

Adams Mansion,
Adams Stone Library
135 Adams Street
Adams National Historic Site
Quincy
Norfolk County
Massachusetts

HABS No. MA-841

HABS
MASS,
II-QUI,
SD-

PHOTOGRAPHS

REDUCED COPIES OF MEASURED DRAWINGS

ADDENDUM
FOLIO 3...

Historic American Buildings Survey
National Park Service
Department of the Interior
Washington, D.C. 20240

Addendum to:
Adams Mansion, Stone Library
135 Adams Street
Quincy
Norfolk County
Massachusetts

HABS No. MA-841

HABS
MASS.
11-QUI,
5D-

PHOTOGRAPHS

Historic American Buildings Survey
National Park Service
Department of Interior
Washington, D.C. 20013-7127

ADAMS STONE LIBRARY

THE STONE LIBRARY WAS BUILT BY CHARLES FRANCIS ADAMS IN 1870. IN THE WILL OF JOHN QUINCY ADAMS (ARTICLE 16, DATED: JAN. 18, 1847), HE SUGGESTED A FIREPROOF BUILDING WHERE HIS BOOKS, MANUSCRIPTS, & MAPS COULD BE KEPT TOGETHER.


DUE TO HIS ACTIVE POLITICAL LIFE, FOLLOWED BY HIS APPOINTMENT AS UNITED STATES MINISTER TO GREAT BRITAIN, CHARLES FRANCIS ADAMS WAS NOT ABLE TO CARRY OUT HIS FATHER'S WISHES UNTIL 1870. THIS BUILDING WAS DESIGNED BY A BOSTON ARCHITECT, EDWARD C. CABOT.

THE STONE LIBRARY WAS USED BY CHARLES FRANCIS ADAMS FOR EDITING TEN VOLUMES OF THE DIARY OF JOHN ADAMS, TWELVE VOLUMES OF MEMOIRS OF JOHN QUINCY ADAMS, & THE LETTERS OF ABIGAIL ADAMS. HENRY ADAMS, THIRD SON OF CHARLES FRANCIS ADAMS, NOT ONLY DID SOME OF HIS WRITING IN THE LIBRARY, BUT RECATALOGUED THE BOOKS. BROOKS ADAMS, FOURTH SON OF CHARLES FRANCIS ADAMS, PUBLISHED SIX WORKS EACH WRITTEN WHOLE OR IN PART IN THE STONE LIBRARY.


LOCATION MAP

SCALE: 0 1 MI.

ADAPTED FROM U.S. COAST & GEODETIC SURVEY MAP-BOSTON & VICINITY, MA.

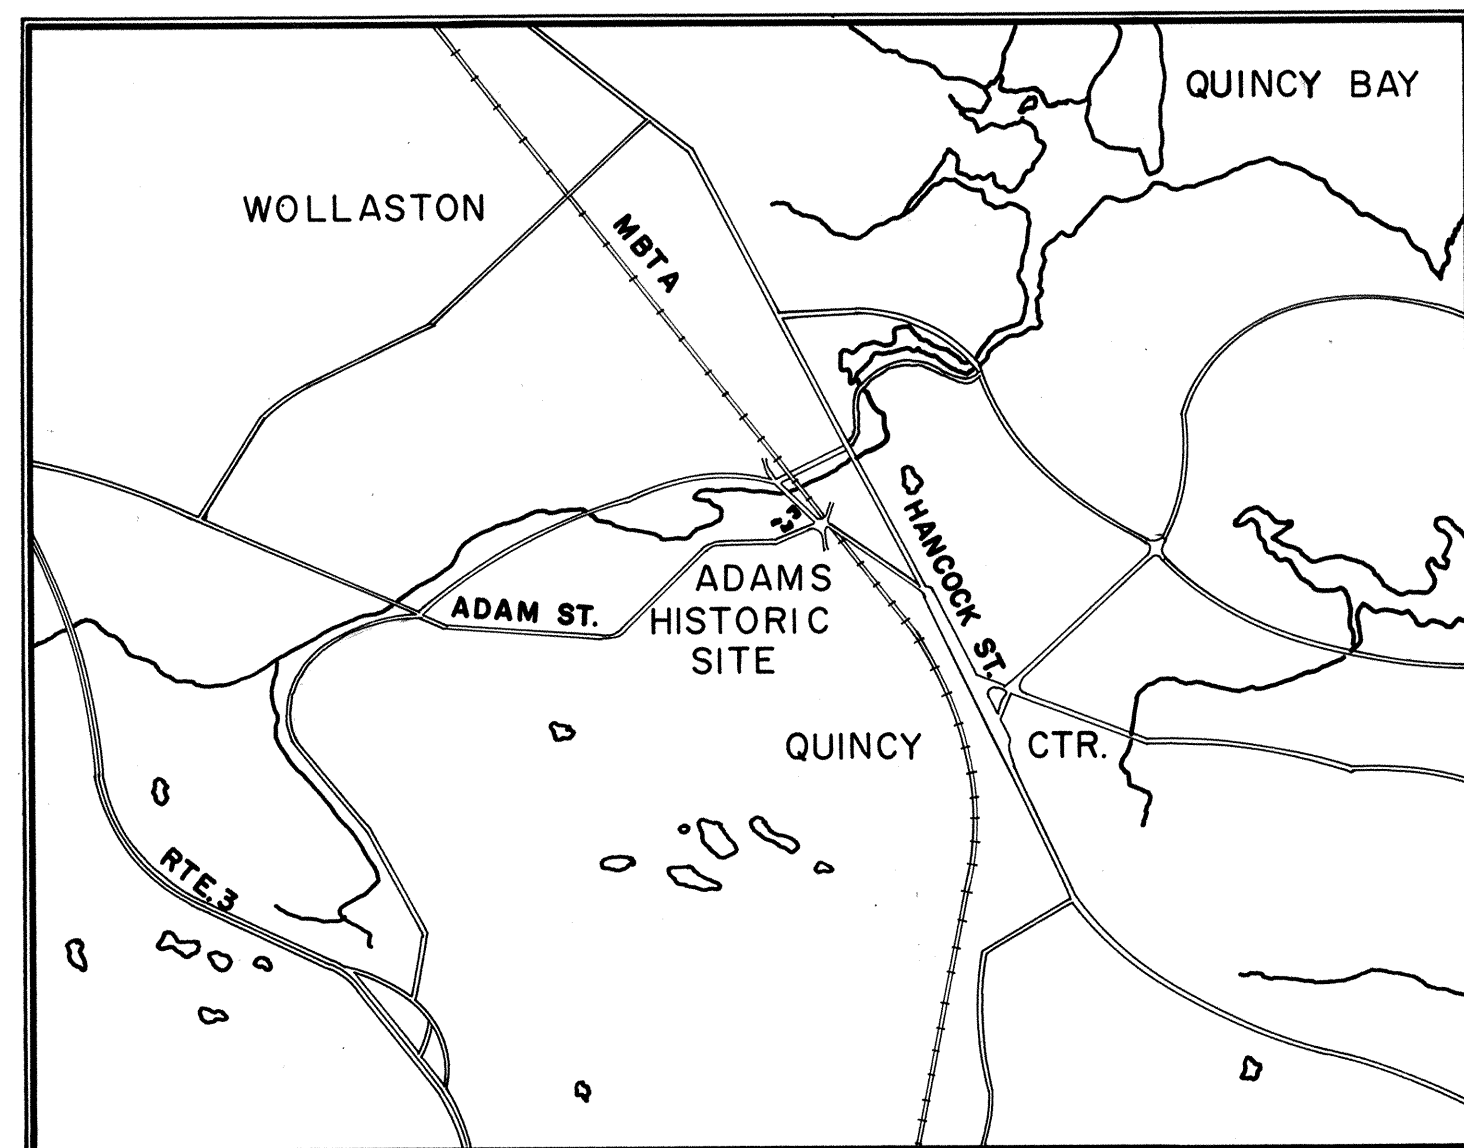

DRAWN BY: R. ERIC RUMPF

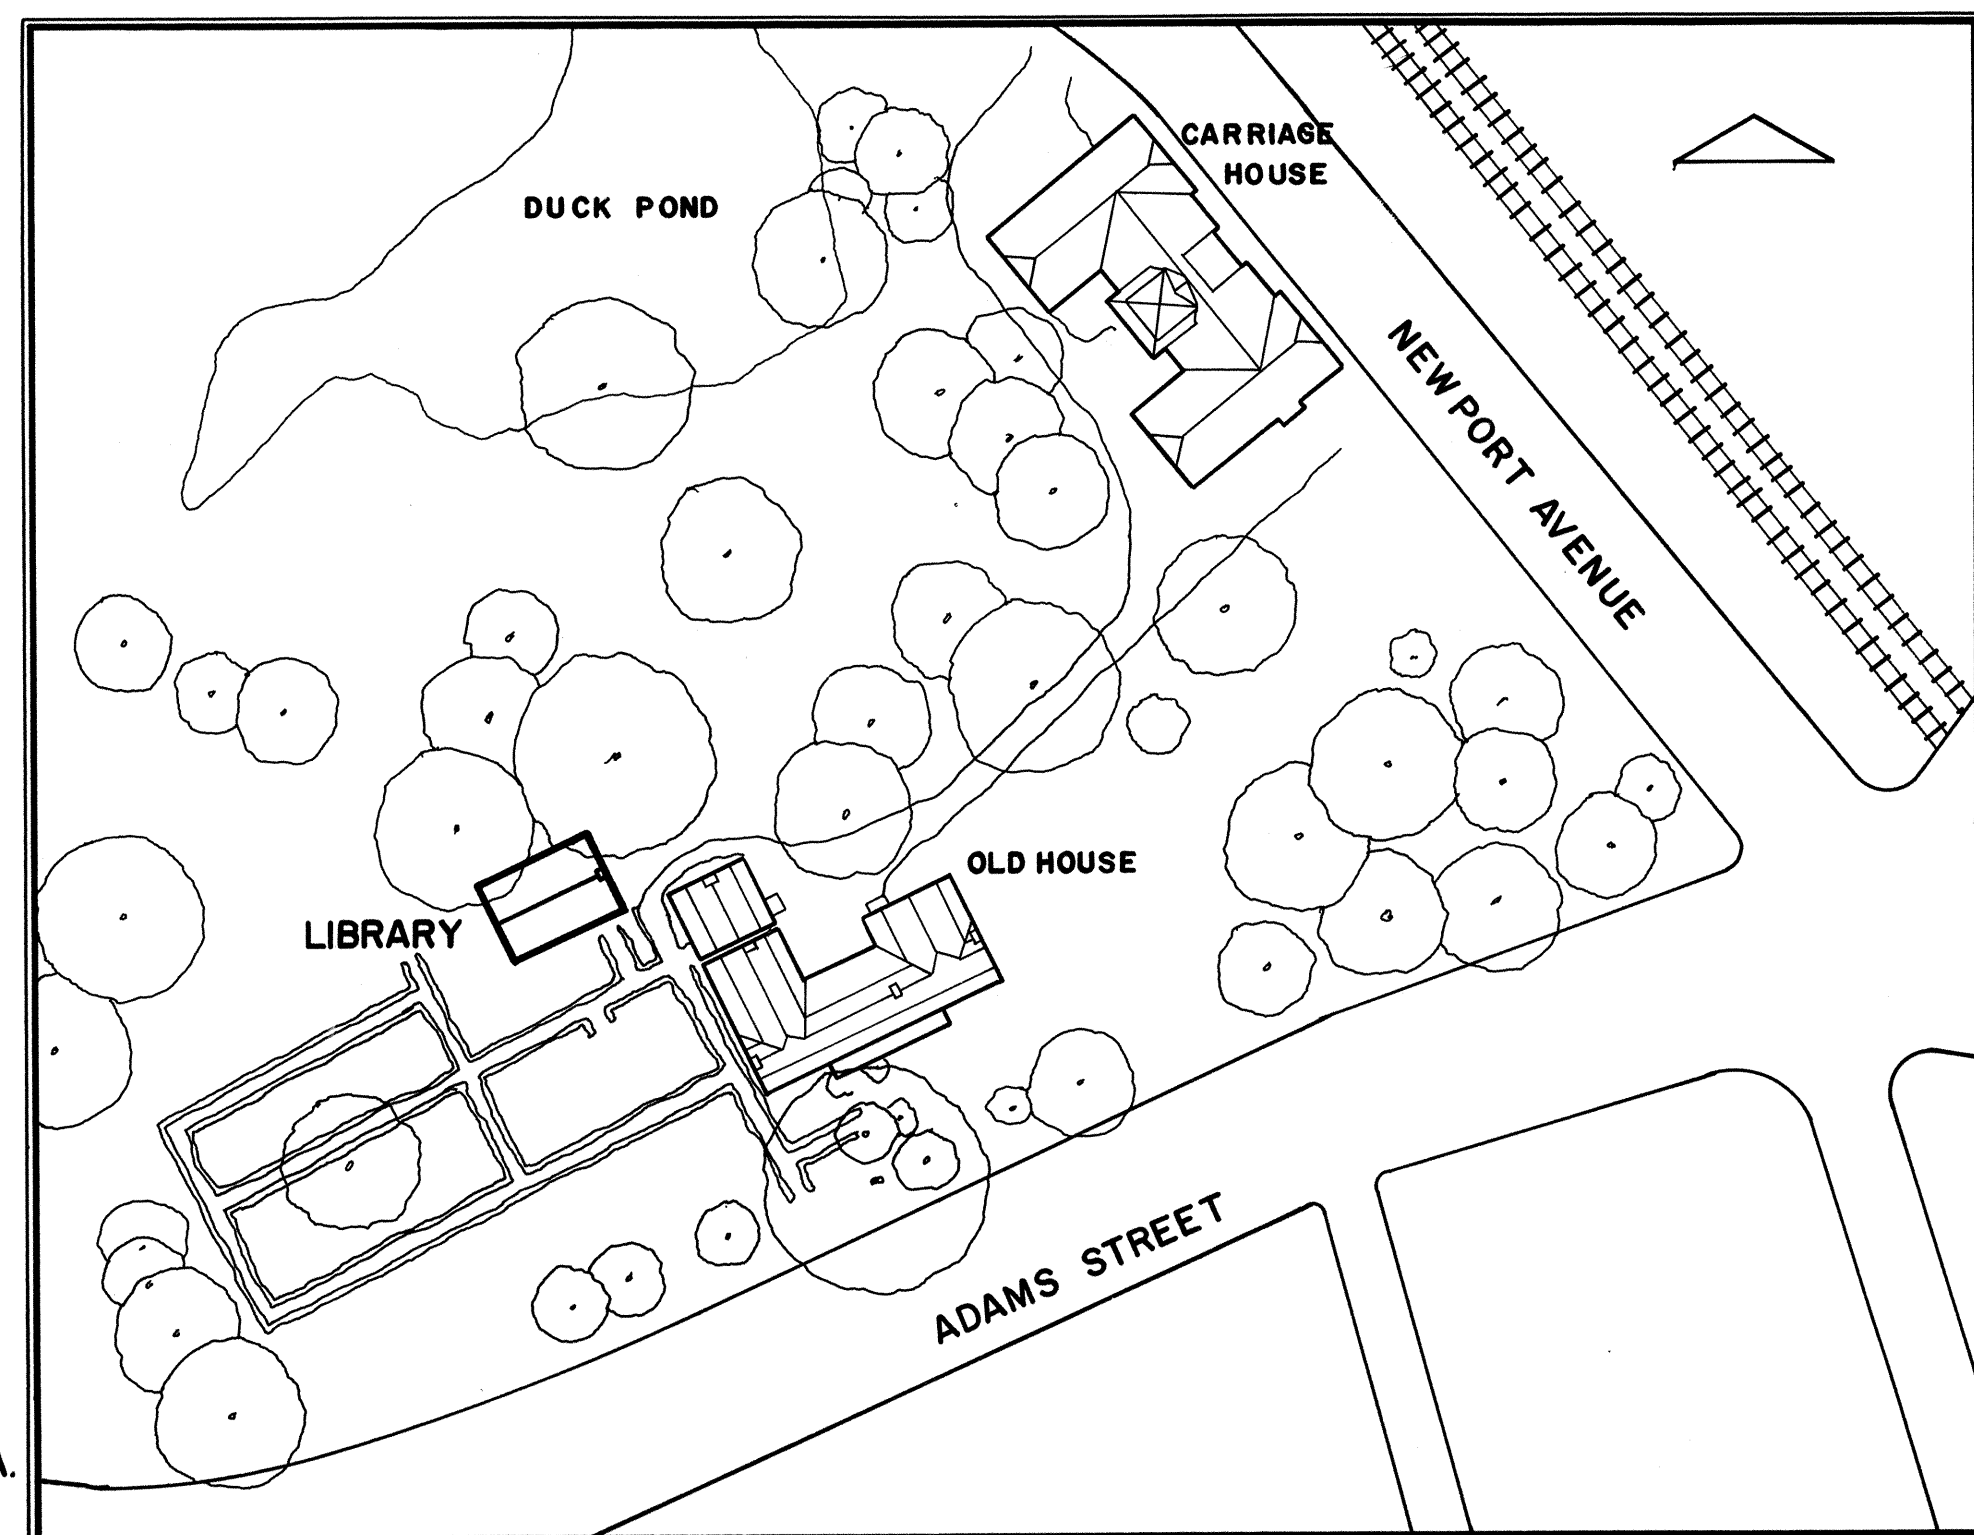

ADAPTED FROM HABS SURVEY NO. MASS. 615

SITE PLAN

SCALE: 0 100'

THE ADAMS STONE LIBRARY IS MAINTAINED AS A PART OF THE ADAMS NATIONAL HISTORIC SITE, NATIONAL PARK SERVICE. MRS. WILHELMINA S. HARRIS IS PARK SUPERINTENDANT. THE FIELD TEAM FOR THE SURVEY DRAWINGS CONSISTED OF FREDERIC C. DETWILLER & JOHN WILLAND OF THE OFFICE OF JAMES H. BALLOU, A.I.A. - ARCHITECT.


UNDER DIRECTION OF THE NATIONAL PARK SERVICE,
UNITED STATES DEPARTMENT OF THE INTERIOR

NAME AND LOCATION OF STRUCTURE
ADAMS STONE LIBRARY NORFOLK COUNTY
NORTHWEST CORNER OF NEWPORT AVENUE & ADAMS STREET • QUINCY, MASSACHUSETTS


SURVEY NO.
MA.-
841

HISTORIC AMERICAN
BUILDINGS SURVEY
SHEET 1 OF 7 SHEETS

LIBRARY OF CONGRESS
INDEX NUMBER

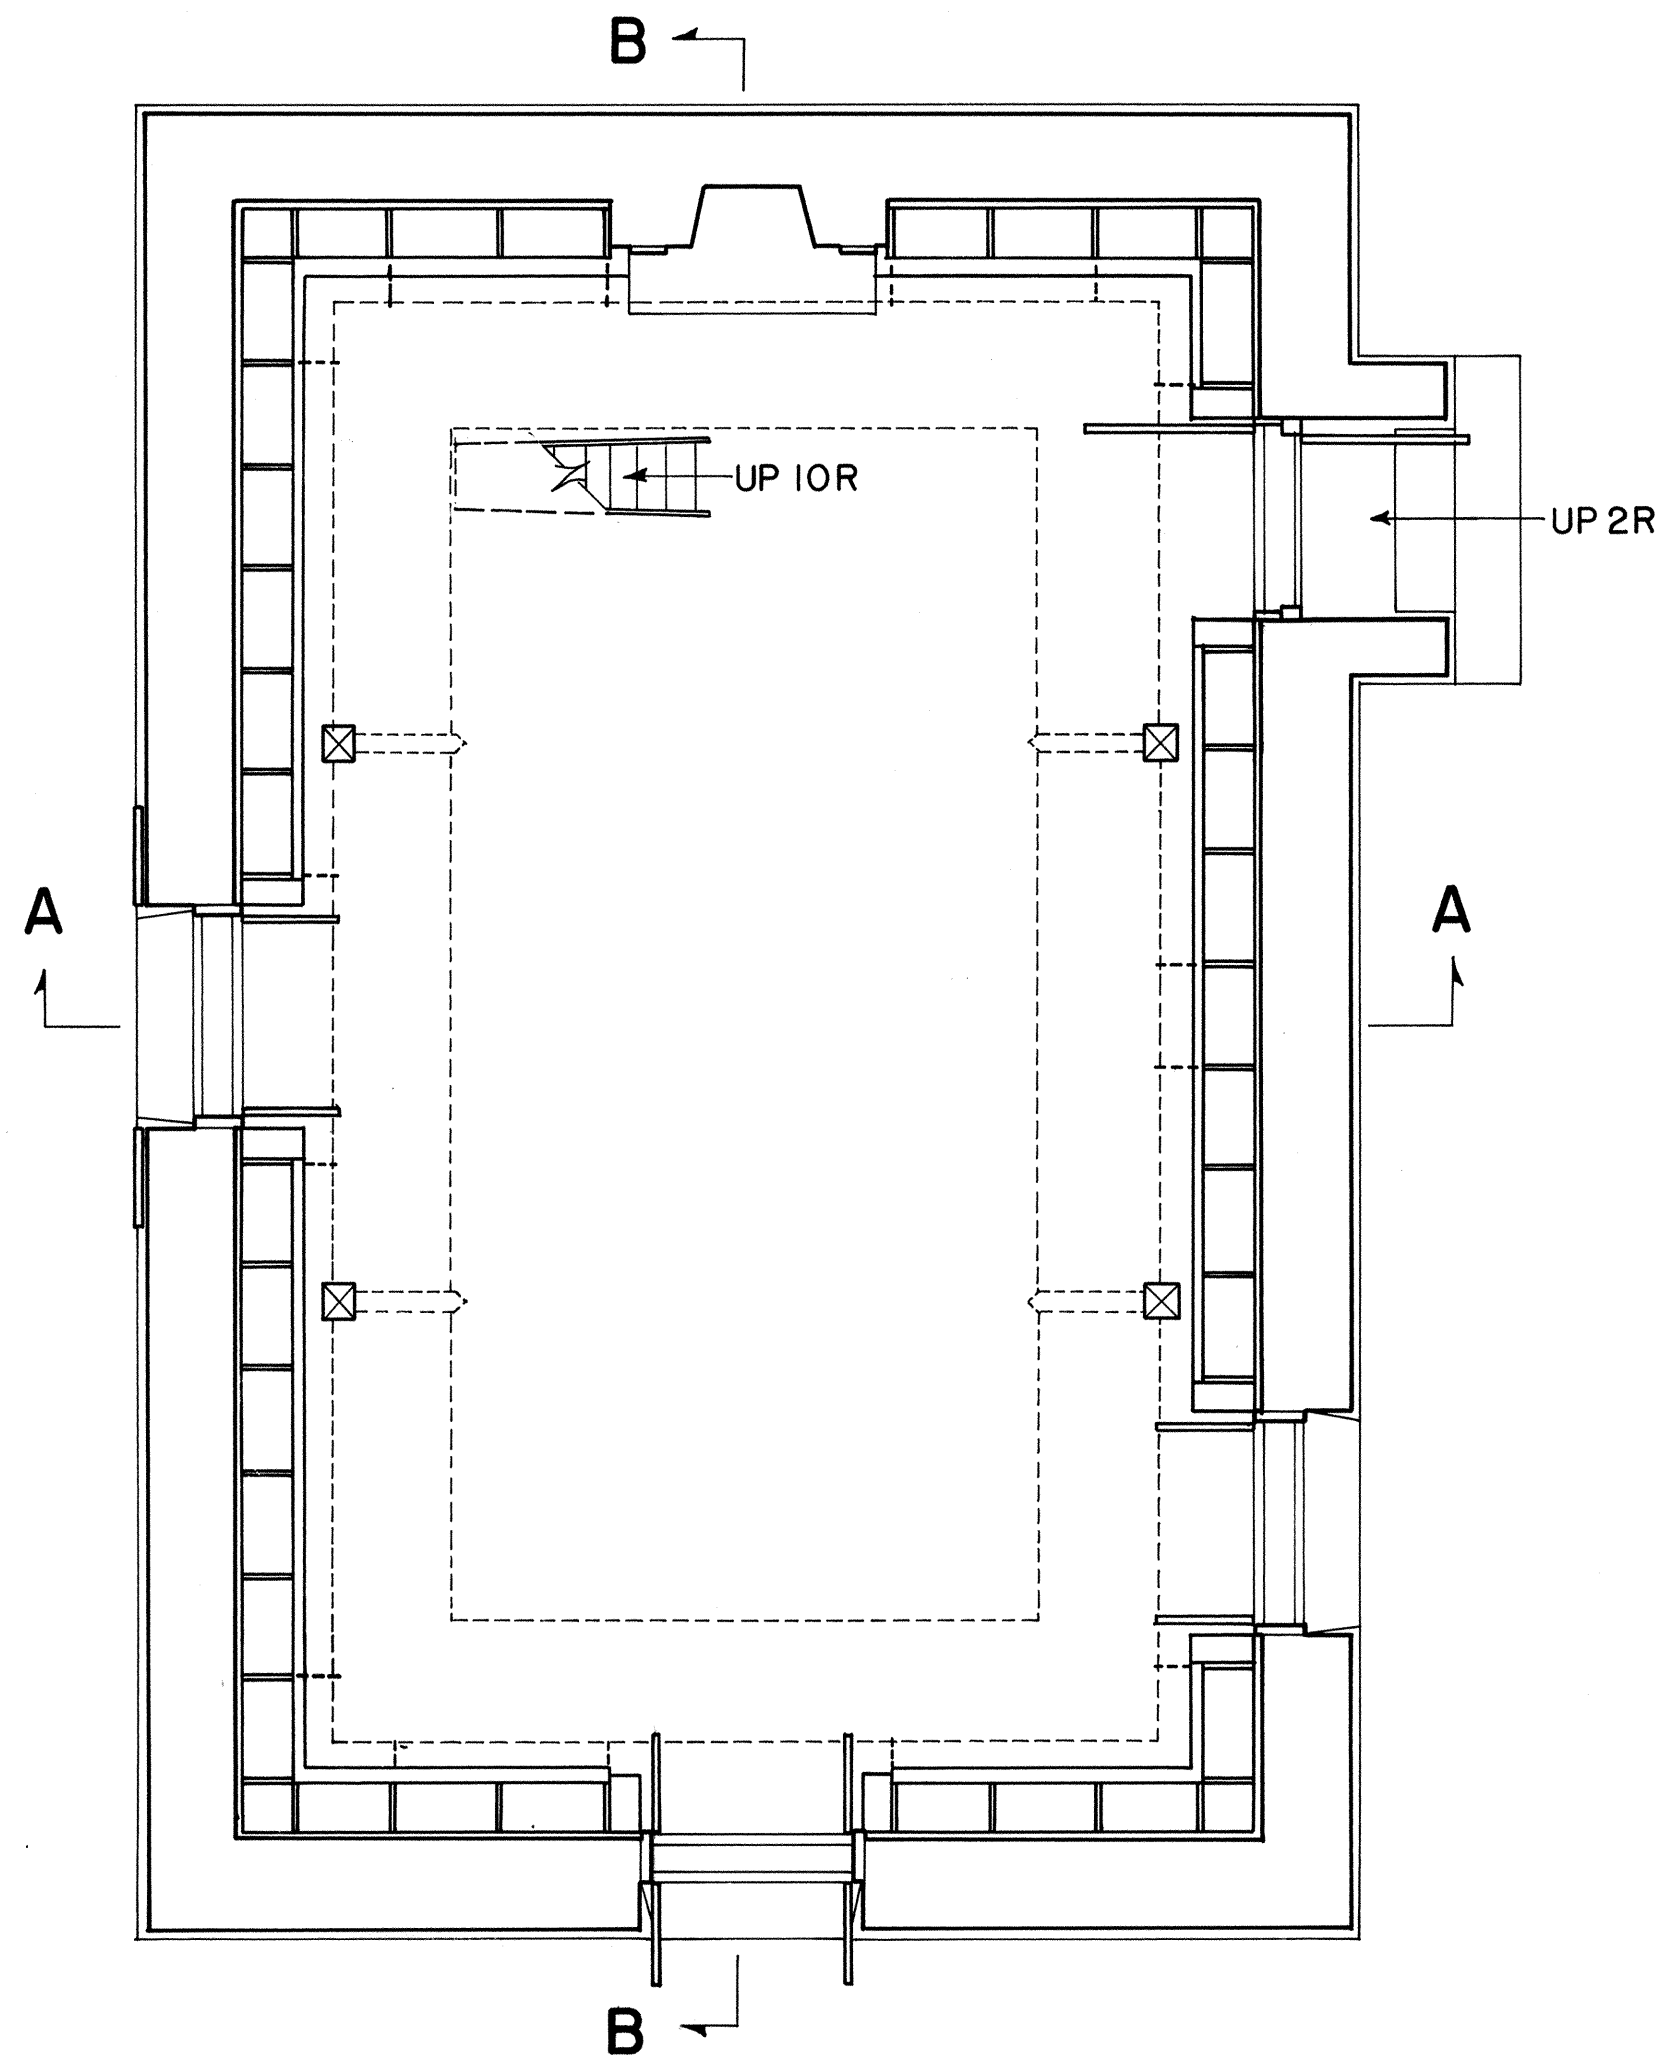

FLOOR PLAN

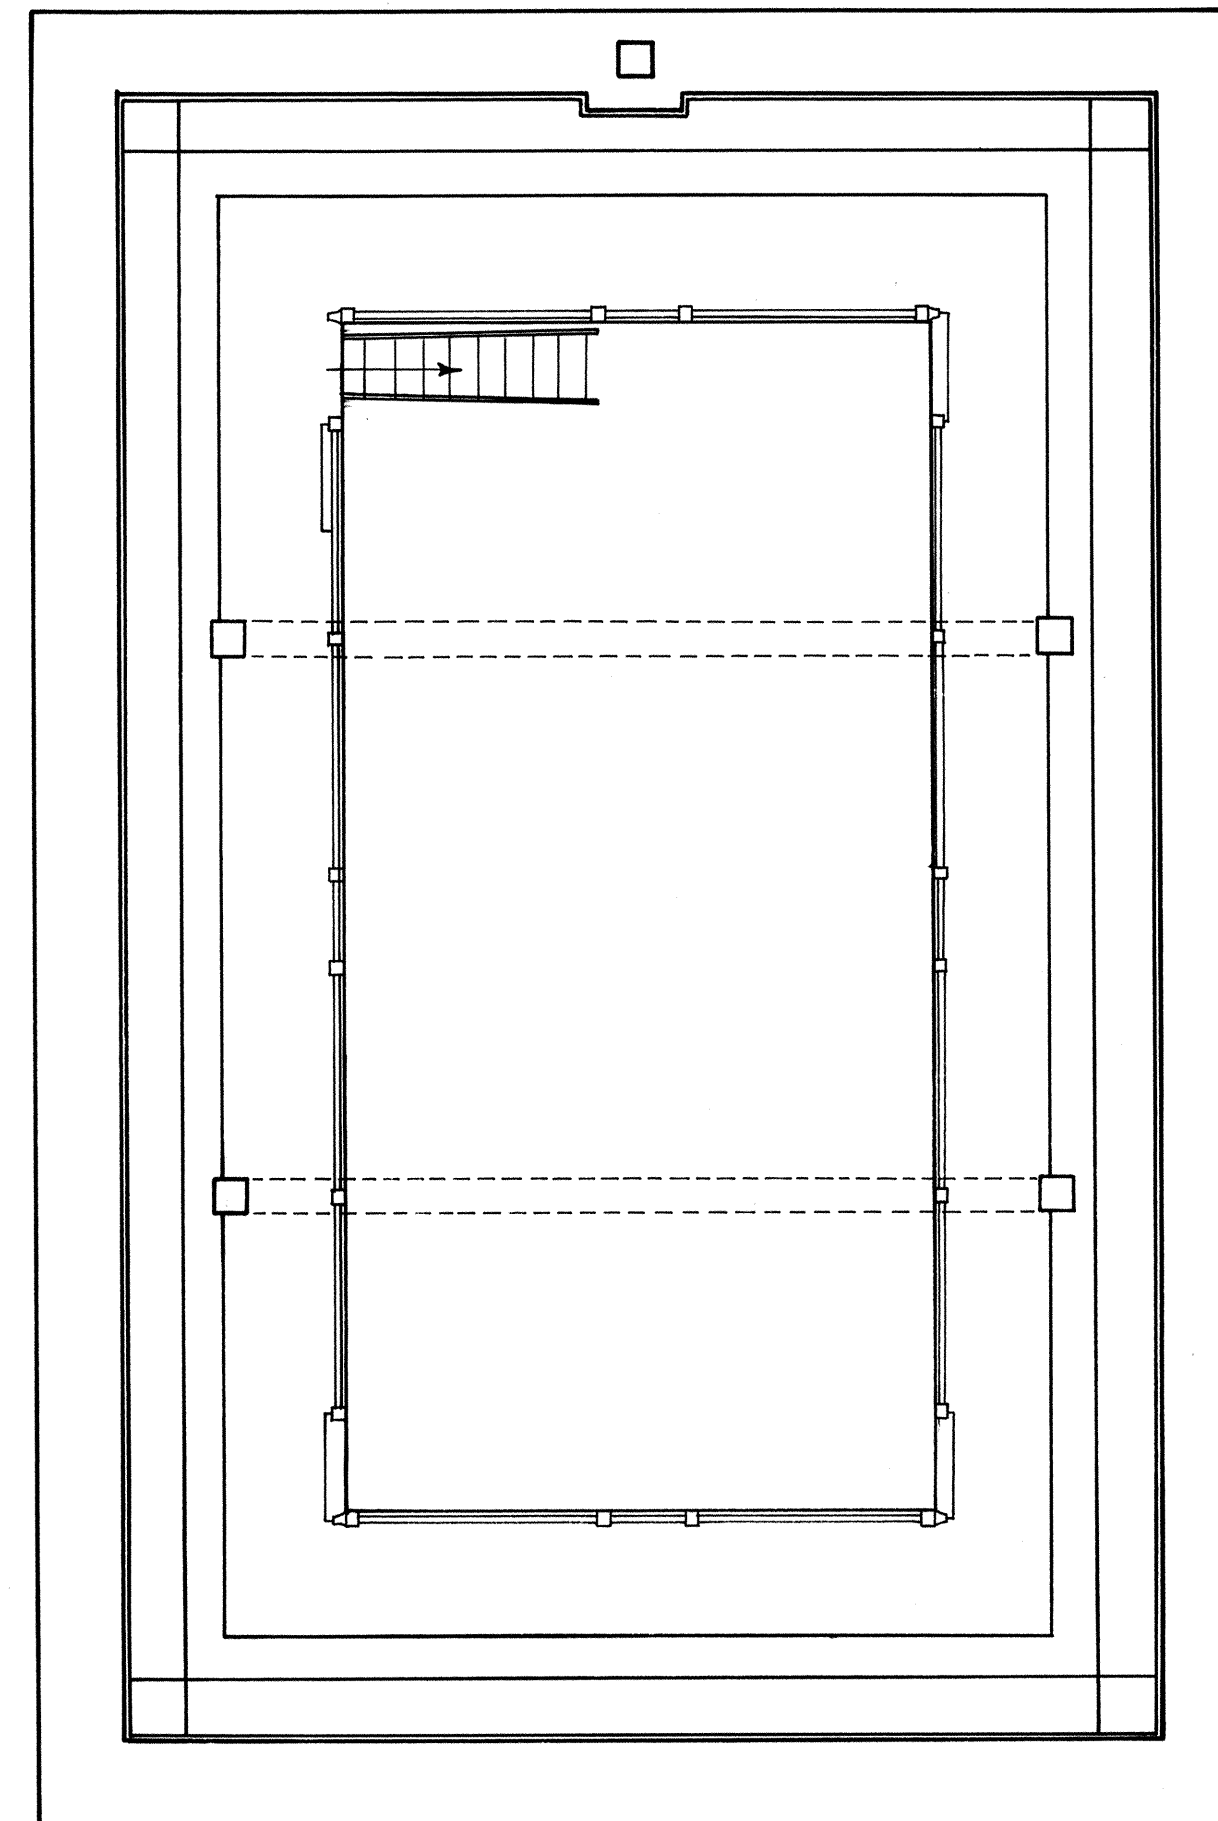

BALCONY PLAN

SCALE: 0 5' 10'

DRAWN BY: FREDERIC C. DETWILLER

UNDER DIRECTION OF THE NATIONAL PARK SERVICE,
UNITED STATES DEPARTMENT OF THE INTERIOR

NAME AND LOCATION OF STRUCTURE

ADAMS STONE LIBRARY



NORFOLK COUNTY

NORTHWEST CORNER OF NEWPORT AVENUE & ADAMS STREET • QUINCY, MASSACHUSETTS

SURVEY NO.
MA.-
841

HISTORIC AMERICAN
BUILDINGS SURVEY
SHEET 2 OF 7 SHEETS

LIBRARY OF CONGRESS
INDEX NUMBER

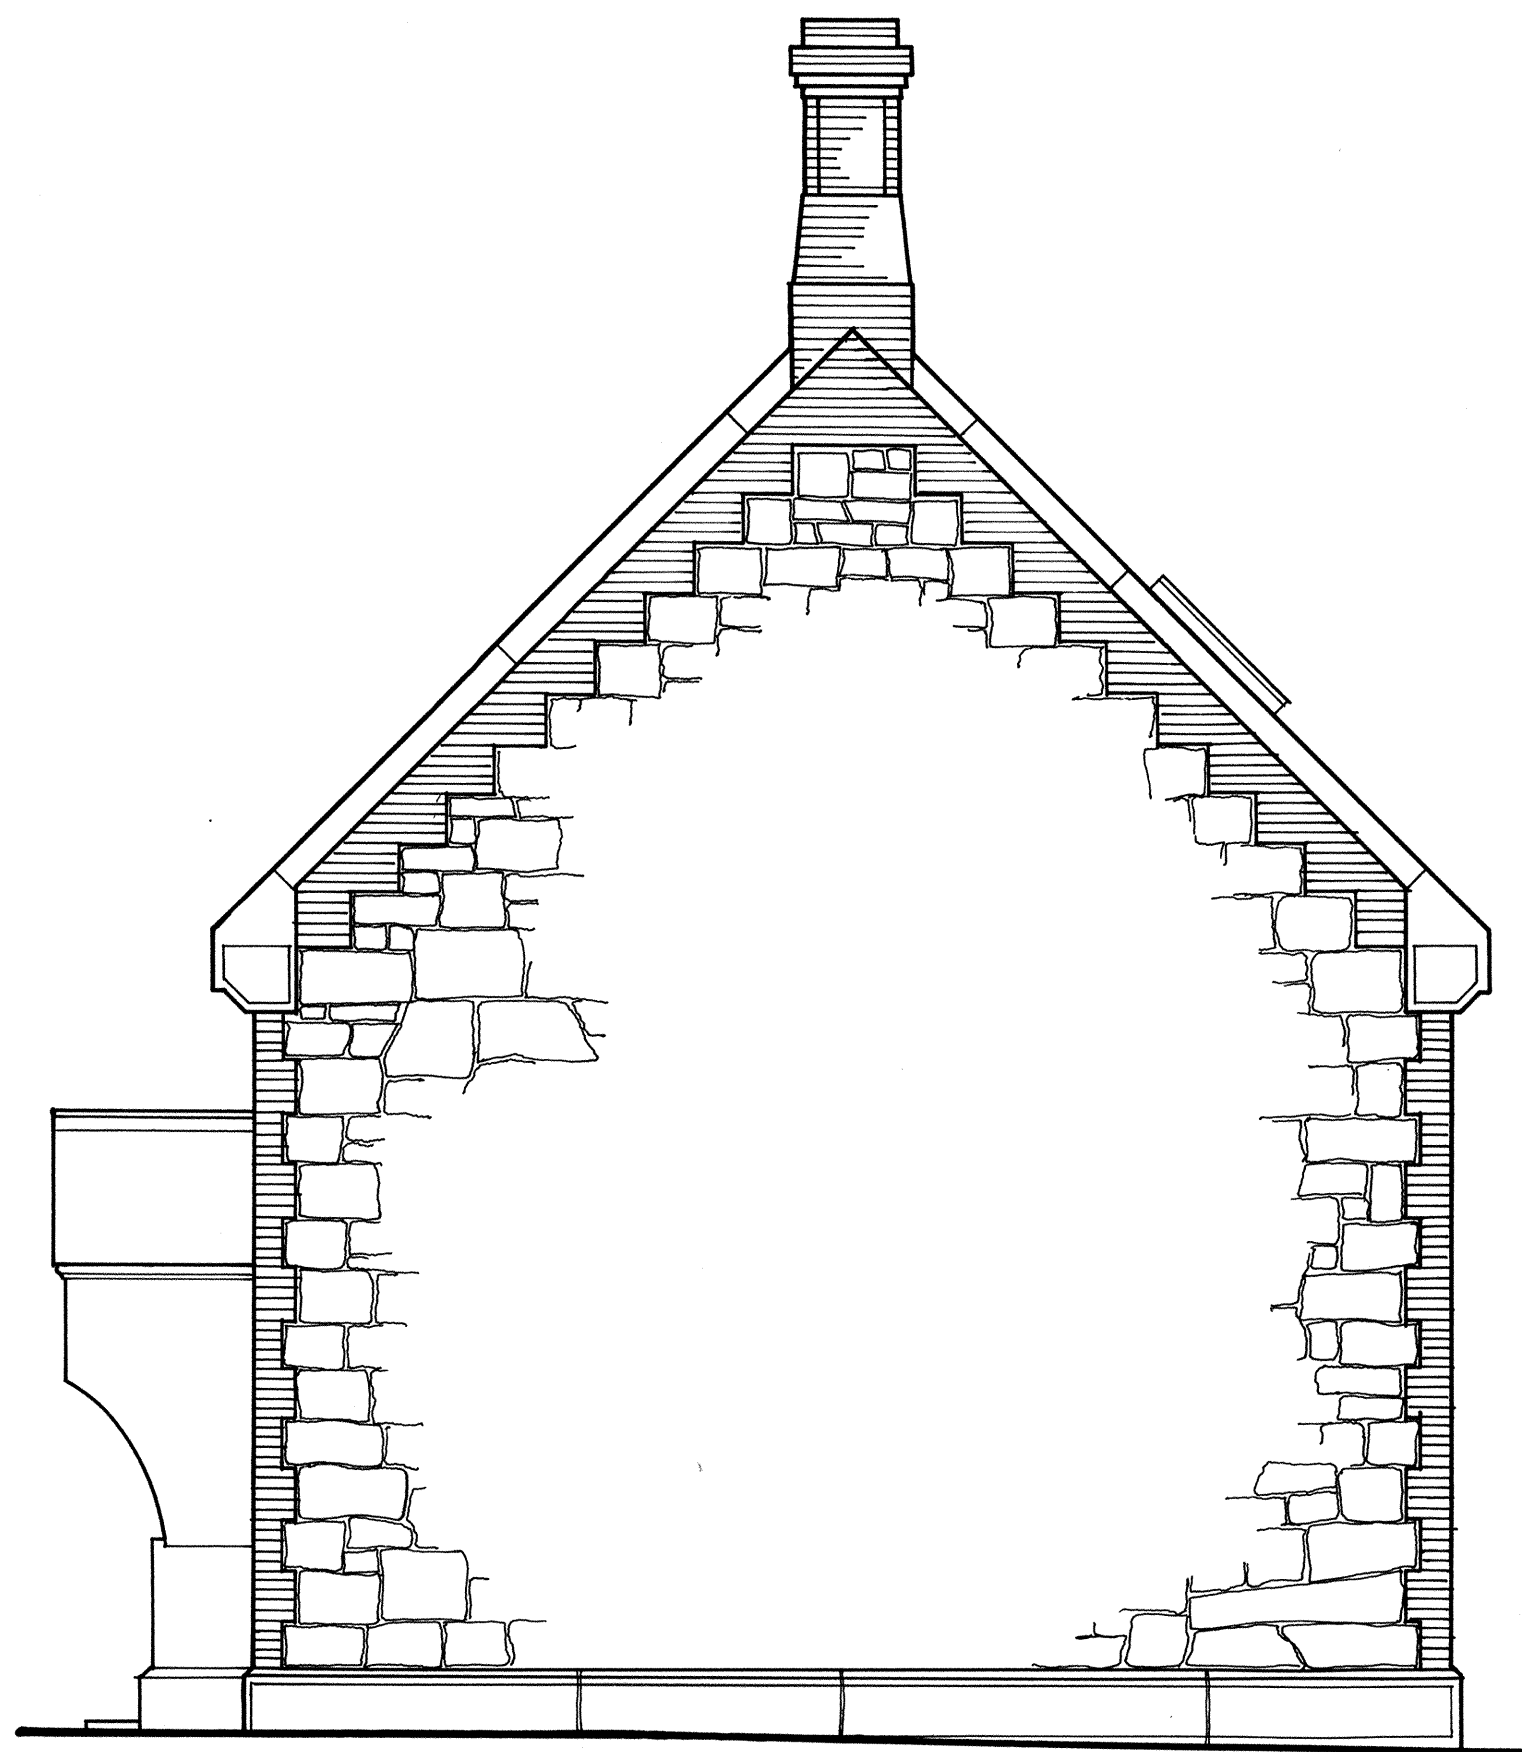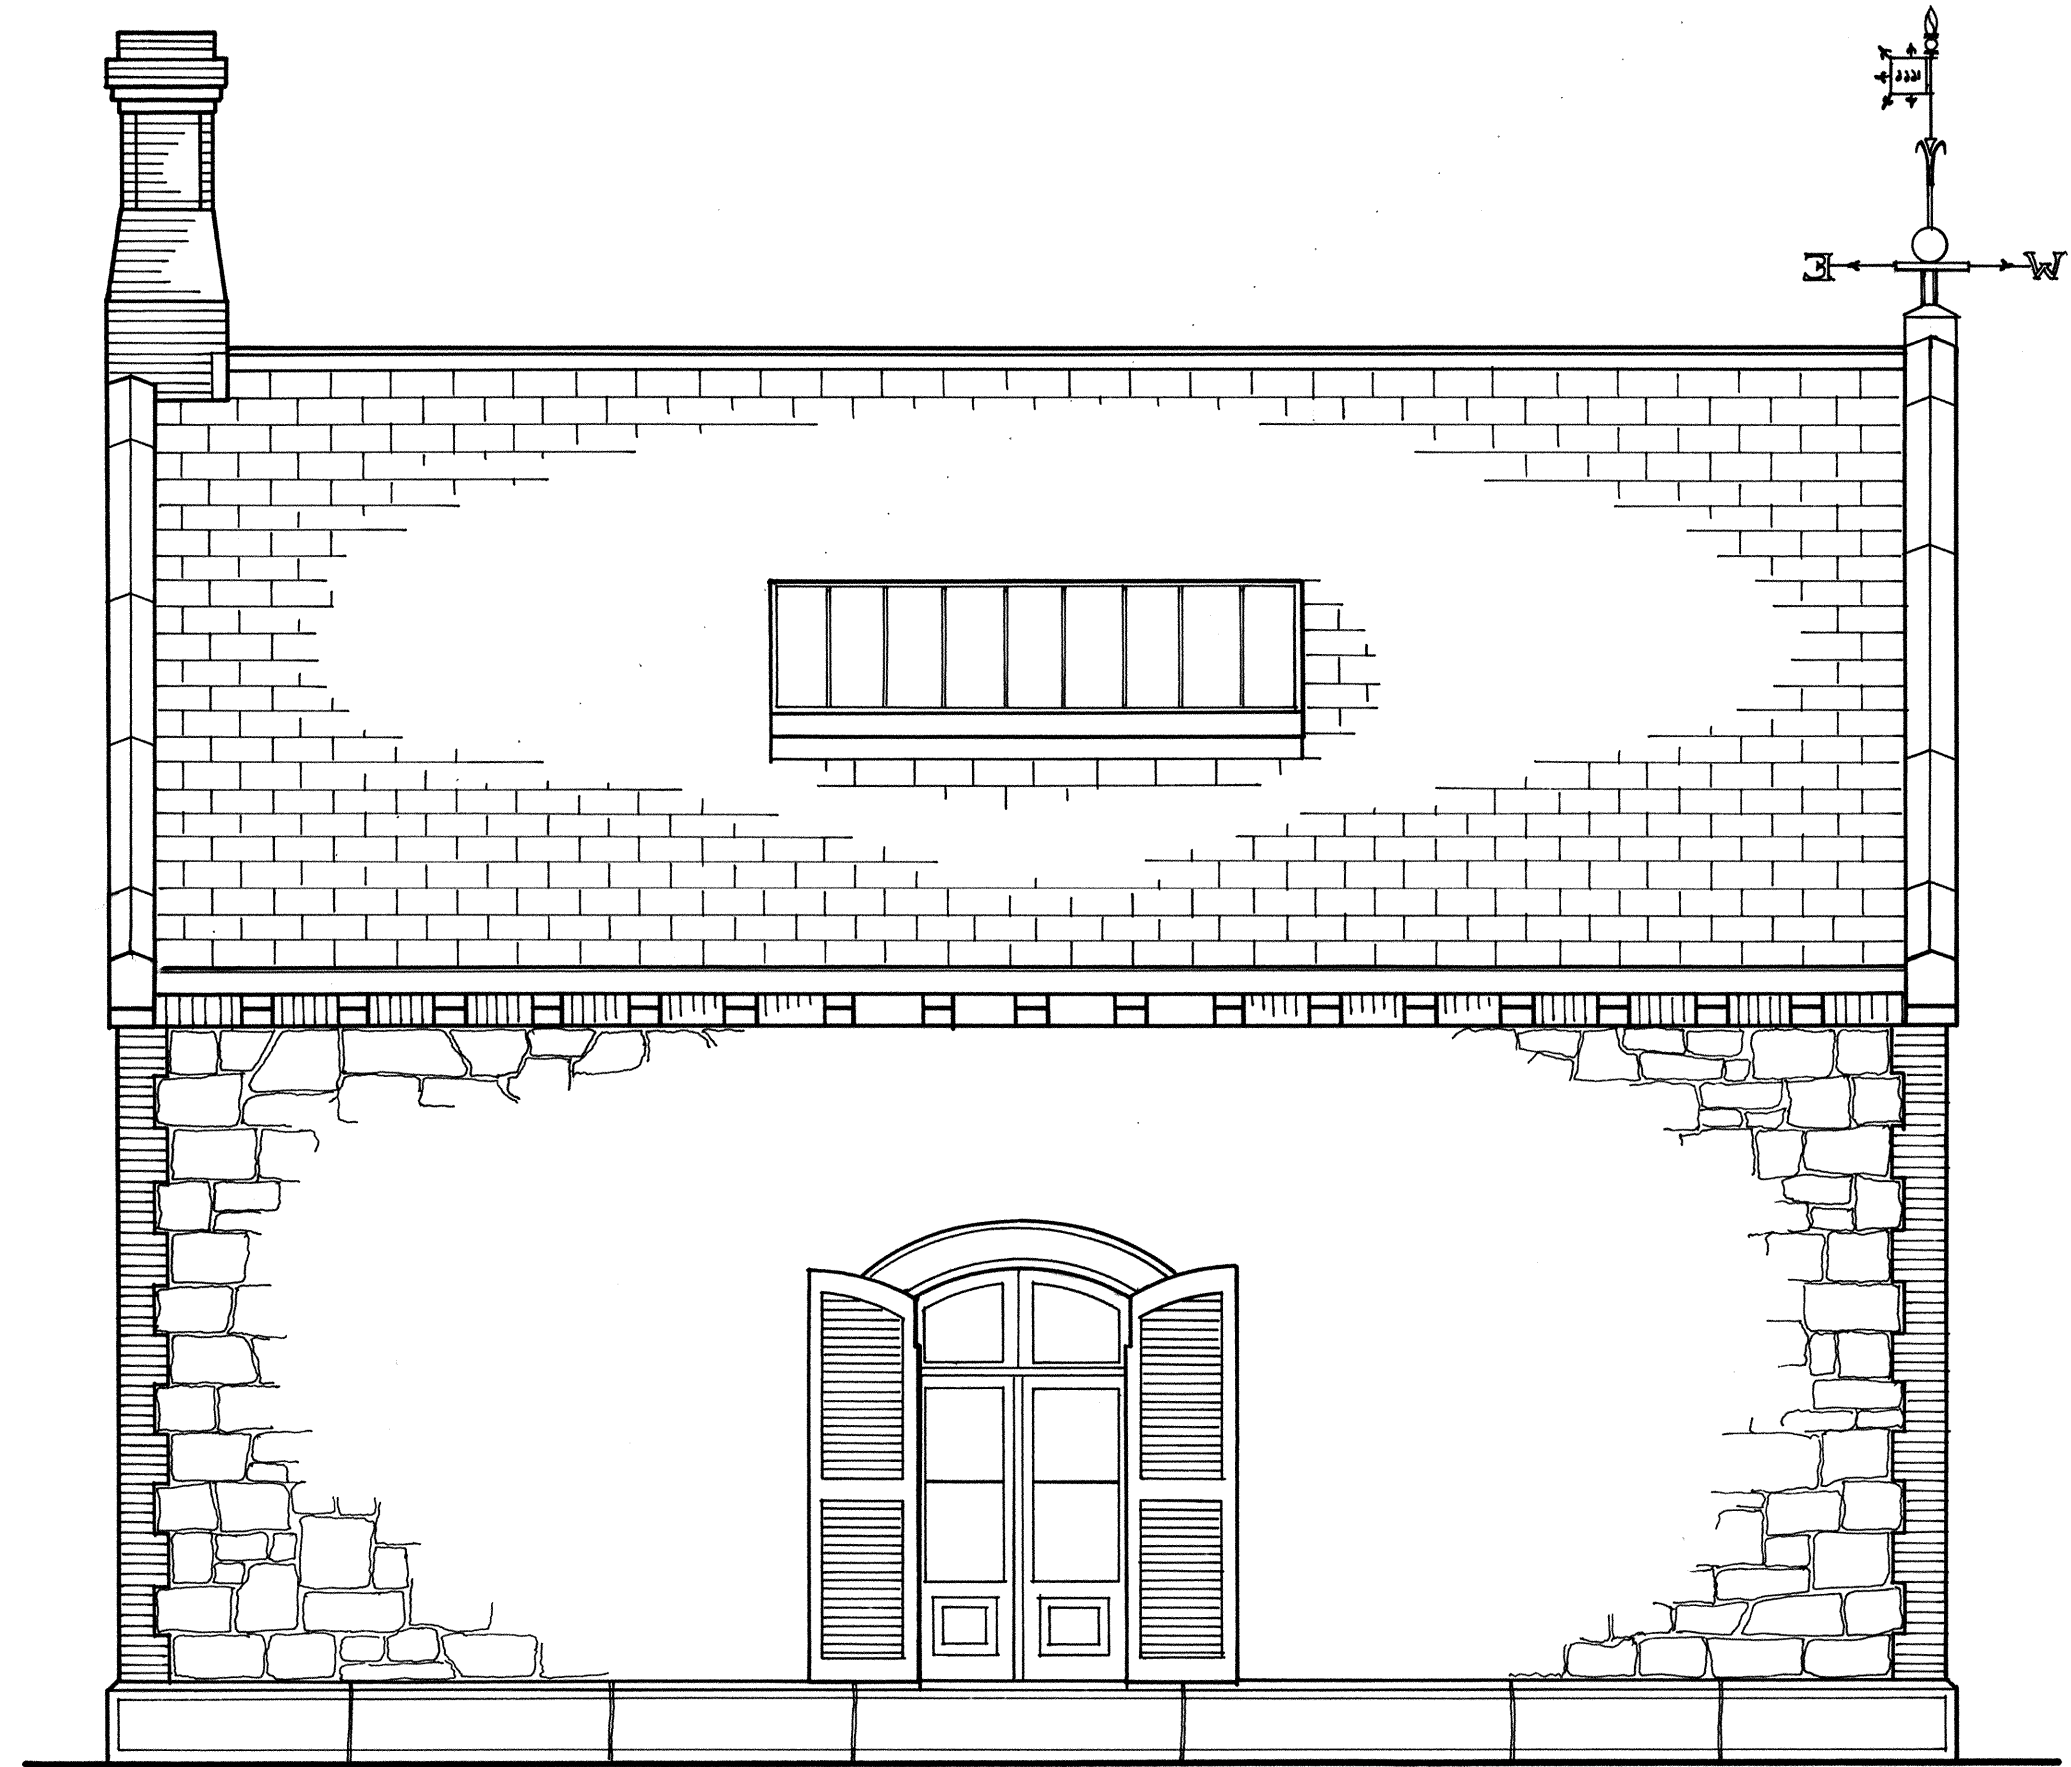EAST ELEVATIONNORTH ELEVATION

0 5' 10'

SCALE:

DRAWN BY: FREDERIC C. DETWILLER

UNDER DIRECTION OF THE NATIONAL PARK SERVICE,
UNITED STATES DEPARTMENT OF THE INTERIOR



NAME AND LOCATION OF STRUCTURE

ADAMS STONE LIBRARY NORFOLK COUNTY
NORTHWEST CORNER OF NEWPORT AVENUE & ADAMS STREET · QUINCY, MASSACHUSETTS

SURVEY NO.
MA-
841

HISTORIC AMERICAN
BUILDINGS SURVEY
SHEET 3 OF 7 SHEETS

LIBRARY OF CONGRESS
INDEX NUMBER

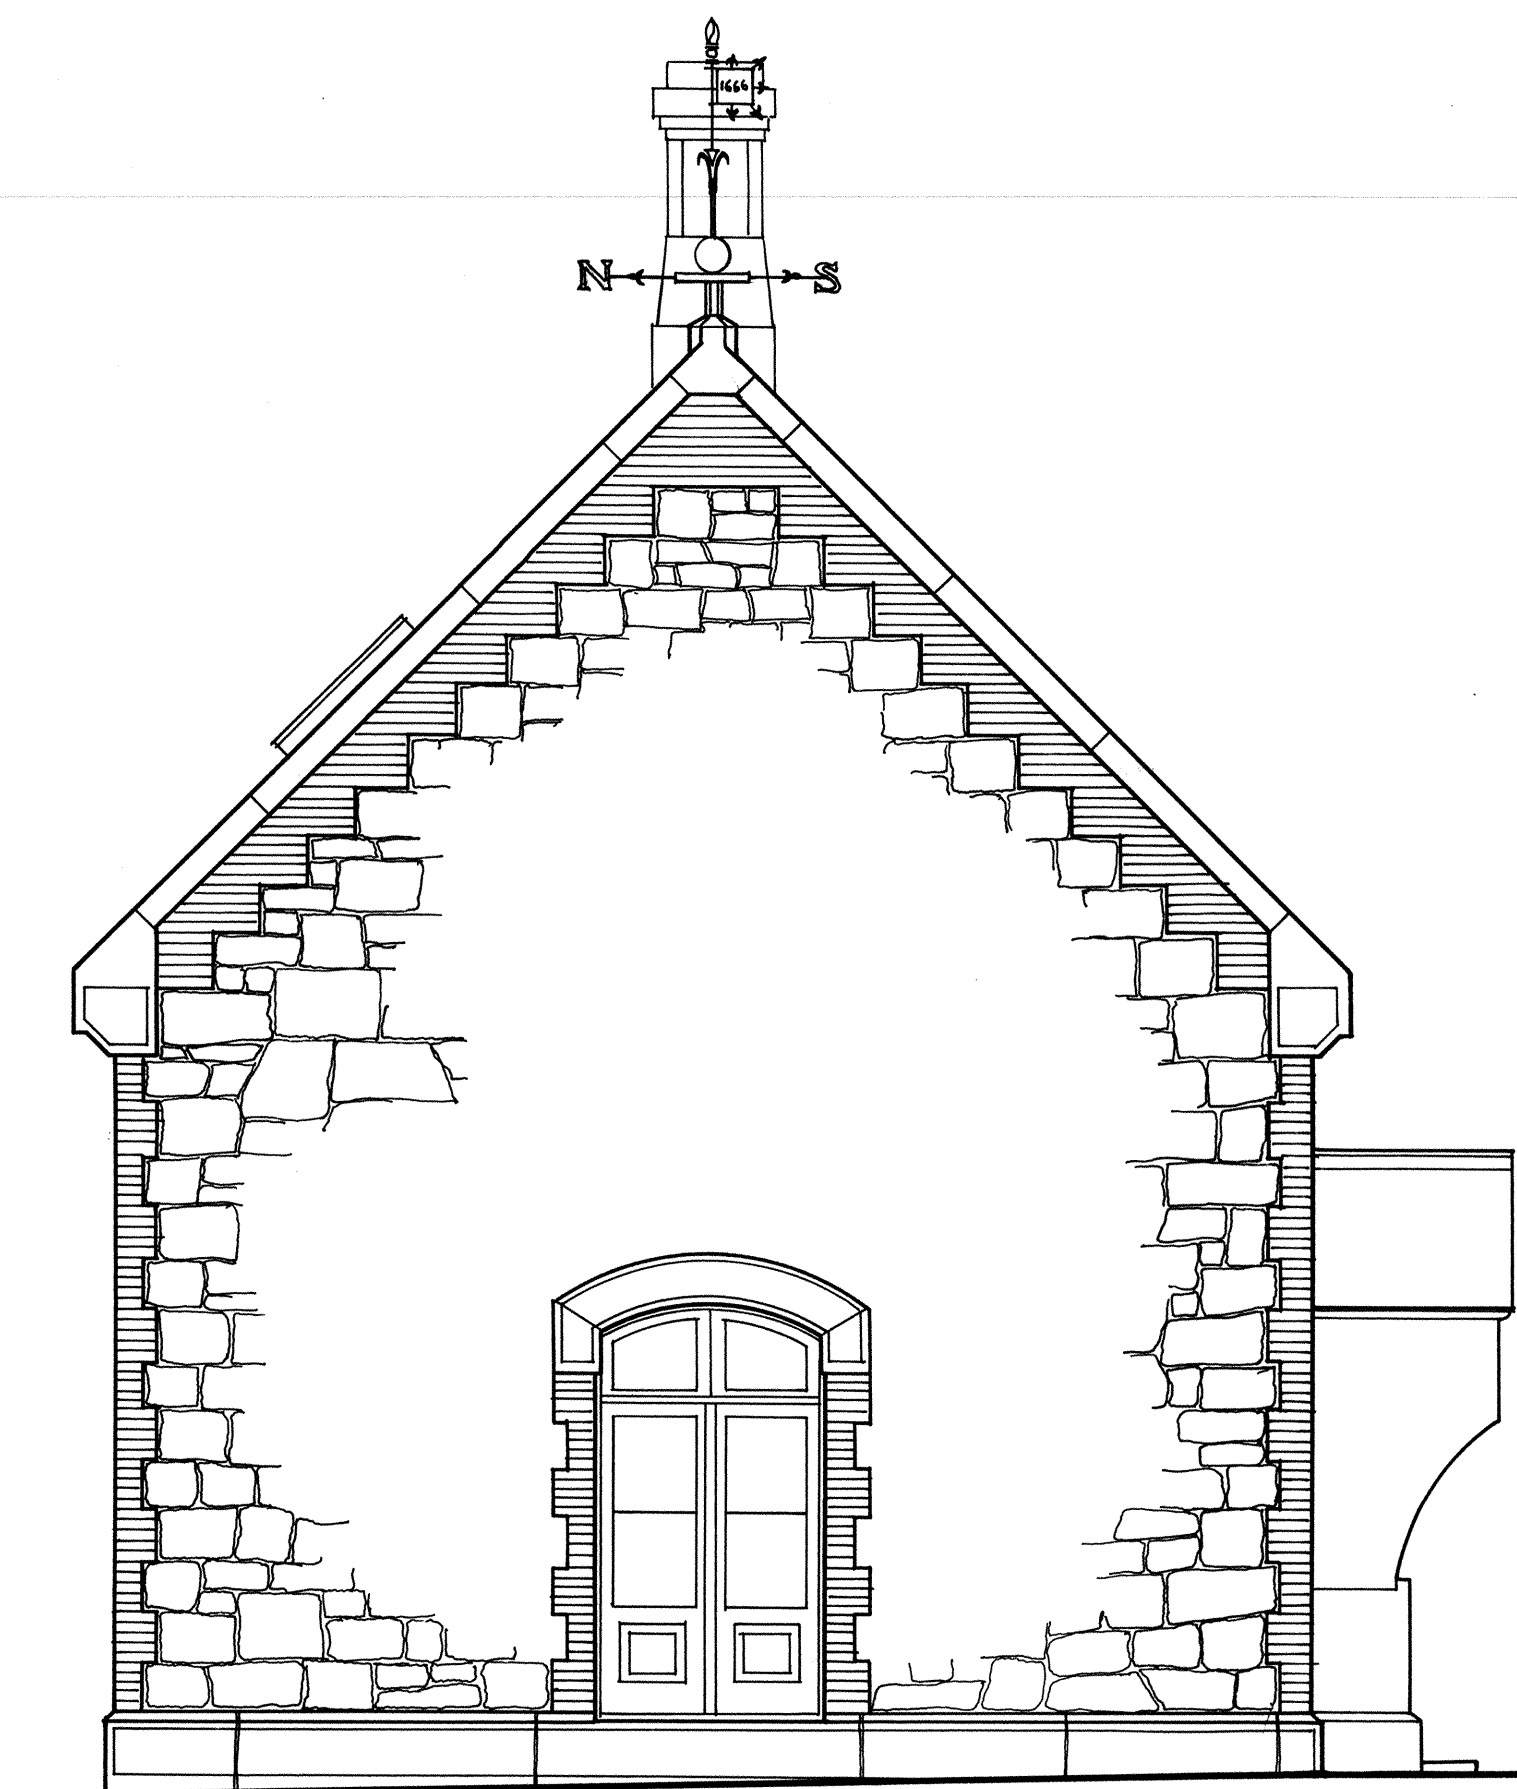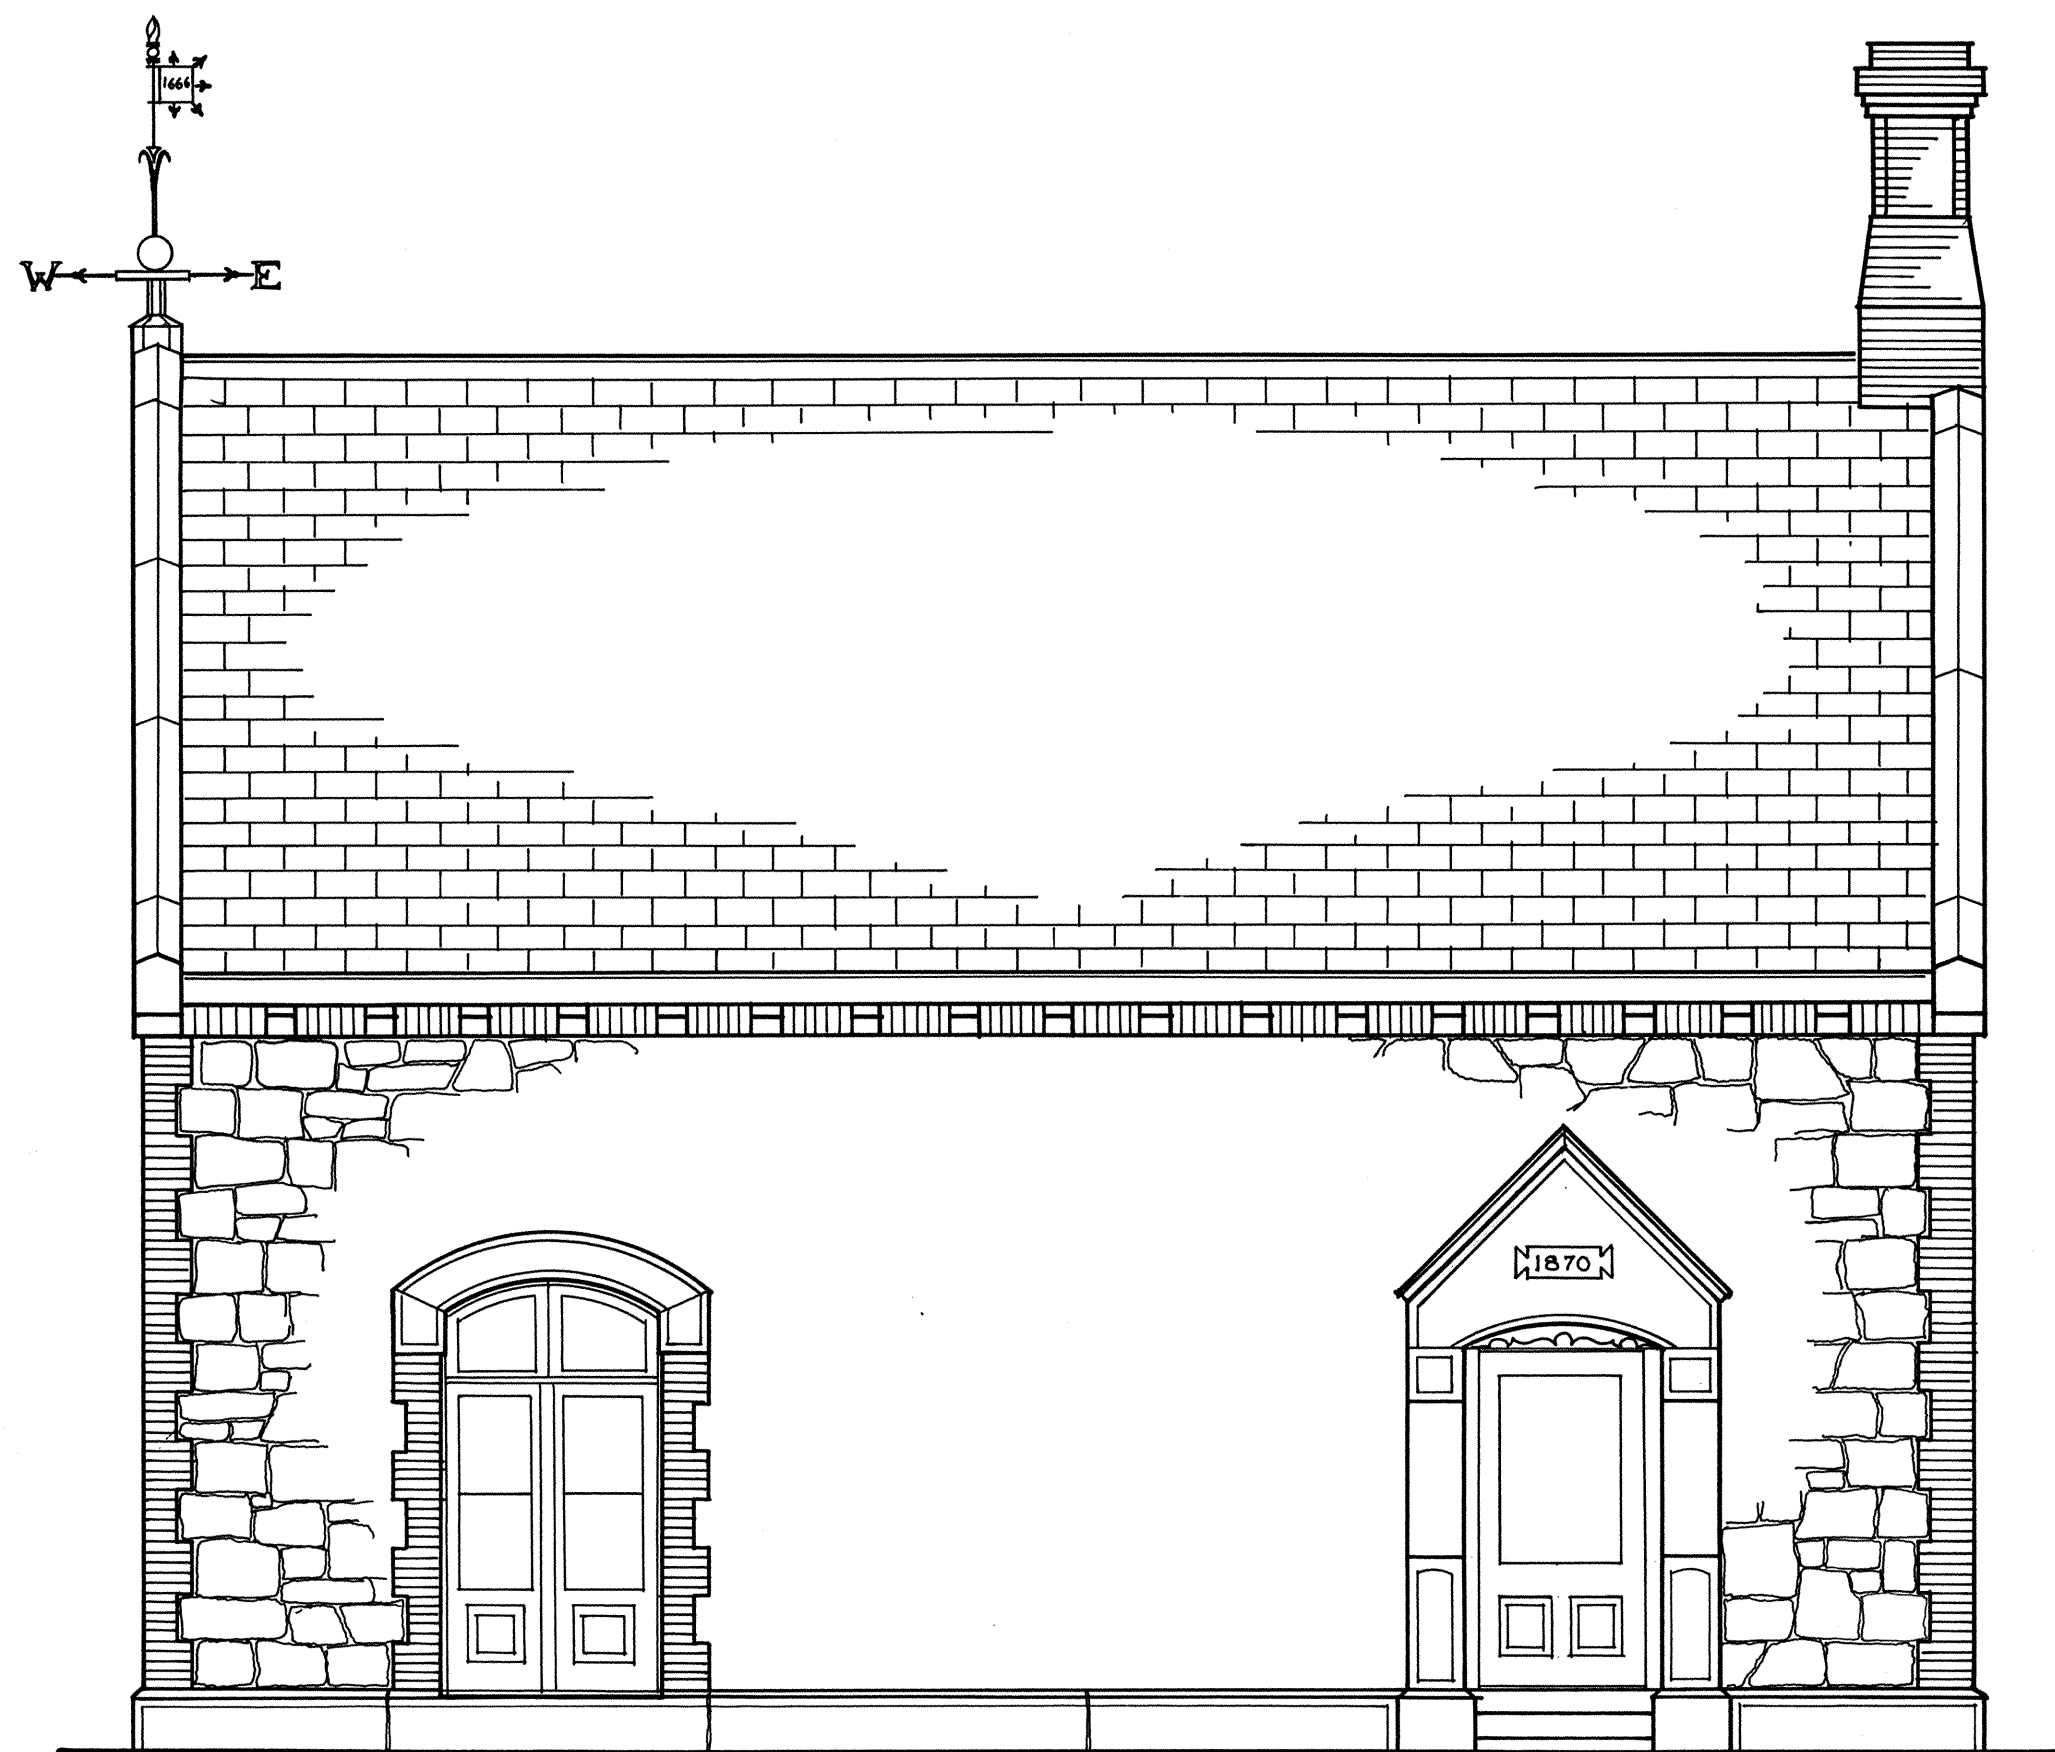WEST ELEVATIONSOUTH ELEVATION

0 5' 10'

SCALE :

DRAWN BY: FREDERIC C. DETWILLER

UNDER DIRECTION OF THE NATIONAL PARK SERVICE,
UNITED STATES DEPARTMENT OF THE INTERIOR


NAME AND LOCATION OF STRUCTURE

ADAMS STONE LIBRARY
NORTHWEST CORNER OF NEWPORT AVENUE & ADAMS STREET • NORFOLK COUNTY
QUINCY, MASSACHUSETTS

SURVEY NO.
MA -
841

HISTORIC AMERICAN
BUILDINGS SURVEY
SHEET 4 OF 7 SHEETS

LIBRARY OF CONGRESS
INDEX NUMBER

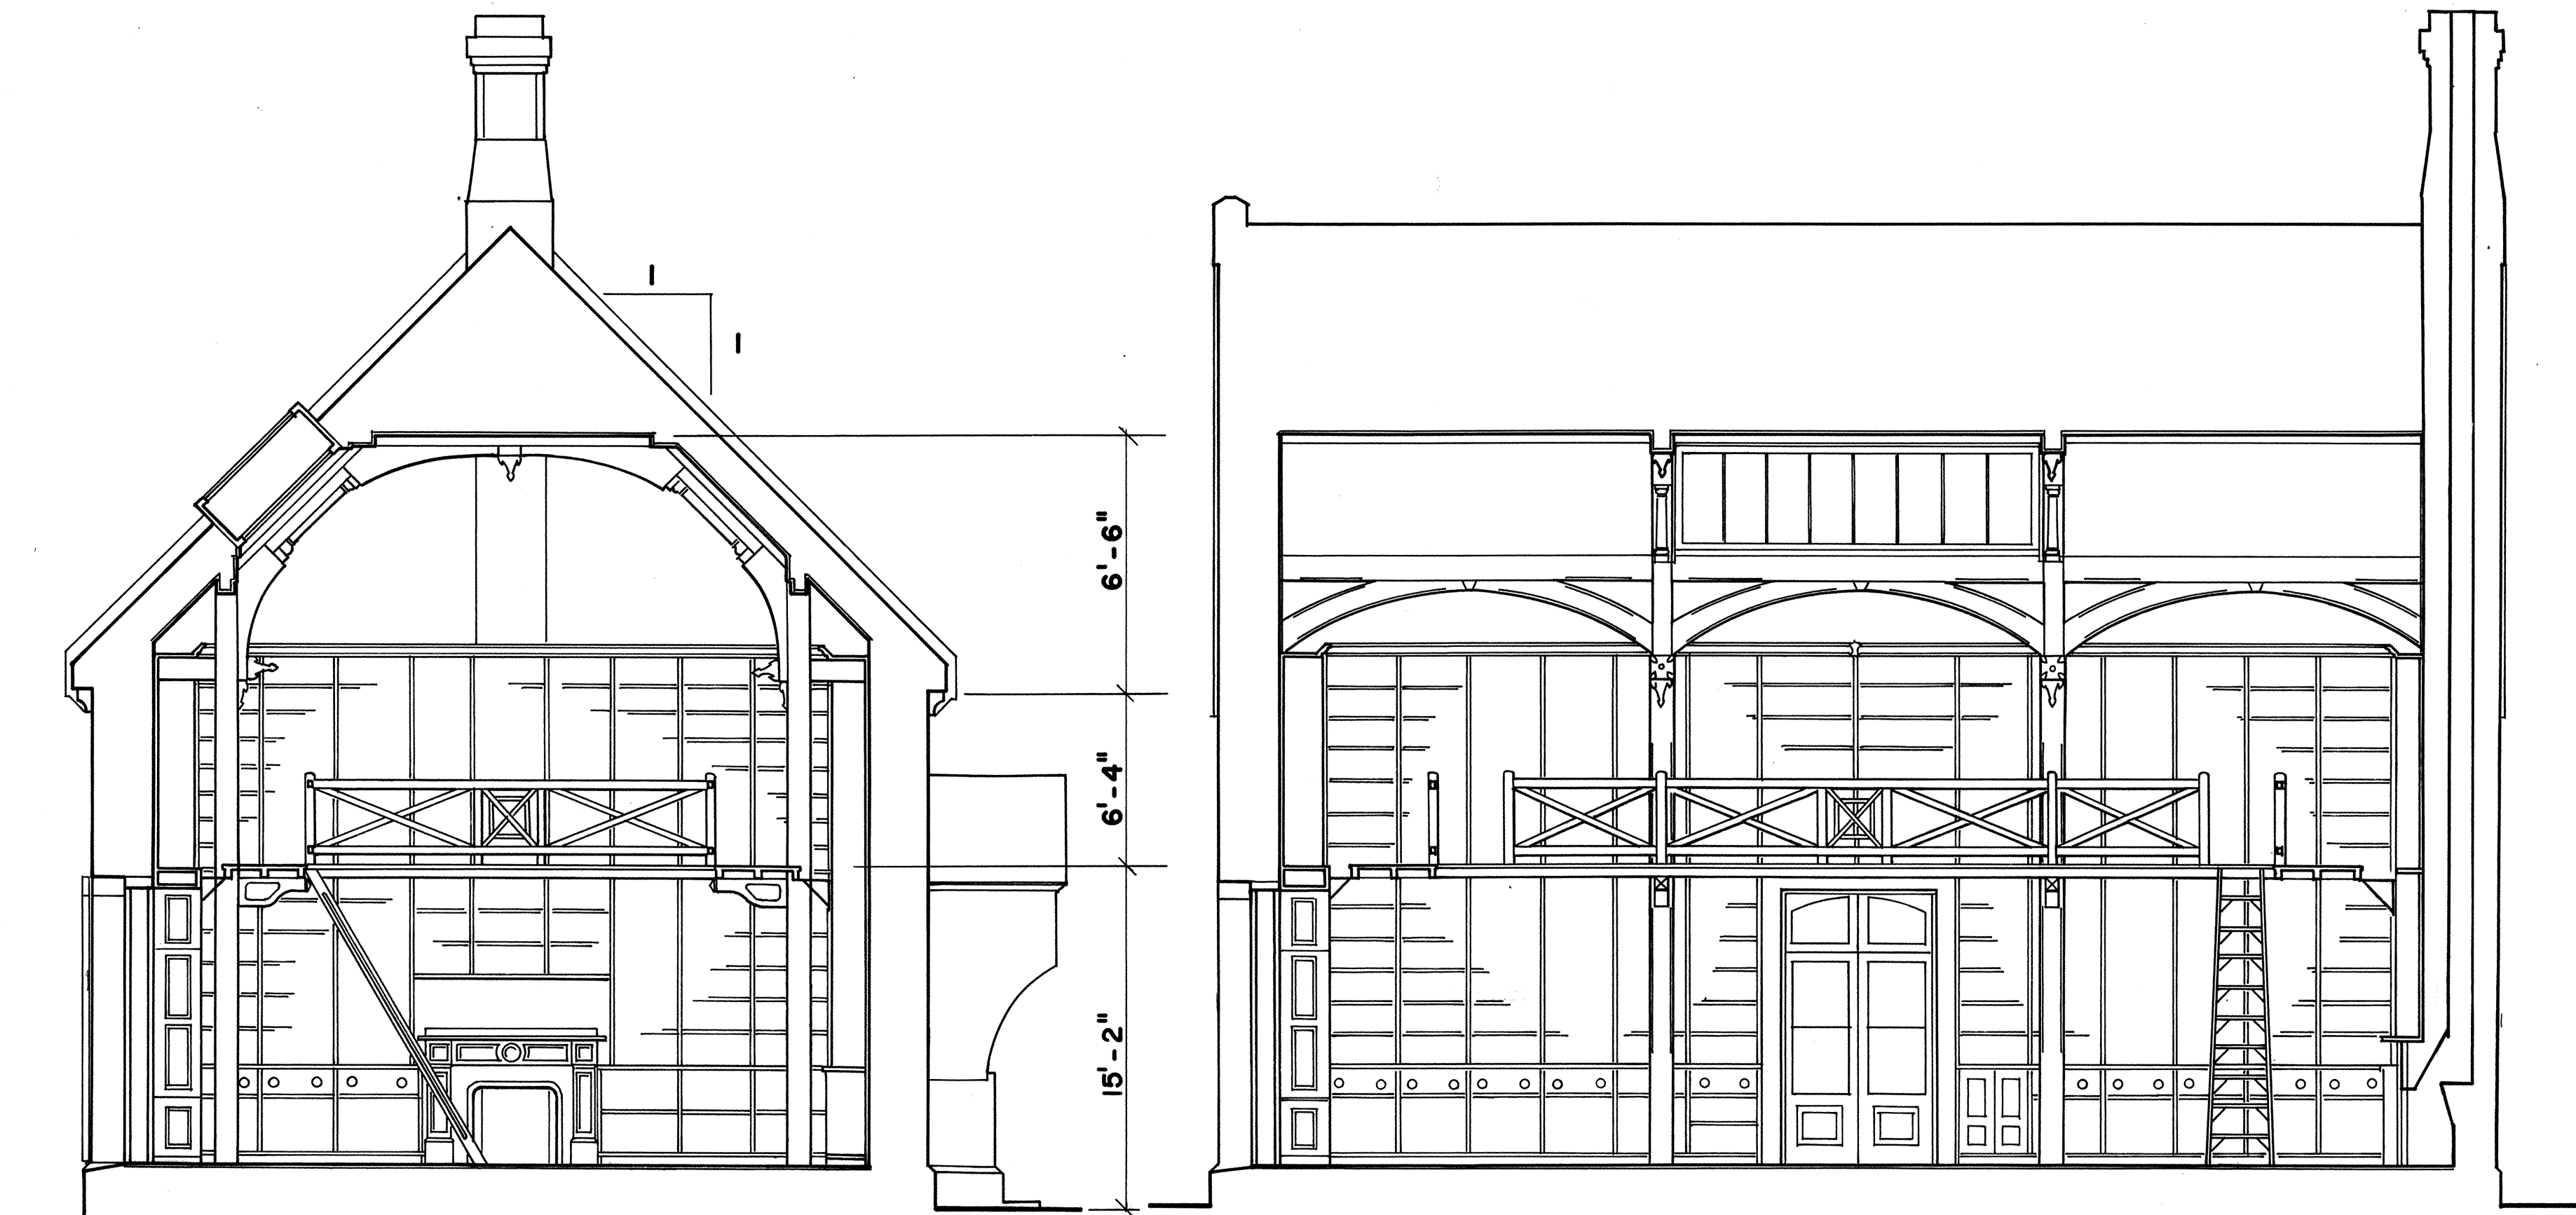

SECTION A — A

SECTION B — B

0 5' 10'
SCALE :

DRAWN BY: FREDERIC C. DETWILLER

UNDER DIRECTION OF THE NATIONAL PARK SERVICE,
UNITED STATES DEPARTMENT OF THE INTERIOR


NAME AND LOCATION OF STRUCTURE

ADAMS STONE LIBRARY NORFOLK COUNTY
NORTHWEST CORNER OF NEWPORT AVENUE & ADAMS STREET • QUINCY, MASSACHUSETTS


SURVEY NO.
MA. -
841

HISTORIC AMERICAN
BUILDINGS SURVEY
SHEET 5 OF 7 SHEETS

LIBRARY OF CONGRESS
INDEX NUMBER

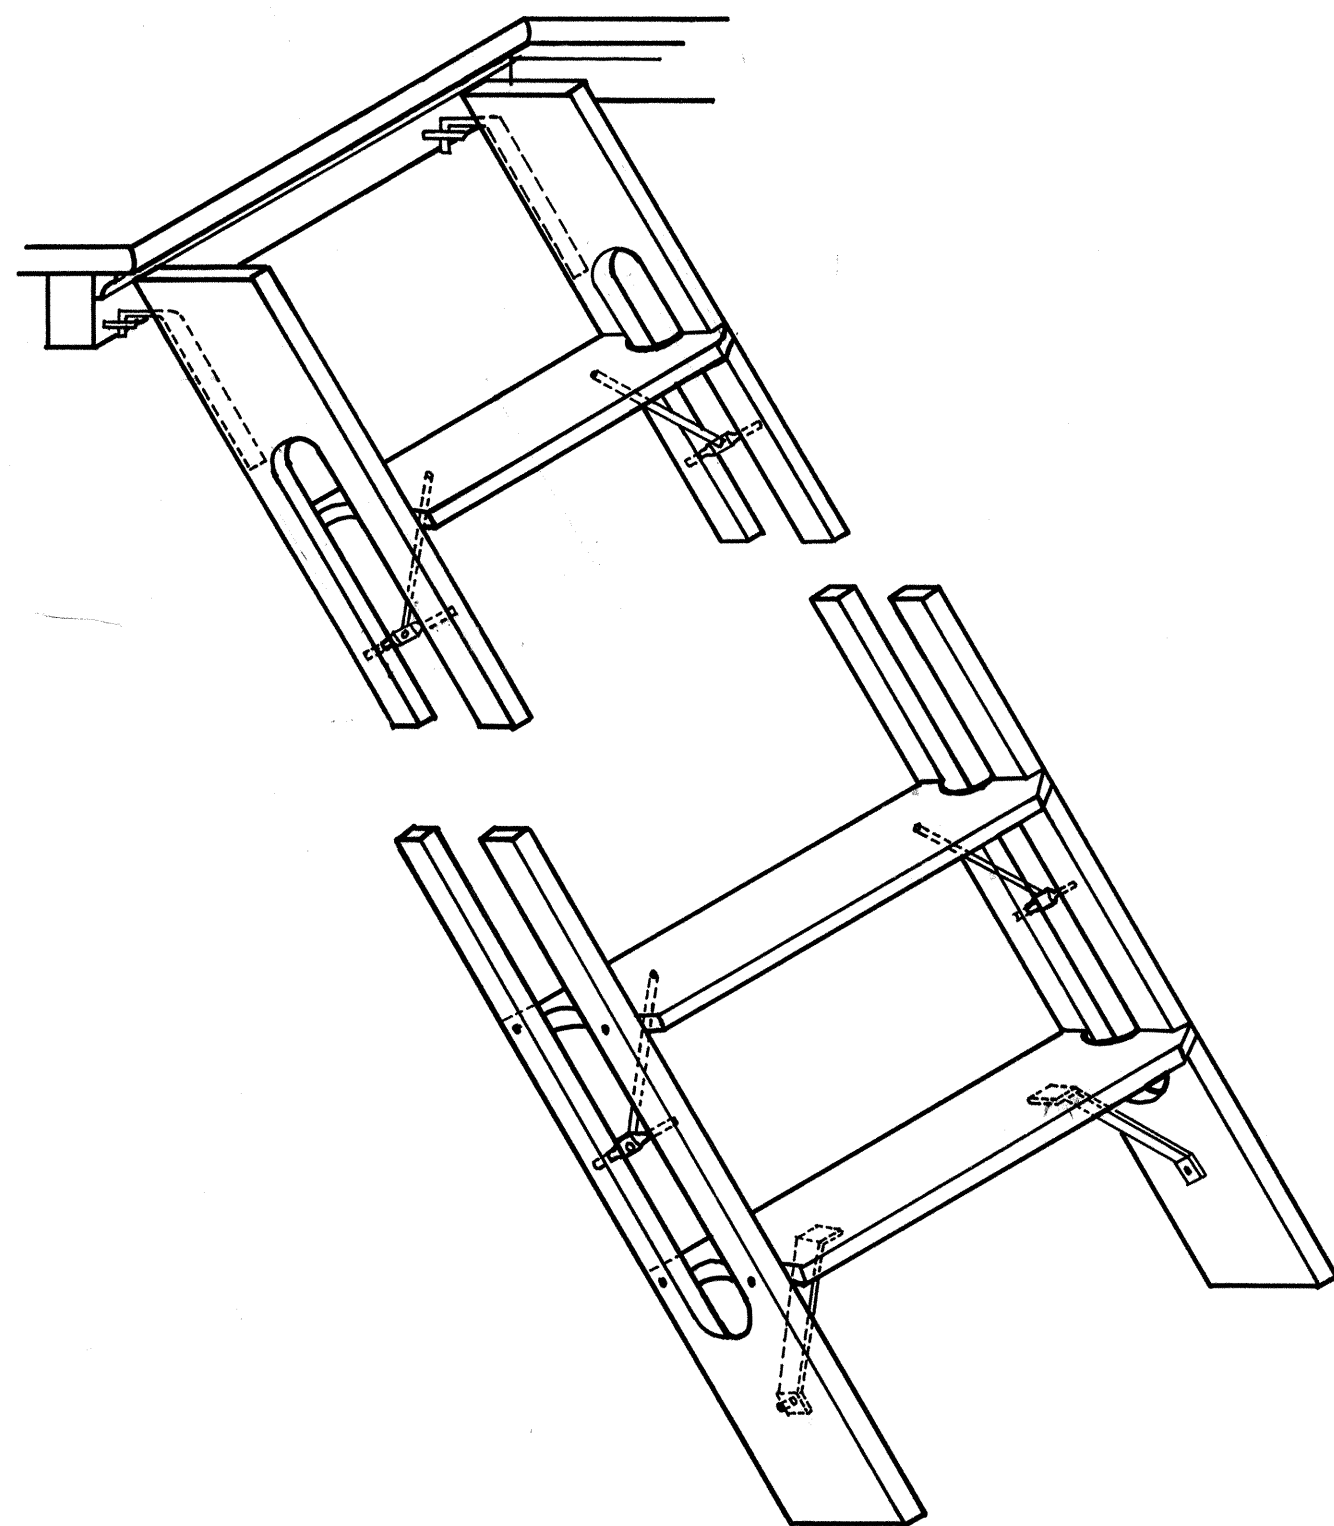**LIBRARY LADDER**


SCALE : 0 6" 1' 2'

 


BRACING - SIDE BAY

BALCONY HANDRAIL DETAILS

SCALE : 0 1" 2" 3"

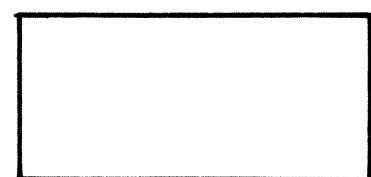


BRACING - CENTER BAY

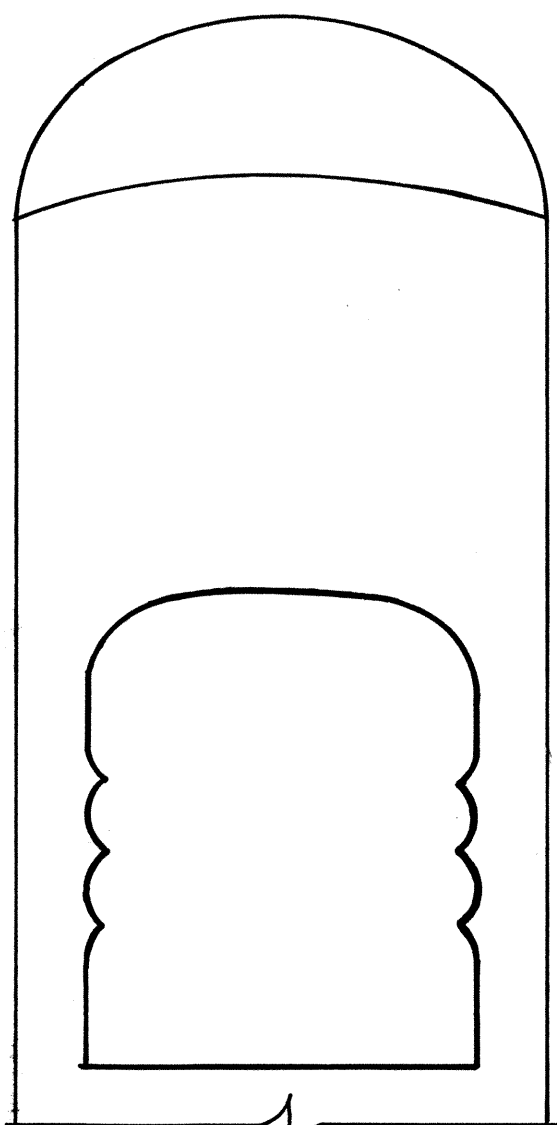

RAIL WITH POST BEHIND

W

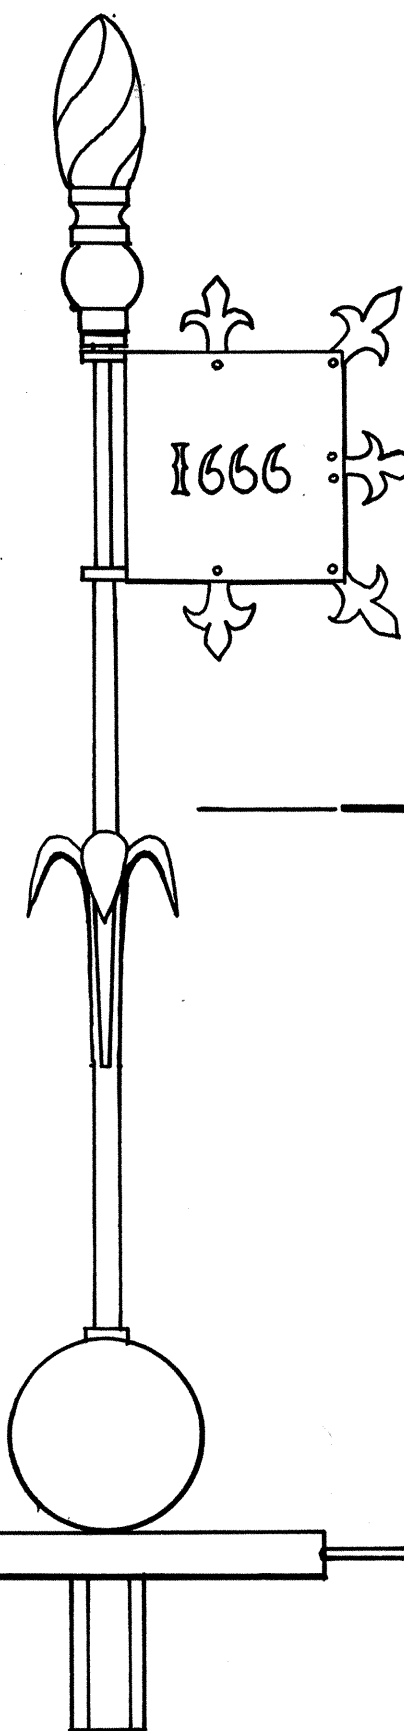ELEVATION**WEATHERVANE DETAIL**

SCALE : 0 6" 1' 2'

2 E



BAY & SHELF NUMBERS & LETTERS

CLASSIFICATION

SECTION CARTOUCHE

WILSON CLASSIFICATION 1871

SCALE : 0 1" 2" 3"

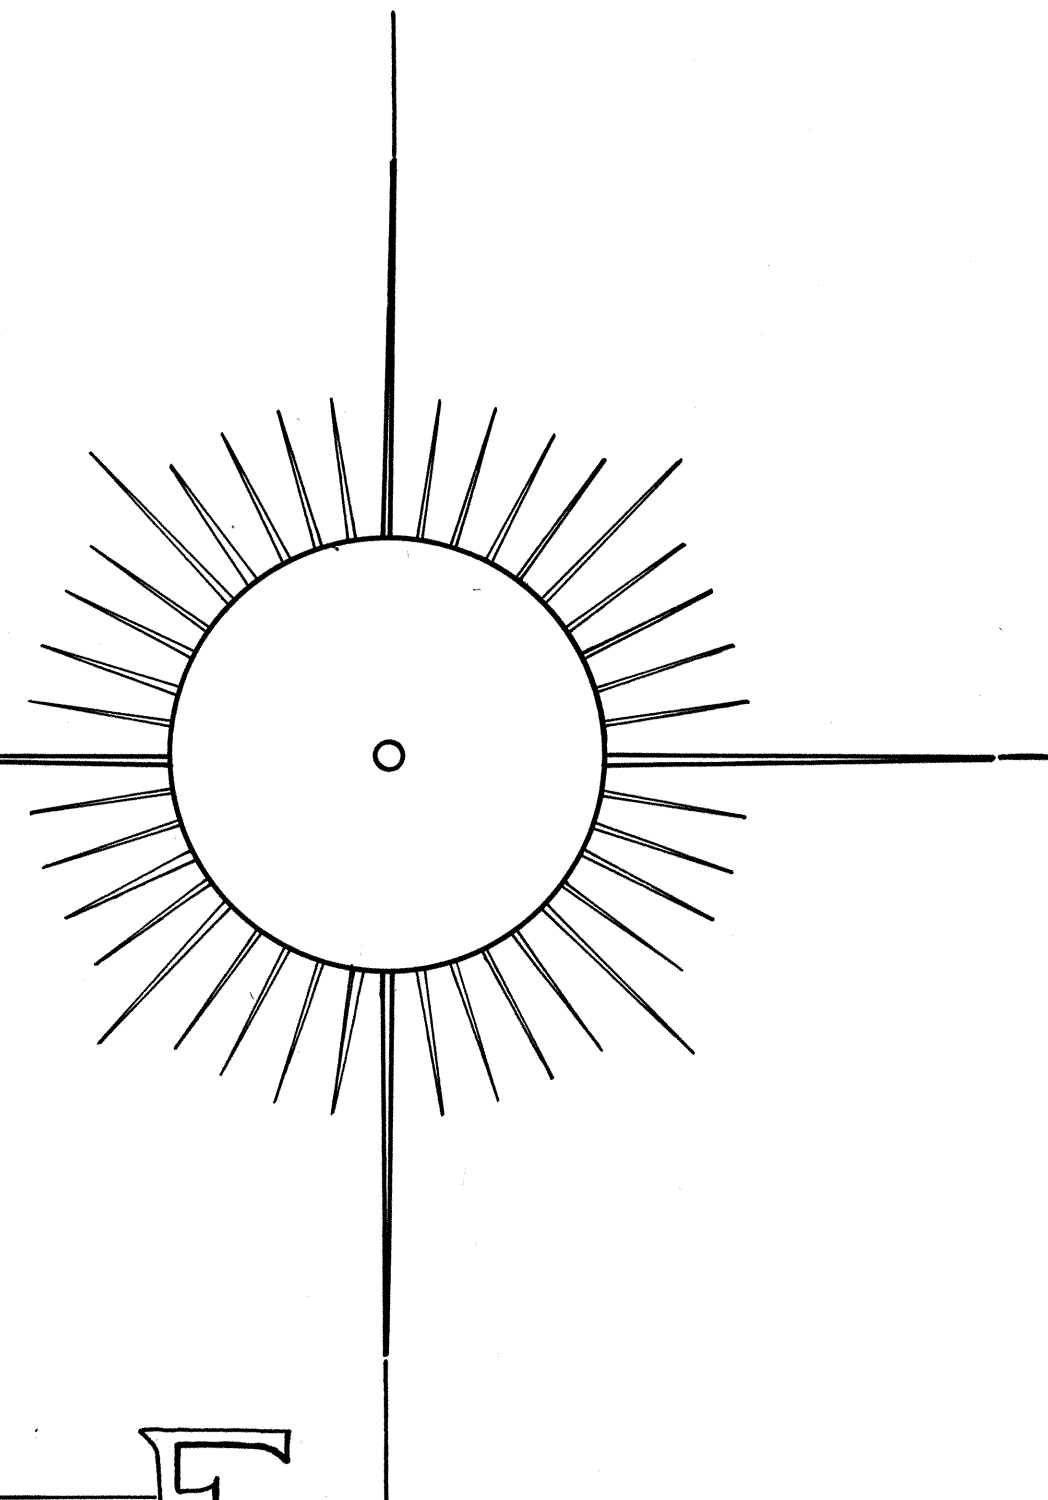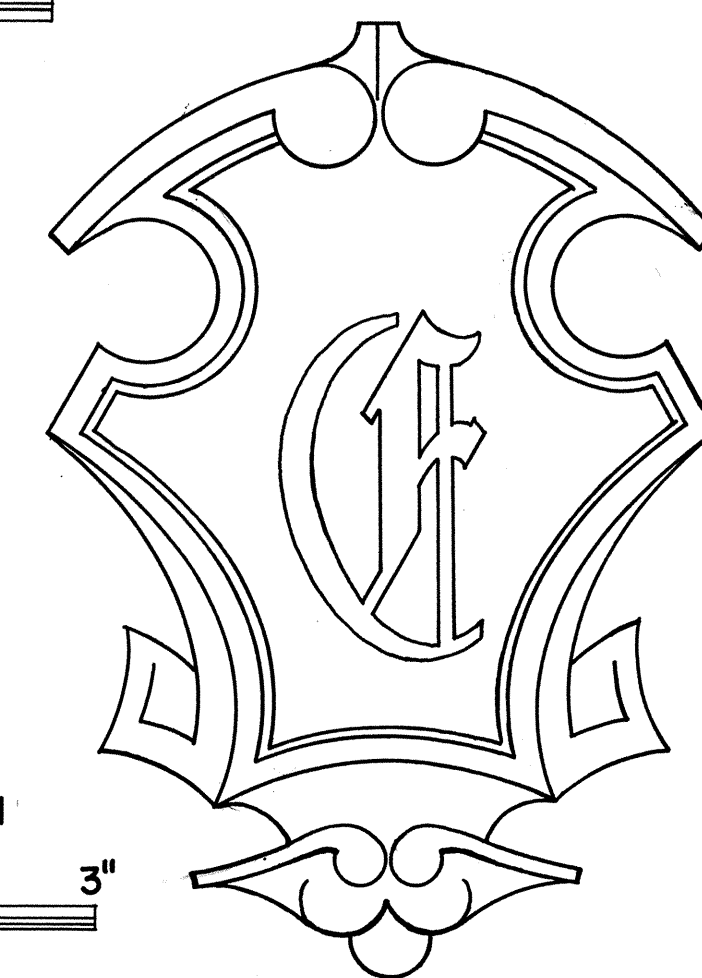**PLAN**

DRAWN BY: FREDERIC C. DETWILLER

UNDER DIRECTION OF THE NATIONAL PARK SERVICE,
UNITED STATES DEPARTMENT OF THE INTERIOR

NAME AND LOCATION OF STRUCTURE


ADAMS STONE LIBRARY NORFOLK COUNTY
NORTHWEST OF NEWPORT AVENUE & ADAMS STREET · QUINCY, MASSACHUSETTS

SURVEY NO.


MA -
841

HISTORIC AMERICAN
BUILDINGS SURVEY
SHEET 6 OF 7 SHEETS


LIBRARY OF CONGRESS
INDEX NUMBER

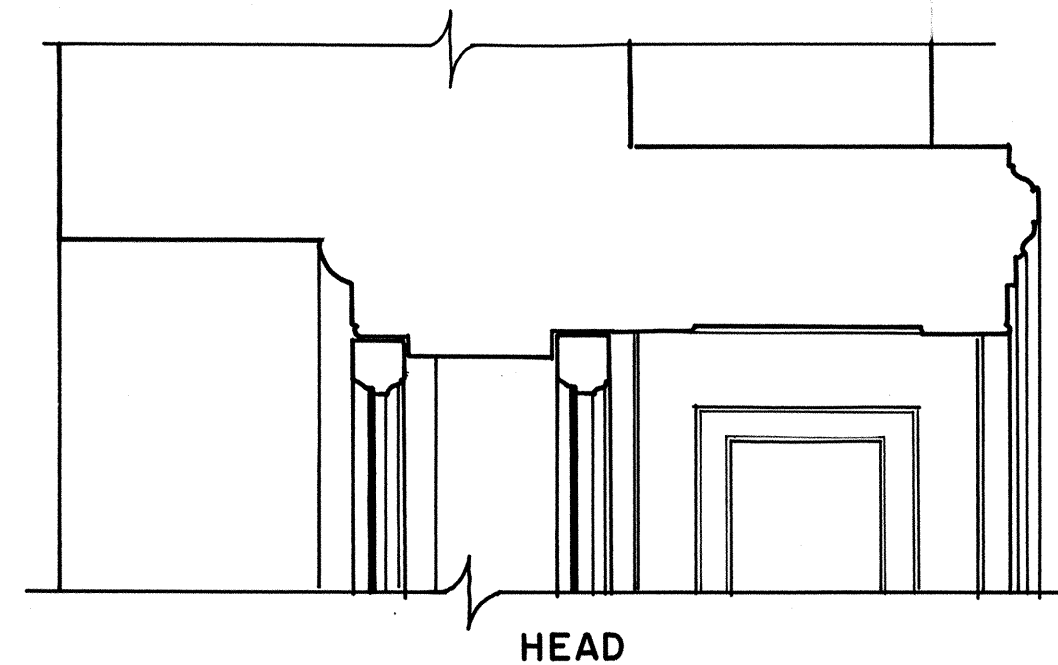

HEAD

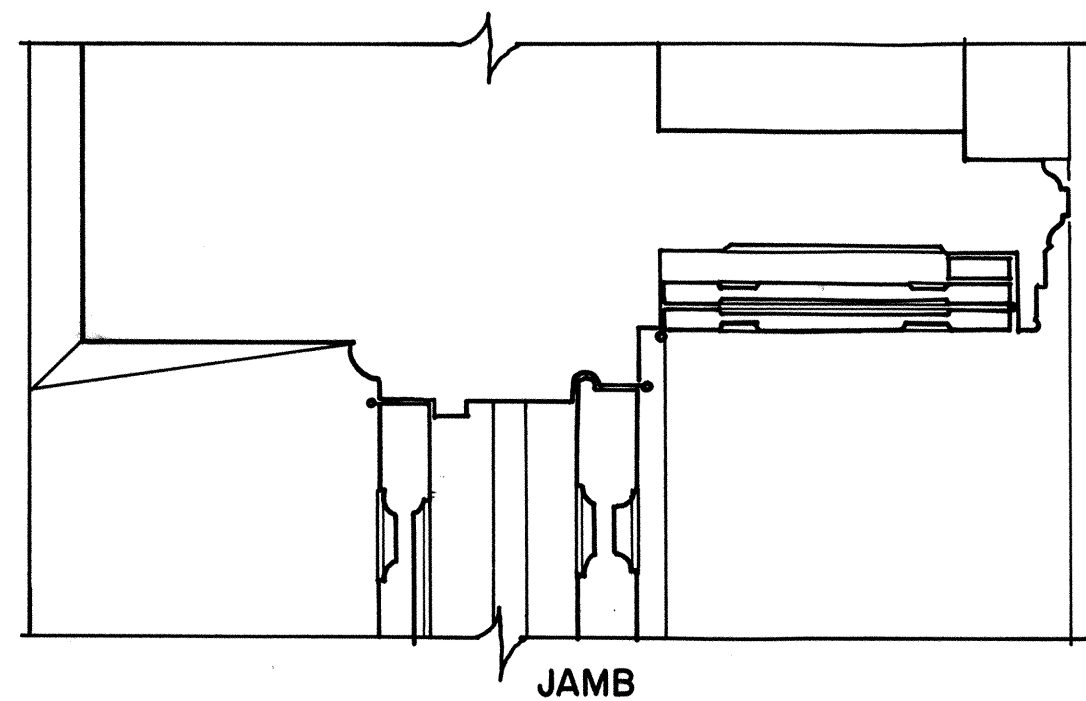


JAMB

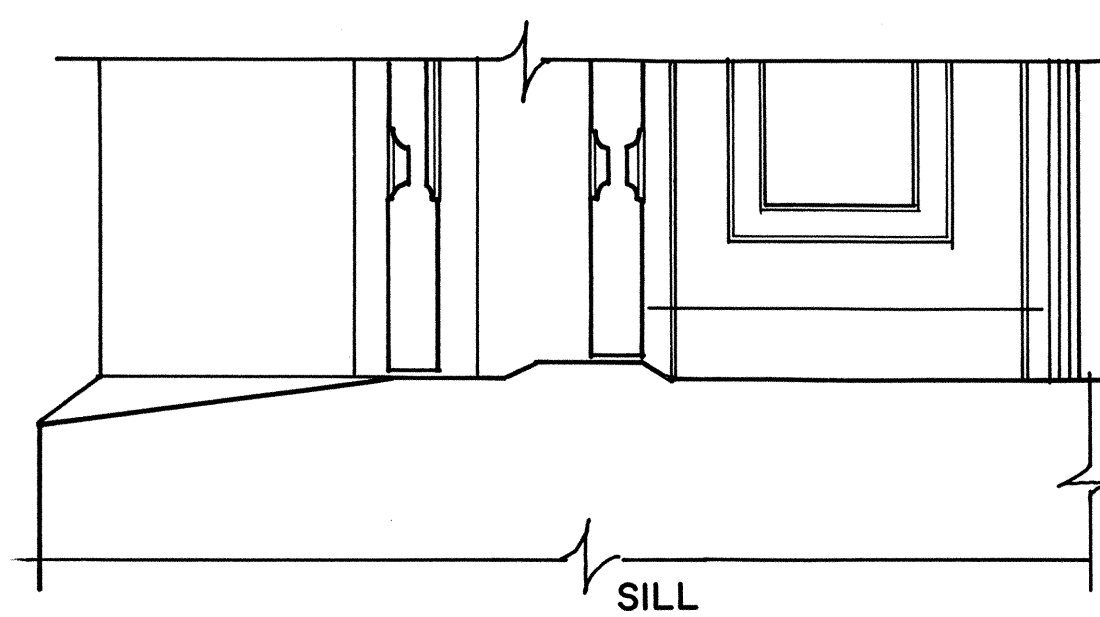


SILL

FRENCH DOOR DETAILS


SCALE: 0 6" 1' 2'

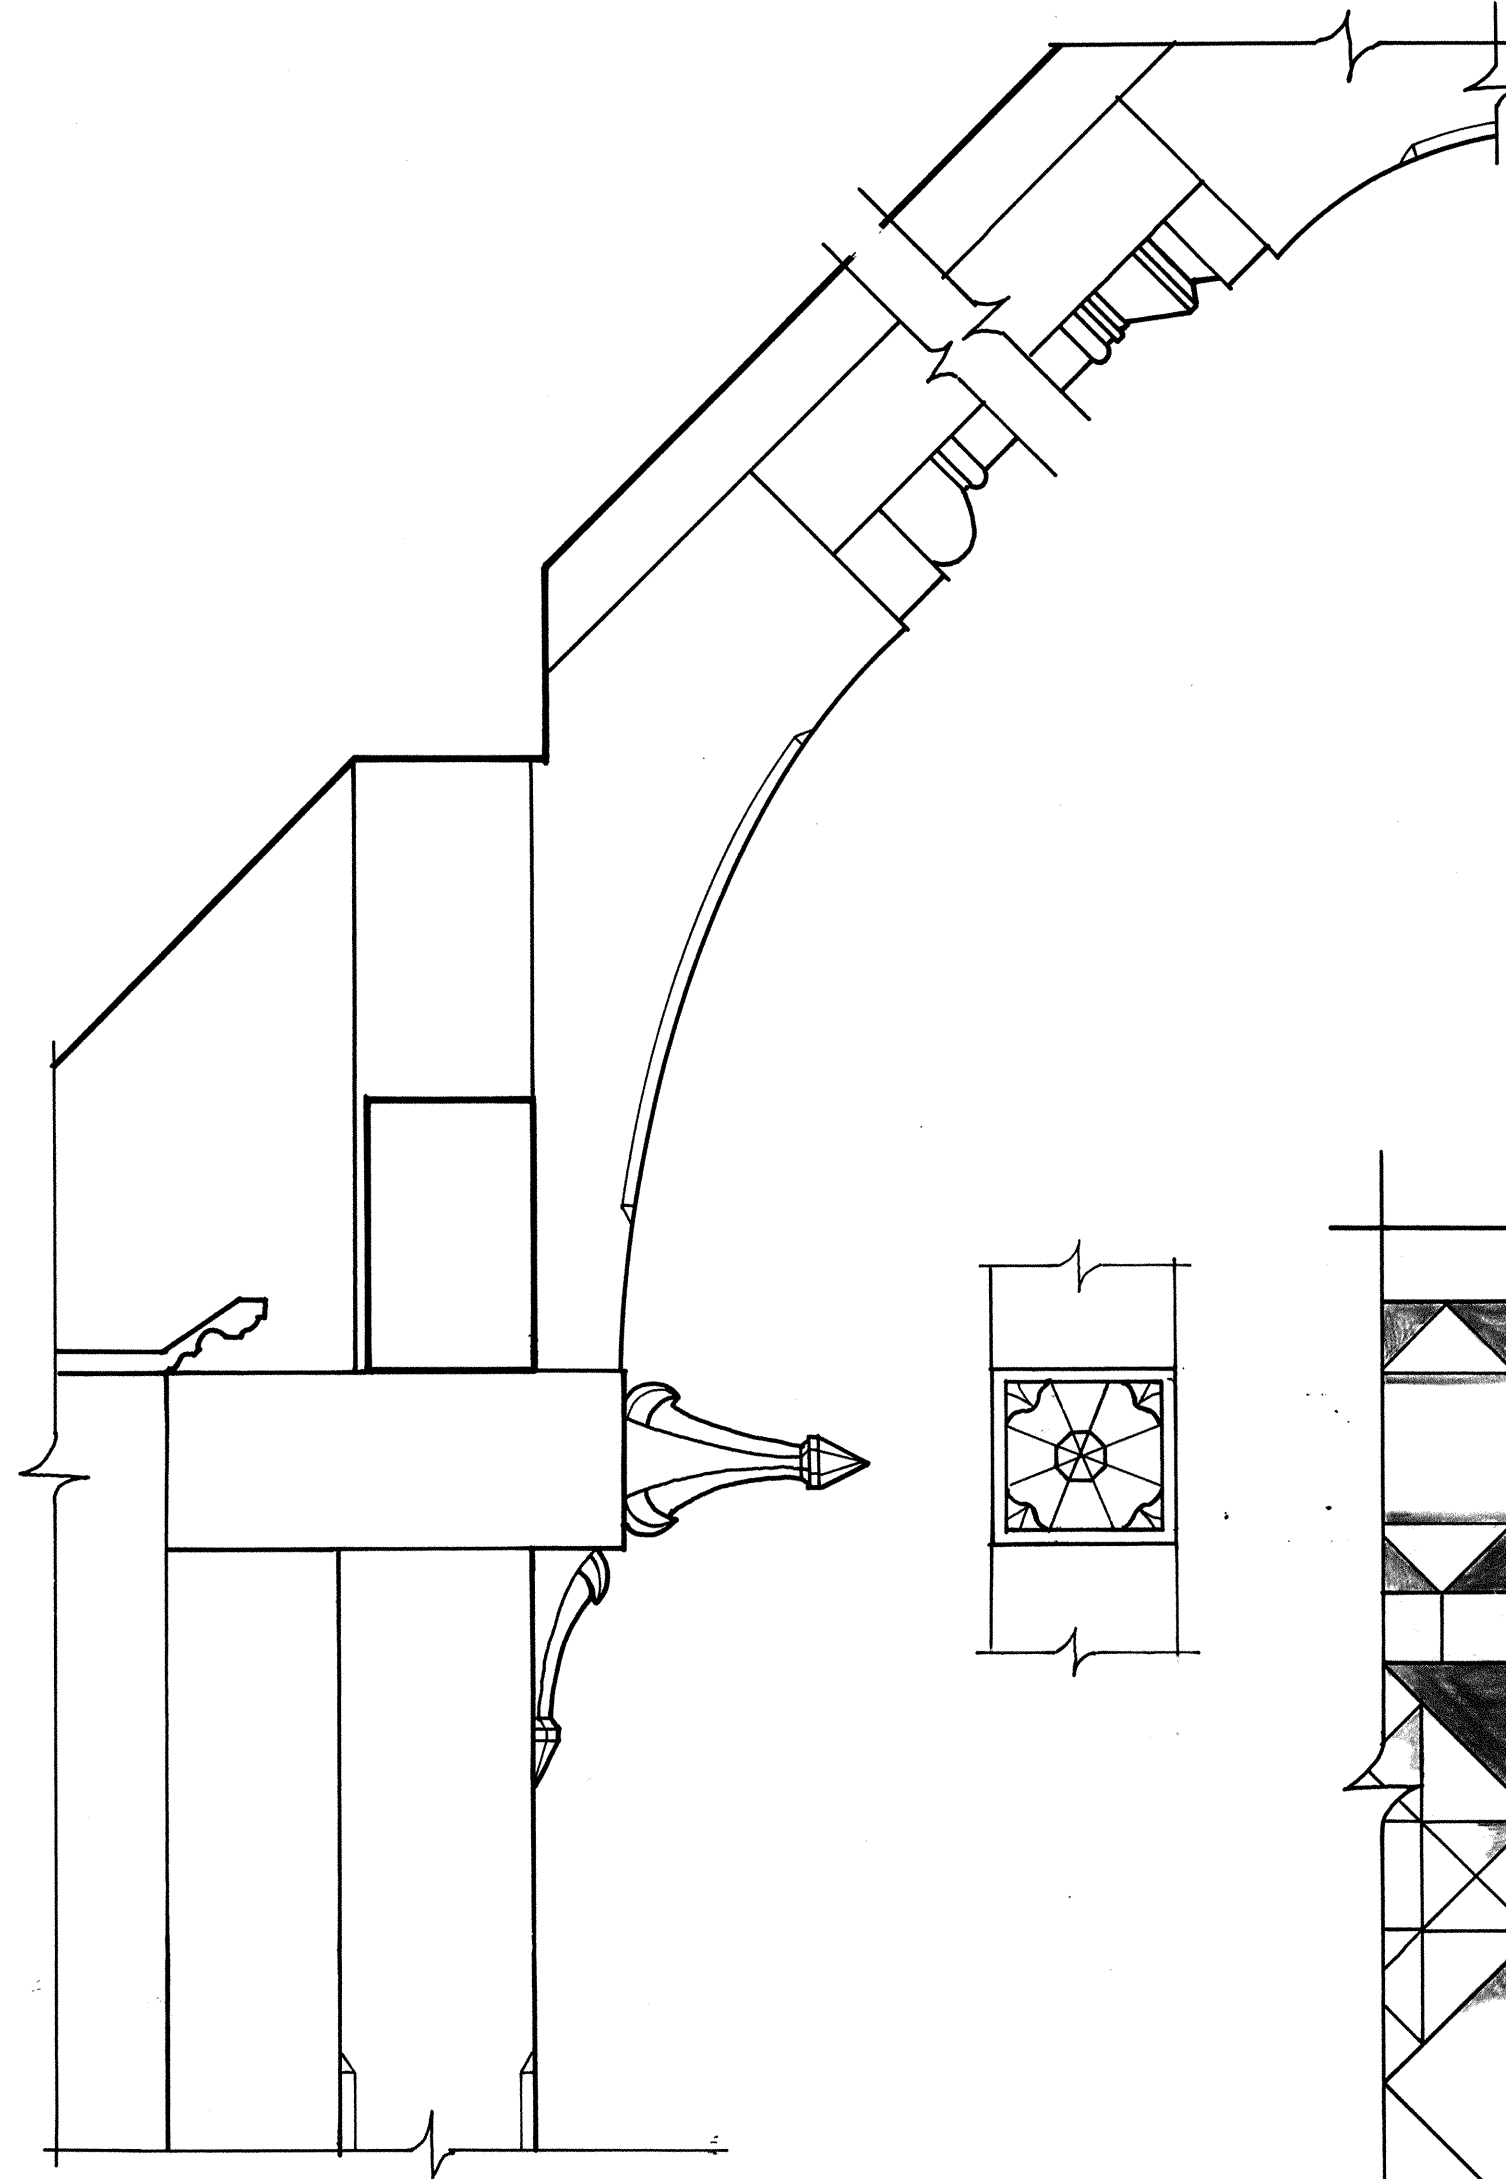**FRAMING DETAIL**

SCALE: 0 6" 1' 2'

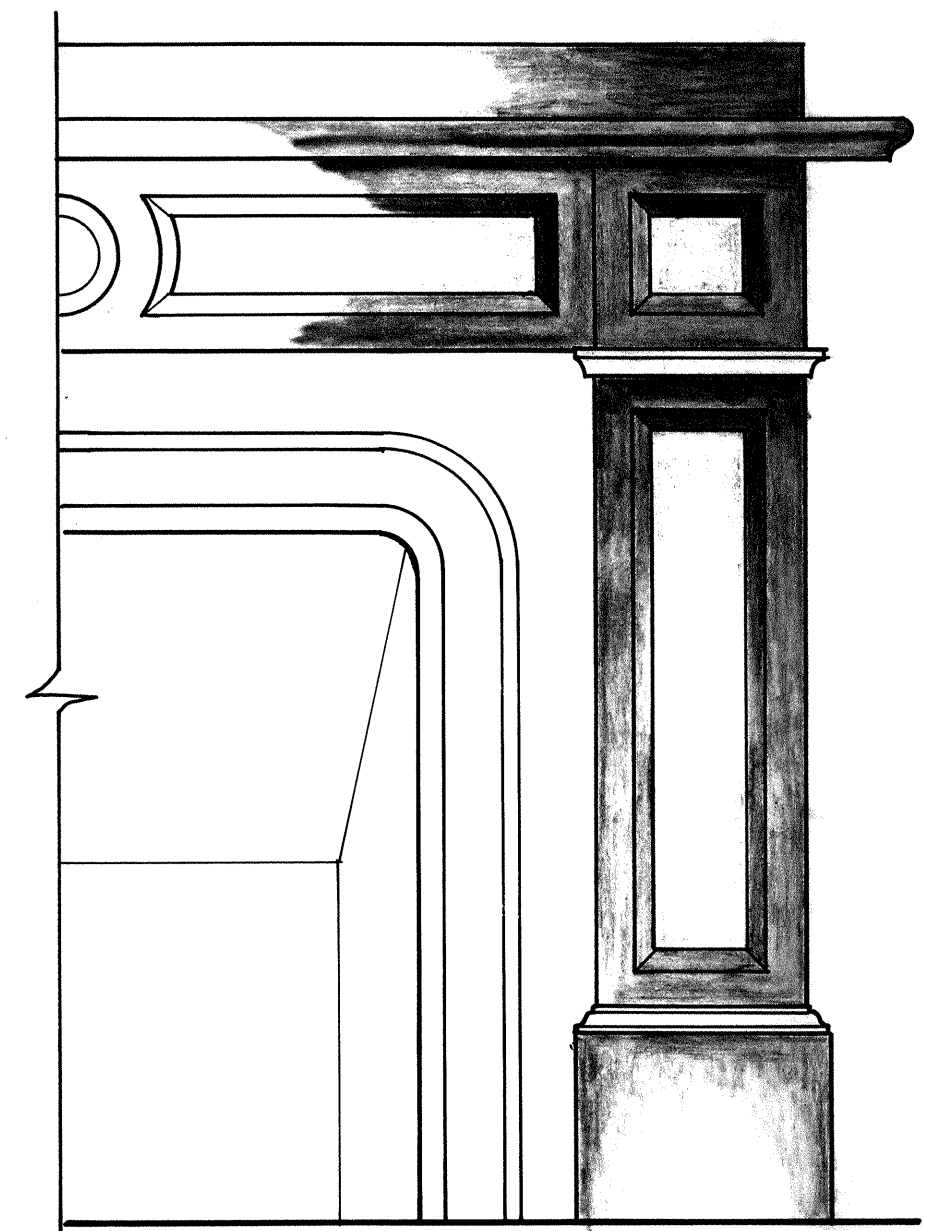**MARBLE MANTLE**

SCALE: 0 6" 1' 2'

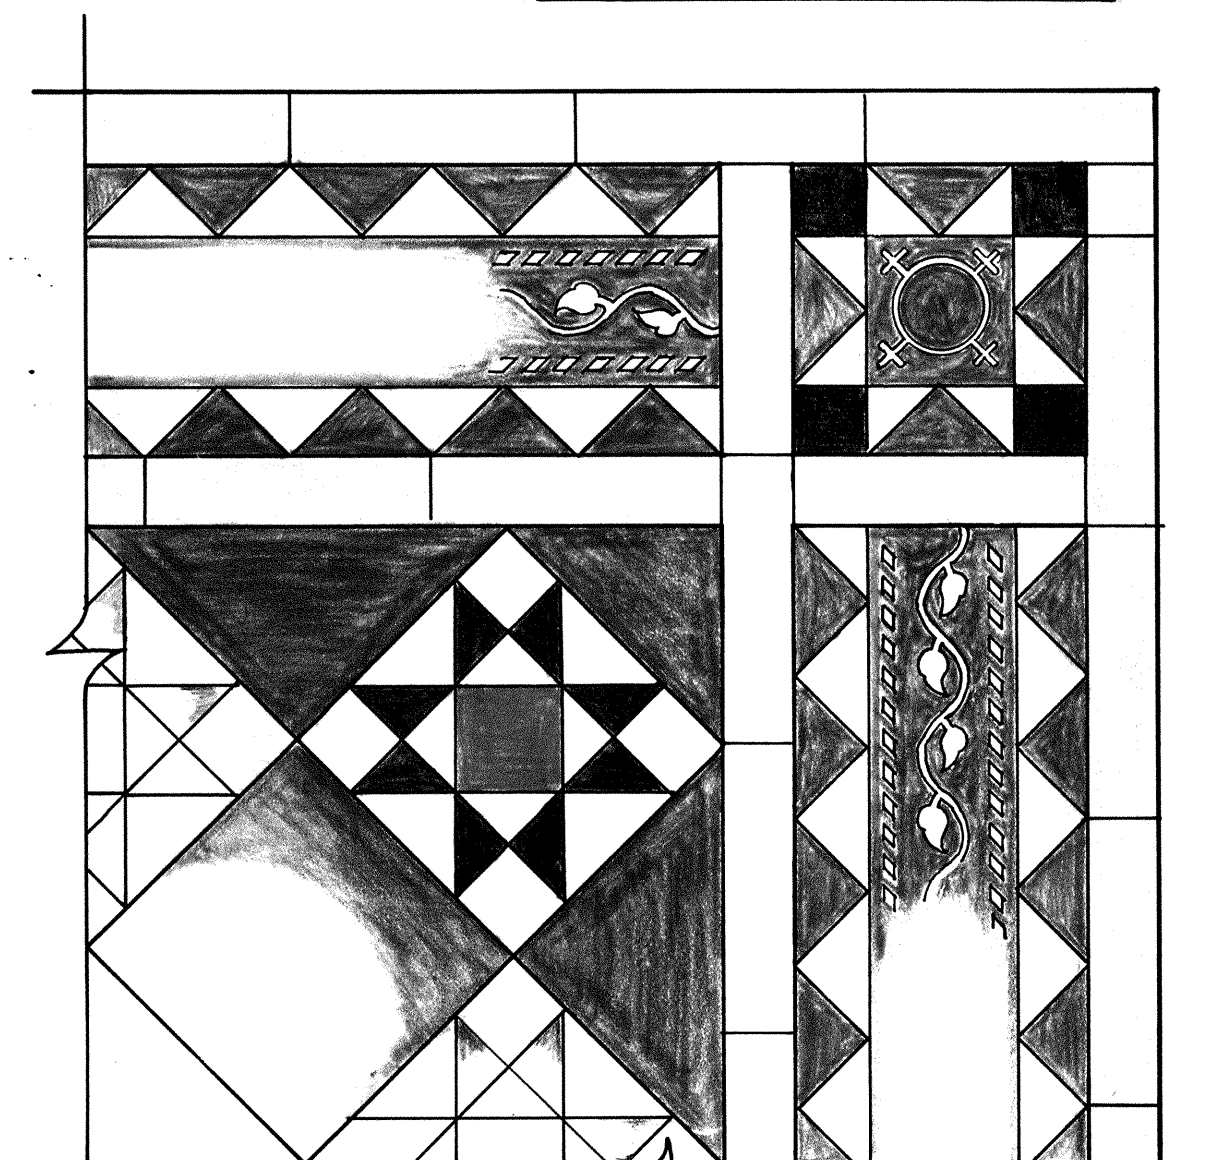**ITALIAN TILE FLOOR DETAIL**

SCALE: 0 3" 6" 1'

DRAWN BY: **FREDERIC C. DETWILLER**UNDER DIRECTION OF THE NATIONAL PARK SERVICE,
UNITED STATES DEPARTMENT OF THE INTERIOR

NAME AND LOCATION OF STRUCTURE

ADAMS STONE LIBRARY

NORFOLK COUNTY

NORTHWEST CORNER OF NEWPORT AVENUE & ADAMS STREET · QUINCY, MASSACHUSETTS

SURVEY NO.

MA -
841HISTORIC AMERICAN
BUILDINGS SURVEY
SHEET 7 OF 7 SHEETSLIBRARY OF CONGRESS
INDEX NUMBER

HABS
MASS.
11-QUI,
5D-

5D-

HABS No. MA-841

Photographs by Cervin Robinson, November and December 1962, unless otherwise noted.

MA-841-2 VIEW OF WEST ELEVATION, ENTRANCE TO THE LIBRARY. Photographed by Charles E. Peterson, August 1954

MA-841-3 WEATHERVANE, WEST GABLE

MA-841-4 GENERAL VIEW OF INTERIOR, FROM EAST

MA-841-5 VIEW OF LIBRARY AND BALCONY, FROM EAST. Photographed by Charles E. Peterson,
1954

MA-841-6 CA. 1956 HABS DRAWING OF SOUTH ELEVATION OF LIBRARY. DELINEATOR NOT KNOWN

MA-841-7 CA. 1956 HABS DRAWING OF WEST AND EAST ELEVATIONS OF LIBRARY.
DELINEATOR: DONALD KIRK

HISTORIC AMERICAN BUILDINGS SURVEY

INDEX TO PHOTOGRAPHS

HABS
MASS,
11-QUI,
SD-

Addendum to:
Adams Mansion, Stone Library
135 Adams Street
Quincy
Norfolk County
Massachusetts

HABS No. MA-841

Unknown, Photographer, Date Unknown

MA-841-1 through MA-841-7 were formerly transmitted following to the Library of Congress. The following photographs were transmitted as part of the 1992 EODC summer project.

MA-841-8 PERSPECTIVE VIEW SHOWING SOUTH SIDE





LABS No. MA-841-2





HABS No. 119-541-4





NORTH ELEVATION AT 1/4" SCALE THE LIBRARY



NAME OF STRUCTURE

THE ADAMS NATIONAL HISTORIC SITE

SURVEY NO.

HISTORIC AMERICAN
BUILDINGS SURVEY
SHEET OF SHEETS

LIBRARY OF CONGRESS
BOOK NUMBER

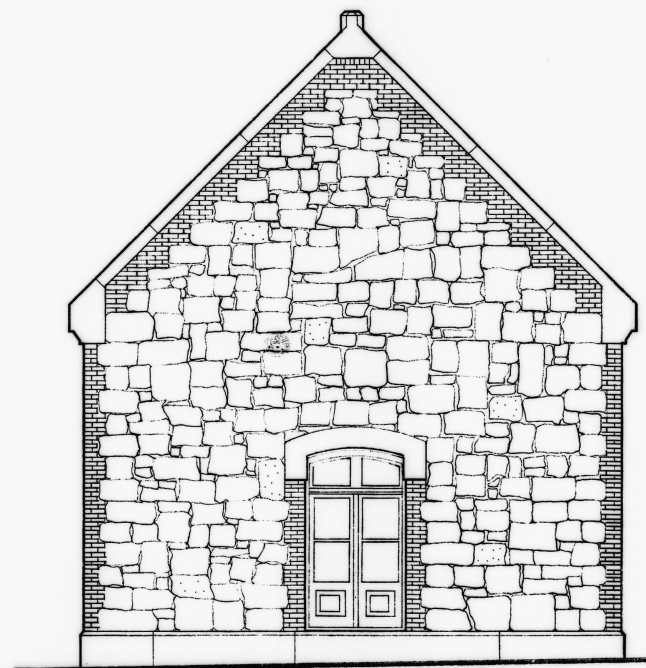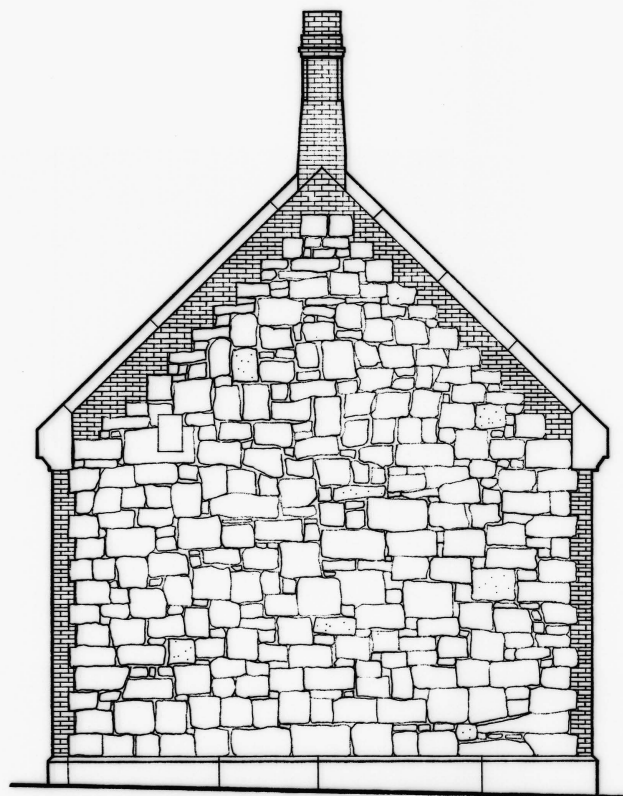

ELEVATIONS AT 1/4" SCALE

THE LIBRARY

DONALD KIRK, DEL.
UNDER DIRECTION OF UNITED STATES DEPARTMENT OF THE INTERIOR
NATIONAL PARK SERVICE, BRANCH OF PLANS AND DESIGN

NAME OF STRUCTURE
THE ADAMS NATIONAL HISTORIC SITE

SURVEY NO.

HISTORIC AMERICAN
BUILDINGS SURVEY
SHEET OF SHEETS

LIBRARY OF CONGRESS
INDEX NUMBER

