



Crater Lake Lodge  
Rim Village  
Crater Lake National Park  
Klamath County  
Oregon

HABS No. OR-48

HABS  
ORE,  
18-CRALA  
1-

REDUCED COPIES OF MEASURED DRAWINGS


Historic American Buildings Survey  
National Park Service  
Department of the Interior  
Washington, D. C. 20240

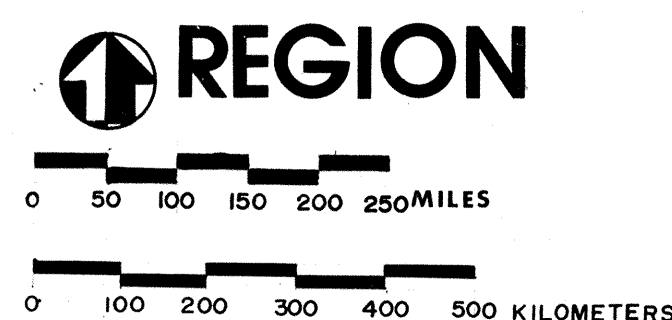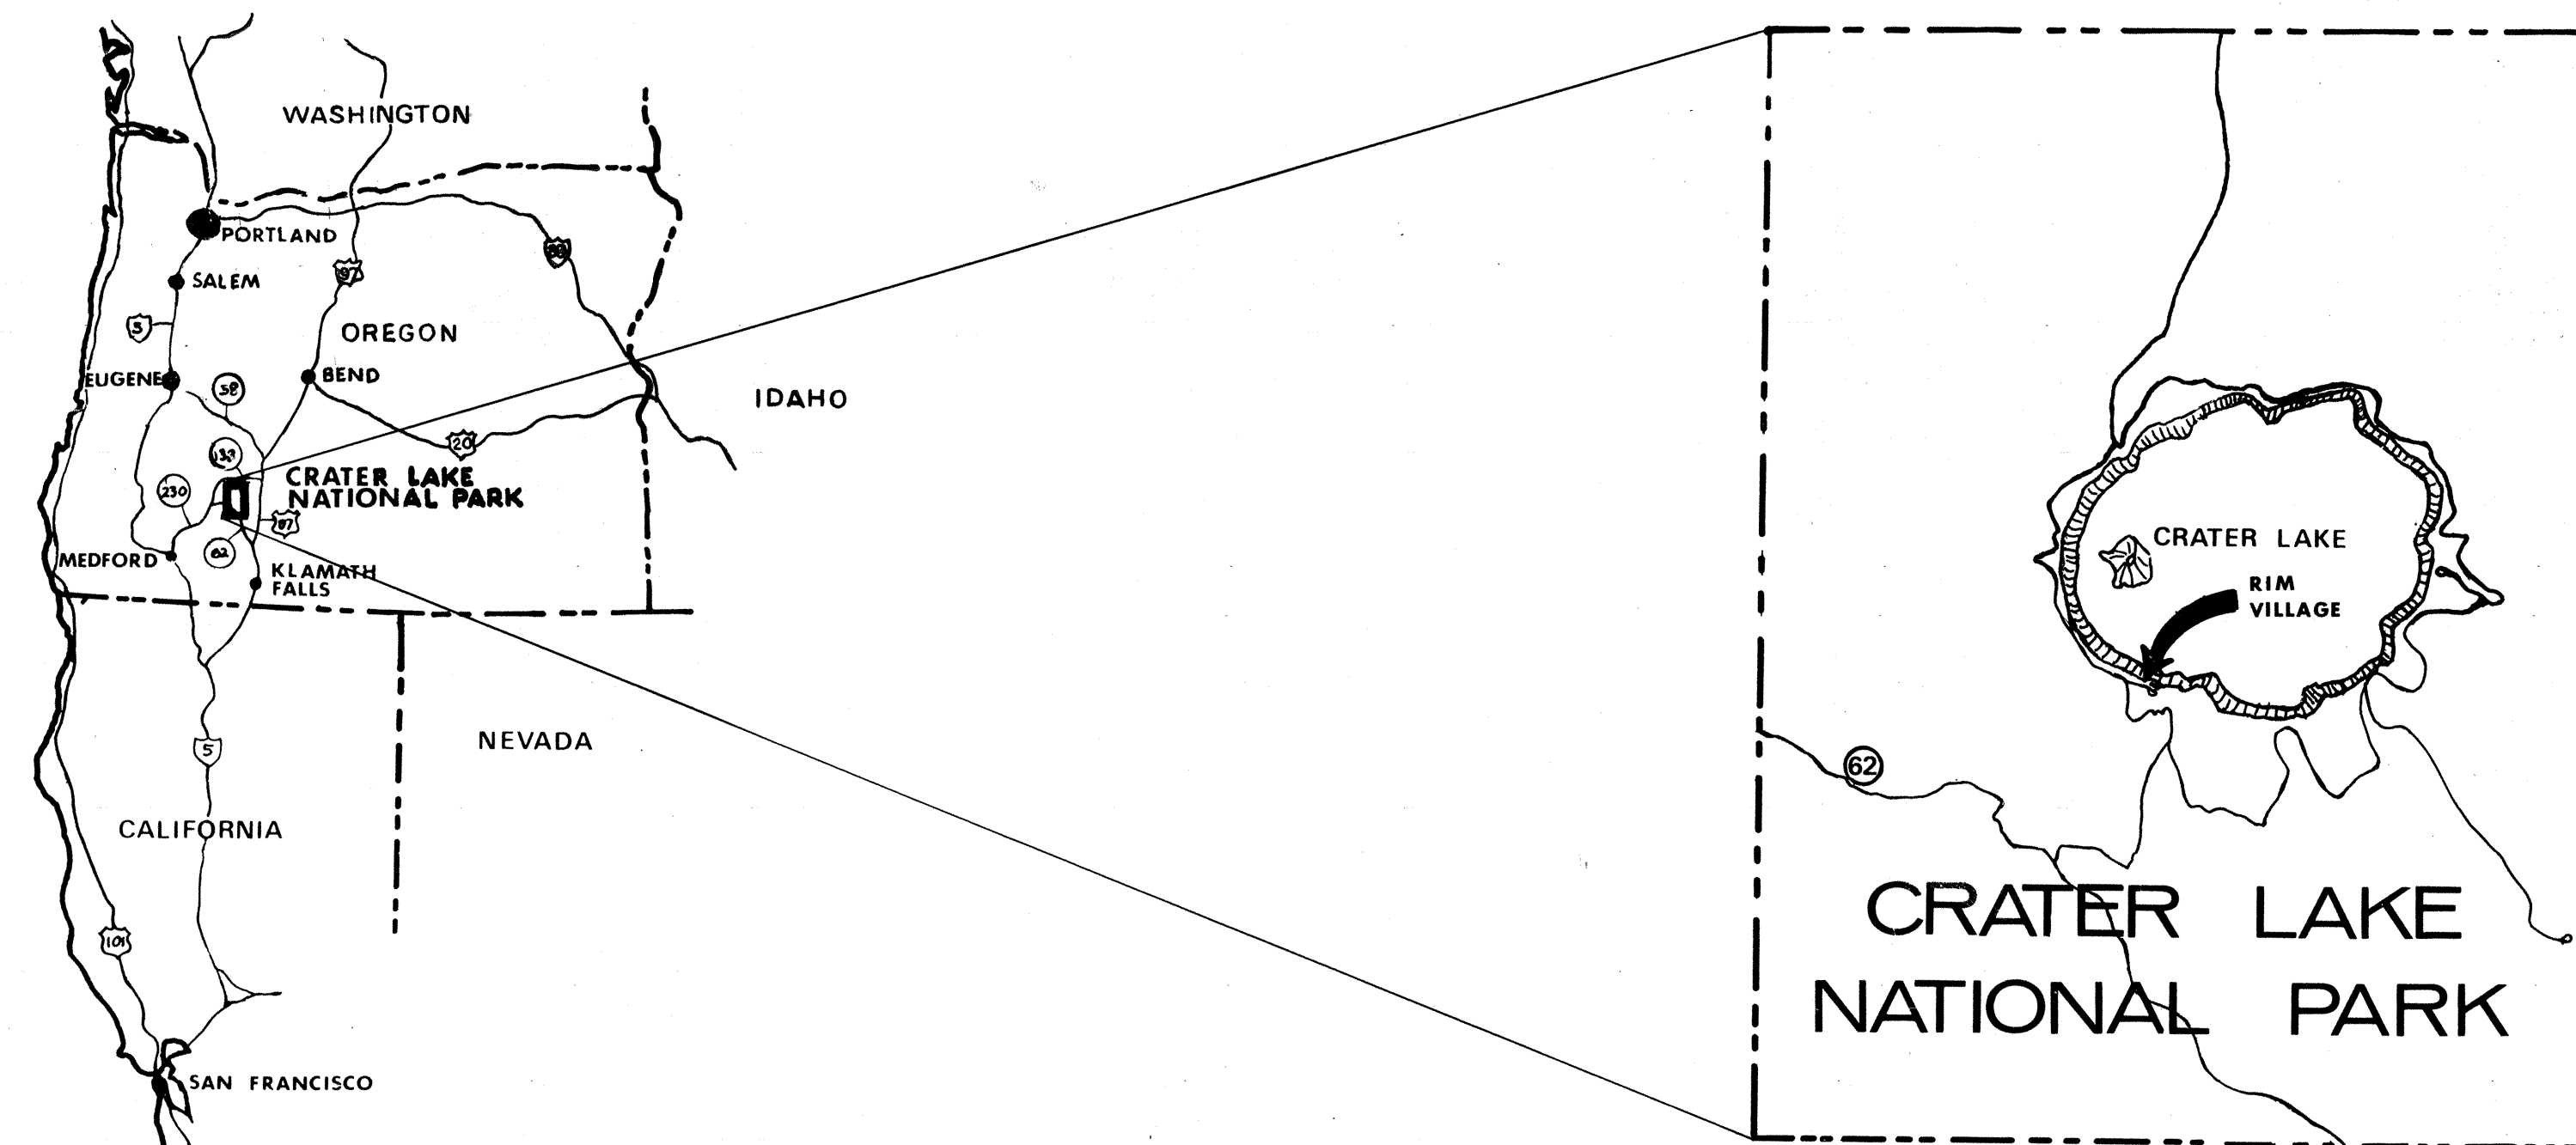


## CRATER LAKE LODGE

IN 1911 THE CRATER LAKE COMPANY, UNDER THE OWNERSHIP OF ALFRED L. PARKHURST, A PRIVATE CONCESSIONER, INITIATED CONSTRUCTION OF CRATER LAKE LODGE. UNFORTUNATELY, THE ARCHITECT(S) OF THE LODGE AND ANNEX ARE UNKNOWN. ALTHOUGH THE LODGE FORMALLY OPENED JUNE 28, 1915, FISCAL EXIGENCIES DELAYED FULL COMPLETION UNTIL 1922 WHEN CONSTRUCTION COMMENCED ON THE ANNEX WITH COMPLETION IN 1923 BY THE CRATER LAKE NATIONAL PARK COMPANY.

IN 1981 DETERIORATING CONDITIONS AT THE LODGE LED TO A MAJOR INVESTIGATION BY THE NATIONAL PARK SERVICE WITH A VIEW TOWARD RENOVATION OF THE STRUCTURE. EXISTING CONDITIONS WERE RECORDED BY A TEAM COMPOSED OF DAVID ARBOGAST, RUDOLPH BROWN, HENRY LAW, KRISTA PACE, AND TIMOTHY STACKS. THIS SET OF DRAWINGS FORMS A PART OF THE HISTORIC STRUCTURE REPORT FOR THE LODGE.

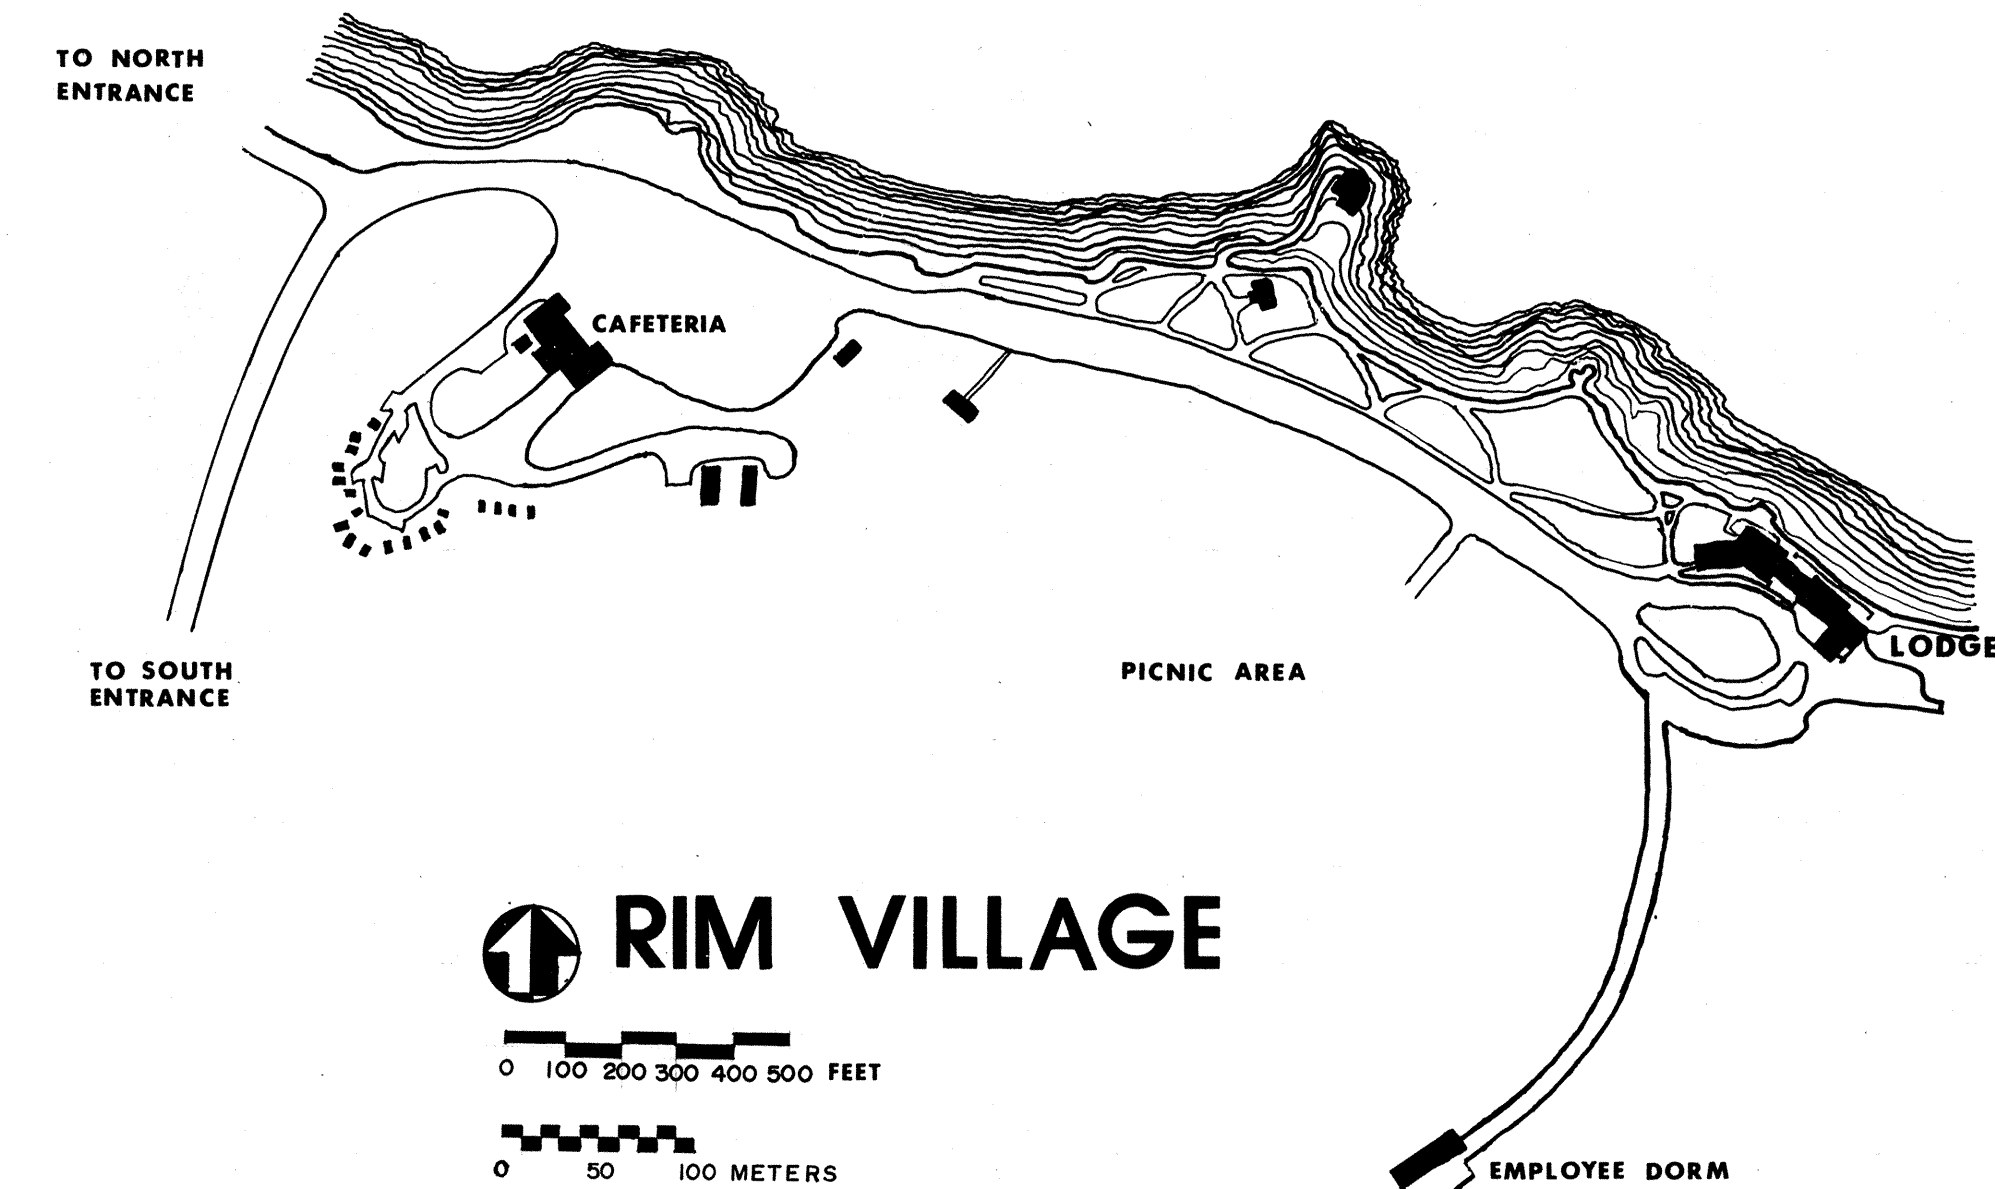


## RIM VILLAGE

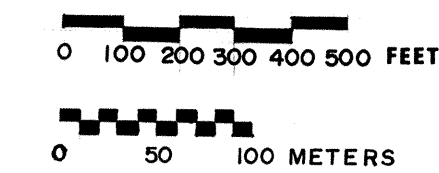

### SHEET INDEX

1. COVER SHEET
2. SITE PLAN
3. BASEMENT PLAN-ANNEX
4. BASEMENT PLAN-ORIGINAL BUILDING
5. FIRST FLOOR PLAN-ANNEX
6. FIRST FLOOR PLAN-ORIGINAL BUILDING
7. SECOND FLOOR PLAN-ANNEX
8. SECOND FLOOR PLAN-ORIGINAL BUILDING
9. THIRD FLOOR PLAN-ANNEX
10. THIRD FLOOR PLAN-ORIGINAL BUILDING
11. FOURTH FLOOR PLAN-ANNEX
12. FOURTH FLOOR PLAN-ORIGINAL BUILDING
13. ROOF PLAN-ANNEX
14. ROOF PLAN-ORIGINAL BUILDING
15. EAST ELEVATION-ANNEX WING, SOUTH ELEVATION-ANNEX & LOBBY
16. SOUTH ELEVATION-GREAT HALL, KITCHEN & DINING ROOM
17. EAST ELEVATION
18. NORTH ELEVATION-DINING ROOM & GREAT HALL
19. NORTH ELEVATION-LOBBY & ANNEX
20. WEST ELEVATION-ANNEX & ANNEX WING
21. NORTH ELEVATION-ANNEX WING
22. SOUTH ELEVATION-ANNEX WING
23. SECTIONS A & B
24. SECTIONS C & D
25. SECTION E




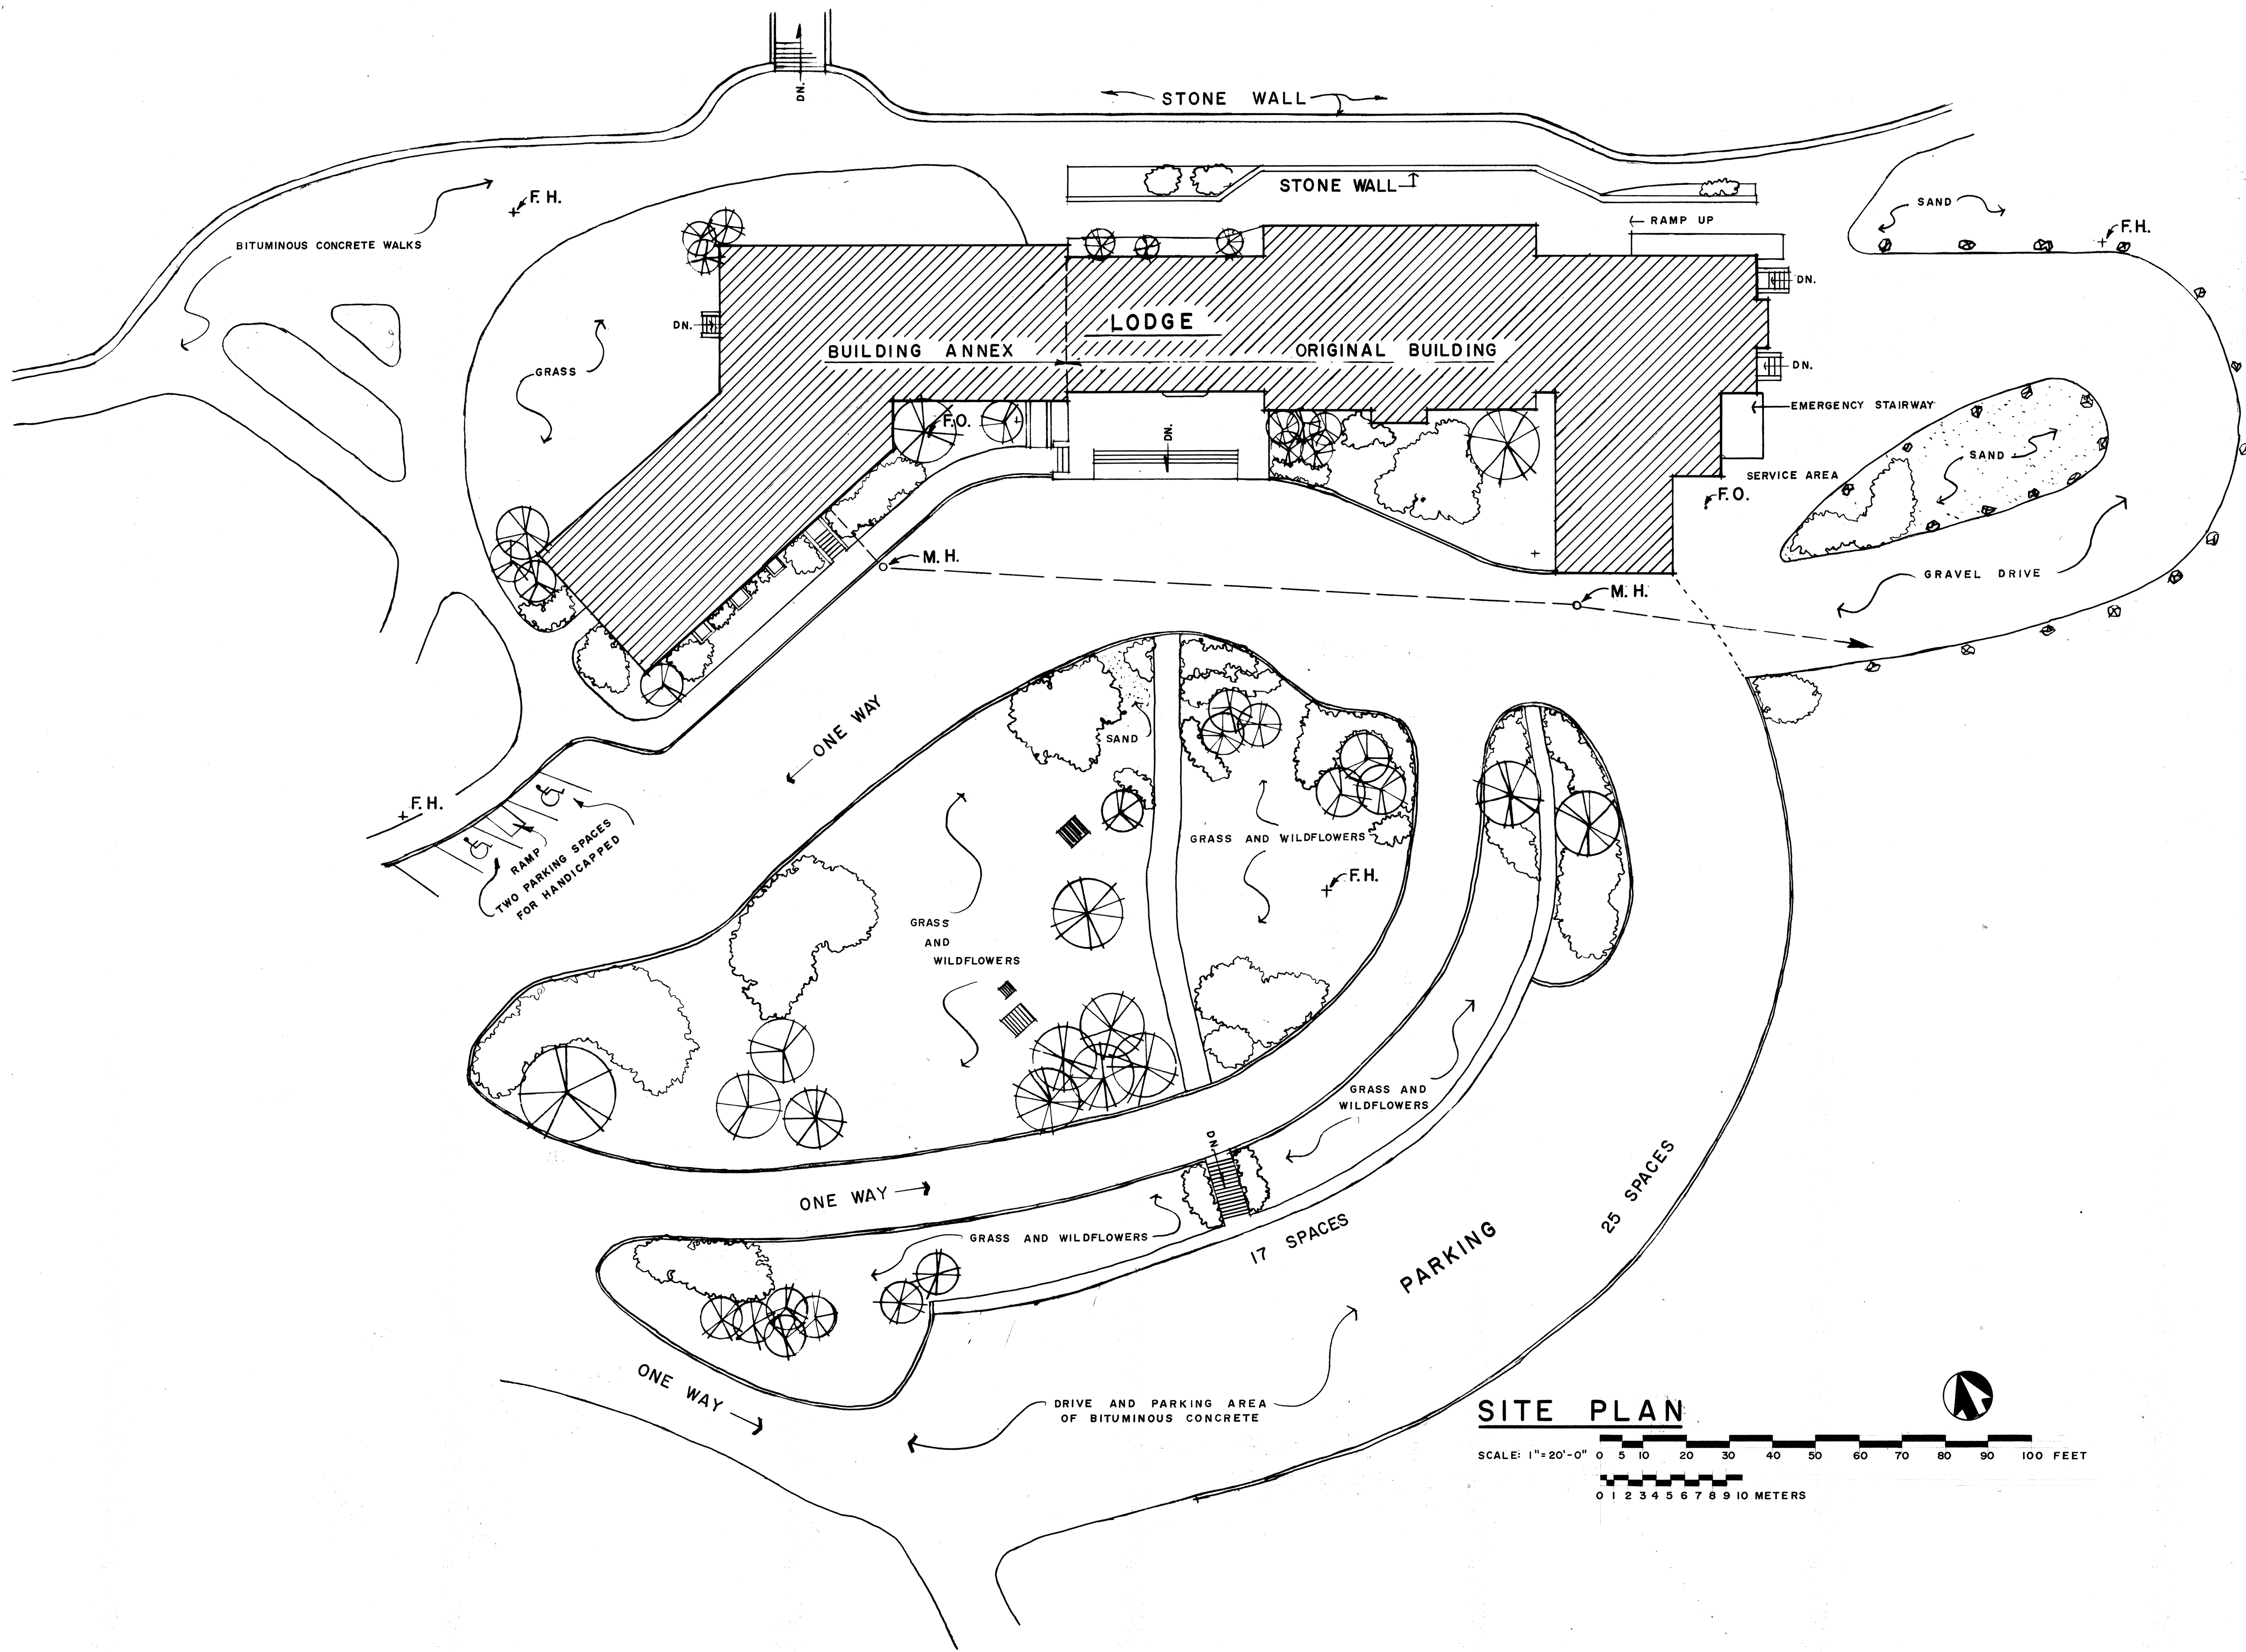


**LEGEND**

- TREES
- SHRUBS
- ROCK BARRIER
- WOOD VALVE BOX & METER COVERS
- F.O. FUEL OIL
- F.H. FIRE HYDRANT
- M.H. MANHOLE

**SITE PLAN**

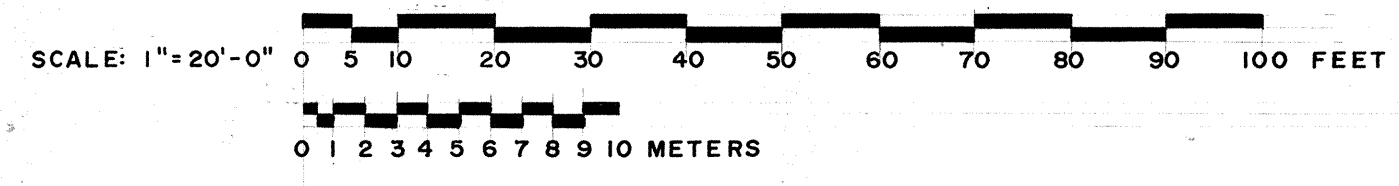




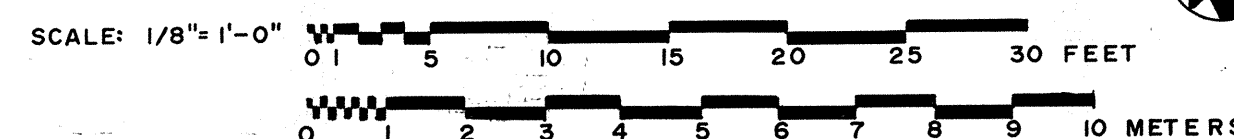


|                                                                                     |                    |
|-------------------------------------------------------------------------------------|--------------------|
|  | METAL SHOWER STALL |
|  | WATER CLOSET       |
|  | LAVATORY           |




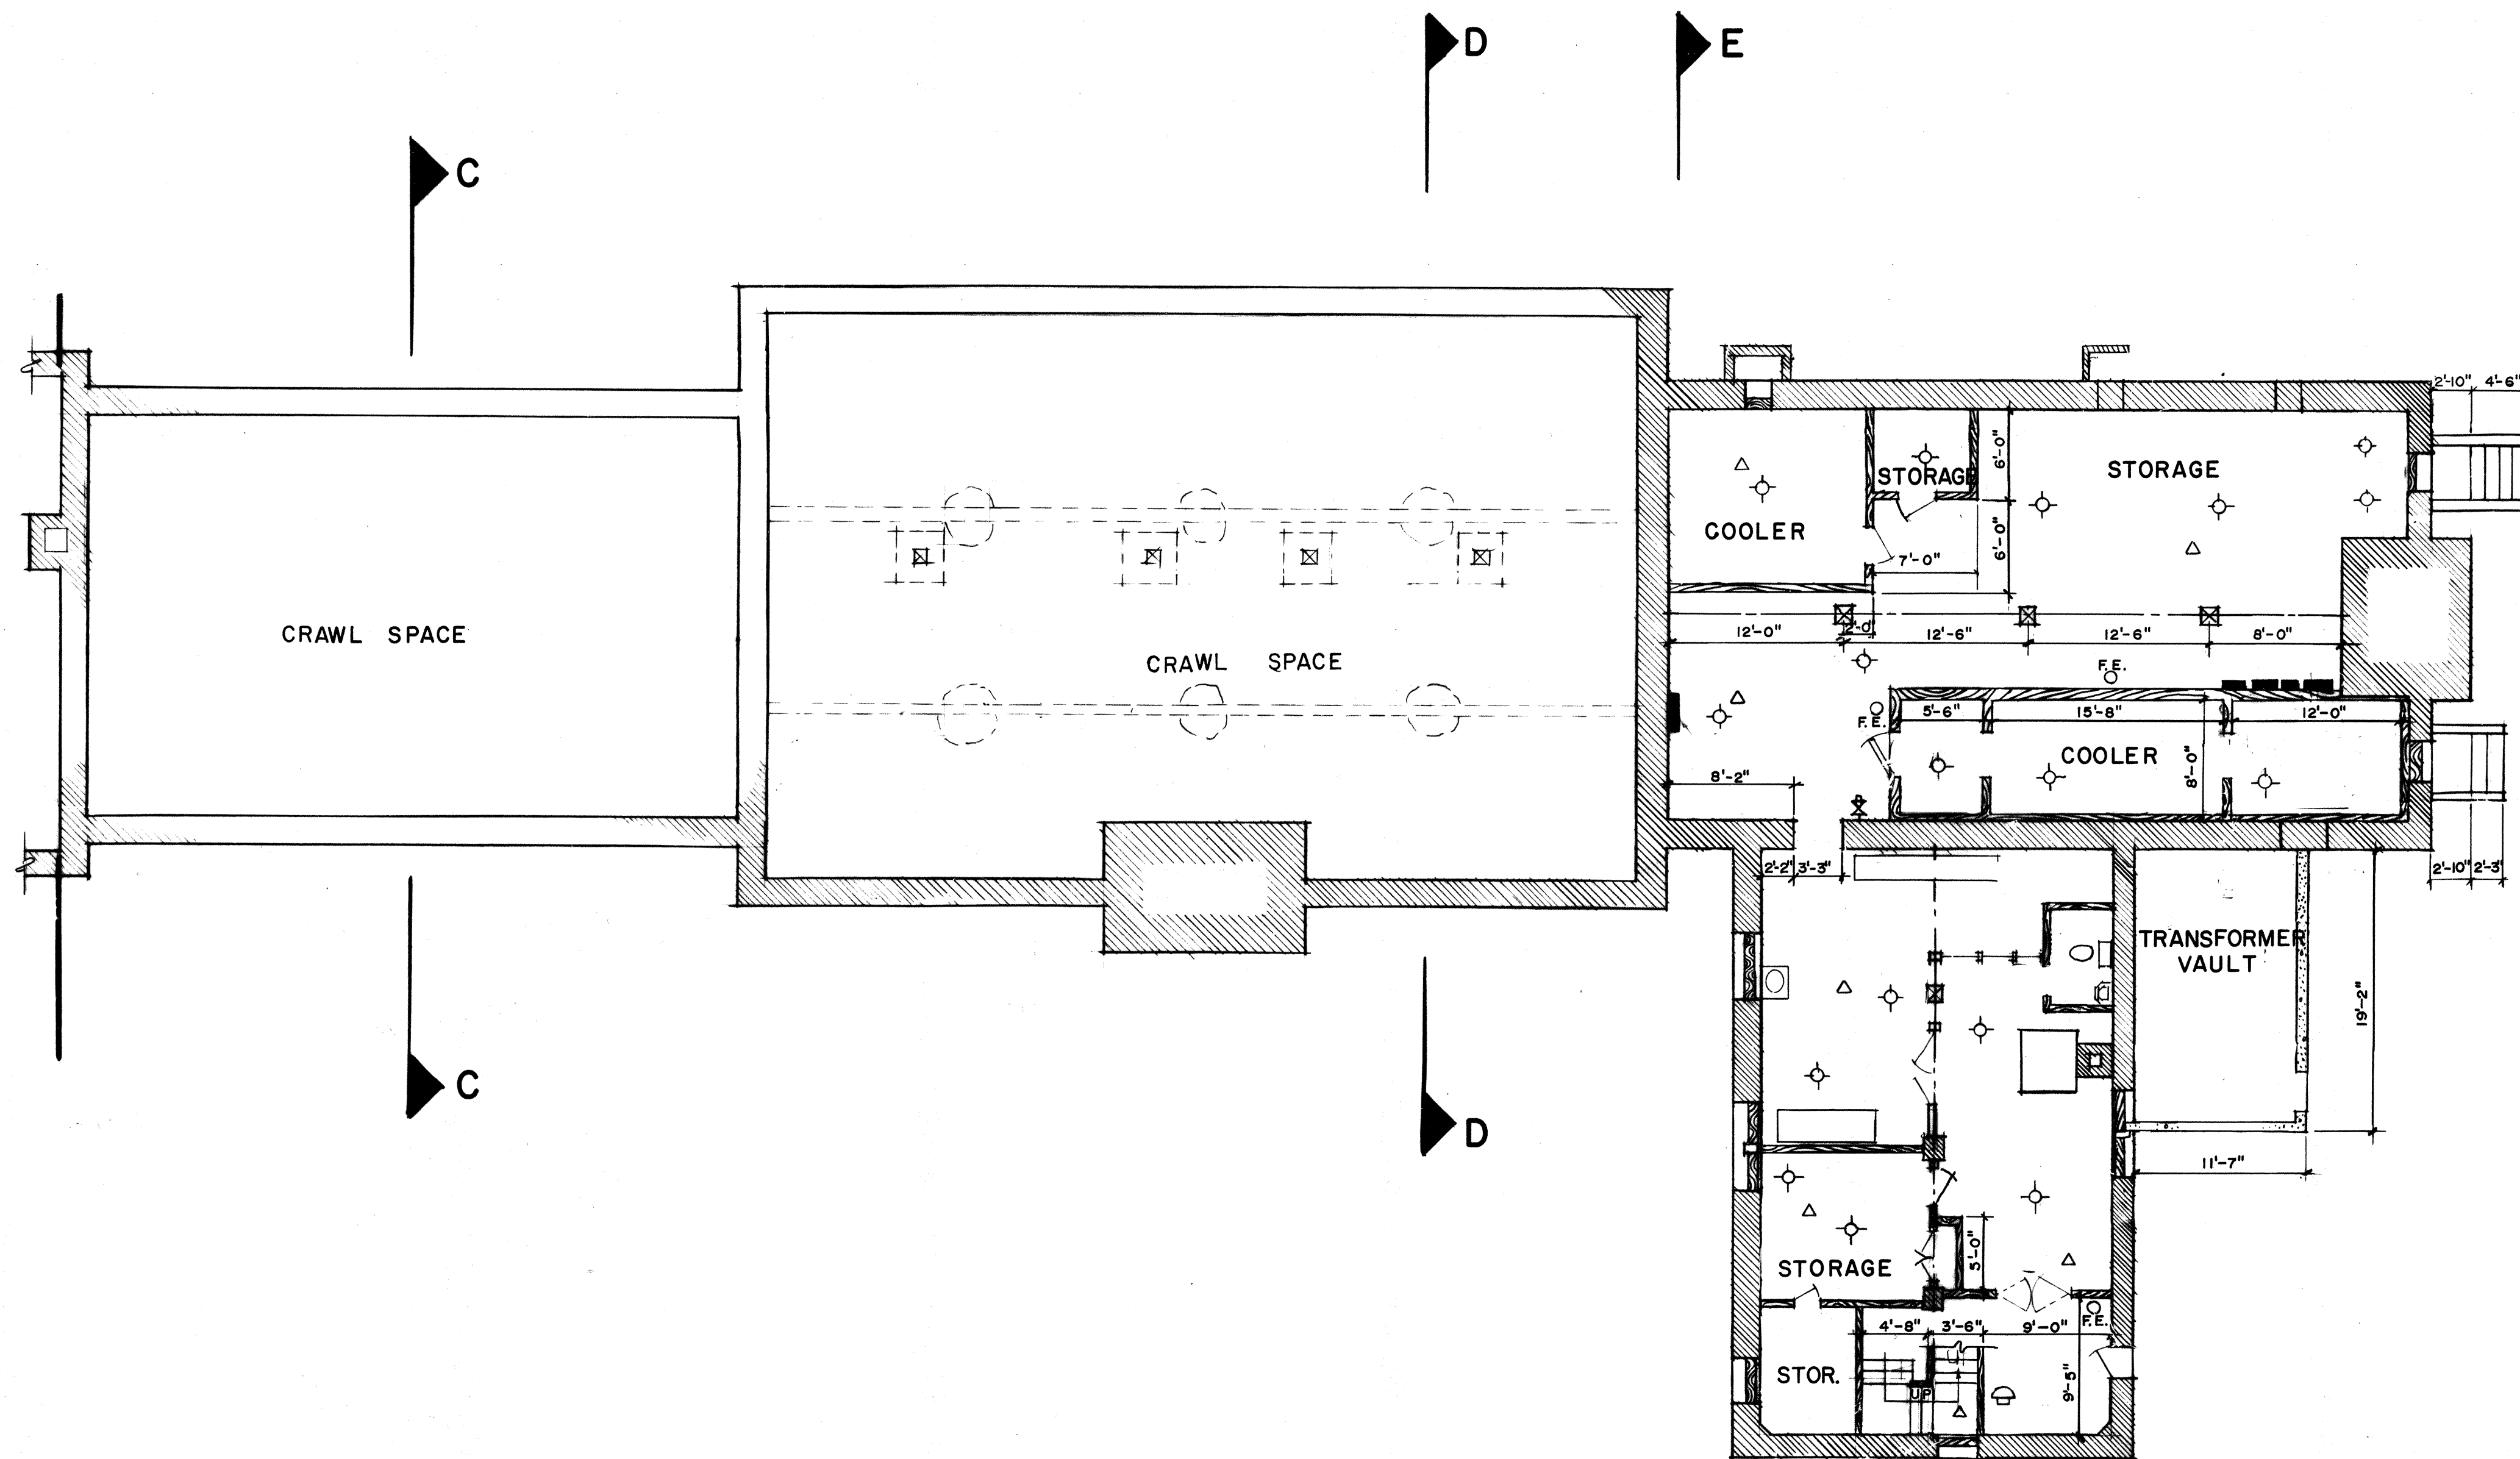

**ORIGINAL BUILDING BASEMENT PLAN**

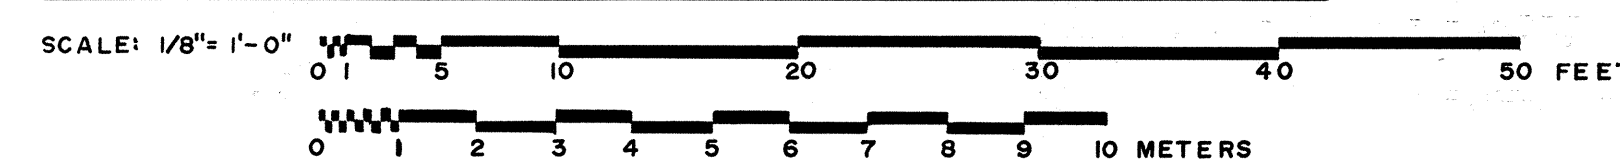



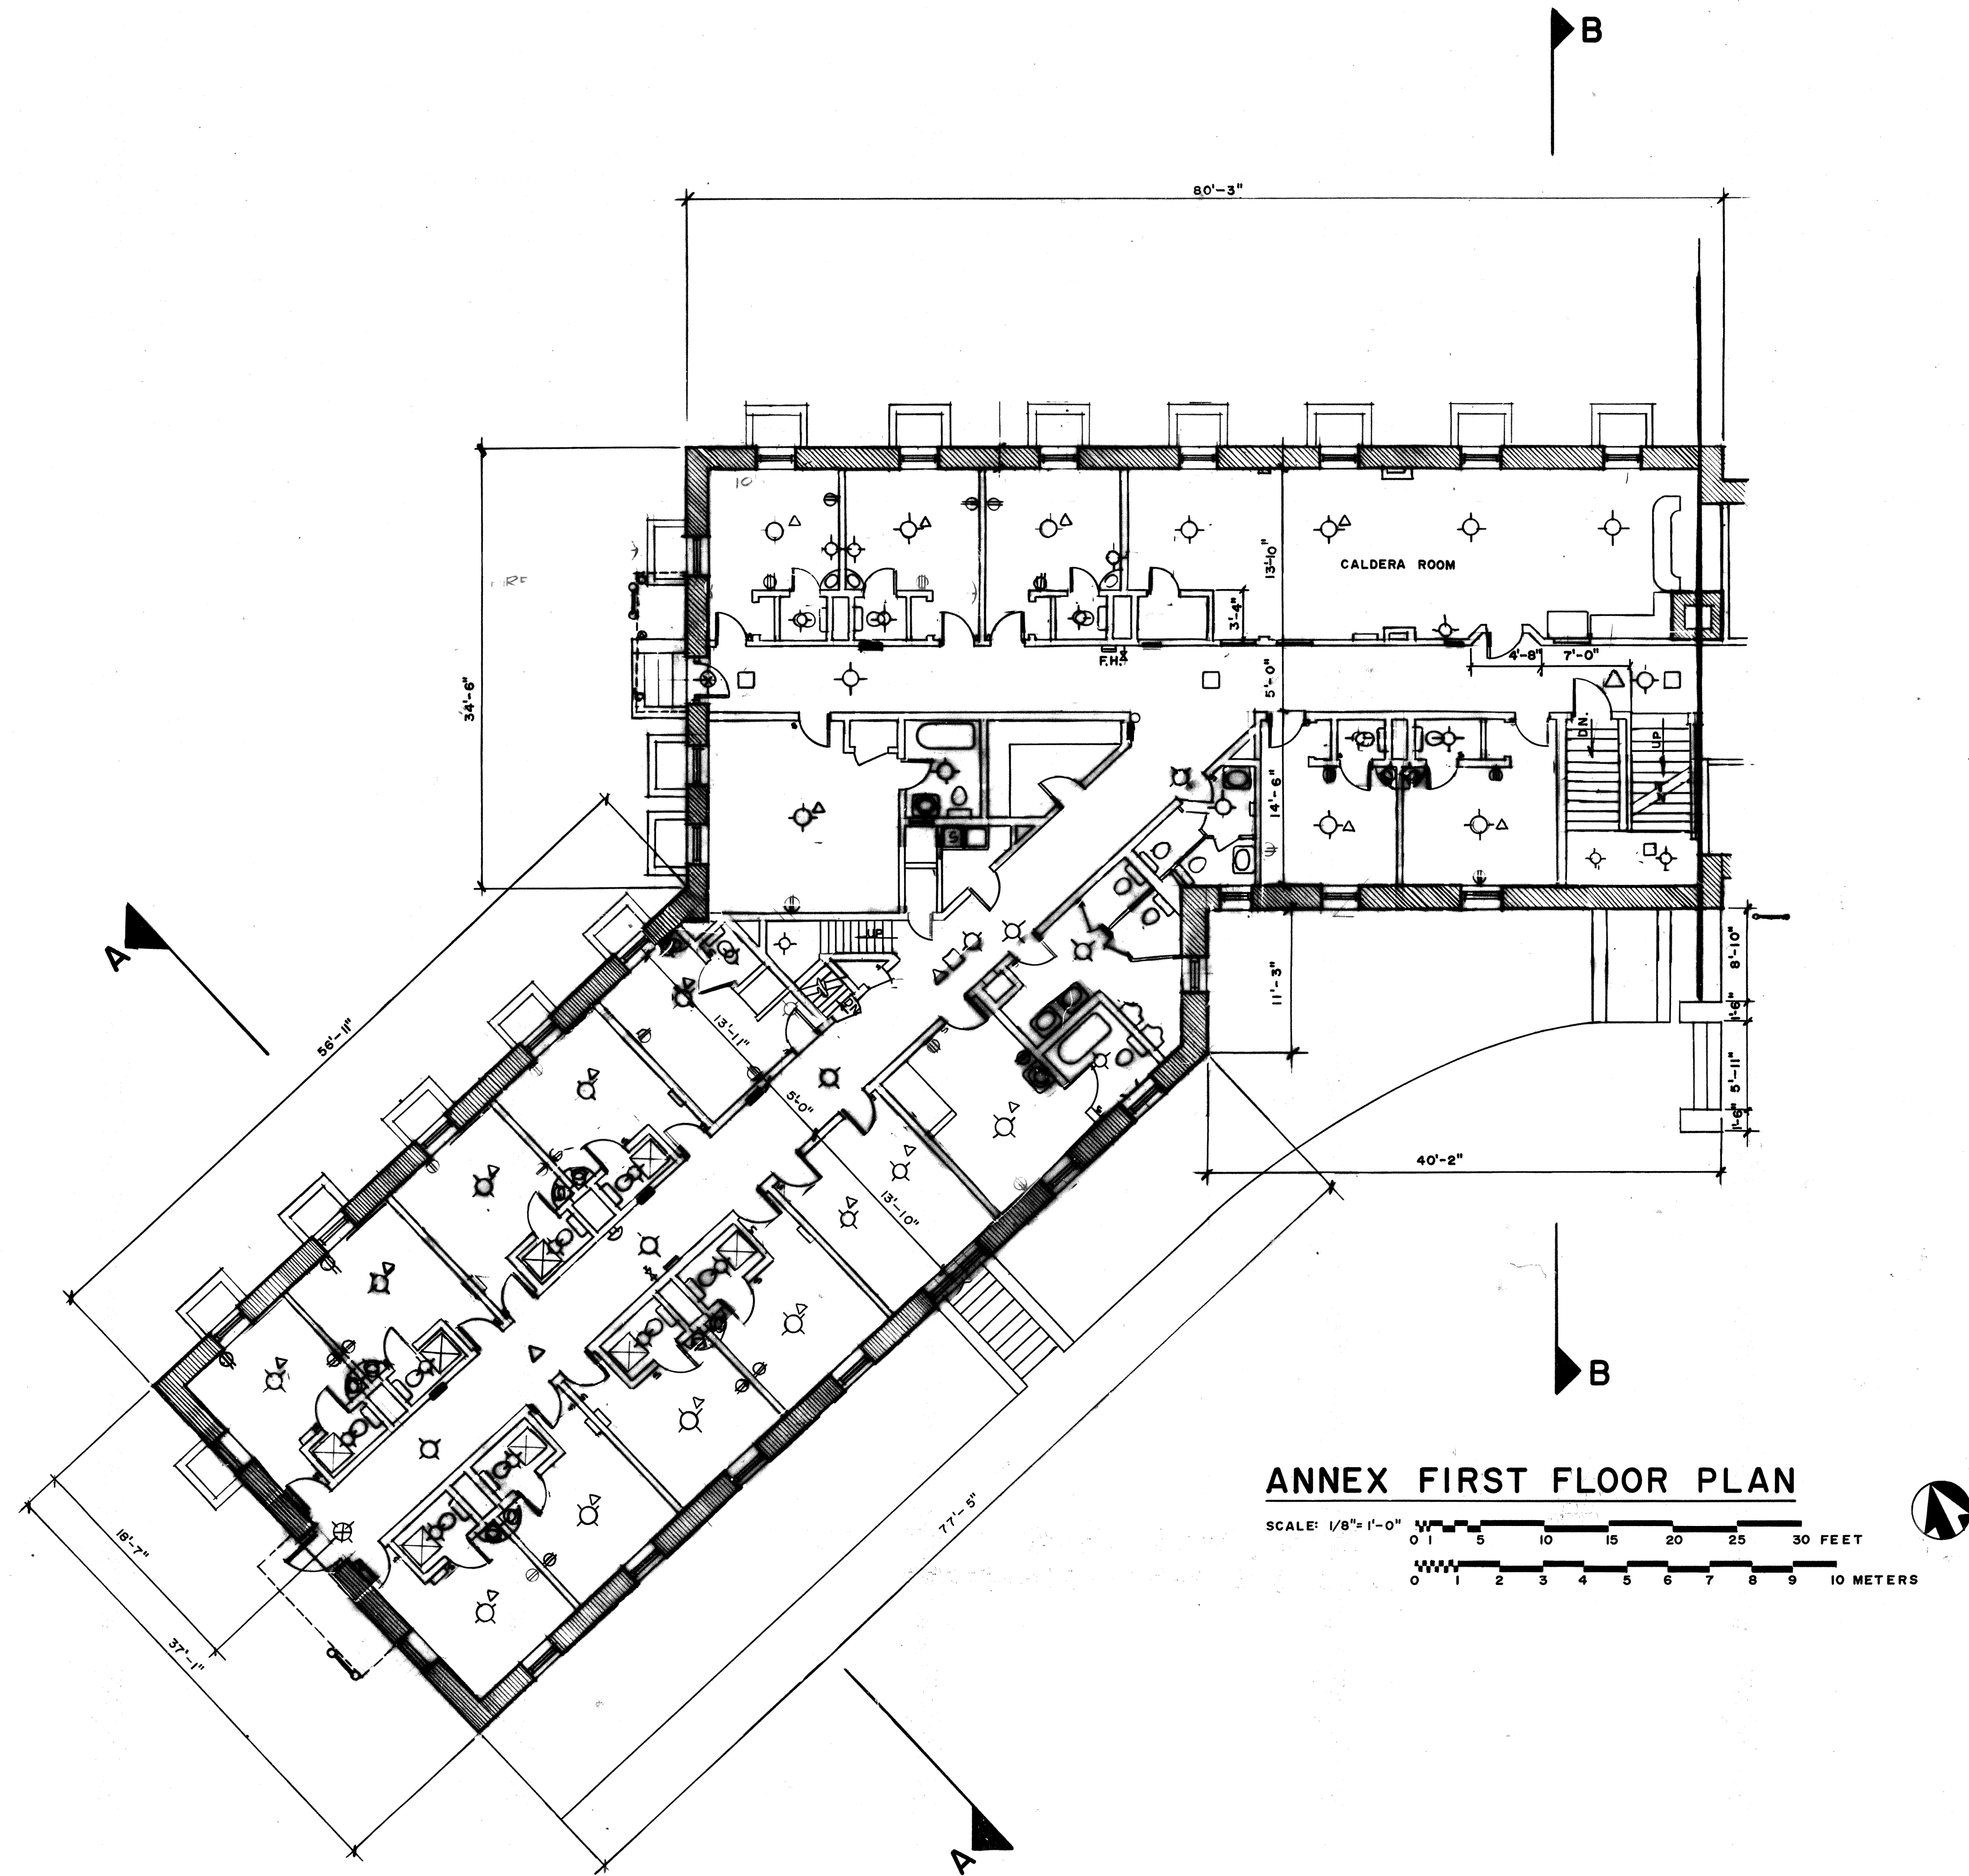

**ANNEX FIRST FLOOR PLAN**

SCALE: 1/8"=1'-0"


0 1 5 10 15 20 25 30 FEET

0 1 2 3 4 5 6 7 8 9 10 METERS







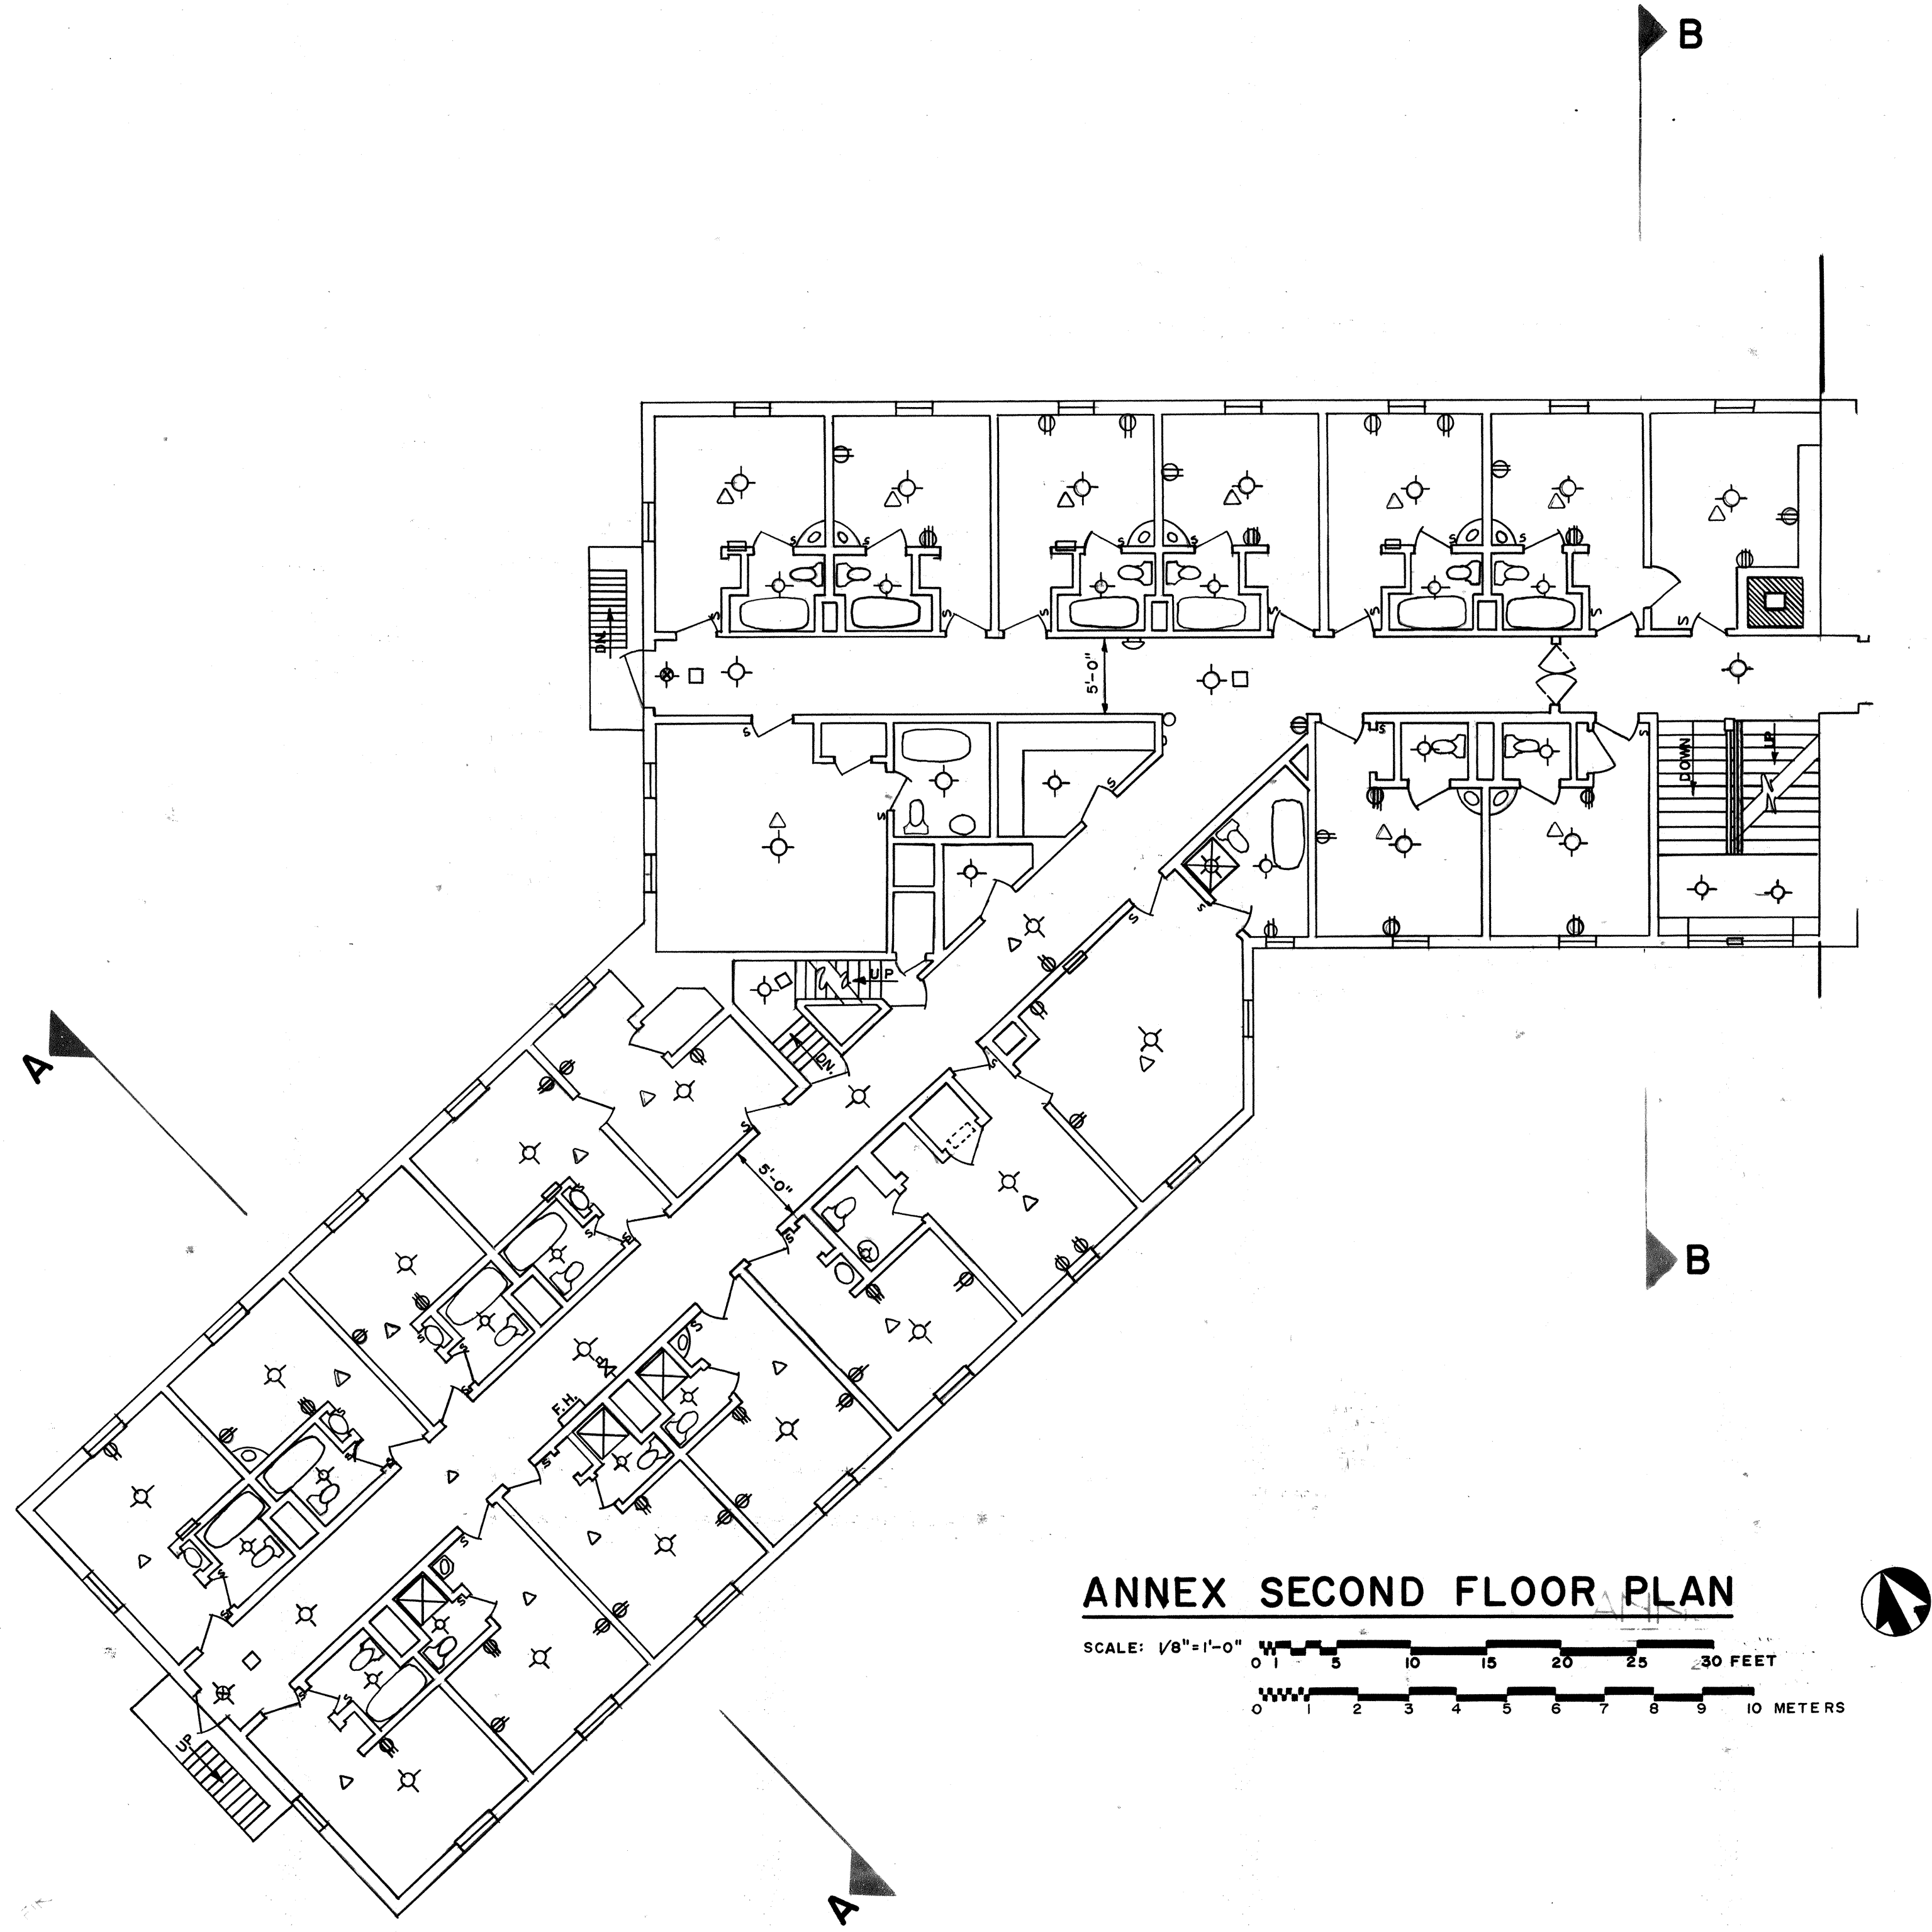

ANNEX SECOND FLOOR PLAN


SCALE: 1/8"=1'-0"

0 1 5 10 15 20 25 30 FEET

0 1 2 3 4 5 6 7 8 9 10 METERS





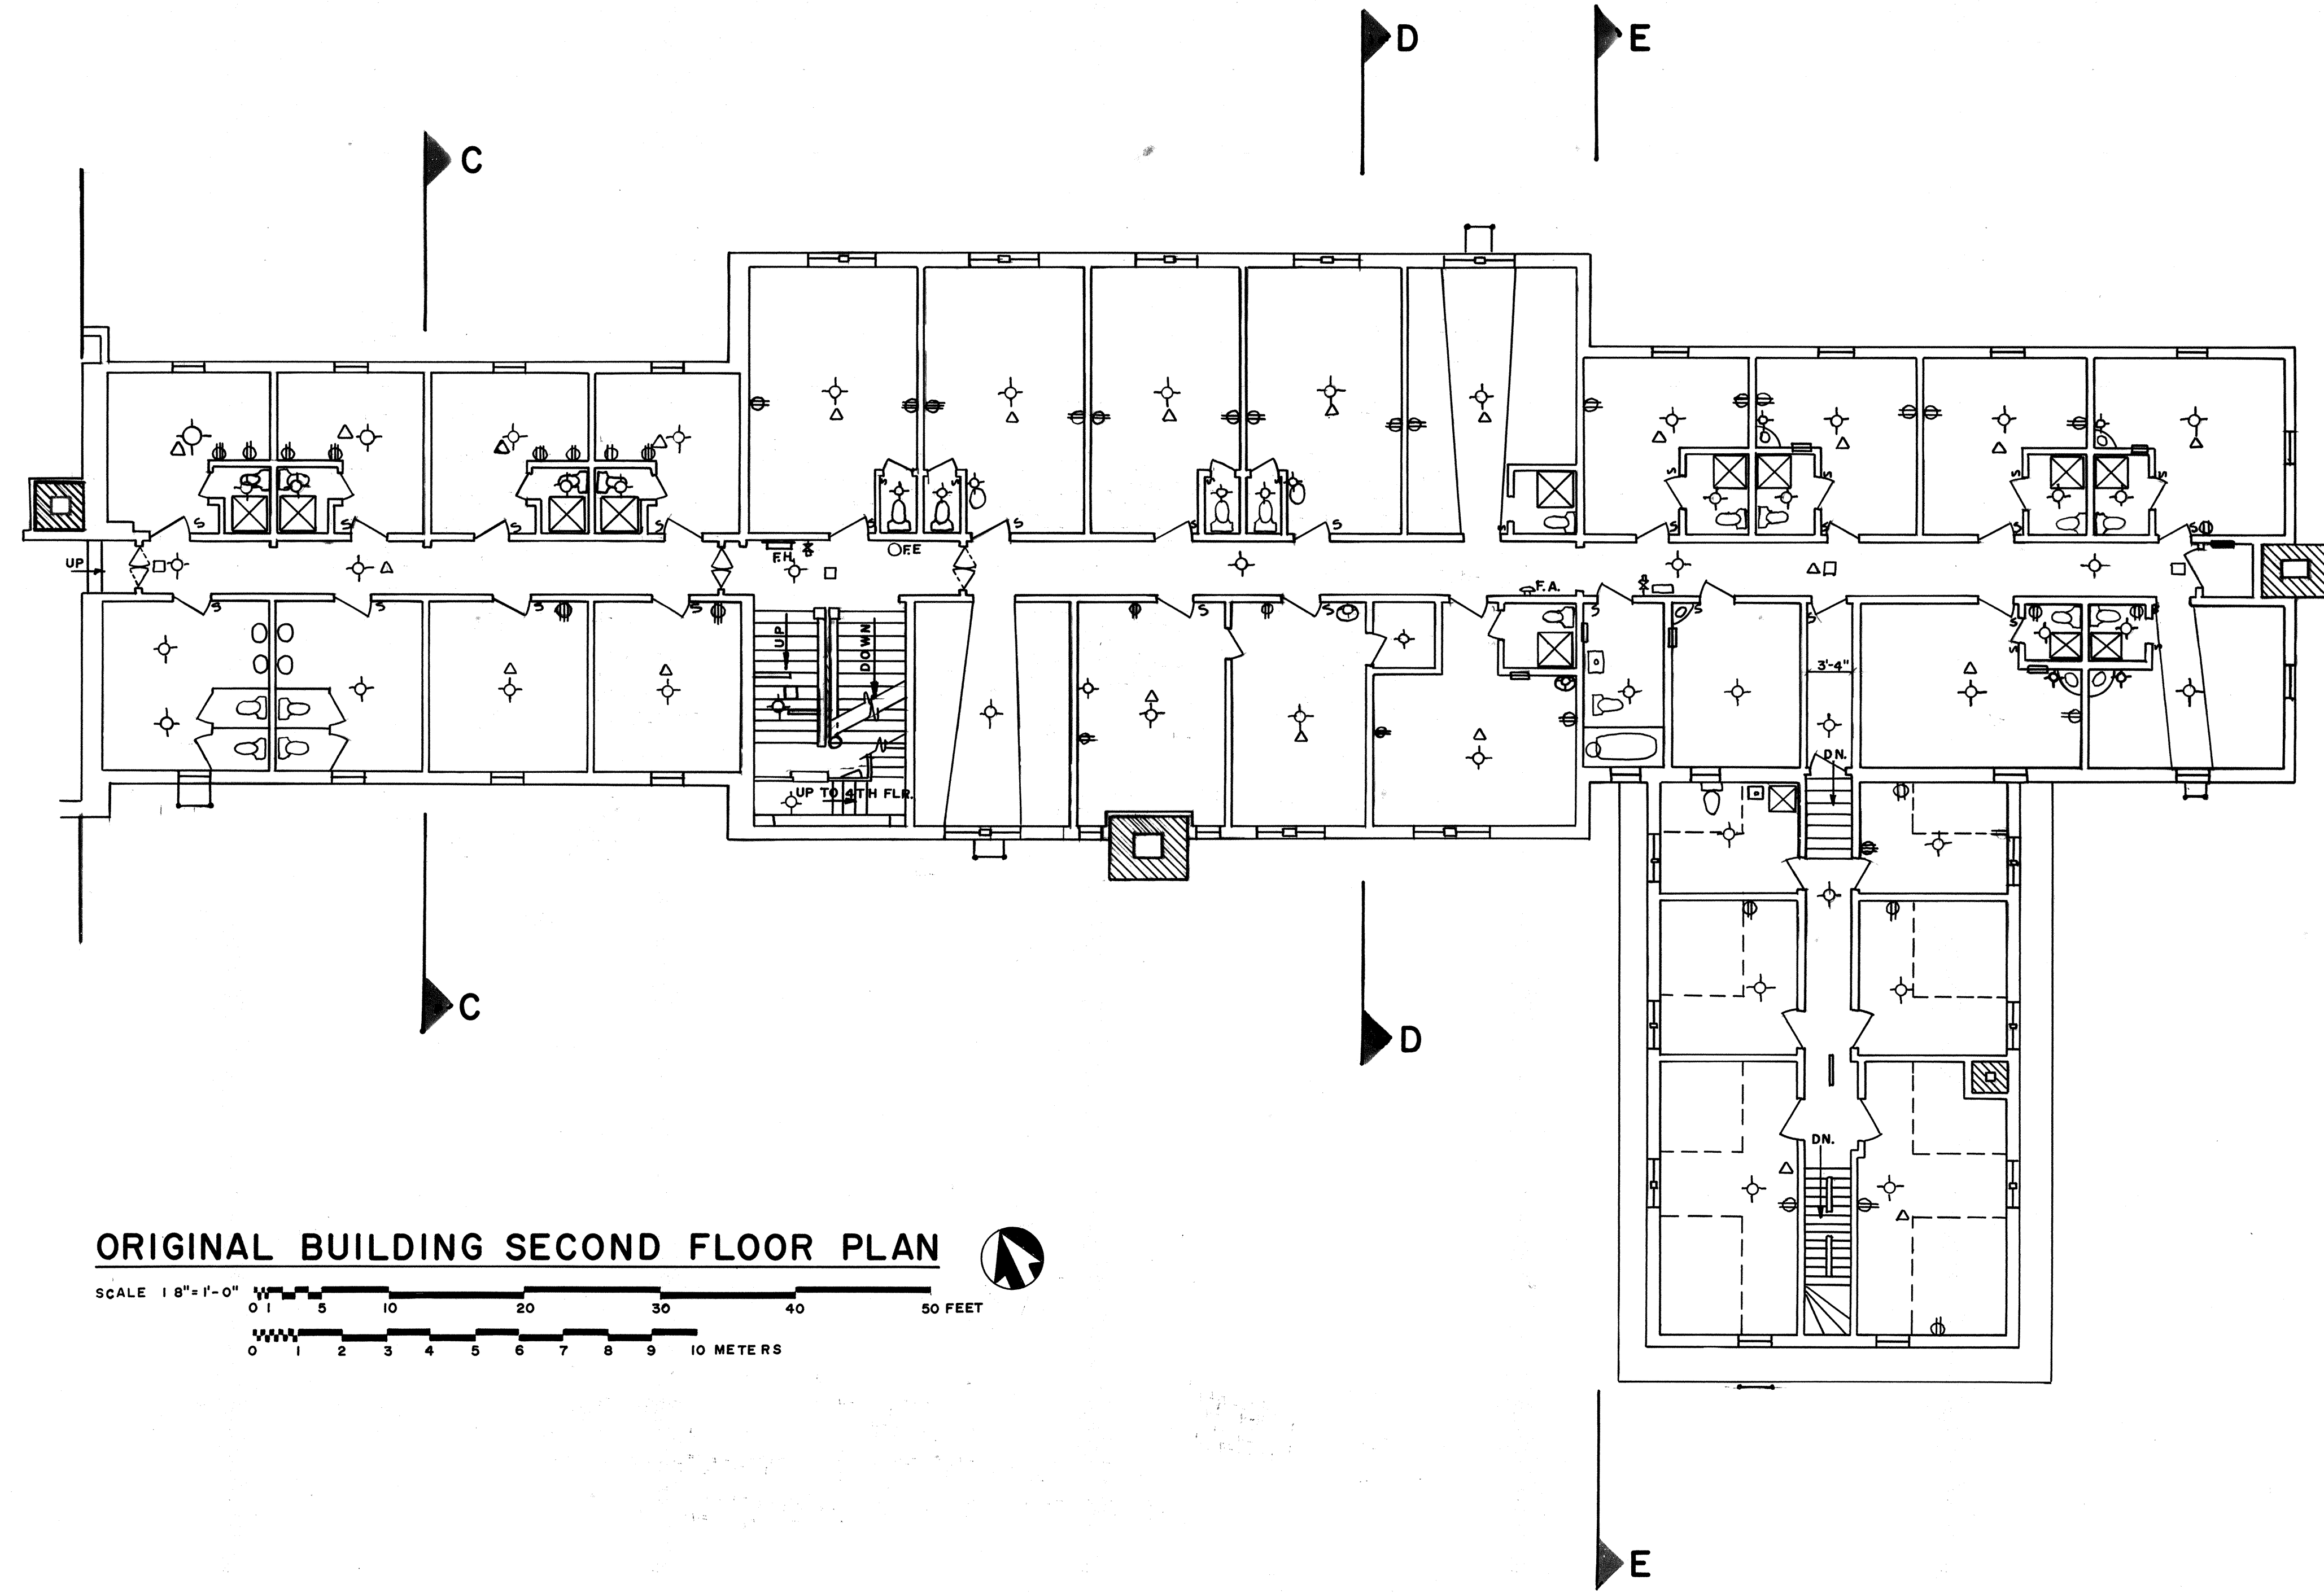


ORIGINAL BUILDING SECOND FLOOR PLAN

SCALE 1/8" = 1'-0"


0 1 5 10 20 30 40 50 FEET

0 1 2 3 4 5 6 7 8 9 10 METERS



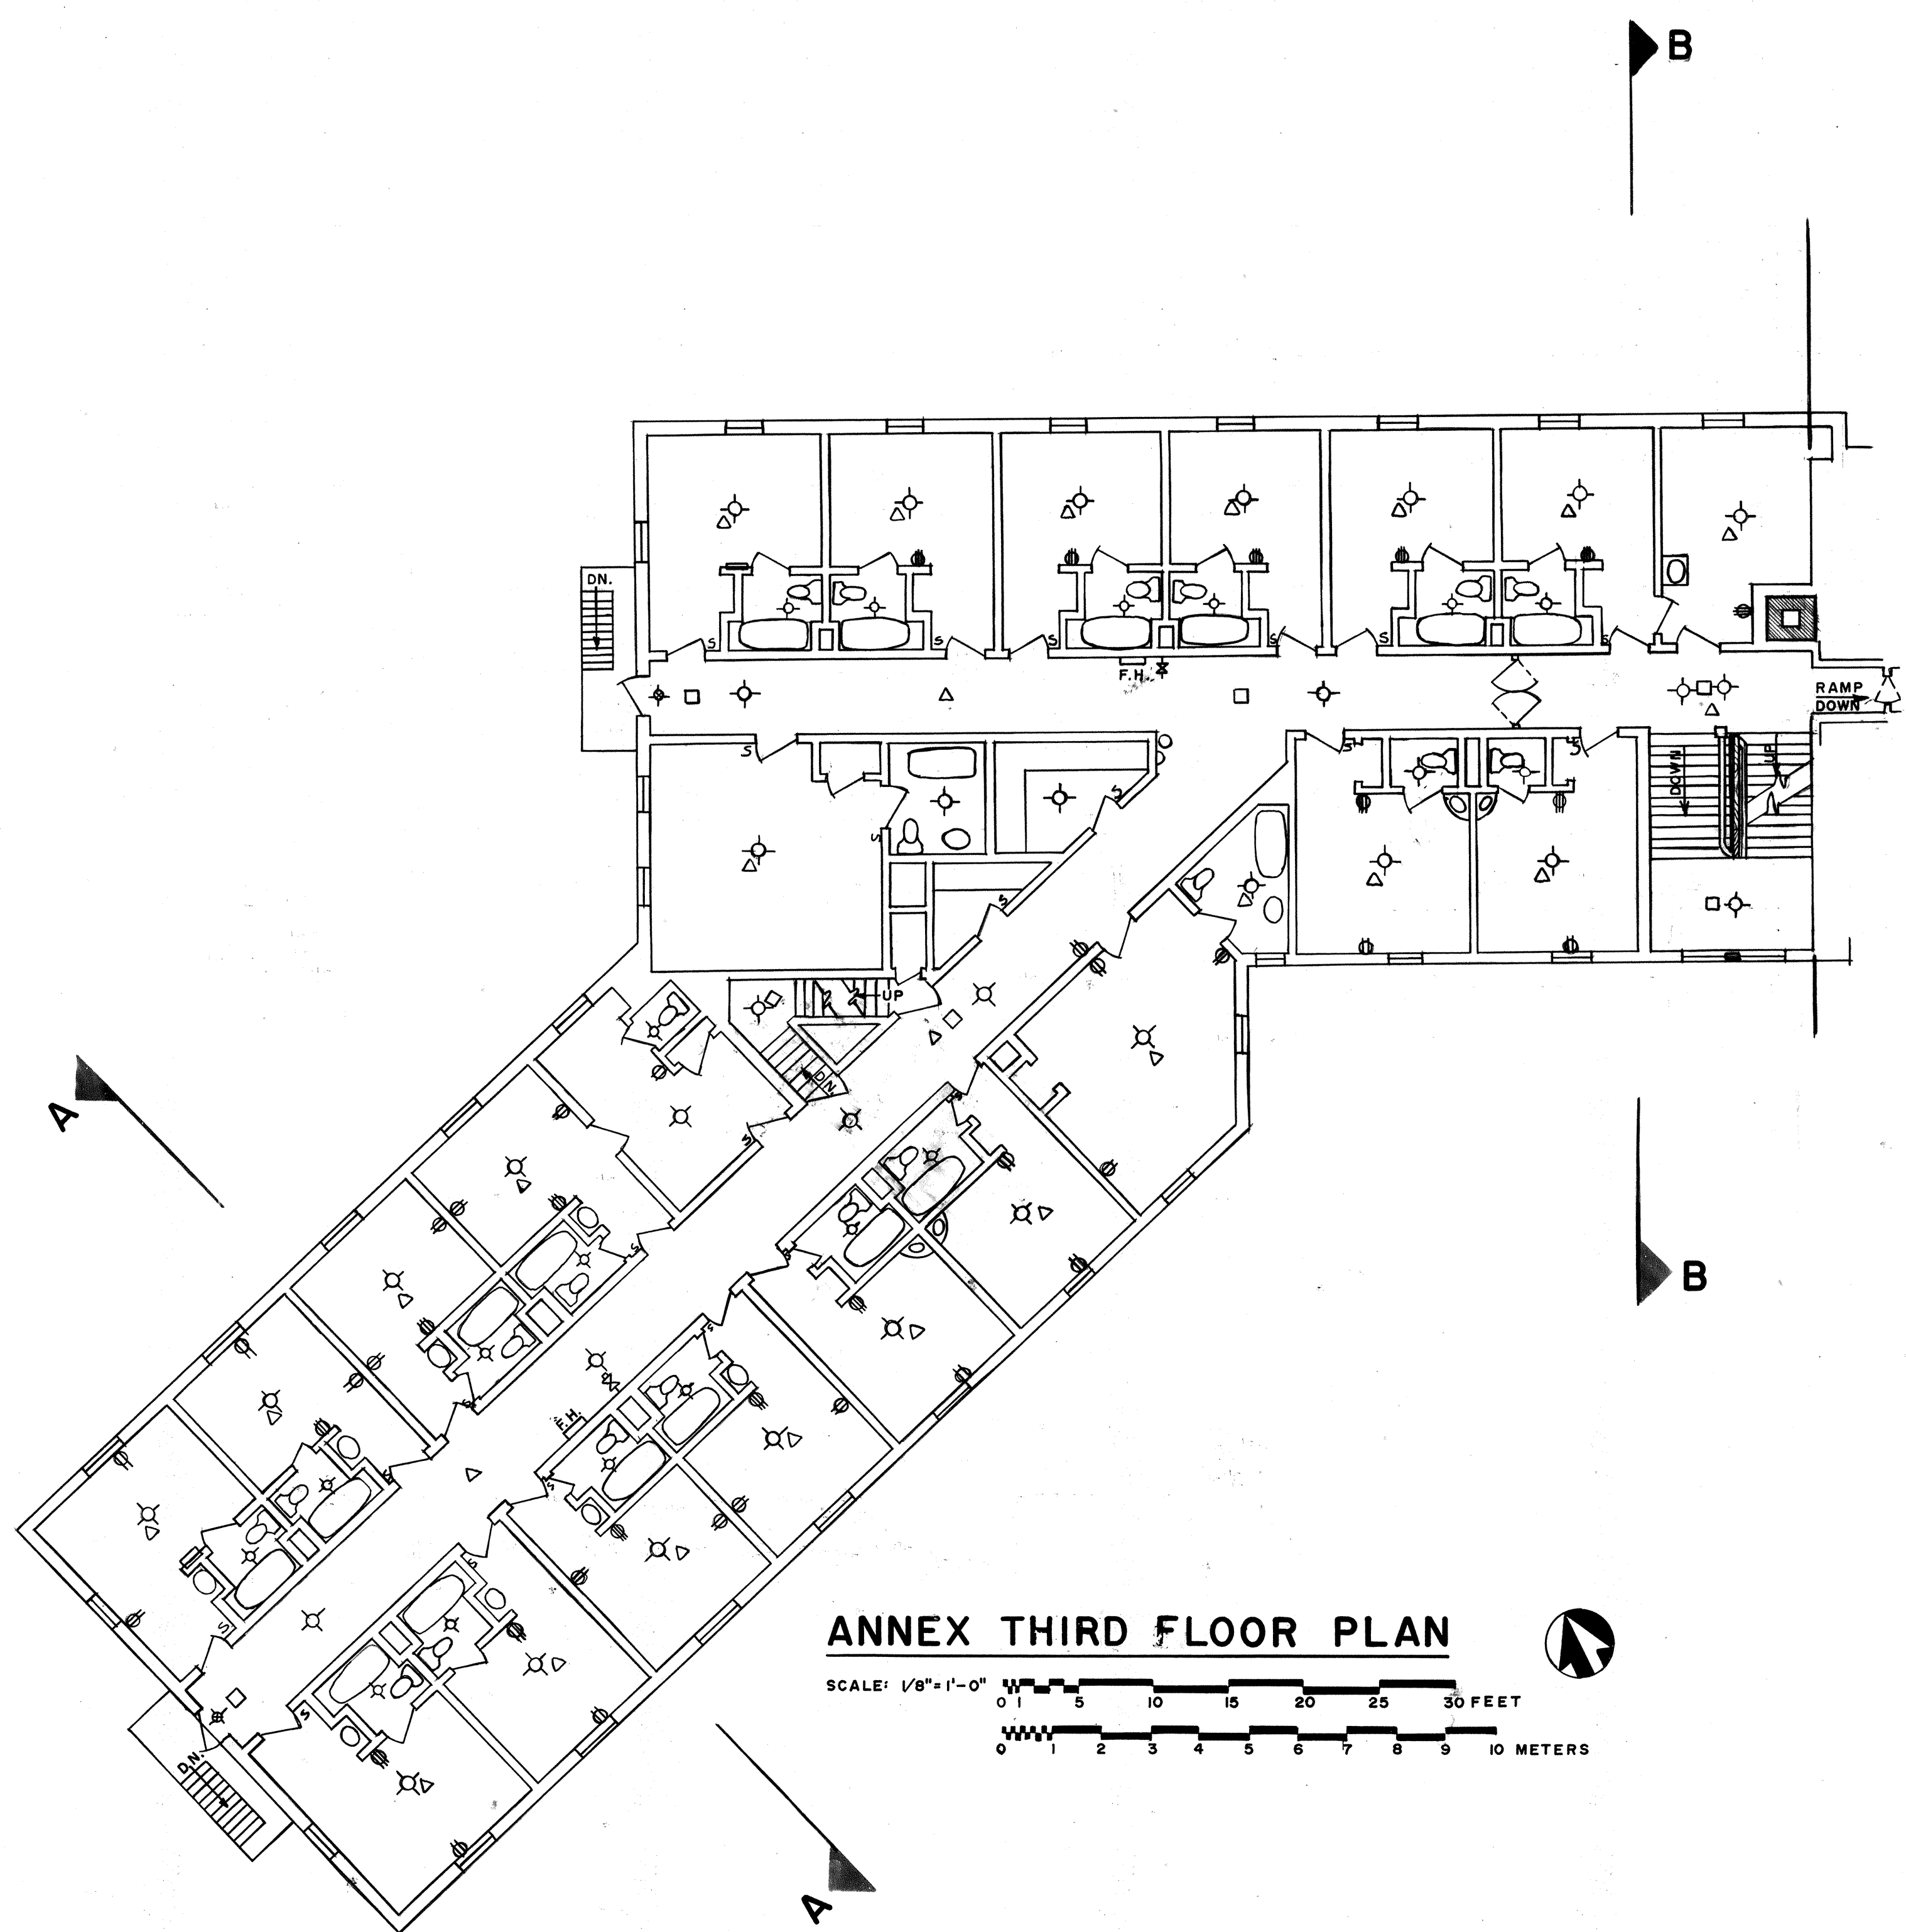

**ANNEX THIRD FLOOR PLAN**

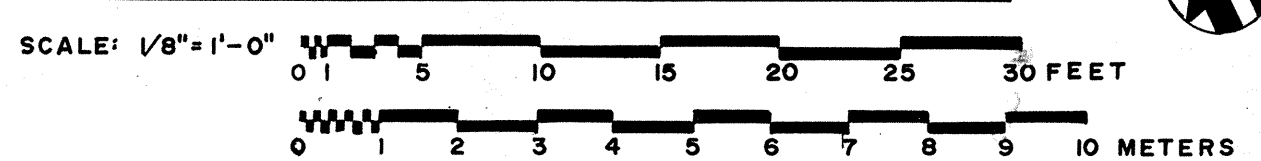

DRAWN BY: TIMOTHY STACKS

OFFICE OF ARCHITECTURE AND HISTORIC PRESERVATION  
NATIONAL PARK SERVICE  
UNITED STATES DEPARTMENT OF THE INTERIOR

**CRATER LAKE LODGE**

NAME AND LOCATION OF STRUCTURE


**CRATER LAKE NATIONAL PARK  
KLAMATH COUNTY, OREGON**

SURVEY NO.  
**OR-48**

HISTORIC AMERICAN  
BUILDINGS SURVEY  
SHEET **9** OF **25** SHEETS

DATE OF SURVEY  
PROJECT NUMBER



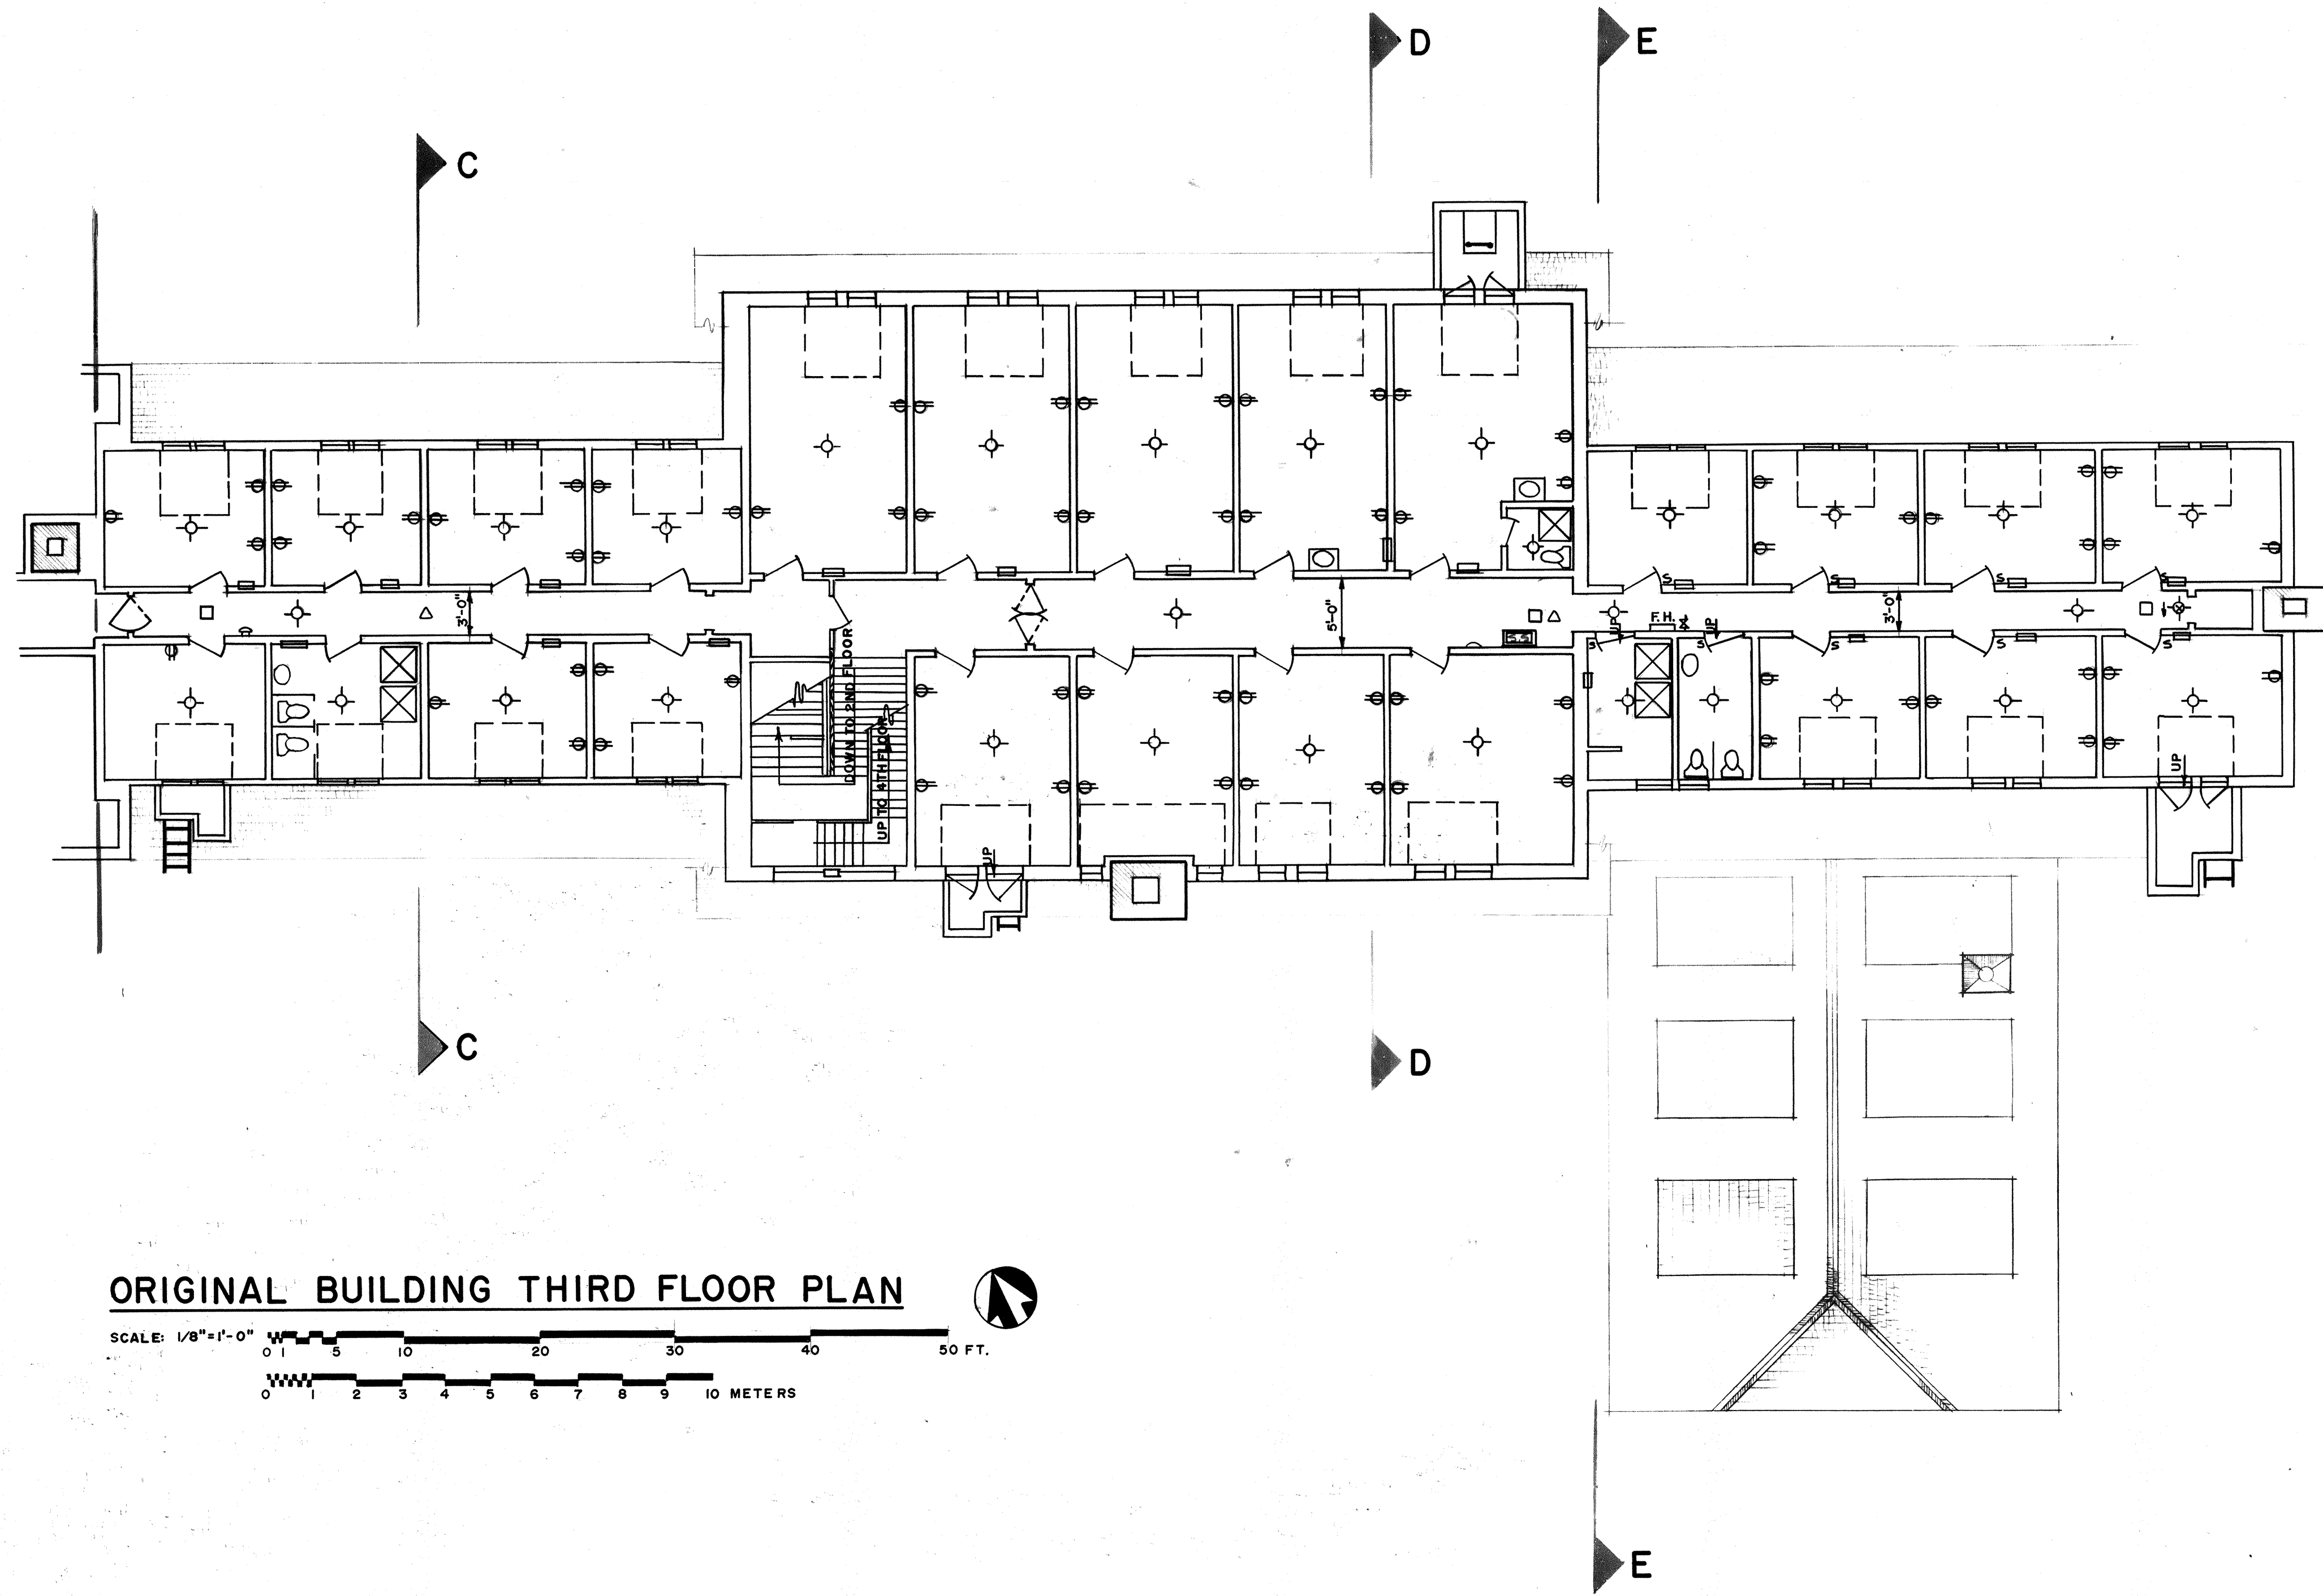

ORIGINAL BUILDING THIRD FLOOR PLAN


SCALE: 1/8"=1'-0"

0 1 5 10 20 30 40 50 FT.

0 1 2 3 4 5 6 7 8 9 10 METERS





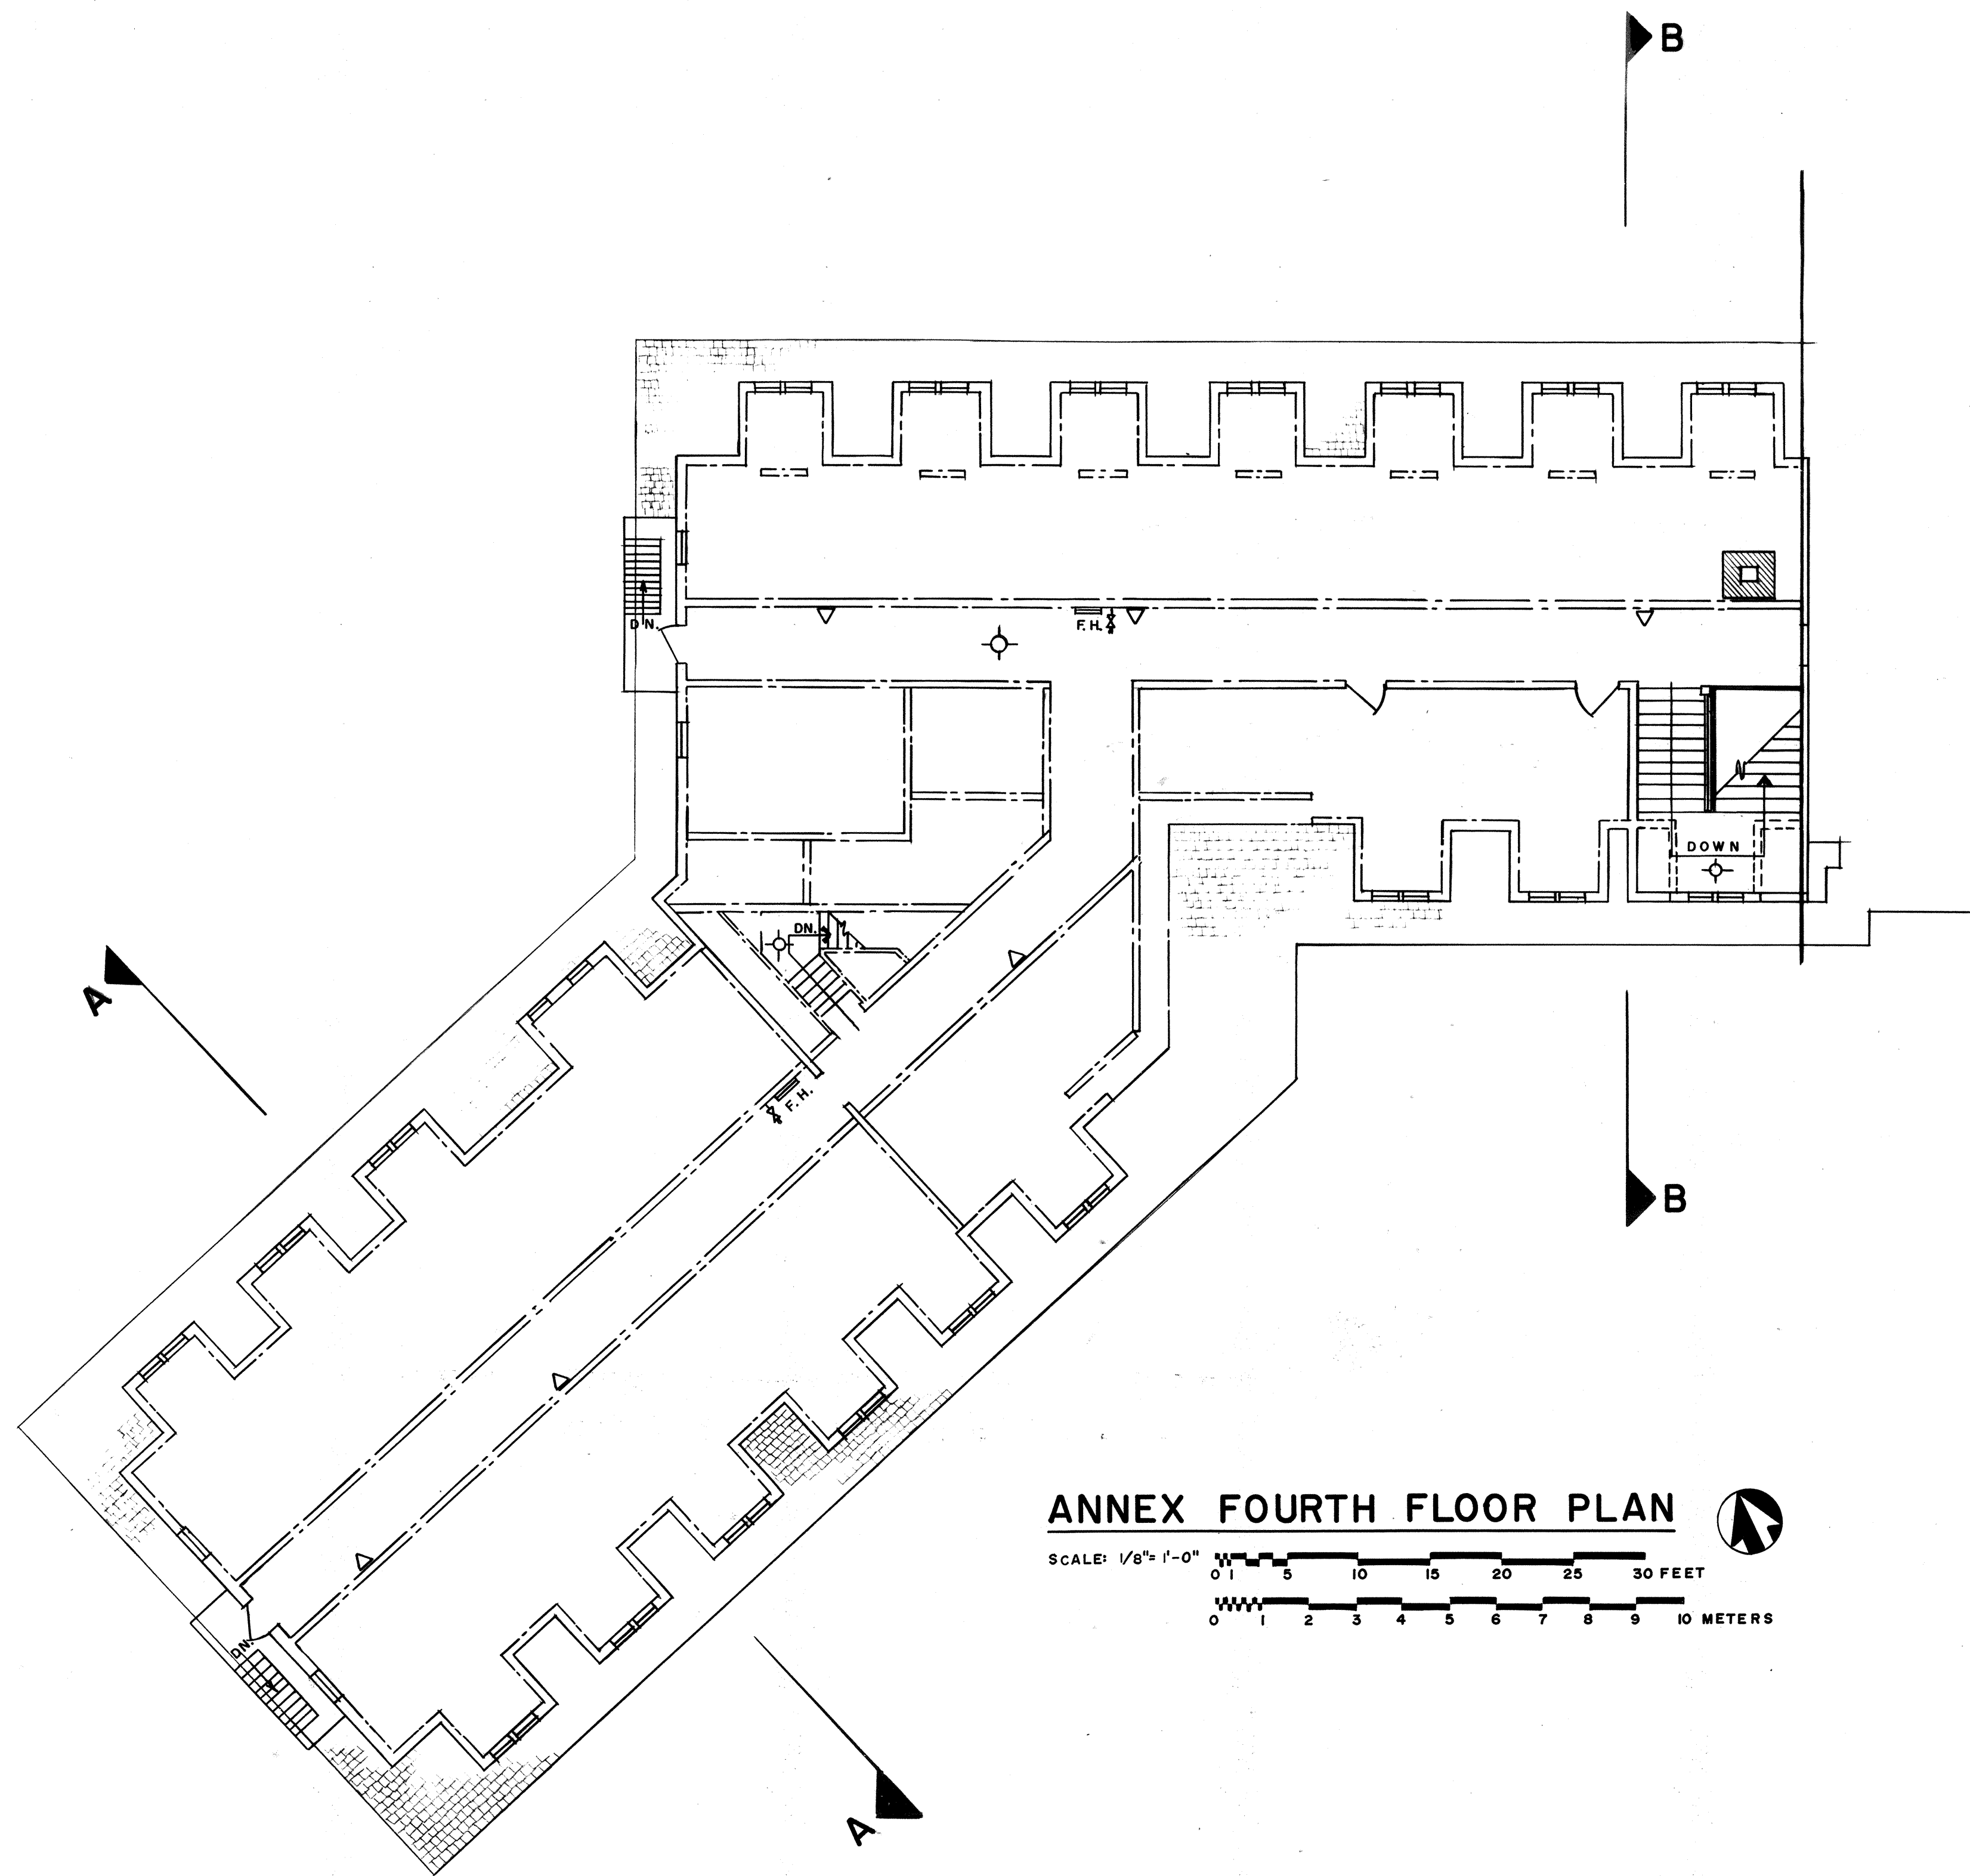

**ANNEX FOURTH FLOOR PLAN**

SCALE: 1/8" = 1'-0"

0 1 5 10 15 20 25 30 FEET

0 1 2 3 4 5 6 7 8 9 10 METERS

DRAWN BY: KRISTA M. PACE

OFFICE OF ARCHAEOLOGY AND HISTORIC PRESERVATION  
UNDER DIRECTION OF THE NATIONAL PARK SERVICE  
UNITED STATES DEPARTMENT OF THE INTERIOR

**CRATER LAKE LODGE**


NAME AND LOCATION OF STRUCTURE  
**CRATER LAKE NATIONAL PARK  
KLAMATH COUNTY, OREGON**

SURVEY NO.  
**OR-48**

HISTORIC AMERICAN  
BUILDINGS SURVEY  
SHEET 11 OF 25 SHEETS

LEGEND OF SYMBOLS  
AND ABBREVIATIONS



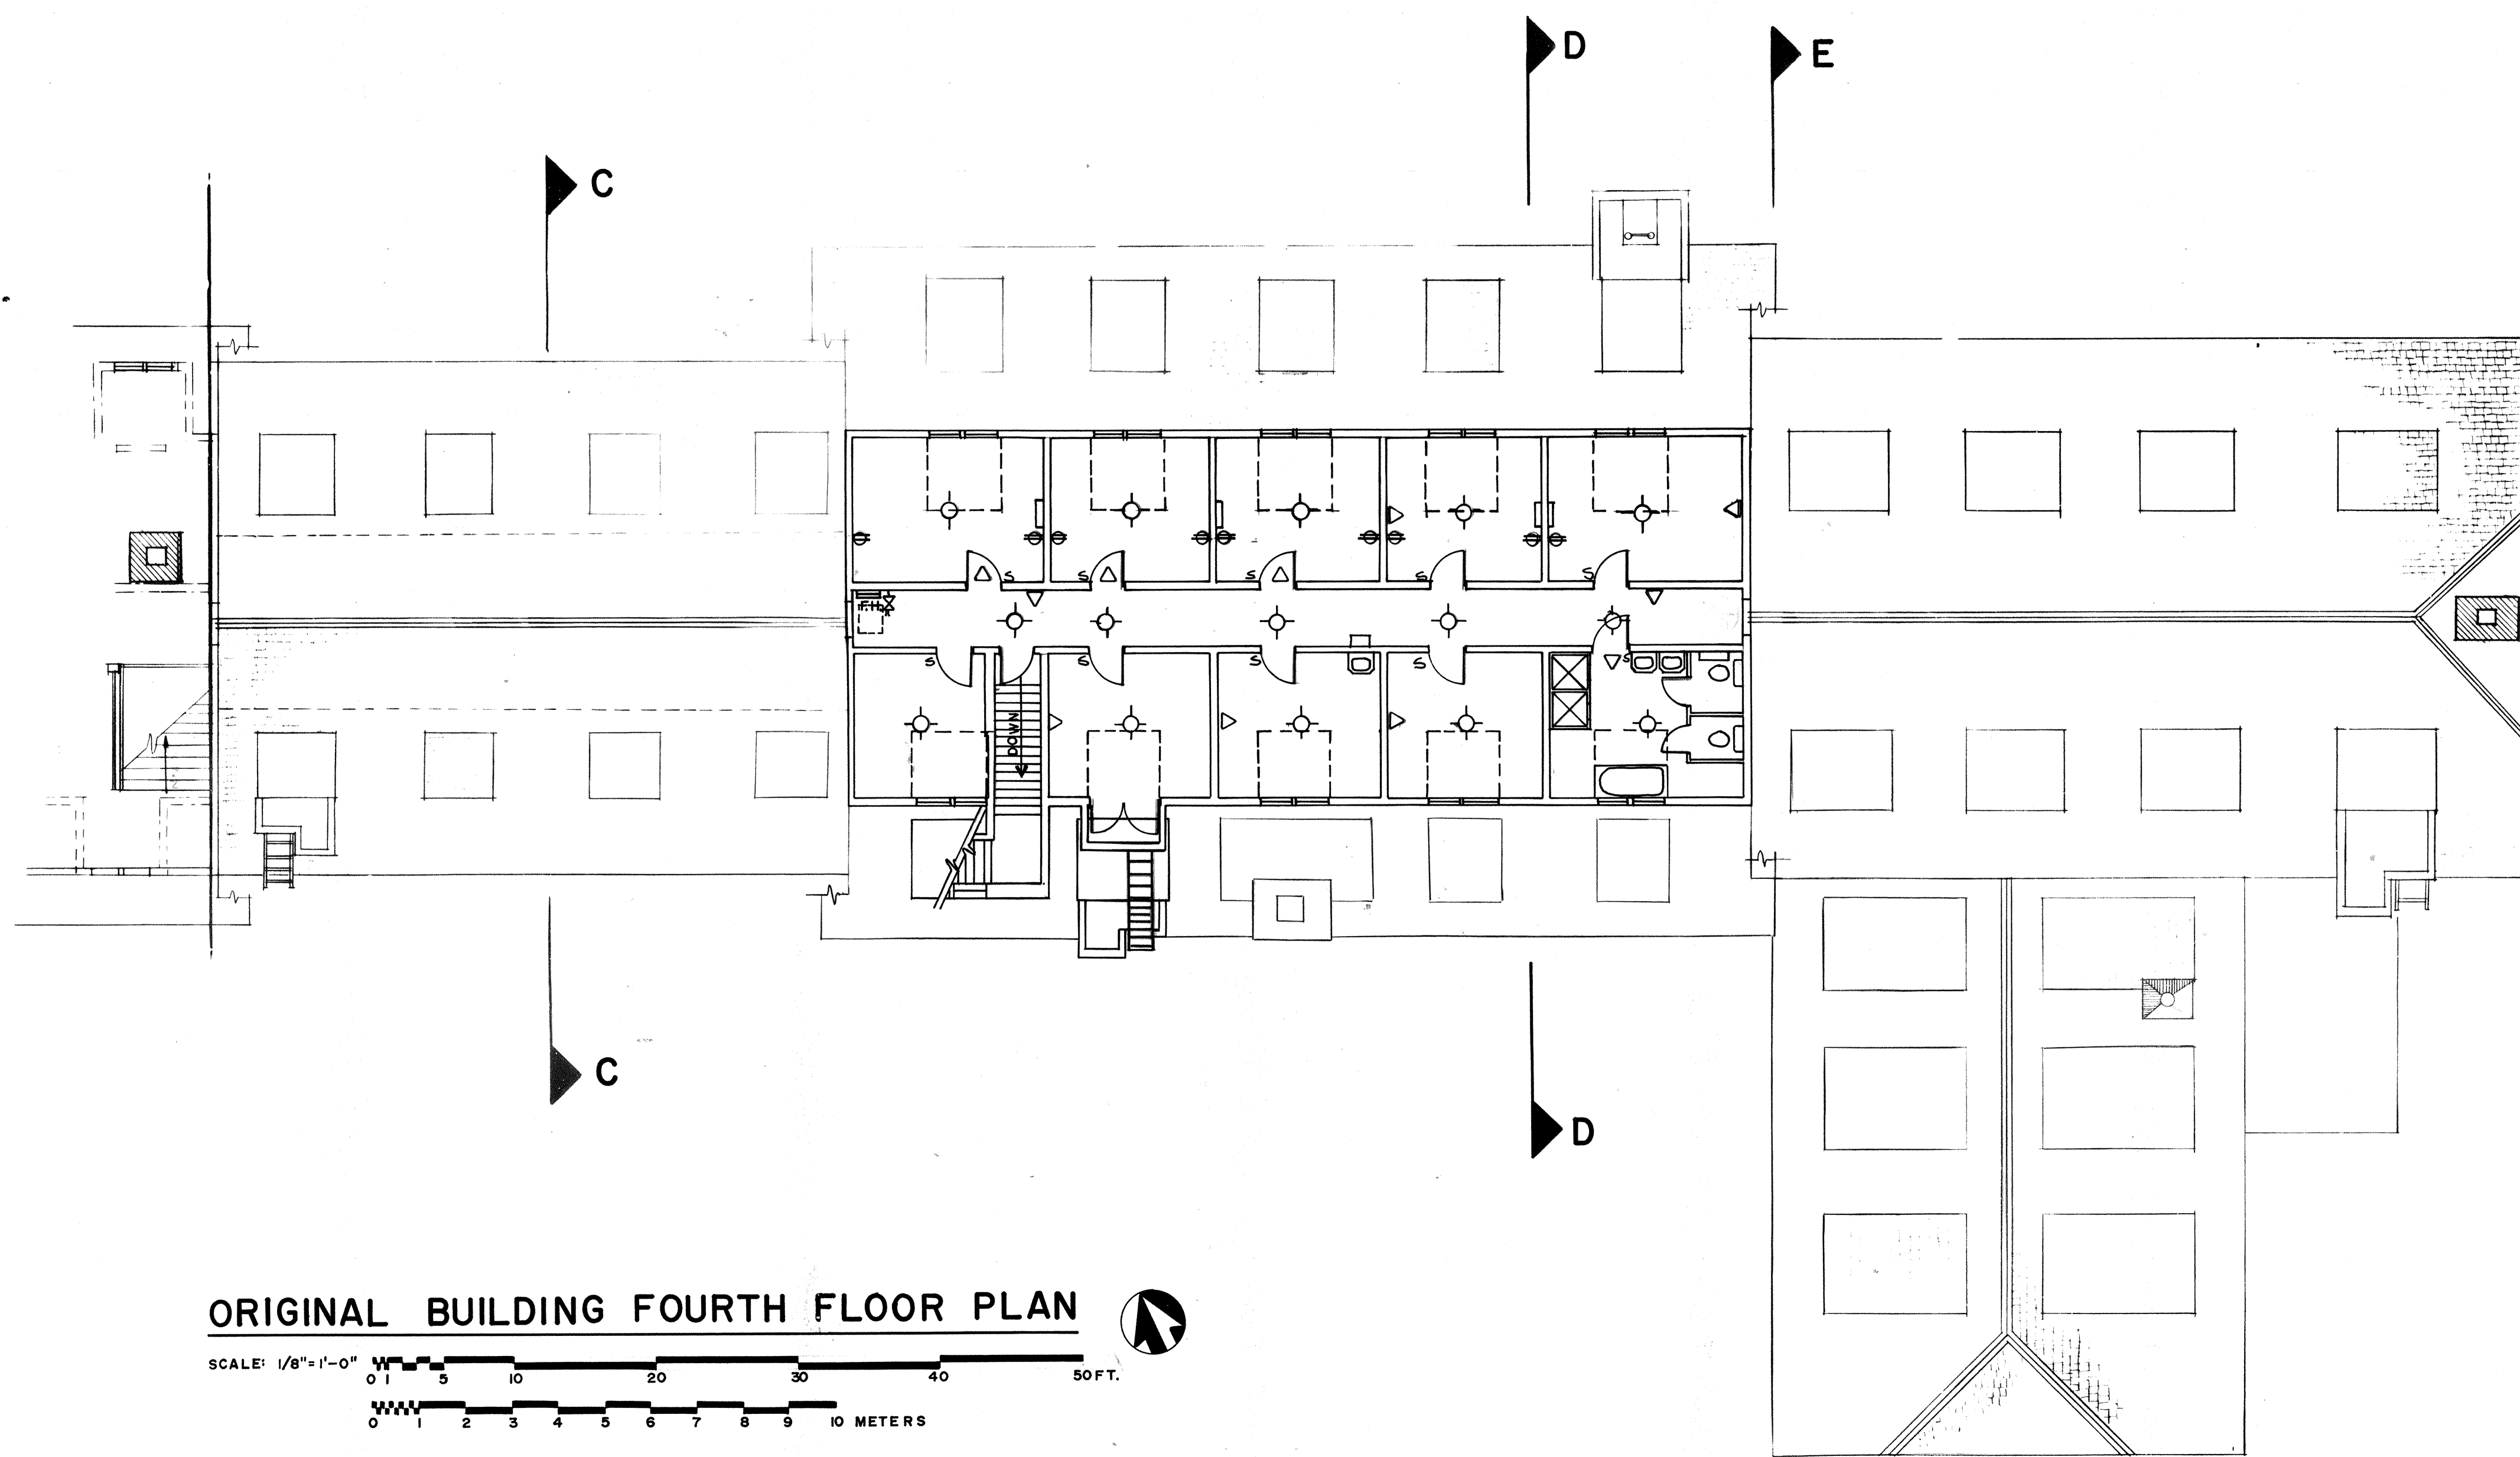

# ORIGINAL BUILDING FOURTH FLOOR PLAN


SCALE: 1/8"=1'-0"

0 1 2 3 4 5 6 7 8 9 10 METERS

0 1 5 10 20 30 40 50 FT.






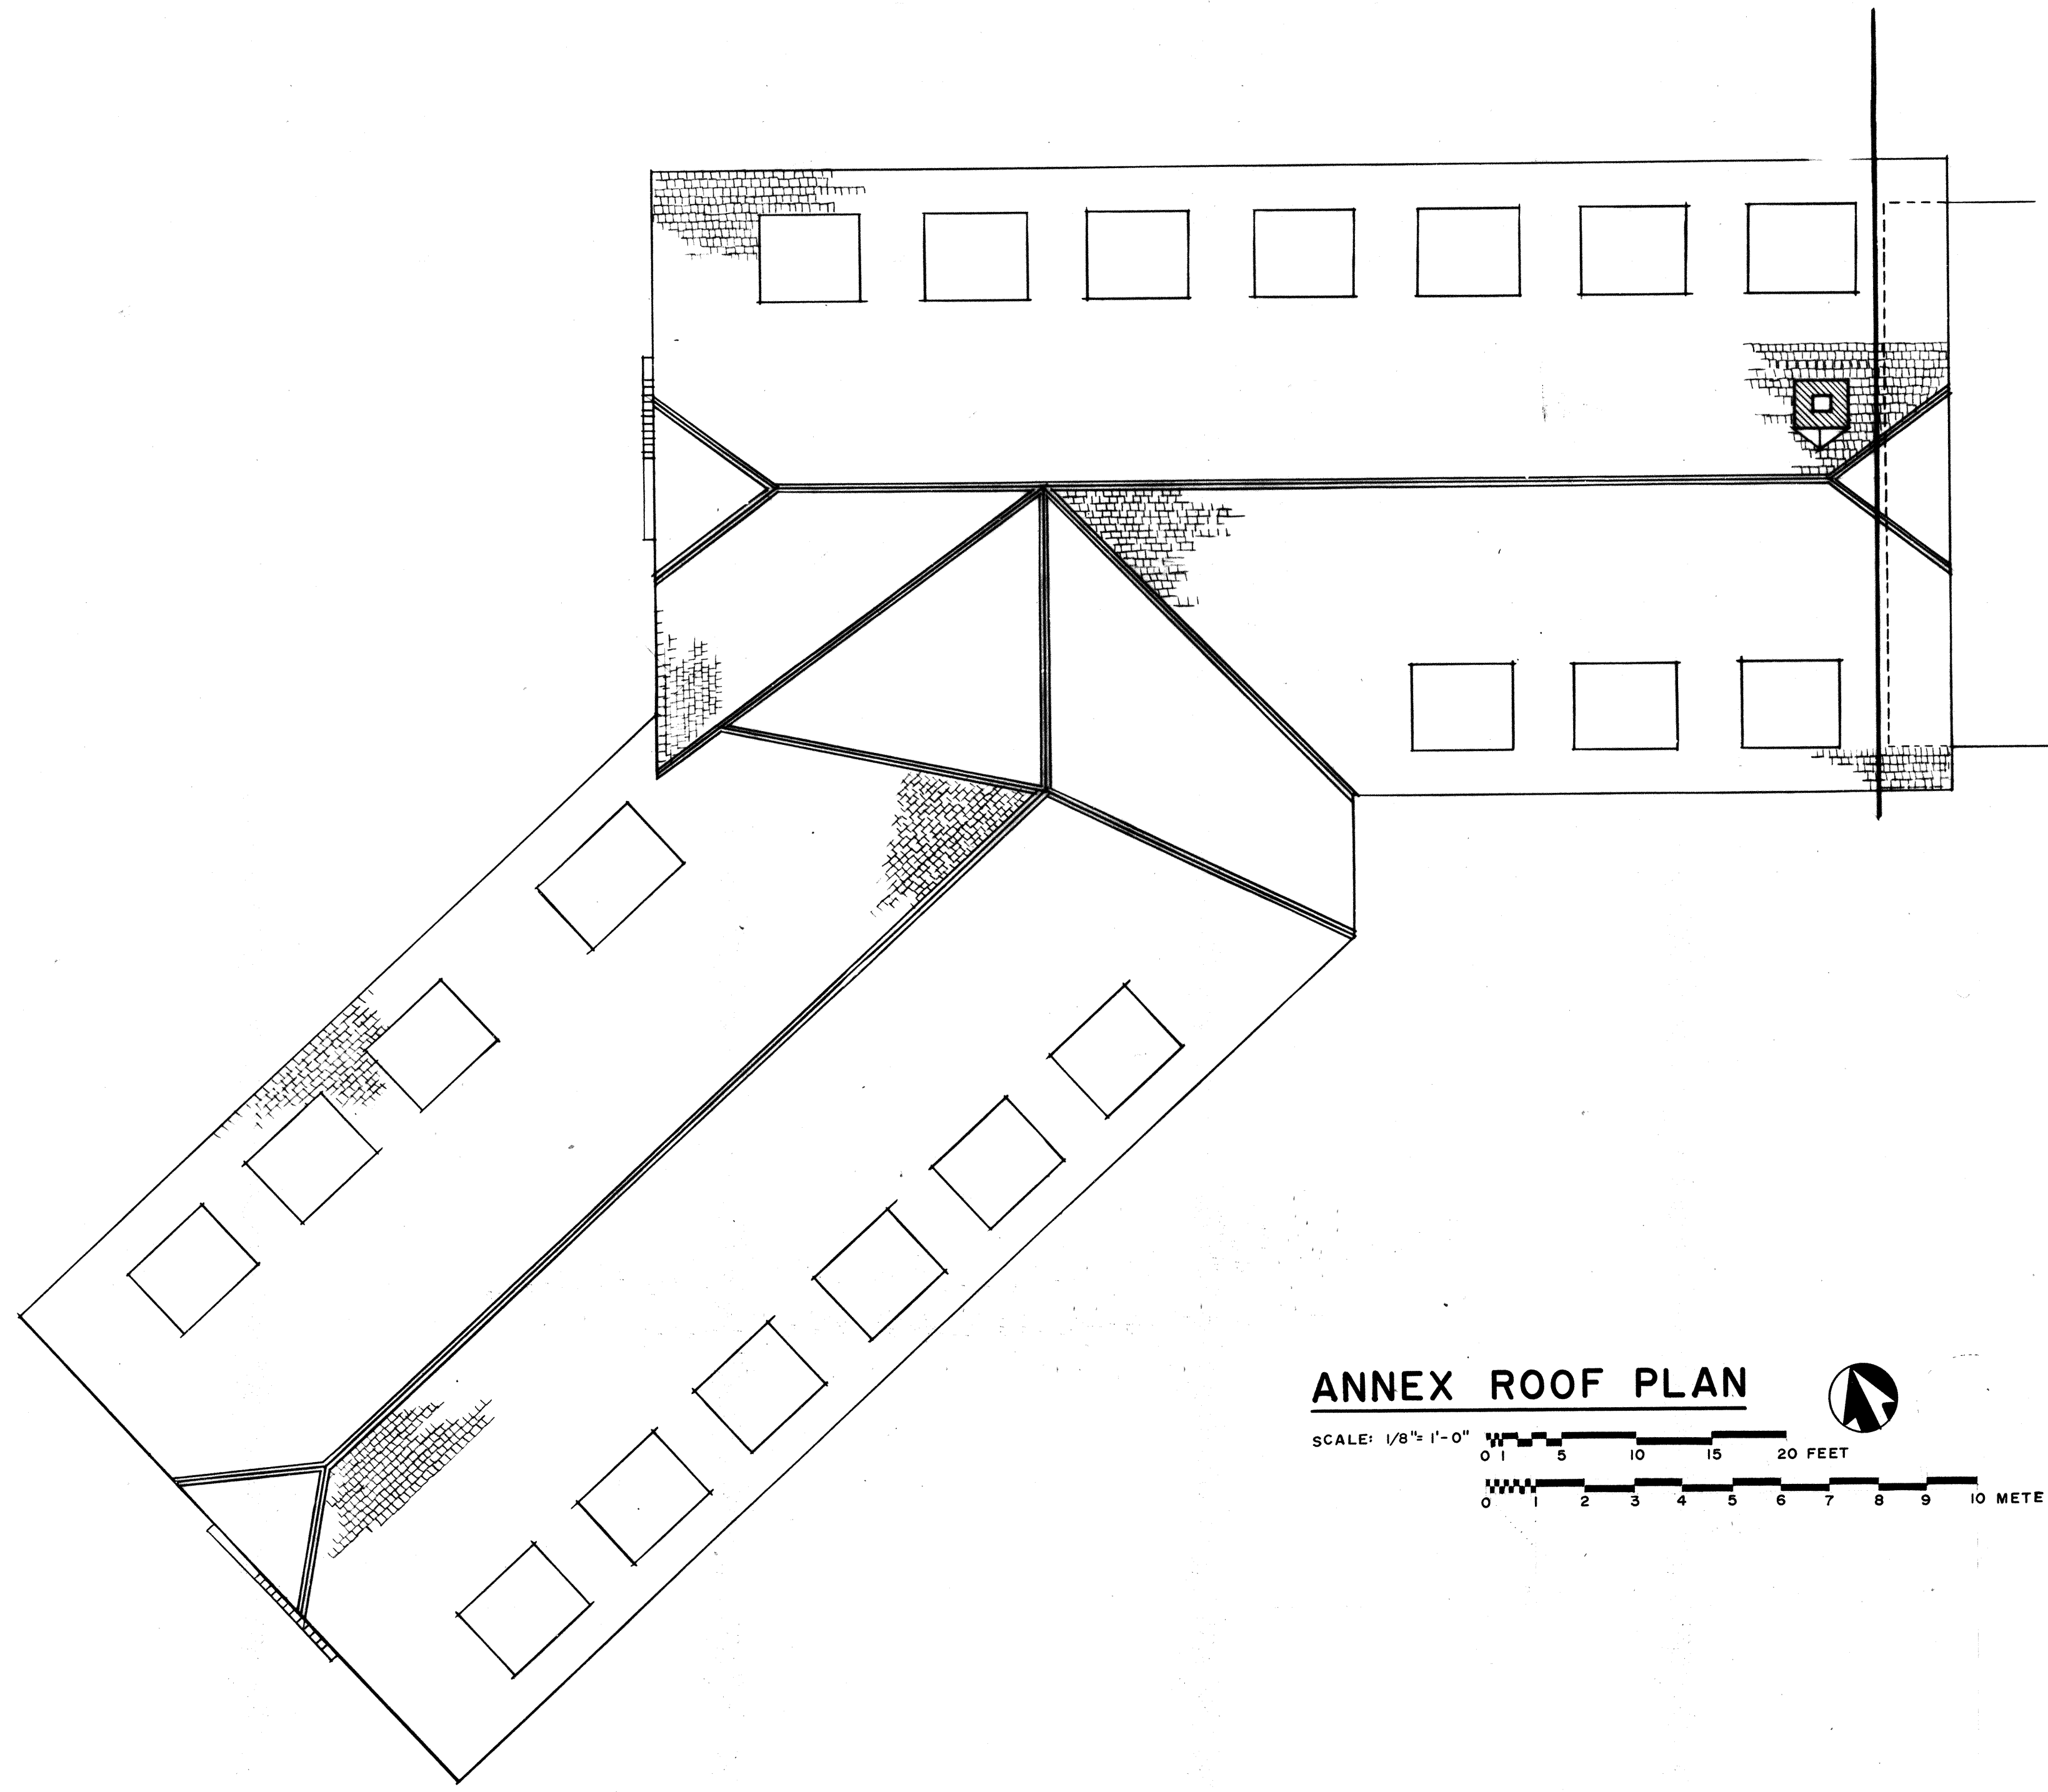

**ANNEX ROOF PLAN**

SCALE: 1/8" = 1'-0"

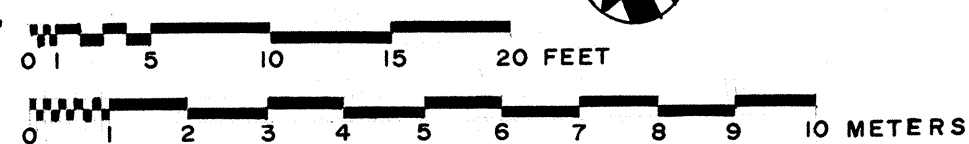

DRAWN BY: KRISTA M. PACE

OFFICE OF ARCHEOLOGY AND HISTORIC PRESERVATION  
UNDER DIRECTION OF THE NATIONAL PARK SERVICE  
UNITED STATES DEPARTMENT OF THE INTERIOR

**CRATER LAKE LODGE**

NAME AND LOCATION OF STRUCTURE

**CRATER LAKE NATIONAL PARK  
KLAMATH COUNTY, OREGON**

SURVEY NO.


**OR-48**

HISTORIC AMERICAN  
BUILDINGS SURVEY

SHEET **13** OF **25** SHEETS

LIBRARY OF CONGRESS  
UNCLAS NUMBER



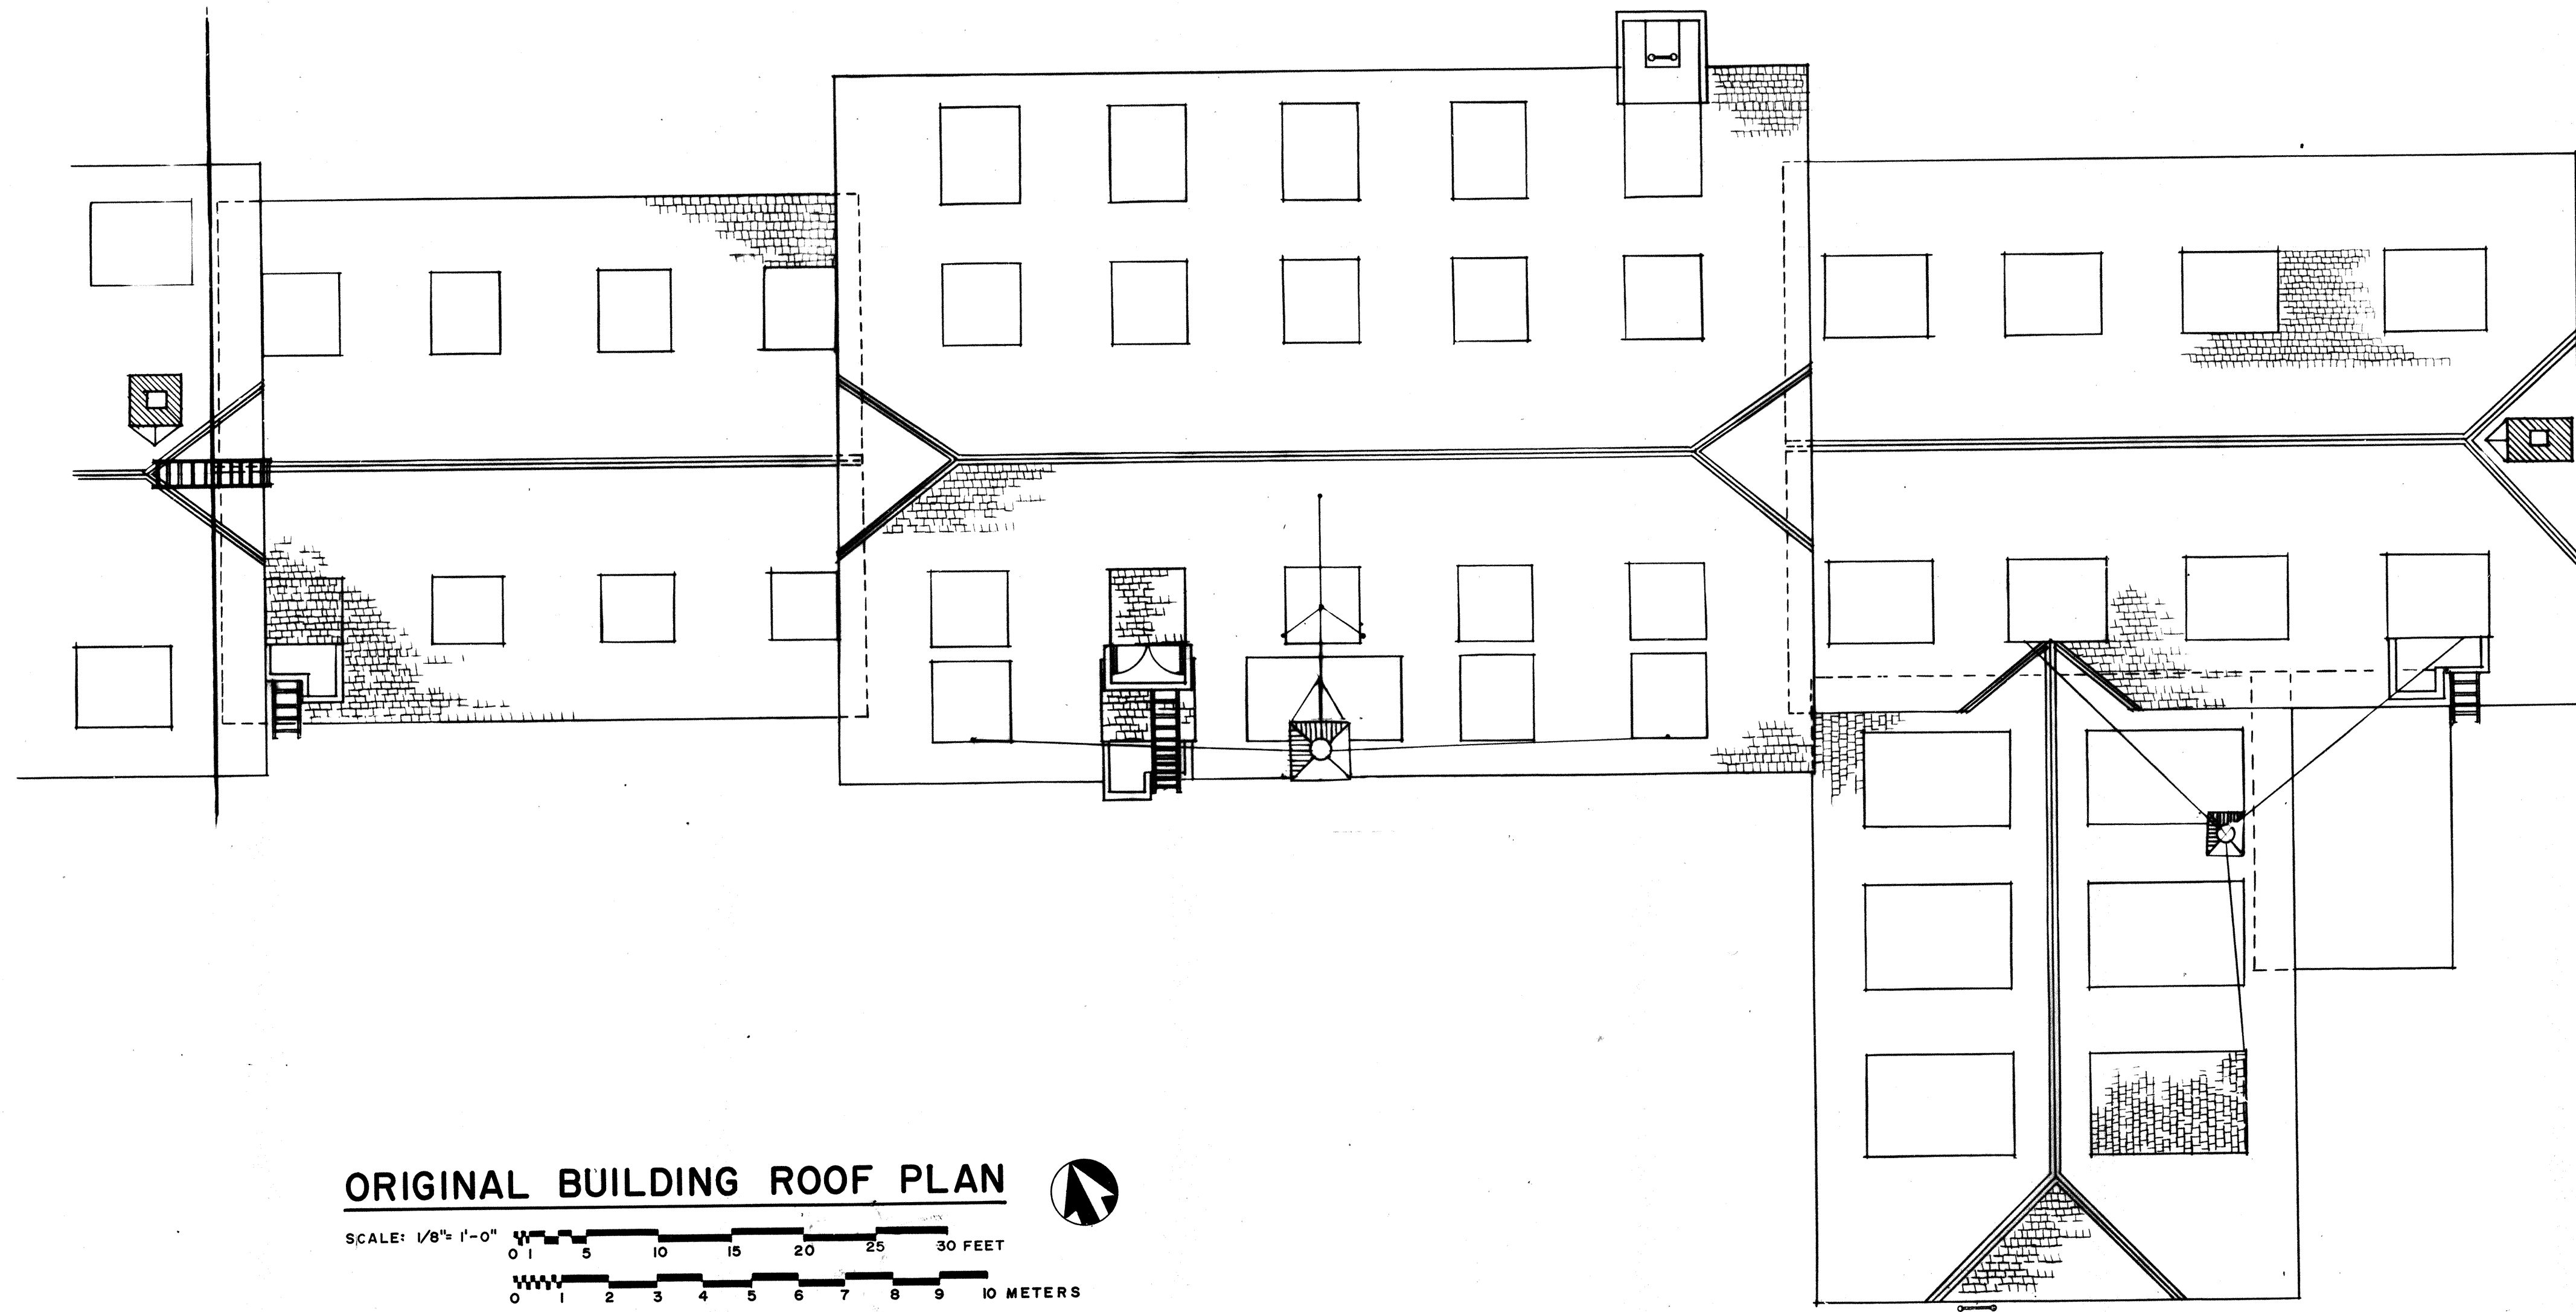

ORIGINAL BUILDING ROOF PLAN

SCALE: 1/8" = 1'-0"

0 1 5 10 15 20 25 30 FEET

0 1 2 3 4 5 6 7 8 9 10 METERS



DRAWN BY: KRISTA M. PACE

OFFICE OF ARCHEOLOGY AND HISTORIC PRESERVATION  
NATIONAL PARK SERVICE  
UNITED STATES DEPARTMENT OF THE INTERIOR

CRATER LAKE LODGE

NAME AND LOCATION OF STRUCTURE

CRATER LAKE NATIONAL PARK  
KLAMATH COUNTY, OREGON

SURVEY NO.


OR-48

HISTORIC AMERICAN  
BUILDINGS SURVEY

SHEET 14 OF 25 SHEETS

LIBRARY OF CONGRESS  
INDEX NUMBER



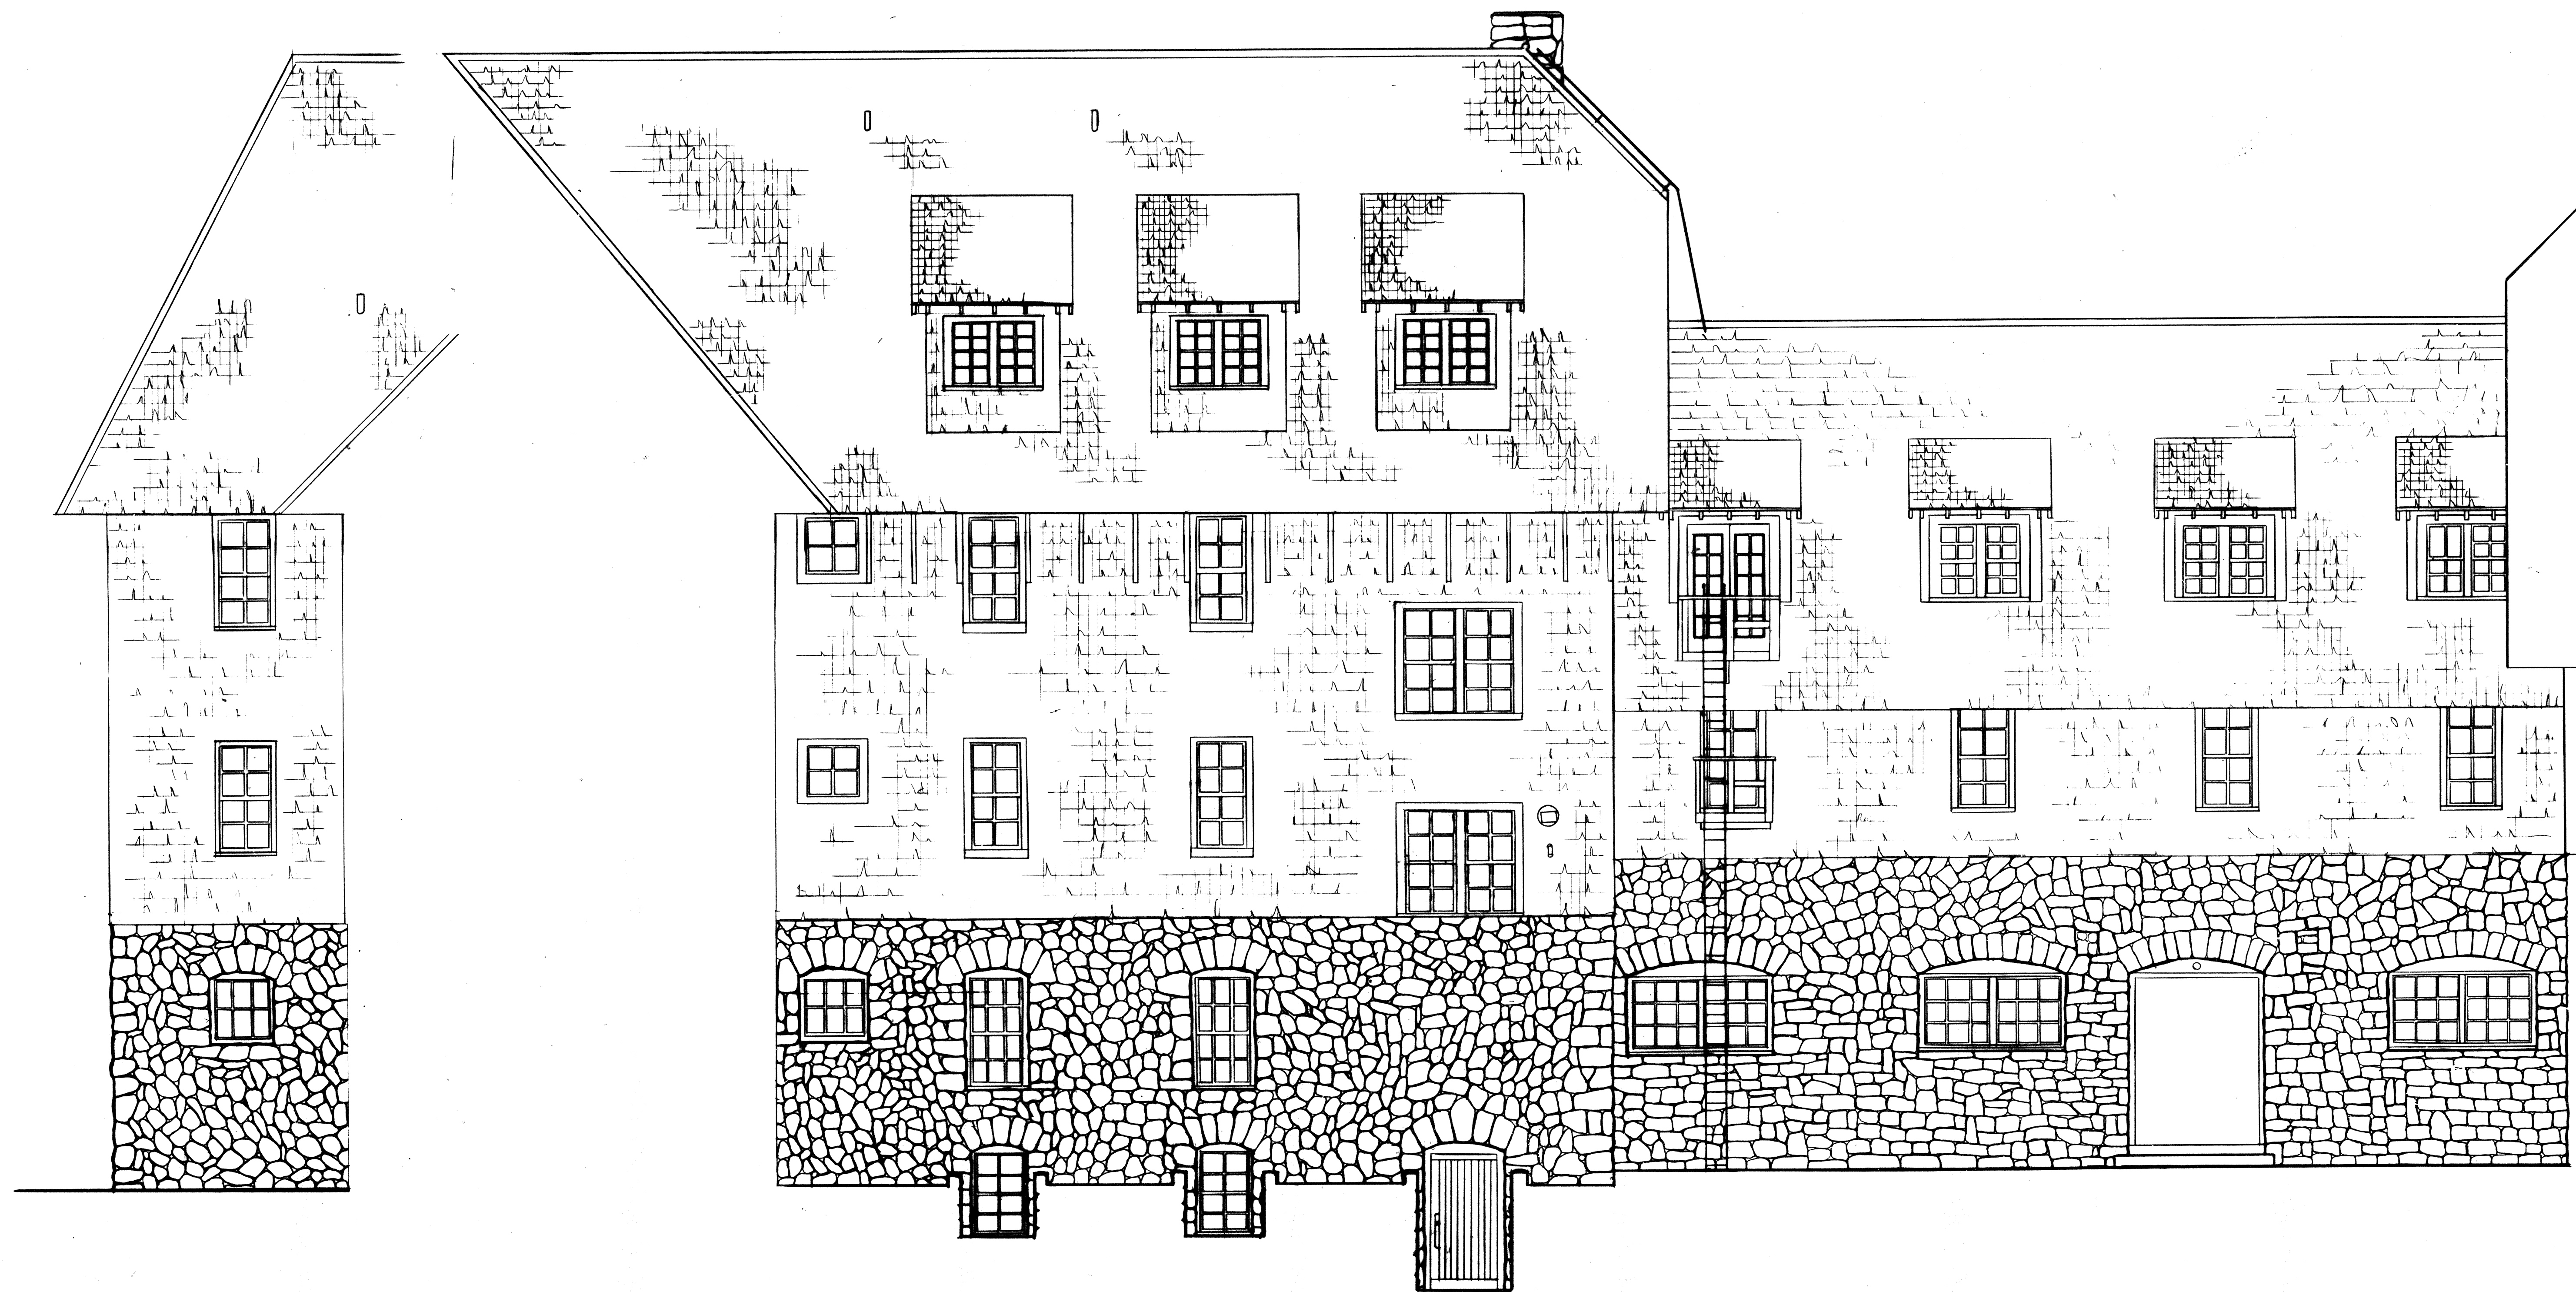

ANNEX WING


ANNEX

ORIGINAL BUILDING LOBBY WING

EAST ELEVATION

SOUTH ELEVATION

SCALE: 1/4"=1'-0"

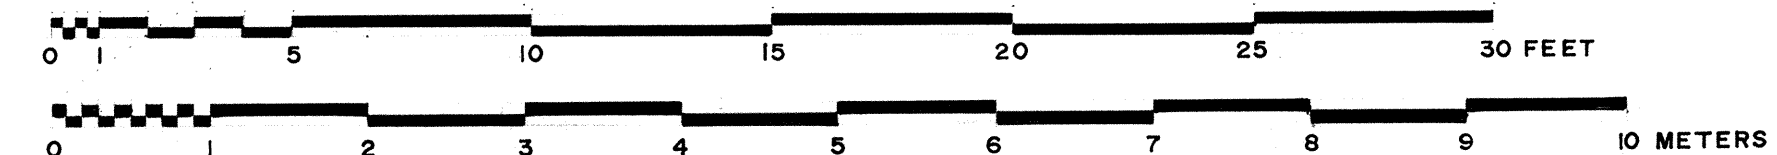

DRAWN BY: DAVID ARBOGAST

OFFICE OF ARCHEOLOGY AND HISTORIC PRESERVATION  
UNDER DIRECTION OF THE NATIONAL PARK SERVICE  
UNITED STATES DEPARTMENT OF THE INTERIOR

CRATER LAKE LODGE

NAME AND LOCATION OF STRUCTURE

CRATER LAKE NATIONAL PARK  
KLAMATH COUNTY, OREGON

SURVEY NO.  
OR-48

HISTORIC AMERICAN  
BUILDINGS SURVEY  
SHEET 15 OF 25


LIBRARY OF CONGRESS  
INDEX NUMBER





ORIGINAL BUILDING SOUTH ELEVATION

SCALE: 1/4" = 1'-0"

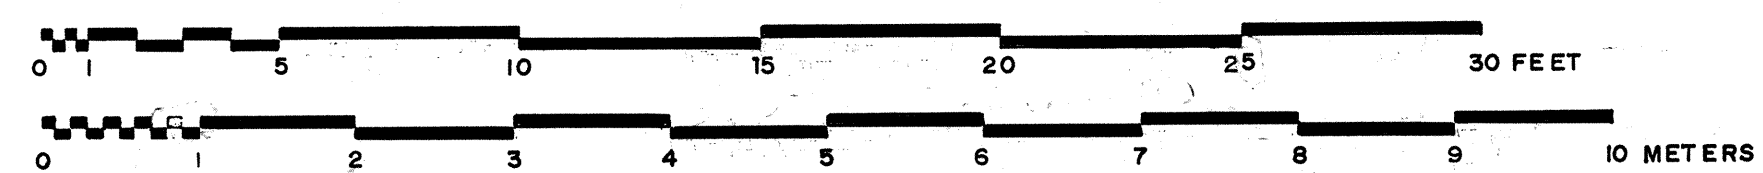

DRAWN BY: DAVID ARBOGAST

OFFICE OF ARCHEOLOGY AND HISTORIC PRESERVATION  
UNDER DIRECTION OF THE NATIONAL PARK SERVICE  
UNITED STATES DEPARTMENT OF THE INTERIOR

CRATER LAKE LODGE

NAME AND LOCATION OF STRUCTURE

CRATER LAKE NATIONAL PARK  
KLAMATH COUNTY, OREGON

SURVEY NO.  
OR-48

HISTORIC AMERICAN  
BUILDINGS SURVEY  
SHEET 16 OF 25 SHEETS

LIBRARY OF CONGRESS  
INDEX NUMBER






KITCHEN WING

DINING ROOM WING

EAST ELEVATION

SCALE: 1/4" = 1'-0"

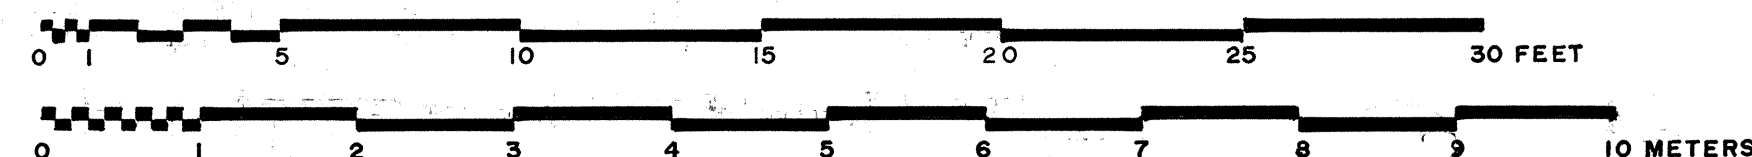

DRAWN BY: DAVID ARBOGAST

OFFICE OF ARCHAEOLOGY AND HISTORIC PRESERVATION  
UNITED STATES DEPARTMENT OF THE INTERIOR

CRATER LAKE LODGE

NAME AND LOCATION OF STRUCTURE

CRATER LAKE NATIONAL PARK  
KLAMATH COUNTY, OREGON

SURVEY NO.  
OR-48

HISTORIC AMERICAN  
BUILDINGS SURVEY  
SHEET 17 OF 25 SHEETS

LIBRARY OF CONGRESS  
PHOTODUPLICATION SERVICE






DINING ROOM WING

GREAT HALL

**ORIGINAL BUILDING NORTH ELEVATION**

SCALE: 1/4"=1'-0"

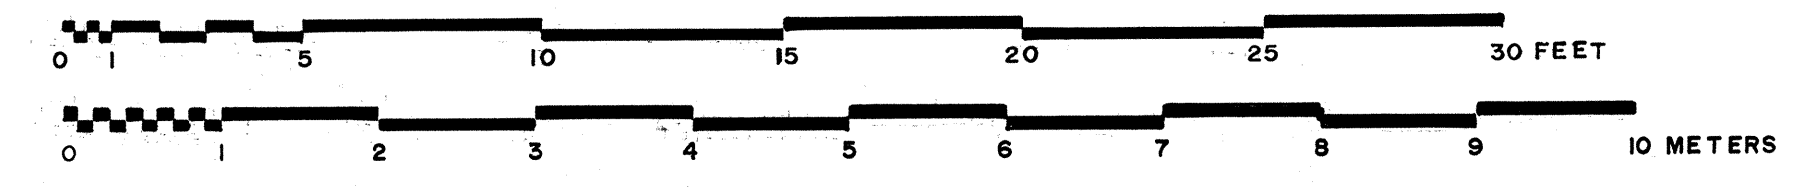

DRAWN BY: DAVID ARBOGAST

OFFICE OF ARCHEOLOGY AND HISTORIC PRESERVATION  
UNDER DIRECTION OF THE NATIONAL PARK SERVICE  
UNITED STATES DEPARTMENT OF THE INTERIOR

**CRATER LAKE LODGE**

CRATER LAKE NATIONAL PARK  
KLAMATH COUNTY, OREGON


NAME AND LOCATION OF STRUCTURE

SURVEY NO.  
**OR-48**

HISTORIC AMERICAN  
BUILDINGS SURVEY  
SHEET **18** OF **25** SHEETS

LIBRARY OF CONGRESS  
INDEX NUMBER



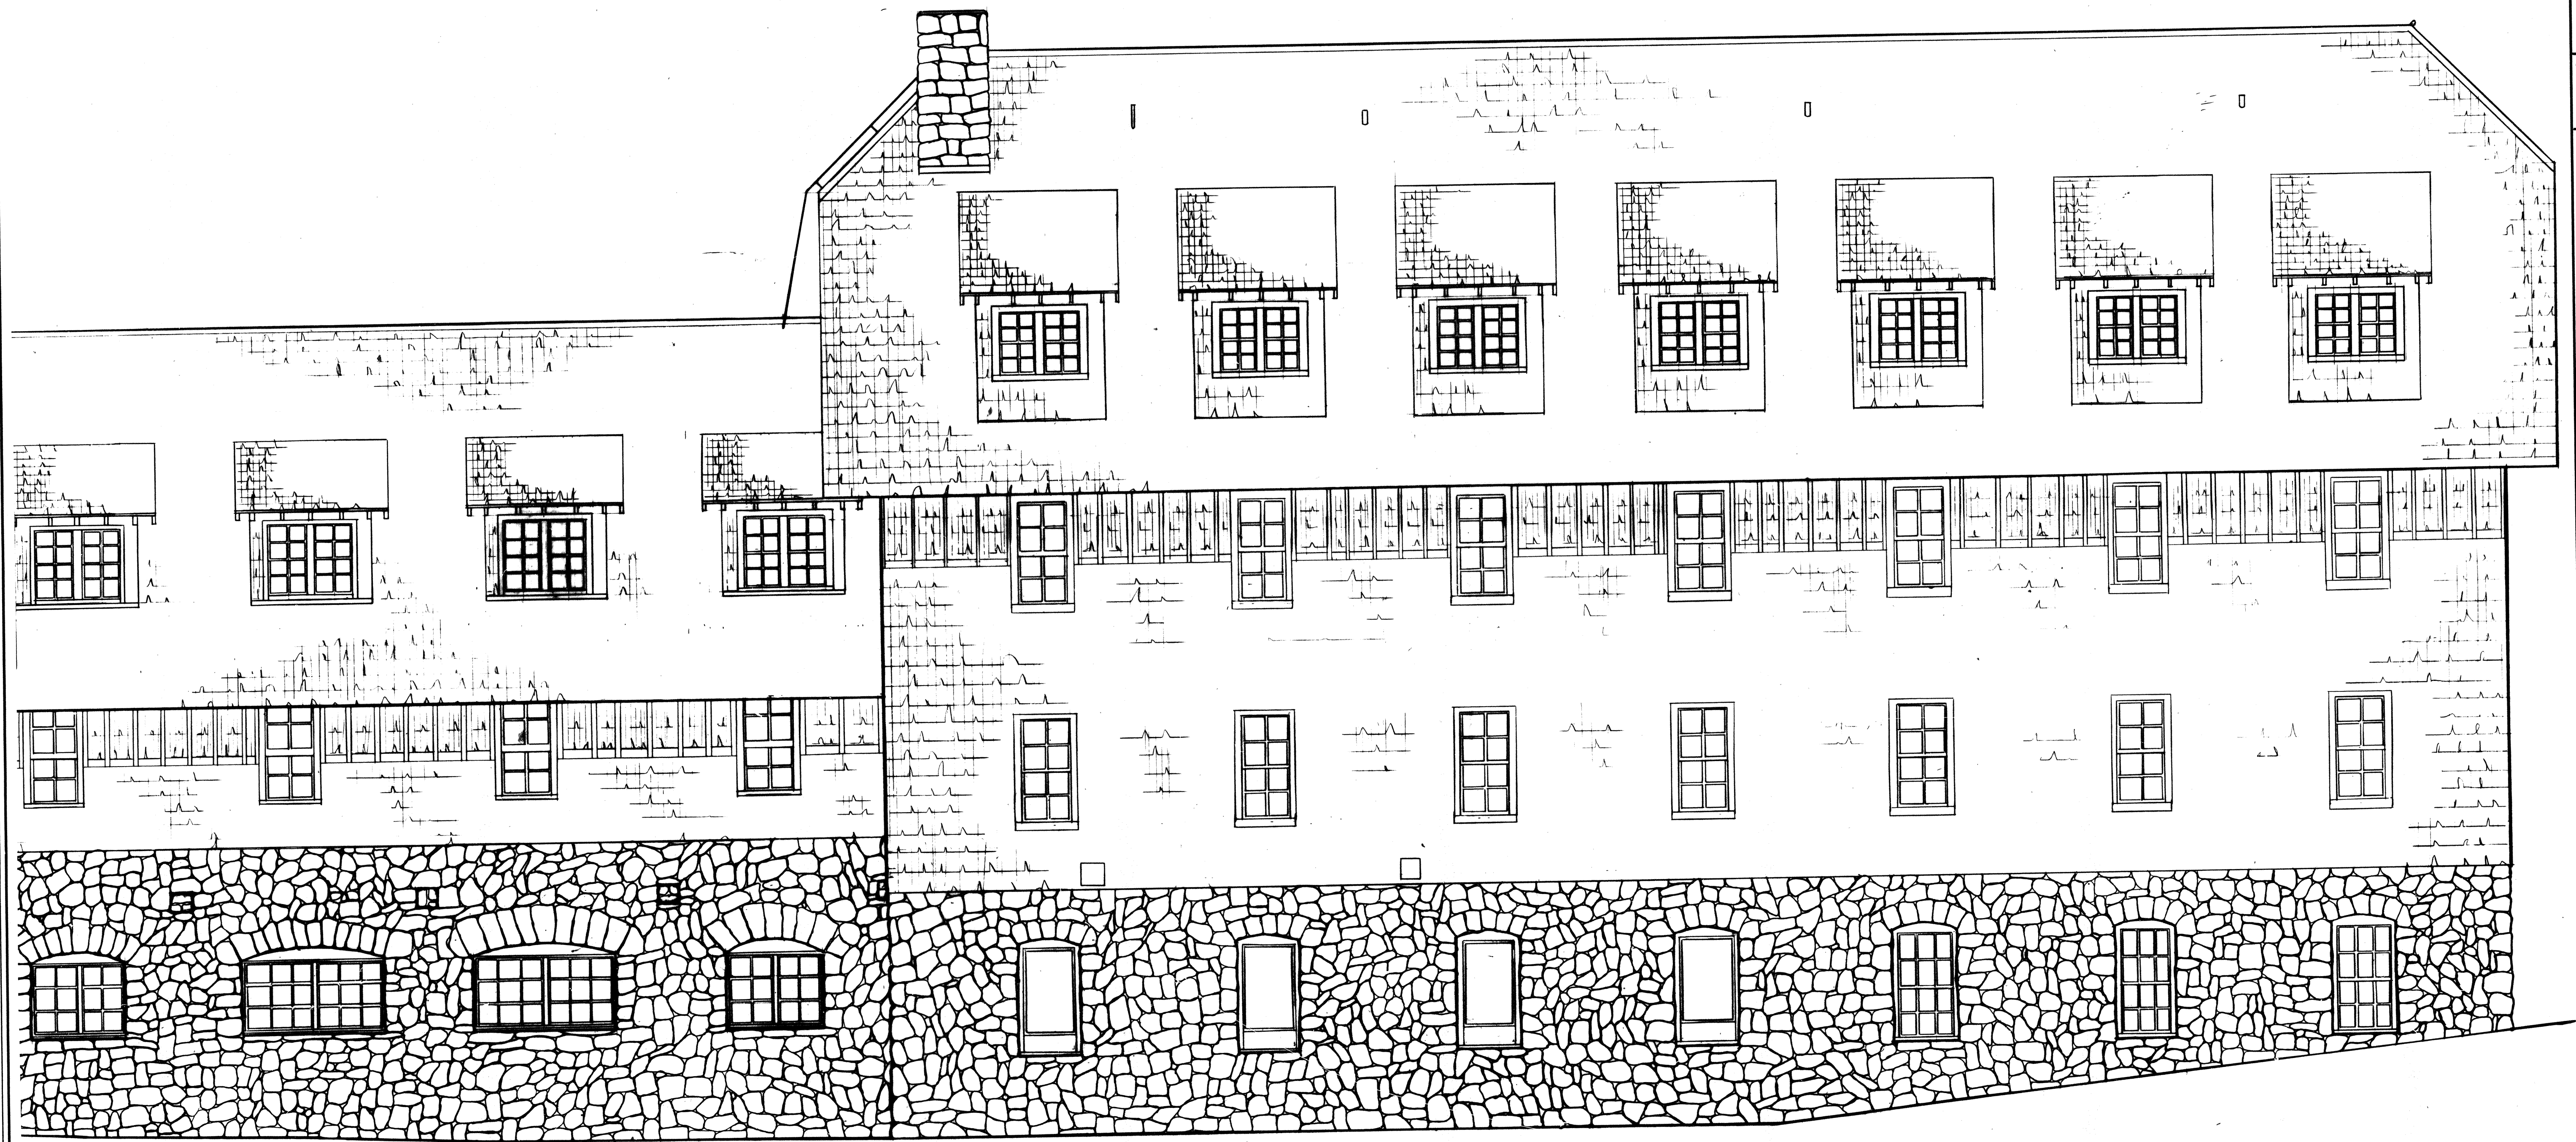


ORIGINAL BUILDING LOBBY WING

ANNEX

NORTH ELEVATION

SCALE: 1/4" = 1'-0"

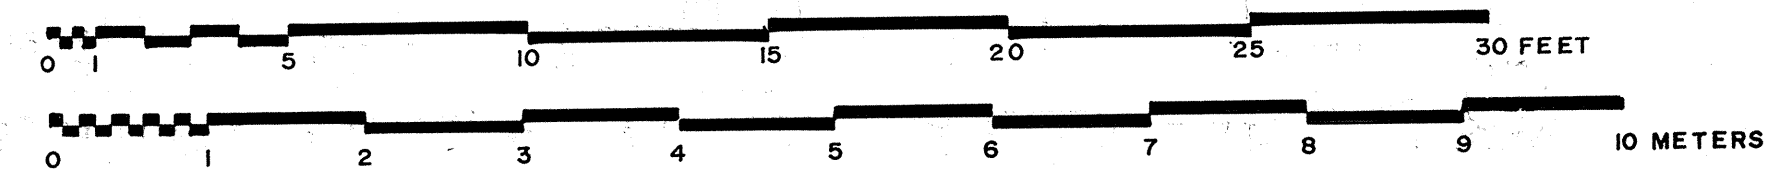

DRAWN BY: DAVID ARBOGAST

OFFICE OF ARCHEOLOGY AND HISTORIC PRESERVATION  
UNDER DIRECTION OF THE NATIONAL PARK SERVICE  
UNITED STATES DEPARTMENT OF THE INTERIOR

CRATER LAKE LODGE

NAME AND LOCATION OF STRUCTURE


CRATER LAKE NATIONAL PARK  
KLAMATH COUNTY, OREGON

SURVEY NO.  
OR-48


HISTORIC AMERICAN  
BUILDINGS SURVEY  
SHEET 19 OF 25 SHEETS

DATE OF DRAWING  
MAY 1988



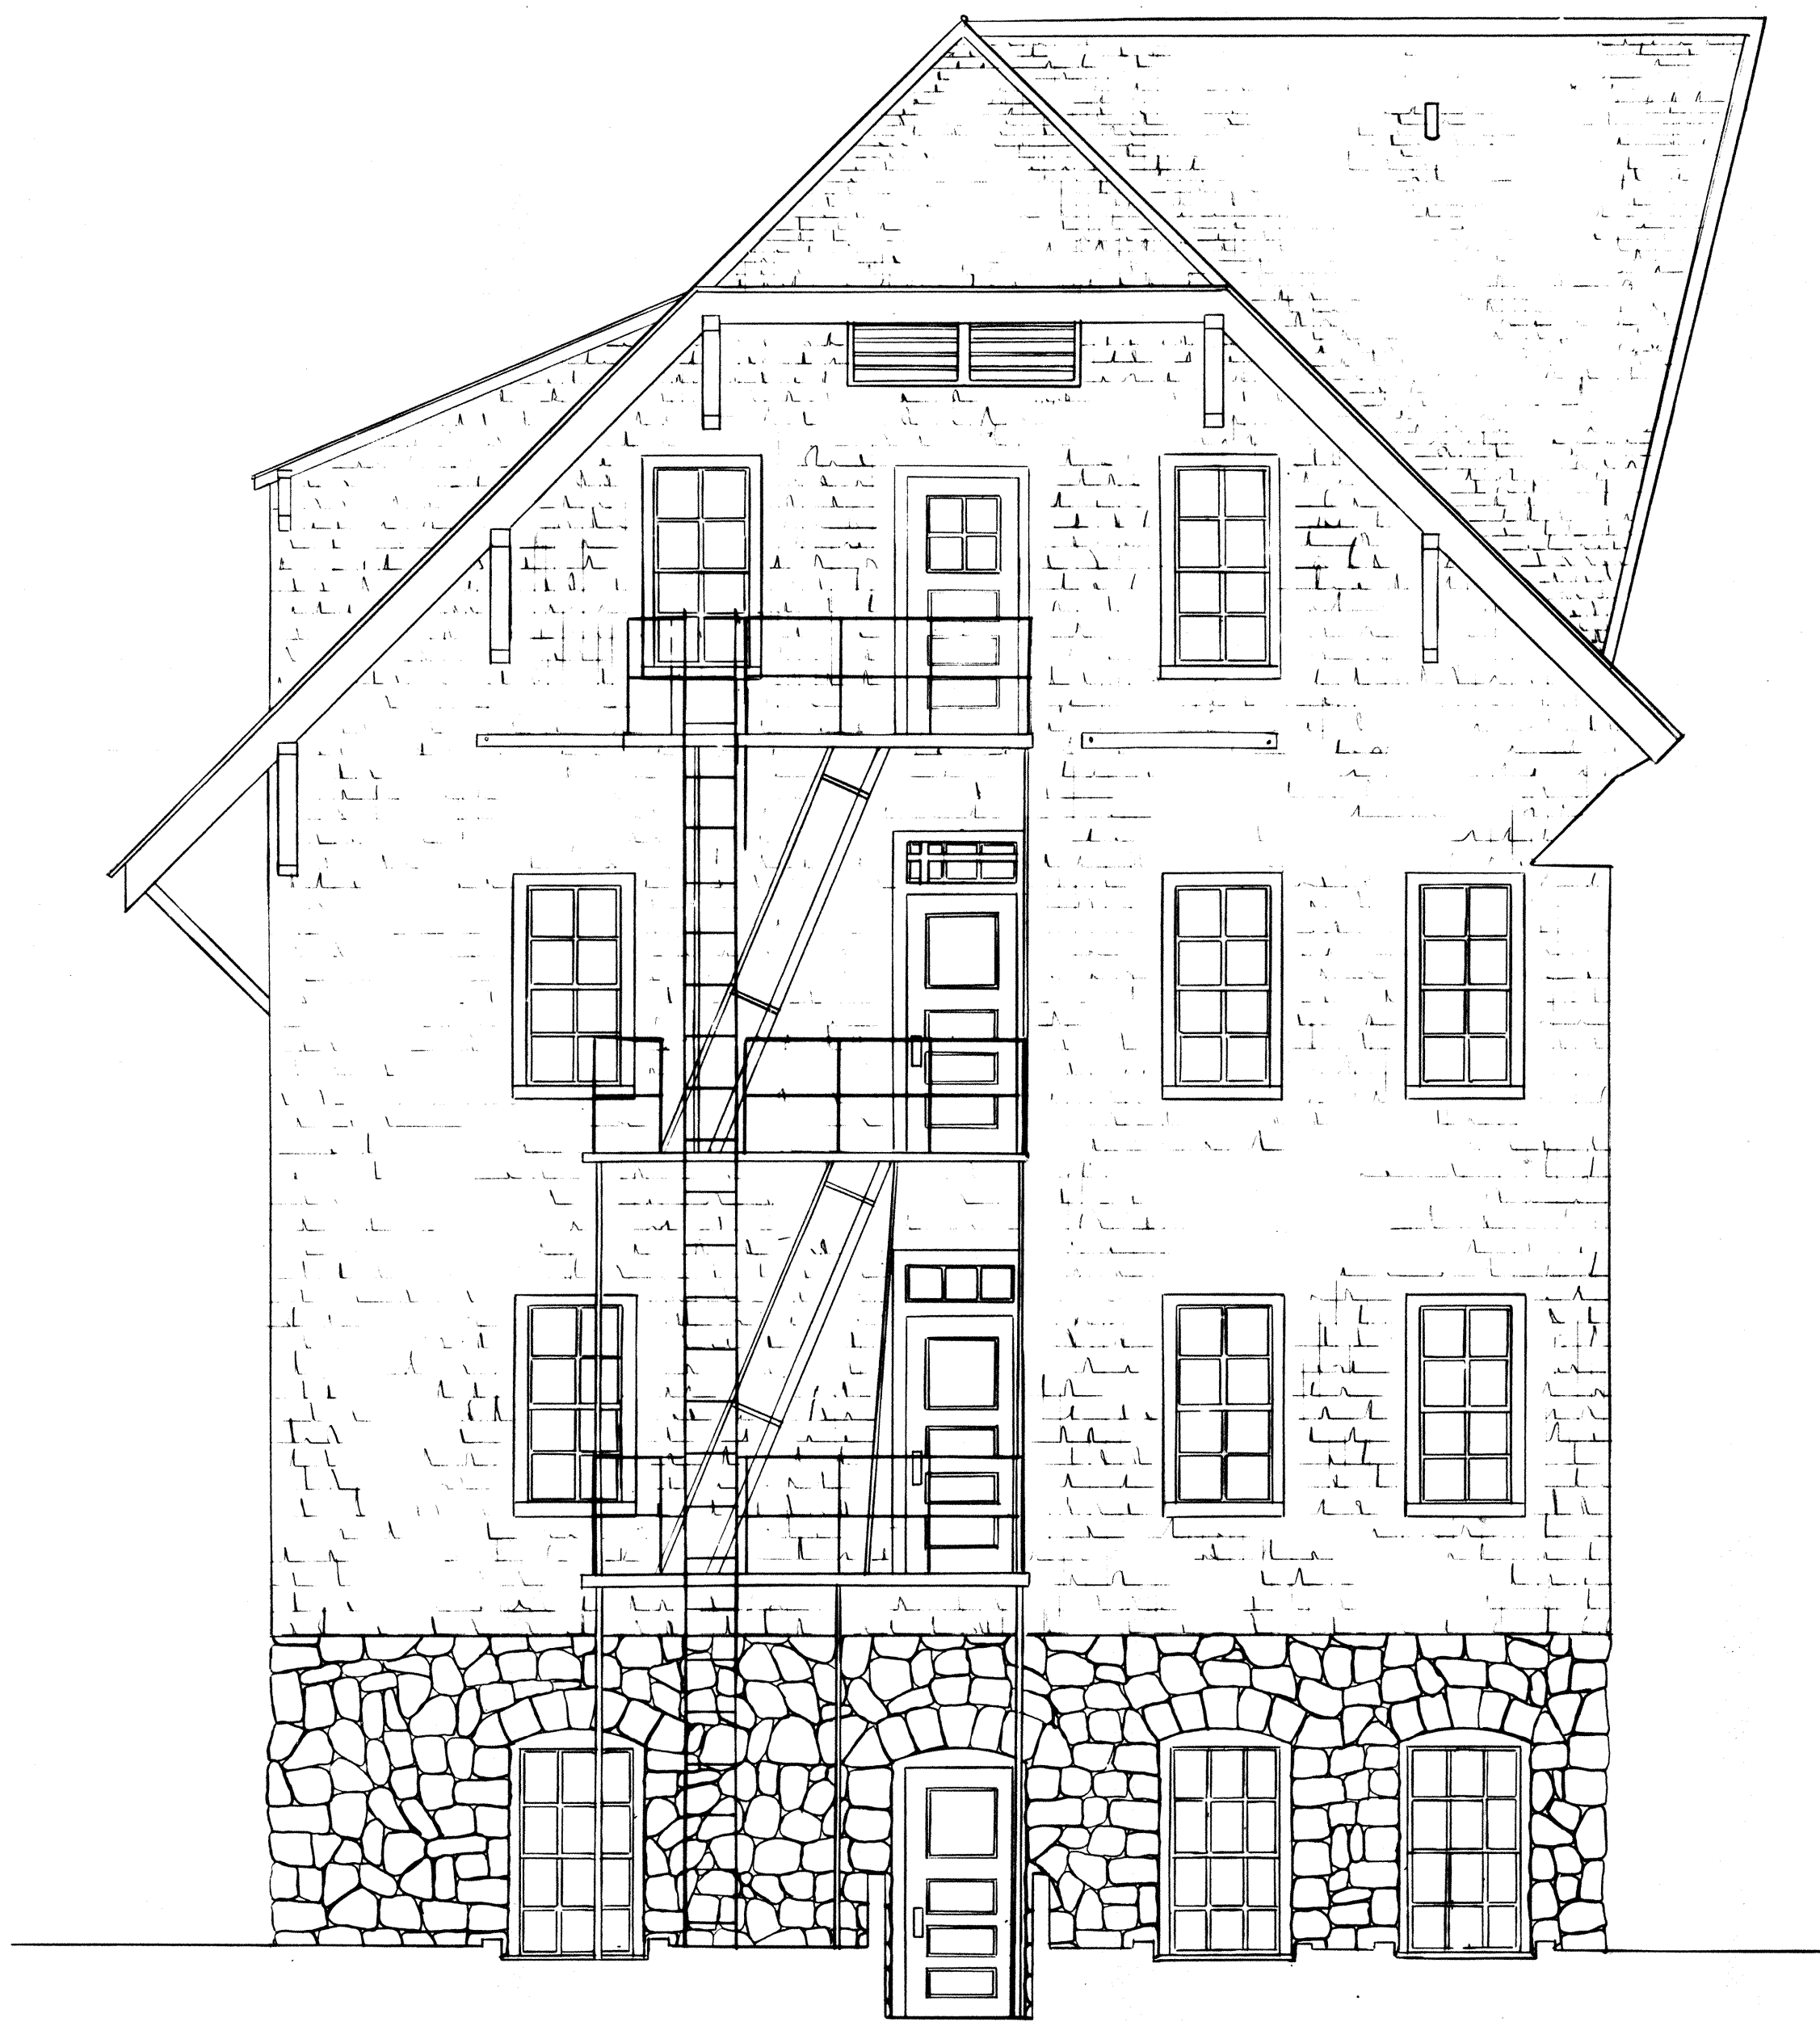


ANNEX  
WEST ELEVATION

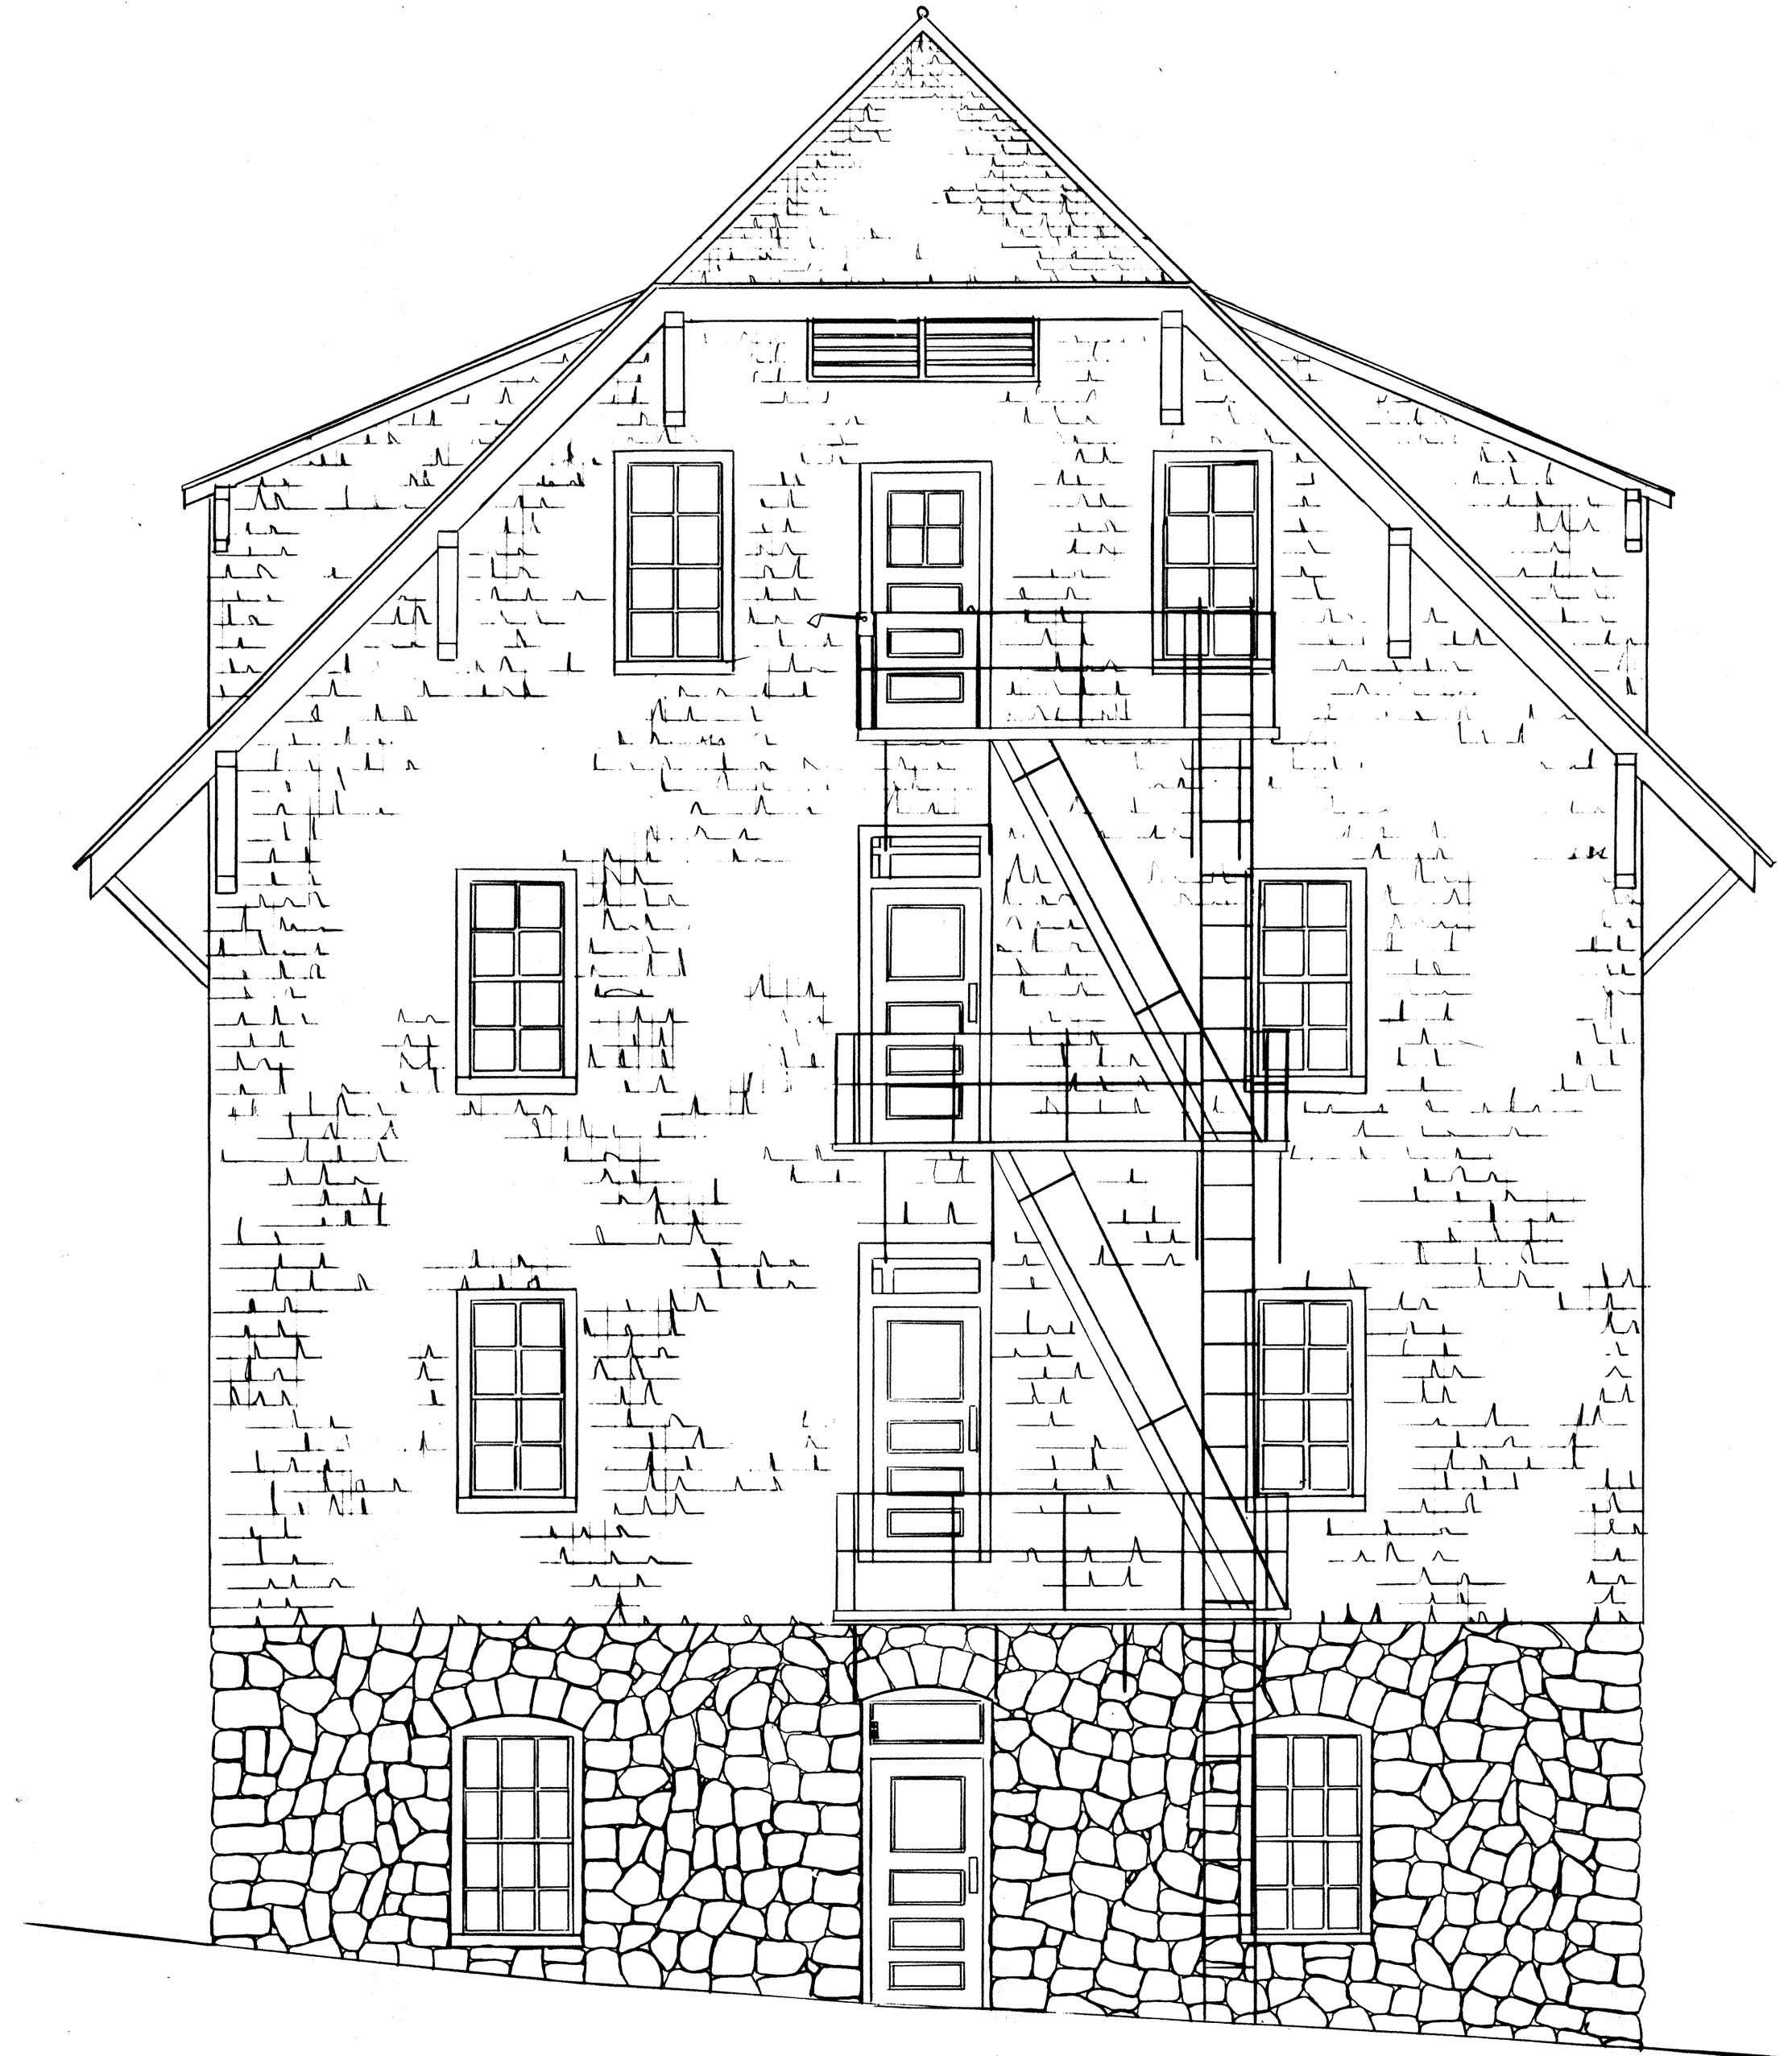

ANNEX WING  
WEST ELEVATION

SCALE: 1/4"=1'-0"

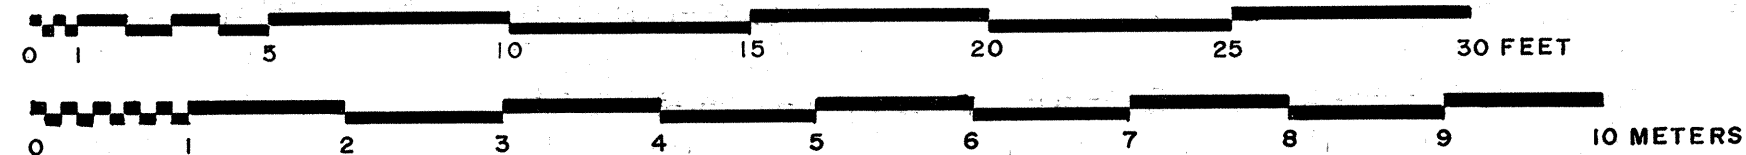

DRAWN BY: DAVID ARBOGAST

OFFICE OF ARCHEOLOGY AND HISTORIC PRESERVATION  
UNDER DIRECTION OF THE NATIONAL PARK SERVICE,  
UNITED STATES DEPARTMENT OF THE INTERIOR

CRATER LAKE LODGE

NAME AND LOCATION OF STRUCTURE

CRATER LAKE NATIONAL PARK  
KLAMATH COUNTY, OREGON


SURVEY NO.

OR-48

HISTORIC AMERICAN  
BUILDINGS SURVEY  
SHEET 20 OF 25


LIBRARY OF CONGRESS  
SERIALS ACQUISITION



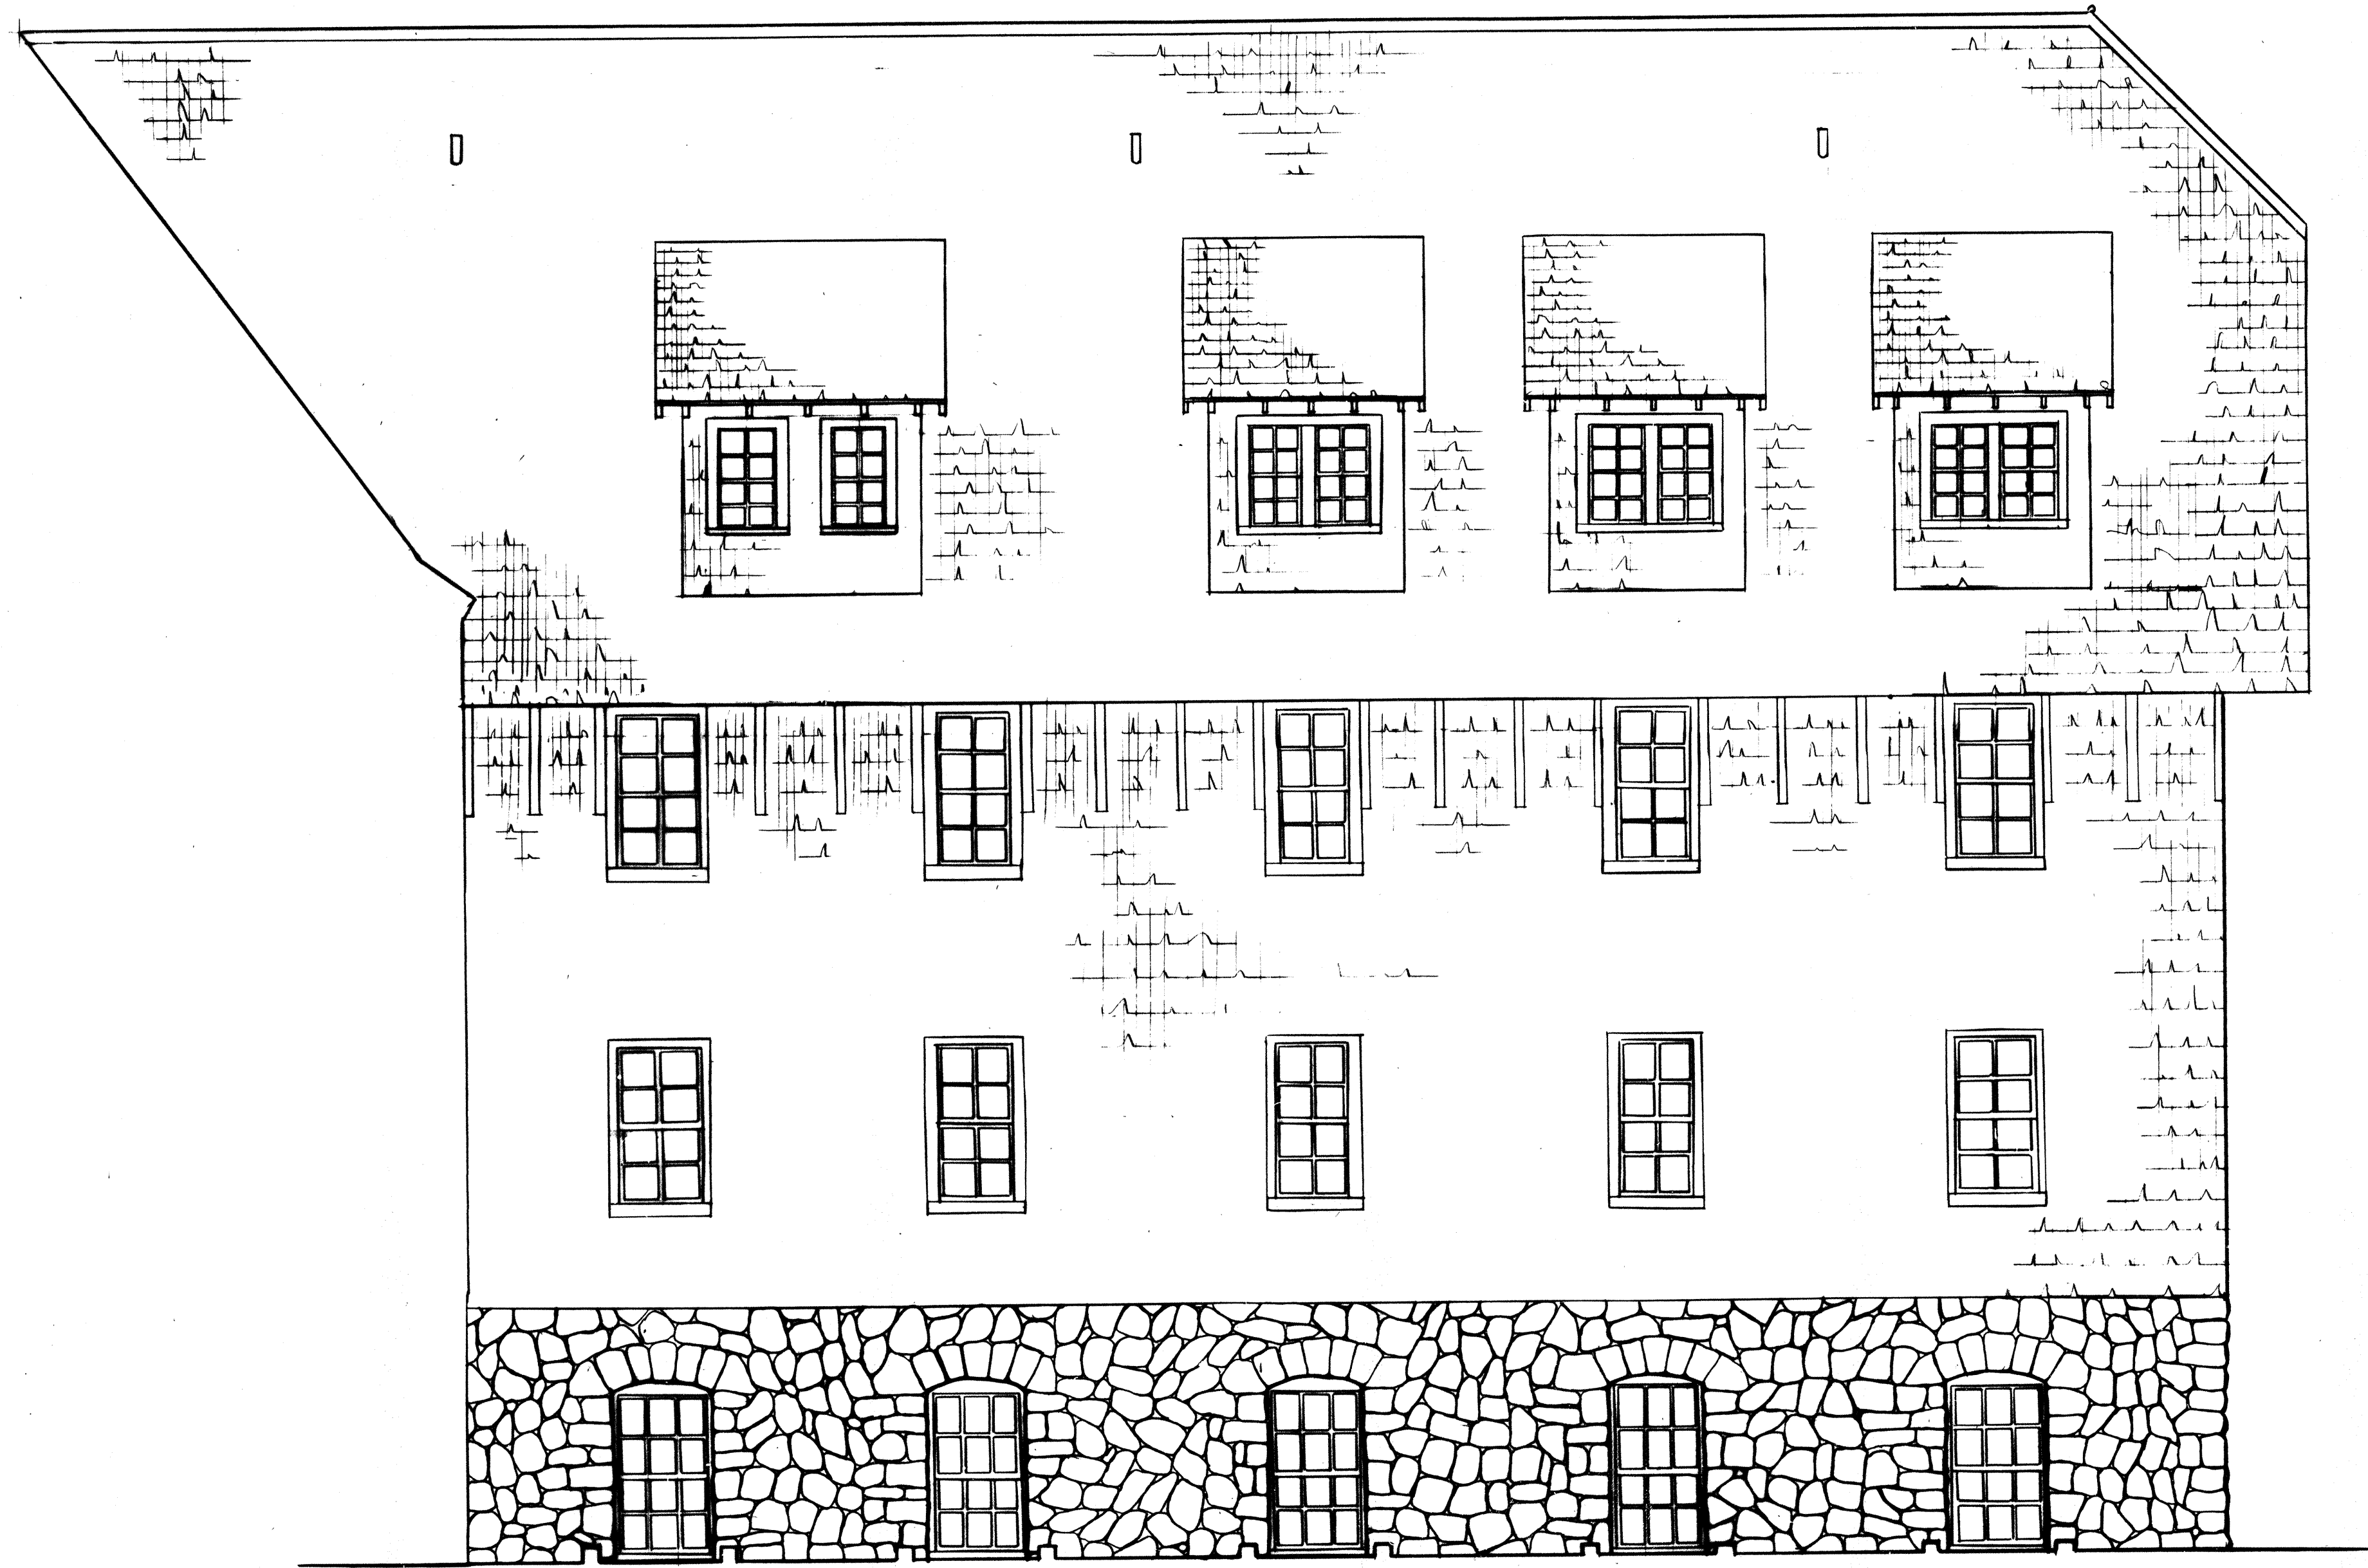

ANNEX WING NORTH ELEVATION

SCALE: 1/4"=1'-0"

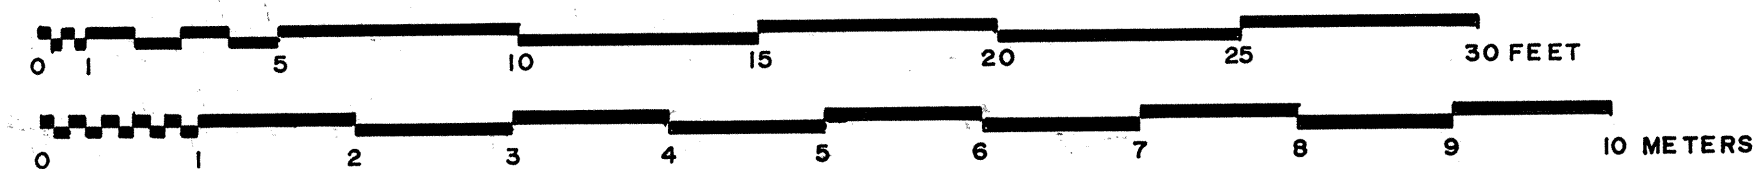

DRAWN BY: DAVID ARBOGAST

OFFICE OF ARCHEOLOGY AND HISTORIC PRESERVATION  
UNDER DIRECTION OF THE NATIONAL PARK SERVICE  
UNITED STATES DEPARTMENT OF THE INTERIOR

CRATER LAKE LODGE

NAME AND LOCATION OF STRUCTURE

CRATER LAKE NATIONAL PARK  
KLAMATH COUNTY, OREGON


SURVEY NO.

OR-48

HISTORIC AMERICAN  
BUILDINGS SURVEY  
SHEET 21 OF 25 SHEETS


LIBRARY OF CONGRESS  
SHEET NUMBER



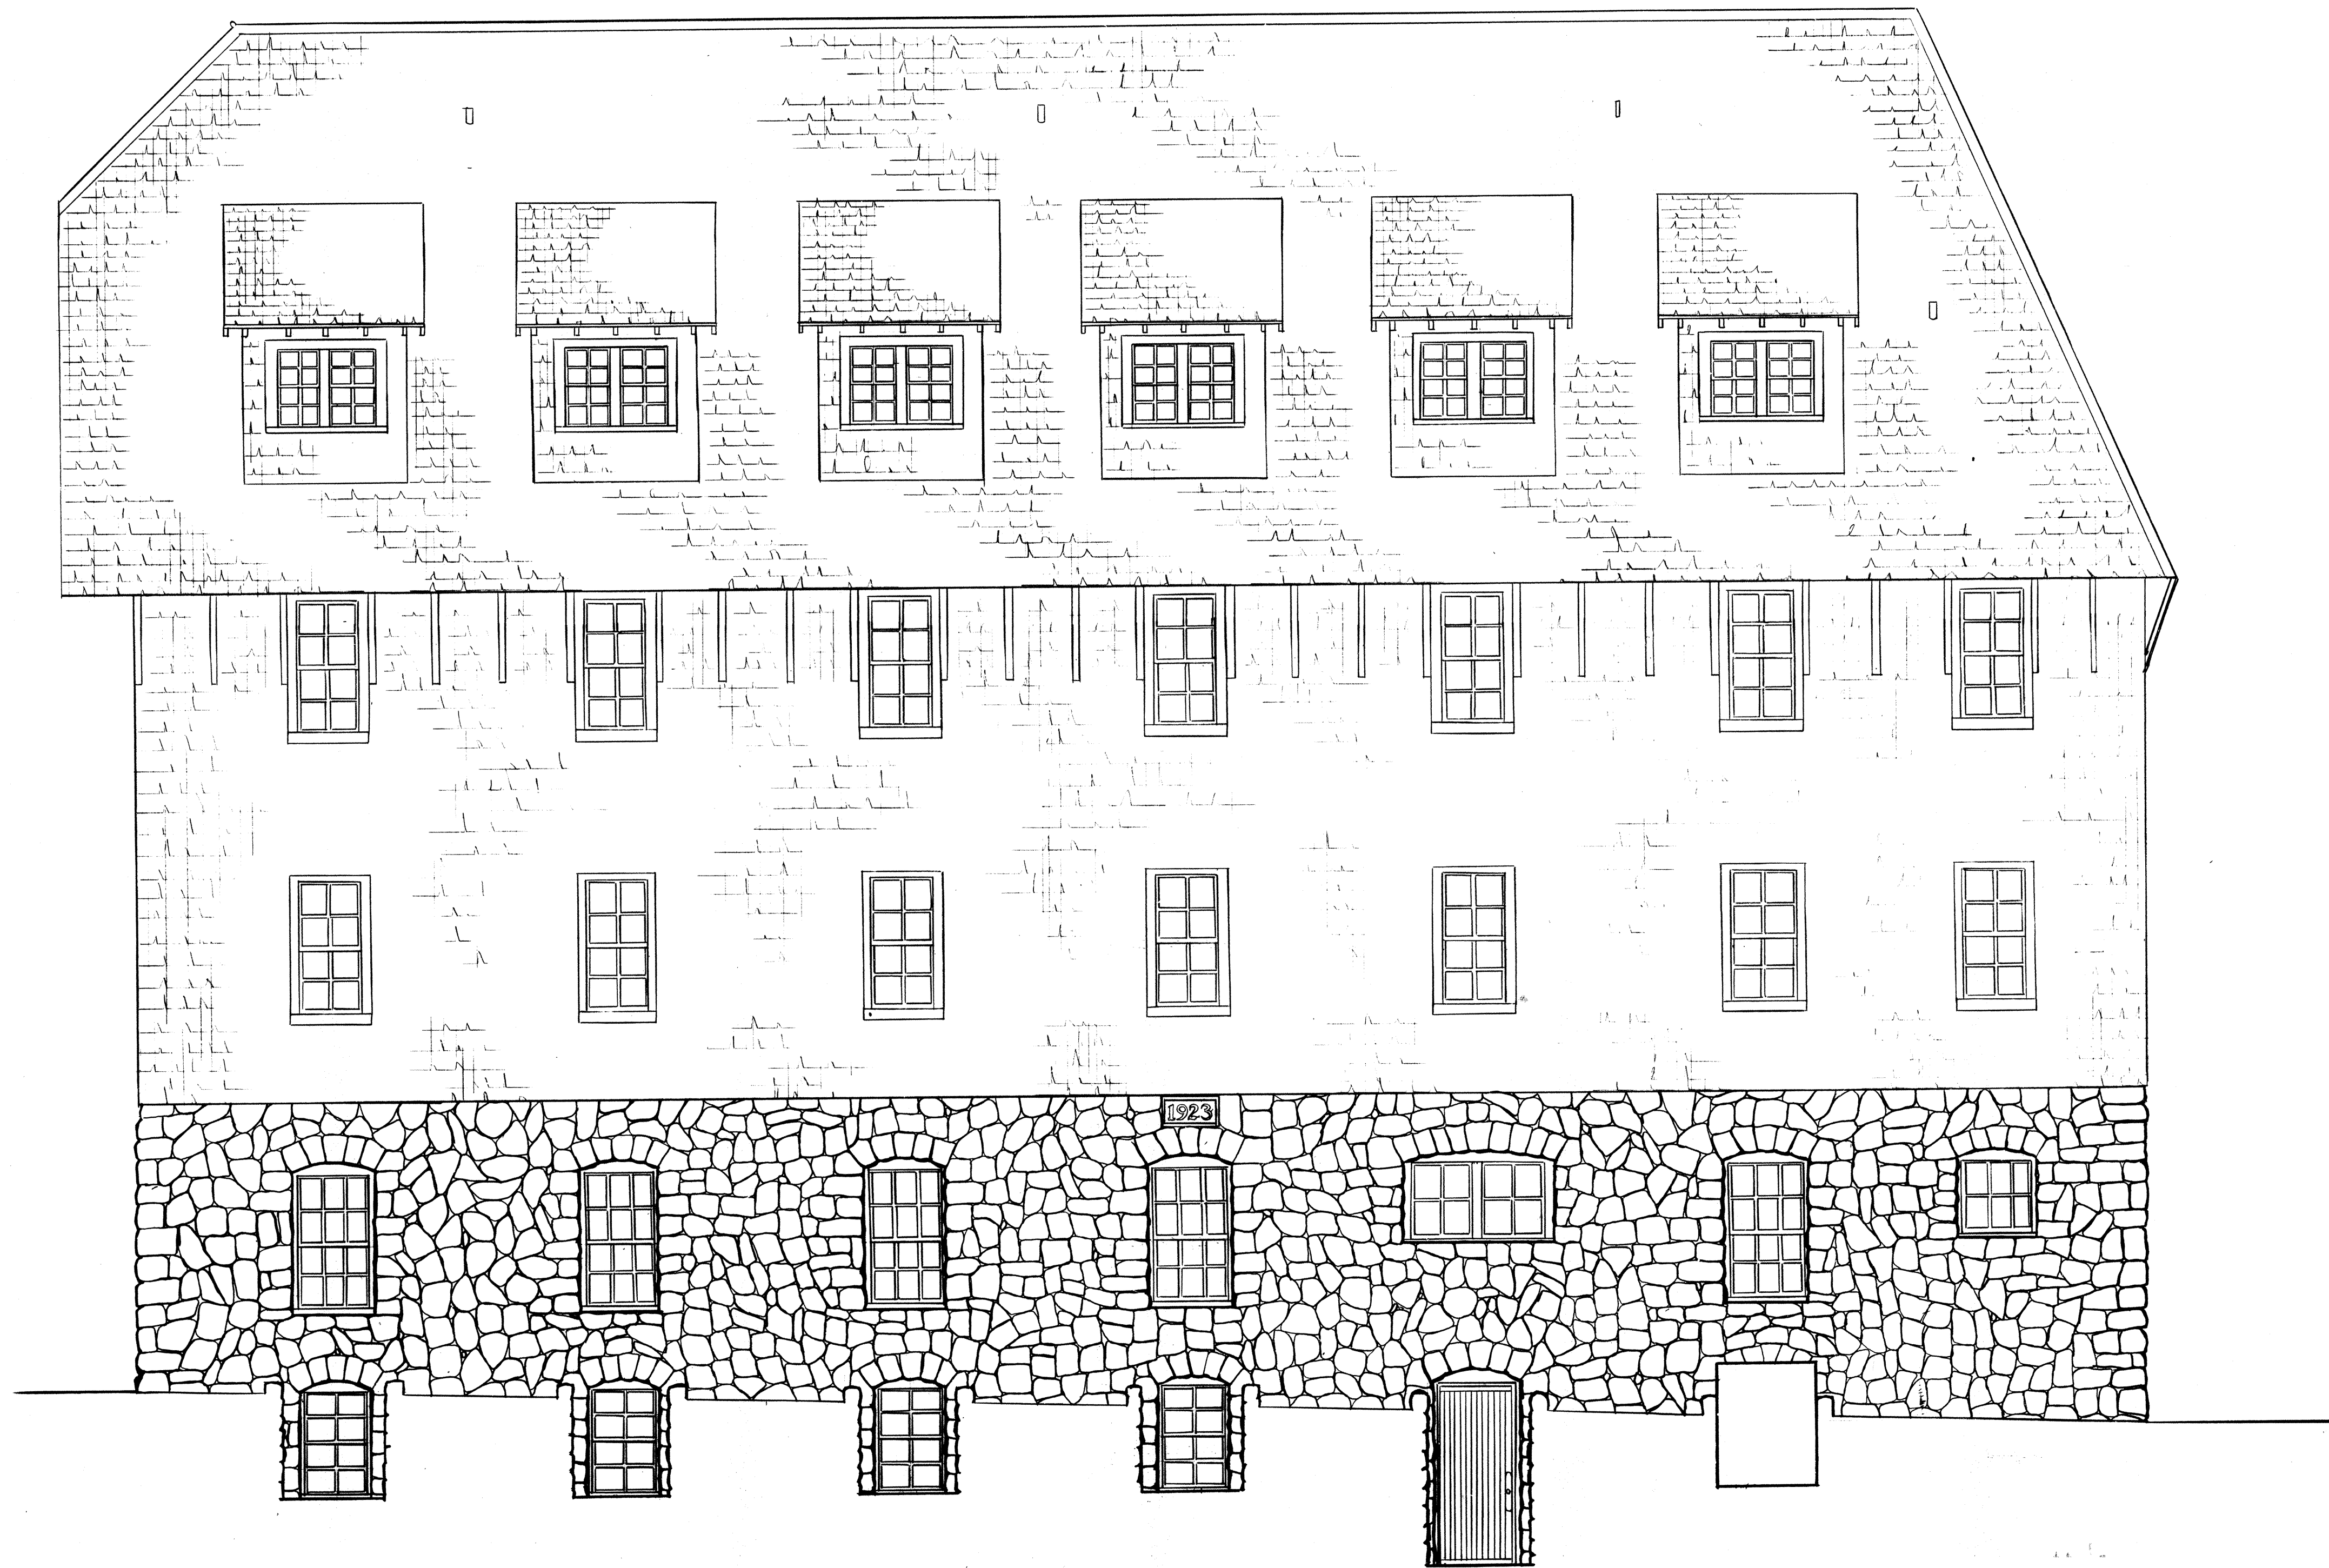

ANNEX WING SOUTH ELEVATION

SCALE: 1/4"=1'-0"

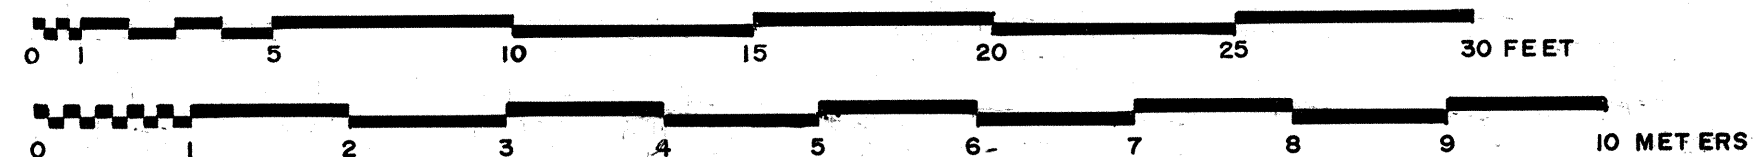

DRAWN BY: DAVID ARBOGAST

OFFICE OF ARCHEOLOGY AND HISTORIC PRESERVATION  
UNDER DIRECTION OF THE NATIONAL PARK SERVICE,  
UNITED STATES DEPARTMENT OF THE INTERIOR

CRATER LAKE LODGE

NAME AND LOCATION OF STRUCTURE


CRATER LAKE NATIONAL PARK  
KLAMATH COUNTY, OREGON

SURVEY NO.  
OR-48



HISTORIC AMERICAN  
BUILDINGS SURVEY  
SHEET 22 OF 25

LIBRARY OF CONGRESS  
INDEX NUMBER



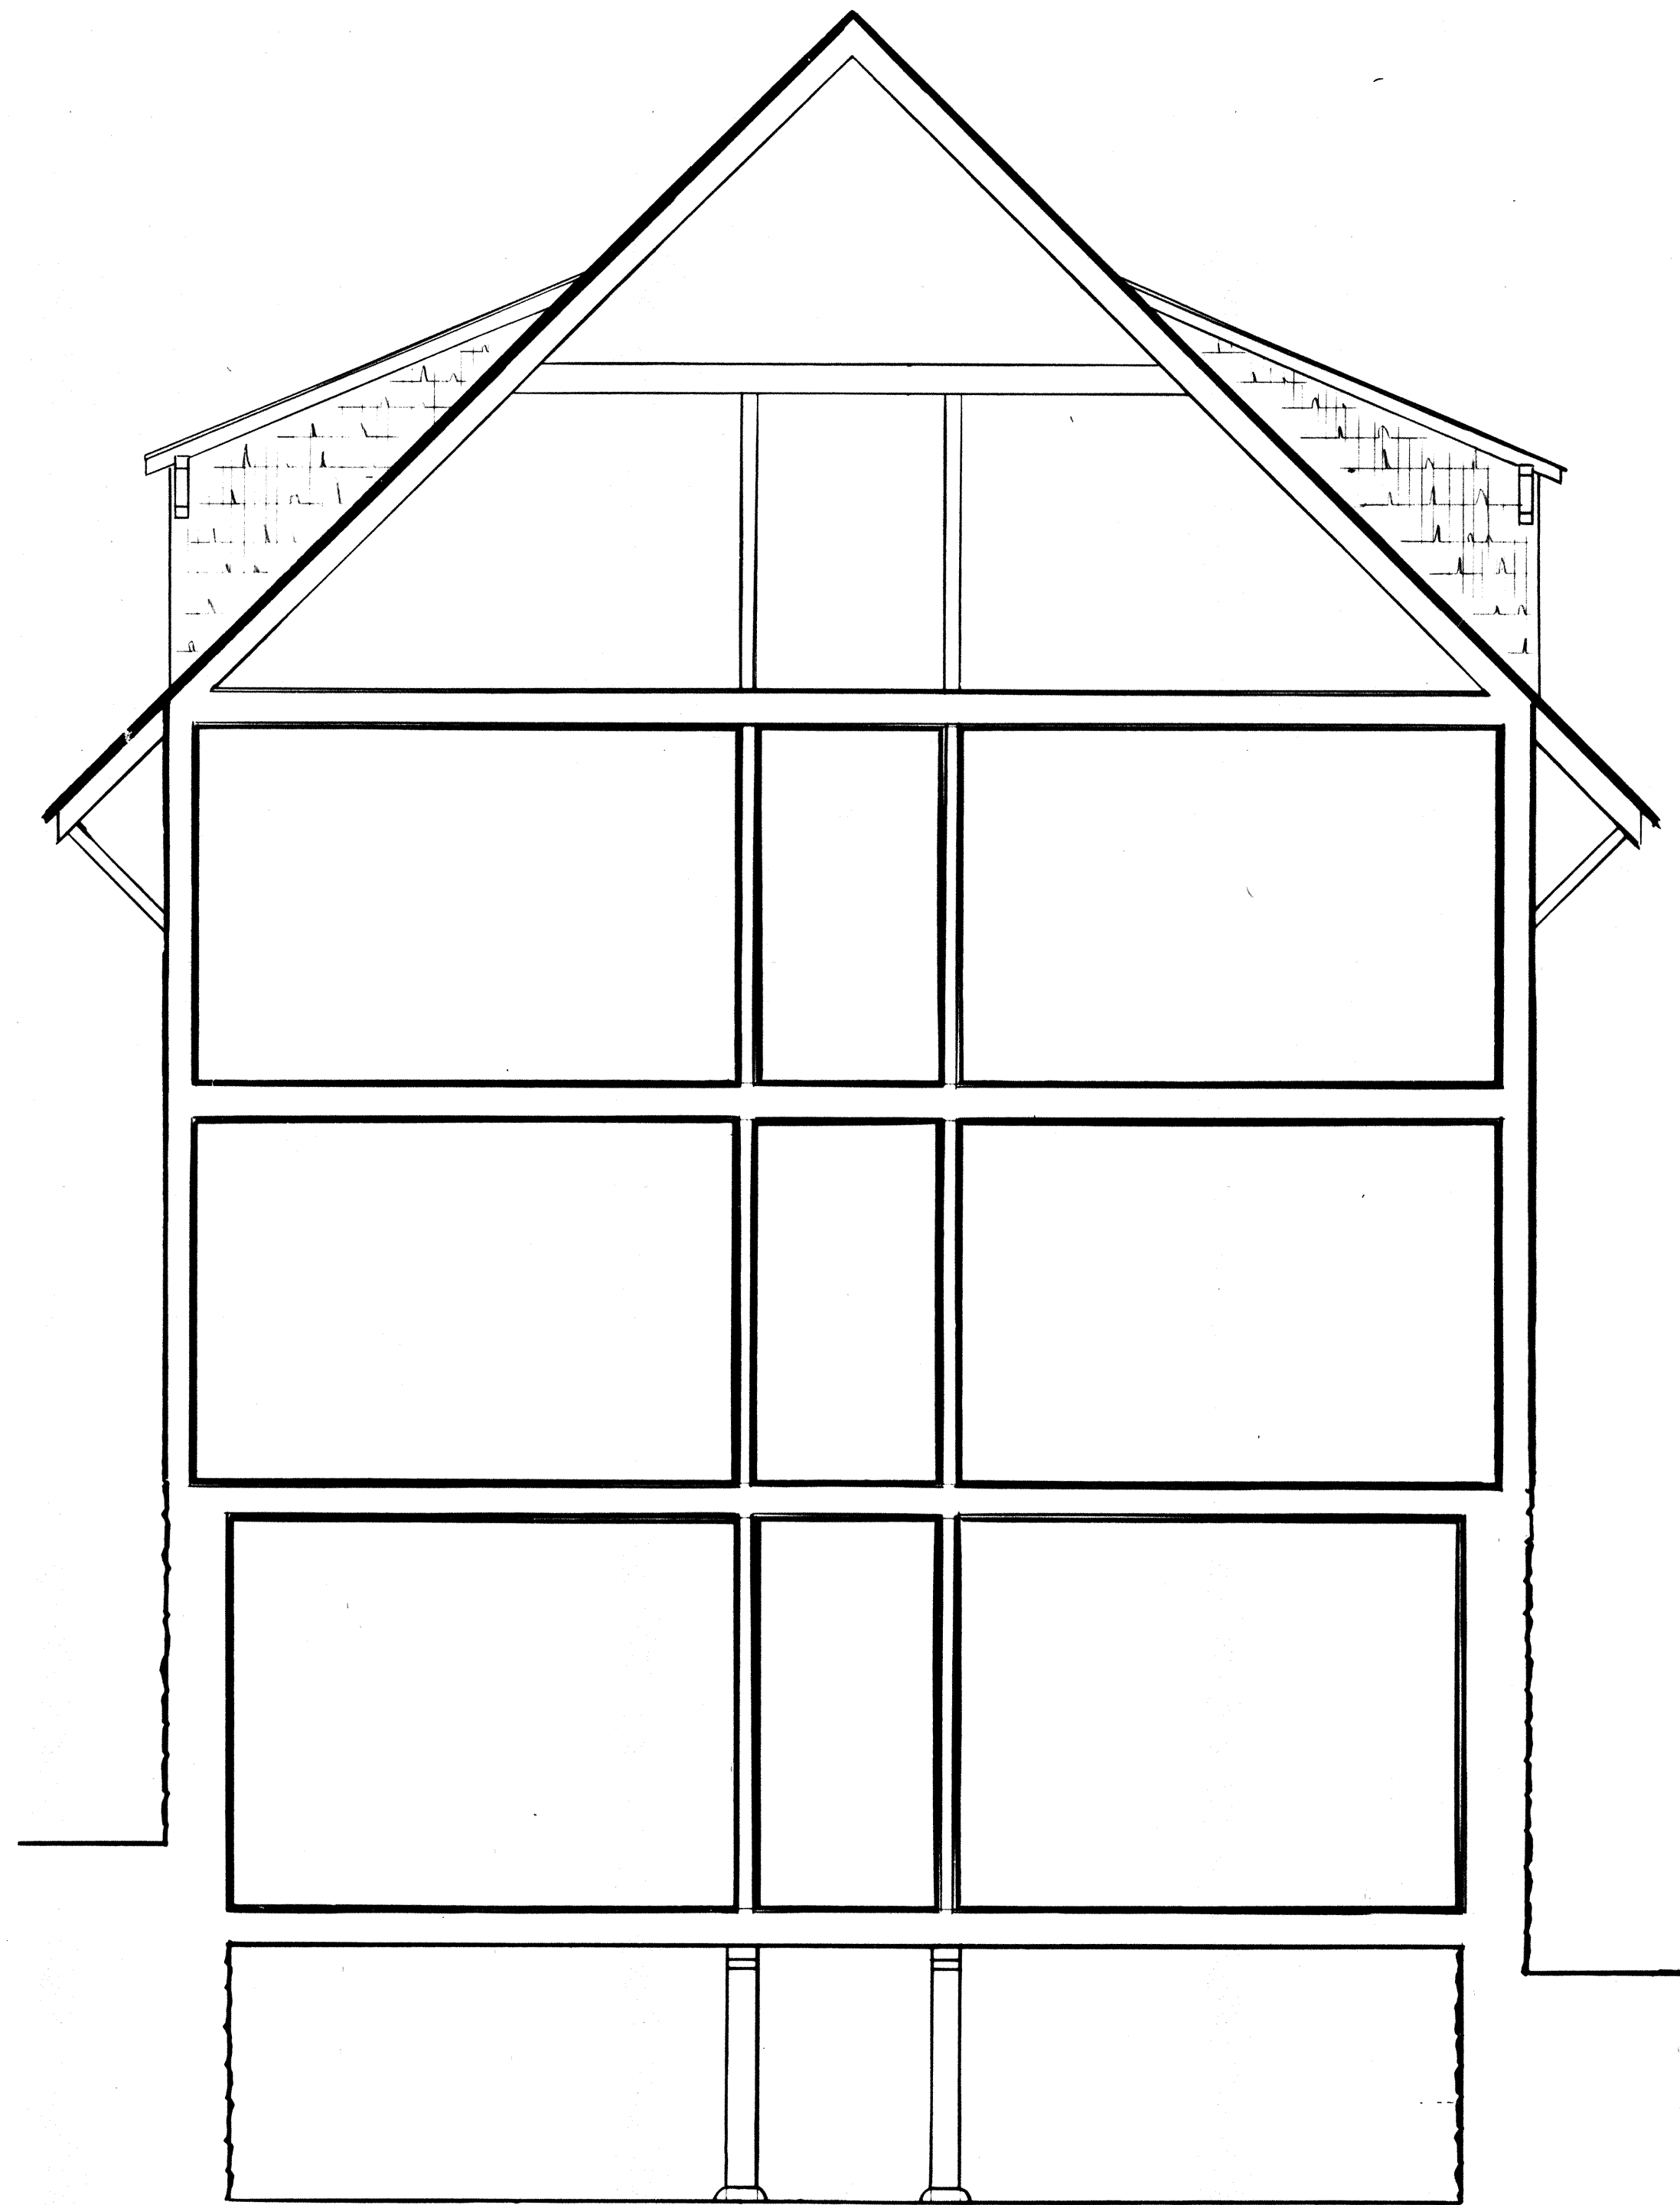


SECTION A-A

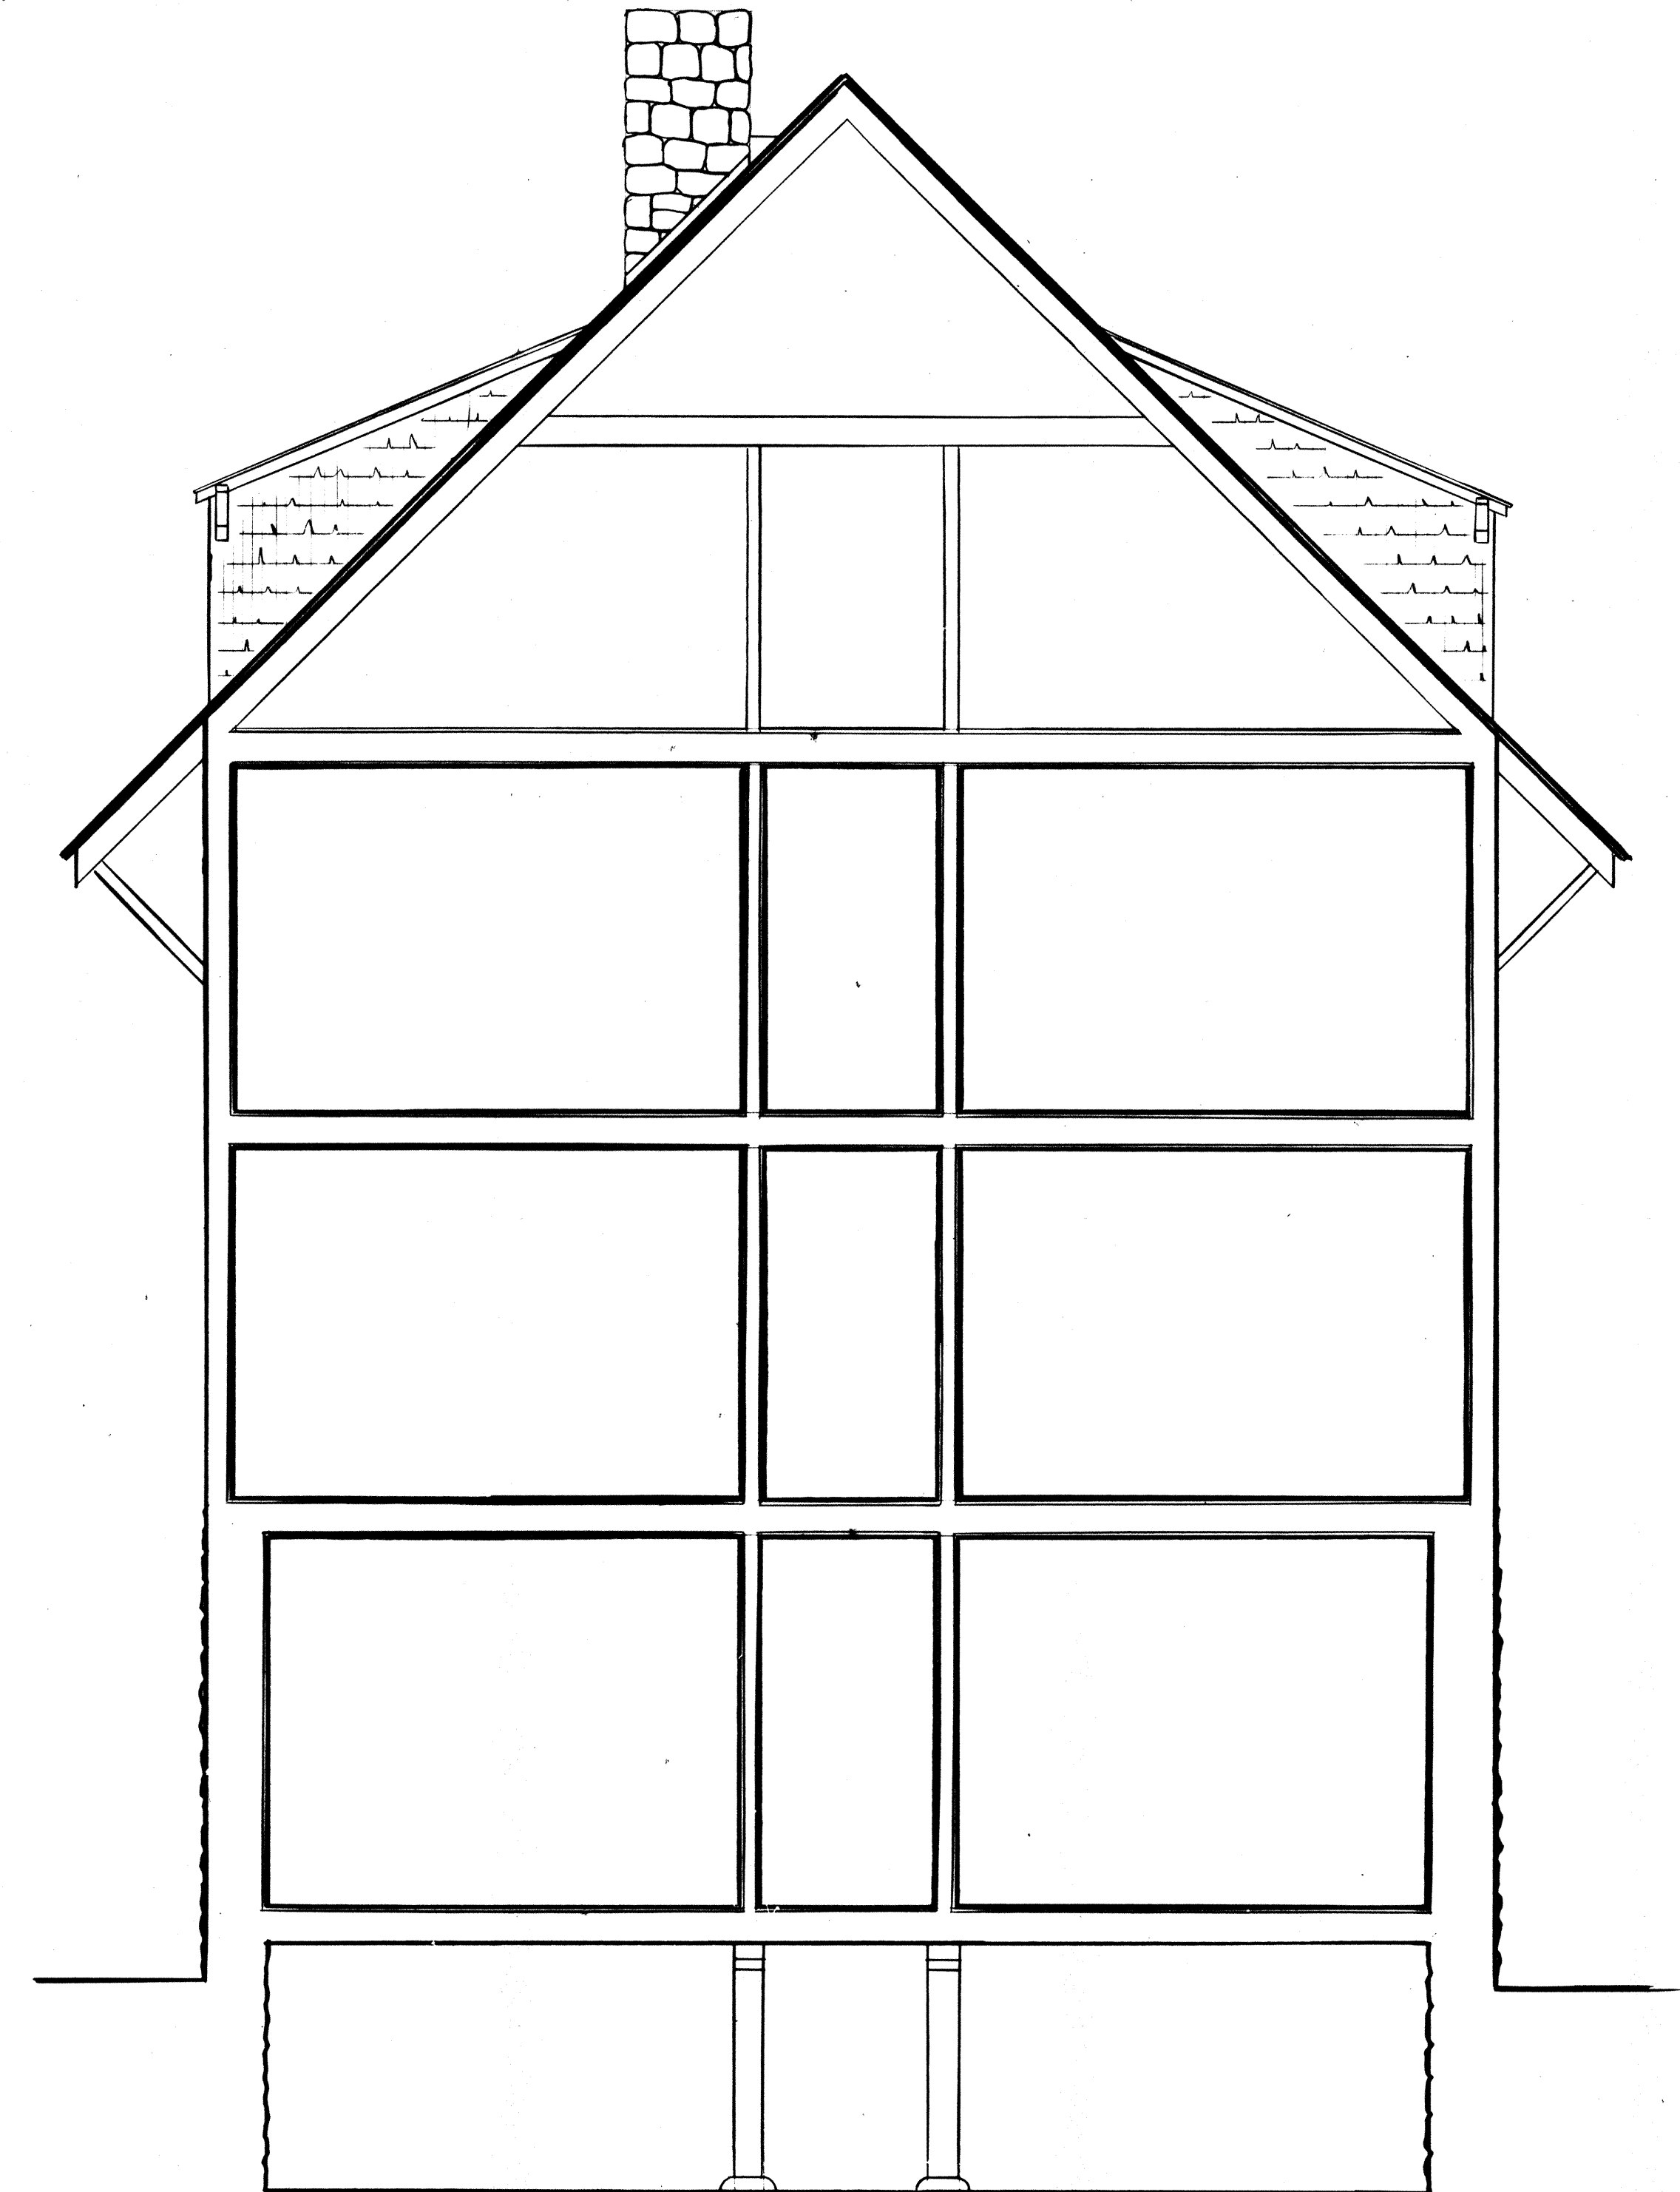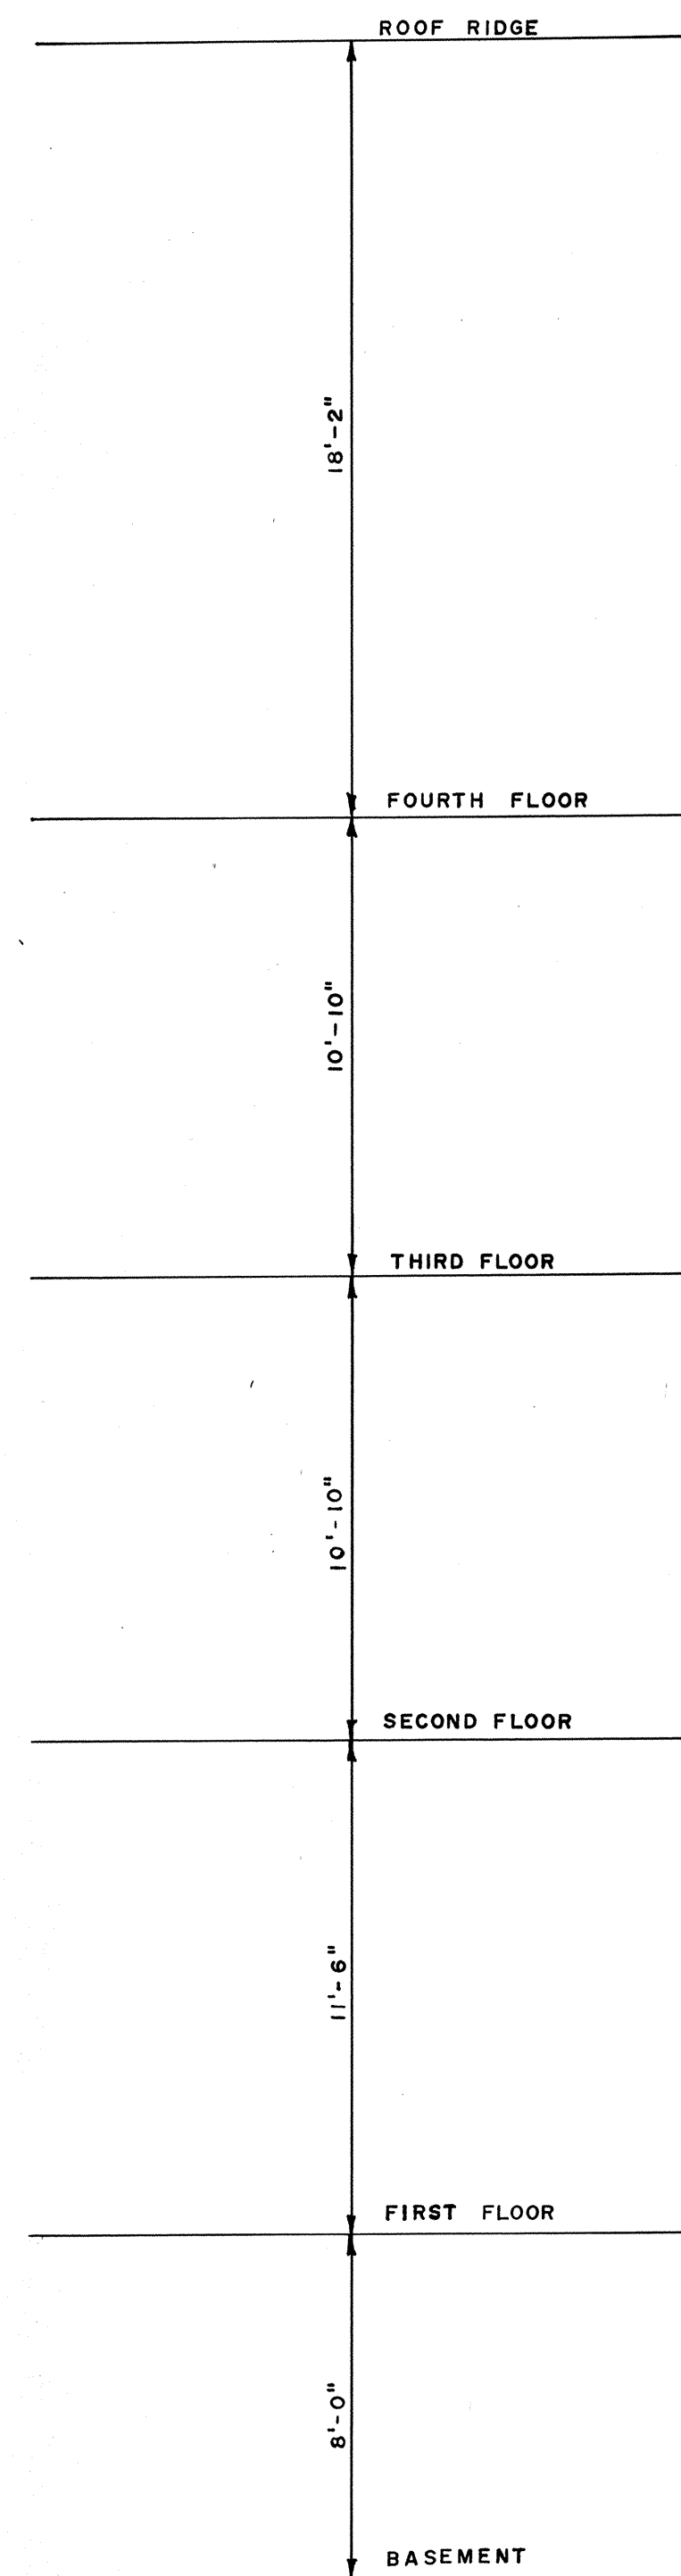

SECTION B-B

SCALE 1/4" = 1'-0"

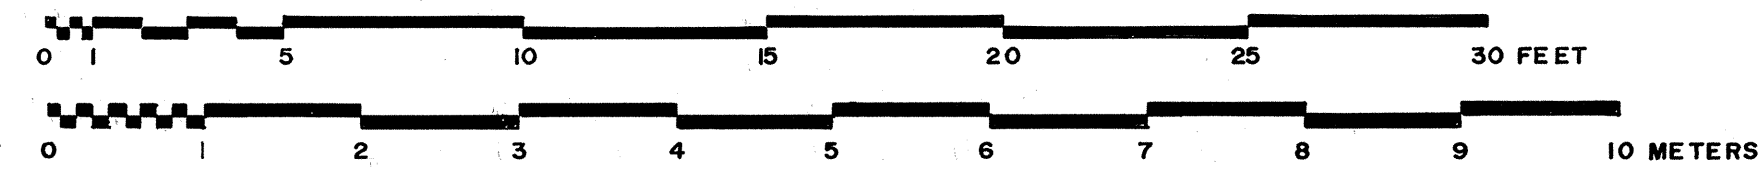

DRAWN BY: DAVID ARBOGAST

OFFICE OF ARCHEOLOGY AND HISTORIC PRESERVATION  
UNDER DIRECTION OF THE NATIONAL PARK SERVICE,  
UNITED STATES DEPARTMENT OF THE INTERIOR

**CRATER LAKE LODGE**

NAME AND LOCATION OF STRUCTURE

CRATER LAKE NATIONAL PARK  
KLAMATH COUNTY, OREGON


SURVEY NO.

**OR-48**



HISTORIC AMERICAN  
BUILDINGS SURVEY  
SHEET **23** OF **25** SHEETS

NUMBER OF SHEETS  
INDEX NUMBER



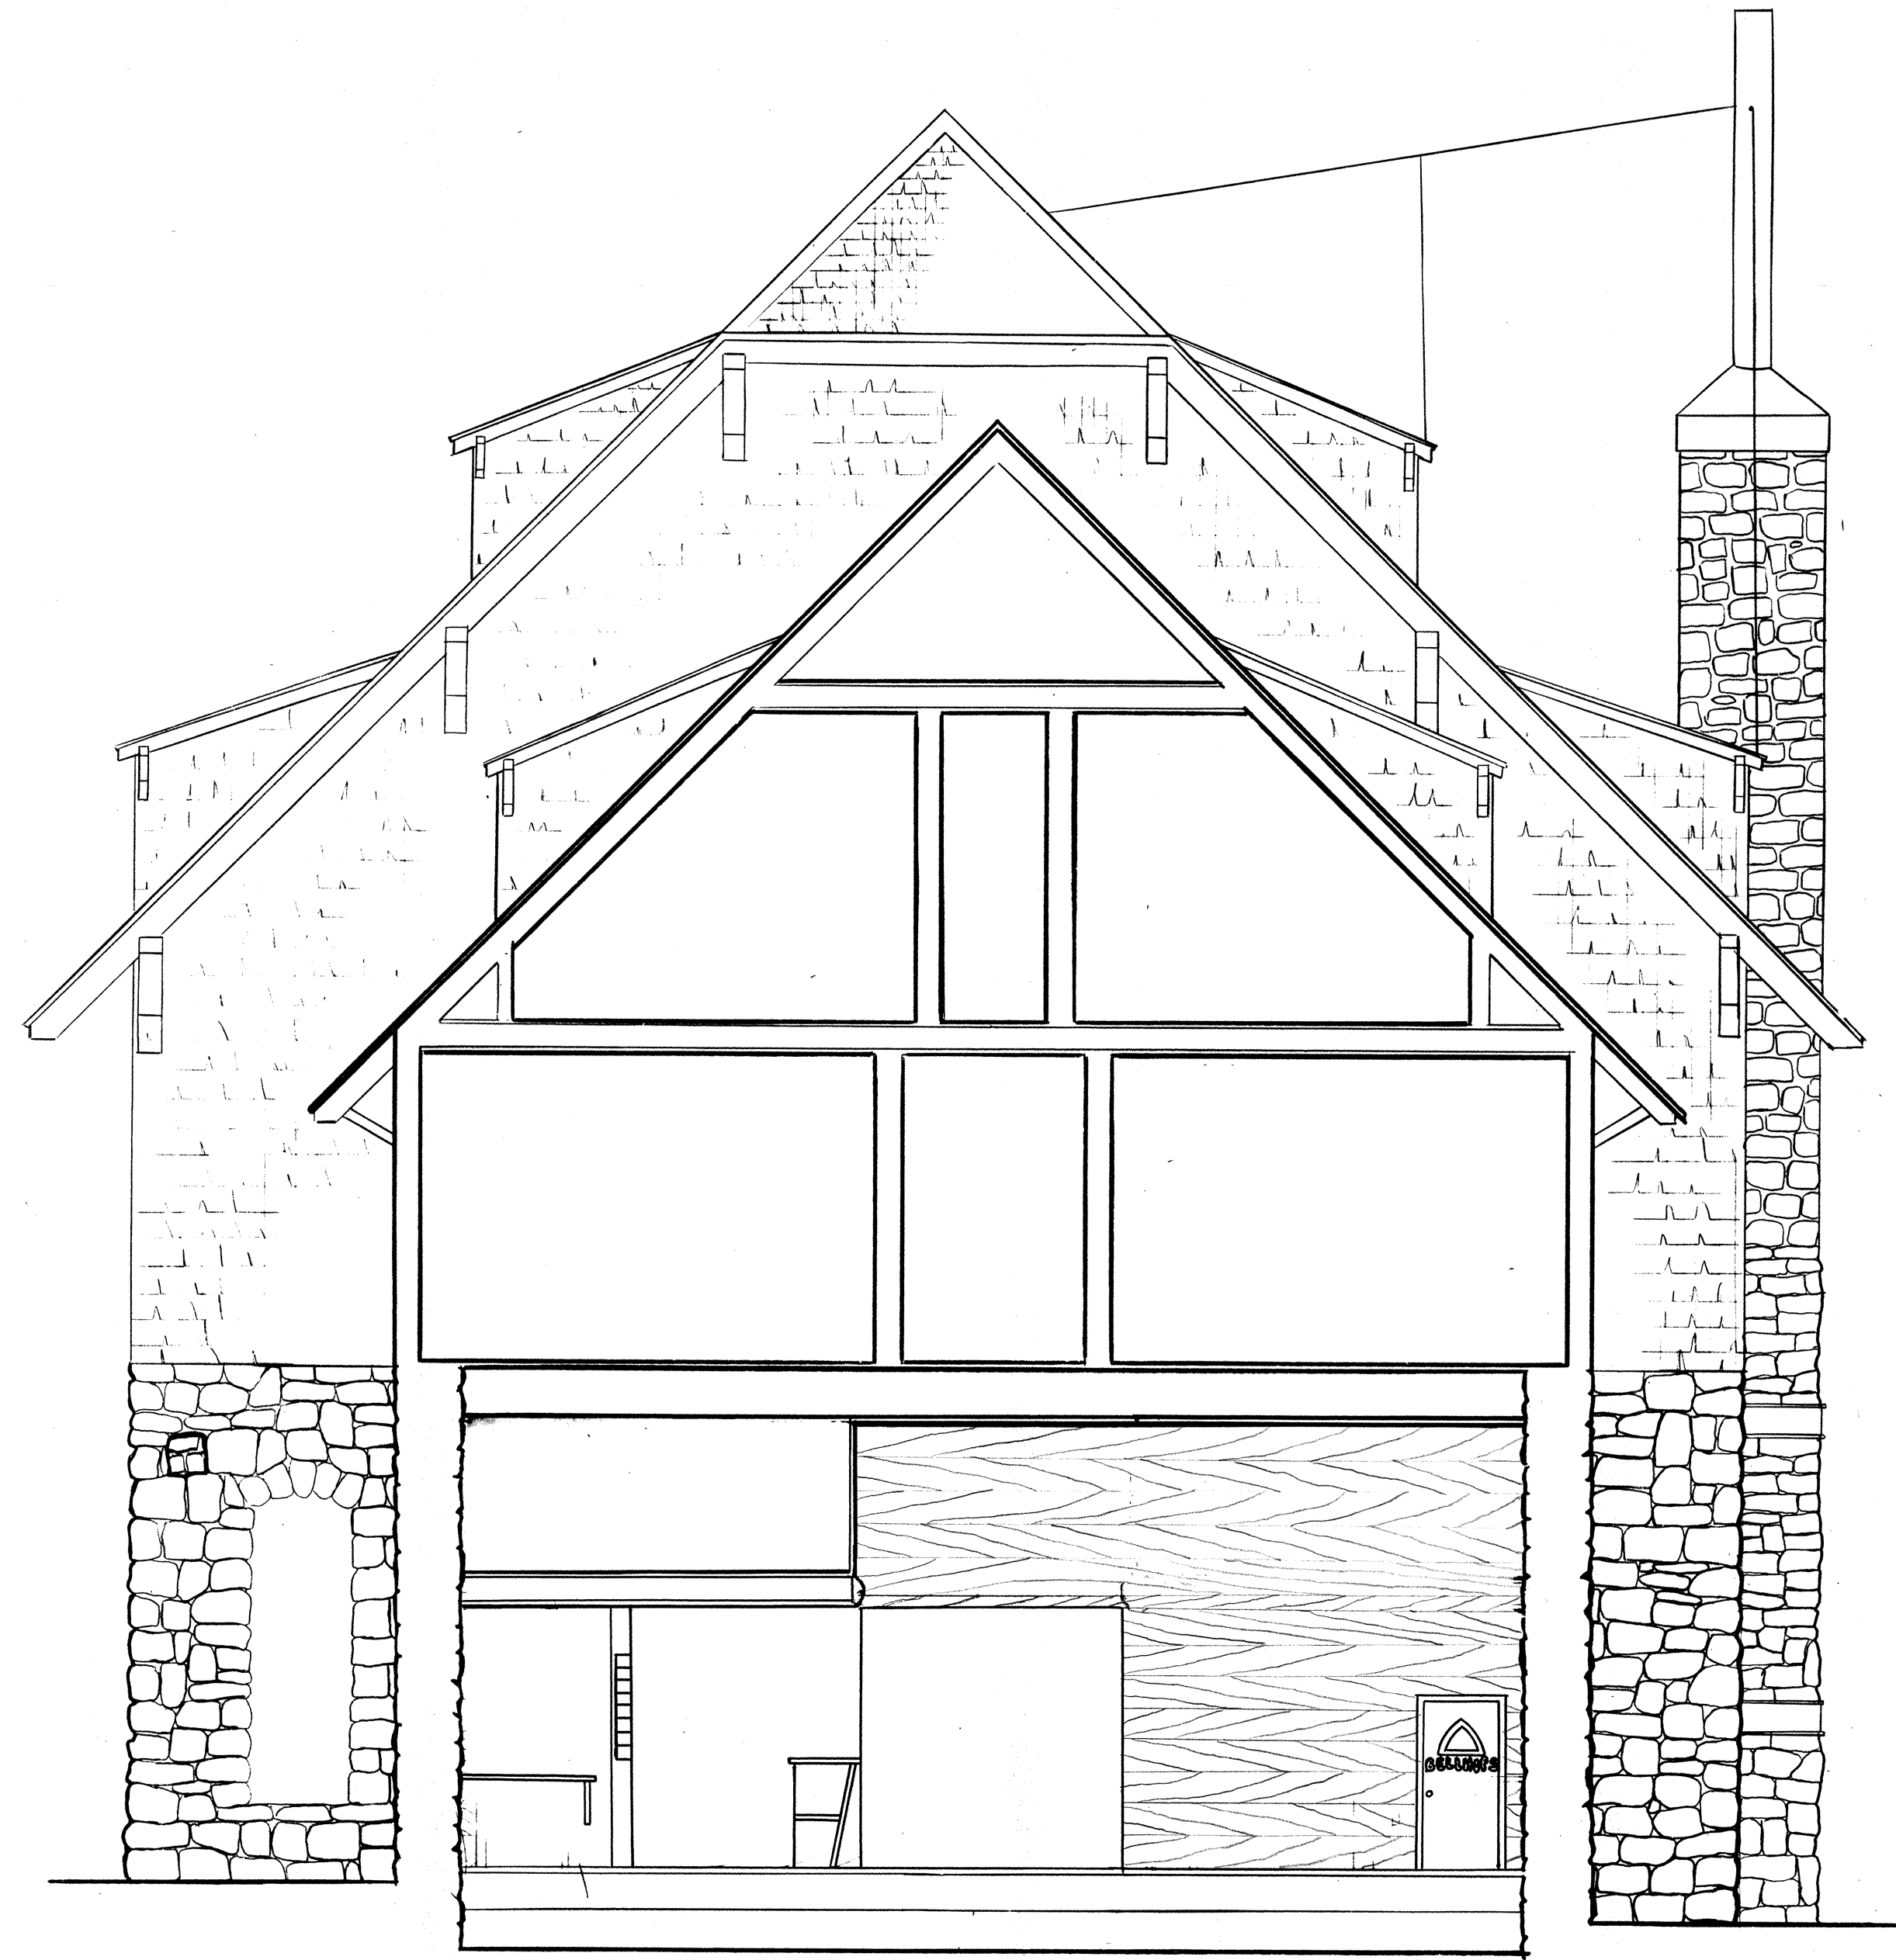


**SECTION C-C**

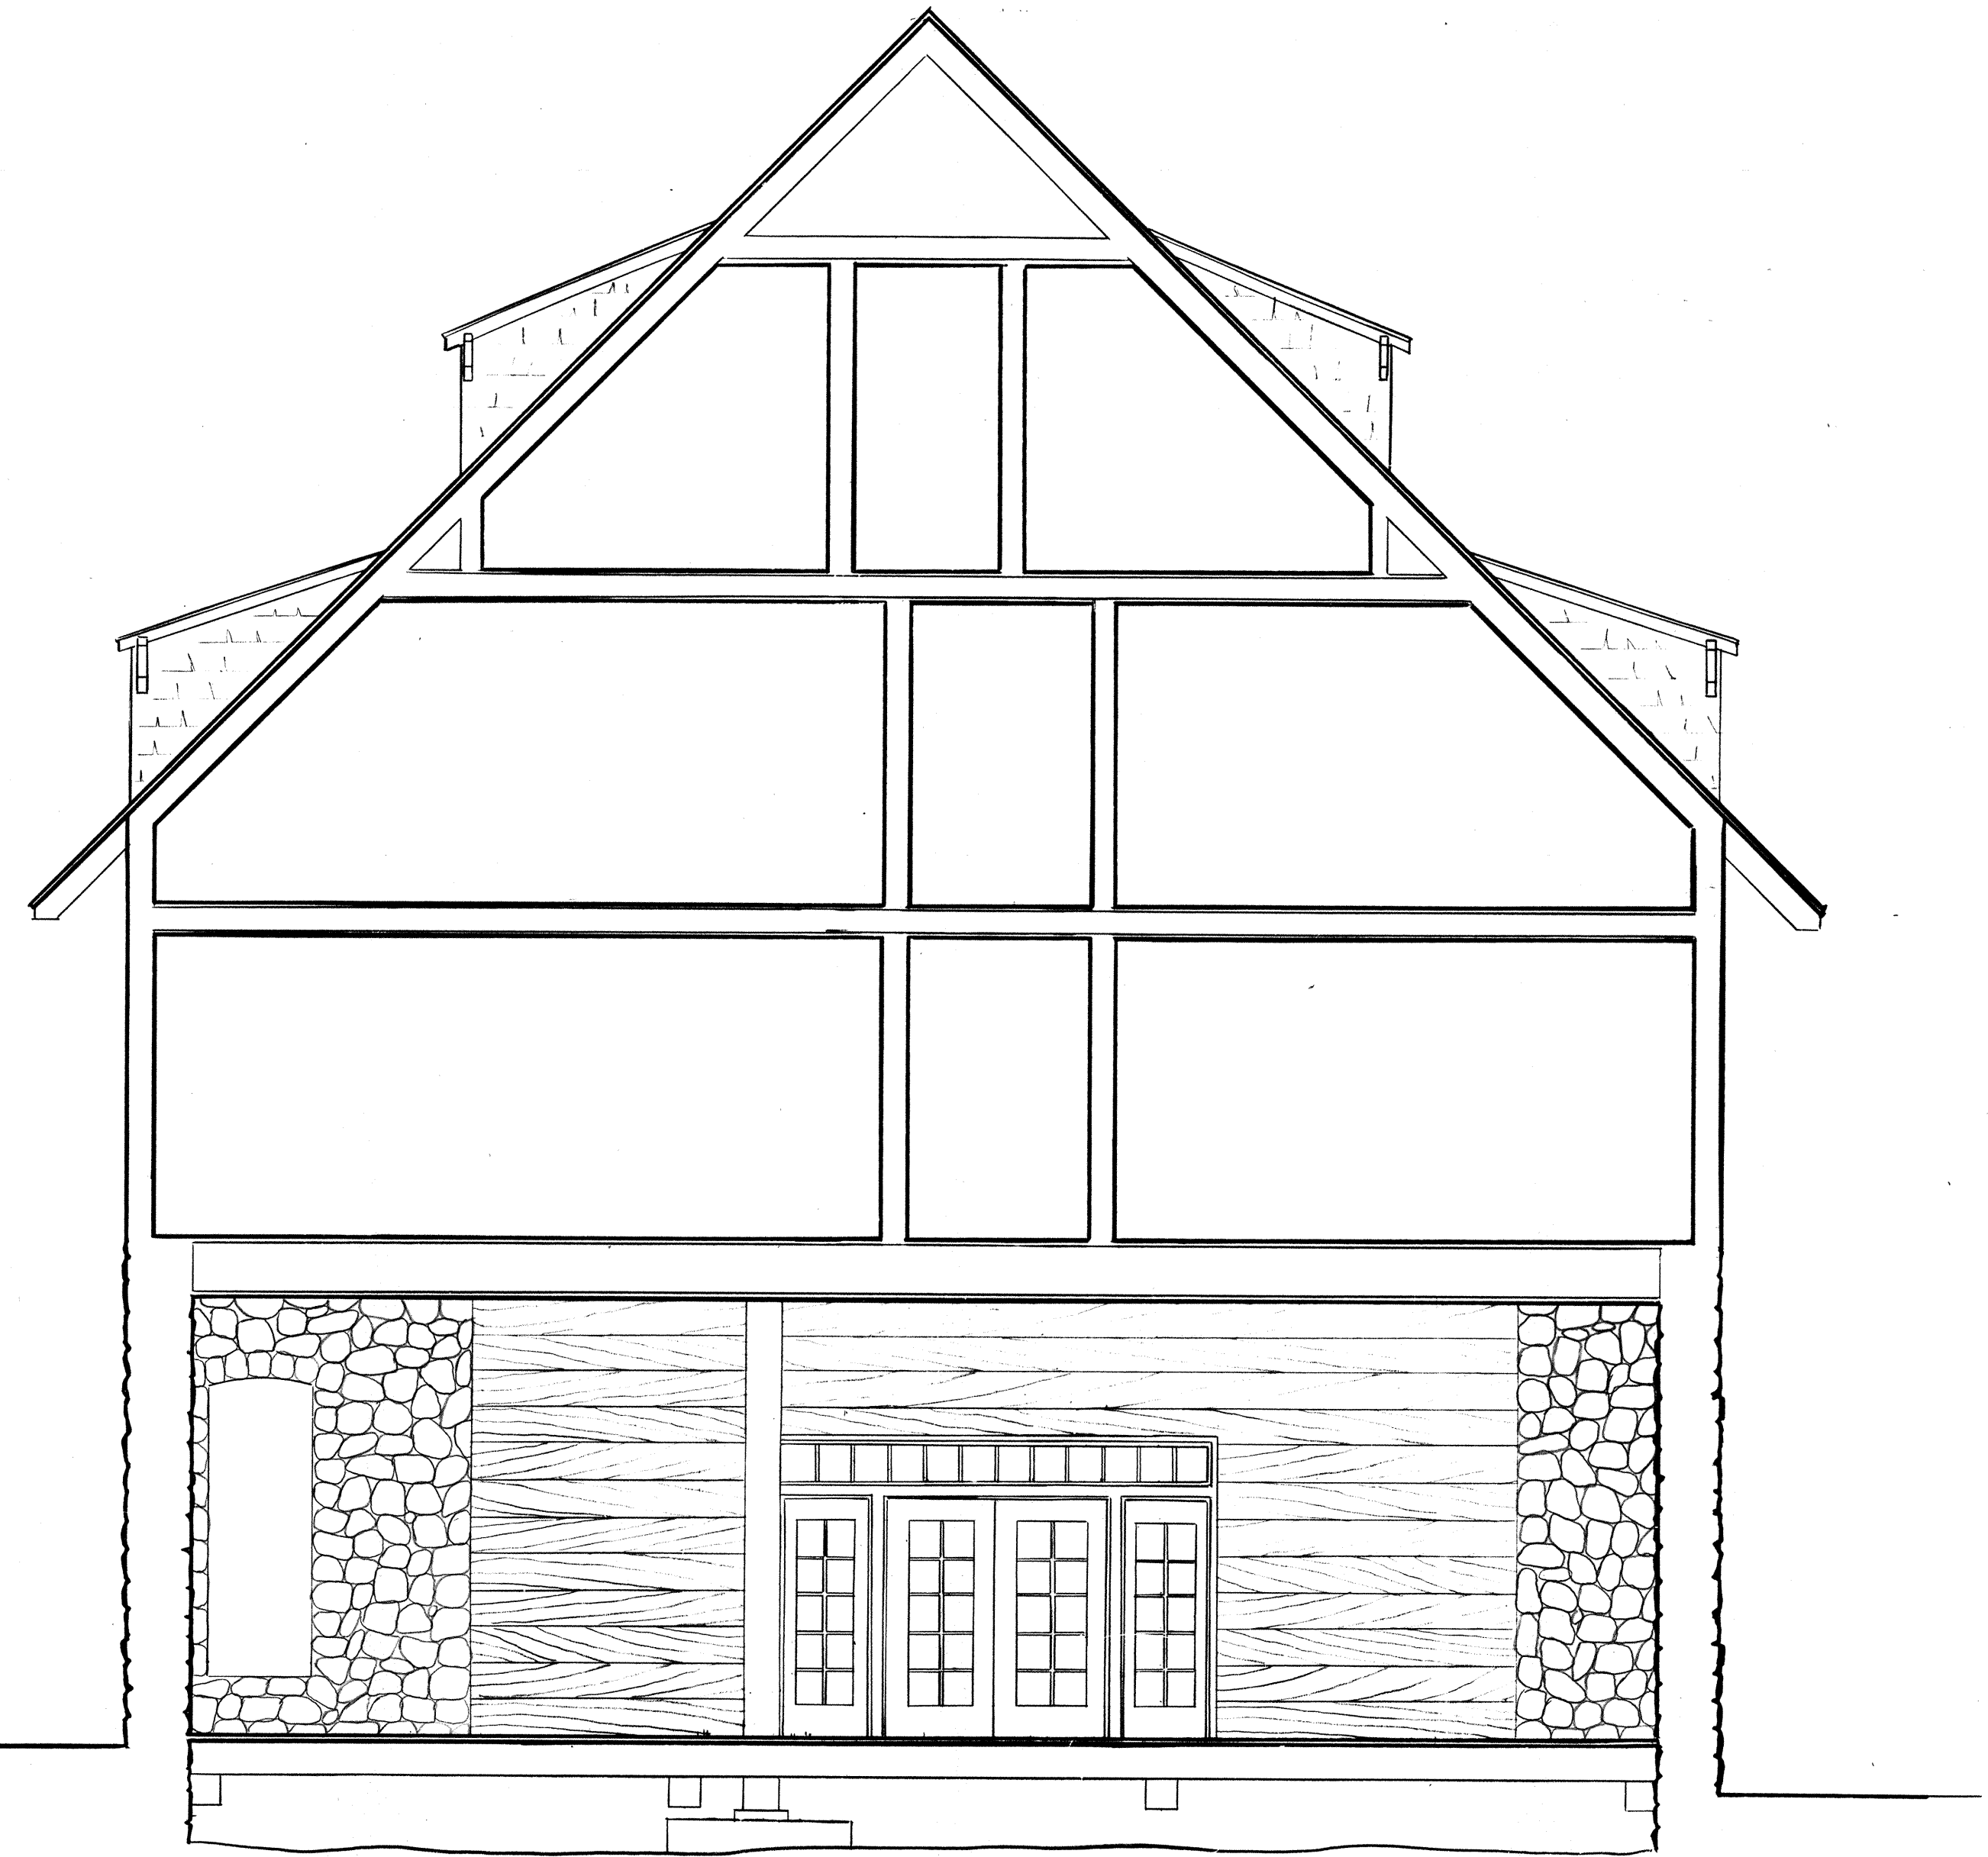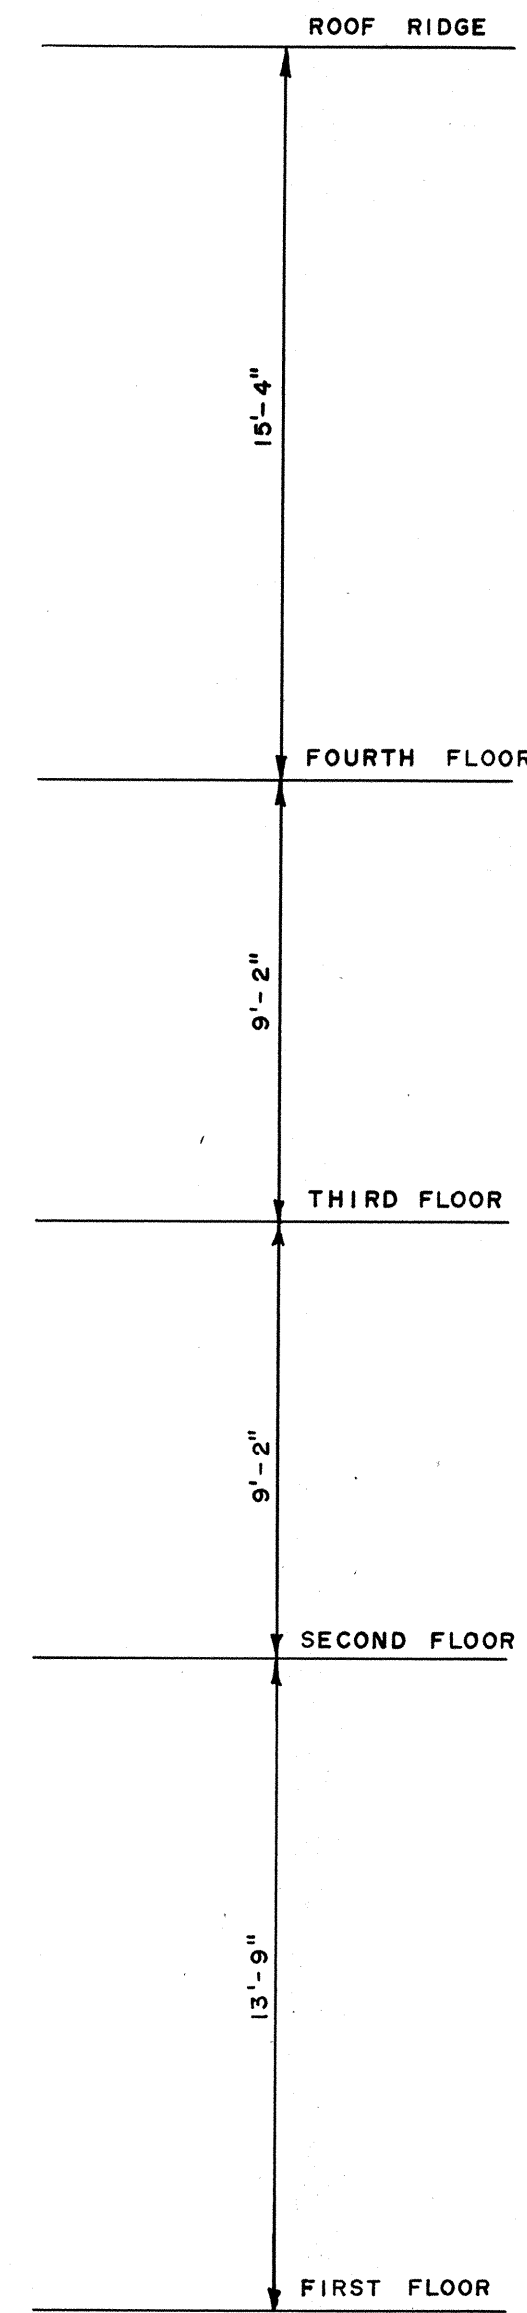

**SECTION D-D**

SCALE: 1/4" = 1'-0"

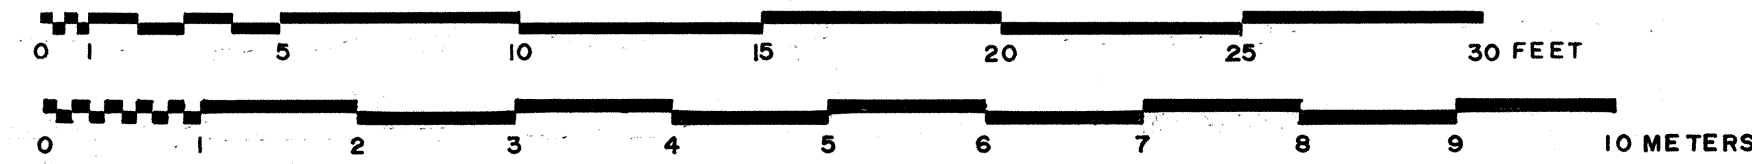



ROOF RIDGE  
16'-2"  
THIRD FLOOR  
9'-2"  
SECOND FLOOR  
13'-9"  
FIRST FLOOR  
8'-6"  
BASEMENT




DINING ROOM WING

KITCHEN WING

SECTION E-E

SCALE: 1/4" = 1'-0"

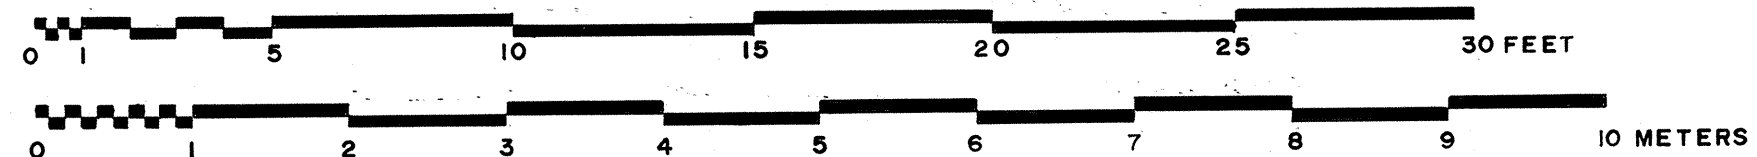

DRAWN BY DAVID ARBOGAST

OFFICE OF ARCHEOLOGY AND HISTORIC PRESERVATION  
UNDER DIRECTION OF THE NATIONAL PARK SERVICE  
UNITED STATES DEPARTMENT OF THE INTERIOR

CRATER LAKE LODGE

NAME AND LOCATION OF STRUCTURE

CRATER LAKE NATIONAL PARK  
KLAMATH COUNTY, OREGON

SURVEY NO.

OR-48

HISTORIC AMERICAN  
BUILDINGS SURVEY  
SHEET 25 OF 25 SHEETS

LIBRARY OF CONGRESS  
INDEX NUMBER