

Sheep Camp, Building S4
Skagway
Skagway-Yakutat Division
Alaska


HABS No. AK-29-A

HABS
AK,
18-SKAG,
3-A-


REDUCED COPY OF MEASURED DRAWING

Historic American Buildings Survey
National Park Service
Department of the Interior
Washington, D.C. 20013-7127


DUE TO INSUFFICIENT INFORMATION AT THE TIME OF EDITING, THIS MATERIAL MAY NOT CONFORM TO HABS OR HAFR STANDARDS.

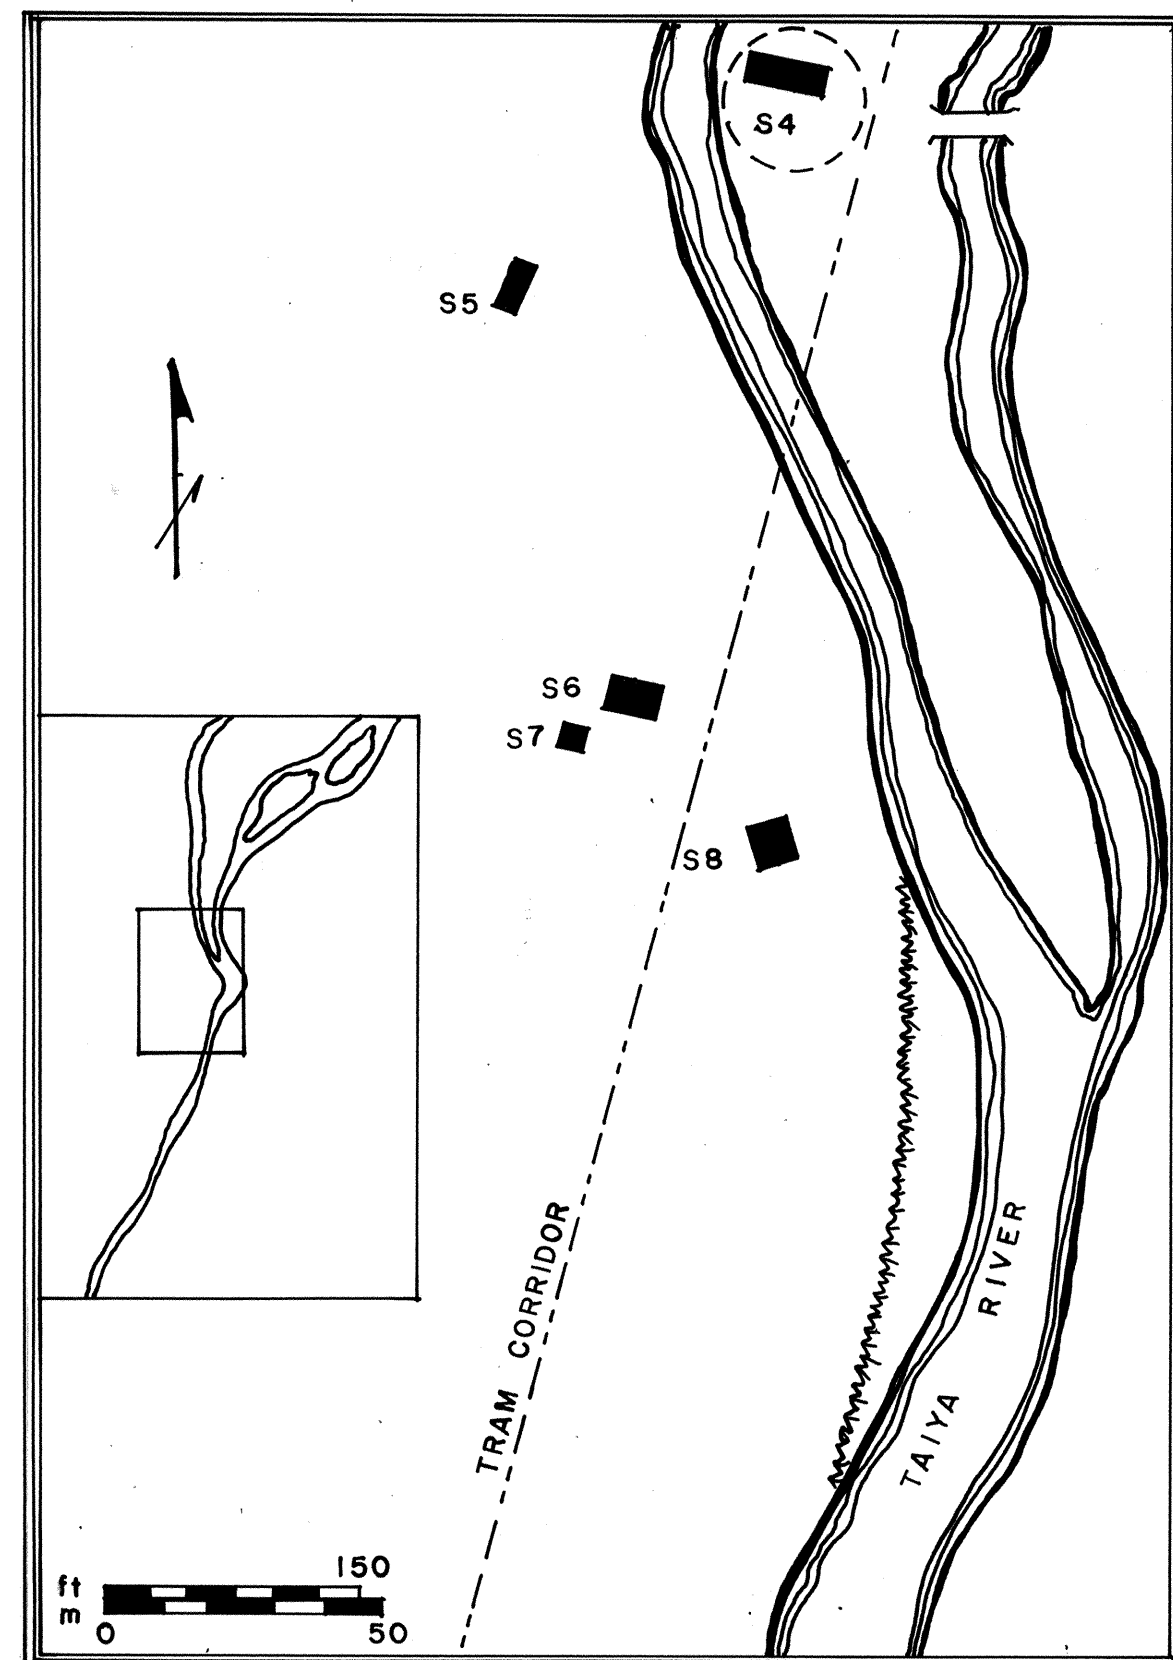


SHEEP CAMP S-4
SOURCE: CAROLINE D. CARLEY REPORT (1981)

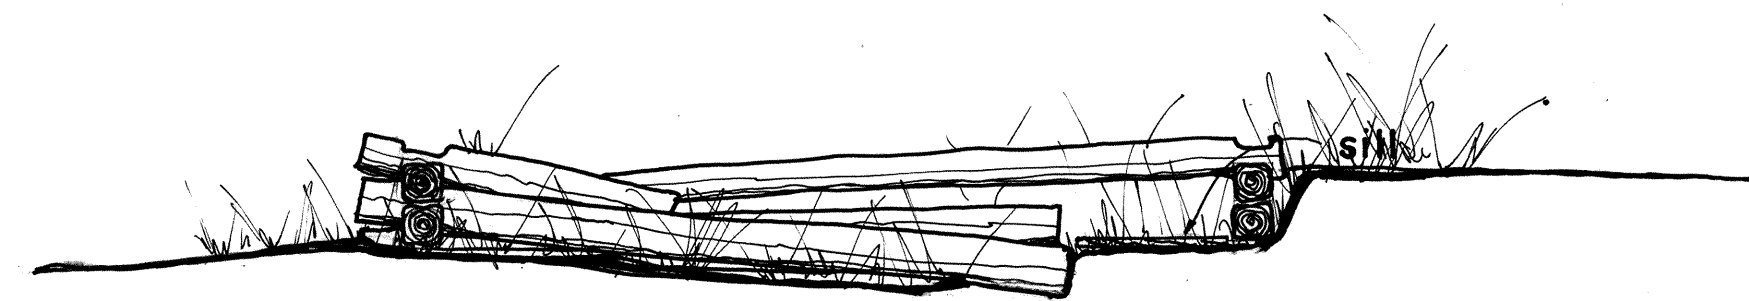

EAST ELEVATION
SCALE: 1/4" = 1'-0"


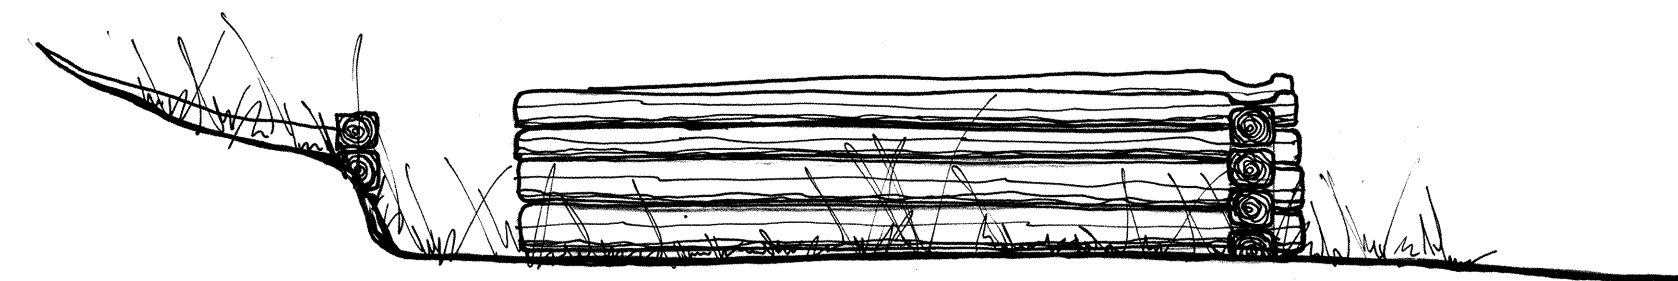


WEST ELEVATION
SCALE: 1/4" = 1'-0"

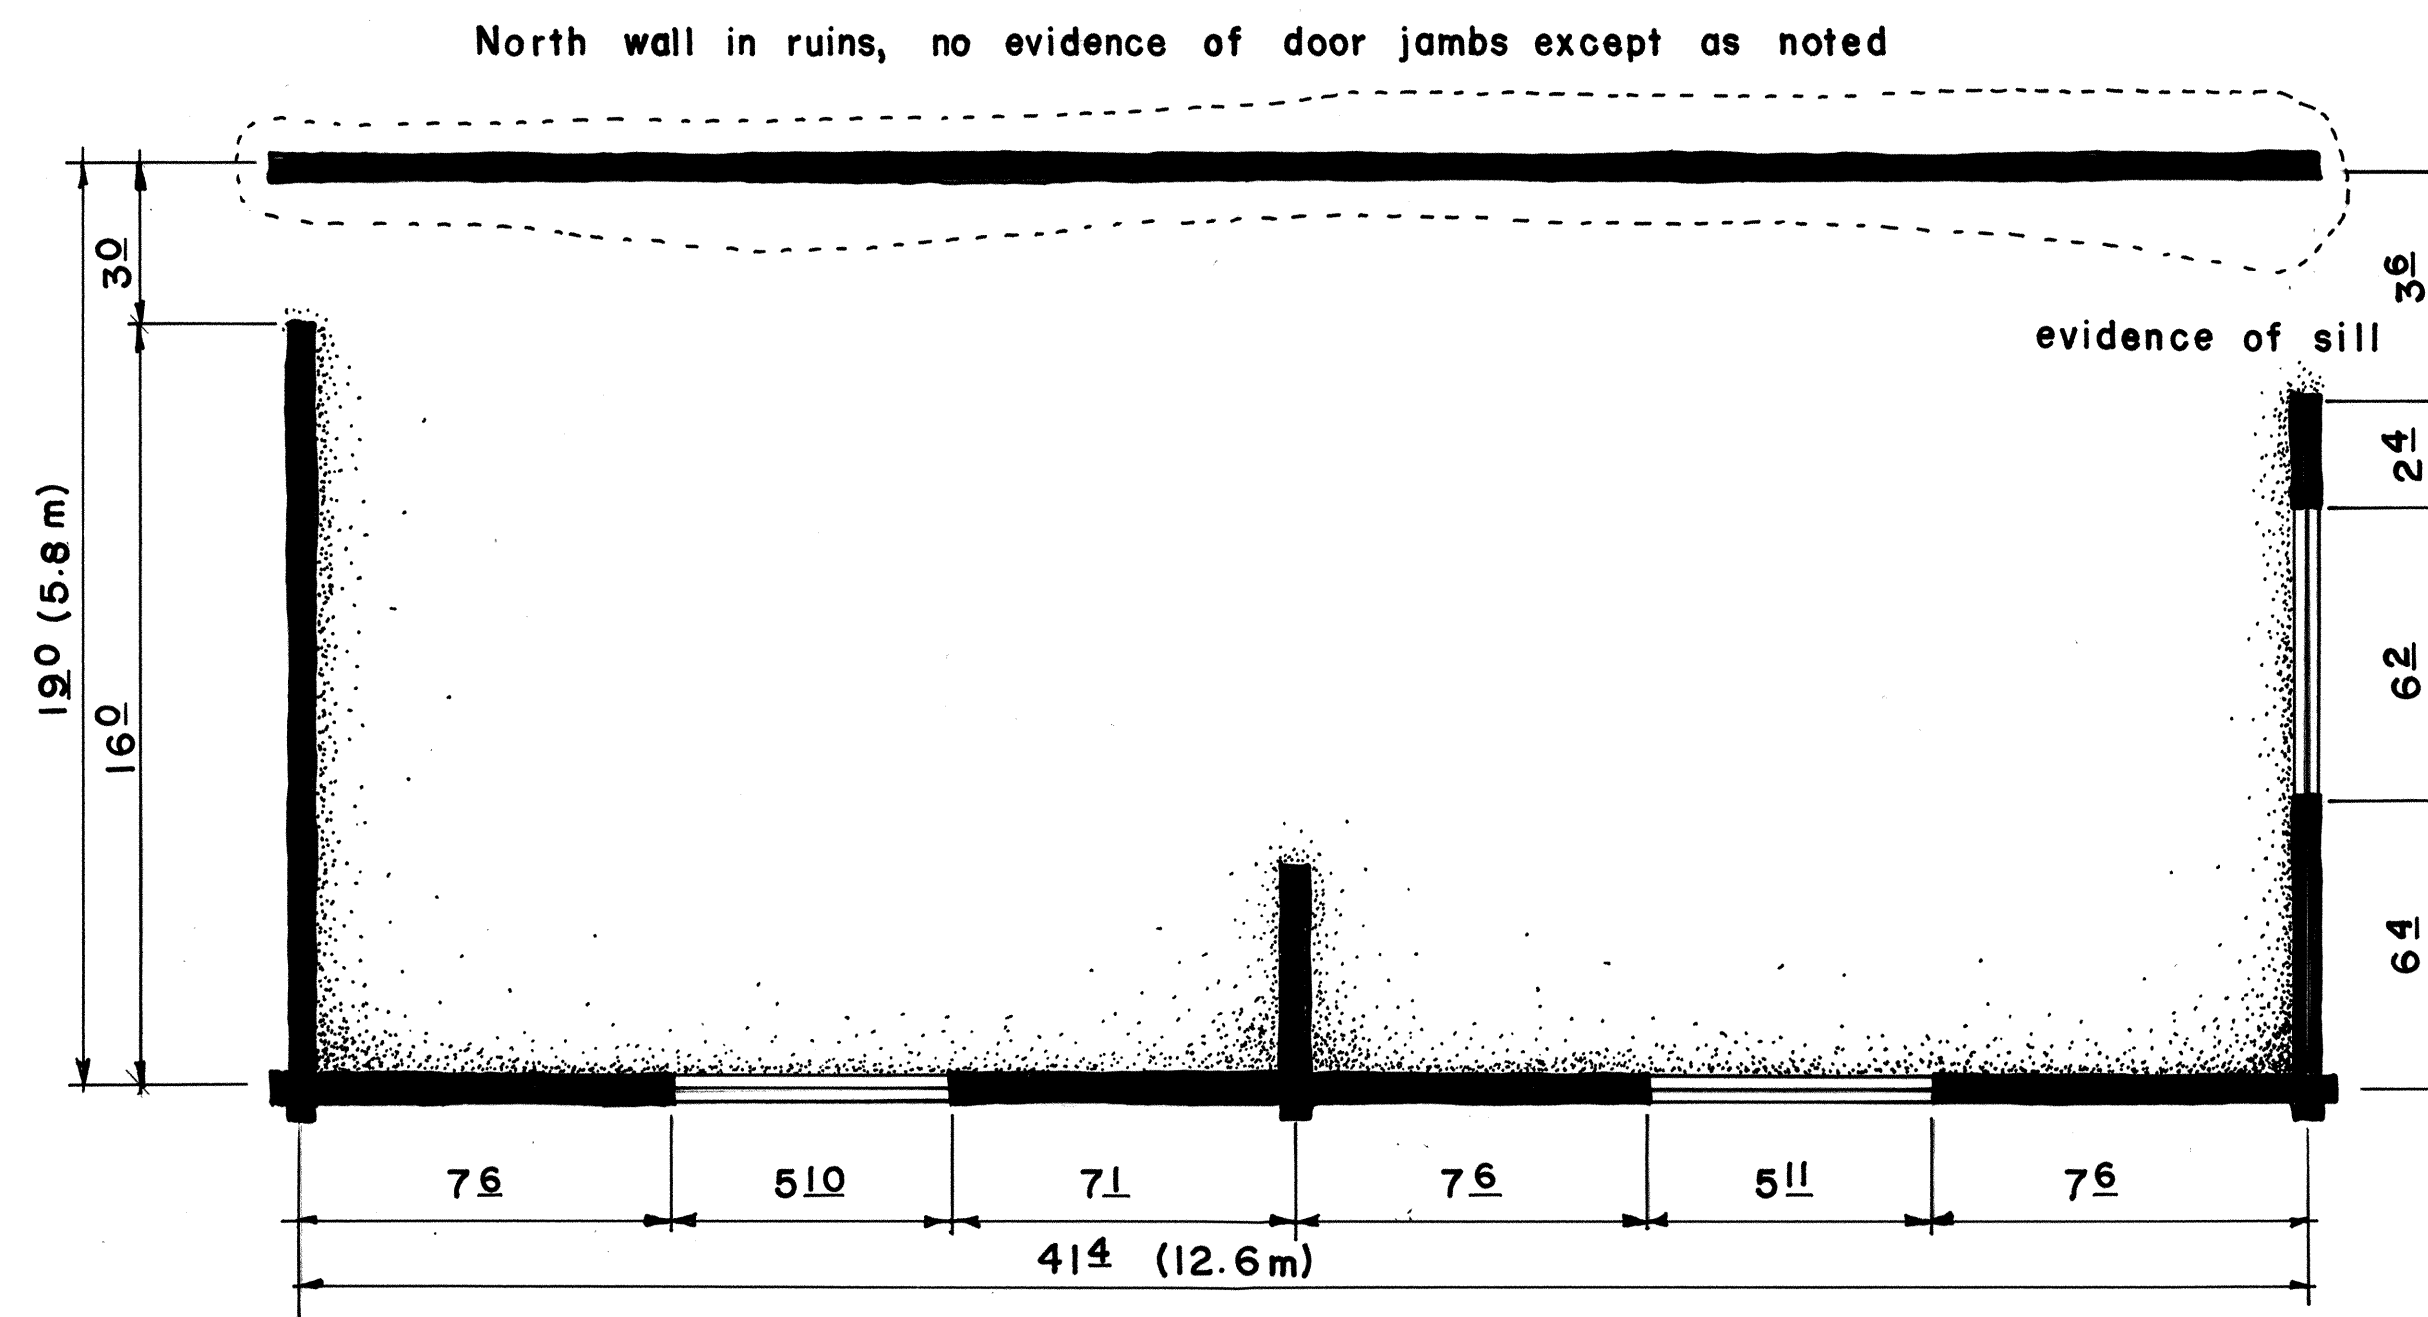

FLOOR PLAN

SCALE: 1/4" = 1'-0"

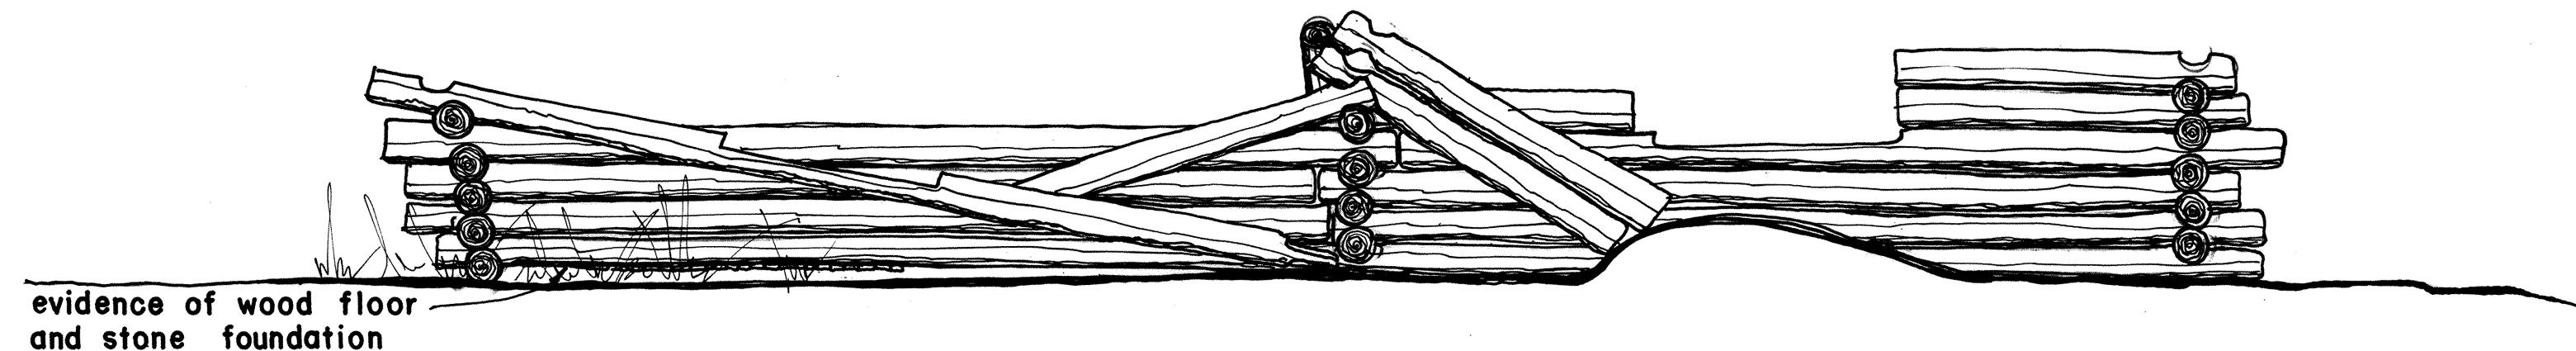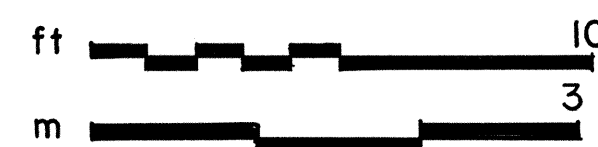

evidence of wood floor
and stone foundation

SOUTH ELEVATION

SCALE: 1/4" = 1'-0"

DRAWN BY: CAROL A. TAYLOR 1985

CHILKOOT TRAIL PROJECT
NATIONAL PARK SERVICE
UNITED STATES DEPARTMENT OF THE INTERIOR

SKAGWAY

NAME AND LOCATION OF STRUCTURE
SHEEP CAMP
BUILDING S4

ALASKA

SURVEY NO.
AK-29A

HISTORIC AMERICAN
BUILDINGS SURVEY
SHEET 1 OF 1 SHEETS

LIBRARY OF CONGRESS
UNIVERSITY OF MICHIGAN

IF REPRODUCED, PLEASE CREDIT: HISTORIC AMERICAN BUILDINGS SURVEY, NATIONAL PARK SERVICE, NAME OF DELINEATOR, DATE OF THE DRAWING