

Sheep Camp, Building S5
Skagway
Skagway-Yakutat Division
Alaska


HABS No. AK-29-B

HABS
AK,
18-SKAG,
3-B-


REDUCED COPY OF MEASURED DRAWING

Historic American Buildings Survey
National Park Service
Department of the Interior
Washington, D.C. 20013-7127

DUE TO INSUFFICIENT INFORMATION AT THE
 TIME OF EDITING, THIS MATERIAL MAY NOT
 CONFORM TO HABS OR HACS STANDARDS.

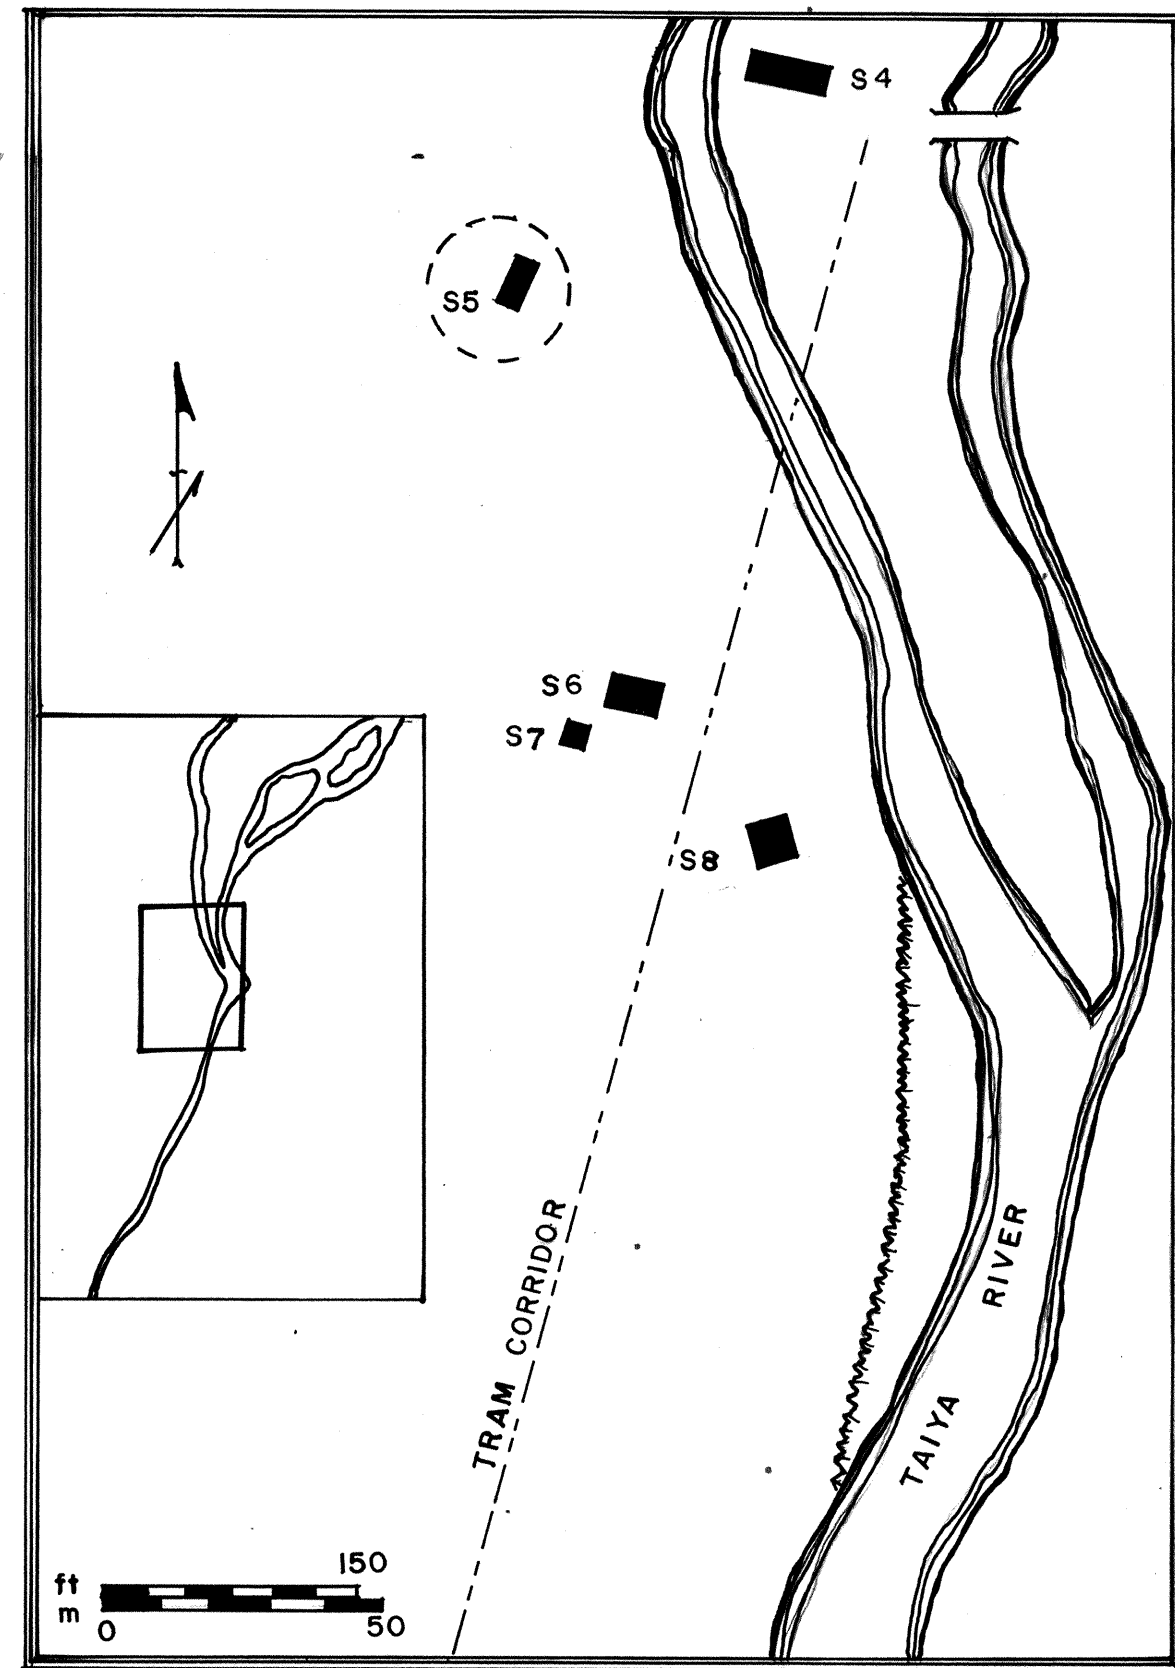


SHEEP CAMP S-5
 SOURCE: CAROLINE D. CARLEY REPORT (1981)

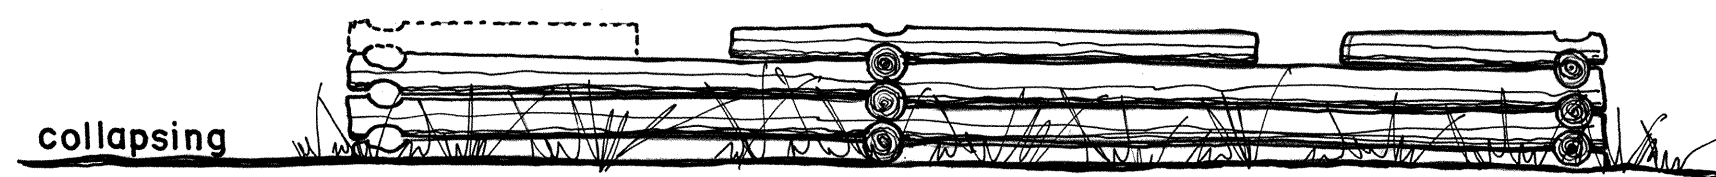



EAST ELEVATION
 SCALE: 1/4" = 1'-0"



WEST ELEVATION
 SCALE: 1/4" = 1'-0"

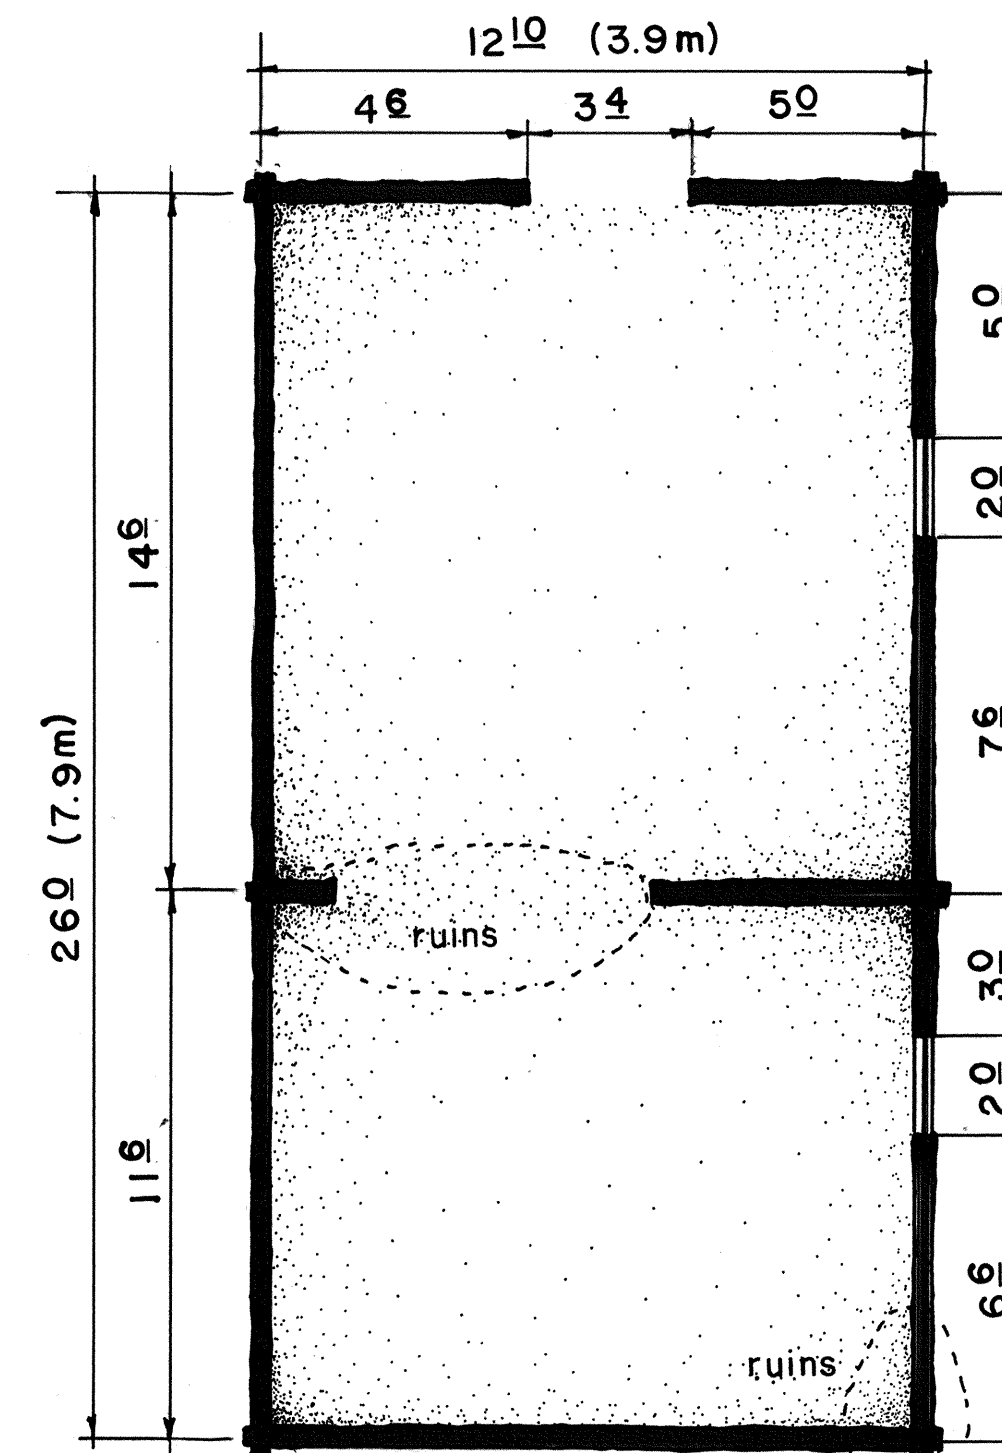

FLOOR PLAN
 SCALE: 1/4" = 1'-0"

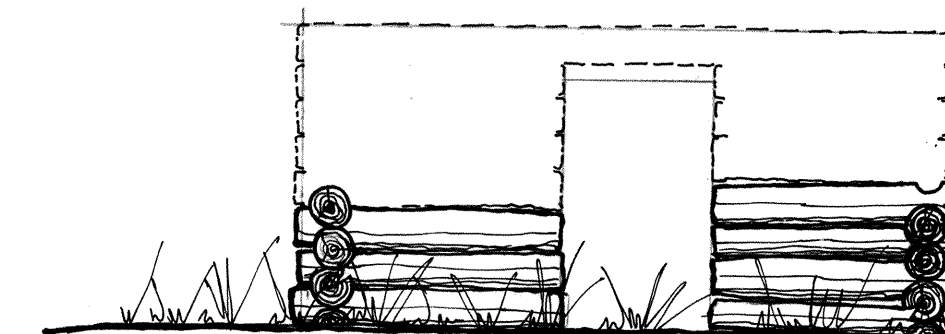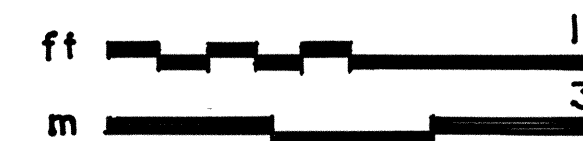

collapsed logs appear to
 be hand hewn.

NORTH ELEVATION
 SCALE: 1/4" = 1'-0"



SOUTH ELEVATION
 SCALE: 1/4" = 1'-0"

DRAWN BY: CAROL A. TAYLOR 1985

CHILKOOT TRAIL PROJECT
 NATIONAL PARK SERVICE
 UNITED STATES DEPARTMENT OF THE INTERIOR

SKAGWAY

NAME AND LOCATION OF STRUCTURE
SHEEP CAMP
 BUILDING S5

SURVEY NO.
 AK-29B
 ALASKA

HISTORIC AMERICAN
 BUILDINGS SURVEY
 SHEET 1 OF 1 SHEETS

PROJECT NUMBER

IF REPRODUCED, PLEASE CREDIT: HISTORIC AMERICAN BUILDINGS SURVEY, NATIONAL PARK SERVICE, NAME OF DELINEATOR, DATE OF THE DRAWING

TRIM LINE

TRIM LINE