

Sheep Camp, Building S7
Skagway
Skagway-Yakutat Division
Alaska


HABS No. AK-29-C

HABS
AK,
18-SKAG,
3-C-


REDUCED COPY OF MEASURED DRAWING

Historic American Buildings Survey
National Park Service
Department of the Interior
Washington, D.C. 20013-7127


DUE TO INSUFFICIENT INFORMATION AT THE TIME OF EDITING, THIS MATERIAL MAY NOT CONFORM TO HABS OR HAEF STANDARDS.

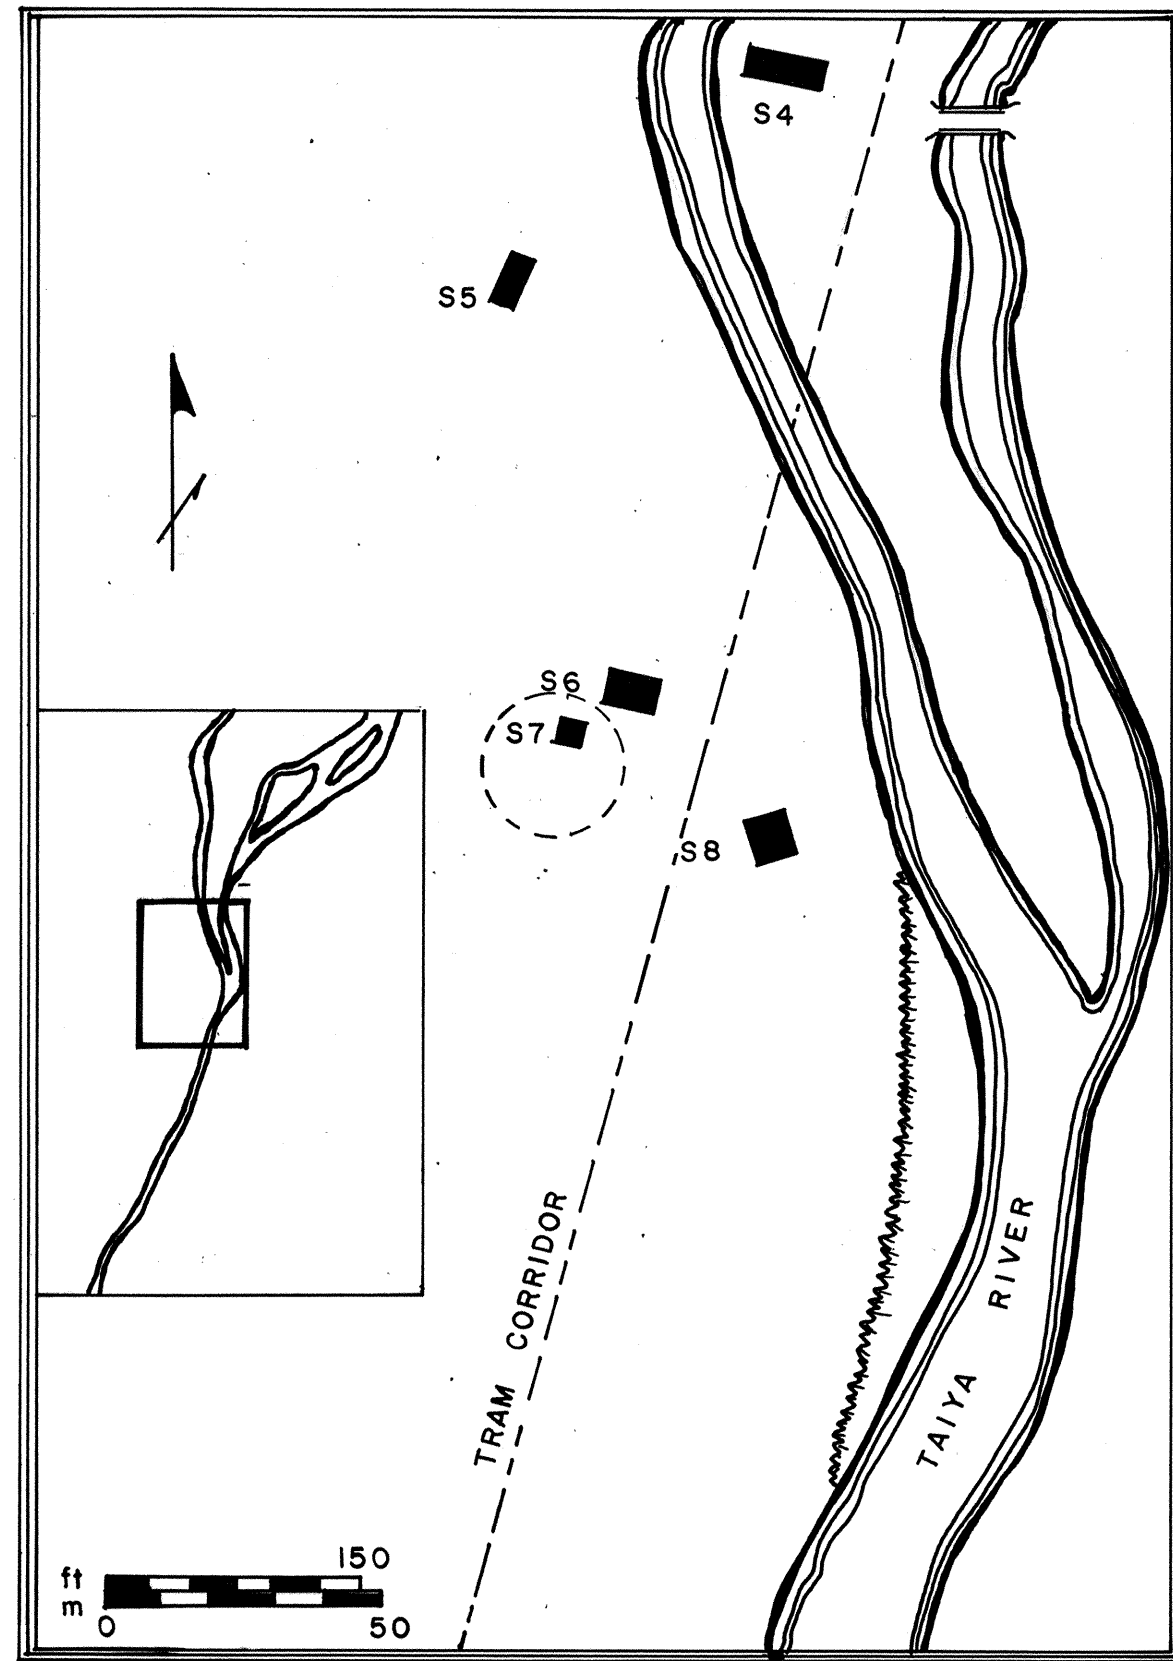


SHEEP CAMP S-7
SOURCE: CAROLINE D. CARLEY REPORT (1981)

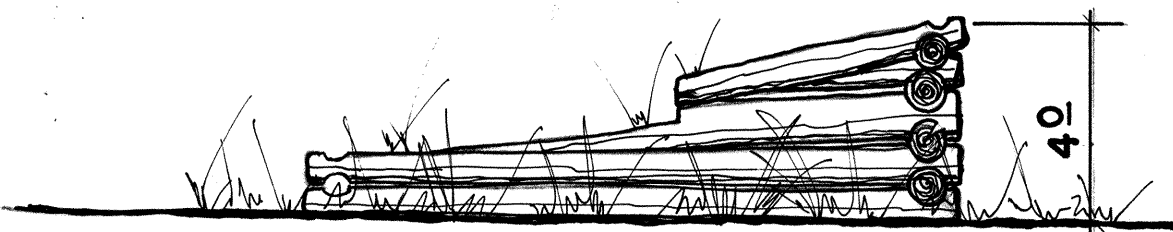



EAST ELEVATION
SCALE: 1/4" = 1'-0"

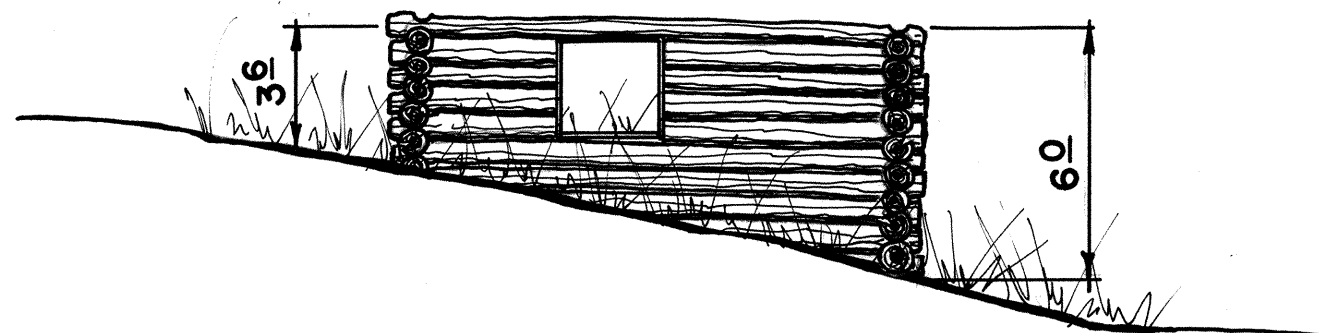

WEST ELEVATION
SCALE: 1/4" = 1'-0"

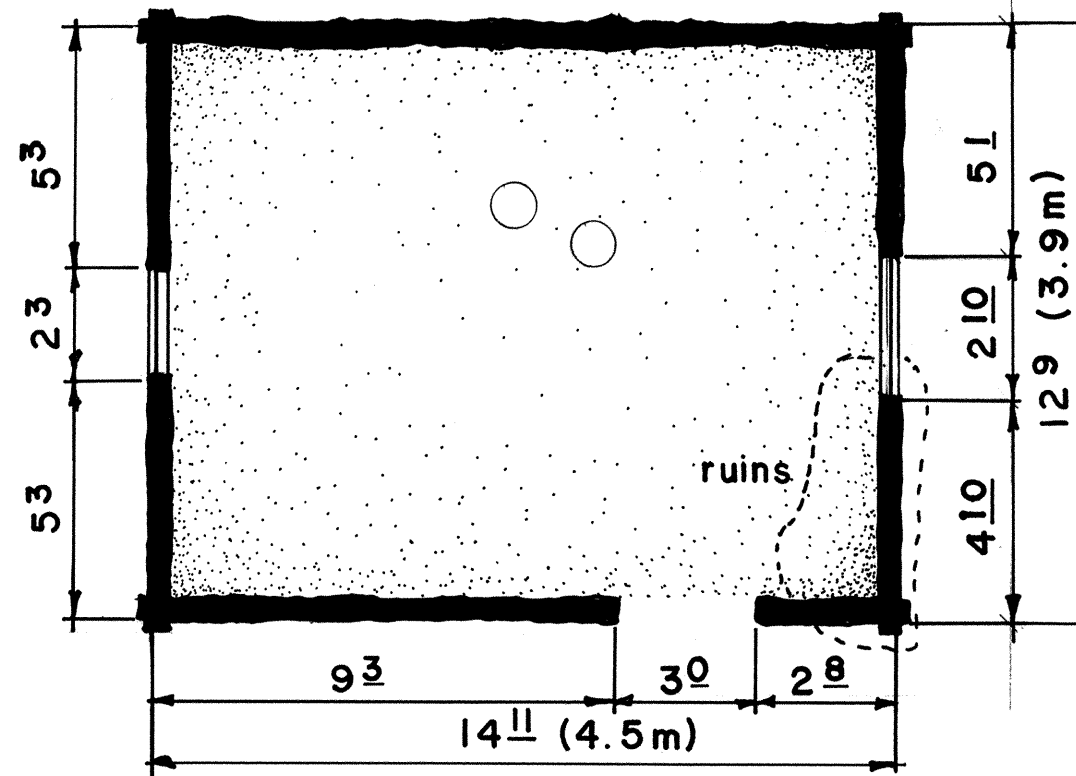


FLOOR PLAN
SCALE: 1/4" = 1'-0"

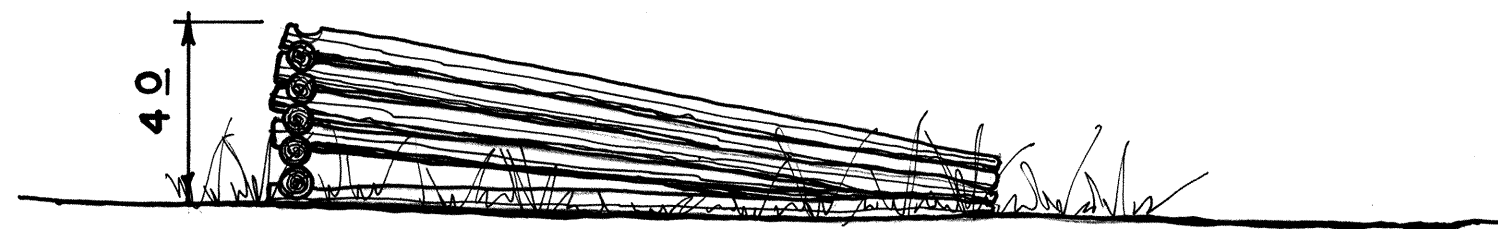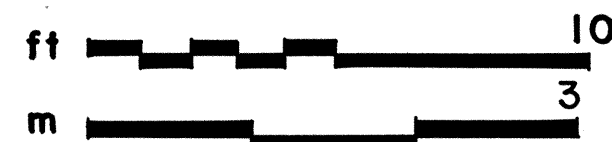


NORTH ELEVATION
SCALE: 1/4" = 1'-0"

exterior chinking of small branches

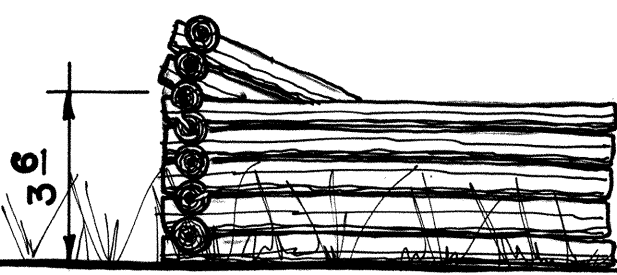


decaying wood causing structure to collapse in direction of slope


SOUTH ELEVATION
SCALE: 1/4" = 1'-0"

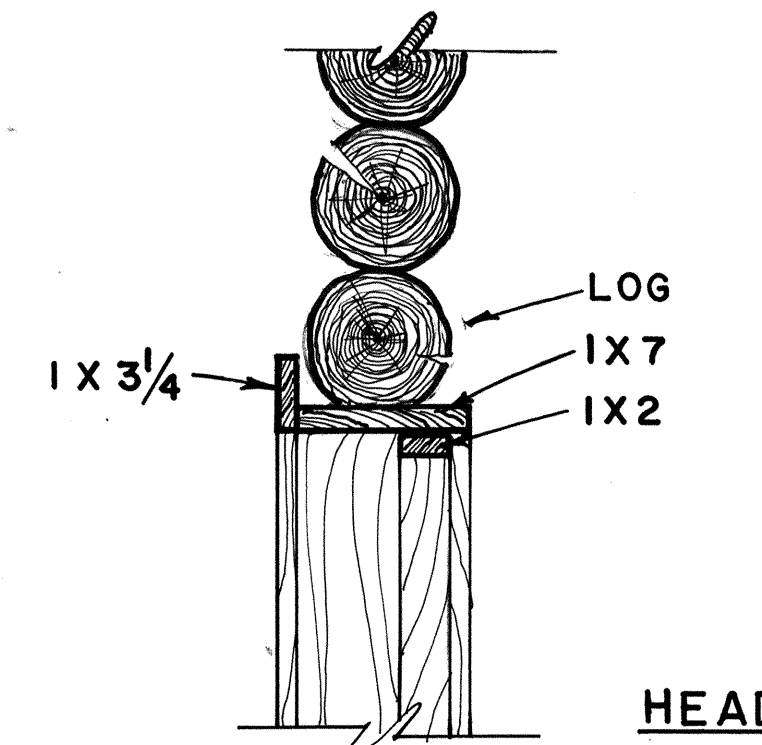

HEAD

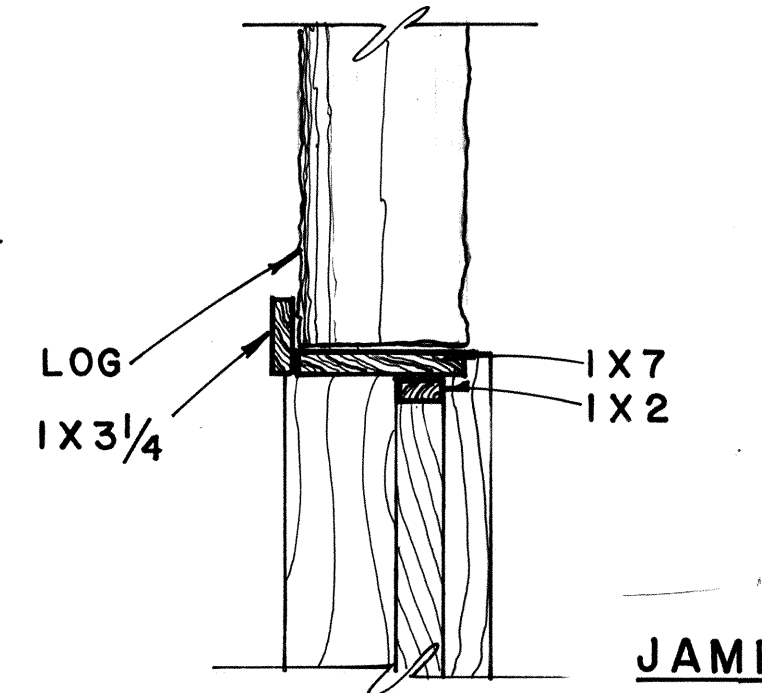

JAMB

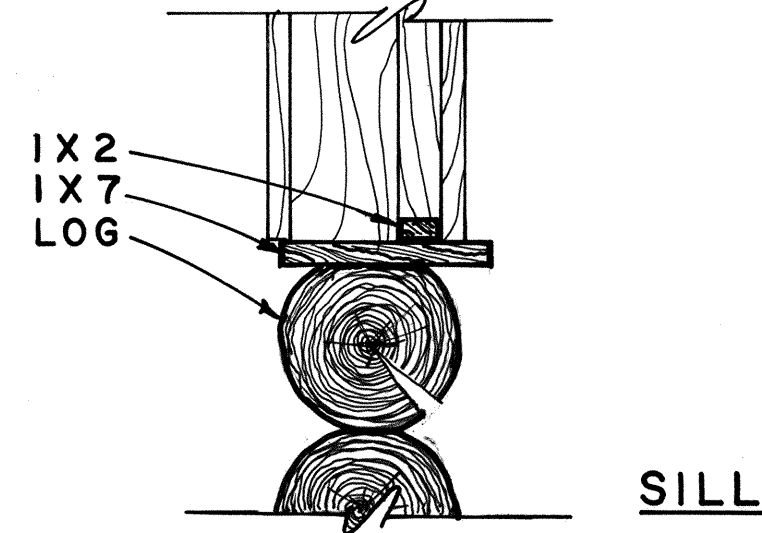

SILL

WINDOW DETAIL
SCALE: 1/2" = 1'-0"



DRAWN BY: CAROL A. TAYLOR 1985

CHILKOOT TRAIL PROJECT
NATIONAL PARK SERVICE
UNITED STATES DEPARTMENT OF THE INTERIOR

SKAGWAY

NAME AND LOCATION OF STRUCTURE
SHEEP CAMP
BUILDING S7

SURVEY NO.
AK-29C

ALASKA

HISTORIC AMERICAN
BUILDINGS SURVEY
SHEET 1 OF 1 SHEETS

UNIVERSITY OF CALIFORNIA
LIBRARY

IF REPRODUCED, PLEASE CREDIT: HISTORIC AMERICAN BUILDINGS SURVEY, NATIONAL PARK SERVICE, NAME OF DELINEATOR, DATE OF THE DRAWING