

Sheep Camp, Building S8
Skagway
Skagway-Yakutat Division
Alaska


HABS No. AK-29-D

HABS
AK,
18-SKAG,
3-D-


REDUCED COPY OF MEASURED DRAWING

Historic American Buildings Survey
National Park Service
Department of the Interior
Washington, D.C. 20013-7127


DUE TO INSUFFICIENT INFORMATION AT THE TIME OF EDITING, THIS MATERIAL MAY NOT CONFORM TO HABS OR HAEF STANDARDS.

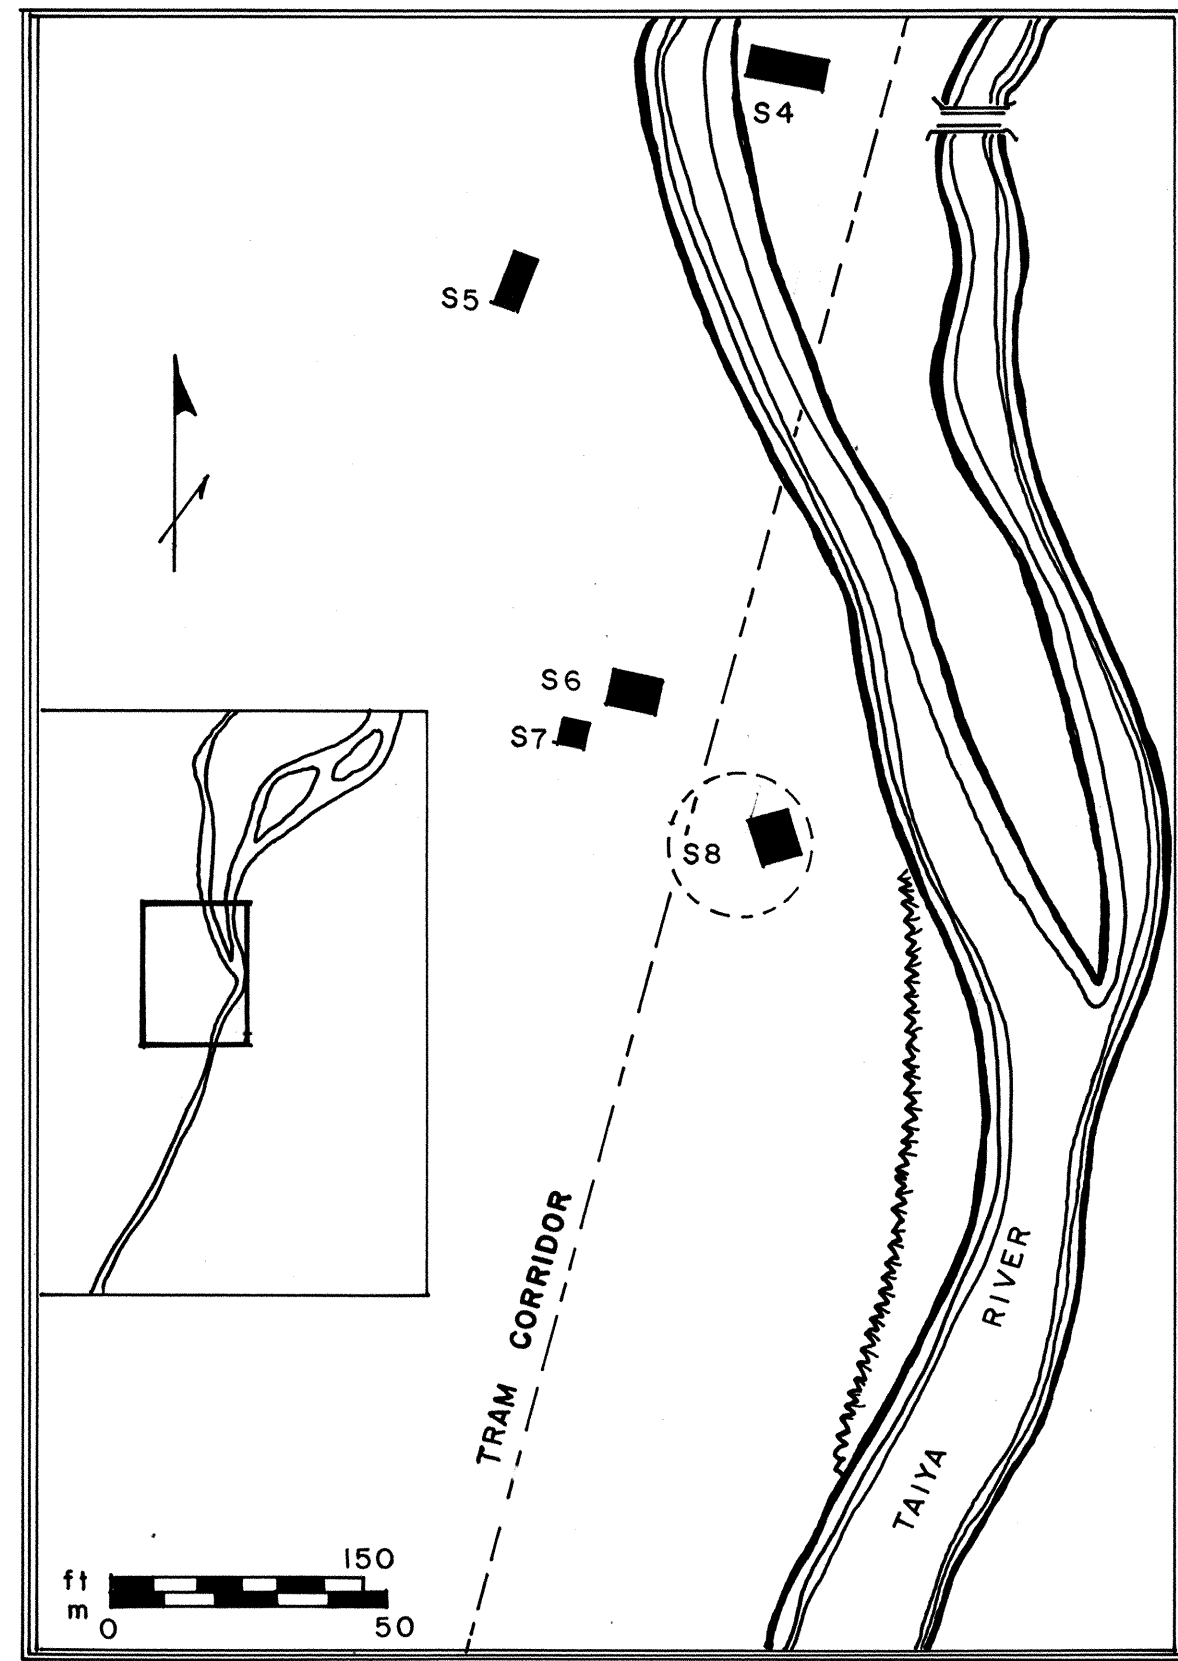


SHEEP CAMP S-8
SOURCE: CAROLINE D. CARLEY REPORT (1981)

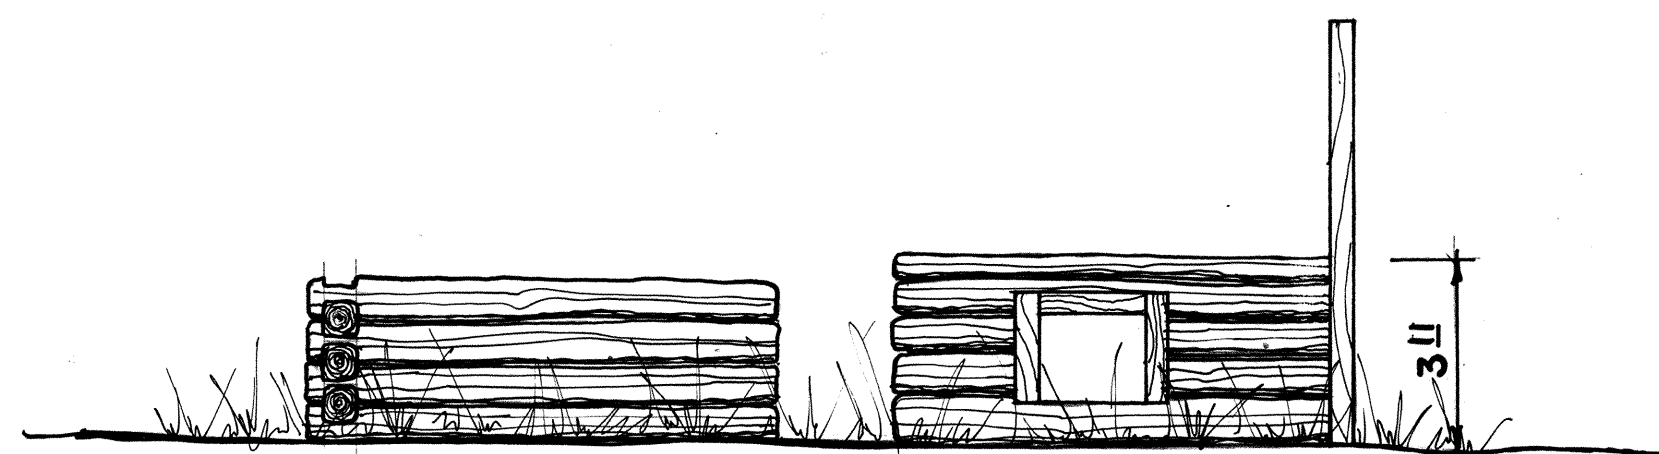


EAST ELEVATION
SCALE: 1/4" = 1'-0"

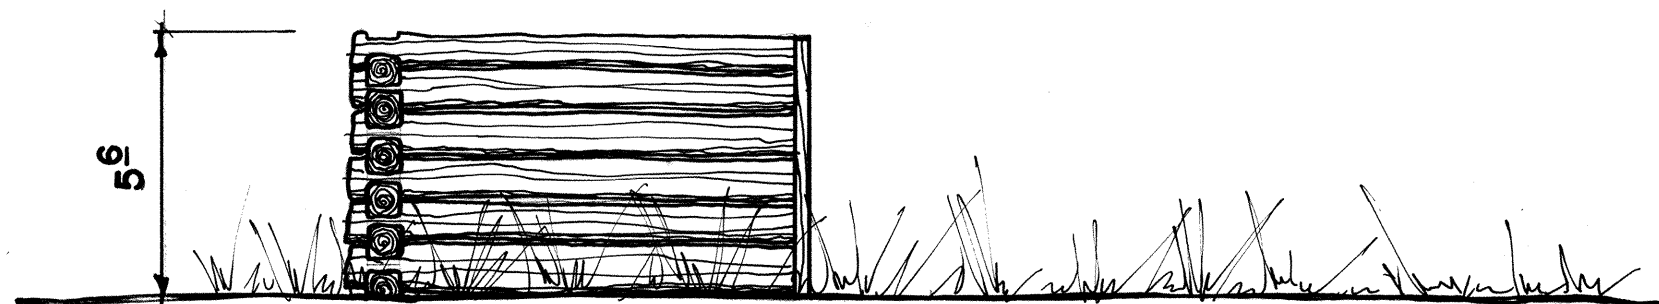


WEST ELEVATION
SCALE: 1/4" = 1'-0"

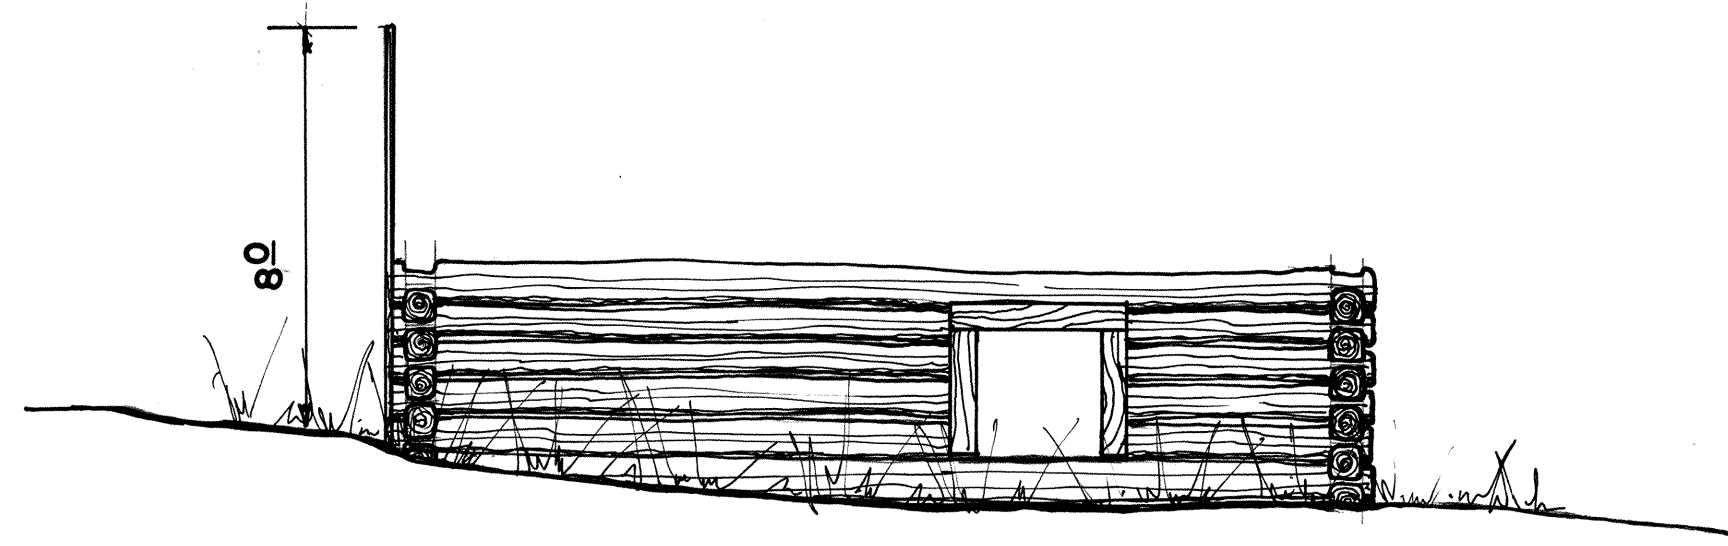

NORTH ELEVATION
SCALE: 1/4" = 1'-0"

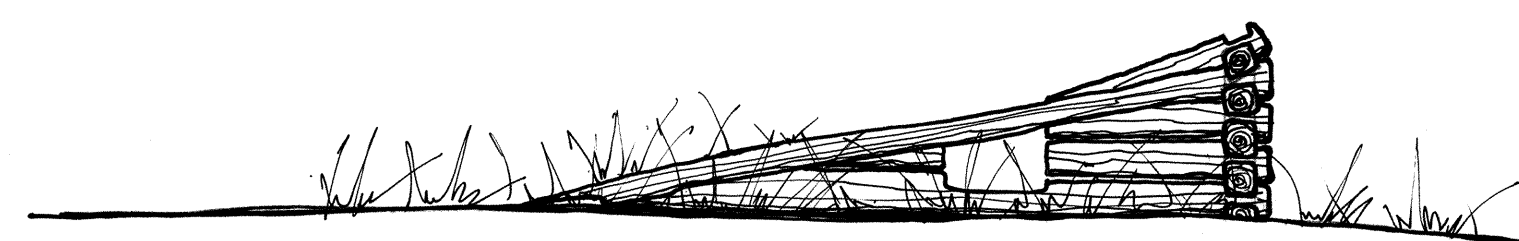


SOUTH ELEVATION
SCALE: 1/4" = 1'-0"

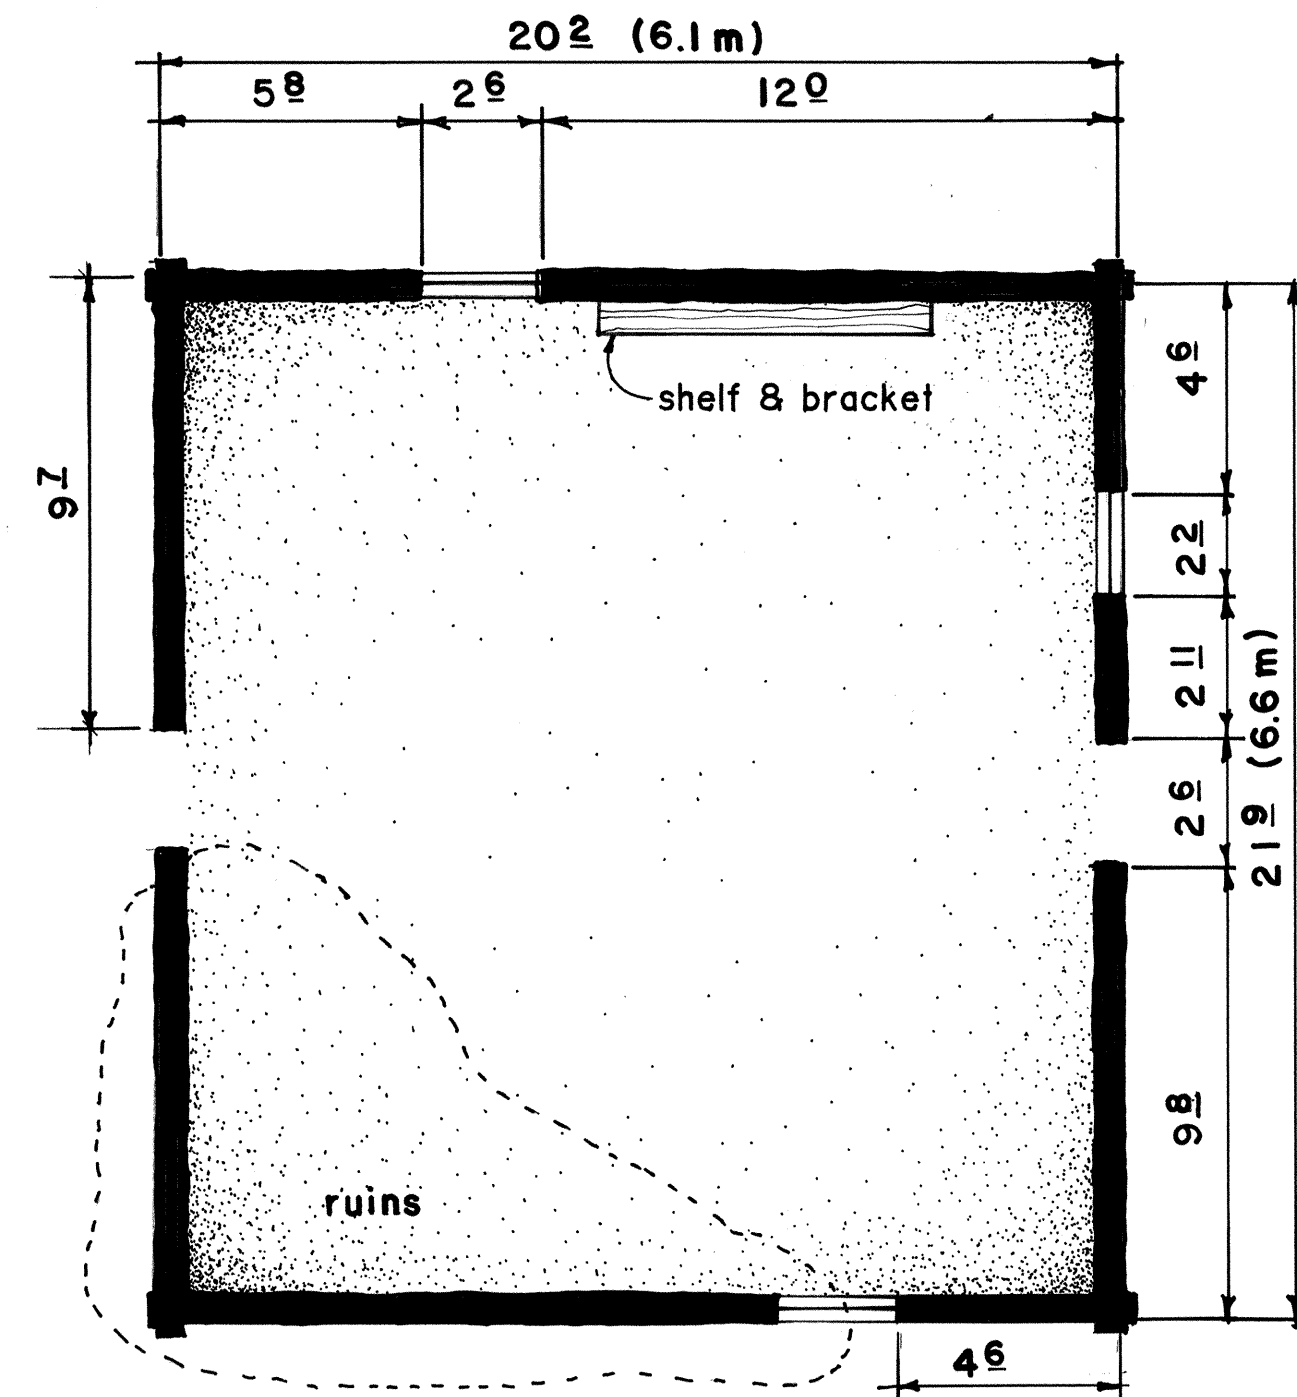


FLOOR PLAN

SCALE: 1/4" = 1'-0"

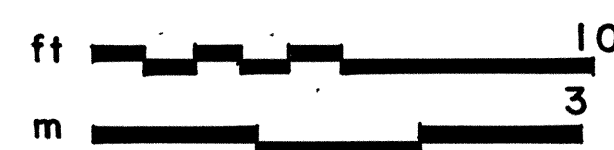


HAND SQUARED LOGS
1 X 6 TYPICAL

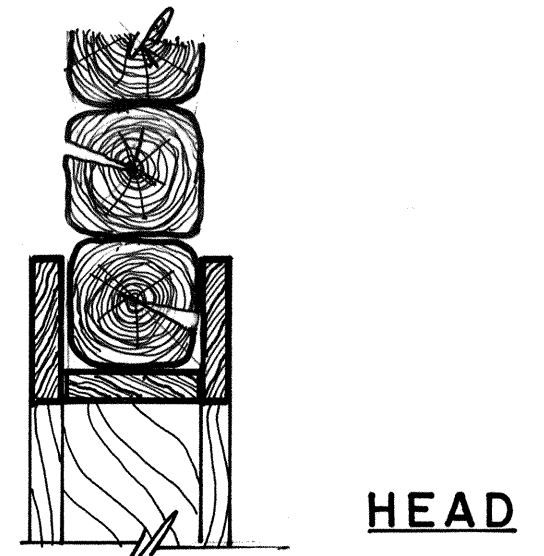


HEAD

HAND SQUARED LOGS
1 X 6 TYPICAL

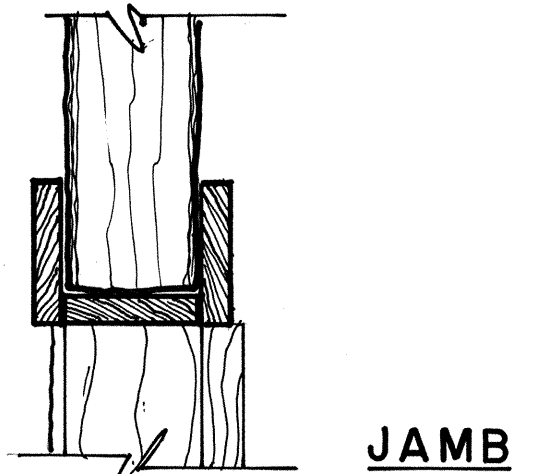

JAMB


2 X 4
1 X 6
HAND SQUARED LOGS

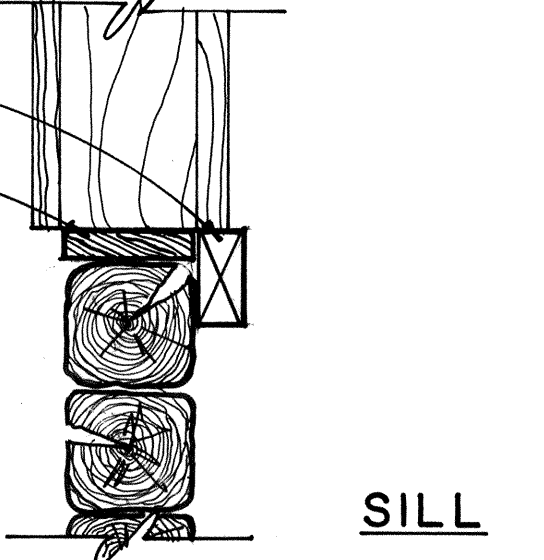


SILL

WINDOW DETAIL

SCALE: 1/2" = 1'-0"

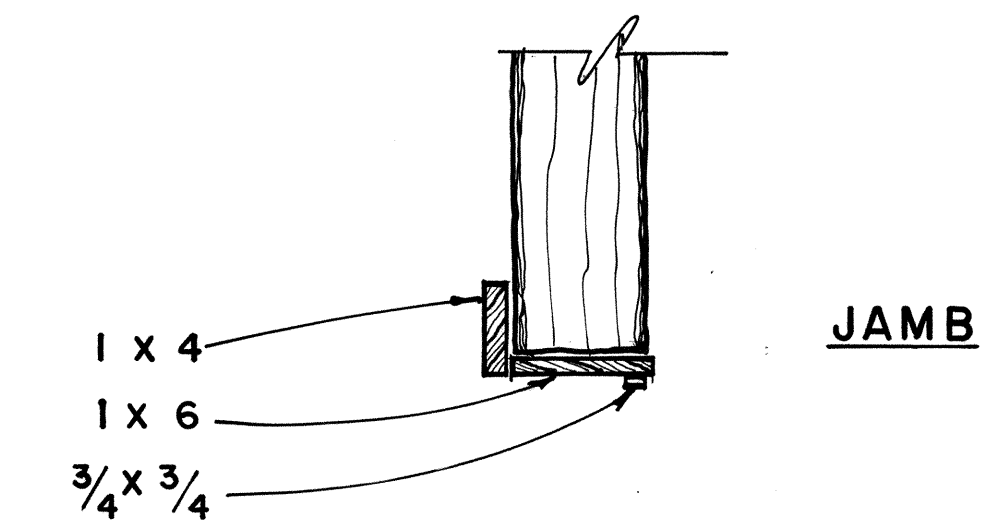

JAMB

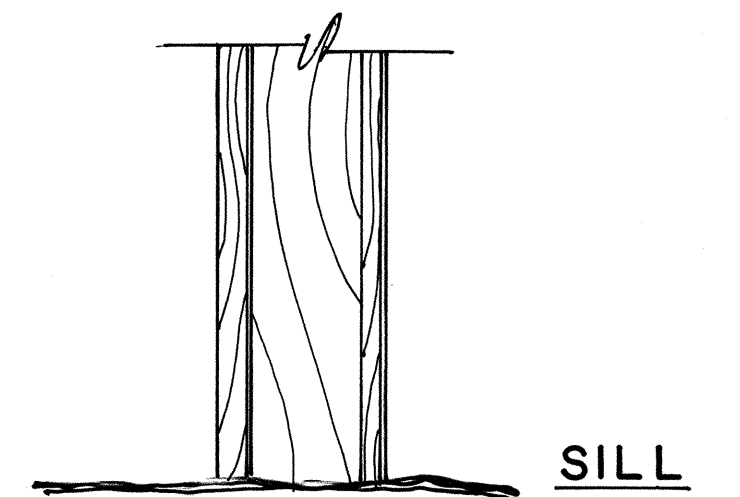

SILL

DOOR DETAIL

SCALE: 1/2" = 1'-0"



DRAWN BY: CAROL A. TAYLOR 1985

CHILKOOT TRAIL PROJECT
NATIONAL PARK SERVICE
UNITED STATES DEPARTMENT OF THE INTERIOR

SKAGWAY

NAME AND LOCATION OF STRUCTURE
SHEEP CAMP
BUILDING S8

ALASKA

SURVEY NO.
AK-29D

HISTORIC AMERICAN
BUILDINGS SURVEY
SHEET 1 OF 1 SHEETS

DATE OF SURVEY
1985

IF REPRODUCED, PLEASE CREDIT: HISTORIC AMERICAN BUILDINGS SURVEY, NATIONAL PARK SERVICE, NAME OF DELINEATOR, DATE OF THE DRAWING