

Canyon City, Building S3
Skagway
Skagway-Yakutat Division
Alaska


HABS No. AK-30-A

HABS
AK,
18-SKAG,
2-A-

REDUCED COPY OF MEASURED DRAWING

Historic American Buildings Survey
National Park Service
Department of the Interior
Washington, D.C. 20013-7127


DUE TO INSUFFICIENT INFORMATION AT THE
 TIME OF EDITING, THIS MATERIAL MAY NOT
 CONFORM TO HABS OR HAER STANDARDS.

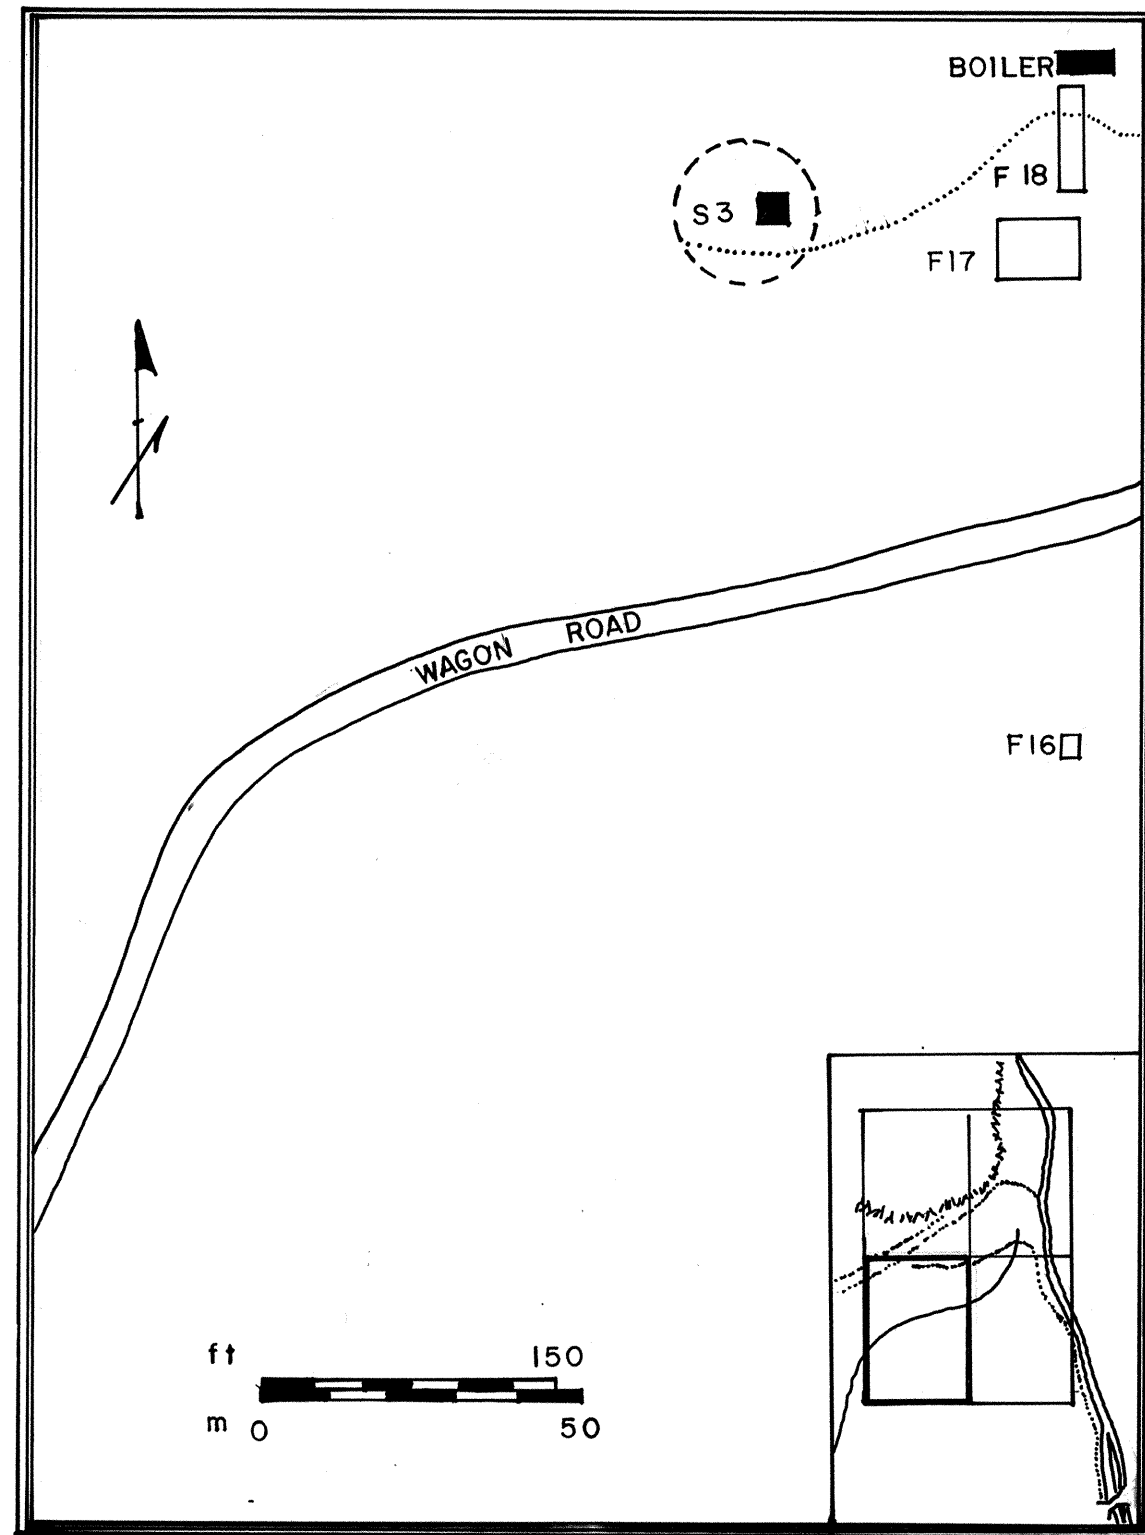

CANYON CITY S-3
 SOURCE: CAROLINE D. CARLEY REPORT (1981)




EAST ELEVATION
 SCALE: 1/4" = 1'-0"

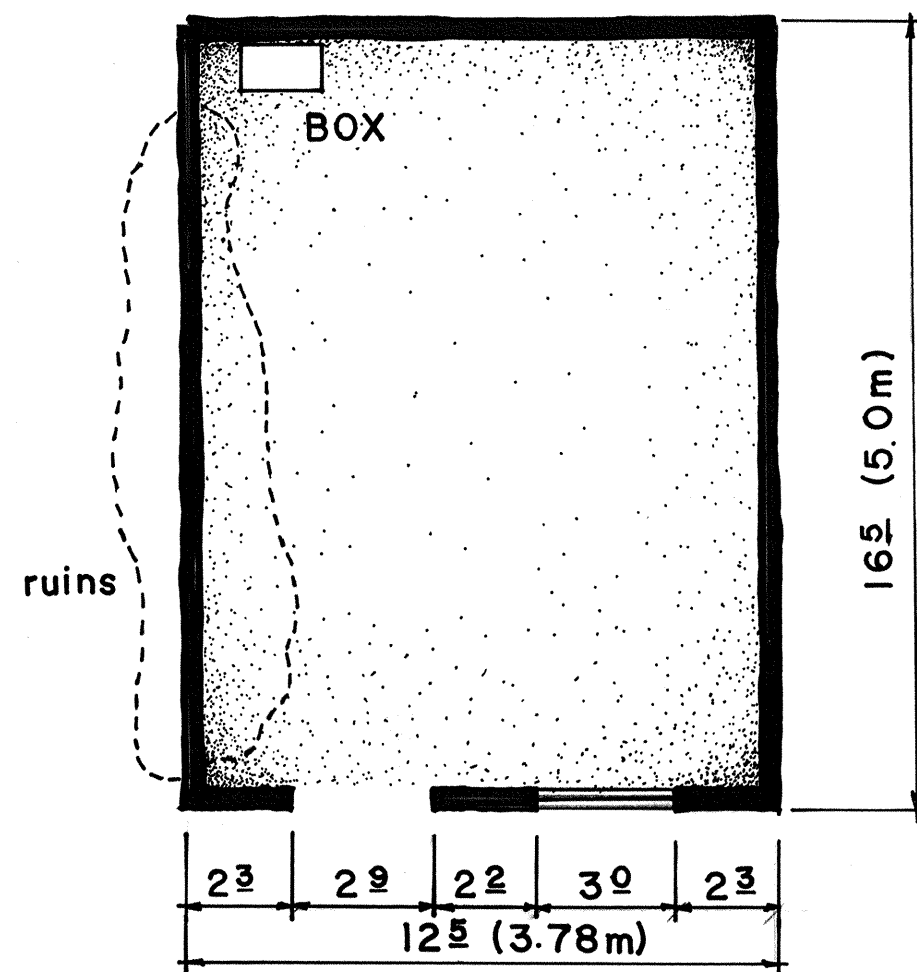

FLOOR PLAN
 SCALE: 1/4" = 1'-0"




NORTH ELEVATION
 SCALE: 1/4" = 1'-0"

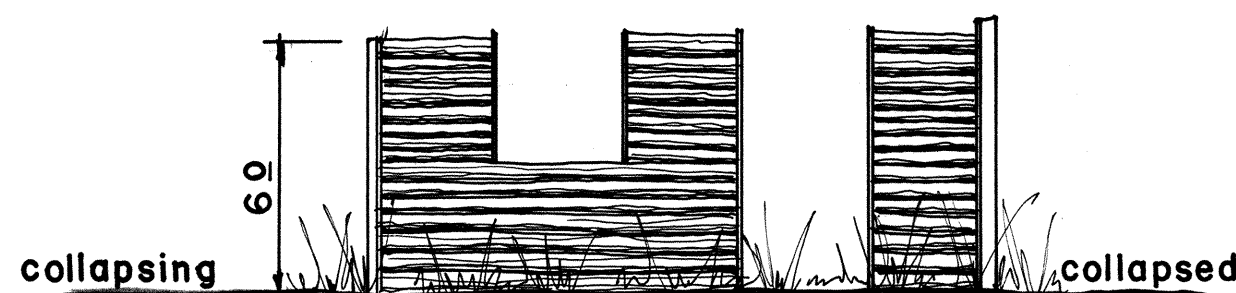


INTERIOR SOUTH ELEVATION
 SCALE: 1/4" = 1'-0"

METAL CONNECTORS
 AT FOUR CORNERS

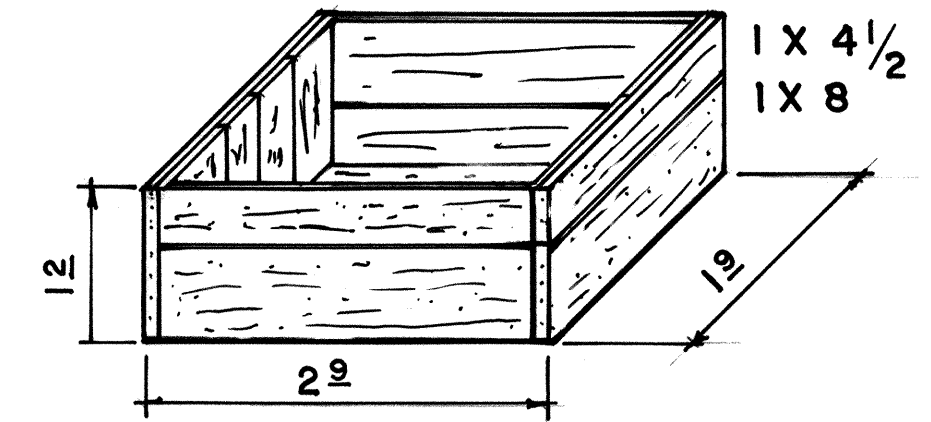


BOX
 SCALE: 3/4" = 1'-0"

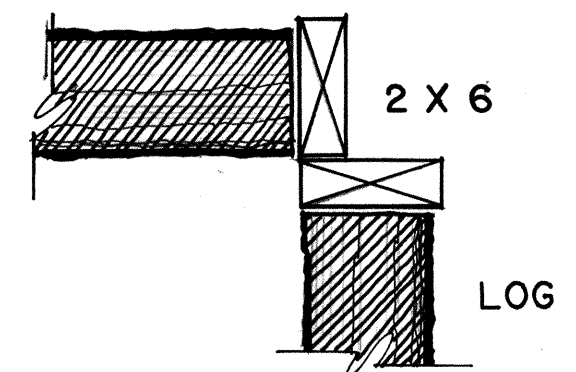

CORNER DETAIL
 SCALE: 1/2" = 1'-0"

rafter apparently was
 toe-nailed to top log

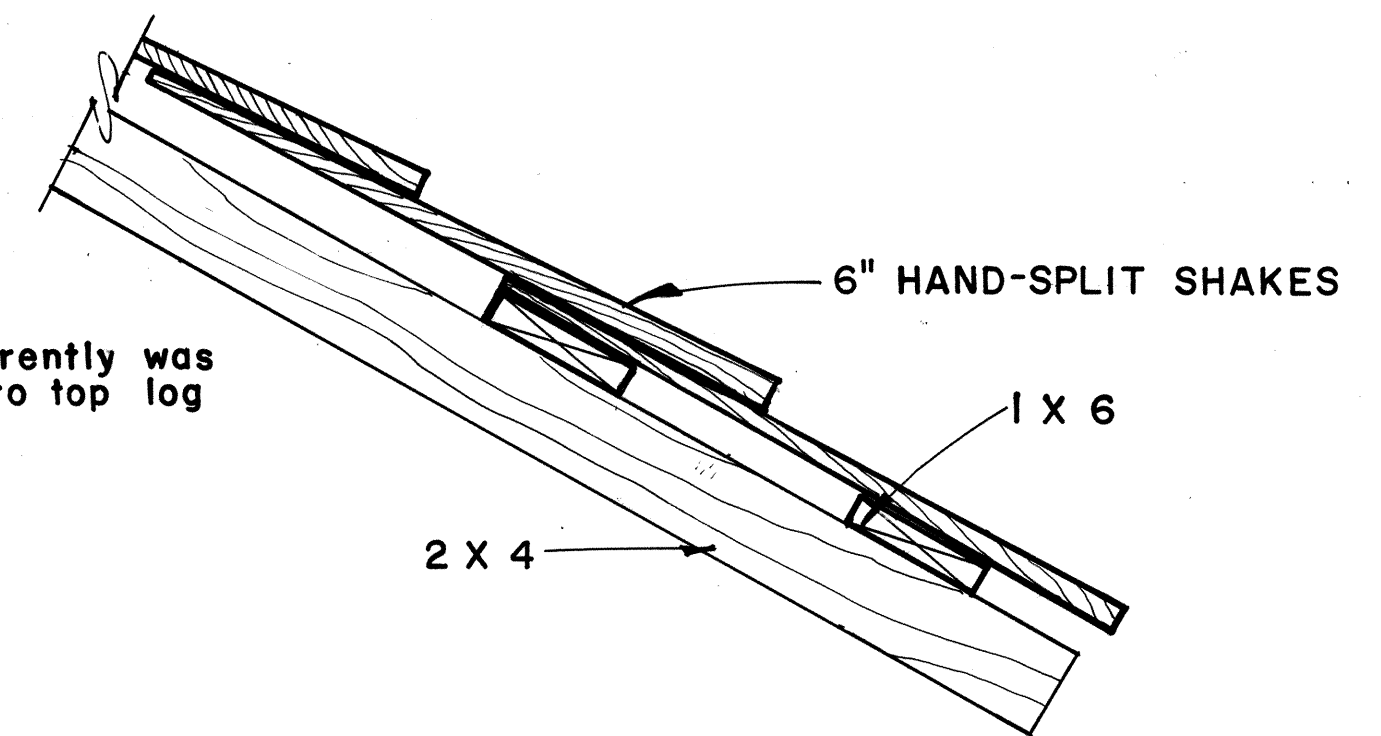

ROOF DETAIL
 SCALE: 1/2" = 1'-0"

DRAWN BY: CAROL A. TAYLOR 1985

CHILKOOT TRAIL PROJECT
 NATIONAL PARK SERVICE
 UNITED STATES DEPARTMENT OF THE INTERIOR

SKAGWAY

NAME AND LOCATION OF STRUCTURE
 CANYON CITY
 BUILDING S3

SURVEY NO.
 AK-30A

ALASKA

HISTORIC AMERICAN
 BUILDINGS SURVEY
 SHEET 1 OF 1 SHEETS

INDEX NUMBER

IF REPRODUCED, PLEASE CREDIT: HISTORIC AMERICAN BUILDINGS SURVEY, NATIONAL PARK SERVICE, NAME OF DELINEATOR, DATE OF THE DRAWING