


Spruce Tree Point, Museum
Mesa Verde National Park
Cortez Vicinity
Montezuma County
Colorado

HABS No. CO-132-A


HABS
COLO
42-CORT.V,
5A-


Copies of
✓
REDUCED MEASURED DRAWINGS

HISTORIC AMERICAN BUILDINGS SURVEY
Rocky Mountain Regional Office
National Park Service
P.O. Box 25287
Denver, Colorado 80225-0287

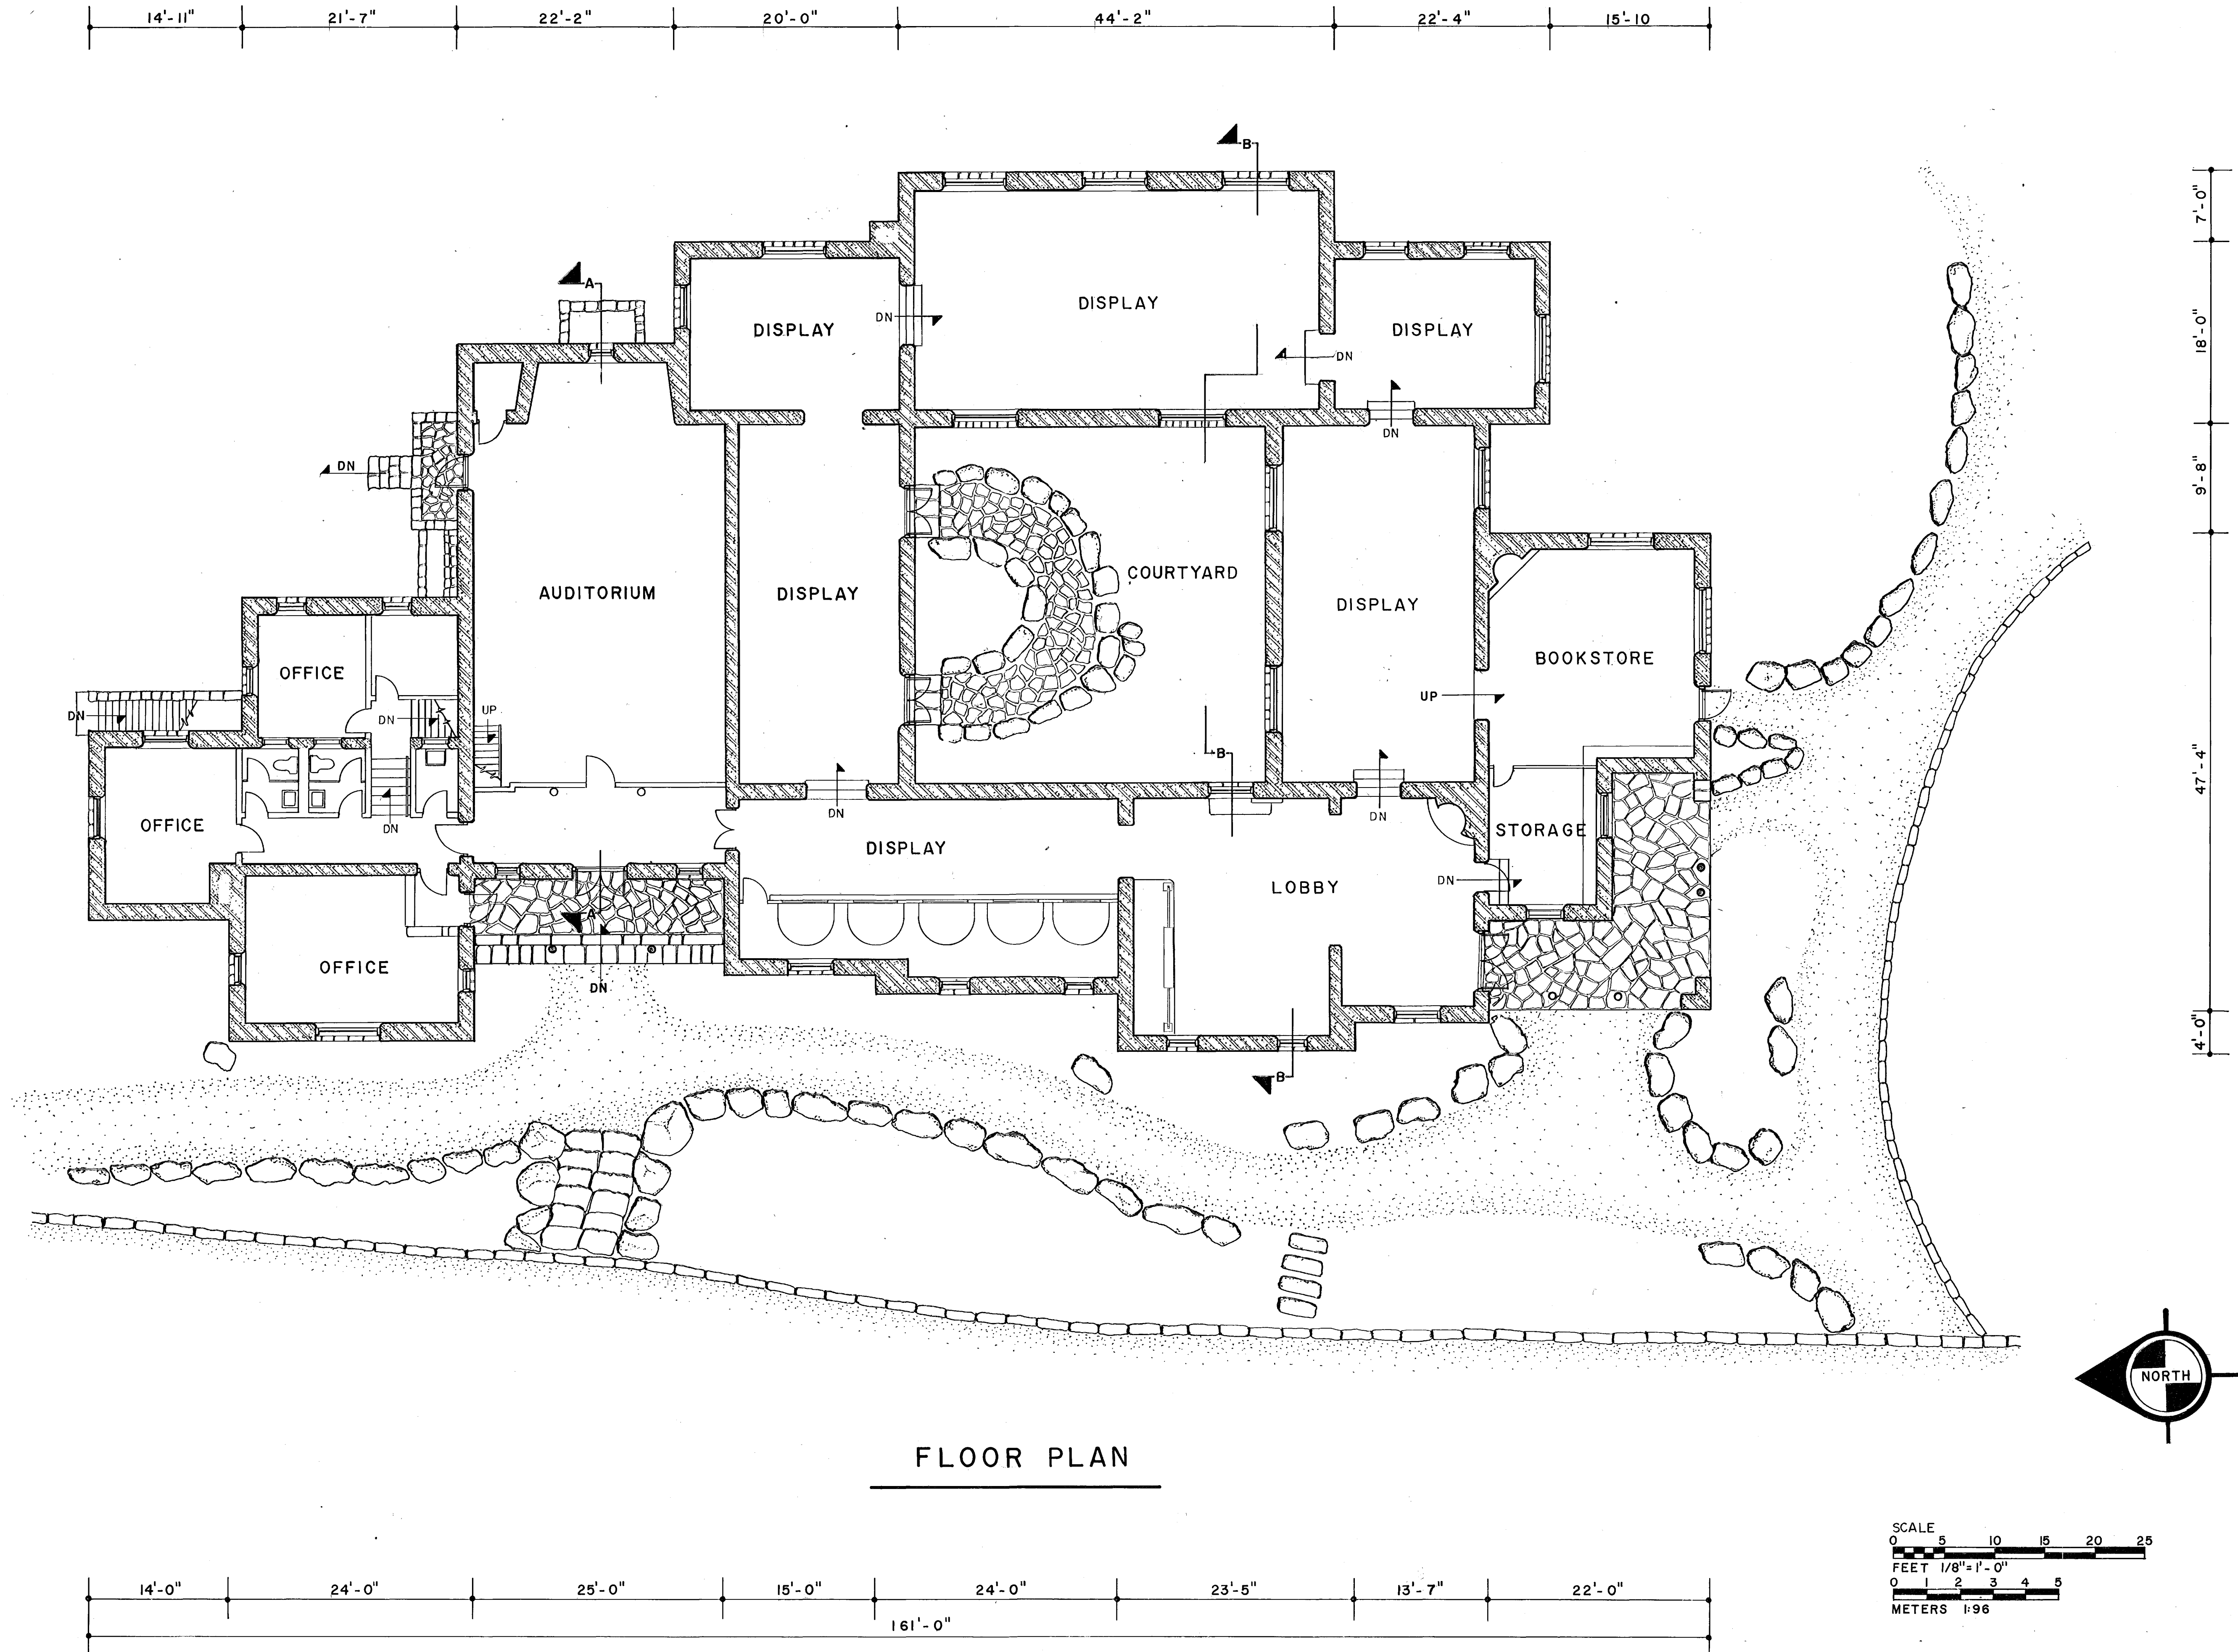

FLOOR PLAN

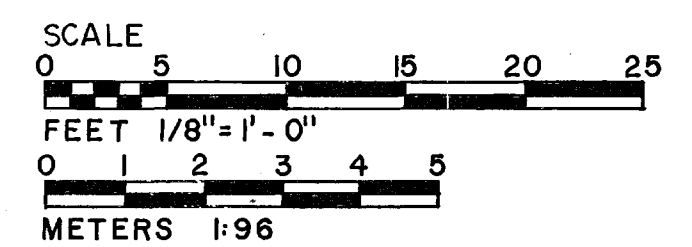


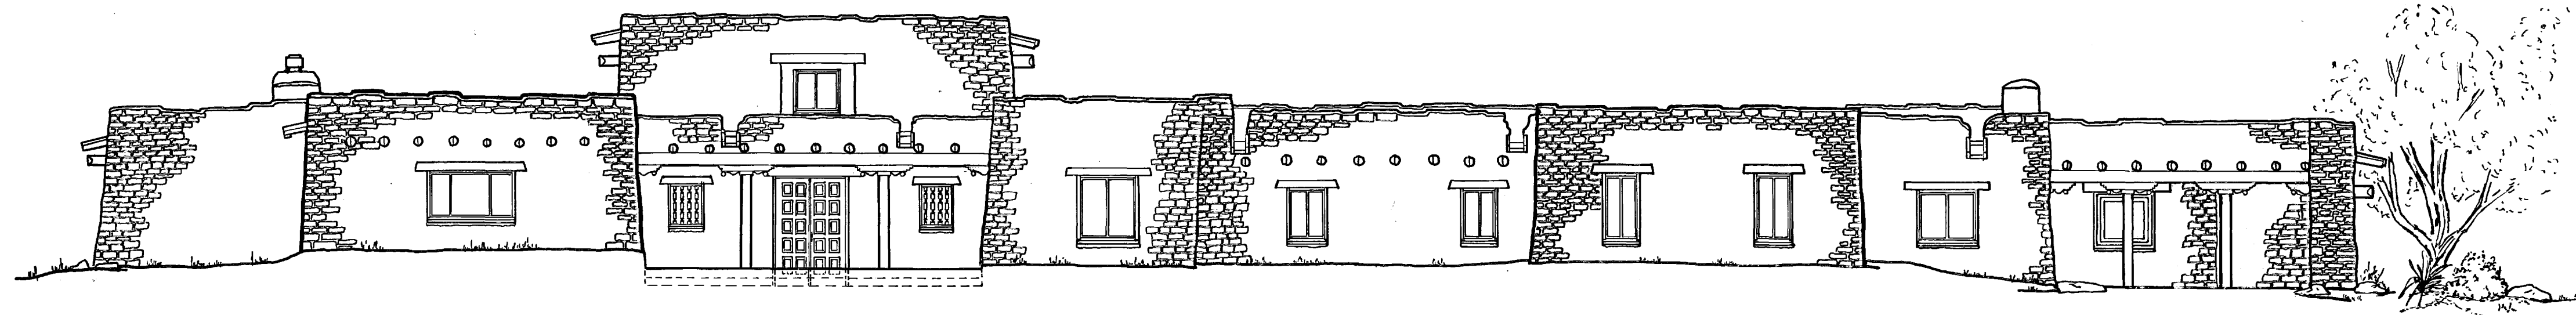

WEST ELEVATION



EAST ELEVATION

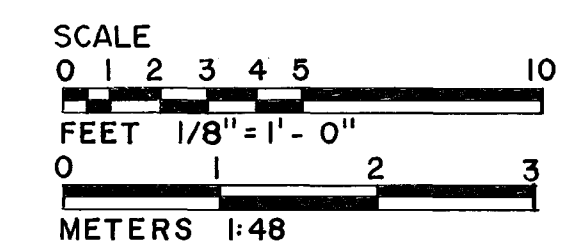

DRAWN BY: KEVIN M. SPEECE, ROGER MUZIA (7-14-77)

ROCKY MOUNTAIN REGIONAL OFFICE
OFFICE OF ARCHEOLOGY AND HISTORIC PRESERVATION
UNDER DIRECTION OF THE NATIONAL PARK SERVICE
UNITED STATES DEPARTMENT OF THE INTERIOR

CORTEZ VICINITY


NAME AND LOCATION OF STRUCTURE
SPRUCE TREE POINT MUSEUM
MESA VERDE NATIONAL PARK
MONTEZUMA COUNTY

COLORADO


SURVEY NO.
CO-132-A

HISTORIC AMERICAN
BUILDINGS SURVEY
SHEET 2 OF 4 SHEETS


DATE OF DRAWING
INDEX NUMBER

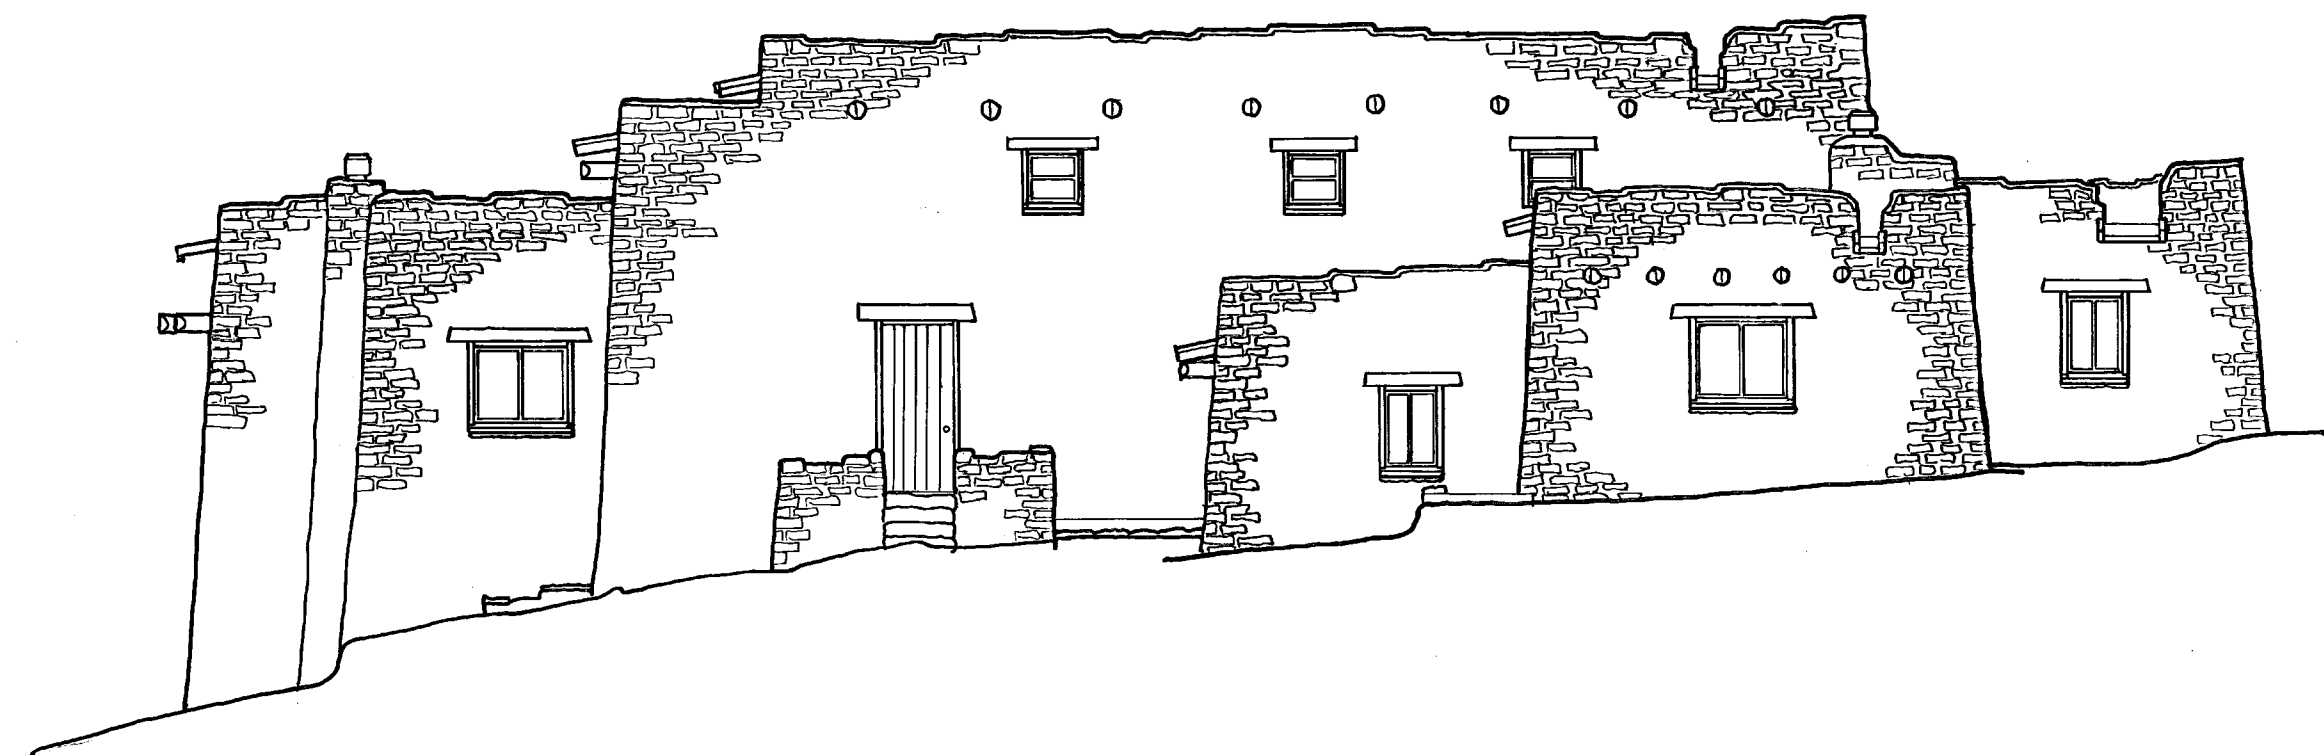


NORTH ELEVATION

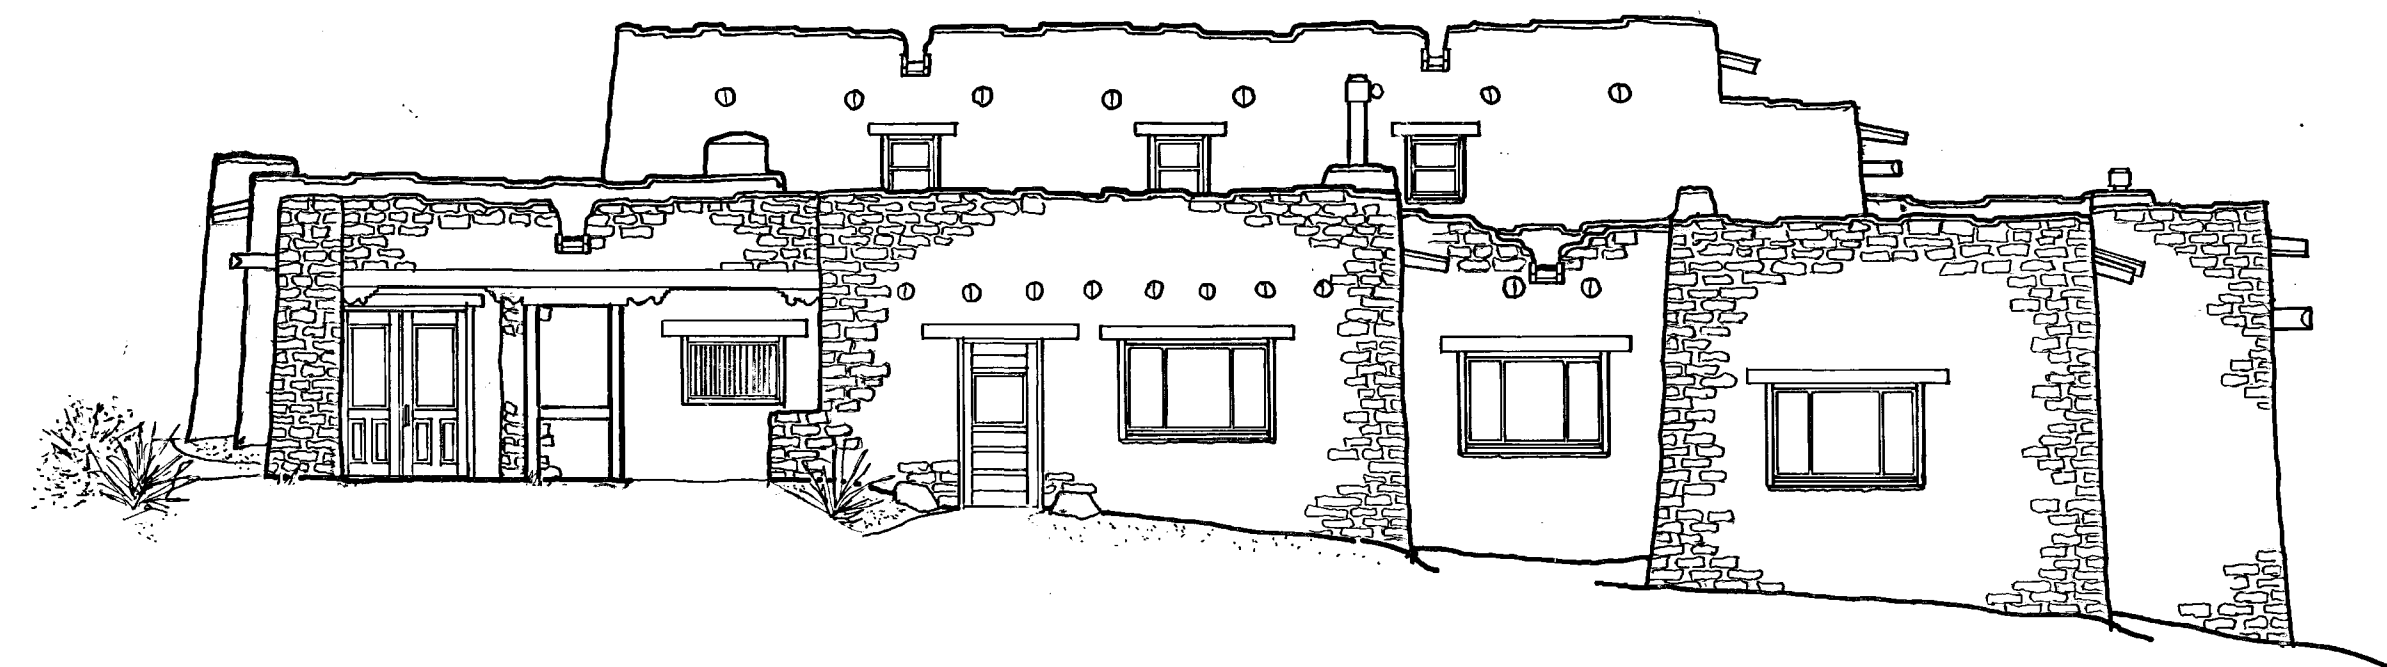


SOUTH ELEVATION

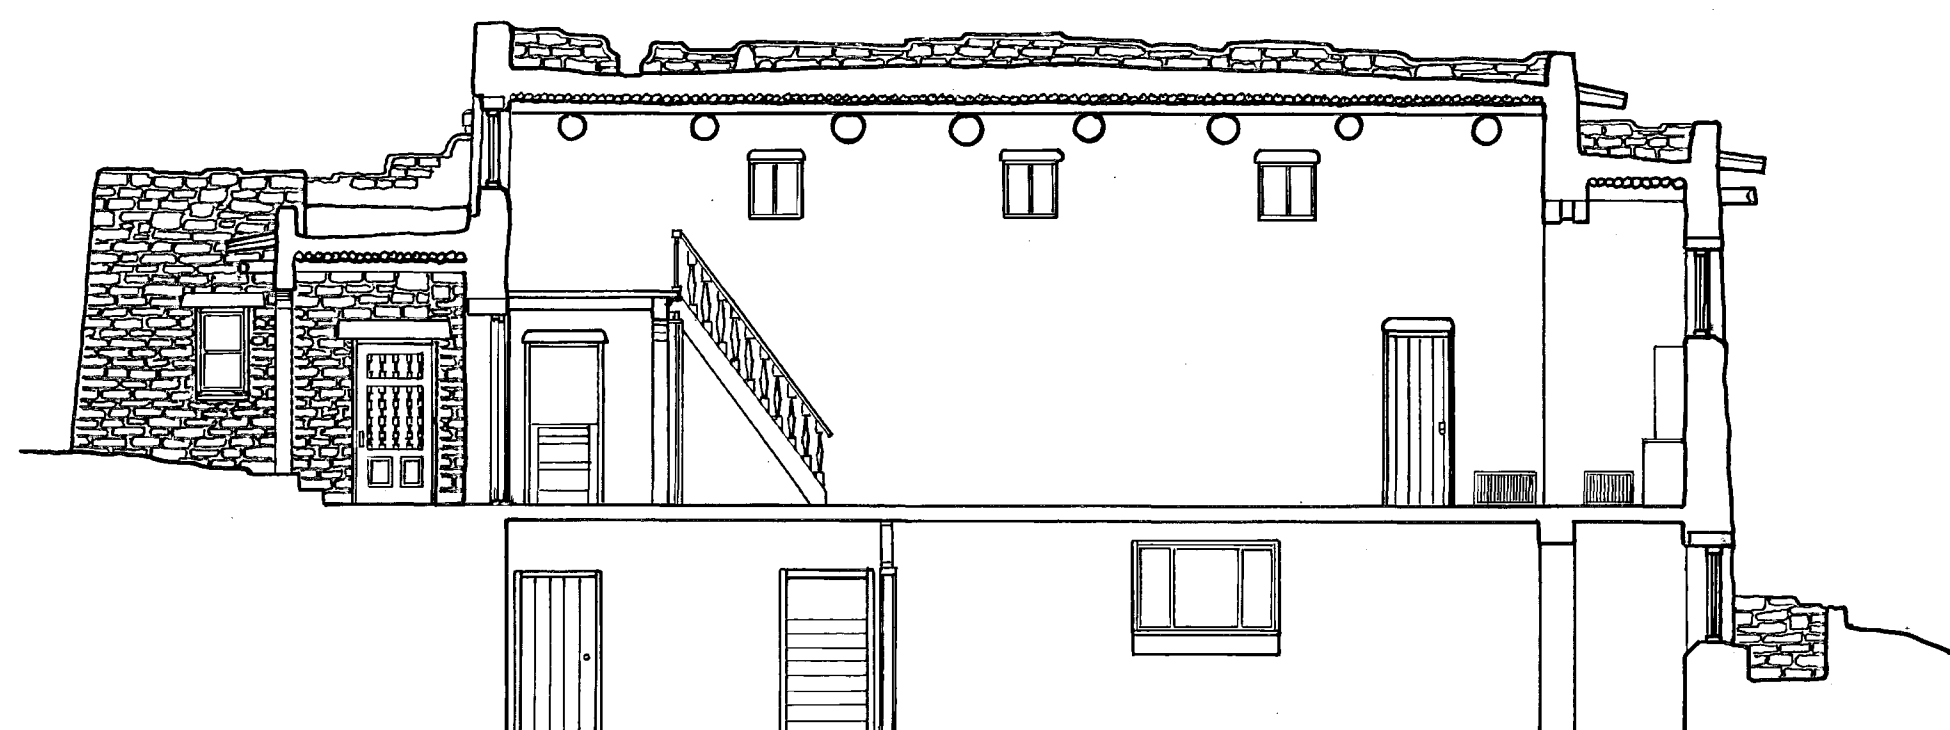

SECTION A-A

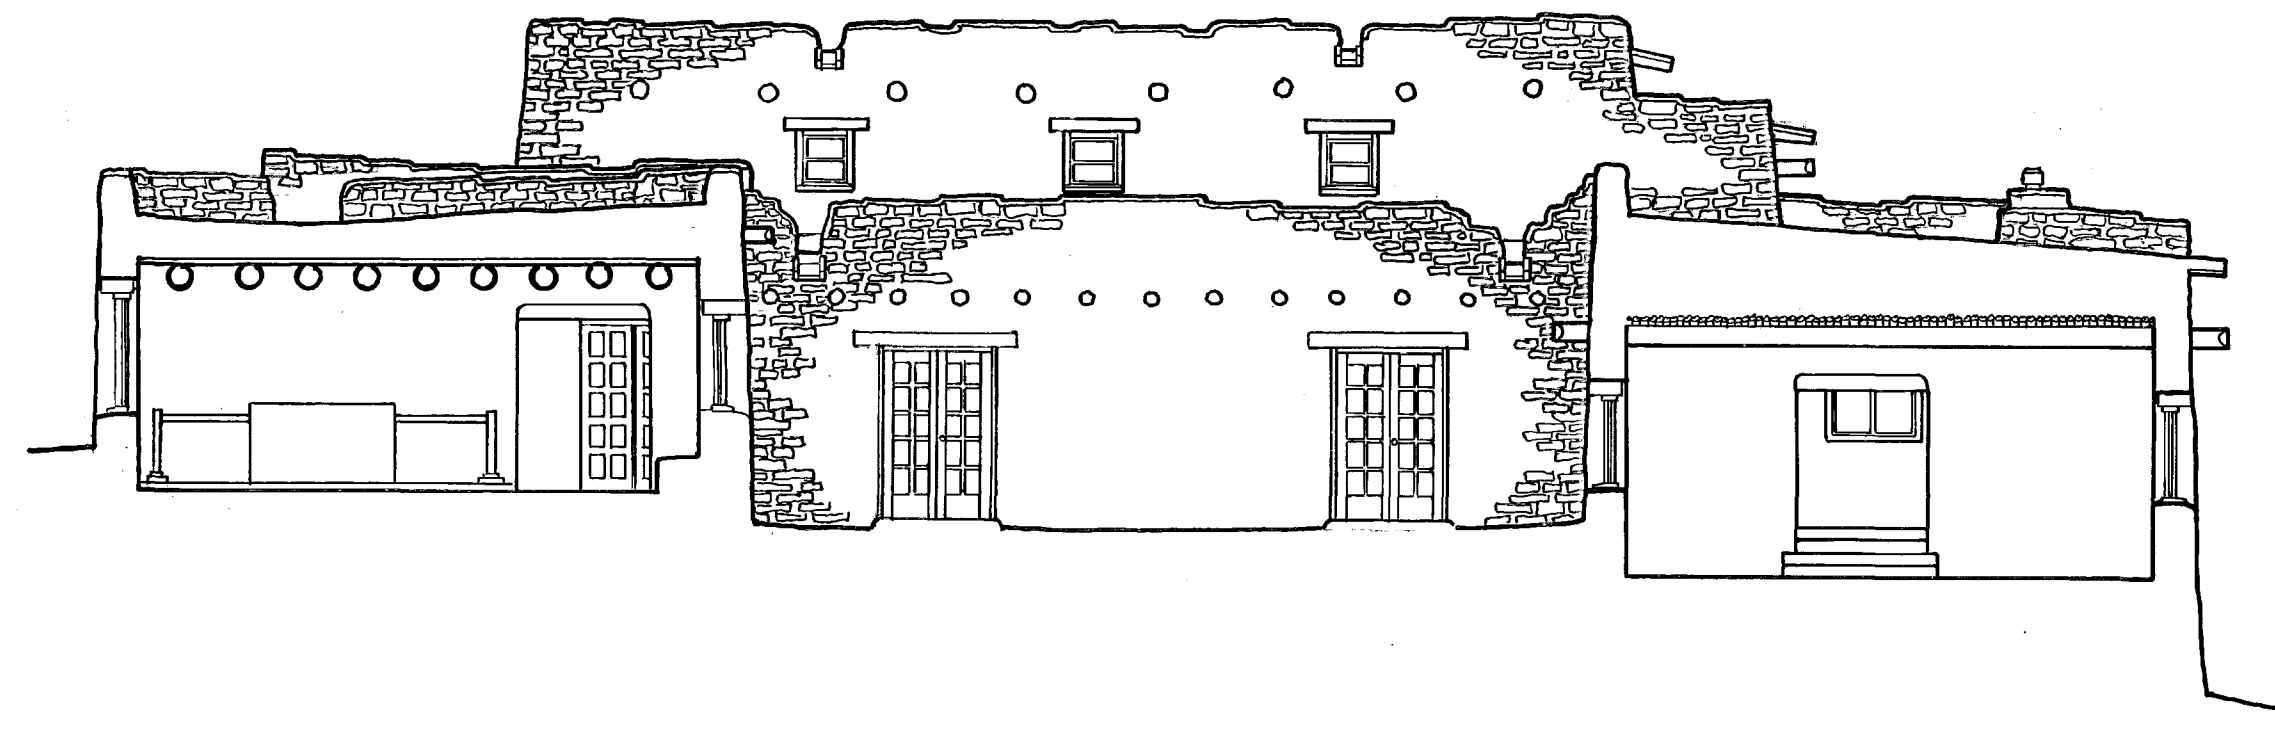

SECTION B-B

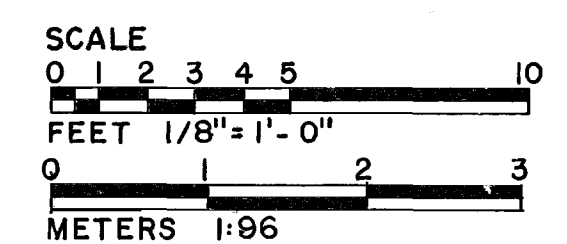

DRAWN BY: KEVIN M. SPEECE, ROGER MUZIA (7-19-77)

ROCKY MOUNTAIN REGIONAL OFFICE
OFFICE OF ARCHEOLOGY AND HISTORIC PRESERVATION
UNDER DIRECTION OF THE NATIONAL PARK SERVICE
UNITED STATES DEPARTMENT OF THE INTERIOR

CORTEZ VICINITY


NAME AND LOCATION OF STRUCTURE
SPRUCE TREE POINT, MUSEUM
MESA VERDE NATIONAL PARK
MONTEZUMA COUNTY

COLORADO

SURVEY NO.
CO-132-A


HISTORIC AMERICAN
BUILDINGS SURVEY
SHEET 3 OF 4 SHEETS

DATE OF SURVEY
JULY 1977

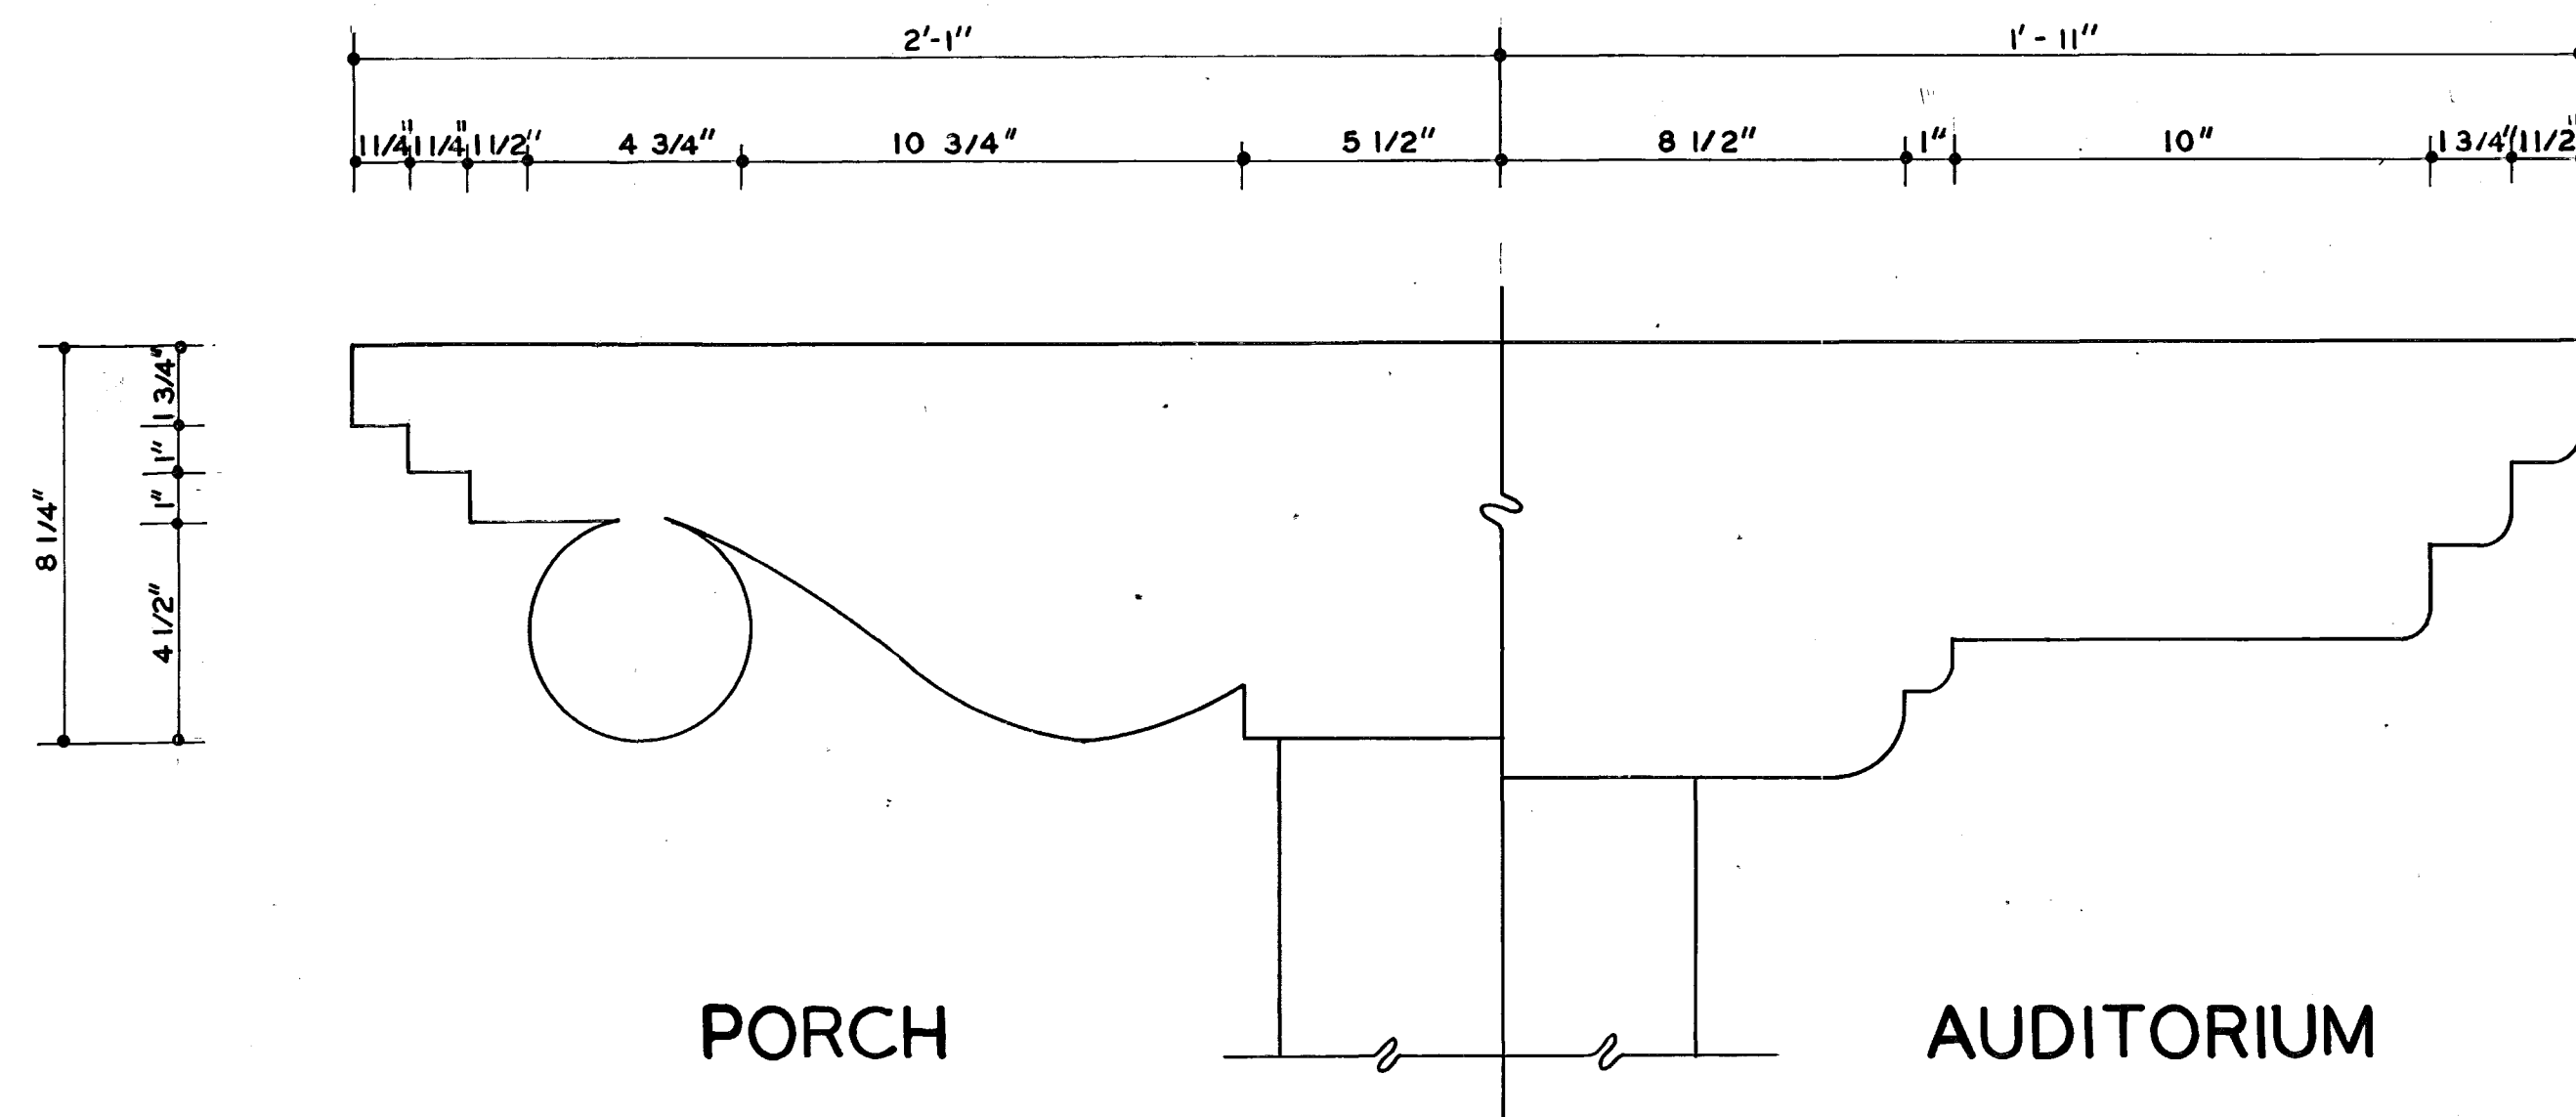


BOLSTER BLOCK DETAIL

SCALE: 3" = 1'-0"

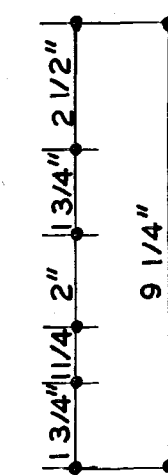


PORCH WINDOW

SCALE: 1 1/2" = 1'-0"

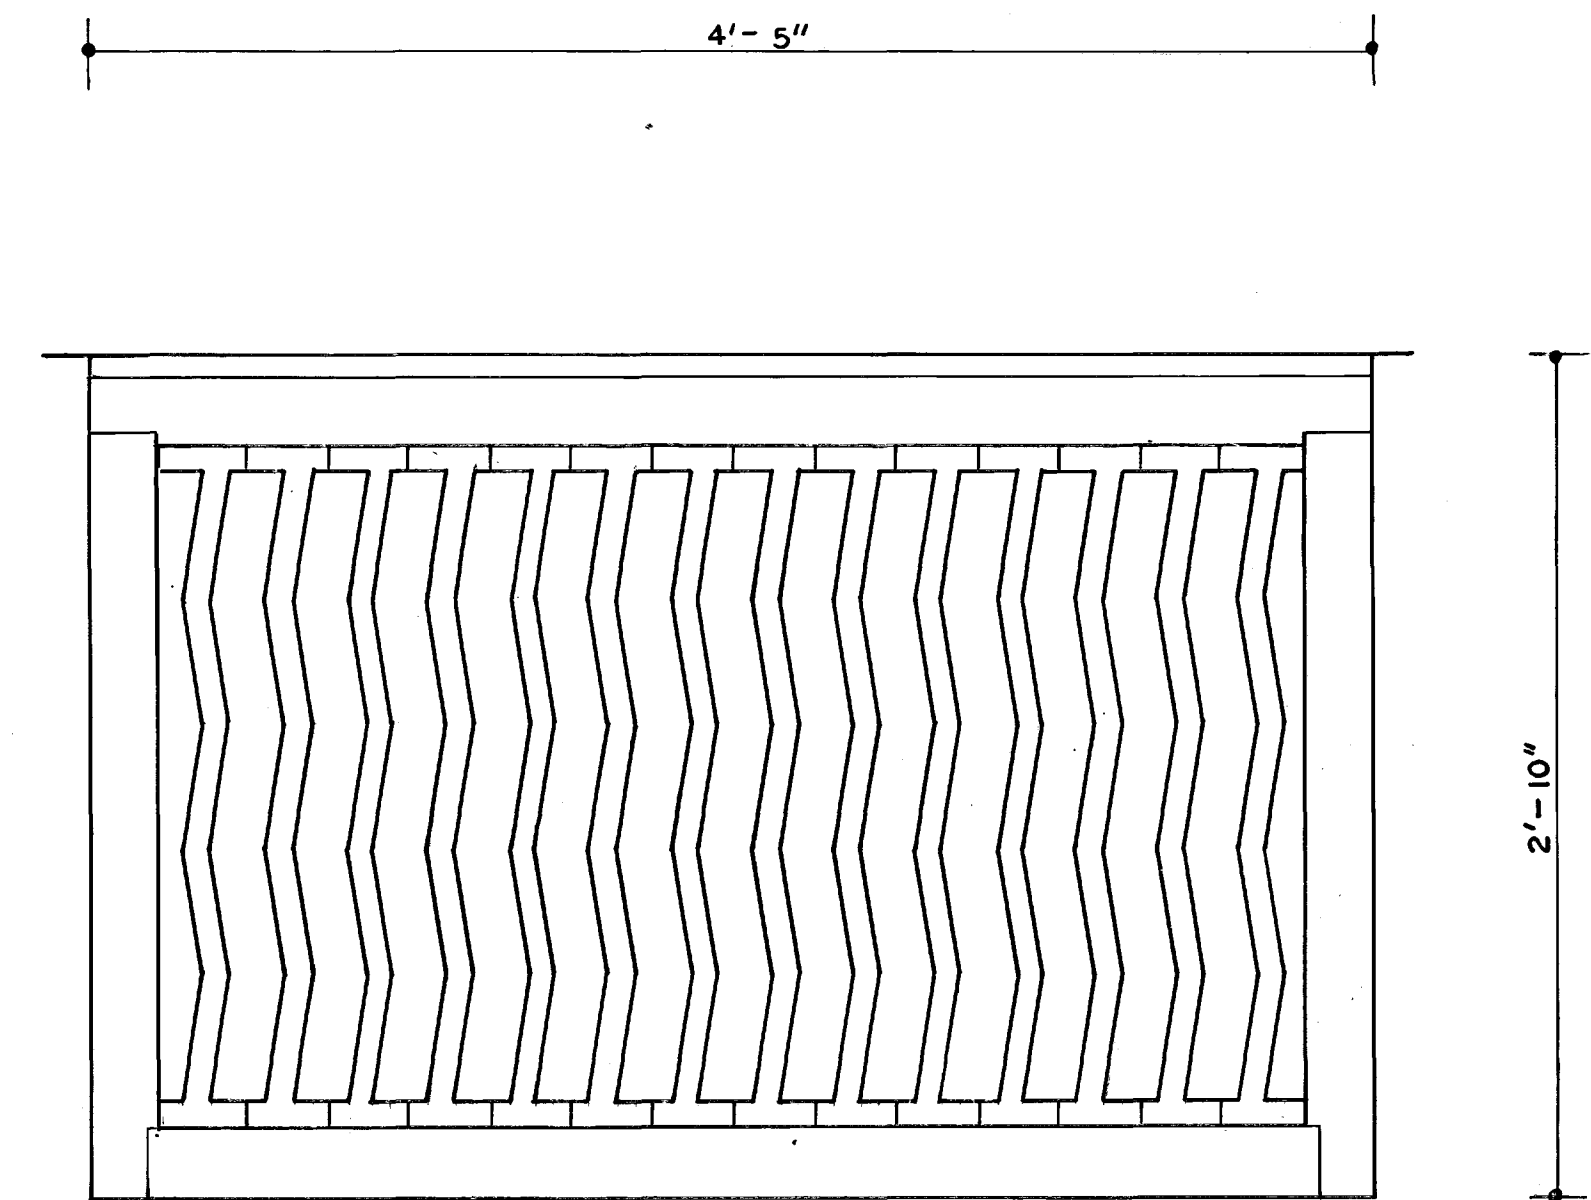


BOOKSTORE GRILL


SCALE: 1 1/2" = 1'-0"

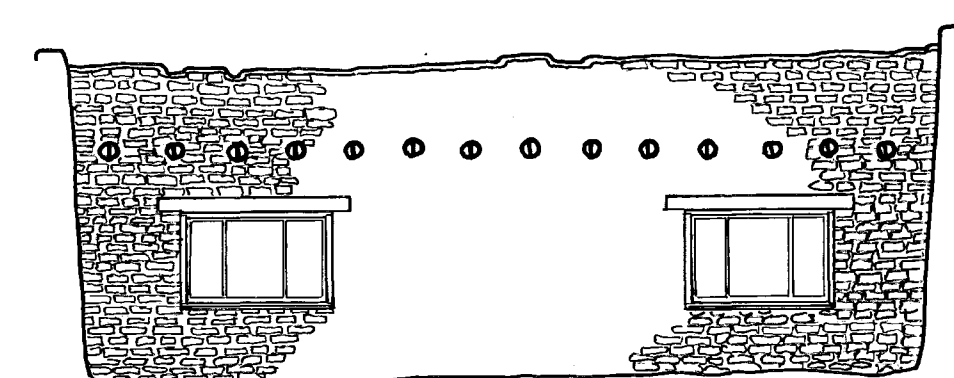

NORTH

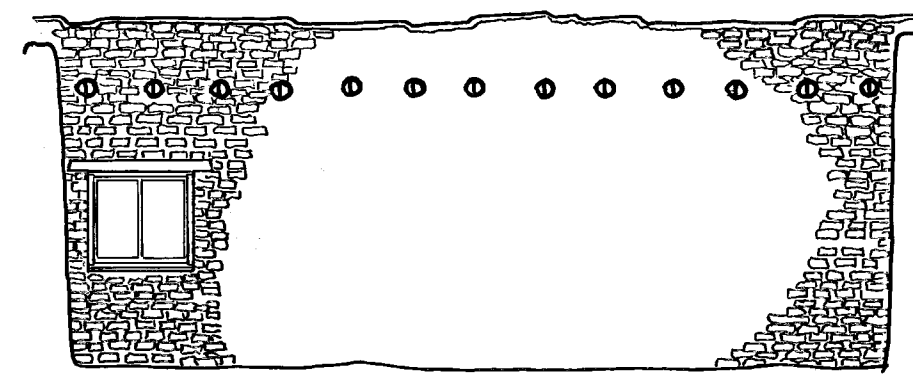


EAST

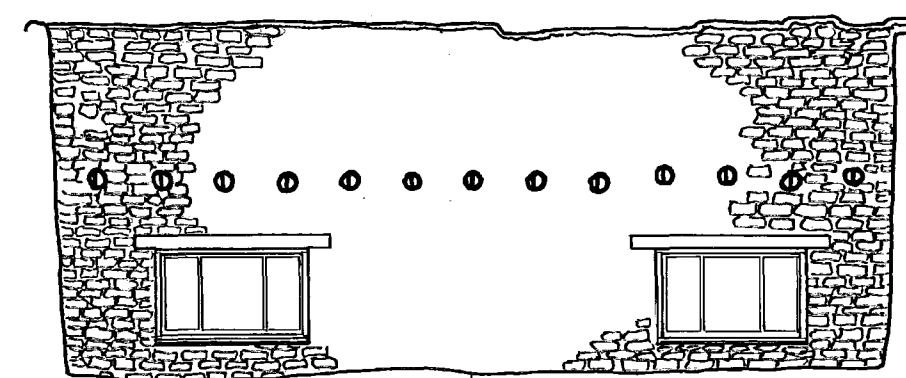

WEST

COURTYARD ELEVATIONS

SCALE: 1/8" = 1'-0"

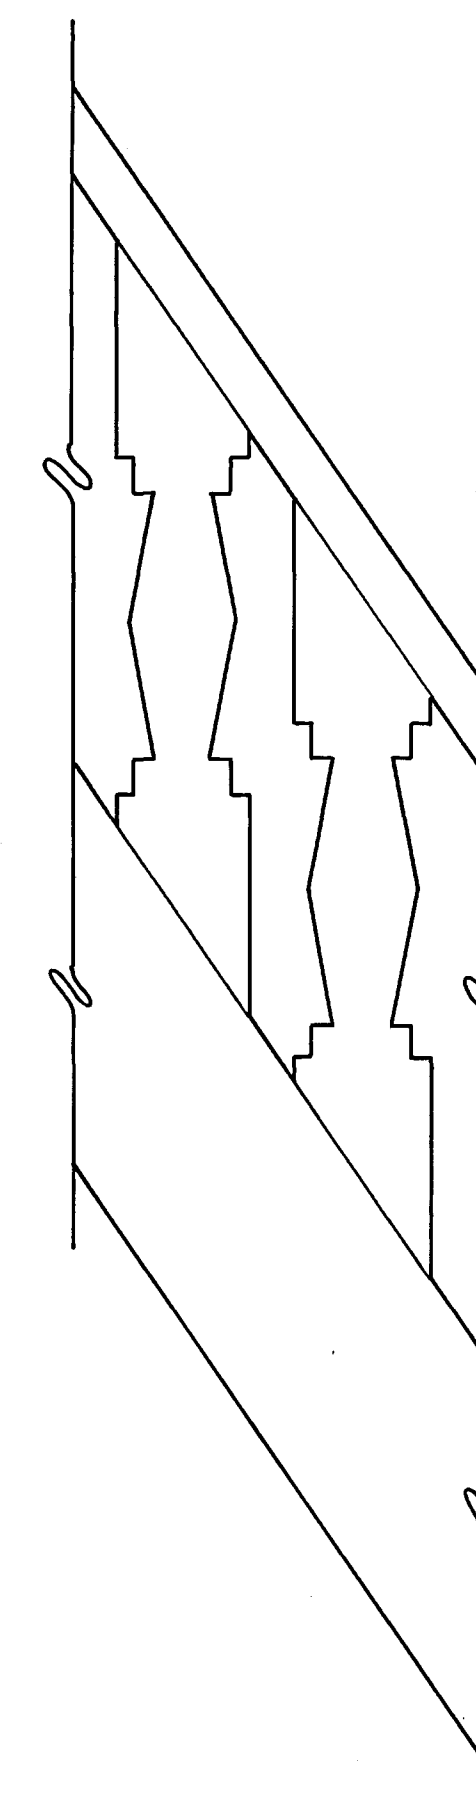

BALUSTRADE

SCALE: 1 1/2" = 1'-0"