

Spruce Tree Point, Chief Ranger's Office
Mesa Verde National Park
Cortez Vicinity
Montezuma County
Colorado


HABS No. CO-132-B

HABS
COLO
42-CORT.V,
5B-


copies of
REDUCED [✓] MEASURED DRAWINGS

HISTORIC AMERICAN BUILDINGS SURVEY
Rocky Mountain Regional Office
National Park Service
P.O. Box 25287
Denver, Colorado 80225-0287




TRIM LINE

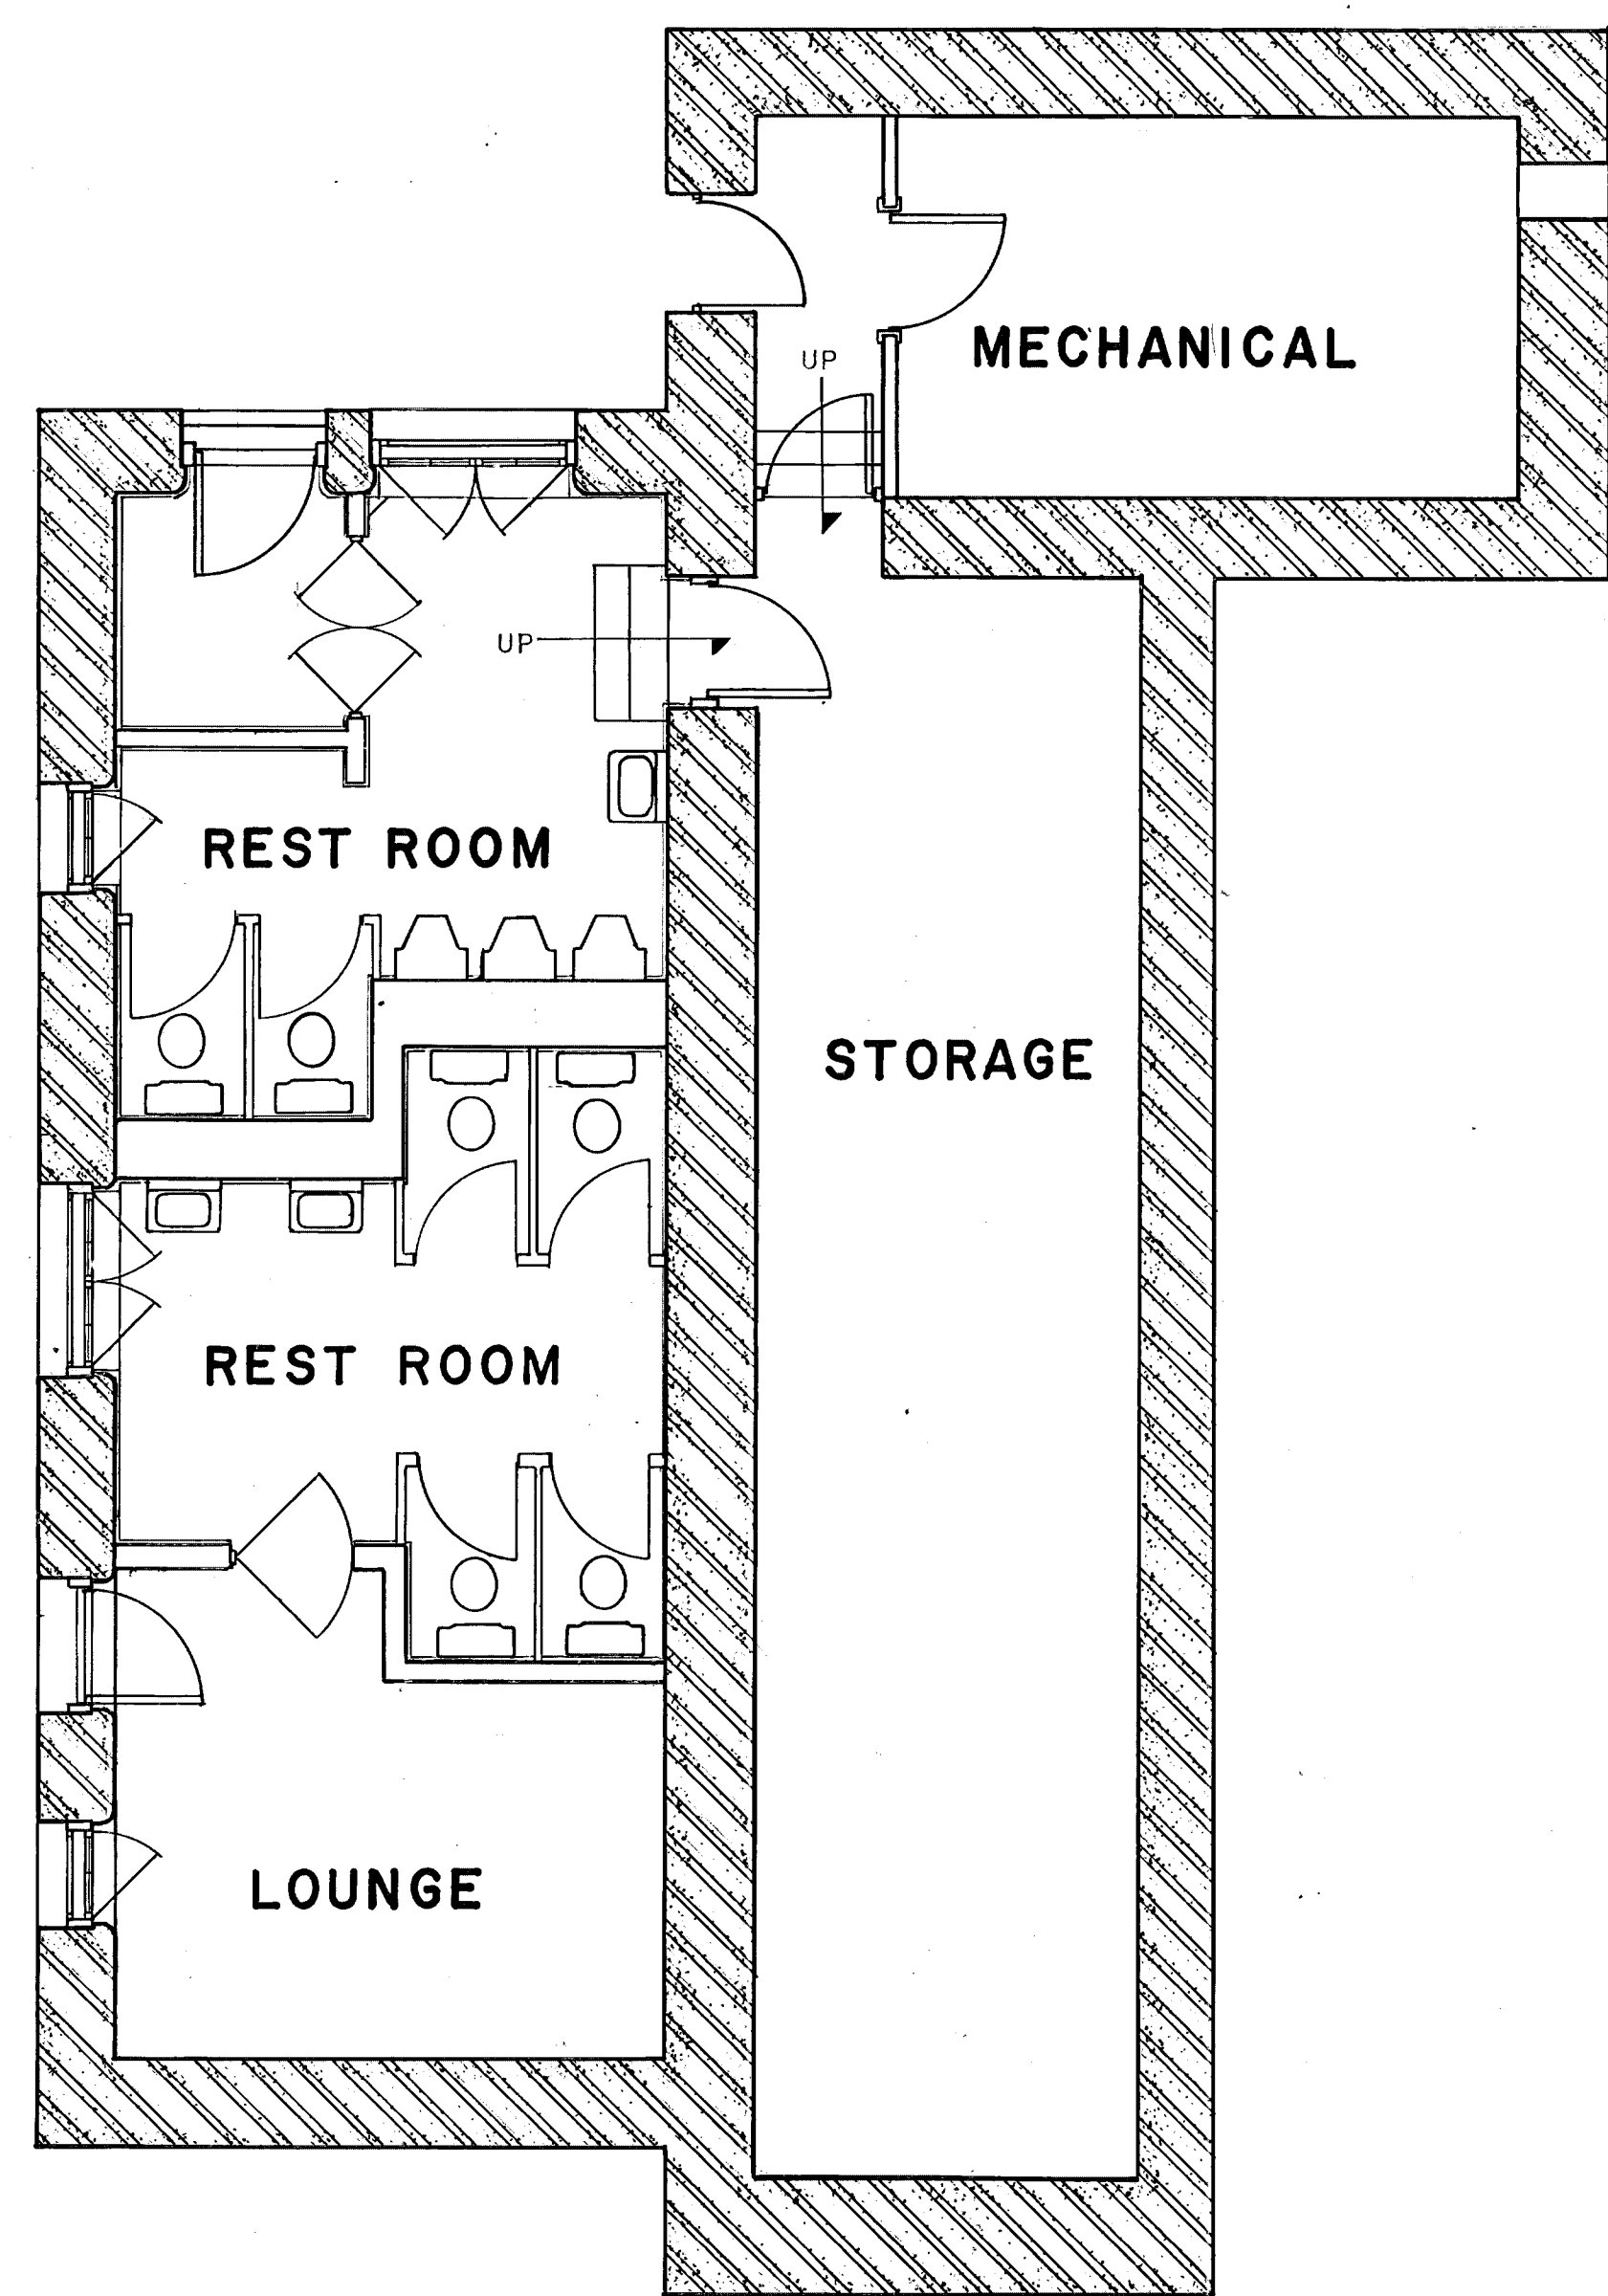


LOWER LEVEL PLAN

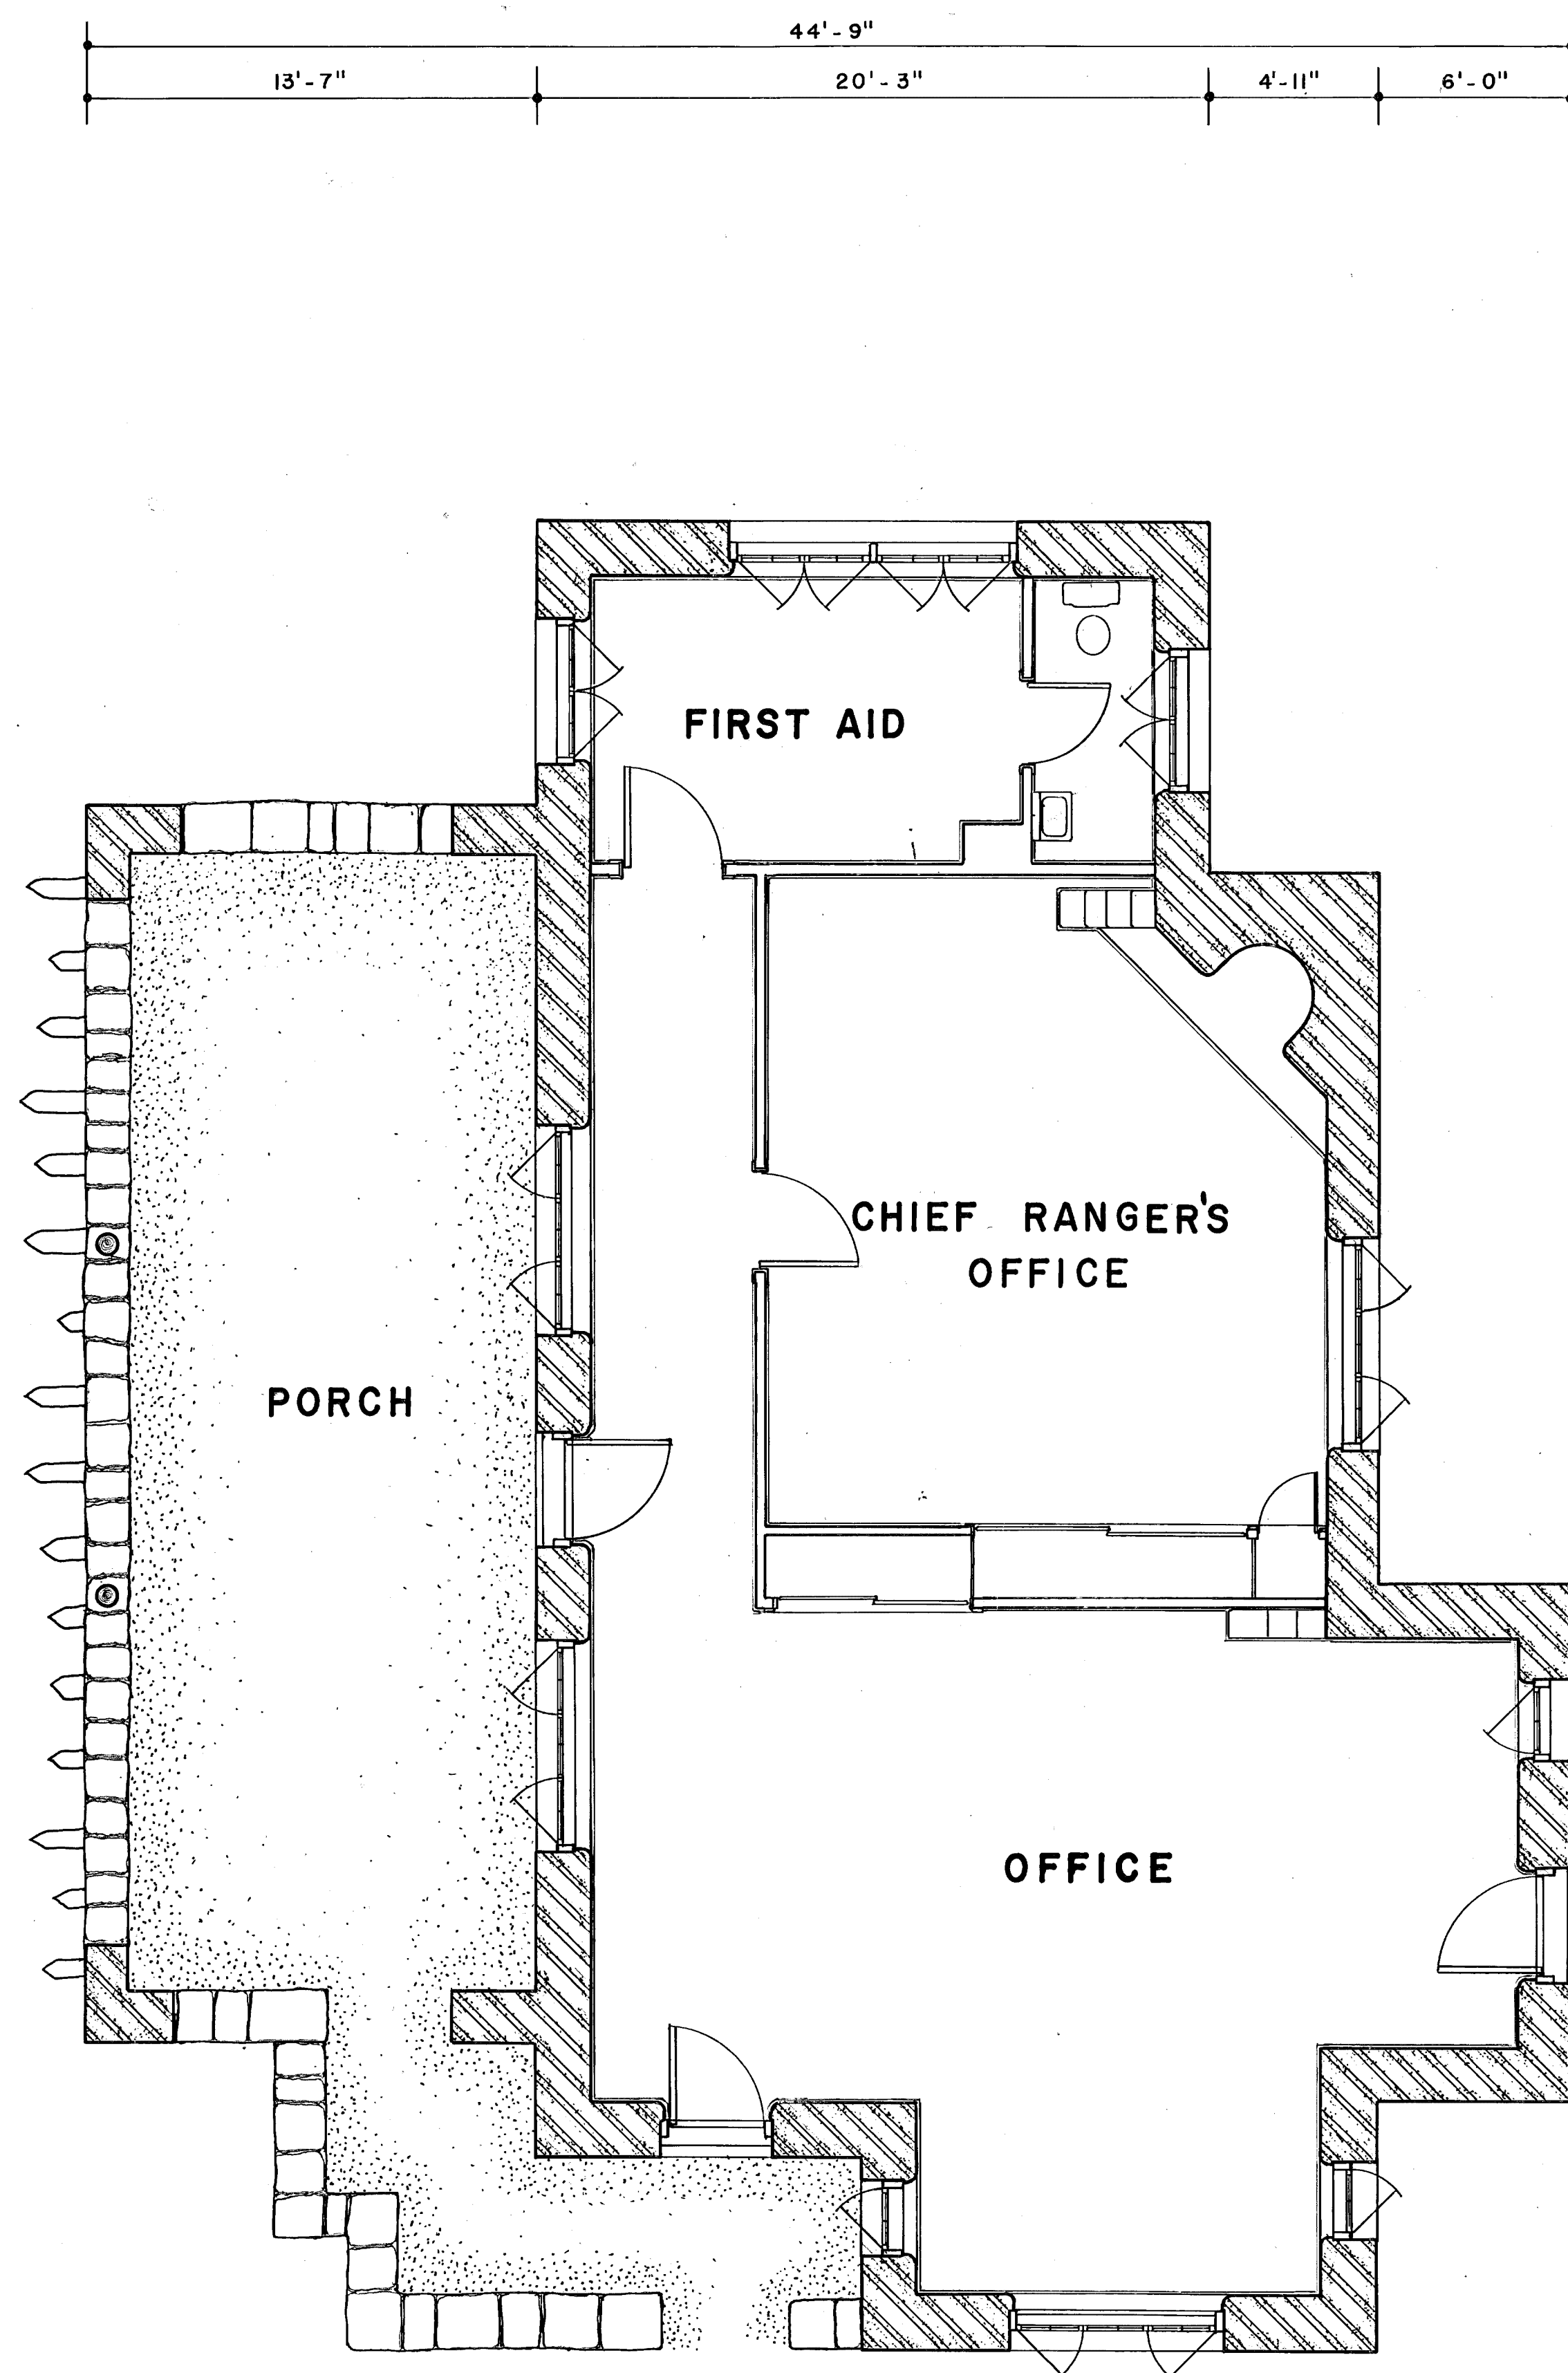


FLOOR PLAN

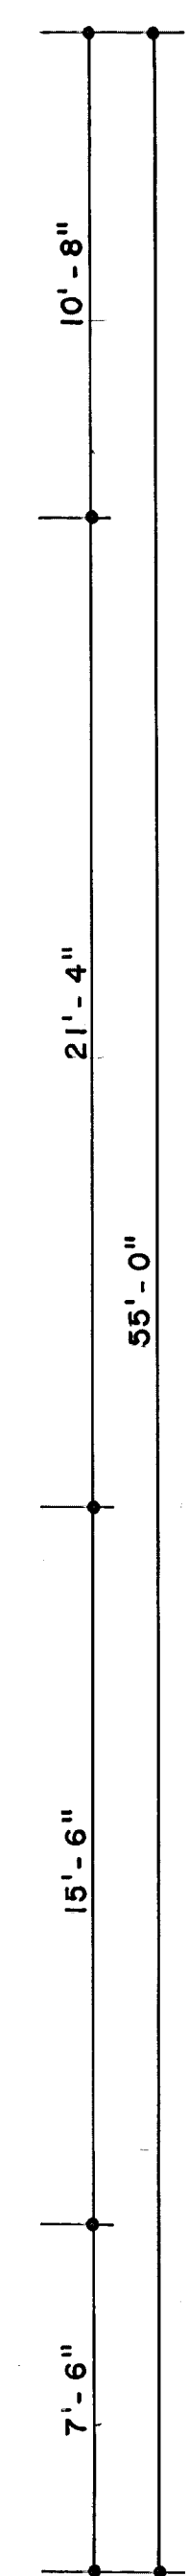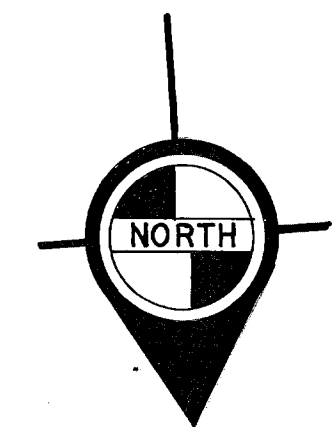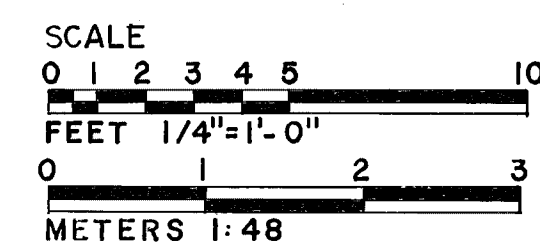

TRIM LINE

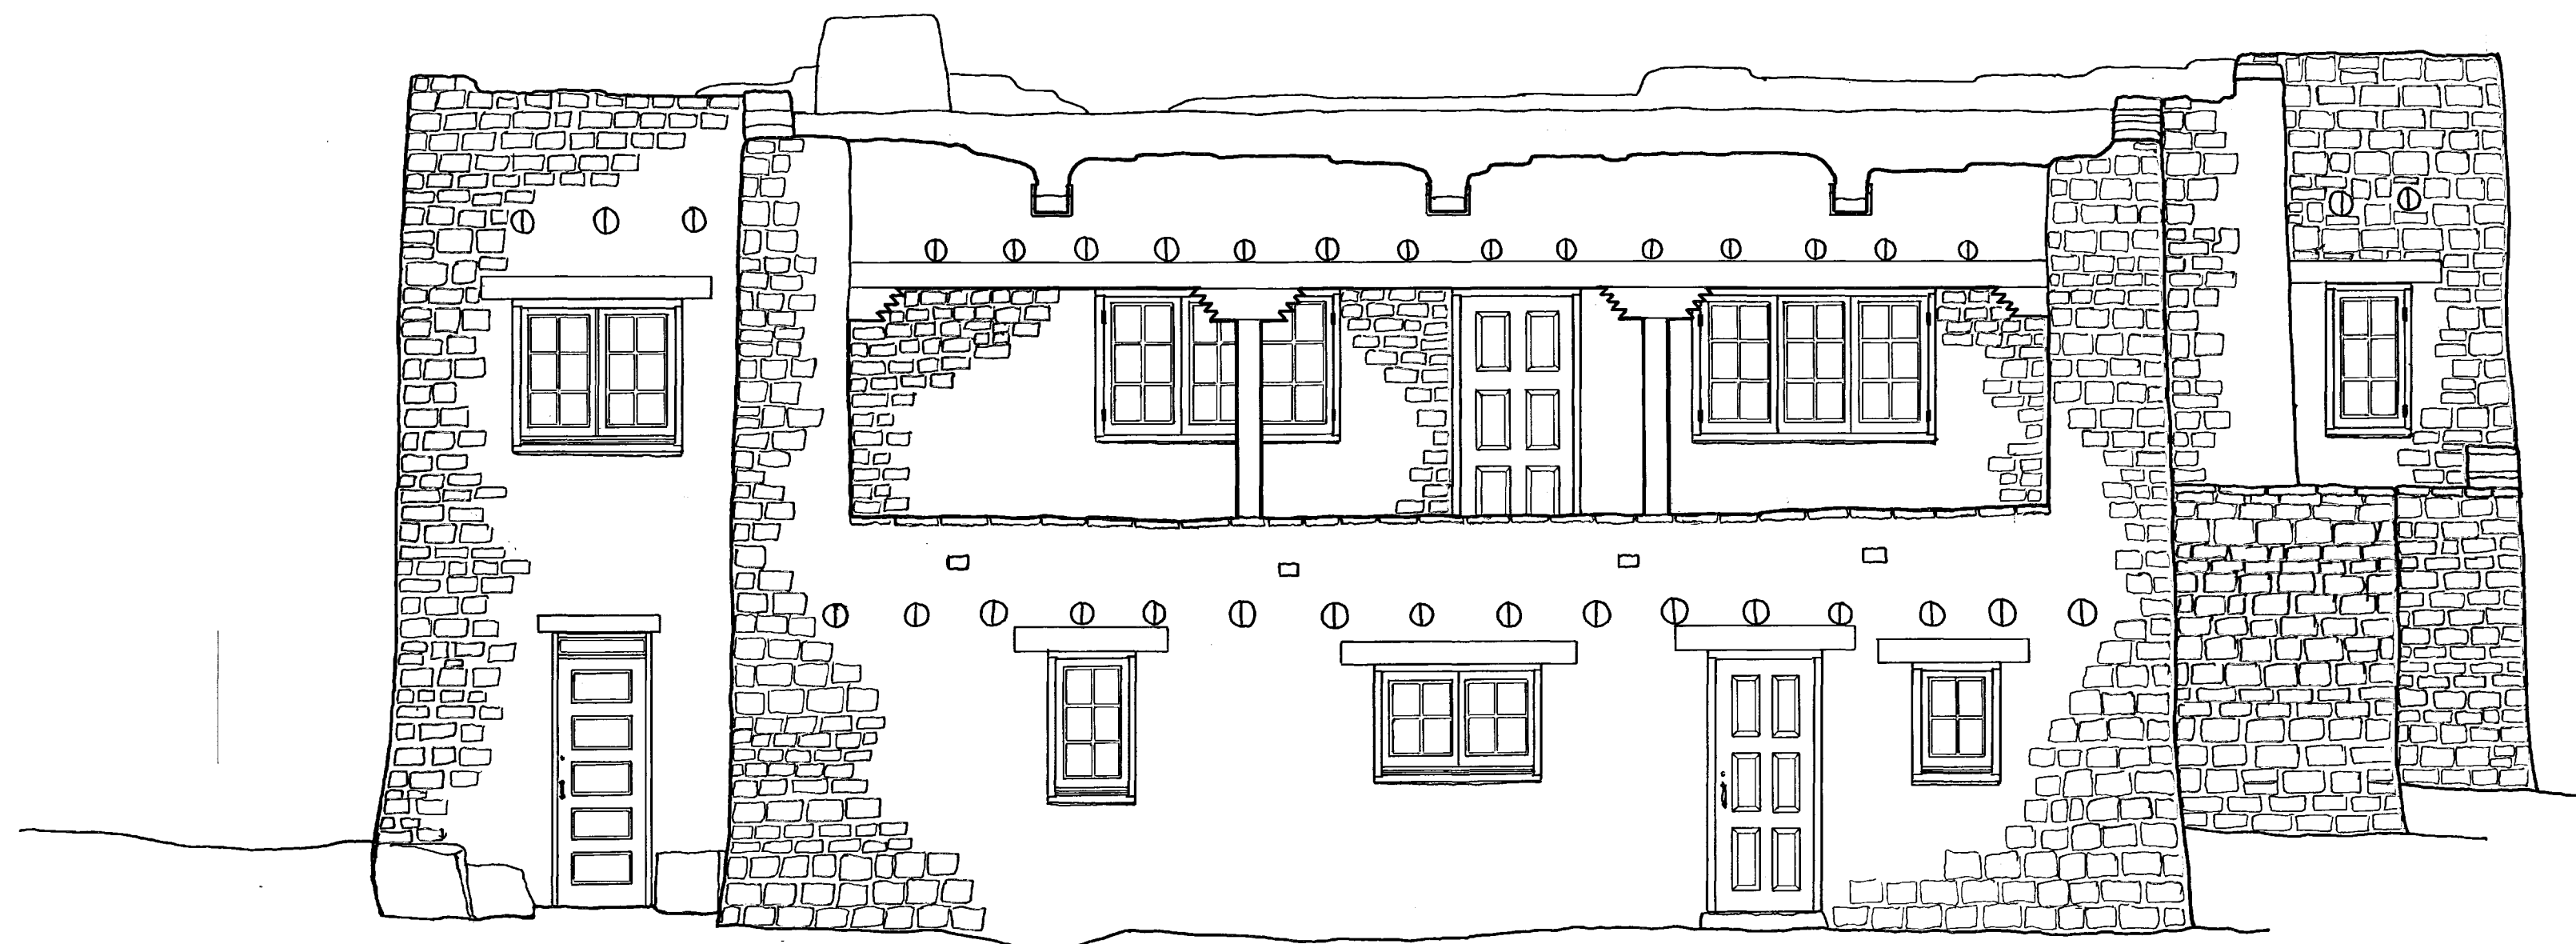

EAST ELEVATION

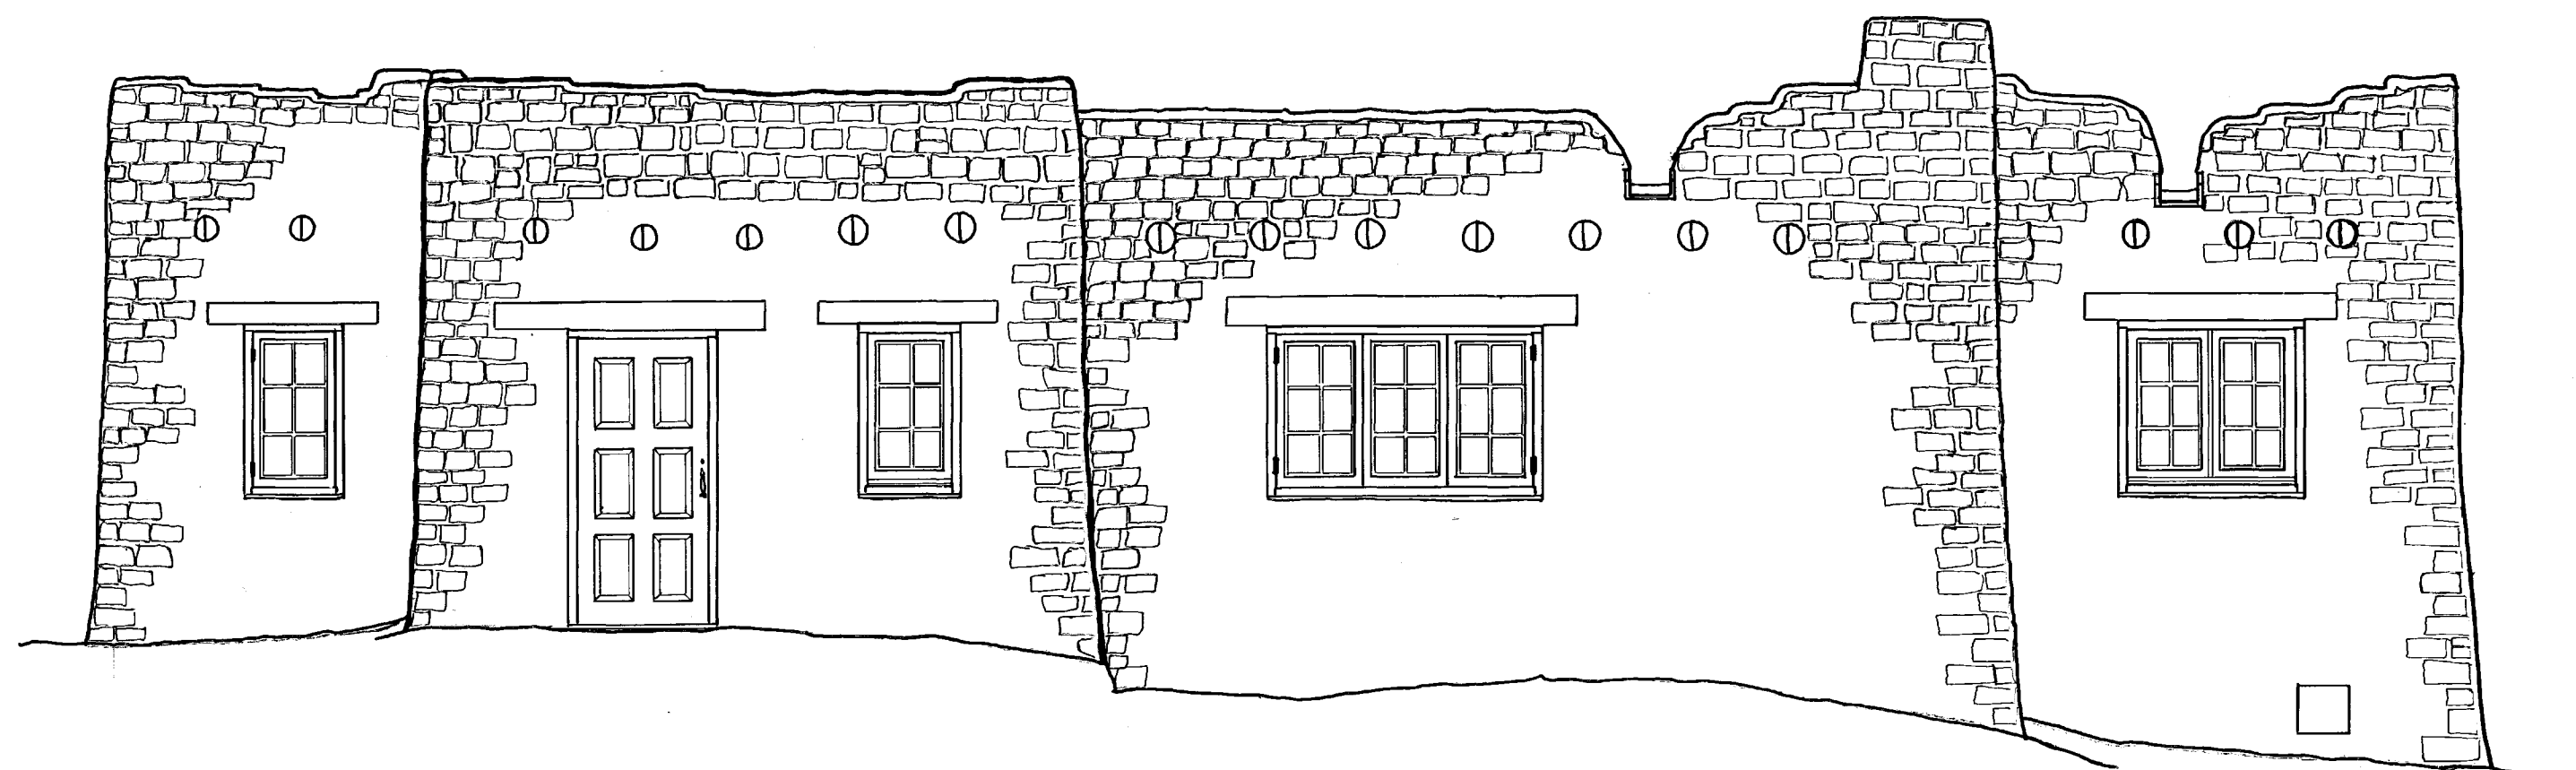

WEST ELEVATION

SCALE
0 1 2 3 4 5 10
FEET 1/4"=1'-0"
0 1 2 3
METERS 1:48

DRAWN BY: ROGER MUZIA (7-28-77)

ROCKY MOUNTAIN REGIONAL OFFICE
OFFICE OF ARCHEOLOGY AND HISTORIC PRESERVATION
UNDER DIRECTION OF THE NATIONAL PARK SERVICE
UNITED STATES DEPARTMENT OF THE INTERIOR

CORTEZ VICINITY


SPRUCE TREE POINT, CHIEF RANGER'S OFFICE
MESA VERDE NATIONAL PARK
MONTEZUMA COUNTY

COLORADO


SURVEY NO.
CO-132-B

HISTORIC AMERICAN
BUILDINGS SURVEY
SHEET 2 OF 3 SHEETS


UNITED STATES DEPARTMENT OF THE INTERIOR
NATIONAL PARK SERVICE

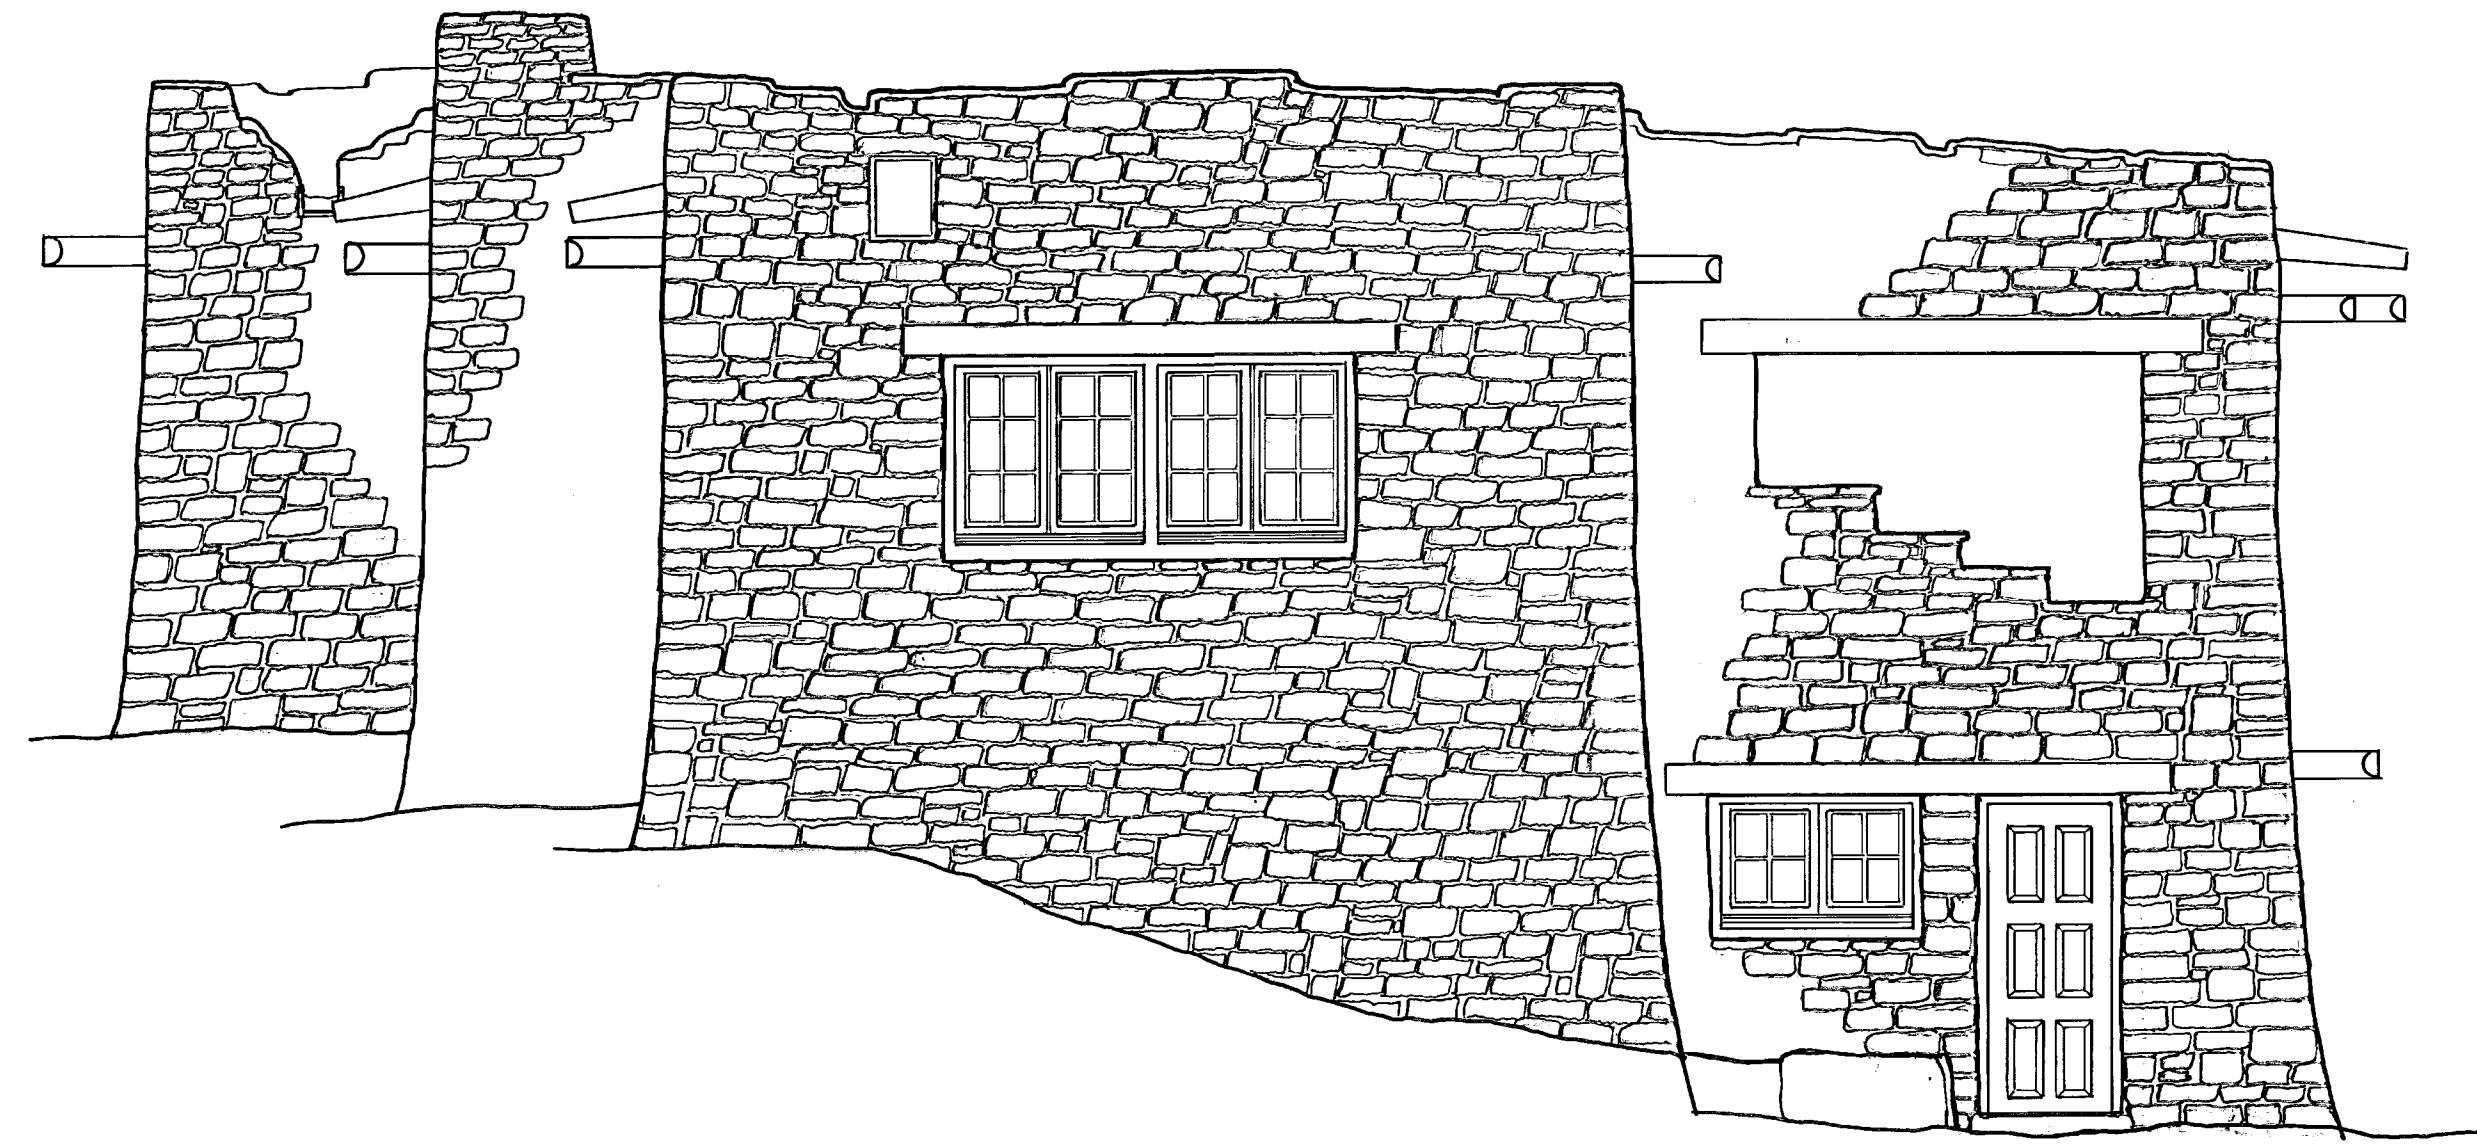

SOUTH ELEVATION

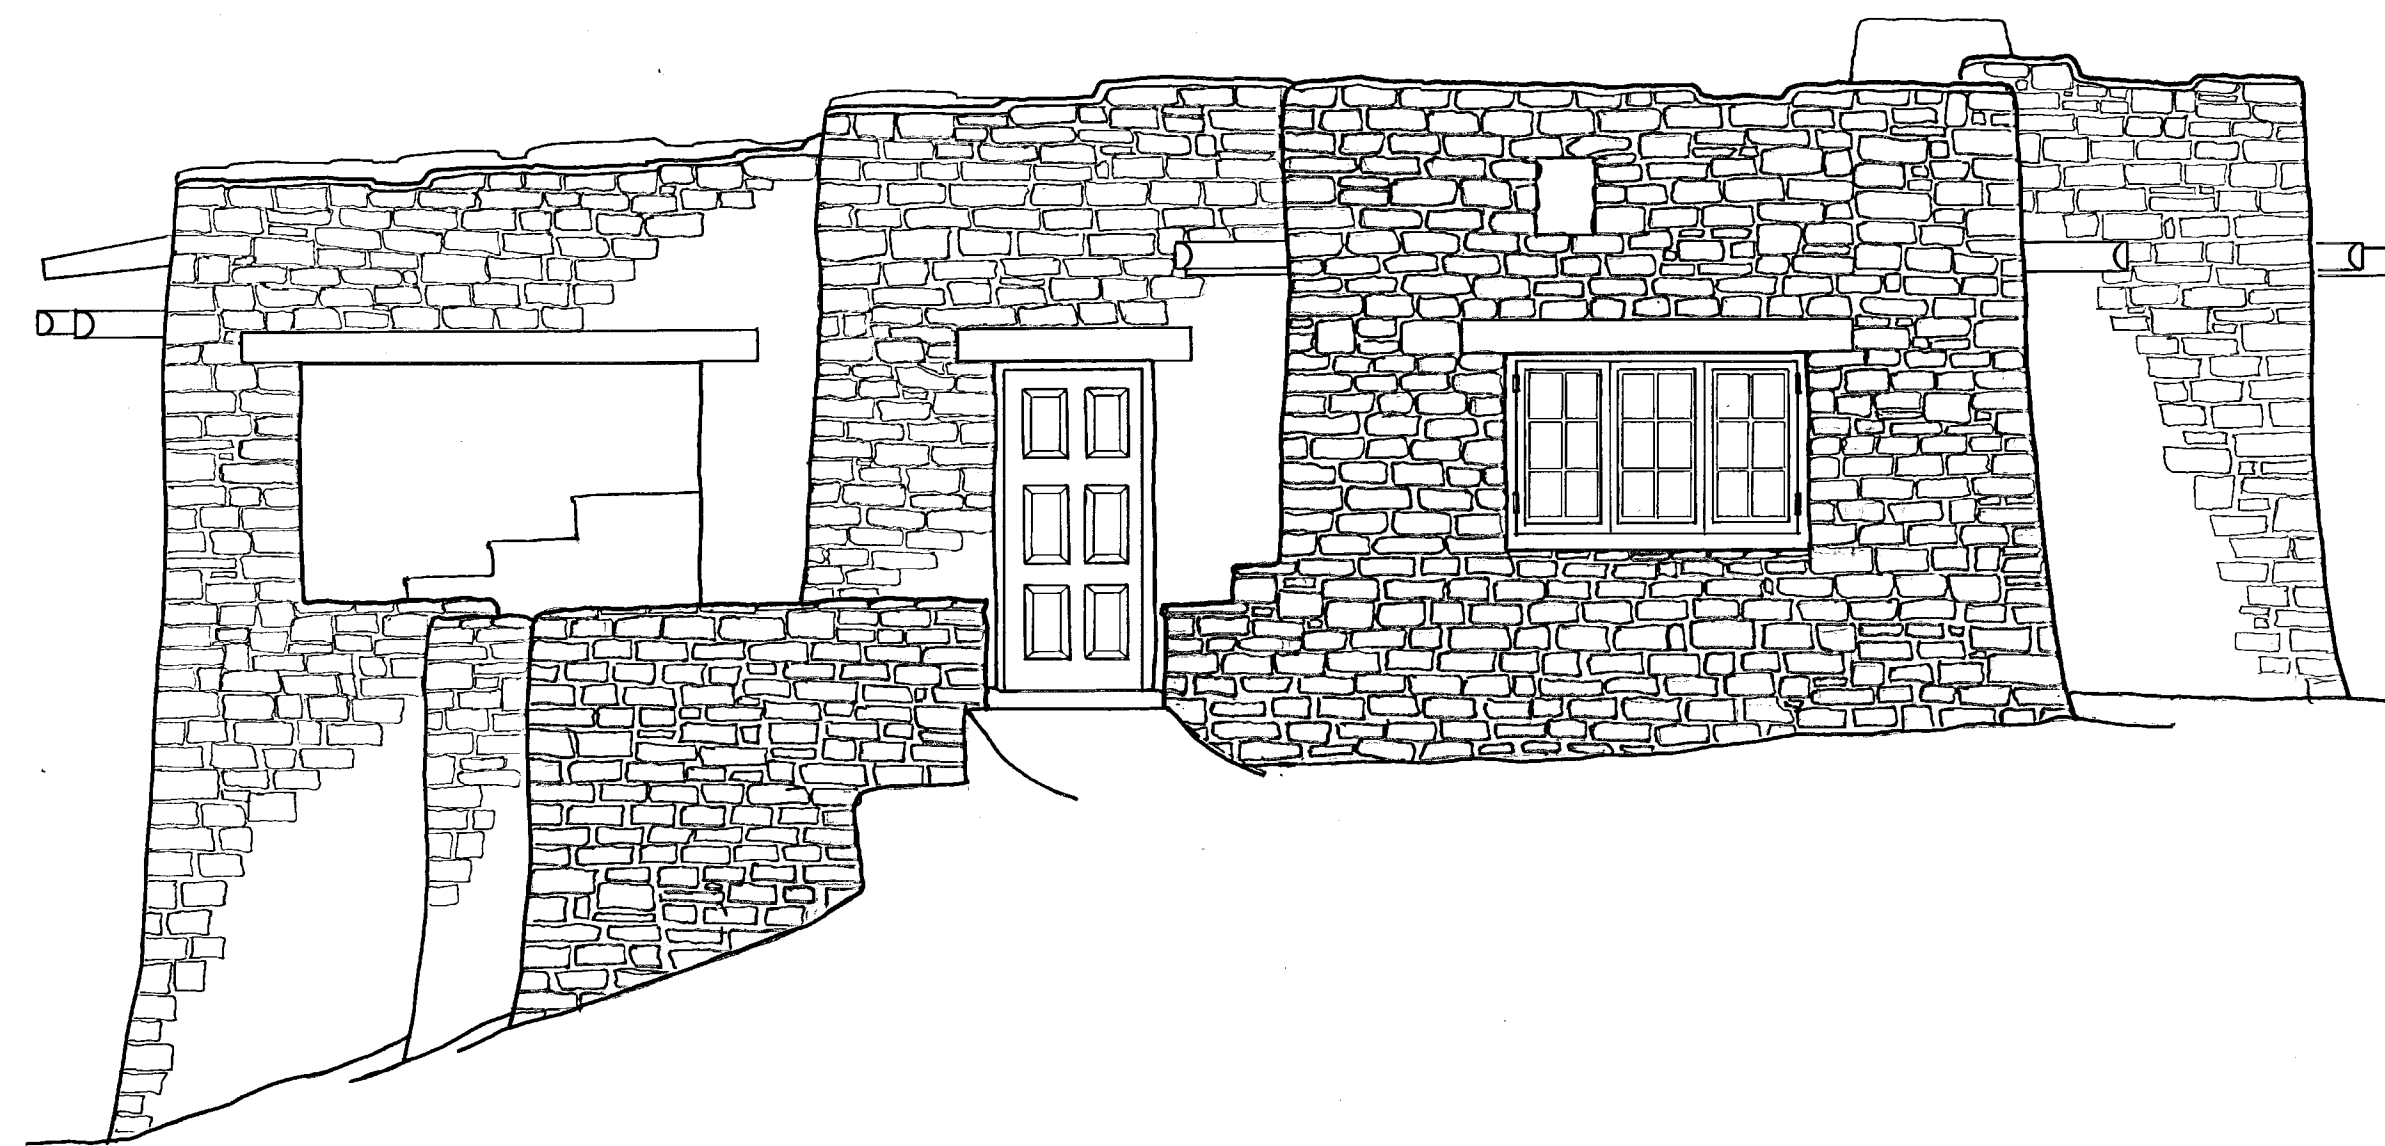

NORTH ELEVATION

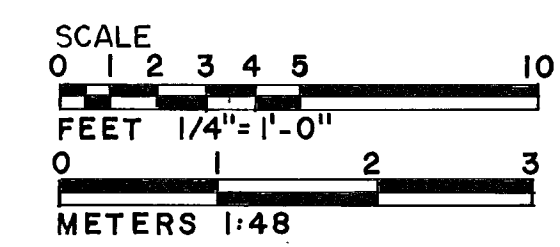

DRAWN BY: ROGER MUZIA (7-21-77)

ROCKY MOUNTAIN REGIONAL OFFICE
OFFICE OF ARCHITECTURE AND HISTORIC PRESERVATION
UNITED STATES DEPARTMENT OF THE INTERIOR

CORTEZ VICINITY

SPRUCE TREE POINT, CHIEF RANGER'S OFFICE
MESA VERDE NATIONAL PARK
MONTEZUMA COUNTY

COLORADO

SURVEY NO.
CO-132-B

HISTORIC AMERICAN
BUILDINGS SURVEY
SHEET 3 OF 3 SHEETS

UNIVERSITY OF COLORADO
HISTORIC BUILDINGS