

Spruce Tree Point, Administration Building
Mesa Verde National Park
Cortez Vicinity
Monteuma County
Colorado




HABS No. CO-132-C


HABS
COLO
42-CORT.V,
5C-

Copies of
REDUCED [✓] MEASURED DRAWINGS



HISTORIC AMERICAN BUILDINGS SURVEY
Rocky Mountain Regional Office
National Park Service
P.O. Box 25287
Denver, Colorado 80225-0287

FLOOR PLAN

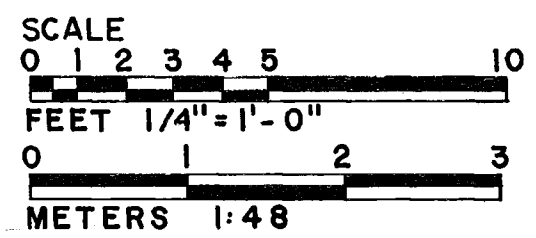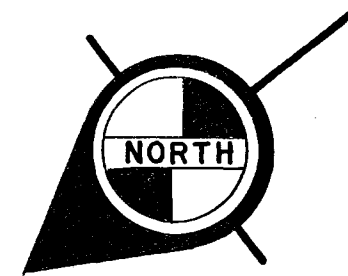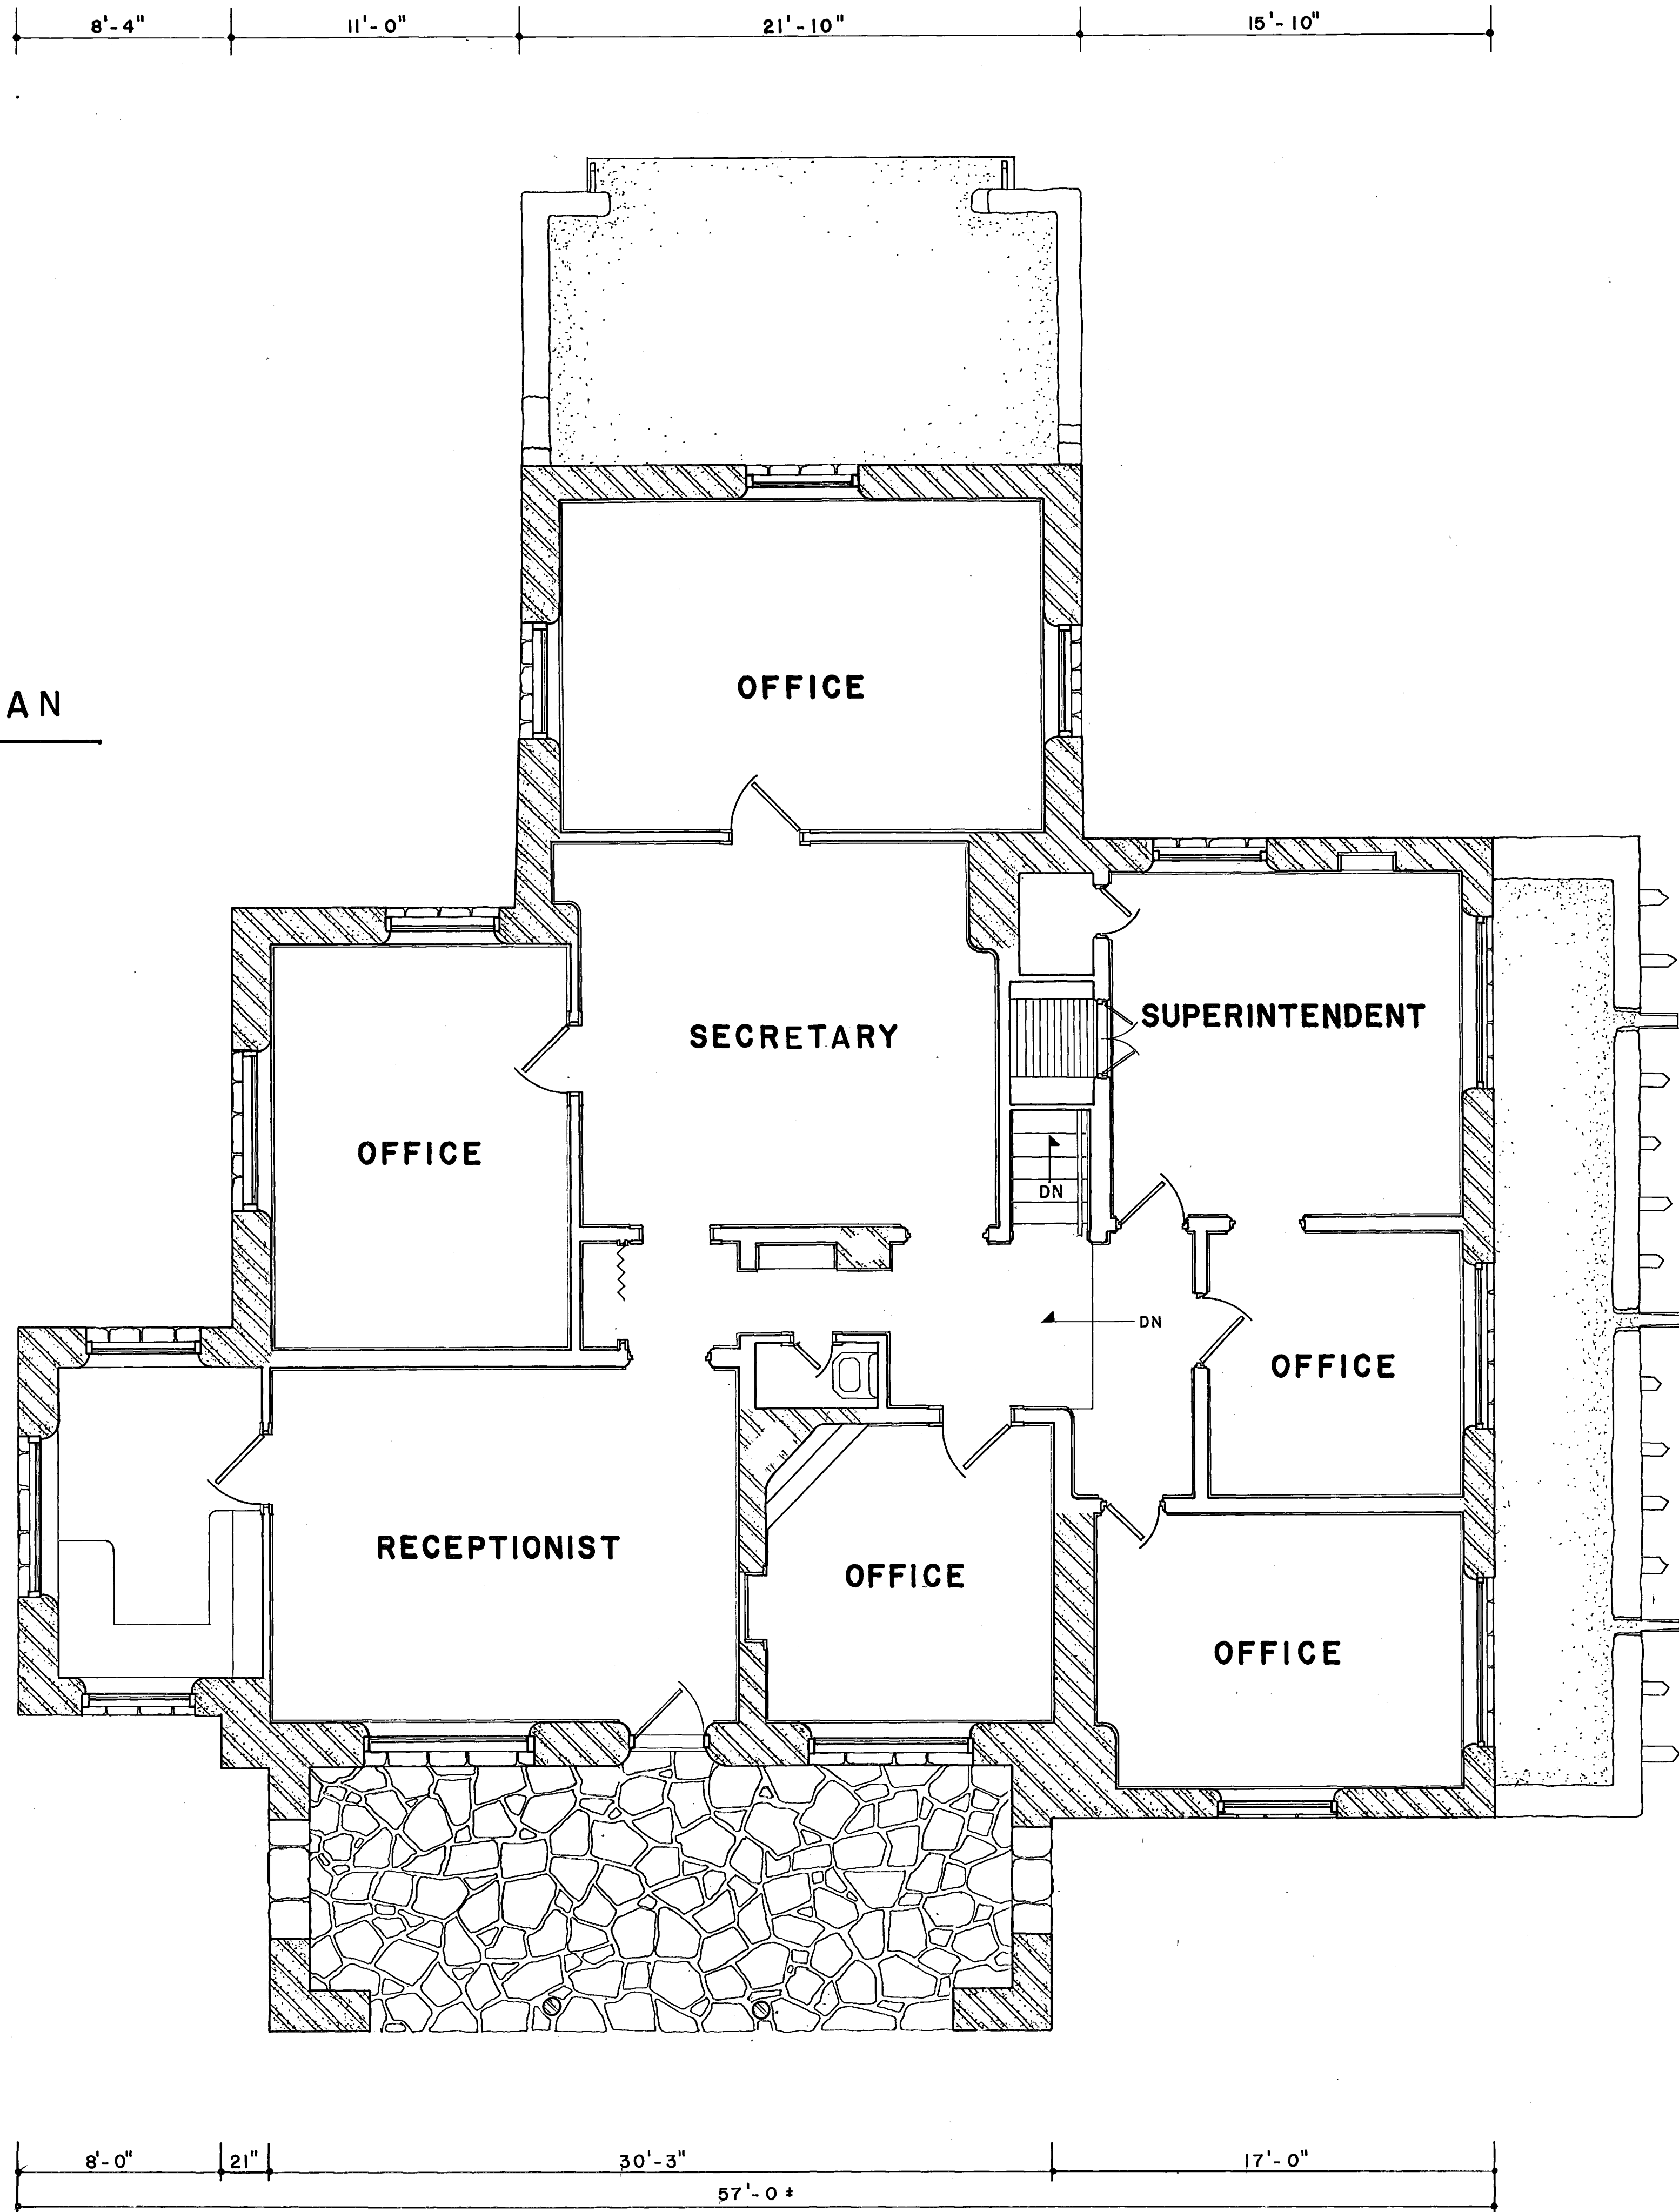

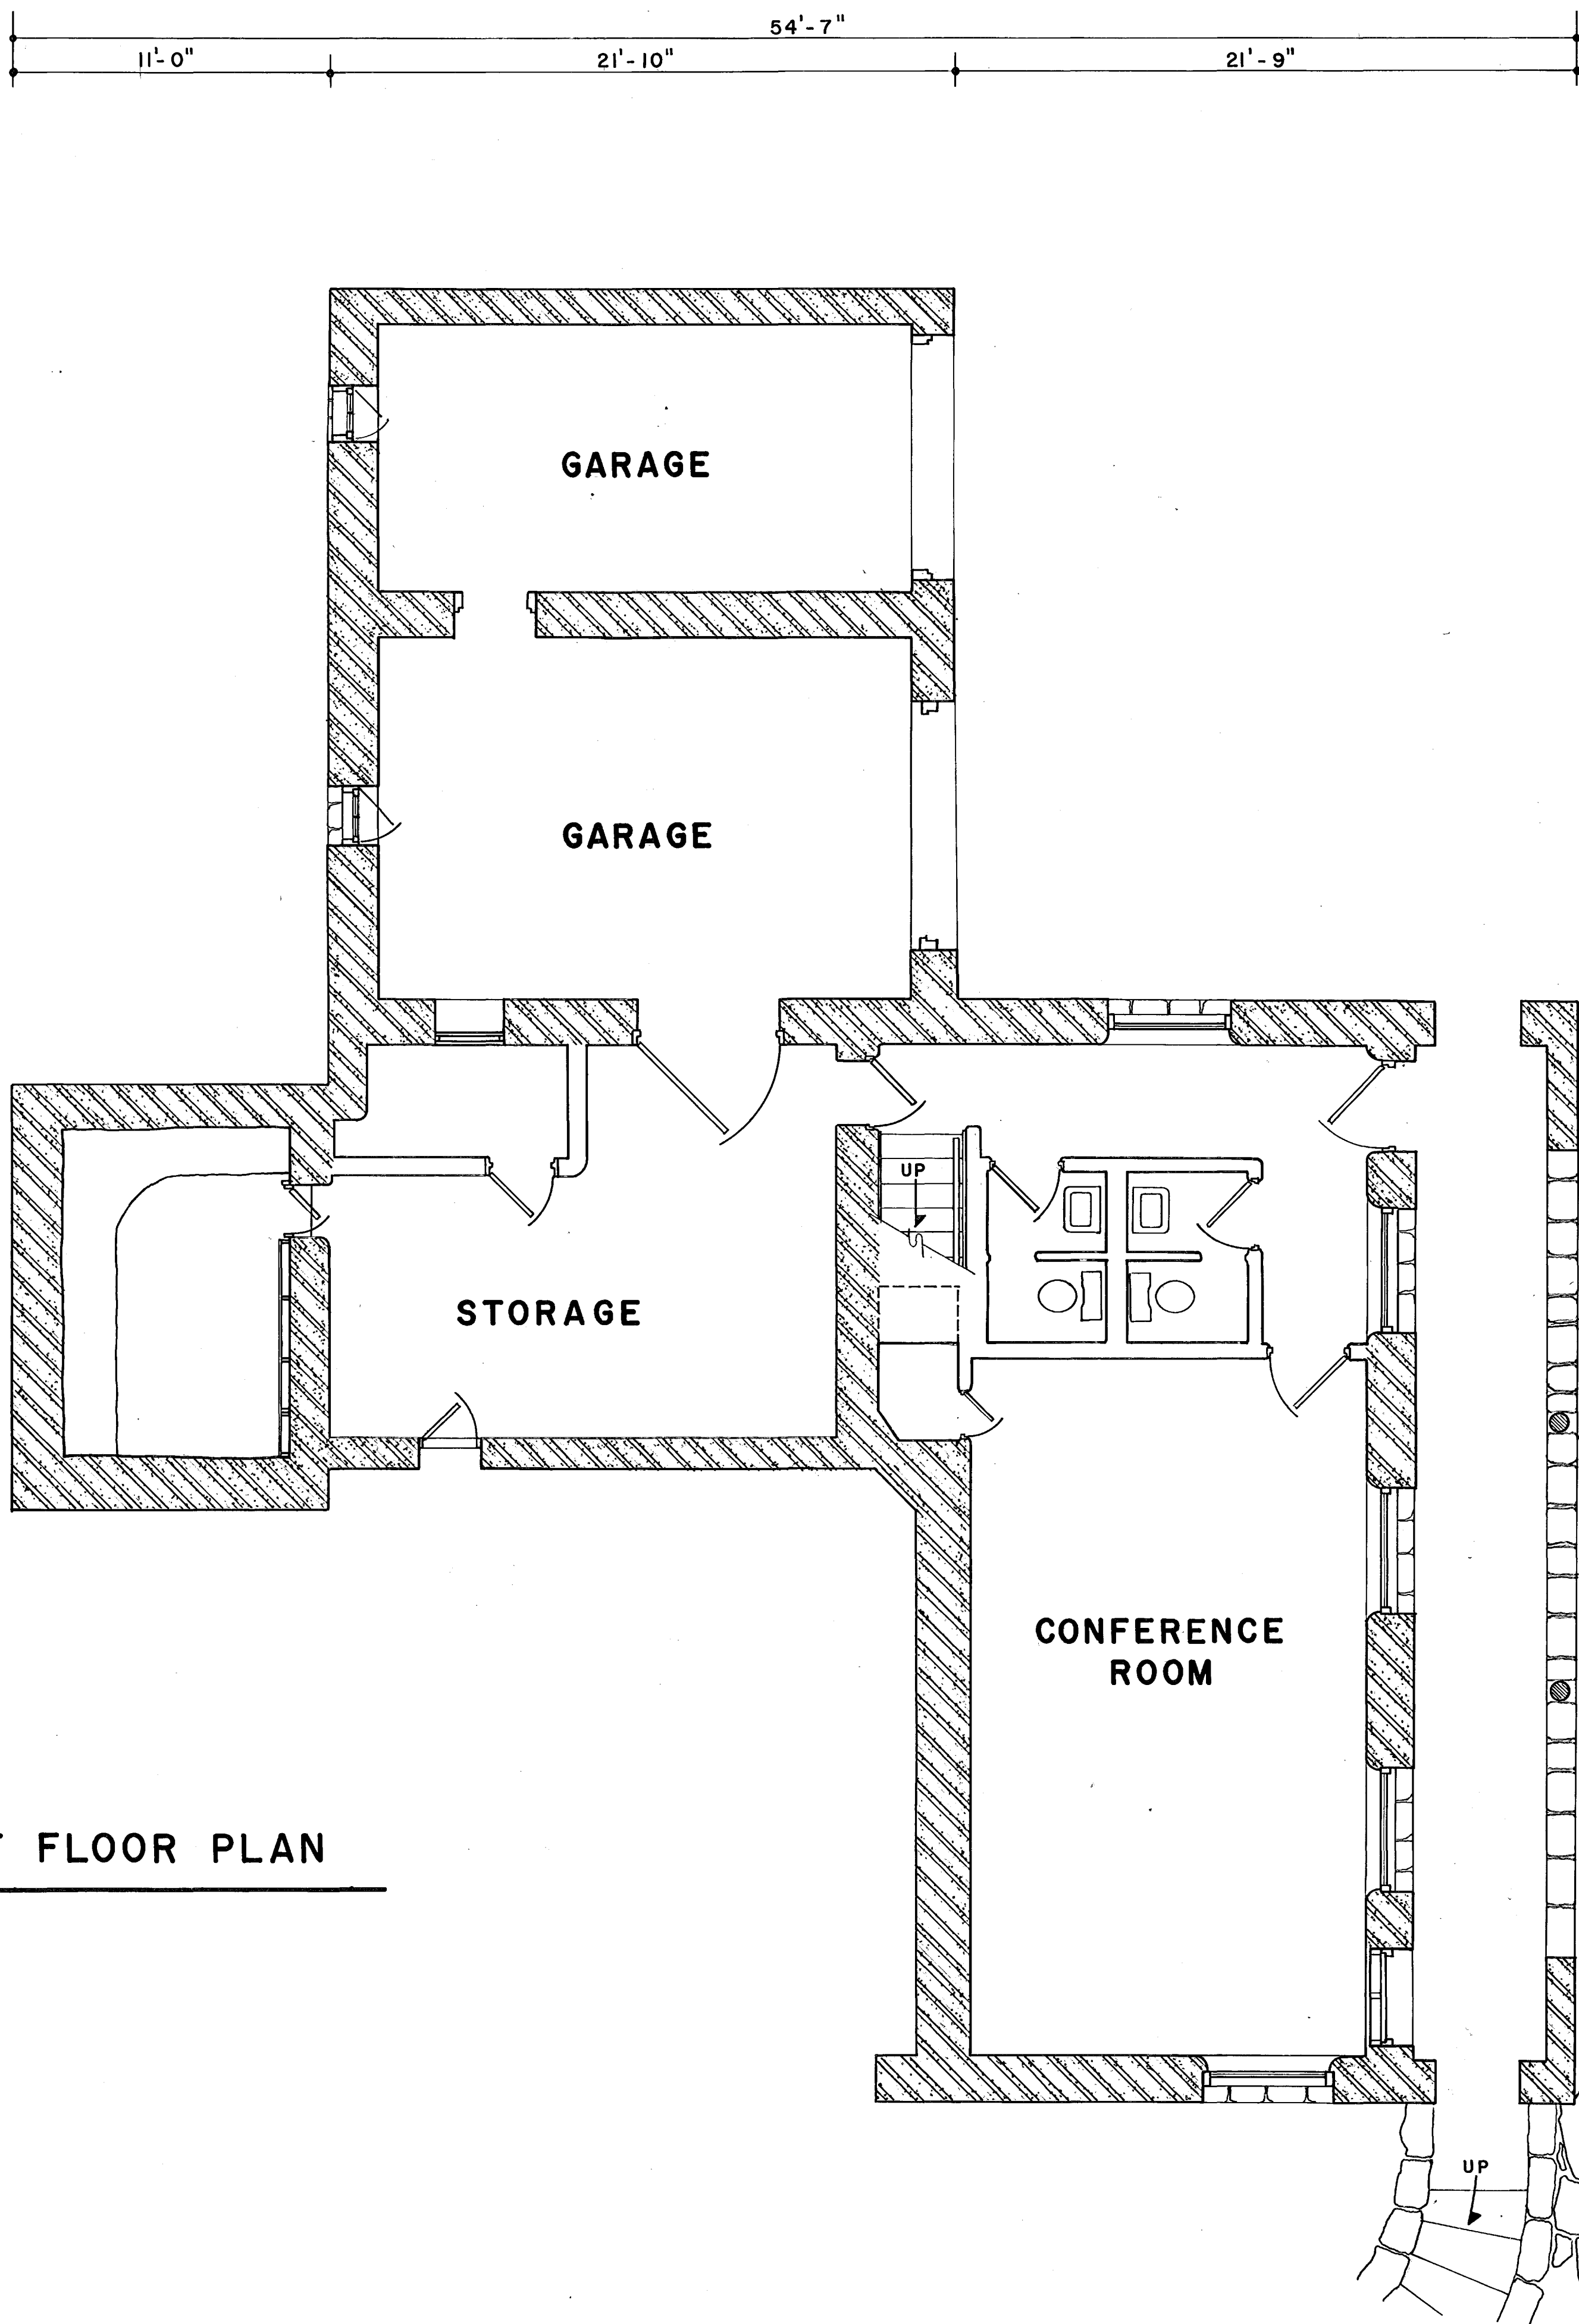

BASEMENT FLOOR PLAN

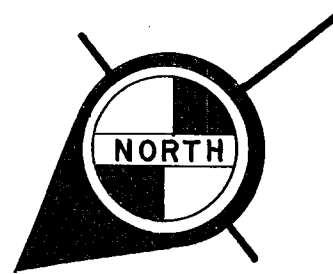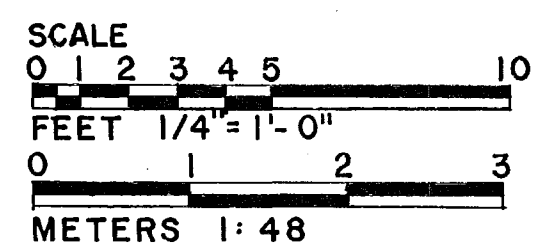

DRAWN BY: KEVIN M. SPEECE (7-28-77)

ROCKY MOUNTAIN REGIONAL OFFICE
OFFICE OF ARCHEOLOGY AND HISTORIC PRESERVATION
UNDER DIRECTION OF THE NATIONAL PARK SERVICE,
UNITED STATES DEPARTMENT OF THE INTERIOR

CORTEZ VICINITY


NAME AND LOCATION OF STRUCTURE
SPRUCE TREE POINT, ADMINISTRATION BUILDING
MESA VERDE NATIONAL PARK
MONTEZUMA COUNTY

COLORADO


SURVEY NO.
CO-132-C

HISTORIC AMERICAN
BUILDINGS SURVEY
SHEET 2 OF 4 SHEETS

UNIVERSITY OF ARIZONA
HILL & KNOWLTON

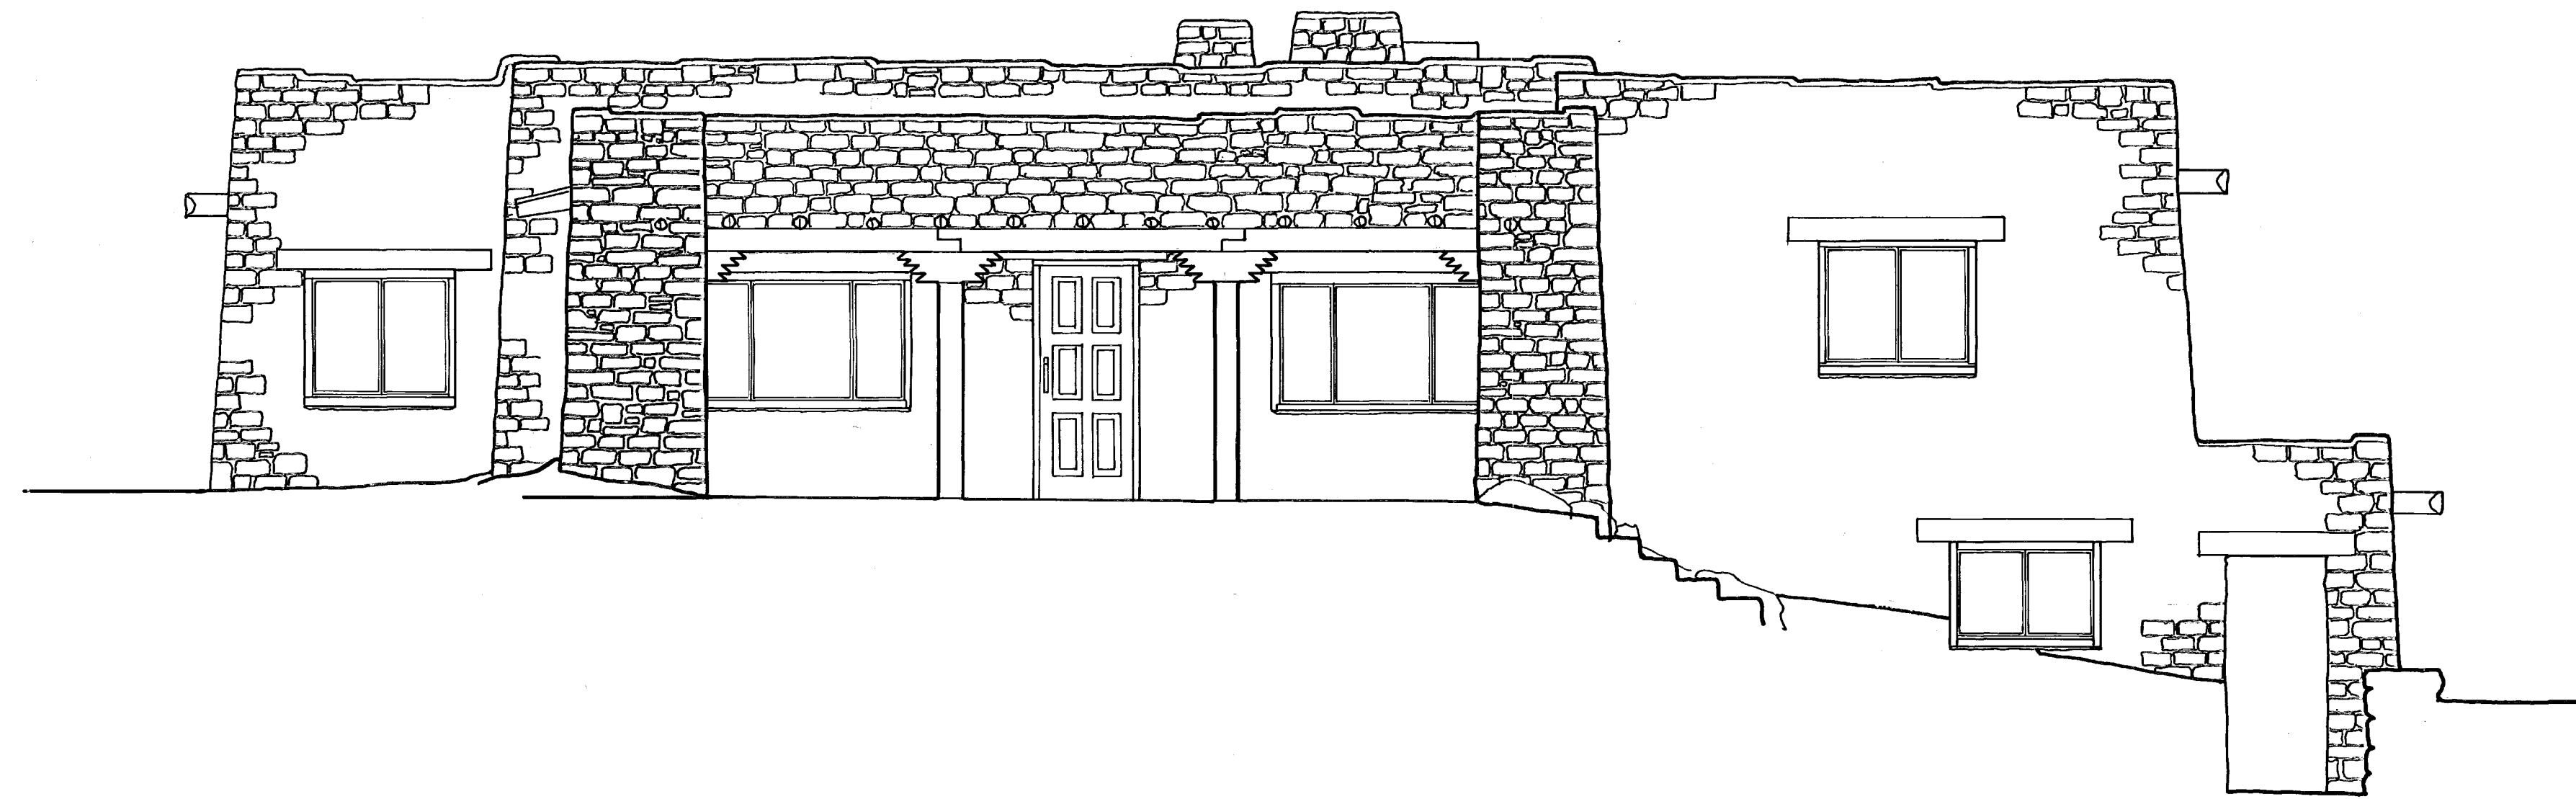

NORTHWEST ELEVATION

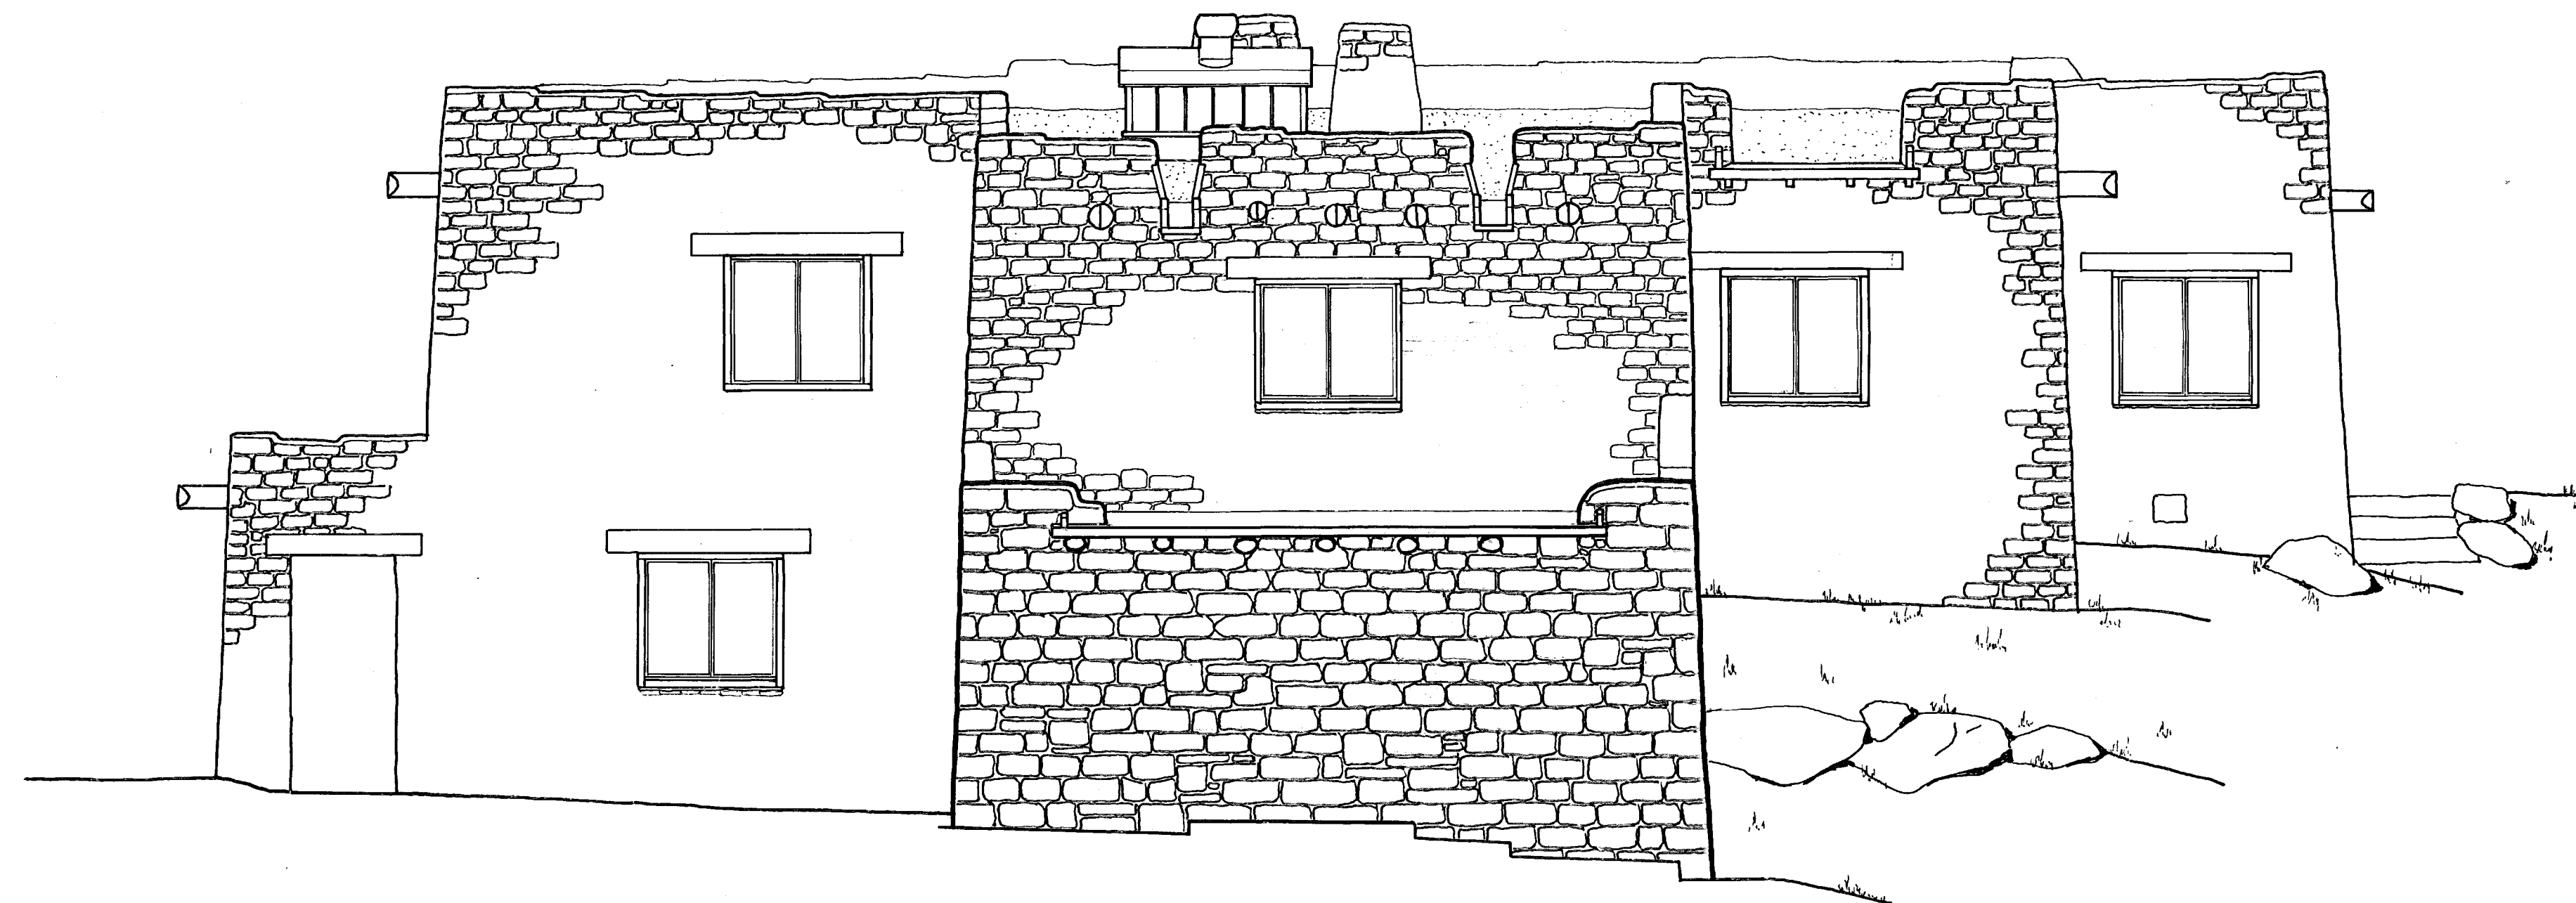

SOUTHEAST ELEVATION

SCALE
0 1 2 3 4 5 10
FEET 1/4" = 1'-0"
0 1 2 3
METERS 1:48

DRAWN BY: KEVIN M. SPEECE (7-24-77)

ROCKY MOUNTAIN REGIONAL OFFICE
OFFICE OF ARCHEOLOGY AND HISTORIC PRESERVATION
UNITED STATES DEPARTMENT OF THE INTERIOR

CORTEZ VICINITY


NAME AND LOCATION OF STRUCTURE
SPRUCE TREE POINT, ADMINISTRATION BUILDING
MESA VERDE NATIONAL PARK
MONTEZUMA COUNTY

COLORADO


SURVEY NO.
CO-132-C

HISTORIC AMERICAN
BUILDINGS SURVEY
SHEET 3 OF 4 SHEETS

LIBRARY OF CONGRESS
PAPER NUMBER

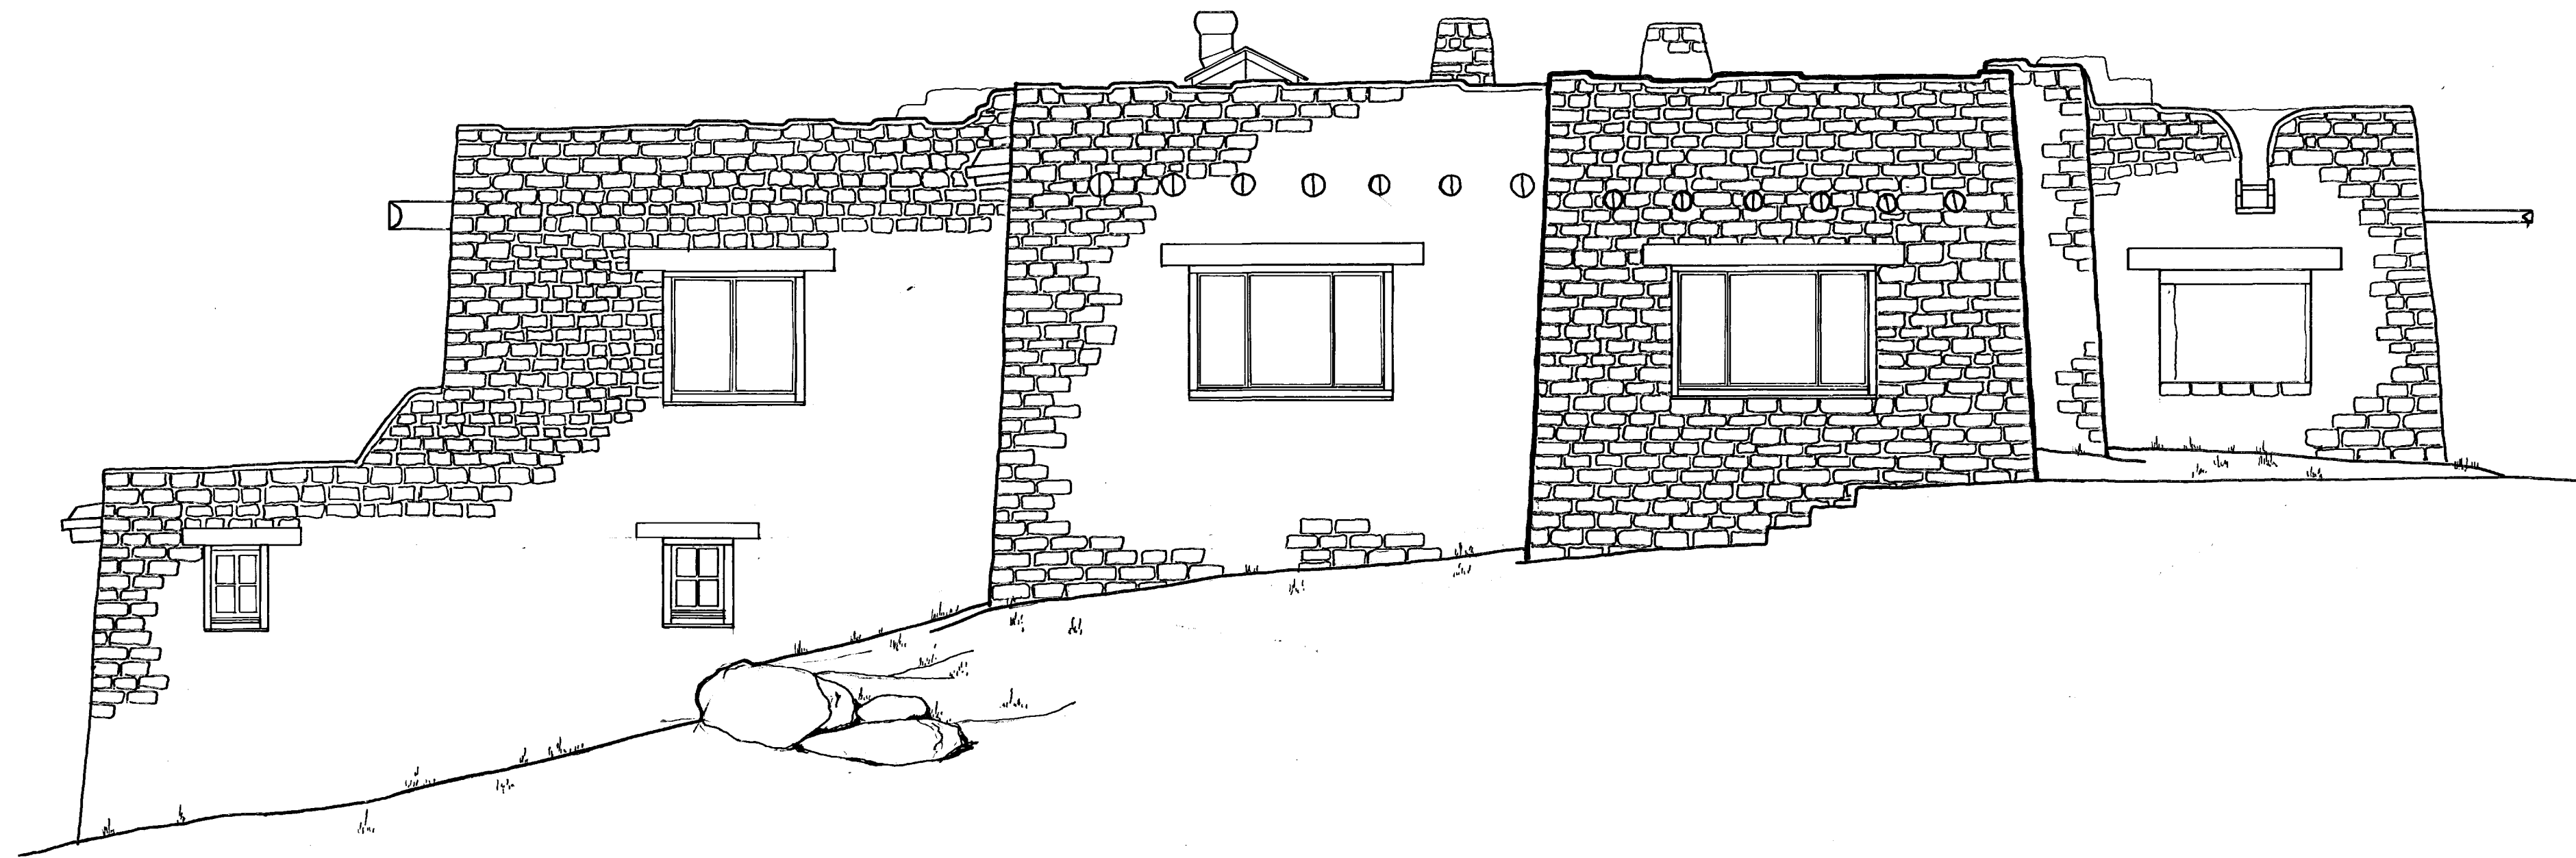

NORTHEAST ELEVATION

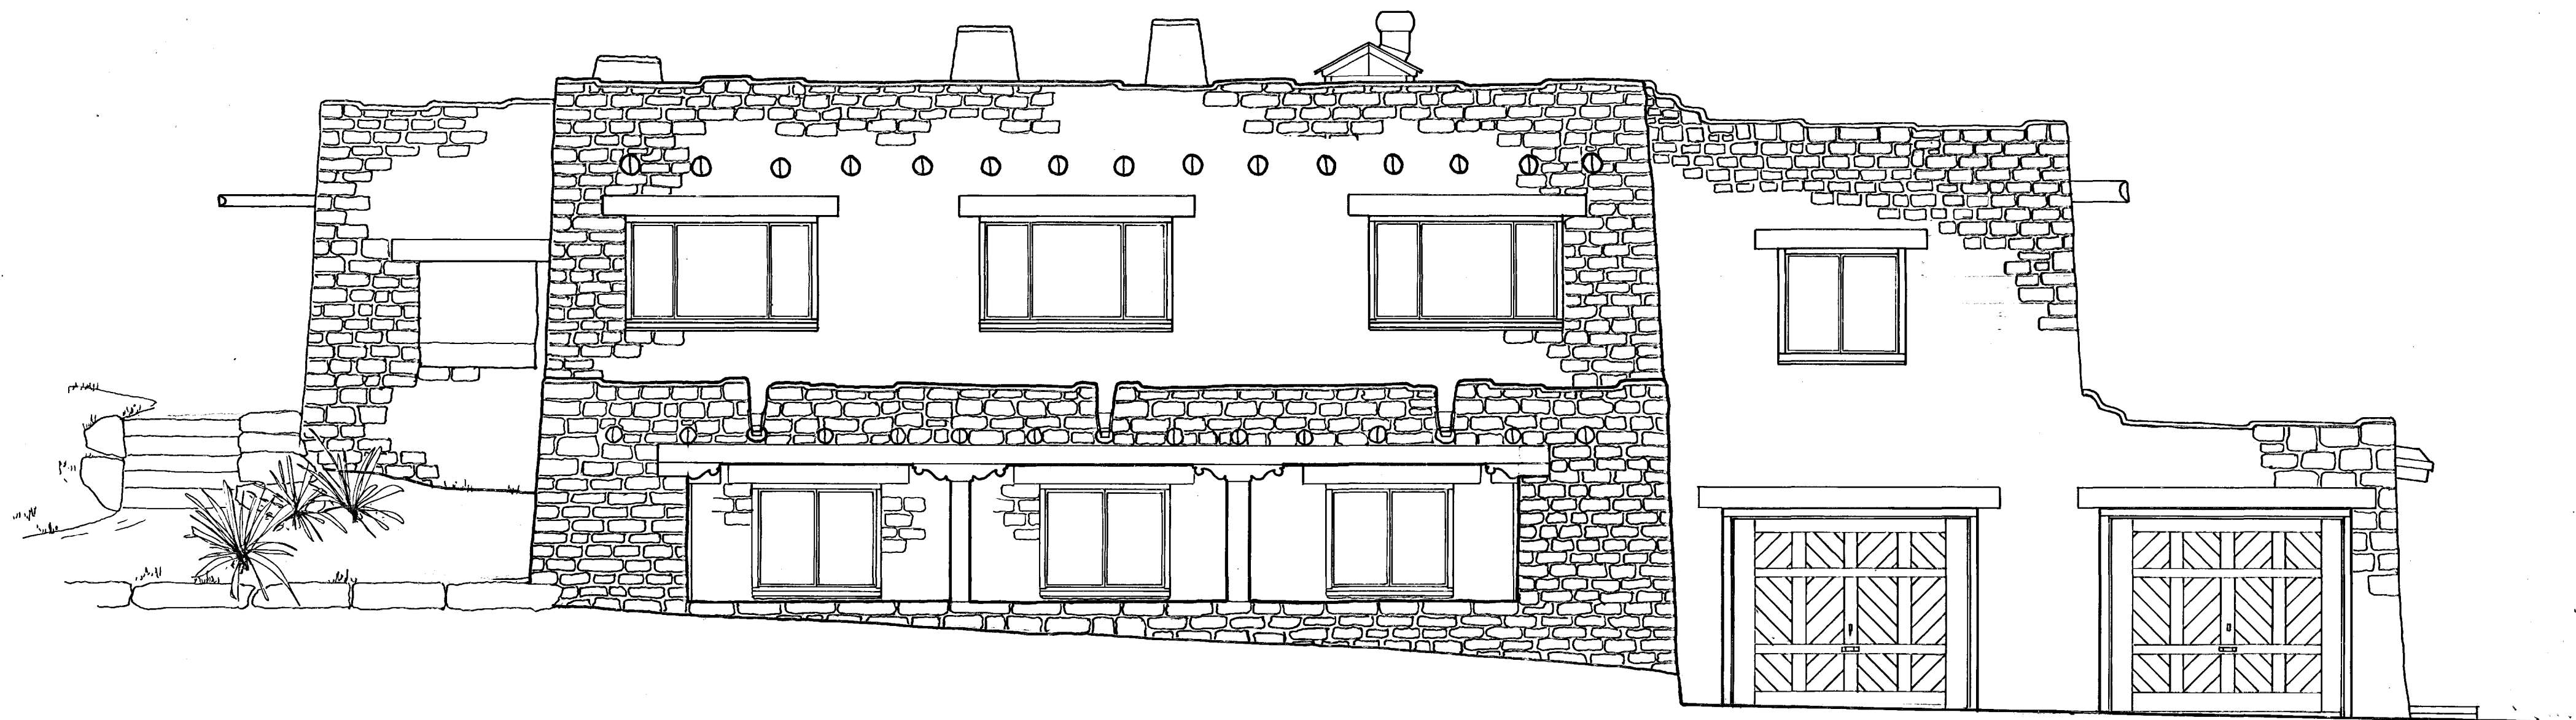

SOUTHWEST ELEVATION

SCALE
0 1 2 3 4 5 10
FEET 1/4" = 1'-0"
0 1 2 3
METERS 1:48