


Spruce Tree Point, Post Office  
Mesa Verde National Park  
Cortez Vicinity  
Montezuma County  
Colorado

HABS No. CO-132-D


HABS  
COLO  
42-CORT.V  
5D-

*copy of*  
REDUCED MEASURED DRAWING


HISTORIC AMERICAN BUILDINGS SURVEY  
Rocky Mountain Regional Office  
National Park Service  
P.O. Box 25287  
Denver, Colorado 80225-0287

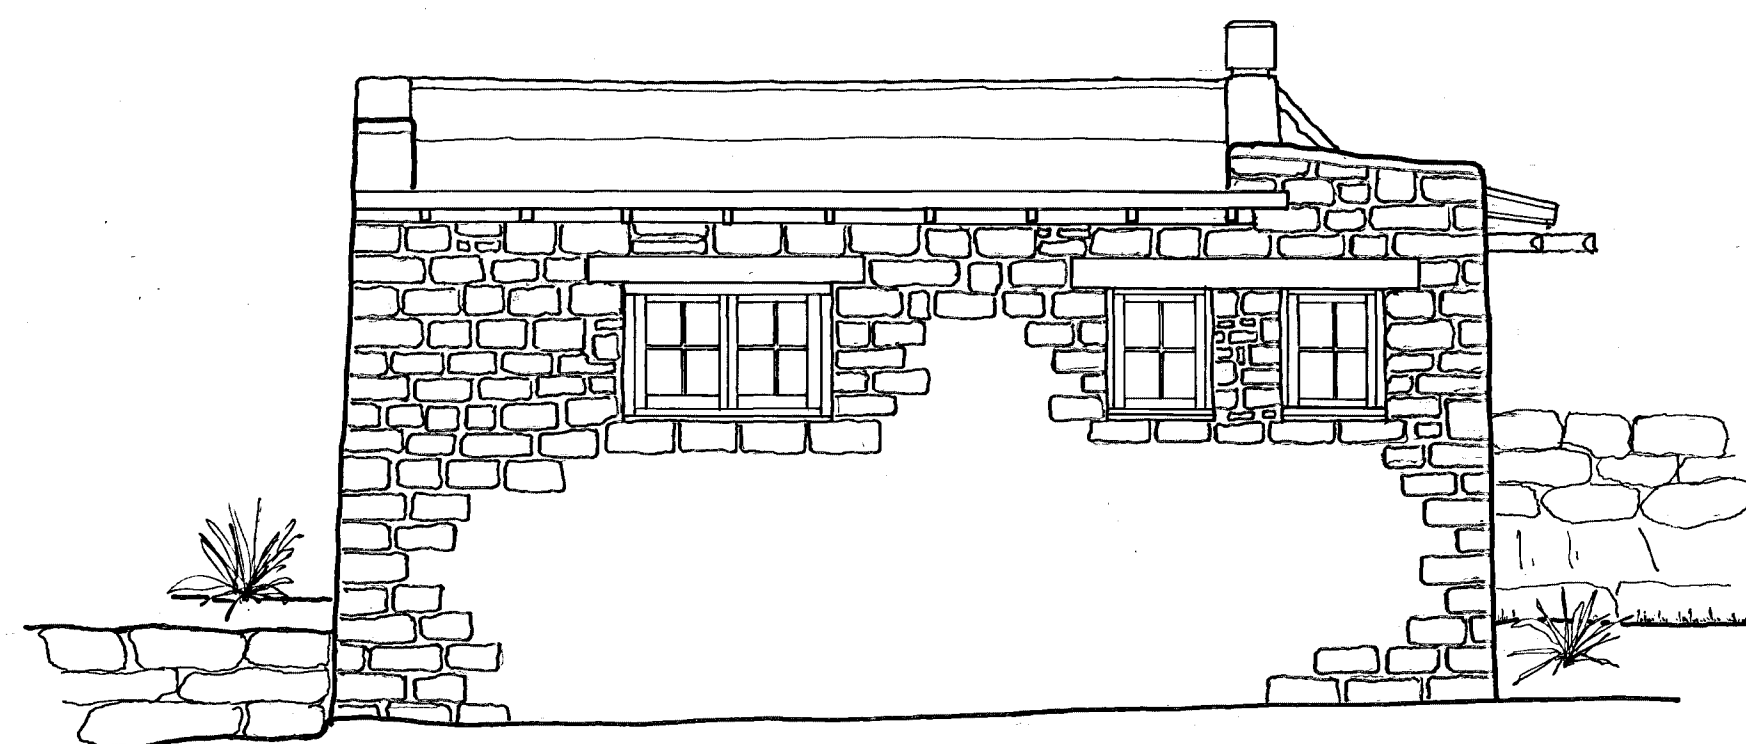


SOUTH ELEVATION

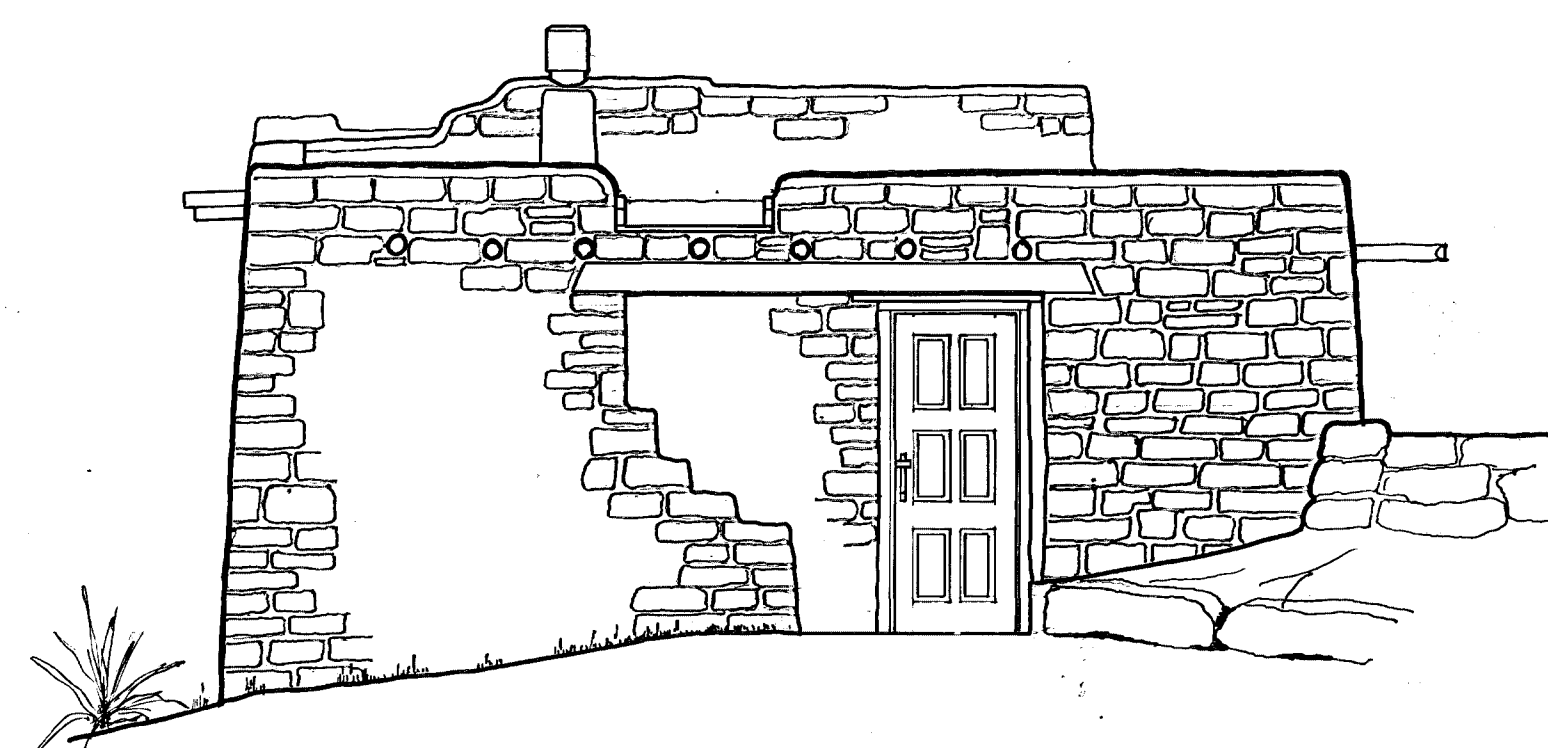

EAST ELEVATION

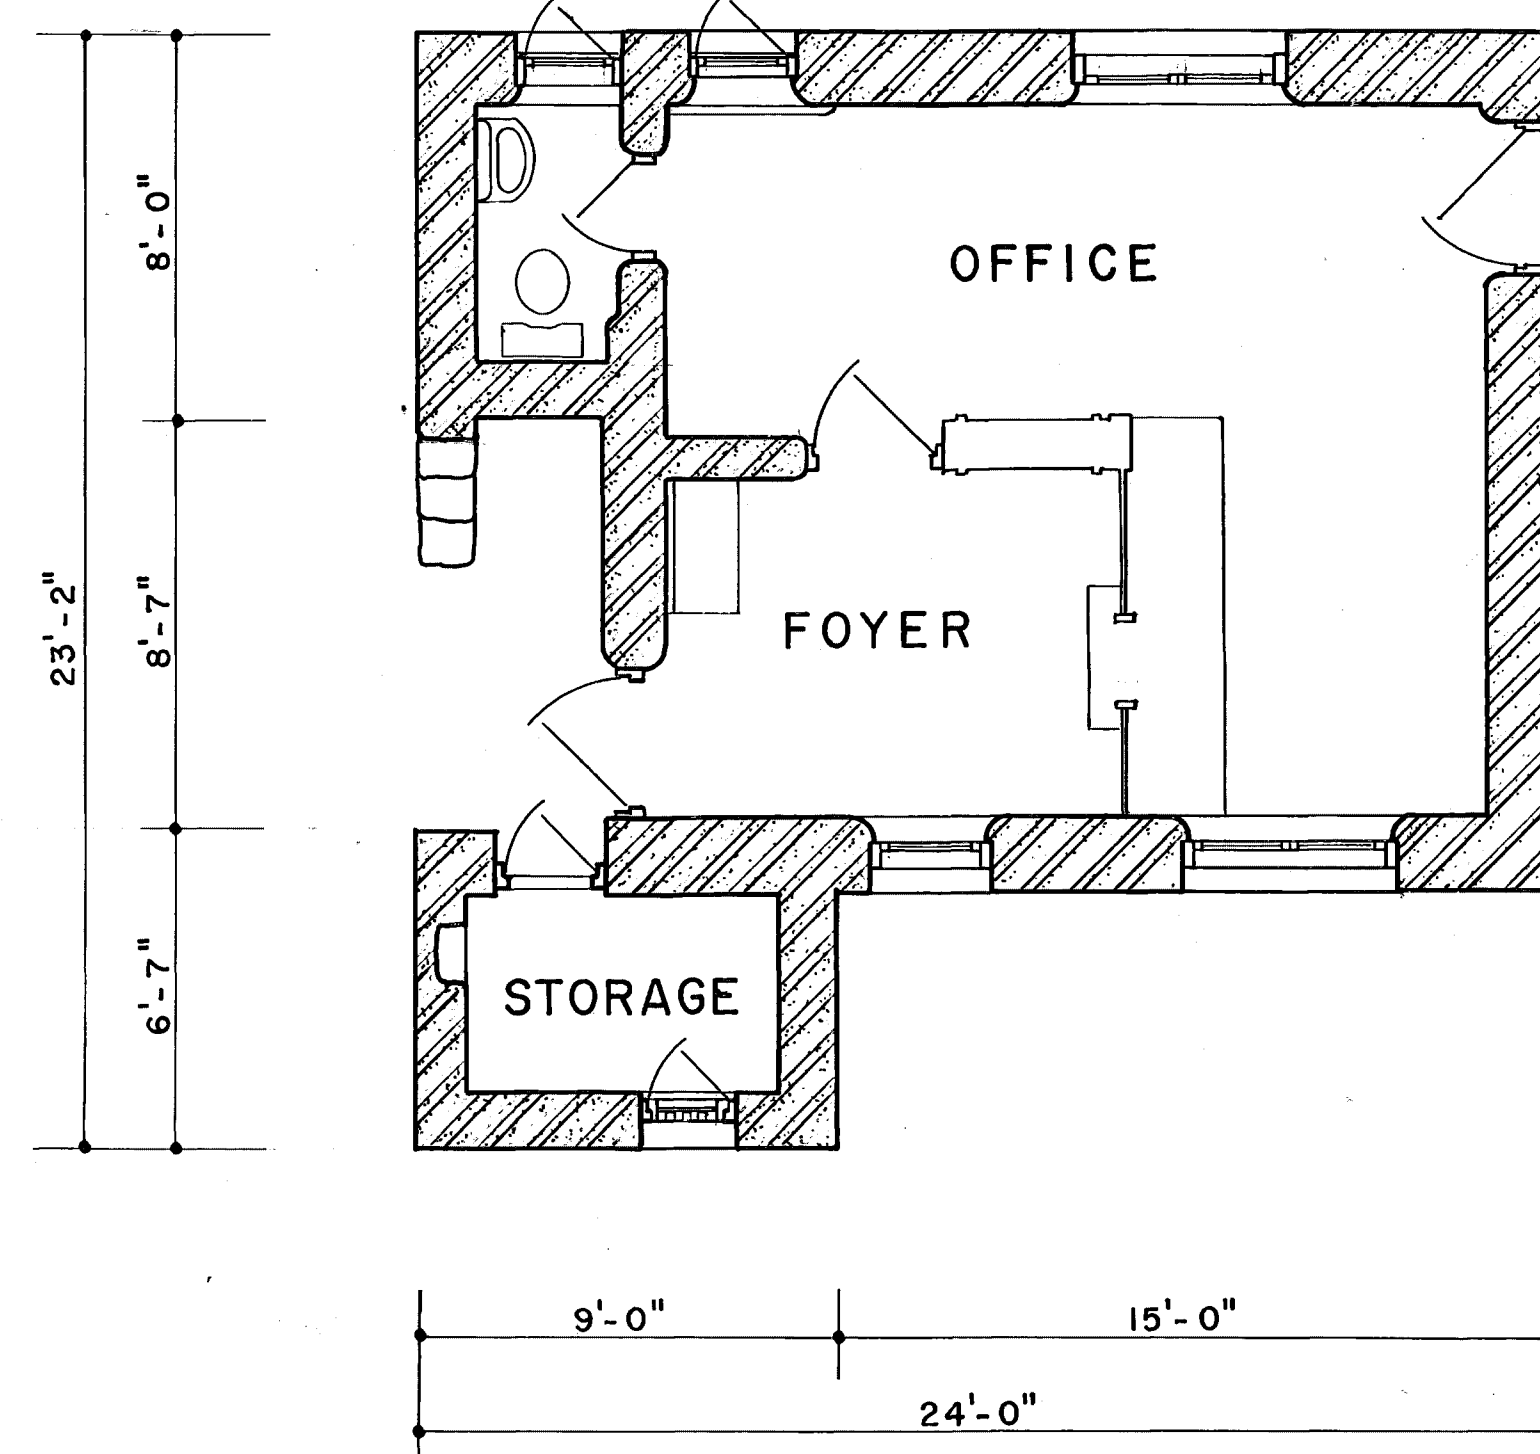


FLOOR PLAN

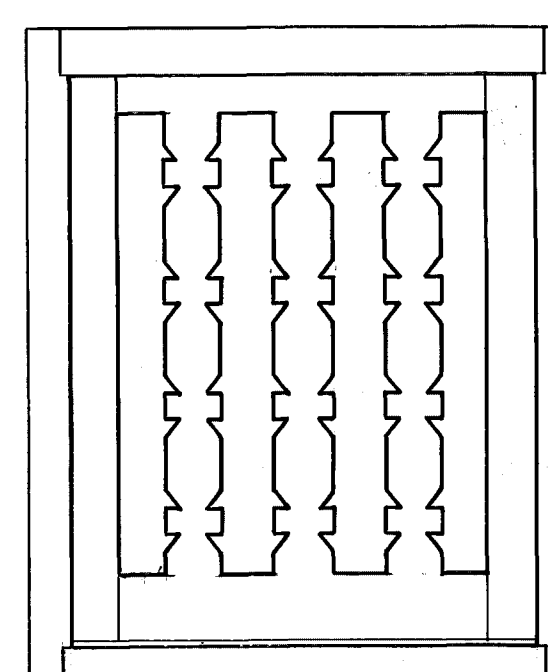


STORAGE WINDOW

SCALE 1 1/2" = 1'-0"

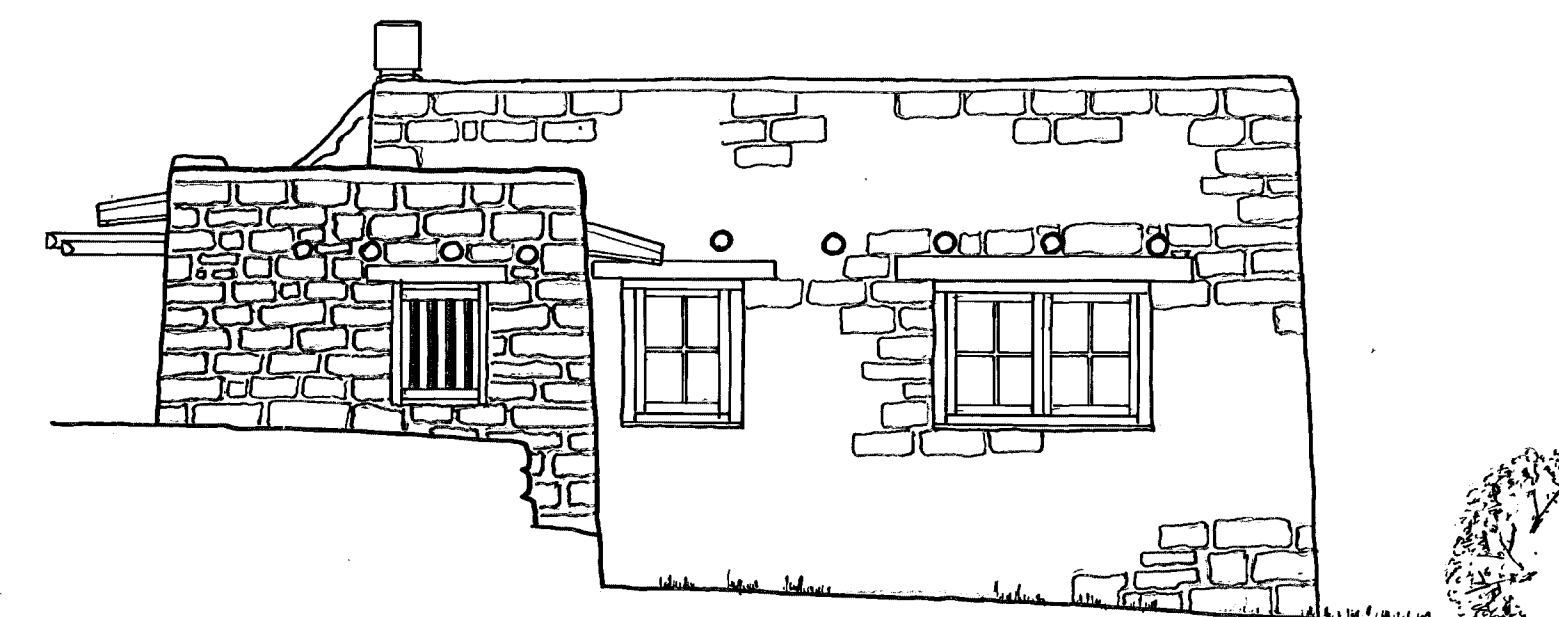

NORTH ELEVATION

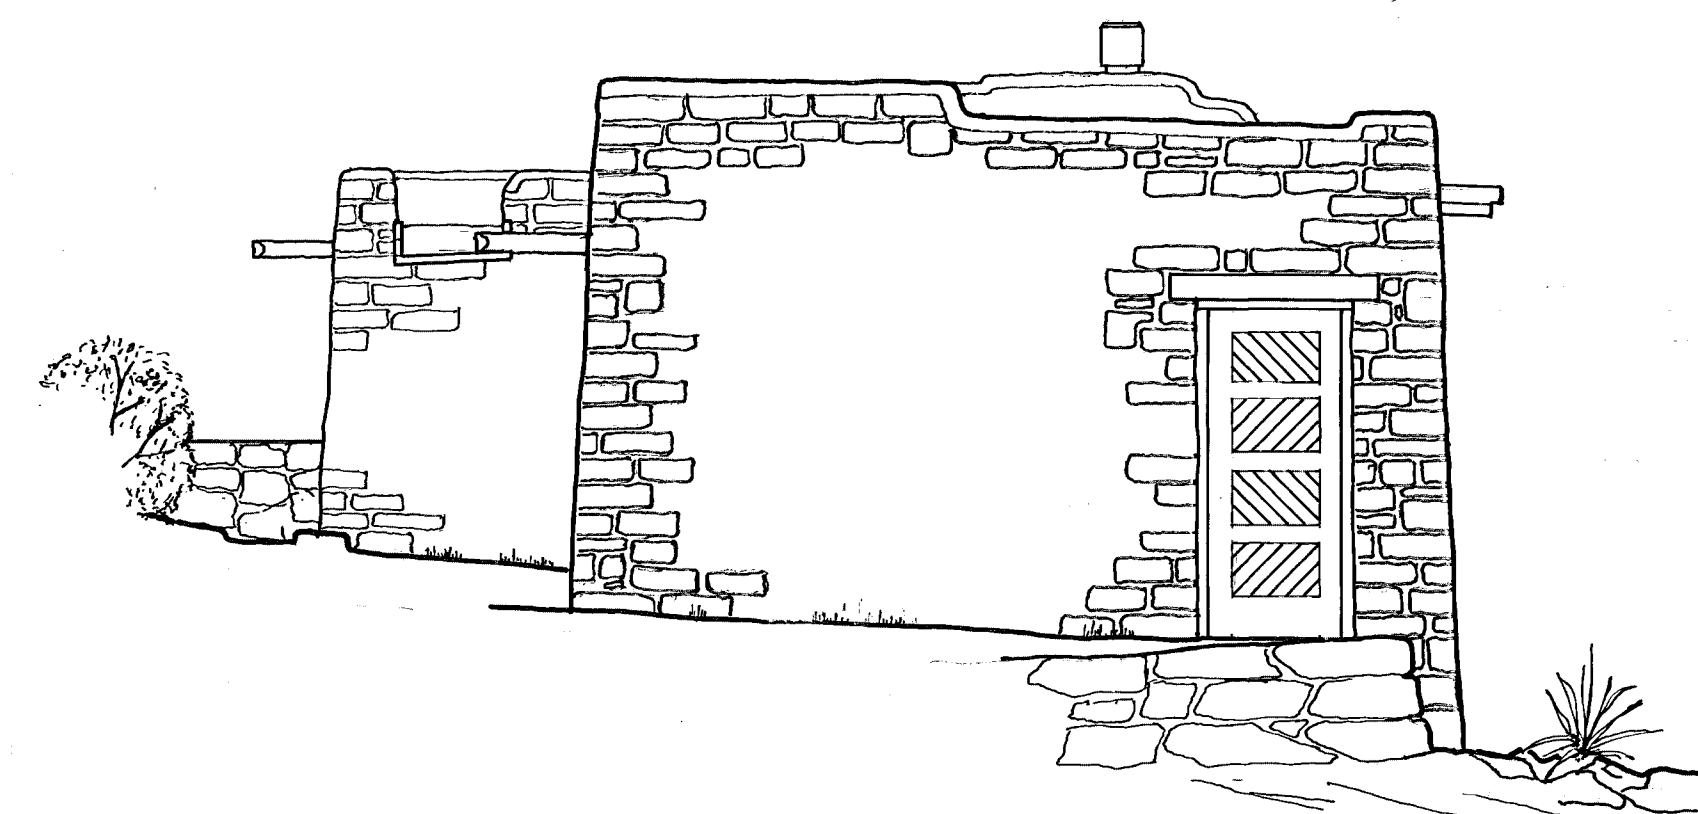

WEST ELEVATION

