

OREGON CAVES NATIONAL MONUMENT, CHATEAU
1900 Caves Highway
Cave Junction
Josephine County
Oregon

HABS No. OR-145-A

HABS
ORE
17-CATU,
1A-

REDUCED COPIES OF MEASURED DRAWINGS


HISTORIC AMERICAN BUILDINGS SURVEY
National Park Service
Department of the Interior
Washington, D.C. 20013-7127

ADDENDUM TO:
OREGON CAVES NATIONAL MONUMENT, CHATEAU
Oregon Caves National Monument & Preserve
19000 Caves Highway
Cave Junction
Josephine County
Oregon

HABS OR-145-A
HABS ORE, 17-CAJU, 1A-


BLACK AND WHITE FILM PHOTOGRAPHS

HISTORIC AMERICAN BUILDINGS SURVEY
National Park Service
U.S. Department of the Interior
1849 C Street NW
Washington, DC 20240-0001

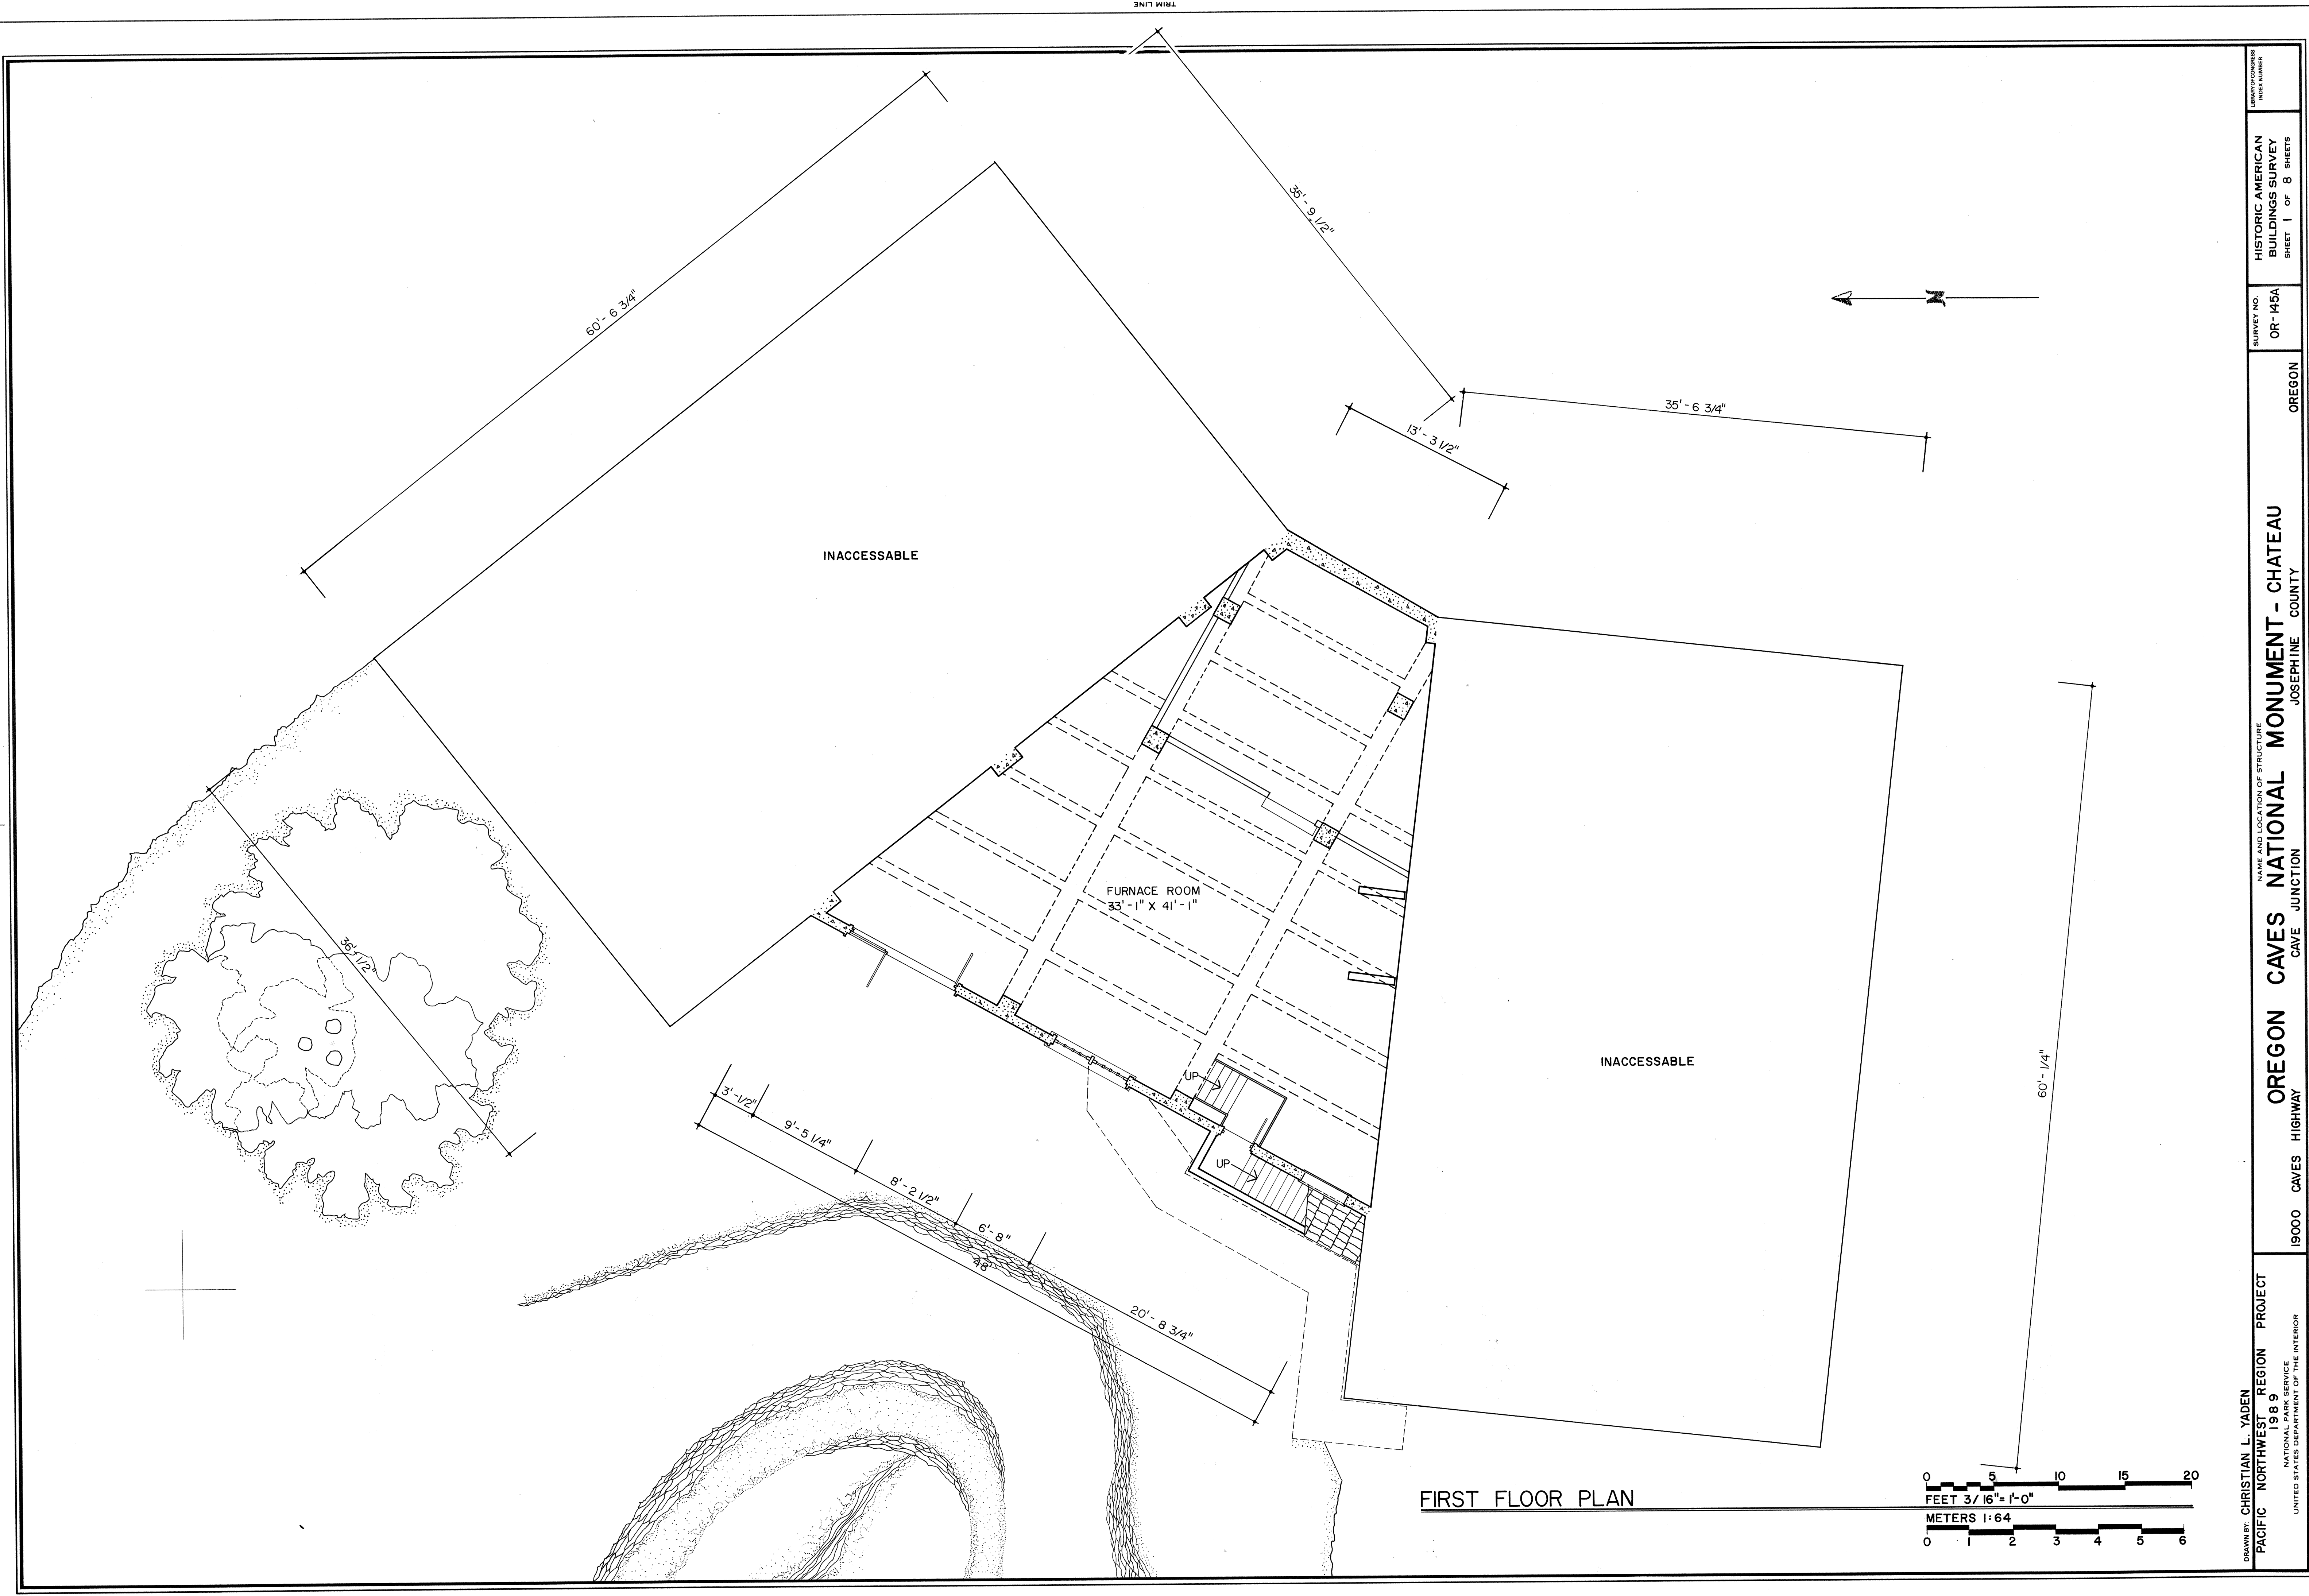





19000

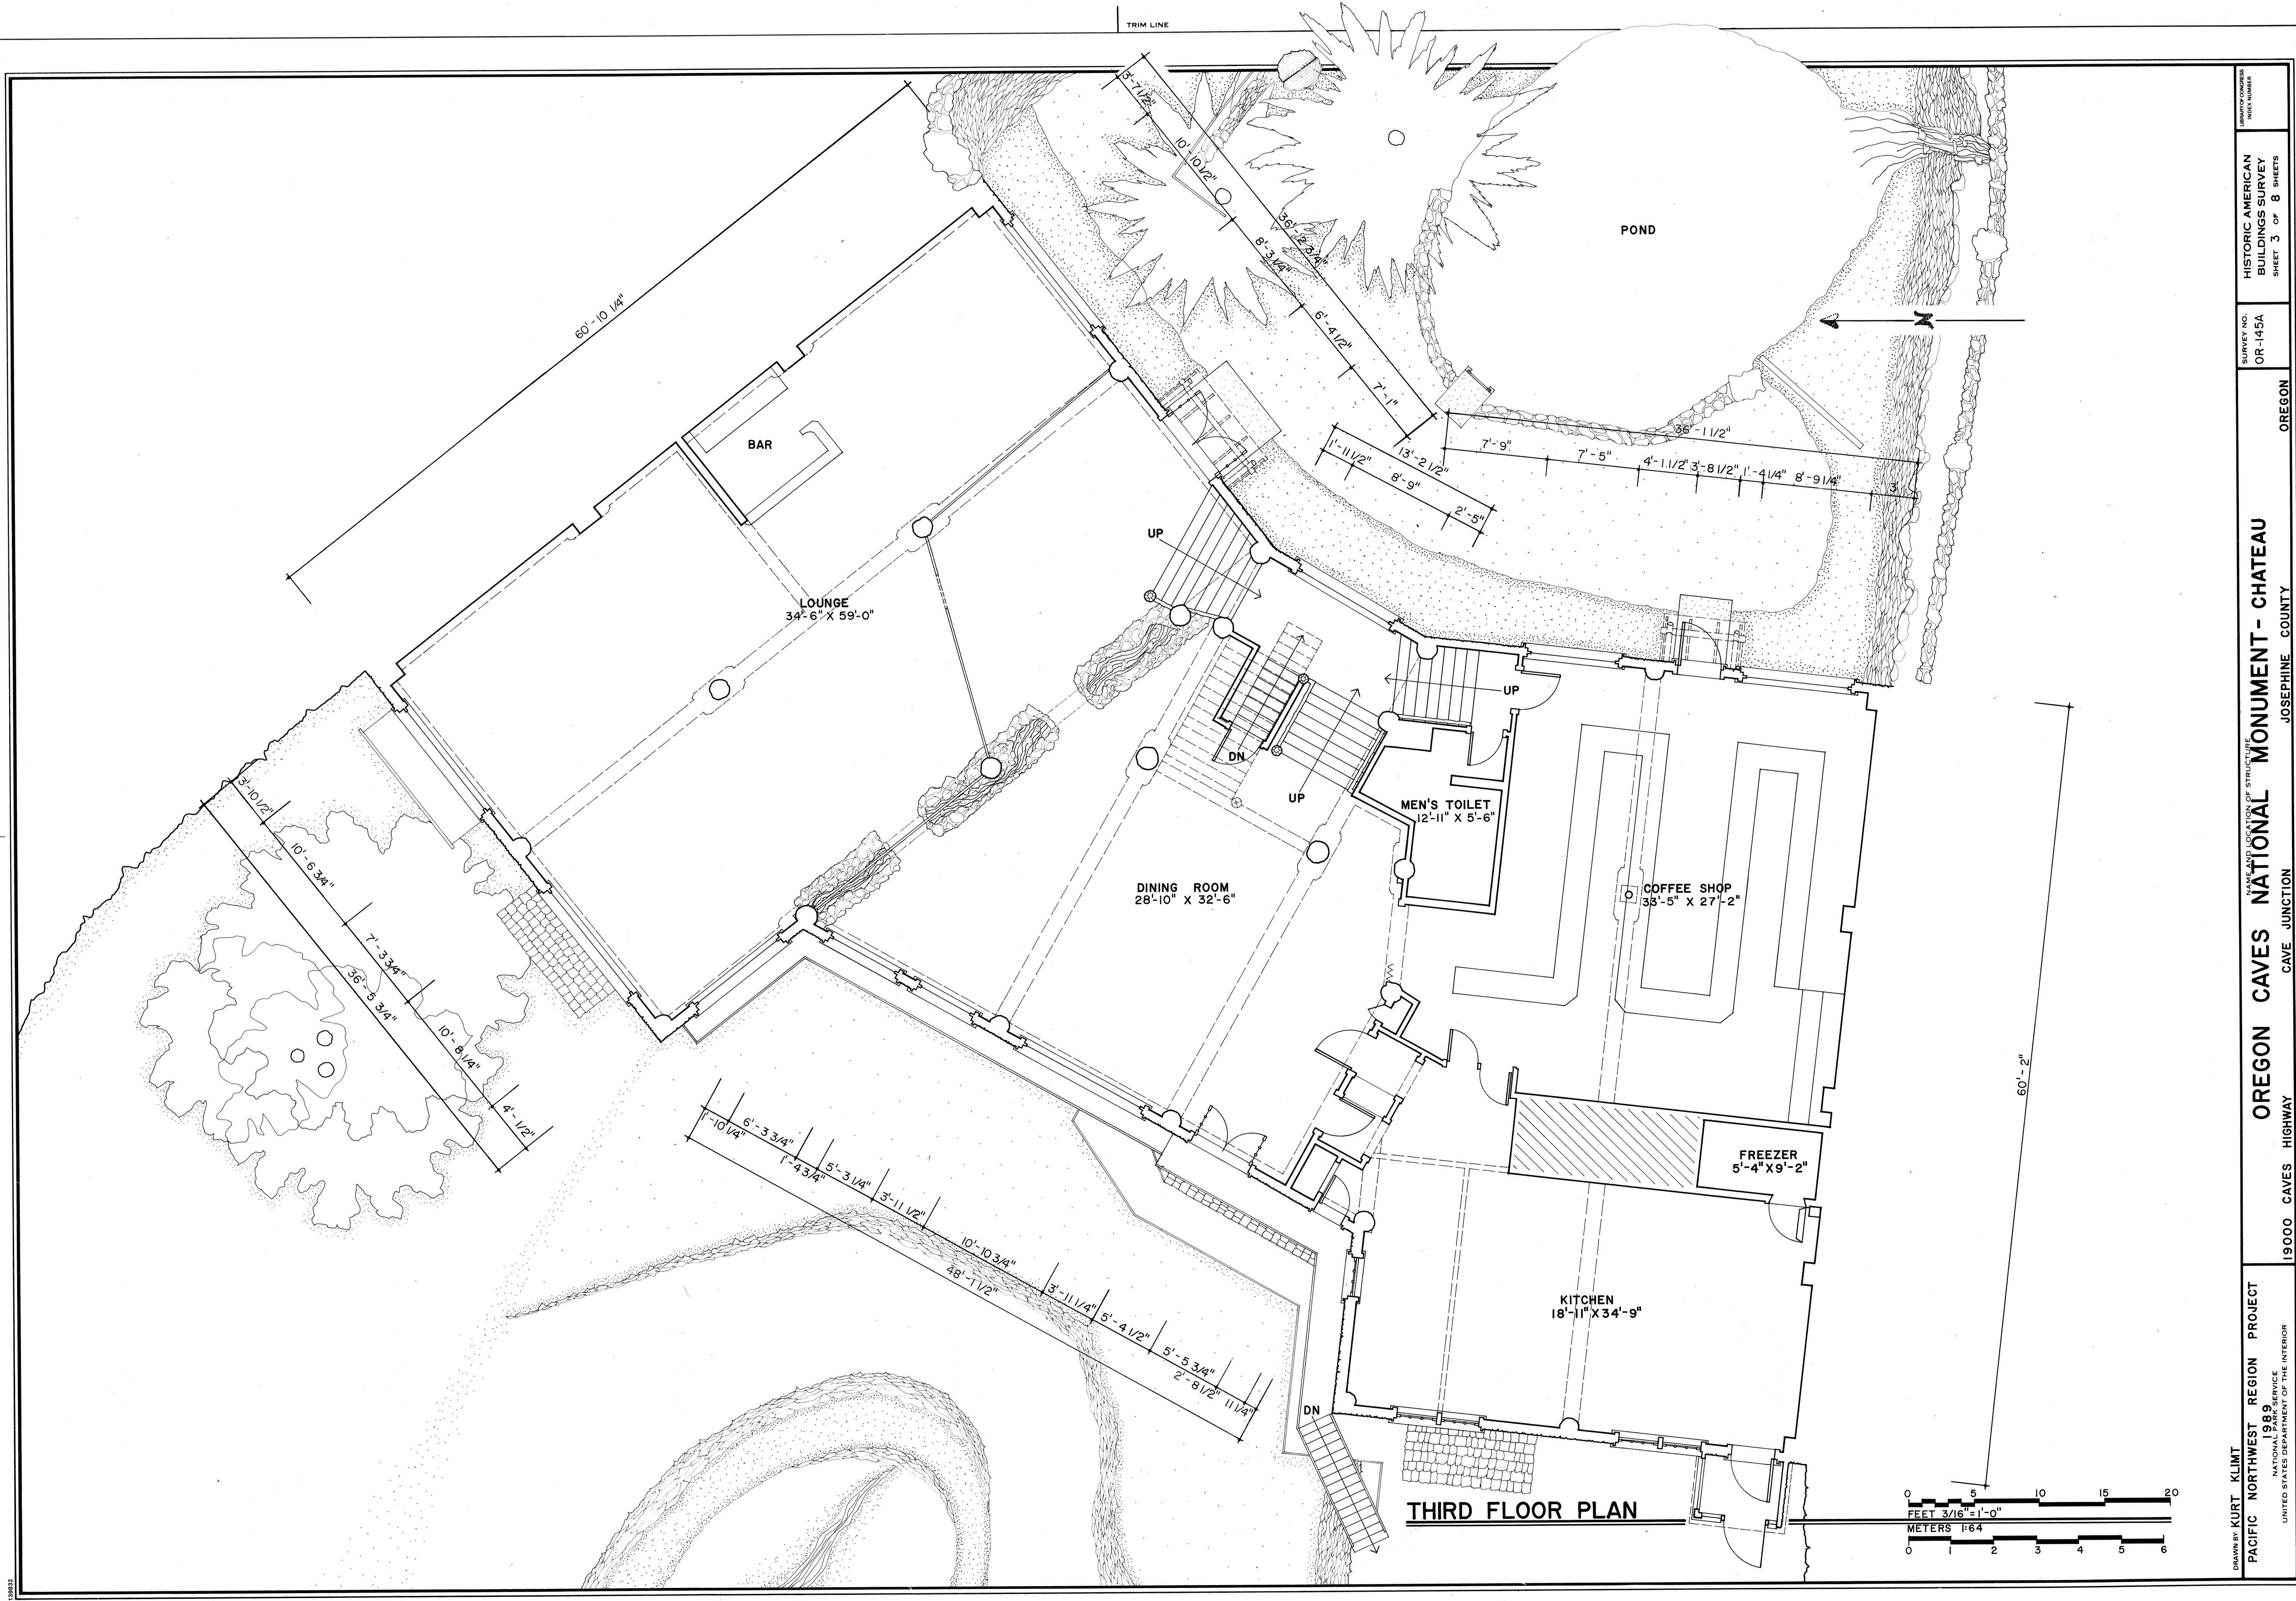

THIRD FLOOR PLAN

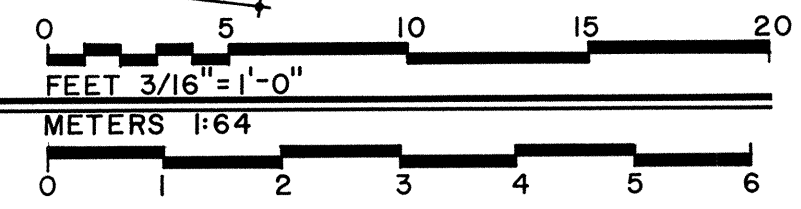

100032

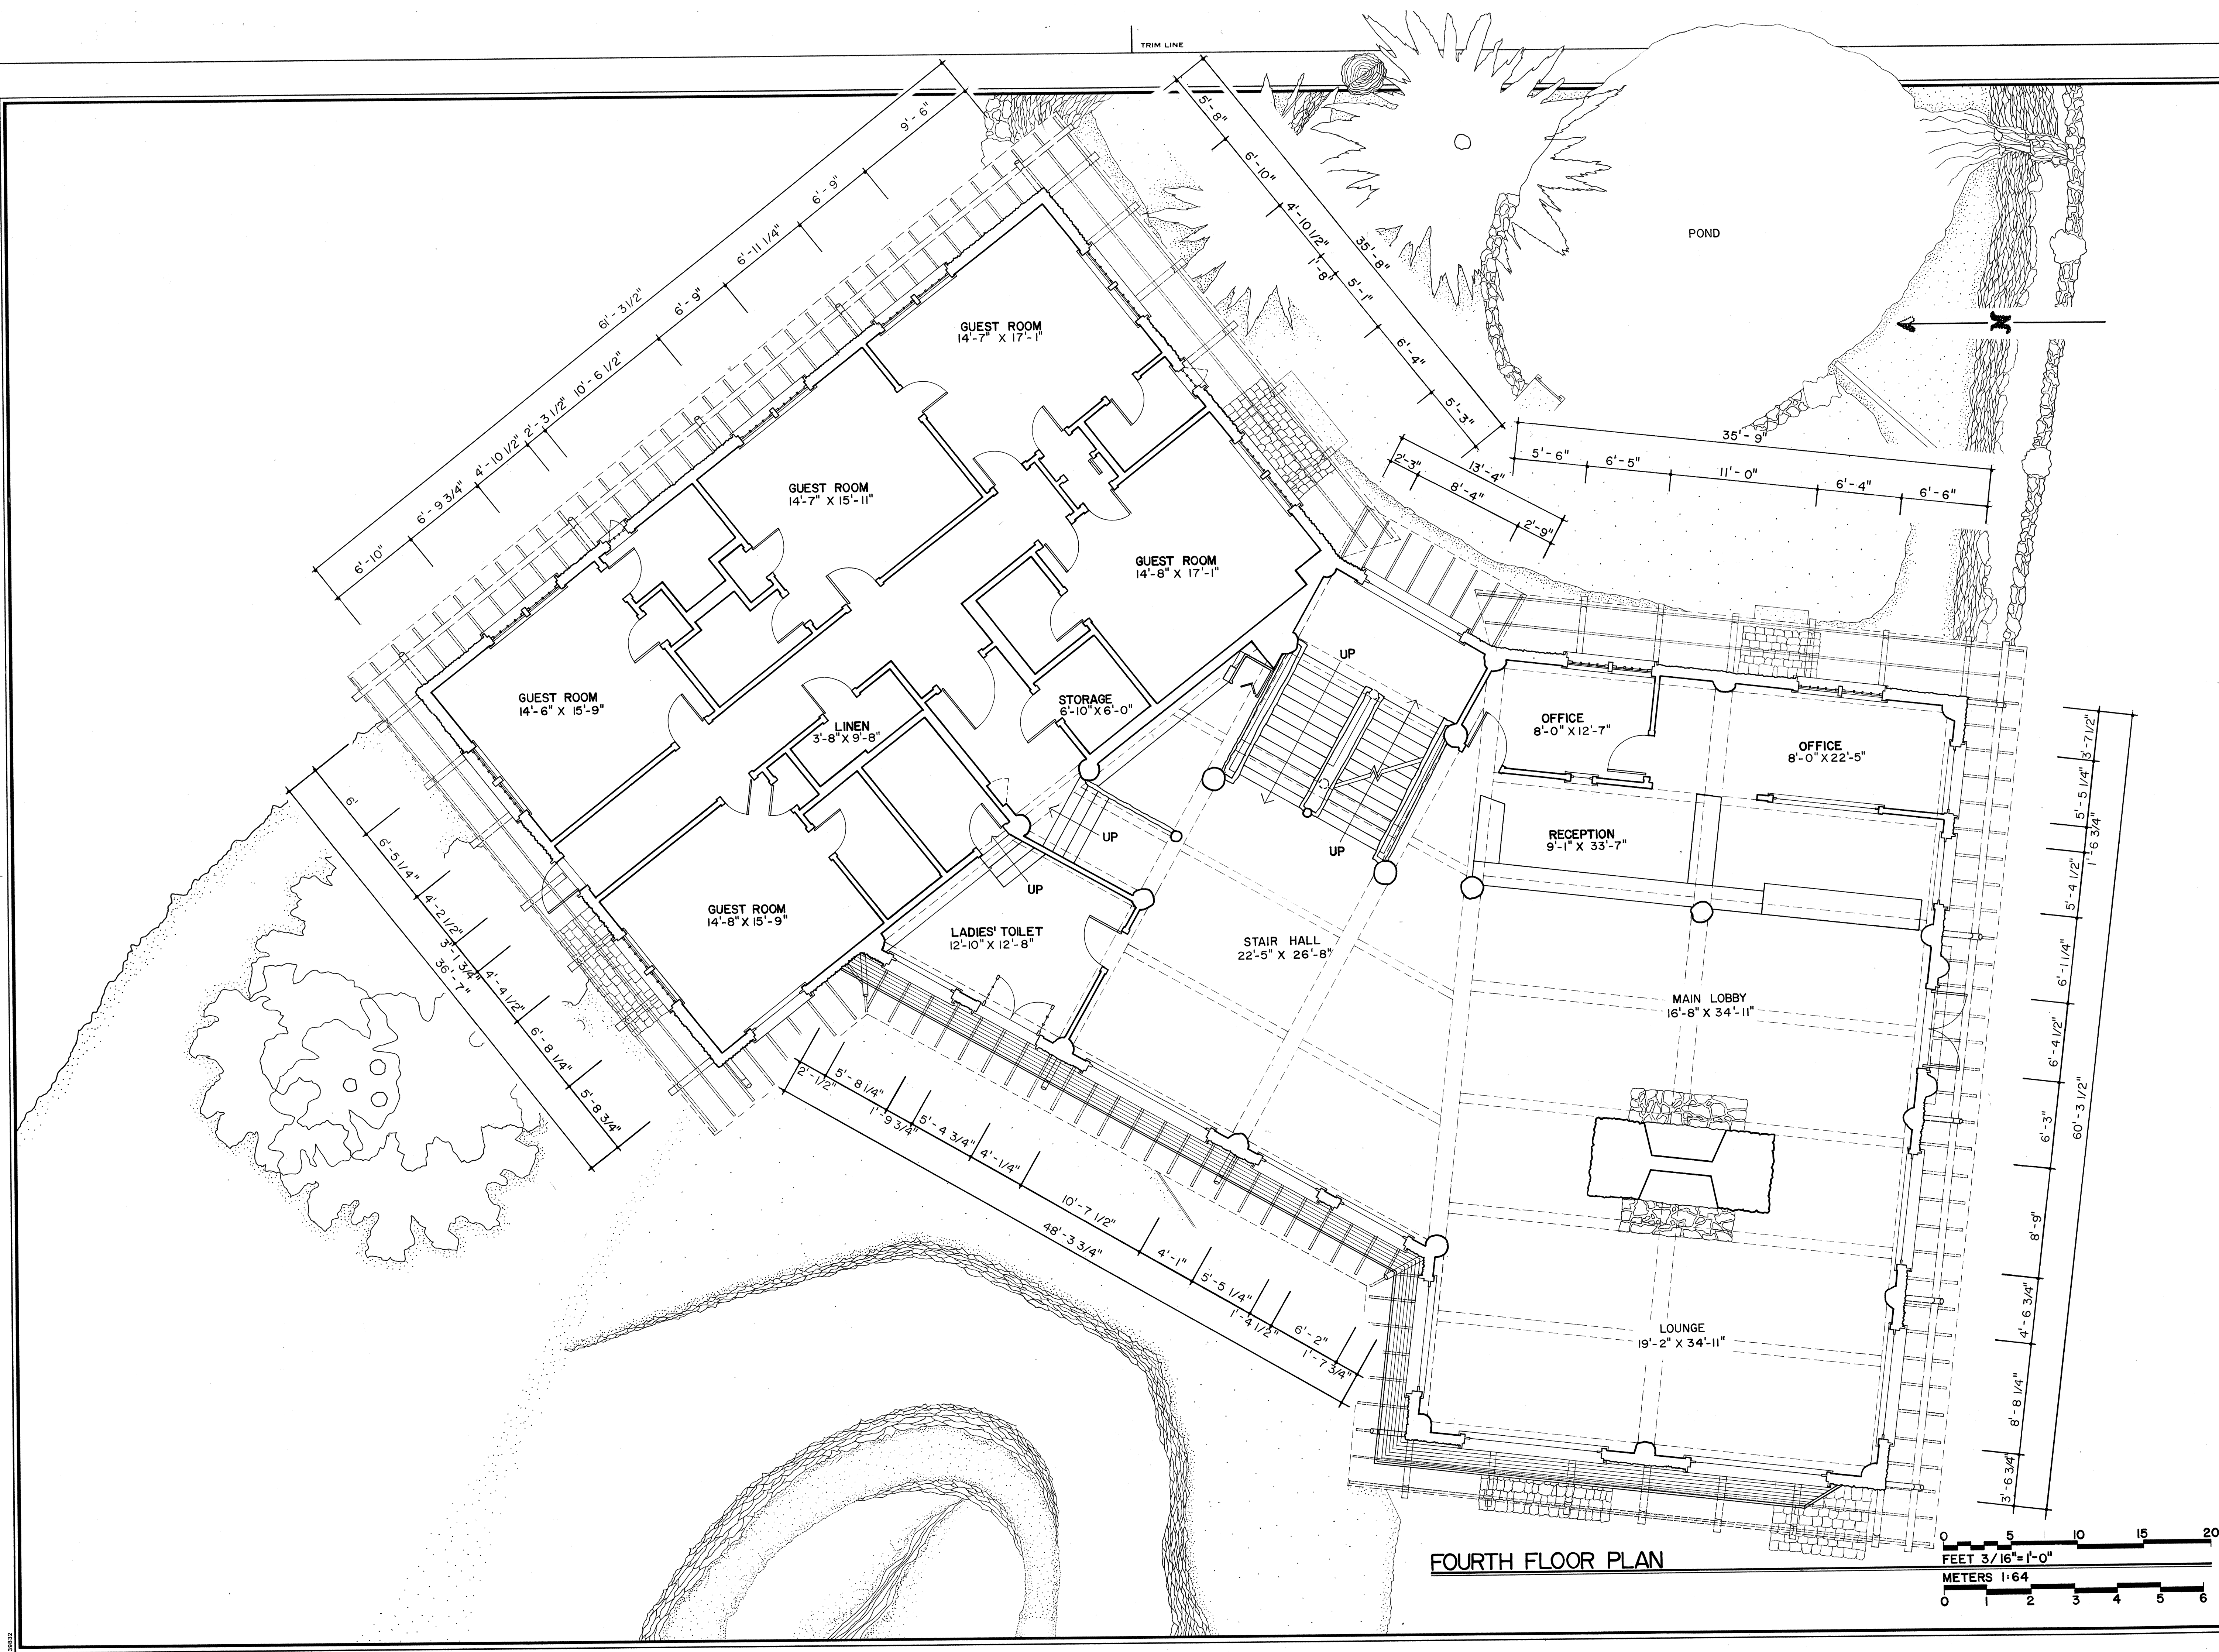

DRAWN BY: BELINDA SOSA, INKED BY: THOMAS P. FORDE, JR.

PACIFIC NORTHWEST REGION PROJECT

NATIONAL PARK SERVICE
UNITED STATES DEPARTMENT OF THE INTERIOR

NAME AND LOCATION OF STRUCTURE

OREGON CAVES NATIONAL MONUMENT- CHATEAU

CAVE JUNCTION

19000 CAVES HIGHWAY

JOSEPHINE COUNTY

OREGON

SURVEY NO.
OR-145A


HISTORIC AMERICAN
BUILDINGS SURVEY
SHEET 4 OF 8


UNIVERSITY OF CALIFORNIA
INDEX NUMBER

IF REPRODUCED, PLEASE CREDIT: HISTORIC AMERICAN BUILDINGS SURVEY, NATIONAL PARK SERVICE, NAME OF DELINEATOR, DATE OF THE DRAWING





FIFTH FLOOR PLAN

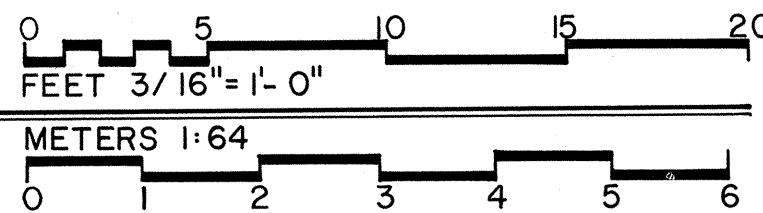

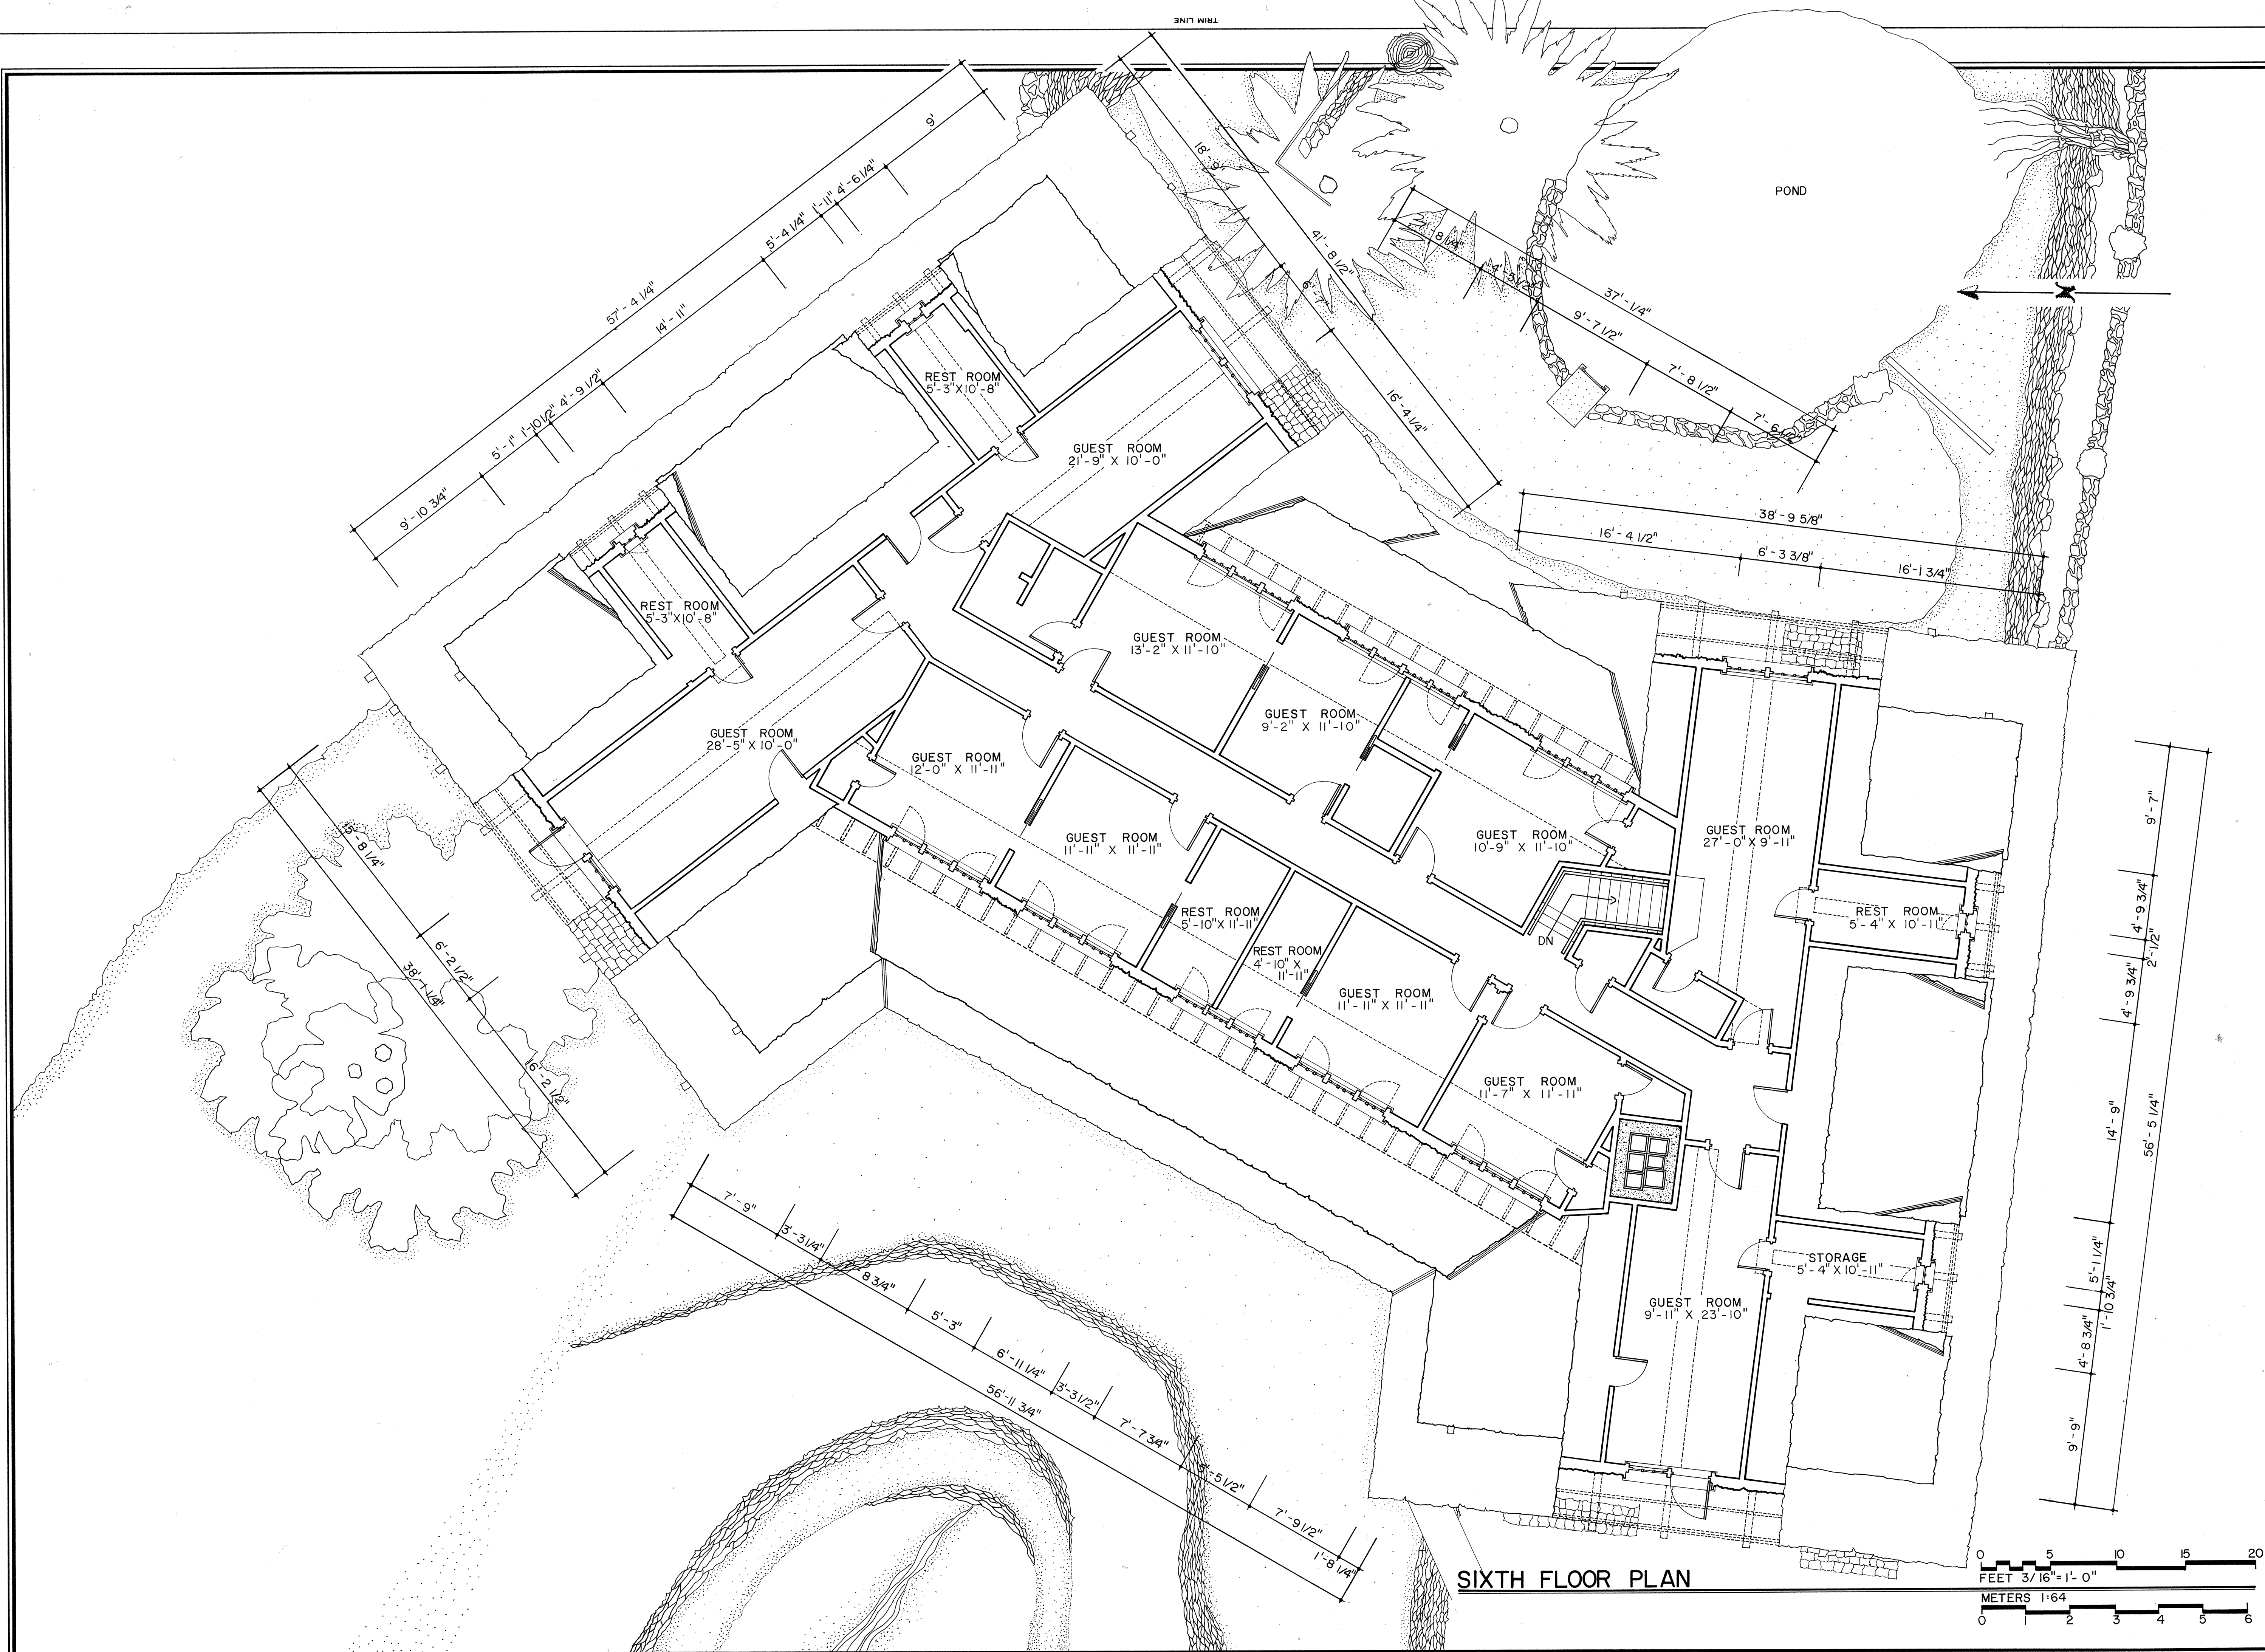


SIXTH FLOOR PLAN

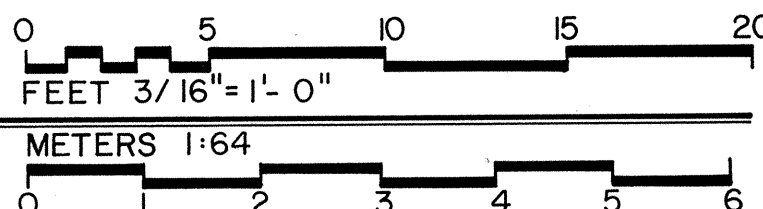

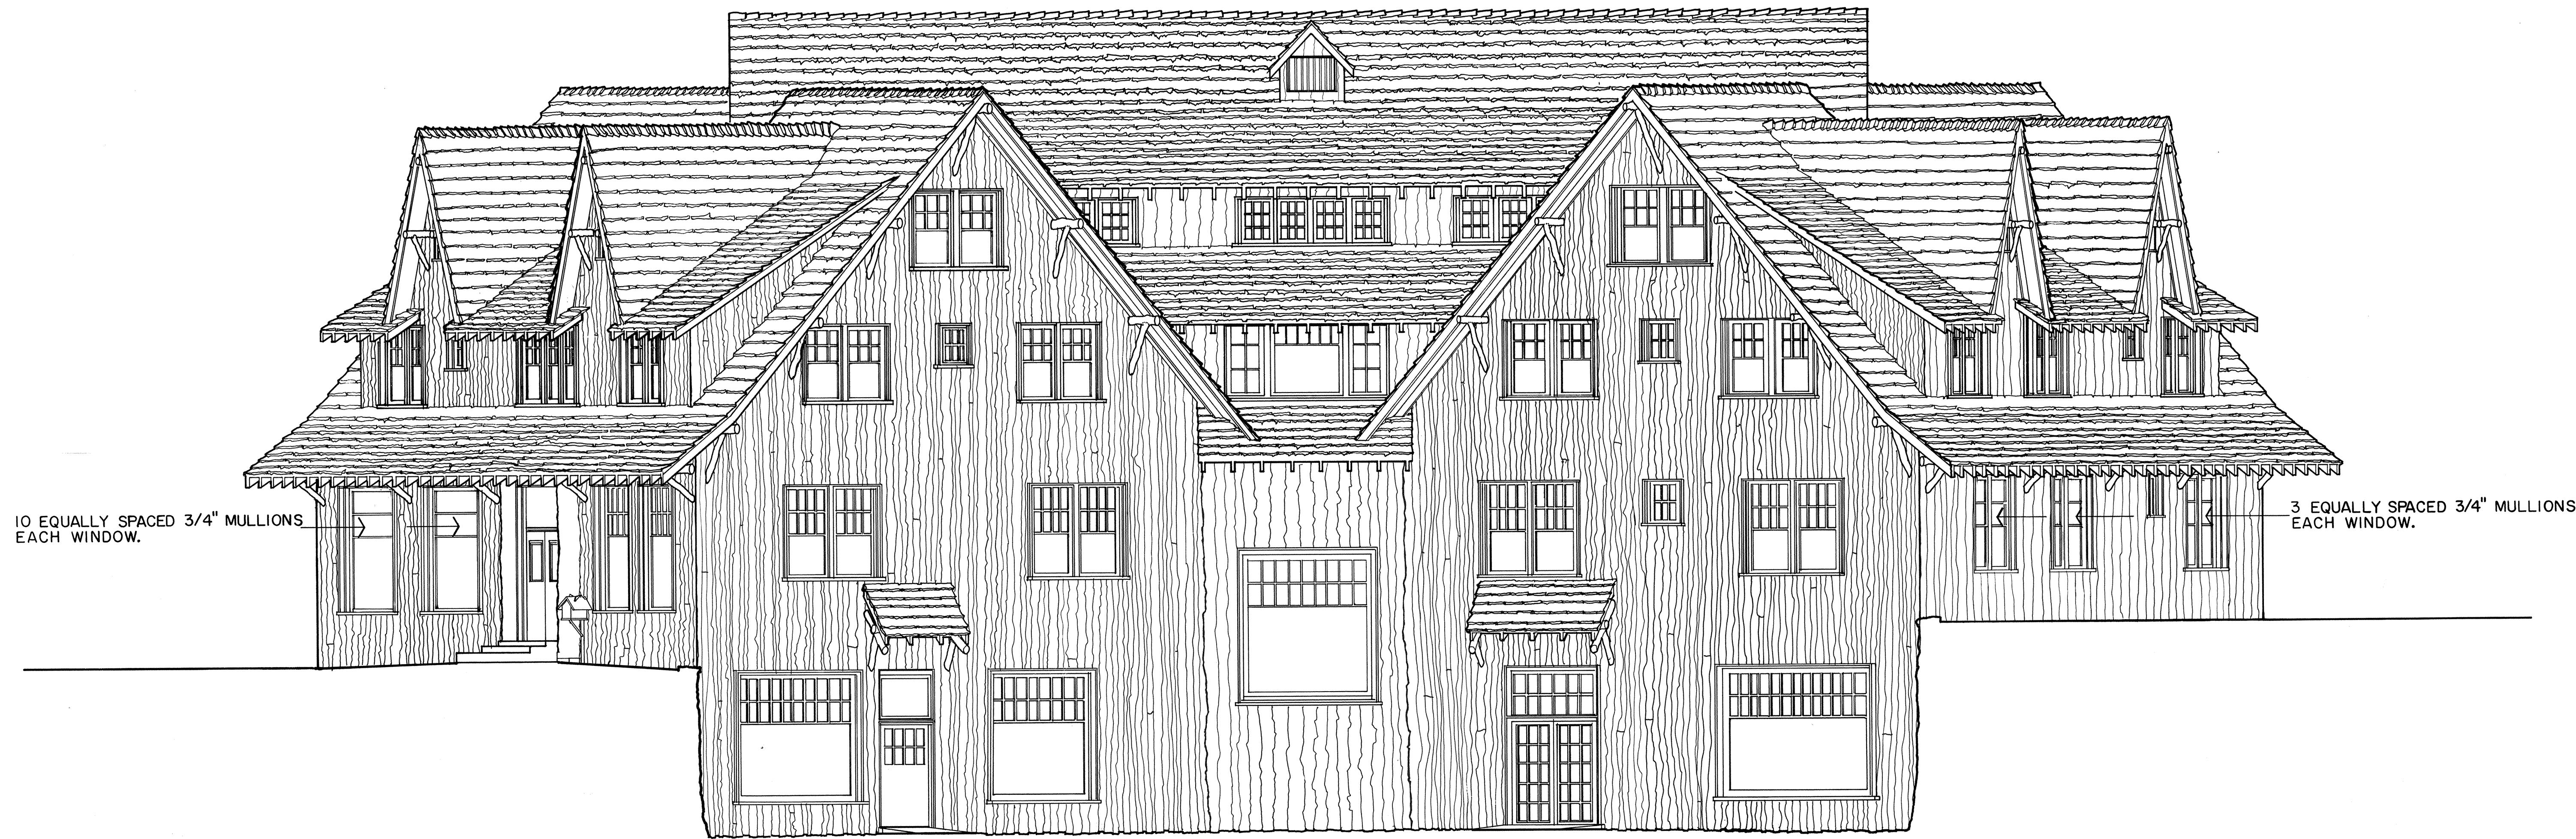

EAST ELEVATION

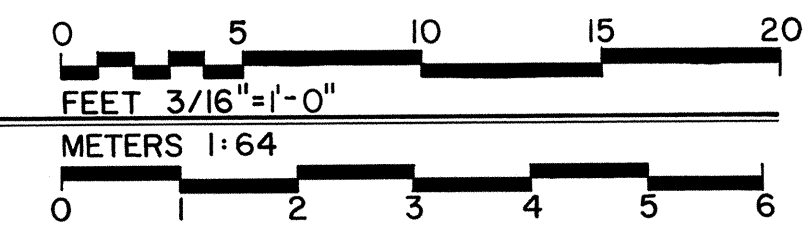

DRAWN BY: PATRICK B. GUTHRIE

PACIFIC NORTHWEST REGION PROJECT
NATIONAL PARK SERVICE
UNITED STATES DEPARTMENT OF THE INTERIOR

OREGON CAVES NATIONAL MONUMENT - CHATEAU
CAVE JUNCTION JOSEPHINE COUNTY OREGON

SURVEY NO.
OR - 145A

HISTORIC AMERICAN
BUILDINGS SURVEY
SHEET 7 OF 8 SHEETS


UNIVERSITY OF CALIFORNIA
ARCHITECTURAL

IF REPRODUCED, PLEASE CREDIT: HISTORIC AMERICAN BUILDINGS SURVEY, NATIONAL PARK SERVICE, NAME OF DELINEATOR, DATE OF THE DRAWING


NOTES:

1. ELEVATION PRODUCED FROM PHOTOGRAPHS AND MEASURED FLOOR PLANS. THE HEIGHT OF SOME ELEMENTS WAS DETERMINED GRAPHICALLY AND WAS NOT FIELD MEASURED.

2. FIRE ESCAPES FROM 5th AND 6th FLOORS REMOVED FOR GRAPHIC CLARITY.

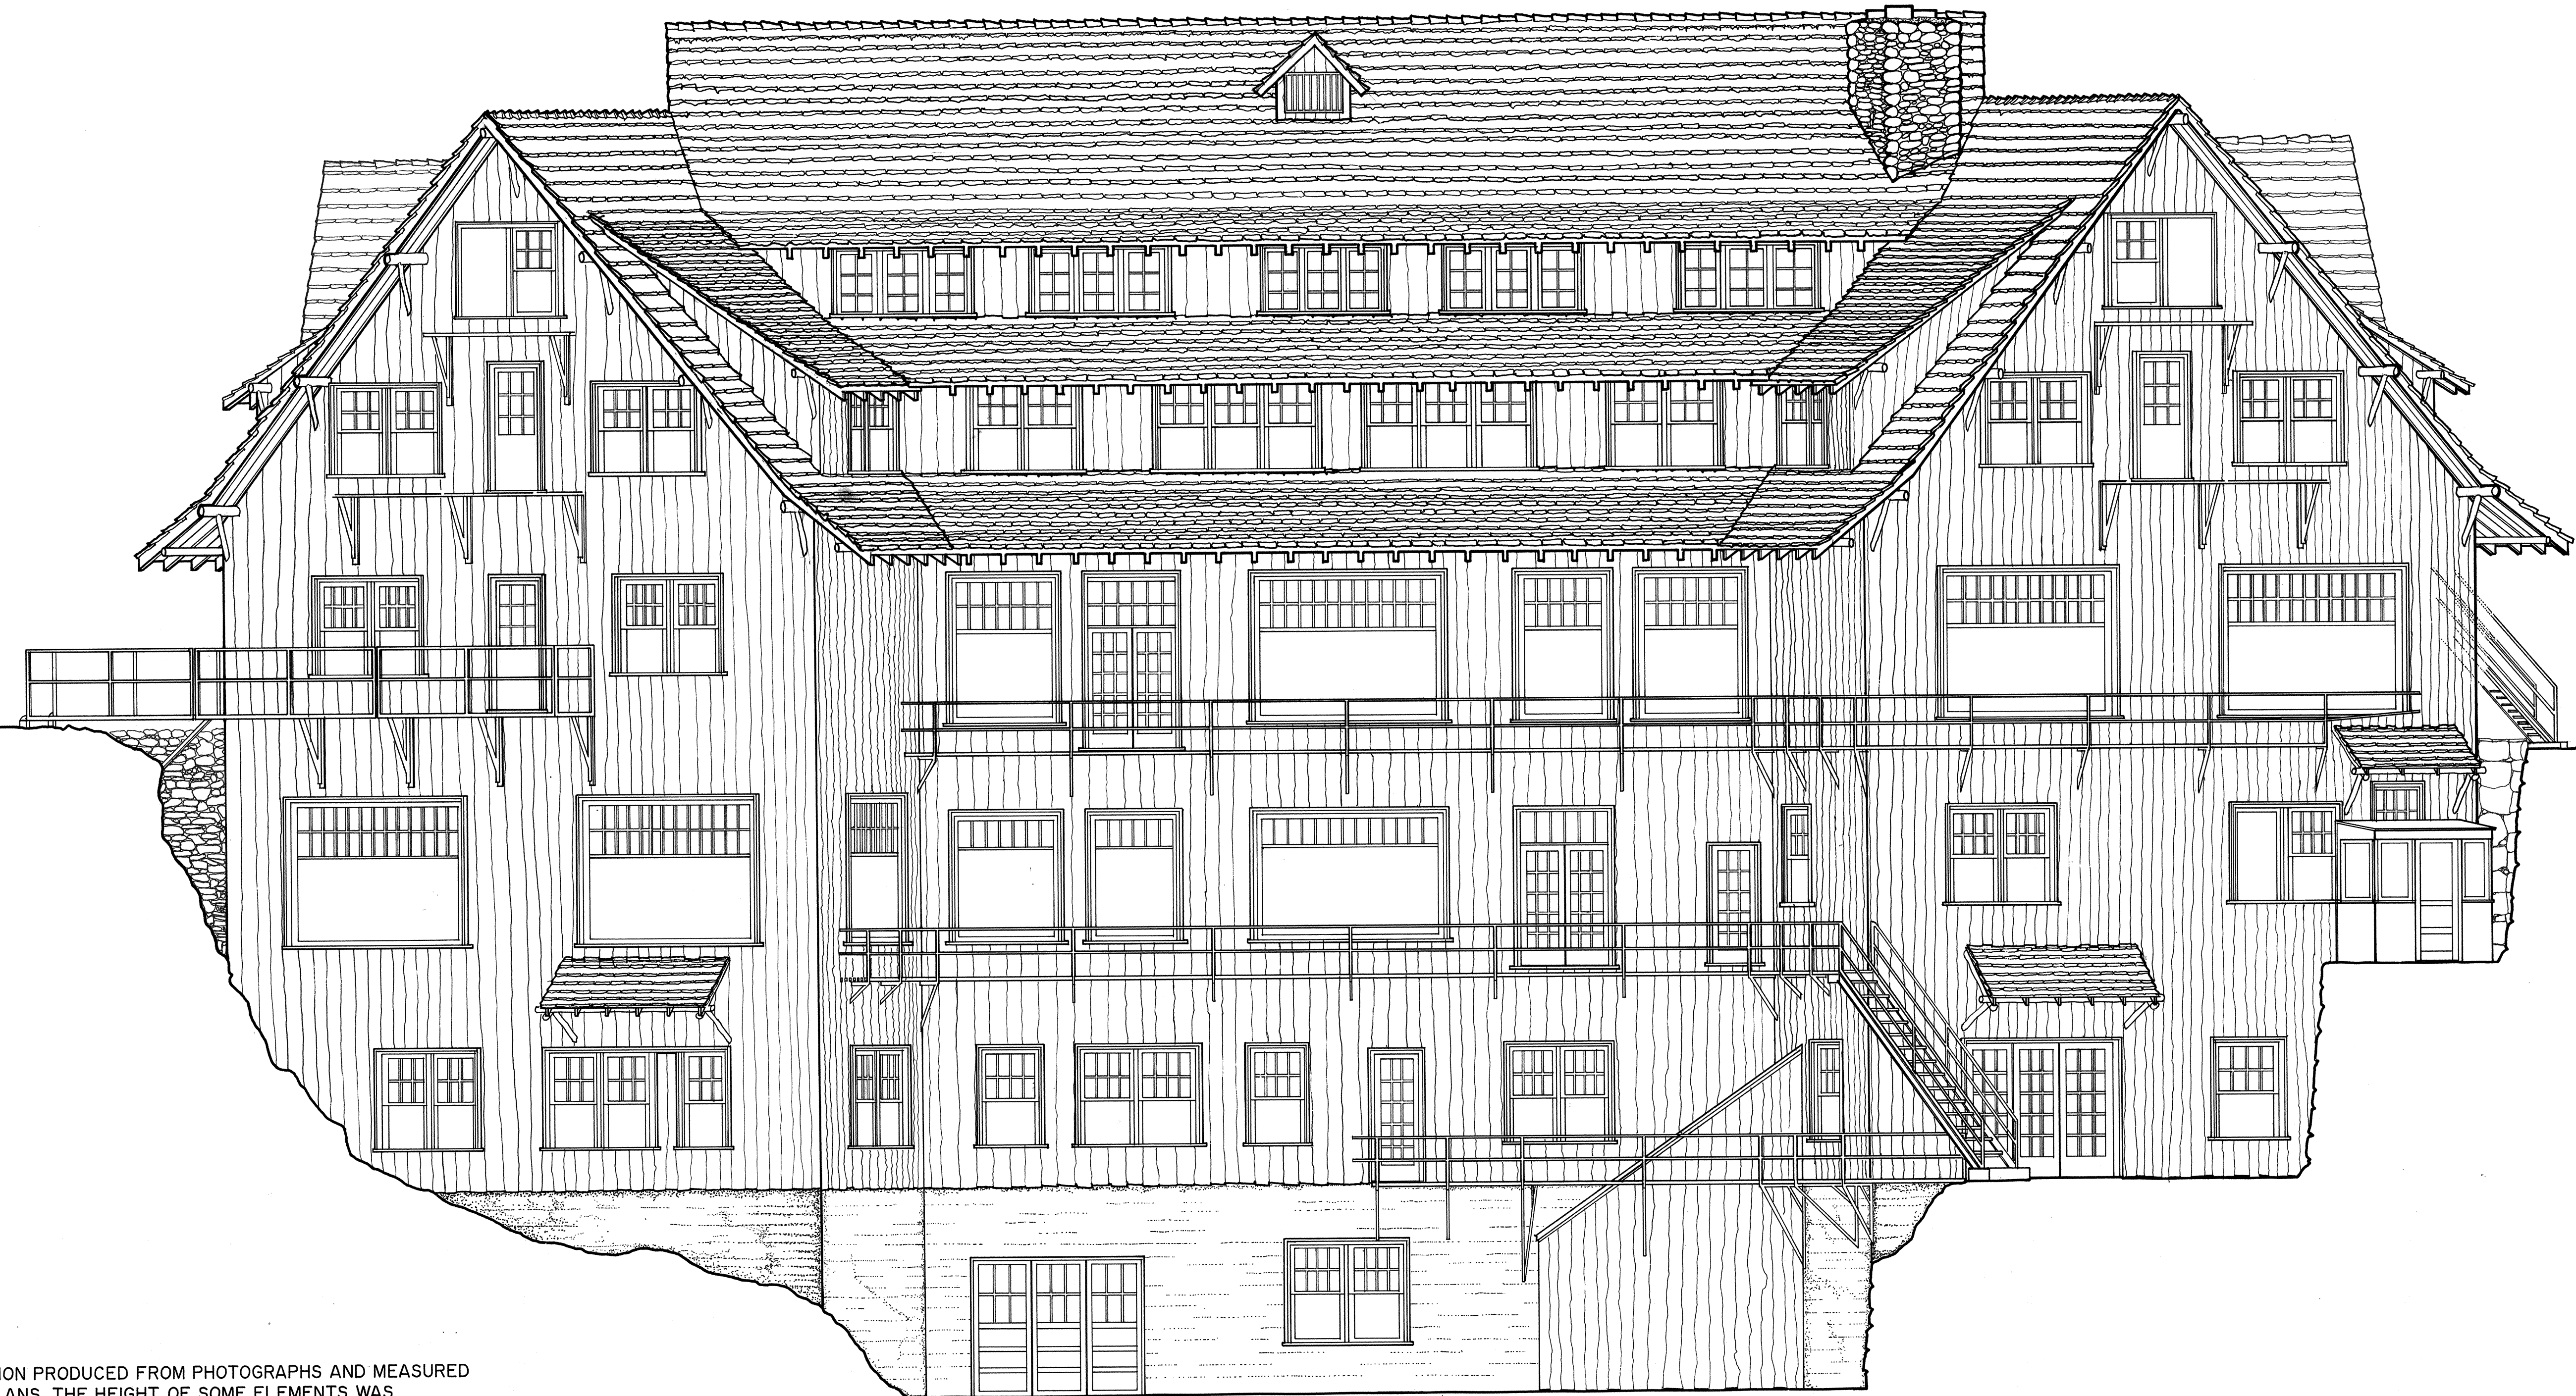

WEST ELEVATION

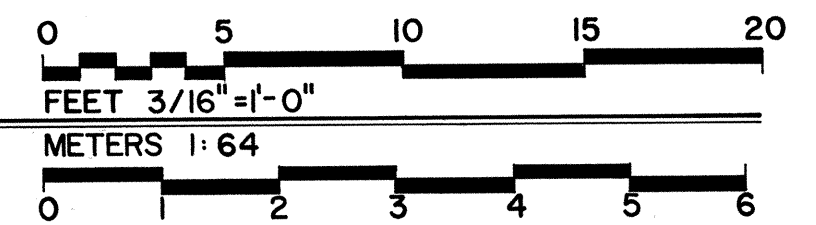

DRAWN BY: PATRICK B. GUTHRIE

PACIFIC NORTHWEST REGION PROJECT
1988
NATIONAL PARK SERVICE
UNITED STATES DEPARTMENT OF THE INTERIOR

OREGON CAVES NATIONAL MONUMENT - CHATEAU
CAVE JUNCTION

JOSEPHINE COUNTY

OREGON

SURVEY NO.
OR-145A

HISTORIC AMERICAN
BUILDINGS SURVEY
SHEET 8 OF 8 SHEETS

LIBRARY OF CONGRESS
PHOTODUPLICATION SERVICE