

OREGON CAVES NATIONAL MONUMENT, CHALET
1900 Caves Highway
Cave Junction
Josephine County
Oregon

HABS No. OR-145-B

HABS
ORE
17-CAJU,
1B-


REDUCED COPIES OF MEASURED DRAWINGS

HISTORIC AMERICAN BUILDINGS SURVEY
National Park Service
Department of the Interior
Washington, D.C. 20013-7127

TRIM LINE


TRIM LINE

IF REPRODUCED, PLEASE CREDIT: HISTORIC AMERICAN BUILDINGS SURVEY, NATIONAL PARK SERVICE, NAME OF DELINEATOR, DATE OF THE DRAWING

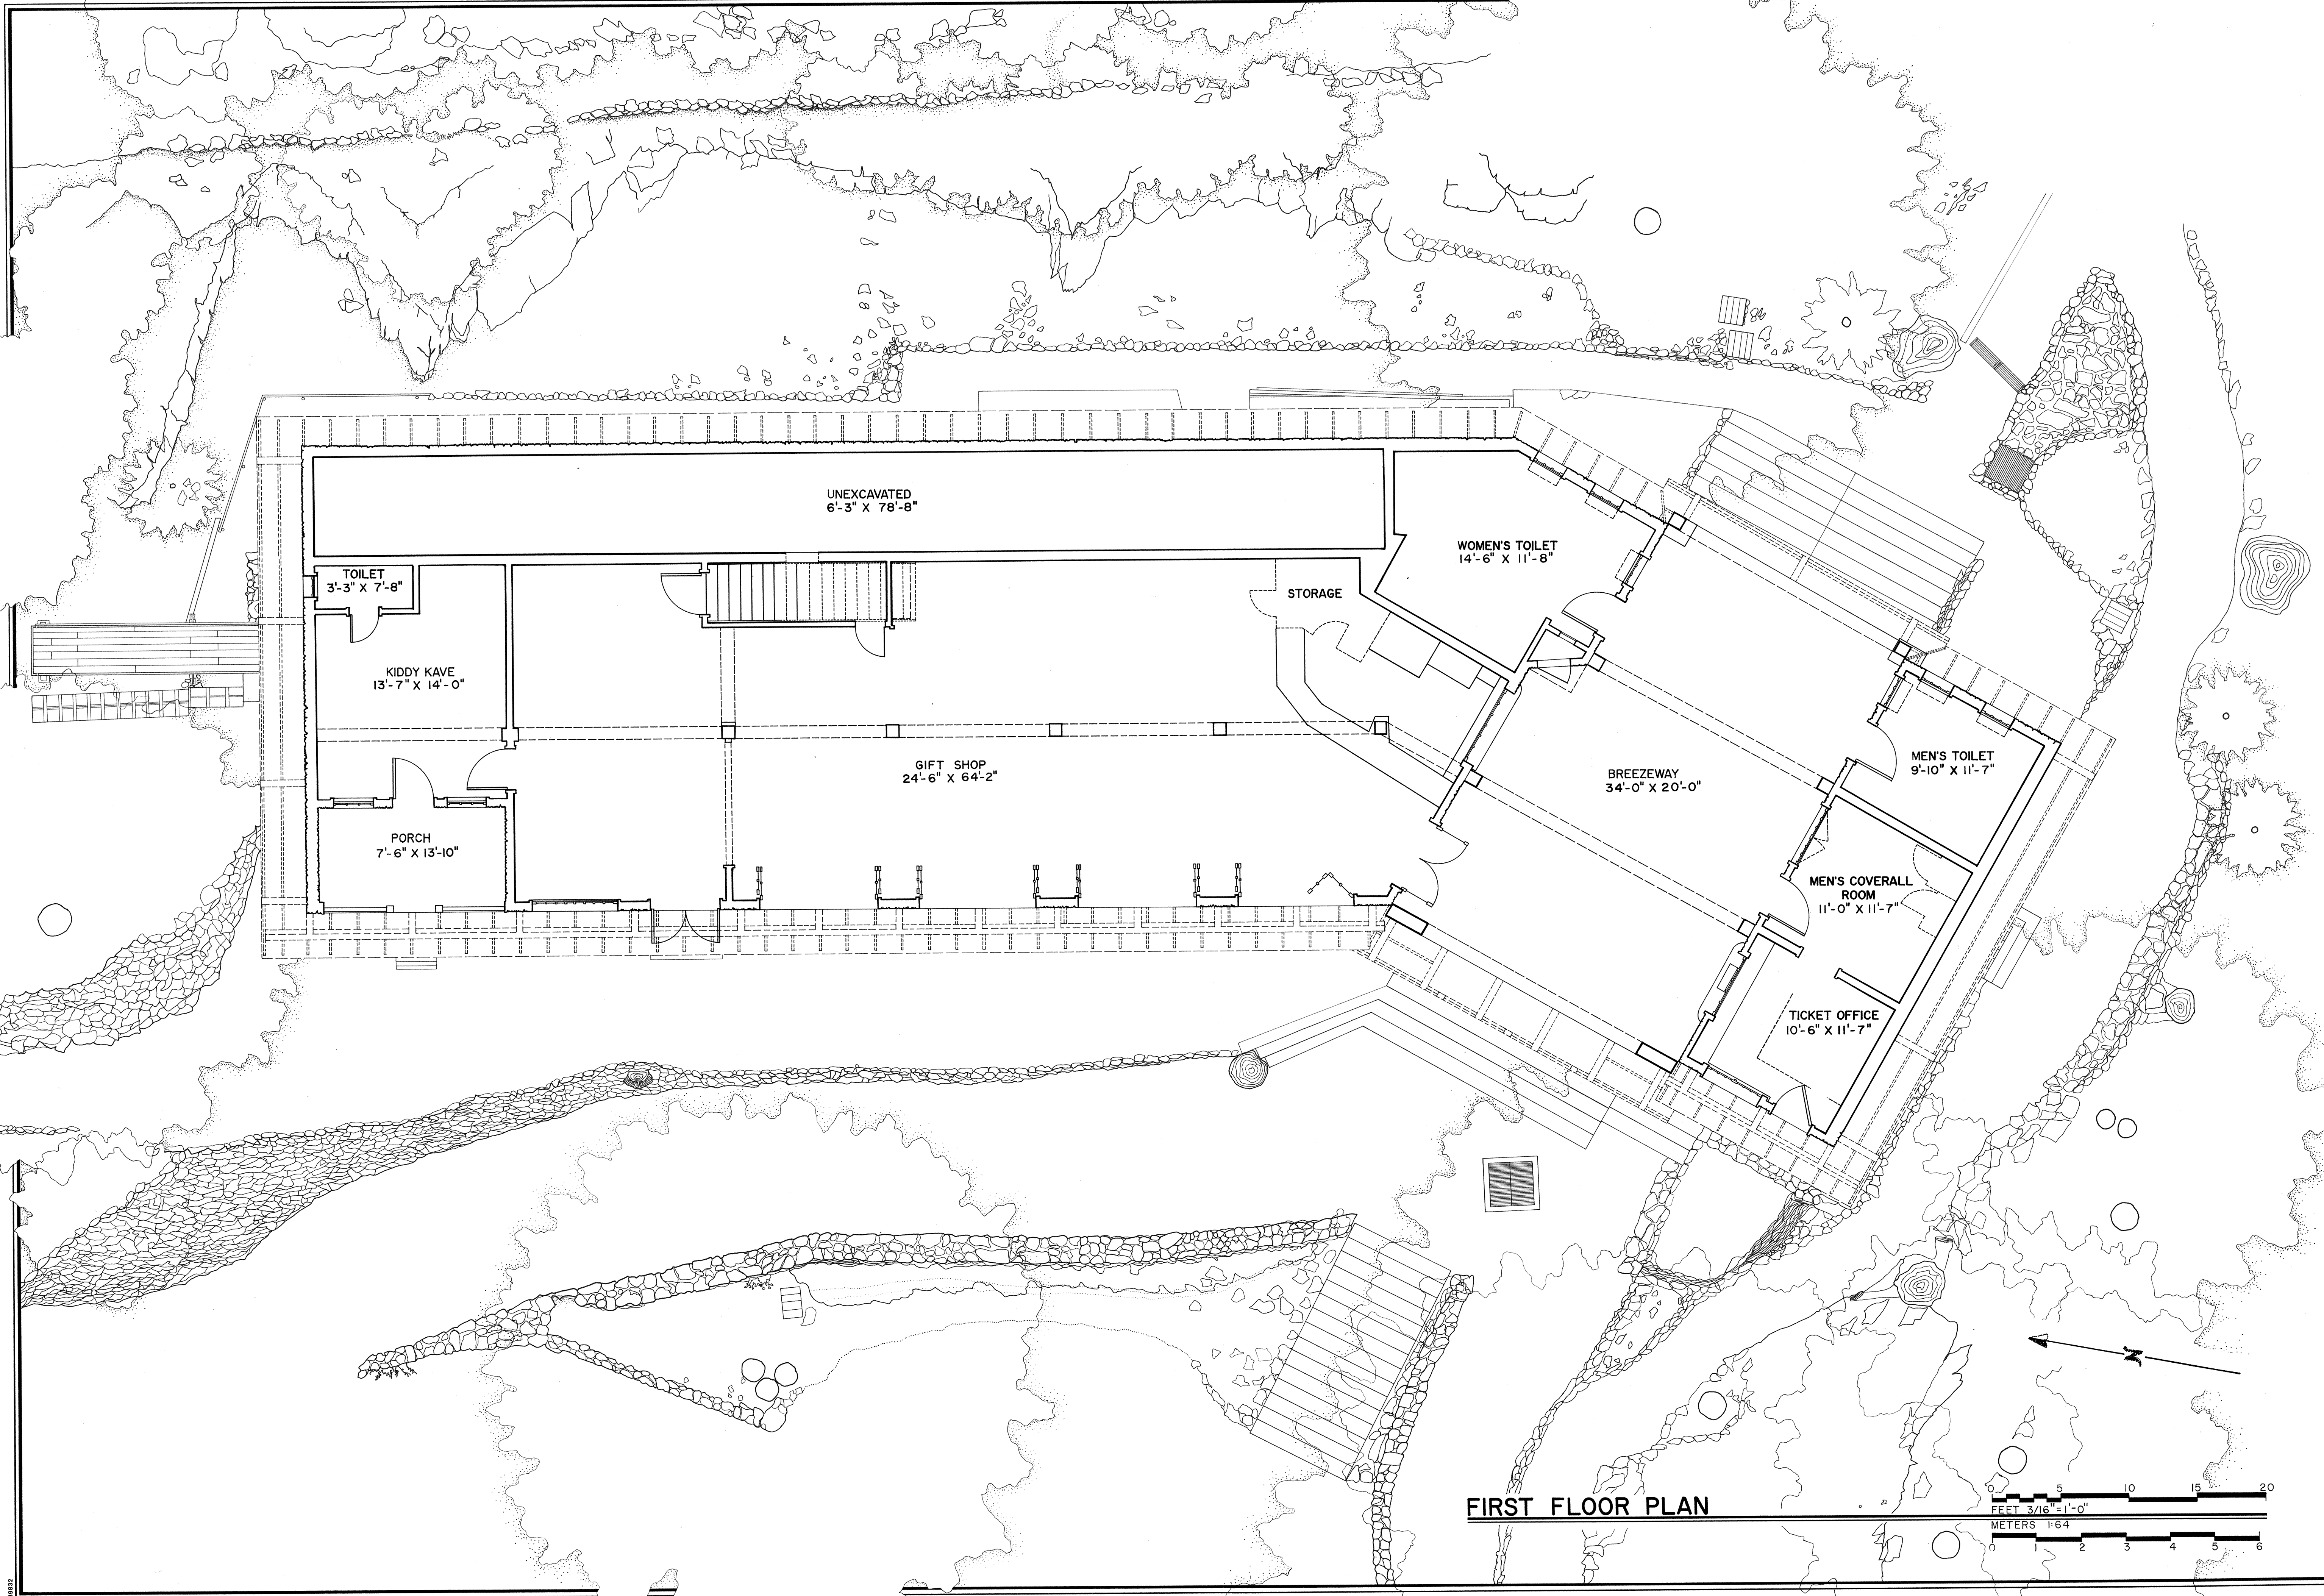


FIRST FLOOR PLAN

FEET 3/16"=1'-0"
METERS 1:64

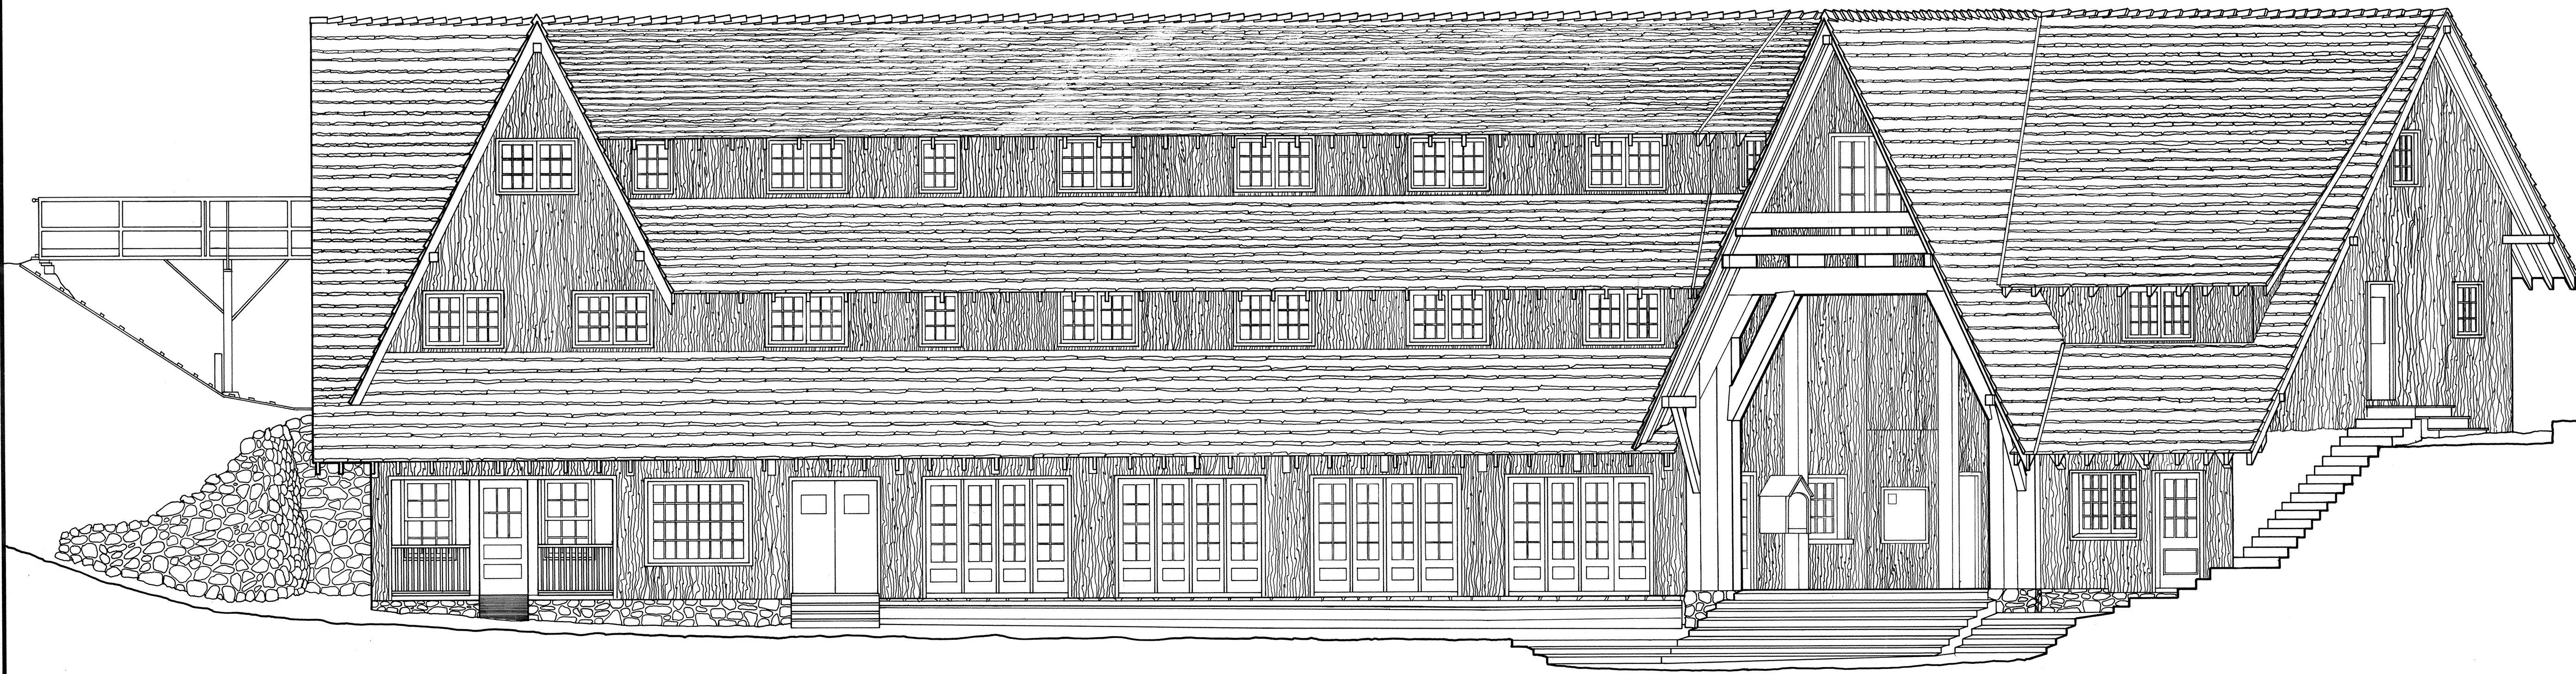

WEST ELEVATION

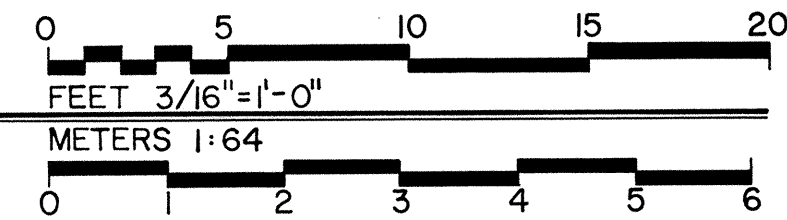


DRAWN BY: MICHAEL EGAN, INKED BY: THOMAS R. FORDE, JR.
PACIFIC NORTHWEST REGION PROJECT
NATIONAL PARK SERVICE
UNITED STATES DEPARTMENT OF THE INTERIOR

OREGON CAVES NATIONAL MONUMENT - CHALET
CAVE JUNCTION JOSEPHINE COUNTY OREGON

SURVEY NO.
OR-1458


HISTORIC AMERICAN
BUILDINGS SURVEY
SHEET 2 OF 3 SHEETS

0'-0" DATUM A
-2'-3" FIRST FLOOR

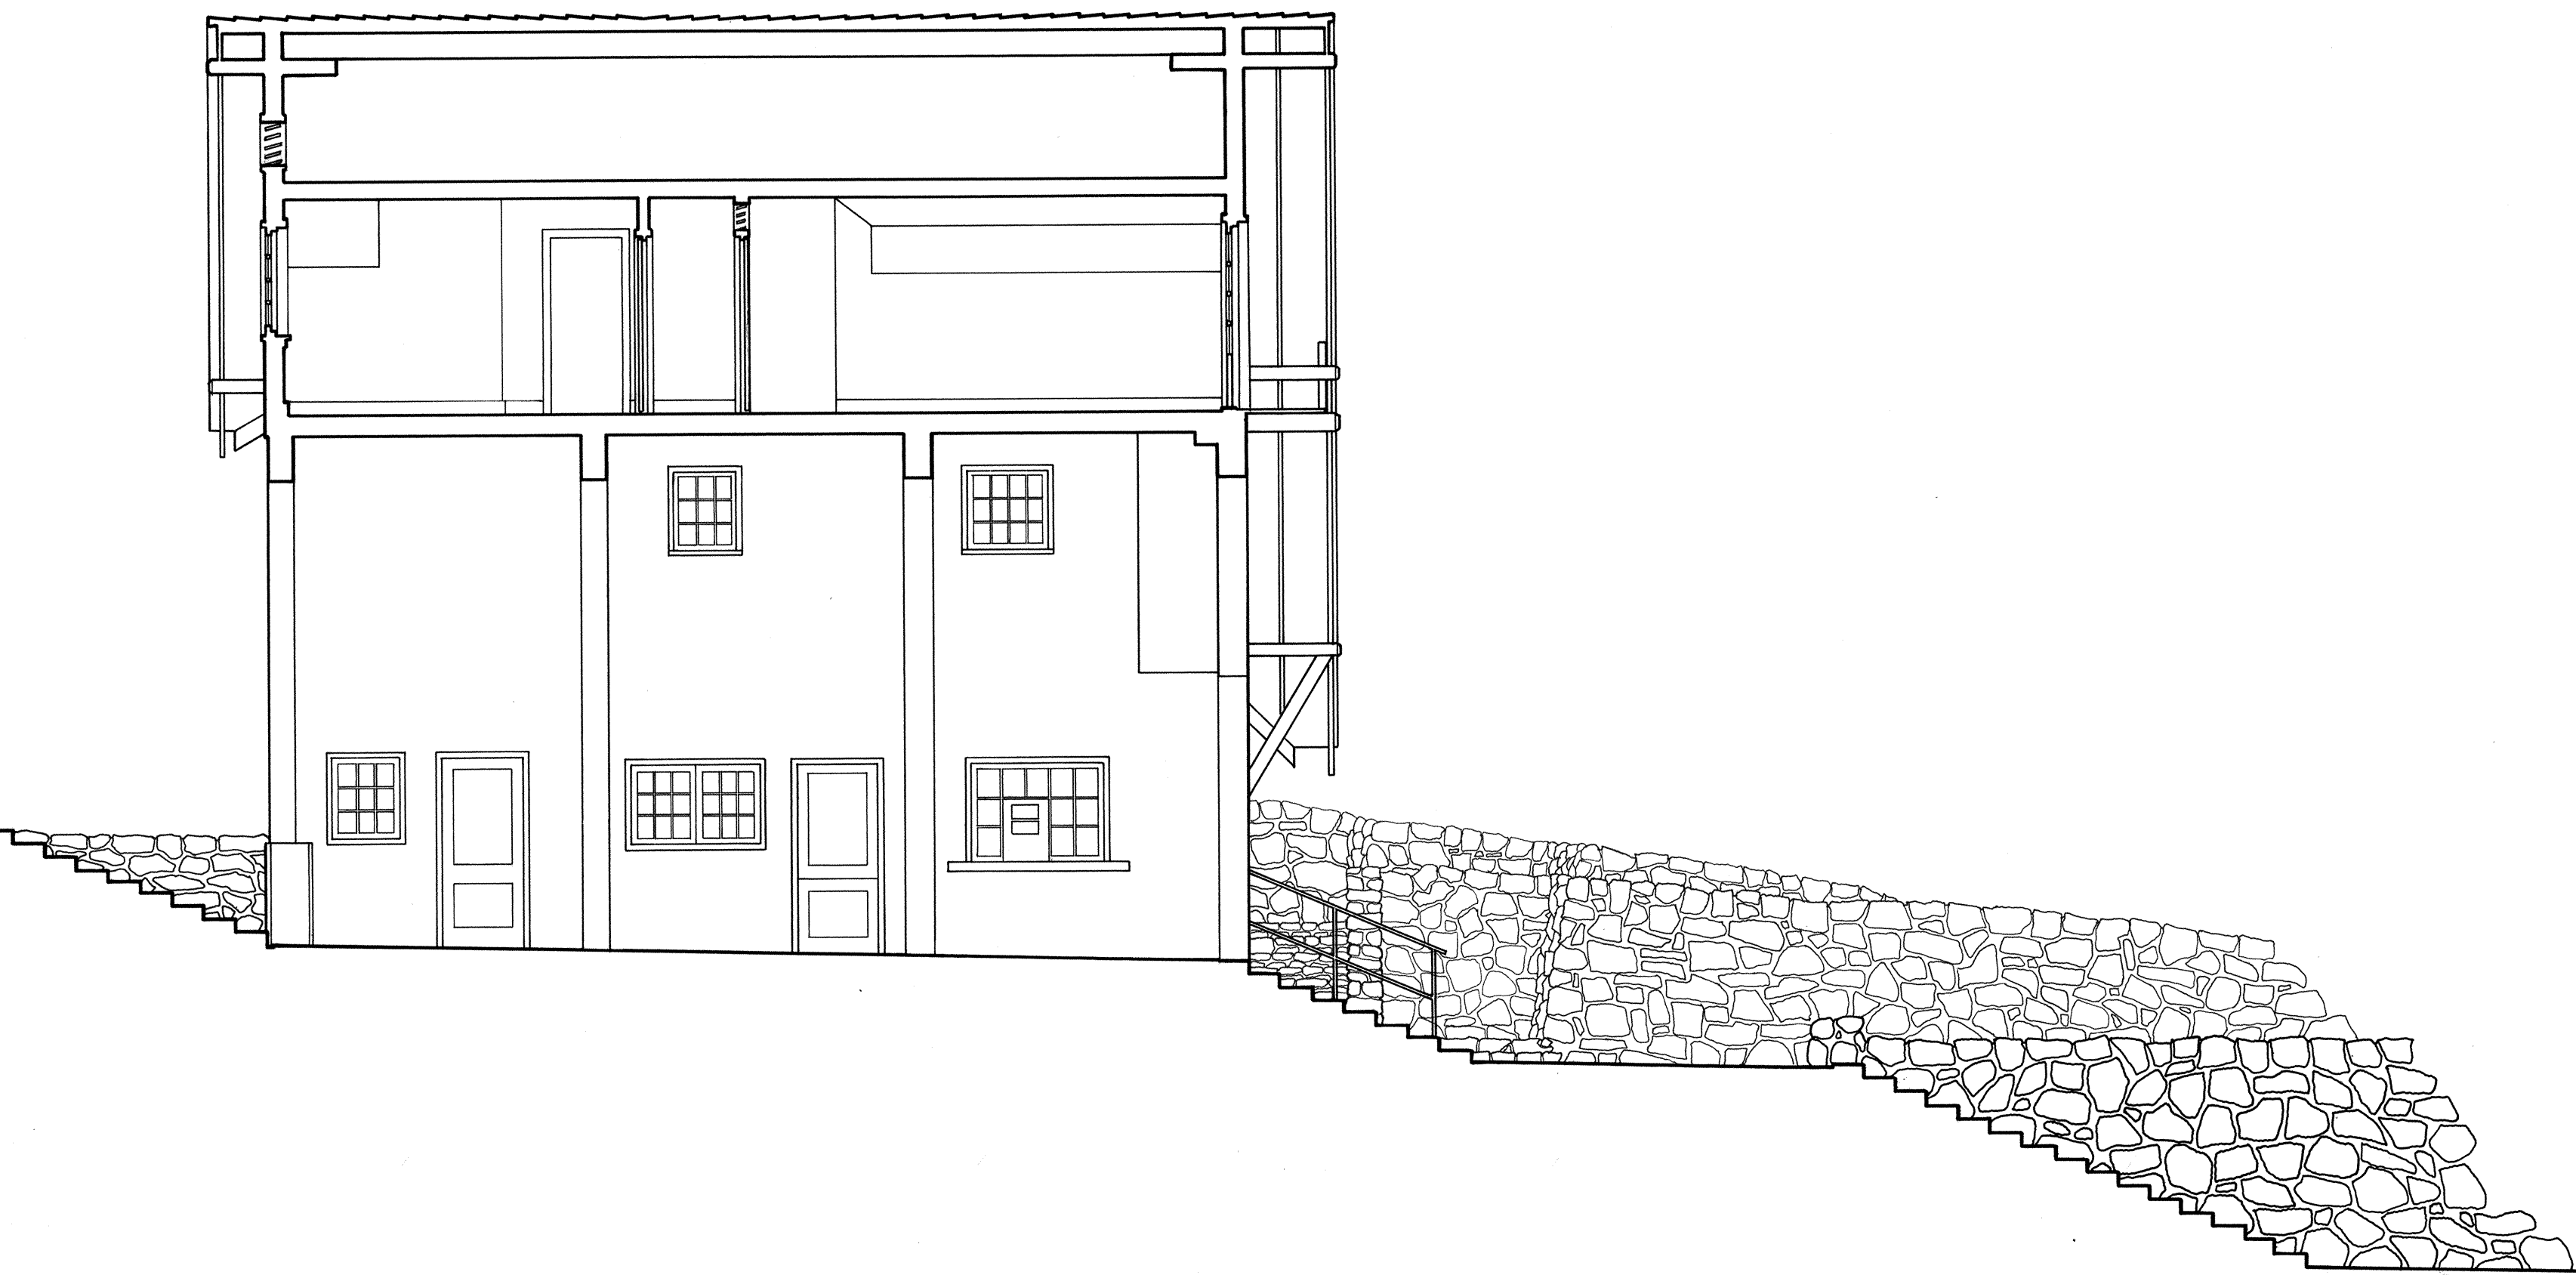

ROOF	31'-3"
ATTIC	26'-0"
SECOND FLOOR	17'-6"
DATUM A	0'-0"
FIRST FLOOR	-3'-0"
LANDING	-6'-8"
LANDING	-14'-7"

TRANSVERSE SECTION

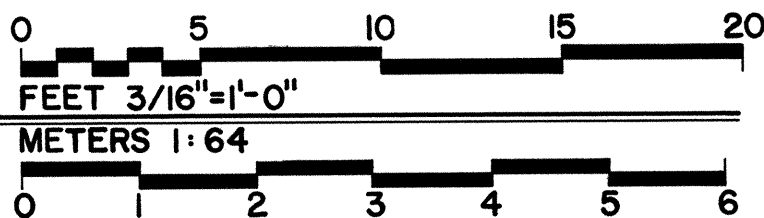

DRAWN BY: KURT KLIMT, INKED BY: THOMAS P. FORDE, JR.
PACIFIC NORTHWEST REGION PROJECT
NATIONAL PARK SERVICE
UNITED STATES DEPARTMENT OF THE INTERIOR

OREGON CAVES NATIONAL MONUMENT - CHALET
JOSEPHINE COUNTY
CAVE JUNCTION
19000 CAVES HIGHWAY

SURVEY NO.
OR-145B

HISTORIC AMERICAN
BUILDINGS SURVEY
SHEET 3 OF 3 SHEETS

PROJECT NUMBER
INDEX NUMBER