

St. Croix Island National Monument, Lighthouse + Residence
St. Croix Island
Washington County
Maine

HABS No. ME-168 -A

HABS
ME,
15-SACRI,
1-A-

MEASURED DRAWINGS

Historic American Buildings Survey
National Park Service
Department of the Interior
Washington, D.C. 20240

ME, 15-SACRI, 1-A-

95

MAINE

WASHINGTON

ST. CROIX ISLAND

STATE

COUNTY

TOWN or VICINITY

ST. CROIX ISLAND NATIONAL MONUMENT --

STRUCTURE

LIGHTHOUSE AND RESIDENCE

(ME-168 A)

N end of island. Built 1856; destroyed by fire, 1976. 9 sheets (incl. plans, elevations); field records. NPS

Card prepared 1982

59



BS ME

CCN-ME0163

LIBRARY OF CONGRESS
CATALOGING INFORMATION

81-101b (3/78)


HISTORIC AMERICAN BUILDINGS SURVEY

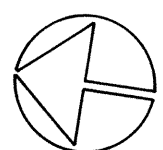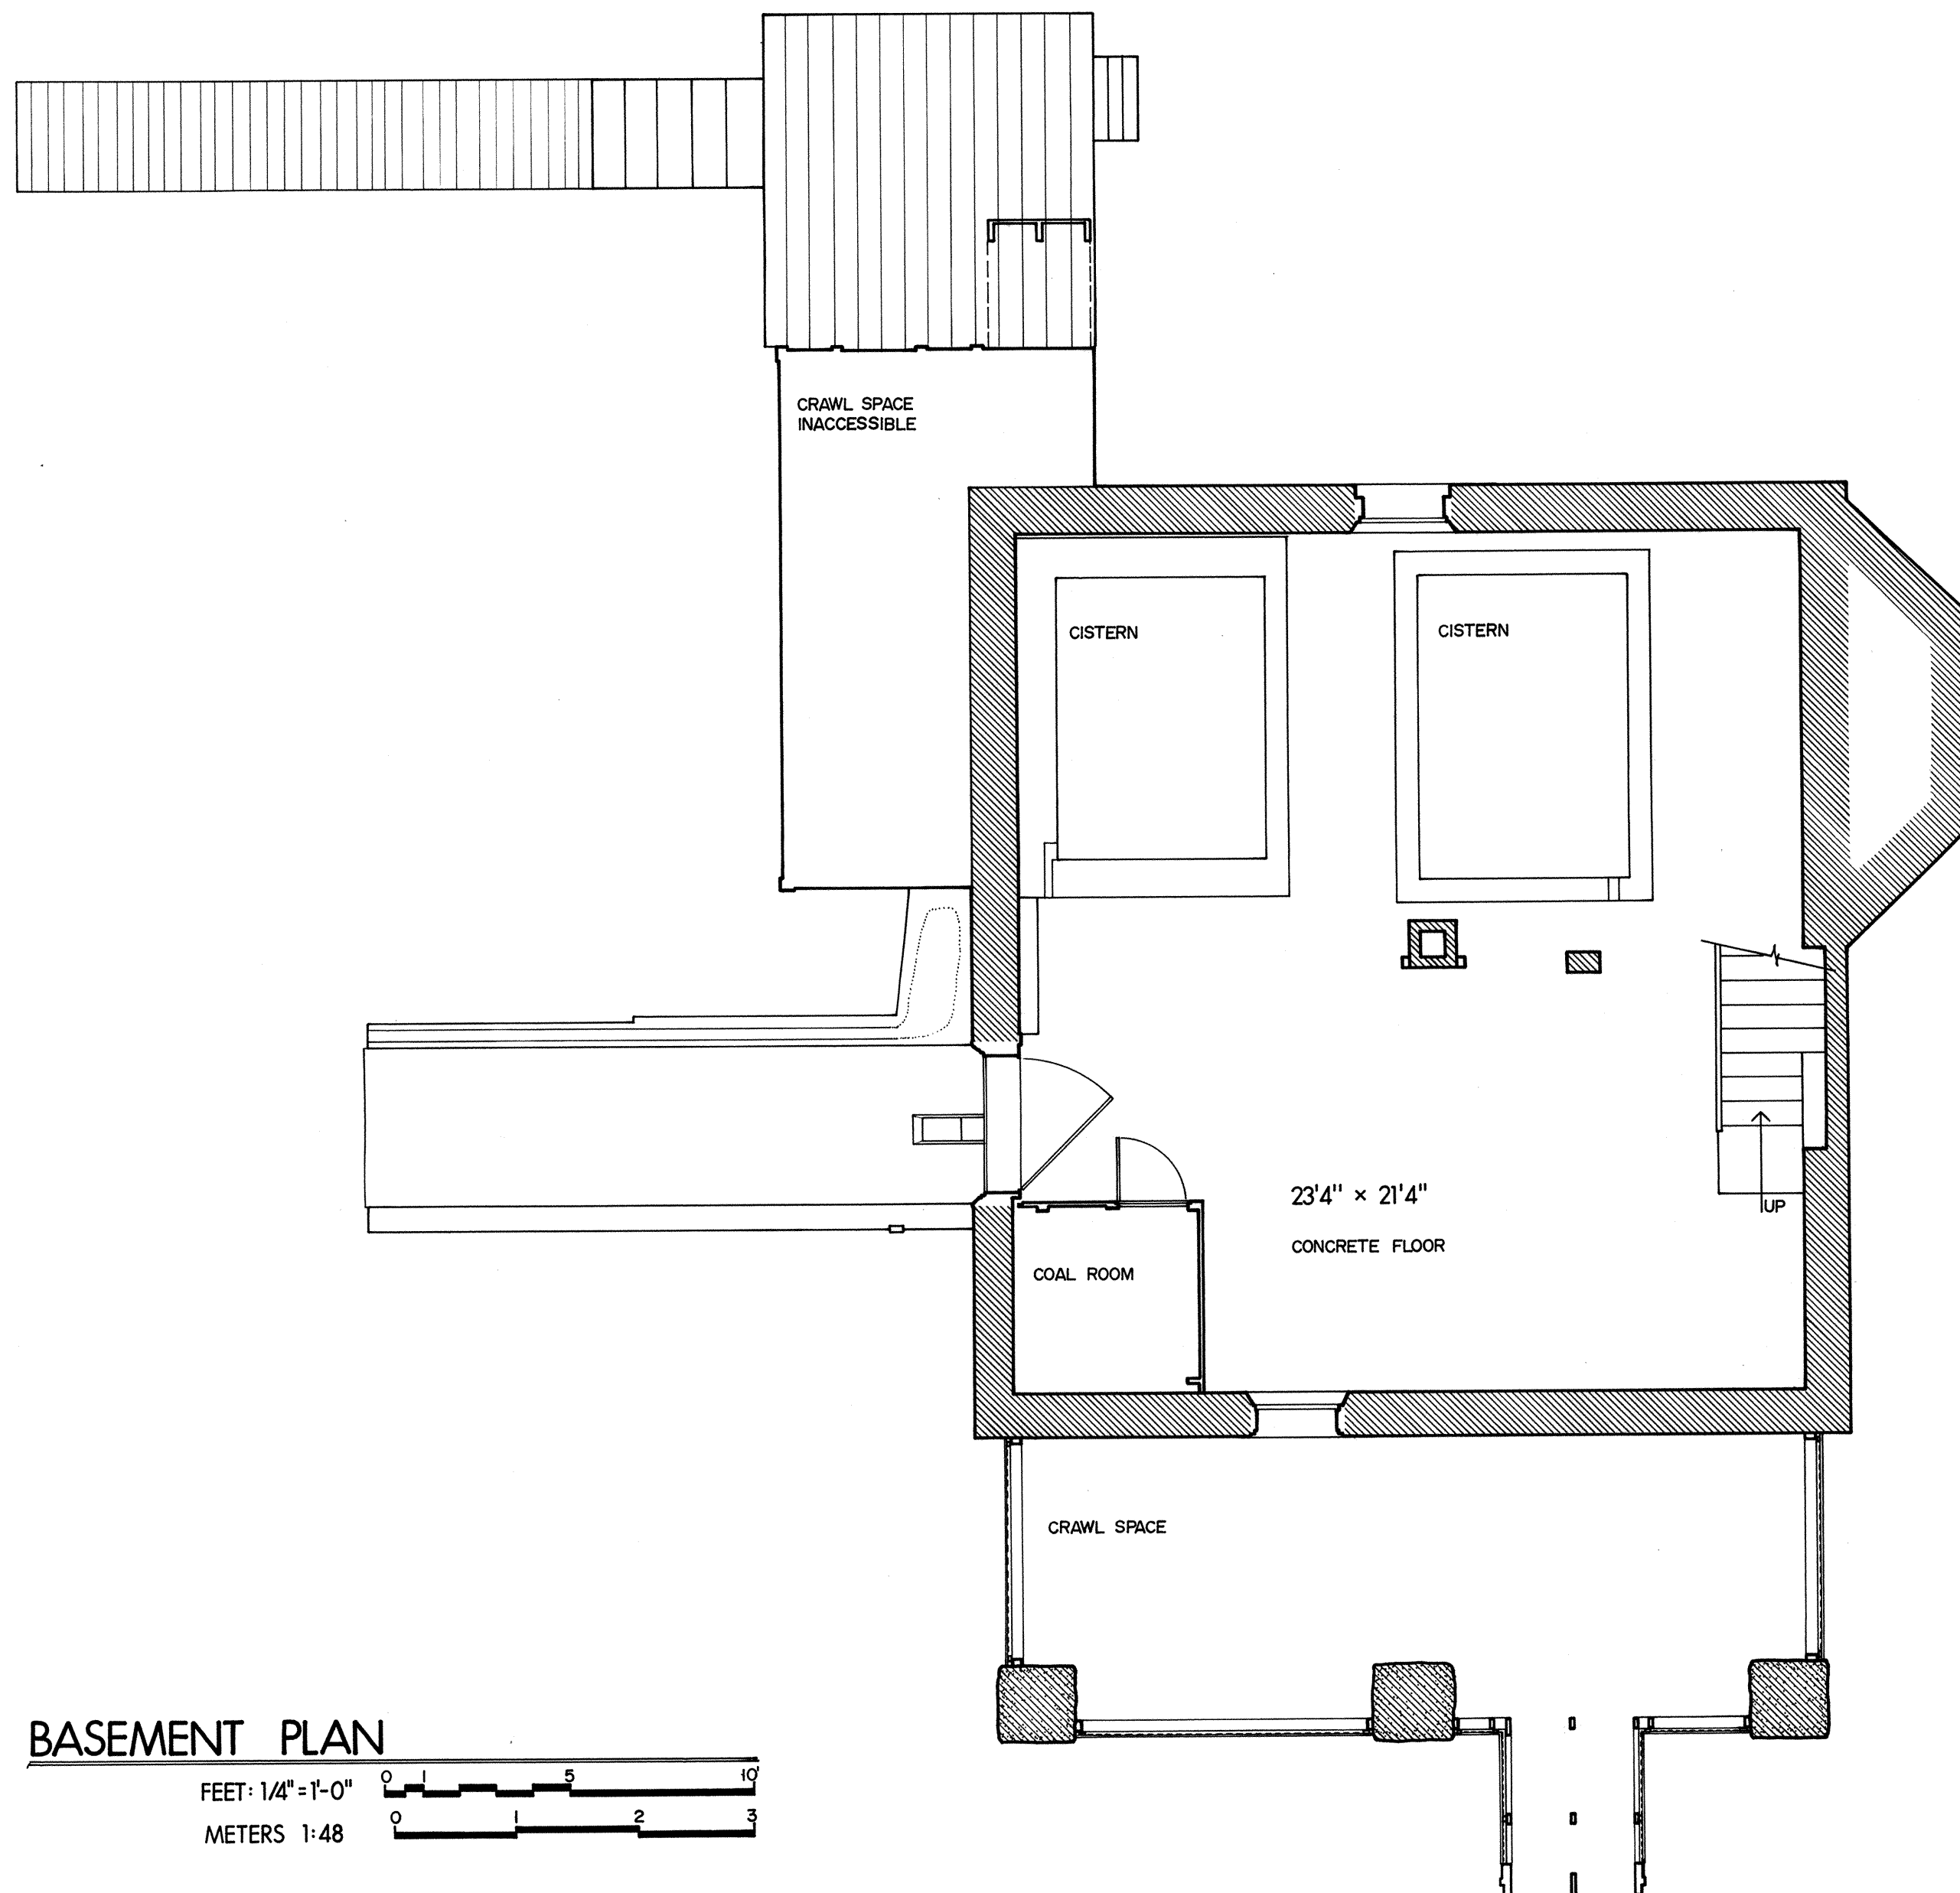

BASEMENT PLAN

FEET: 1/4" = 1'-0"

METERS 1:48

 

DRAWN BY: STEPHEN A. ENGLAND


ACADIA NATIONAL PARK PROJECT 1976
OFFICE OF ARCHEOLOGY AND HISTORIC PRESERVATION
UNDER DIRECTION OF THE NATIONAL PARK SERVICE,
UNITED STATES DEPARTMENT OF THE INTERIOR

NAME AND LOCATION OF STRUCTURE
ST. CROIX ISLAND NATIONAL MONUMENT - LIGHTHOUSE & RESIDENCE
NORTH END, ST. CROIX ISLAND NATIONAL MONUMENT, ST. CROIX RIVER, WASHINGTON COUNTY, MAINE

SURVEY NO.
ME-
168-A

HISTORIC AMERICAN
BUILDINGS SURVEY
SHEET 1 OF 9 OF 18 SHEETS

LIBRARY OF CONGRESS
INDEX NUMBER

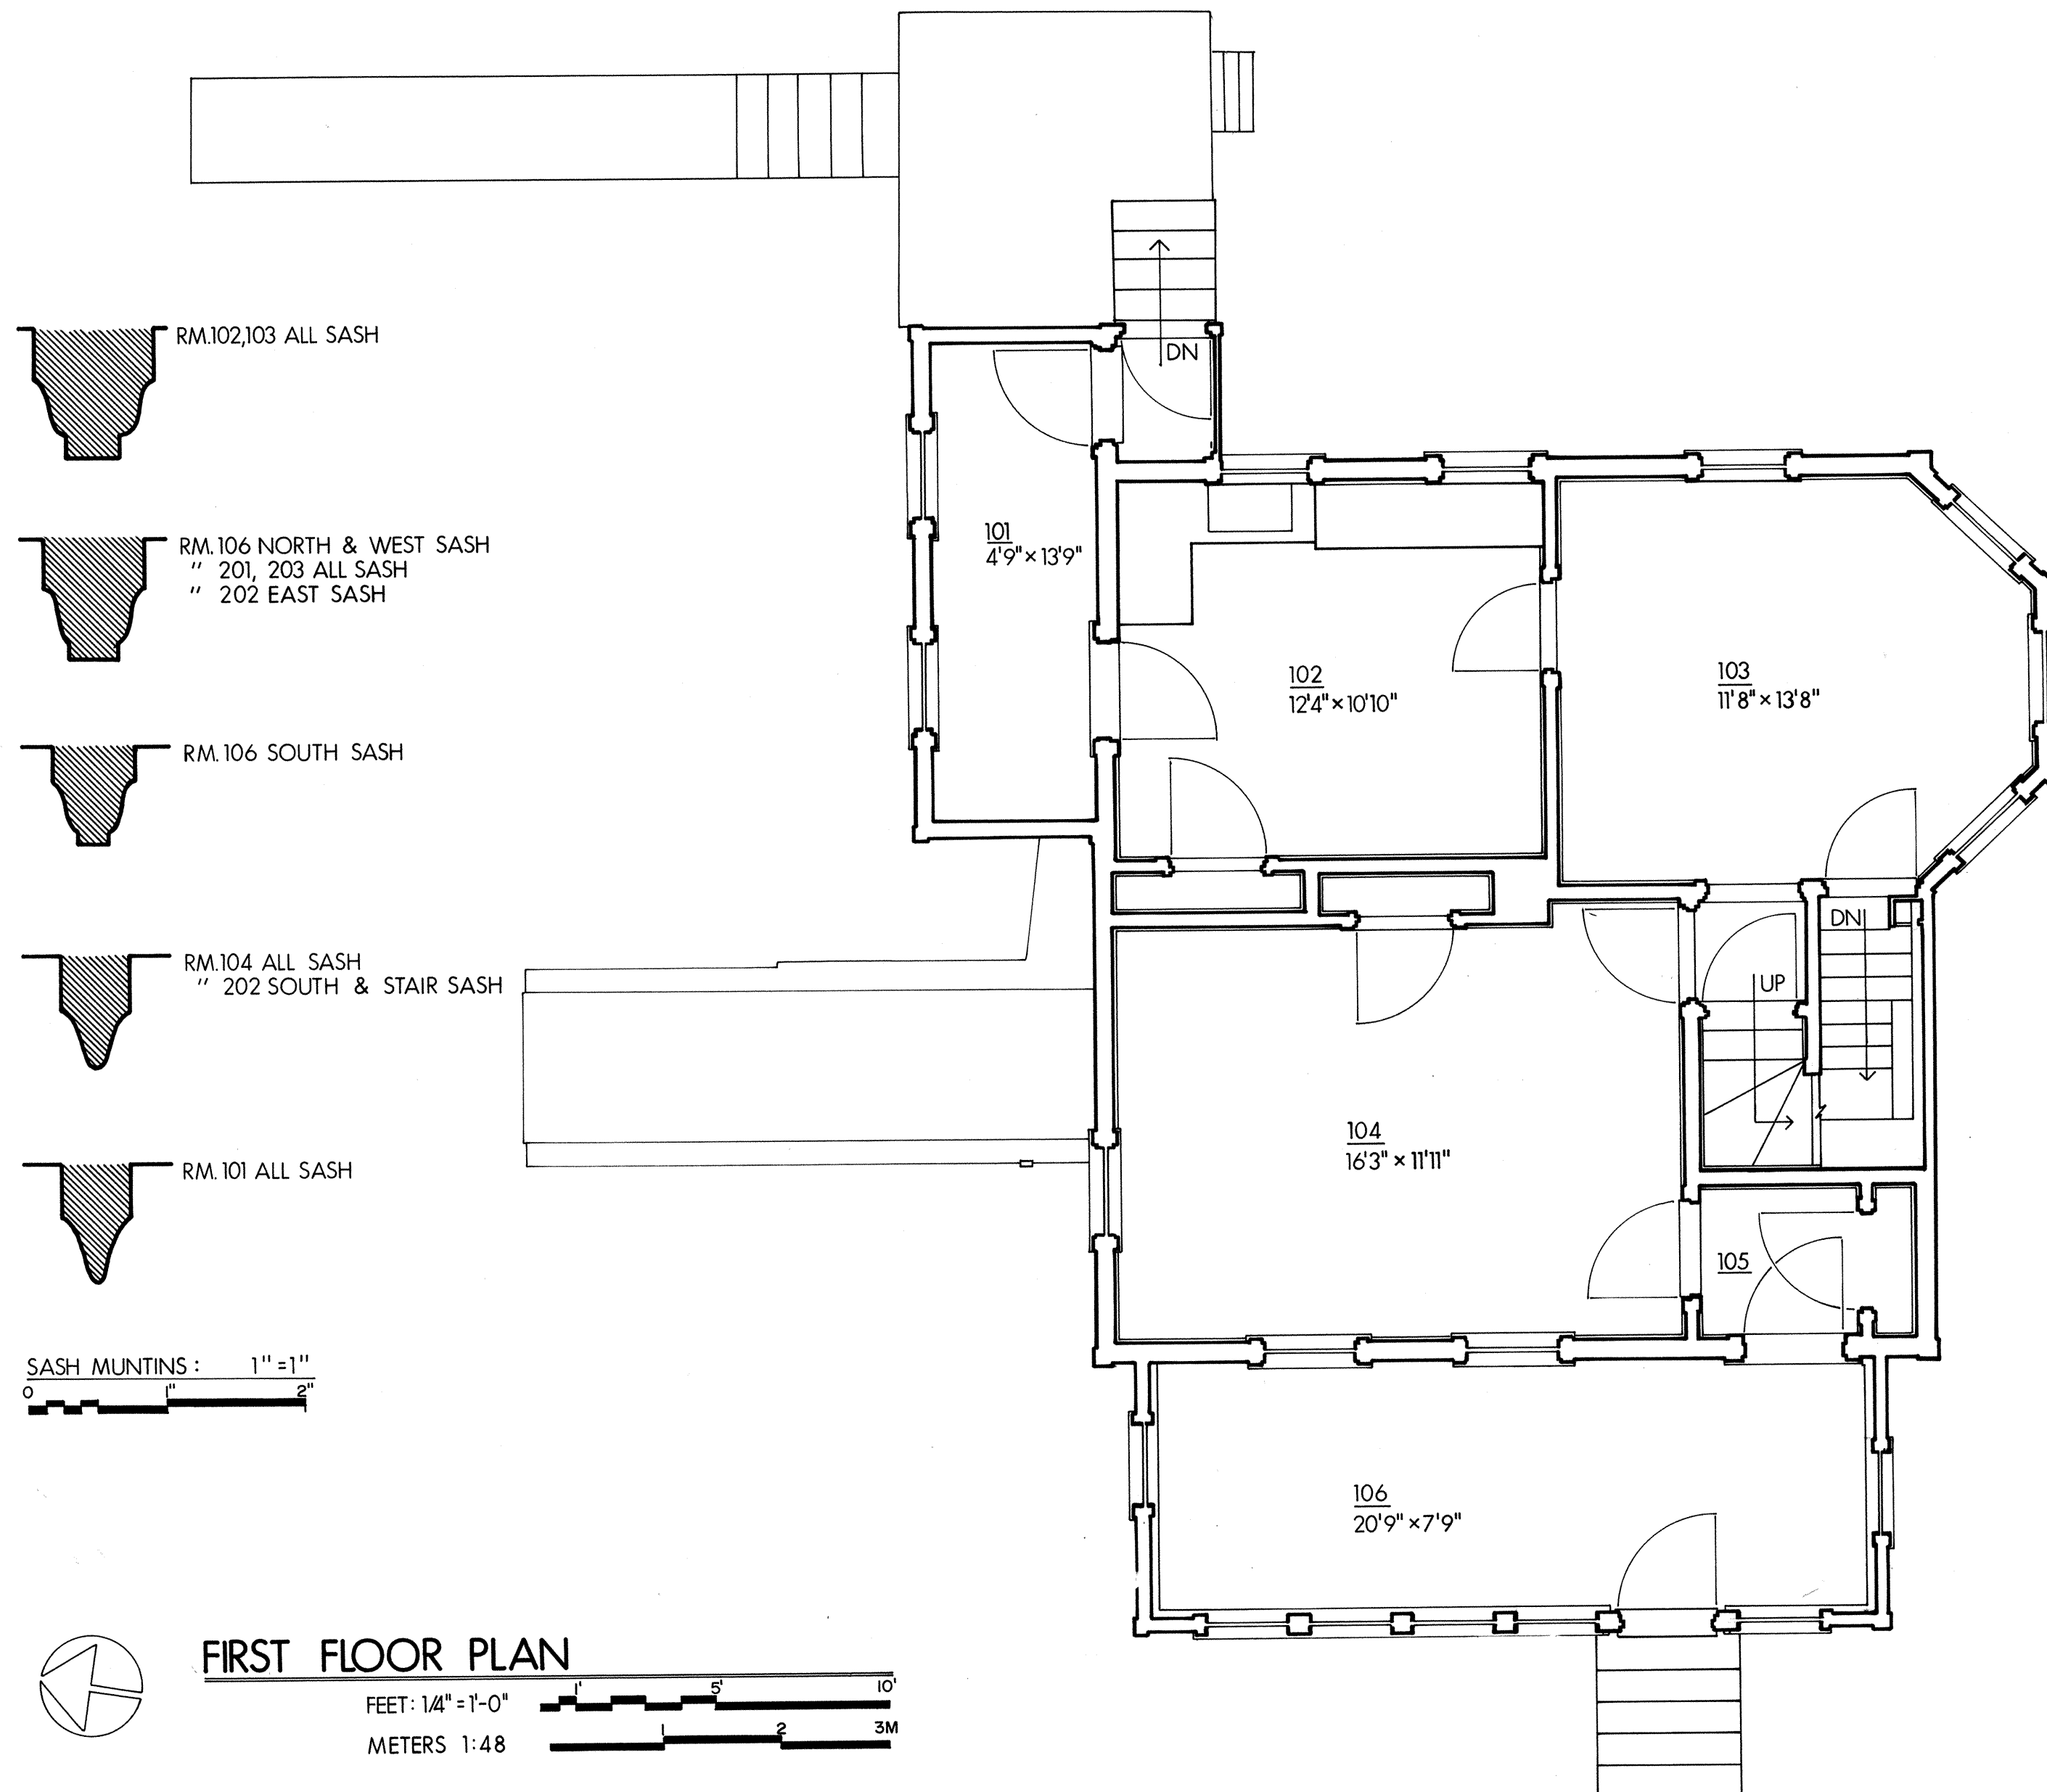

DRAWN BY: JACK SCHAFER AND ARTHUR EDWARDS



ACADIA NATIONAL PARK PROJECT 1976
OFFICE OF ARCHEOLOGY AND HISTORIC PRESERVATION
UNDER DIRECTION OF THE NATIONAL PARK SERVICE,
UNITED STATES DEPARTMENT OF THE INTERIOR

NAME AND LOCATION OF STRUCTURE
ST. CROIX ISLAND NATIONAL MONUMENT - LIGHTHOUSE & RESIDENCE
NORTH END ST. CROIX ISLAND NATIONAL MONUMENT, ST. CROIX RIVER, WASHINGTON COUNTY, MAINE

SURVEY NO.
ME-
168-A

HISTORIC AMERICAN
BUILDINGS SURVEY
SHEET 2 OF 9 OF 18 SHEETS


LIBRARY OF CONGRESS
INDEX NUMBER

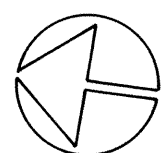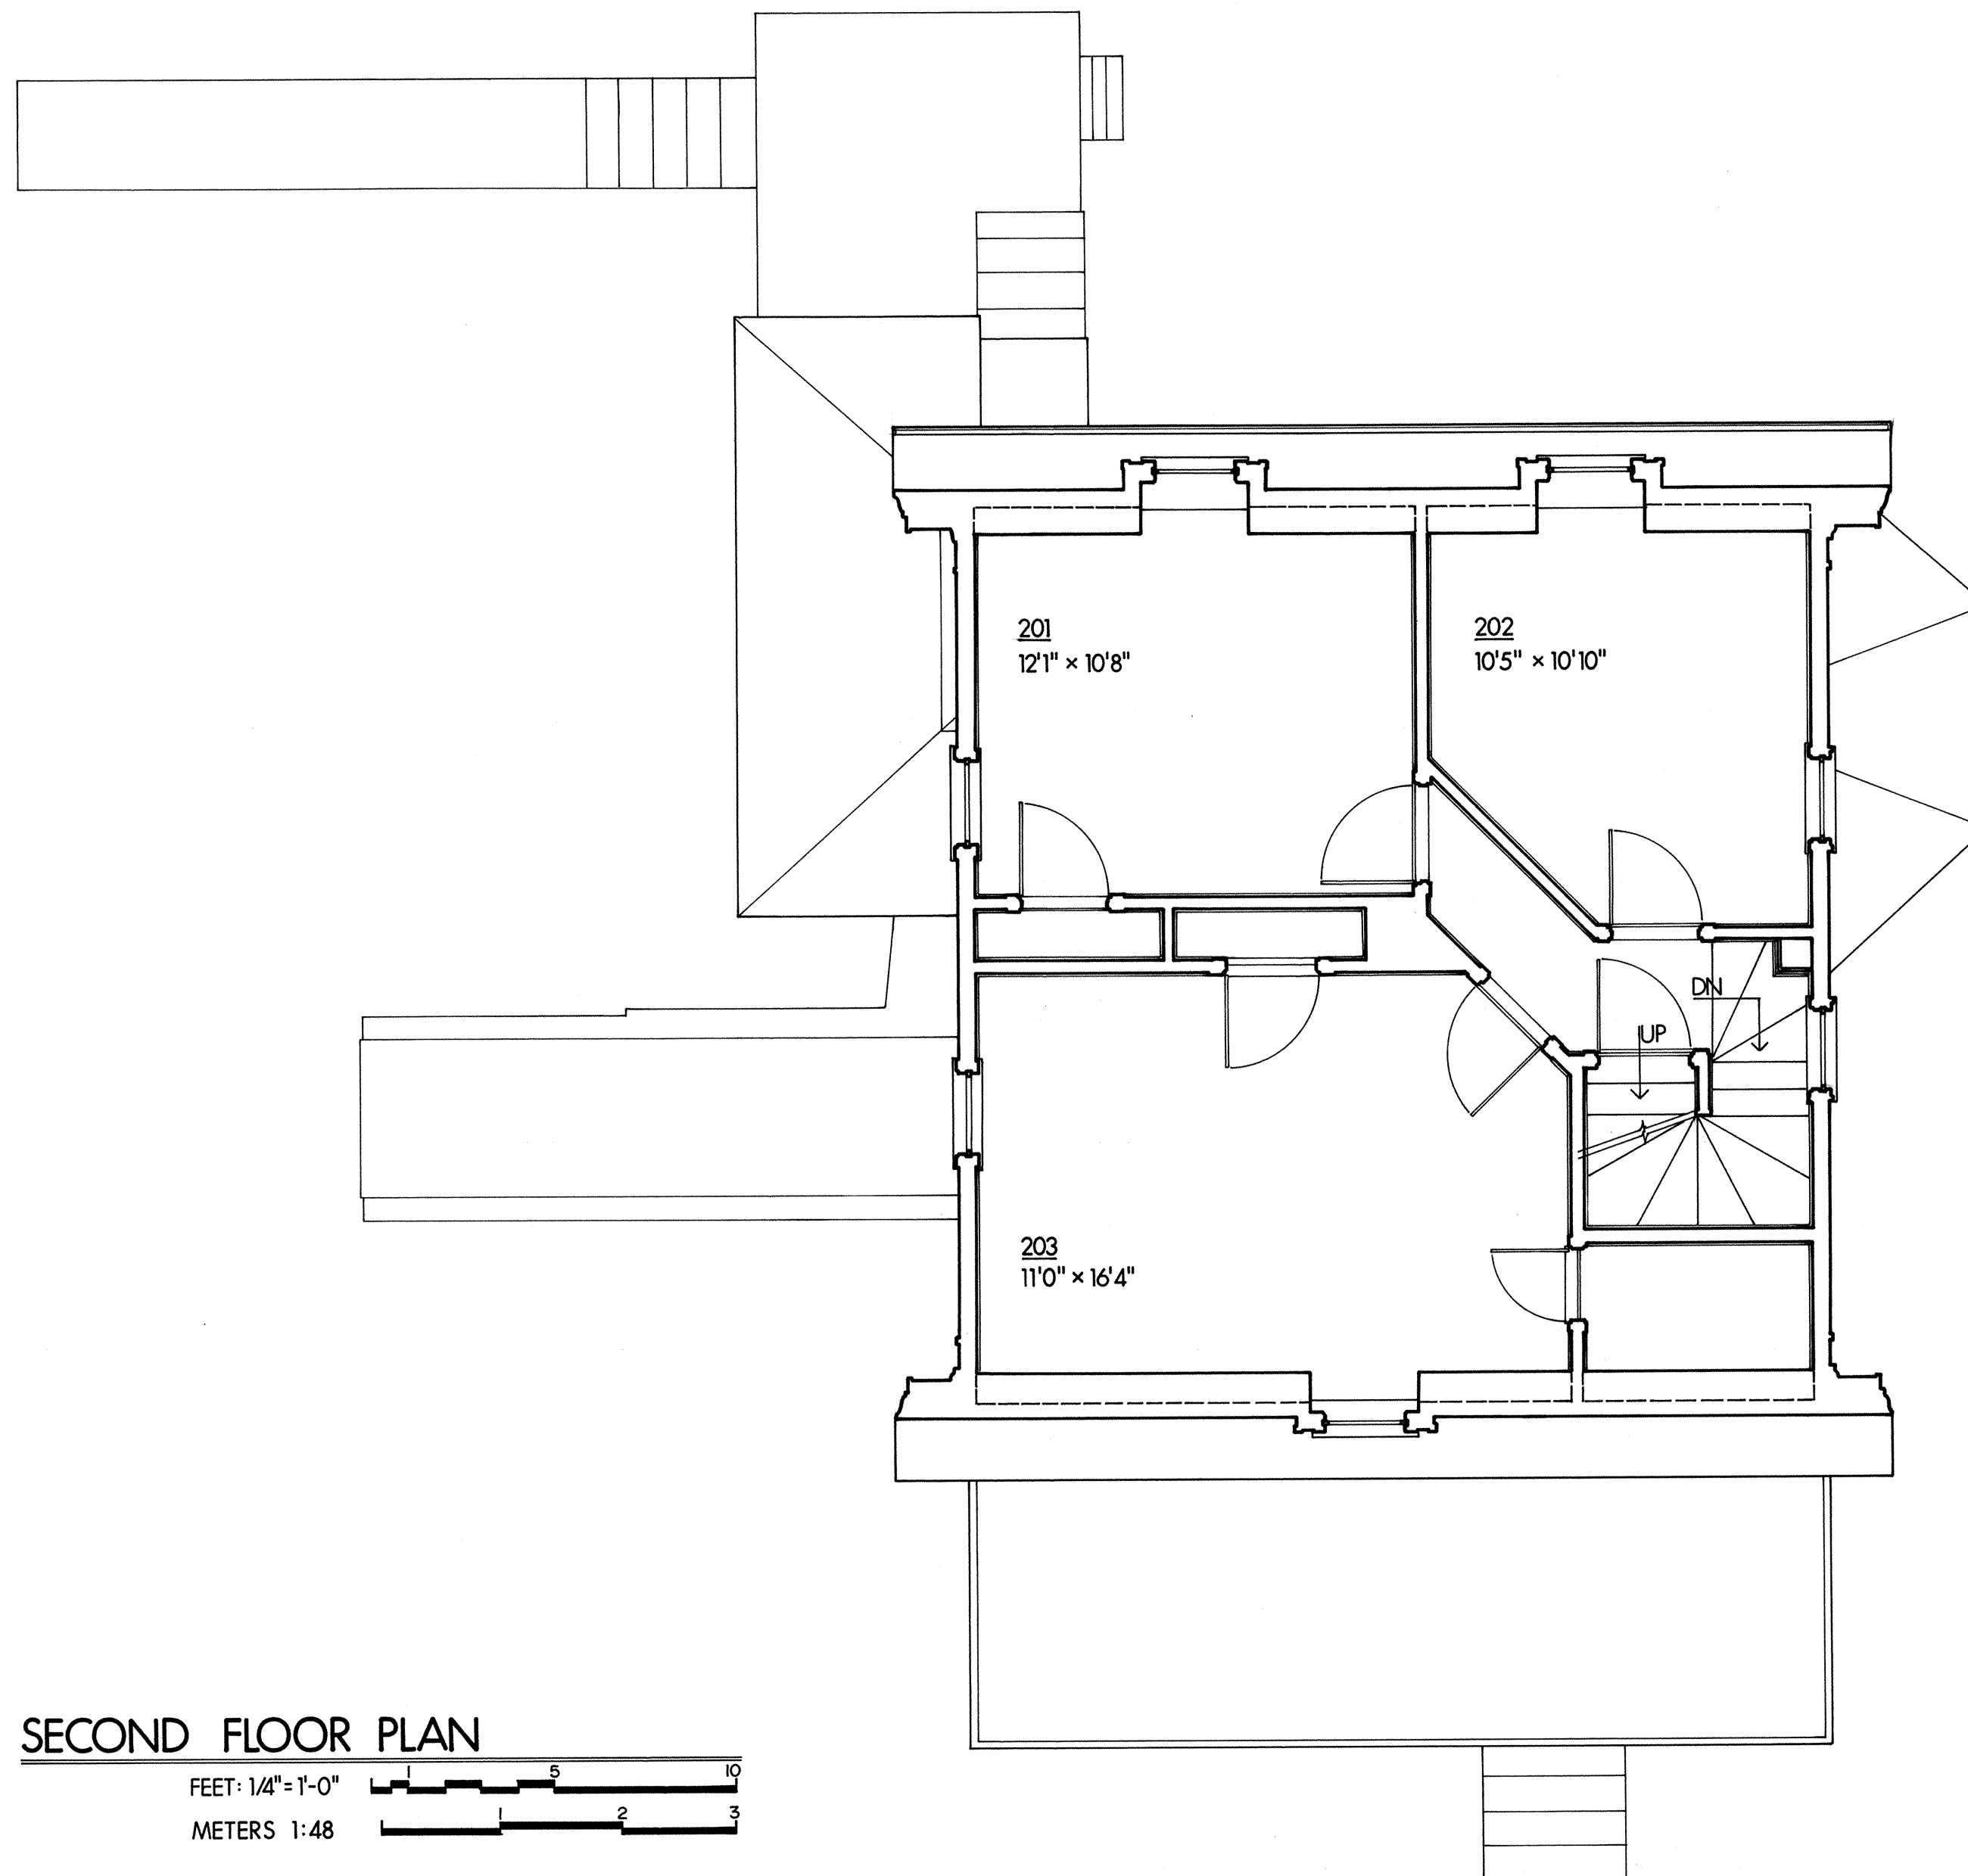

SECOND FLOOR PLAN

FEET: 1/4" = 1'-0"

METERS 1:48

 

DRAWN BY: STEPHEN A. ENGLAND



ACADIA NATIONAL PARK PROJECT 1976
OFFICE OF ARCHEOLOGY AND HISTORIC PRESERVATION
UNDER DIRECTION OF THE NATIONAL PARK SERVICE,
UNITED STATES DEPARTMENT OF THE INTERIOR

NAME AND LOCATION OF STRUCTURE
ST. CROIX ISLAND NATIONAL MONUMENT - LIGHTHOUSE & RESIDENCE
NORTH END ST. CROIX ISLAND NATIONAL MONUMENT, ST. CROIX RIVER, WASHINGTON COUNTY, MAINE

SURVEY NO.
ME-
168-A

HISTORIC AMERICAN
BUILDINGS SURVEY
SHEET 3 OF 9 OF 18 SHEETS


LIBRARY OF CONGRESS
INDEX NUMBER

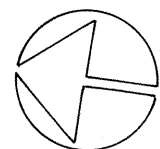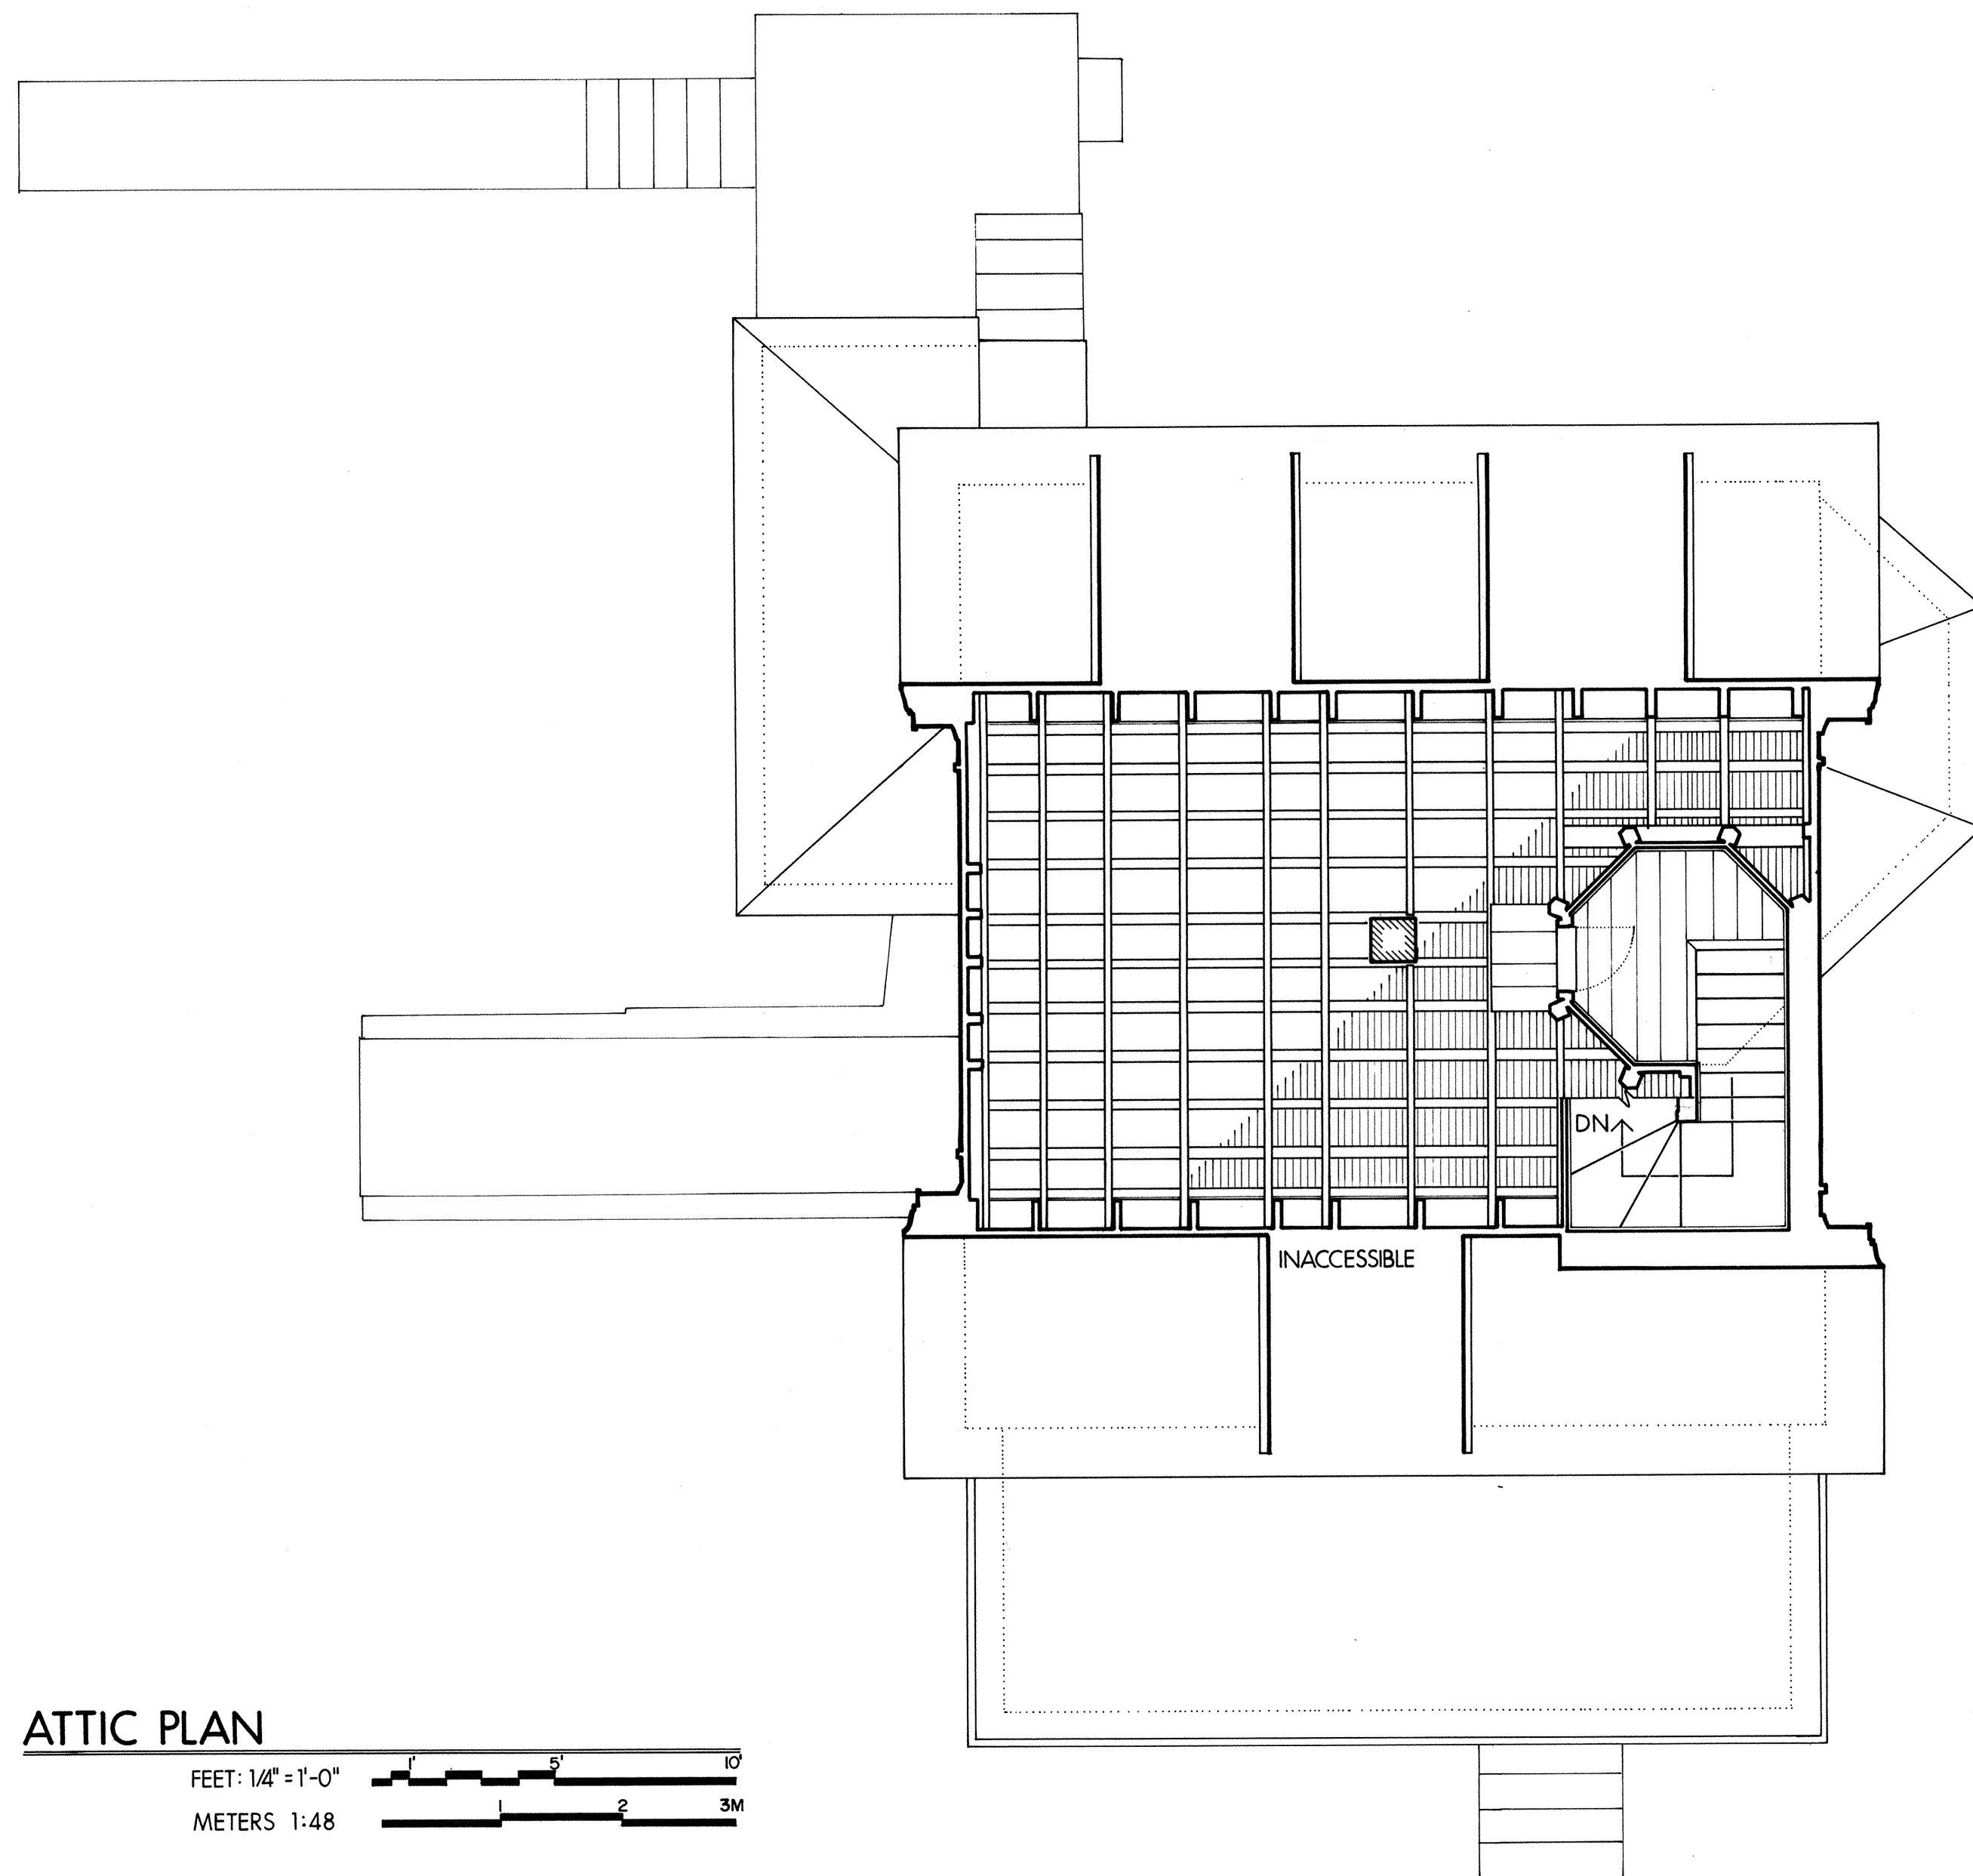

ATTIC PLAN

FEET: 1/4" = 1'-0"

METERS 1:48

 

DRAWN BY: JACK SCHAFER

ACADIA NATIONAL PARK PROJECT 1976
OFFICE OF ARCHEOLOGY AND HISTORIC PRESERVATION
UNDER DIRECTION OF THE NATIONAL PARK SERVICE,
UNITED STATES DEPARTMENT OF THE INTERIOR




NAME AND LOCATION OF STRUCTURE

ST. CROIX ISLAND NATIONAL MONUMENT - LIGHTHOUSE & RESIDENCE
NORTH END ST. CROIX ISLAND NATIONAL MONUMENT, ST. CROIX RIVER, WASHINGTON COUNTY, MAINE

SURVEY NO.
ME-
168-A

HISTORIC AMERICAN
BUILDINGS SURVEY
SHEET 4 OF 9 OF 18 SHEETS


LIBRARY OF CONGRESS
INDEX NUMBER

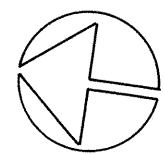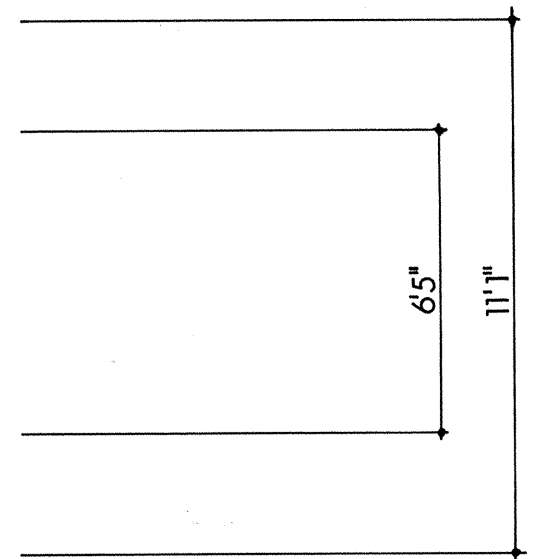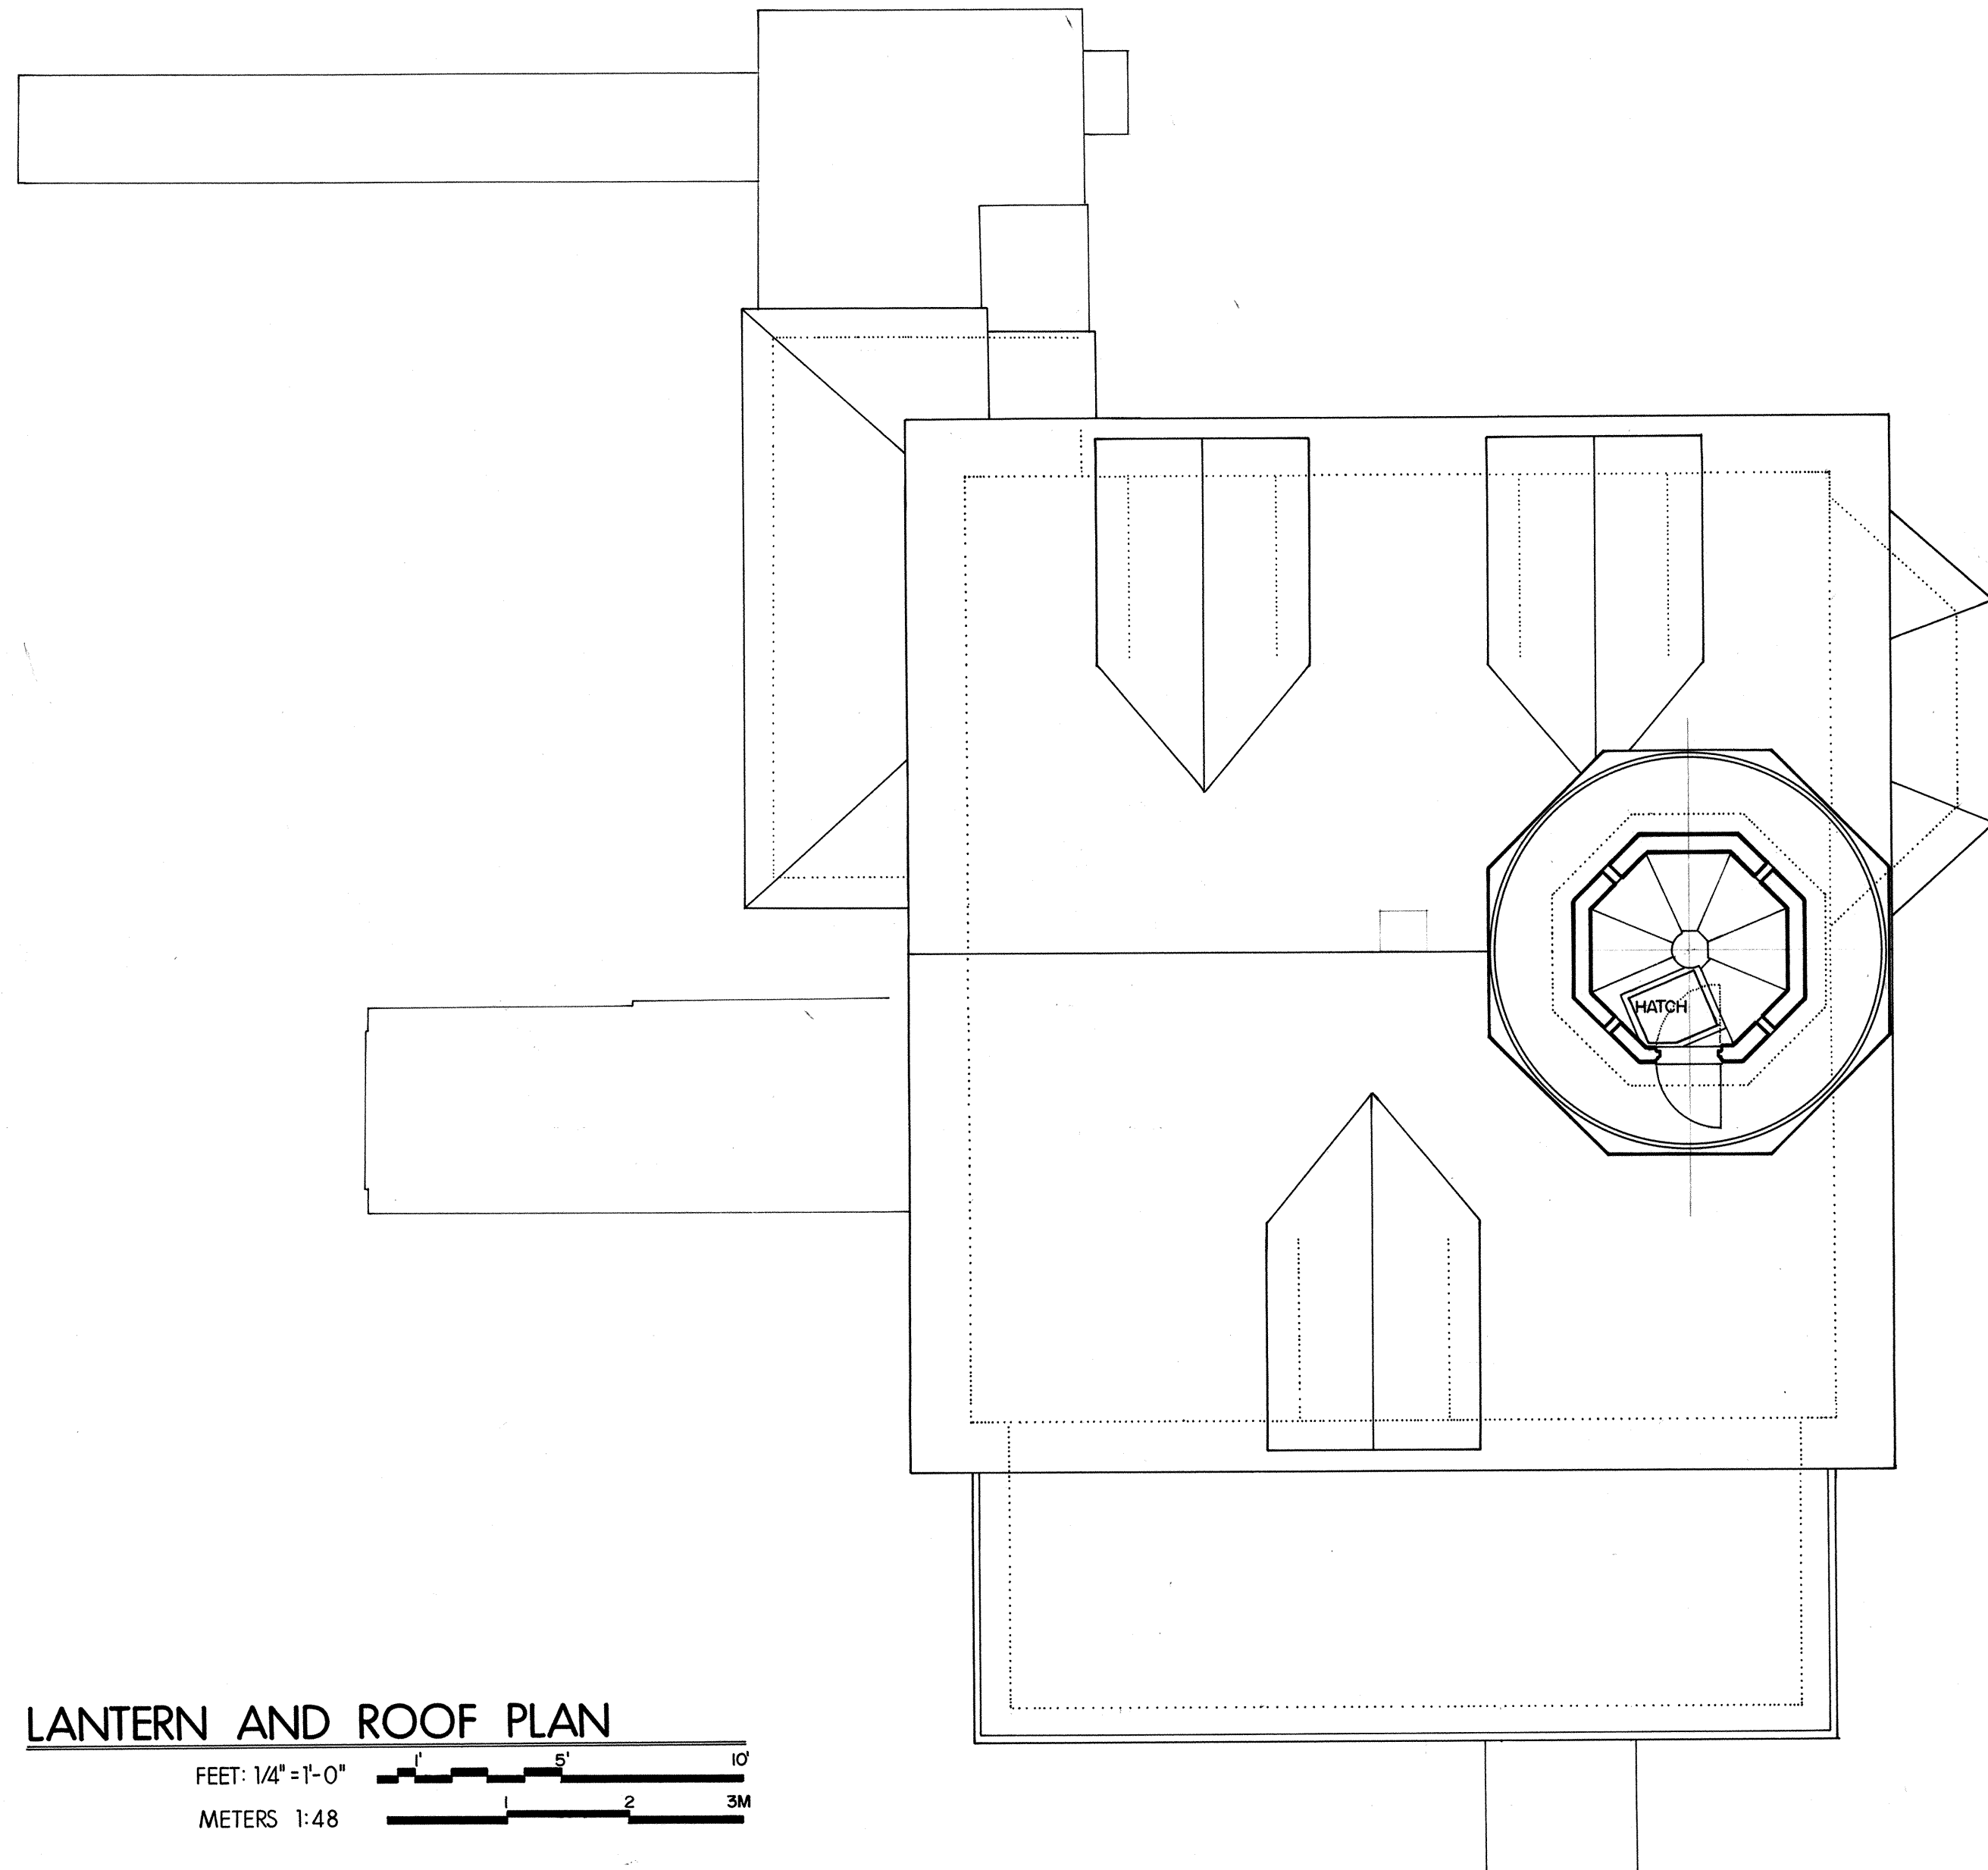

LANTERN AND ROOF PLAN

FEET: 1/4" = 1'-0"

METERS 1:48

 

DRAWN BY: JACK SCHAFER

ACADIA NATIONAL PARK PROJECT 1976
OFFICE OF ARCHEOLOGY AND HISTORIC PRESERVATION
UNDER DIRECTION OF THE NATIONAL PARK SERVICE,
UNITED STATES DEPARTMENT OF THE INTERIOR


NAME AND LOCATION OF STRUCTURE

ST. CROIX ISLAND NATIONAL MONUMENT - LIGHTHOUSE & RESIDENCE
NORTH END, ST. CROIX ISLAND NATIONAL MONUMENT, ST. CROIX RIVER, WASHINGTON COUNTY, MAINE

SURVEY NO.
ME-
168-A

HISTORIC AMERICAN
BUILDINGS SURVEY
SHEET 5 OF 9 OF 18 SHEETS

LIBRARY OF CONGRESS
INDEX NUMBER

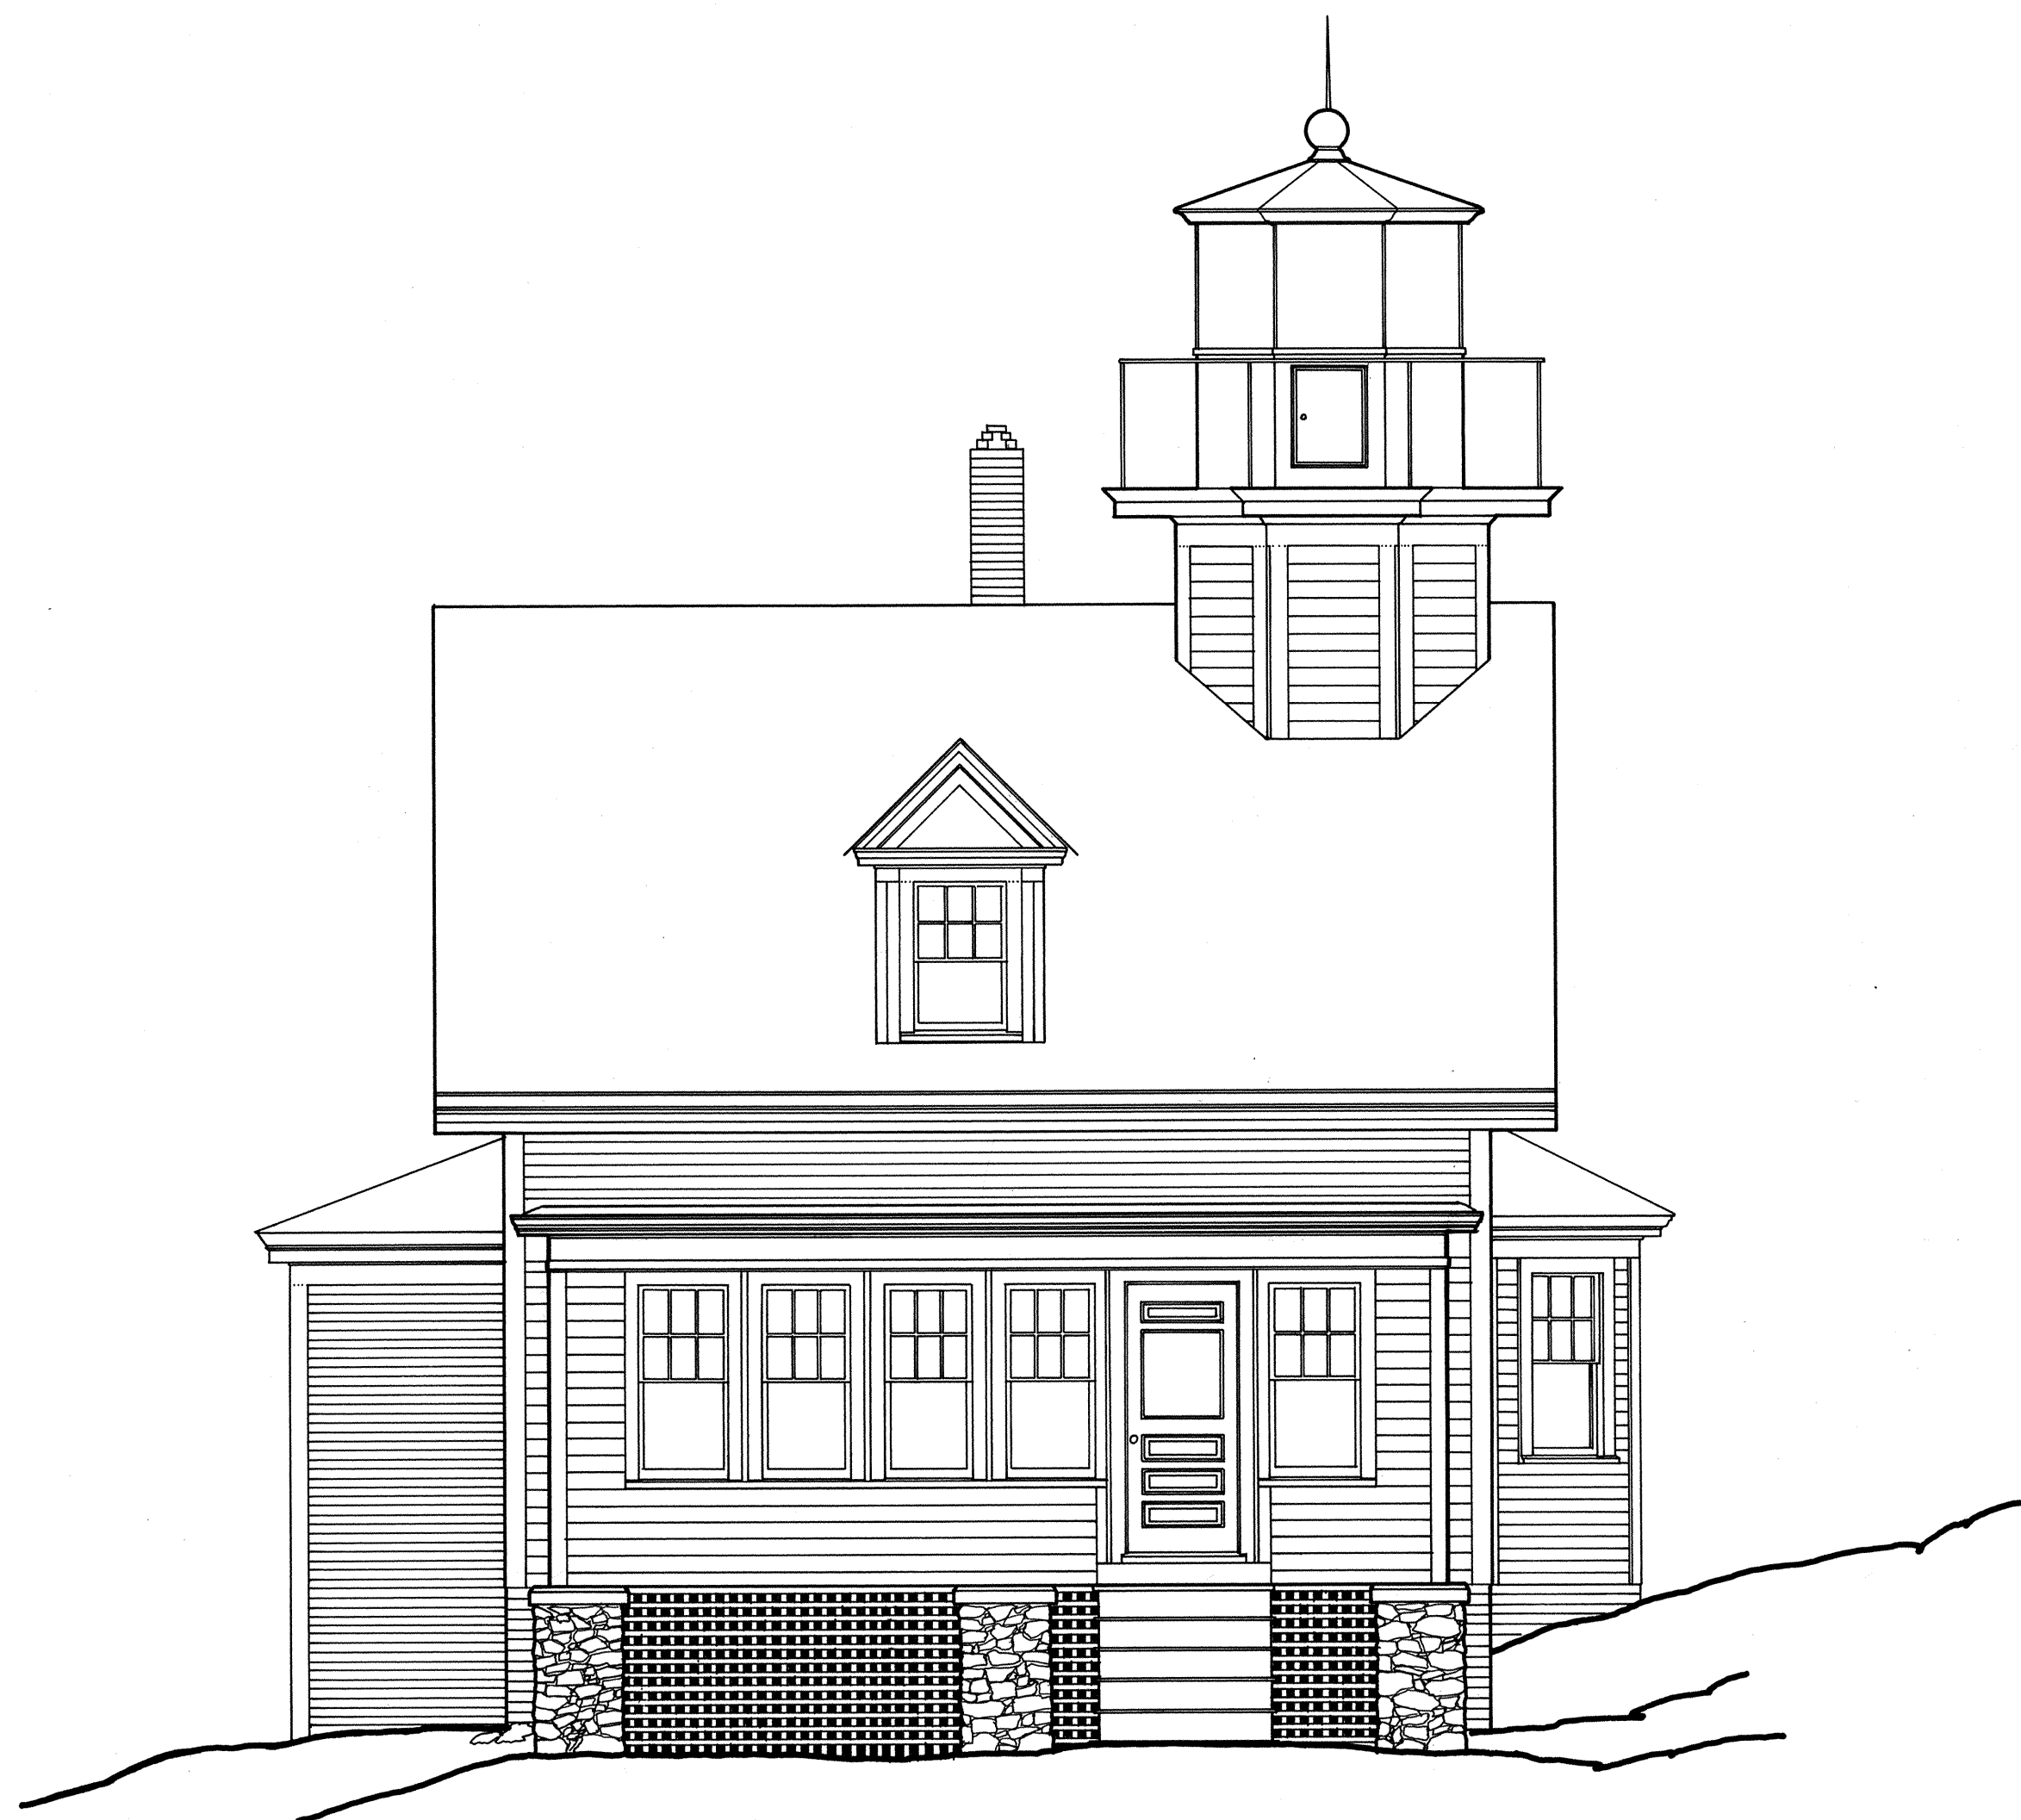

WEST ELEVATION

FEET: 1/4" = 1'-0" 1' 5' 10'
 METERS 1:48 0 1 2 3M

DRAWN BY: LENNARD ROBERTS

ACADIA NATIONAL PARK PROJECT 1976
 OFFICE OF ARCHEOLOGY AND HISTORIC PRESERVATION
 UNDER DIRECTION OF THE NATIONAL PARK SERVICE,
 UNITED STATES DEPARTMENT OF THE INTERIOR


NAME AND LOCATION OF STRUCTURE

ST. CROIX ISLAND NATIONAL MONUMENT - LIGHTHOUSE & RESIDENCE
 NORTH END ST. CROIX ISLAND NATIONAL MONUMENT, ST. CROIX RIVER, WASHINGTON COUNTY, MAINE

SURVEY NO.
 ME-
 168-A

HISTORIC AMERICAN
 BUILDINGS SURVEY
 SHEET 6 OF 9 OF 18 SHEETS

LIBRARY OF CONGRESS
INDEX NUMBER

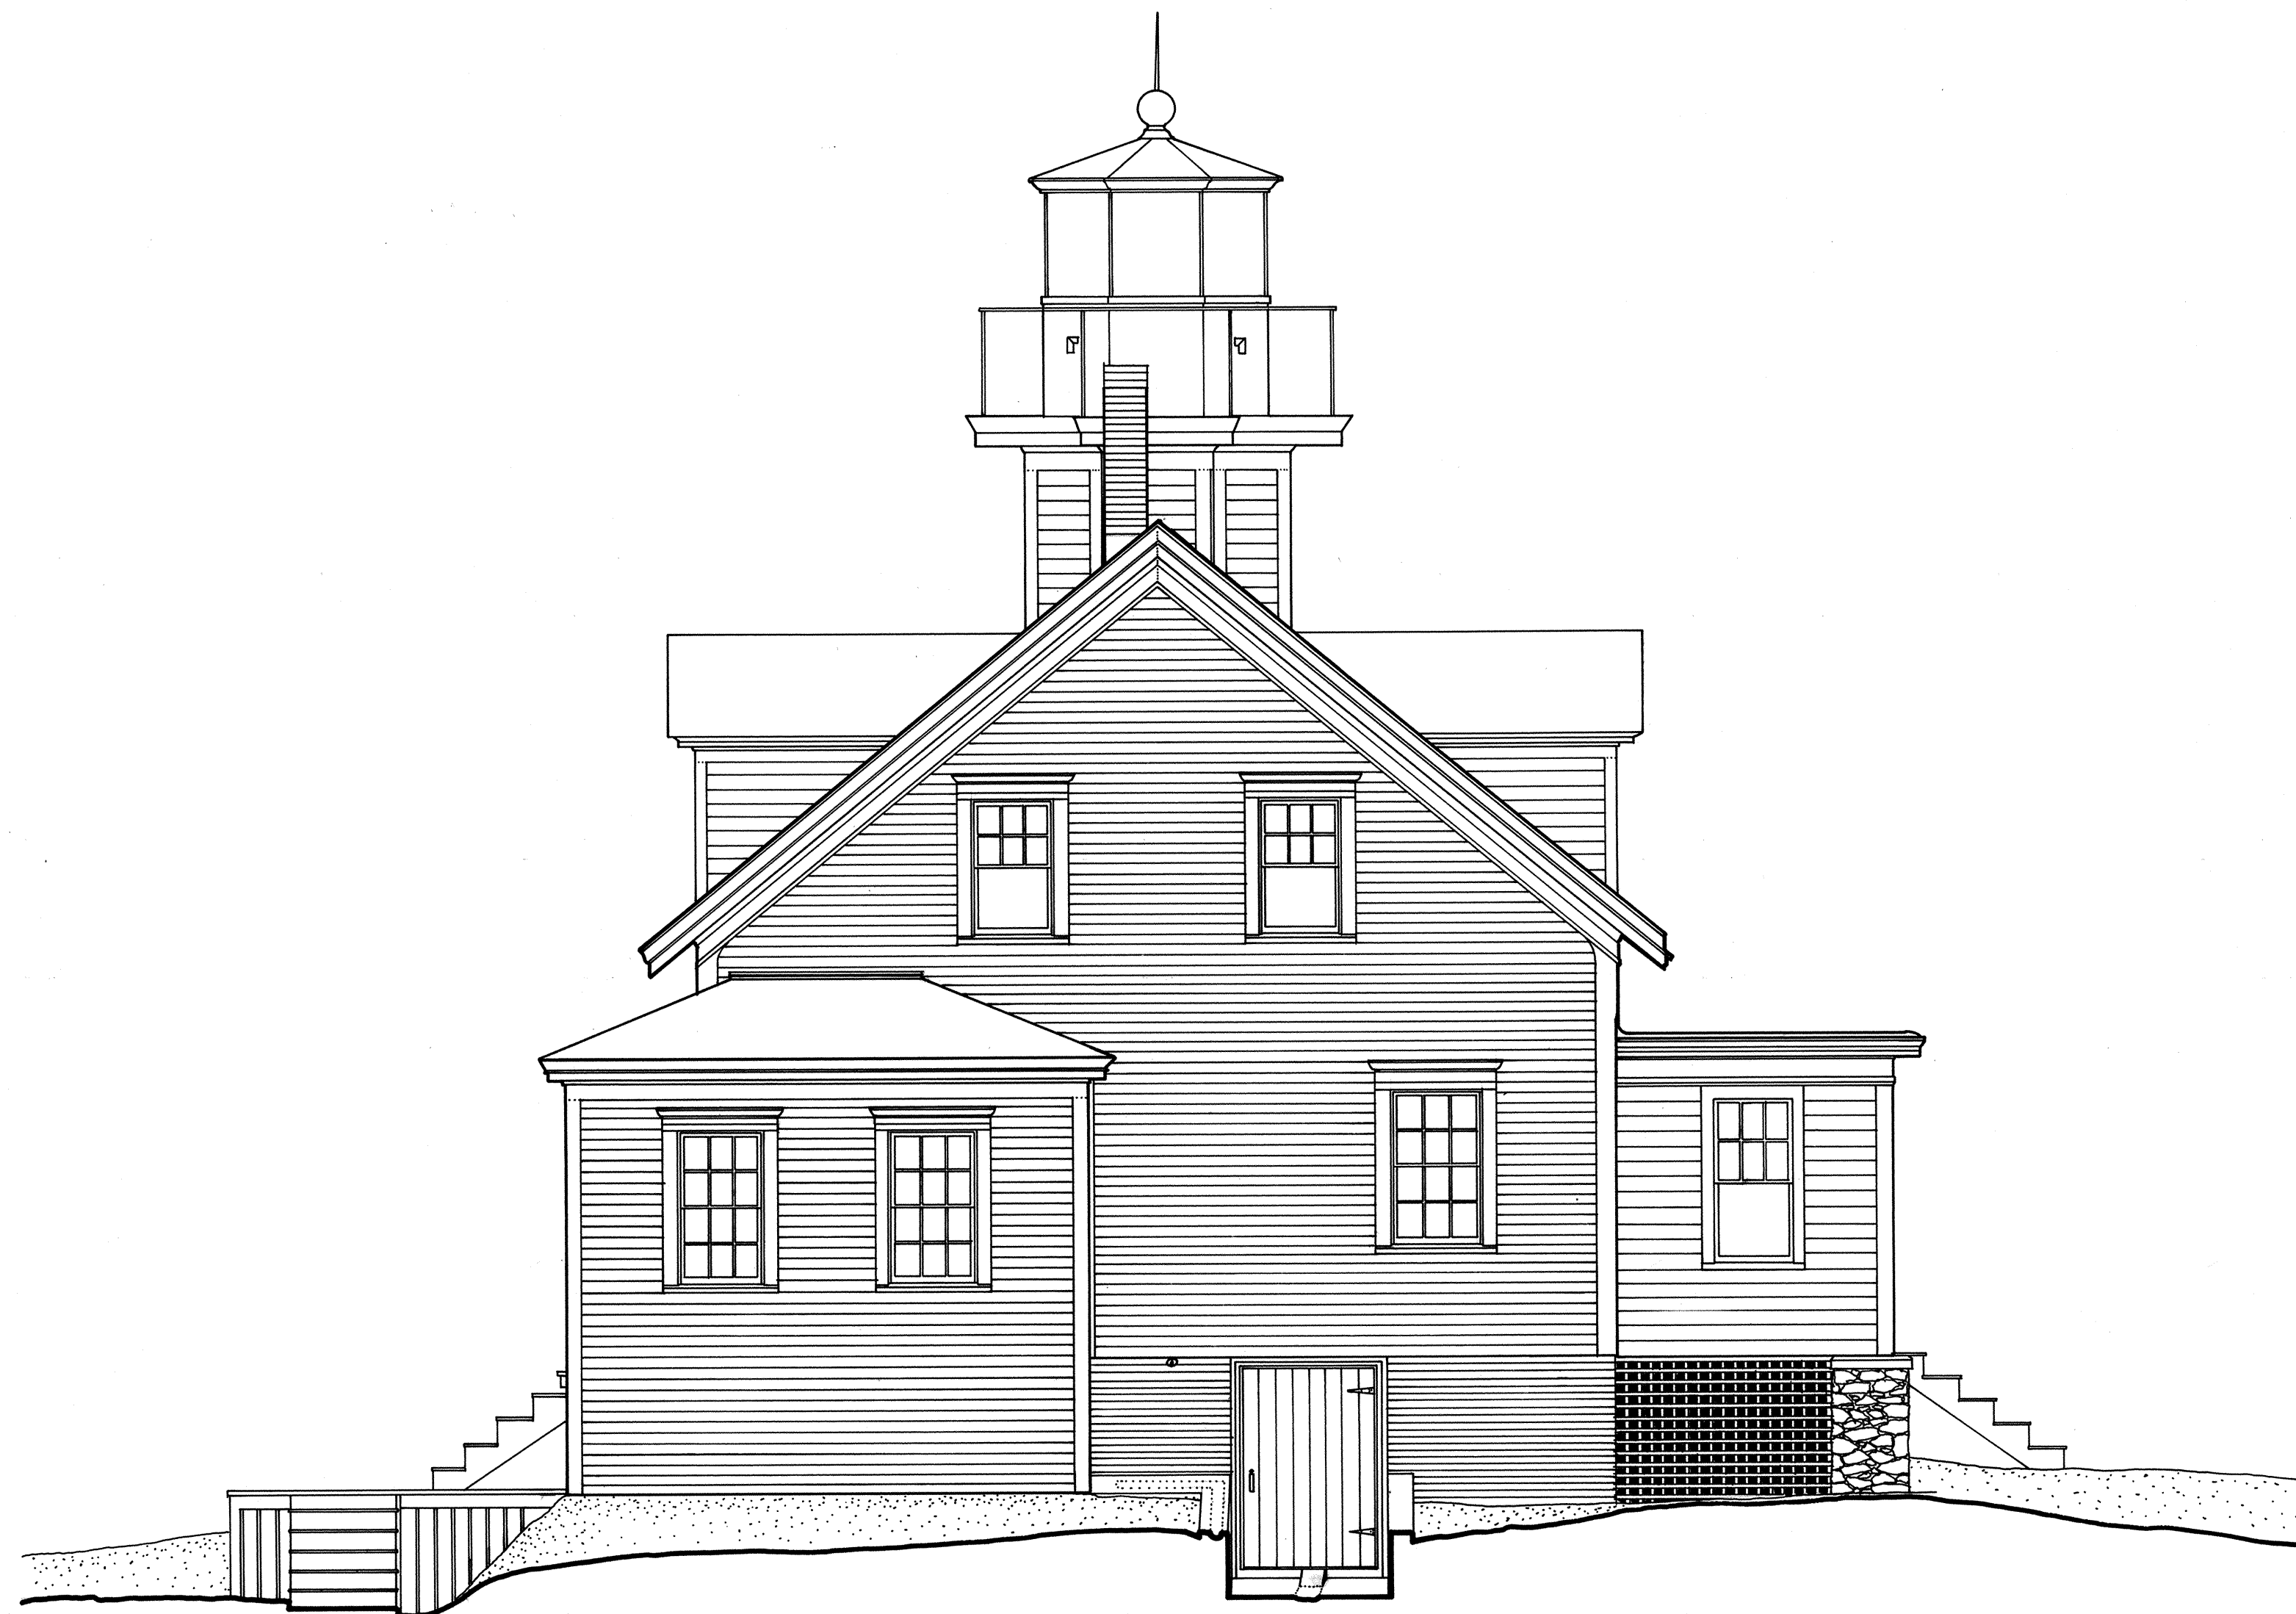

NORTH ELEVATION

FEET: 1/4" = 1'-0" 0 1 2 3 4 5 10'

METERS 1:48 0 1 2 3 M

DRAWN BY: LENNARD ROBERTS

ACADIA NATIONAL PARK PROJECT 1976
OFFICE OF ARCHEOLOGY AND HISTORIC PRESERVATION
UNDER DIRECTION OF THE NATIONAL PARK SERVICE,
UNITED STATES DEPARTMENT OF THE INTERIOR


NAME AND LOCATION OF STRUCTURE

ST. CROIX ISLAND NATIONAL MONUMENT - LIGHTHOUSE & RESIDENCE
NORTH END ST. CROIX ISLAND NATIONAL MONUMENT, ST. CROIX RIVER, WASHINGTON COUNTY, MAINE

SURVEY NO.
ME-
168-A

HISTORIC AMERICAN
BUILDINGS SURVEY
SHEET 7 OF 9 OF 18 SHEETS

LIBRARY OF CONGRESS
INDEX NUMBER

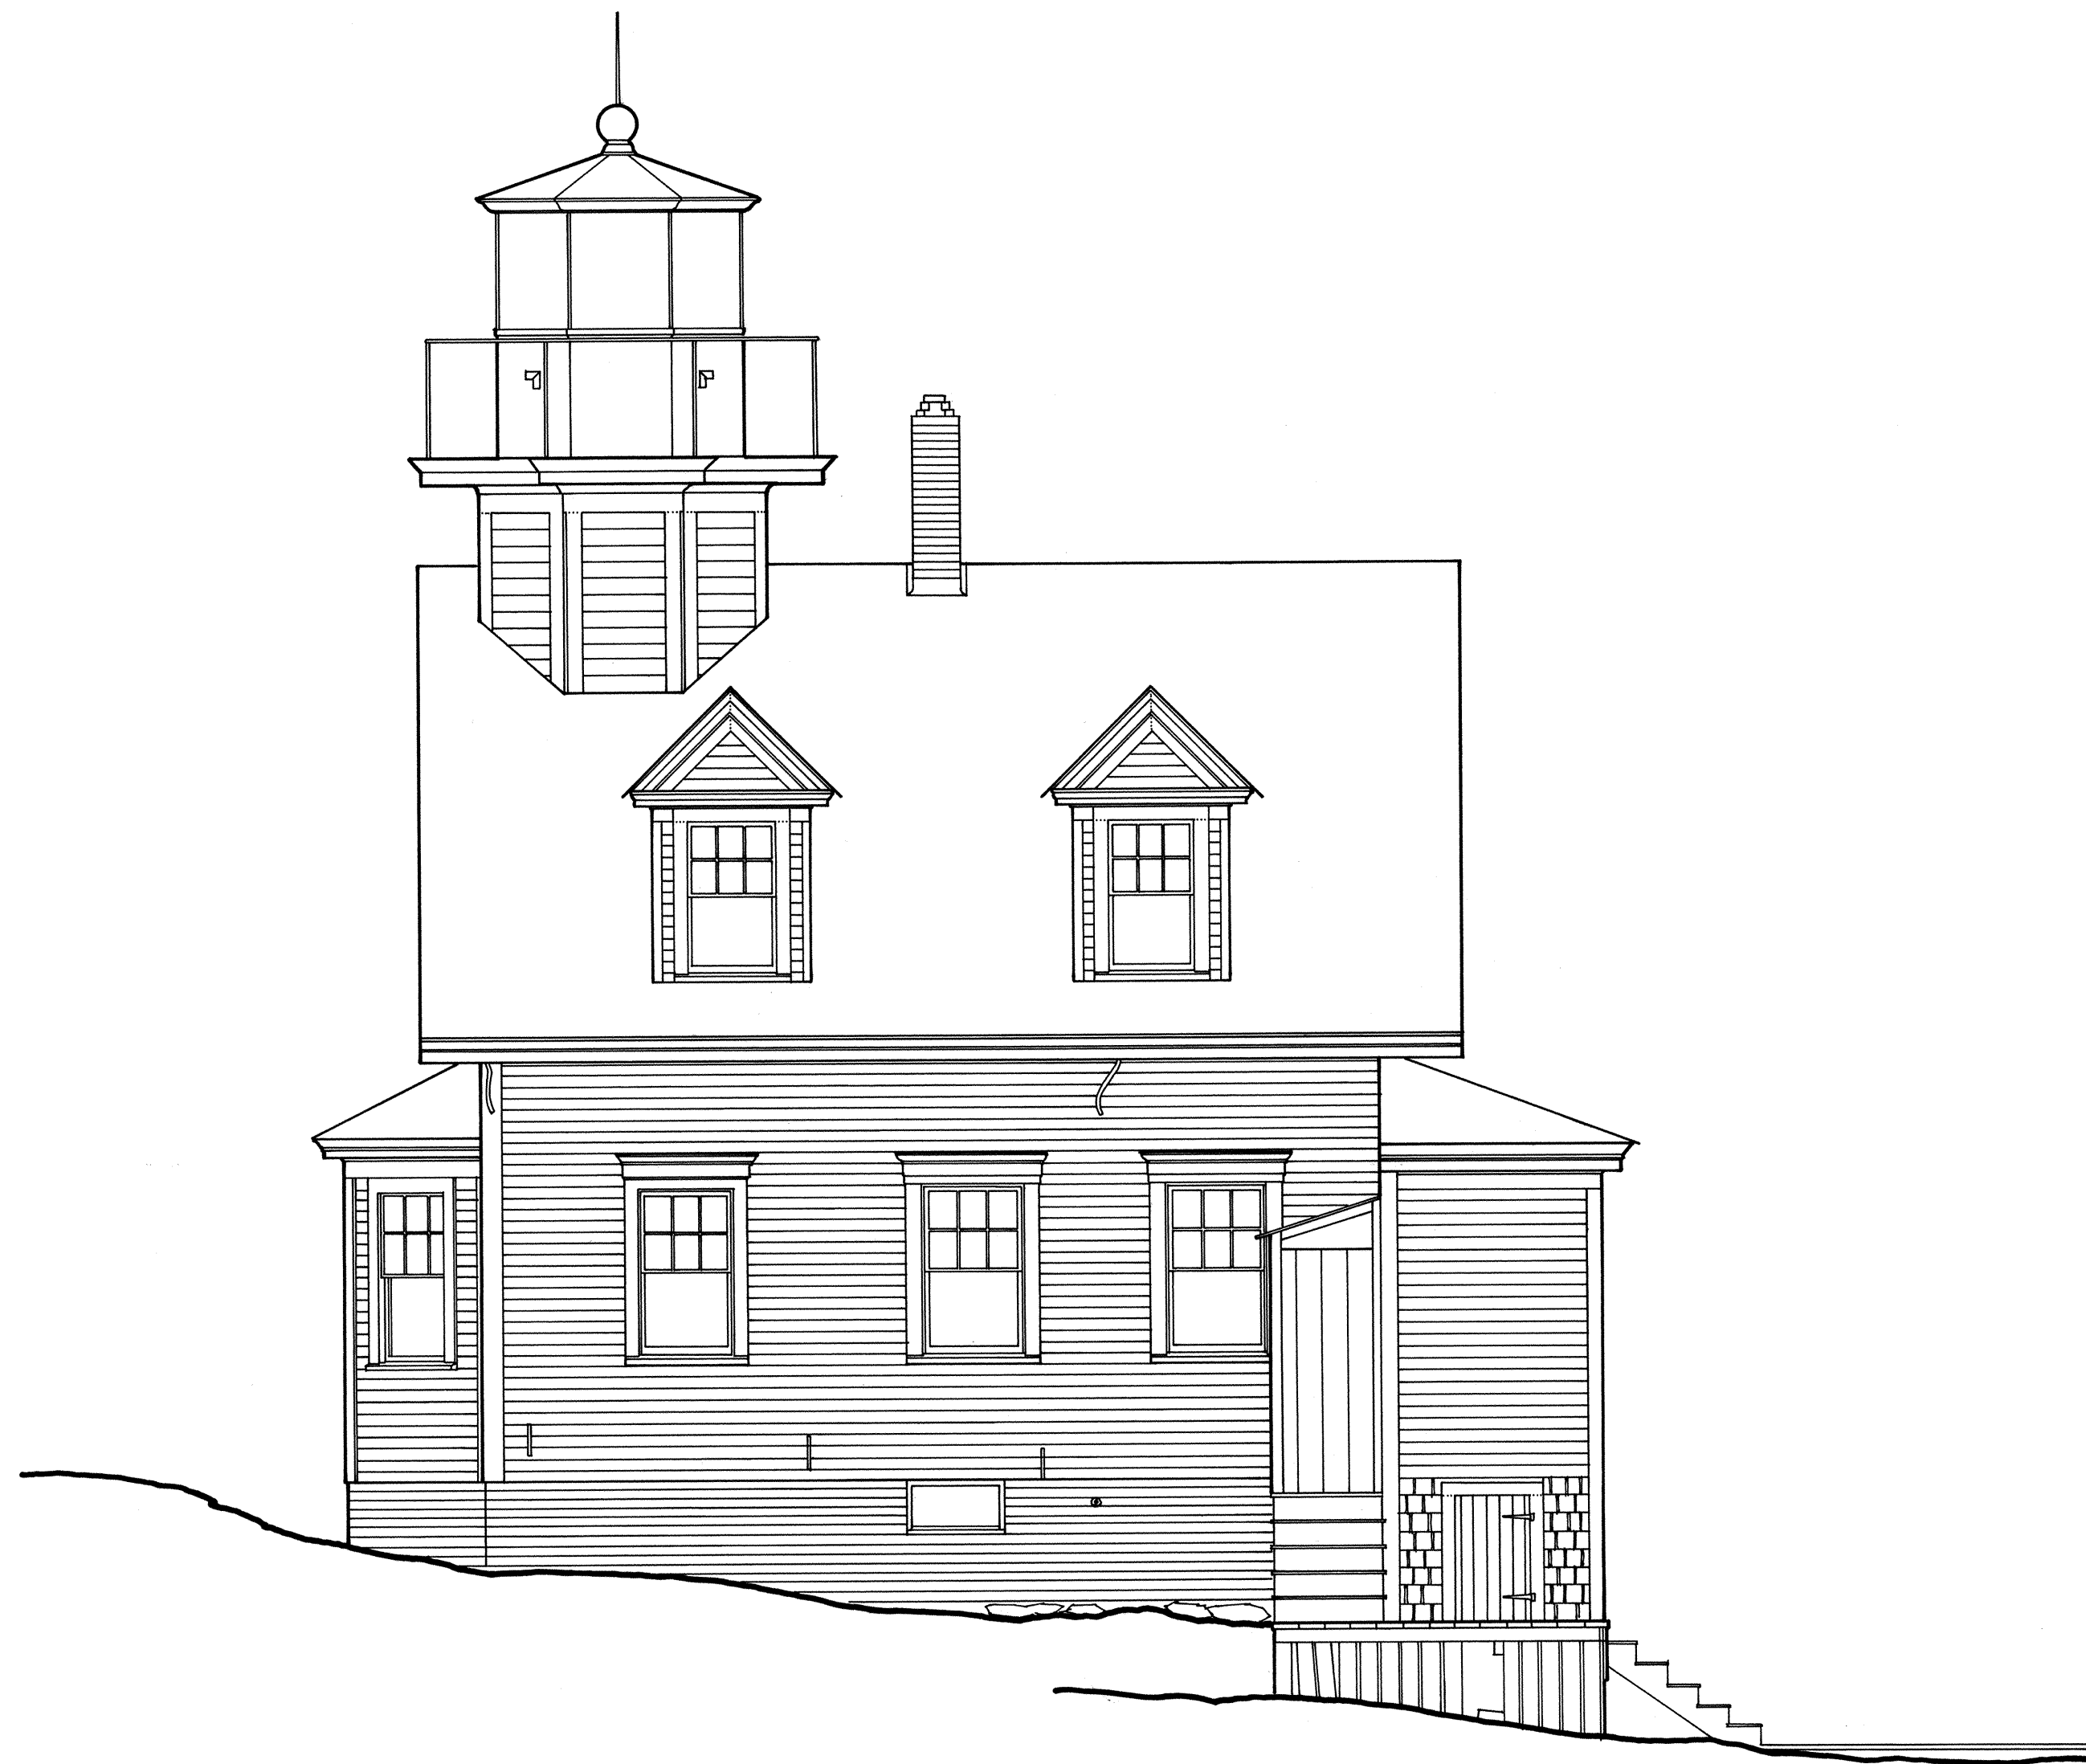

EAST ELEVATION

FEET: 1/4" = 1'-0" 0' 1' 2' 3' 4' 5' 6' 7' 8' 9' 10'

METERS 1:48 0 1 2 3M

DRAWN BY: LENNARD ROBERTS

ACADIA NATIONAL PARK PROJECT 1976
OFFICE OF ARCHEOLOGY AND HISTORIC PRESERVATION
UNDER DIRECTION OF THE NATIONAL PARK SERVICE,
UNITED STATES DEPARTMENT OF THE INTERIOR

NAME AND LOCATION OF STRUCTURE

ST. CROIX ISLAND NATIONAL MONUMENT - LIGHTHOUSE & RESIDENCE
NORTH END ST. CROIX ISLAND NATIONAL MONUMENT, ST. CROIX RIVER, WASHINGTON COUNTY, MAINE

SURVEY NO.
ME-
168-A

HISTORIC AMERICAN
BUILDINGS SURVEY
SHEET 8 OF 9 OF 18 SHEETS

LIBRARY OF CONGRESS
INDEX NUMBER



SOUTH ELEVATION

FEET: $1/2" = 1'-0"$ 1' 5' 10'
 METERS: 1:48 0 2 3M

DRAWN BY: JACK SCHAFER

ACADIA NATIONAL PARK PROJECT 1976
 OFFICE OF ARCHEOLOGY AND HISTORIC PRESERVATION
 UNDER DIRECTION OF THE NATIONAL PARK SERVICE,
 UNITED STATES DEPARTMENT OF THE INTERIOR

NAME AND LOCATION OF STRUCTURE

ST. CROIX ISLAND NATIONAL MONUMENT - LIGHTHOUSE & RESIDENCE
 NORTH END ST. CROIX ISLAND NATIONAL MONUMENT, ST. CROIX RIVER, WASHINGTON COUNTY, MAINE

SURVEY NO.
 ME-
 168-A

HISTORIC AMERICAN
 BUILDINGS SURVEY
 SHEET 9 OF 9 OF 18 SHEETS

LIBRARY OF CONGRESS
 INDEX NUMBER