

St. Croix Island National Monument, Fog Bell Tower
St. Croix Island
Washington County
Maine

HABS No. ME-168-B

HABS
ME,
15-SACR1,
1-B-

REDUCED COPIES OF MEASURED DRAWINGS

Historic American Buildings Survey
National Park Service
Department of the Interior
Washington DC 20240

ME, 15-SACR1, 1-B-

35

MAINE

WASHINGTON

ST. CROIX ISLAND

STATE

COUNTY

TOWN or VICINITY

ST. CROIX ISLAND NATIONAL MONUMENT--

STRUCTURE

FOG BELL TOWER

(ME-168 B)

N end of island. Built 19th c. or early
20th c.; destroyed by fire, 1976. 3 sheets
(1976, incl. plan, elevations, section);
field records. NPS

Card prepared 1982

CCN-ME0162


LIBRARY OF CONGRESS
CATALOGING INFORMATION

81-101b (3/78)

HISTORIC AMERICAN BUILDINGS SURVEY


ME 15-SACR1 1-B-

NOTE:
 PLAN SECTION TAKEN AT FLOOR LEVEL
 PLAN SECTION FOR SOUTH WINDOW TAKEN AT 3'0" ABOVE FLOOR LEVEL

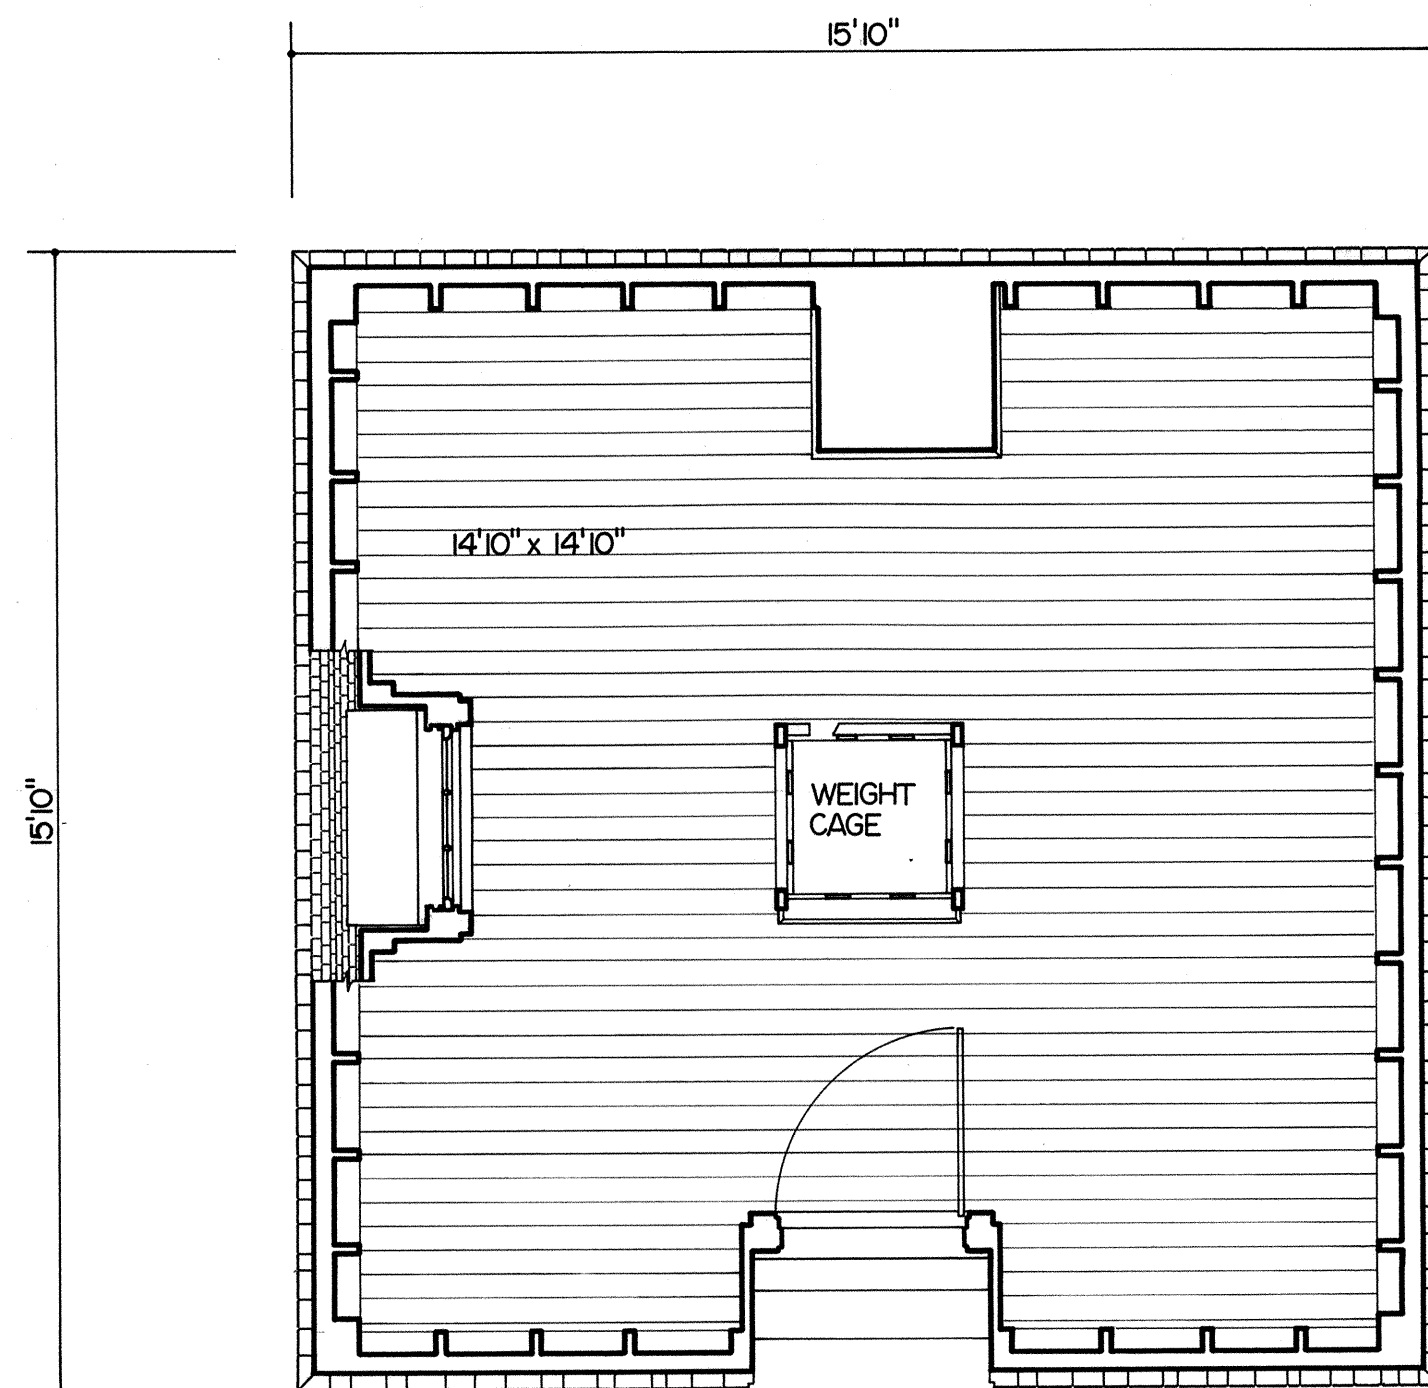


PLAN

FEET: 3/8" = 1'0"

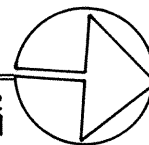

label section!!

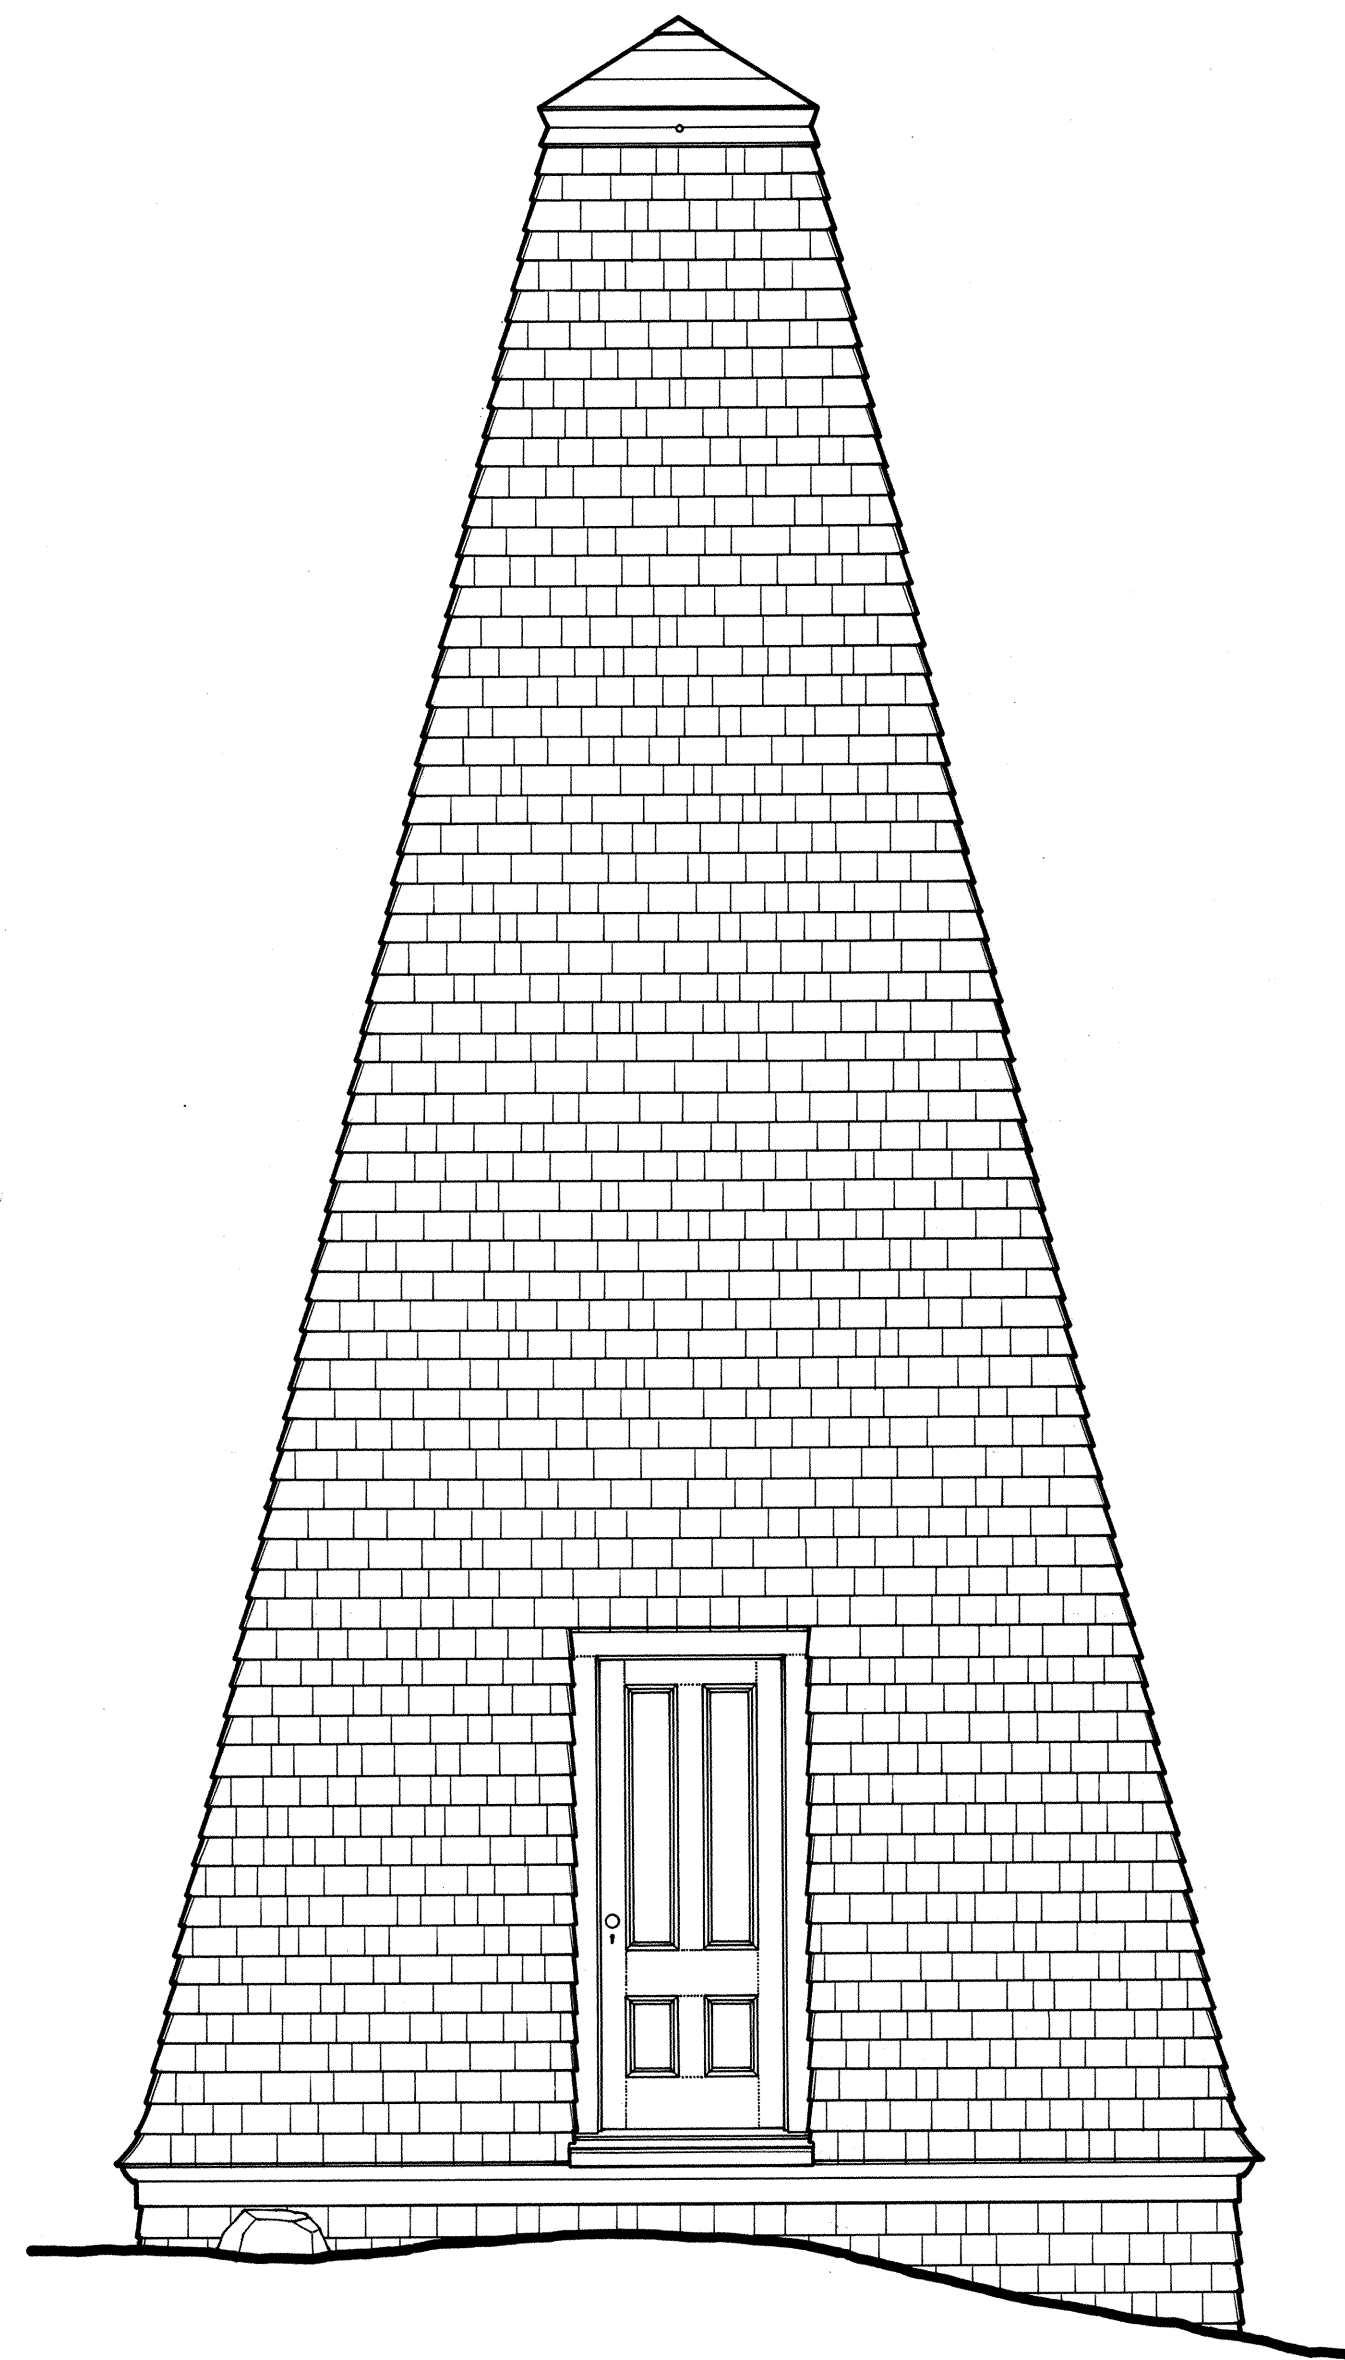

EAST ELEVATION

METERS: 1/48"

DRAWN BY: STEPHEN A. ENGLAND

ACADIA NATIONAL PARK PROJECT 1976
 OFFICE OF ARCHEOLOGY AND HISTORIC PRESERVATION
 UNDER DIRECTION OF THE NATIONAL PARK SERVICE,
 UNITED STATES DEPARTMENT OF THE INTERIOR

NAME AND LOCATION OF STRUCTURE



ST. CROIX ISLAND NATIONAL MONUMENT – FOG BELL TOWER
 NORTH END, ST. CROIX ISLAND NATIONAL MONUMENT, ST. CROIX RIVER, WASHINGTON COUNTY, MAINE

SURVEY NO.
 ME-
 168-B

HISTORIC AMERICAN
 BUILDINGS SURVEY
 SHEET 1 OF 3 OF 18 SHEETS

LIBRARY OF CONGRESS
 INDEX NUMBER

WEST ELEVATION

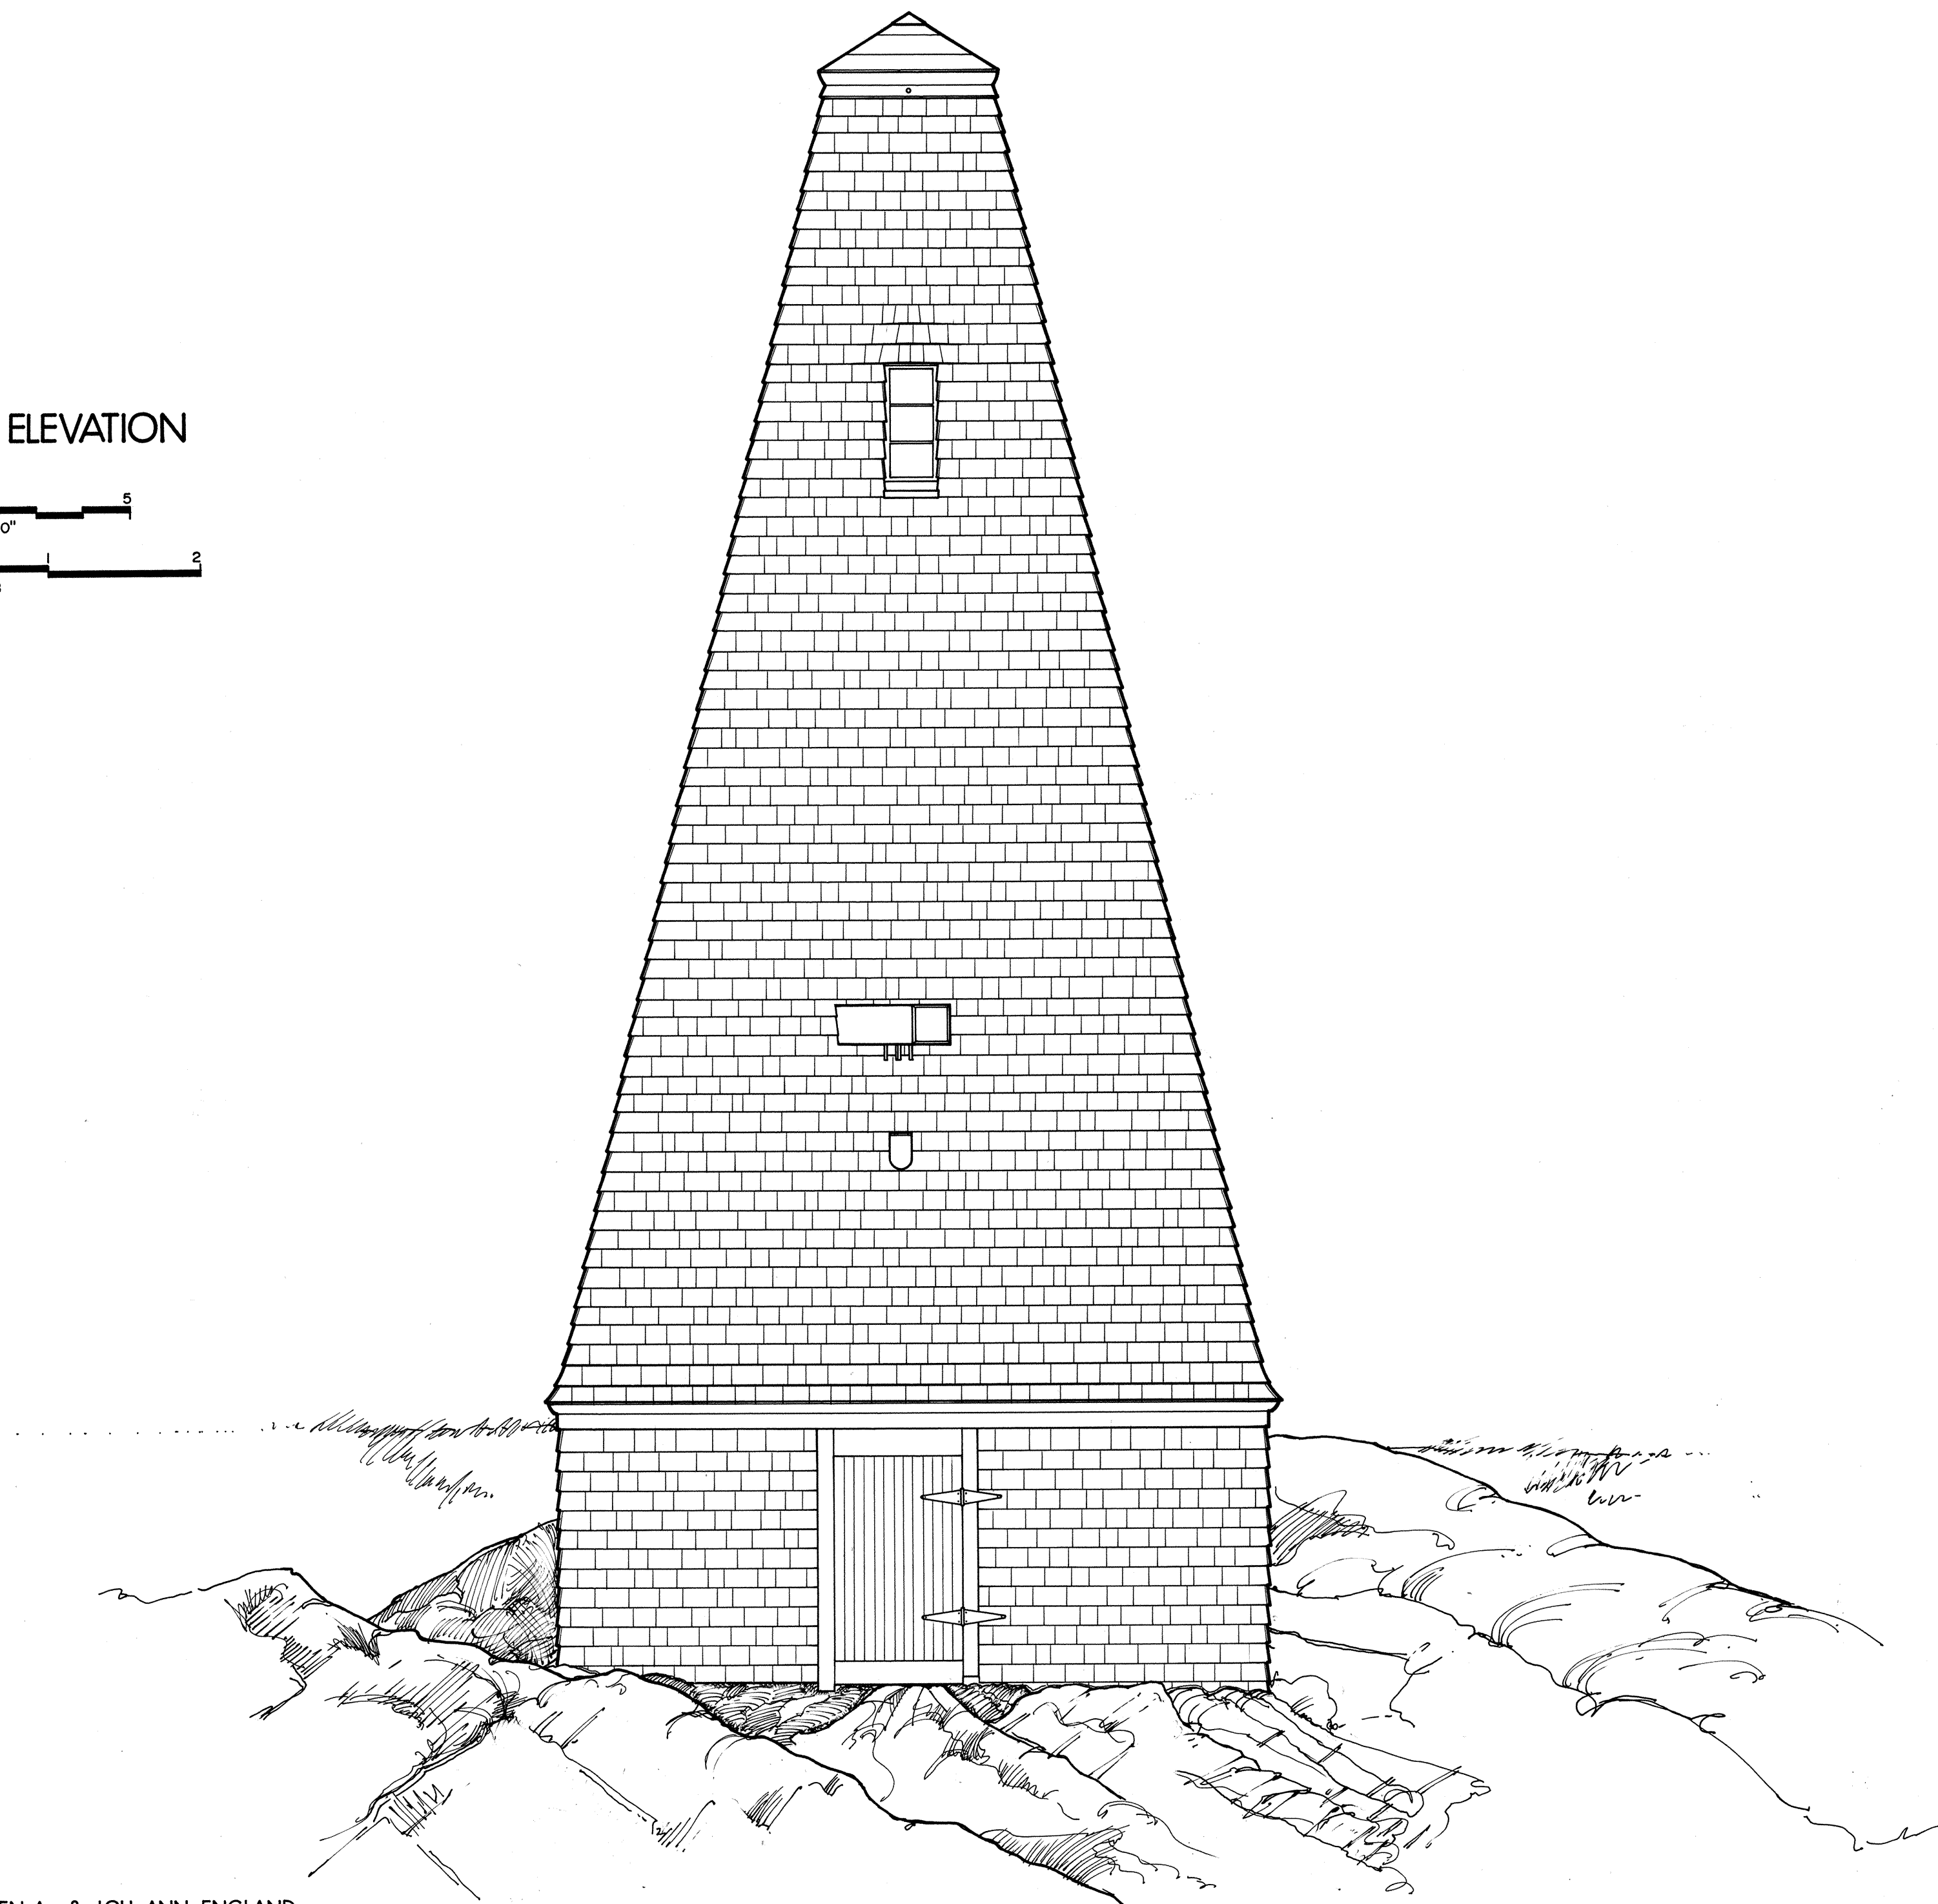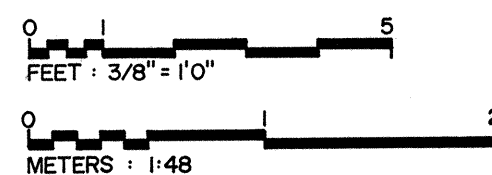

DRAWN BY: STEPHEN A. & LOU ANN ENGLAND

ACADIA NATIONAL PARK PROJECT 1976
OFFICE OF ARCHEOLOGY AND HISTORIC PRESERVATION
UNDER DIRECTION OF THE NATIONAL PARK SERVICE,
UNITED STATES DEPARTMENT OF THE INTERIOR


NAME AND LOCATION OF STRUCTURE

ST. CROIX ISLAND NATIONAL MONUMENT - FOG BELL TOWER
NORTH END, ST. CROIX ISLAND NATIONAL MONUMENT, ST. CROIX RIVER, WASHINGTON COUNTY, MAINE

SURVEY NO.
ME-
168-B

HISTORIC AMERICAN
BUILDINGS SURVEY
SHEET 2 OF 3 OF 18 SHEETS

LIBRARY OF CONGRESS
INDEX NUMBER

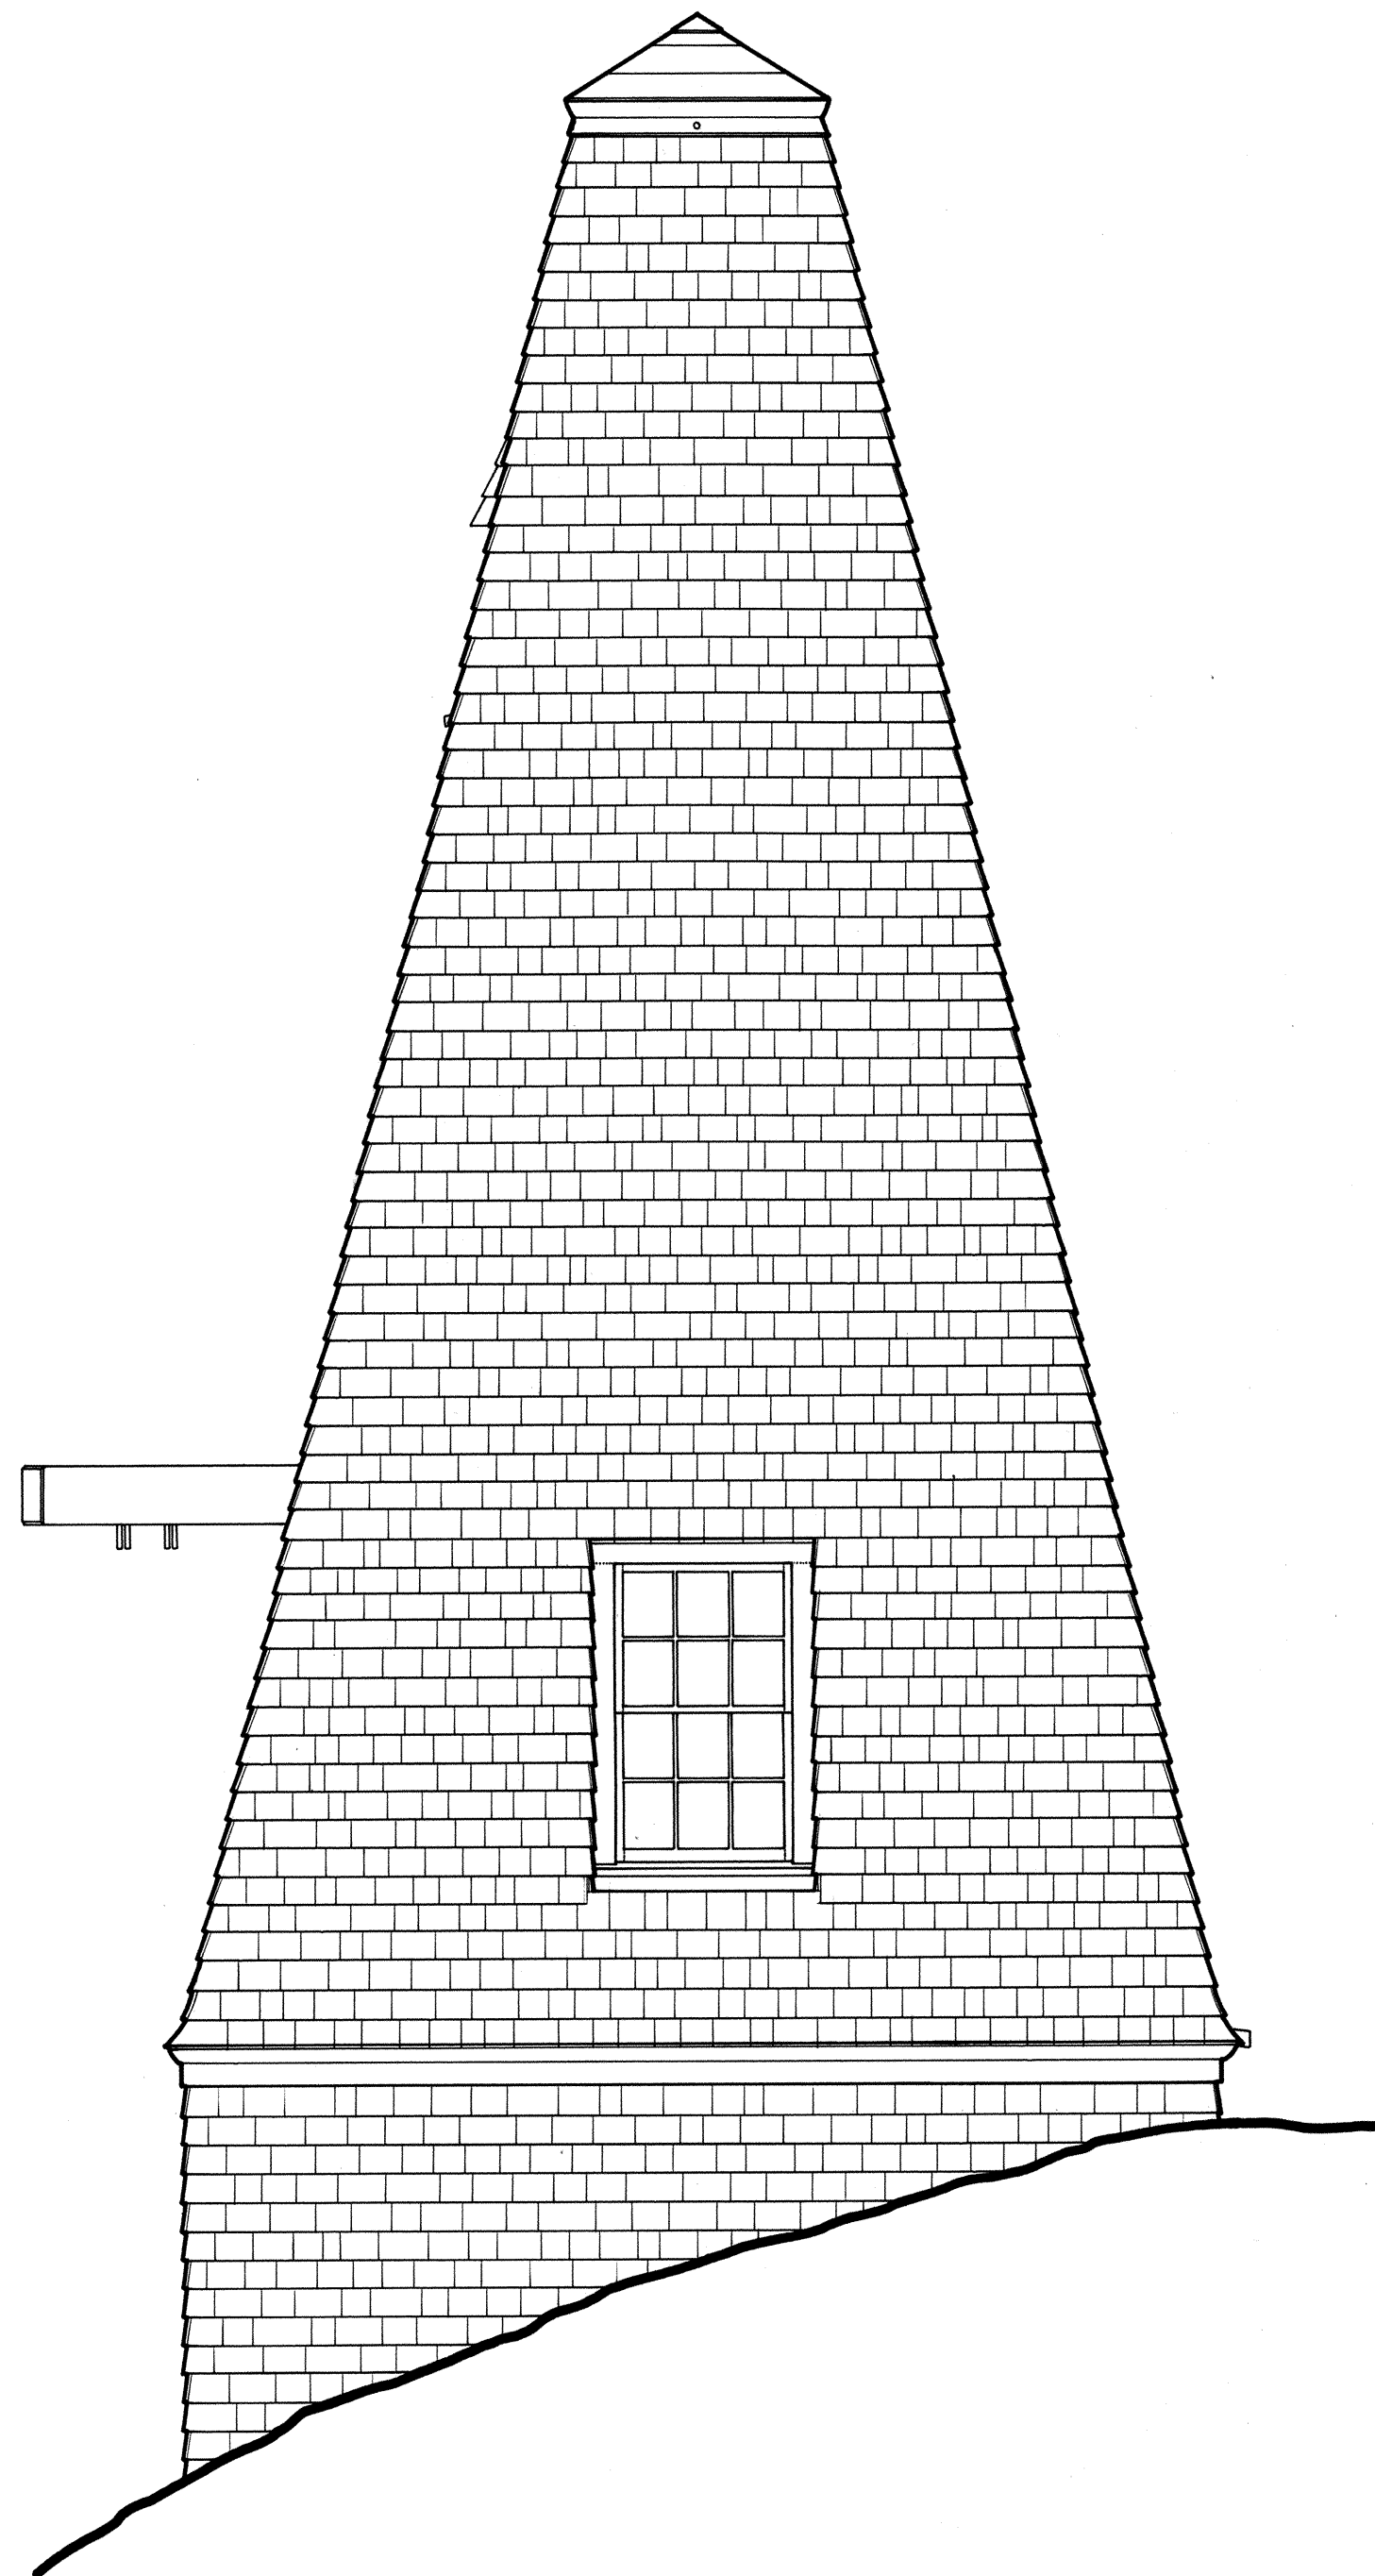


SOUTH ELEVATION

FEET: 3/8" = 10' 0 1 2 3 4 5

36'-1 1/4"
TOP OF ROOF

6'-7 3/4"
FIN FIRST FLOOR

GROUND

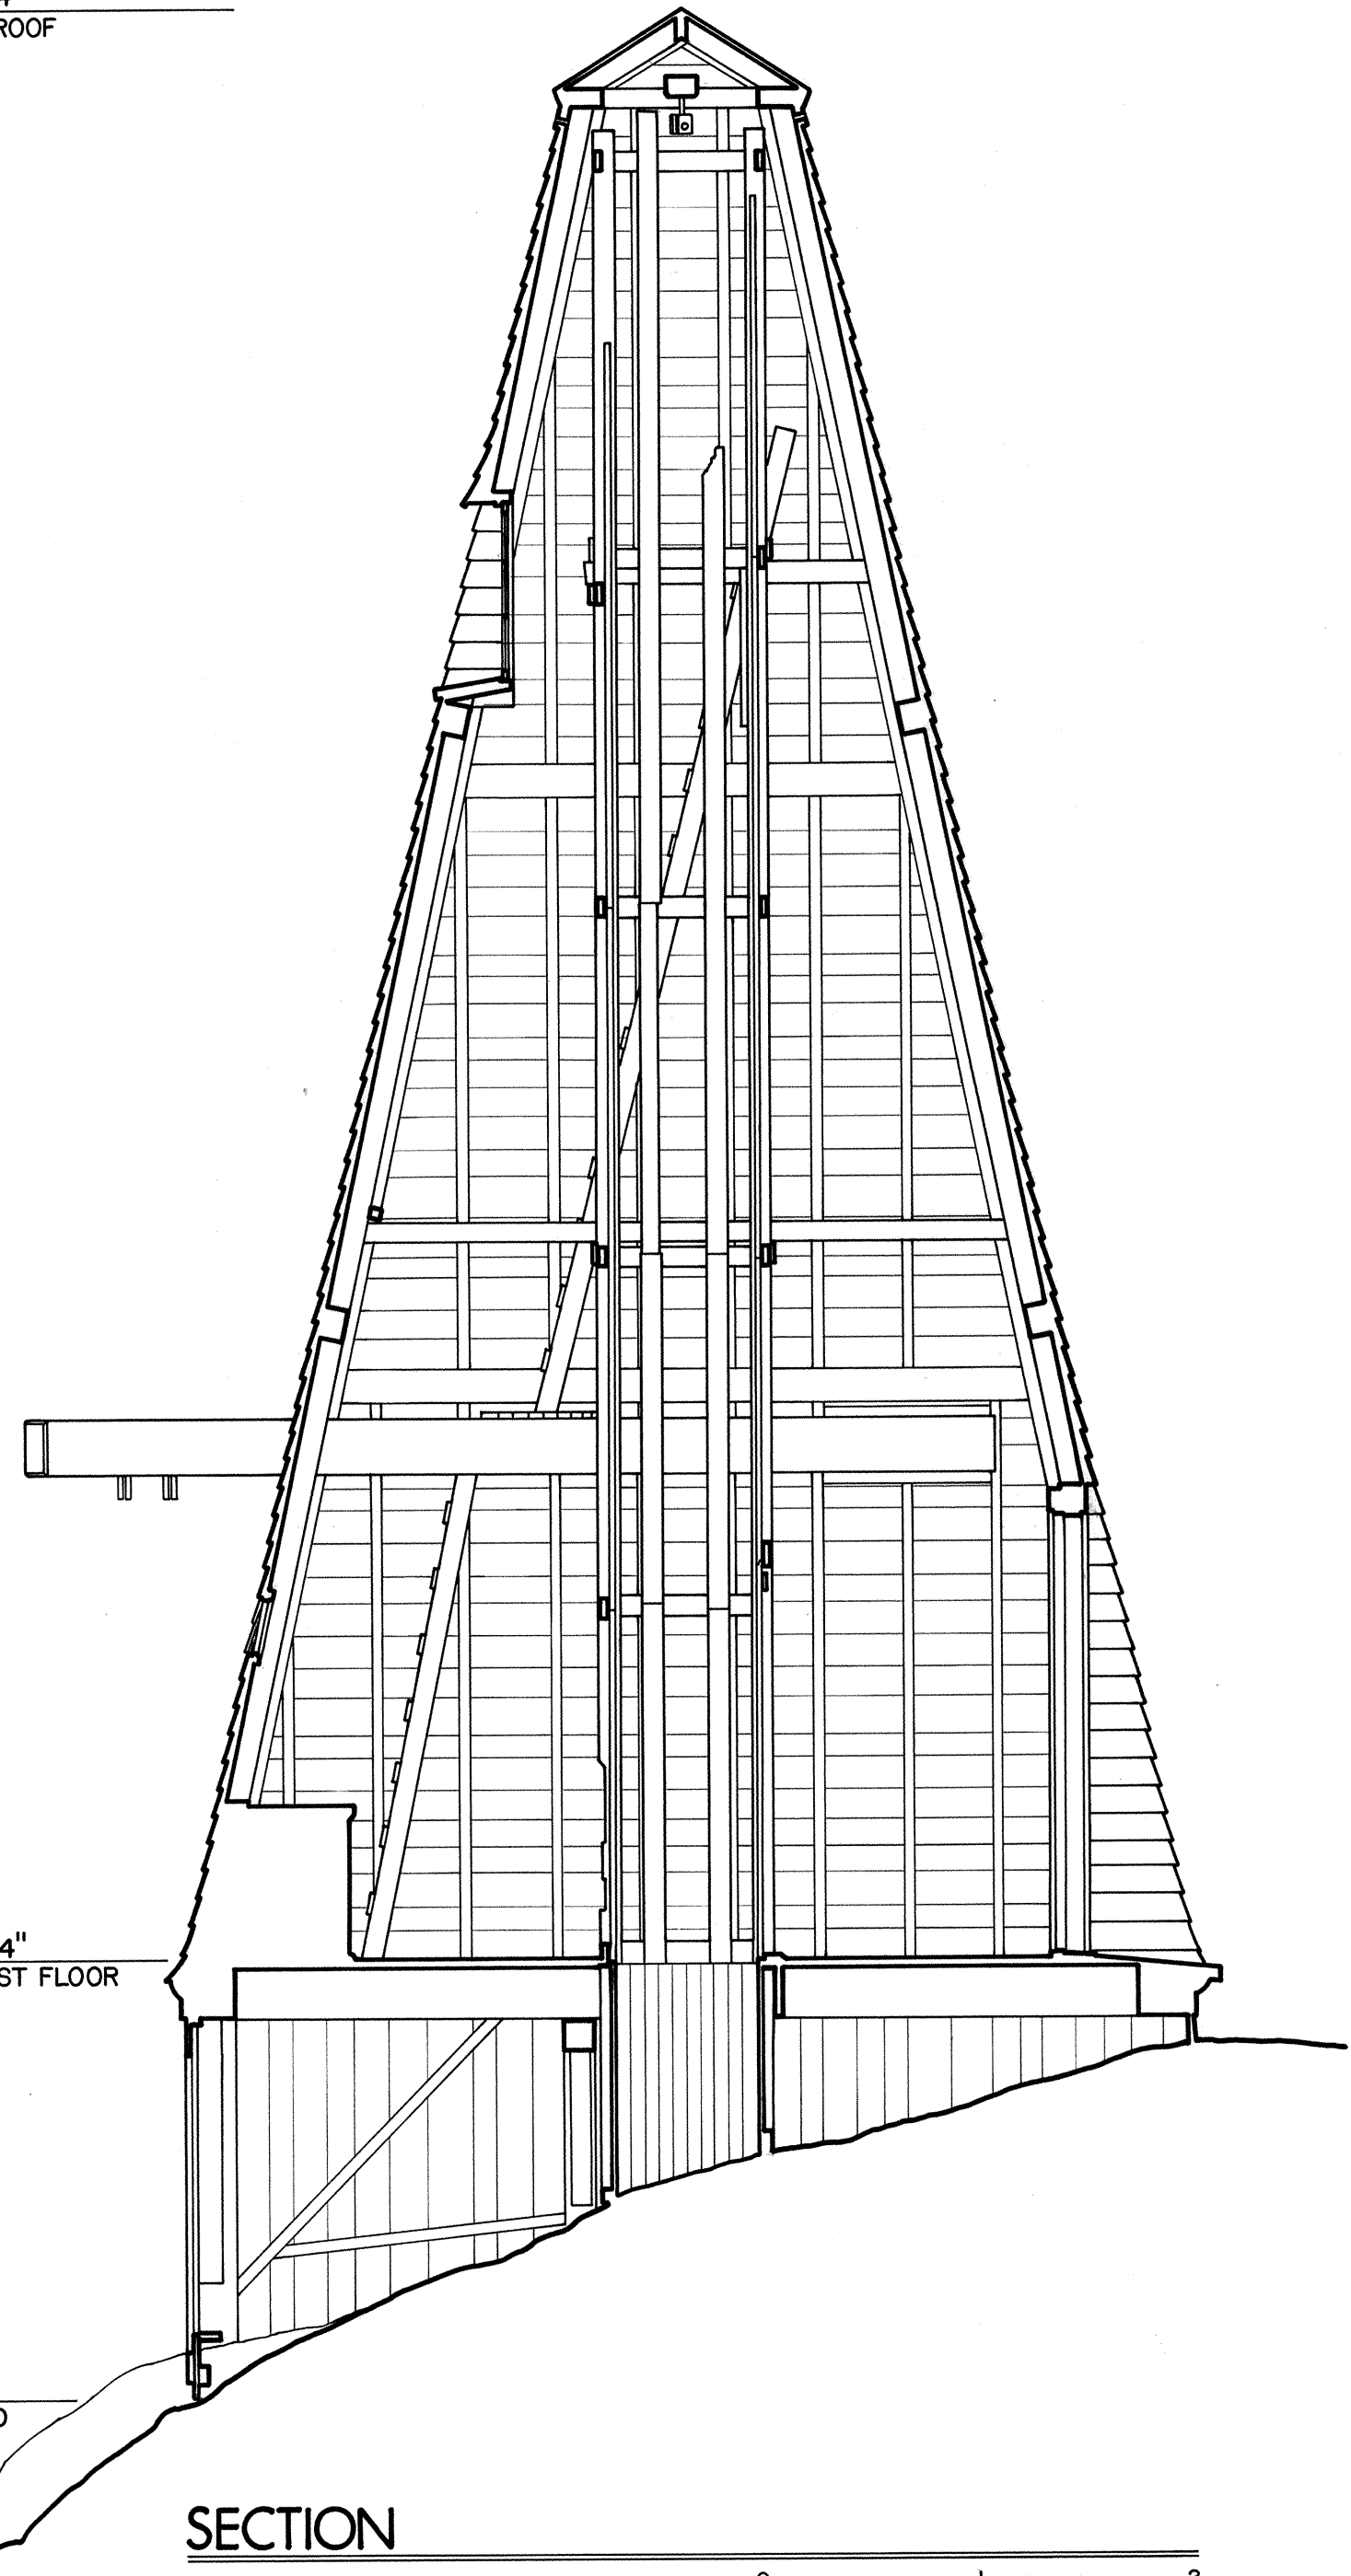

SECTION

METERS: 1/48 0 1 2

DRAWN BY: STEPHEN A. ENGLAND

ACADIA NATIONAL PARK PROJECT 1976
OFFICE OF ARCHEOLOGY AND HISTORIC PRESERVATION
UNDER DIRECTION OF THE NATIONAL PARK SERVICE,
UNITED STATES DEPARTMENT OF THE INTERIOR

NAME AND LOCATION OF STRUCTURE

ST. CROIX ISLAND NATIONAL MONUMENT - FOG BELL TOWER
NORTH END, ST. CROIX ISLAND NATIONAL MONUMENT, ST. CROIX RIVER, WASHINGTON COUNTY, MAINE

SURVEY NO.
ME-
168-B

HISTORIC AMERICAN
BUILDINGS SURVEY
SHEET 3 OF 3 OF 18 SHEETS

LIBRARY OF CONGRESS
INDEX NUMBER