

Grant-Kohrs Ranch Complex, Thoroughbred Barn
(Grant-Kohrs Ranch National Historic Site, Thoroughbred Barn)
Highway 10
Deer Lodge
Powell County
Montana

HABS
MONT.
39-DELO,
1-E-


PHOTOGRAPHS

ADDENDUM TO
GRANT-KOHR'S RANCH, THOROUGHBRED BARN (HS-15)
Grant-Kohrs Ranch National Historic Site
Highway 10
Deer Lodge
Powell County
Montana


HABS No. MT-39-E

REDUCED COPIES OF MEASURED DRAWINGS

HISTORIC AMERICAN BUILDING SURVEY
Southwest System Support Office
National Park Service
P.O. Box 728
Santa Fe, New Mexico 87504

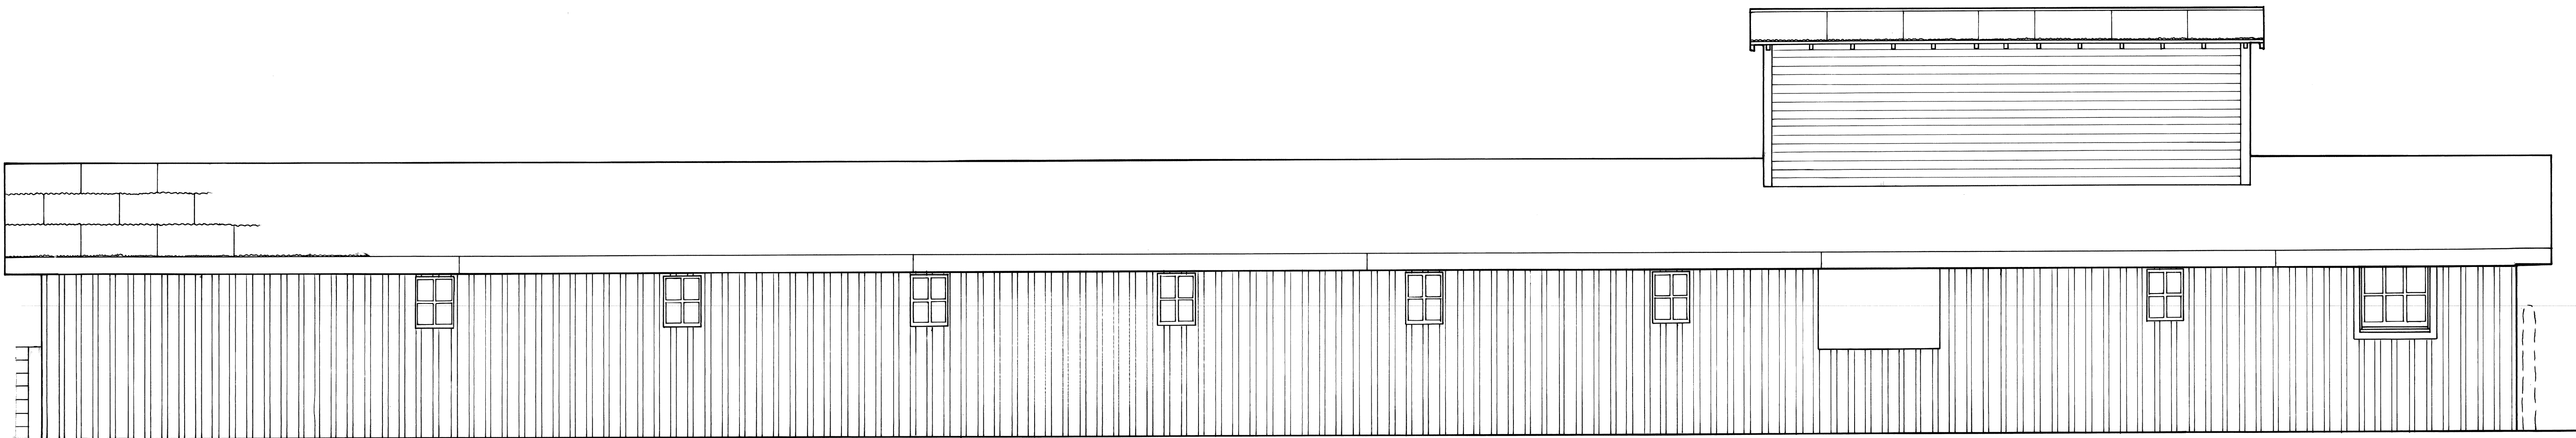


EAST ELEVATION

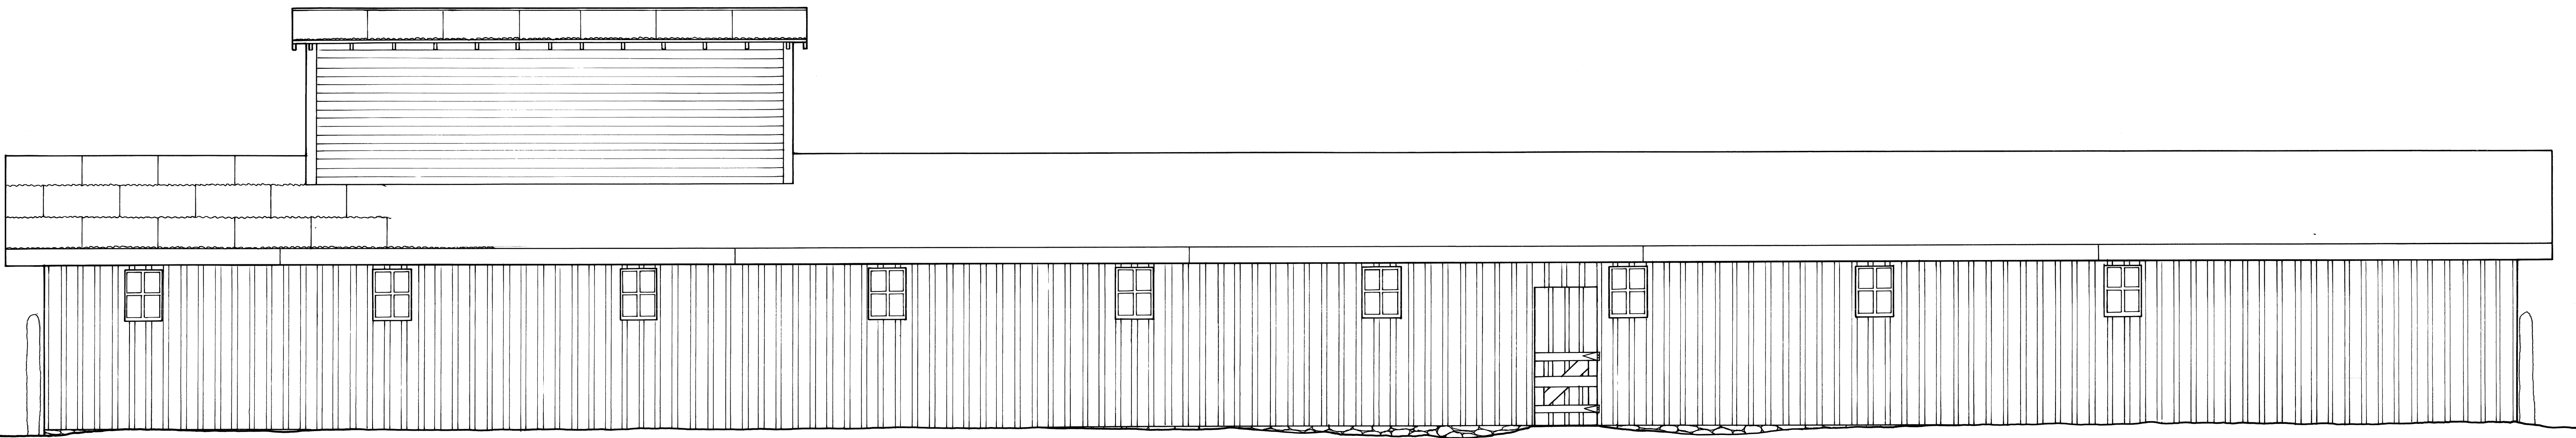

WEST ELEVATION

SCALE: 1/4"=1'-0"

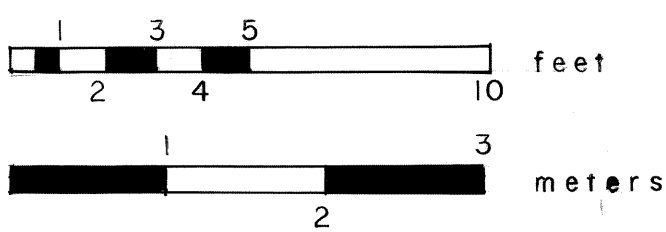

DRAWN BY: D. B. JARRETT 12-3-76

ROCKY MOUNTAIN REGIONAL OFFICE
OFFICE OF ARCHEOLOGY AND HISTORIC PRESERVATION
UNITED STATES DEPARTMENT OF THE INTERIOR

NAME AND LOCATION OF STRUCTURE

GRANT-KOHR'S RANCH, THOROUGHbred BARN (HS-15)

GRANT-KOHR'S RANCH NATIONAL HISTORIC SITE

DEER LODGE

POWELL COUNTY

MONTANA

SURVEY NO.


MT-39-E

HISTORIC AMERICAN
BUILDINGS SURVEY


SHEET 1 OF 3

LIBRARY OF CONGRESS

INDIA TOWER

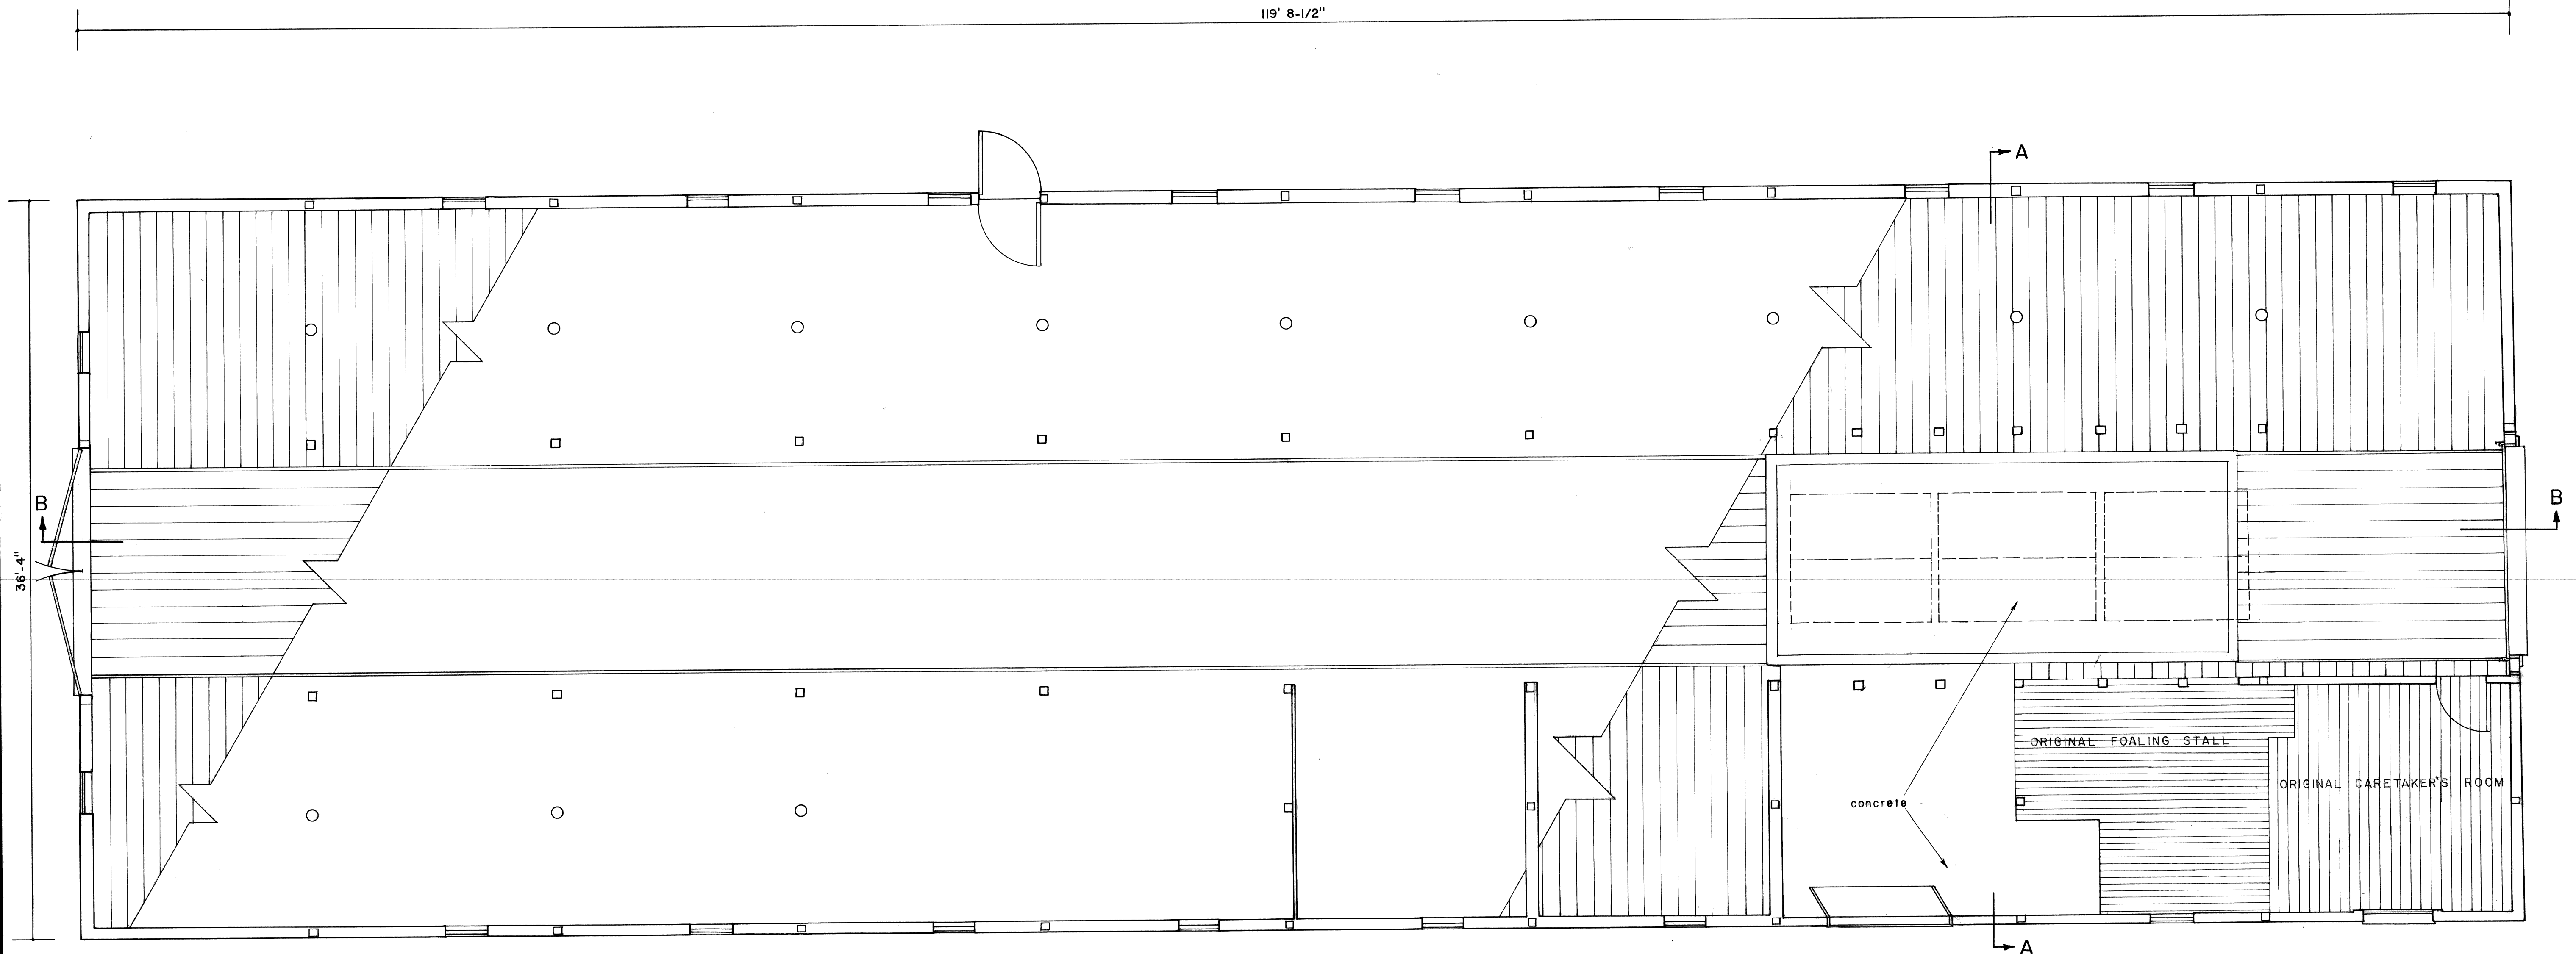


PLAN

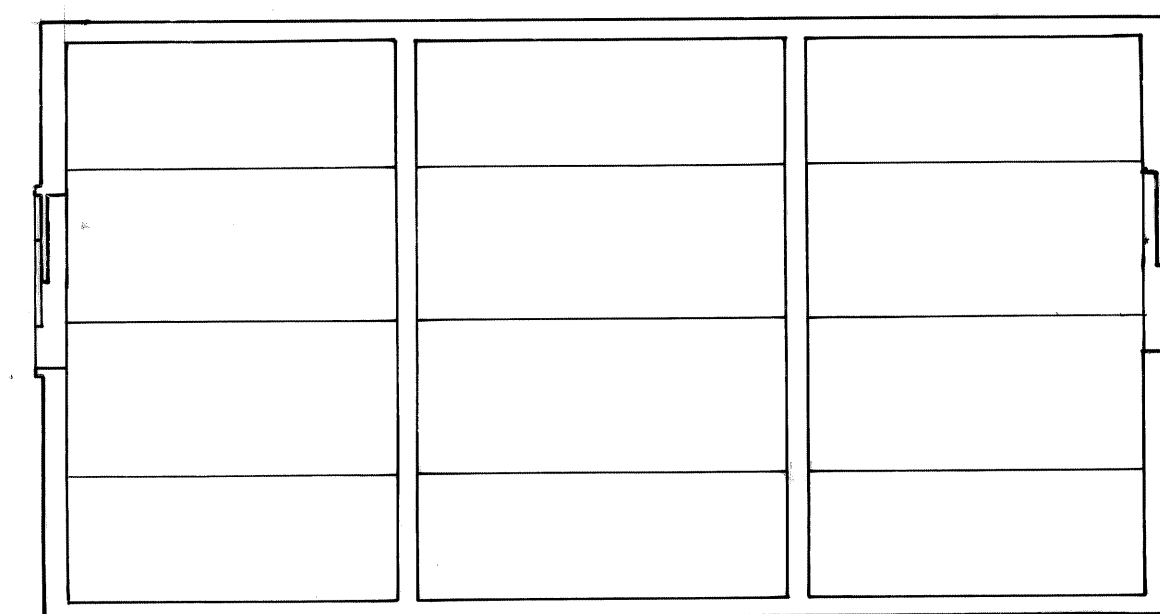

FEED CUPOLA PLAN

SCALE: 1/4" = 1'-0"

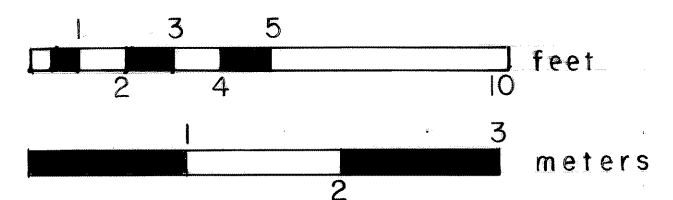

DRAWN BY: D.B. JARRETT 12-3-76 KEVIN SPECE 4-7-77


ROCKY MOUNTAIN REGIONAL OFFICE
OFFICE OF ARCHEOLOGY AND HISTORIC PRESERVATION
UNITED STATES DEPARTMENT OF THE INTERIOR

GRANT-KOHR'S RANCH, THOROUGHBRED BARN (HS-15)
GRANT-KOHR'S RANCH NATIONAL HISTORIC SITE


DEER LODGE POWELL COUNTY MONTANA

SURVEY NO.
MT- 39-E


HISTORIC AMERICAN
BUILDINGS SURVEY
SHEET 2 OF 3 SHEETS

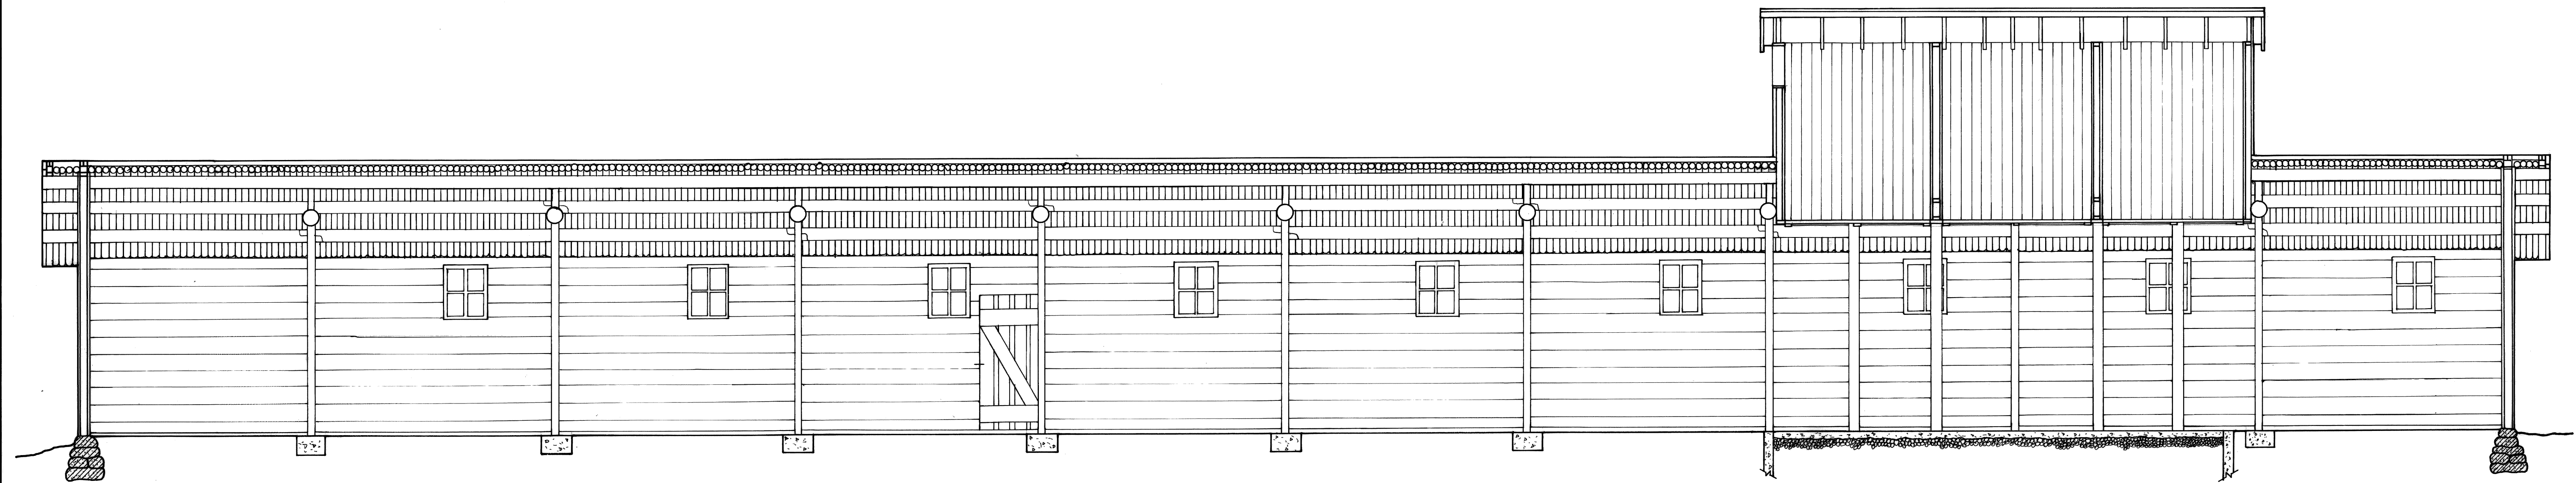


LONGITUDINAL SECTION B-B

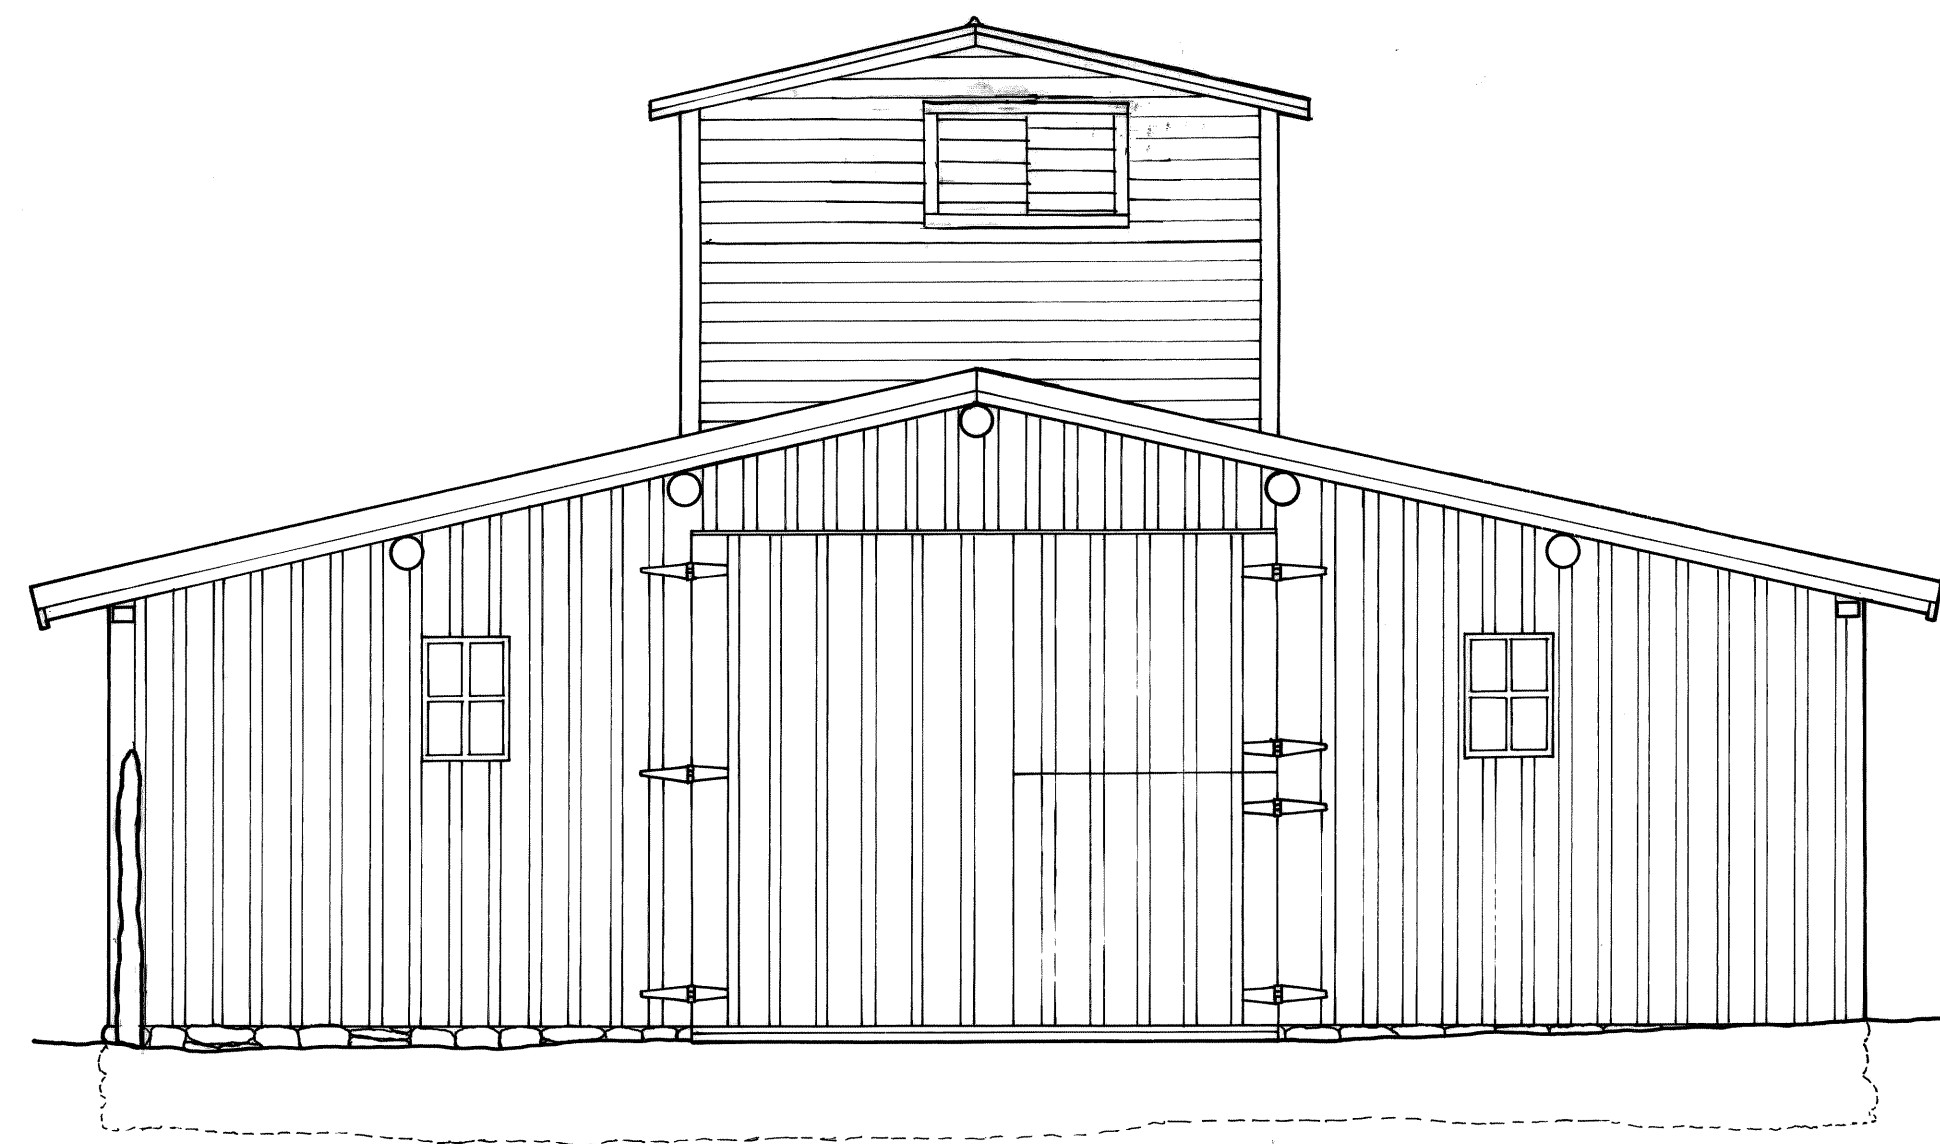

SOUTH ELEVATION

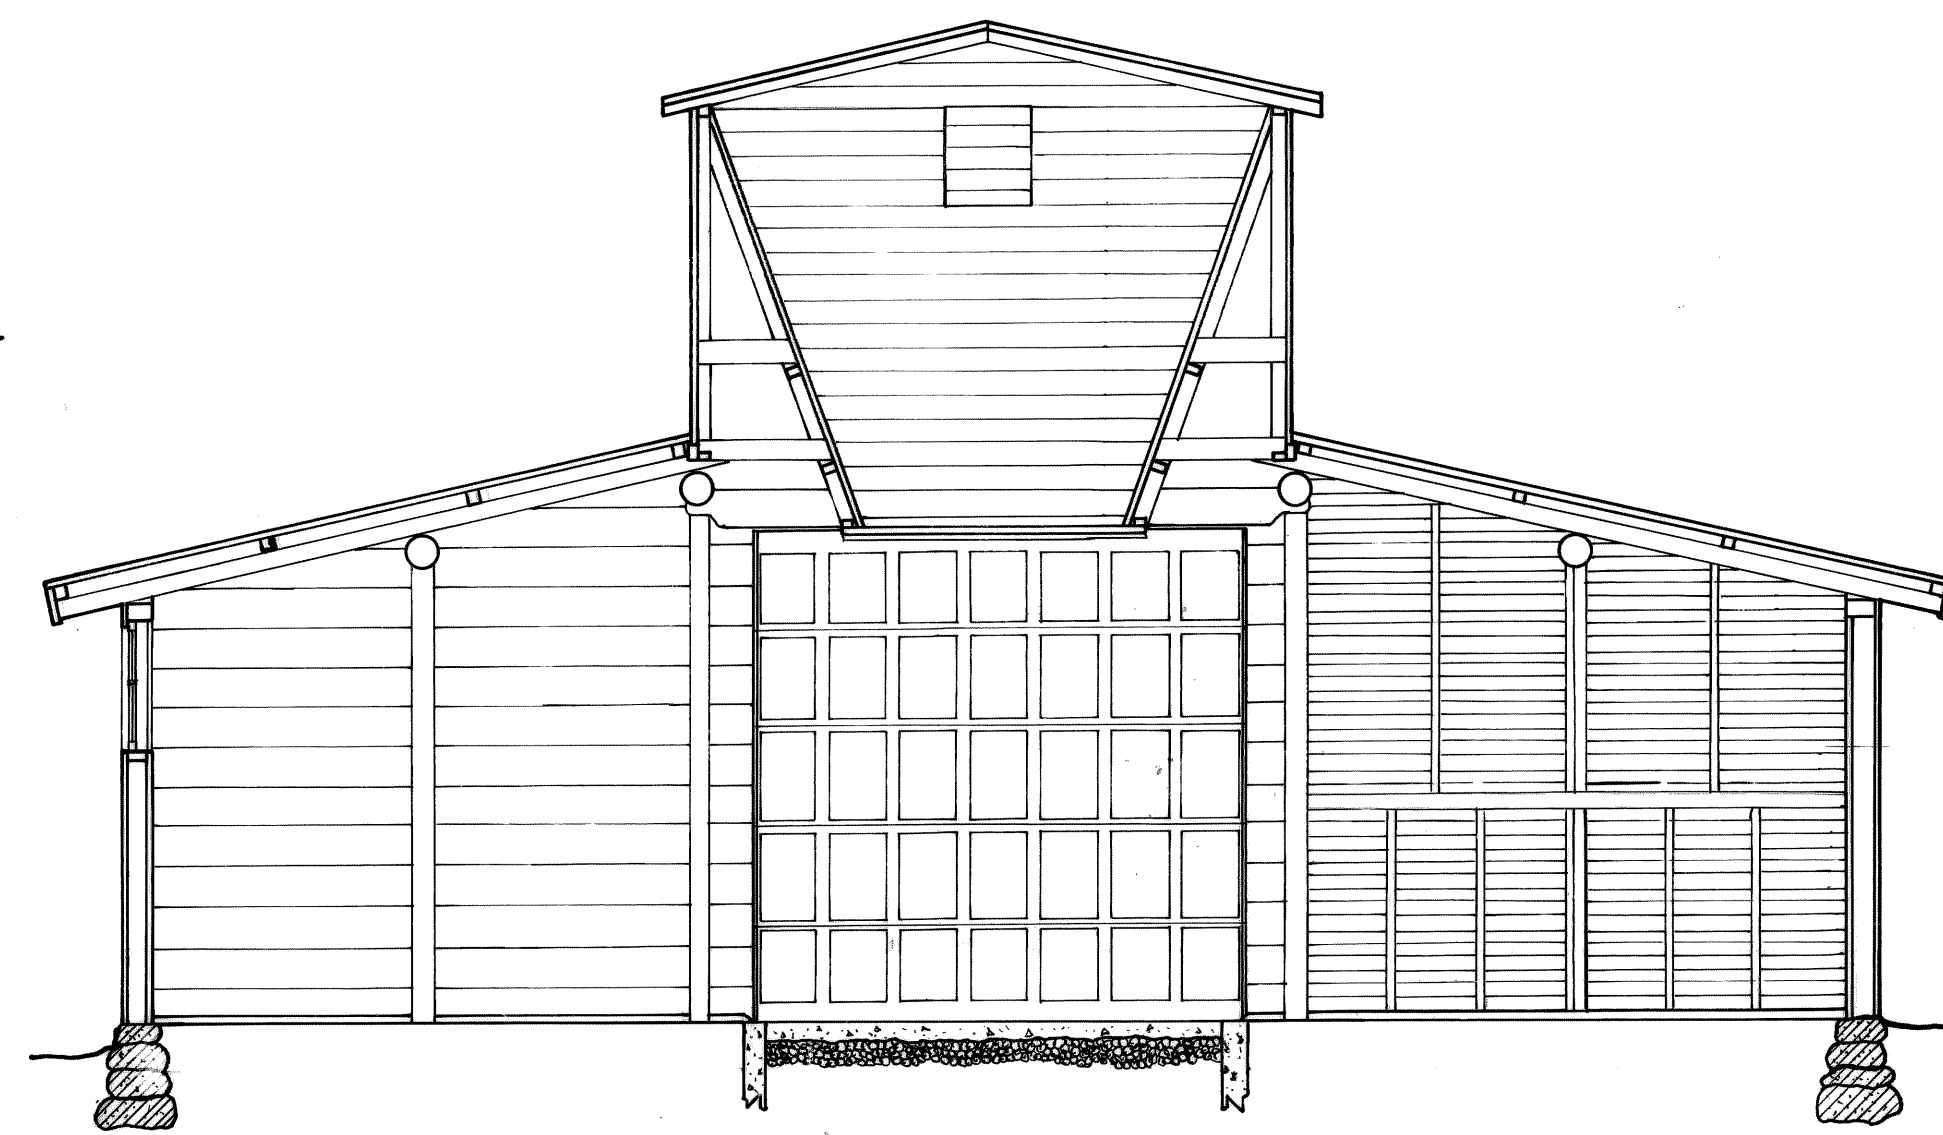


TRANSVERSE SECTION A-A

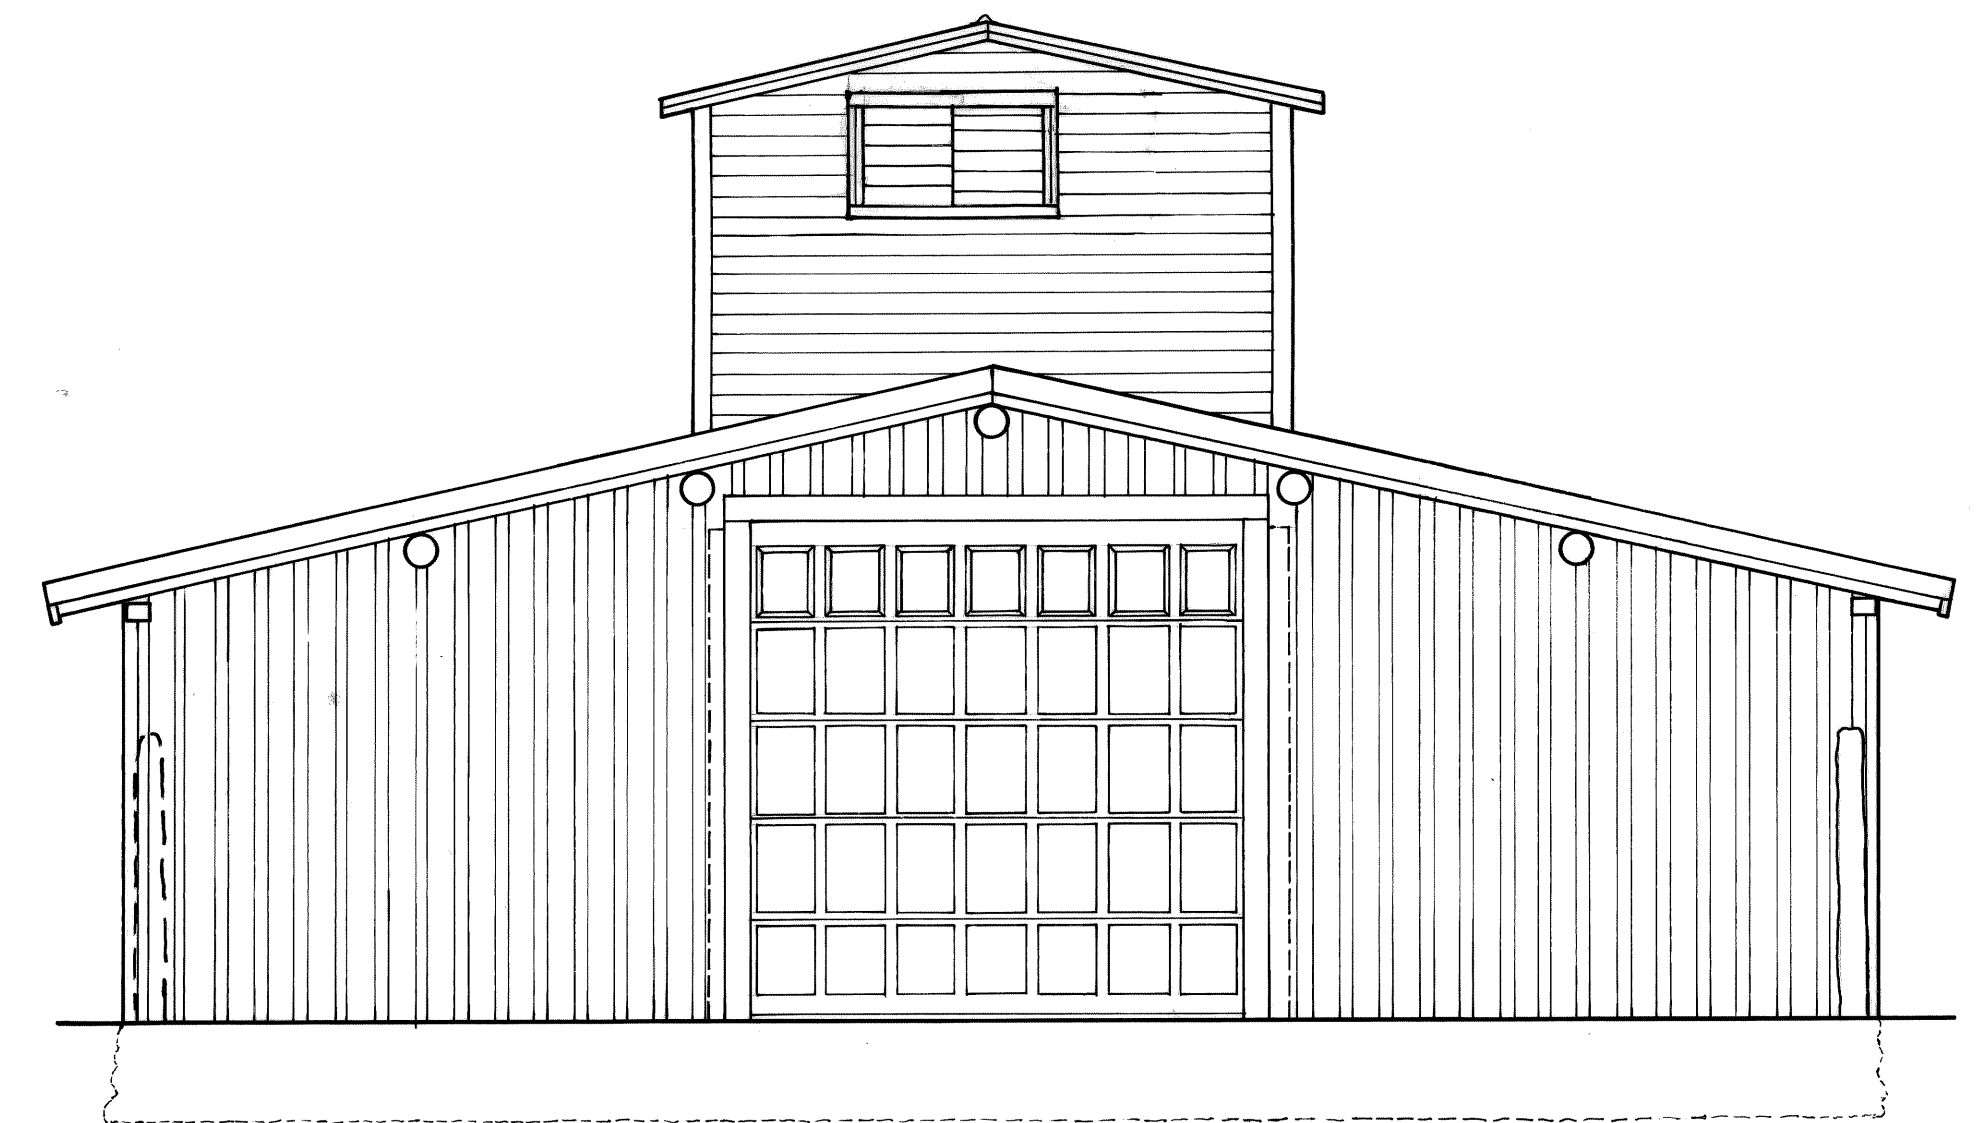

NORTH ELEVATION

SCALE: 1/4" = 1'-0"

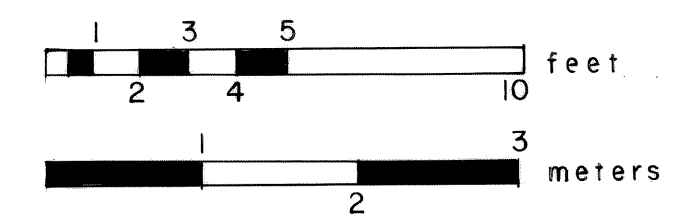

HISTORIC AMERICAN BUILDINGS SURVEY

INDEX TO PHOTOGRAPHS

HABS
MONT
39-DELO,
1-E-

Grant-Kohrs Ranch Complex, Thoroughbred Barn MT-39-E
(Grant-Kohrs Ranch National Historic Site, Thoroughbred Barn)
Highway 10
Deer Lodge
Powell County
Montana

Jack E. Boucher, Photographer October 1974

MT-39-E-1 AERIAL VIEW, TAKEN FROM SOUTH
MT-39-E-2 SOUTH ELEVATION
MT-39-E-3 NORTH ELEVATION
MT-39-E-4 INTERIOR, NOW ALTERED TO HOUSE WAGON PARTS







