

Grant-Kohrs Ranch Complex, Leeds-Lion Barn
(Grant-Kohrs Ranch National Historic Site, Leeds Lion Barn)
Highway 10
Deer Lodge
Powell County
Montana

HABS No. MT-39-F

HABS
MONT,
39-DELO,
1-F-


PHOTOGRAPHS

ADDENDUM TO
GRANT-KOHRS RANCH, LEEDS-LION BARN (HS-16)
Grant-Kohrs Ranch National Historic Site
Highway 10
Deer Lodge
Powell County
Montana


HABS No. MT-39-F

REDUCED COPIES OF MEASURED DRAWINGS


HISTORIC AMERICAN BUILDING SURVEY
Southwest System Support Office
National Park Service
P.O. Box 728
Santa Fe, New Mexico 87504

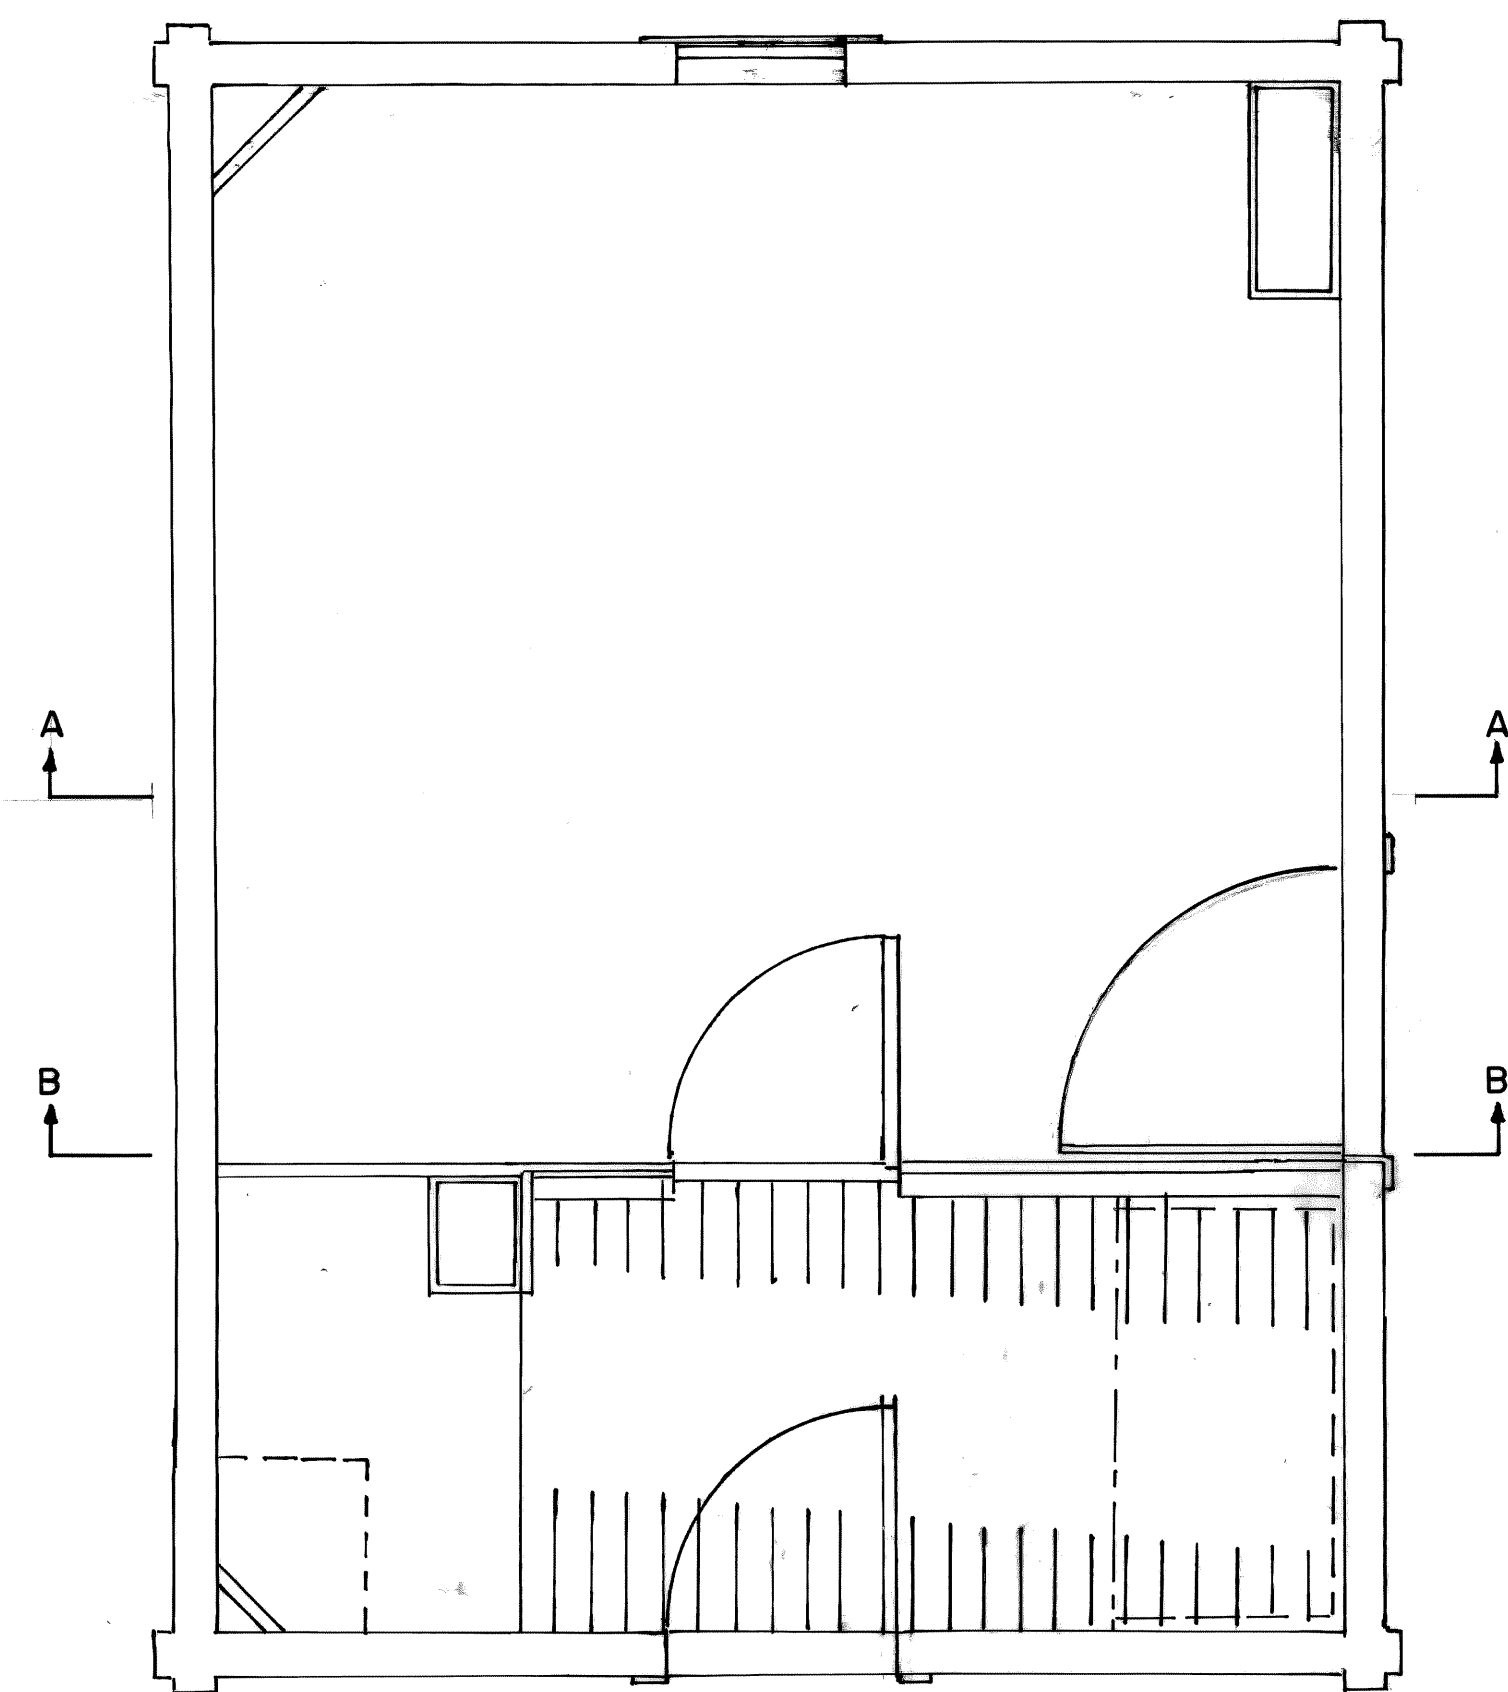

PLAN


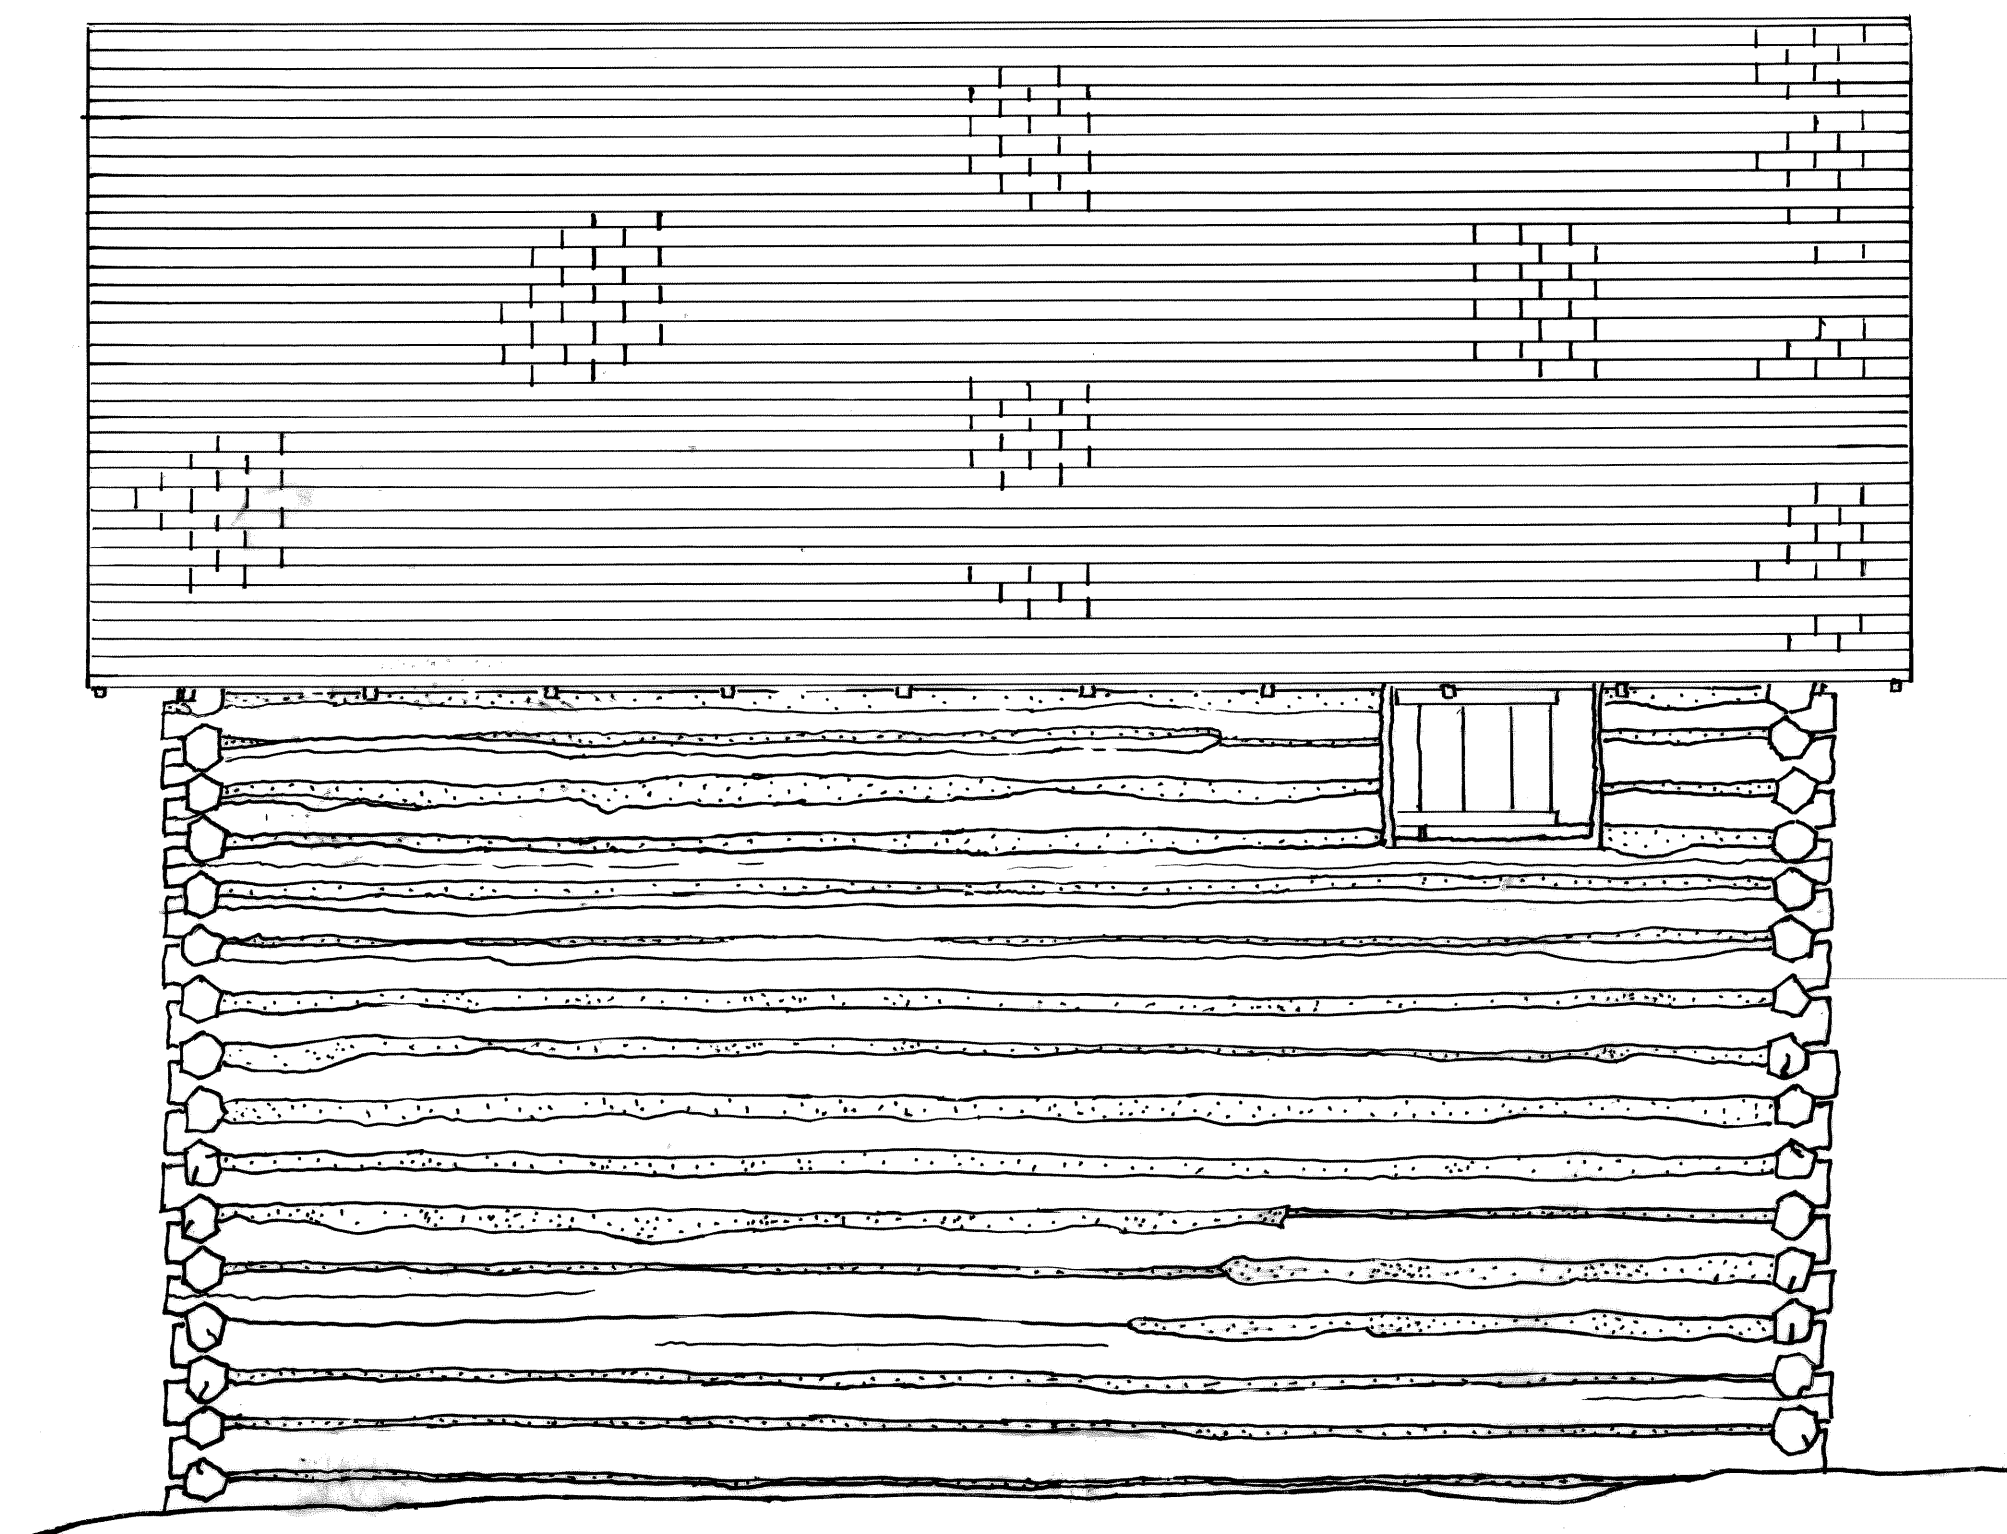


EAST ELEVATION

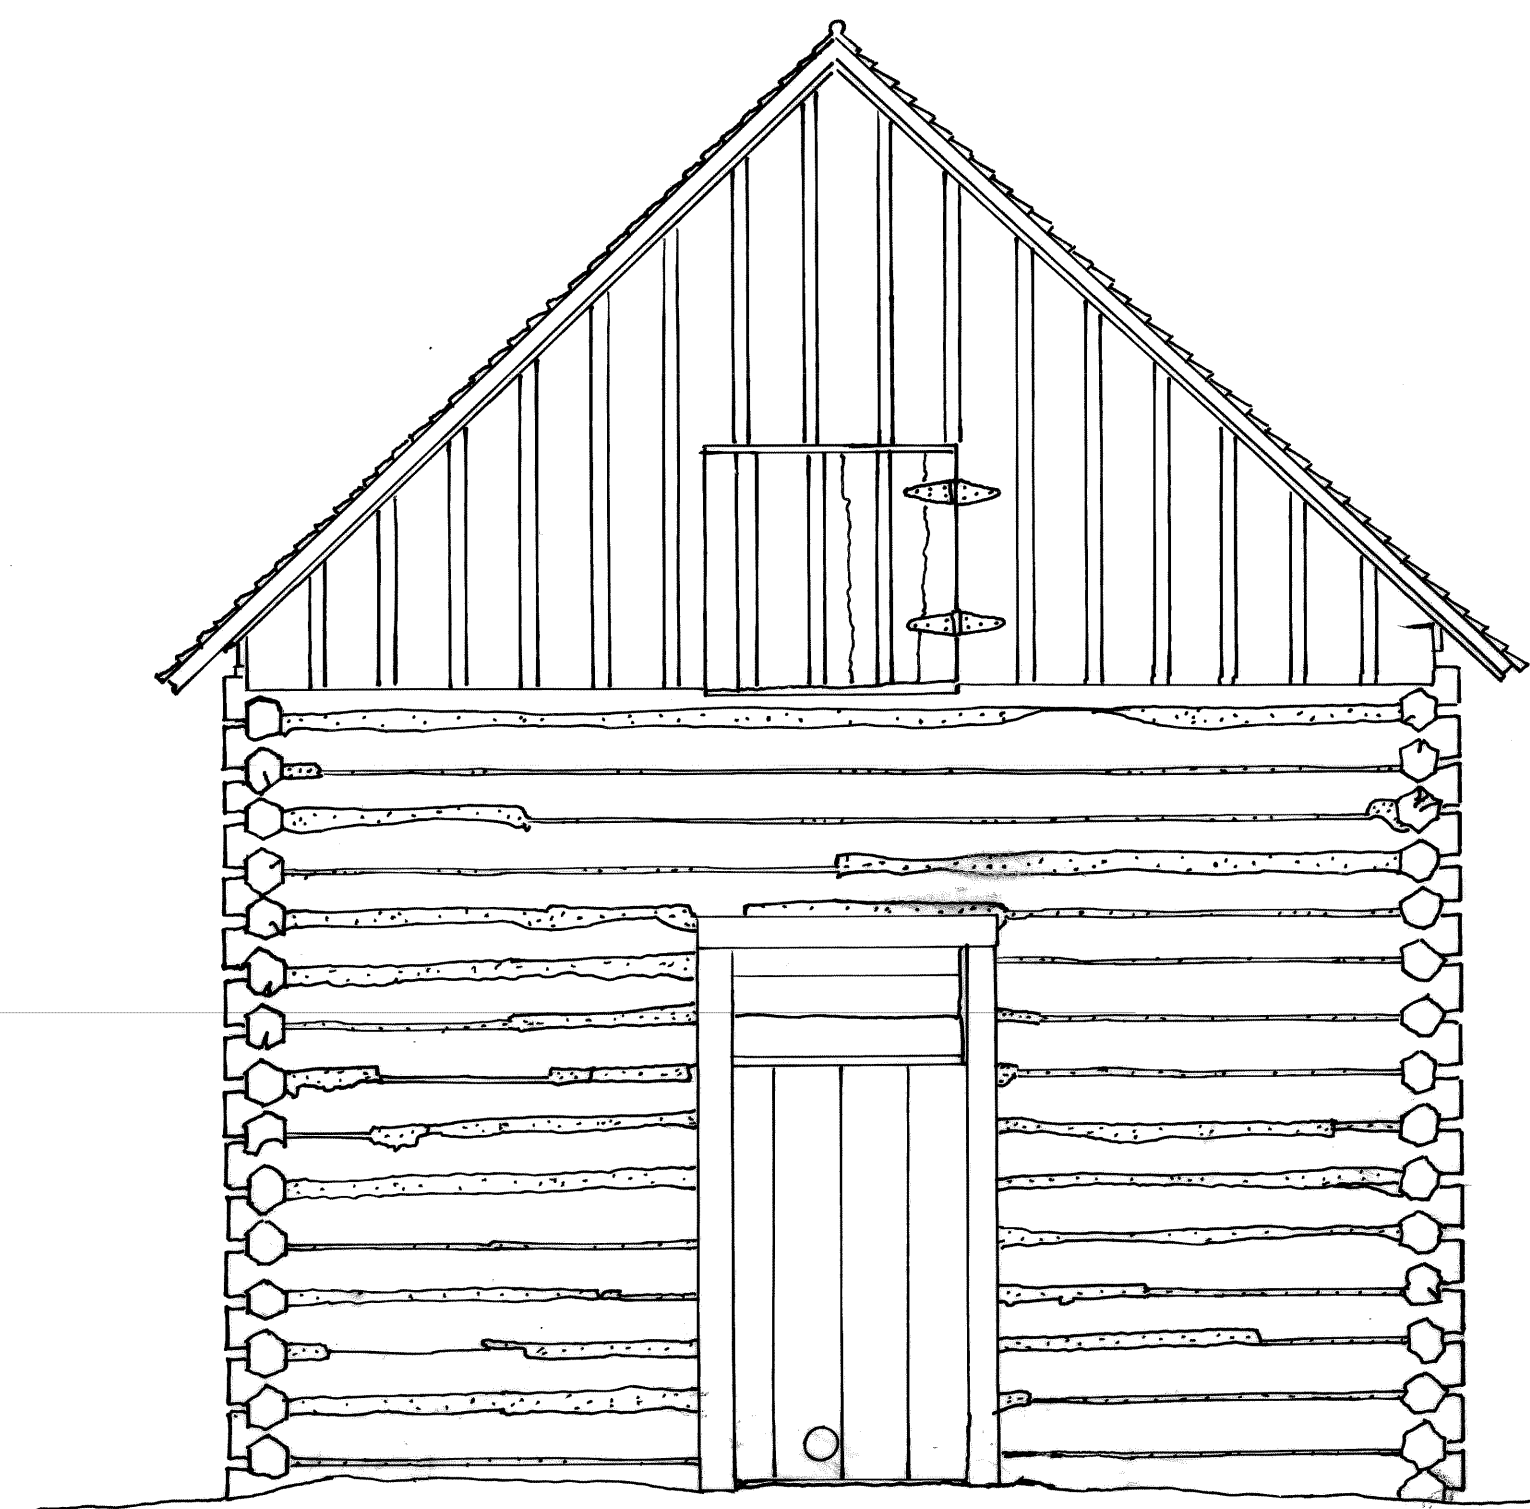


NORTH ELEVATION


SCALE: 3/8" = 1'-0"

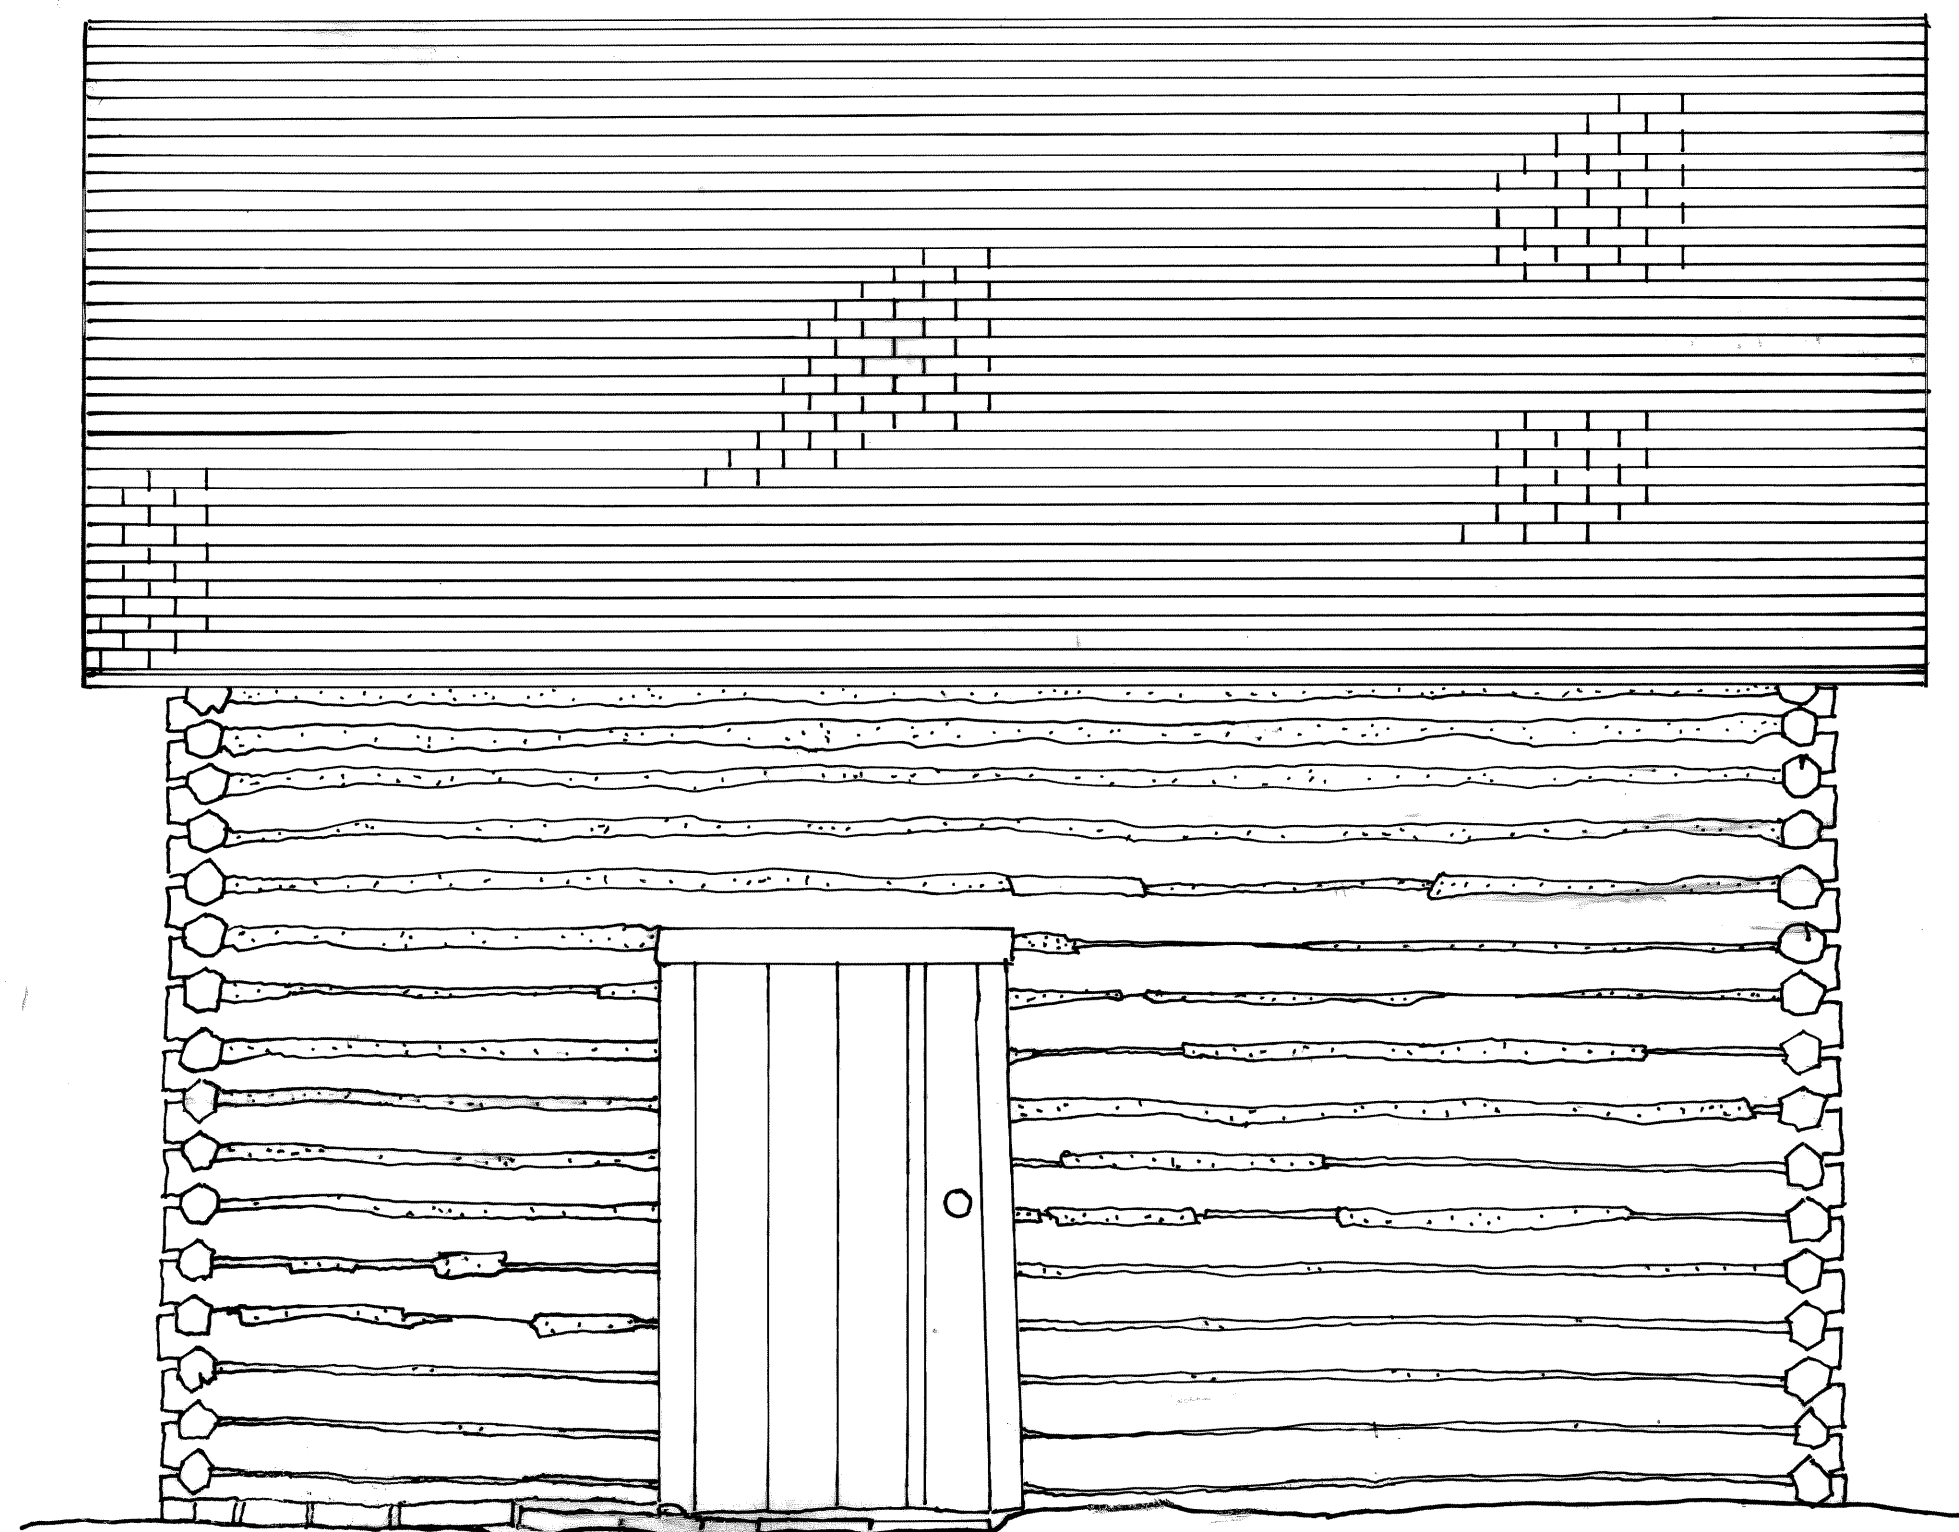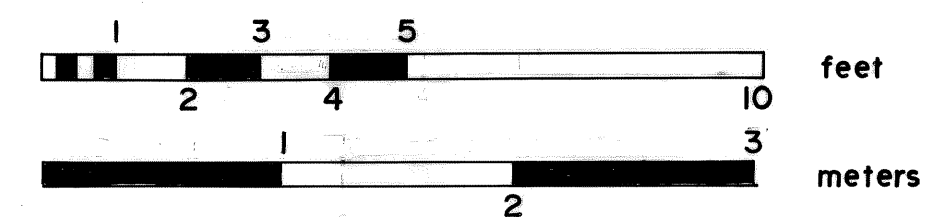


WEST ELEVATION

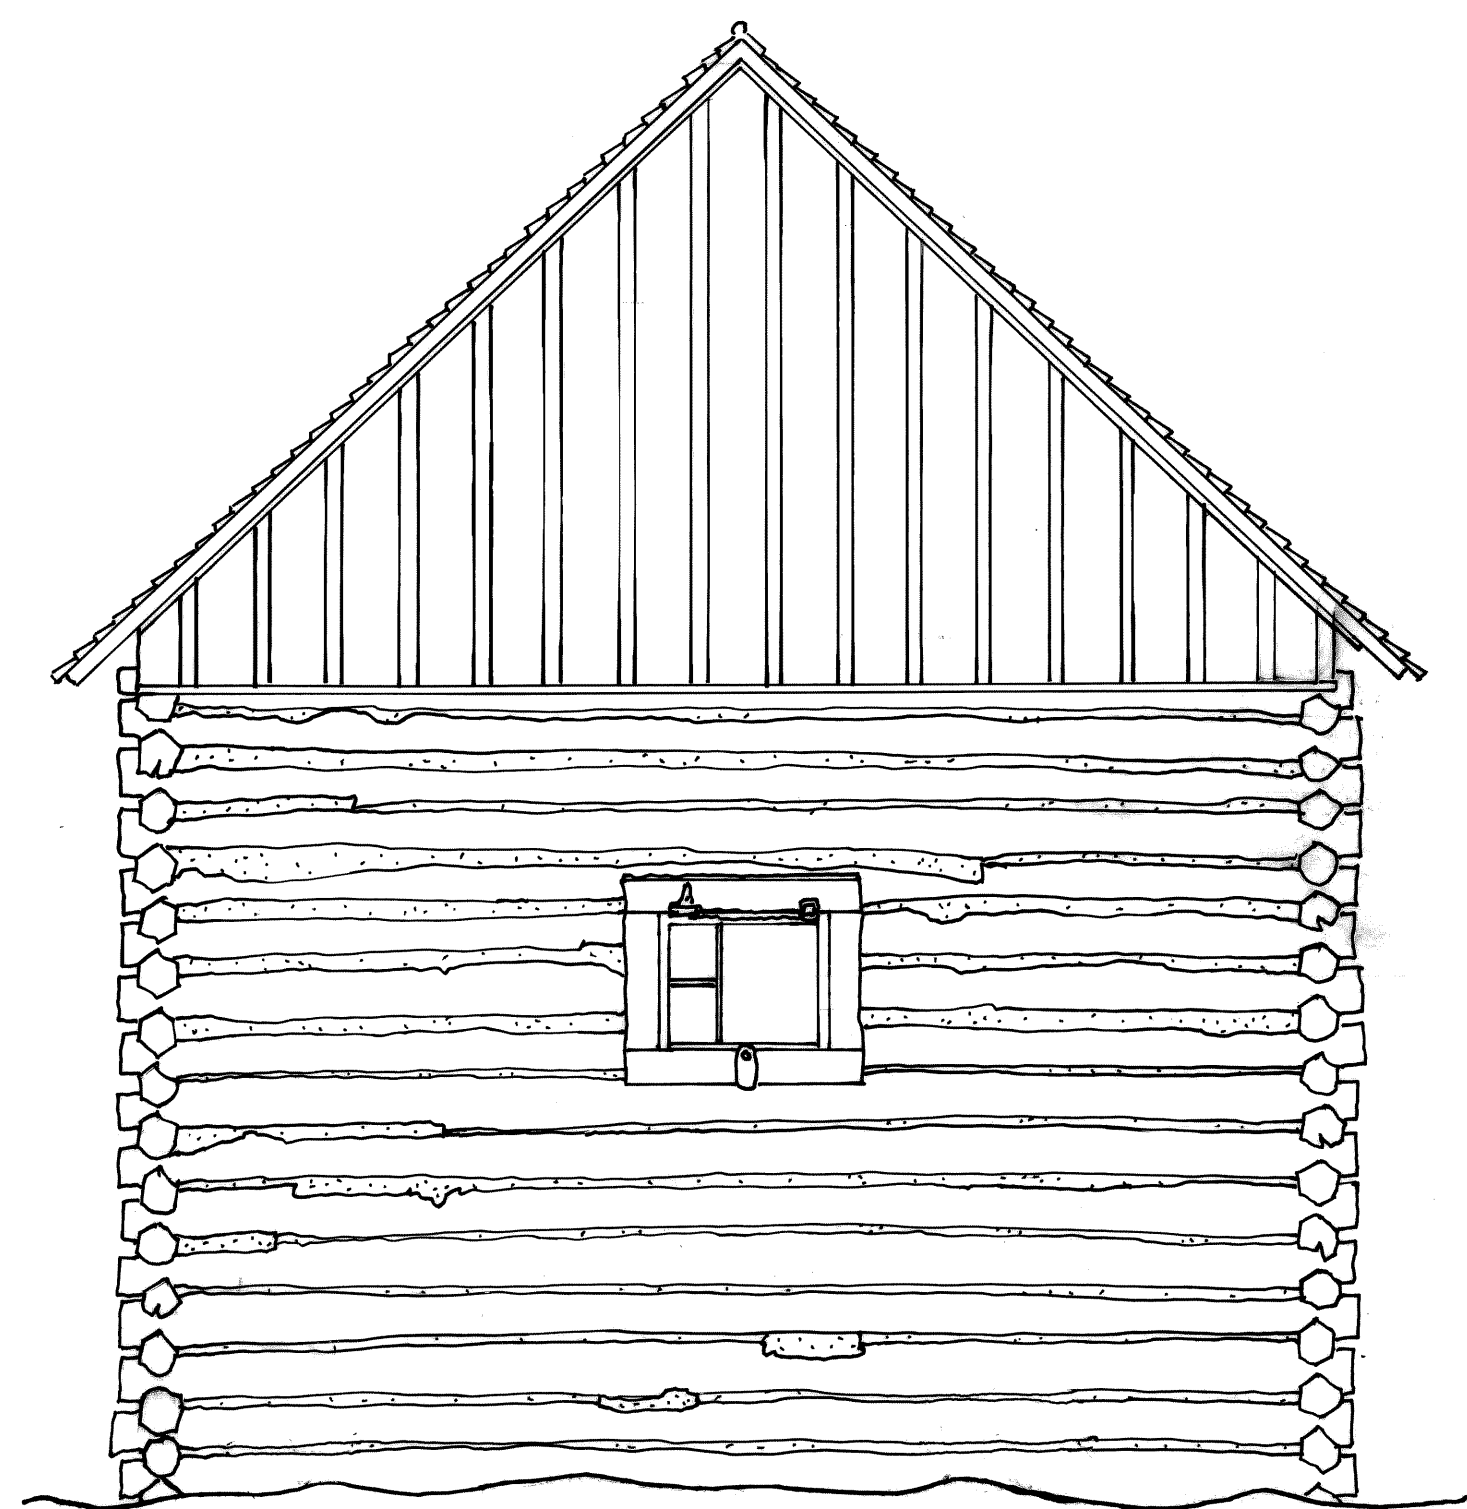

SOUTH ELEVATION


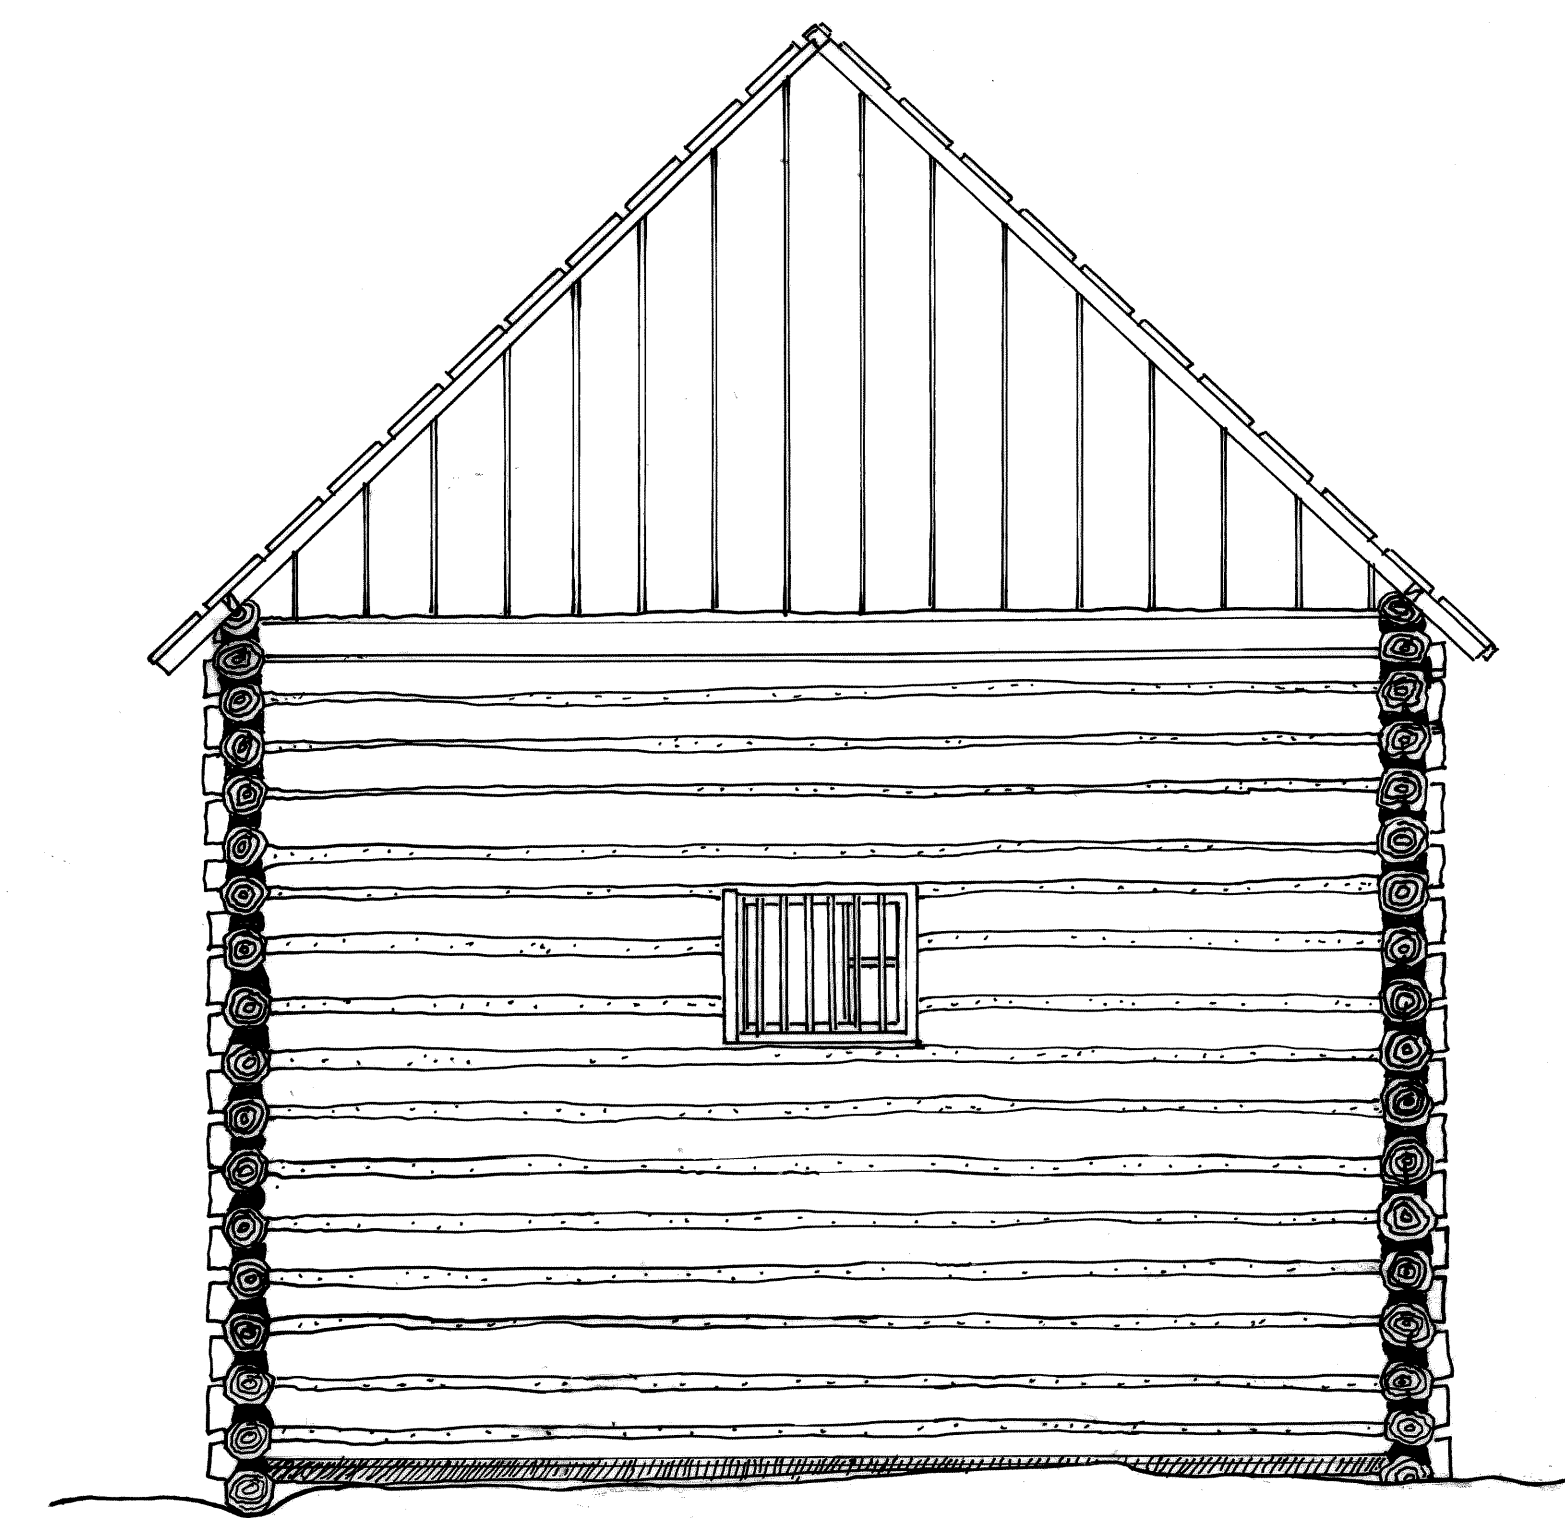


SECTION A-A

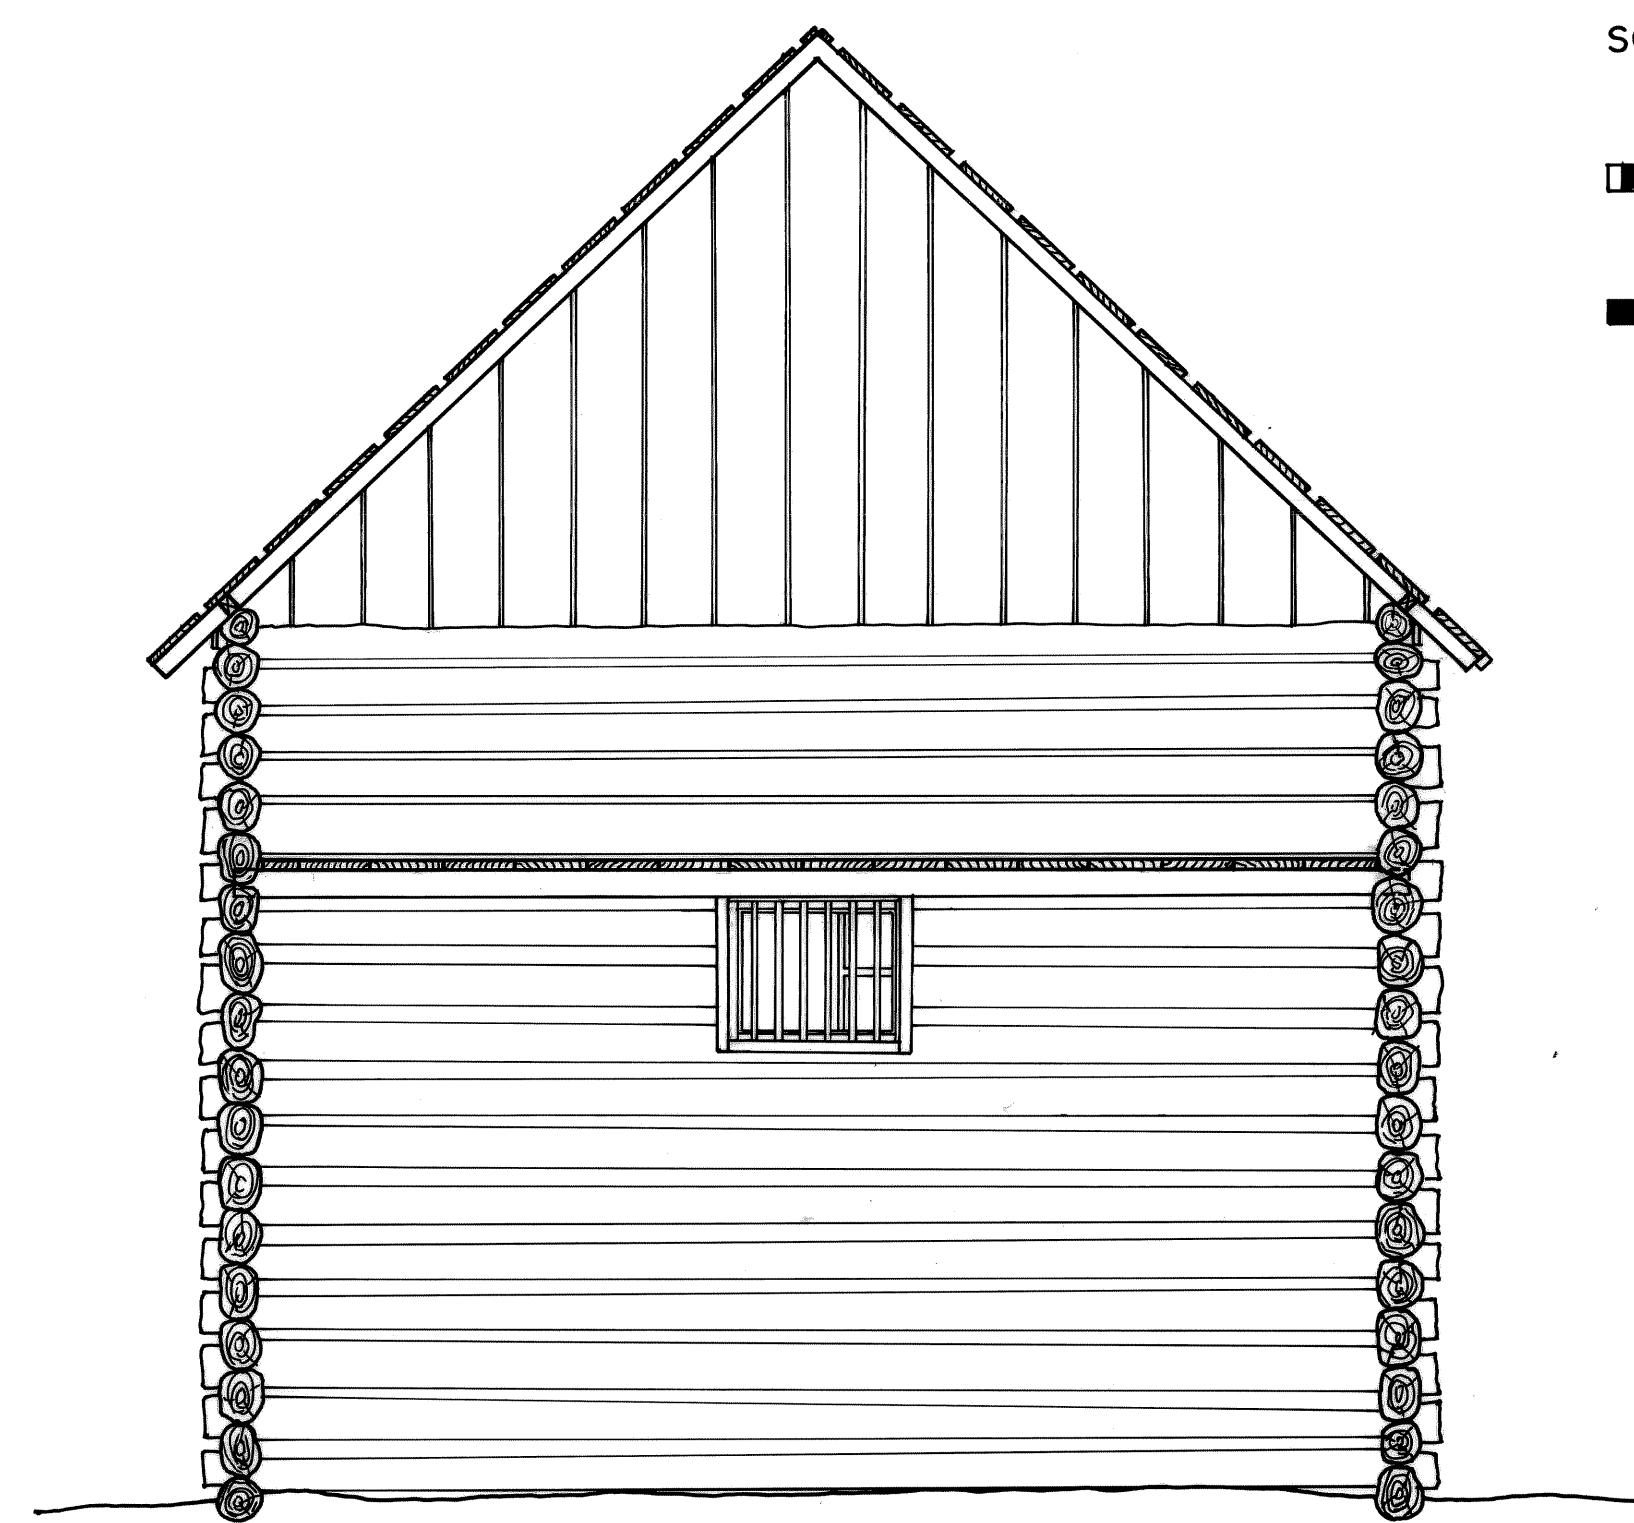


SECTION B-B

SCALE: 3/8" = 1'-0"

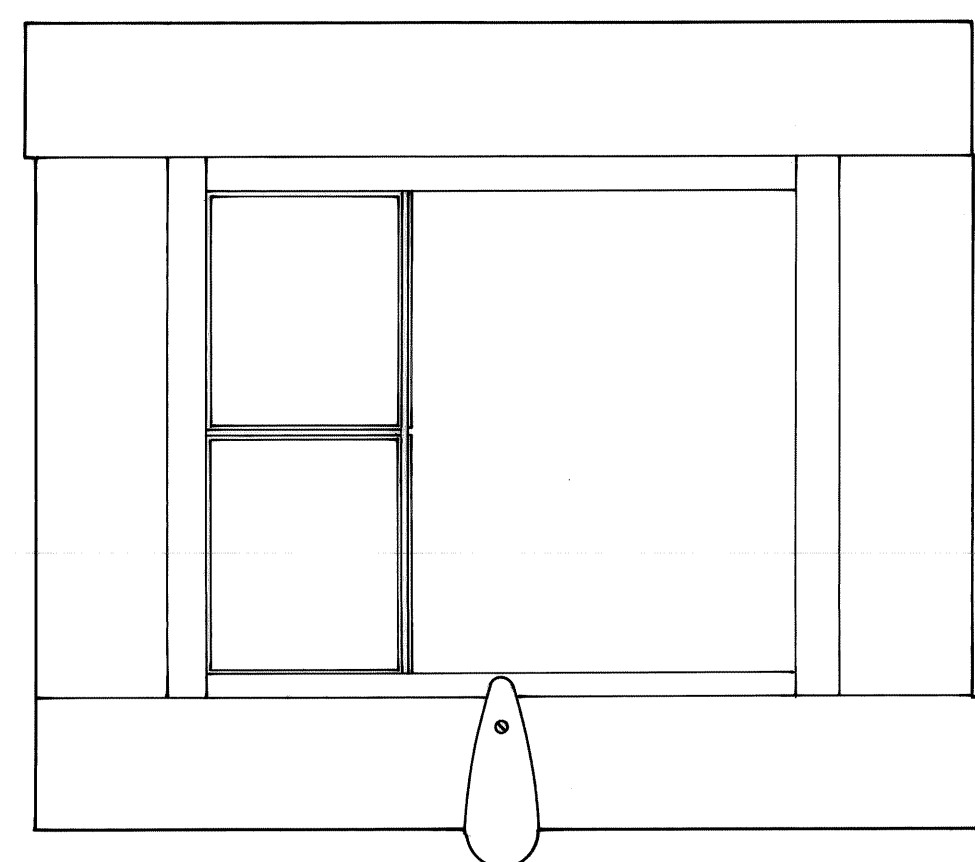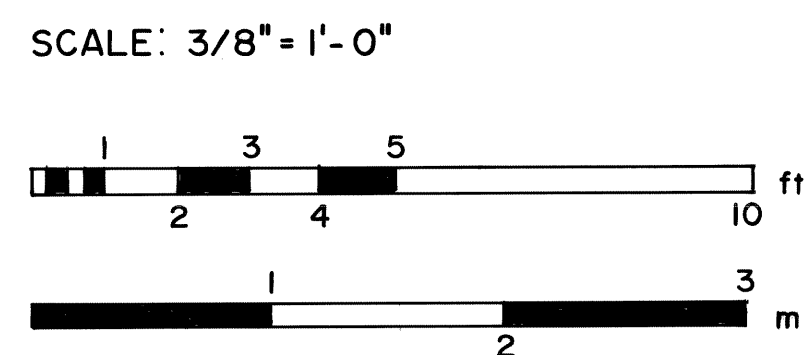


INTERIOR

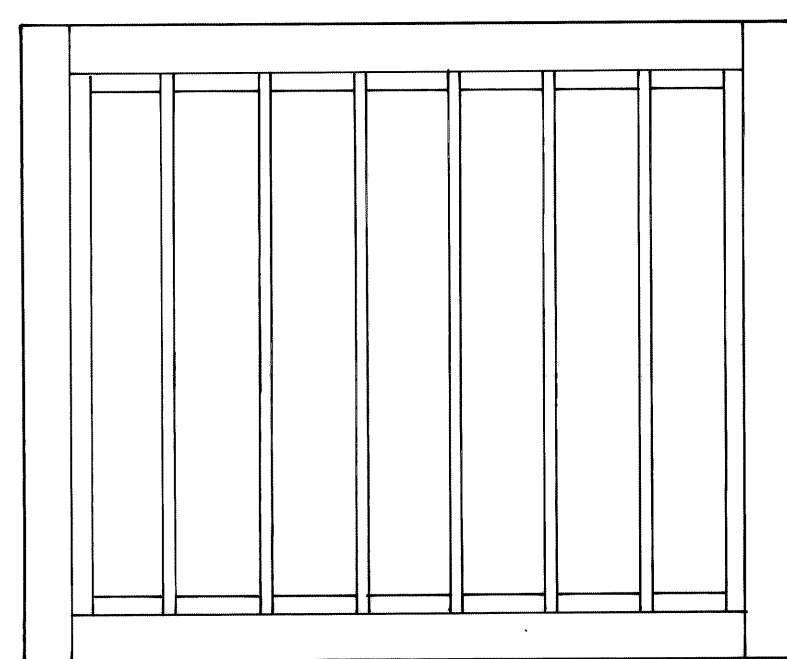


EXTERIOR


SOUTH WINDOW

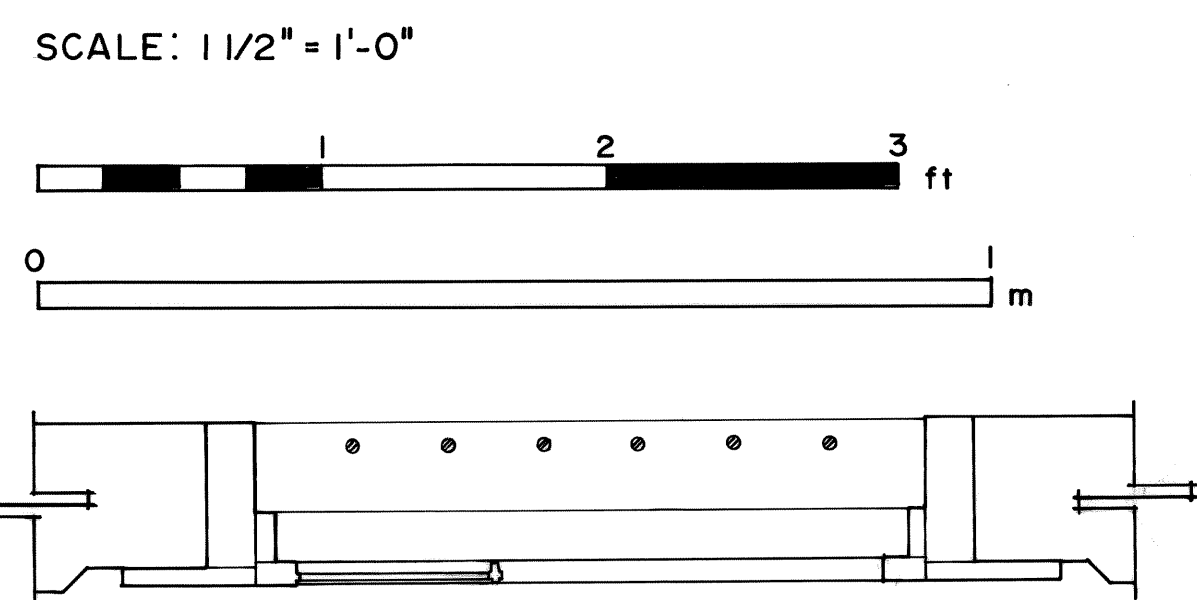


PLAN

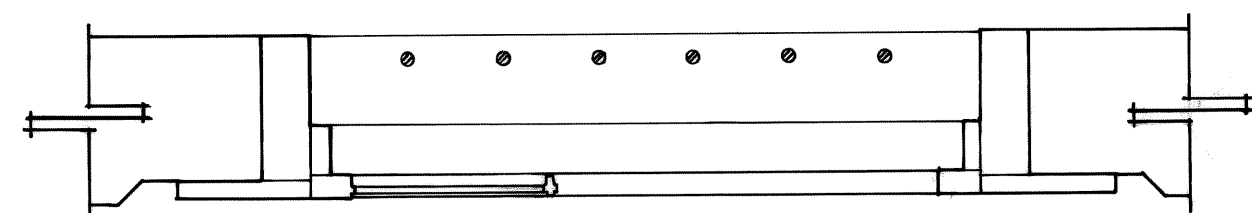


DETAIL
NOT TO SCALE

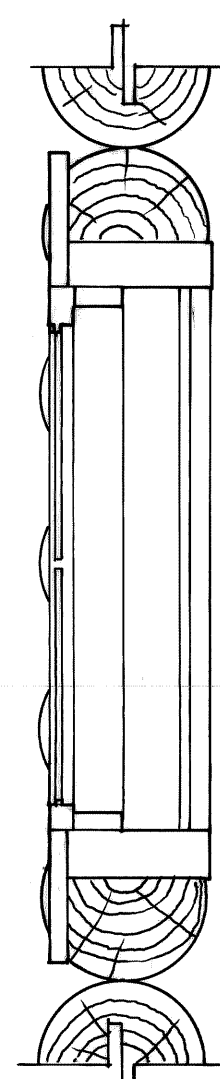

SECTION

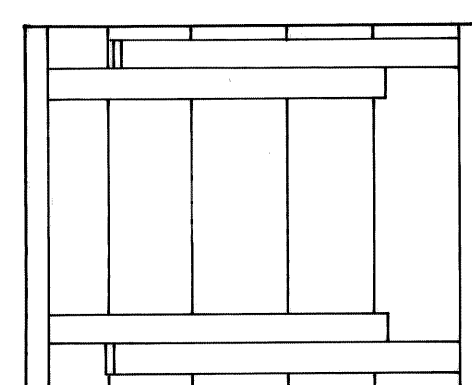

EXTERIOR

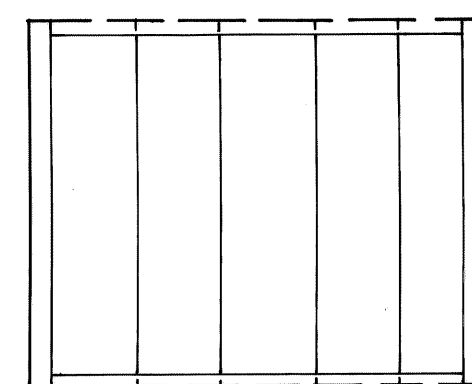

INTERIOR


EAST LOFT DOOR



PLAN




SOUTH ELEVATION

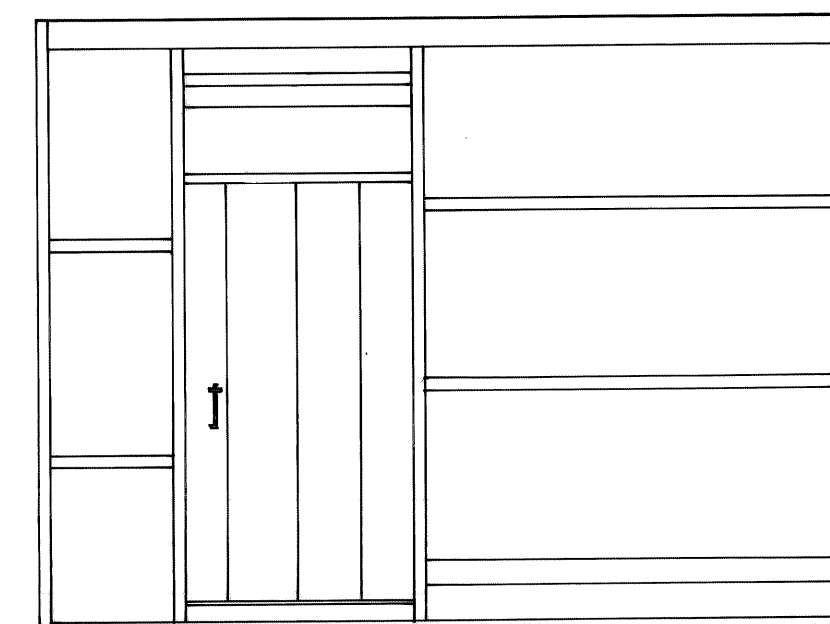


NORTH ELEVATION

INTERIOR PARTITION DETAIL

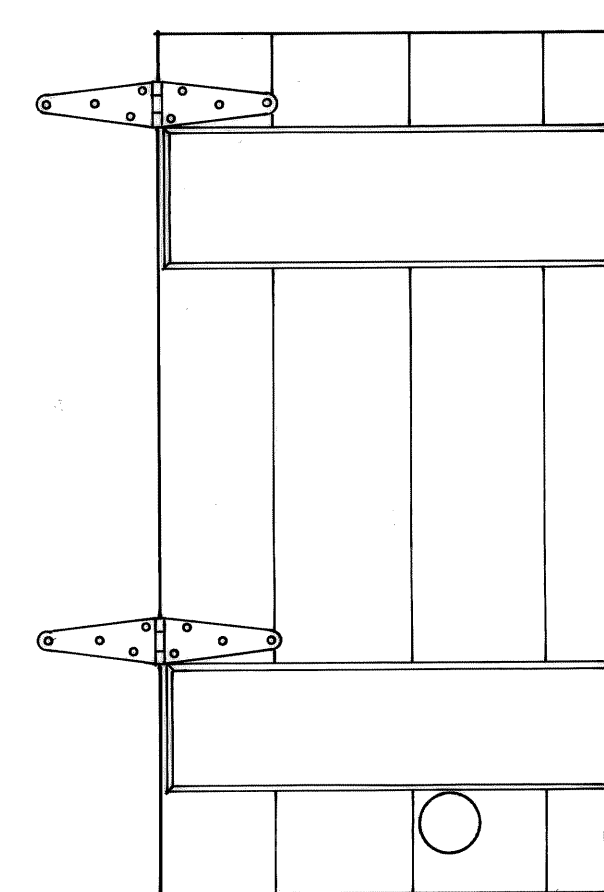


INTERIOR

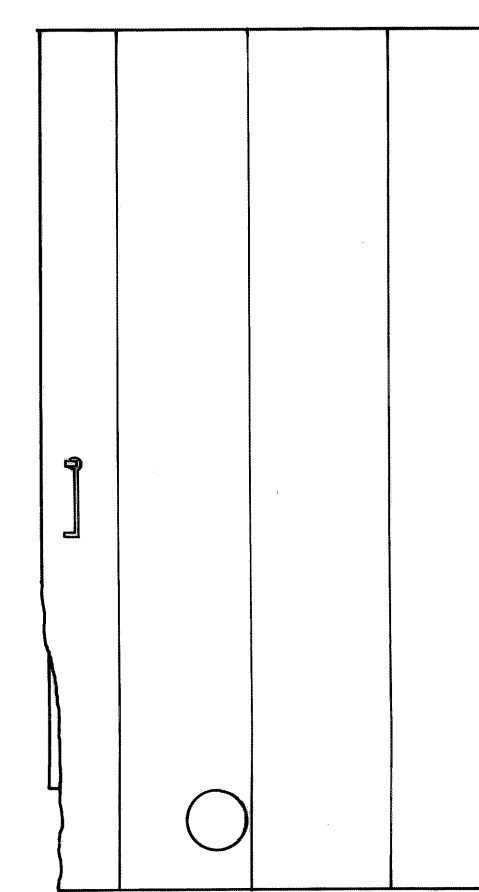


EXTERIOR


NORTH DOOR

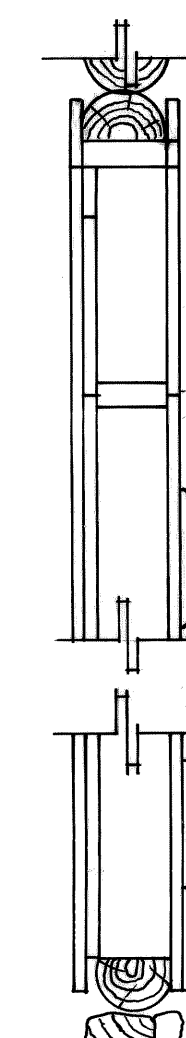


SECTION

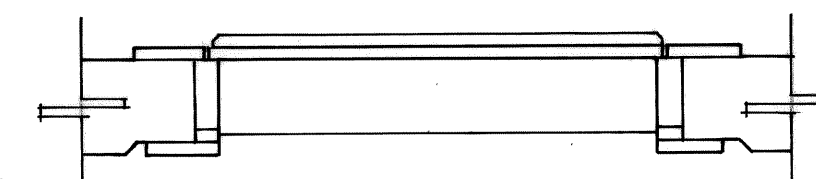

PLAN

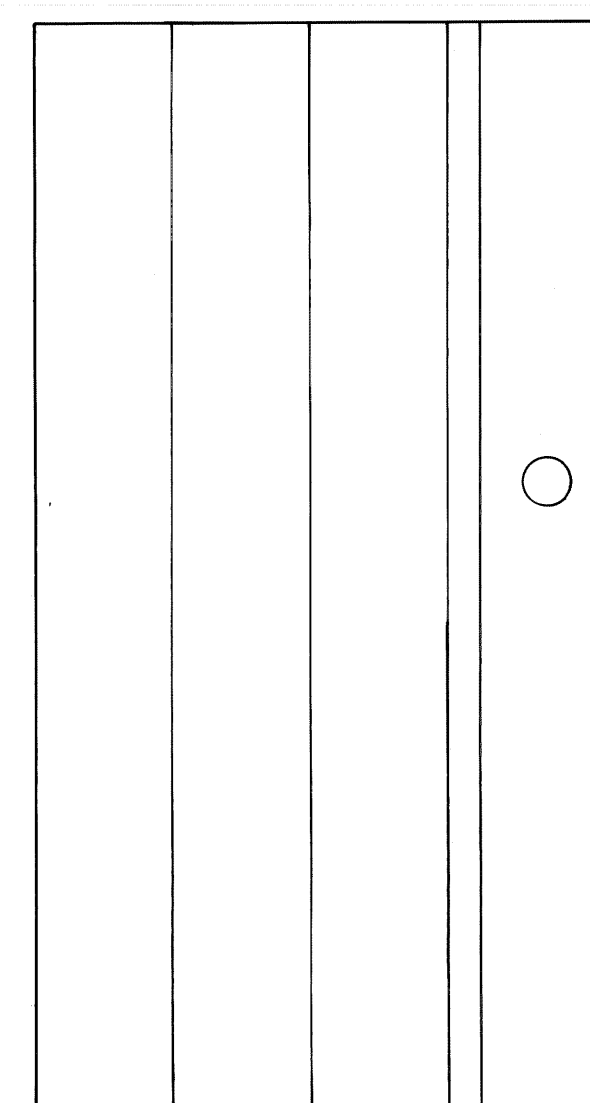


EXTERIOR

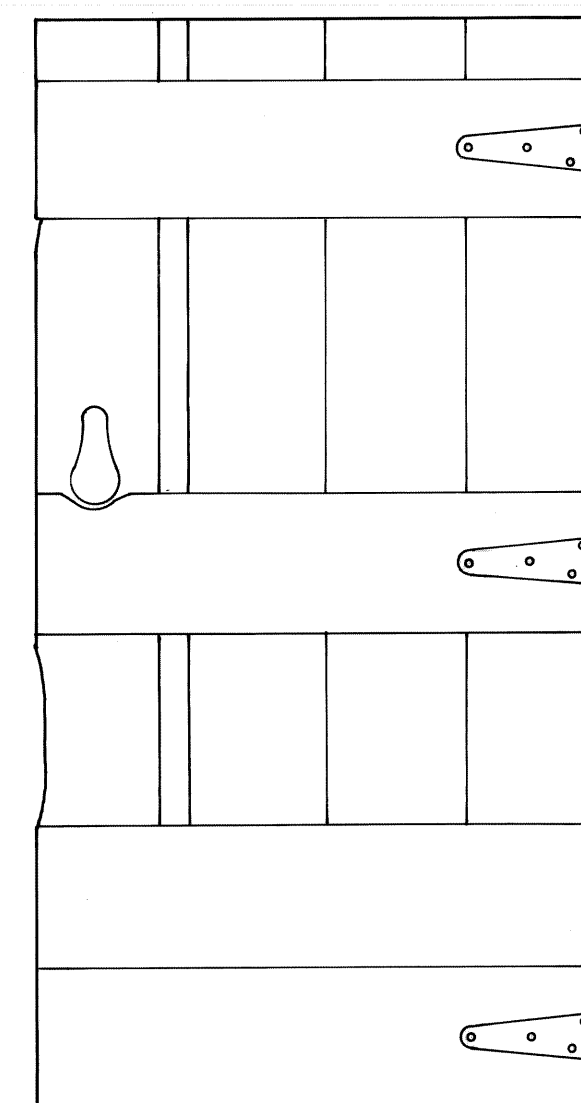


INTERIOR

WEST DOOR

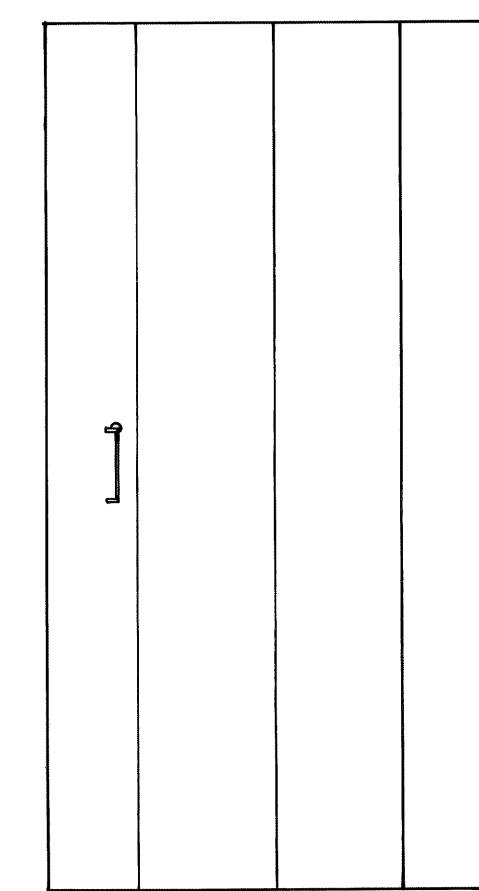

NORTH SIDE

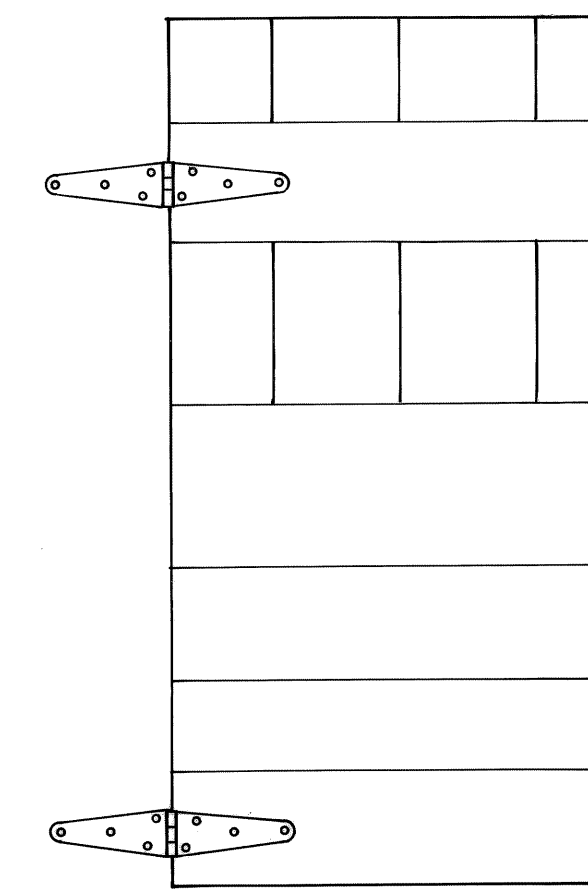

SOUTH SIDE

INTERIOR DOOR

HISTORIC AMERICAN BUILDINGS SURVEY

INDEX TO PHOTOGRAPHS

HABS
MONT
39-DELO,
1-F-

Grant-Kohrs Ranch Complex, Leeds Lion Barn
(Grant-Kohrs Ranch National Historic Site, Leeds Lion Barn)
Highway 10
Deer Lodge
Powell County
Montana

HABS No. MT-39-F

Jack E. Boucher, Photographer October 1974

MT-39-F-1 MAIN ENTRANCE

MT-39-F-2 PADDOCK ELEVATION



HABS Ab. MT-39-F-1

1914
1915
HABS No. MT-39-F-8