

Grant-Kohrs Ranch Complex, Ox Barn  
(Grant-Kohrs Ranch National Historic Site, Ox Barn)  
Highway 10  
Deer Lodge  
Powell County  
Montana

HABS  
MONT,  
39-DELO,  
1-K-


PHOTOGRAPHS

ADDENDUM TO  
GRANT-KOHRS RANCH, OX BARN (HS-10)  
Grant-Kohrs Ranch National Historic Site  
Highway 10  
Deer Lodge  
Powell County  
Montana


**HABS No. MT-39-K**

REDUCED COPIES OF MEASURED DRAWINGS

**HISTORIC AMERICAN BUILDING SURVEY**  
**Southwest System Support Office**  
**National Park Service**  
**P.O. Box 728**  
**Santa Fe, New Mexico 87504**


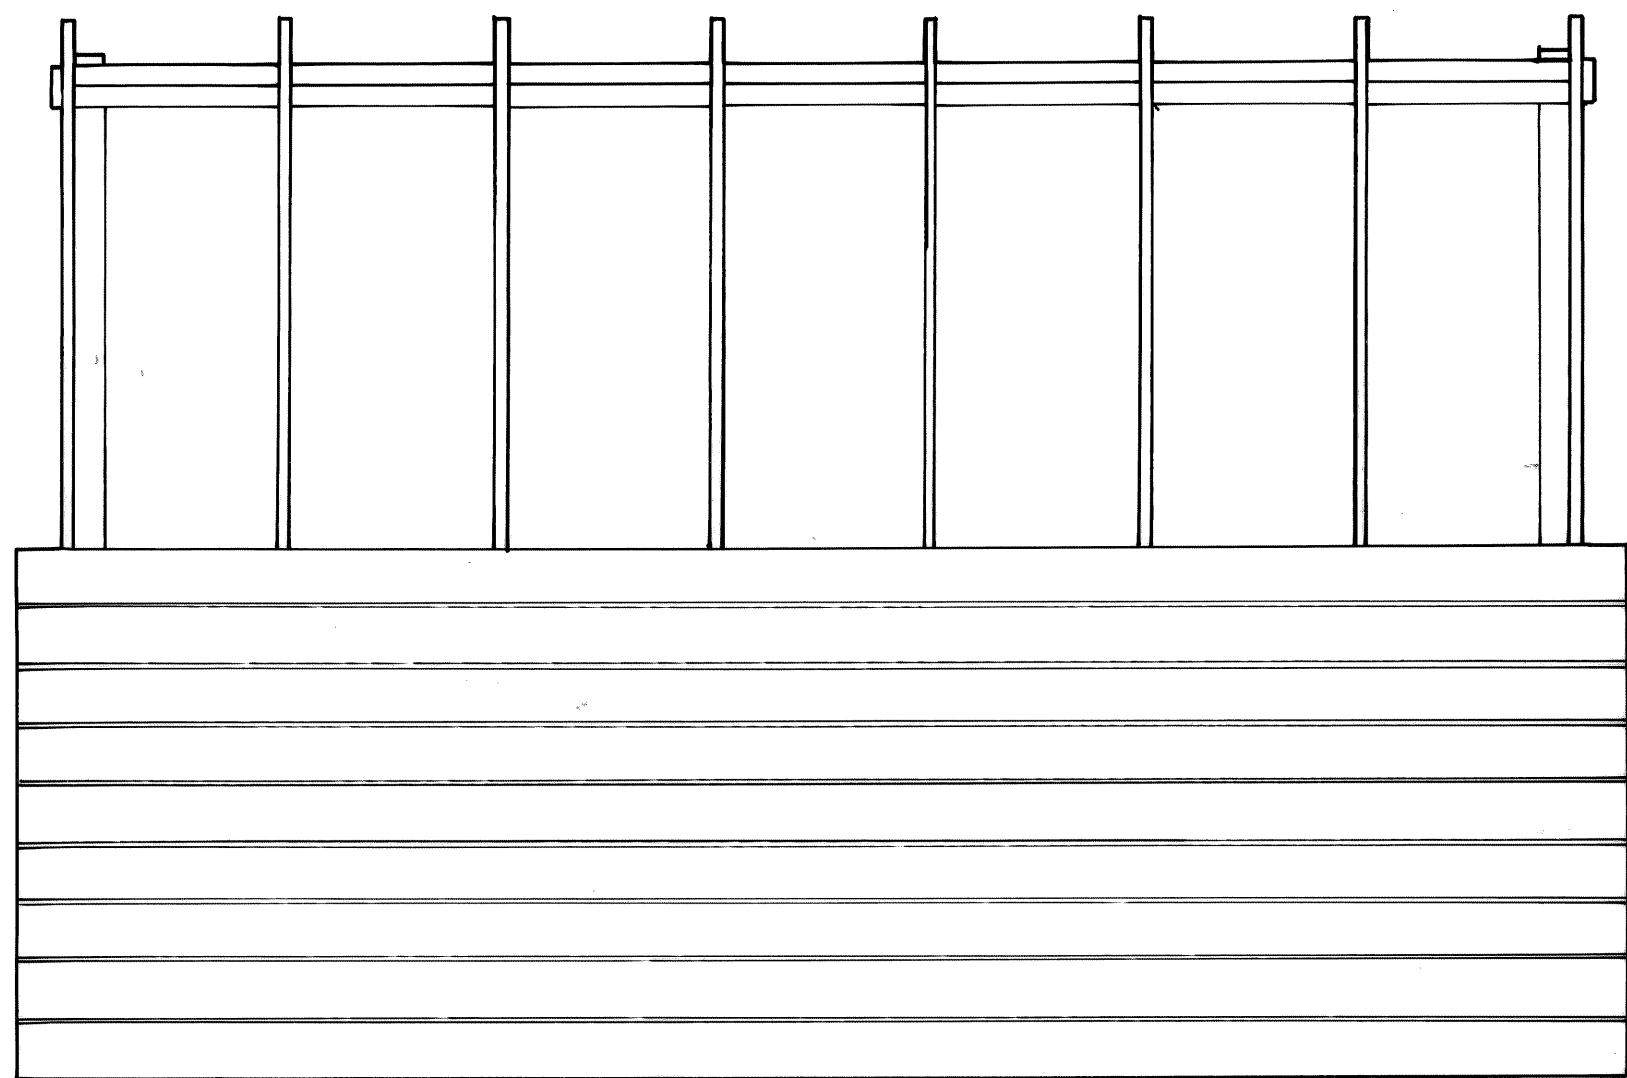


ROOF FRAMING PLAN  
3/8" = 1'-0"

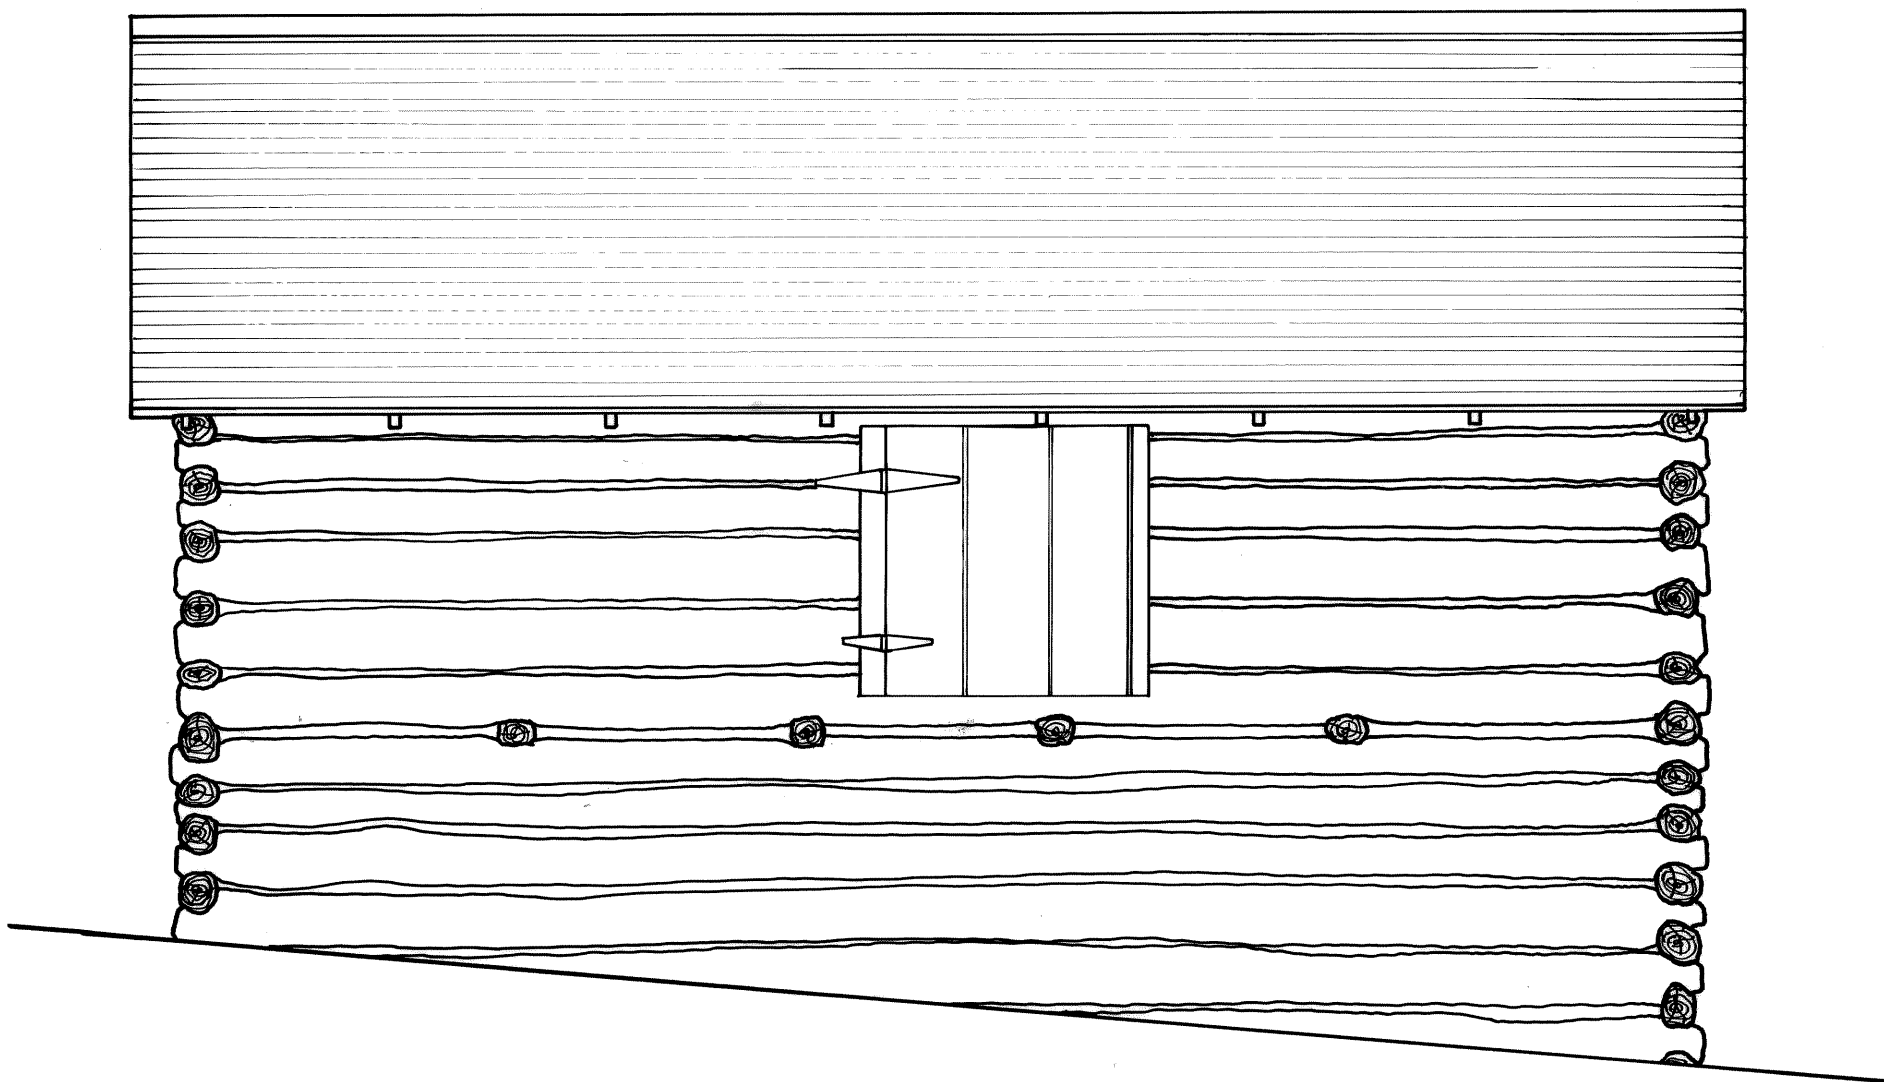



EAST ELEVATION

SCALE 3/8" = 1'-0"

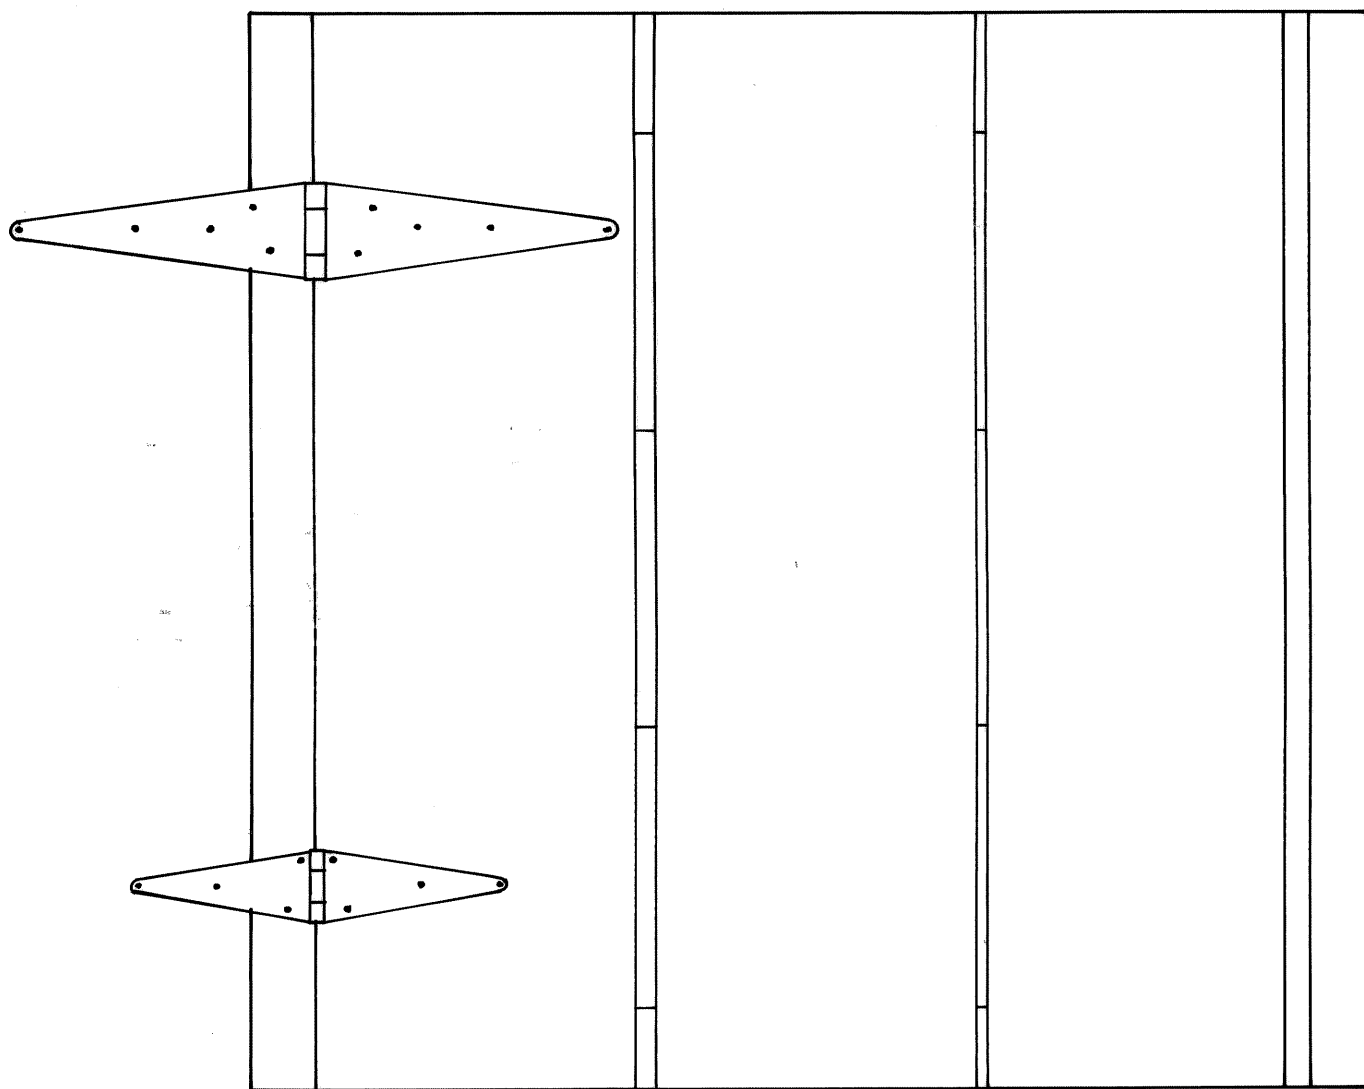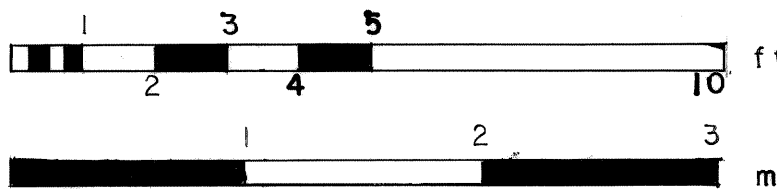


LOFT DOOR DETAIL



SCALE: 1 1/2" = 1'-0"

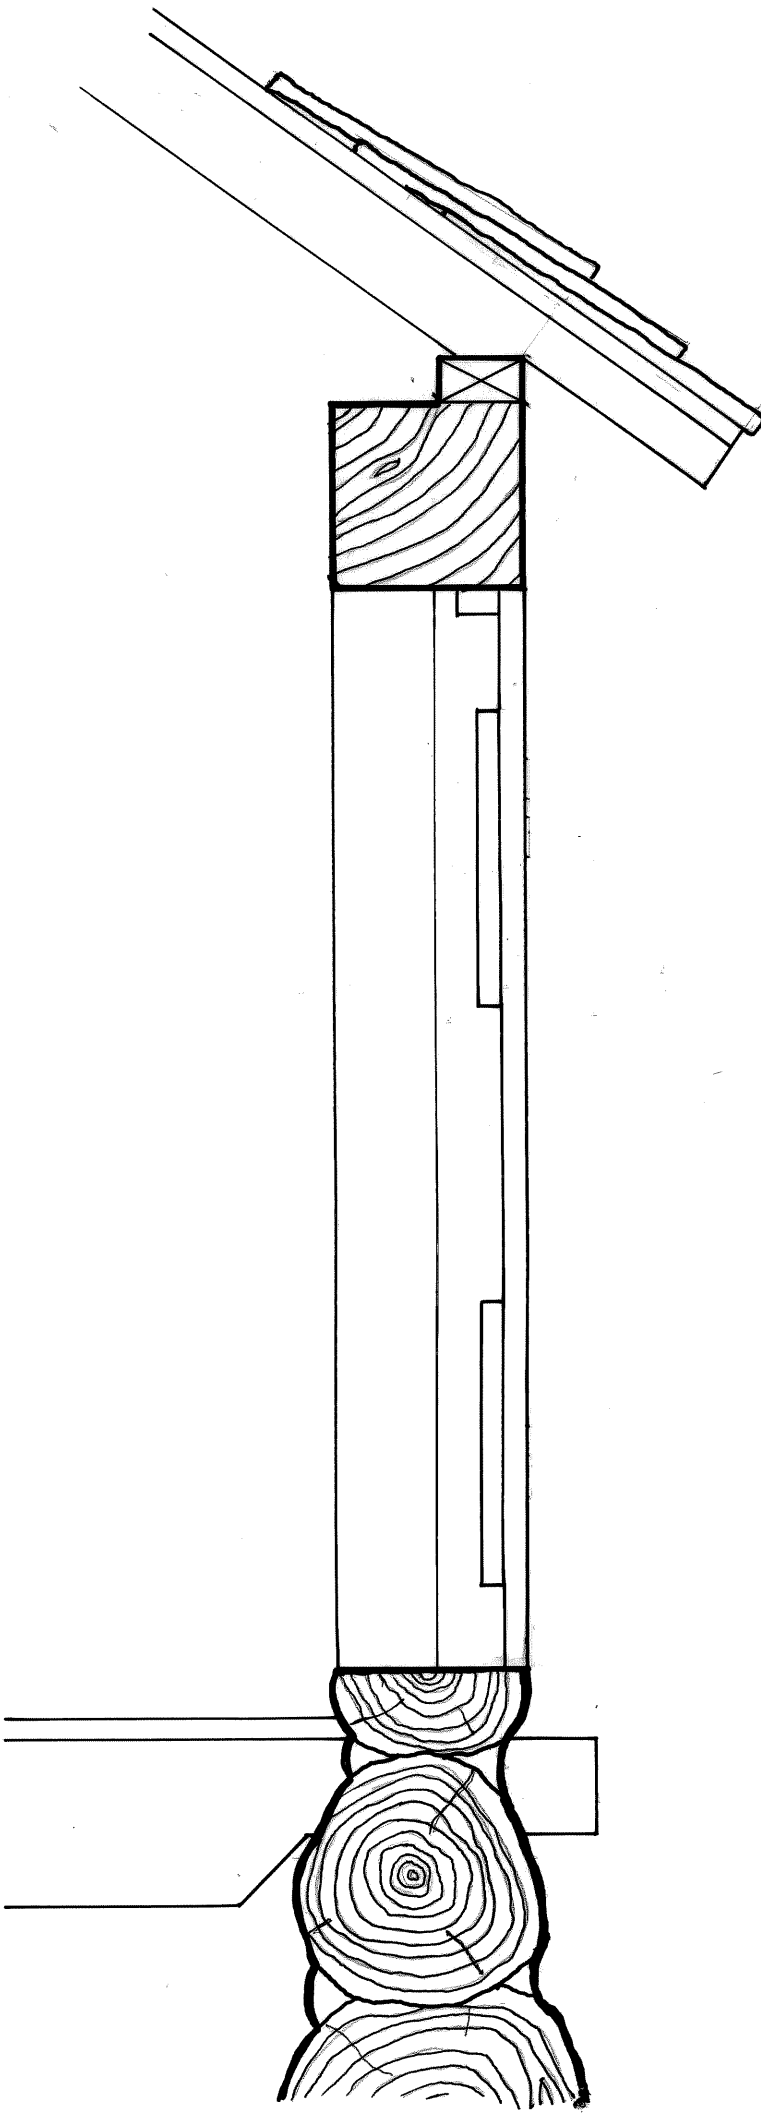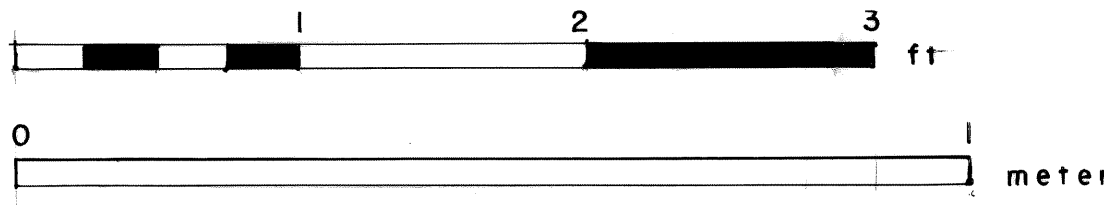


SECTION B-B

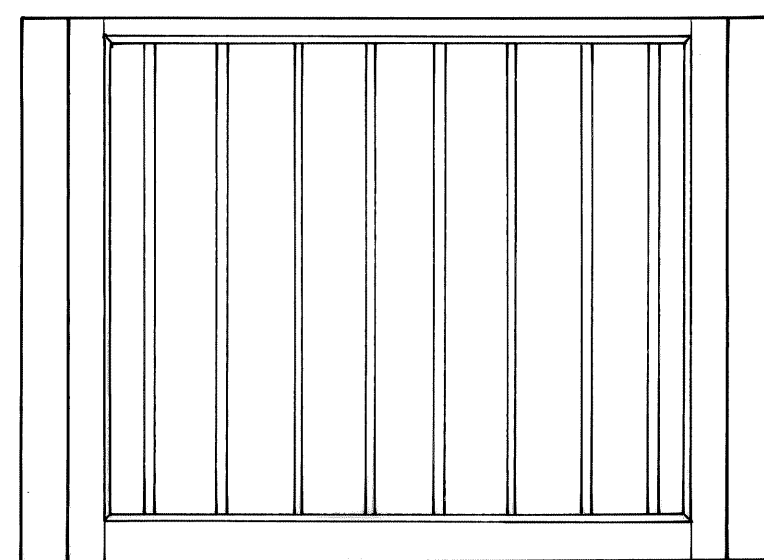


INTERIOR  
WINDOW DETAILS  
1 1/2" = 1'-0"

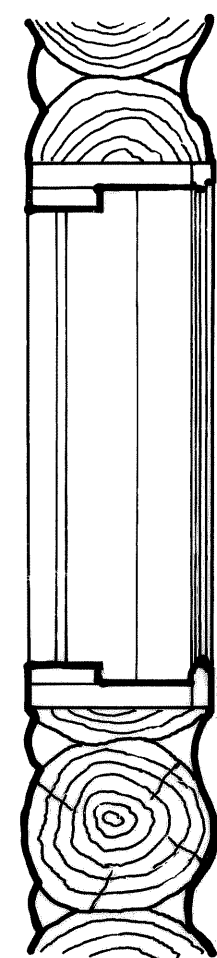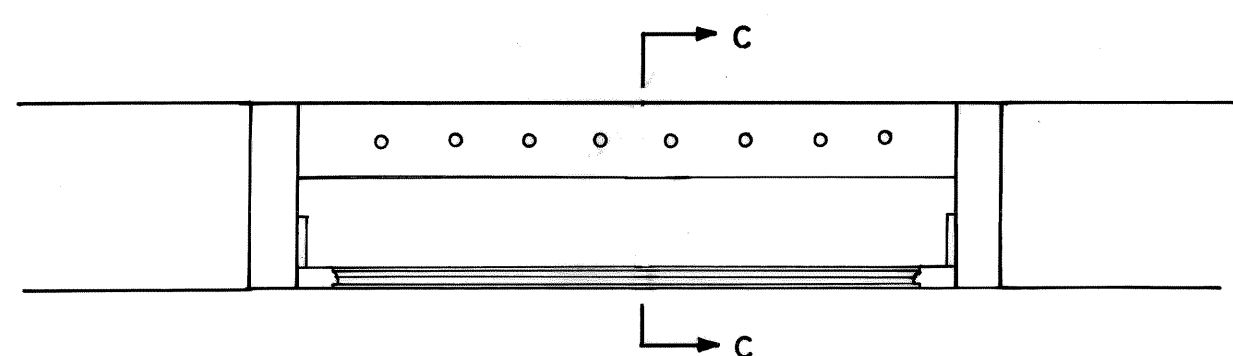

SECTION C-C

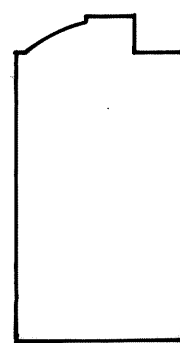


CASEMENT SECTION  
1" = 1'-0"


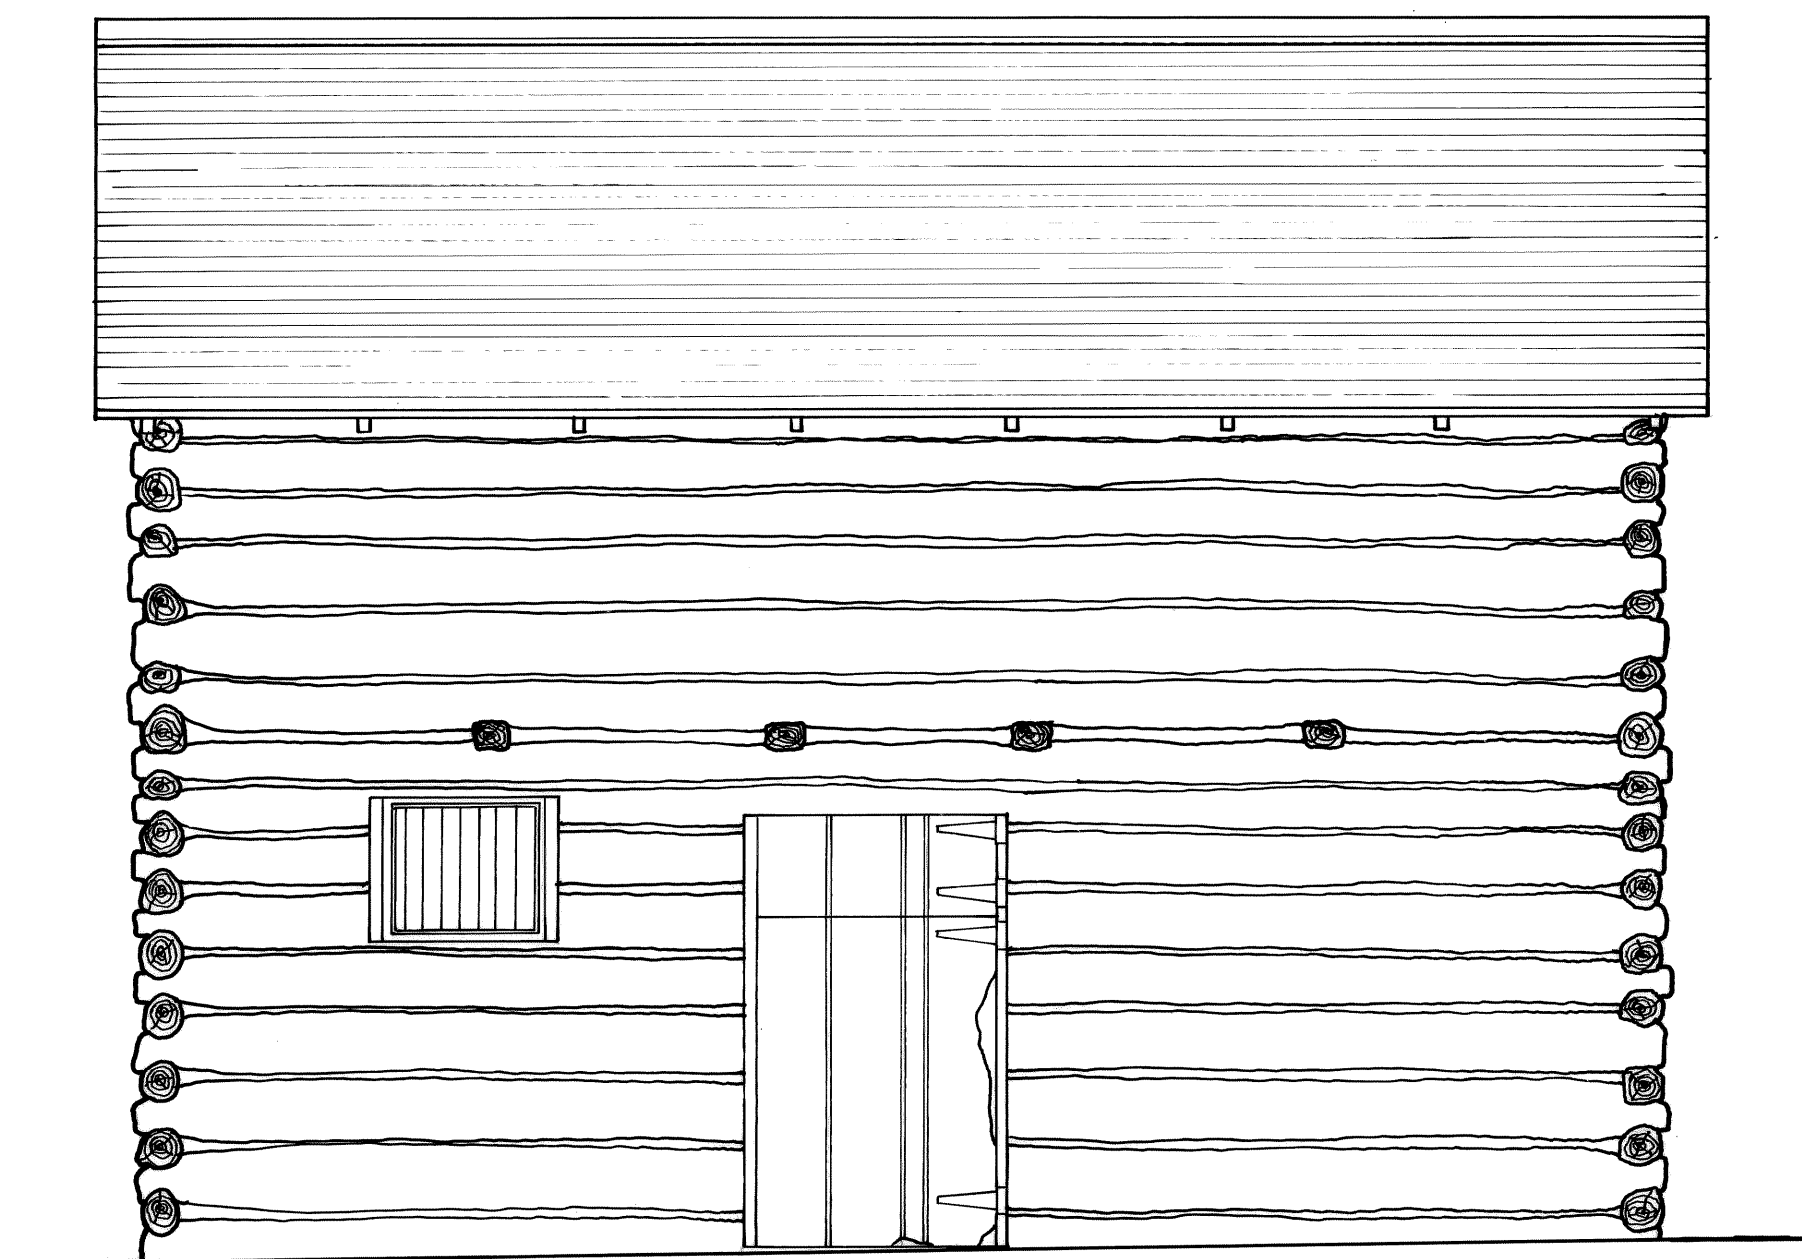


WEST ELEVATION  
3/8" = 1'-0"


SCALE: 3/8" = 1'-0"

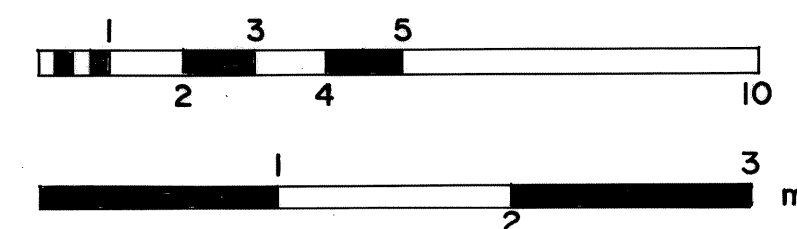


SCALE: 1 1/2" = 1'-0"

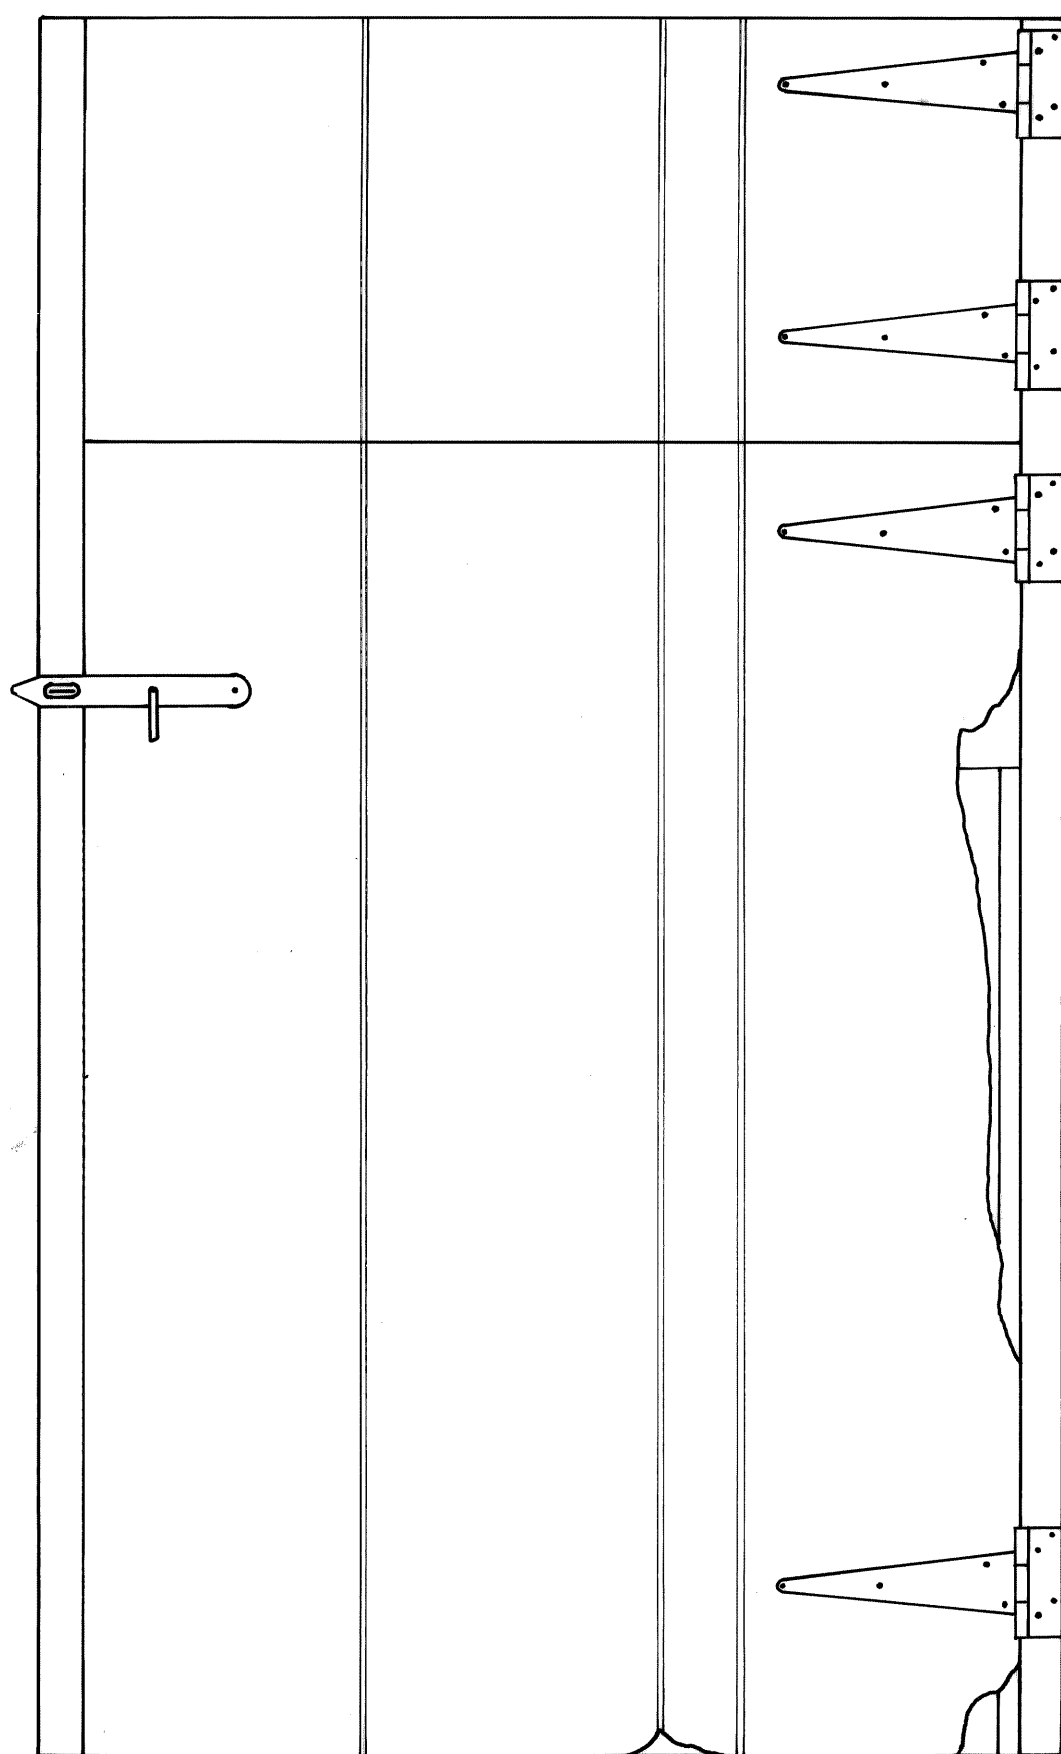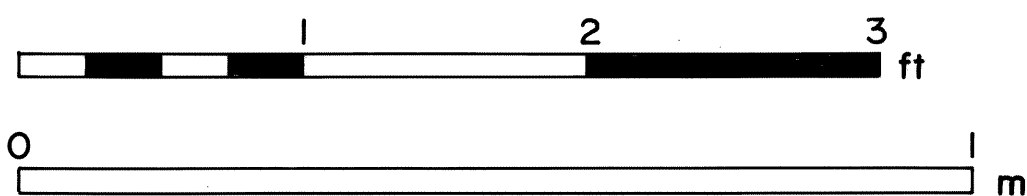


INTERIOR

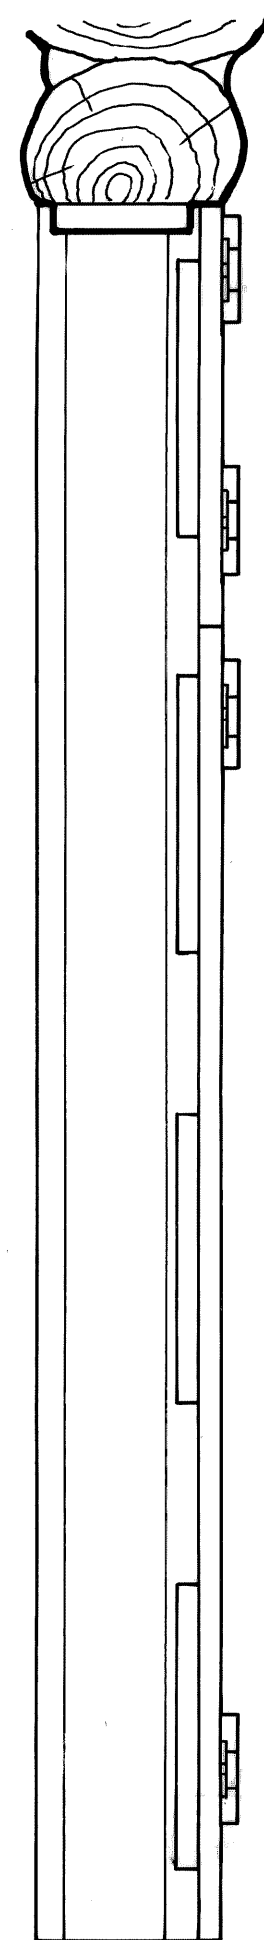


DOOR DETAILS  
1 1/2" = 1'-0"

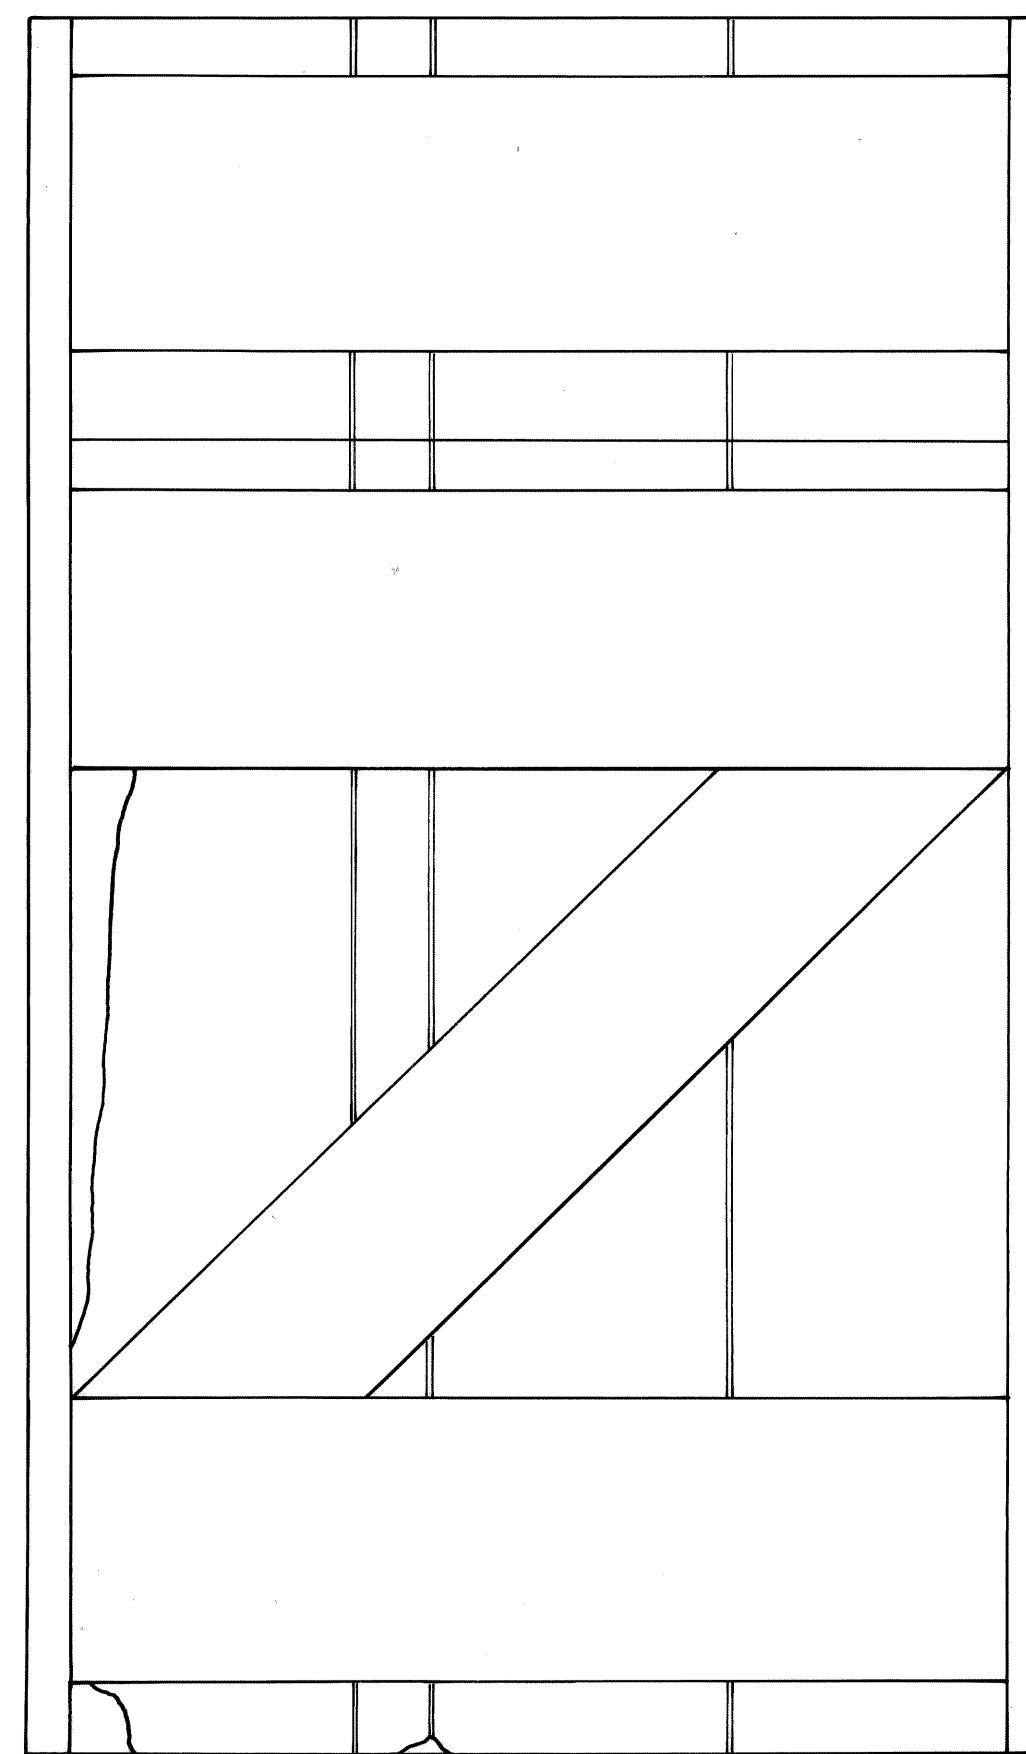


EXTERIOR

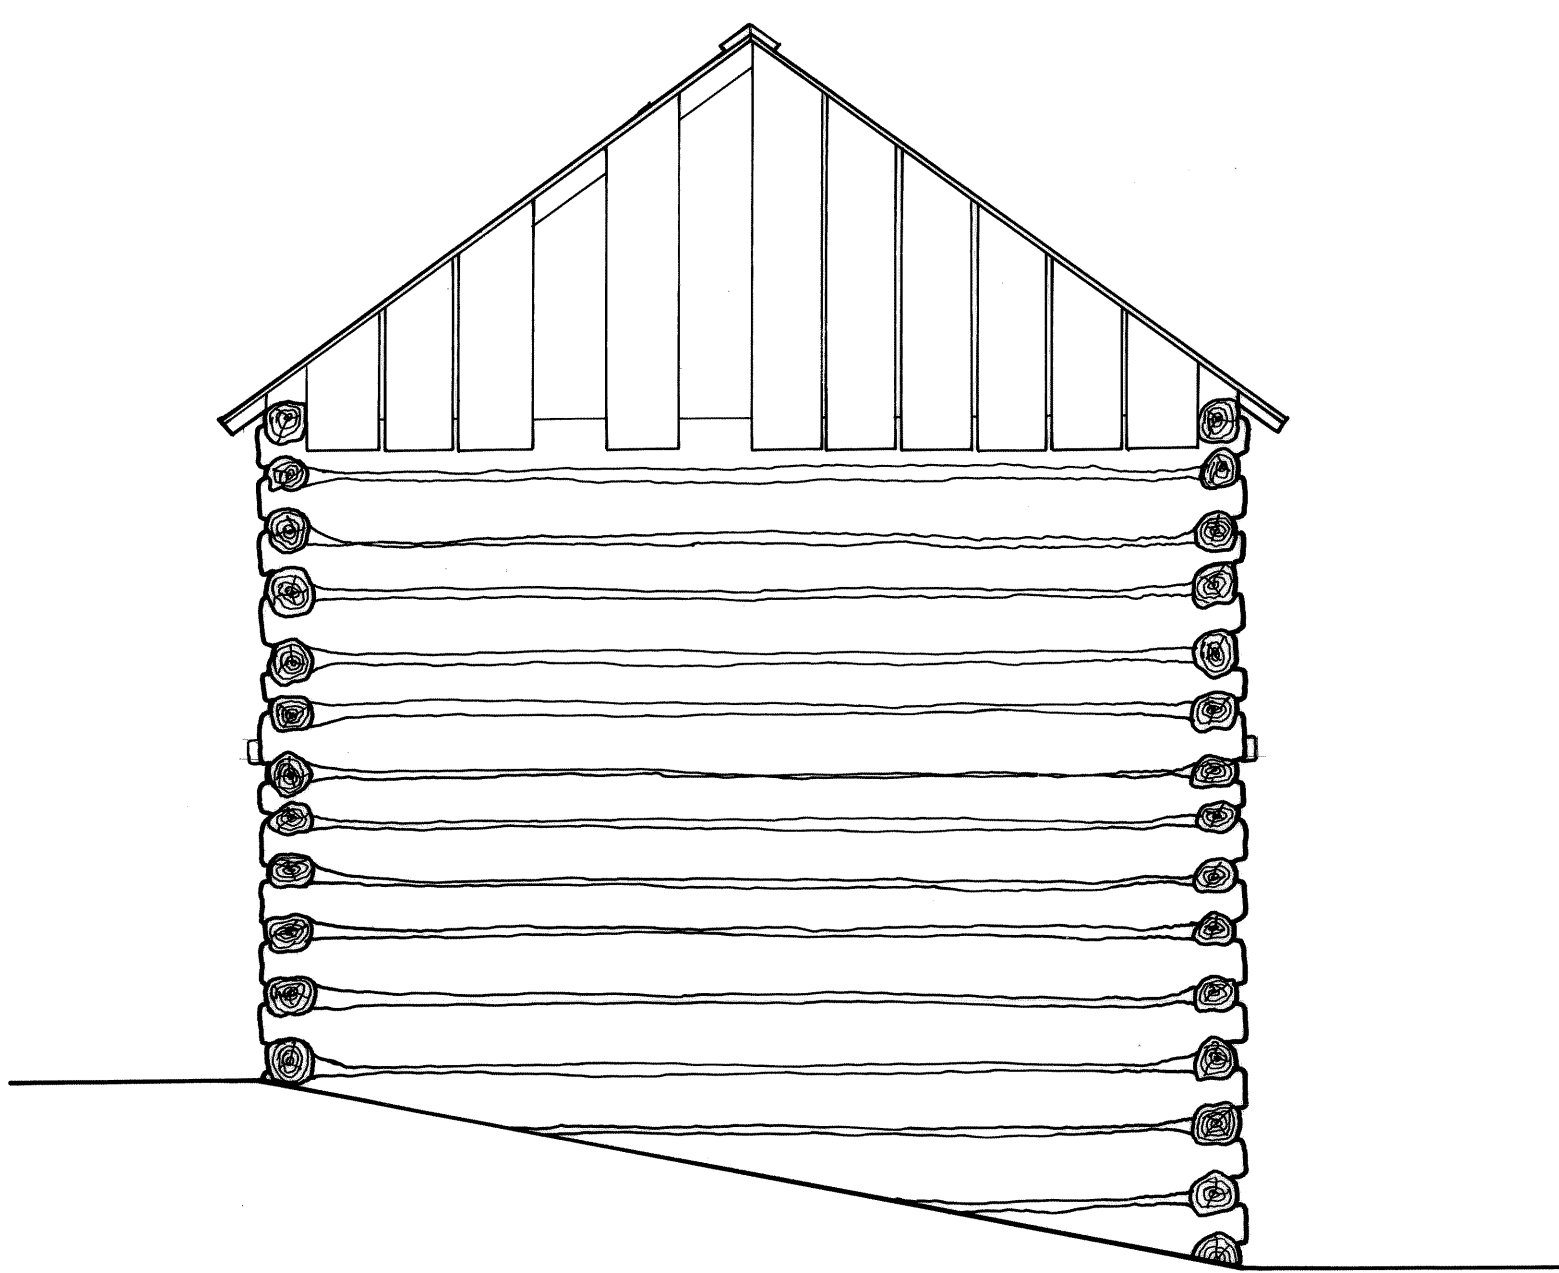


NORTH ELEVATION

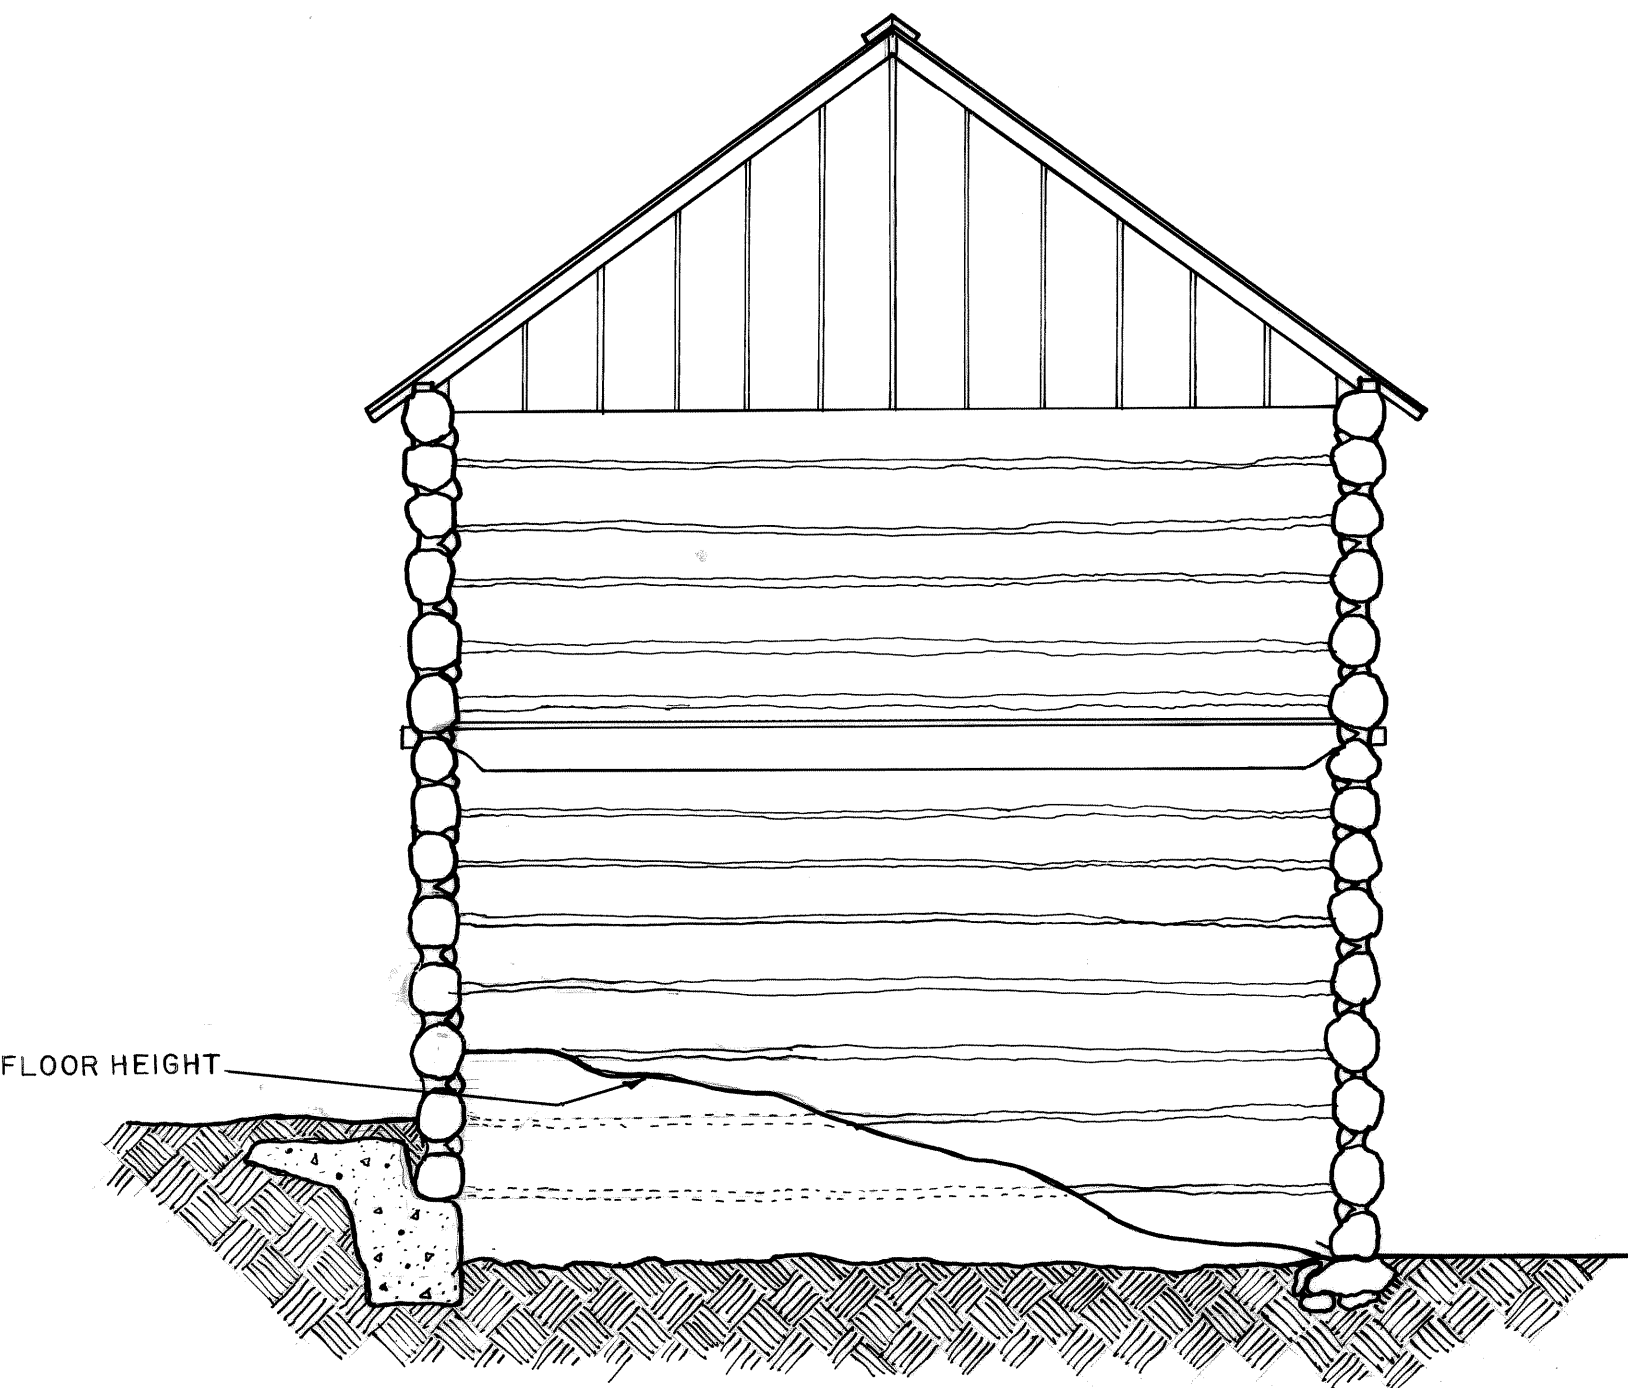

SECTION A-A

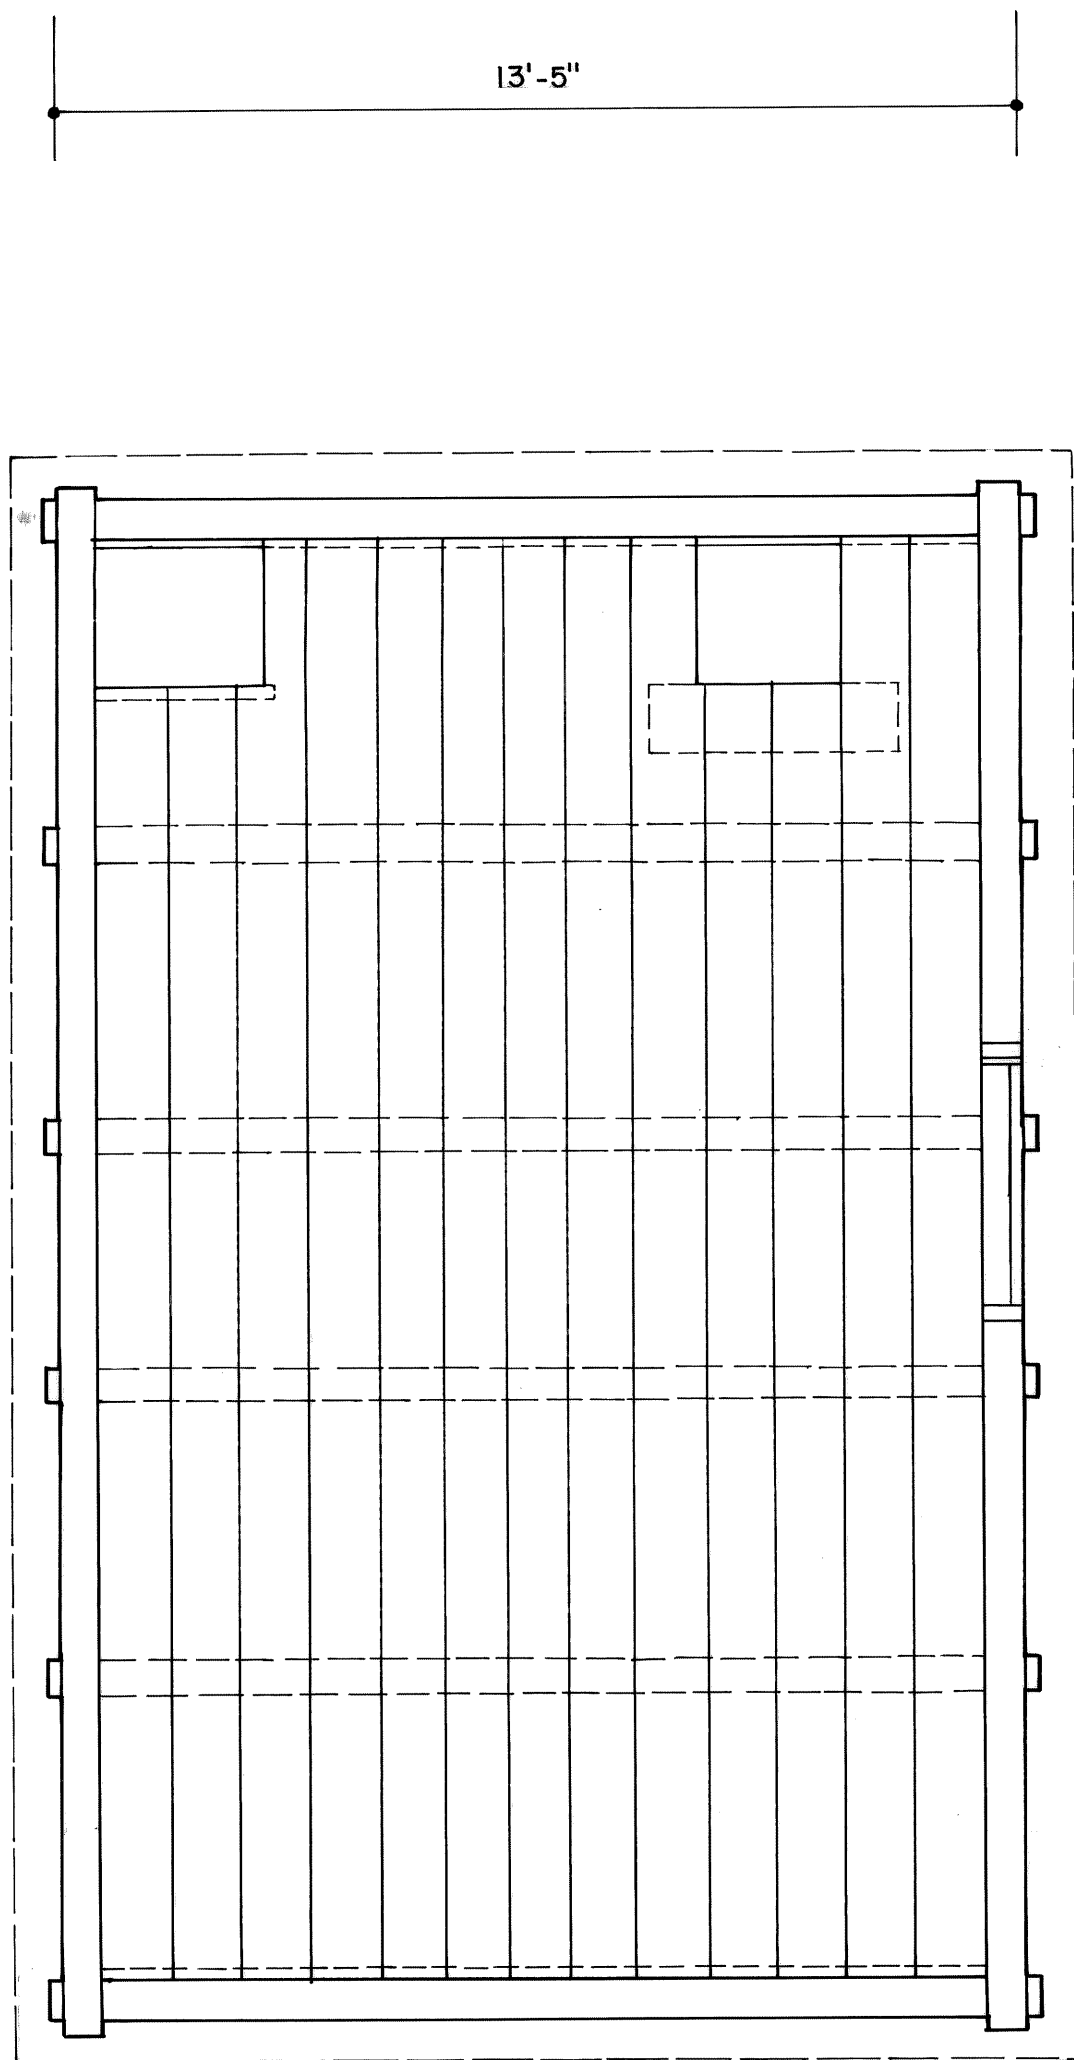

LOFT FRAMING PLAN

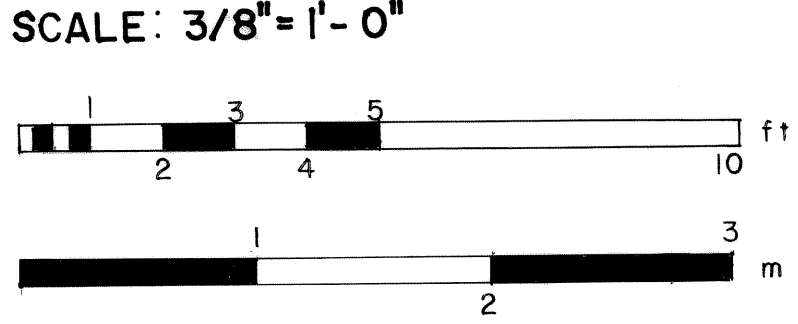

HISTORIC AMERICAN BUILDINGS SURVEY

INDEX TO PHOTOGRAPHS

HABS  
MONT,  
39-DELO,  
1-K-

Grant-Kohrs Ranch Complex, Ox Barn  
(Grant-Kohrs Ranch National Historic Site, Ox Barn)  
Highway 10  
Deer Lodge  
Powell County  
Montana

HABS No. MT-39-K

Jack Boucher, Photographer    October 1974

- MT-39-K-1    PADDOCK ELEVATION, VIEW FROM SOUTHEAST, SHOWING SITE
- MT-39-K-2    PADDOCK ELEVATION, VIEW TAKEN FROM EAST
- MT-39-K-3    PADDOCK ELEVATION, CLOSE-UP OF EAST ELEVATION





1974 FEB 13



HHBS No. MT-39-K-3