


JOHN MOULTON HOMESTEAD, BARN
Grand Teton National Park
Mormon Row
Approximately 135 feet northeast of house
Kelly vicinity
Teton County
Wyoming

HABS WY-152-C
HABS WY-152-C



PHOTOGRAPHS

REDUCED COPIES OF MEASURED DRAWINGS



HISTORIC AMERICAN BUILDINGS SURVEY
INTERMOUNTAIN REGIONAL OFFICE
National Park Service
U.S. Department of the Interior
12795 West Alameda Parkway
Denver, CO 80228

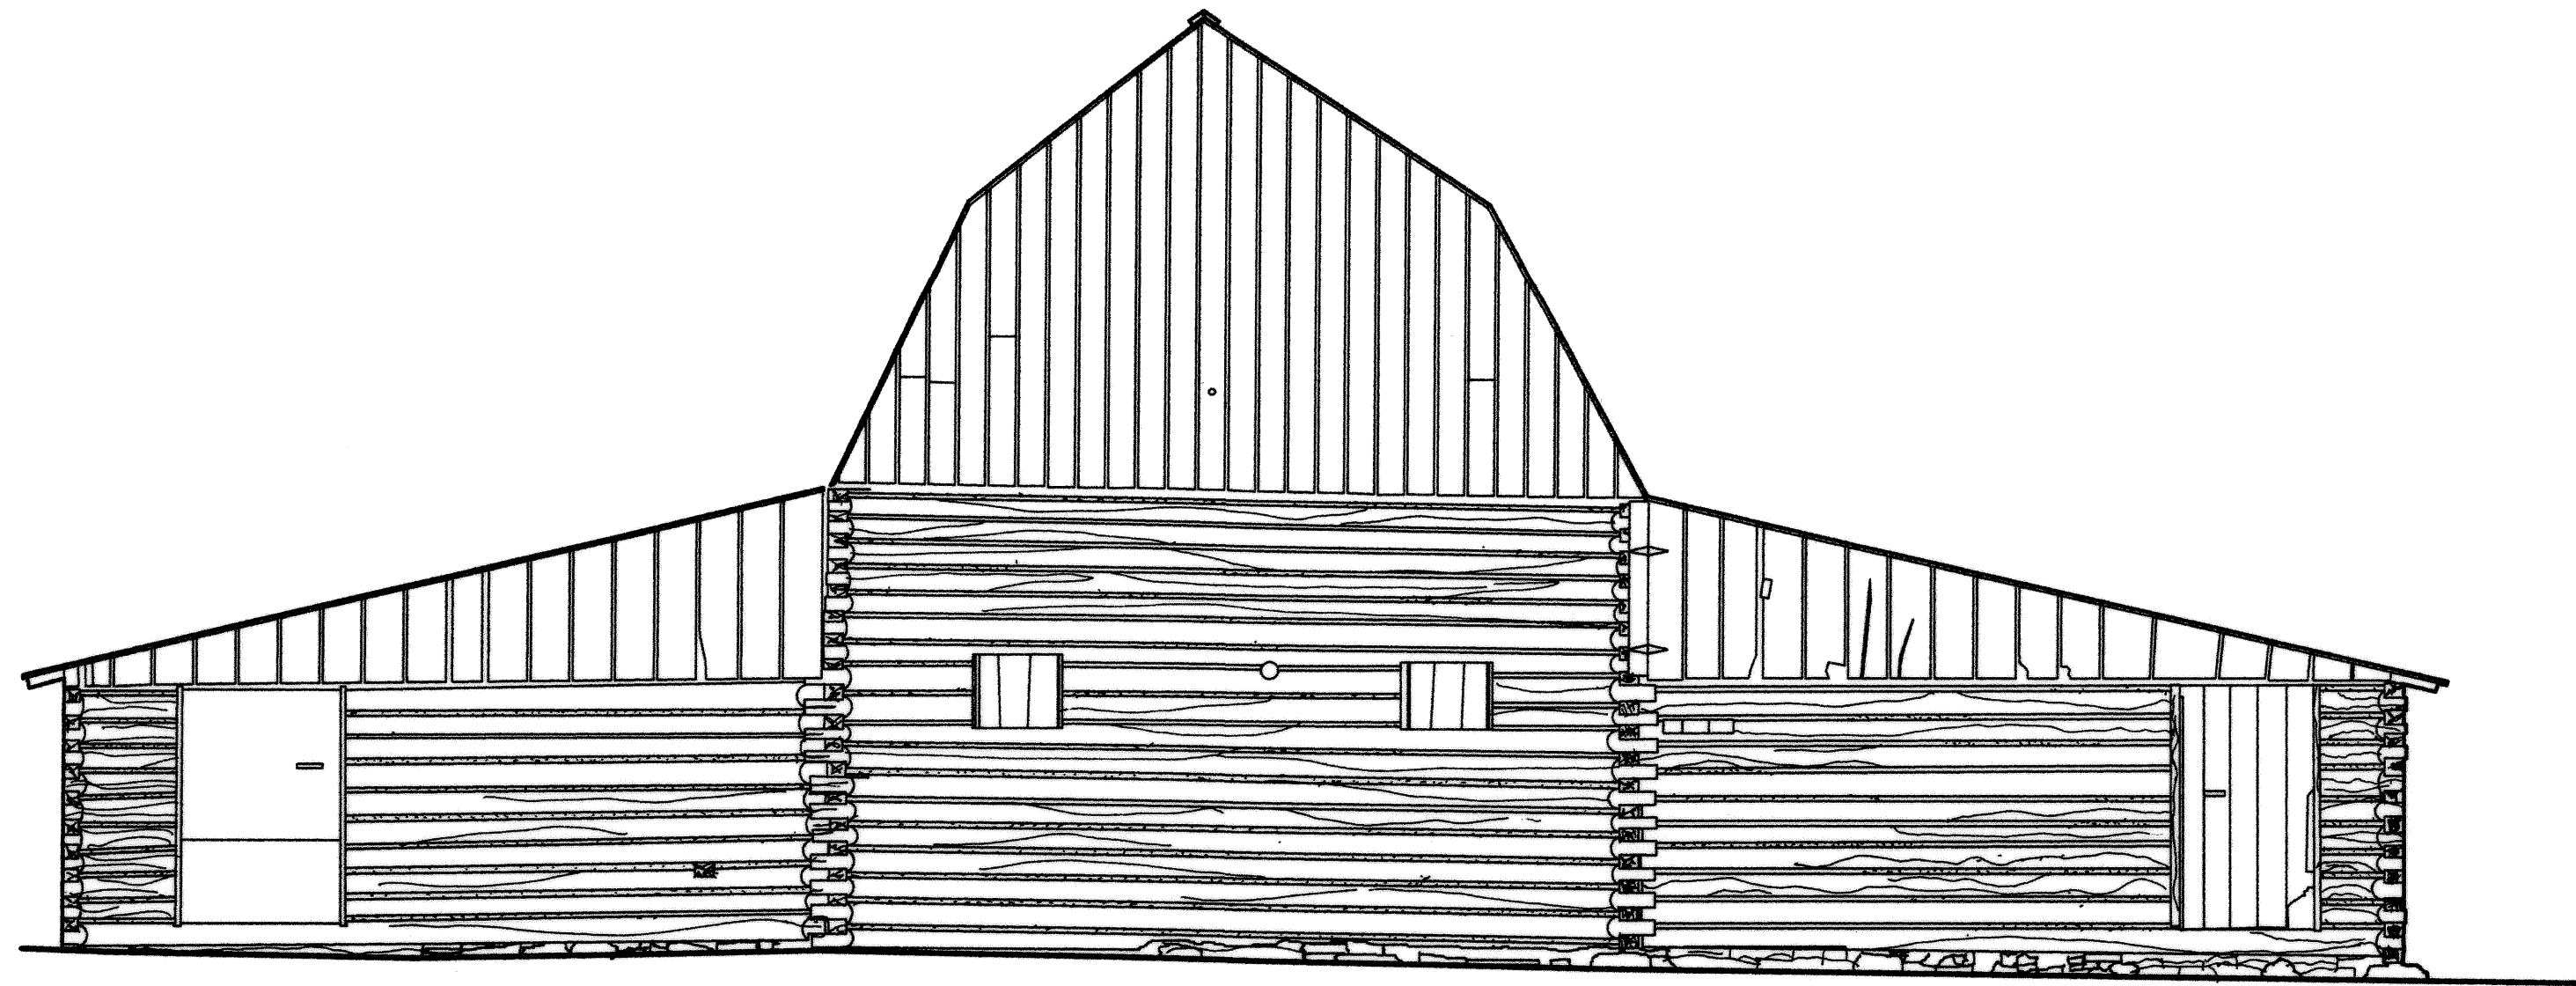



EAST ELEVATION

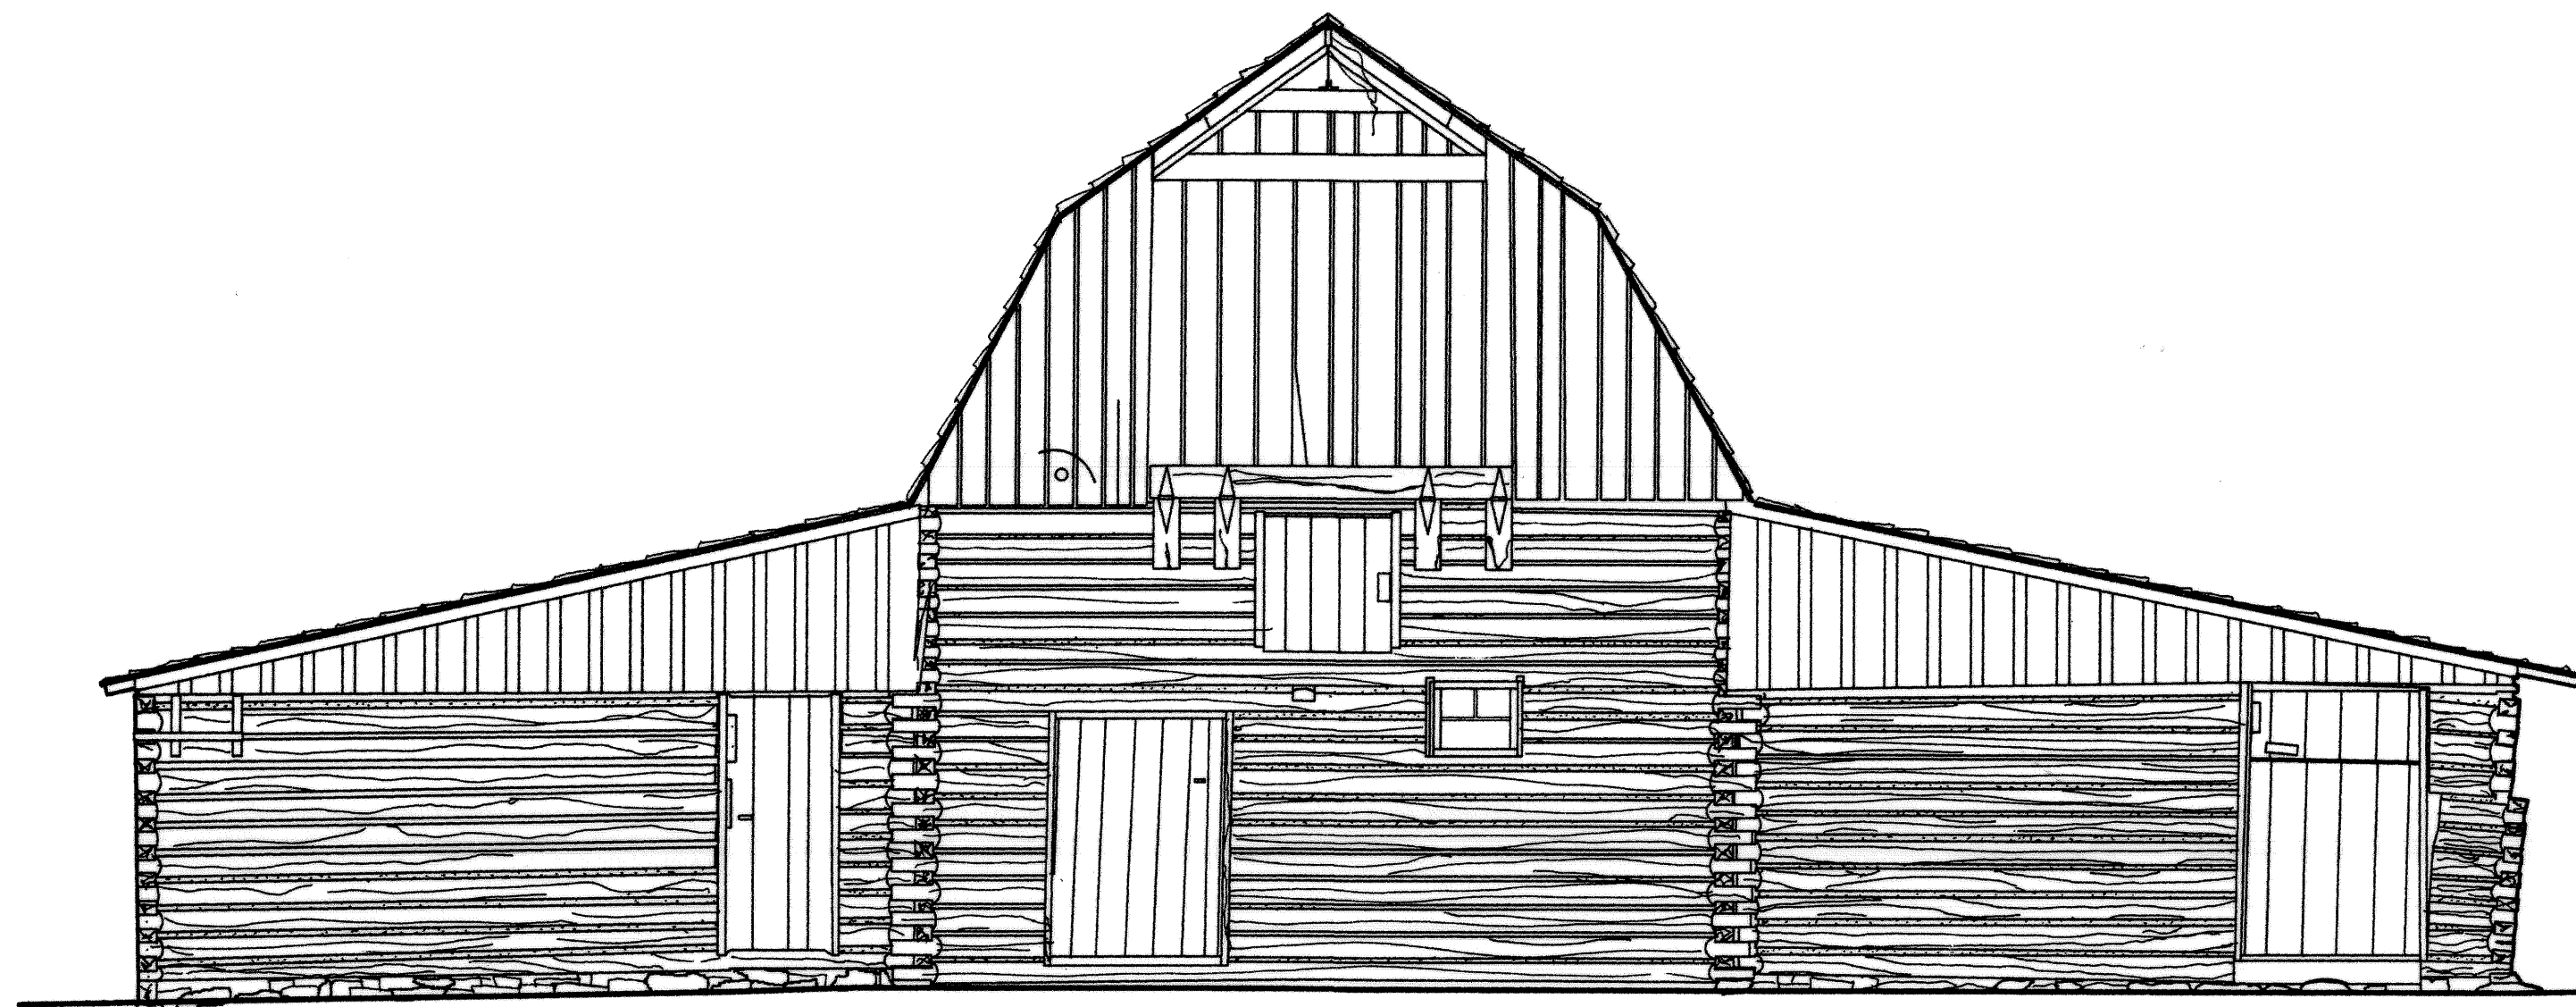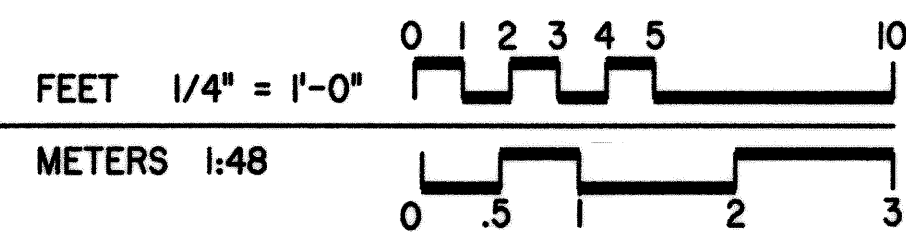


WEST ELEVATION

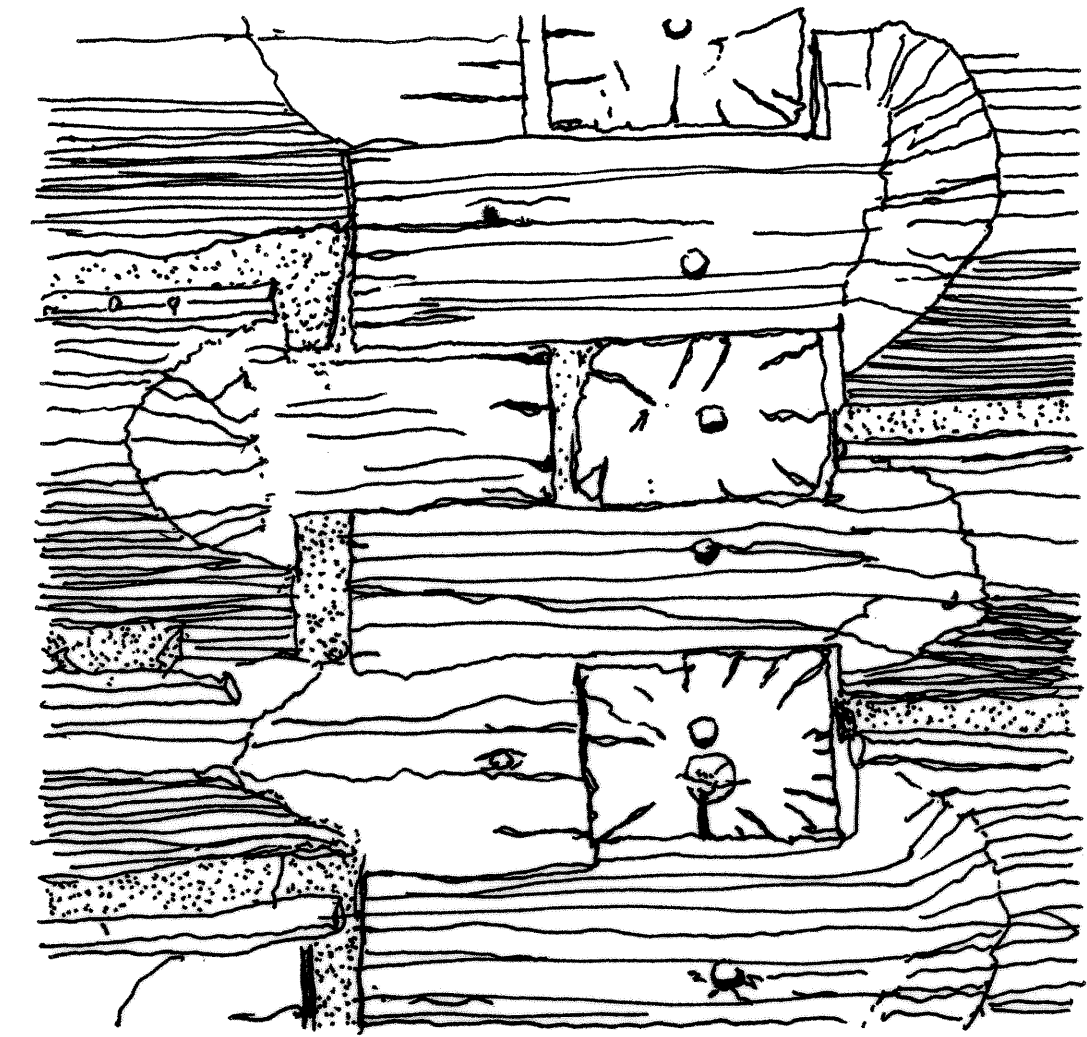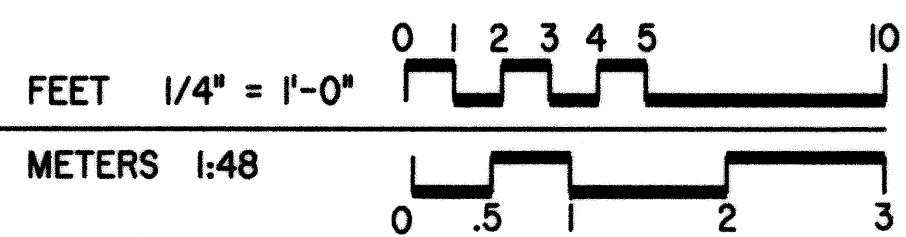

BARN LOG NOTCHING

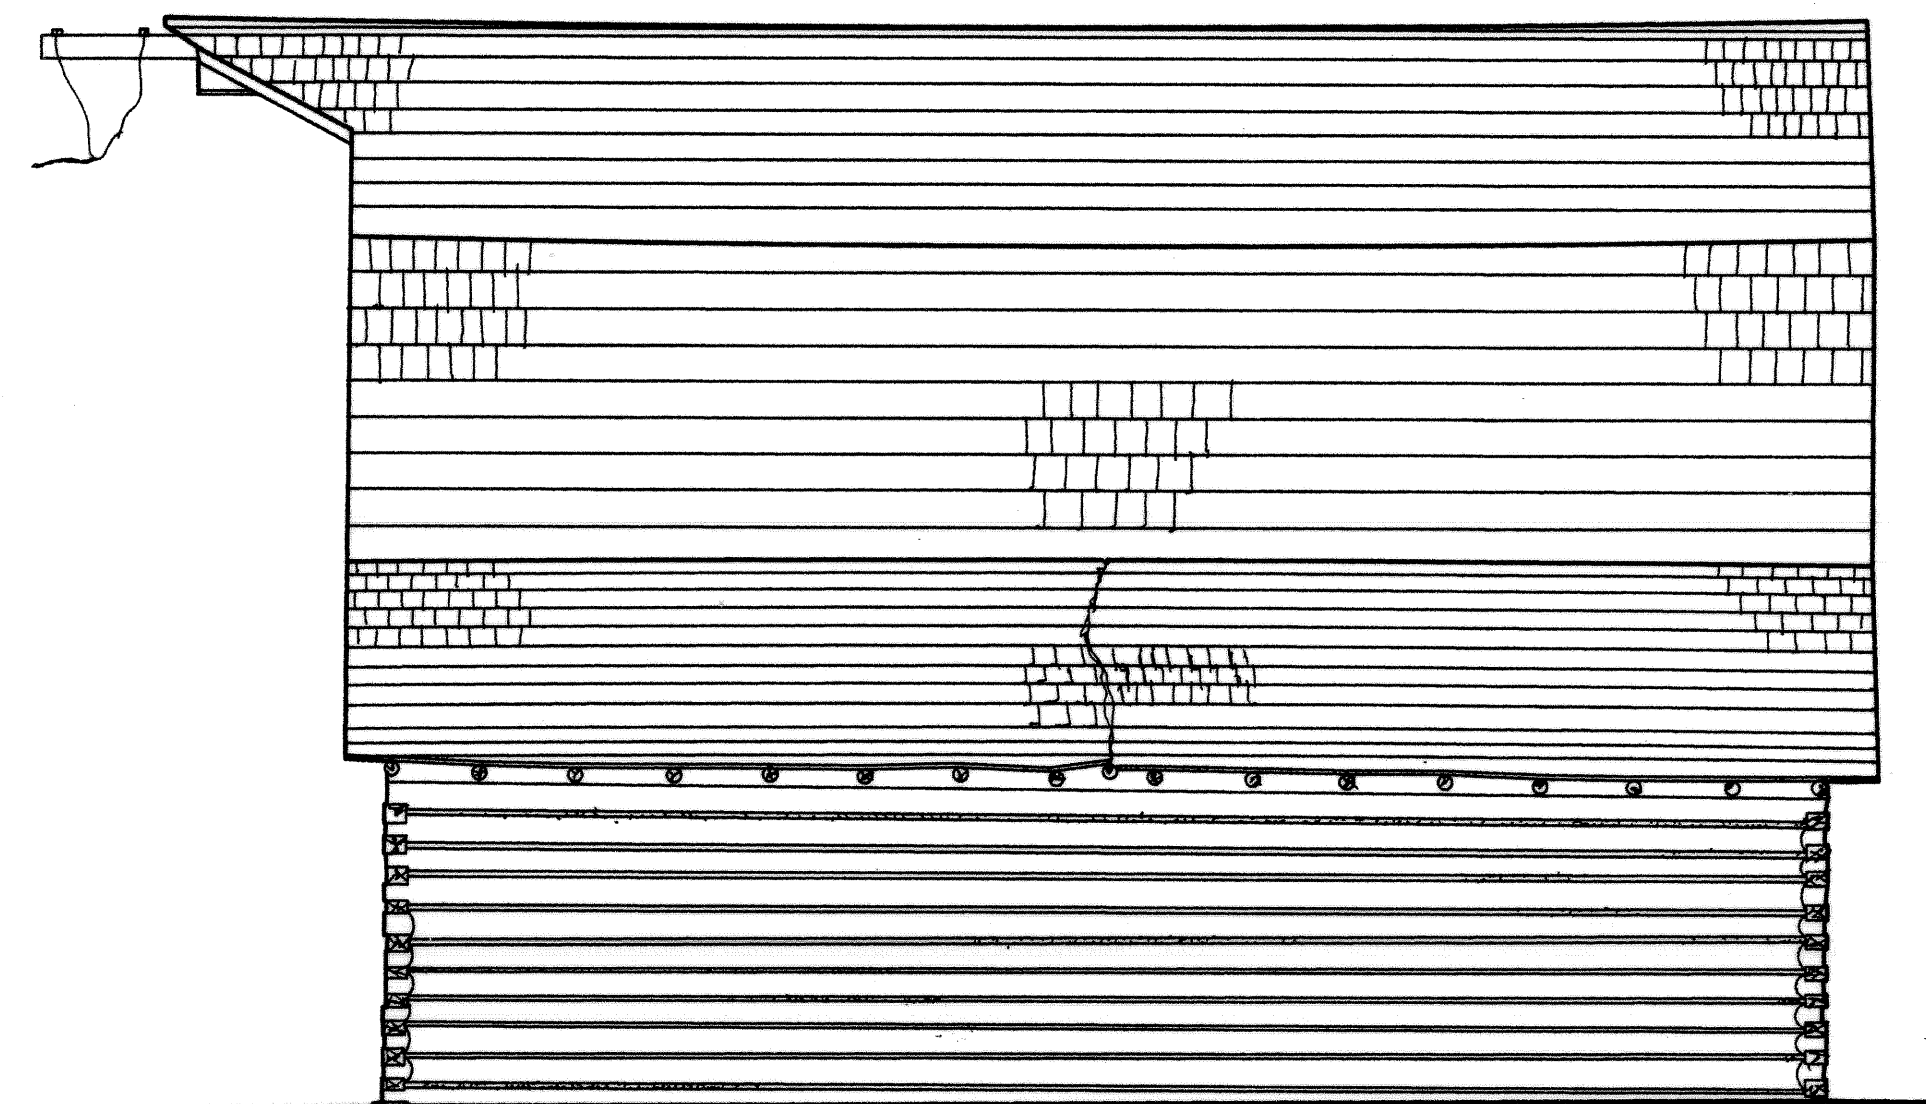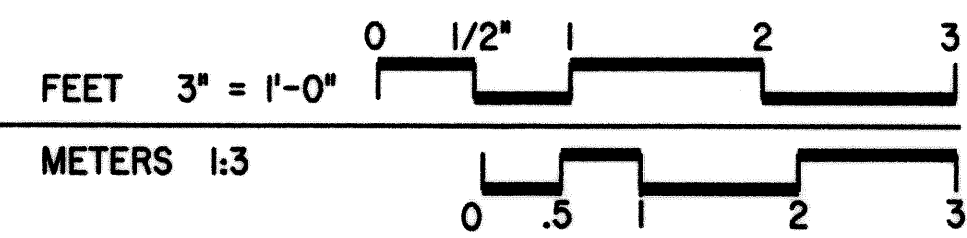

SOUTH ELEVATION

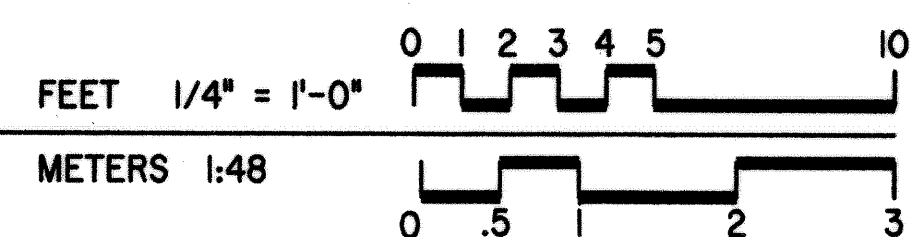

DRAWN BY: BARRETT POWLEY

INTERMOUNTAIN SUPPORT OFFICE - DENVER
NATIONAL PARK SERVICE
UNITED STATES DEPARTMENT OF THE INTERIOR

NAME AND LOCATION OF STRUCTURE
JOHN MOULTON HOMESTEAD, BARN
MORMON ROW MORMON ROW RD. KELLY VIC. GRAND TETON NATIONAL PARK









TETON COUNTY, WYOMING

SURVEY NO.
WY-152-C

HISTORIC AMERICAN
BUILDINGS SURVEY
SHEET 1 OF 2 SHEETS

UNIVERSITY OF CALIFORNIA
ARCHITECTURAL RECORD

IF REPRODUCED, PLEASE CREDIT: HISTORIC AMERICAN BUILDINGS SURVEY, NATIONAL PARK SERVICE, NAME OF DELINEATOR, DATE OF THE DRAWING

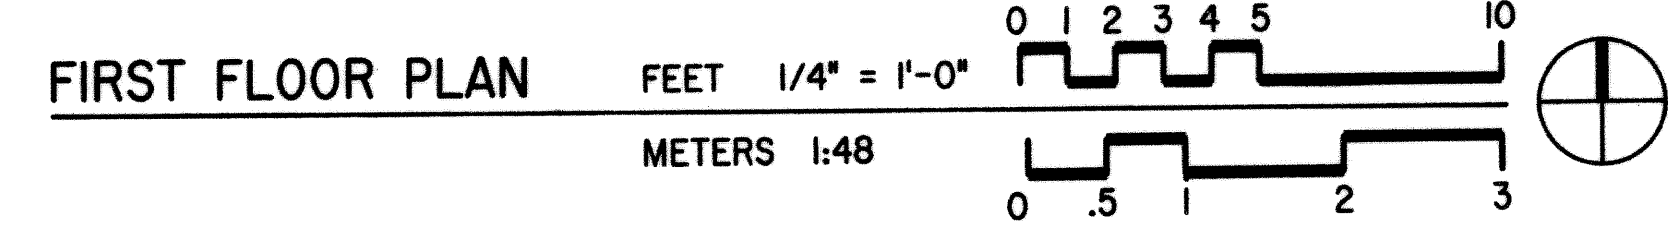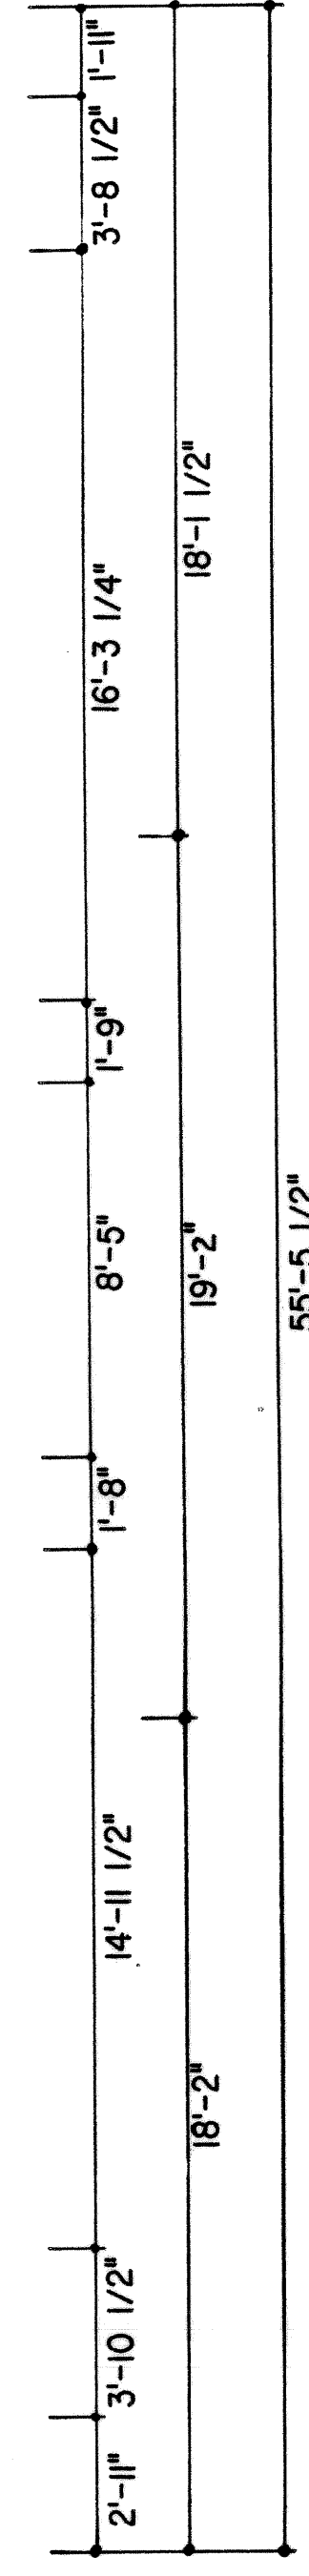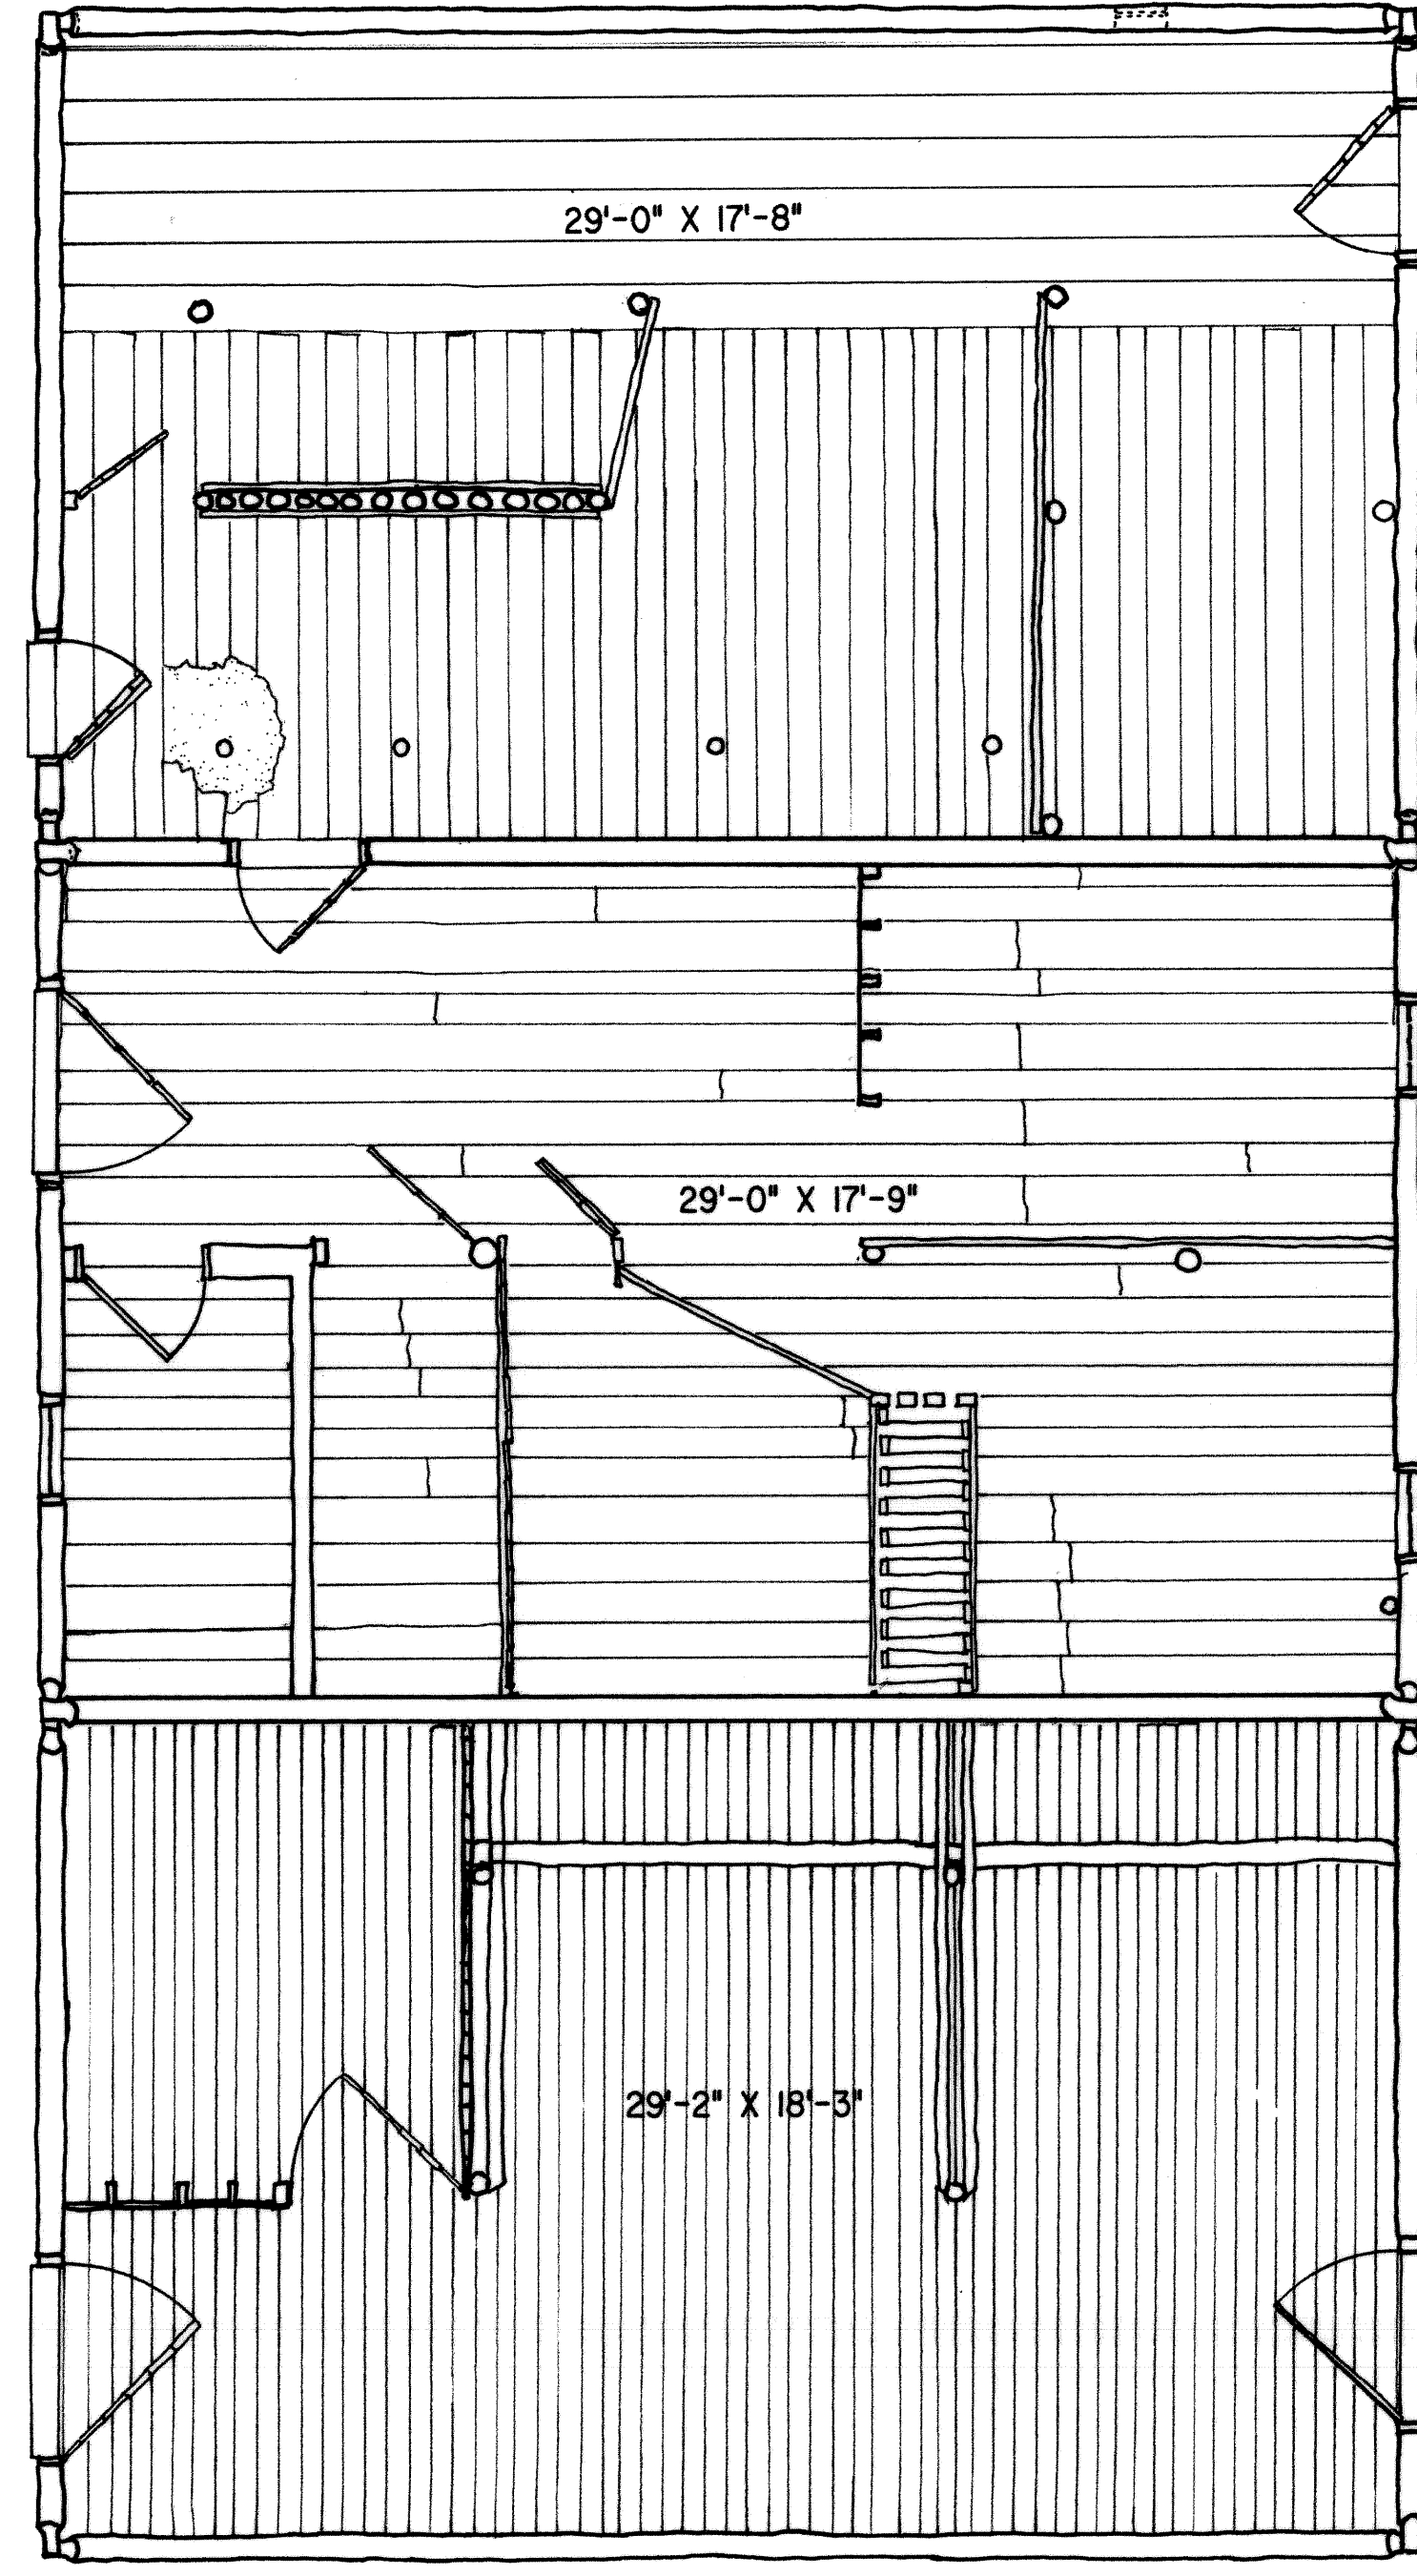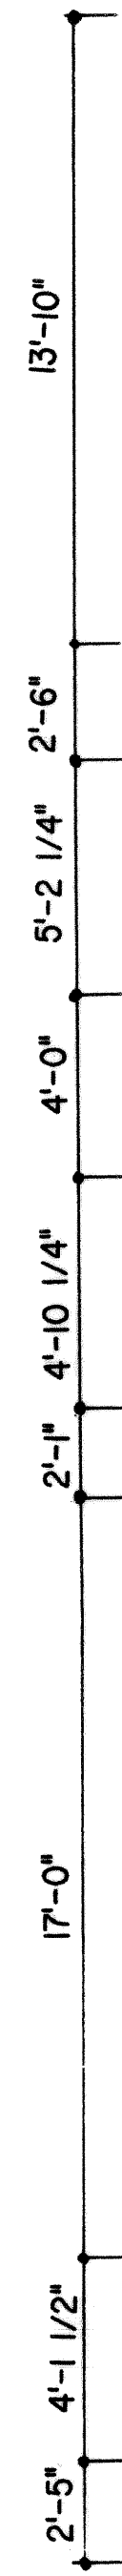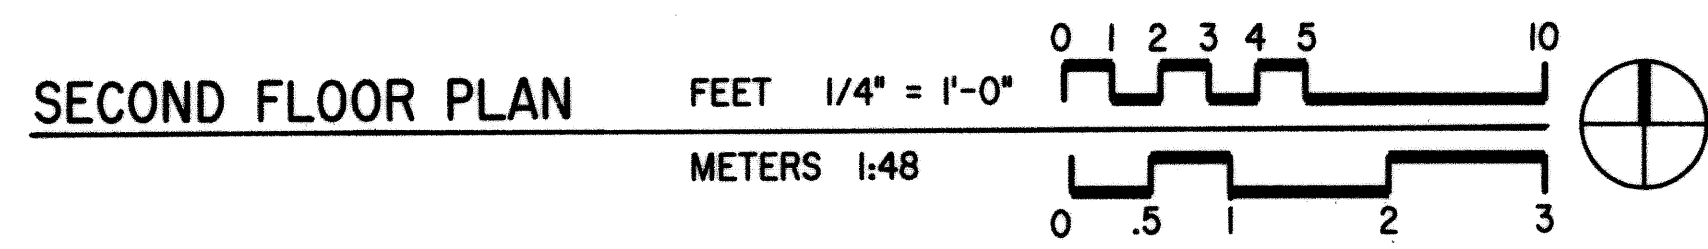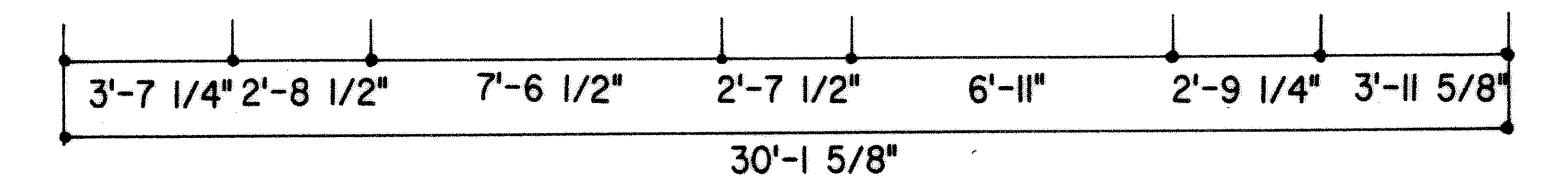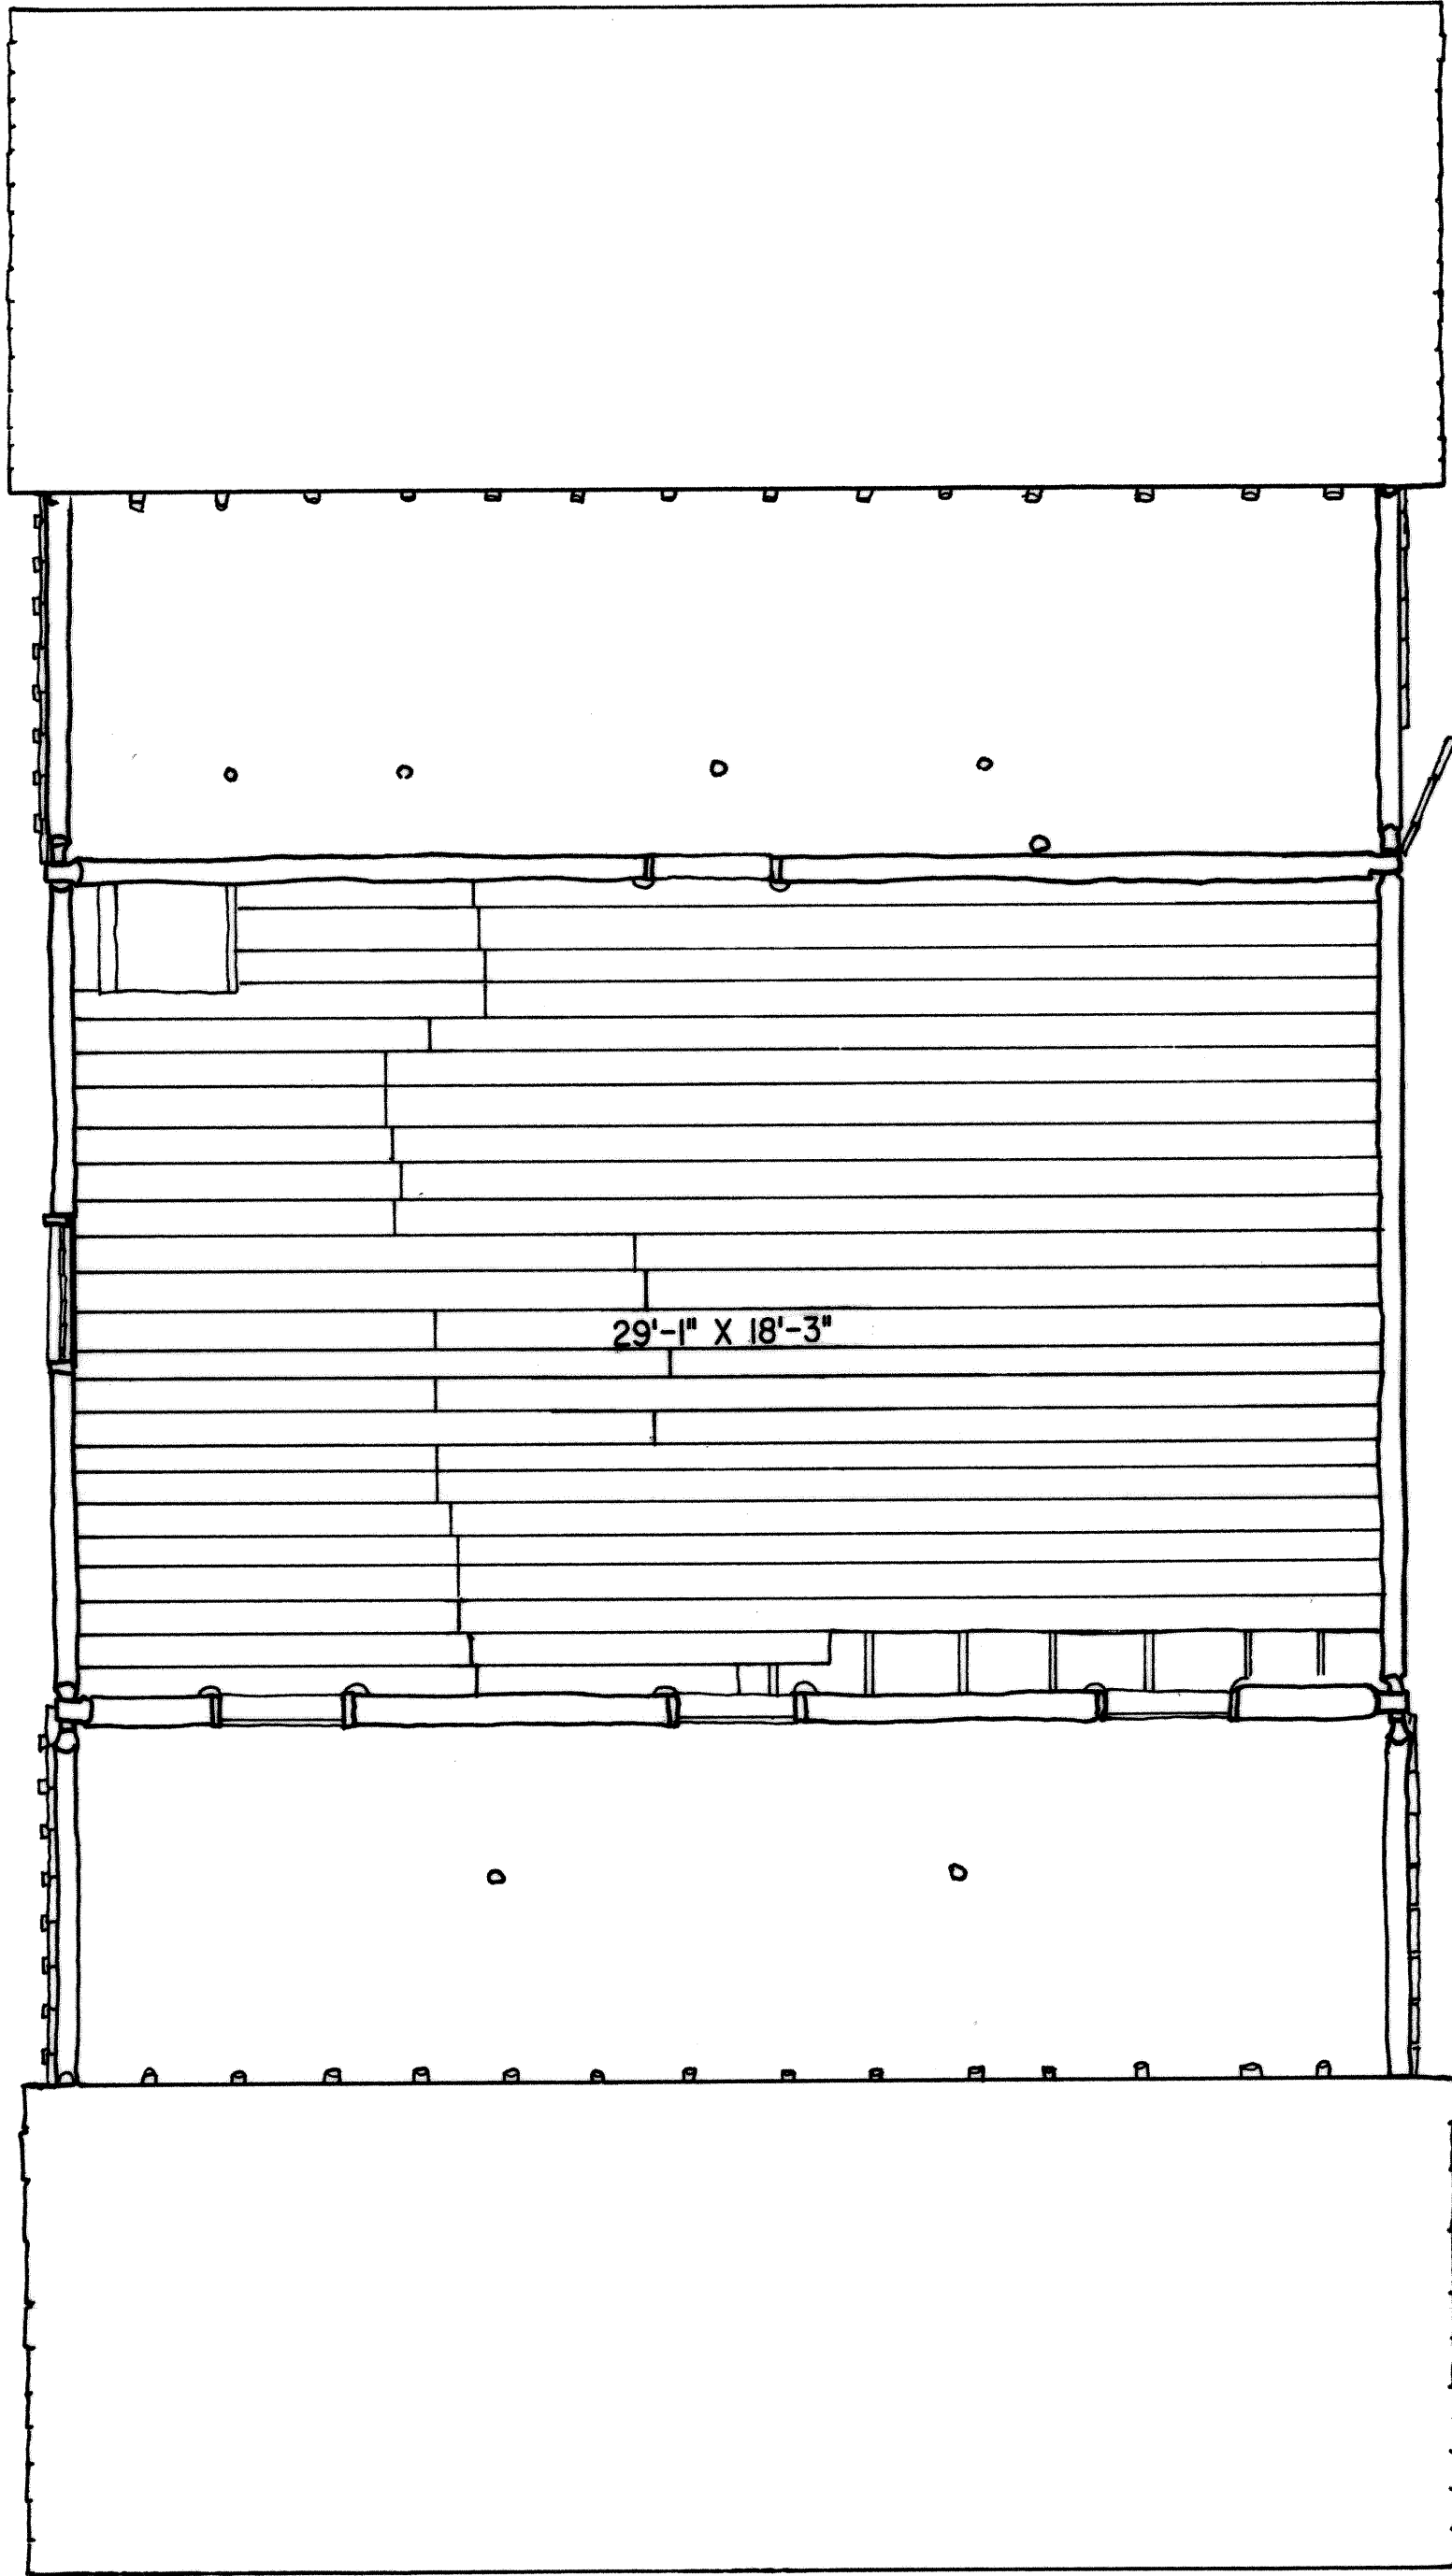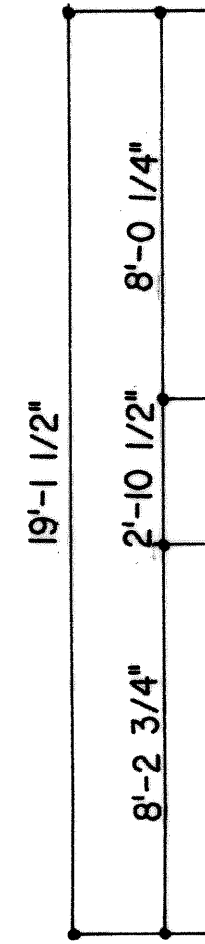

DRAWN BY: BARRETT POWLEY

INTERMOUNTAIN SUPPORT OFFICE - DENVER
NATIONAL PARK SERVICE
UNITED STATES DEPARTMENT OF THE INTERIOR

NAME AND LOCATION OF STRUCTURE
JOHN MOULTON HOMESTEAD, BARN
MORMON ROW MORMON ROW RD. KELLY VIC. GRAND TETON NATIONAL PARK

TETON COUNTY, WYOMING

SURVEY NO. WY-152-C
HISTORIC AMERICAN BUILDINGS SURVEY
SHEET 2 OF 2 SHEETS

LIBRARY OF CONGRESS
REGISTERED

IF REPRODUCED, PLEASE CREDIT: HISTORIC AMERICAN BUILDINGS SURVEY, NATIONAL PARK SERVICE, NAME OF DELINEATOR, DATE OF THE DRAWING

HISTORIC AMERICAN BUILDINGS SURVEY

INDEX TO PHOTOGRAPHS

JOHN MOULTON HOMESTEAD, BARN

HABS WY-152-C

Grand Teton National Park

Mormon Row

Approximately 135 feet northeast of house

Kelly vicinity

Teton County

Wyoming

INDEX TO BLACK AND WHITE PHOTOGRAPHS

Arnold Thallheimer, photographer, July 1997

WY-152-C-1	East side, looking west
WY-152-C-2	East & South sides, looking northwest
WY-152-C-3	North & West sides, looking southeast
WY-152-C-4	Interior, stalls, left side from rear of barn
WY-152-C-5	Interior, stalls, right side from rear of barn
WY-152-C-6	Interior, loft



HA85 No. WY-152-C-1



0
HABS No. WY-152-C-2



HABS No. WY-152-C-3



HABBS No. WY-152-C-4



H485 No. WY-152-C-5



HABS No. WY-152-C-6