

THOMAS MURPHY HOMESTEAD, HOUSE

(Reed Moulton Farmstead)

(Joe Heninger Farmstead)

Grand Teton National Park

Mormon Row

Approximately 850 feet west of Mormon Row Road, and 1,000 feet
north of Antelope Flats Road

Kelly vicinity

Teton County

Wyoming

HABS WY-153-A

HABS WY-153-A

PHOTOGRAPHS

REDUCED COPIES OF MEASURED DRAWINGS

HISTORIC AMERICAN BUILDINGS SURVEY


INTERMOUNTAIN REGIONAL OFFICE

National Park Service


U.S. Department of the Interior

12795 West Alameda Parkway


Denver, CO 80228

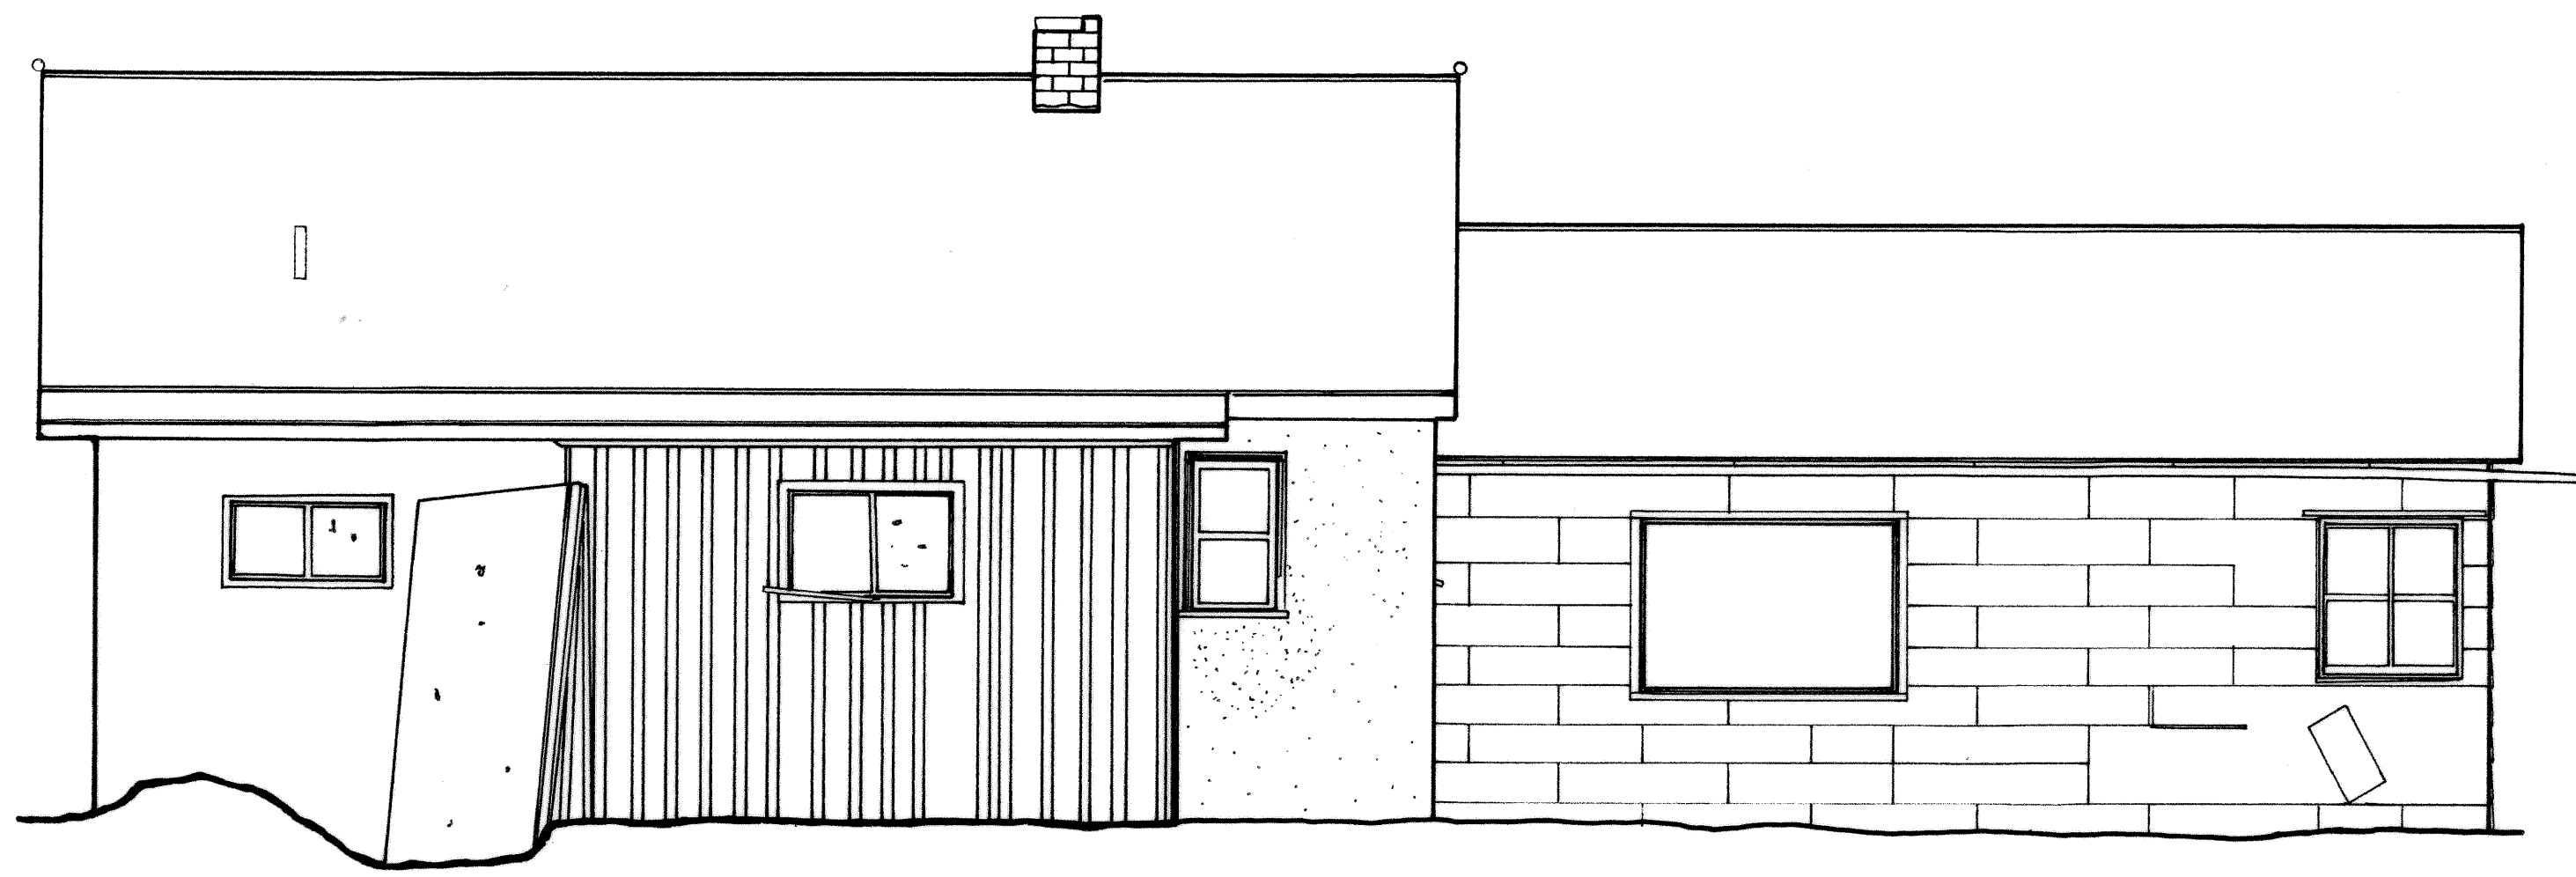



WEST ELEVATION

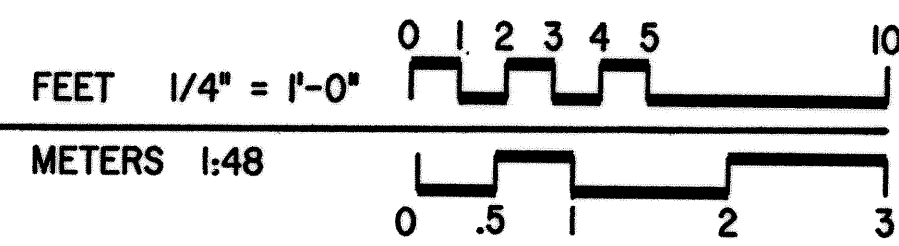


SOUTH ELEVATION

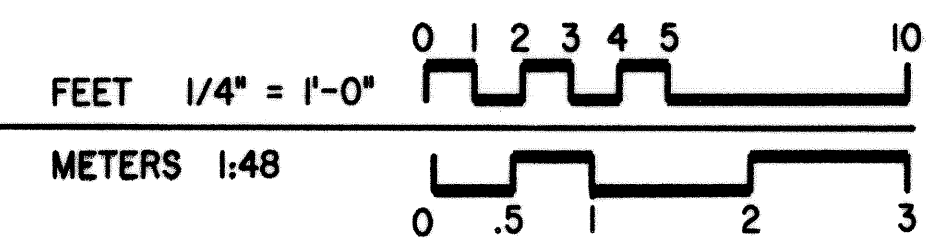

EAST ELEVATION

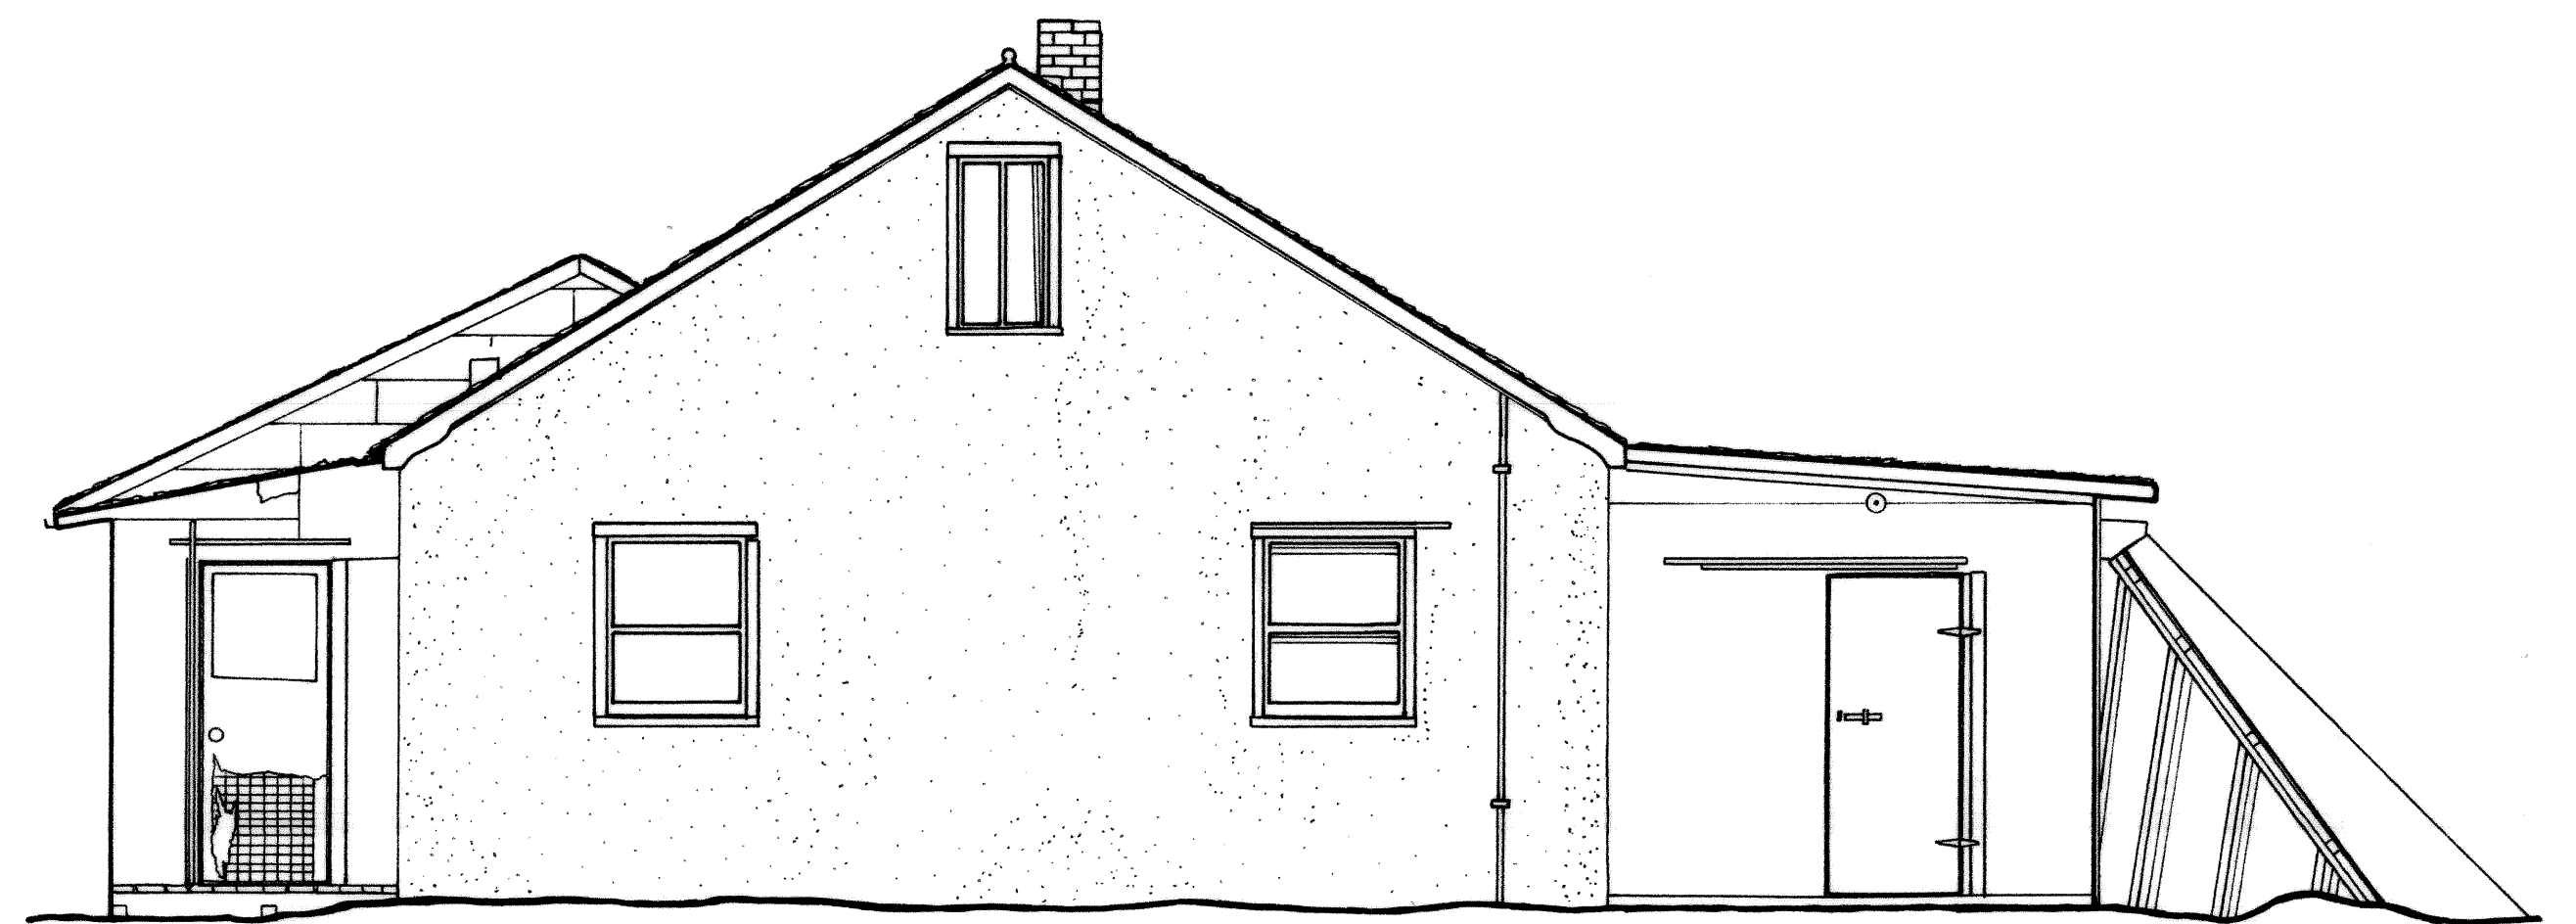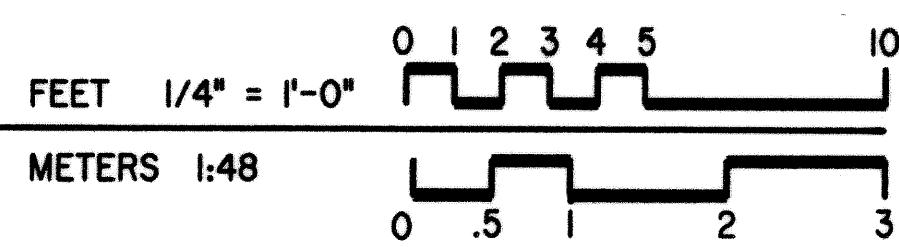

NORTH ELEVATION

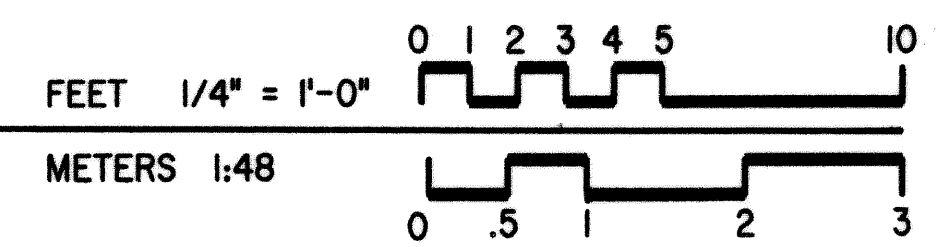

DRAWN BY: JIM AGUTTER

INTERMOUNTAIN SUPPORT OFFICE - DENVER
UNITED STATES DEPARTMENT OF THE INTERIOR

MORMON ROW

MORMON ROW RD.

KELLY VIC.

THOMAS MURPHY HOMESTEAD, HOUSE
GRAND TETON NATIONAL PARK


TETON COUNTY, WYOMING

SURVEY NO.
WY-153-A


HISTORIC AMERICAN
BUILDINGS SURVEY
SHEET 1 OF 2

LIBRARY OF CONGRESS
HISTORIC AMERICAN
BUILDINGS SURVEY



IF REPRODUCED, PLEASE CREDIT: HISTORIC AMERICAN BUILDINGS SURVEY, NATIONAL PARK SERVICE, NAME OF DELINEATOR, DATE OF THE DRAWING

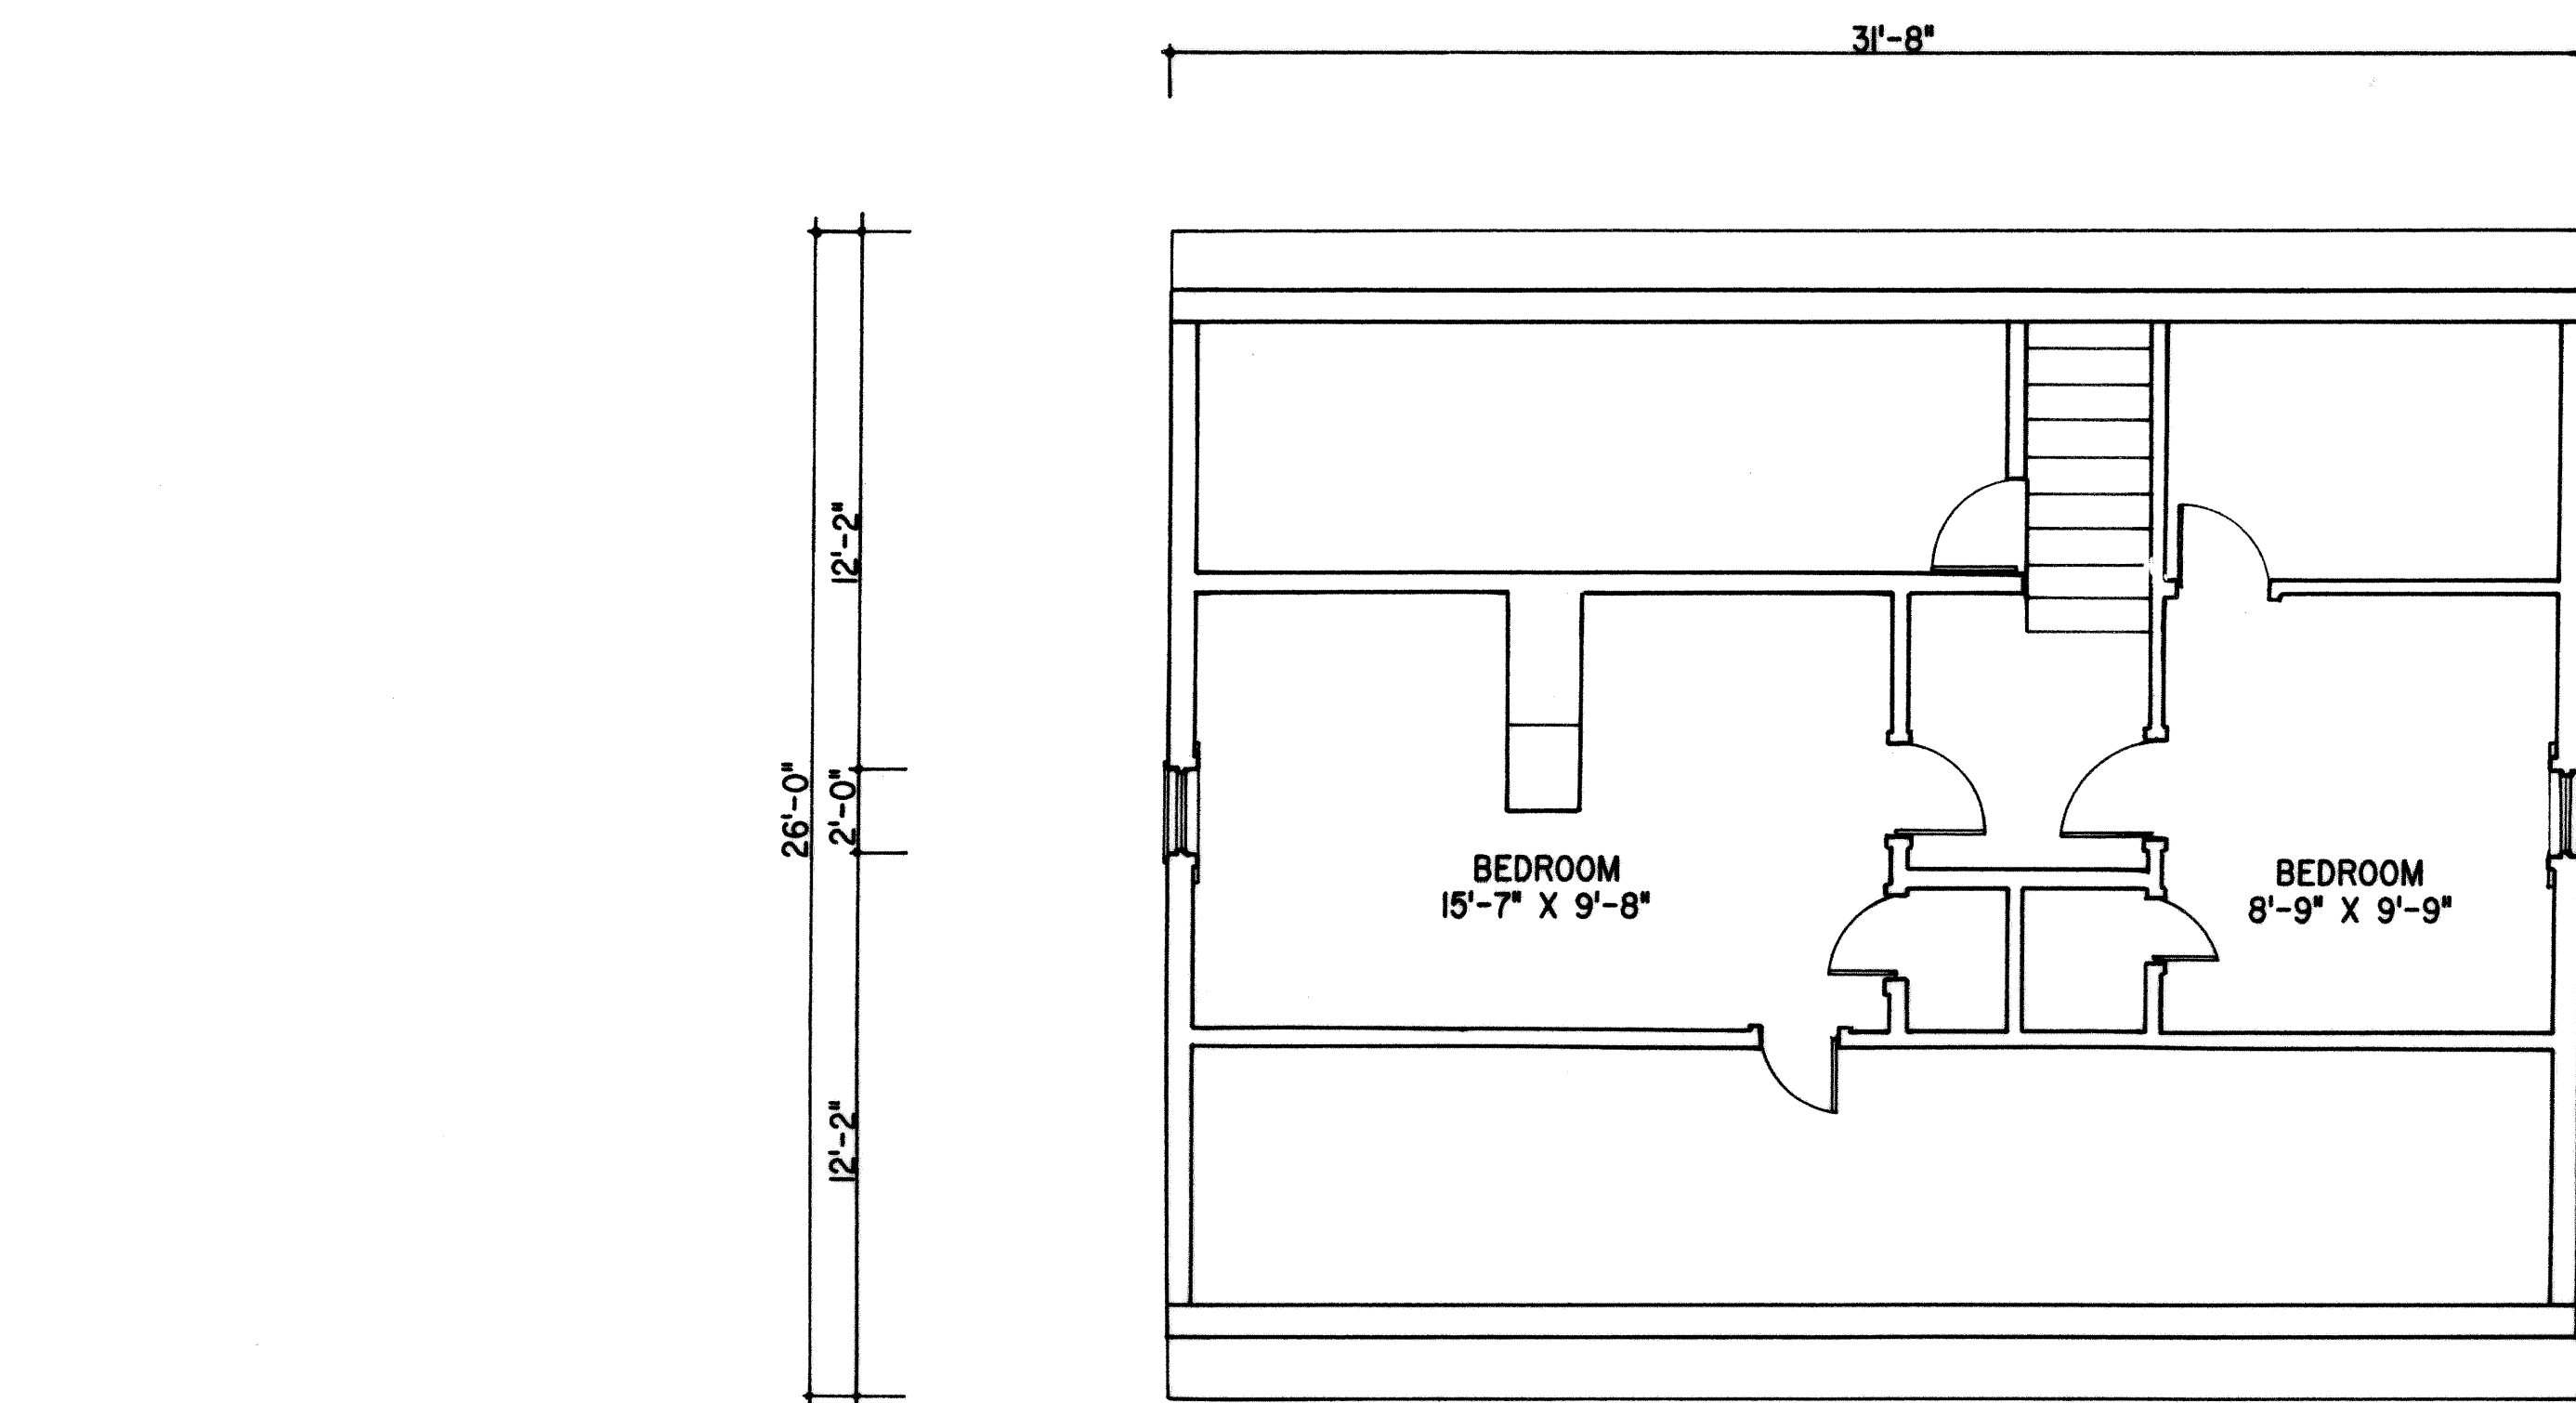


UPPER FLOOR PLAN

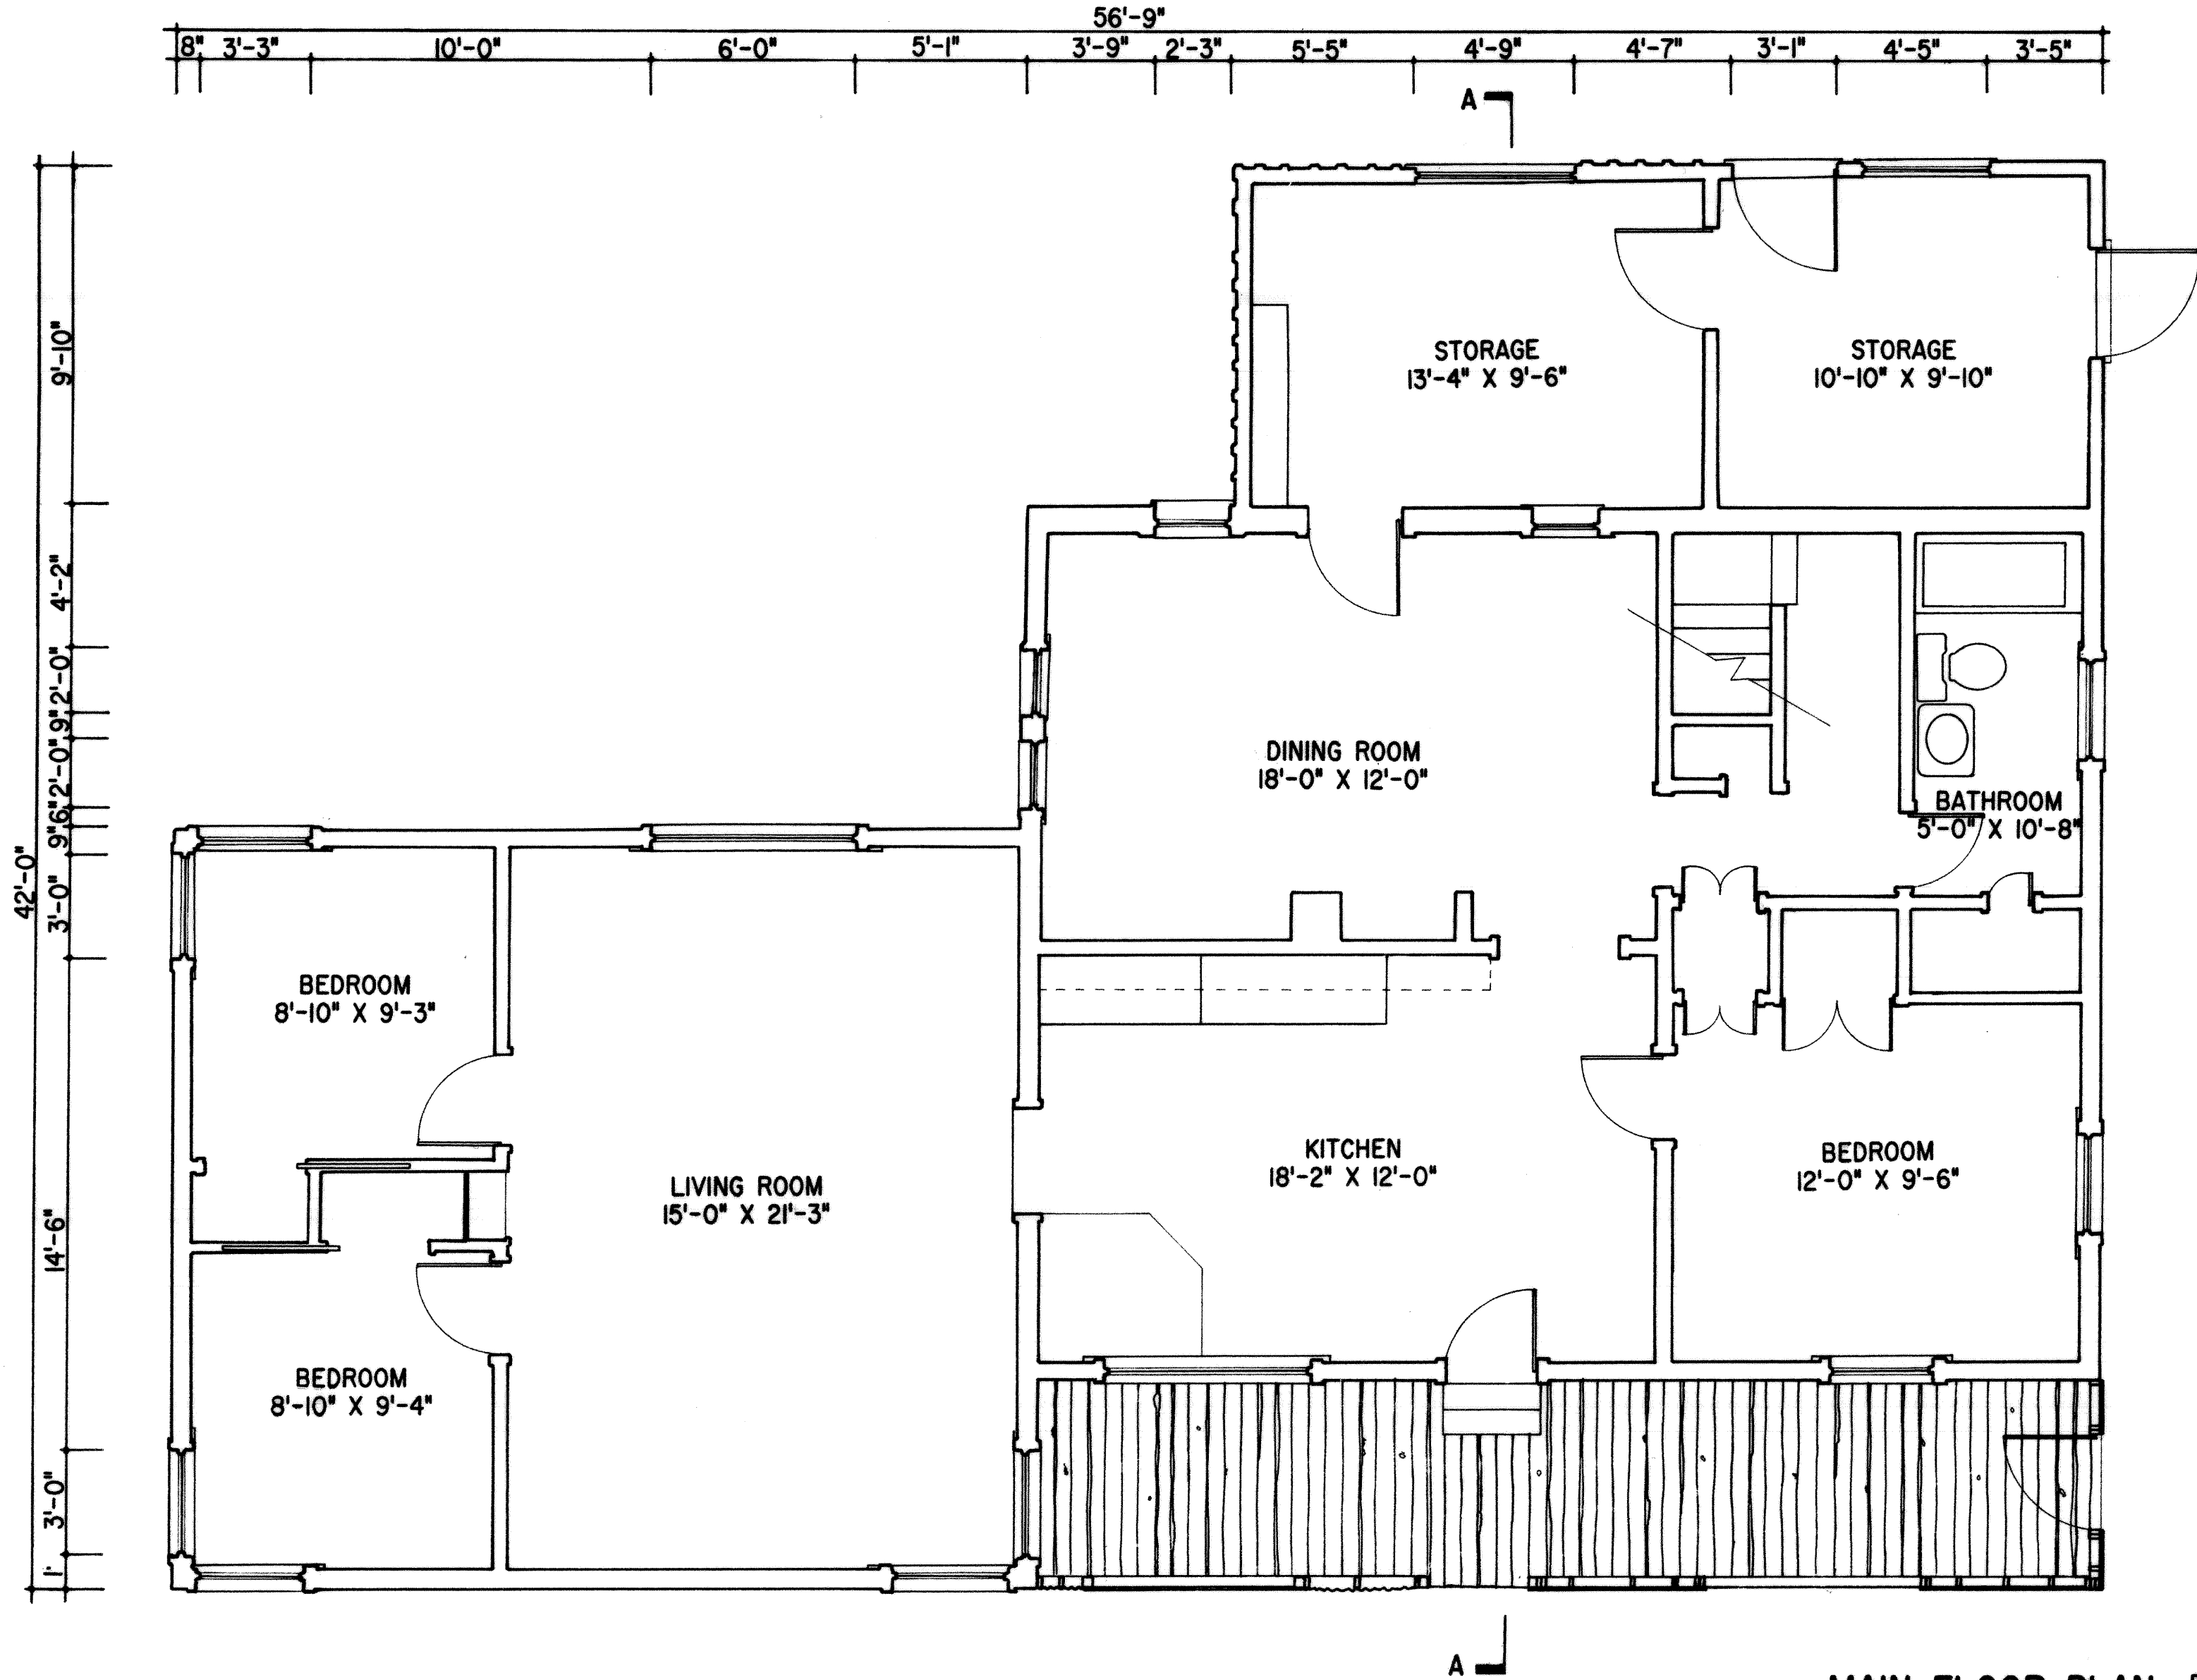

MAIN FLOOR PLAN

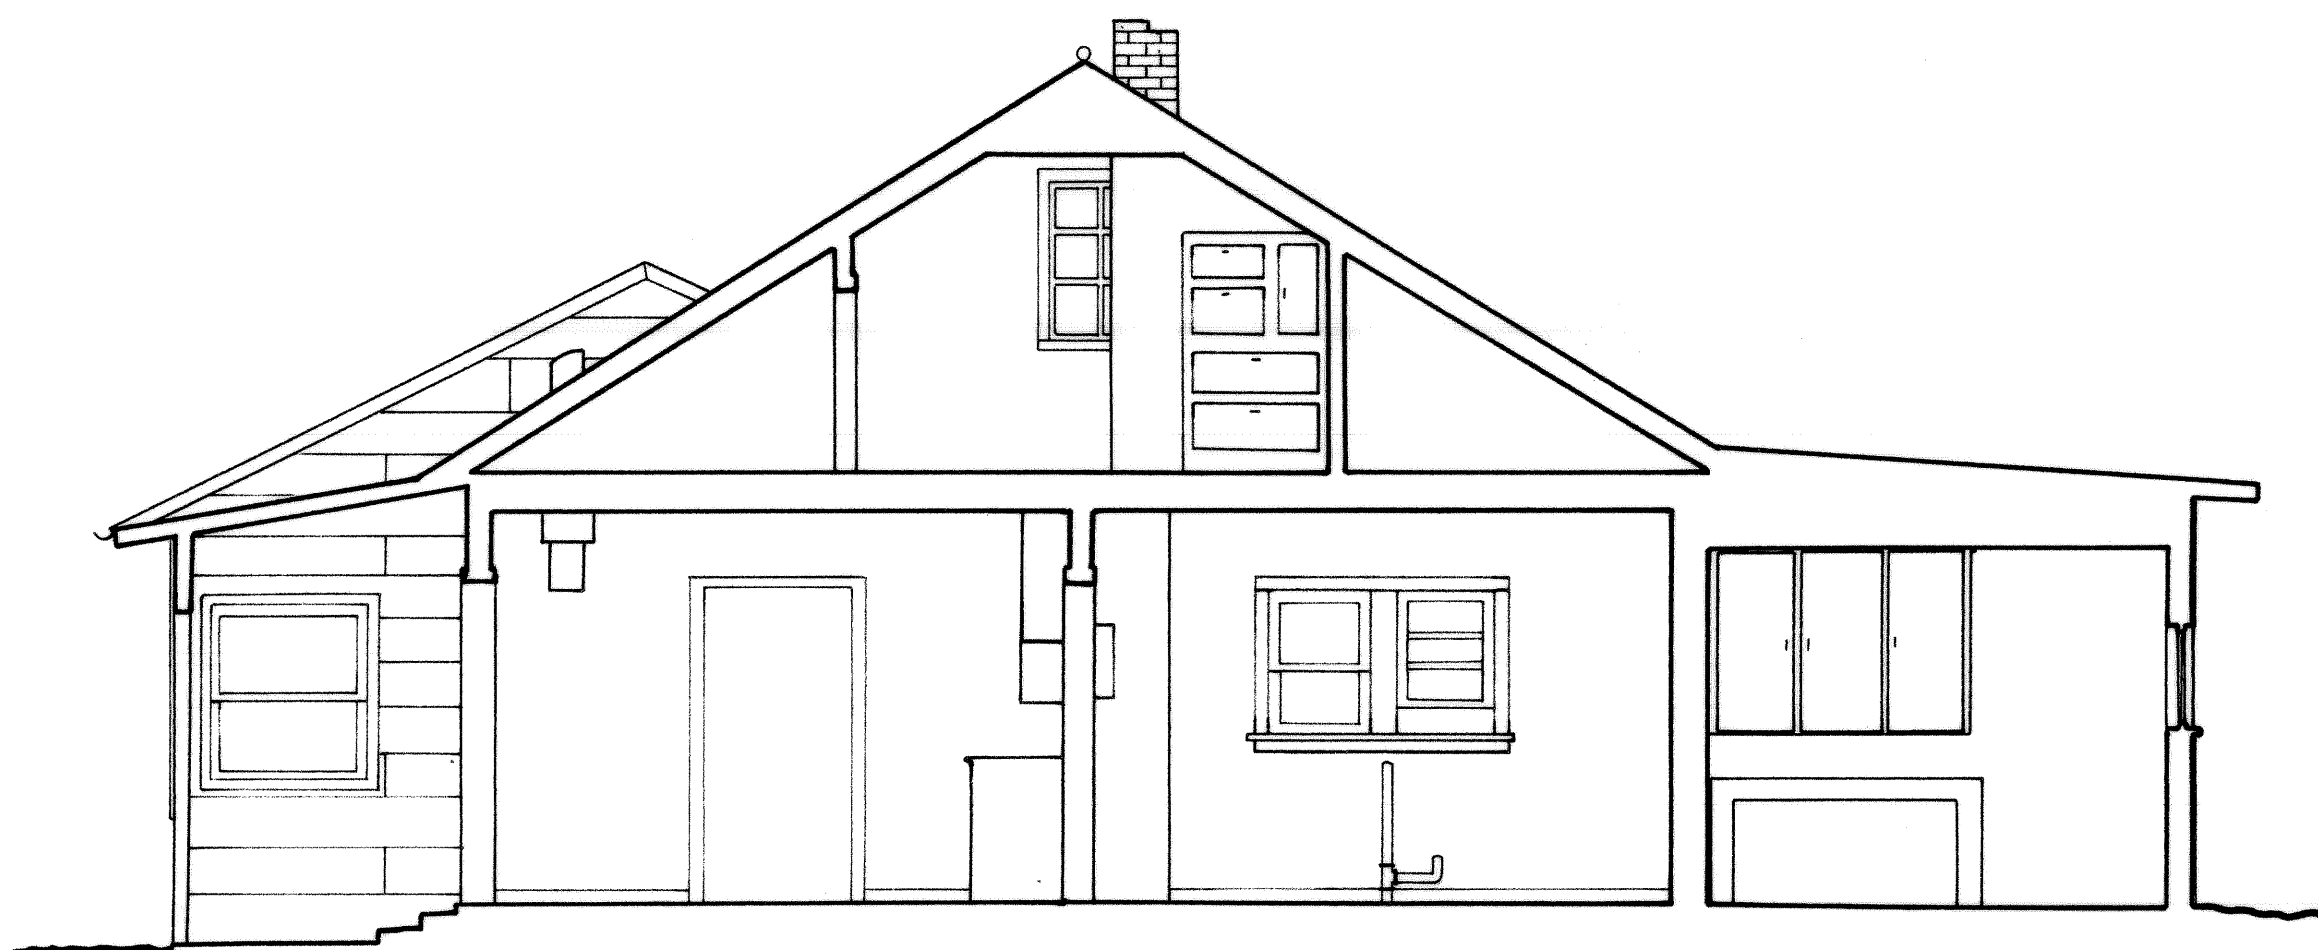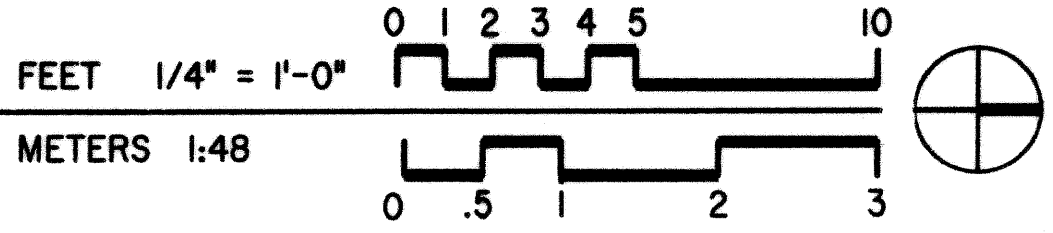

SECTION A-A

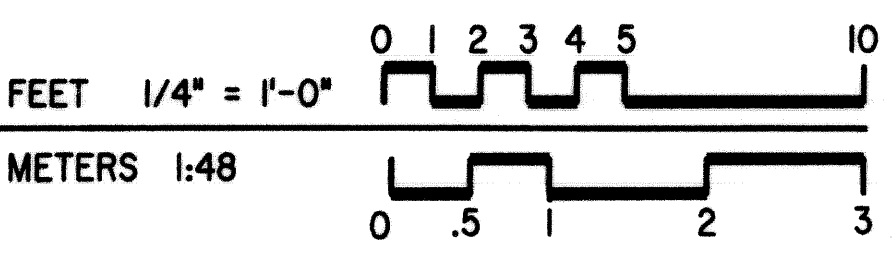

HISTORIC AMERICAN BUILDINGS SURVEY

INDEX TO PHOTOGRAPHS

THOMAS MURPHY HOMESTEAD, HOUSE

HABS WY-153-A

(Reed Moulton Farmstead)

(Joe Heninger Farmstead)

Grand Teton National Park

Mormon Row

Approximately 850 feet west of Mormon Row Road, and 1,000

feet north of Antelope Flats Road

Kelly vicinity

Teton County

Wyoming

INDEX TO BLACK AND WHITE PHOTOGRAPHS

Arnold Thallheimer, Photographer, July 1997

WY-153-A-1 North side, looking south

WY-153-A-2 West side, looking east

WY-153-A-3 South & east sides, looking northwest

WY-153-A-4 Interior, kitchen



HAOS No. WY-153-A-1



H485 No. WY-153-A-2



HA 85 No. 107-153-9-3

HABS No. WY-153-A-44

