


THOMAS MURPHY HOMESTEAD, BARN
(Reed Moulton Farmstead)
(Joe Heninger Farmstead)
Grand Teton National Park
Mormon Row
Approximately 125 feet north of House
Kelly vicinity
Teton County
Wyoming

HABS WY-153-B
HABS WY-153-B



PHOTOGRAPHS

REDUCED COPIES OF MEASURED DRAWINGS



HISTORIC AMERICAN BUILDINGS SURVEY
INTERMOUNTAIN REGIONAL OFFICE
National Park Service
U.S. Department of the Interior
12795 West Alameda Parkway
Denver, CO 80228

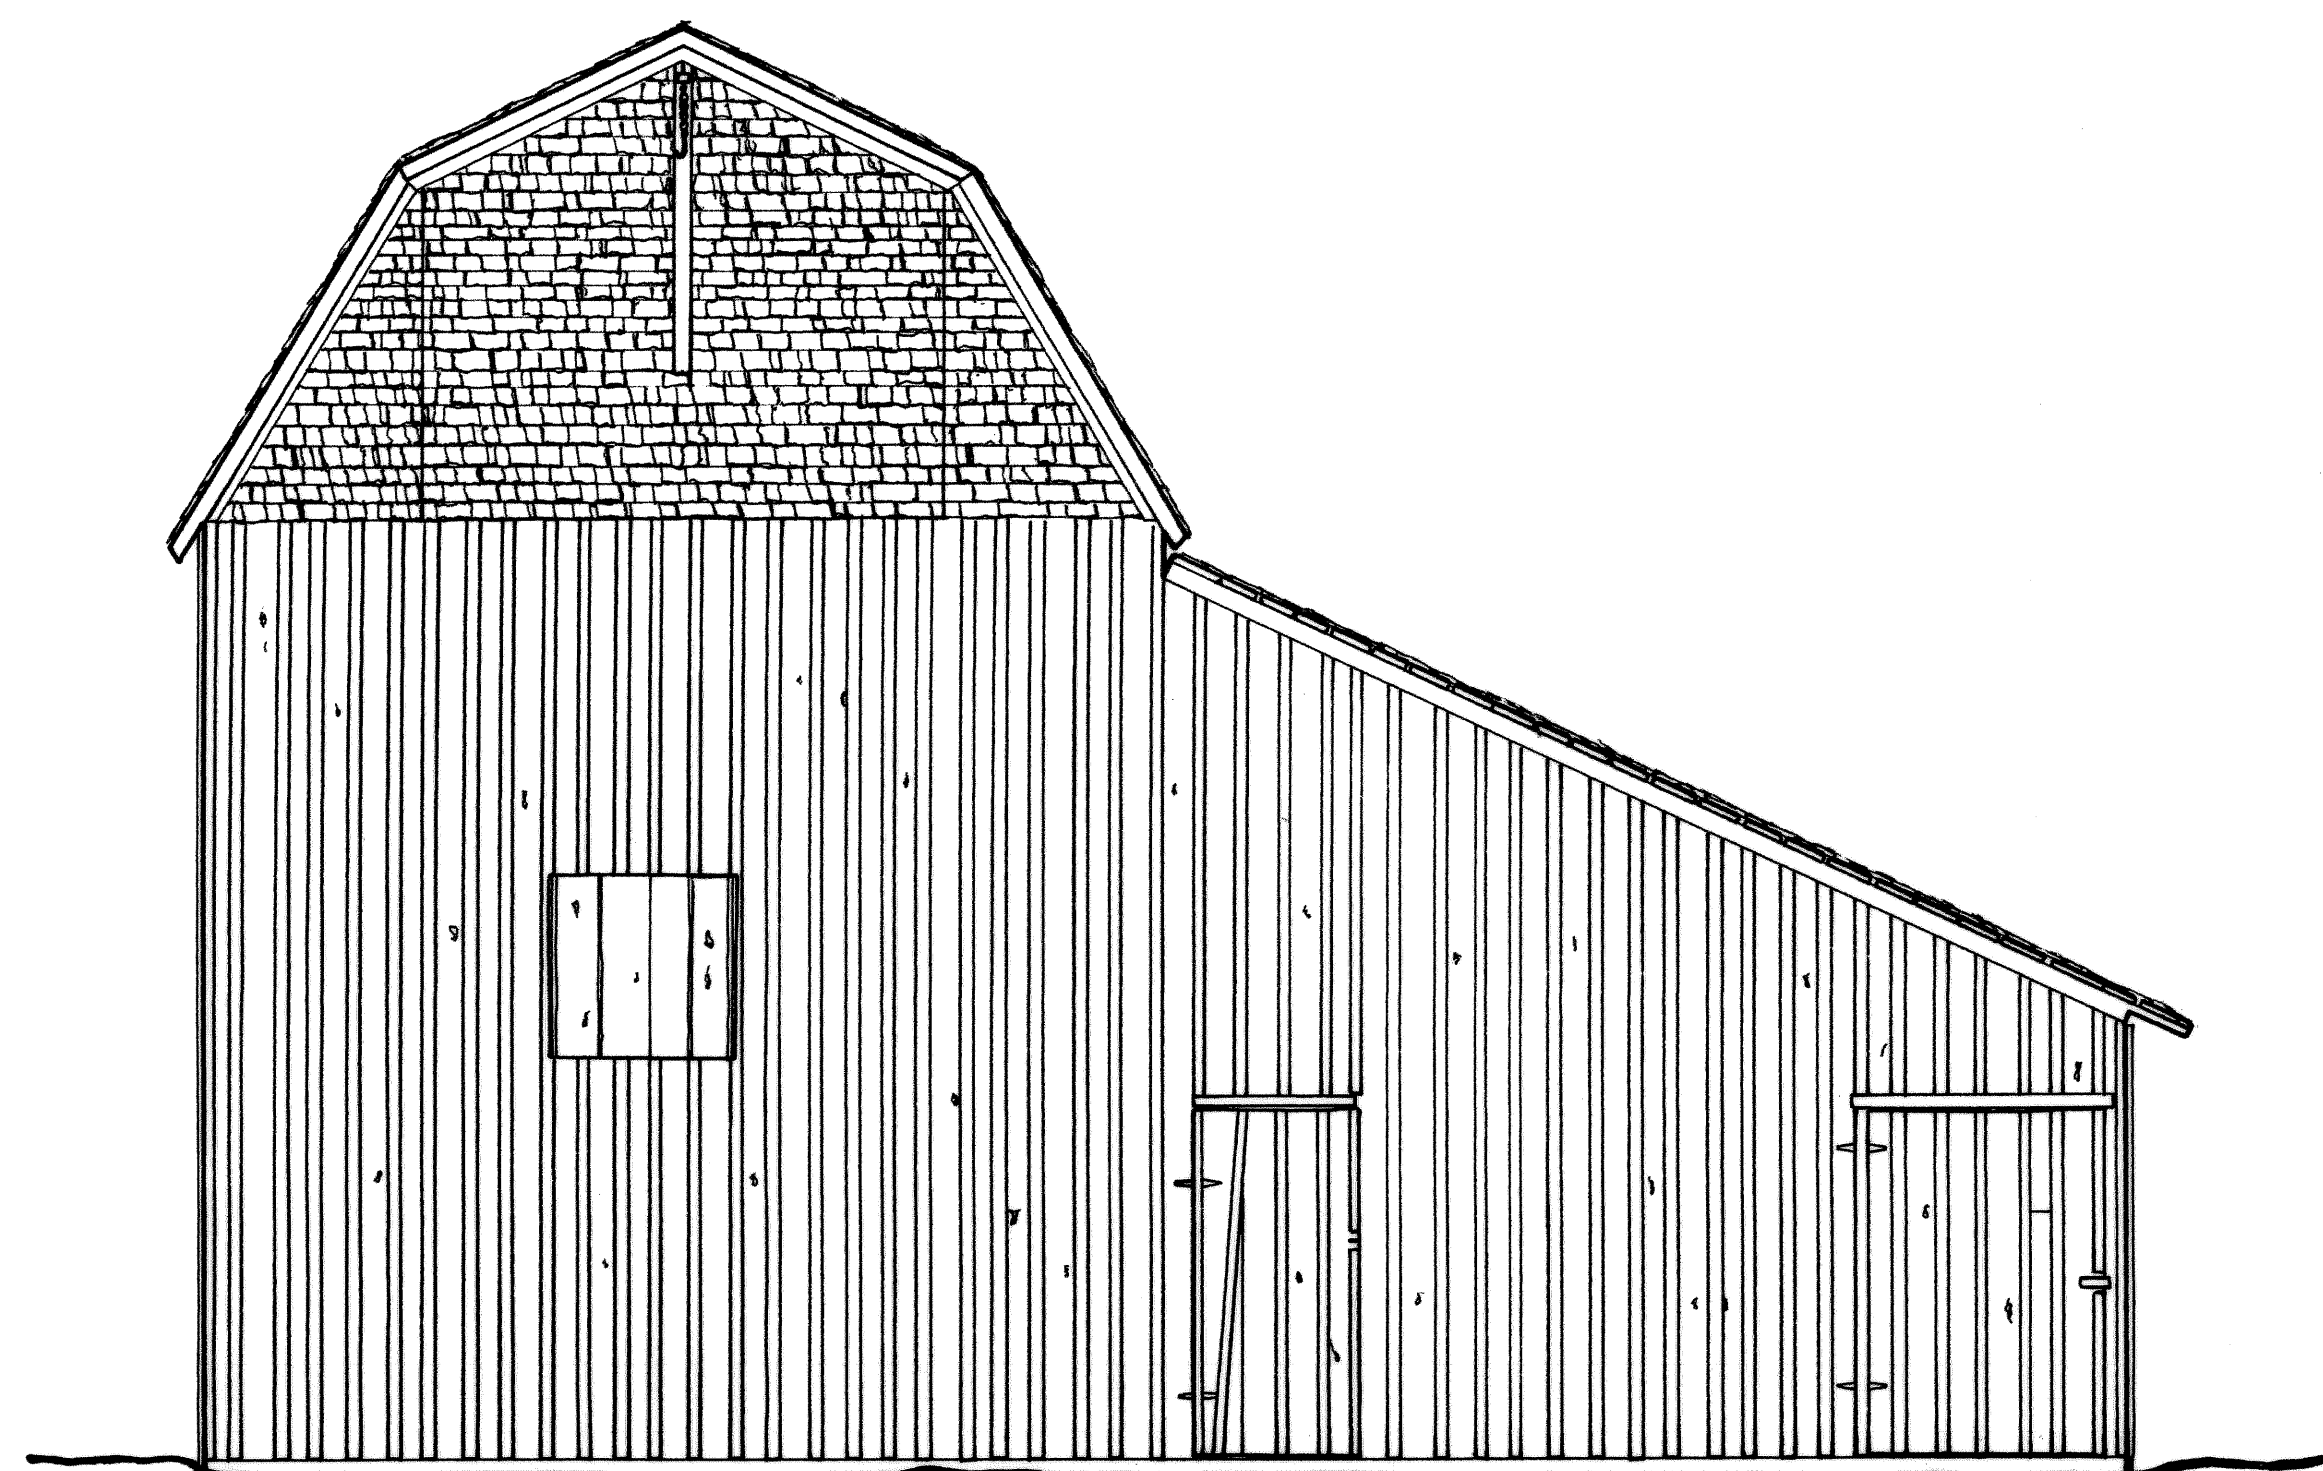



NORTH ELEVATION

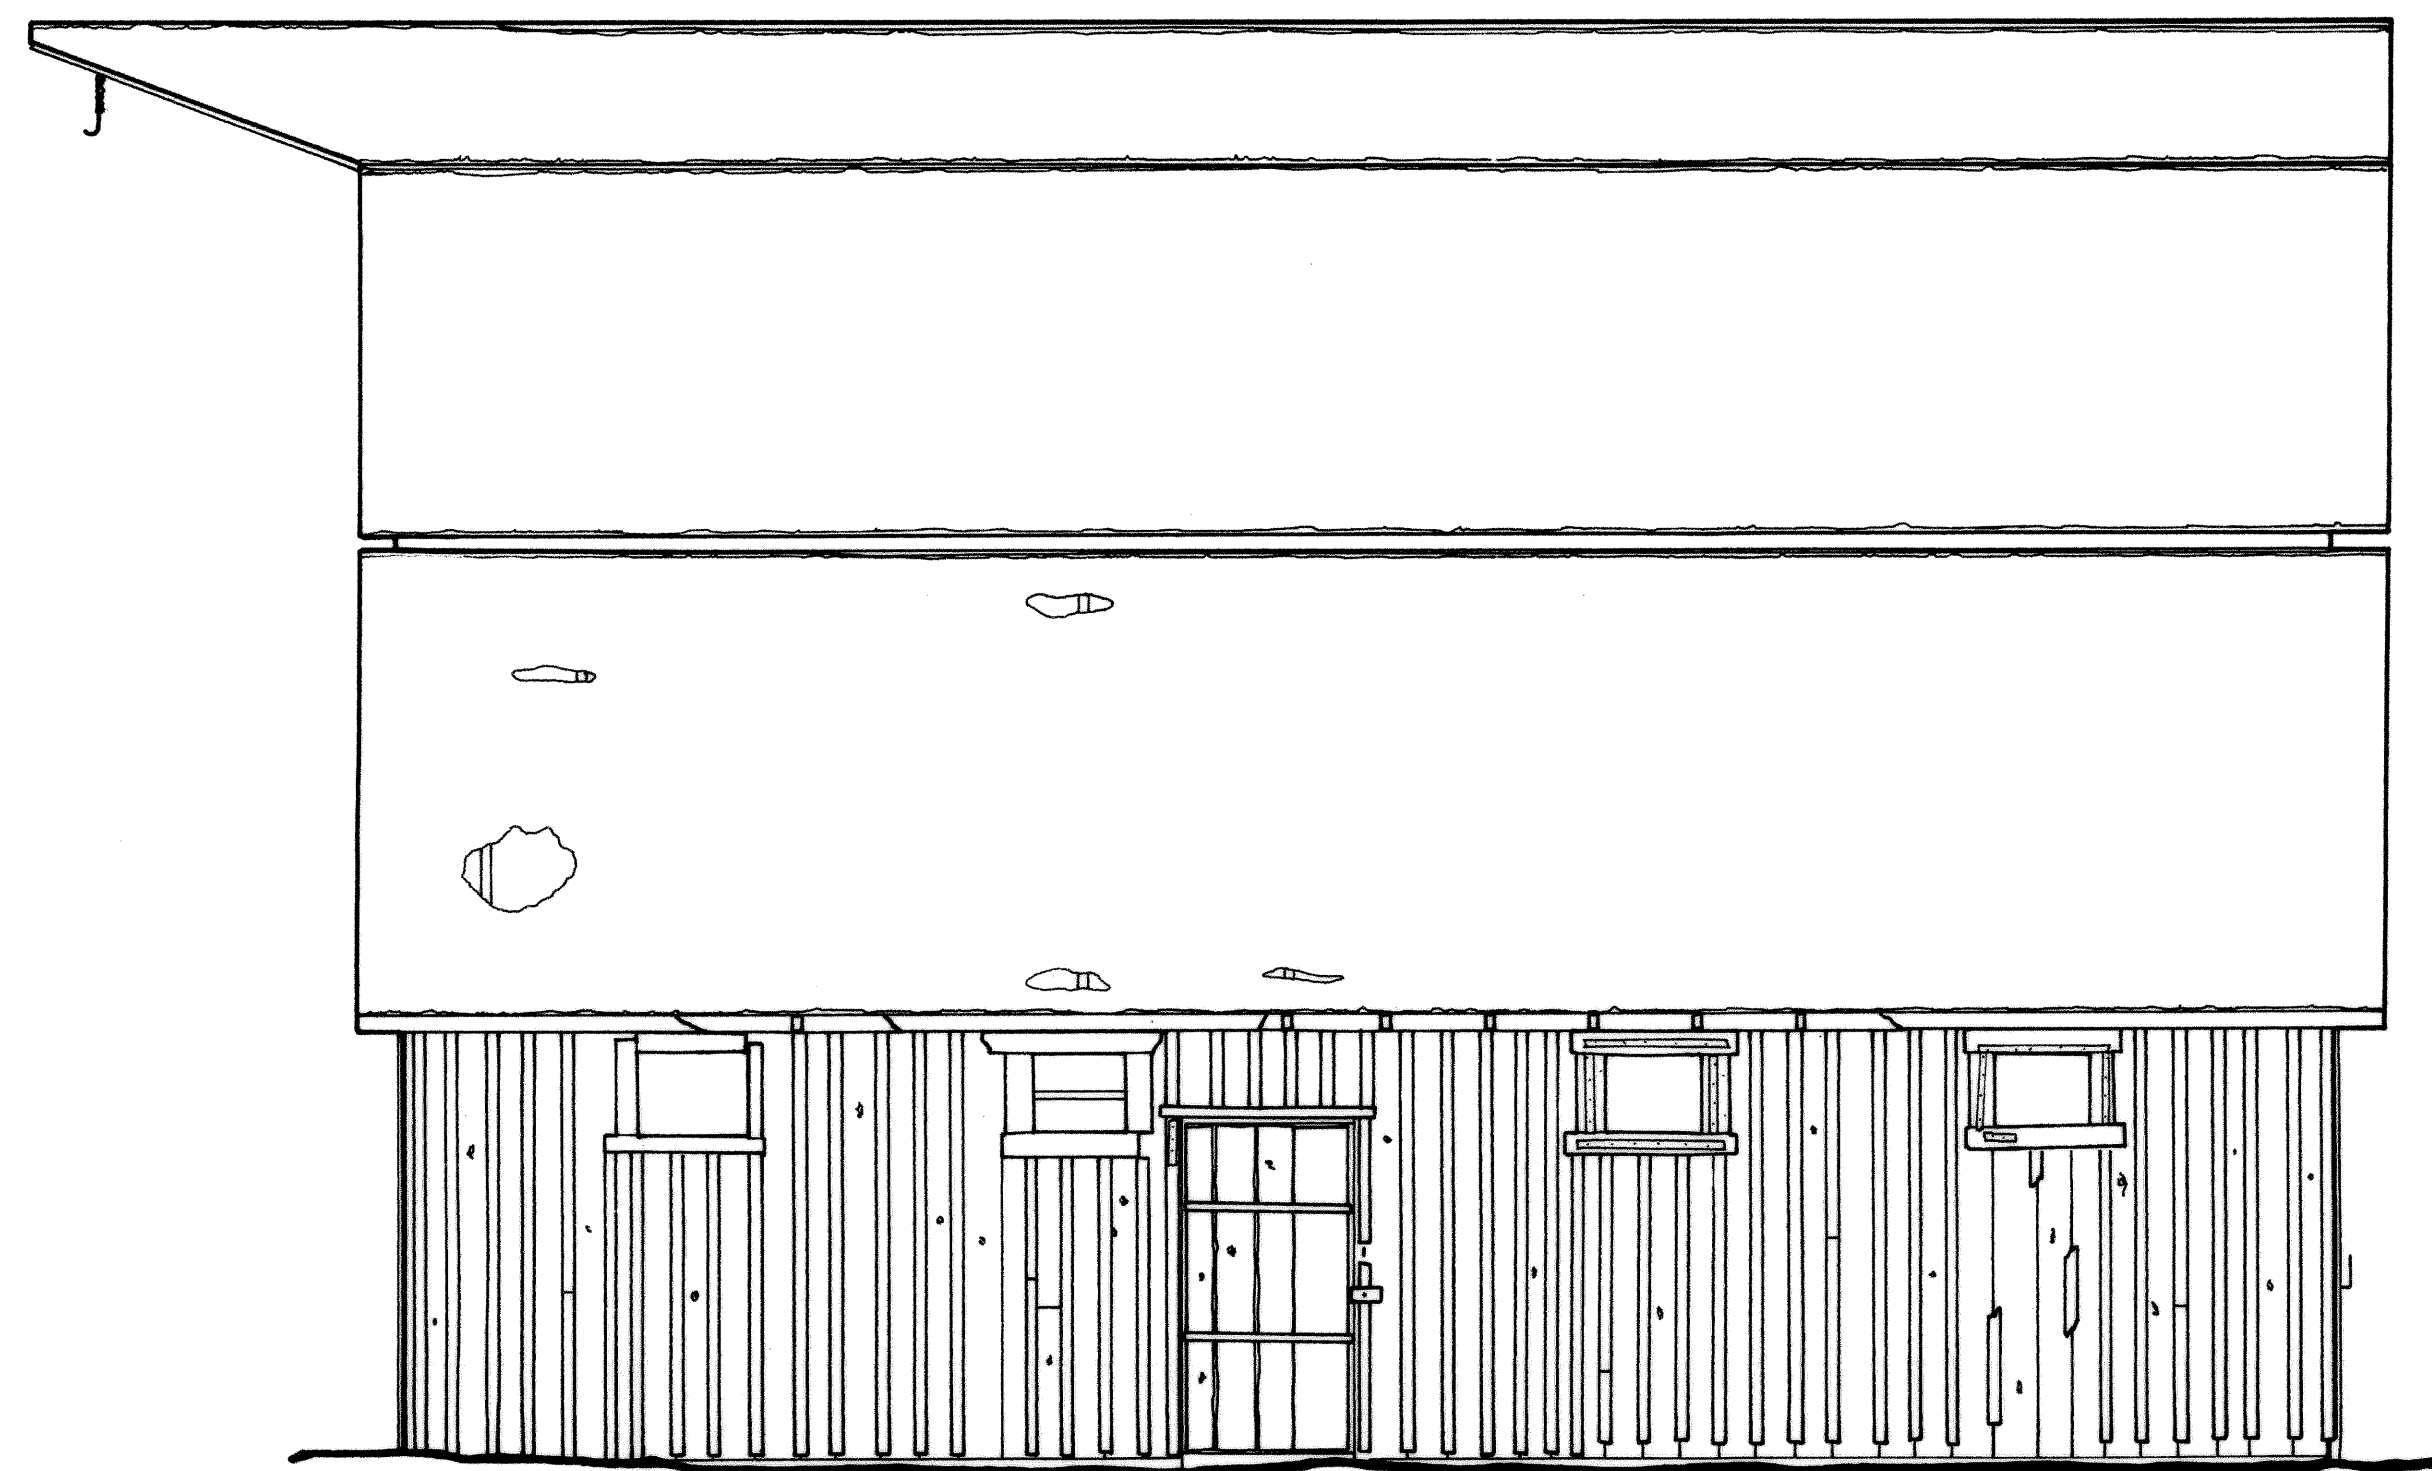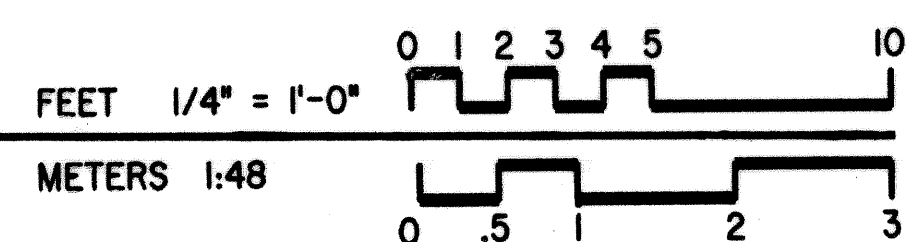


EAST ELEVATION

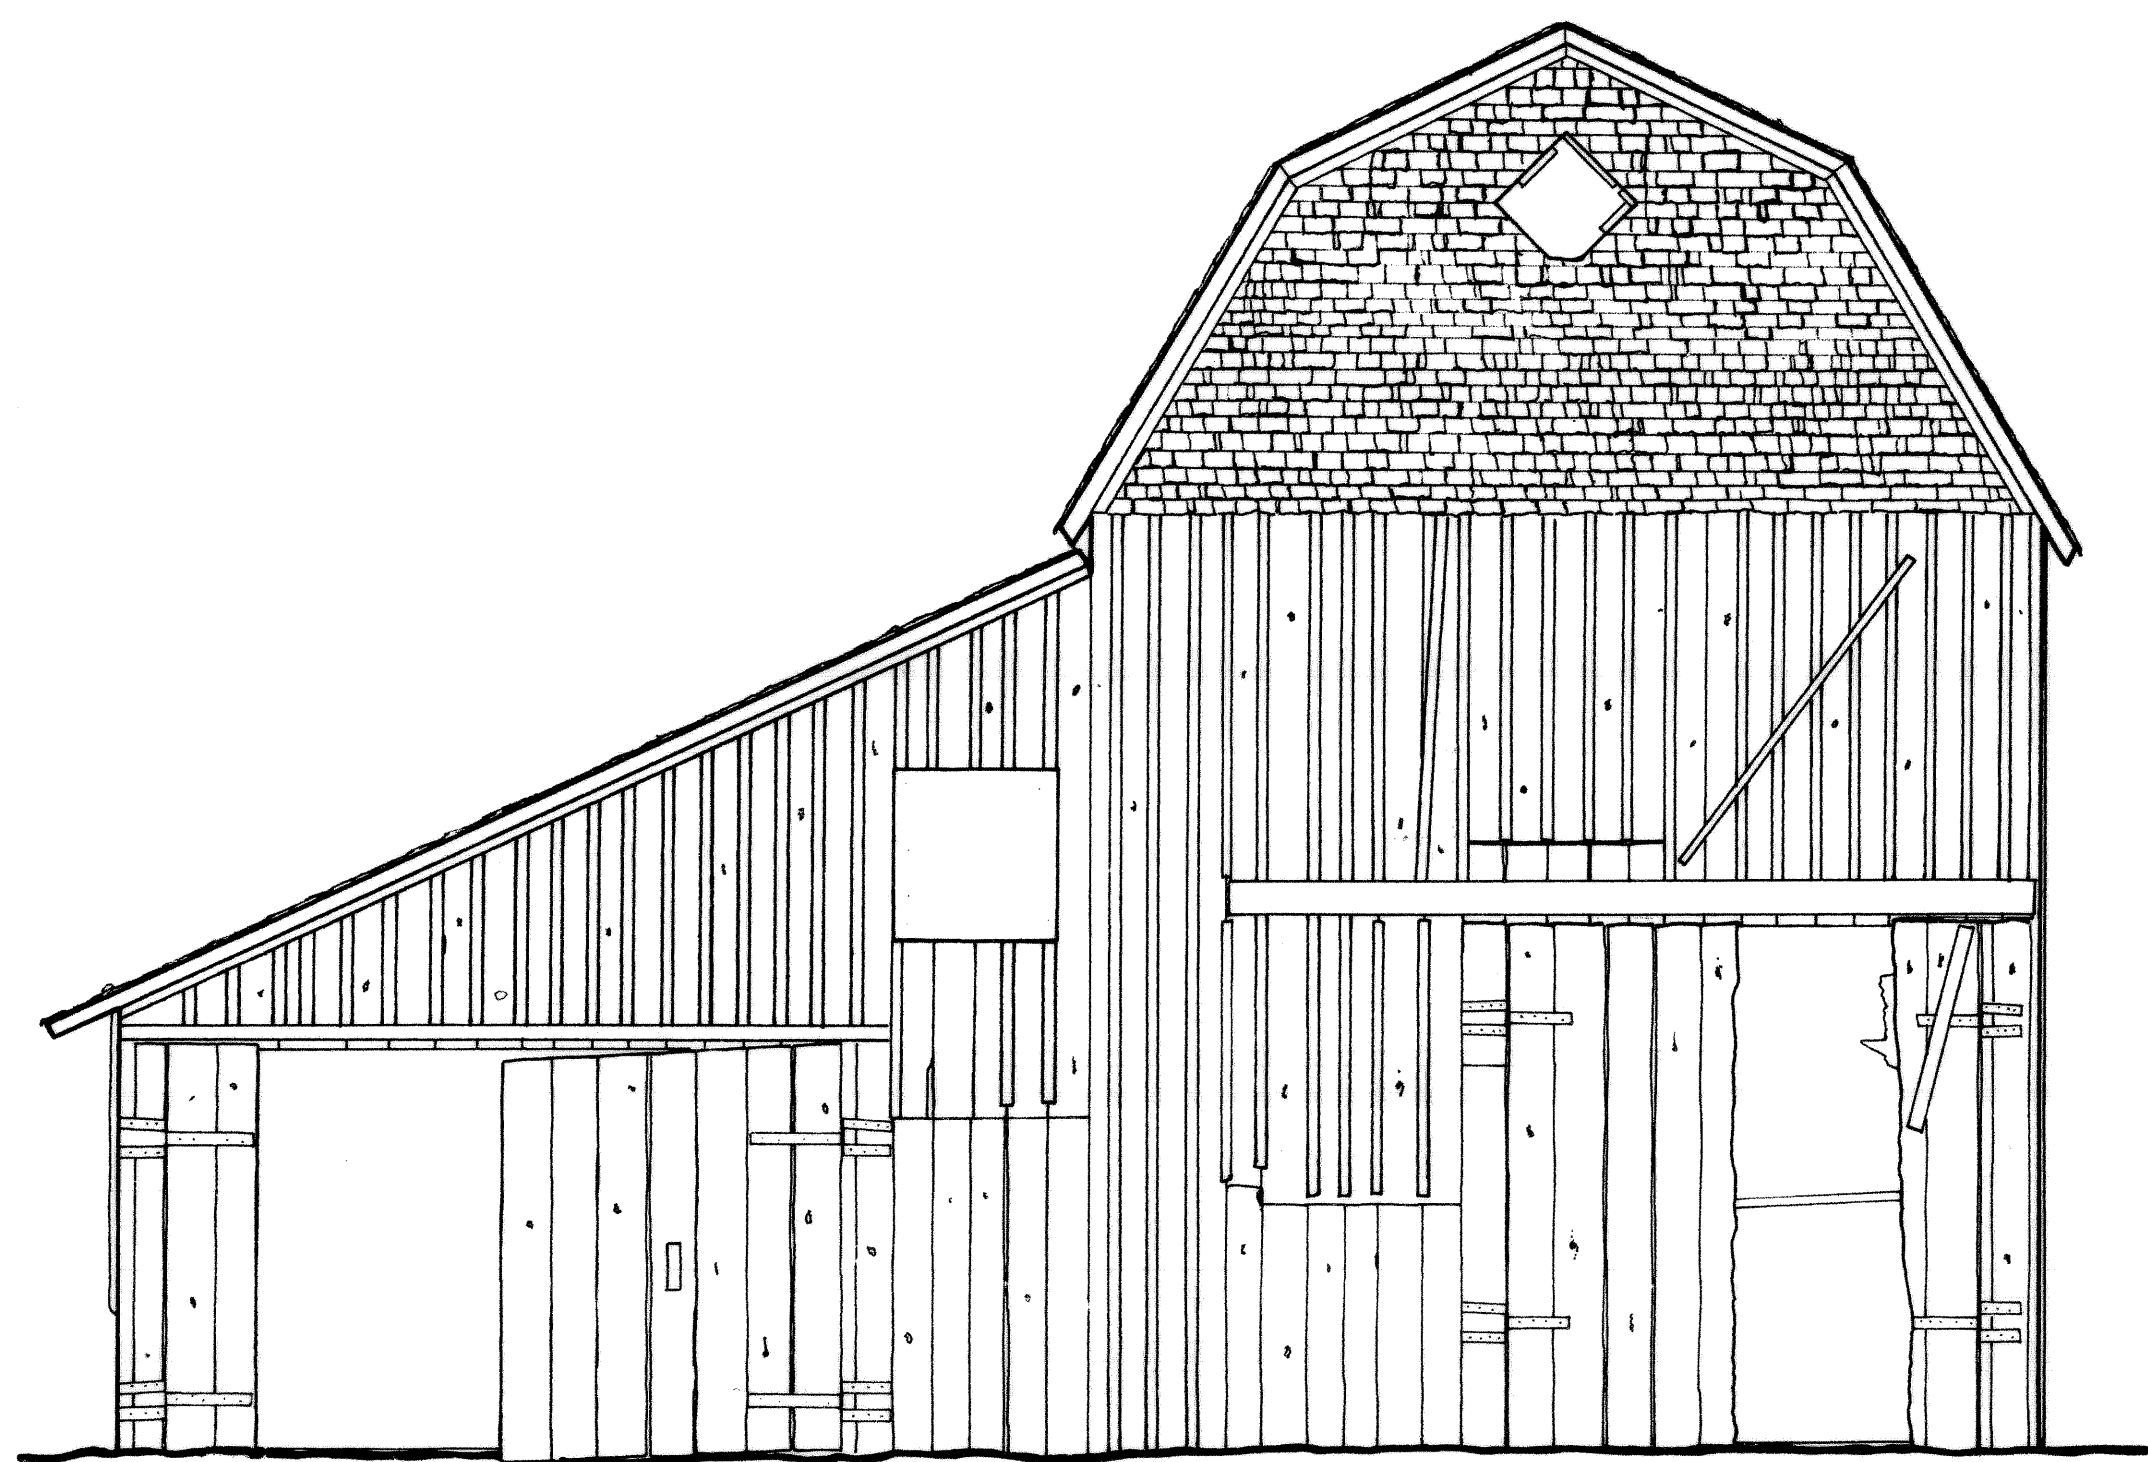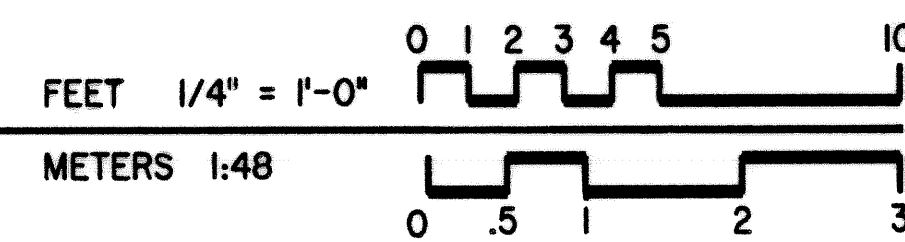

SOUTH ELEVATION

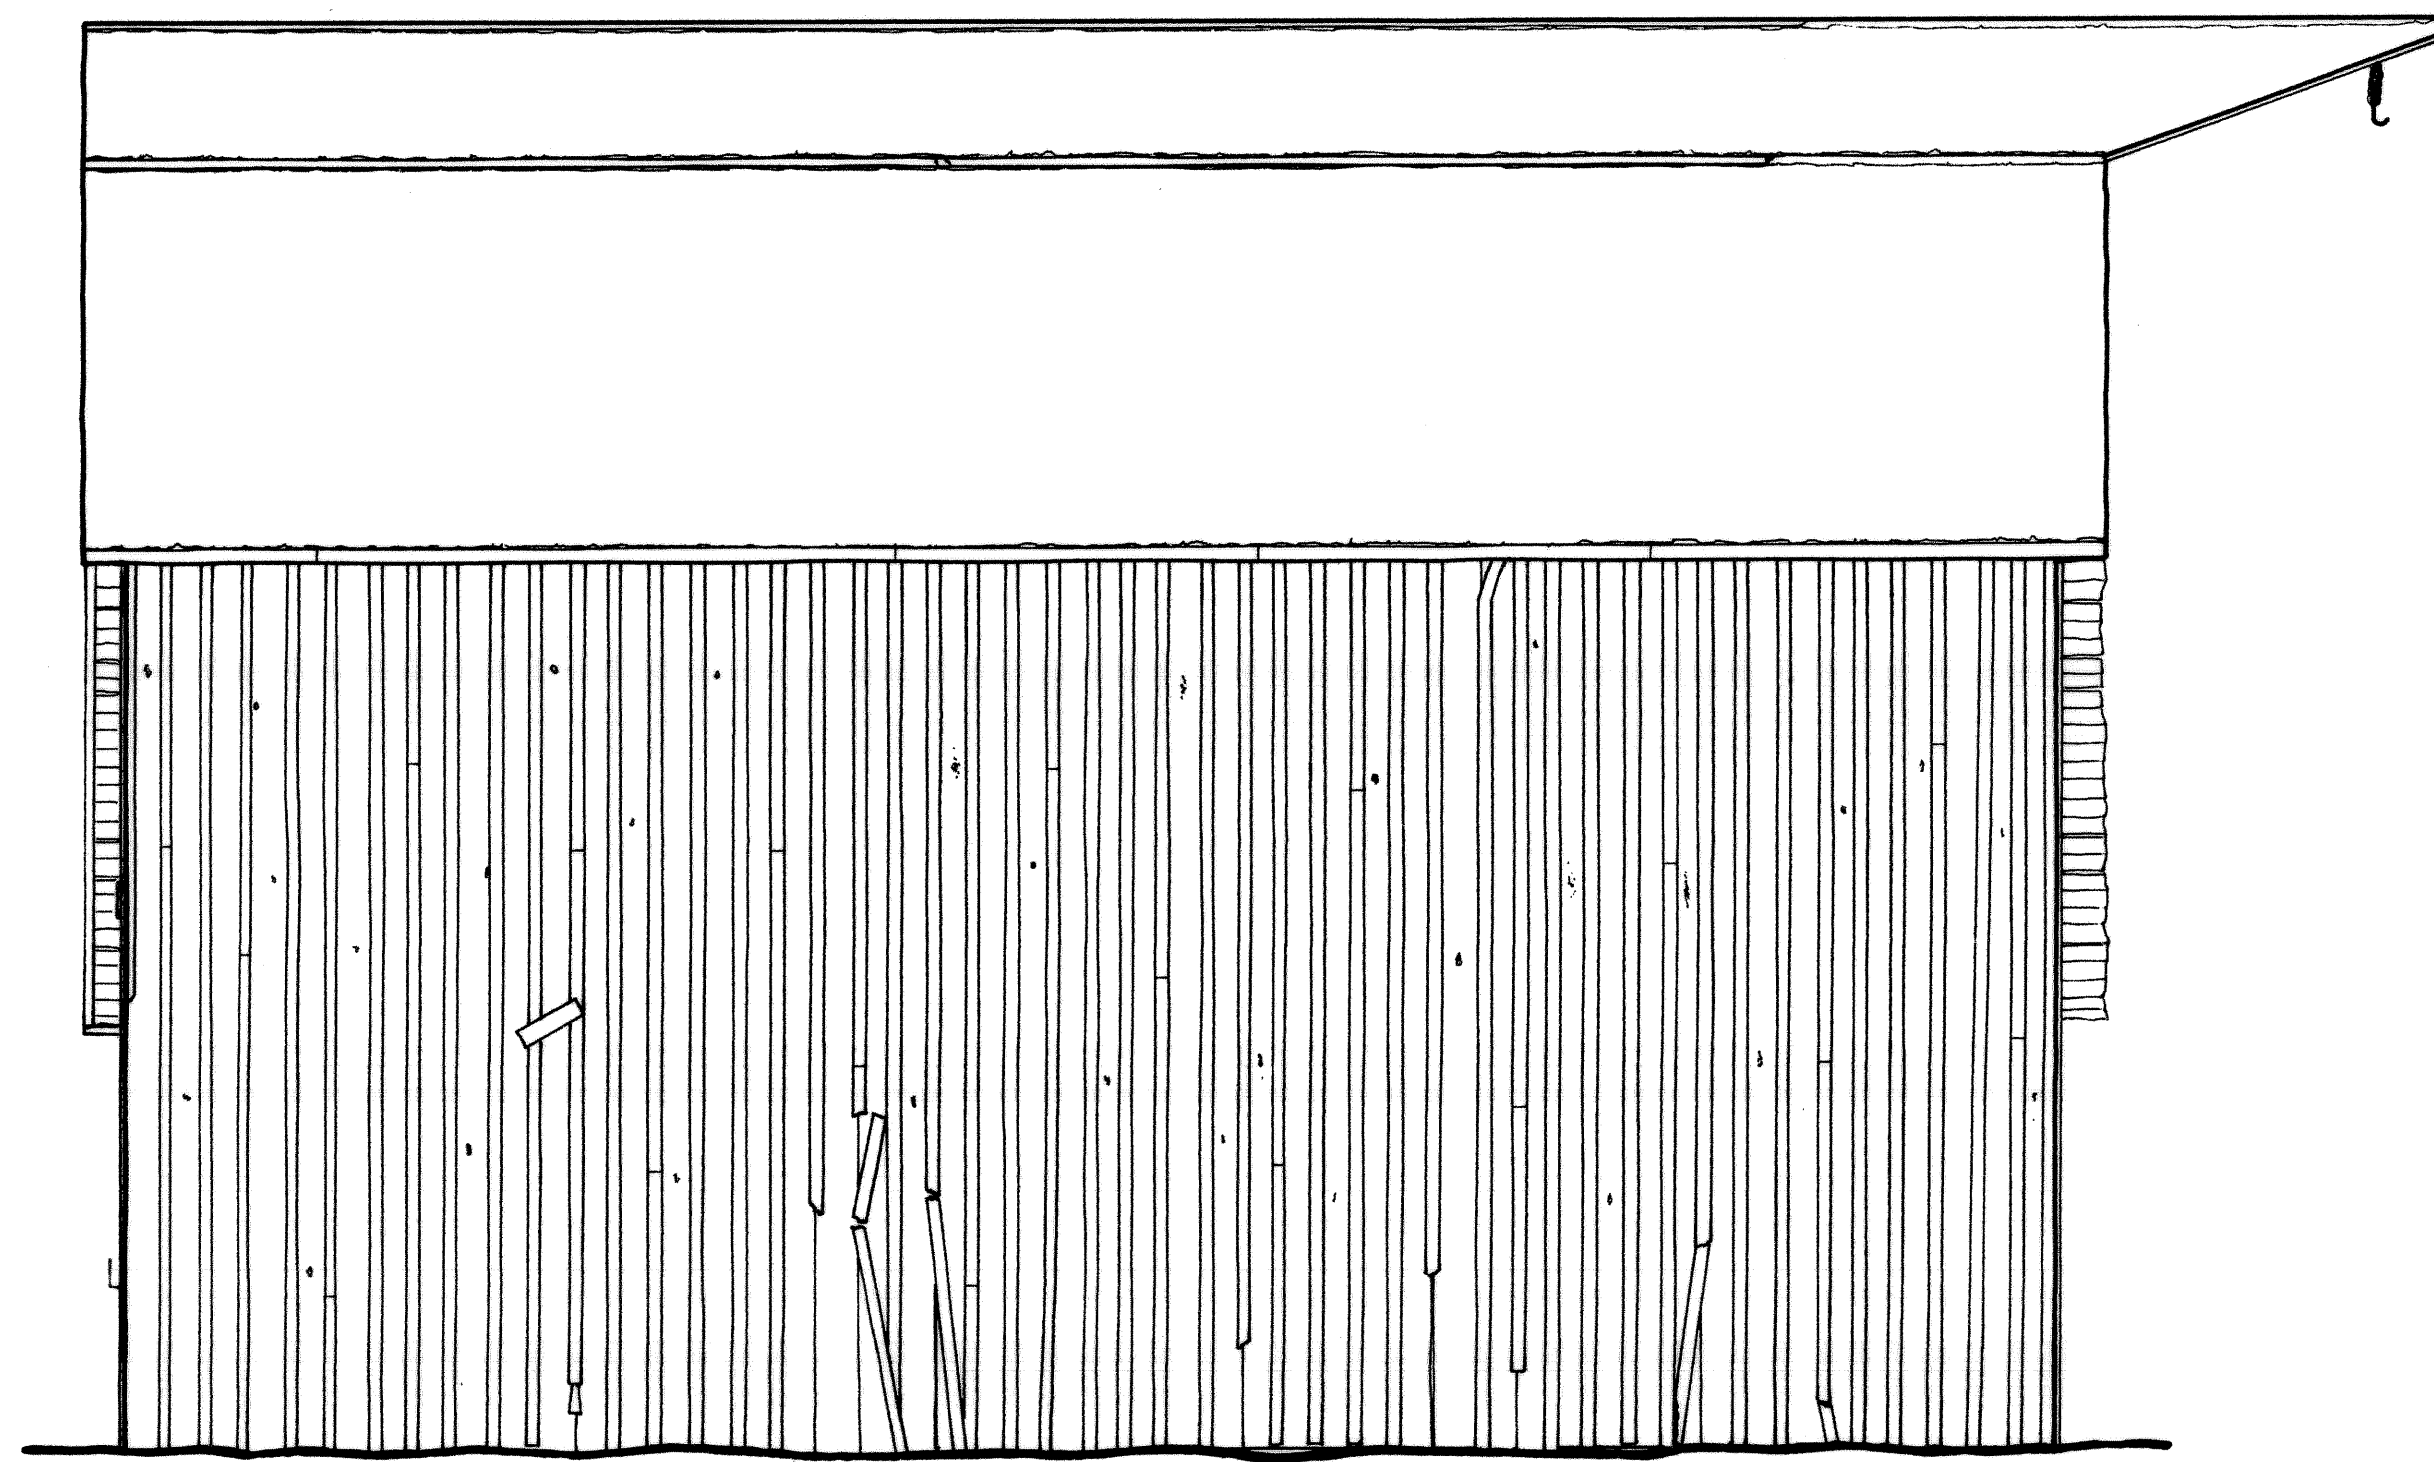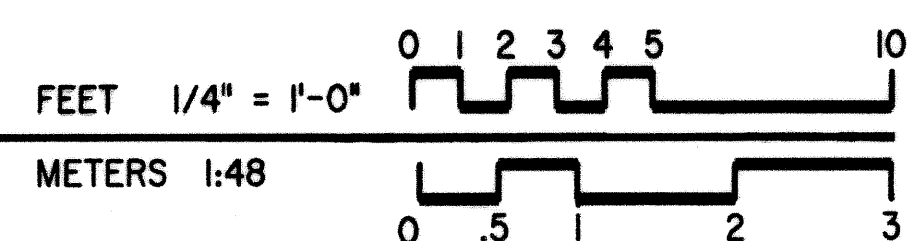

WEST ELEVATION

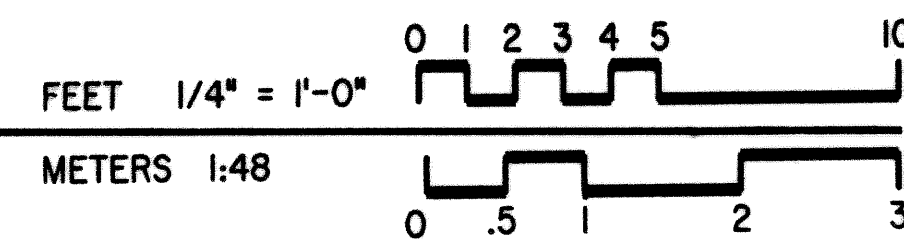

DRAWN BY: JIM AGUTTER

INTERMOUNTAIN SUPPORT OFFICE - DENVER
NATIONAL PARK SERVICE
UNITED STATES DEPARTMENT OF THE INTERIOR




MORMON ROW MORMON ROW RD. KELLY VIC. GRAND TETON NATIONAL PARK
THOMAS MURPHY HOMESTEAD, BARN

TETON COUNTY, WYOMING

SURVEY NO.
WY-153-B
HISTORIC AMERICAN
BUILDINGS SURVEY
SHEET 1 OF 2 SHEETS

UNIVERSITY OF
WYOMING

IF REPRODUCED, PLEASE CREDIT: HISTORIC AMERICAN BUILDINGS SURVEY, NATIONAL PARK SERVICE, NAME OF DELINEATOR, DATE OF THE DRAWING

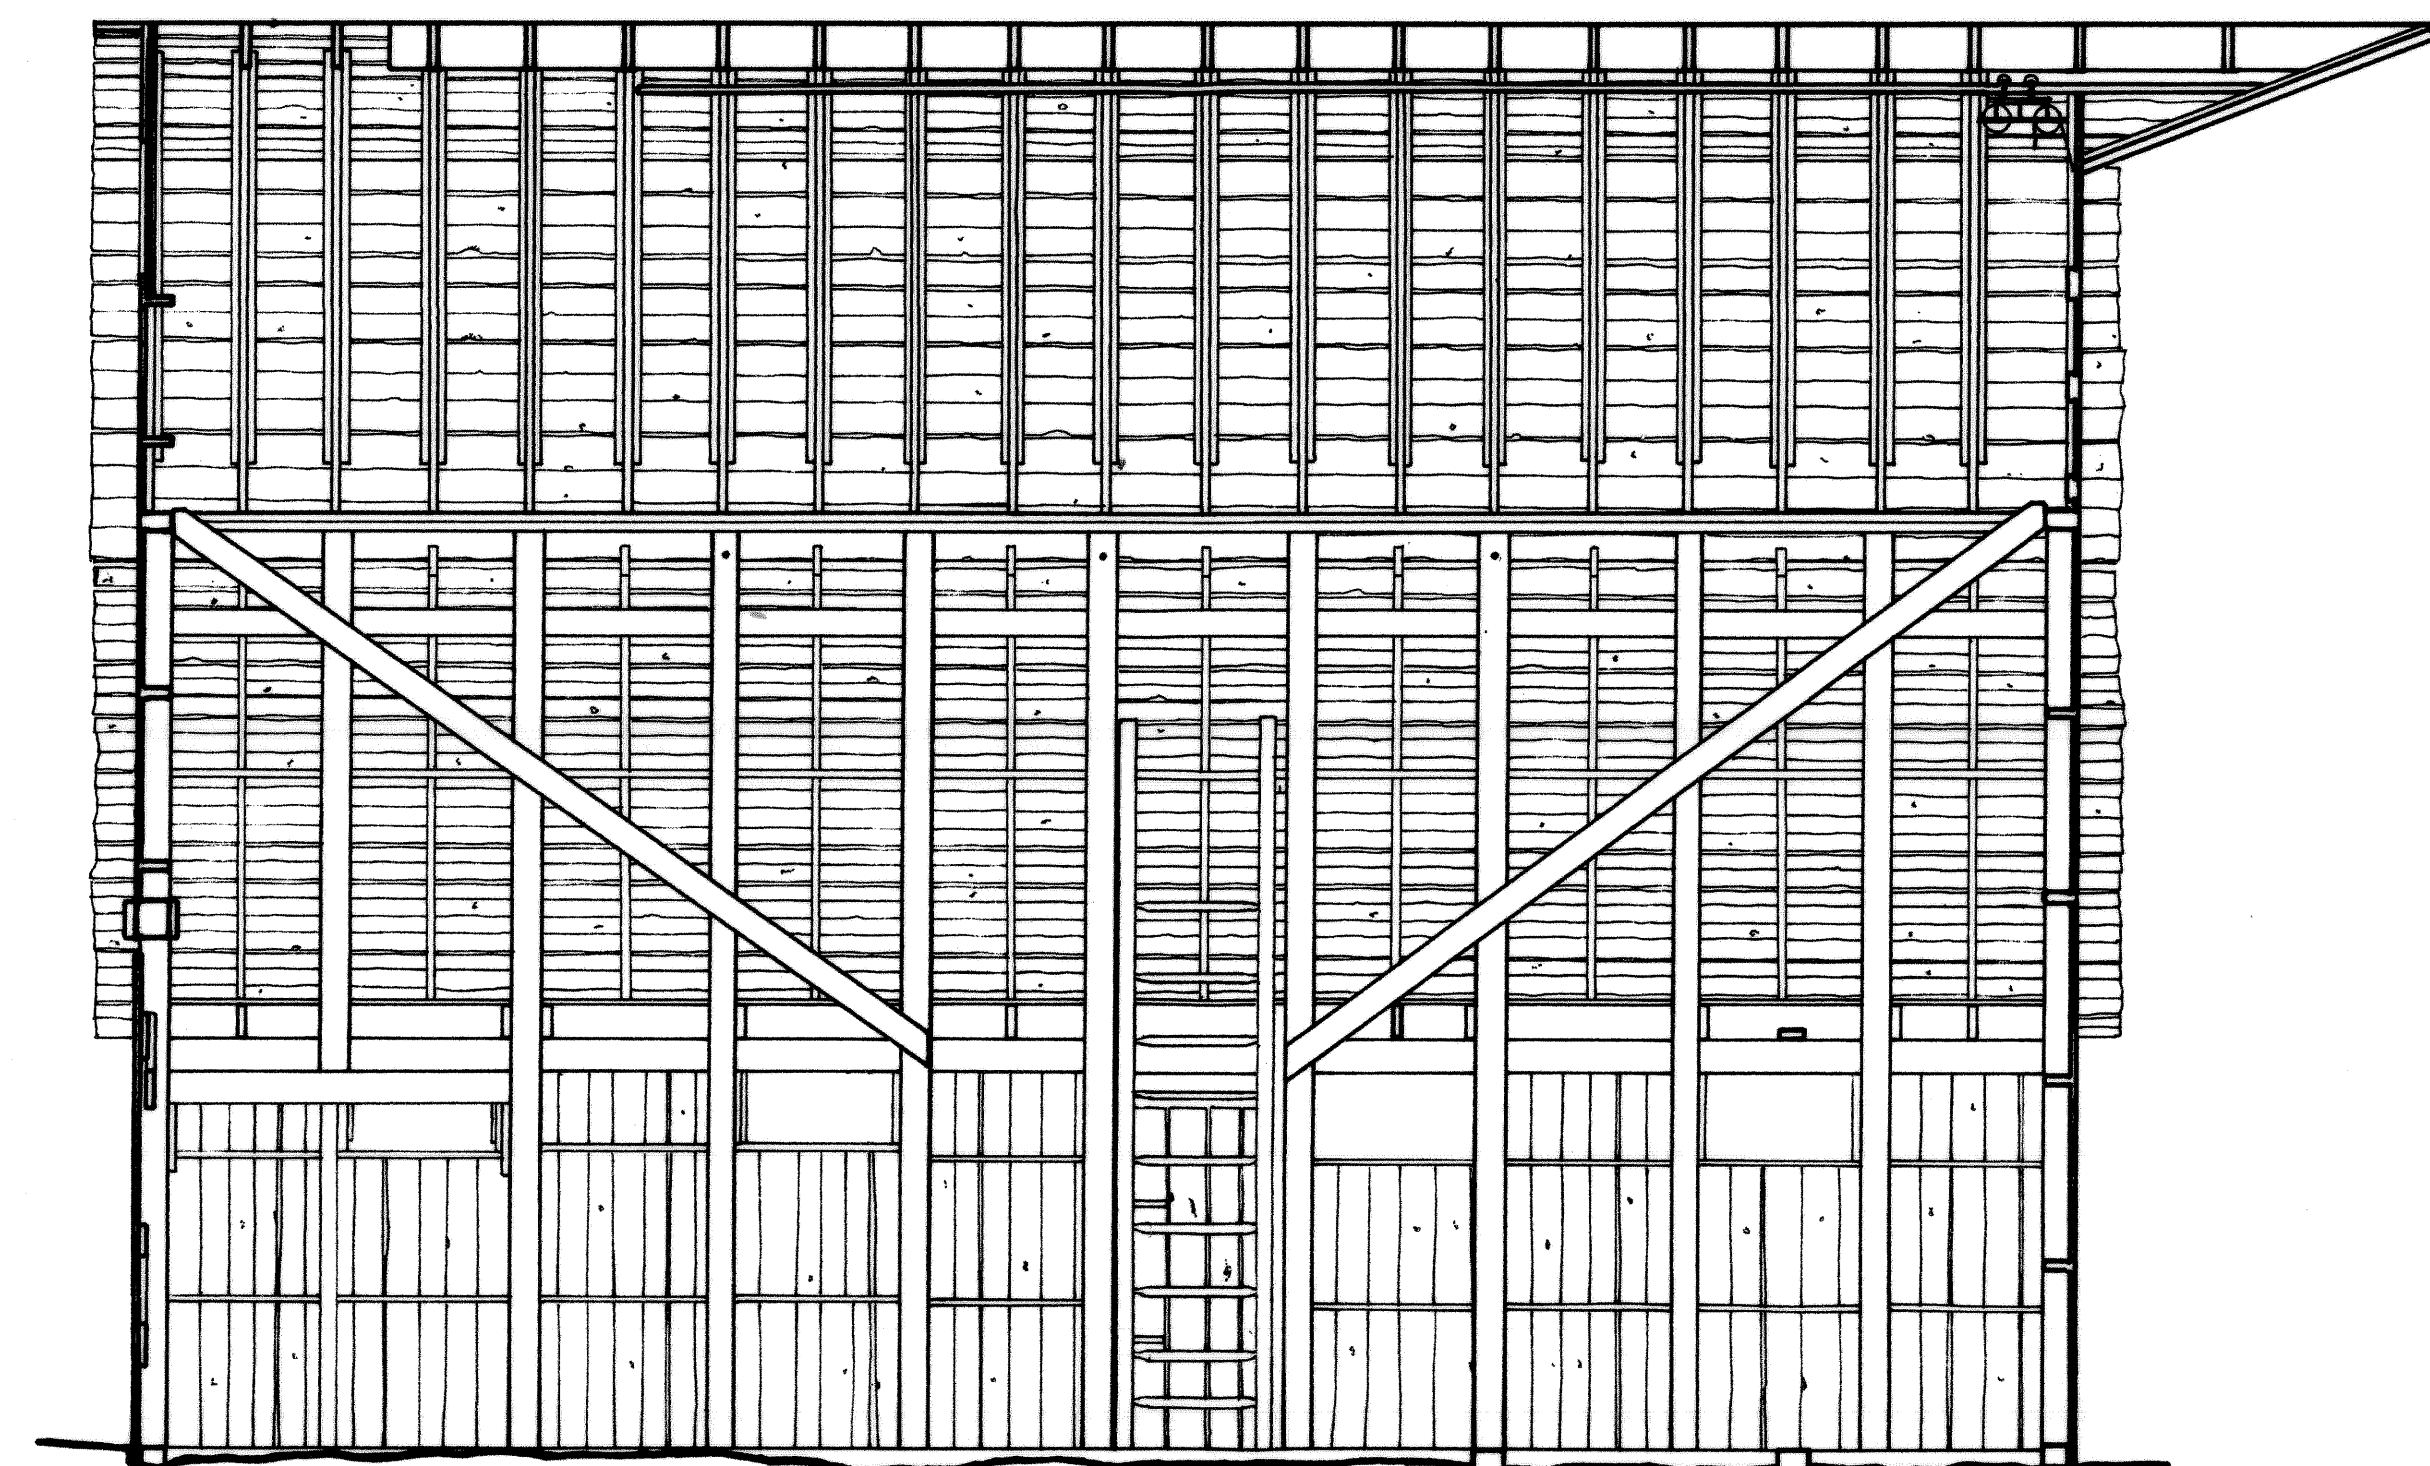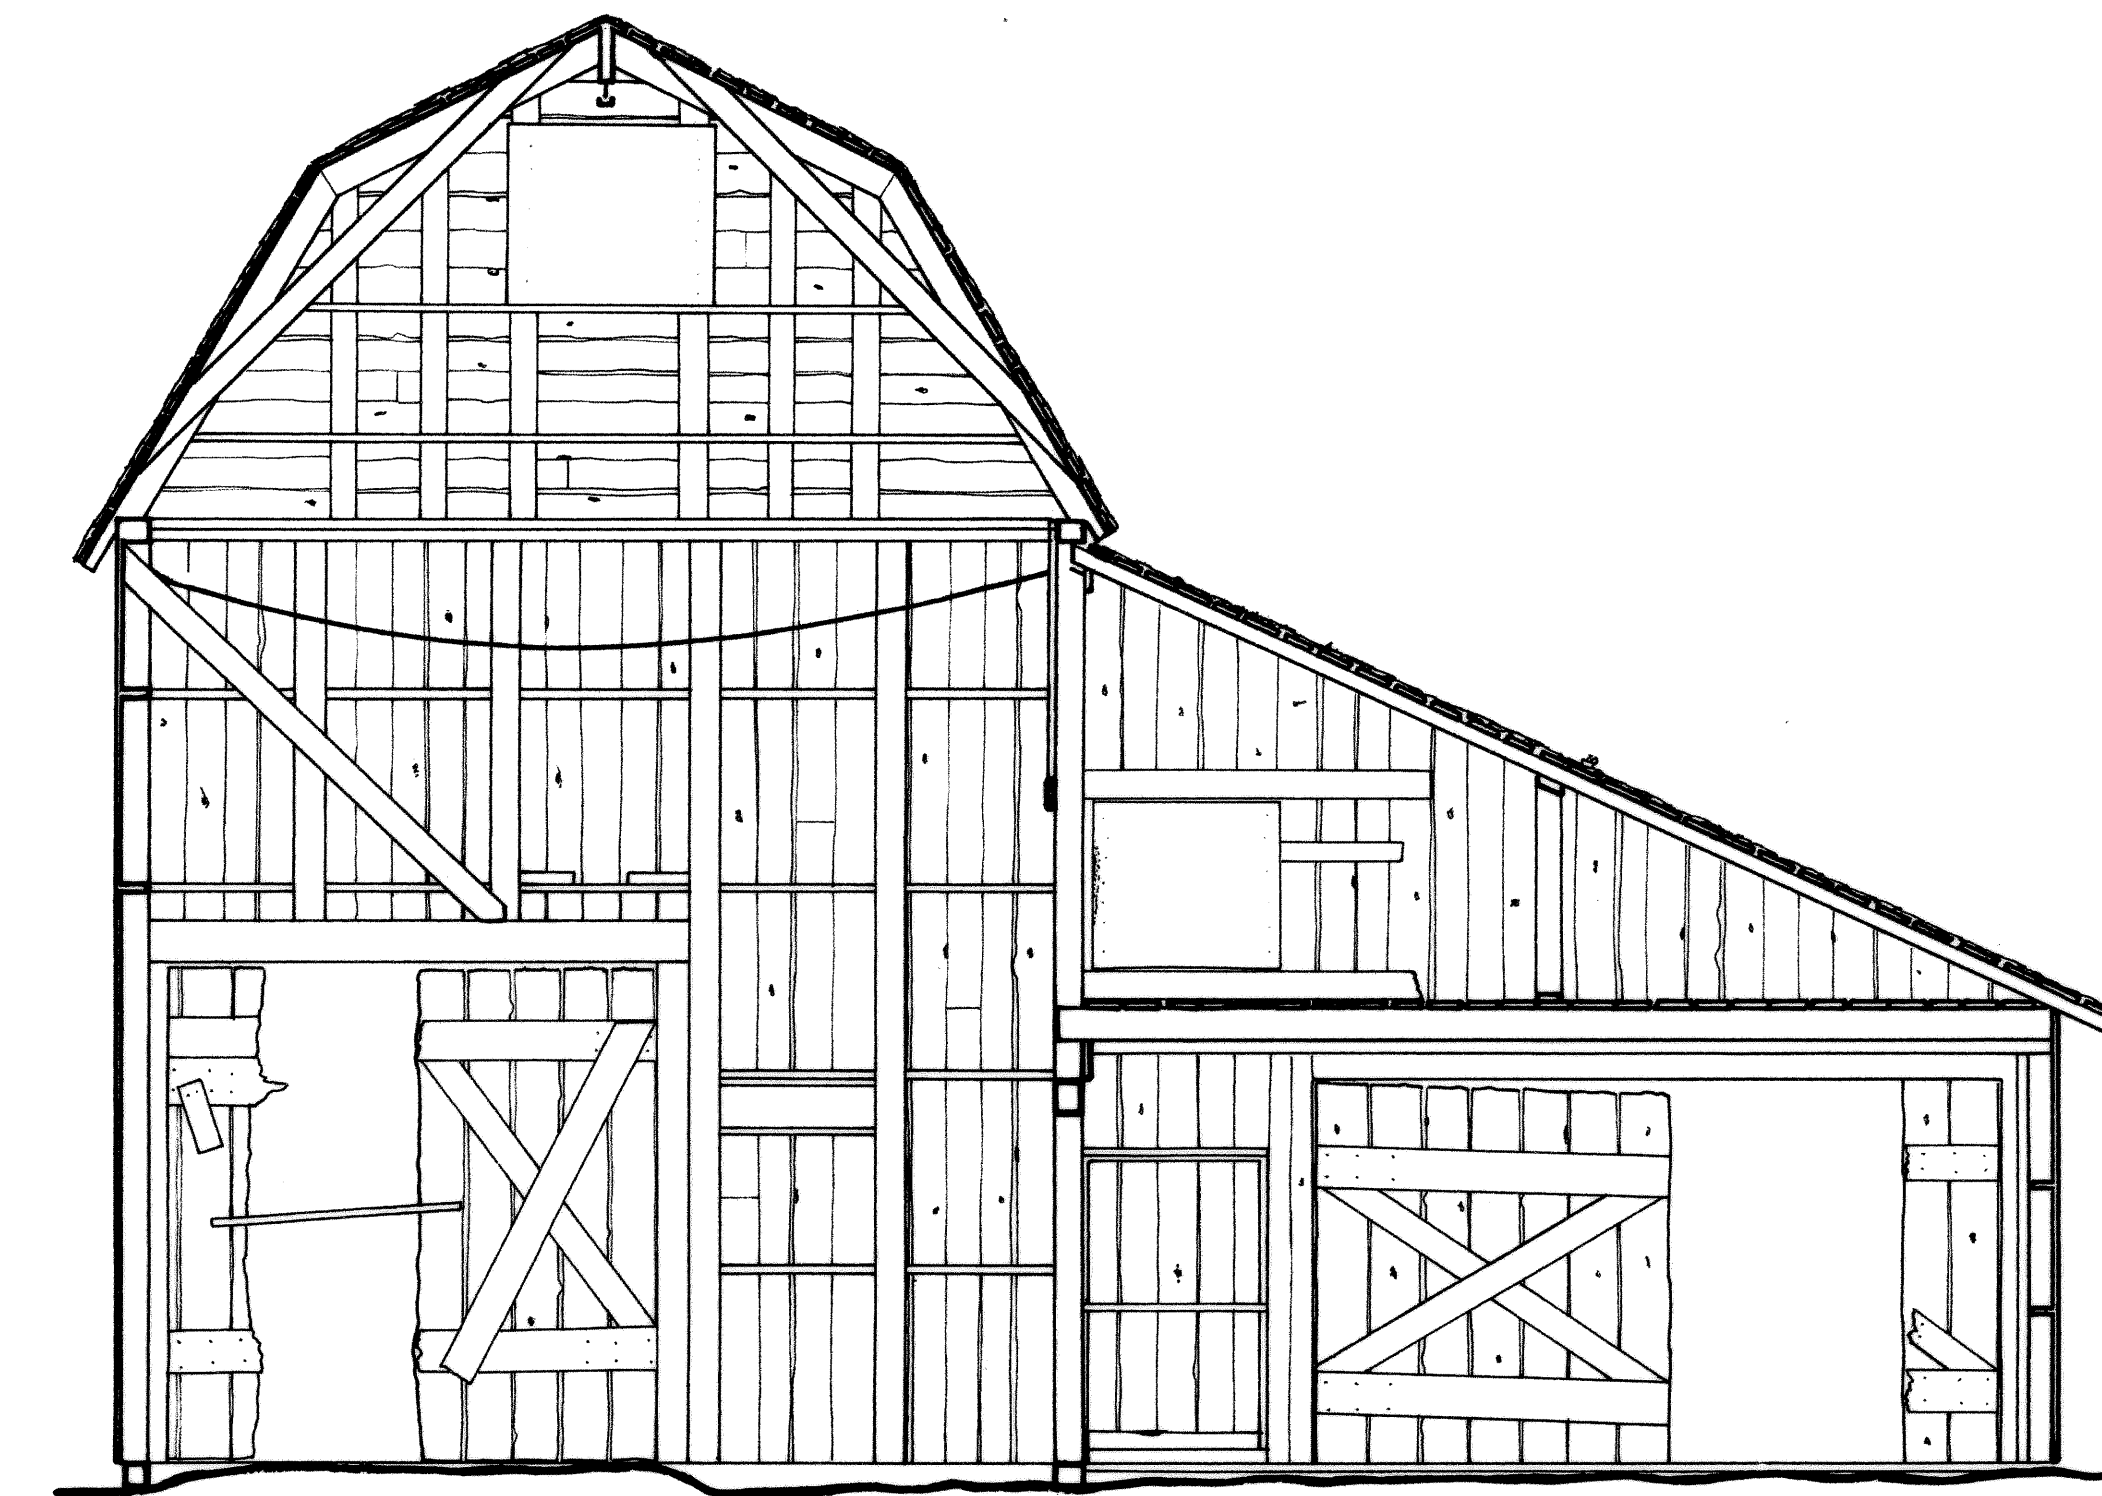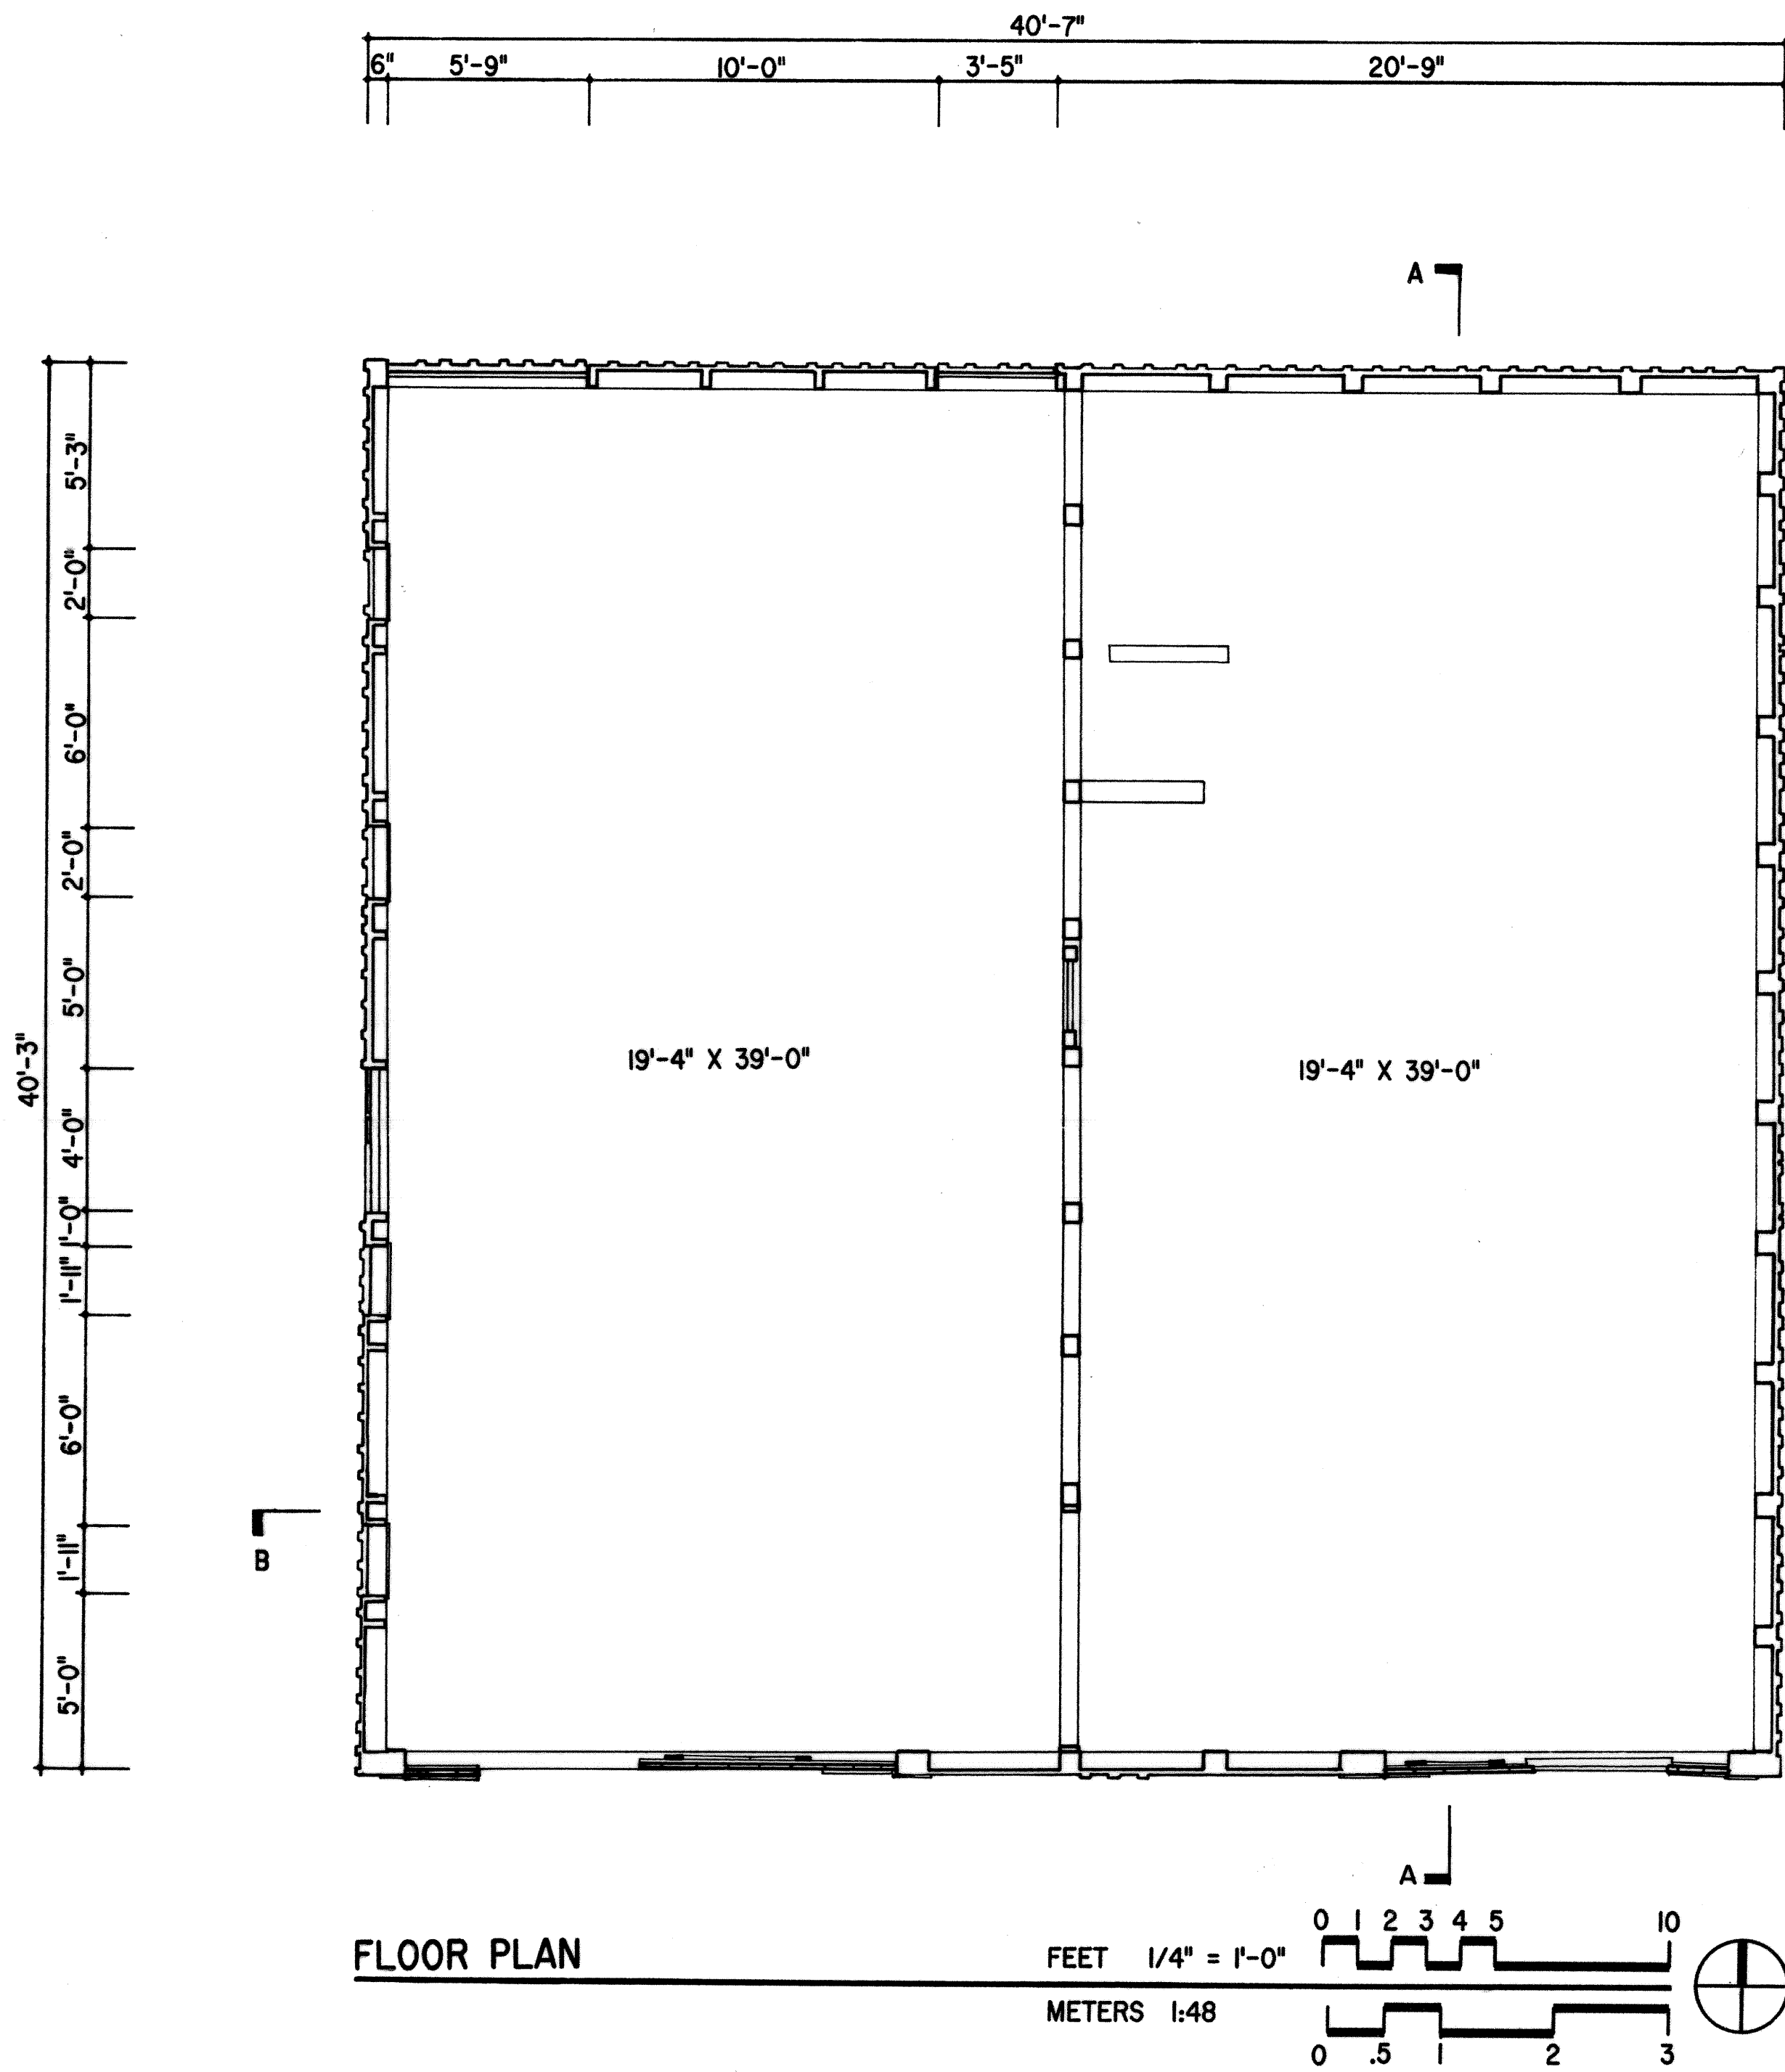

DRAWN BY: JIM AGUTTER

INTERMOUNTAIN REGION - DENVER
NATIONAL PARK SERVICE
UNITED STATES DEPARTMENT OF THE INTERIOR

MORMON ROW MORMON ROW RD. KELLY VIC. GRAND TETON NATIONAL PARK
TETON COUNTY, WYOMING

SURVEY NO. WY-153-B
HISTORIC AMERICAN BUILDINGS SURVEY
SHEET 2 OF 2 SHEETS

DATE OF DRAWING

IF REPRODUCED, PLEASE CREDIT: HISTORIC AMERICAN BUILDINGS SURVEY, NATIONAL PARK SERVICE, NAME OF DELINEATOR, DATE OF THE DRAWING

HISTORIC AMERICAN BUILDINGS SURVEY

INDEX TO PHOTOGRAPHS

THOMAS MURPHY HOMESTEAD, BARN

HABS WY-153-B

(Reed Moulton Farmstead)

(Joe Heninger Farmstead)

Grand Teton National Park

Mormon Row

Approximately 125 feet north of House

Kelly vicinity

Teton County

Wyoming

INDEX TO BLACK AND WHITE PHOTOGRAPHS

Jim Agutter, photographer, July 1997

WY-153-B-1	North side, looking northwest
WY-153-B-2	North side, looking south
WY-153-B-3	West side, looking east
WY-153-B-4	South side, looking north
WY-153-B-5	East side, looking west
WY-153-B-6	Interior, overall view construction detail



HRBS No. 67-153-8-1



HAES No. 107-153-13-2



HHGS No. 107-153-B-3



2
H935 No. WY-153-B-4



HABS No. WY-153-B-5

HABS No. WY-153-B-6

