

ANDY CHAMBERS HOMESTEAD, BARN
Grand Teton National Park
Mormon Row
Approximately 25 feet east of Gas and Oil House
Kelly vicinity
Teton County
Wyoming

HABS WY-83-E
HABS WY-83-E

PHOTOGRAPHS


HISTORIC AMERICAN BUILDINGS SURVEY
INTERMOUNTAIN REGIONAL OFFICE
National Park Service
U.S. Department of the Interior
12795 West Alameda Parkway
Denver, CO 80228

ADDENDUM TO:
ANDY CHAMBERS HOMESTEAD, BARN
Grand Teton National Park
Mormon Row
Approximately 25 feet east of Gas and Oil House
Kelly vicinity
Teton County
Wyoming



HABS WY-83-E
HABS WY-83-E

REDUCED COPIES OF MEASURED DRAWINGS



HISTORIC AMERICAN BUILDINGS SURVEY
INTERMOUNTAIN REGIONAL OFFICE
National Park Service
U.S. Department of the Interior
12795 West Alameda Parkway
Denver, CO 80228

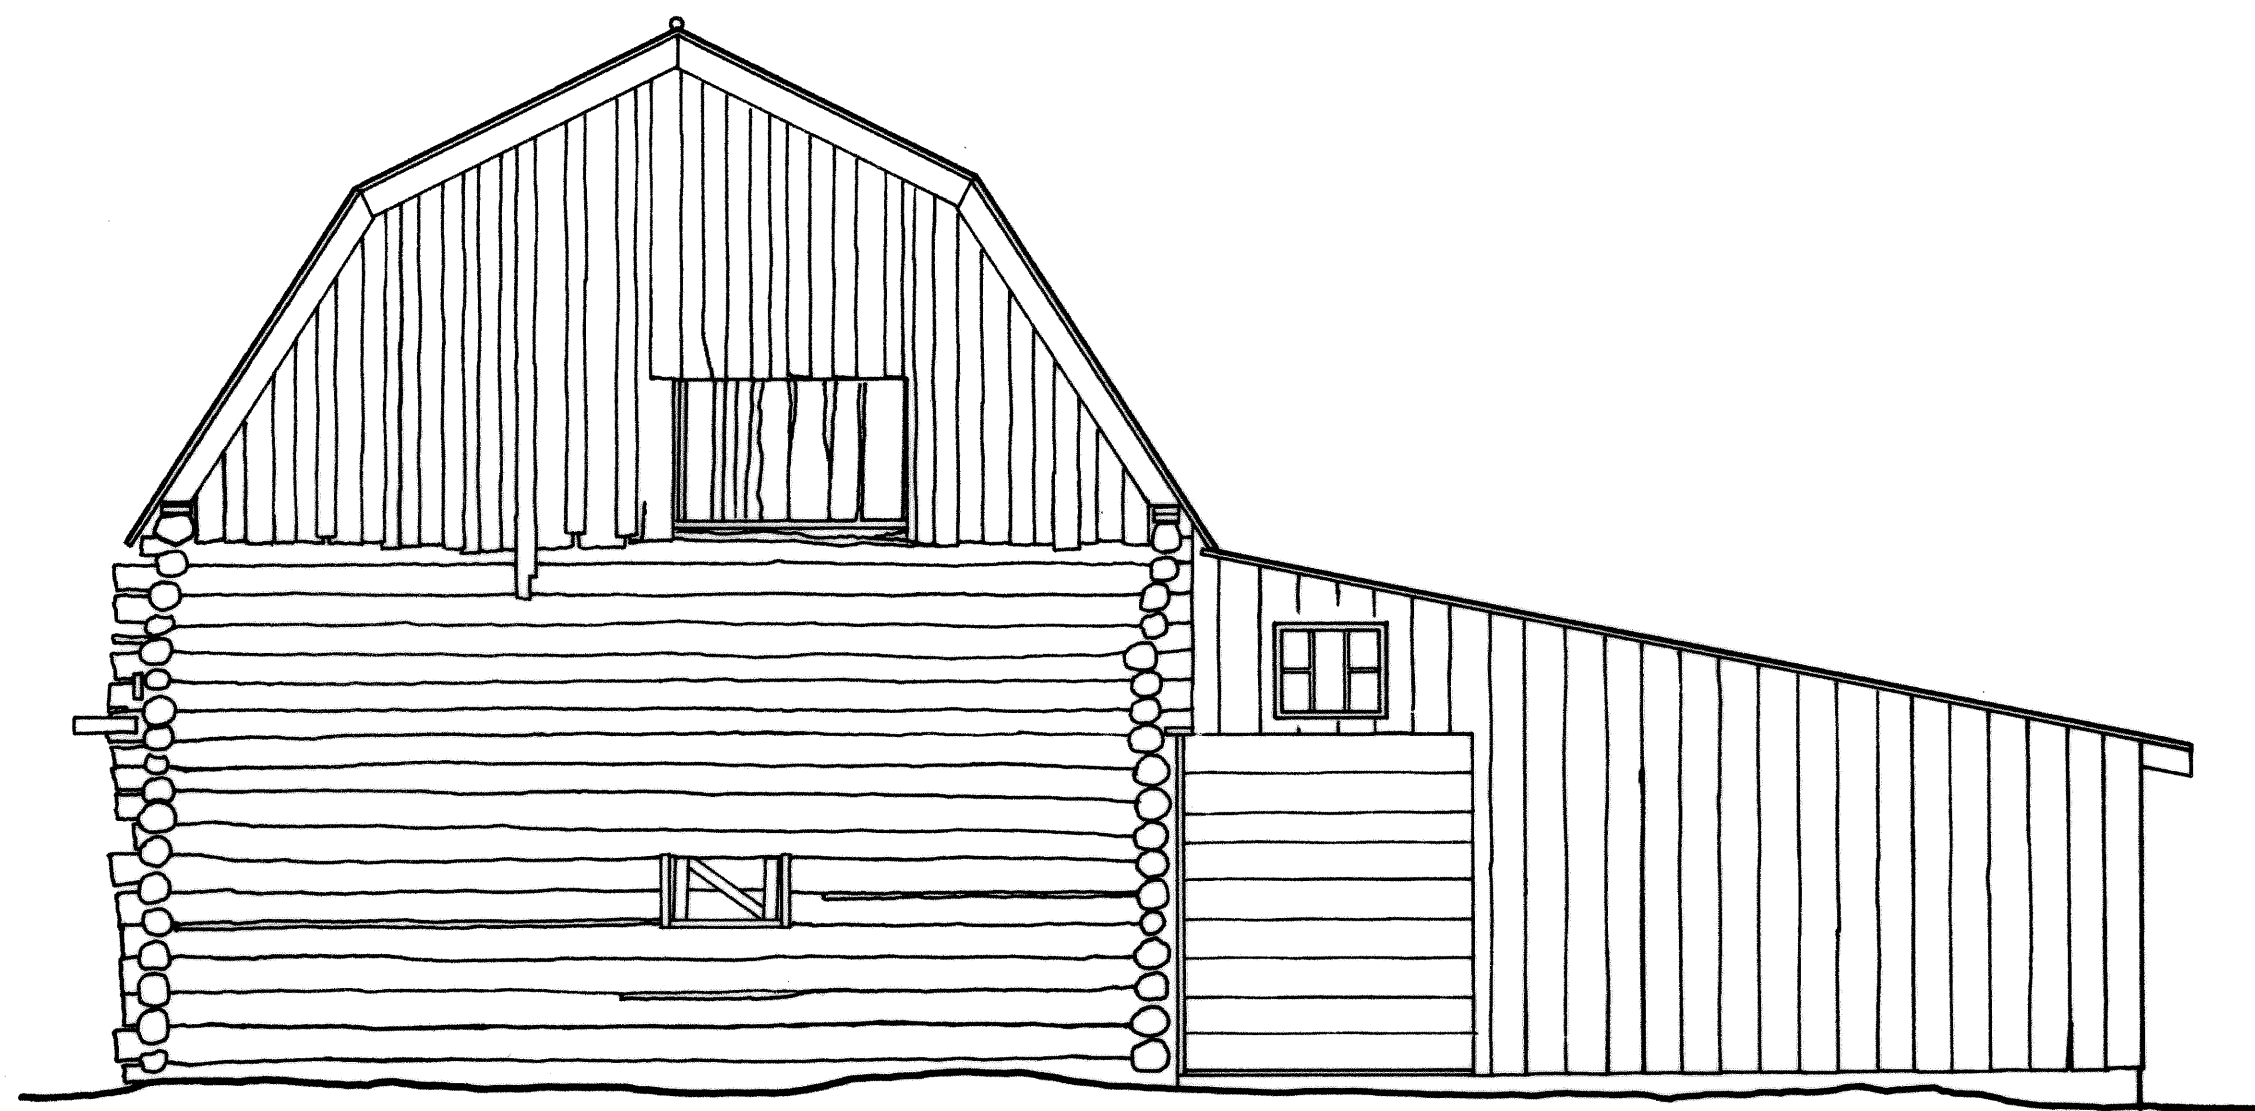



NORTH ELEVATION

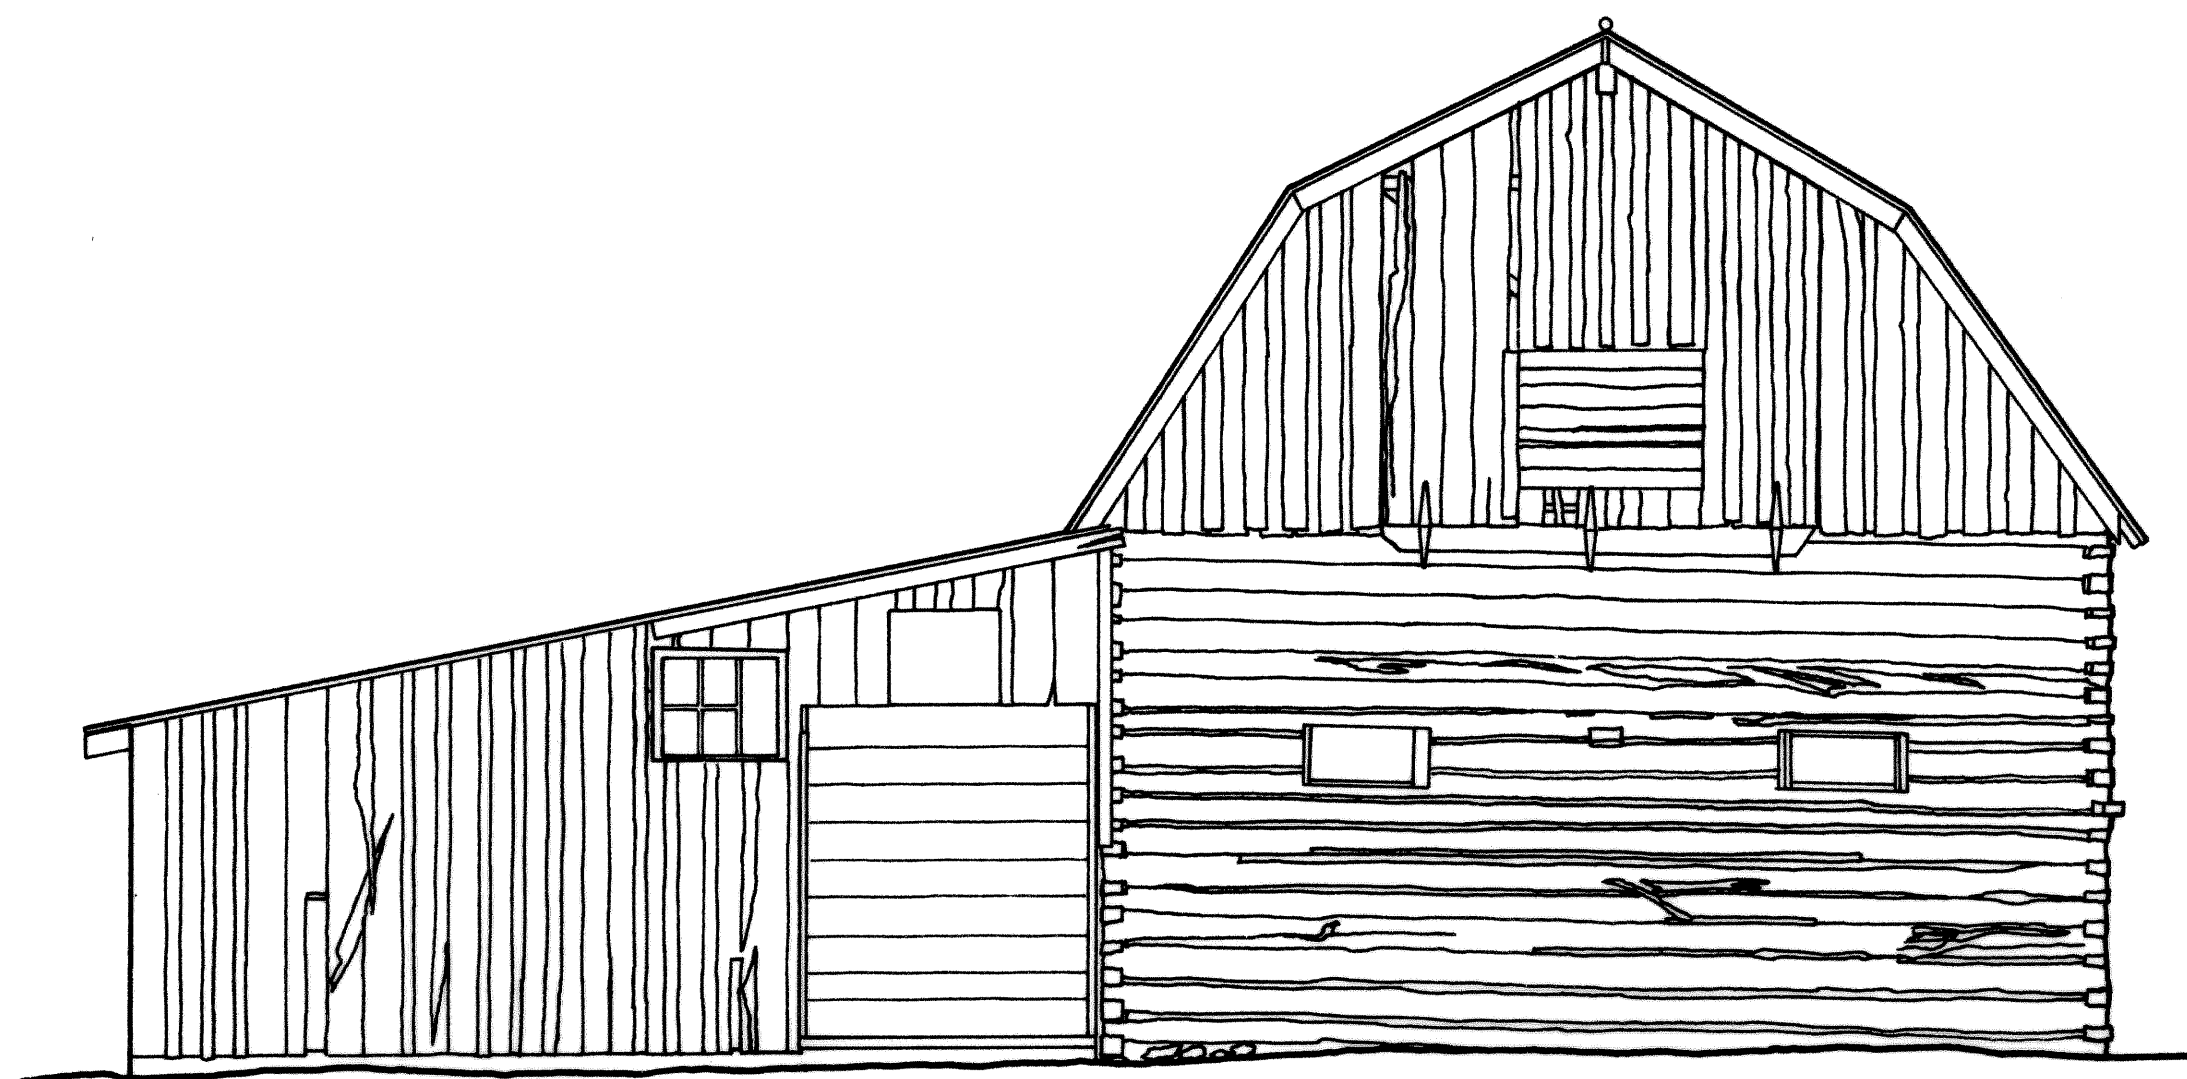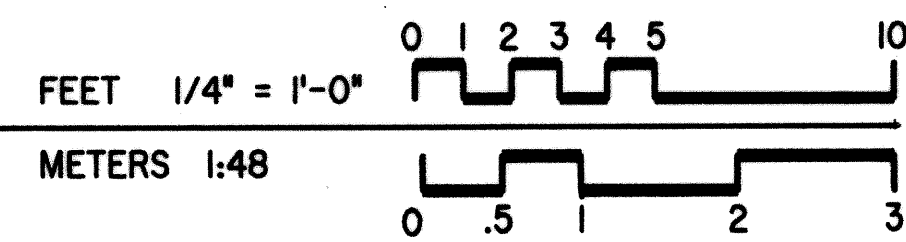


SOUTH ELEVATION

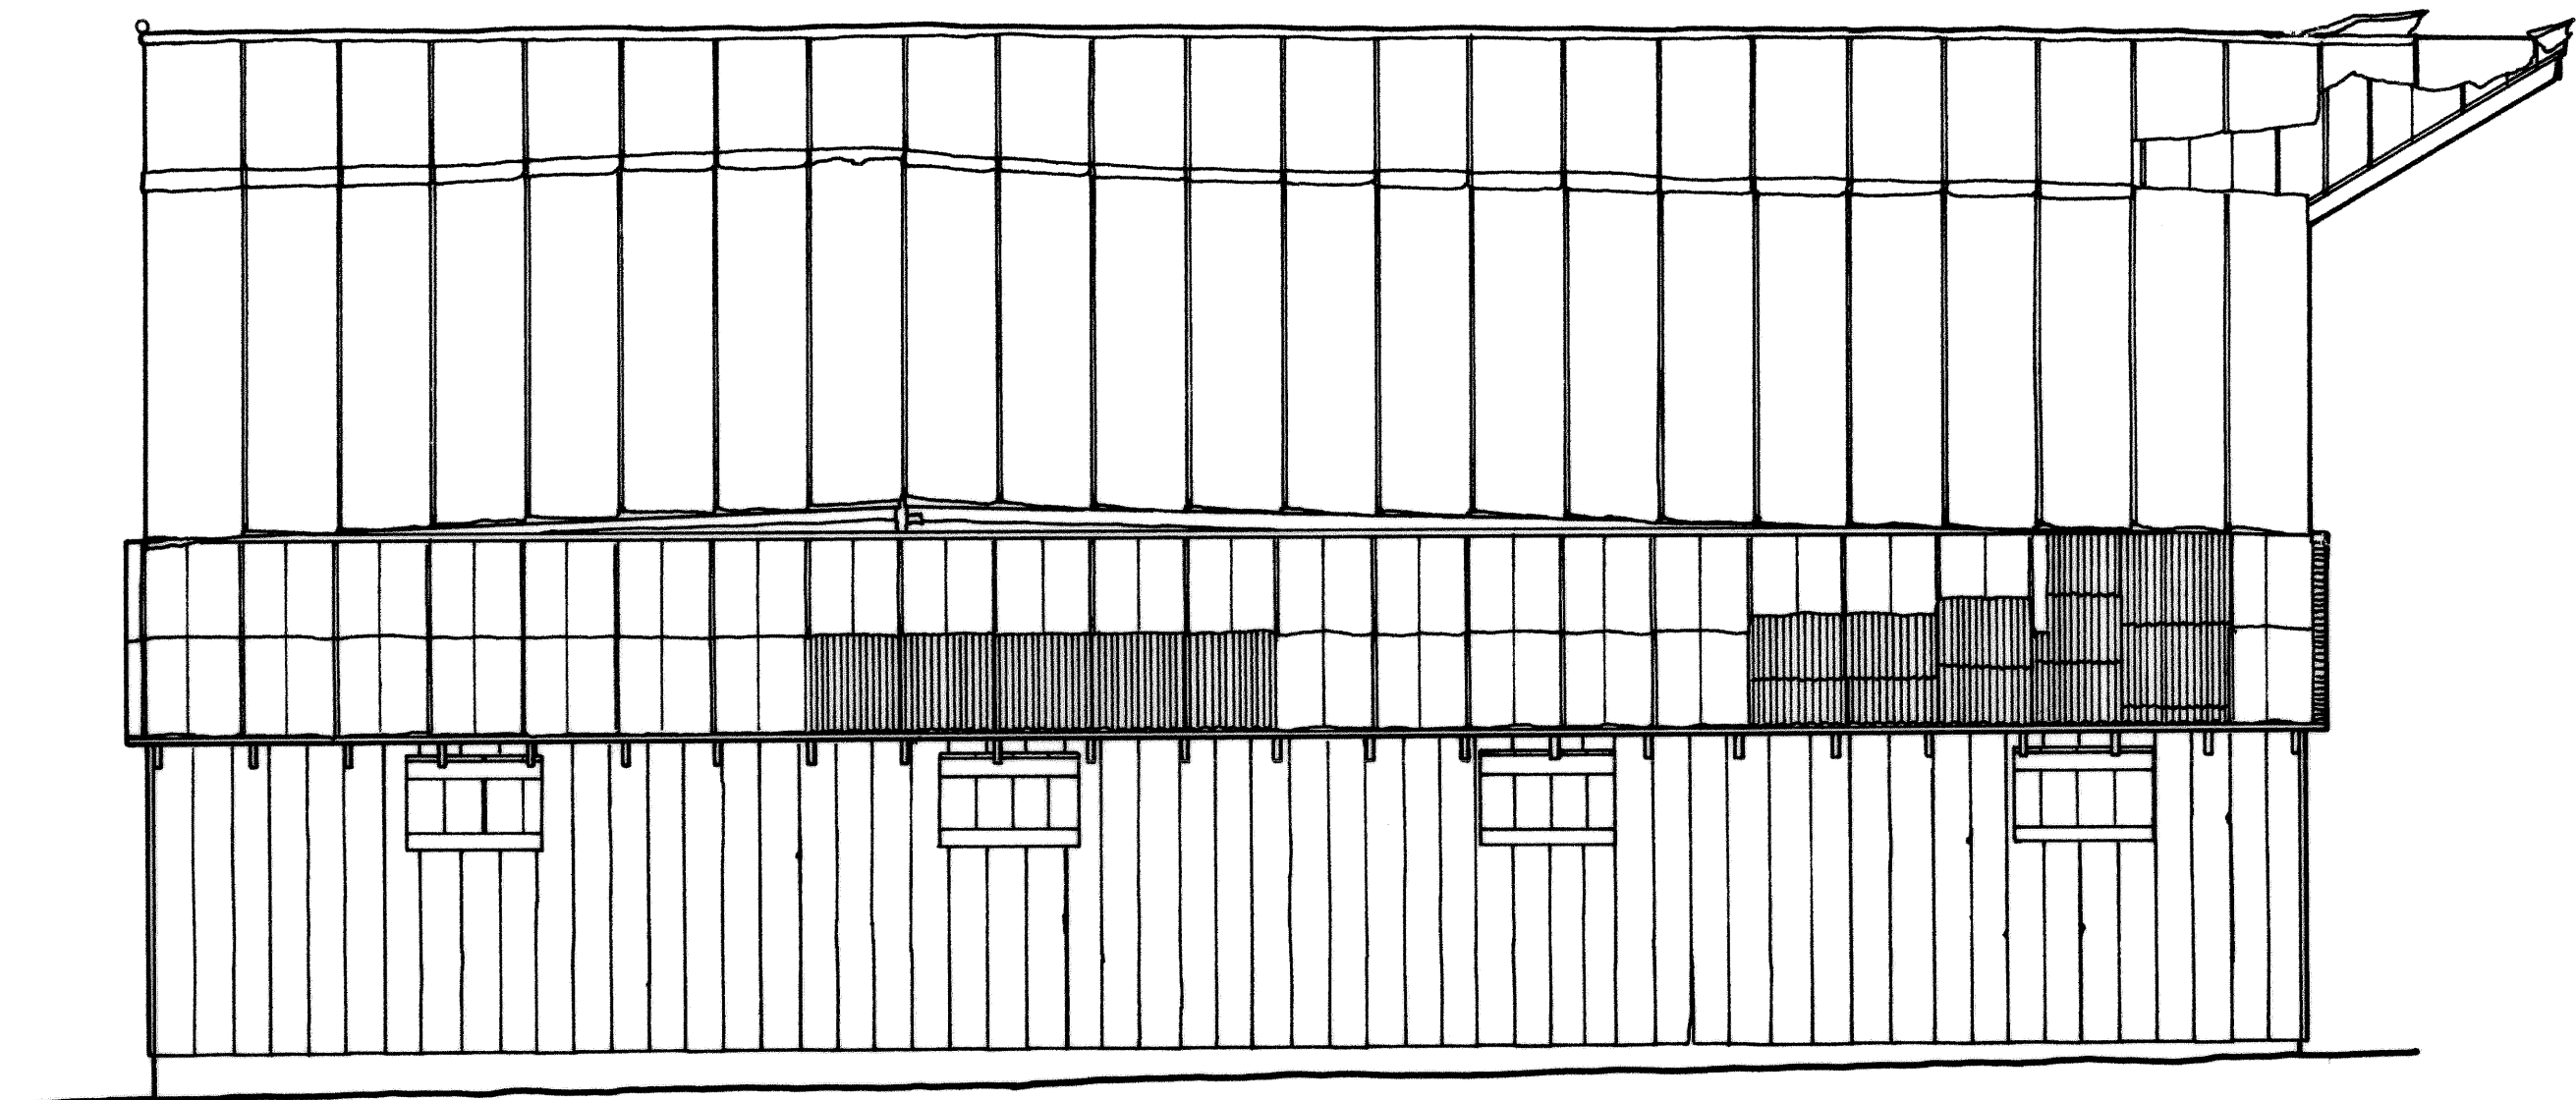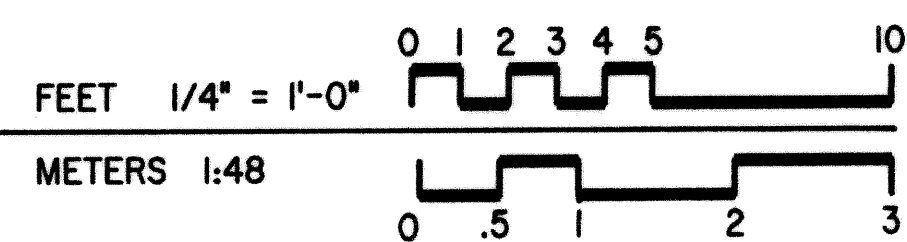

WEST ELEVATION

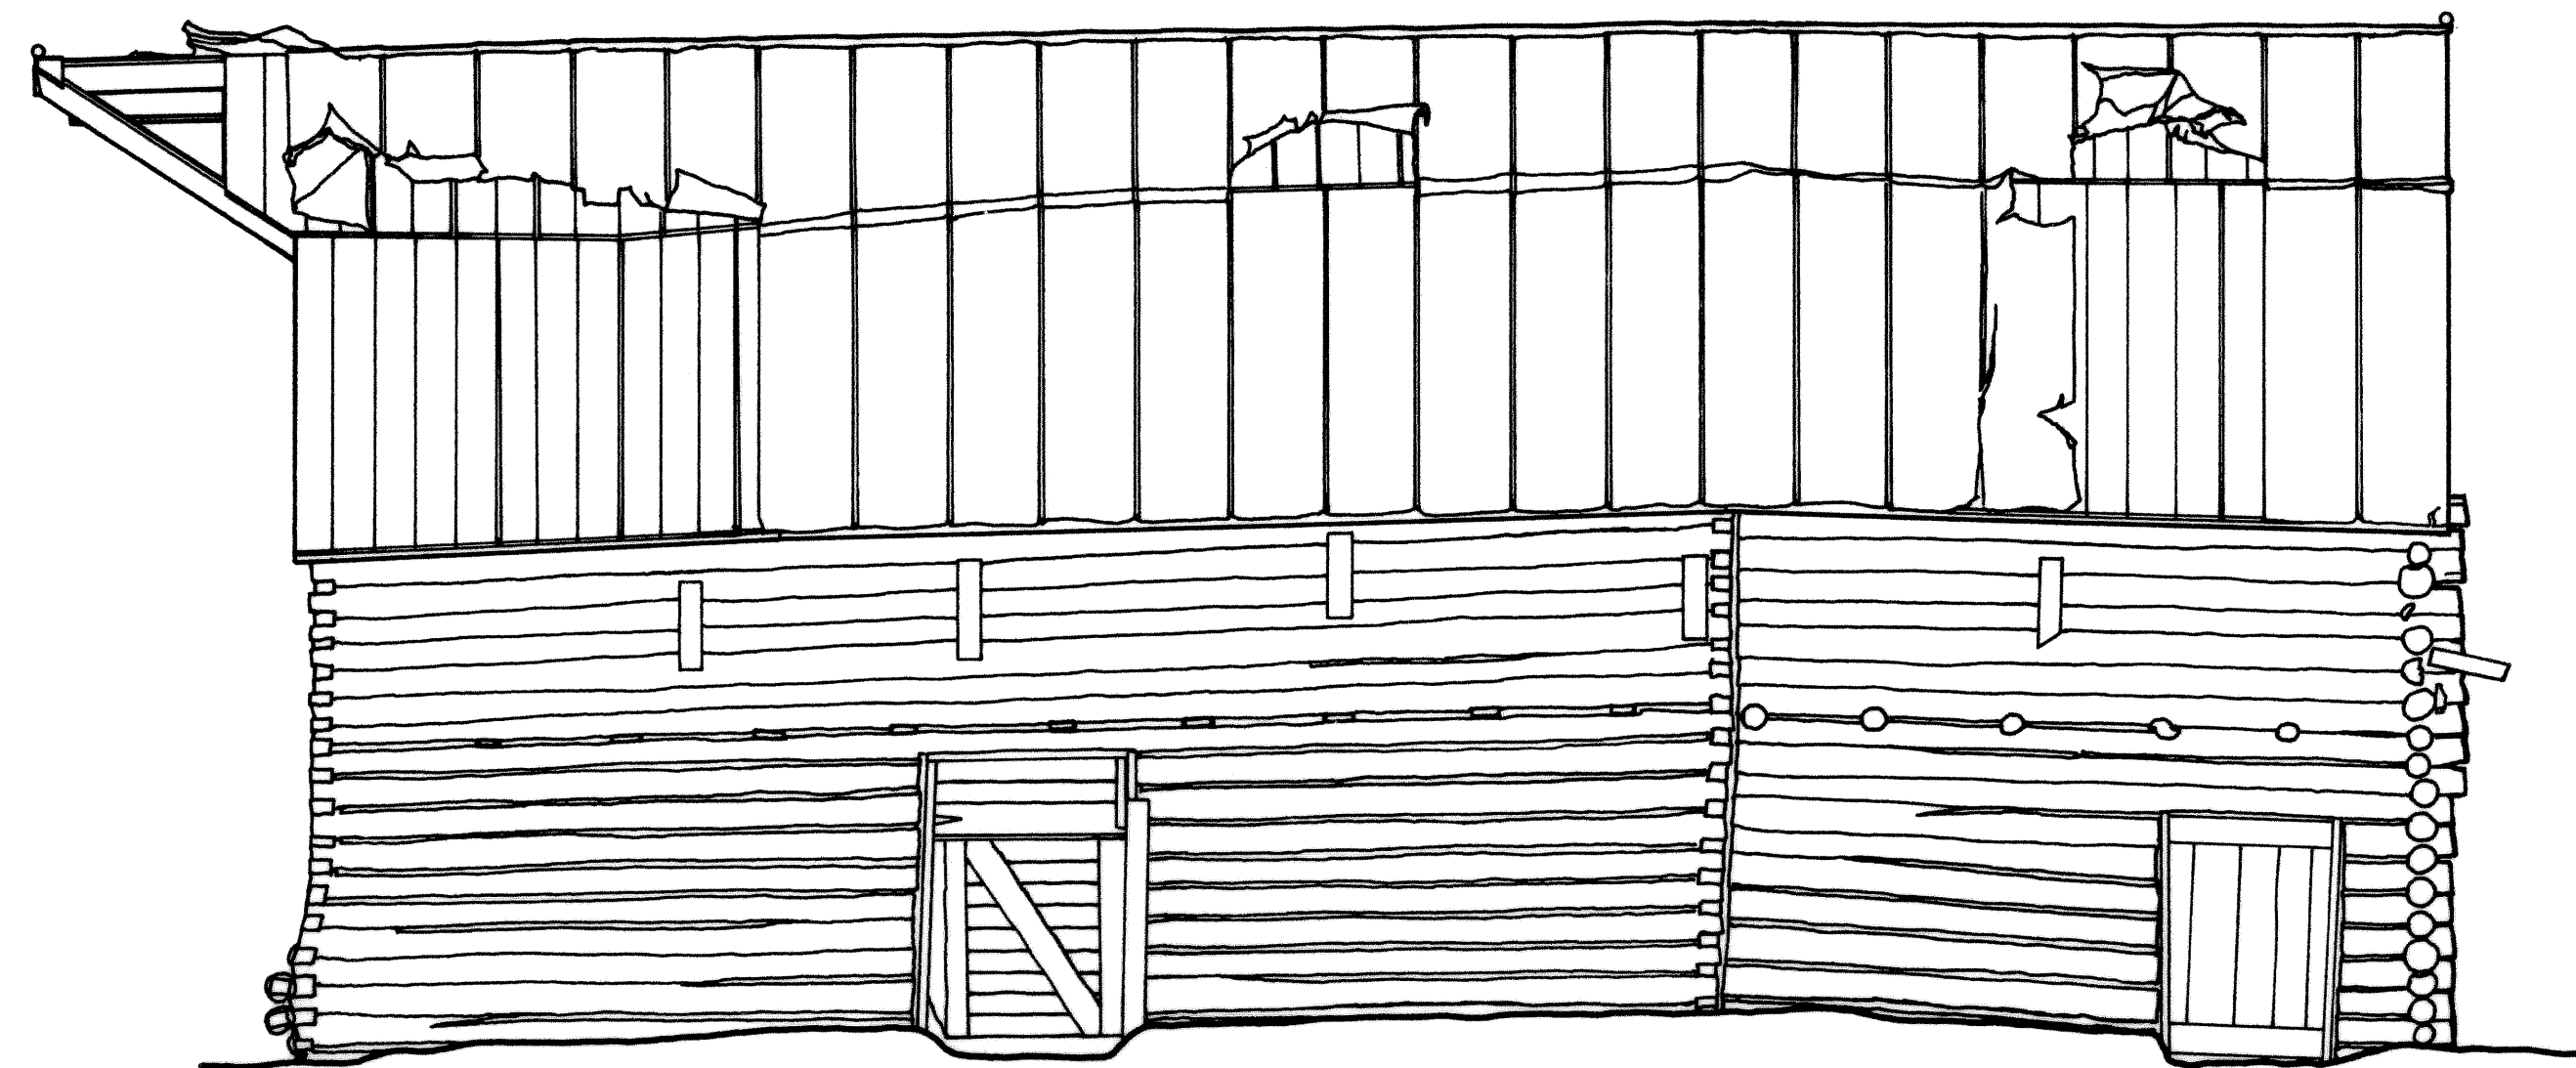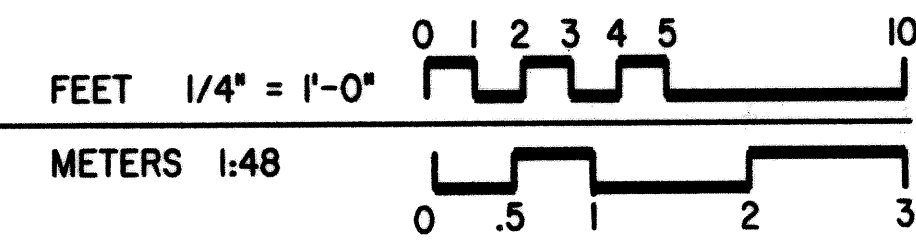

EAST ELEVATION

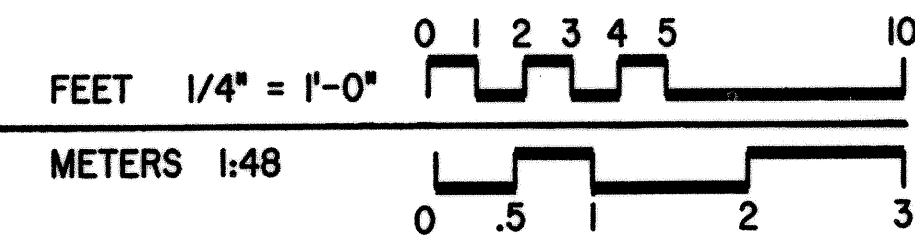

DRAWN BY: JEFF FARNUM

INTERMOUNTAIN SUPPORT OFFICE - DENVER
UNITED STATES DEPARTMENT OF THE INTERIOR

MORMON ROW

MORMON ROW RD.

KELLY VIC.

ANDY CHAMBERS HOMESTEAD, BARN
GRAND TETON NATIONAL PARK



TETON COUNTY, WYOMING

SURVEY NO.
WY-83-E

HISTORIC AMERICAN
BUILDINGS SURVEY
SHEET 1 OF 2 SHEETS

GRAPHIC NUMBER

IF REPRODUCED, PLEASE CREDIT: HISTORIC AMERICAN BUILDINGS SURVEY, NATIONAL PARK SERVICE, NAME OF DELINEATOR, DATE OF THE DRAWING

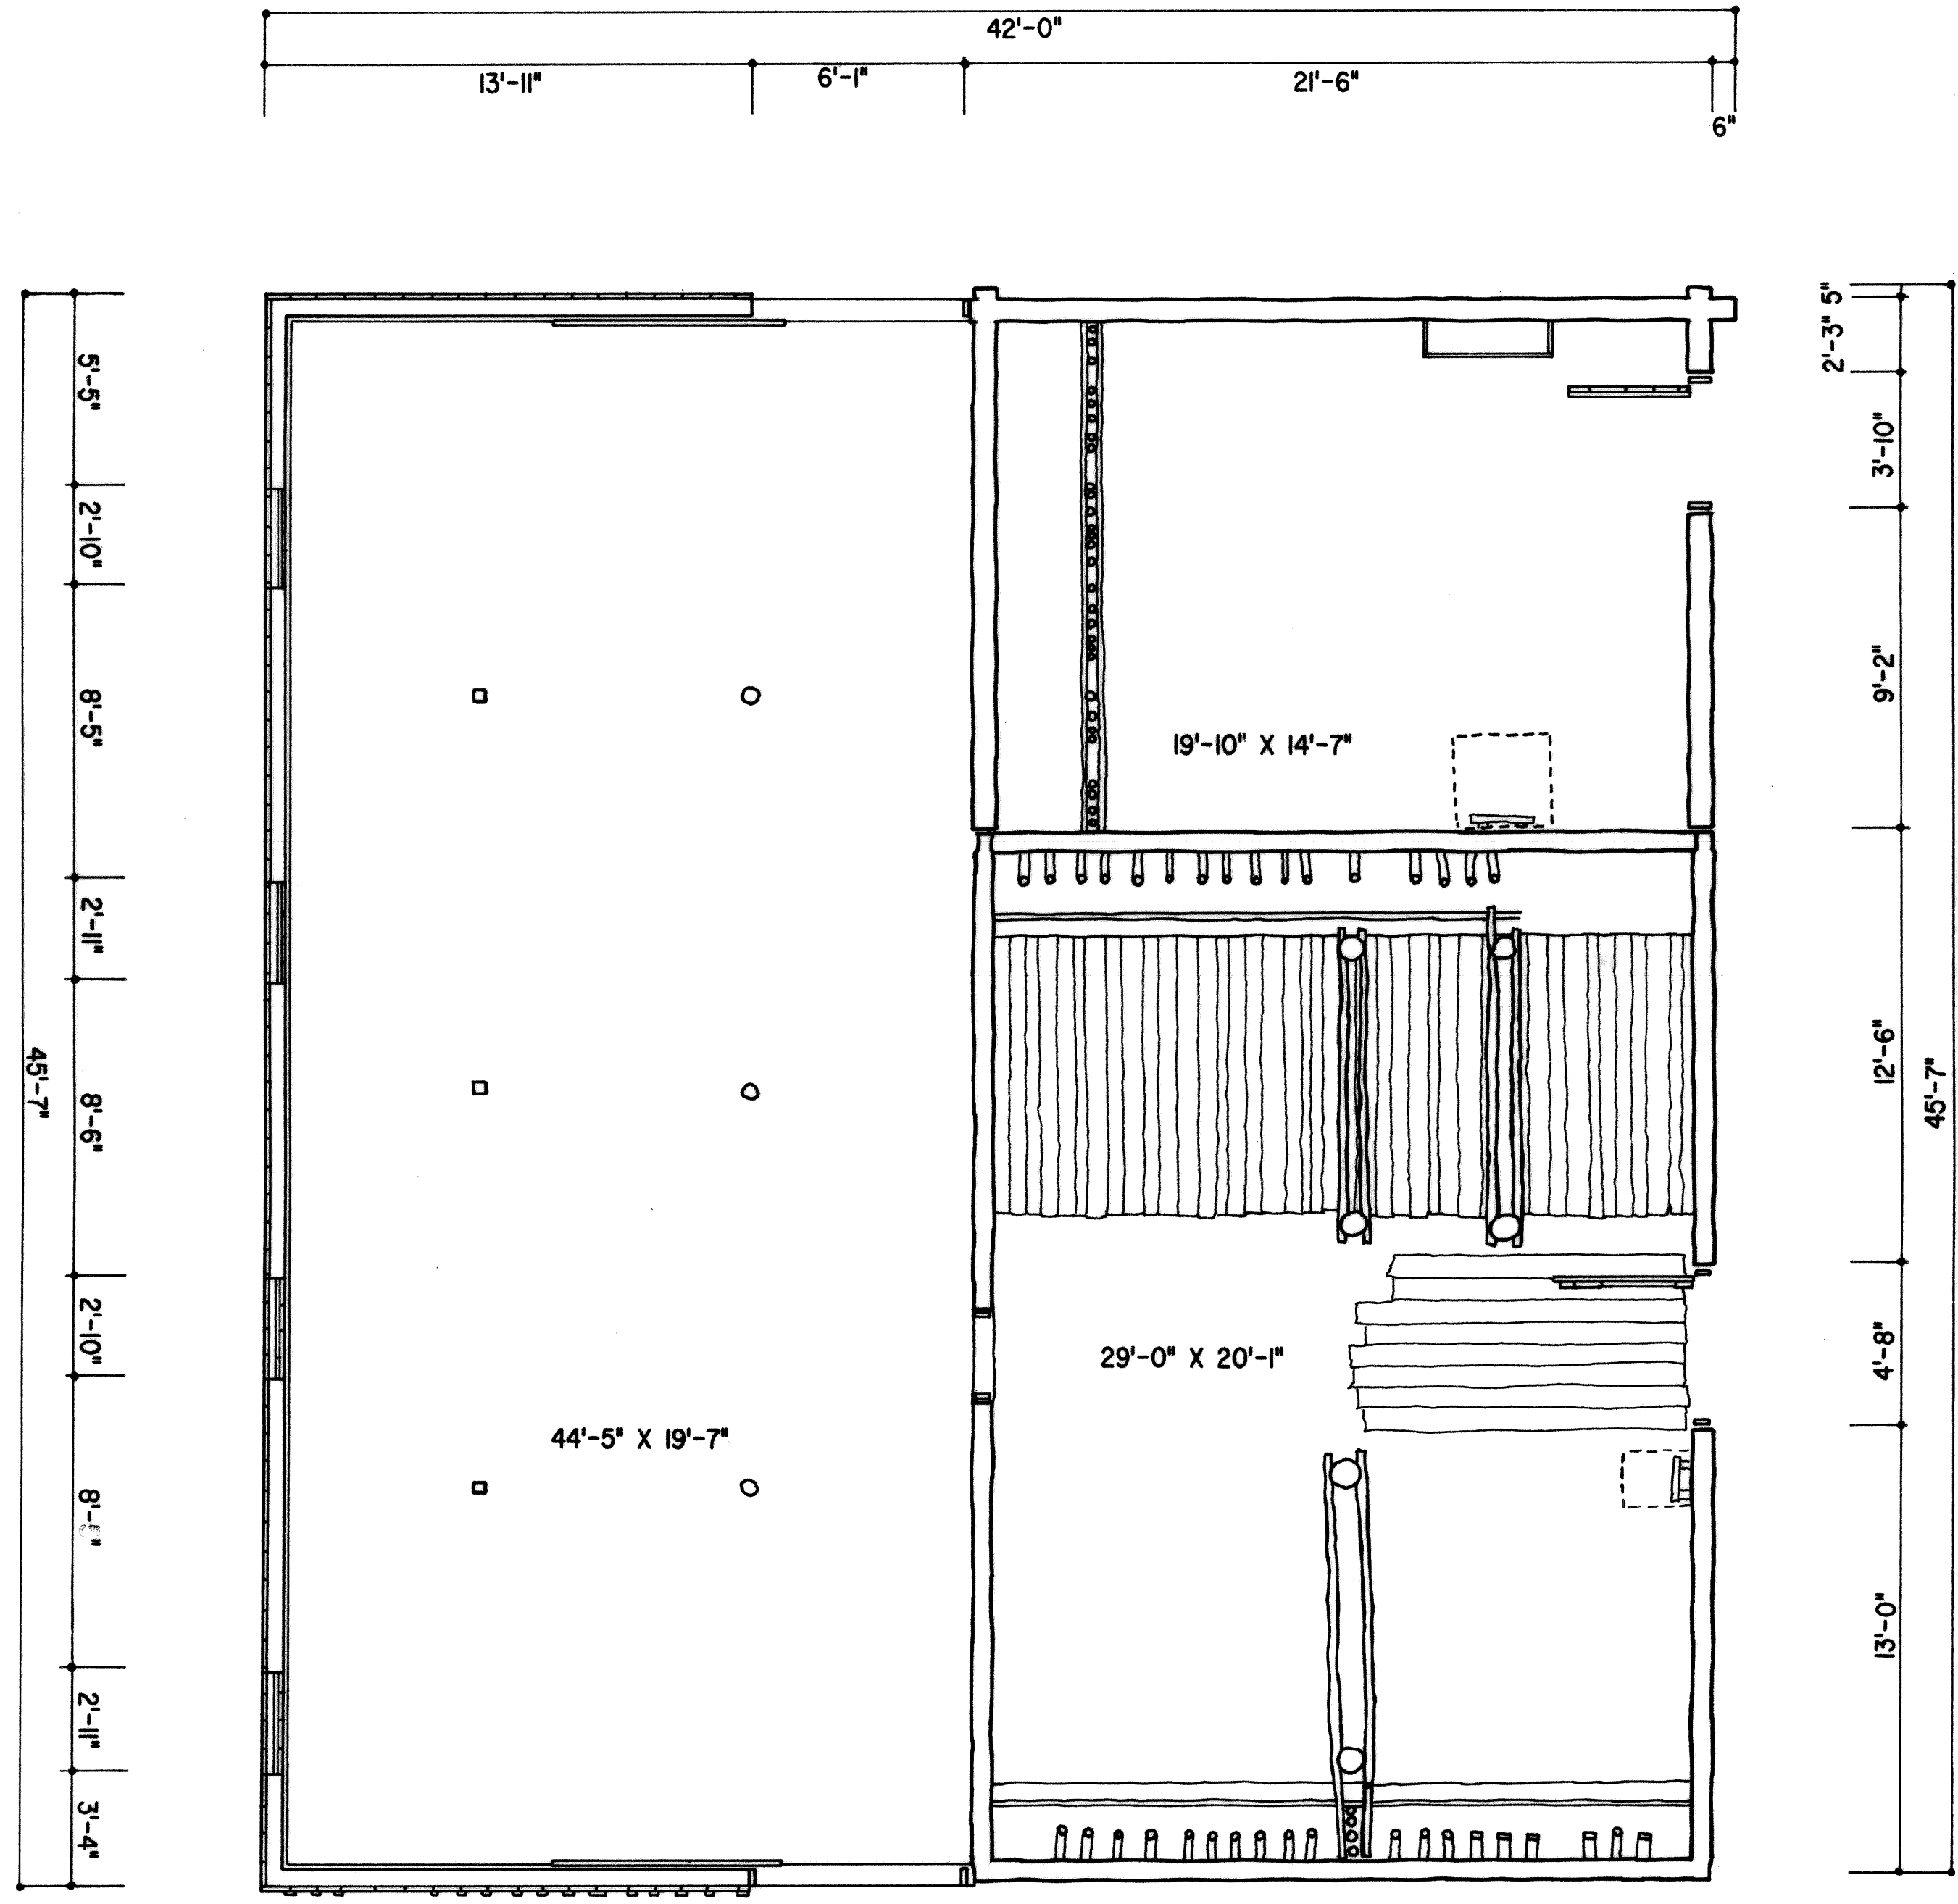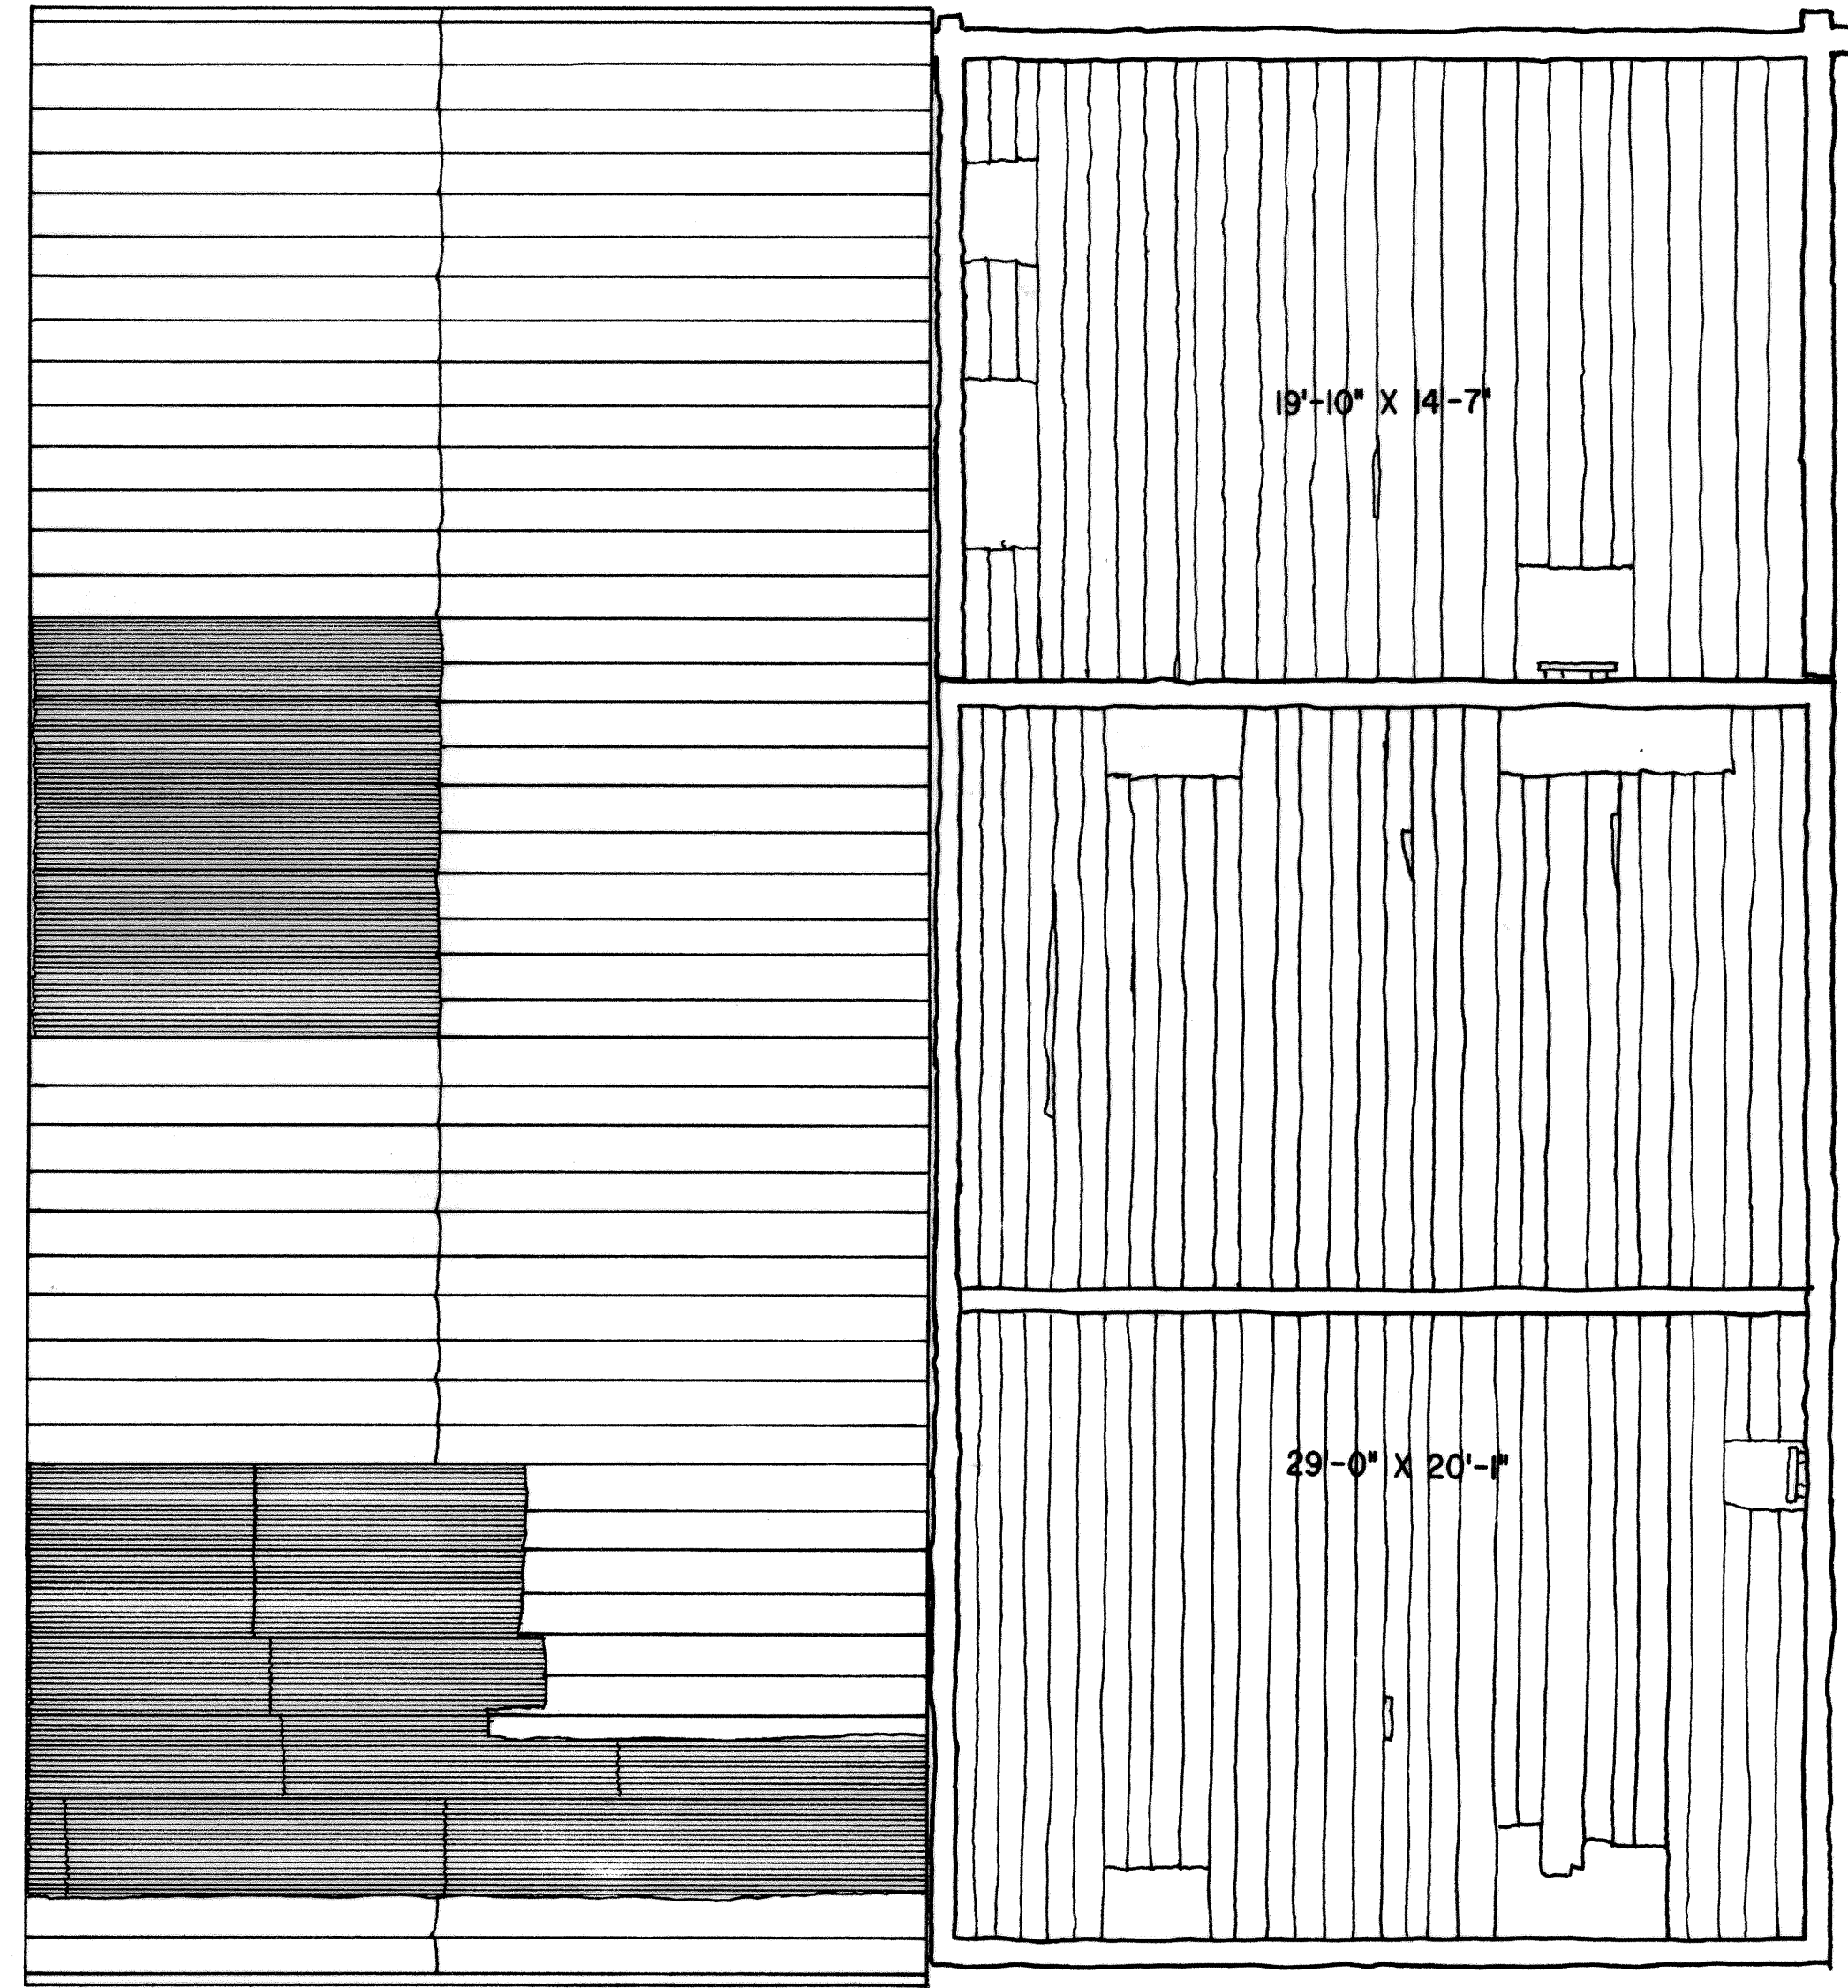

DRAWN BY: JEFF FARNUM

INTERMOUNTAIN SUPPORT OFFICE - DENVER
NATIONAL PARK SERVICE
UNITED STATES DEPARTMENT OF THE INTERIOR

MORMON ROW MORMON ROW RD. KELLY VIC. GRAND TETON NATIONAL PARK

TETON COUNTY, WYOMING

SURVEY NO.
WY-63-E

HISTORIC AMERICAN
BUILDINGS SURVEY
SHEET 2 OF 2 SHEETS

UNIVERSITY OF WYOMING
ARCHITECTURAL

IF REPRODUCED, PLEASE CREDIT: HISTORIC AMERICAN BUILDINGS SURVEY, NATIONAL PARK SERVICE, NAME OF DELINEATOR, DATE OF THE DRAWING

HISTORIC AMERICAN BUILDINGS SURVEY

INDEX TO PHOTOGRAPHS

ANDY CHAMBERS HOMESTEAD, BARN

HABS WY-83-E

Grand Teton National Park

Mormon Row

Approximately 25 feet east of Gas and Oil House

Kelly vicinity

Teton County

Wyoming

INDEX TO BLACK AND WHITE PHOTOGRAPHS

Arnold Thallheimer, photographer, July 1997

WY-83-E-1	Andy Chambers Homestead, Barn, north and east sides, looking southwest
WY-83-E-2	Andy Chambers Homestead, Barn, south and west sides, looking northeast
WY-83-E-3	Andy Chambers Homestead, Barn, interior of stalls



H485 No. 0Y-83-A-1E-1



HABS NO. WY-83-152



HAB 5 No. WY-83-0-0-3