



CONTINUED ON SHEET
15


FOR DIMENSION SEE SHEET 15

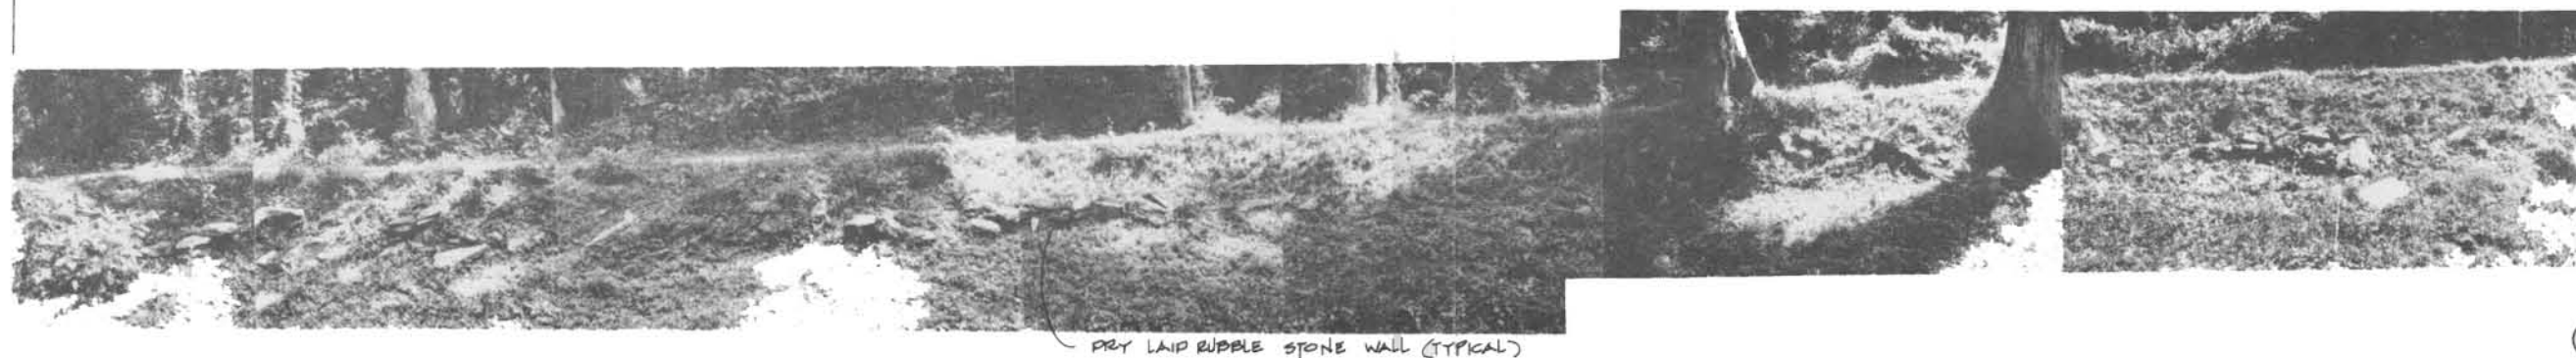


1
16 RIVER WALL - SOUTH OF HEAD GATE

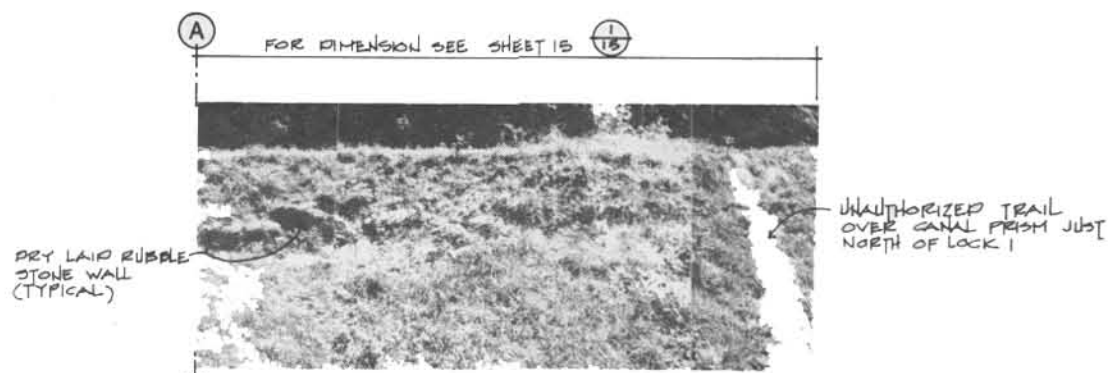


2
16 RIVER WALL - SOUTH OF HEAD GATE

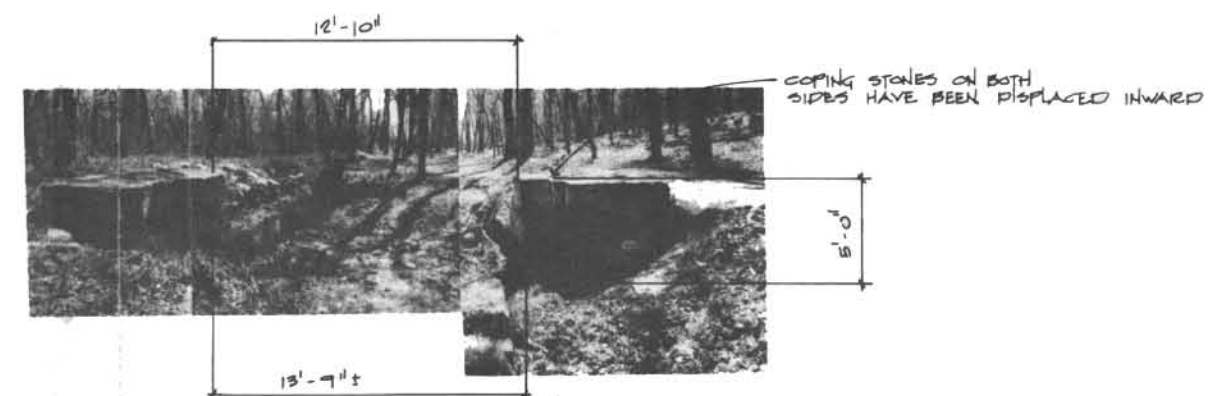

3
16 HEAD GATE - LOOKING SOUTH

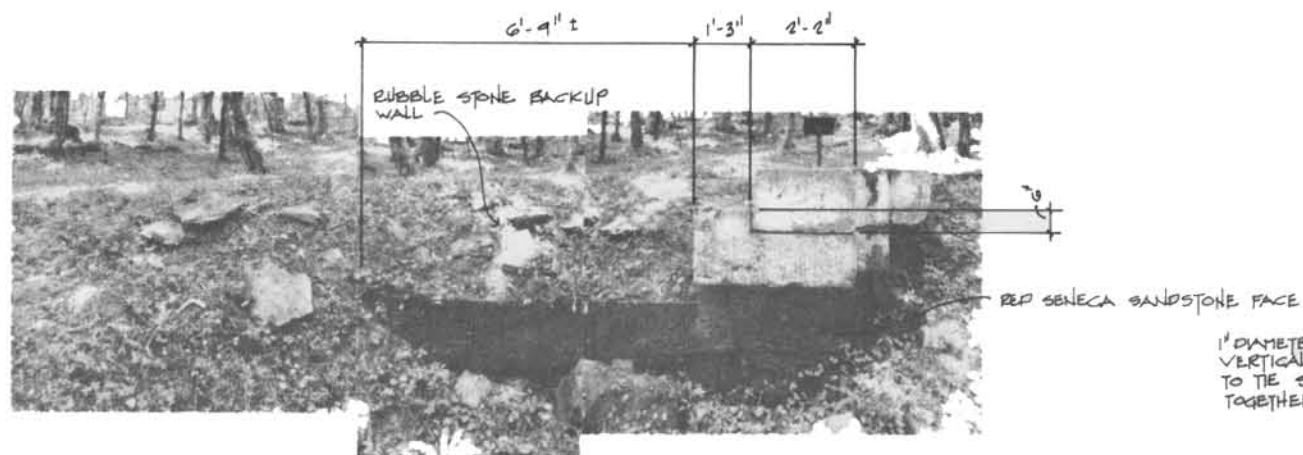

4
16 HEAD GATE - WEST ELEVATION

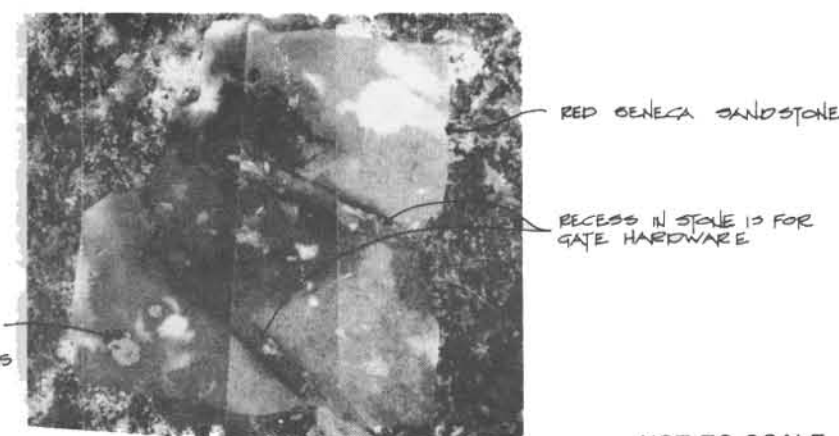

5
16 PLAN VIEW - HOLLOW QUOIN STONE AT HEAD GATE

NOT TO SCALE

DESIGNED —	SUB SHEET NO.	TITLE OF SHEET	DRAWING NO.
DRAWN S.L.		PATOWMACK CANAL, GREAT FALLS SECTION	850
TECH. REVIEW A.S.D.		EXISTING CONDITIONS	25,003
DATE: 5/88		HEAD GATE/RIVER WALL SOUTH OF HEAD GATE	PKG. NO. 300
			SHEET 16
			OF 35