


A


A

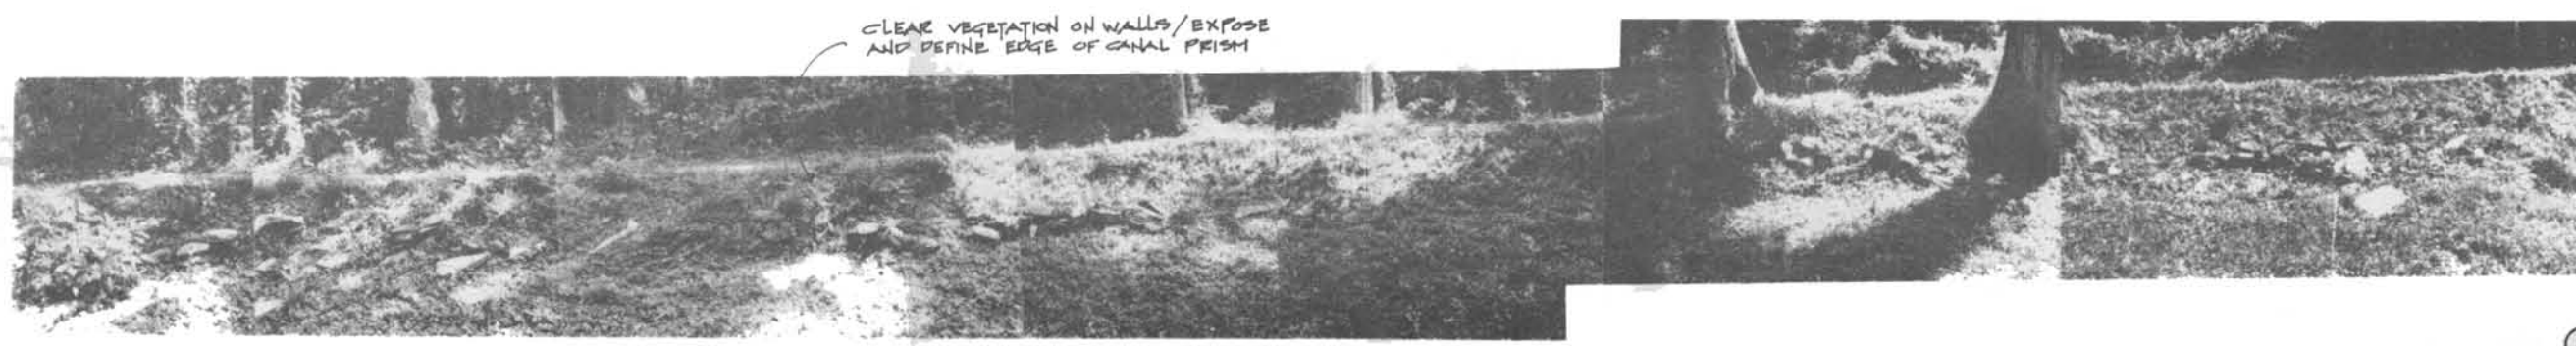

1 RIVER WALL - SOUTH OF HEAD GATE
29 (PRIORITY 2E)

A

A

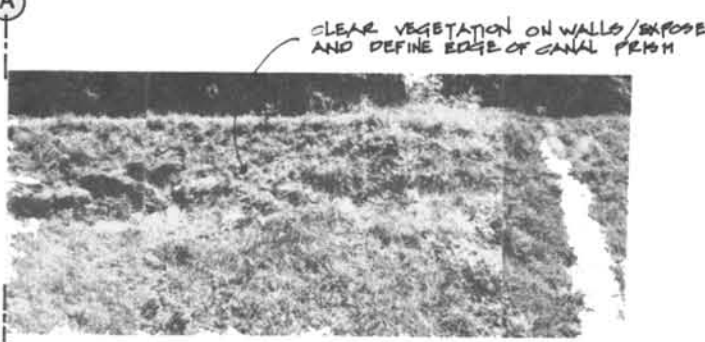


2 RIVER WALL - SOUTH OF HEAD GATE
29 (PRIORITY 2E)



3 HEAD GATE - LOOKING SOUTH
29 (PRIORITY 1E)



4 HEAD GATE - WEST ELEVATION
29 (PRIORITY 1E)

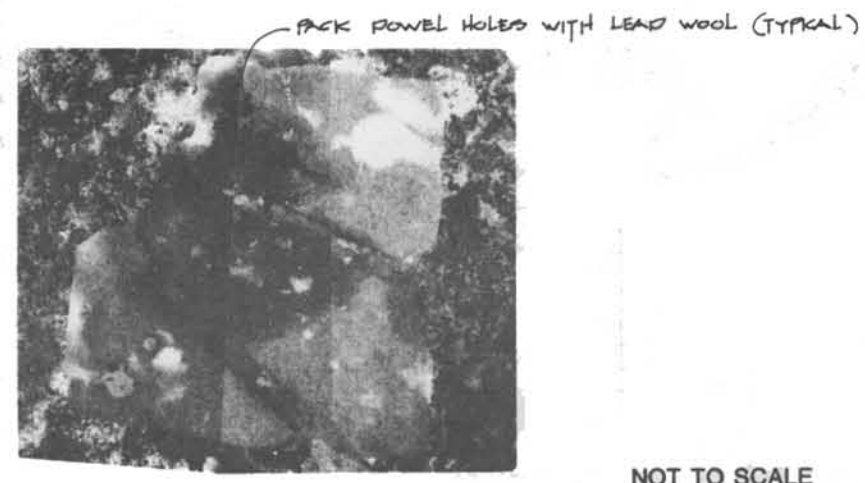

5 PLAN VIEW - HOLLOW QUOIN
29 STONE AT HEAD GATE
(PRIORITY 1B)

NOT TO SCALE

DESIGNED DONALD	SUB SHEET NO.	TITLE OF SHEET	DRAWING NO. 850 28,003
DRAWN A.S.D. / S.L.		PATOWMACK CANAL, GREAT FALLS SECTION PROPOSED	PKG. NO. 300
TECH. REVIEW FLEMING		HEAD GATE / RIVER WALL SOUTH OF HEAD GATE	SHEET 29
DATE: 5/00			OF 35