


TOWN OF DYEA, BUILDING S3
Klondike Gold Rush National Historical Park
Skagway vicinity
Municipality of Skagway Borough
Alaska


HABS AK-16-B
HABS AK-16-B

REDUCED COPIES OF MEASURED DRAWINGS


HISTORIC AMERICAN BUILDINGS SURVEY
National Park Service
U.S. Department of the Interior
1849 C Street NW
Washington, DC 20240

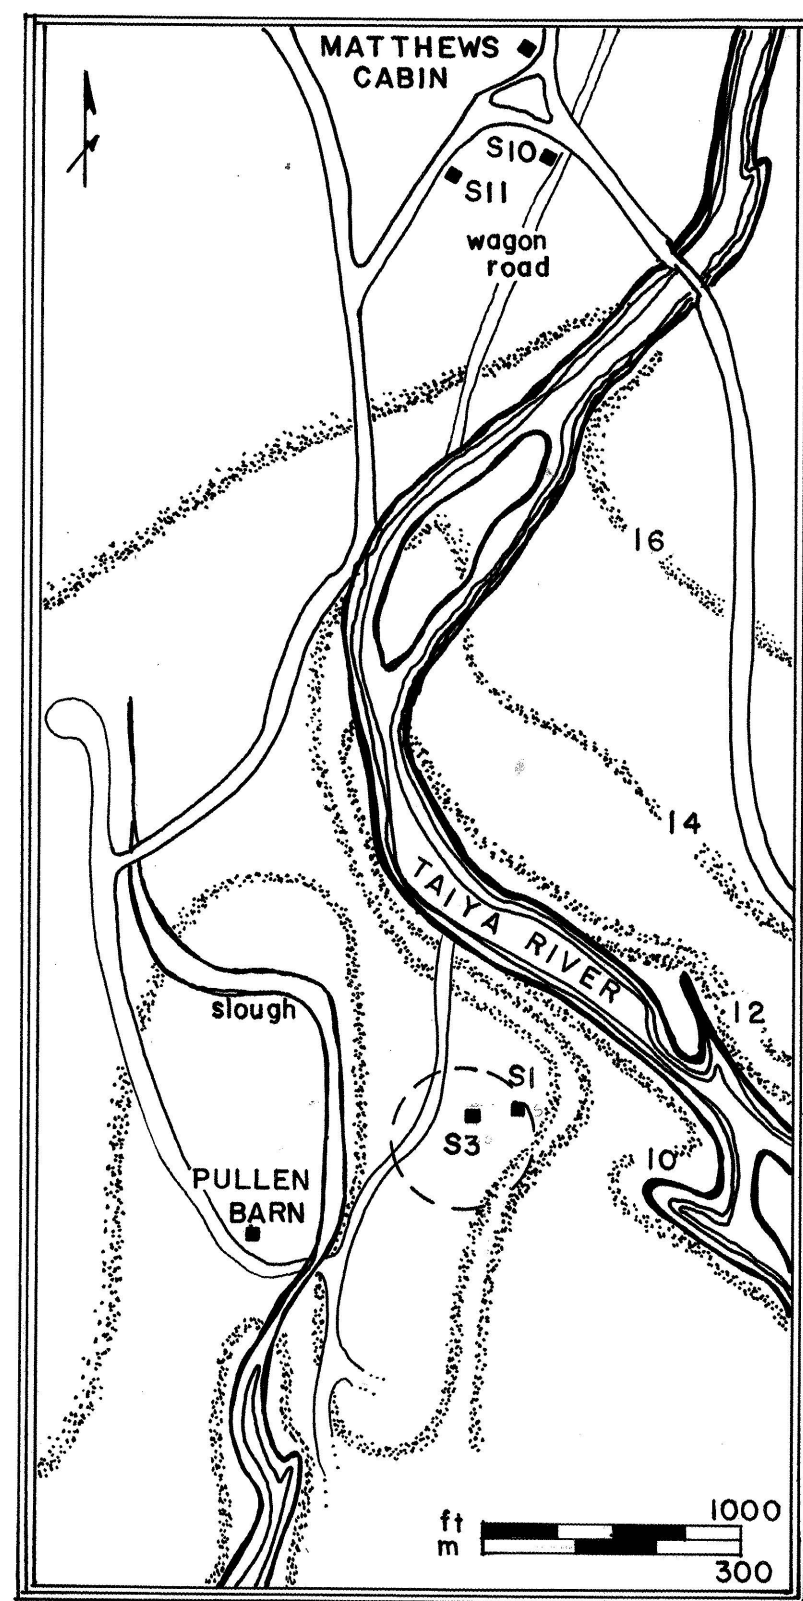

DYEA S-3
SOURCE: CAROLINE D. CARLEY REPORT (1981)


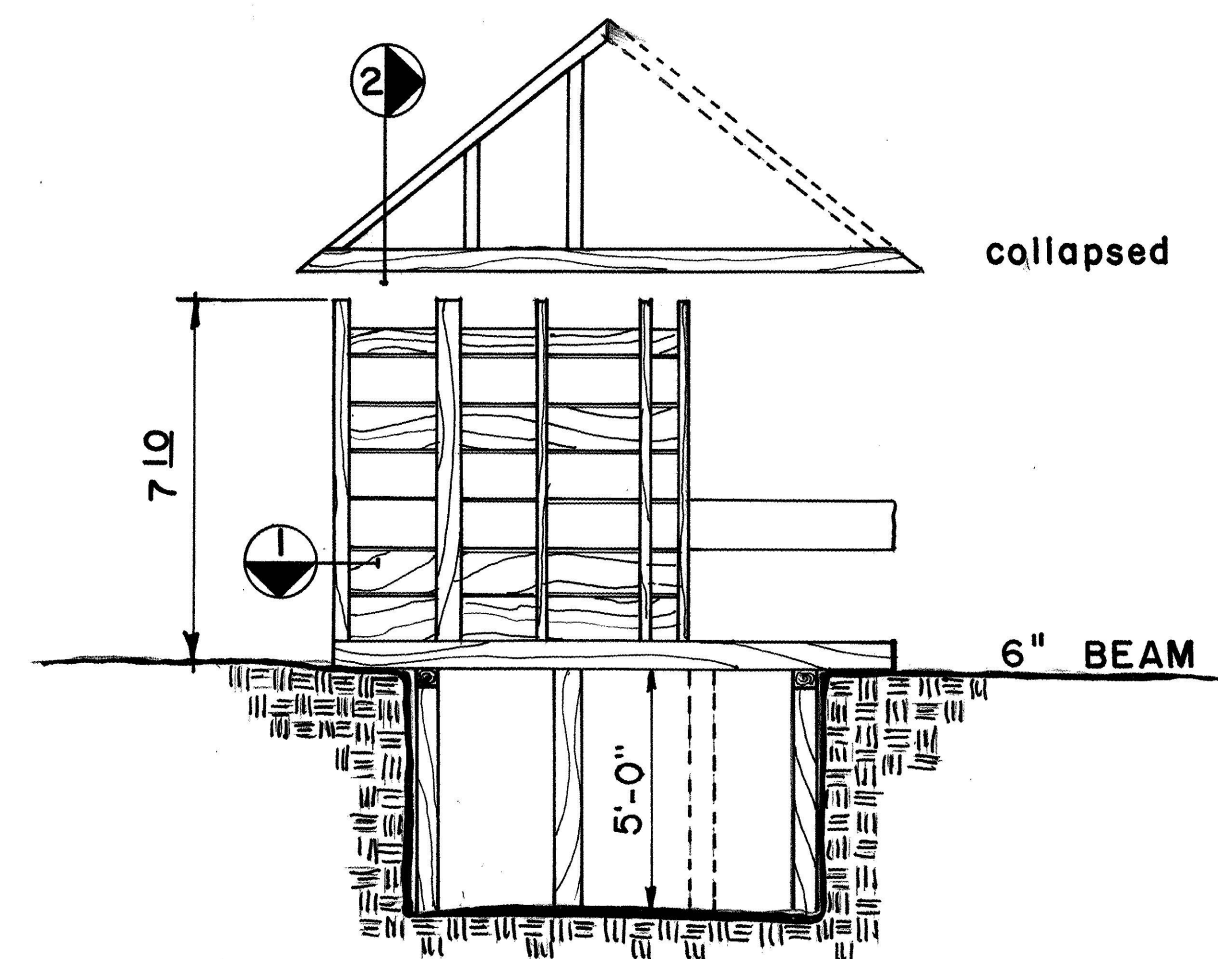


EAST ELEVATION
SCALE: 1/4" = 1'-0"

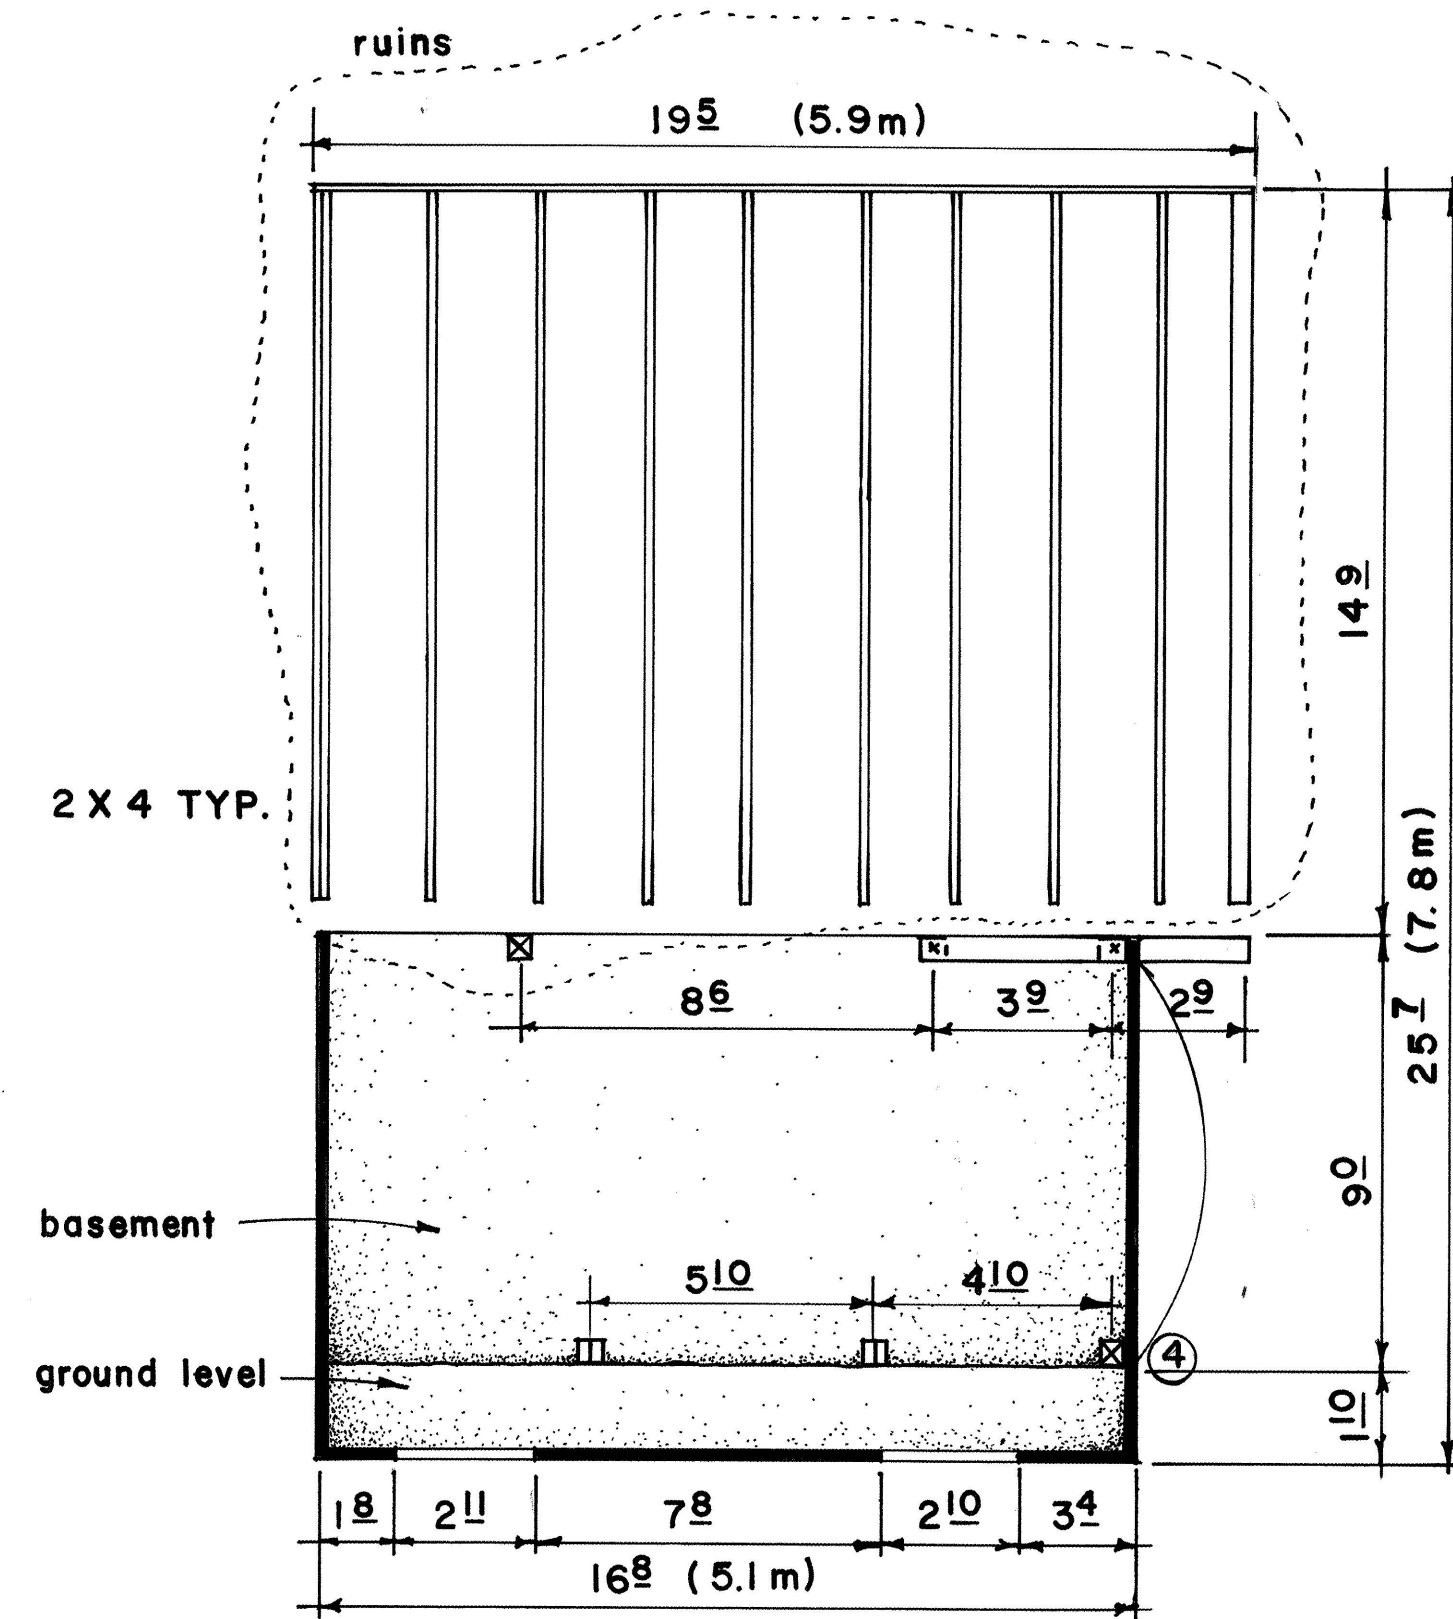


FLOOR PLAN


SCALE: 1/4" = 1'-0"

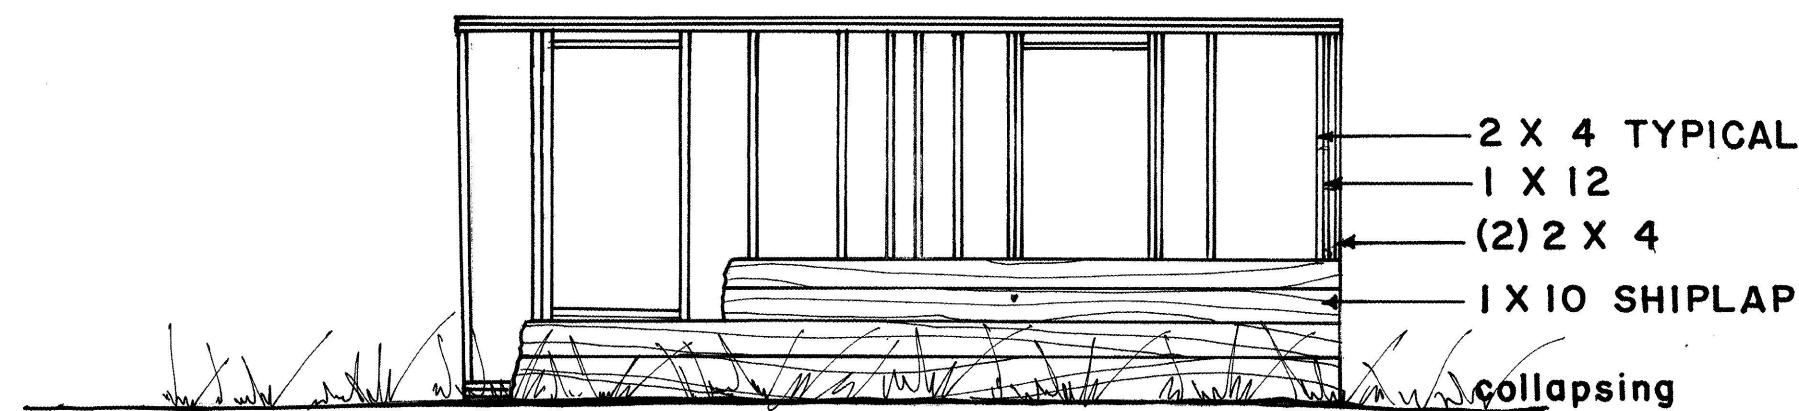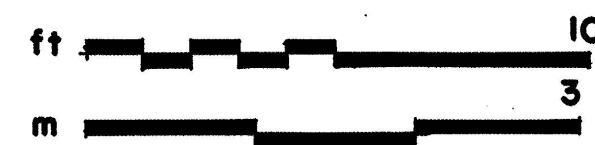

SOUTH ELEVATION
SCALE: 1/4" = 1'-0"

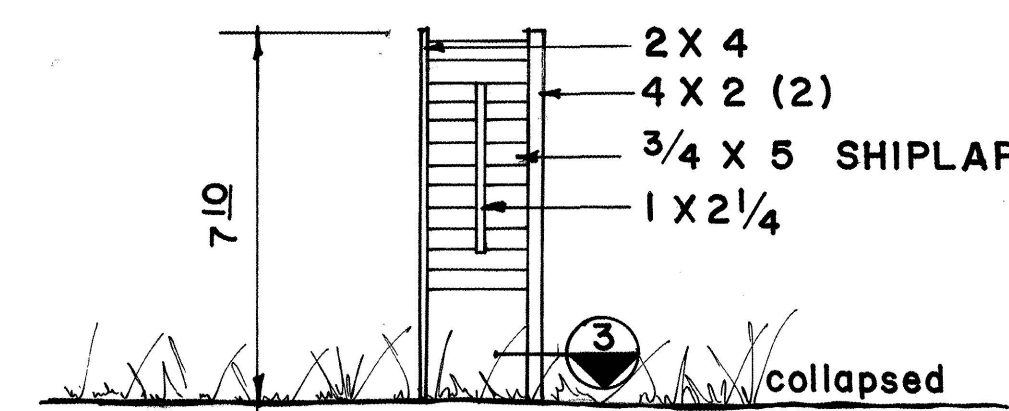


WEST ELEVATION
SCALE: 1/4" = 1'-0"

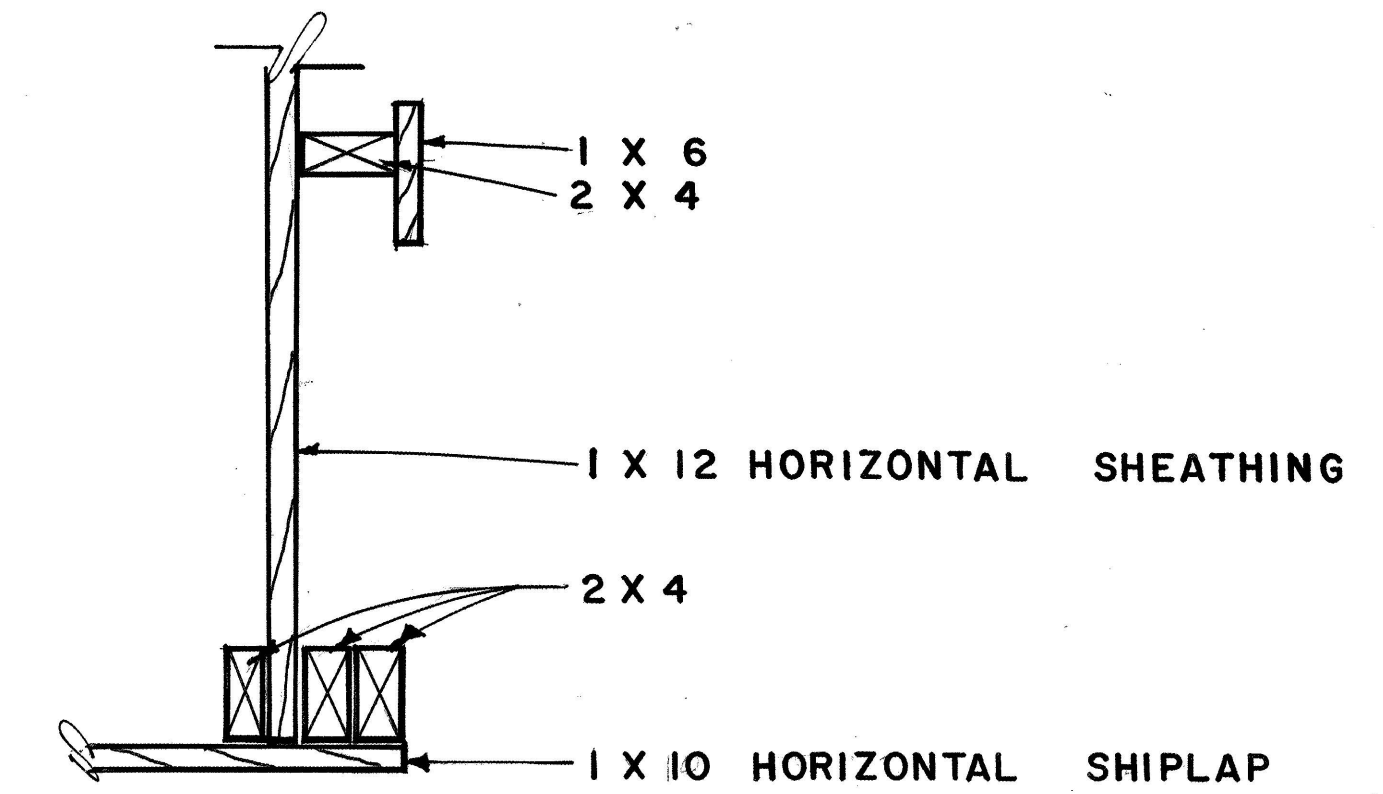



CORNER DETAIL

SCALE: 1 1/2" = 1'-0"

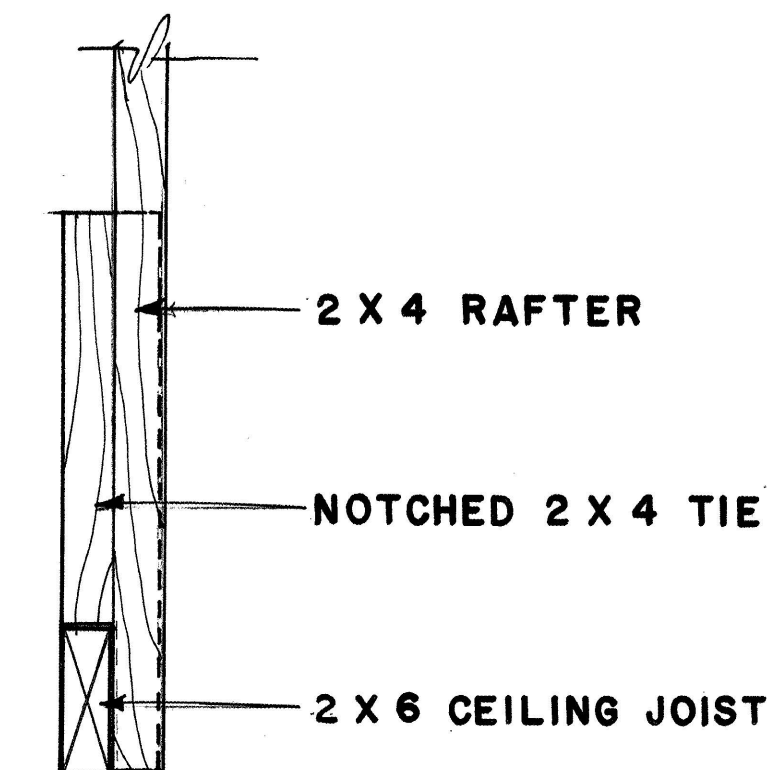


RAFTER DETAIL

SCALE: 1 1/2" = 1'-0"

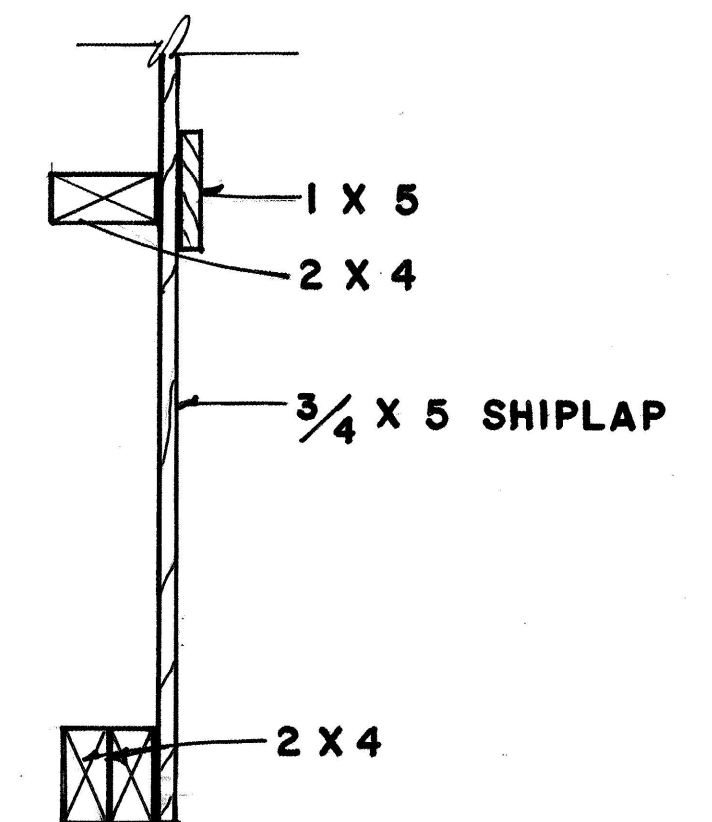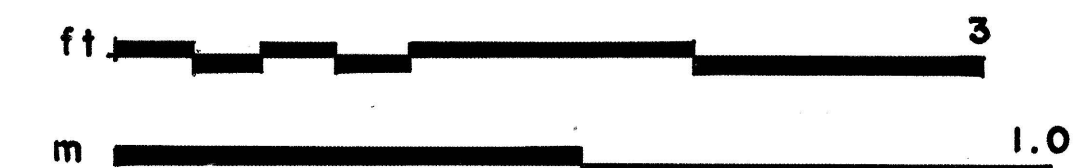

CORNER DETAIL

SCALE: 1 1/2" = 1'-0"

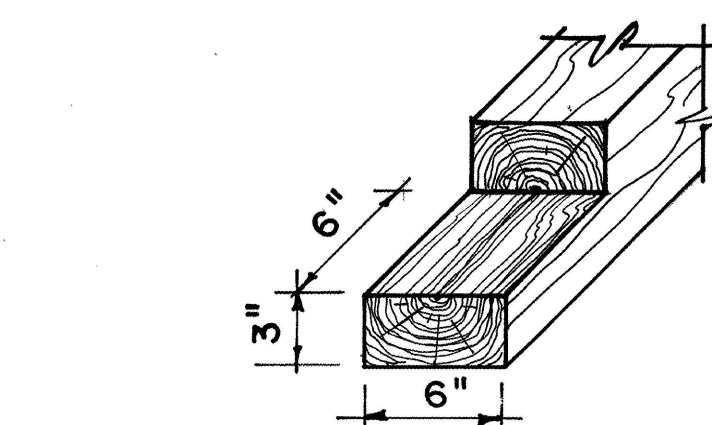

CORNER BEAM DETAIL

SCALE: 1 1/2" = 1'-0"

