


TOWN OF DYEA, BUILDING S10
Klondike Gold Rush National Historical Park
Skagway vicinity
Municipality of Skagway Borough
Alaska


HABS AK-16-C
HABS AK-16-C

REDUCED COPIES OF MEASURED DRAWINGS


HISTORIC AMERICAN BUILDINGS SURVEY
National Park Service
U.S. Department of the Interior
1849 C Street NW
Washington, DC 20240

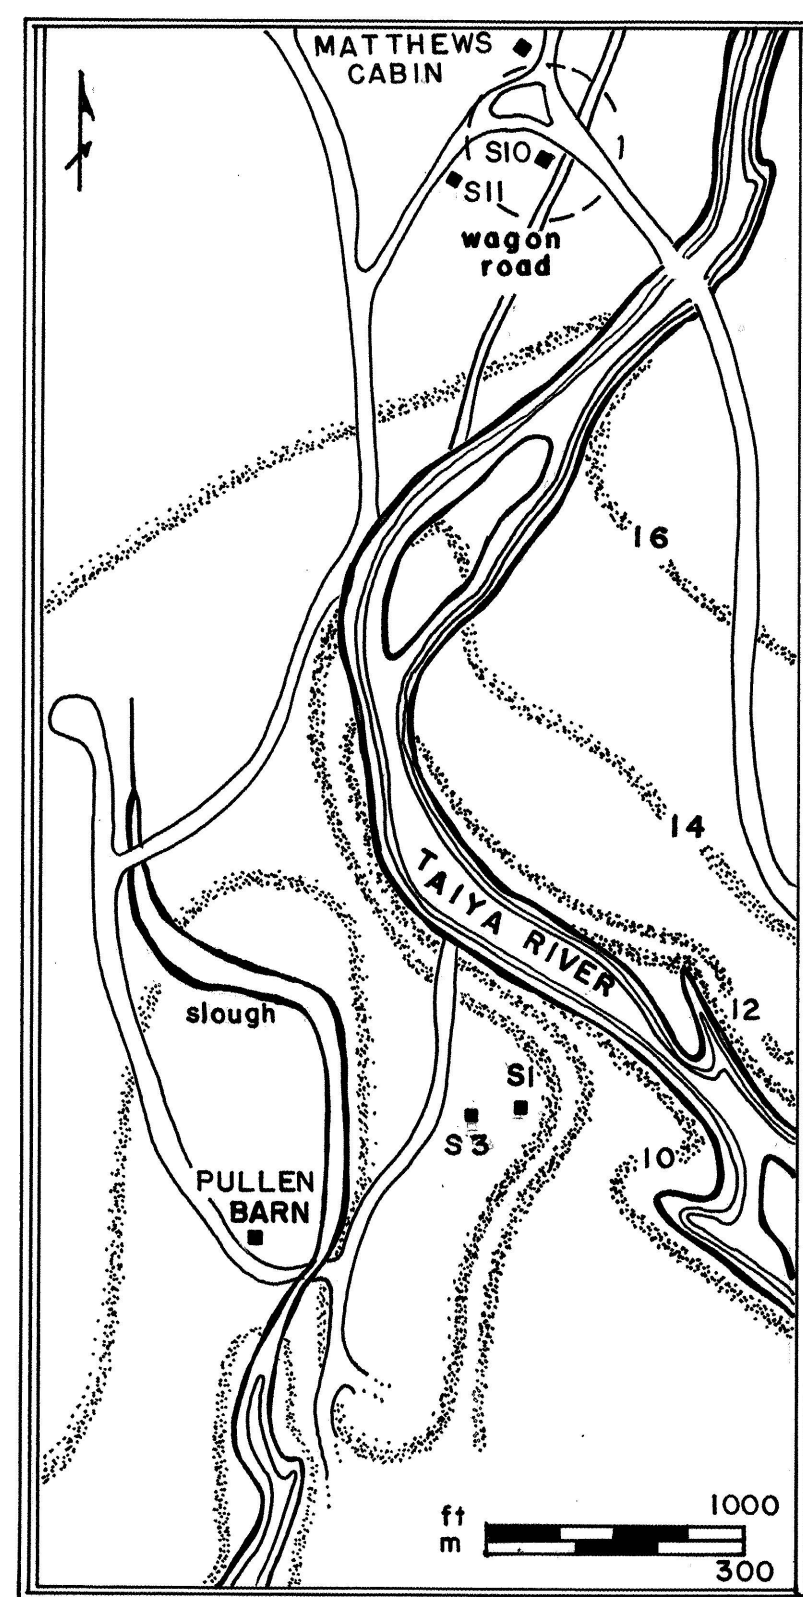


DYE S-10
SOURCE: CAROLINE A. CARLEY (1981)

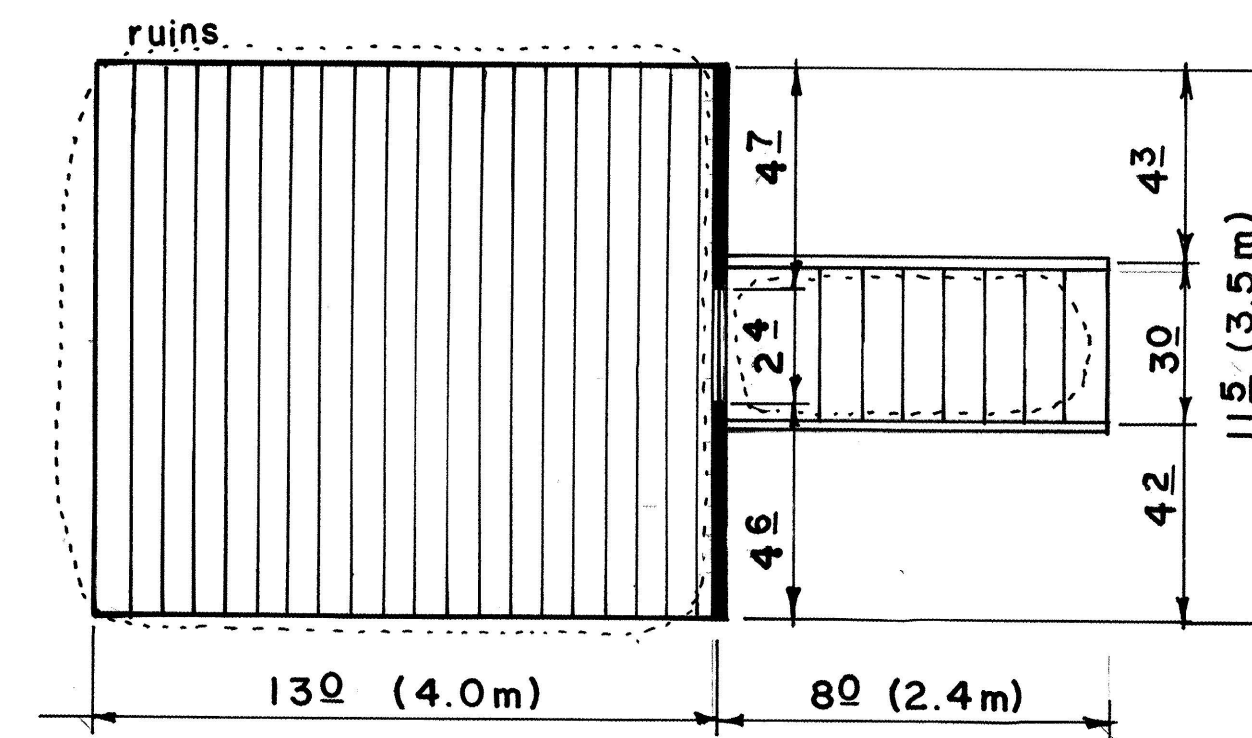

FLOOR PLAN
SCALE: 1/4" = 1'-0"

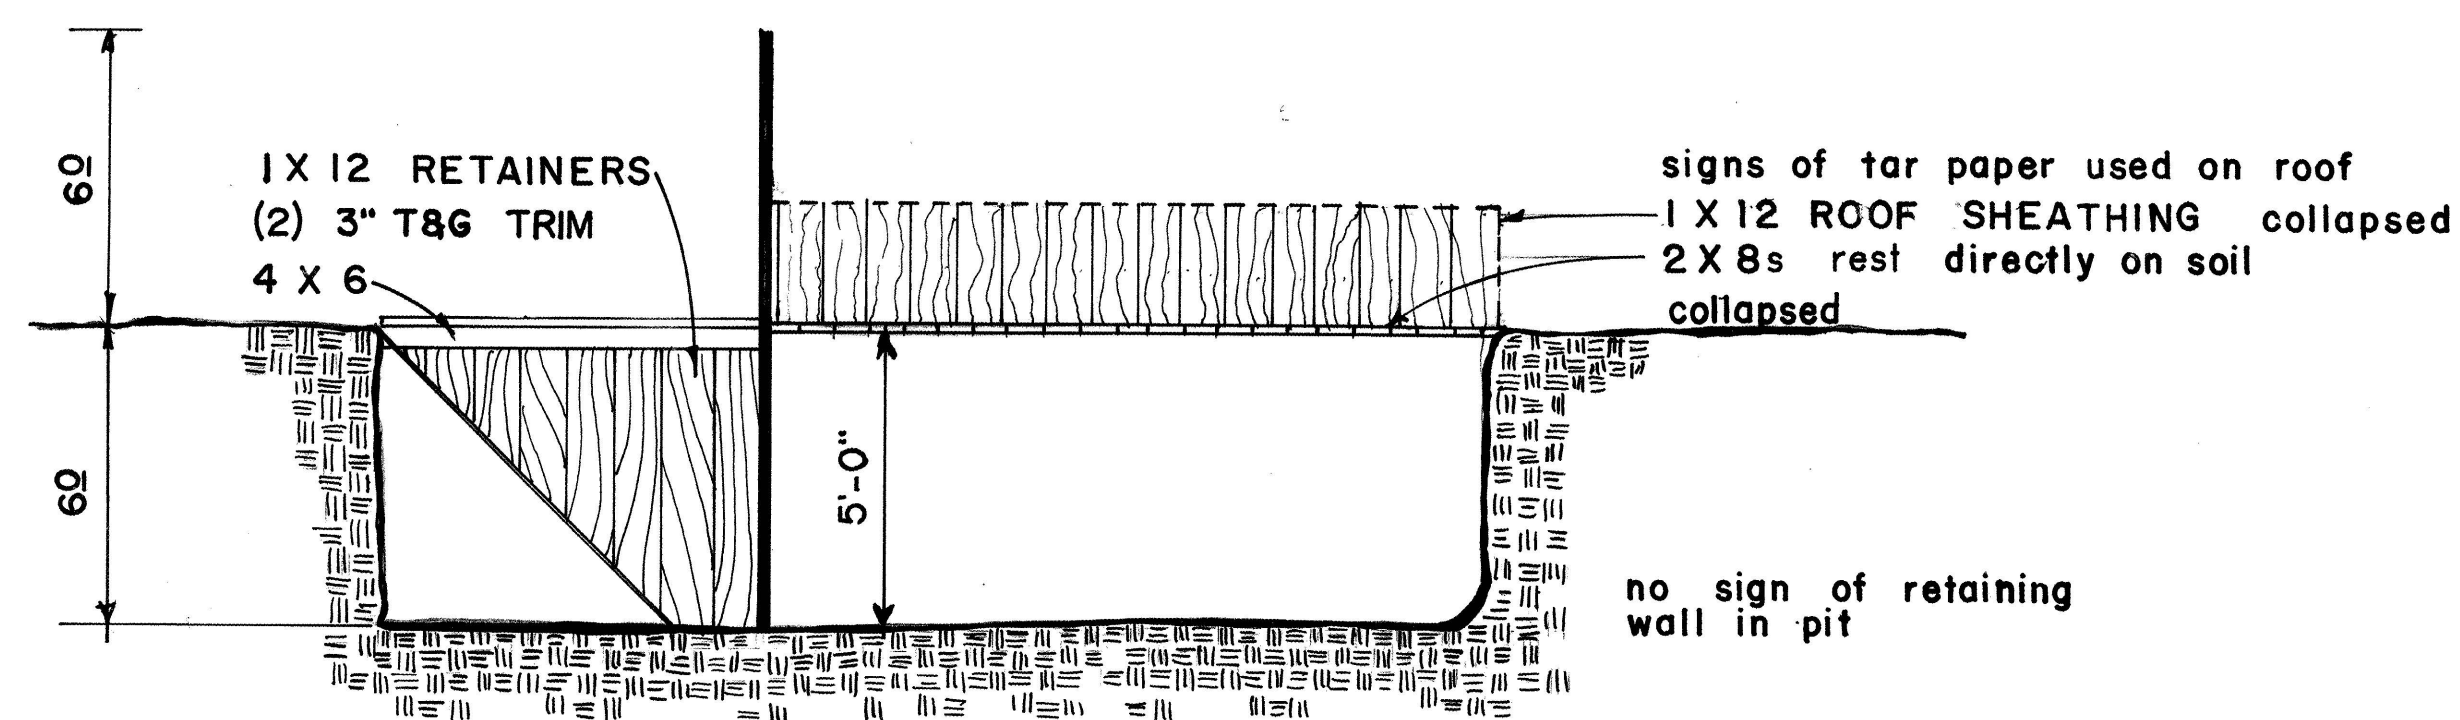

SECTION A-A
SCALE: 1/4" = 1'-0"

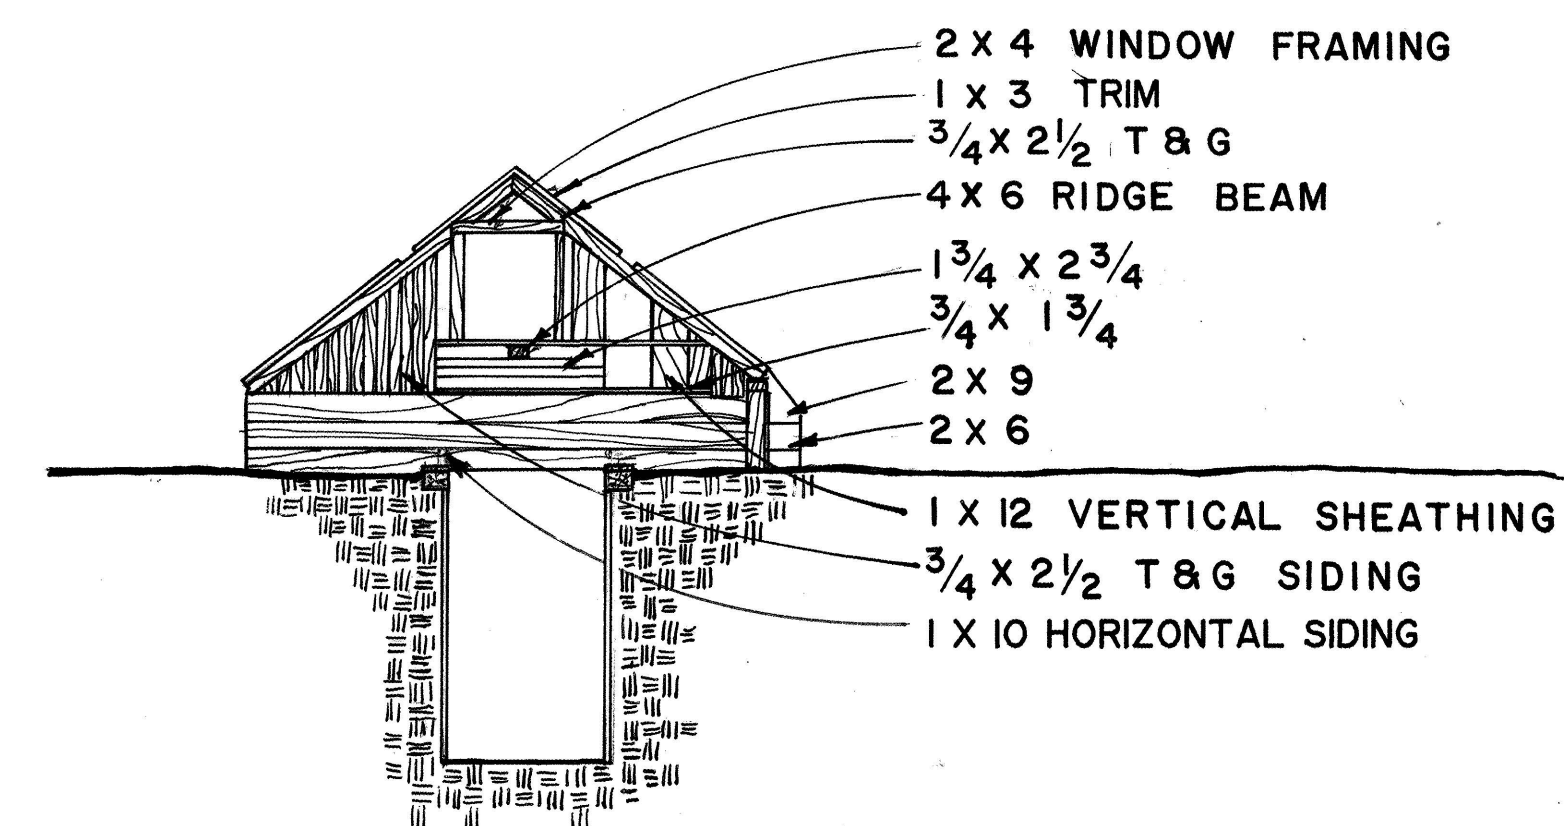

EAST ELEVATION
SCALE: 1/4" = 1'-0"