


TOWN OF DYEA, BUILDING S11
Klondike Gold Rush National Historical Park
Skagway vicinity
Municipality of Skagway Borough
Alaska


HABS AK-16-D
HABS AK-16-D

REDUCED COPIES OF MEASURED DRAWINGS

HISTORIC AMERICAN BUILDINGS SURVEY
National Park Service
U.S. Department of the Interior
1849 C Street NW
Washington, DC 20240


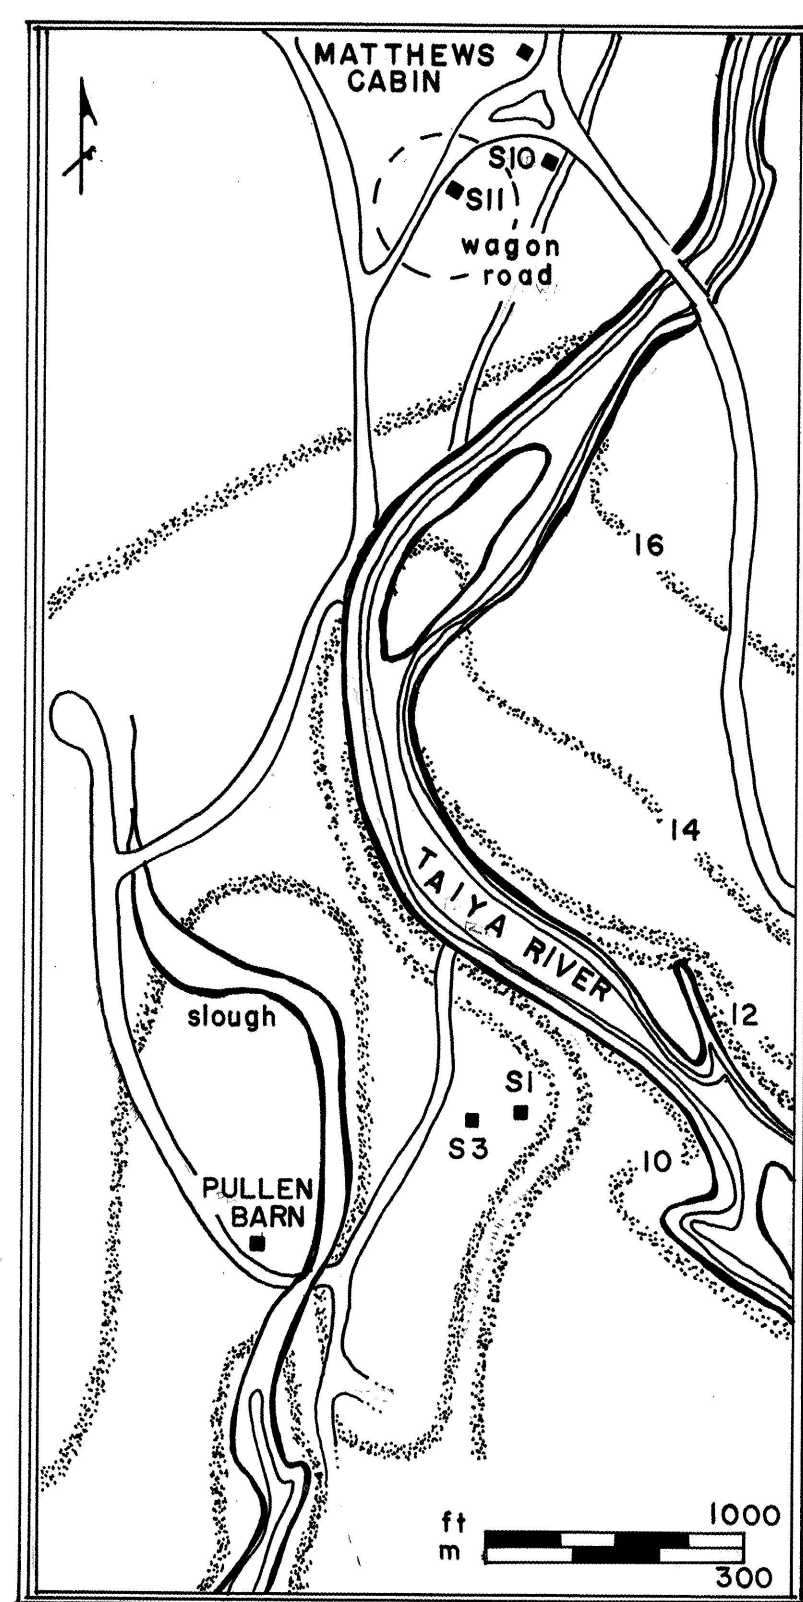


DYEA S-II
SOURCE: CAROLINE D. CARLEY REPORT (1981)

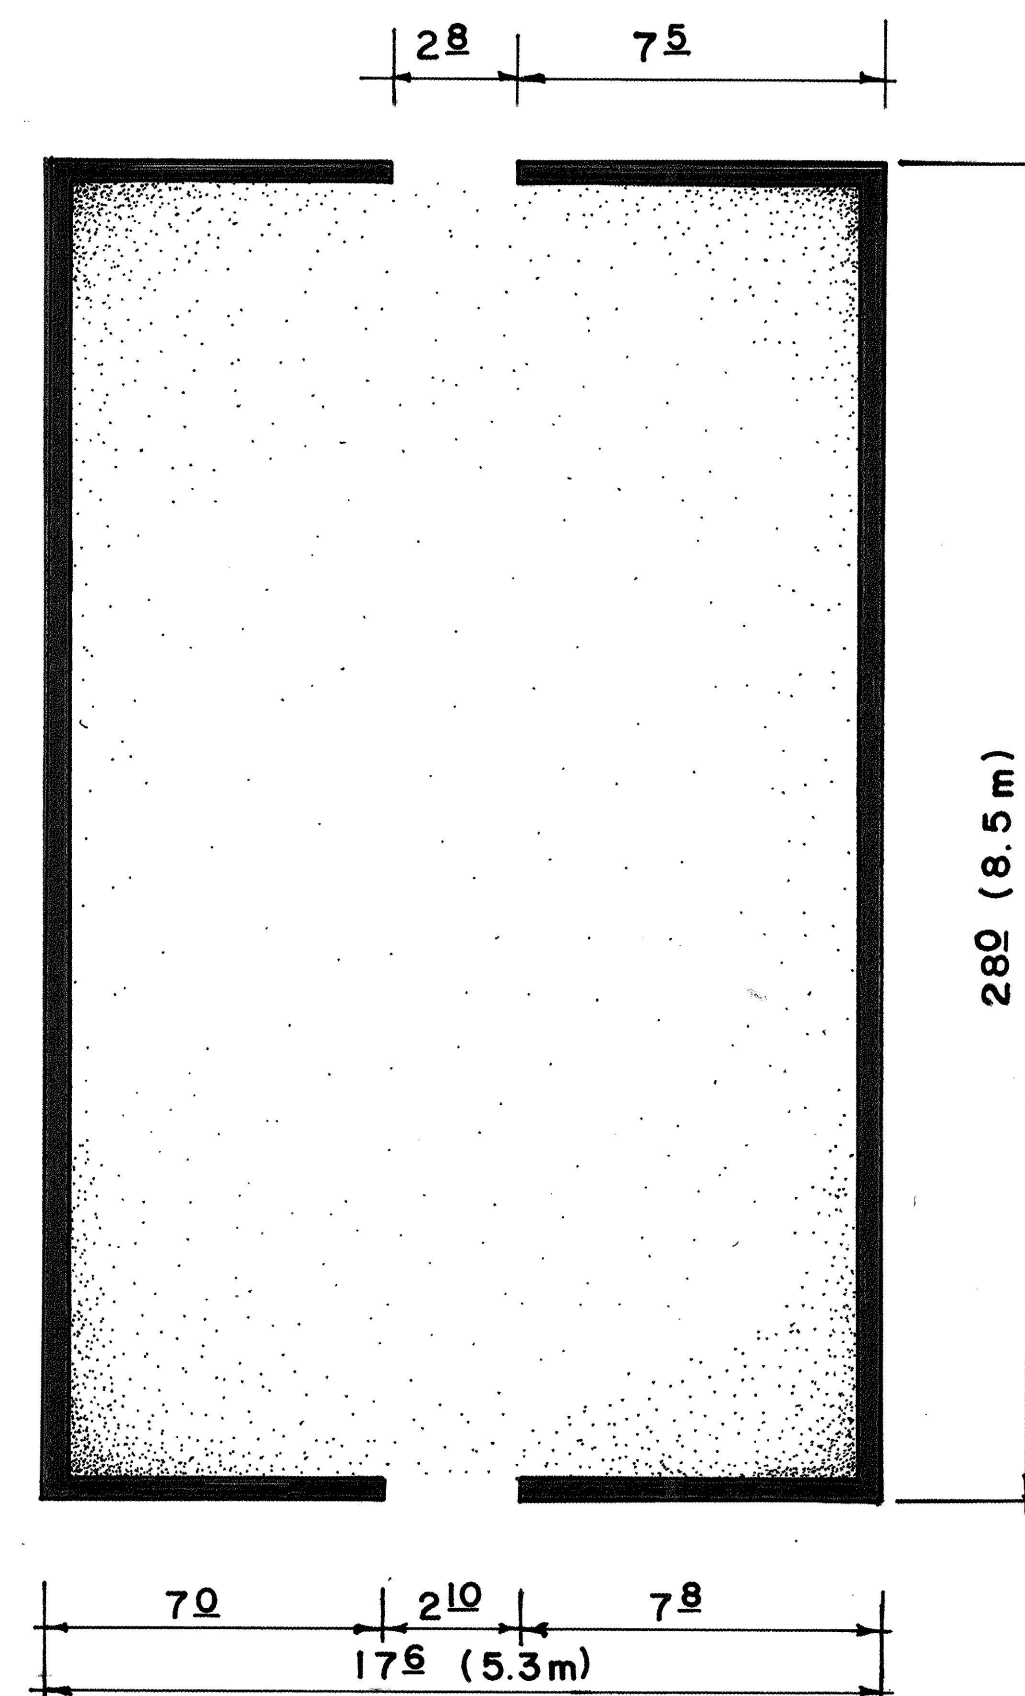


FLOOR PLAN

SCALE: 1/4" = 1' - 0"

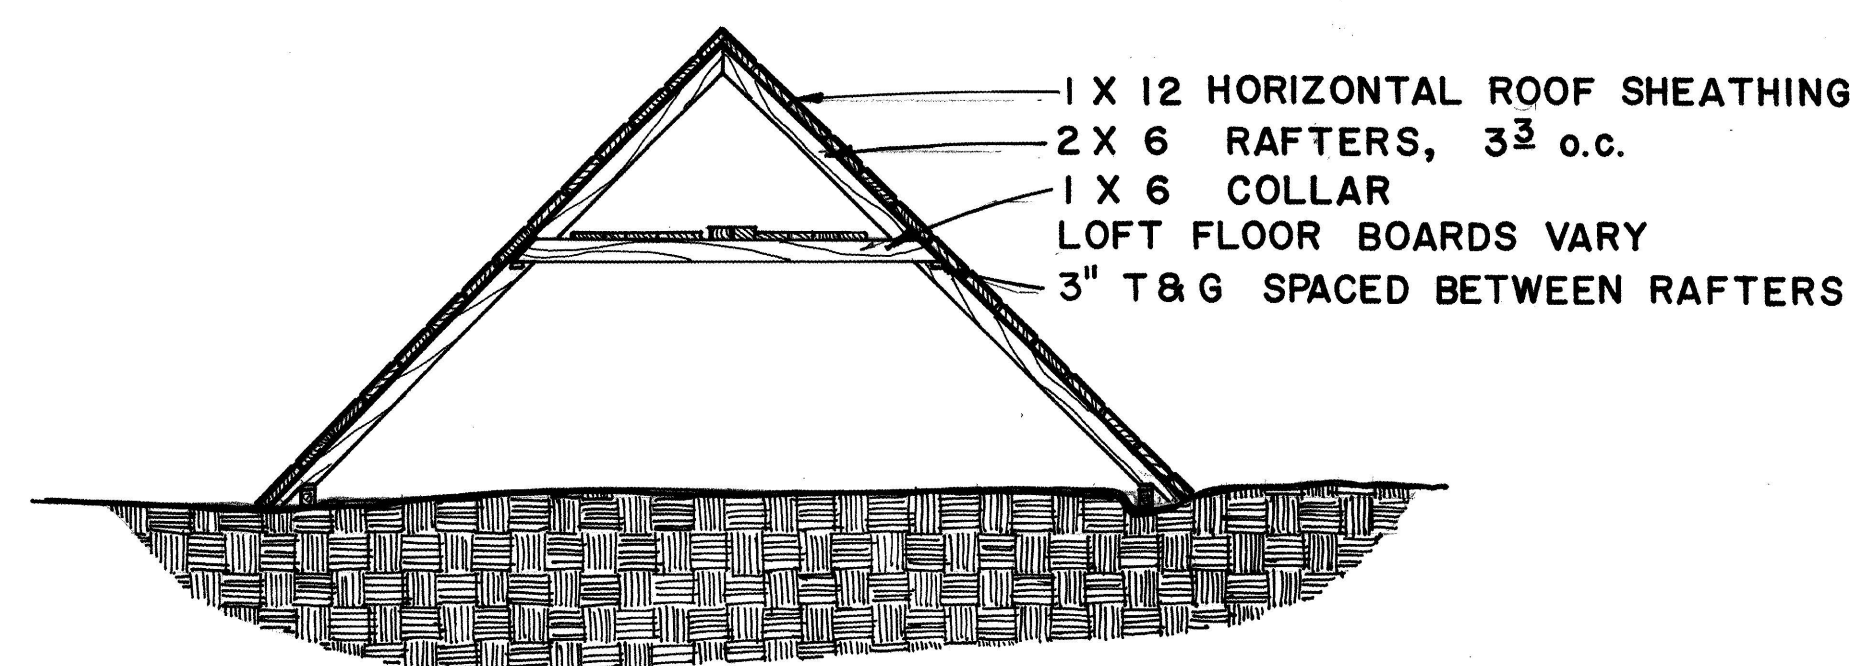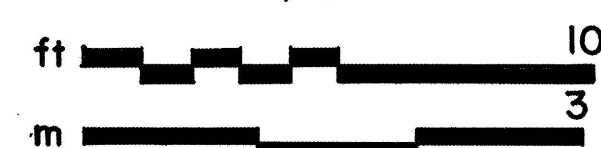


SECTION A-A

SCALE: 1/4" = 1' - 0"

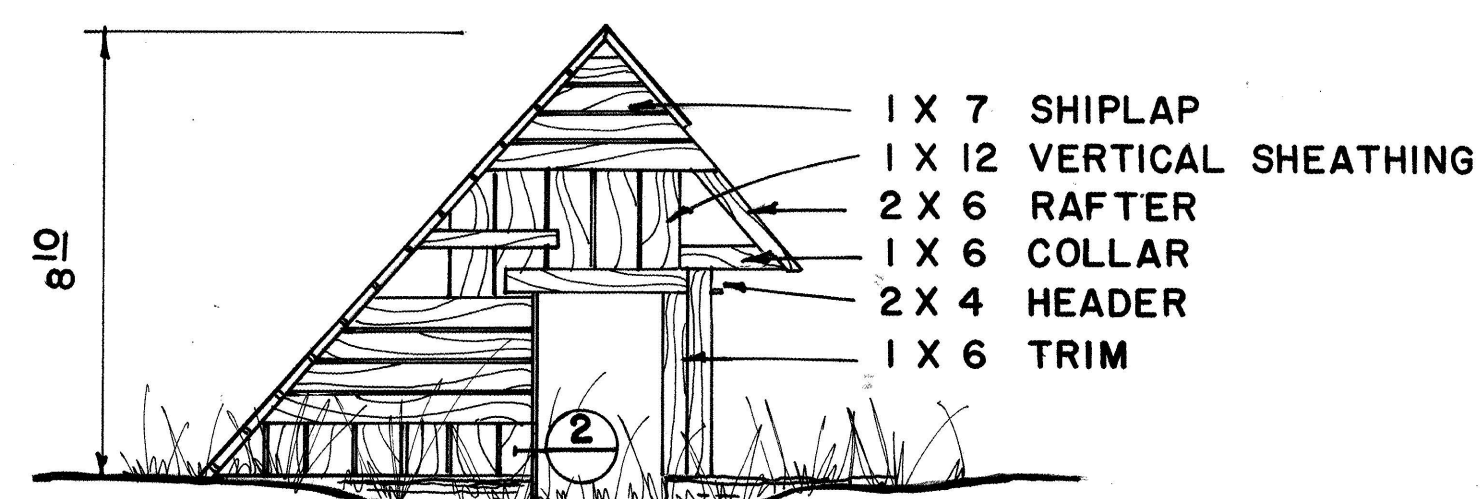

NORTH ELEVATION

SCALE: 1/4" = 1' - 0"

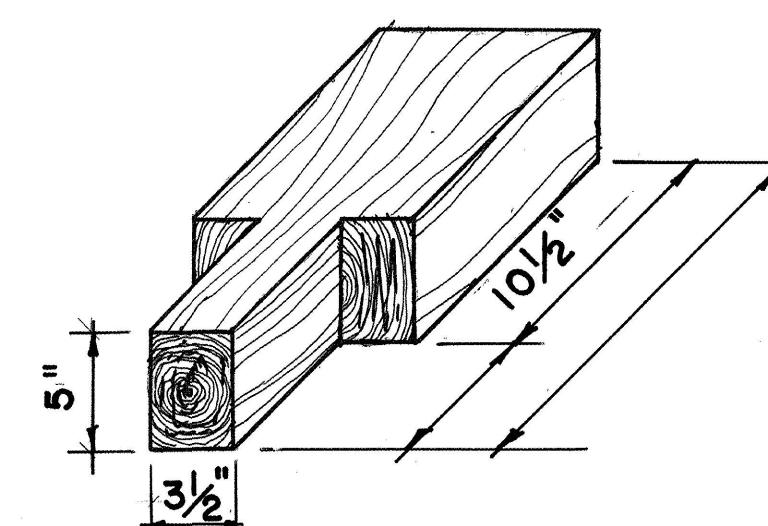


TENON JOINT


SCALE: 1 1/2" = 1' - 0"




HEAD

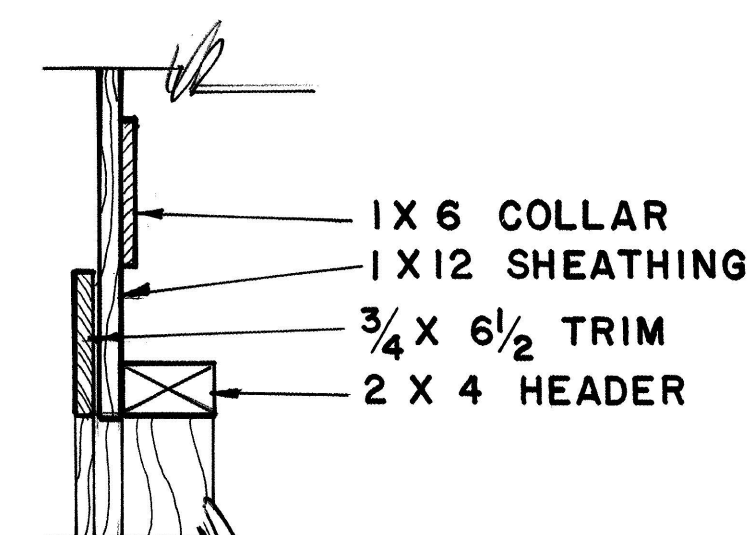

JAMB

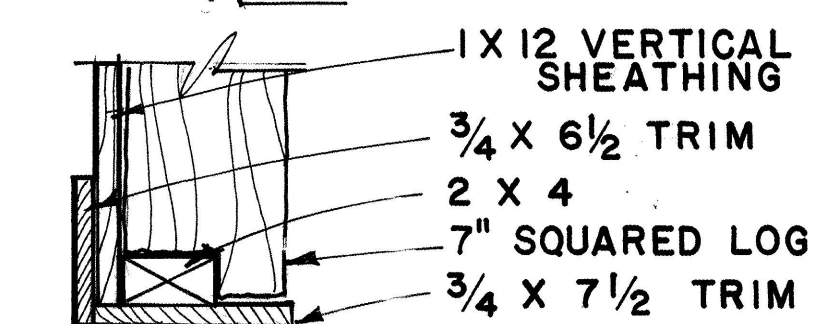


SILL

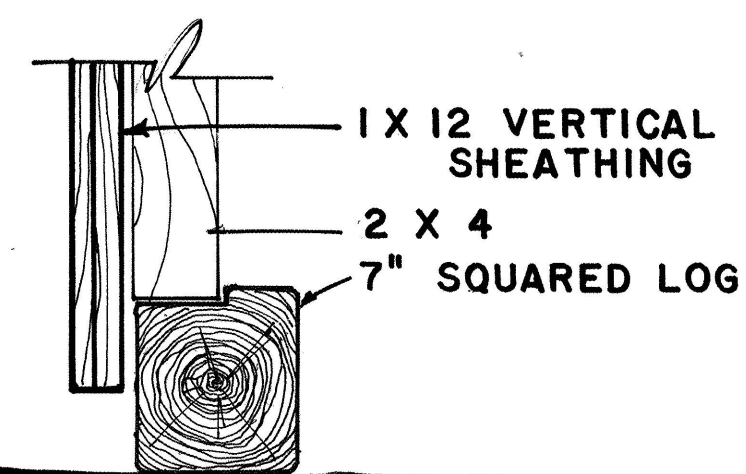



DOOR DETAIL

SCALE: 1 1/2" = 1' - 0"

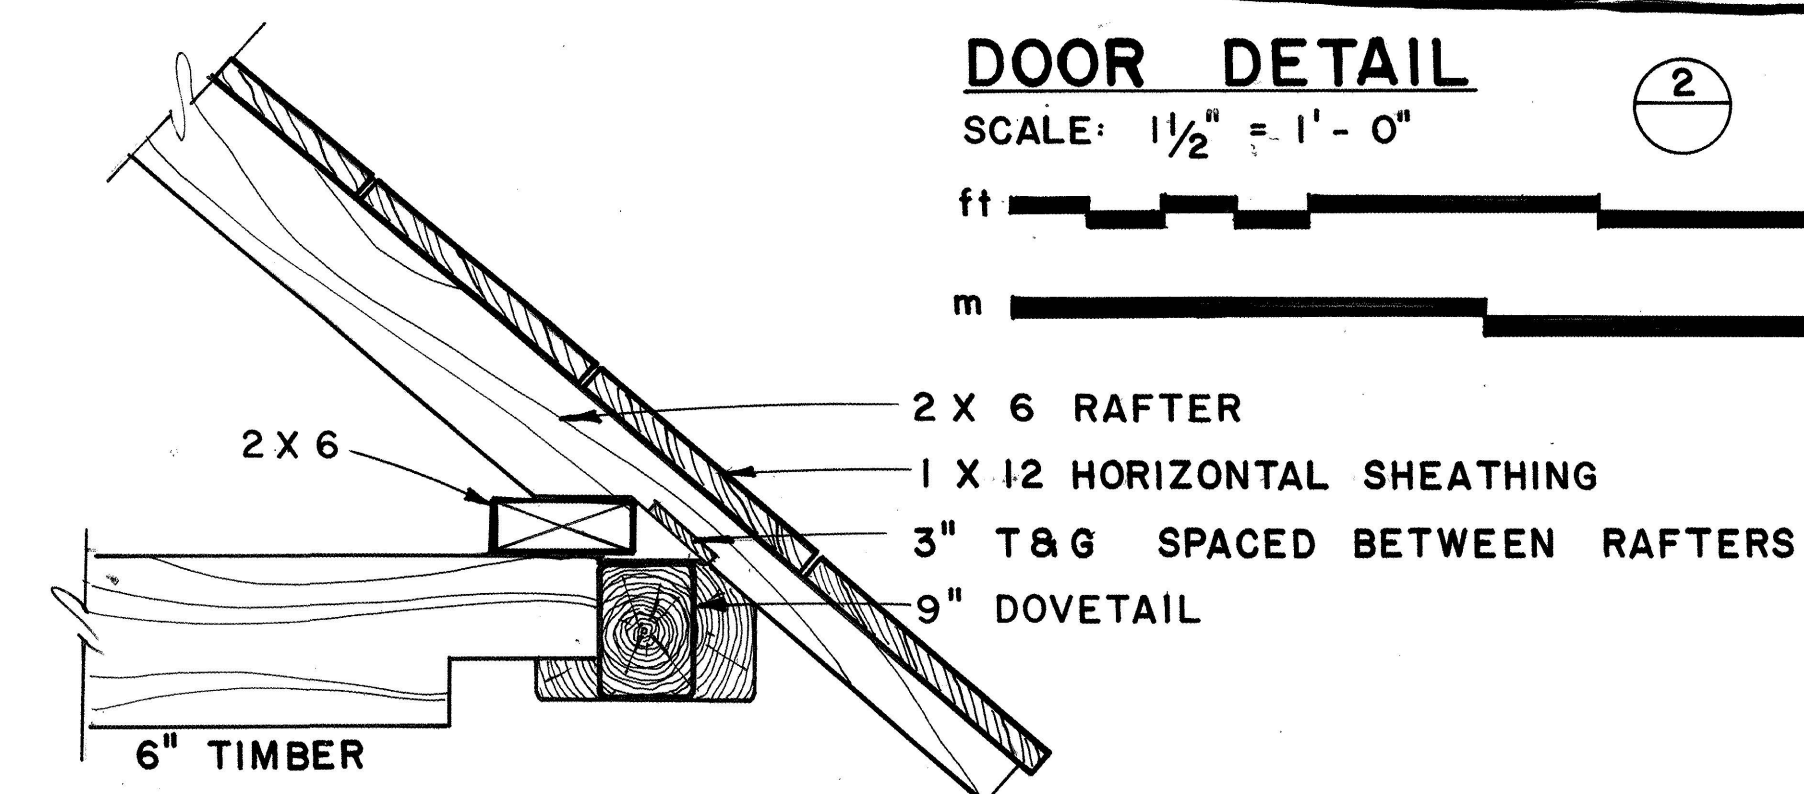

ROOF CONNECTION

SCALE: 1 1/2" = 1' - 0"

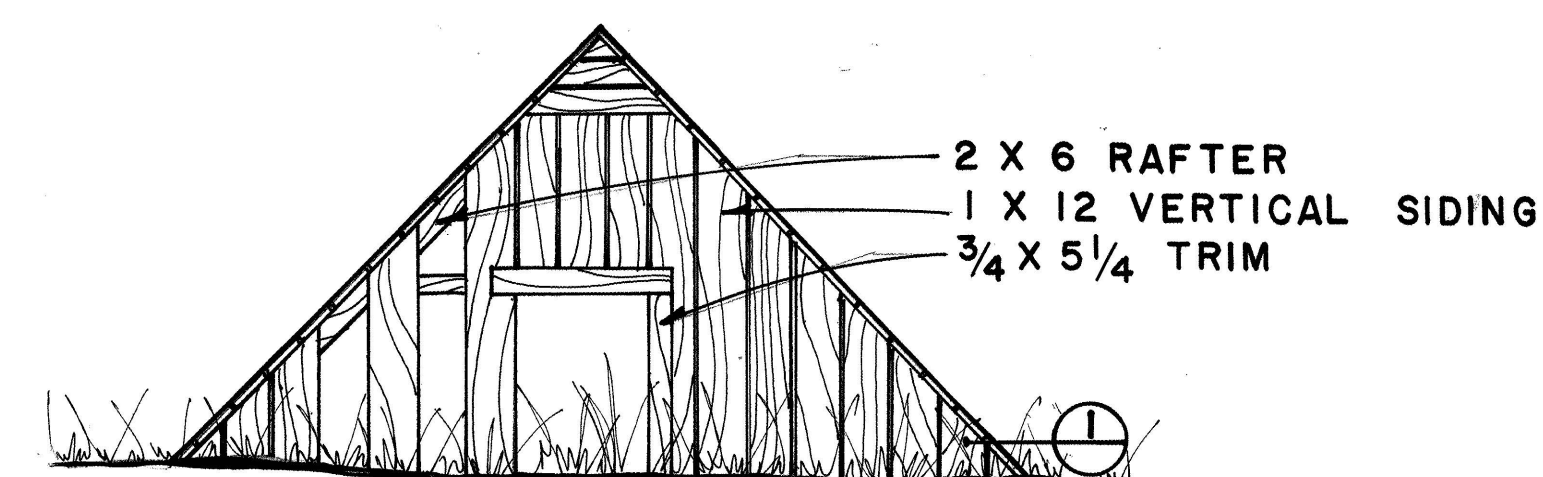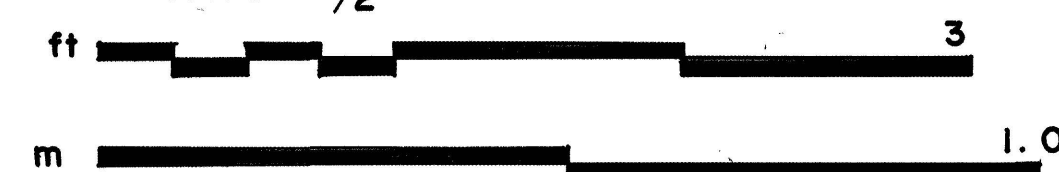

SOUTH ELEVATION

SCALE: 1/4" = 1' - 0"