


TOWN OF DYEA, PULLEN BARN
Klondike Gold Rush National Historical Park
Skagway vicinity
Municipality of Skagway Borough
Alaska


HABS AK-16-F
HABS AK-16-F

REDUCED COPIES OF MEASURED DRAWINGS

HISTORIC AMERICAN BUILDINGS SURVEY
National Park Service
U.S. Department of the Interior
1849 C Street NW
Washington, DC 20240


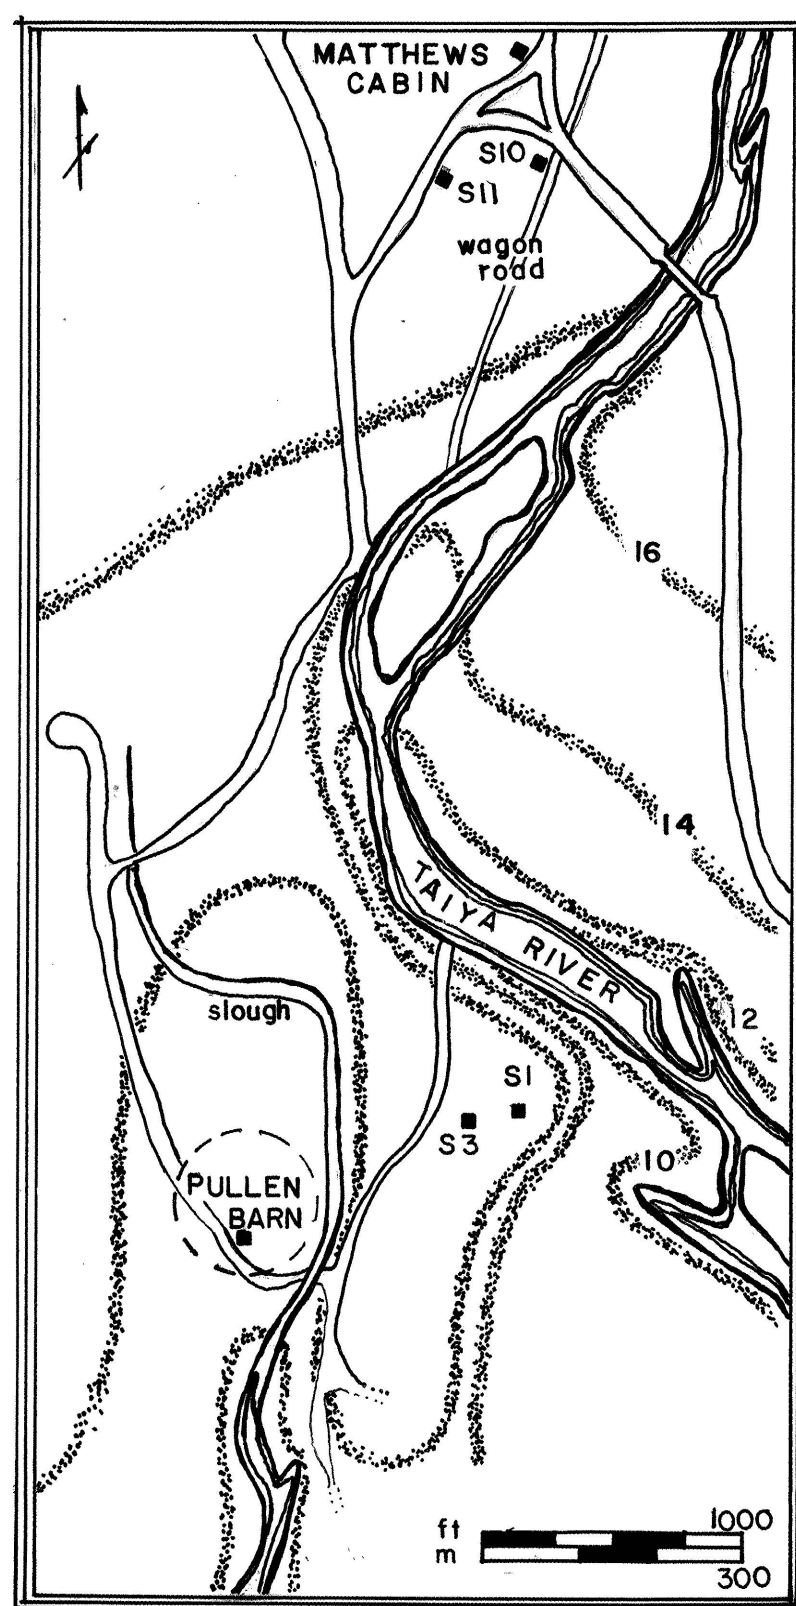


DYEA - PULLEN BARN
SOURCE: CAROLINE D. CARLEY REPORT (1981)

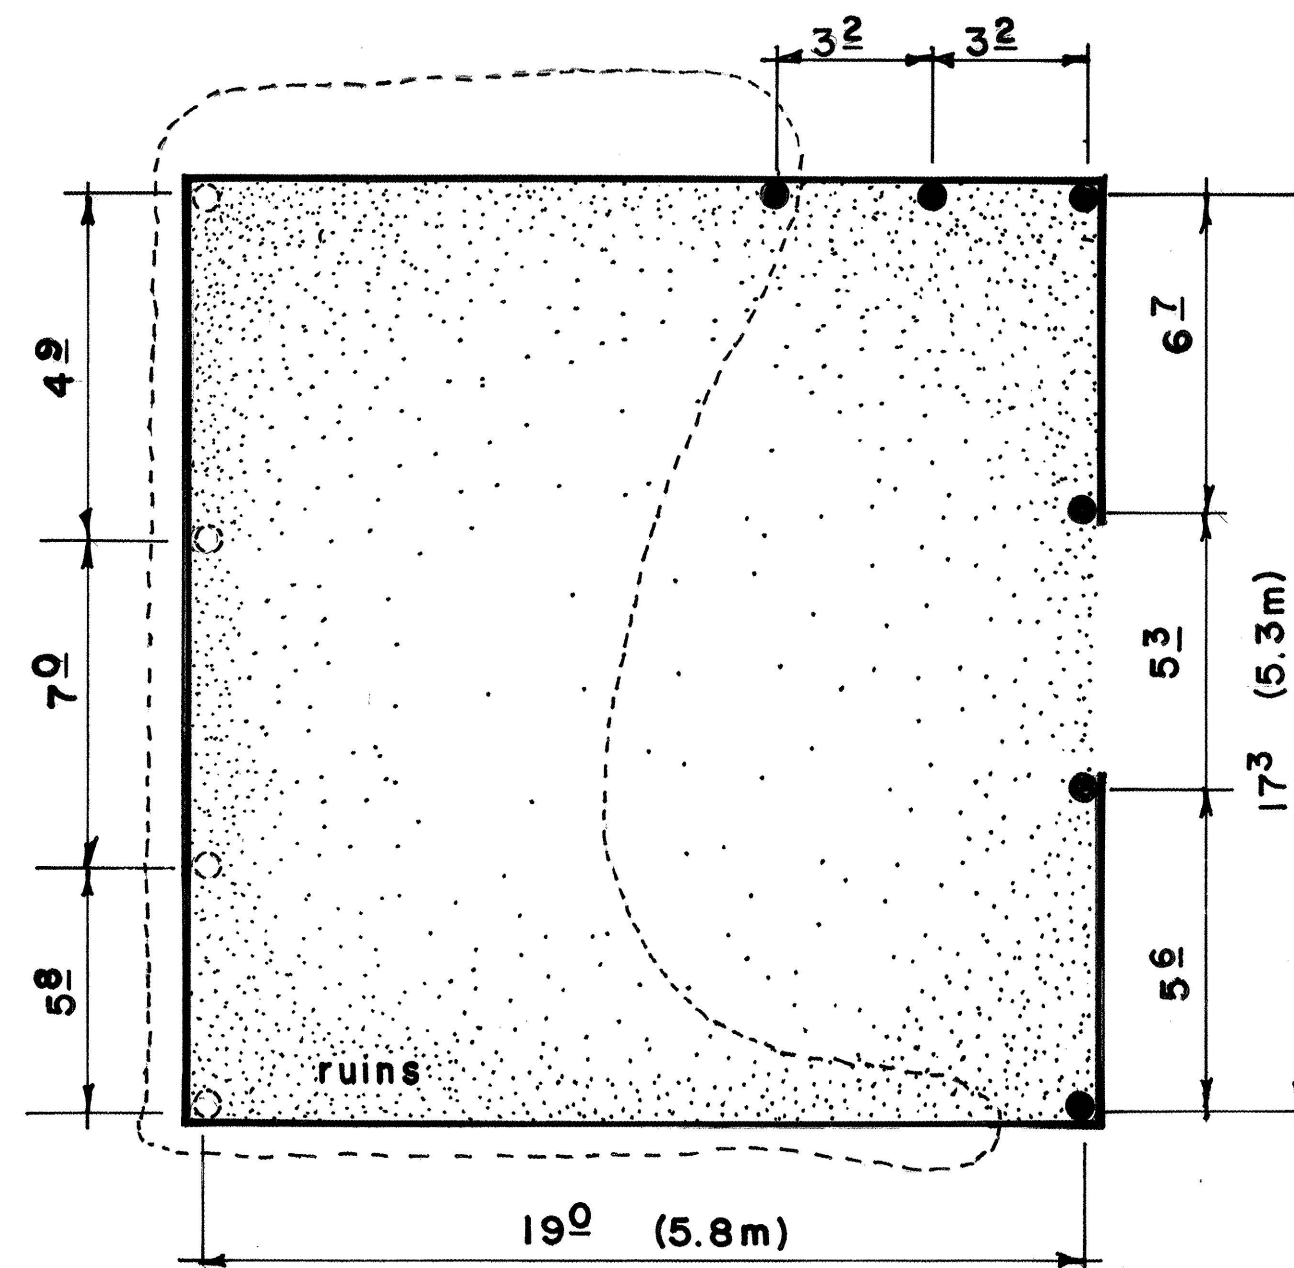


FLOOR PLAN

SCALE: 1/4" = 1'-0"

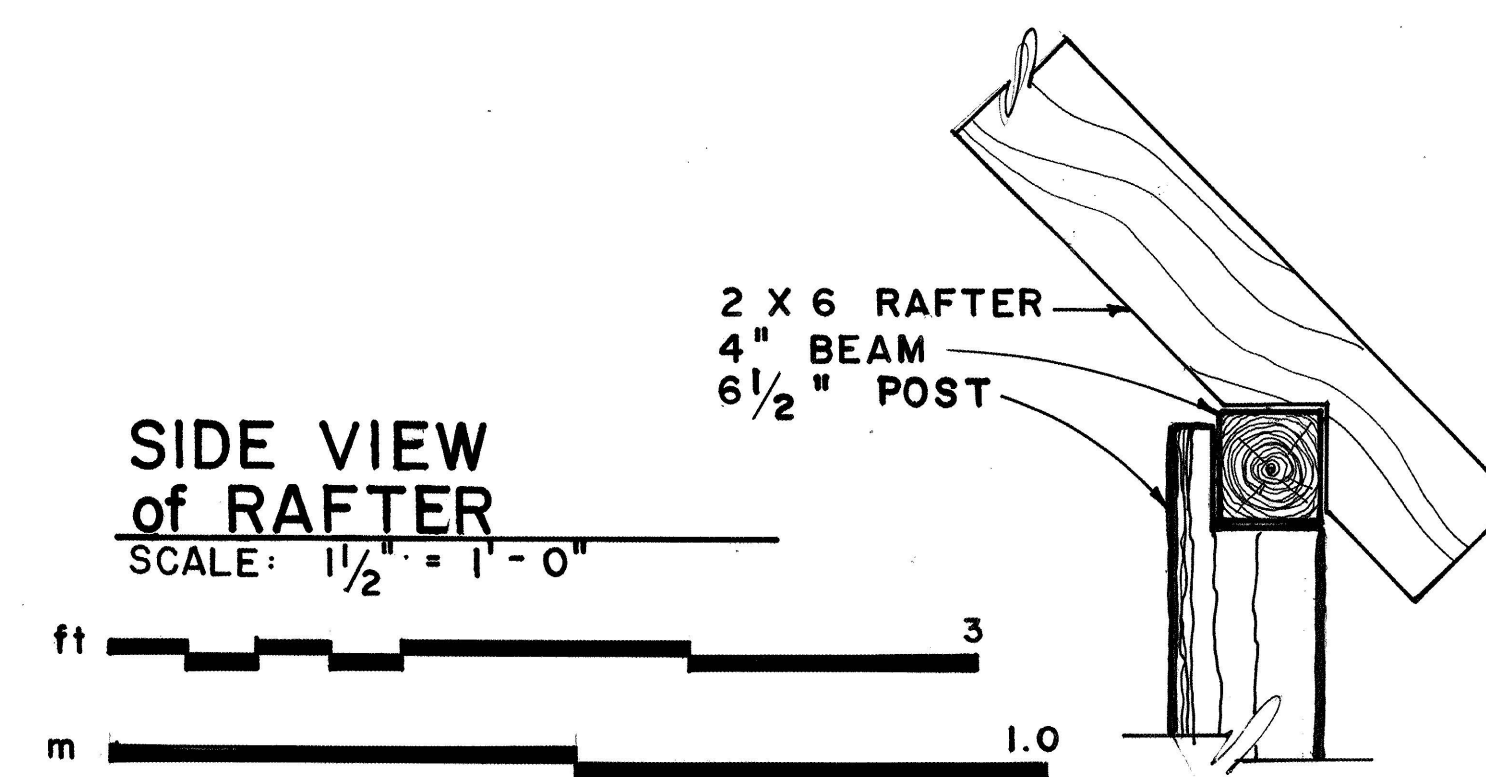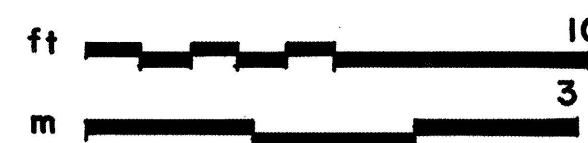


**SIDE VIEW
of RAFTER**

SCALE: 1 1/2" = 1'-0"

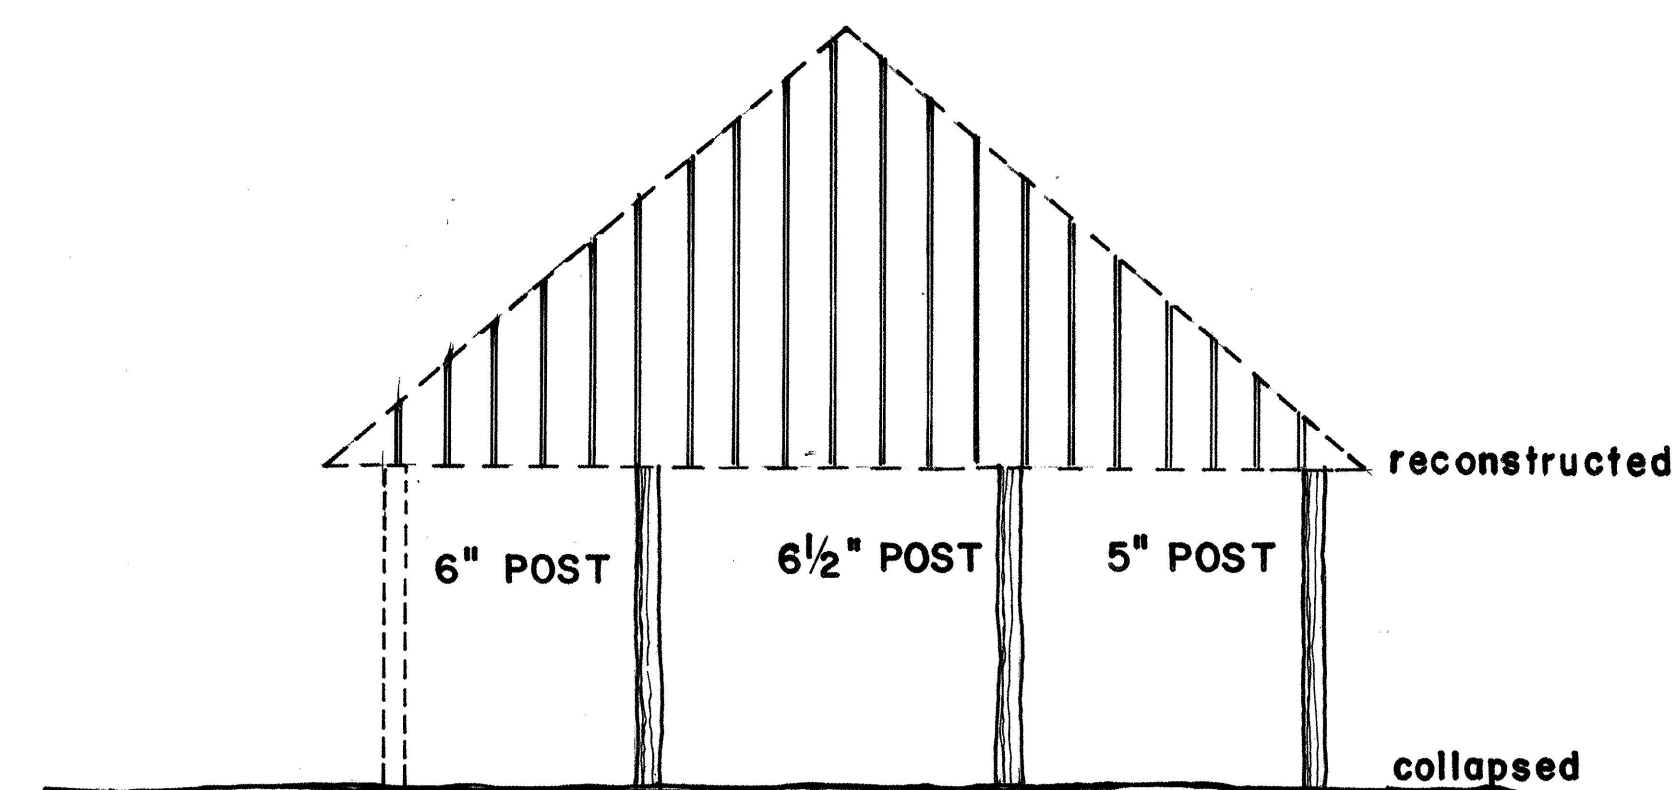


WEST ELEVATION

SCALE: 1/4" = 1'-0"

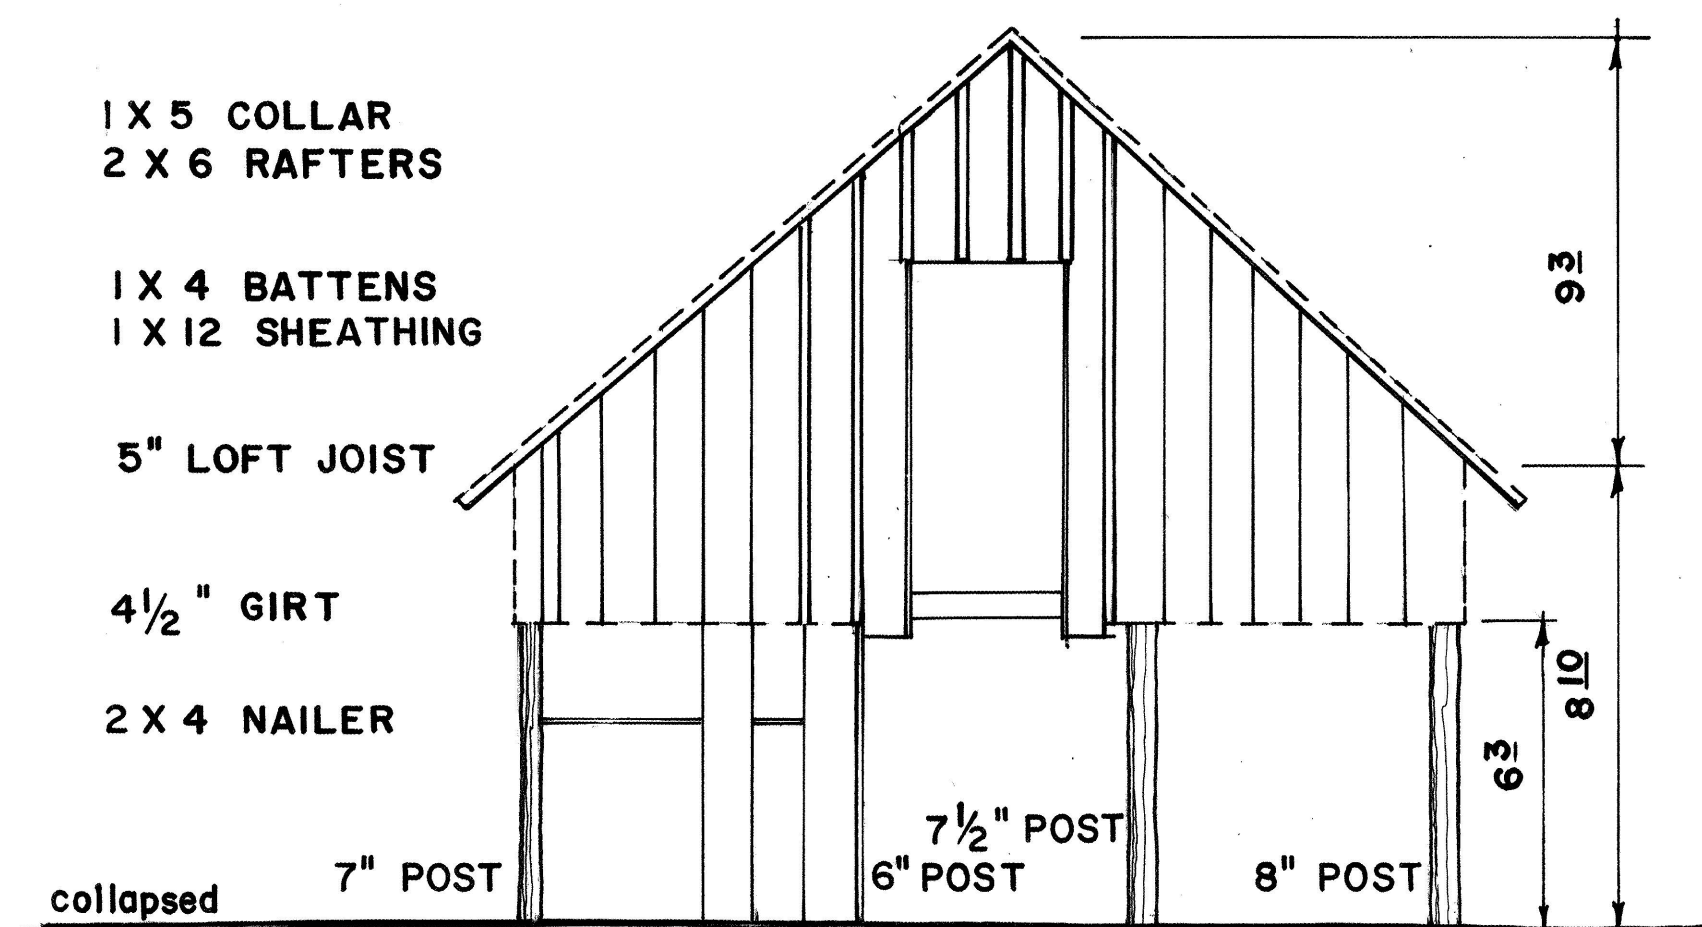


EAST ELEVATION

SCALE: 1/4" = 1'-0"

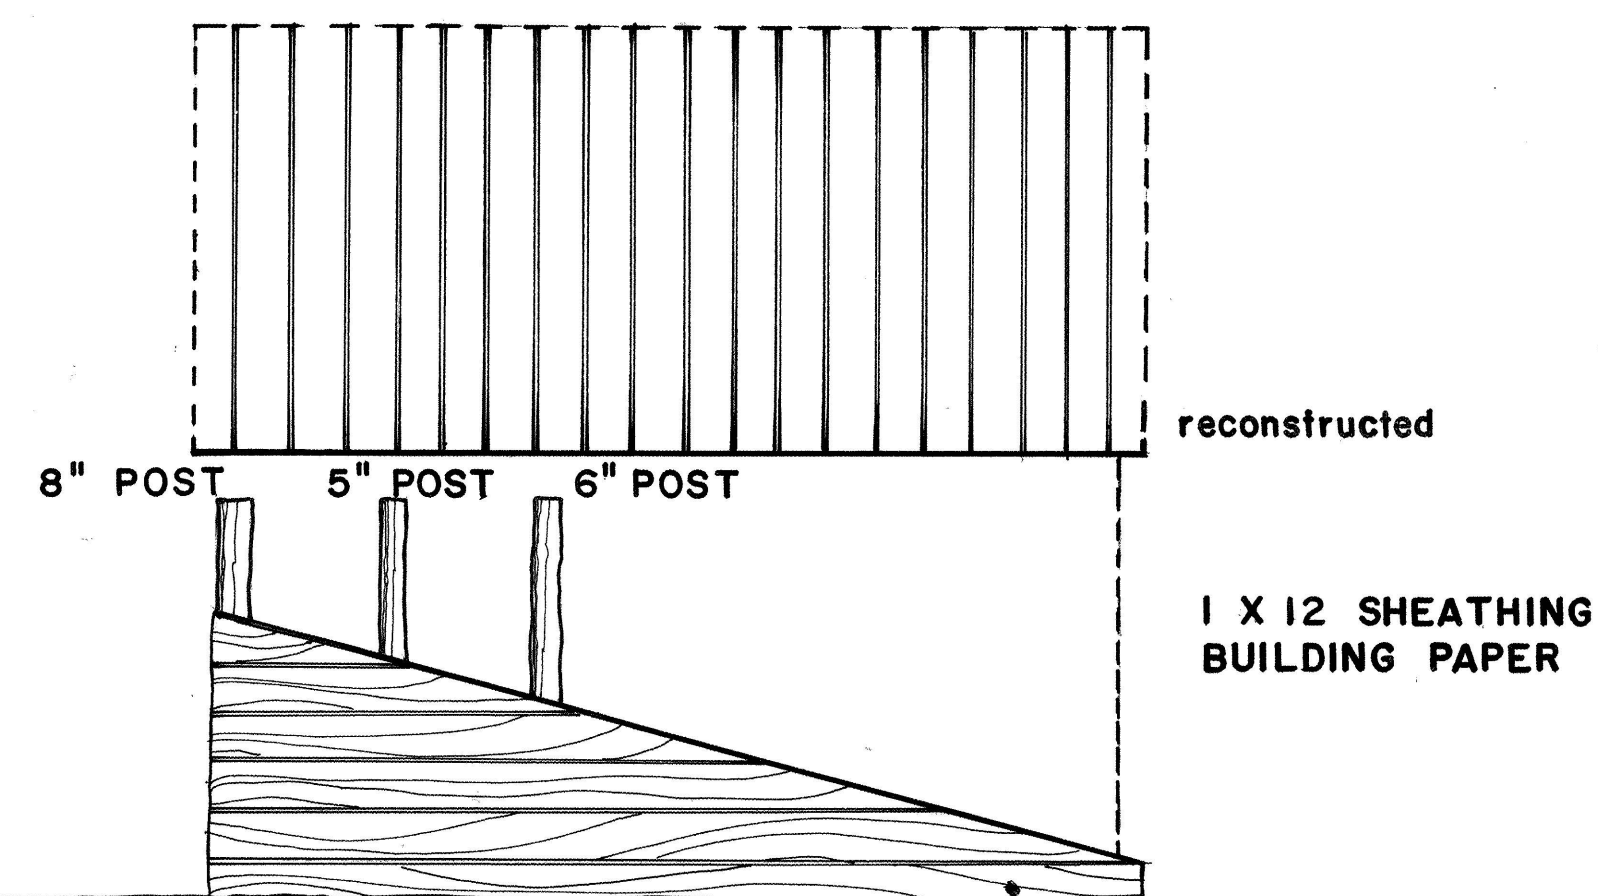

NORTH ELEVATION

SCALE: 1/4" = 1'-0"

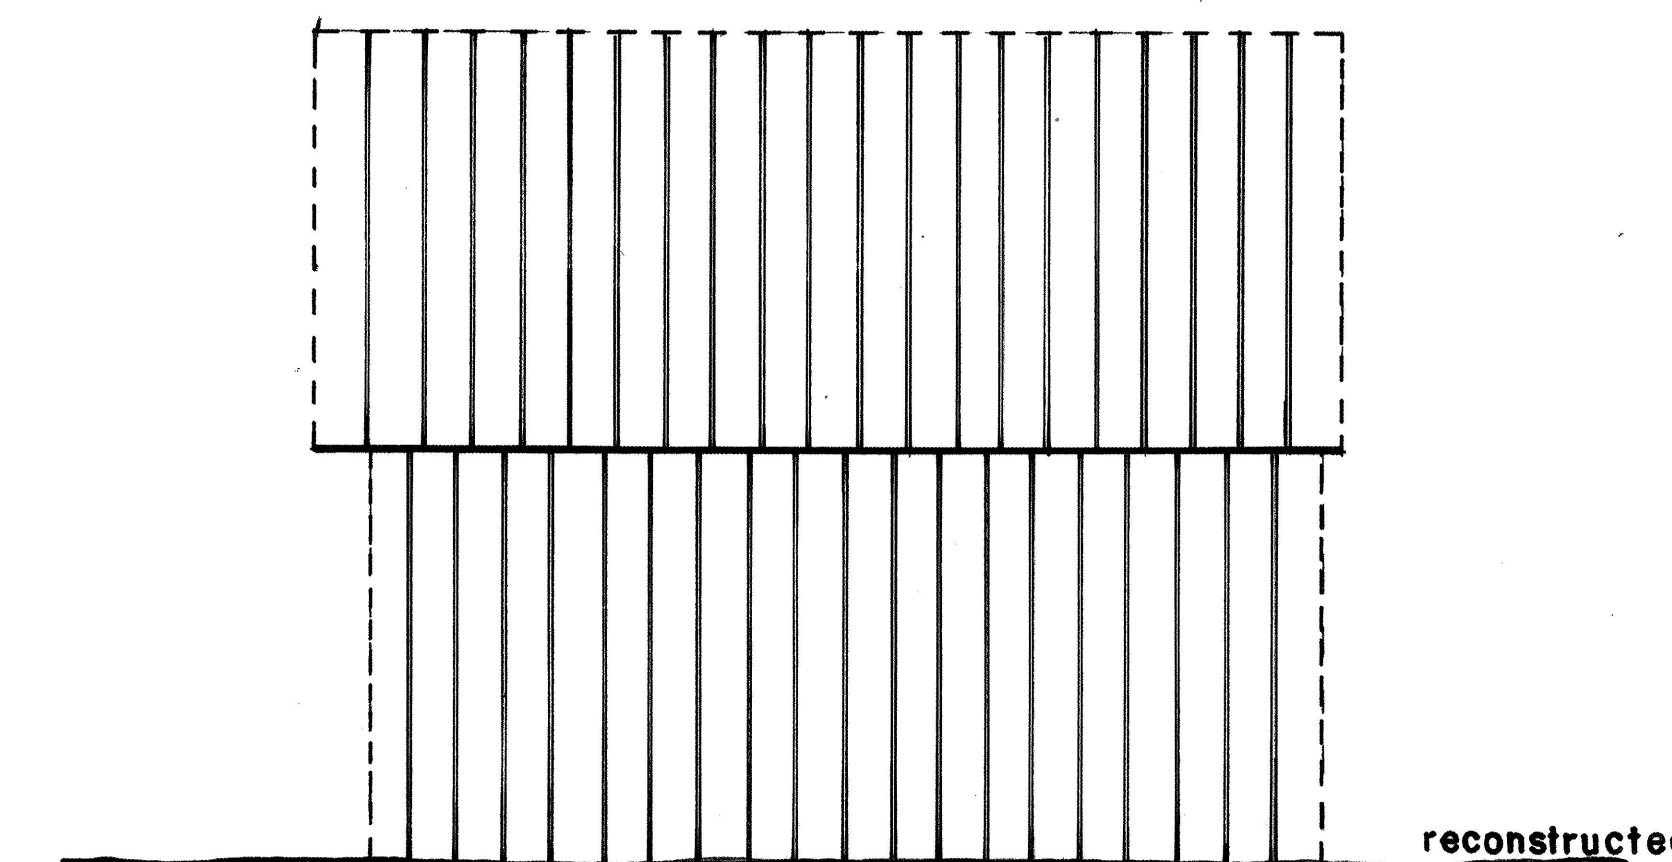

SOUTH ELEVATION

SCALE: 1/4" = 1'-0"