

Canyon City, Dyea-Klondike Transportation Boiler
Skagway
Skagway-Yakutat Division
Alaska

HABS No. AK-30-B

HABS
AK,
18-SKAG,
2-B-

REDUCED COPY OF MEASURED DRAWING

Historic American Buildings Survey
National Park Service
Department of the Interior
Washington, D.C. 20013-7127

2" X 198"
STACK

1

2" X 142"
STACK

BOILER

THREE (3) 1" ANCHOR BOLTS
21" LONG SCATTERED CLOSE
TO BOILER

PIT
≈ 60" deep

1" ANCHOR BOLTS


SITE PLAN

NOTE: FOR LOCATION MAP SEE
HABS AK-30 A, SHEET 1.

SCALE: 1/8" = 1'-0"


ft 20

m 6

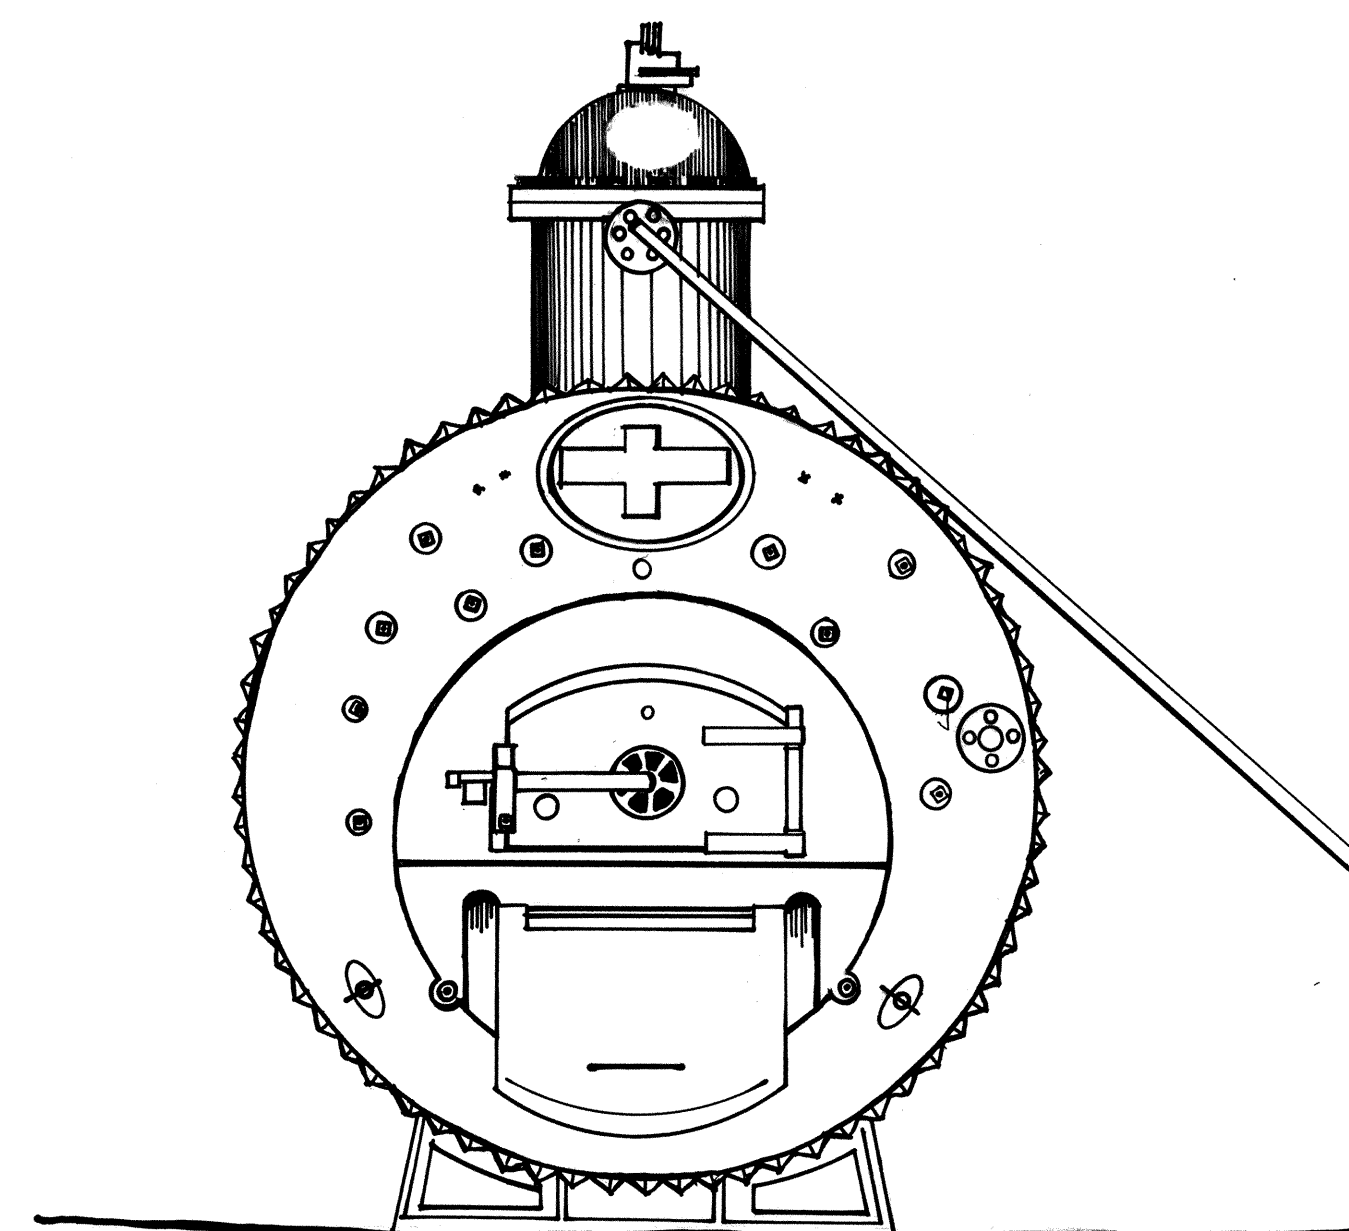


WEST ELEVATION

SCALE: 3/4" = 1'-0"

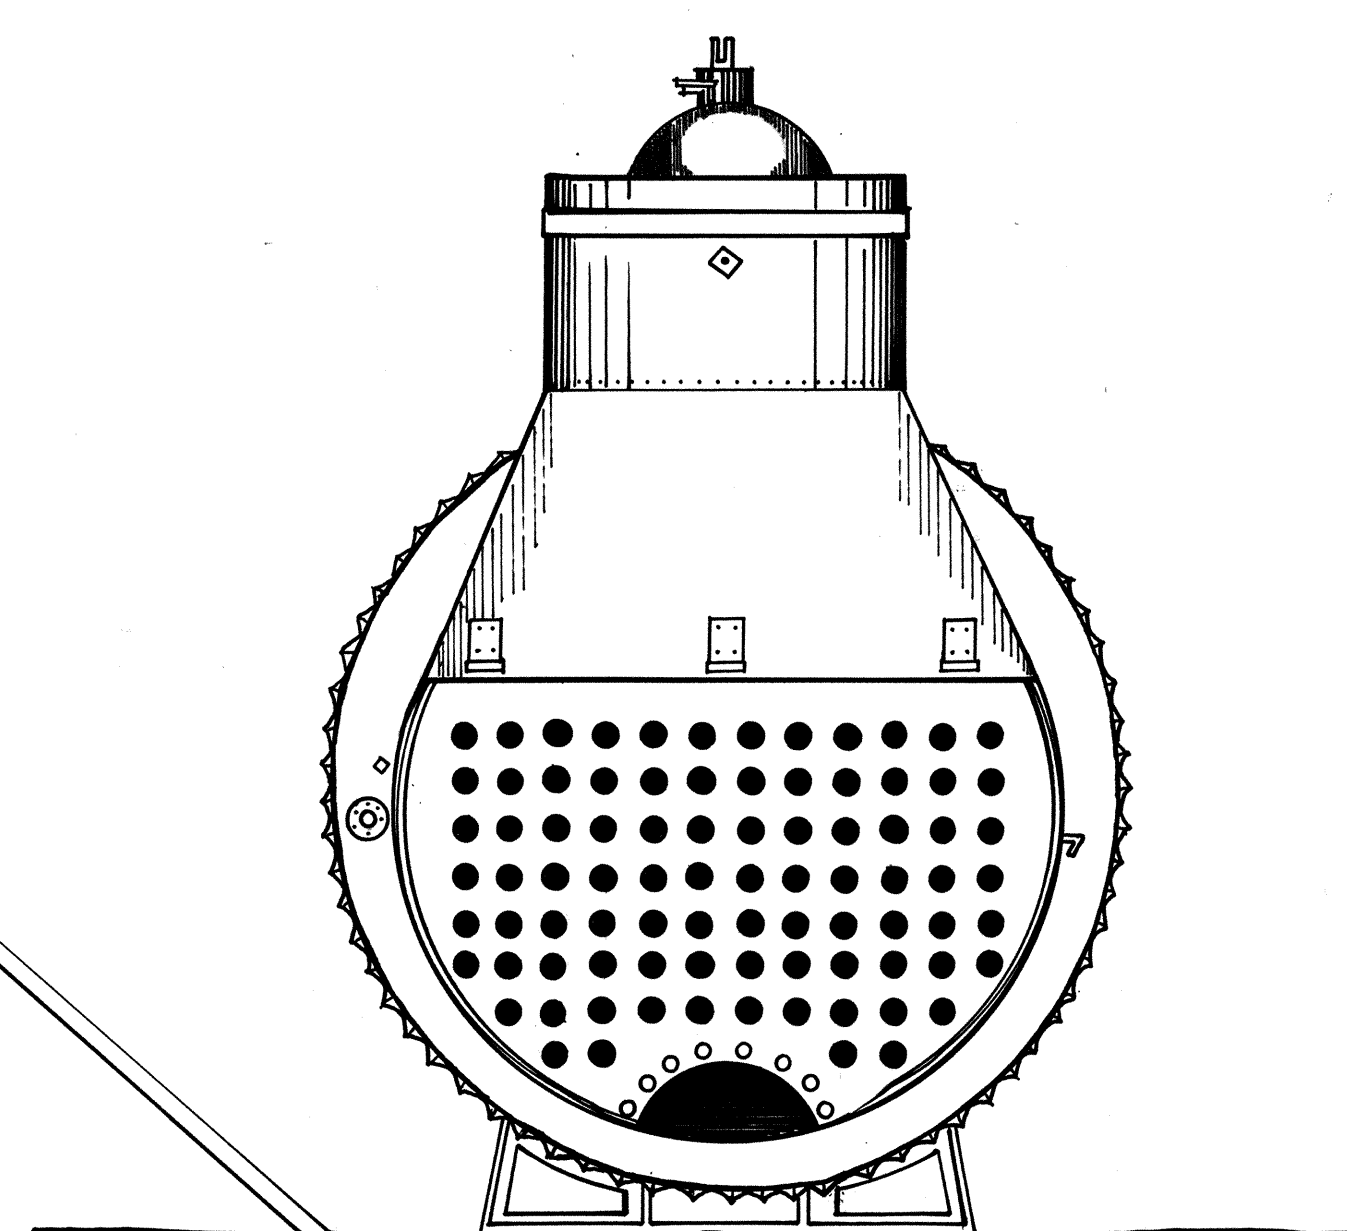

EAST ELEVATION

SCALE: 3/4" = 1'-0"

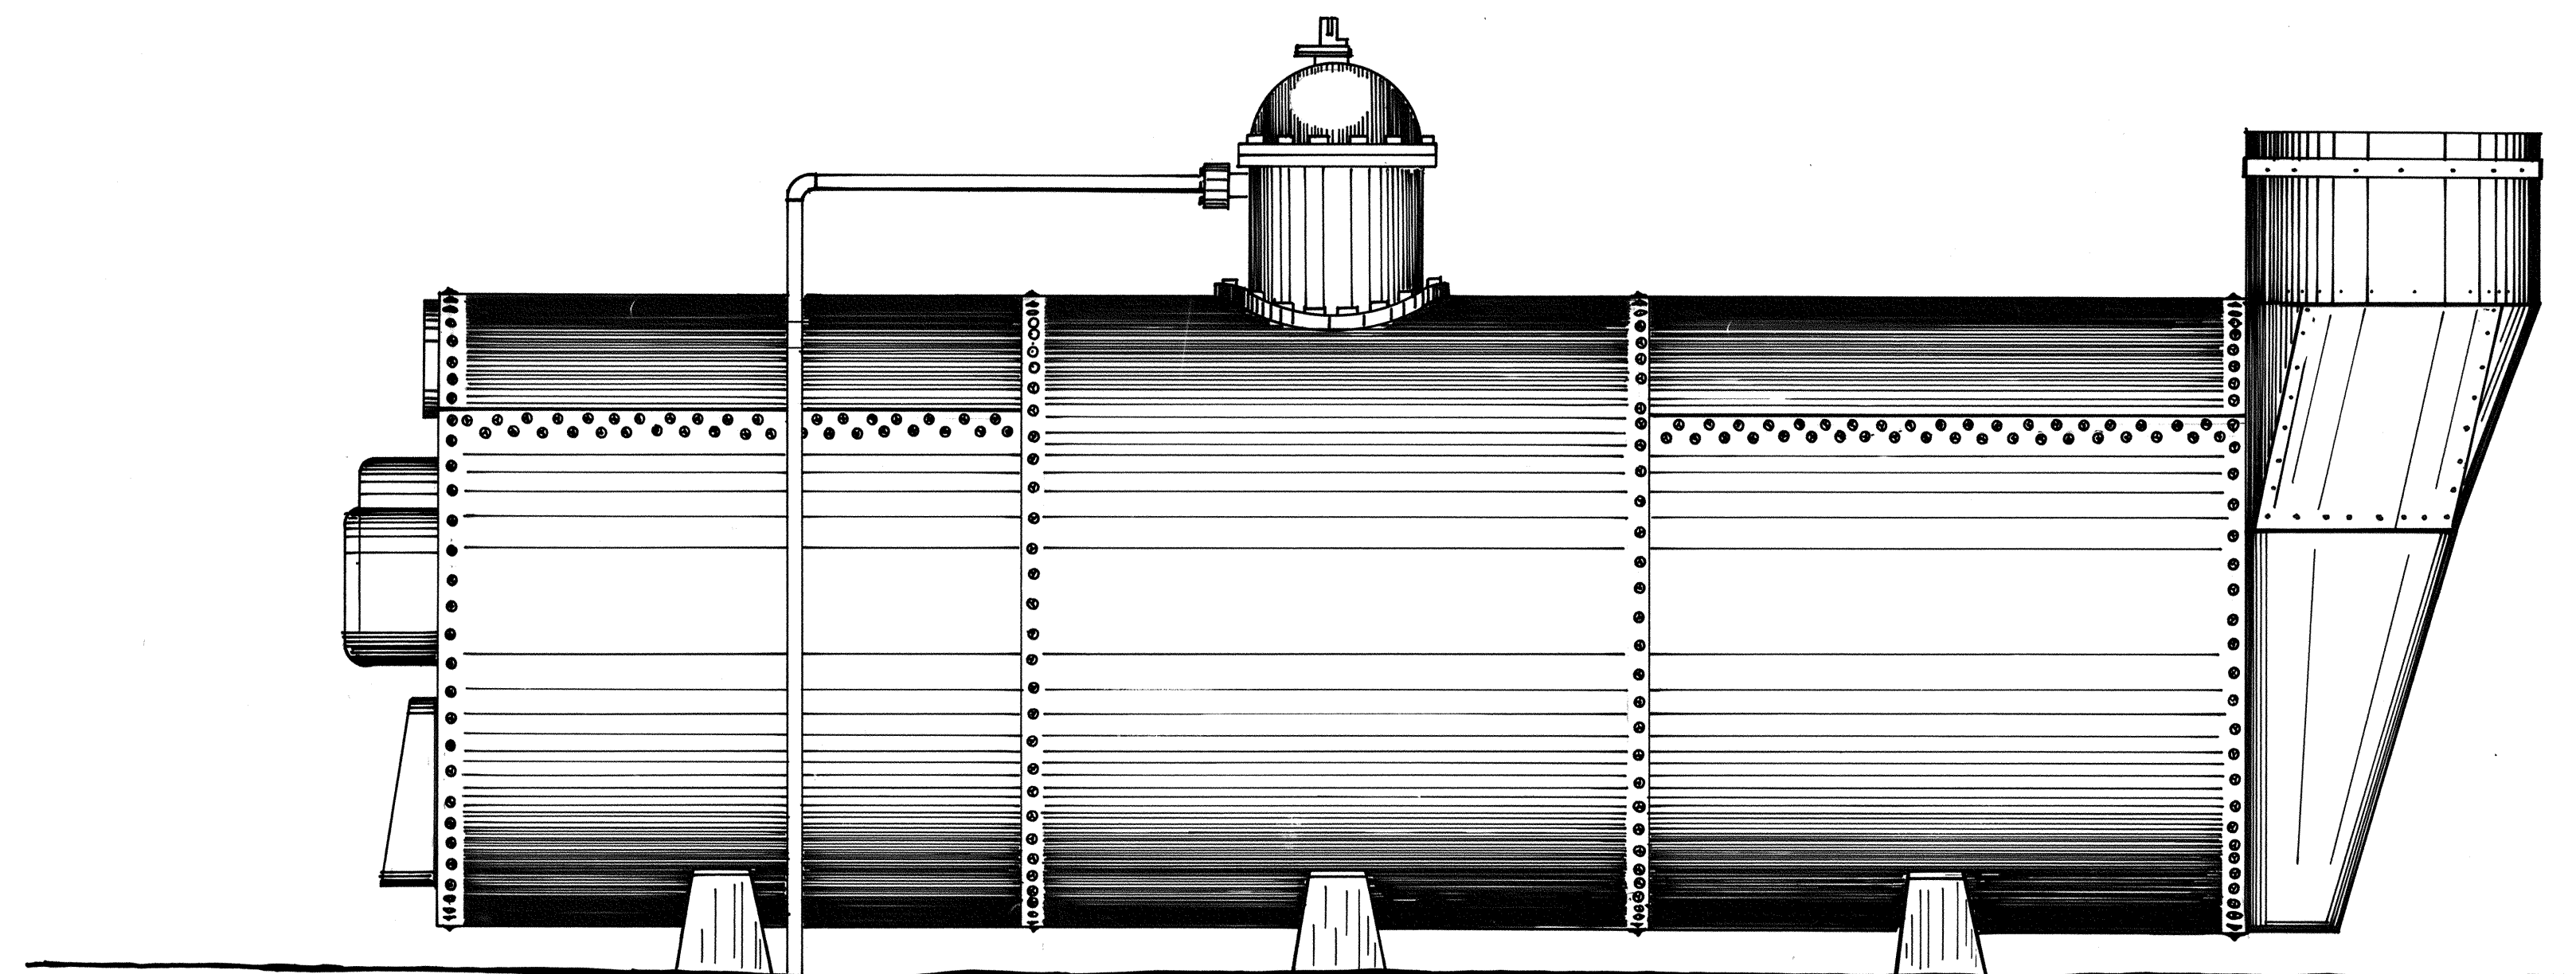


SOUTH ELEVATION

SCALE: 3/4" = 1'-0"

ft 10

m 3

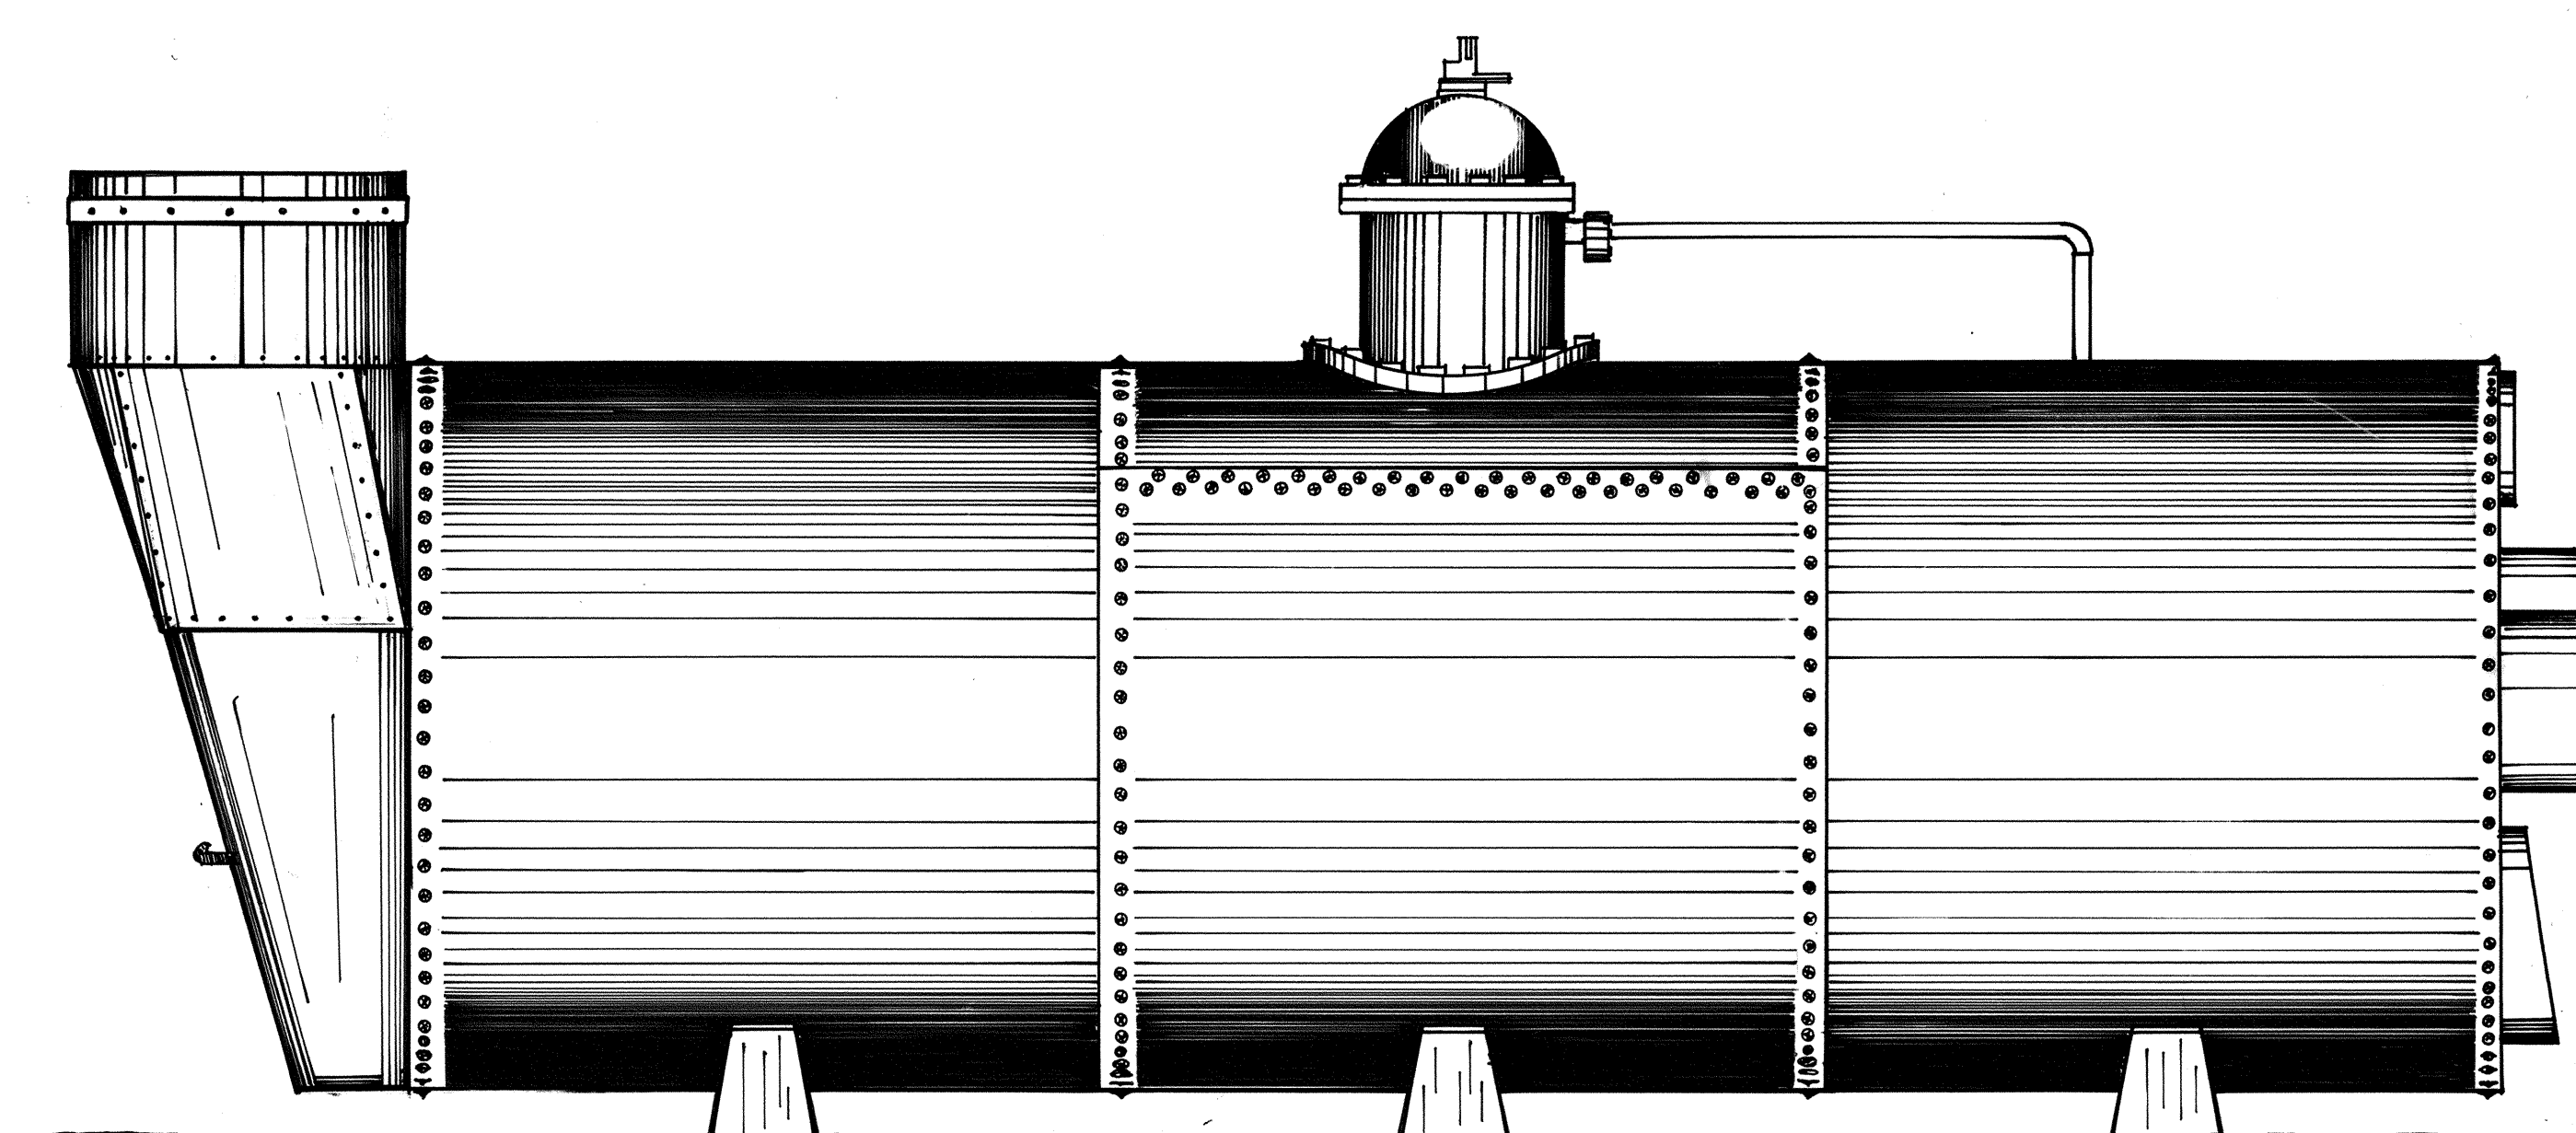

NORTH ELEVATION

SCALE: 3/4" = 1'-0"

DATE: 10/1/85
TIME: 10:00 AM
COMPILED BY: CAROL C. TAYLOR
CONFORMS TO HABS 08-100-100-100

DRAWN BY: CAROL C. TAYLOR 1985

CHILKOOT TRAIL PROJECT
NATIONAL PARK SERVICE
UNITED STATES DEPARTMENT OF THE INTERIOR

SKAGWAY

NAME AND LOCATION OF STRUCTURE
CANYON CITY
DYEA-KLONDIKE TRANSPORTATION CO. BOILER

ALASKA

SURVEY NO.
AK-30 B

HISTORIC AMERICAN
BUILDINGS SURVEY
SHEET 1 OF 1 SHEETS

UNIVERSITY OF CALIFORNIA
INDEX NUMBER

IF REPRODUCED, PLEASE CREDIT: HISTORIC AMERICAN BUILDINGS SURVEY, NATIONAL PARK SERVICE, NAME OF DELINEATOR, DATE OF THE DRAWING