


OREGON CAVES NATIONAL MONUMENT, RANGER RESIDENCE
1900 Caves Highway
Cave Junction
Josephine County
Oregon

HABS No. OR- 145-C

HABS
ORE
17-CAJU,
1C-


REDUCED COPIES OF MEASURED DRAWINGS

HISTORIC AMERICAN BUILDINGS SURVEY
National Park Service
Department of the Interior
Washington, D.C. 20013-7127

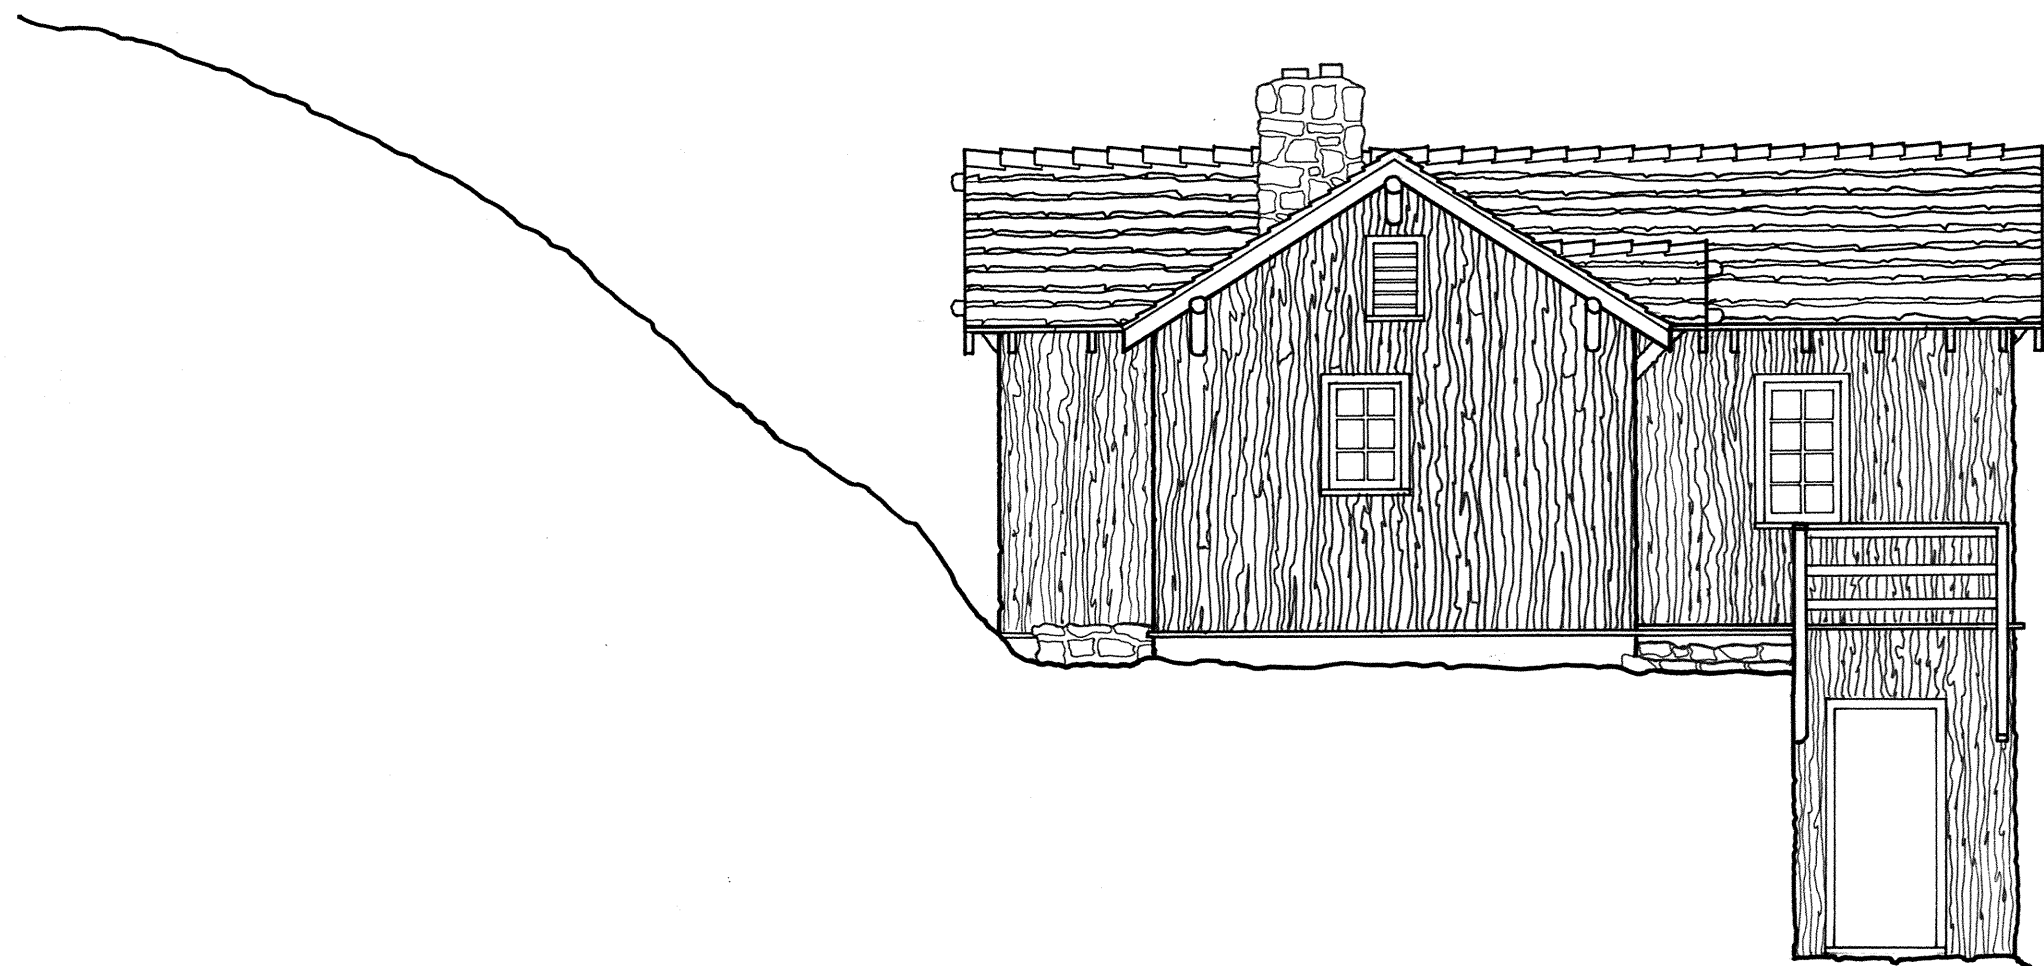


EAST ELEVATION

ROOF	13'-1"
FLOOR	0'-0"
BASEMENT	-8'-11"

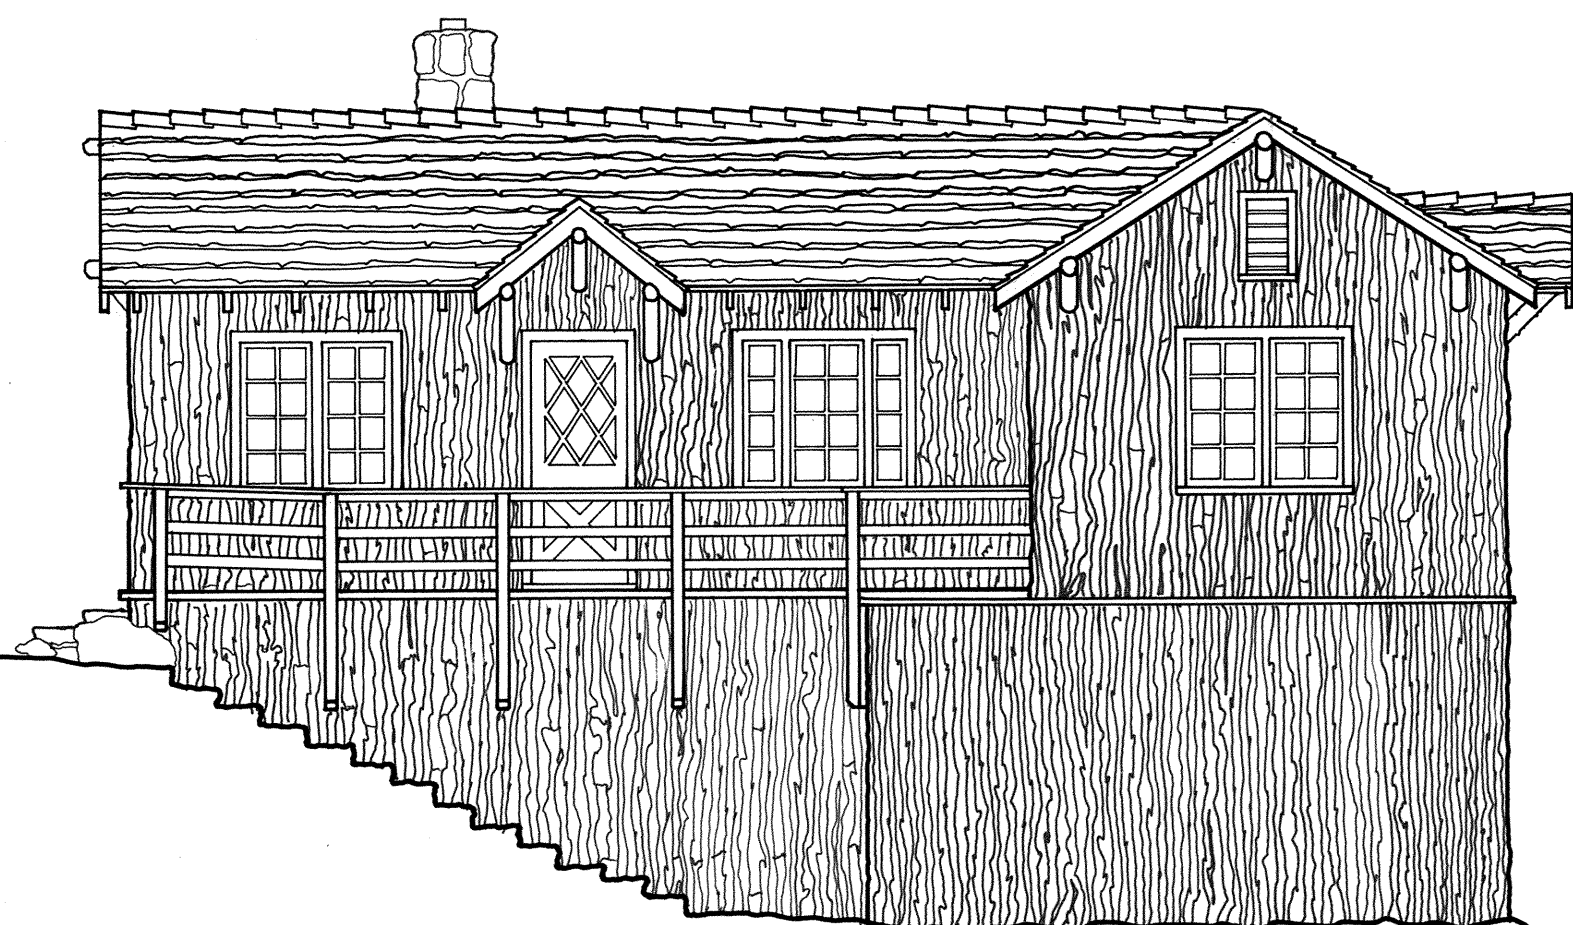

NORTH ELEVATION

GABLE	10'-7"
EAVE	7'-6"
FLOOR	0'-0"

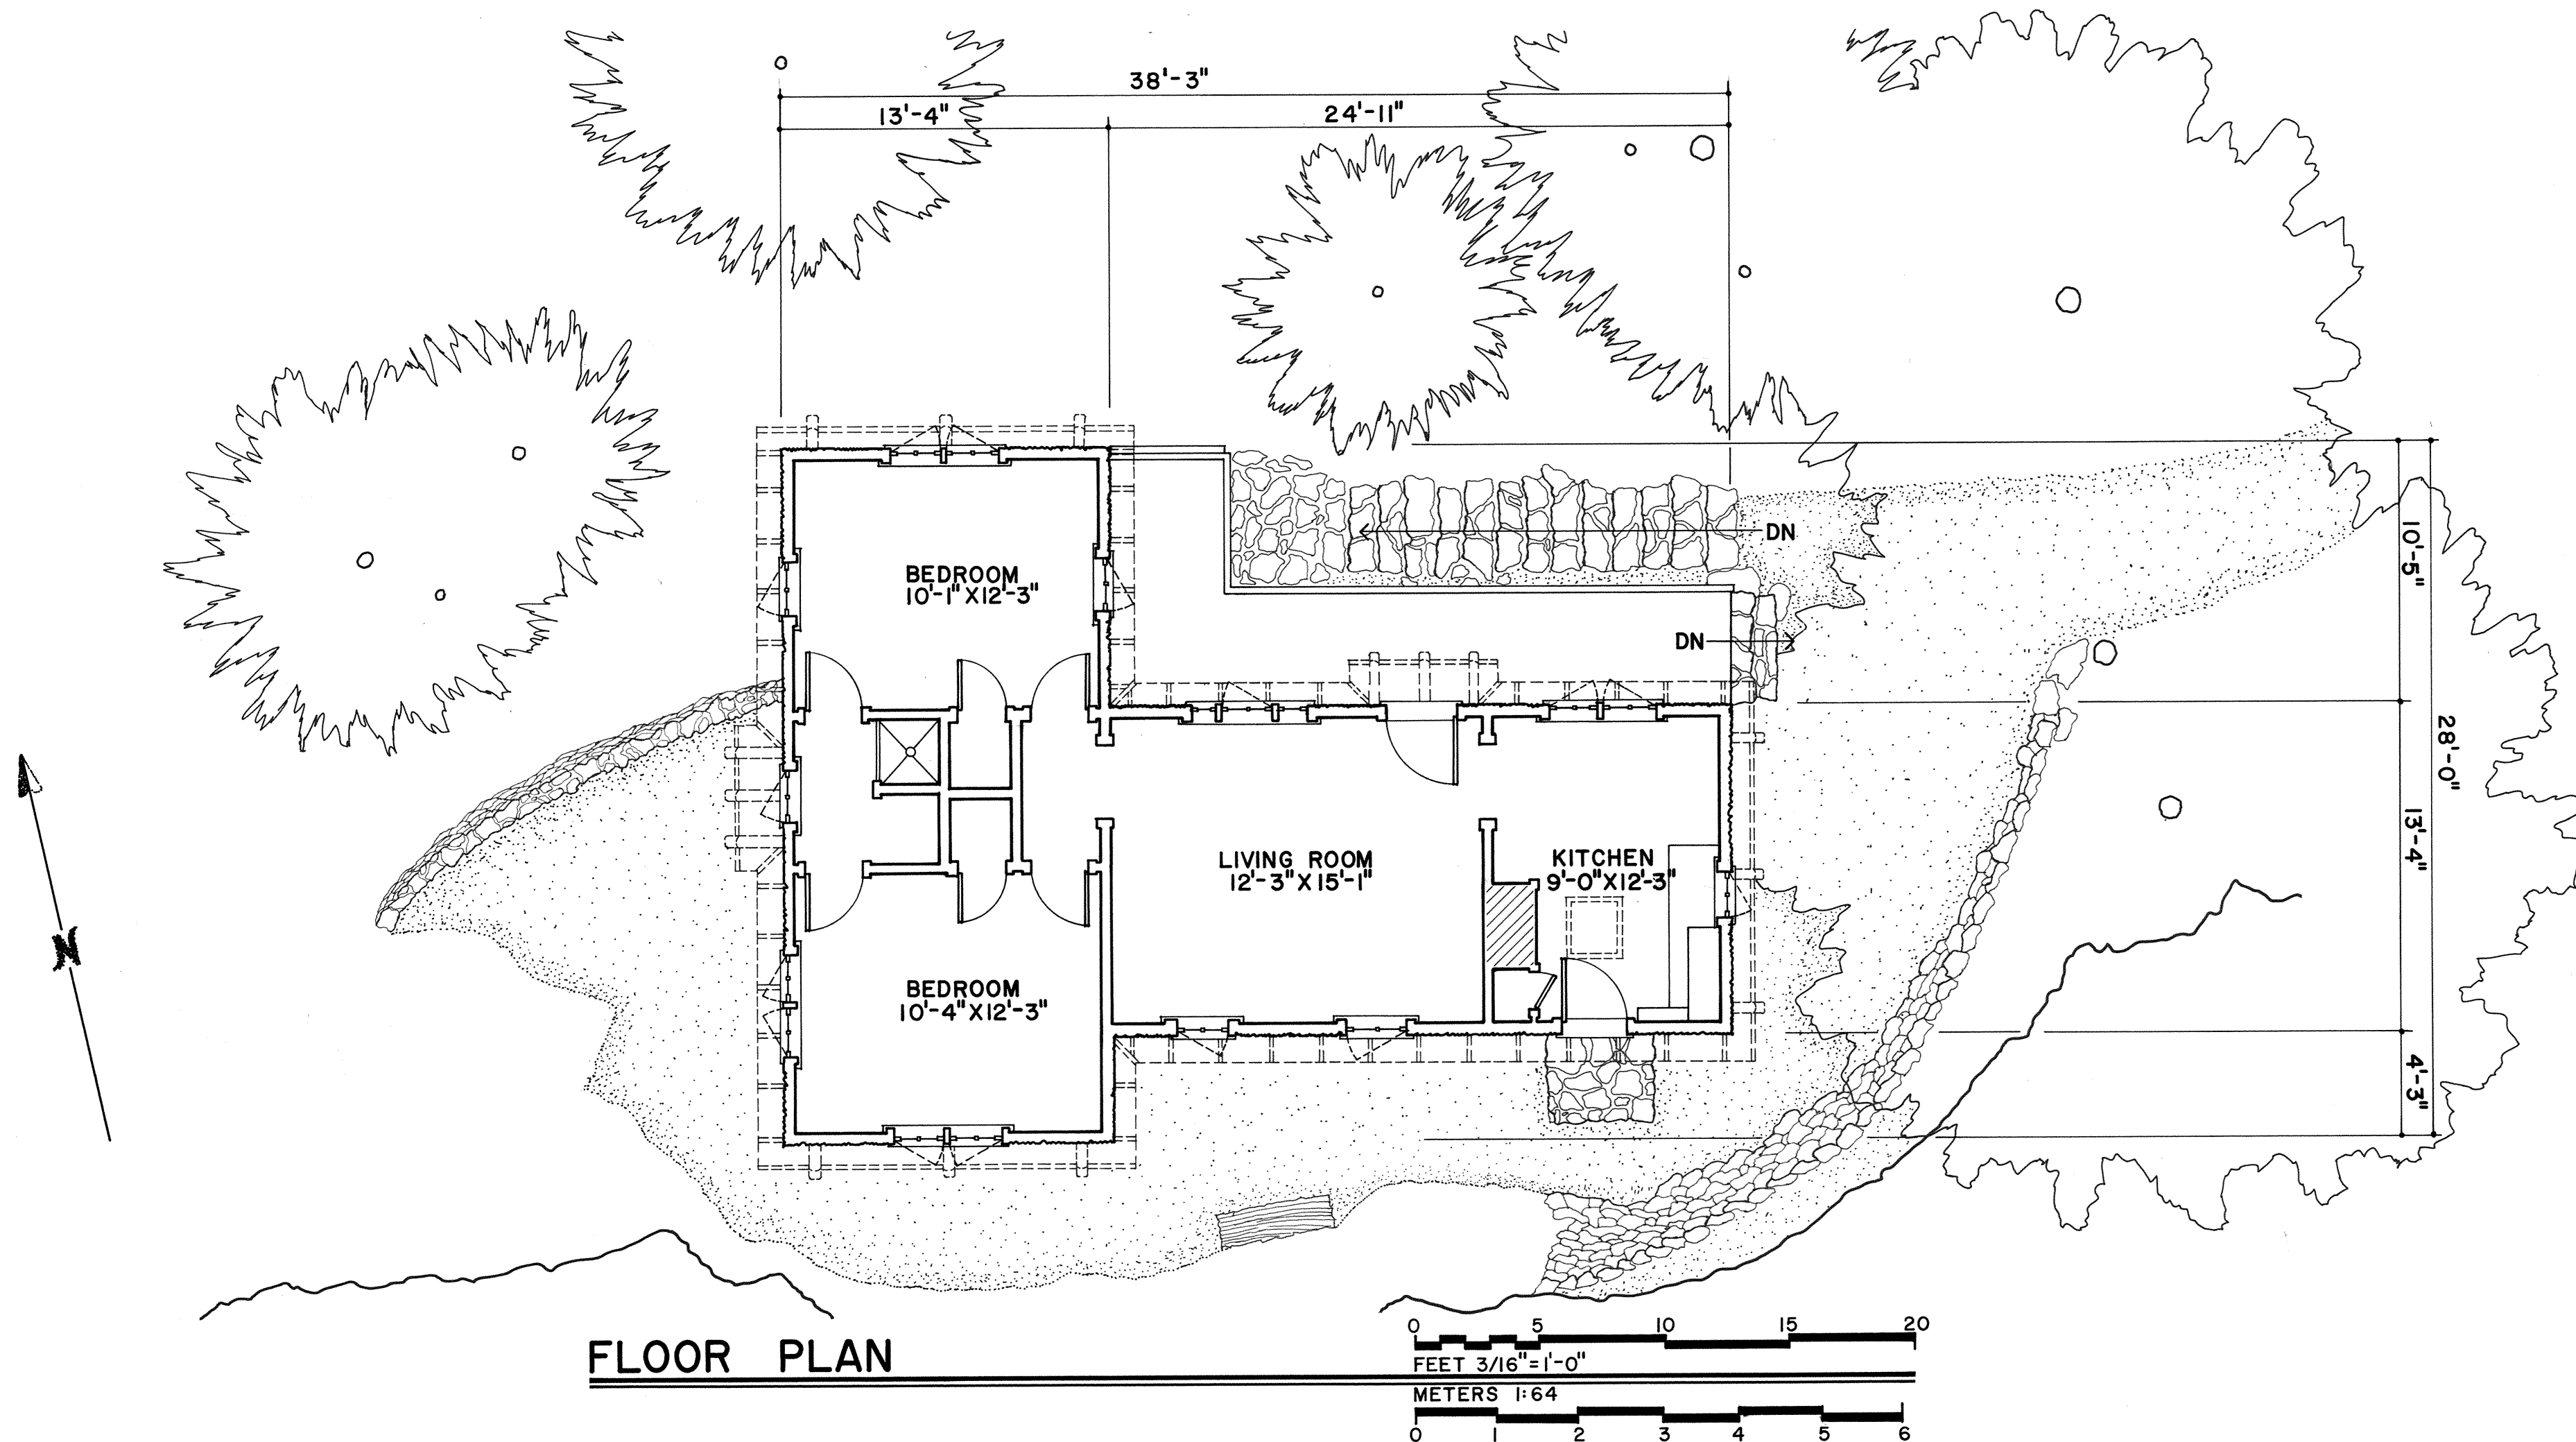

DRAWN BY MICHAEL EGAN, INKED BY KURT KLIMT

PACIFIC NORTHWEST REGION PROJECT
1989
NATIONAL PARK SERVICE
UNITED STATES DEPARTMENT OF THE INTERIOR

OREGON CAVES NATIONAL MONUMENT - RANGER RESIDENCE

19000 CAVES HIGHWAY

CAVE JUNCTION

JOSEPHINE COUNTY

OREGON

SURVEY NO.
OR-145C

HISTORIC AMERICAN
BUILDINGS SURVEY
SHEET 1 OF 1 SHEETS

LIBRARY OF CONGRESS
INDEX NUMBER