

St. Croix Island National Monument, Barn
St. Croix Island
Washington County
Maine

HABS No. ME-168-D

HABS
ME,
15-SACRI,
1-D-

REDUCED COPIES OF MEASURED DRAWINGS

Historic American Buildings Survey
National Park Service
Department of the Interior
Washington DC 20240

ME, IS - SACRI, I-D-

25

MAINE
STATE

WASHINGTON
COUNTY

ST. CROIX ISLAND
TOWN or VICINITY

ST. CROIX ISLAND NATIONAL MONUMENT --

STRUCTURE


BARN (ME-168 D)

N end of island. Built 1856; destroyed by
fire 1976. 2 sheets (1976, incl. plans,
elevations); field records. NPS


Card prepared 1982.

FR- 59
NA BS ME


CCN: ME 0160

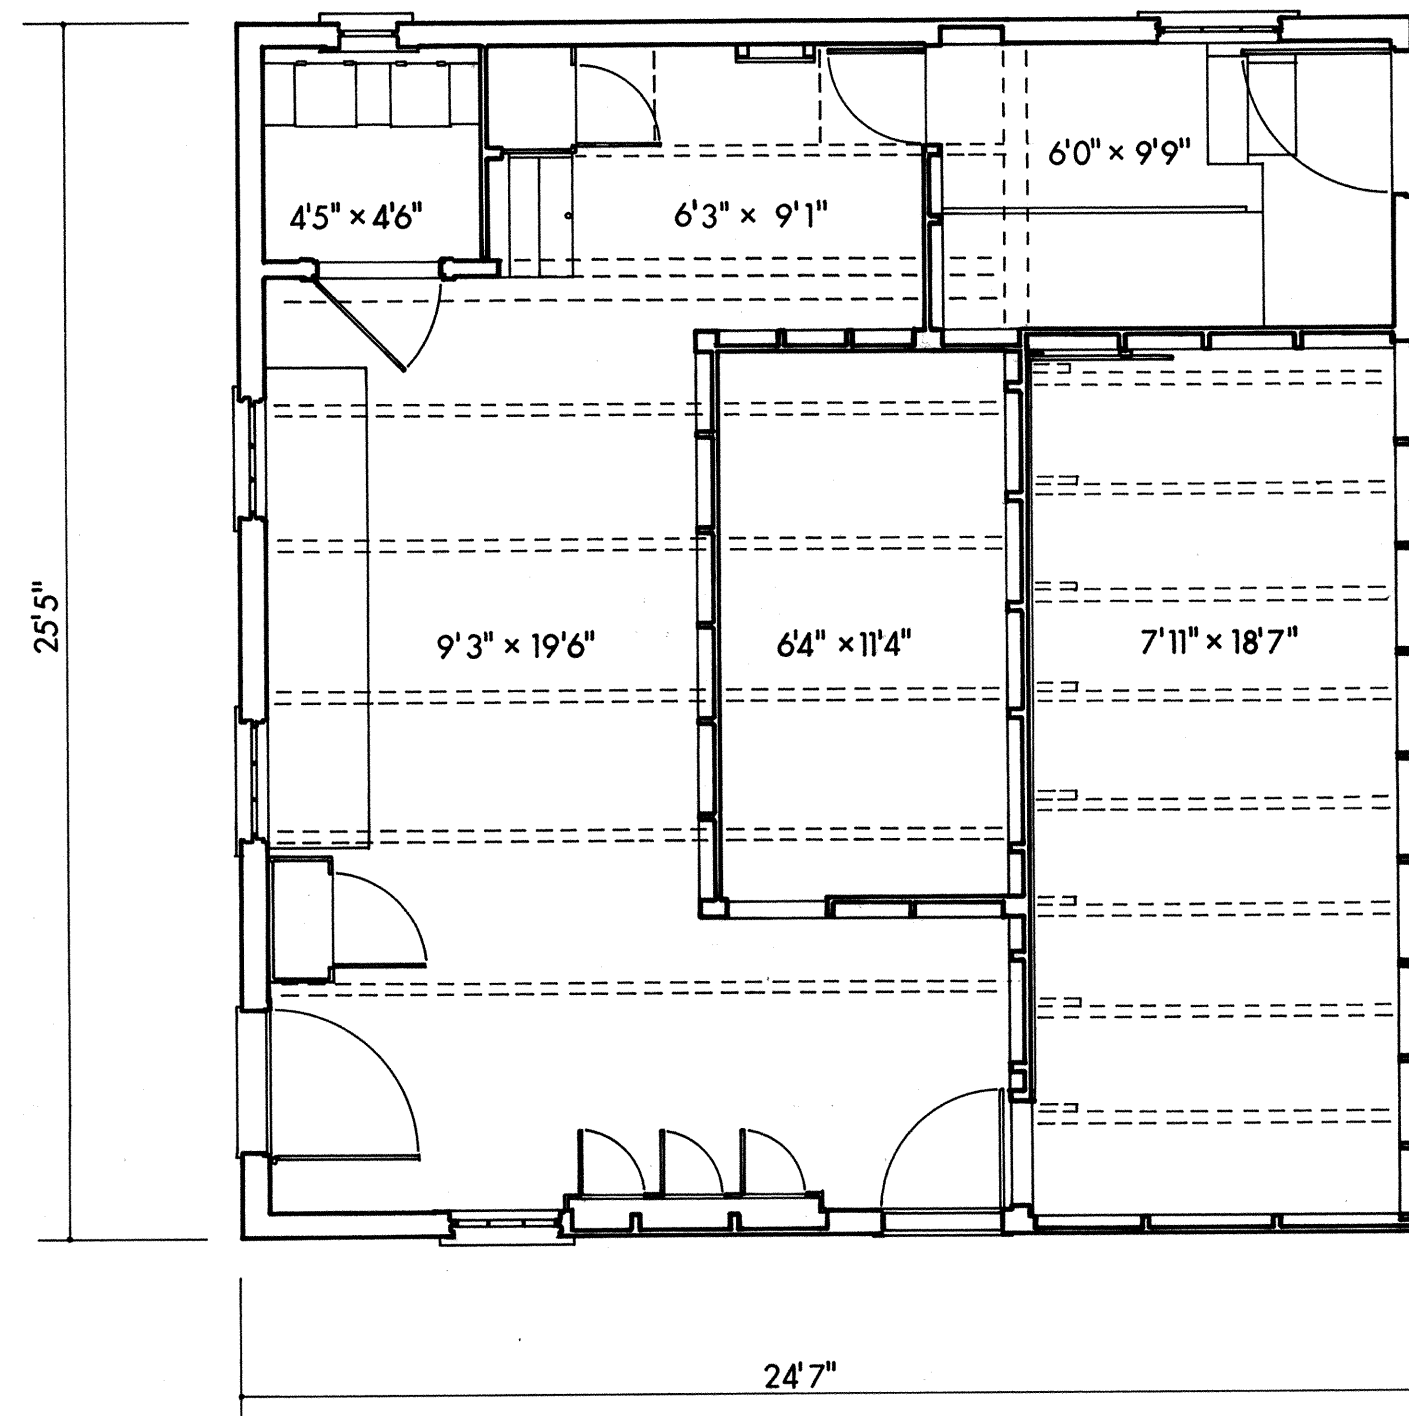

GROUND FLOOR PLAN

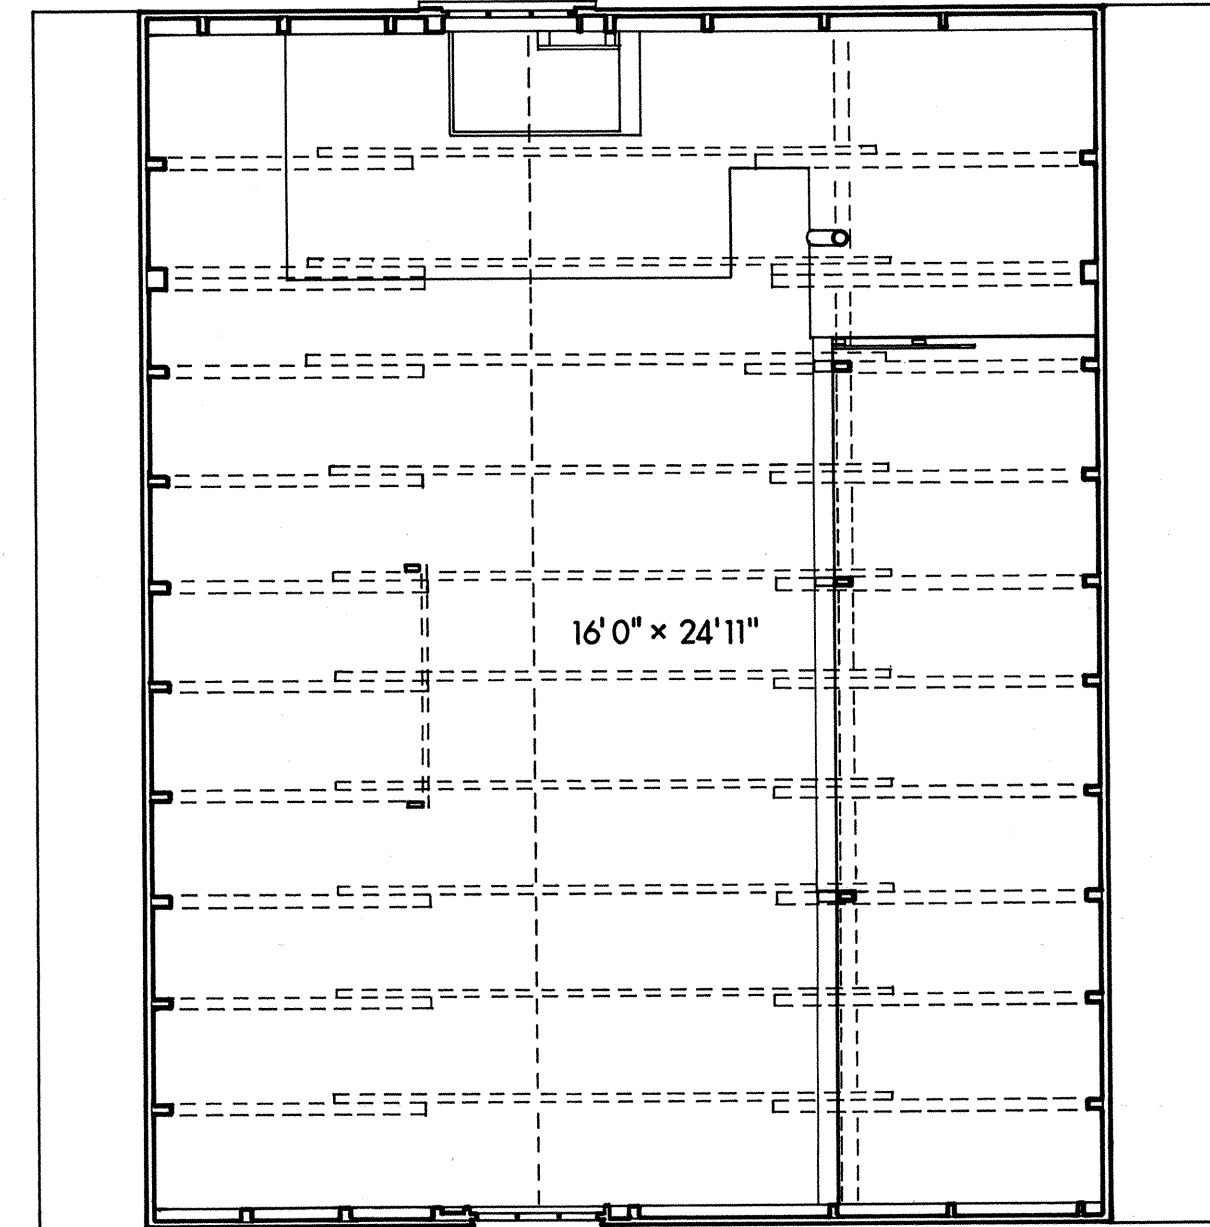

LOFT PLAN

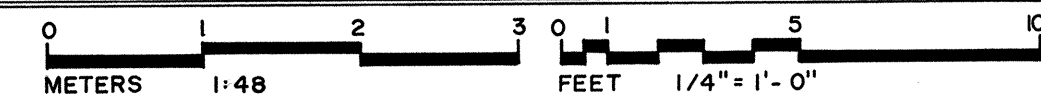

DRAWN BY: LENNARD ROBERTS

ACADIA NATIONAL PARK PROJECT 1976
OFFICE OF ARCHEOLOGY AND HISTORIC PRESERVATION
UNDER DIRECTION OF THE NATIONAL PARK SERVICE,
UNITED STATES DEPARTMENT OF THE INTERIOR


NAME AND LOCATION OF STRUCTURE

ST. CROIX ISLAND NATIONAL MONUMENT – BARN
NORTH END, ST. CROIX ISLAND NATIONAL MONUMENT, ST. CROIX RIVER, WASHINGTON COUNTY, MAINE


SURVEY NO.
ME-
168-D

HISTORIC AMERICAN
BUILDINGS SURVEY
SHEET 1 OF 2 OF 18 SHEETS

LIBRARY OF CONGRESS
INDEX NUMBER

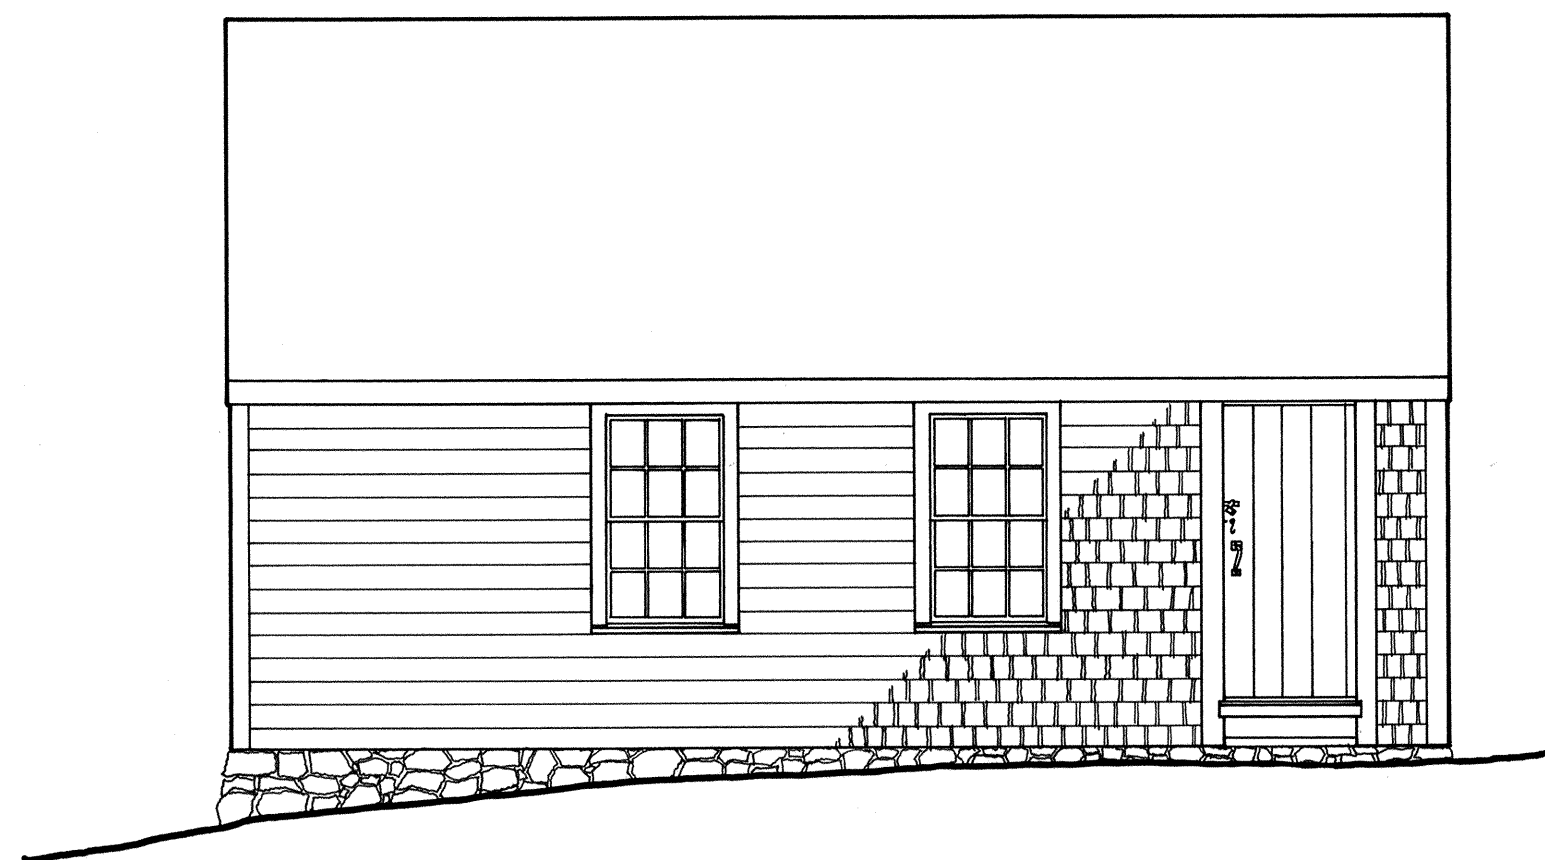

WEST ELEVATION

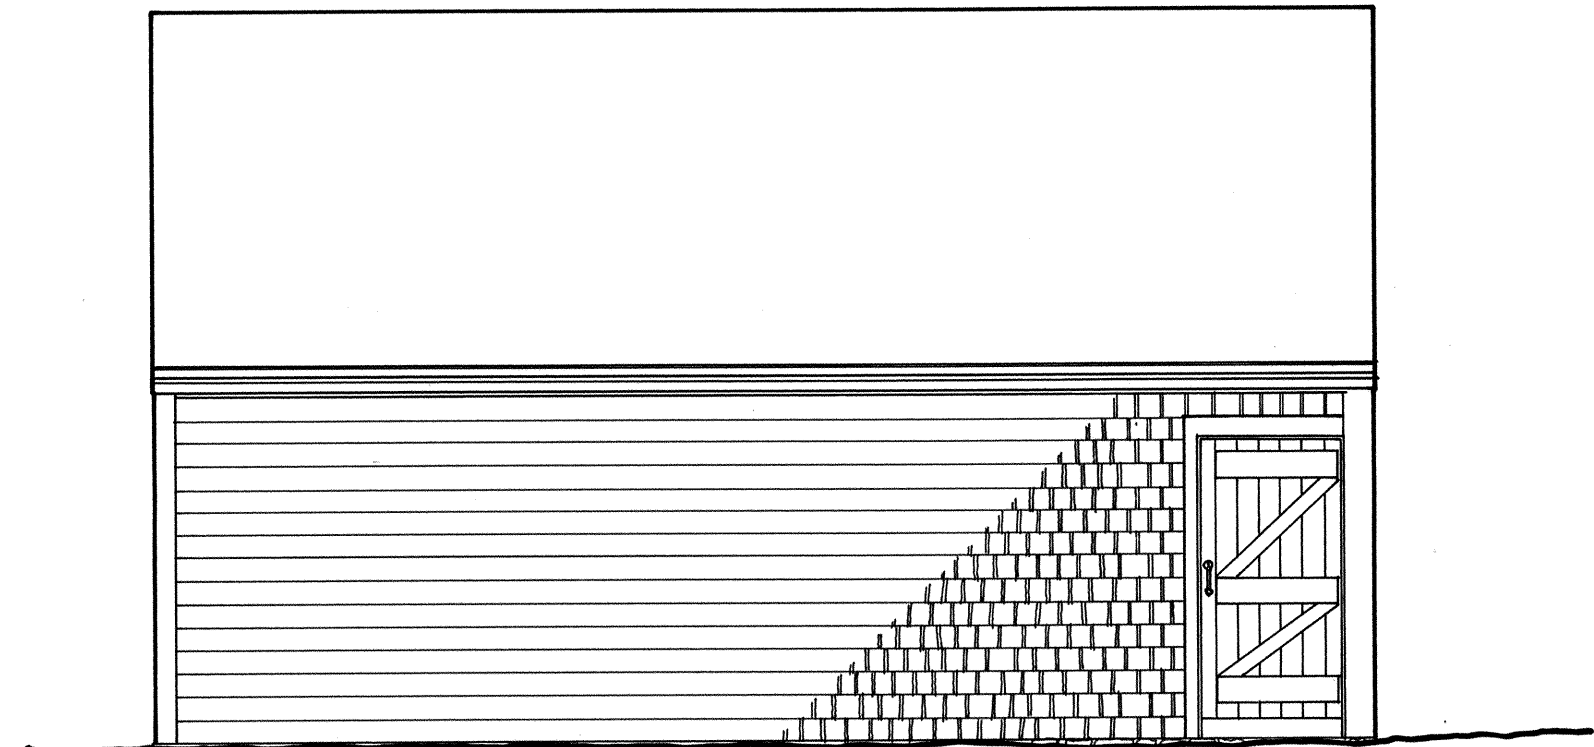


EAST ELEVATION



NORTH ELEVATION



SOUTH ELEVATION

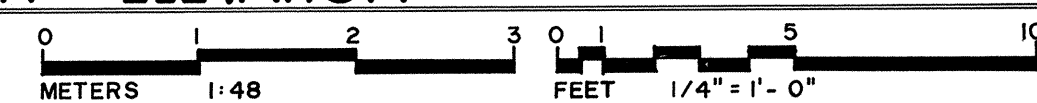

DRAWN BY: LENNARD ROBERTS

ACADIA NATIONAL PARK PROJECT 1976
OFFICE OF ARCHEOLOGY AND HISTORIC PRESERVATION
UNDER DIRECTION OF THE NATIONAL PARK SERVICE,
UNITED STATES DEPARTMENT OF THE INTERIOR

NAME AND LOCATION OF STRUCTURE

ST. CROIX ISLAND NATIONAL MONUMENT – BARN
NORTH END, ST. CROIX ISLAND NATIONAL MONUMENT, ST. CROIX RIVER, WASHINGTON COUNTY, MAINE

SURVEY NO.
ME-
168-D

HISTORIC AMERICAN
BUILDINGS SURVEY
SHEET 2 OF 2 OF 18 SHEETS

LIBRARY OF CONGRESS
INDEX NUMBER