

St. Croix Island National Monument, Boat House  
St. Croix Island  
Washington County  
Maine

HABS No. ME-168-E

HABS  
ME,  
15-SACRI,  
1-E-

REDUCED COPIES OF MEASURED DRAWINGS

Historic American Buildings Survey  
National Park Service  
Department of the Interior  
Washington DC 20240

ME, 15-SACRI, 1-E-

35

MAINE  
STATE

WASHINGTON  
COUNTY

ST. CROIX ISLAND  
TOWN or VICINITY

ST. CROIX ISLAND NATIONAL MONUMENT -- BOAT HOUSE  
STRUCTURE (ME-168E)

N end of island. Built 1885. 3 sheets  
(1976, incl. plan, elevations); field records  
NPS

Card prepared 1982


FN 59  
HA BS ME

CCN: ME0161

LIBRARY OF CONGRESS  
CATALOGING INFORMATION

81-101b (3/78)

HISTORIC AMERICAN BUILDINGS SURVEY

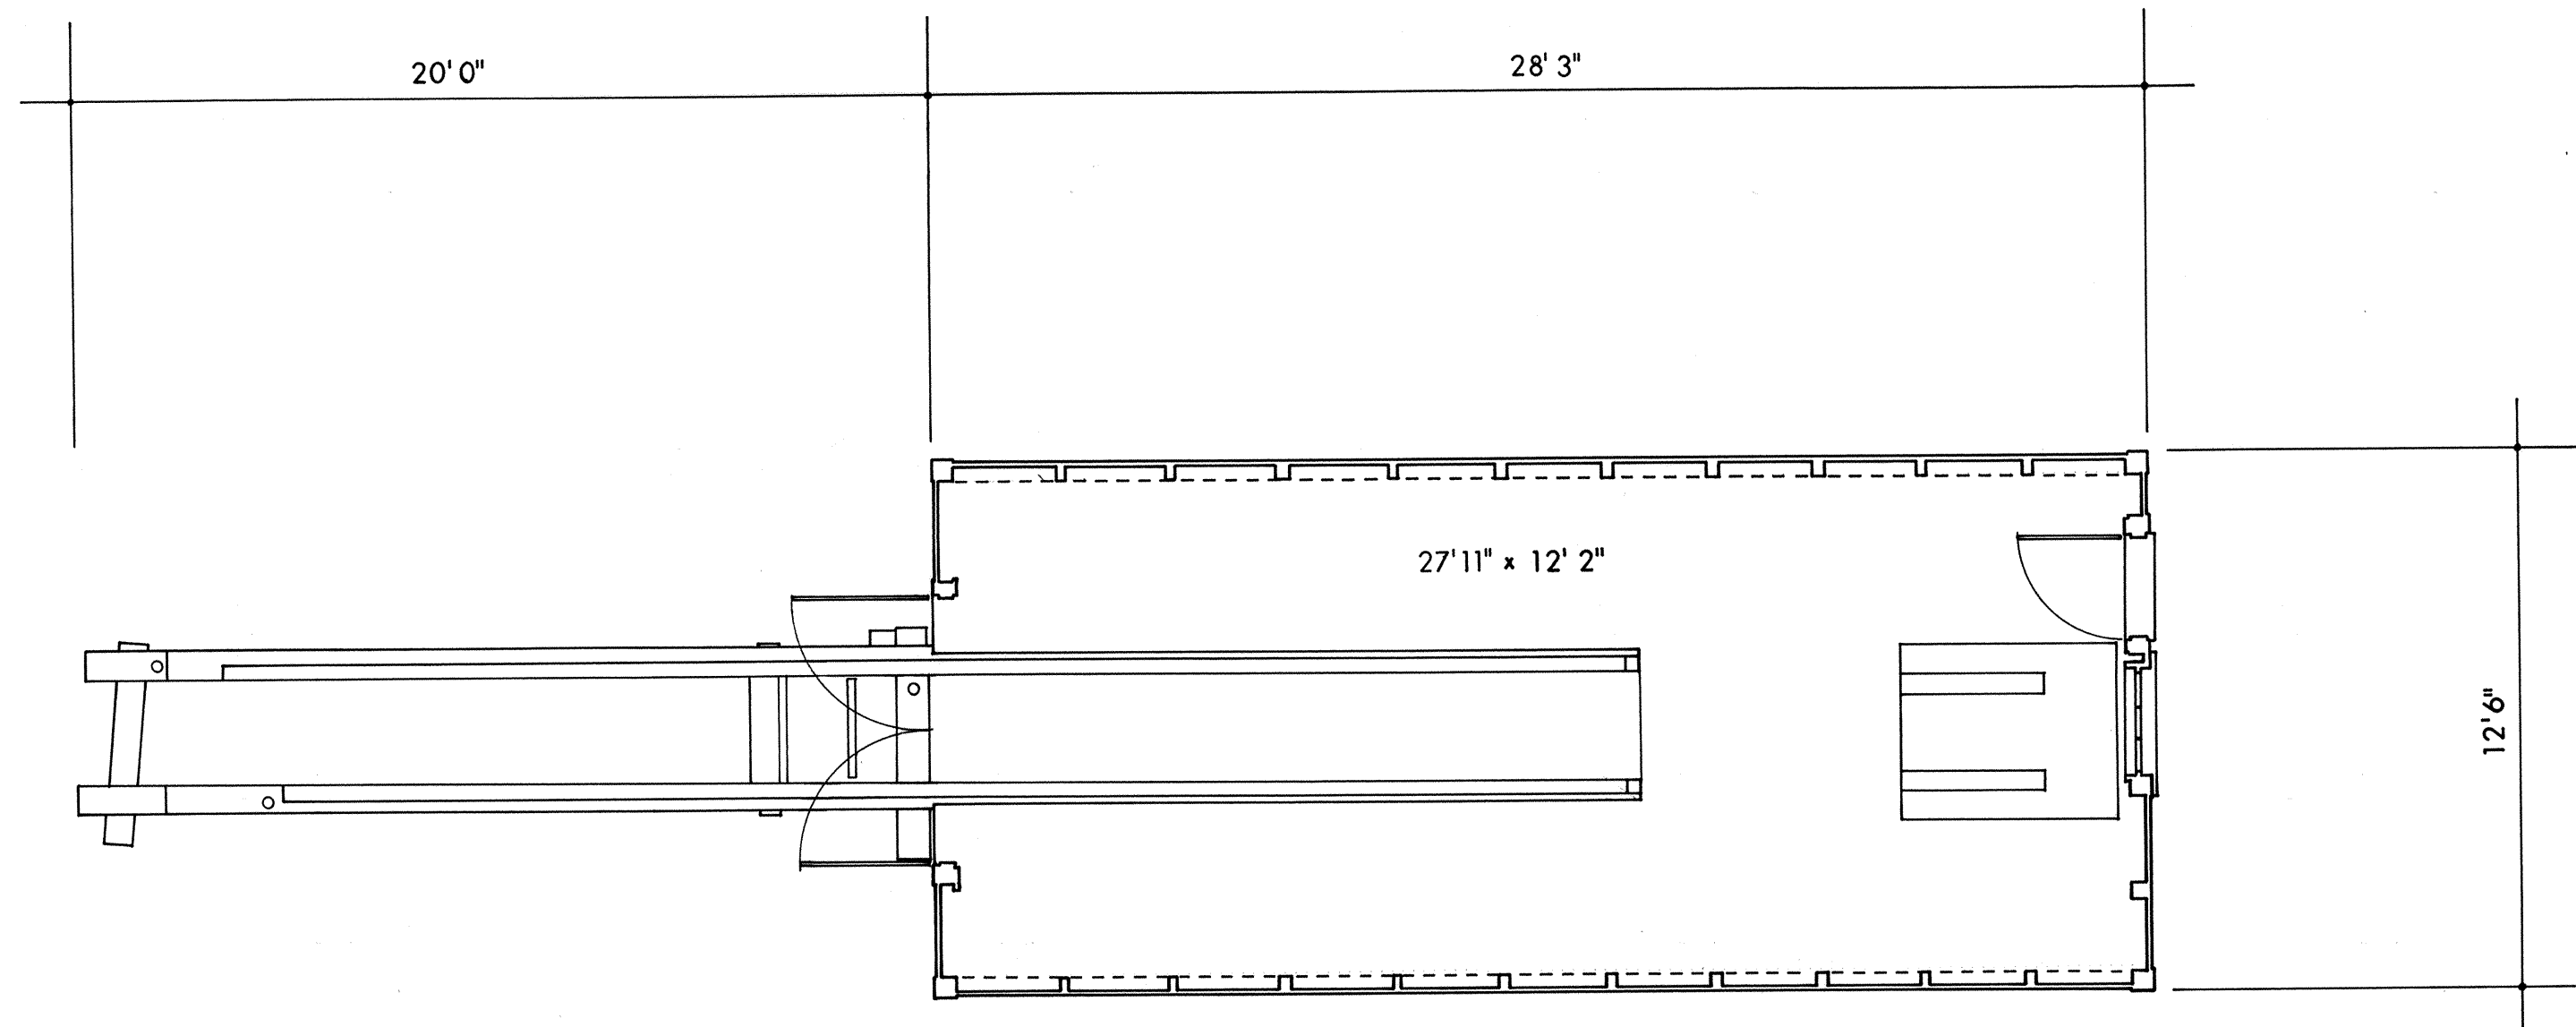

PLAN (TRUE PROJECTION)

0 1 2 3  
METERS 1:48

0 1' 5' 10'  
FEET 1/4" = 1'-0"

DRAWN BY: ARTHUR EDWARDS

ACADIA NATIONAL PARK PROJECT 1976  
OFFICE OF ARCHEOLOGY AND HISTORIC PRESERVATION  
UNDER DIRECTION OF THE NATIONAL PARK SERVICE,  
UNITED STATES DEPARTMENT OF THE INTERIOR


NAME AND LOCATION OF STRUCTURE

ST. CROIX ISLAND NATIONAL MONUMENT—BOAT HOUSE  
NORTH END, ST. CROIX ISLAND NATIONAL MONUMENT, ST. CROIX RIVER, WASHINGTON COUNTY, MAINE

SURVEY NO.  
ME-  
168-E

HISTORIC AMERICAN  
BUILDINGS SURVEY  
SHEET 1 OF 3 OF 18 SHEETS

LIBRARY OF CONGRESS  
INDEX NUMBER

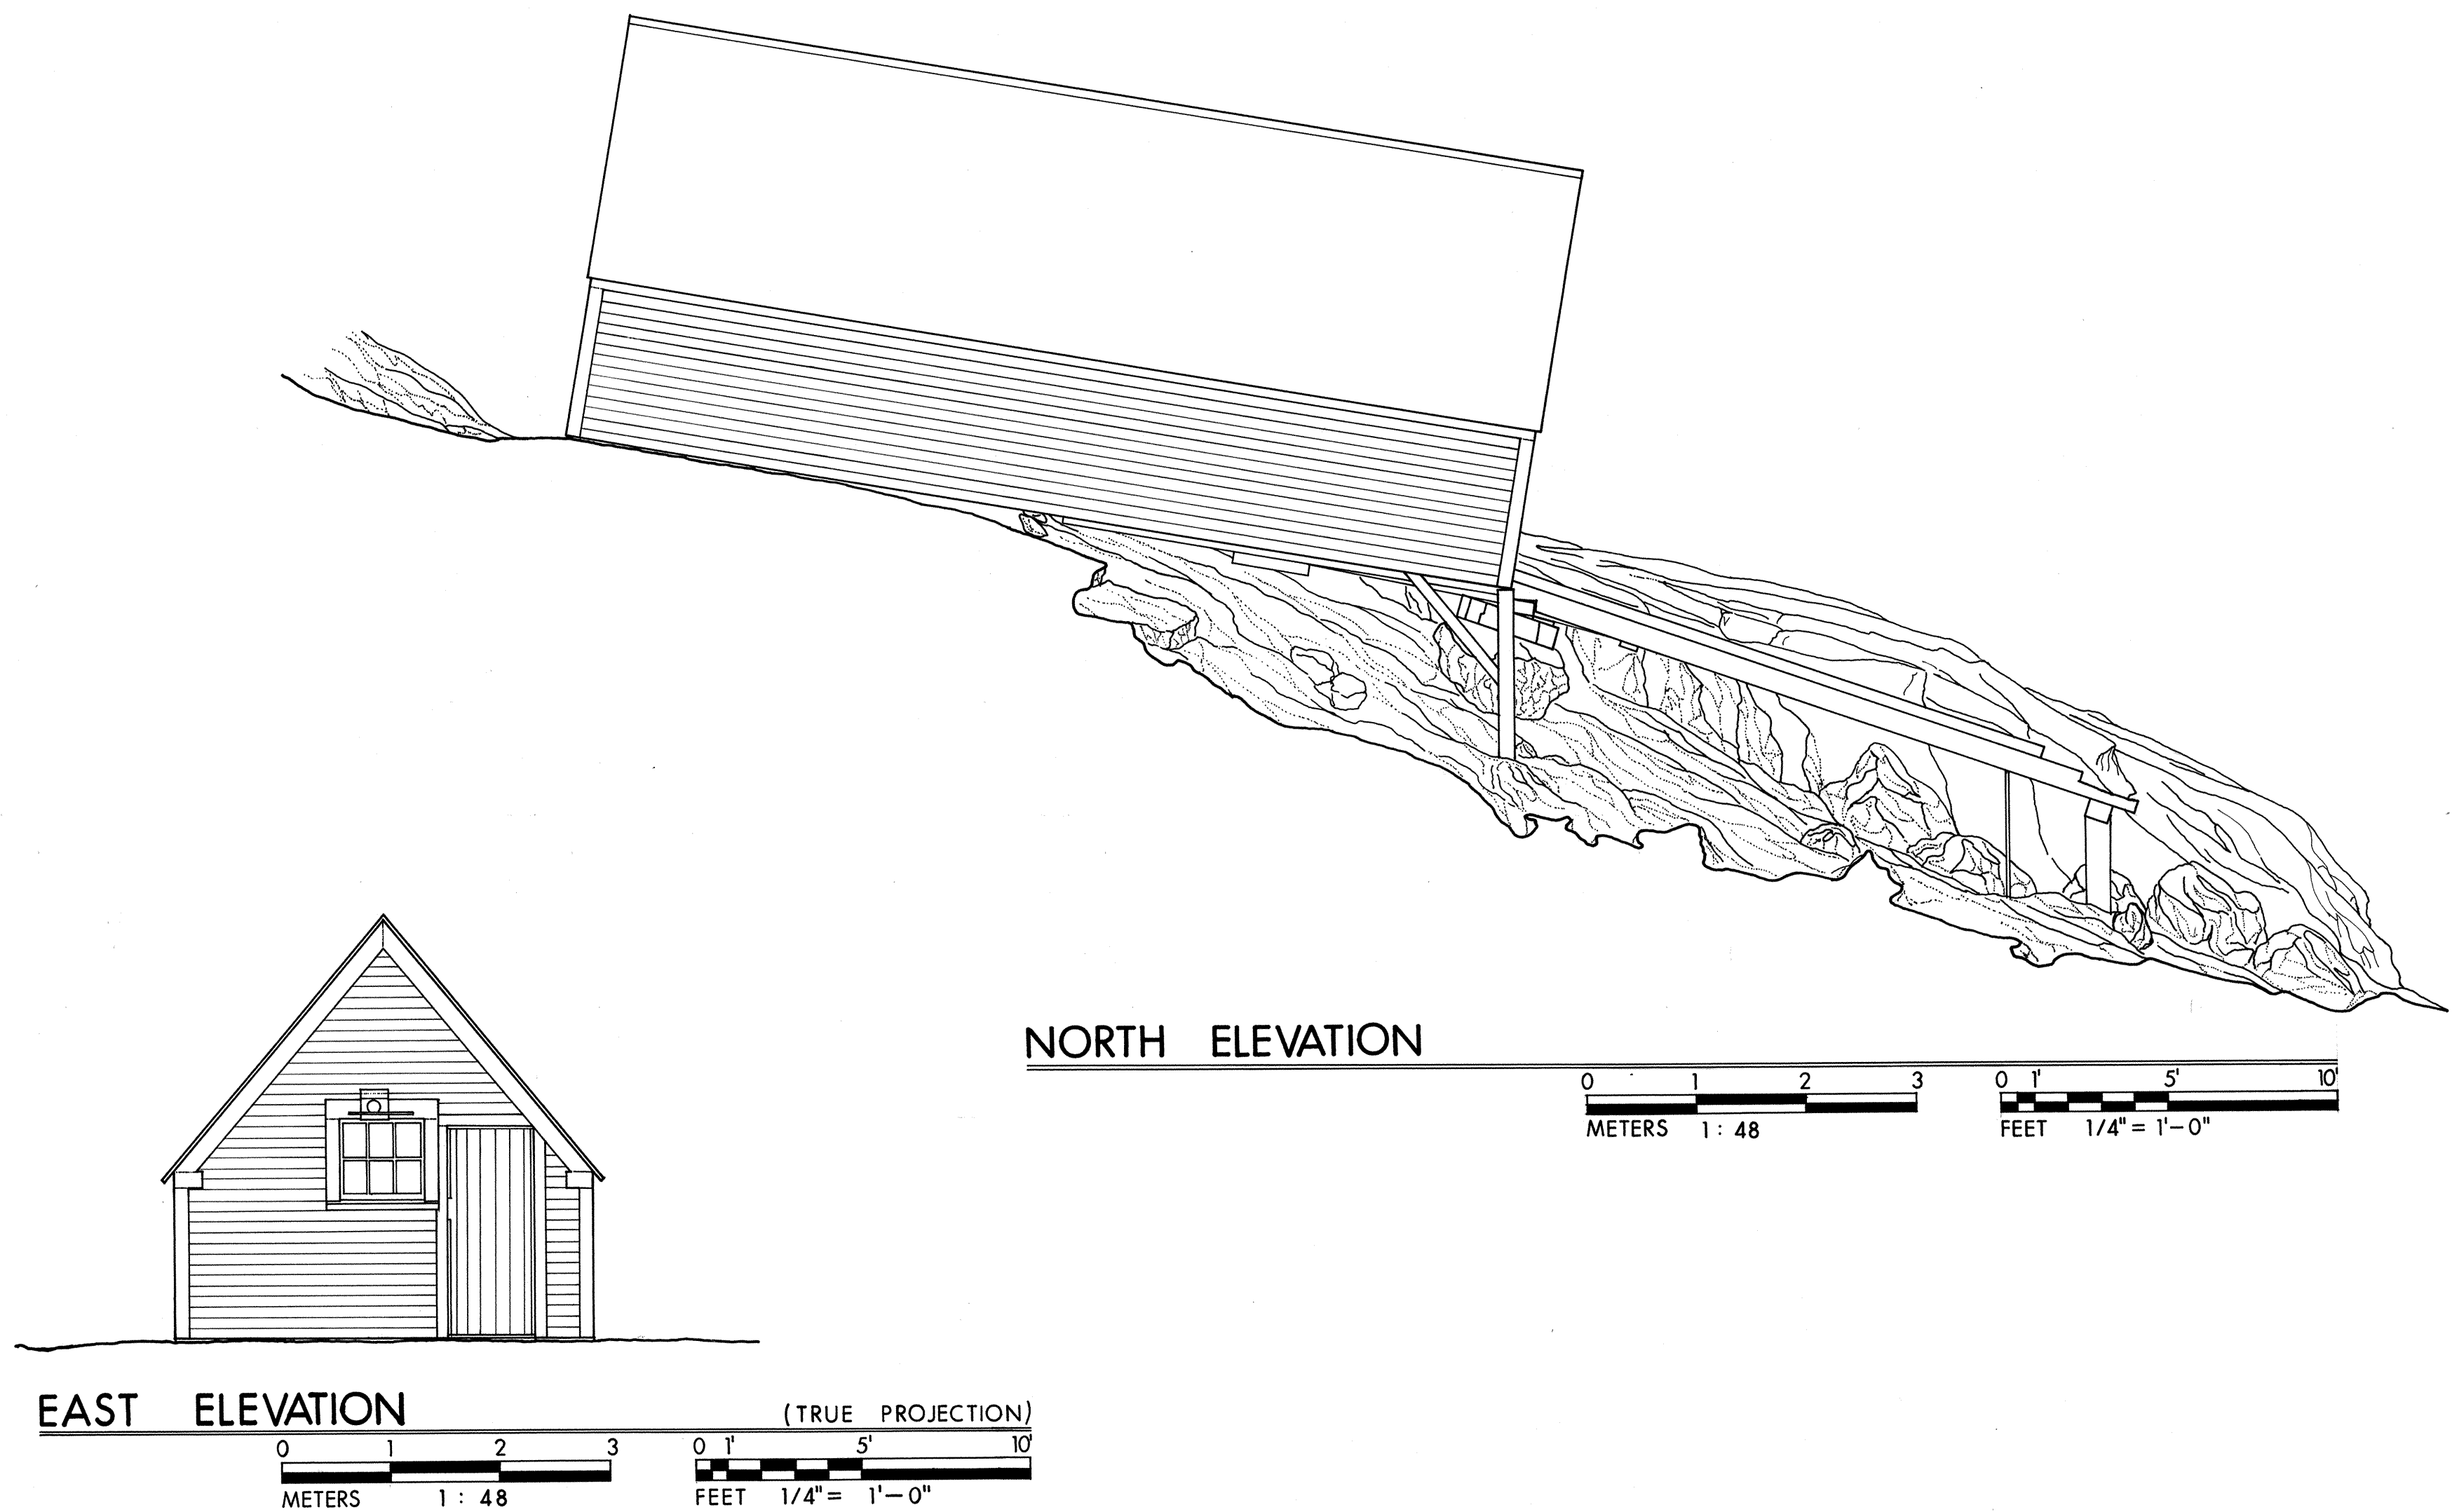

DRAWN BY: ARTHUR EDWARDS

ACADIA NATIONAL PARK PROJECT 1976  
OFFICE OF ARCHEOLOGY AND HISTORIC PRESERVATION  
UNDER DIRECTION OF THE NATIONAL PARK SERVICE,  
UNITED STATES DEPARTMENT OF THE INTERIOR


NAME AND LOCATION OF STRUCTURE  
**ST. CROIX ISLAND NATIONAL MONUMENT—BOAT HOUSE**  
NORTH END, ST. CROIX ISLAND NATIONAL MONUMENT, ST. CROIX RIVER, WASHINGTON COUNTY, MAINE

SURVEY NO.  
ME-  
168-E



HISTORIC AMERICAN  
BUILDINGS SURVEY  
SHEET 2 OF 3 OF 18 SHEETS

LIBRARY OF CONGRESS  
INDEX NUMBER




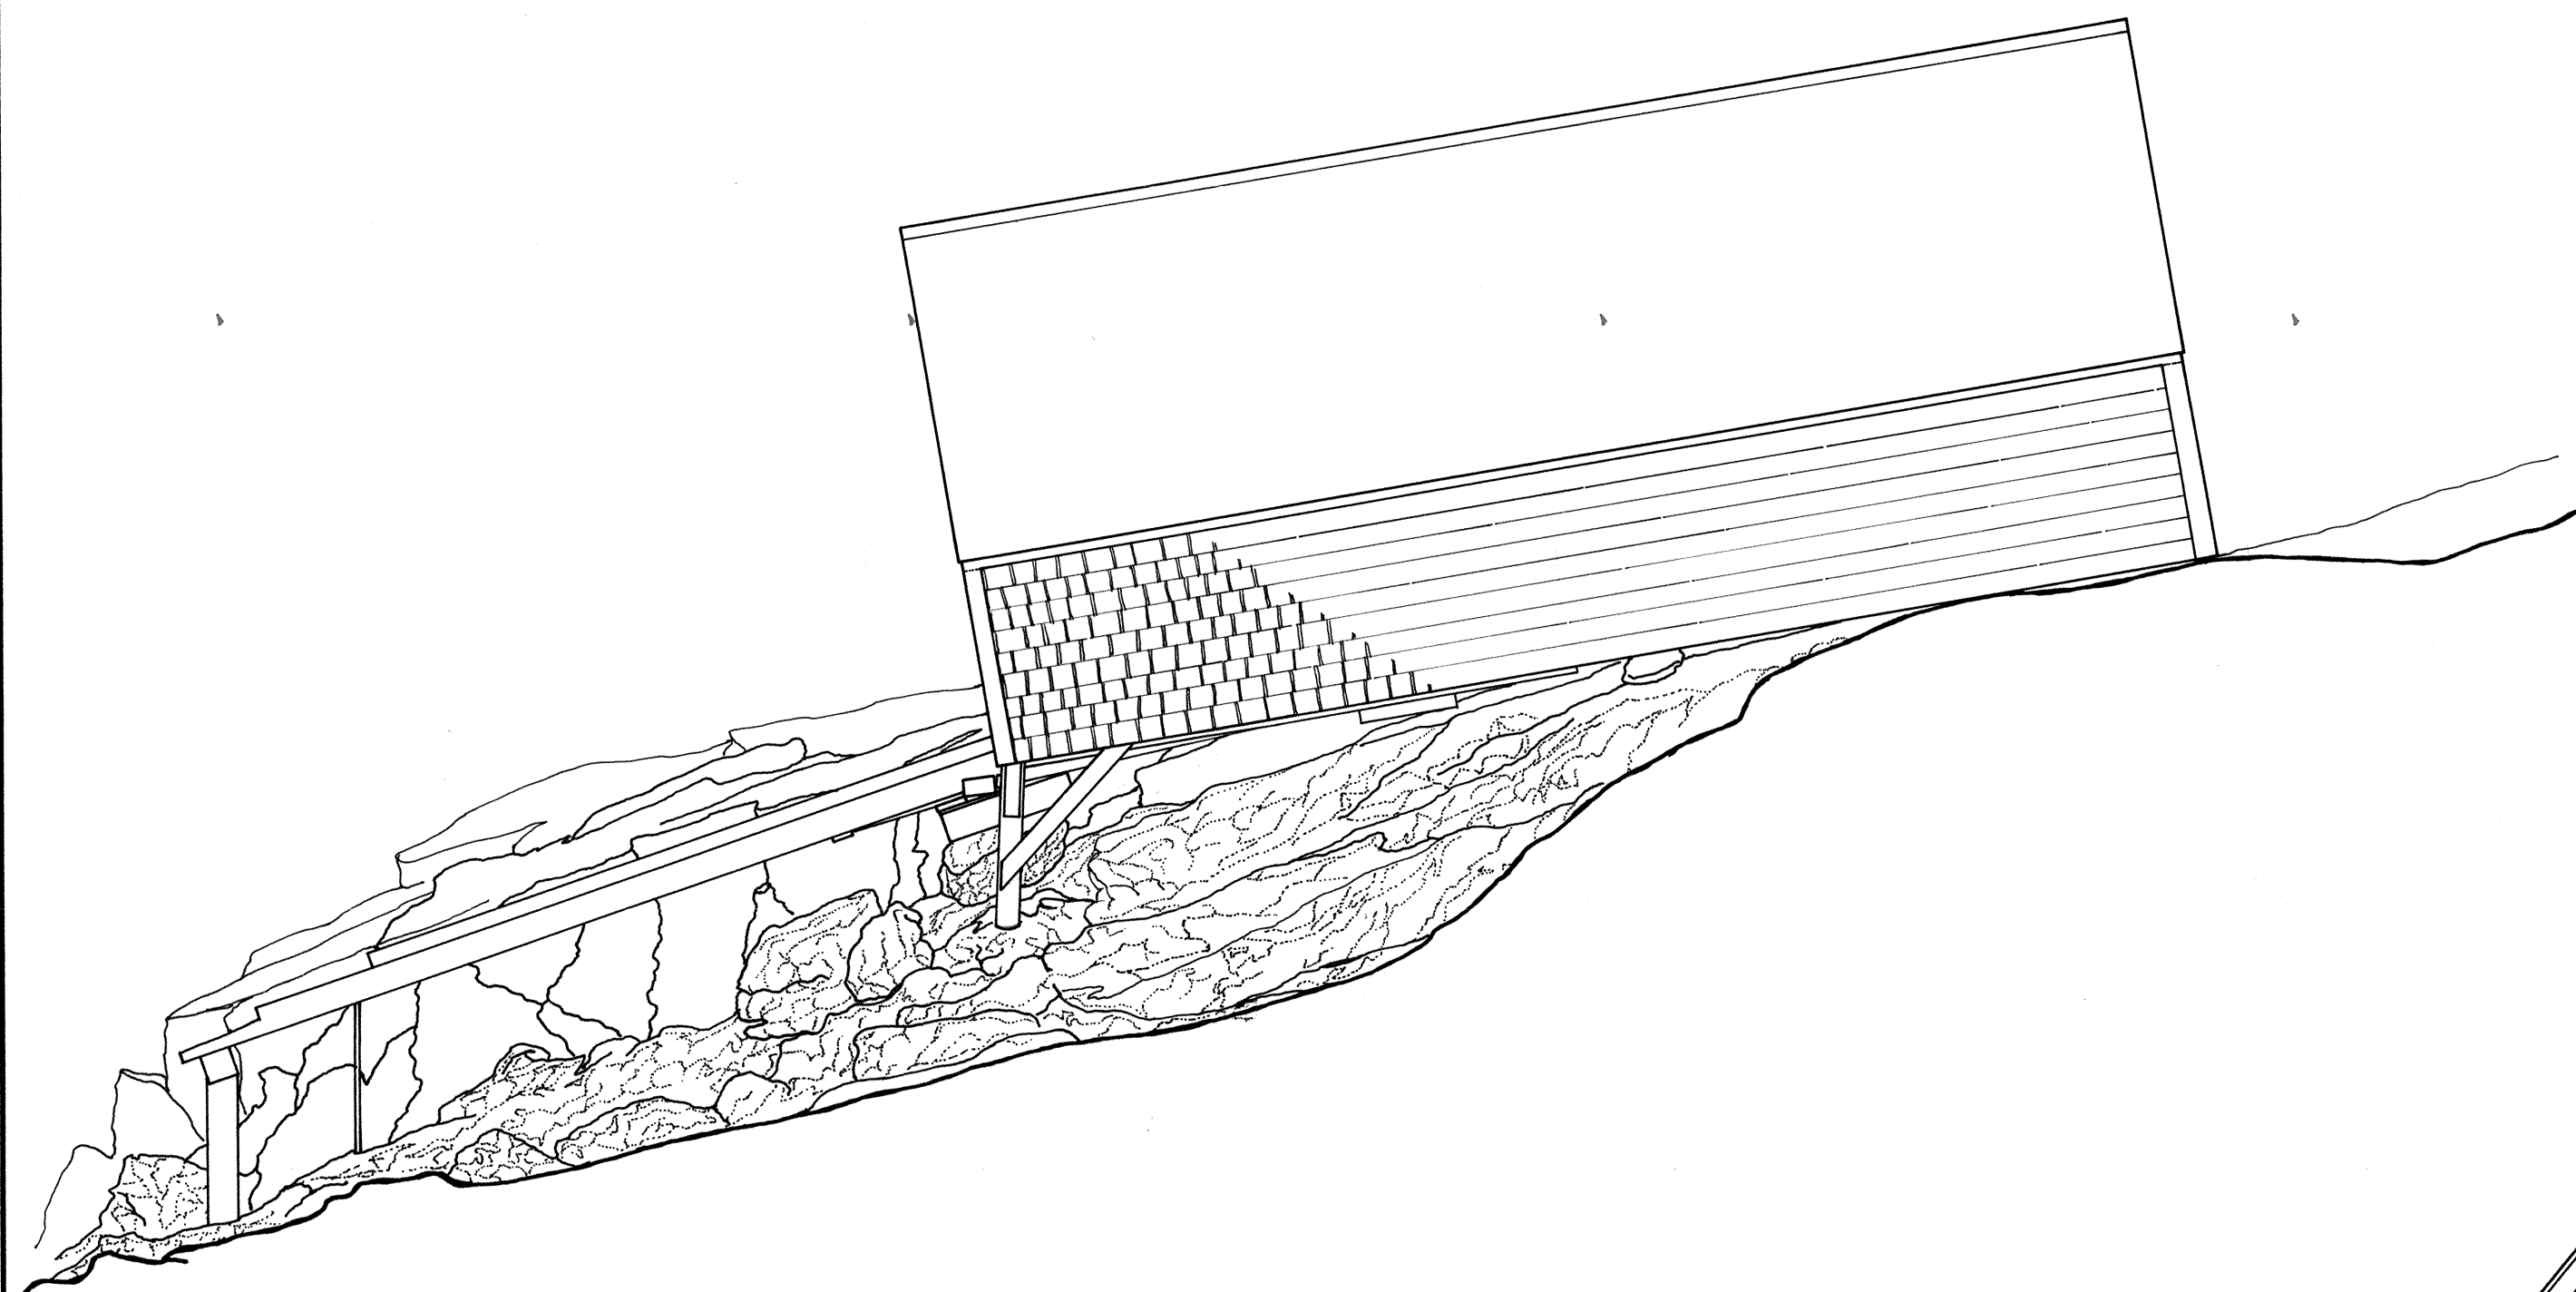

SOUTH ELEVATION

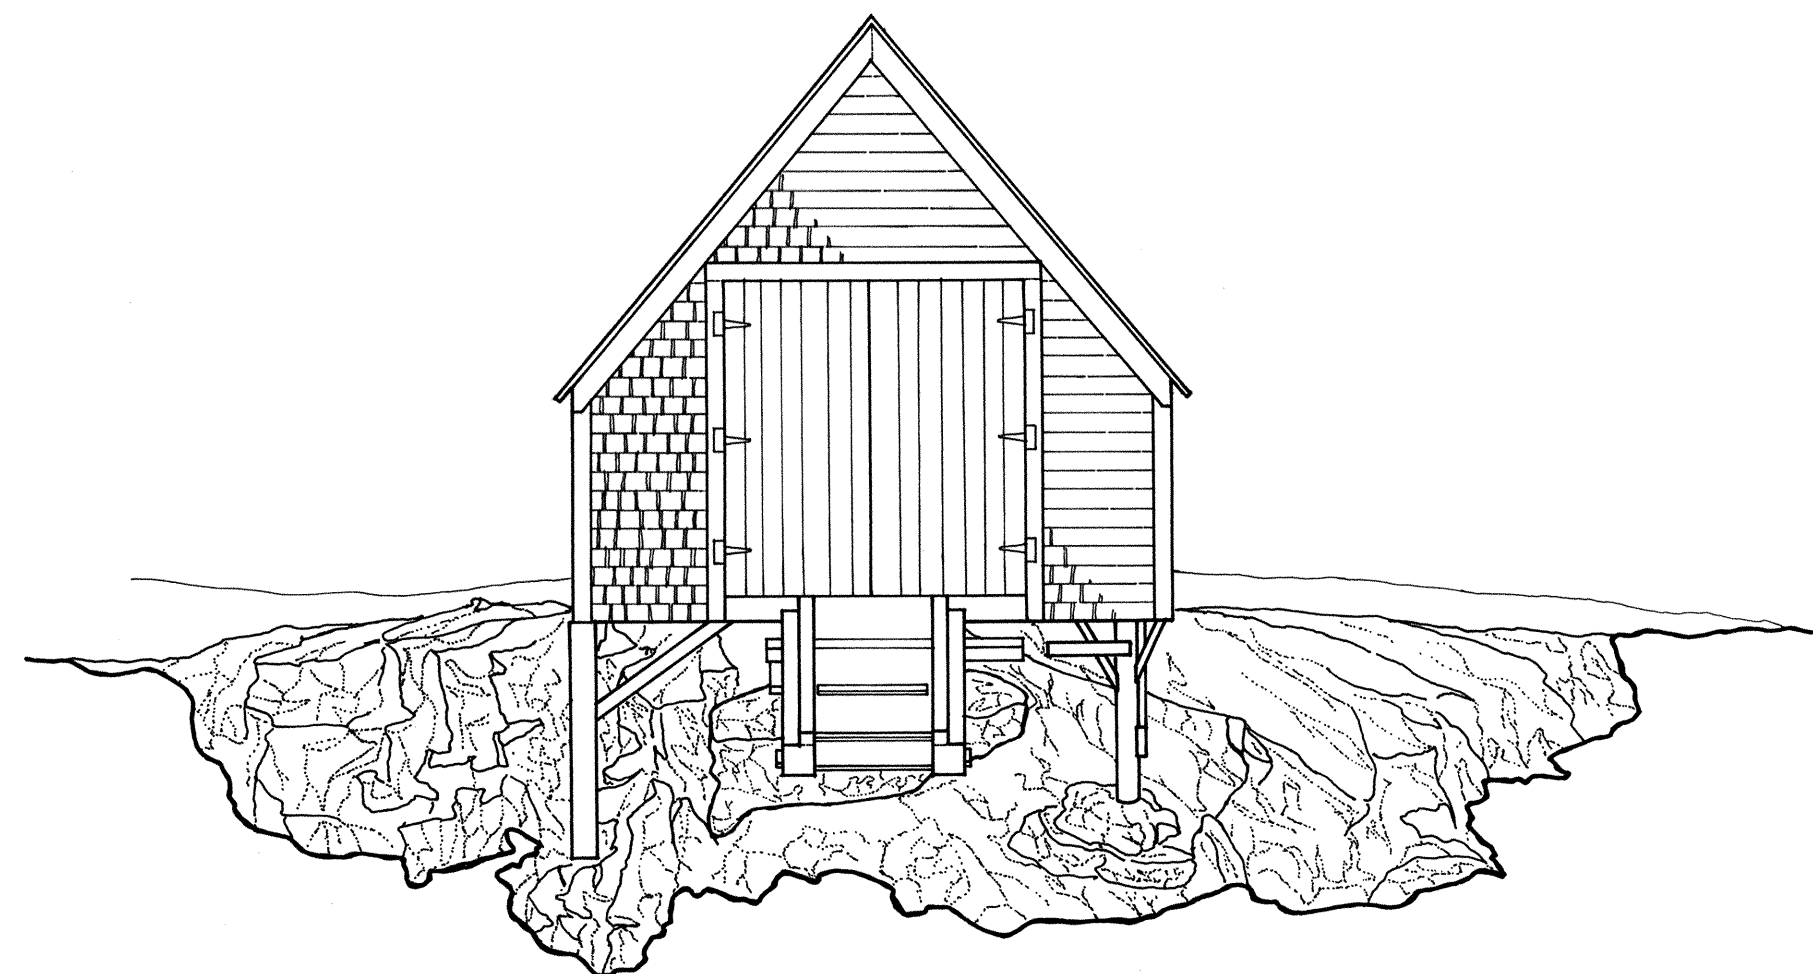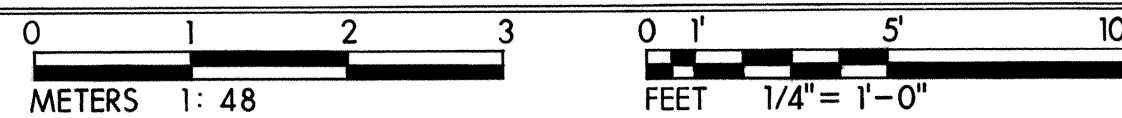

WEST ELEVATION

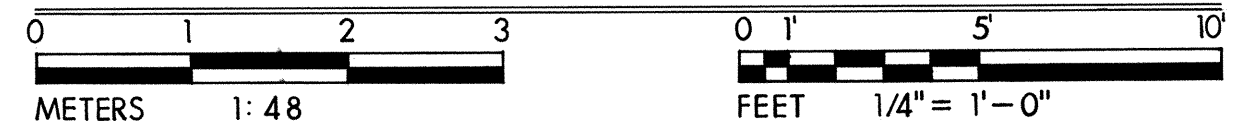

DRAWN BY: ARTHUR EDWARDS

ACADIA NATIONAL PARK PROJECT 1976  
OFFICE OF ARCHEOLOGY AND HISTORIC PRESERVATION  
UNDER DIRECTION OF THE NATIONAL PARK SERVICE,  
UNITED STATES DEPARTMENT OF THE INTERIOR

NAME AND LOCATION OF STRUCTURE

**ST. CROIX ISLAND NATIONAL MONUMENT – BOAT HOUSE**  
NORTH END, ST. CROIX ISLAND NATIONAL MONUMENT, ST. CROIX RIVER, WASHINGTON COUNTY, MAINE

SURVEY NO.  
ME-  
168-E

HISTORIC AMERICAN  
BUILDINGS SURVEY  
SHEET 3 OF 3 OF 18 SHEETS

LIBRARY OF CONGRESS  
INDEX NUMBER