

San Cayetano de Calabasas
Nogales Vicinity
Arizona

HABS No. ARIZ-2

HABS
ARIZ

12-NOGAL.V

2-

PHOTOGRAPHS
WRITTEN HISTORICAL AND DESCRIPTIVE DATA
District of Arizona

Historic American Buildings Survey
District of Arizona
Frederick D. Nichols, Acting District Officer,
Branch of Plans and Design.

HABS
ARIZ.

12- NOGAL V

2-

SAN CAYETANO DE CALABASAS
Nogales Vicinity, Santa Cruz County, Arizona

Owner:

Date of Erection: Circa 1700

Architect: Unknown

Builder: Probably the Jesuit order

Present Condition: Ruinous

Number of Stories: One

Materials of Construction: Adobe brick, stucco, mesquite and cedar,
and yellow pine.

Other Existing Records: "Spanish Missions of the Old Southwest",
Hallenback.
"Mission Architecture", Prentice Duell.
"Spanish-Colonial Architecture in the
United States", Rexford Newcomb.
"Kino's Historical Memoir of Pimeria Alta",
H. E. Bolton.
"Rim of Christendom", H. E. Bolton.


Additional Data: This church was never a true mission but was a
visita, and was cared for by priests from the
neighboring churches. As it survived the year
of 1784, it is probably a combination of both
the Jesuit and Franciscan periods. (Ref. Regional
Historian Neasham, National Park Service, Santa Fe.)

Author: Frederick D. Nichols
Frederick D. Nichols

Approved: Mary 1/39 JPV

SAN CAYETANO DE CALABASAS

ON SANTA CRUZ RIVER, ARIZONA

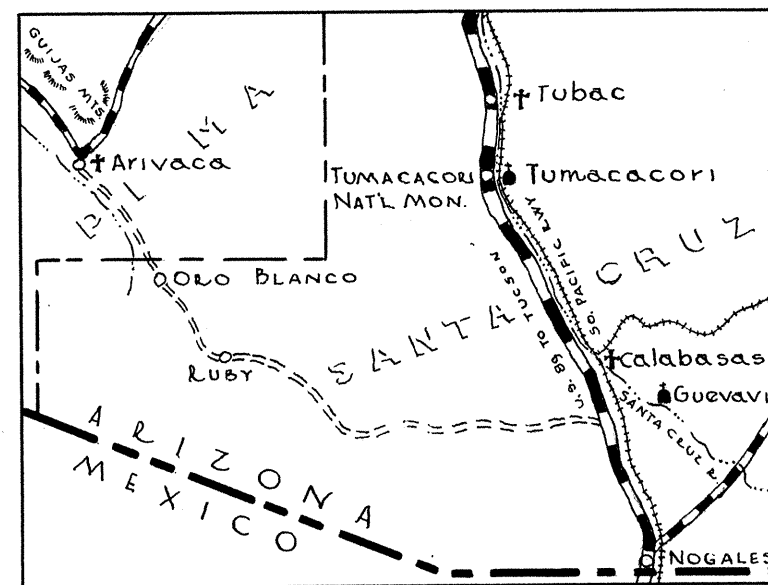

PLOT PLAN

ERECTED: 1700c.

ARCHITECT: UNKNOWN

BUILDER: UNKNOWN

(POSSIBLY JESUIT)

HISTORIC AMERICAN BUILDINGS SURVEY
U. S. DEPARTMENT OF THE INTERIOR
NATIONAL PARK SERVICE
BRANCH OF PLANS AND DESIGN

MEASURED: SEPTEMBER, 1937

DRAWN: SEPTEMBER, 1937

MEASUREMENTS CHECKED: DECEMBER, 1937



DRAWINGS APPROVED:

DRAWINGS APPROVED:


ACCEPTED FOR LIBRARY OF CONGRESS:

Fredrick Nichols DISTRICT OFFICER.
Chas. Elmit CHIEF ARCHITECT.

DISTRICT OF ARIZONA
F. D. NICHOLS, DIST. OFF.
TUMACACORI N. M. ARIZ.
FIELD PARTY
F. NICHOLS L. CAYWOOD


SURVEY NO.
ARIZ-2
SHEETS: 3

INDEX NO.
ARIZ.
12-NOGAL.V
2.

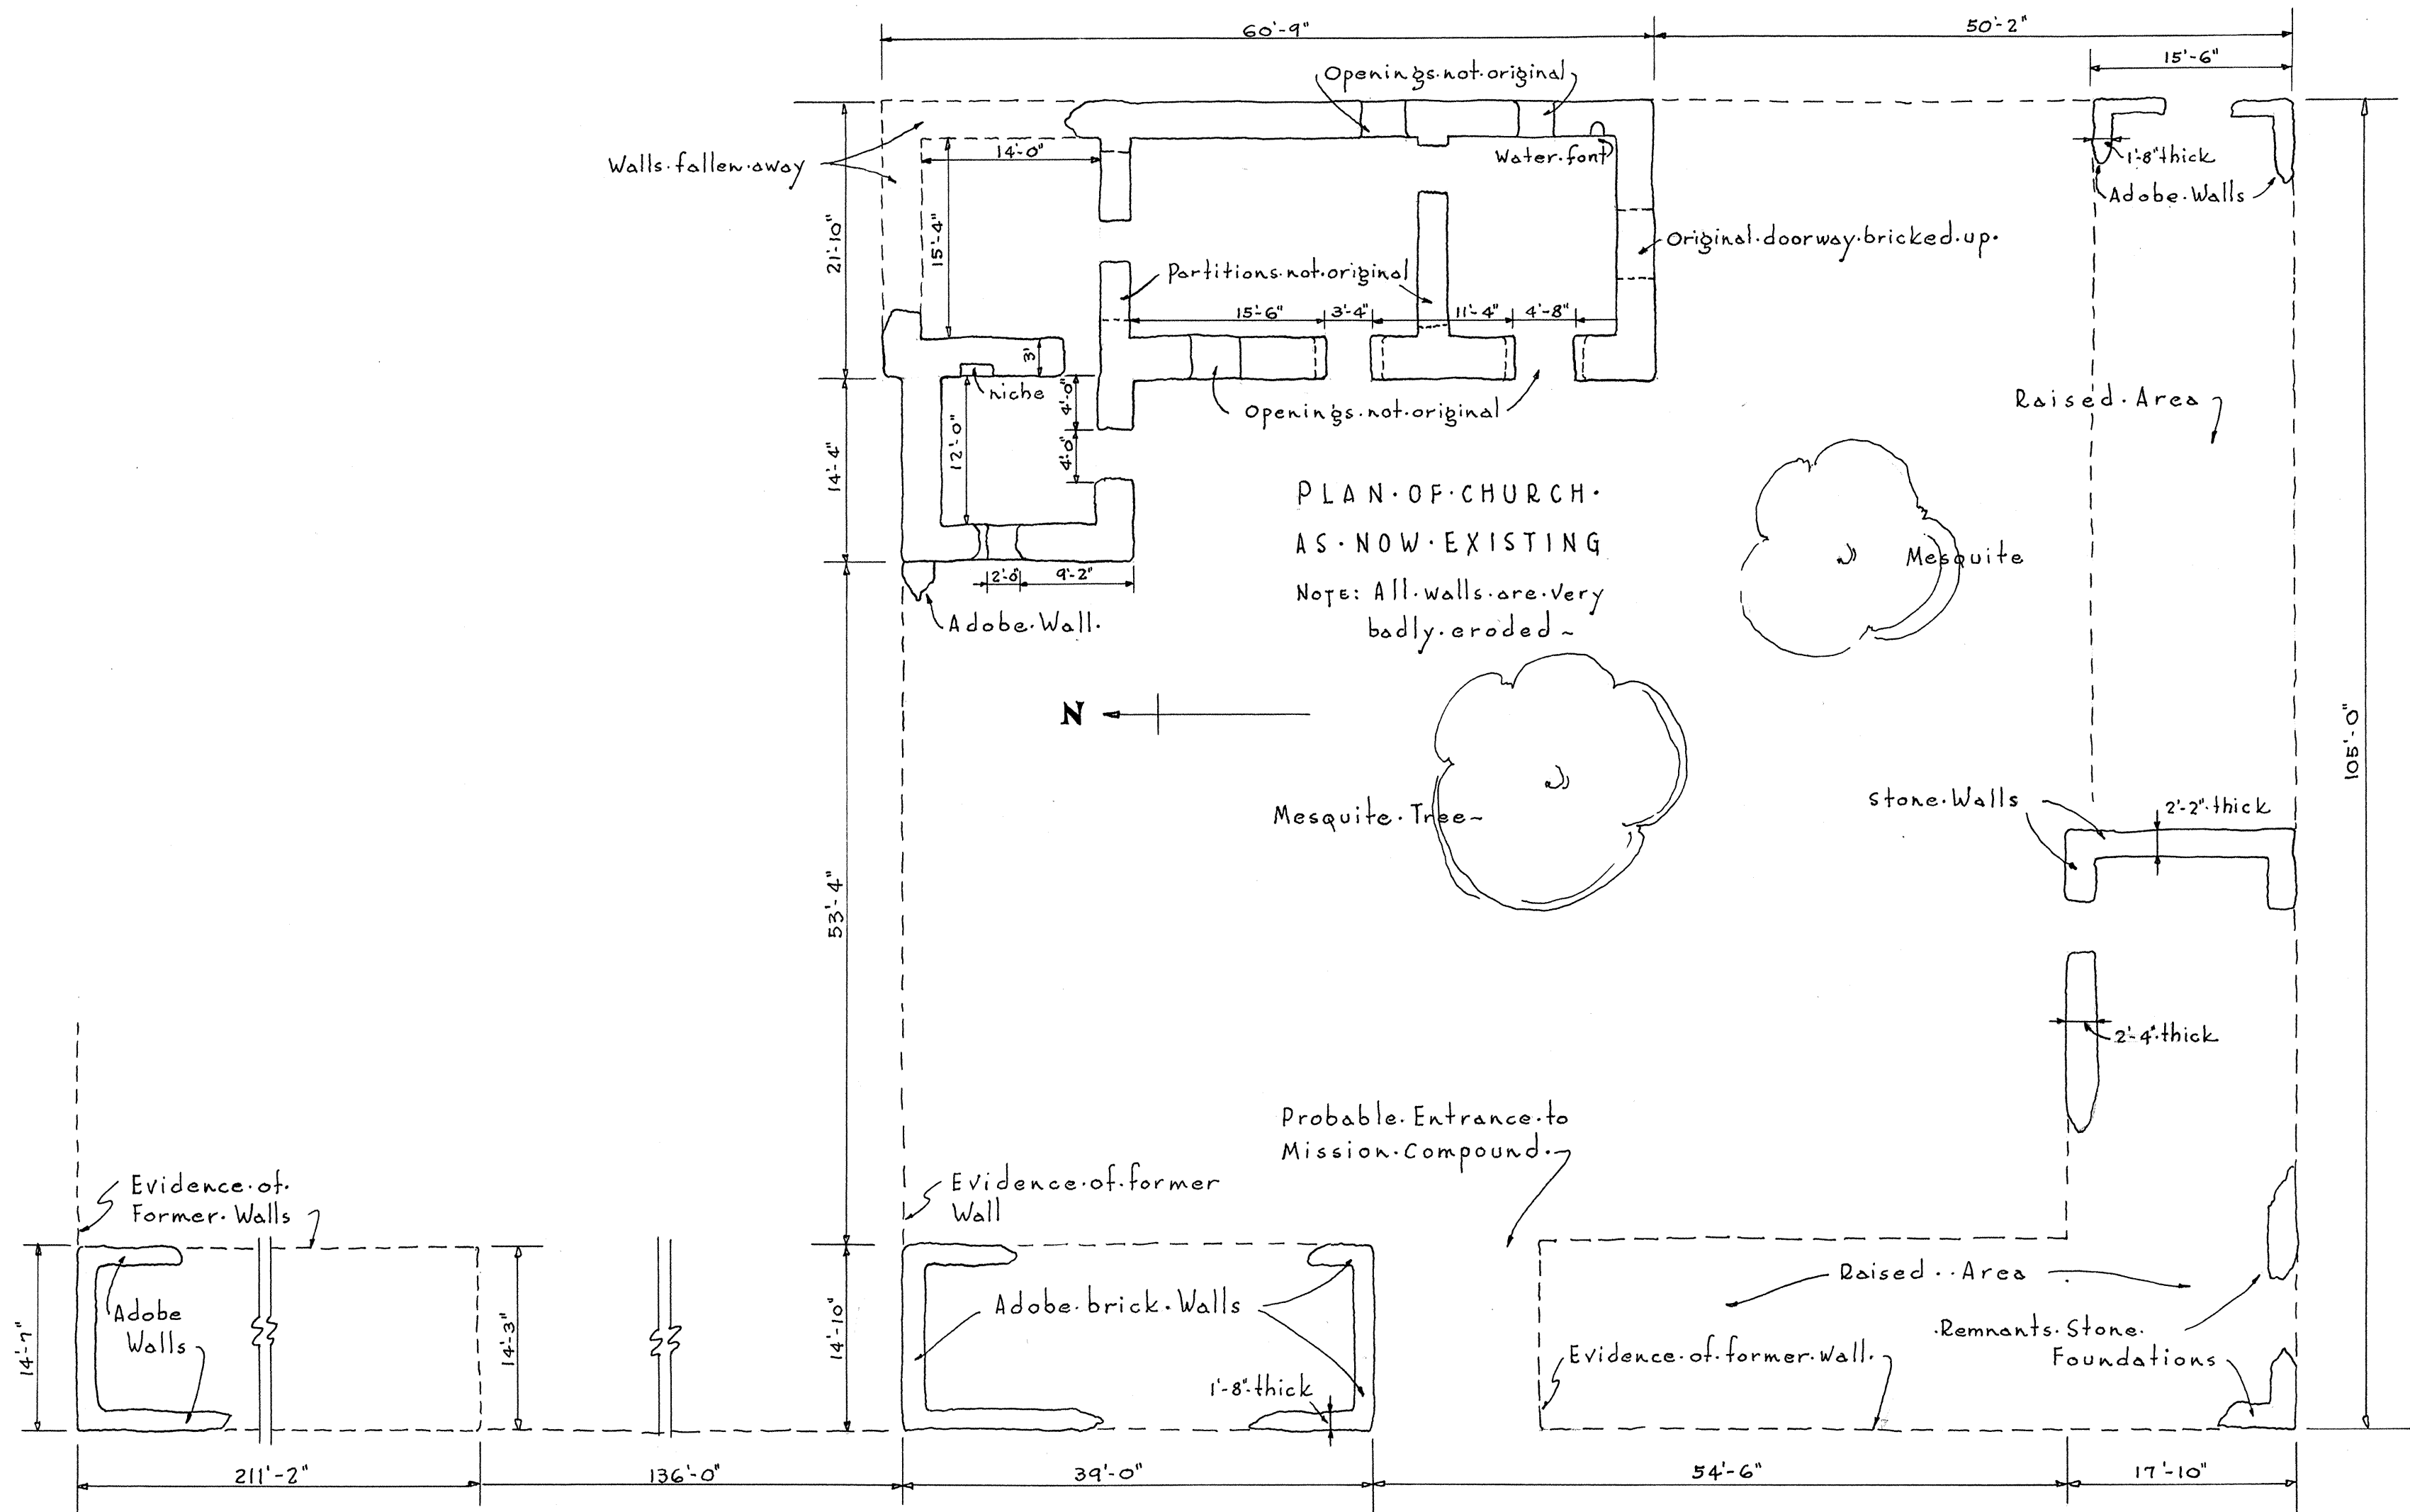

THE PLOT PLAN OF EXISTING WALLS AND FOUNDATIONS.

Scale: $\frac{3}{32}'' = 1'-0''$

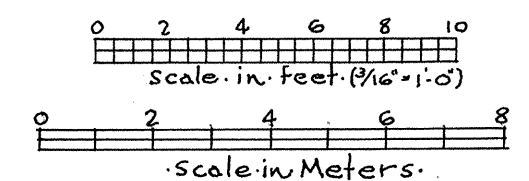

F. D. NICHOLS, MENS. & DELT.

U.S. DEPARTMENT OF THE INTERIOR
OFFICE OF NATIONAL PARKS, BUILDINGS, AND RESERVATIONS
BRANCH OF PLANS AND DESIGN


NAME OF STRUCTURE
SAN CAYETANO DE CALABASAS
ON SANTA CRUZ RIVER ARIZONA




SURVEY NO.
ARIZ-2

HISTORIC AMERICAN
BUILDINGS SURVEY
SHEET 1 OF 3 SHEETS

INDEX NO.

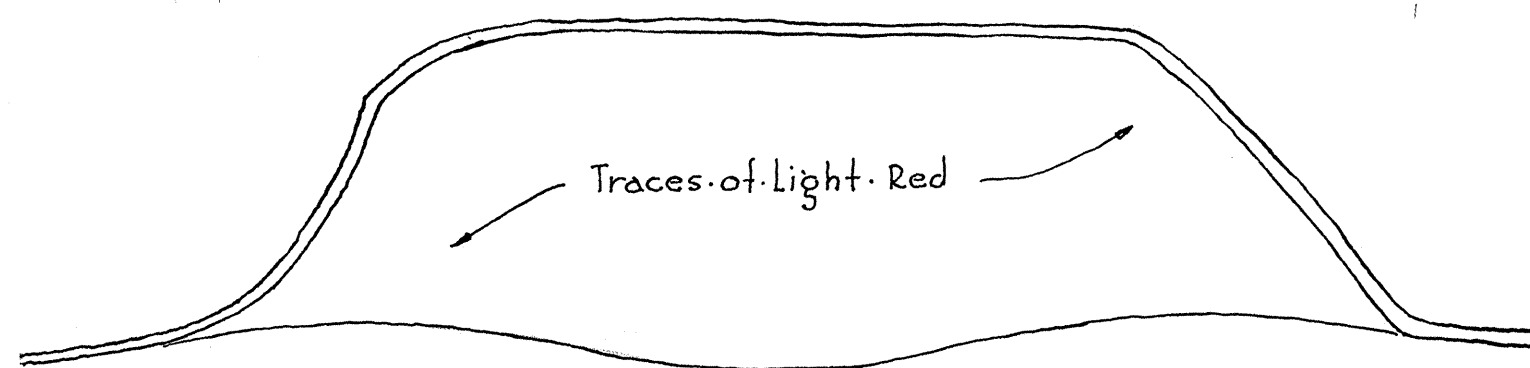


·FULL·SIZE·SECTION·OF·CANAL·

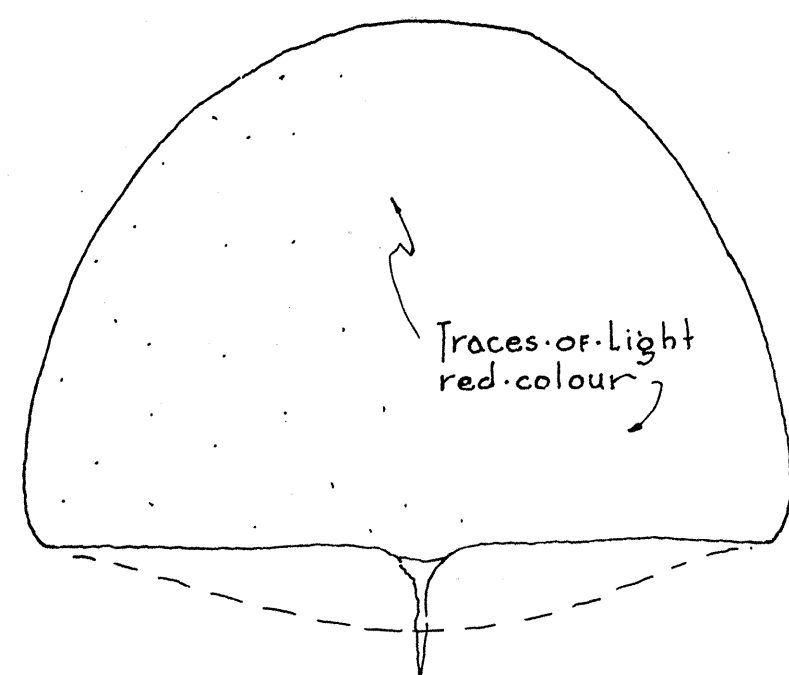


·DETAIL·HOLY·WATER·FONT·

Scale: $\frac{3}{16}'' = 1'-0''$
(Elevation)

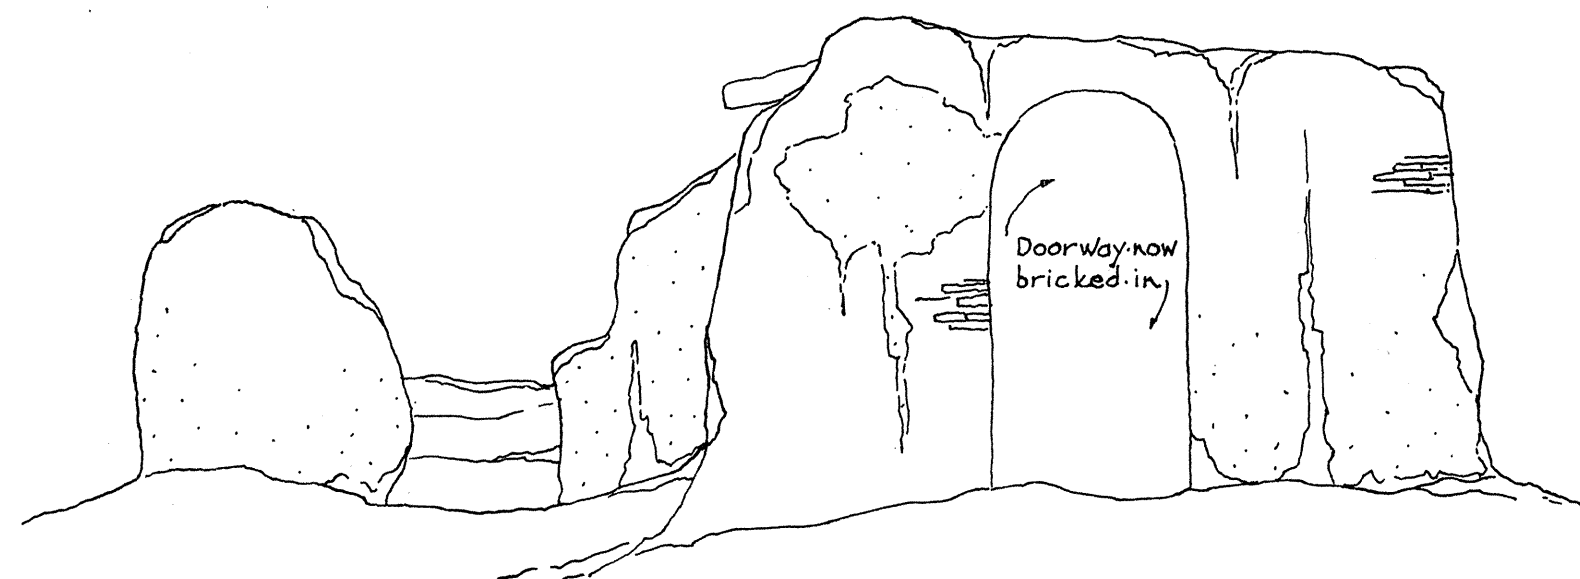

EXISTING·SOUTH·ELEVATION

scale: $\frac{3}{16}'' = 1'-0''$

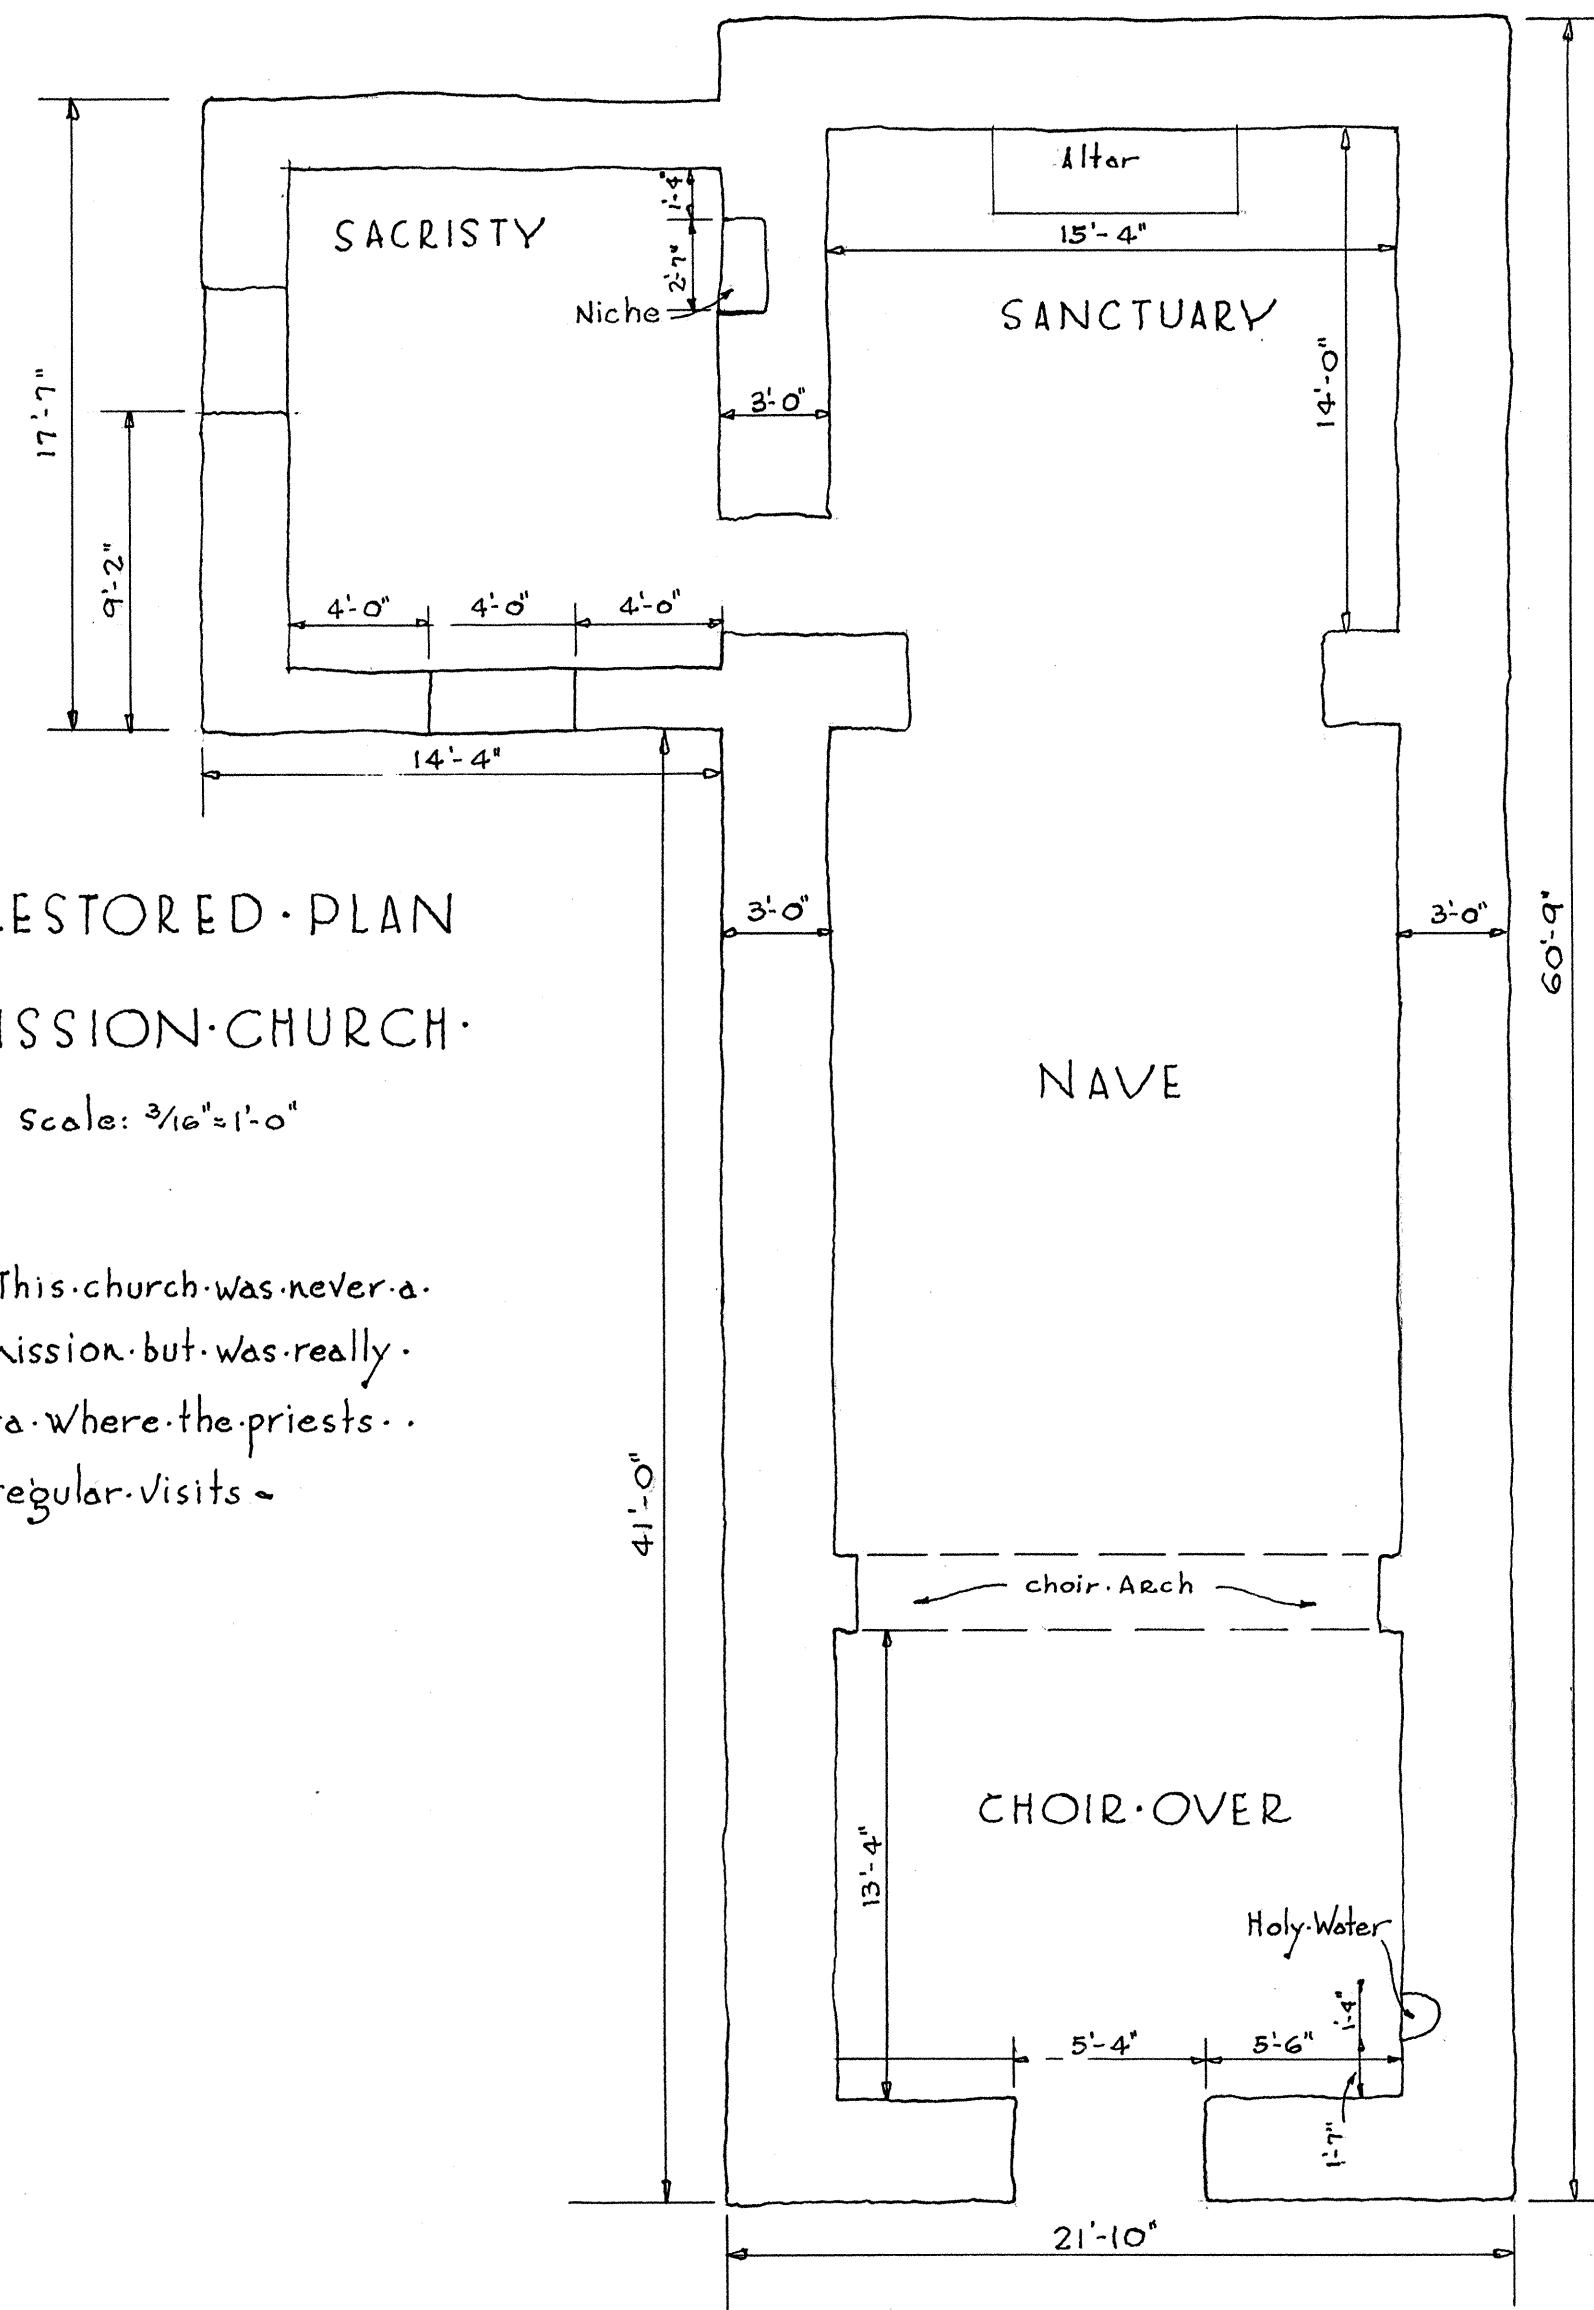

·THE·RESTORED·PLAN
OF·MISSION·CHURCH·

scale: $\frac{3}{16}'' = 1'-0''$

Note: This church was never a true mission but was really a visita where the priests made regular visits ~

0 2 4 6 8 10
Scale in feet ($\frac{3}{16}'' = 1'-0''$)

Scale in Meters

F·D·NICHOLS, MENS·&·DELT·

U.S. DEPARTMENT OF THE INTERIOR
OFFICE OF NATIONAL PARKS, BUILDINGS, AND RESERVATIONS
BRANCH OF PLANS AND DESIGN


NAME OF STRUCTURE
SAN·CAYETANO·DE·CALABASAS ~
ON·SANTA·CRUZ·RIVER ARIZONA



SURVEY NO.
ARIZ·2


HISTORIC AMERICAN
BUILDINGS SURVEY
SHEET 2 OF 3 SHEETS

INDEX NO.

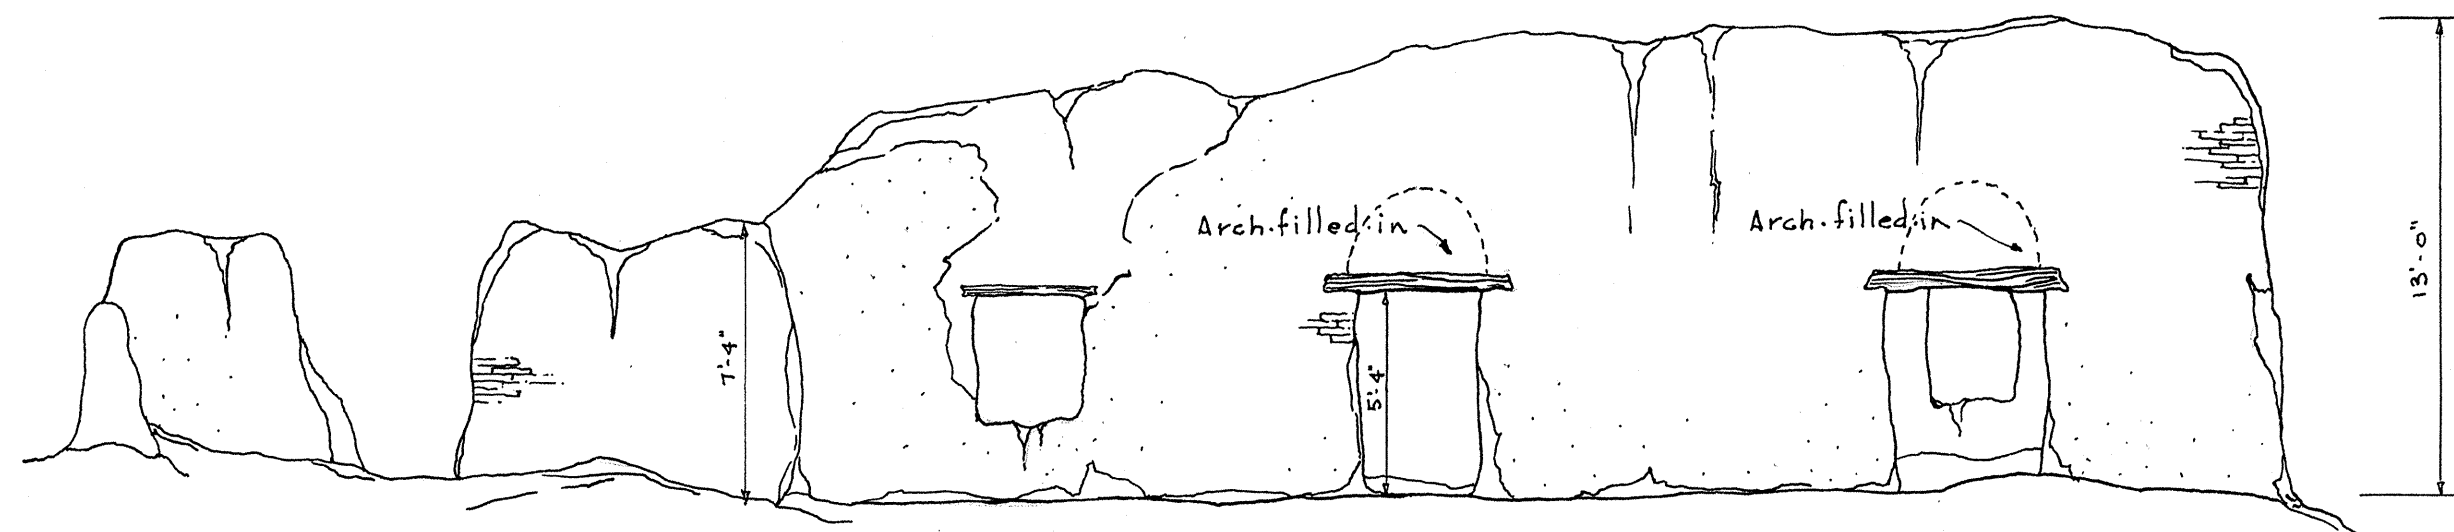


WEST ELEVATION

SCALE: $\frac{3}{16}'' = 1'-0''$

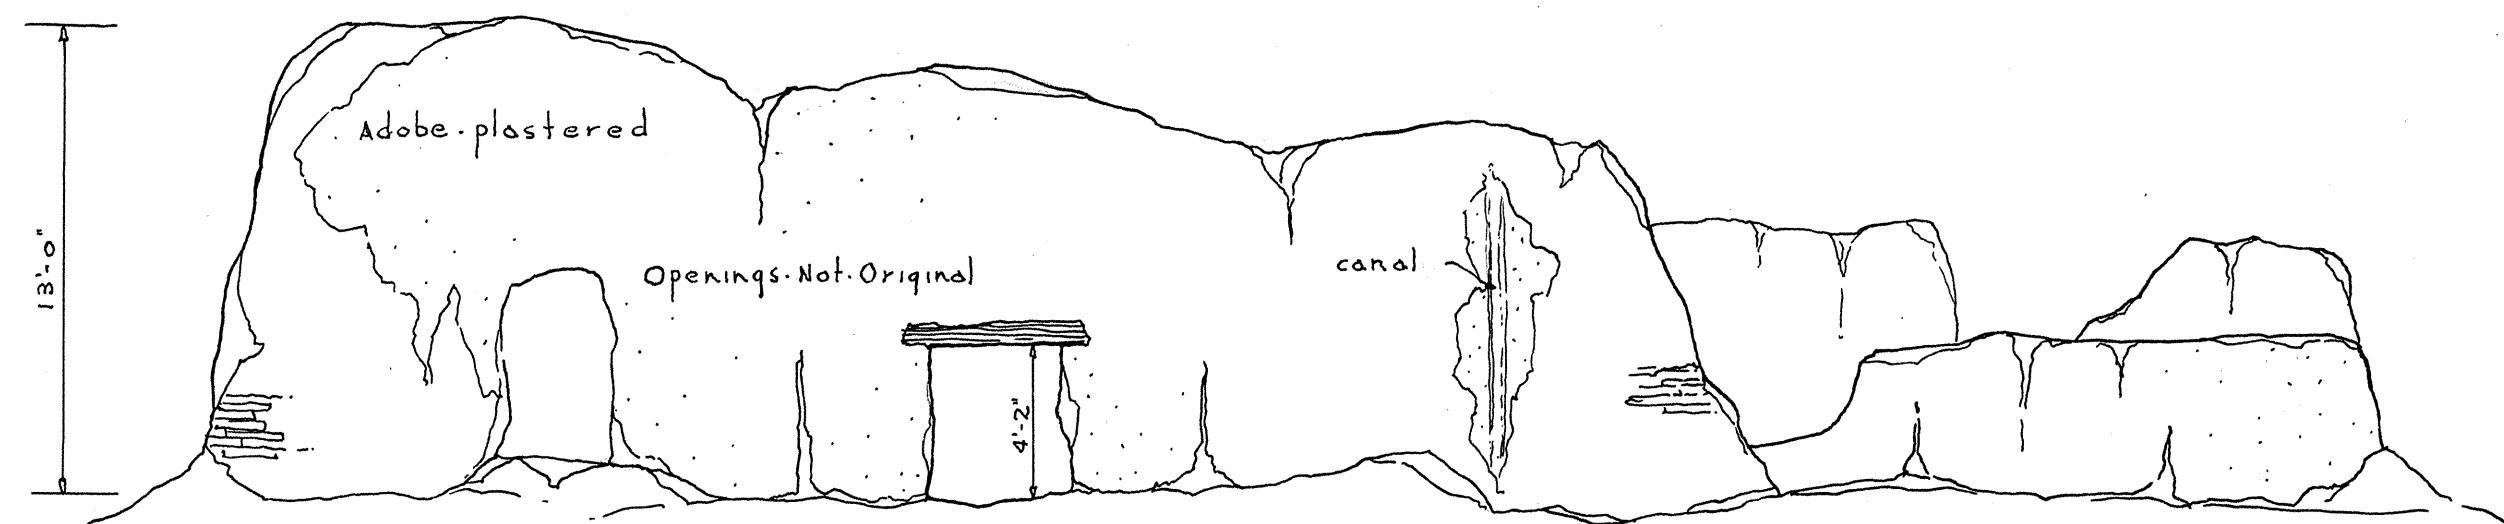

EAST ELEVATION


SCALE: $\frac{3}{16}'' = 1'-0''$

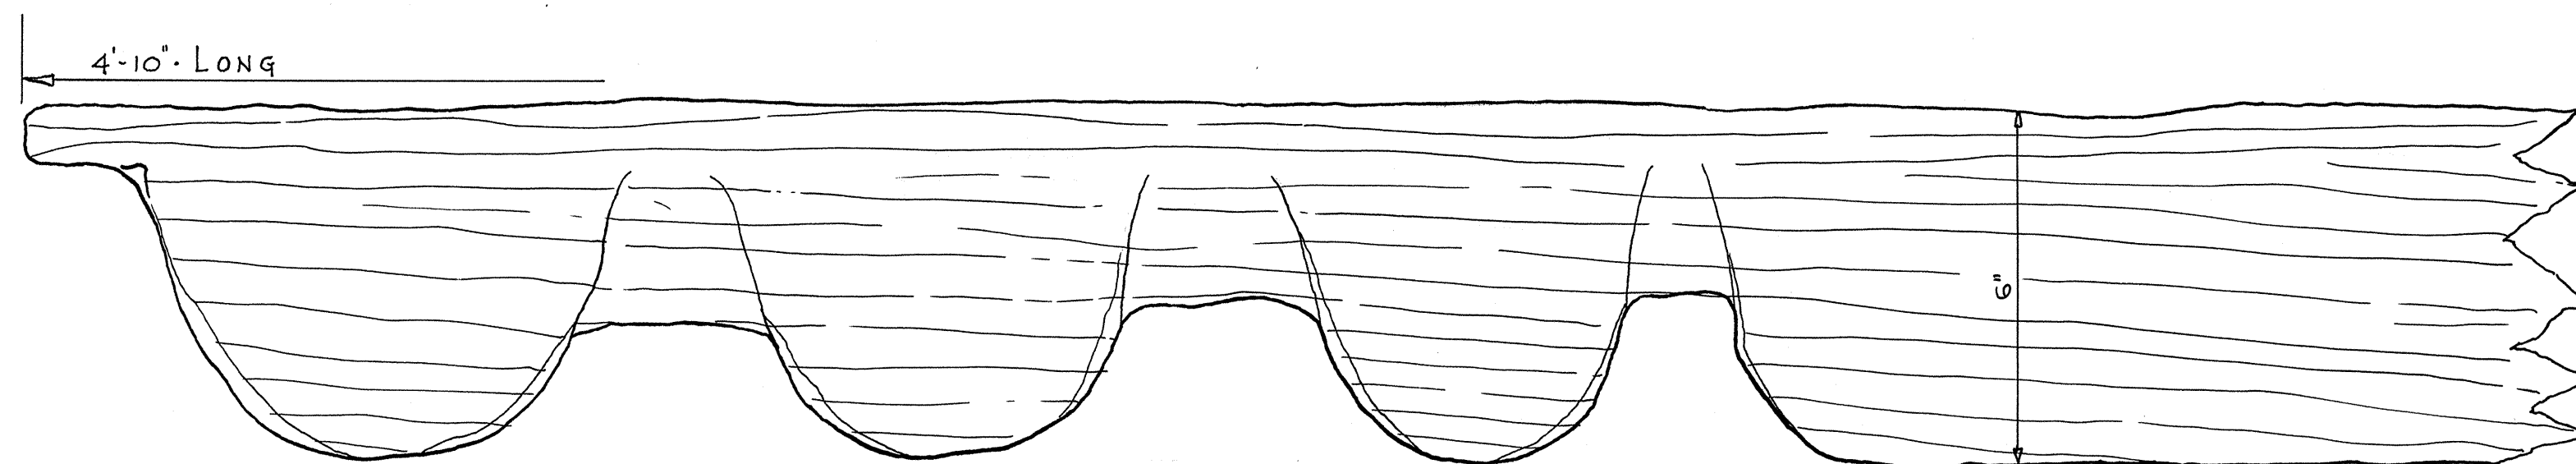

3/8 F.S. DETAIL OF CORBEL IN NAVE

Note: Wood of Mesquite and yellow pine. Now in the Museum at Tumacacori Mission ~

F.D. NICHOLS, MENS. & DELT.

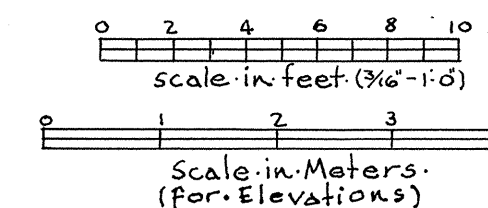

U.S. DEPARTMENT OF THE INTERIOR
OFFICE OF NATIONAL PARKS, BUILDINGS, AND RESERVATIONS
BRANCH OF PLANS AND DESIGN

NAME OF STRUCTURE
SAN CAYETANO DE CALABASAS ~
ON SANTA CRUZ RIVER ARIZONA



SURVEY NO.
ARIZ-2

HISTORIC AMERICAN
BUILDINGS SURVEY
SHEET 3 OF 3 SHEETS

INDEX NO.

STATE		COUNTY	TOWN OR VICINITY
✓ Arizona		Santa Cruz	Nogales Vicinity
INDEX NUMBER		MONUMENT	SANTA CRUZ RIVER
ARIZ. 12. NOGAL. V. 2-		San Cayetano de Calabazas - RUINS.	
REPRESENTED IN NEGATIVE FILE		H.A.B.S. SURVEY NO. ARIZ-2	<u>History-</u> Probably built by Jesuit order c.1700. FOUNDED 1694
PUBLISHED PHOTOGRAPHS		<u>Description-</u> One story, adobe brick, stucco, mesquite and cedar, and yellow pine.	
PUBLISHED DRAWINGS		<u>References-</u> "Spanish Missions of the Old Southwest", Hallenback. "Mission Archi- tecture", Prentice Duell. "Spanish-Colonial Architecture in the United States", Rexford Newcomb. "Kino's Historical Memoir of Pim- eria Alta", H. E. Bolton. "Rim of Christendom" Bolton. A VISITA, NOT A MISSION	
* 1 p = DISCARD			
FN - 1			
670 6-8369		SIZE OF 4 NEG. 1 3 1/4 x 5 1/2 "HISTORIC AMERICAN BUILDINGS SURVEY	

3s
* 4p
1d



Frederick D. Nichols, Department of Interior
May 26, 1939

SIZE OF 4 NEGS. = $3\frac{1}{4} \times 5\frac{1}{2}$



ARIZ., 12- NOGAL.V , 2-1

HABS



ARIZ., 12. NOGAL.V., 2-2

HABS

S-11111-1111



ARIZ., 12. NOGAL.V., 2-3

HABS



ARIZ., 12. NOGAL.V , 2-4

HABS