


JOHN MOULTON HOMESTEAD, BUNKHOUSE
Grand Teton National Park
Mormon Row
Approximately 60 feet southwest of house
Kelly vicinity
Teton County
Wyoming

HABS WY-152-B
HABS WY-152-B

PHOTOGRAPHS

REDUCED COPIES OF MEASURED DRAWINGS

HISTORIC AMERICAN BUILDINGS SURVEY
INTERMOUNTAIN REGIONAL OFFICE
National Park Service
U.S. Department of the Interior
12795 West Alameda Parkway
Denver, CO 80228

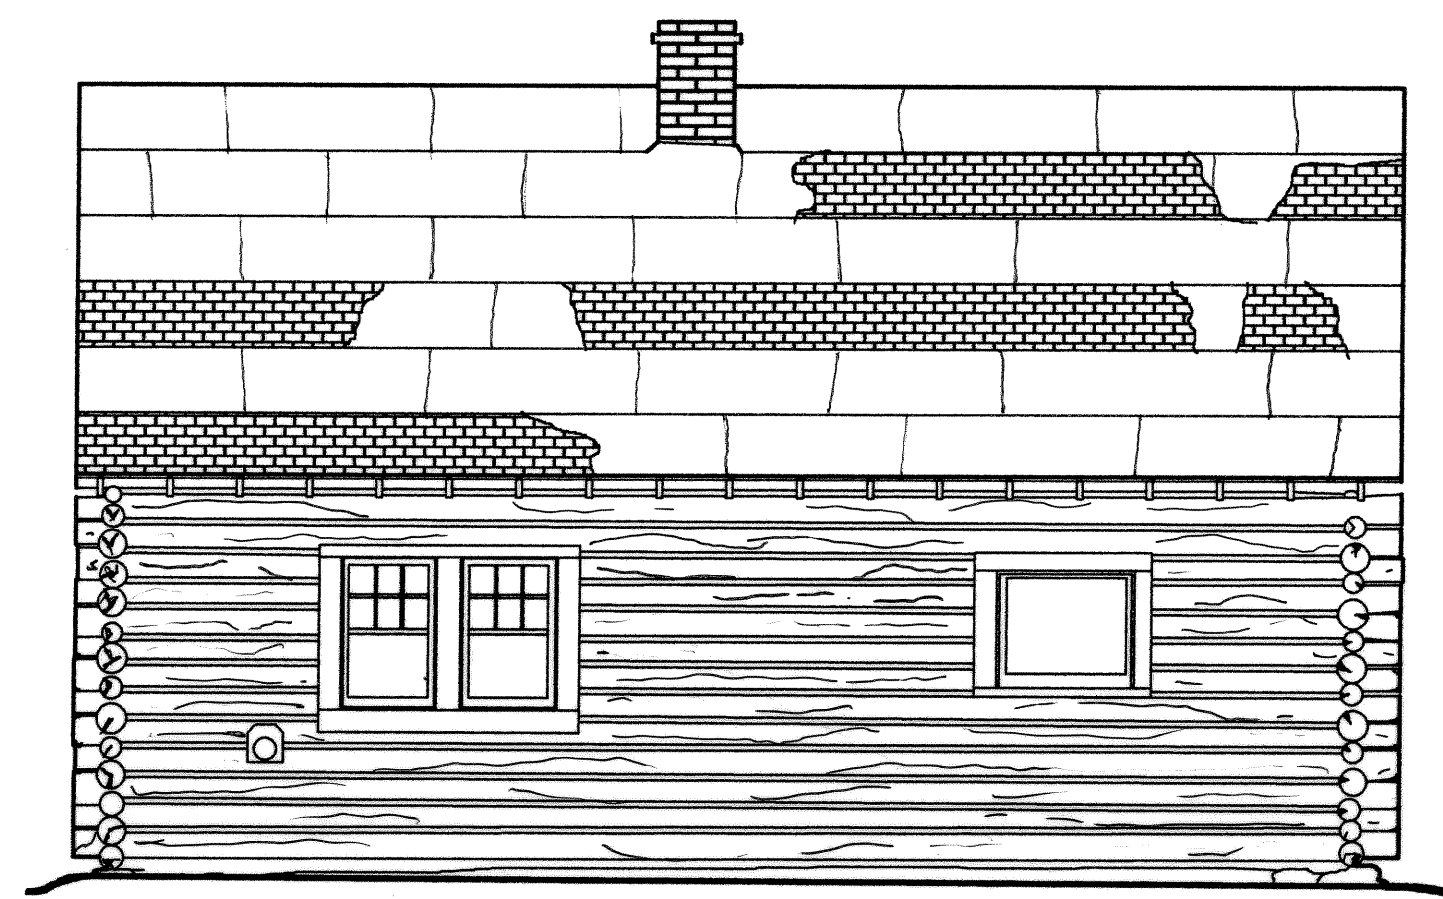

WEST ELEVATION

FEET 1/4" = 1'-0" 0 1 2 3 4 5 10


METERS 1:48 0 .5 1 2 3



EAST ELEVATION

FEET 1/4" = 1'-0" 0 1 2 3 4 5 10

METERS 1:48 0 .5 1 2 3

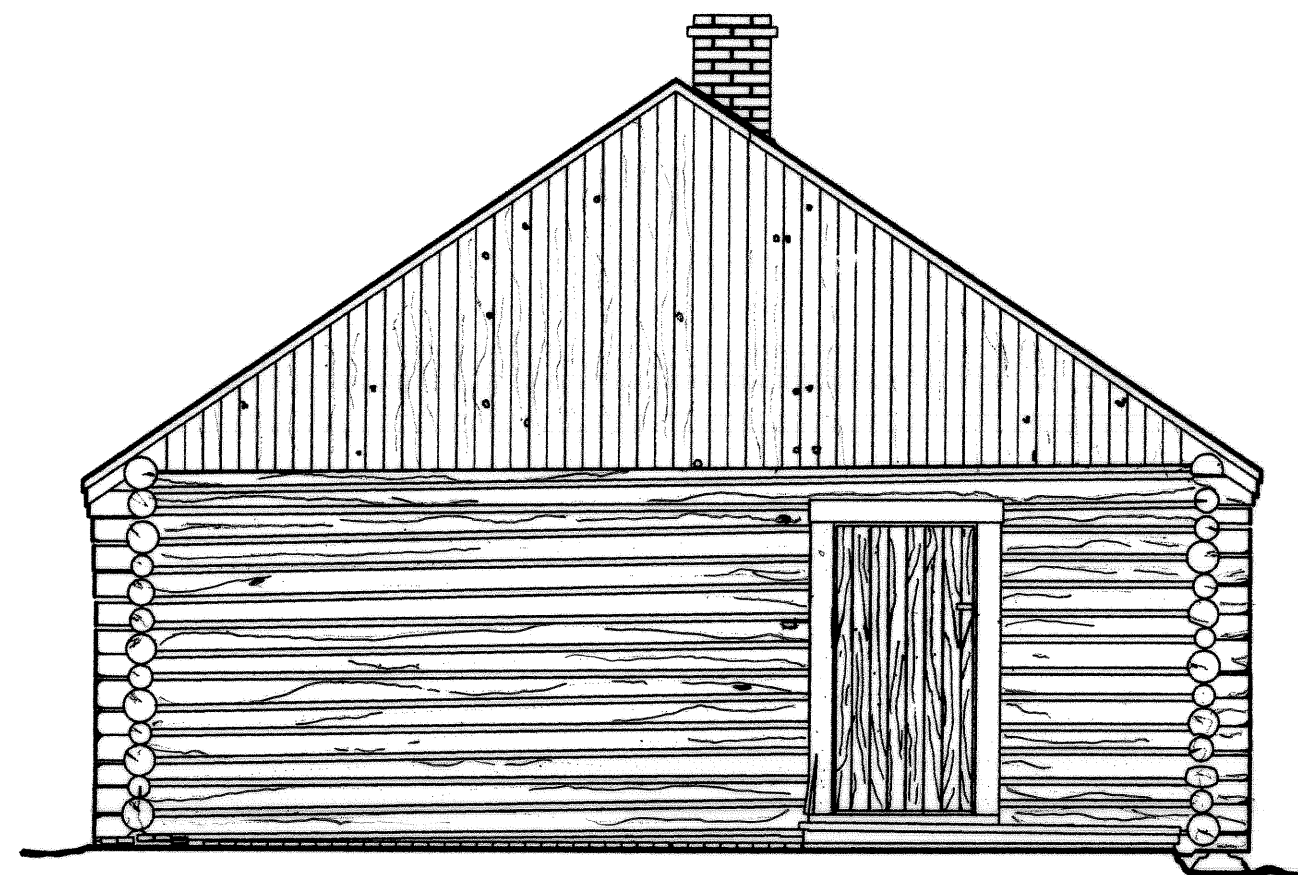

NORTH ELEVATION

FEET 1/4" = 1'-0" 0 1 2 3 4 5 10

METERS 1:48 0 .5 1 2 3




KITCHEN LINOLEUM

FEET 3" = 1'-0" 0 1/2" 1 2 3

METERS 1:3 0 .5 1 2 3

5'-6" 2'-10 1/2" 9'-1" 4'-6" 5'-7"

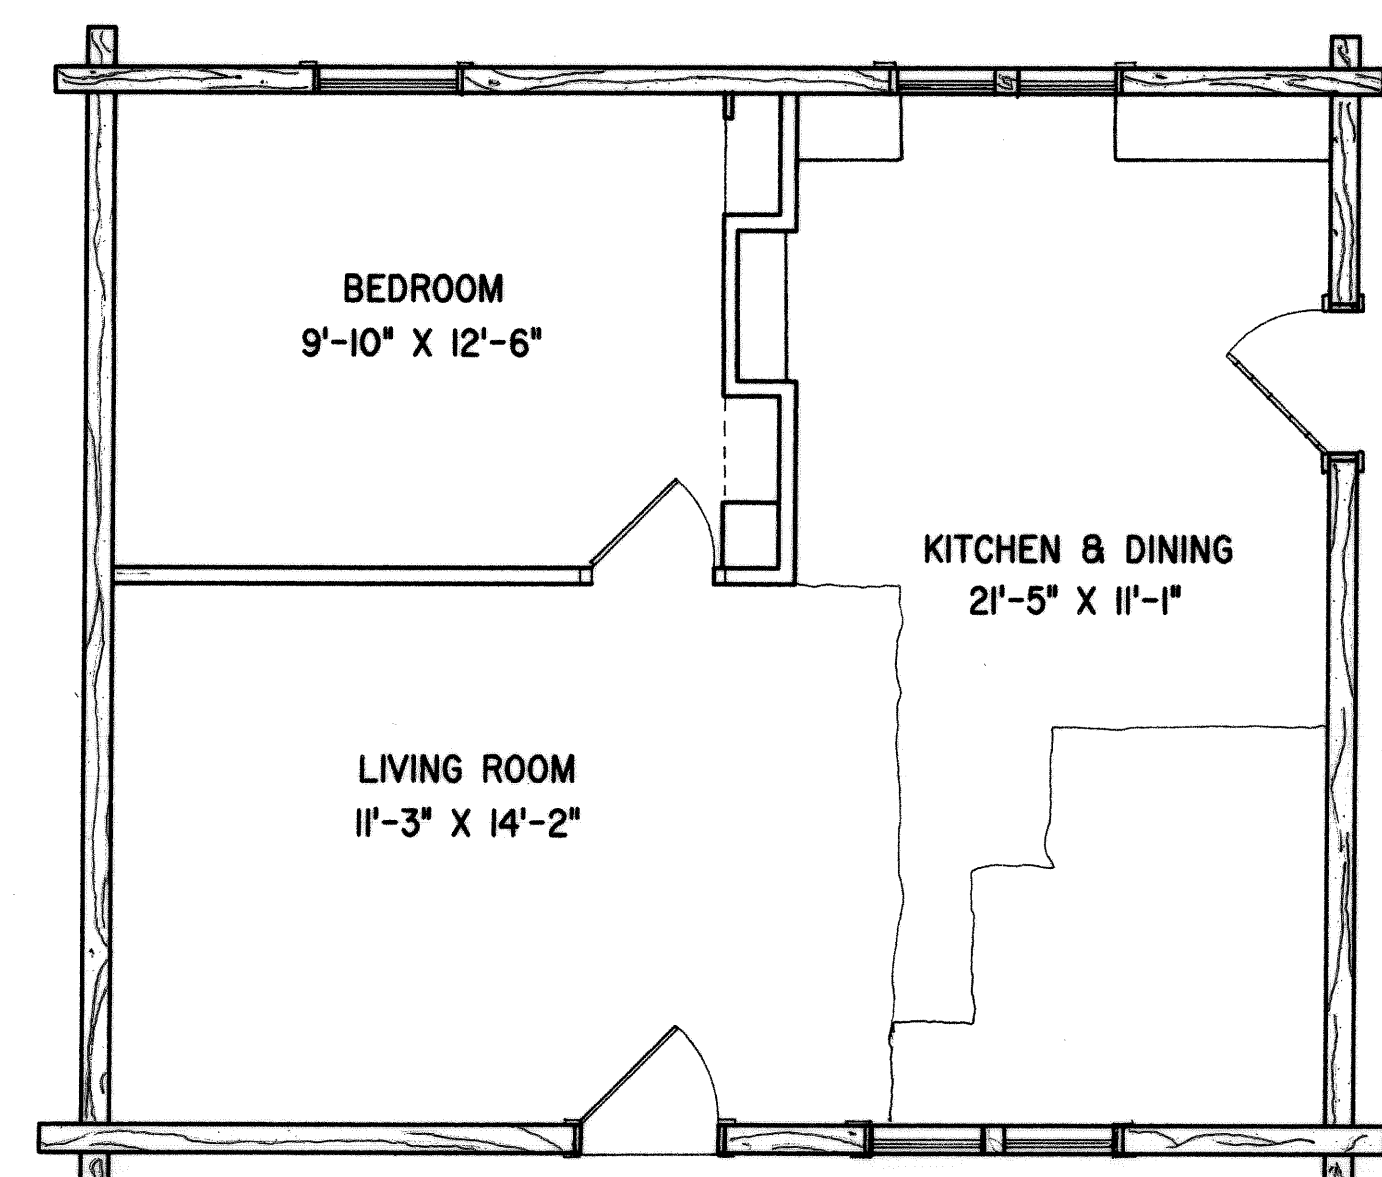

11'-3" 2'-10" 3'-2" 5'-2 1/2" 4'-11"

27'-11 1/2"

FLOOR PLAN

FEET 1/4" = 1'-0" 0 1 2 3 4 5 10

METERS 1:48 0 .5 1 2 3

15'-9" 6'-7" 25'-4 1/4"

DRAWN BY: BARRETT POWLEY

INTERMOUNTAIN SUPPORT OFFICE - DENVER
NATIONAL PARK SERVICE
UNITED STATES DEPARTMENT OF THE INTERIOR

MORMON ROW
MORMON ROW RD.
KELLY VIC. GRAND TETON NATIONAL PARK

JOHN MOULTON HOMESTEAD, BUNKHOUSE
TETON COUNTY, WYOMING

SURVEY NO.
WY-152-B

HISTORIC AMERICAN
BUILDINGS SURVEY
SHEET 1 OF 1

UNIVERSITY OF COLORADO
BRIAN M. HARRIS

IF REPRODUCED, PLEASE CREDIT THE HISTORIC AMERICAN BUILDINGS SURVEY, NATIONAL PARK SERVICE, NAME OF DELINEATOR, DATE OF DRAWING

HISTORIC AMERICAN BUILDINGS SURVEY

INDEX TO PHOTOGRAPHS

JOHN MOULTON HOMESTEAD, BUNKHOUSE

HABS WY-152-B

Grand Teton National Park

Mormon Row

Approximately 60 feet southwest of house

Kelly vicinity

Teton County

Wyoming

HABS
WY-152-B

INDEX TO BLACK AND WHITE PHOTOGRAPHS

Arnold Thallheimer, photographer, July 1997

WY-152-B-1	North side, looking south
WY-152-B-2	West side, looking east
WY-152-B-3	South & east sides, looking northwest
WY-152-B-4	Interior, living room & kitchen ^{kitchen}



9
H4135 No. WY-152-G-1



HABS No. WY-152-B-2



H485 N.O. WY-152-B-3



HBBS No wy-152-B-4