




1
18 LOCK 1 - RIVER WALL AT NORTH END

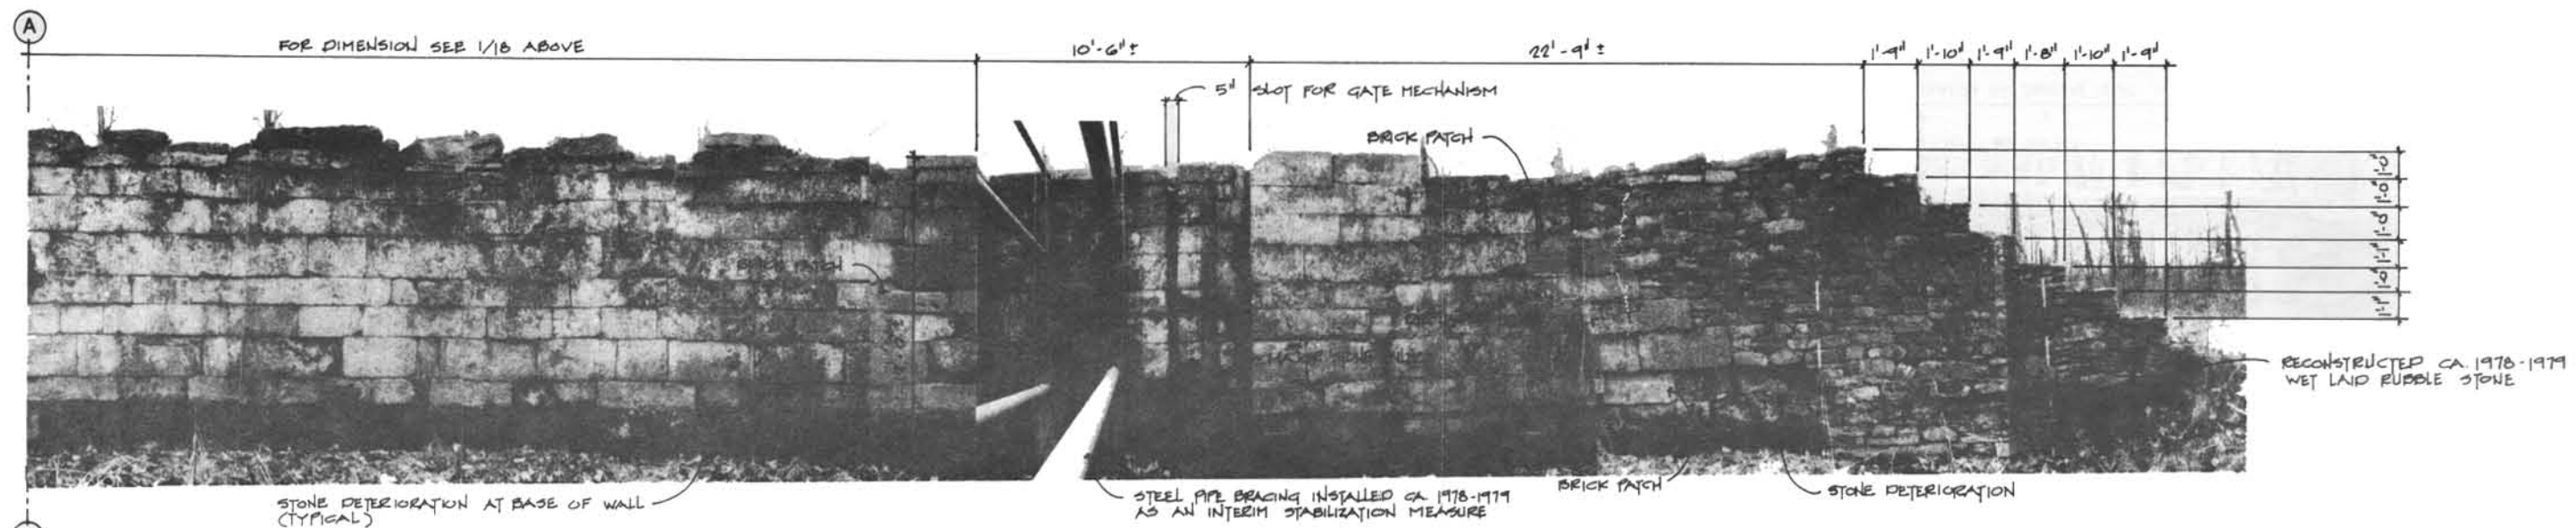

2
18 LOCK 1 - RIVER WALL AT SOUTH END

NOT TO SCALE

DESIGNED: —	SUB SHEET NO.	TITLE OF SHEET PATOWMACK CANAL, GREAT FALLS SECTION EXISTING CONDITIONS	DRAWING NO. 850 25,003
DRAWN A.S.D.		LOCK 1	PKG. NO. 300
TECH. REVIEW A.S.D.			SHEET 18
DATE: 5/86			OF 35