

Au Sable Light Station, Fog Signal
Grand Marais Vicinity
Alger County
Michigan

HABS No. MI-317-B


HABS
MICH.
2-GRAMAY,
1-B-

REDUCED COPIES OF MEASURED DRAWINGS


Historic American Buildings Survey
National Park Service
Mid-Atlantic Regional Office
Department of the Interior
Philadelphia, Pennsylvania 19106

TRIM LINE

TRIM LINE

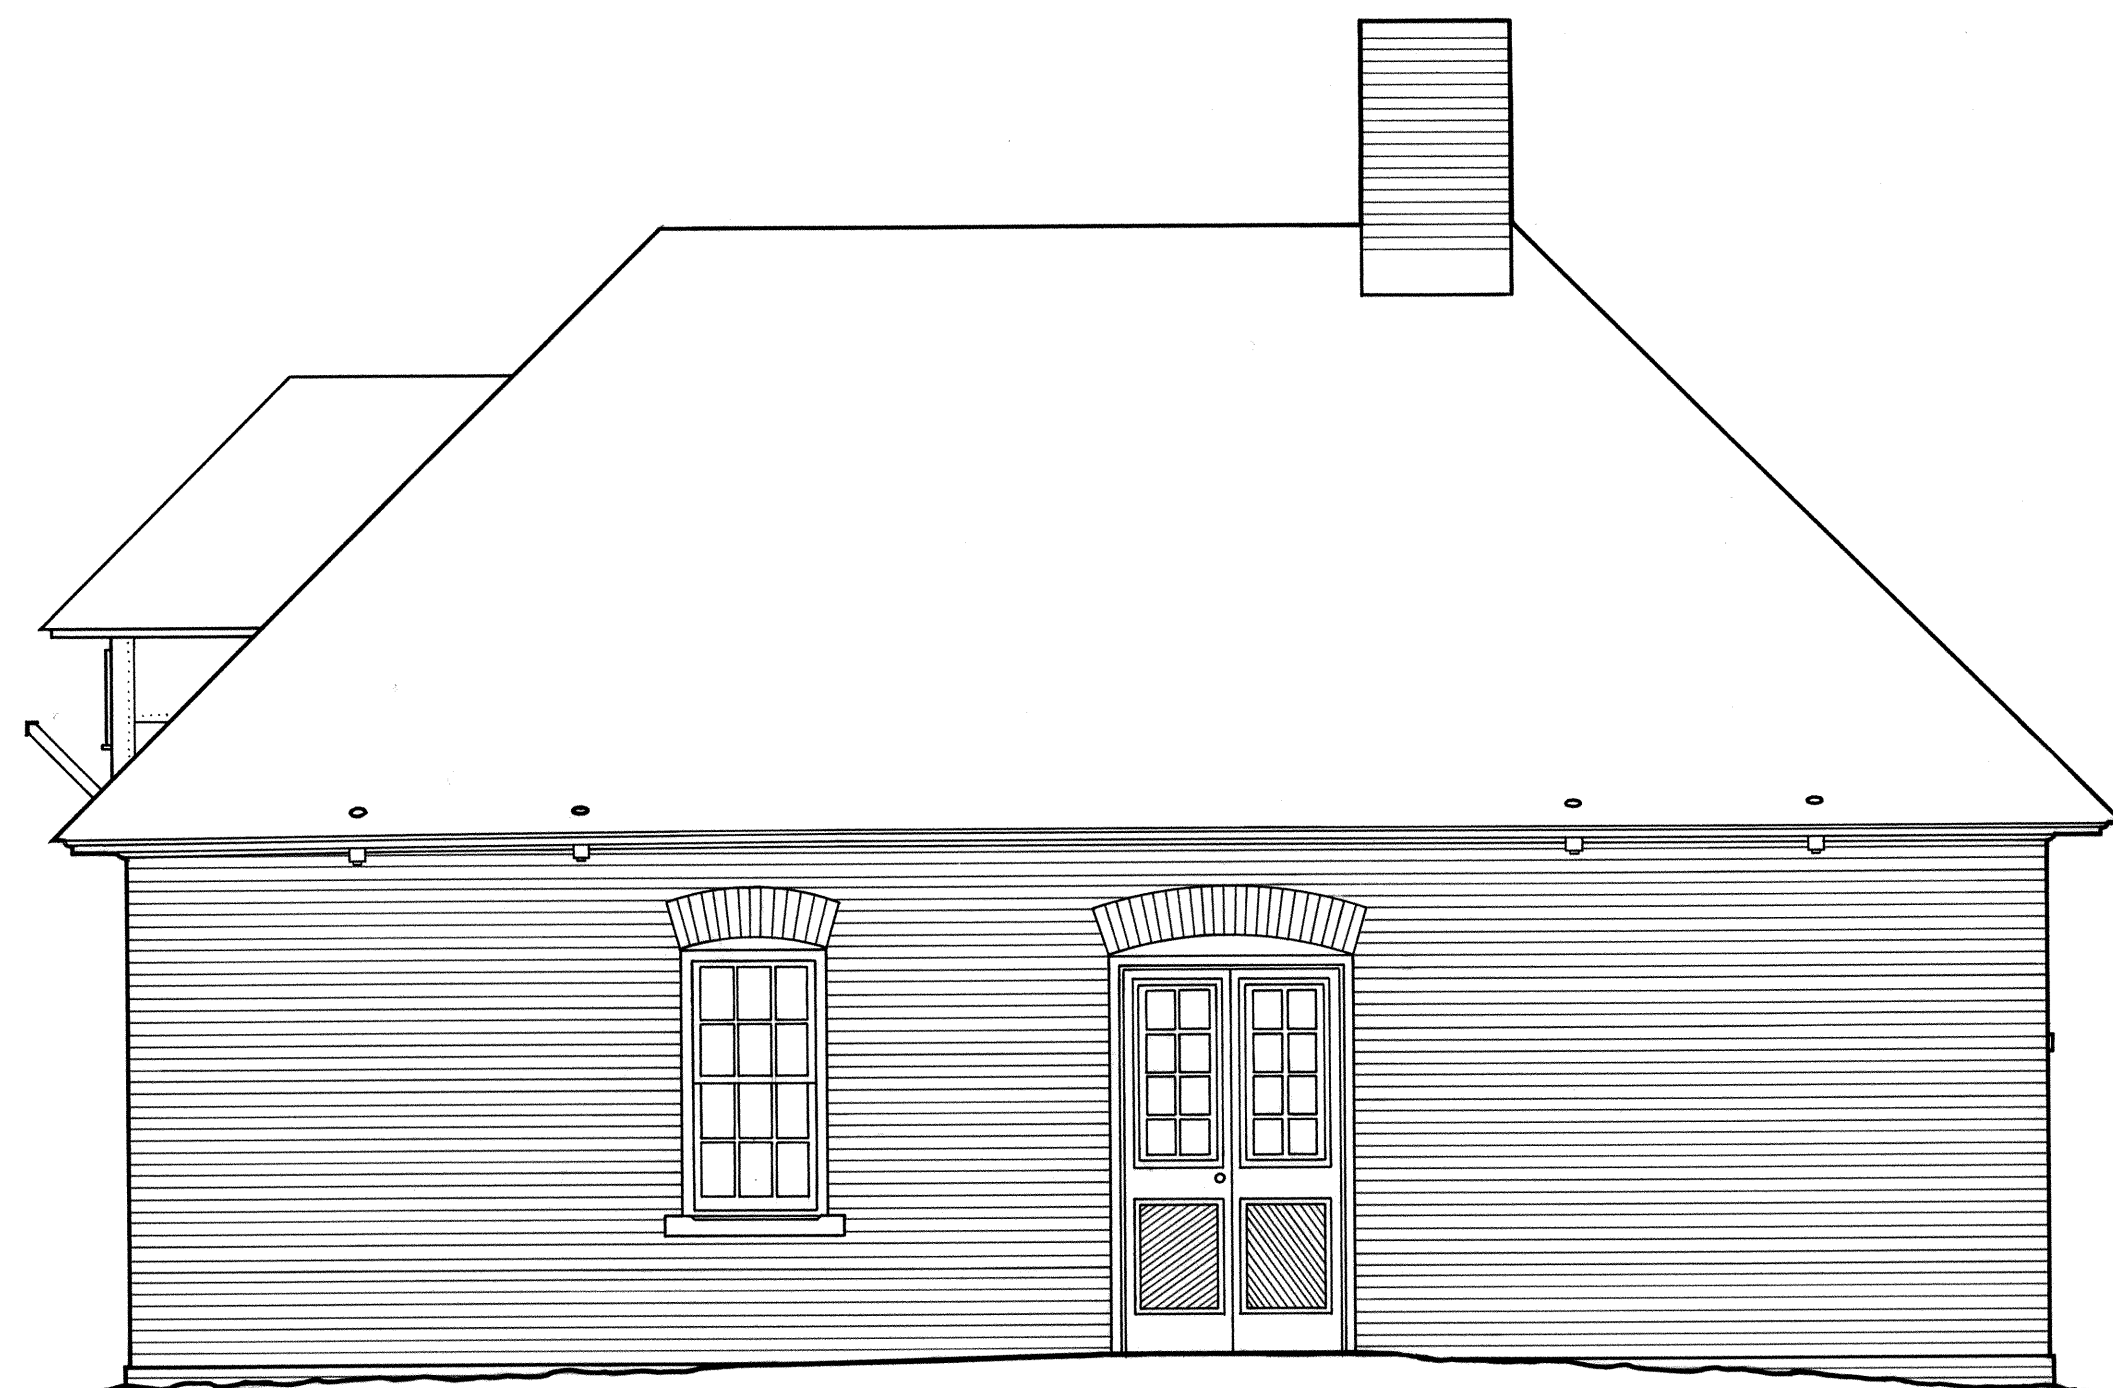


WEST ELEVATION

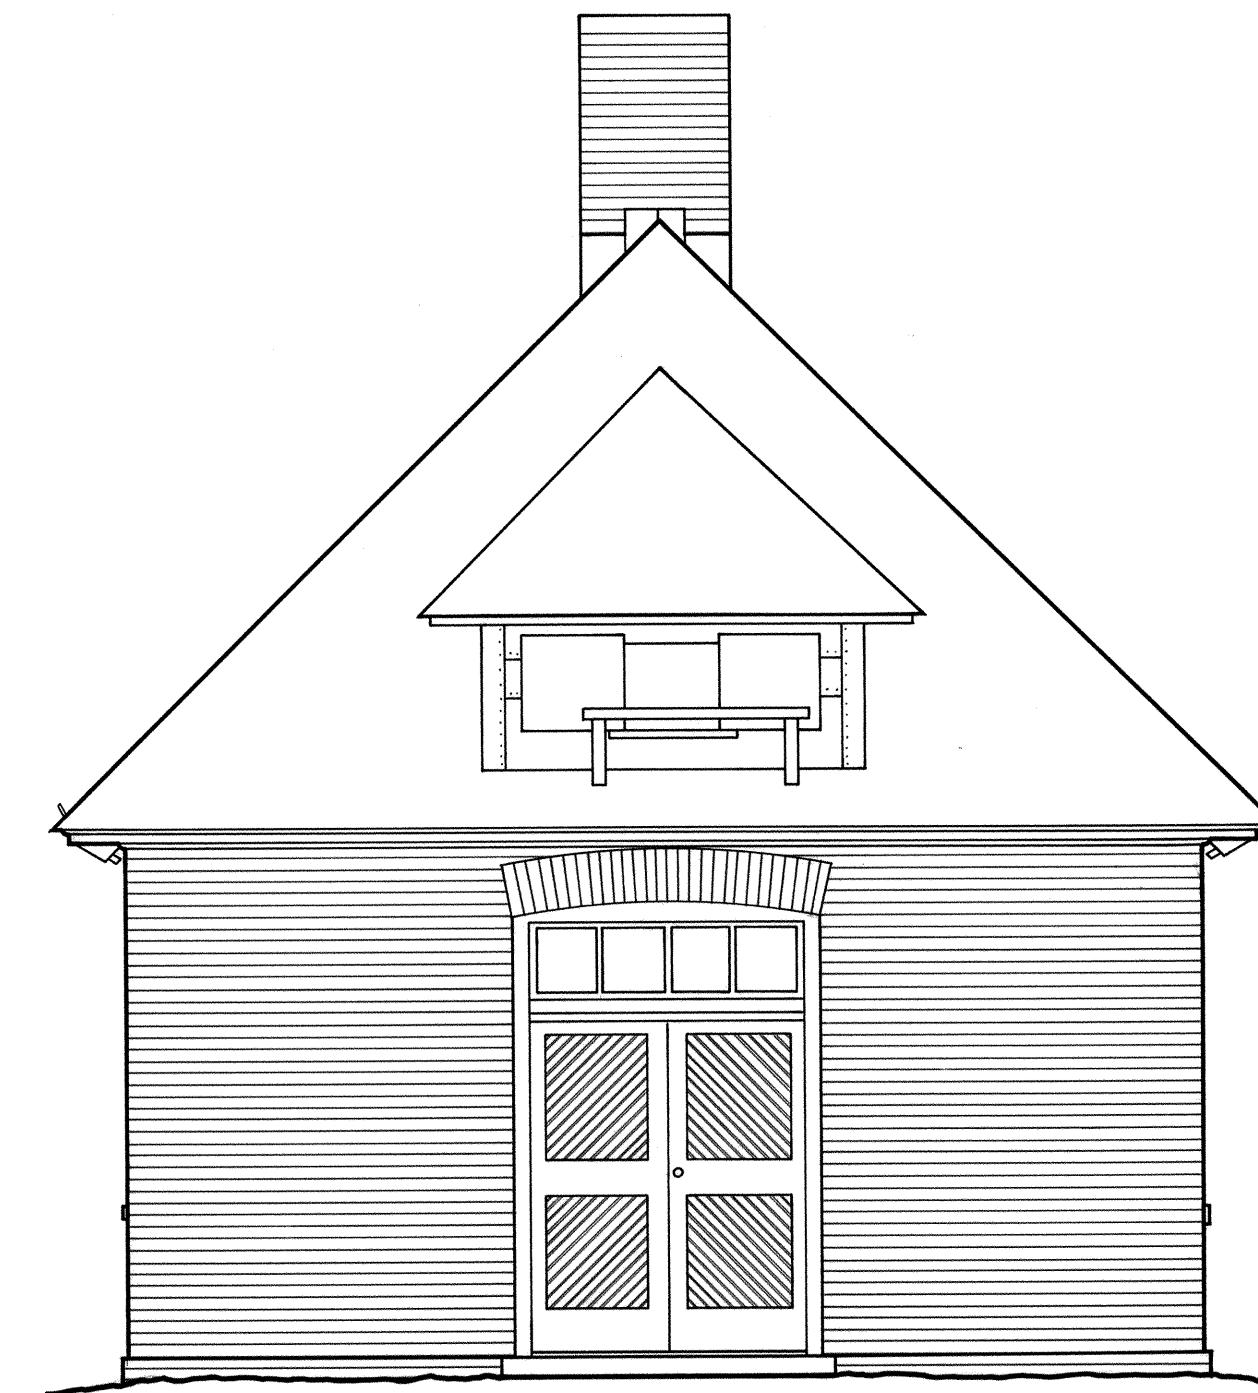


NORTH ELEVATION

28'-0 1/2" TOP OF CHIMNEY
23'-9 1/2" TOP OF ROOF
20'-8 1/4" TOP OF DORMER
0'-0" FINISH FLOOR

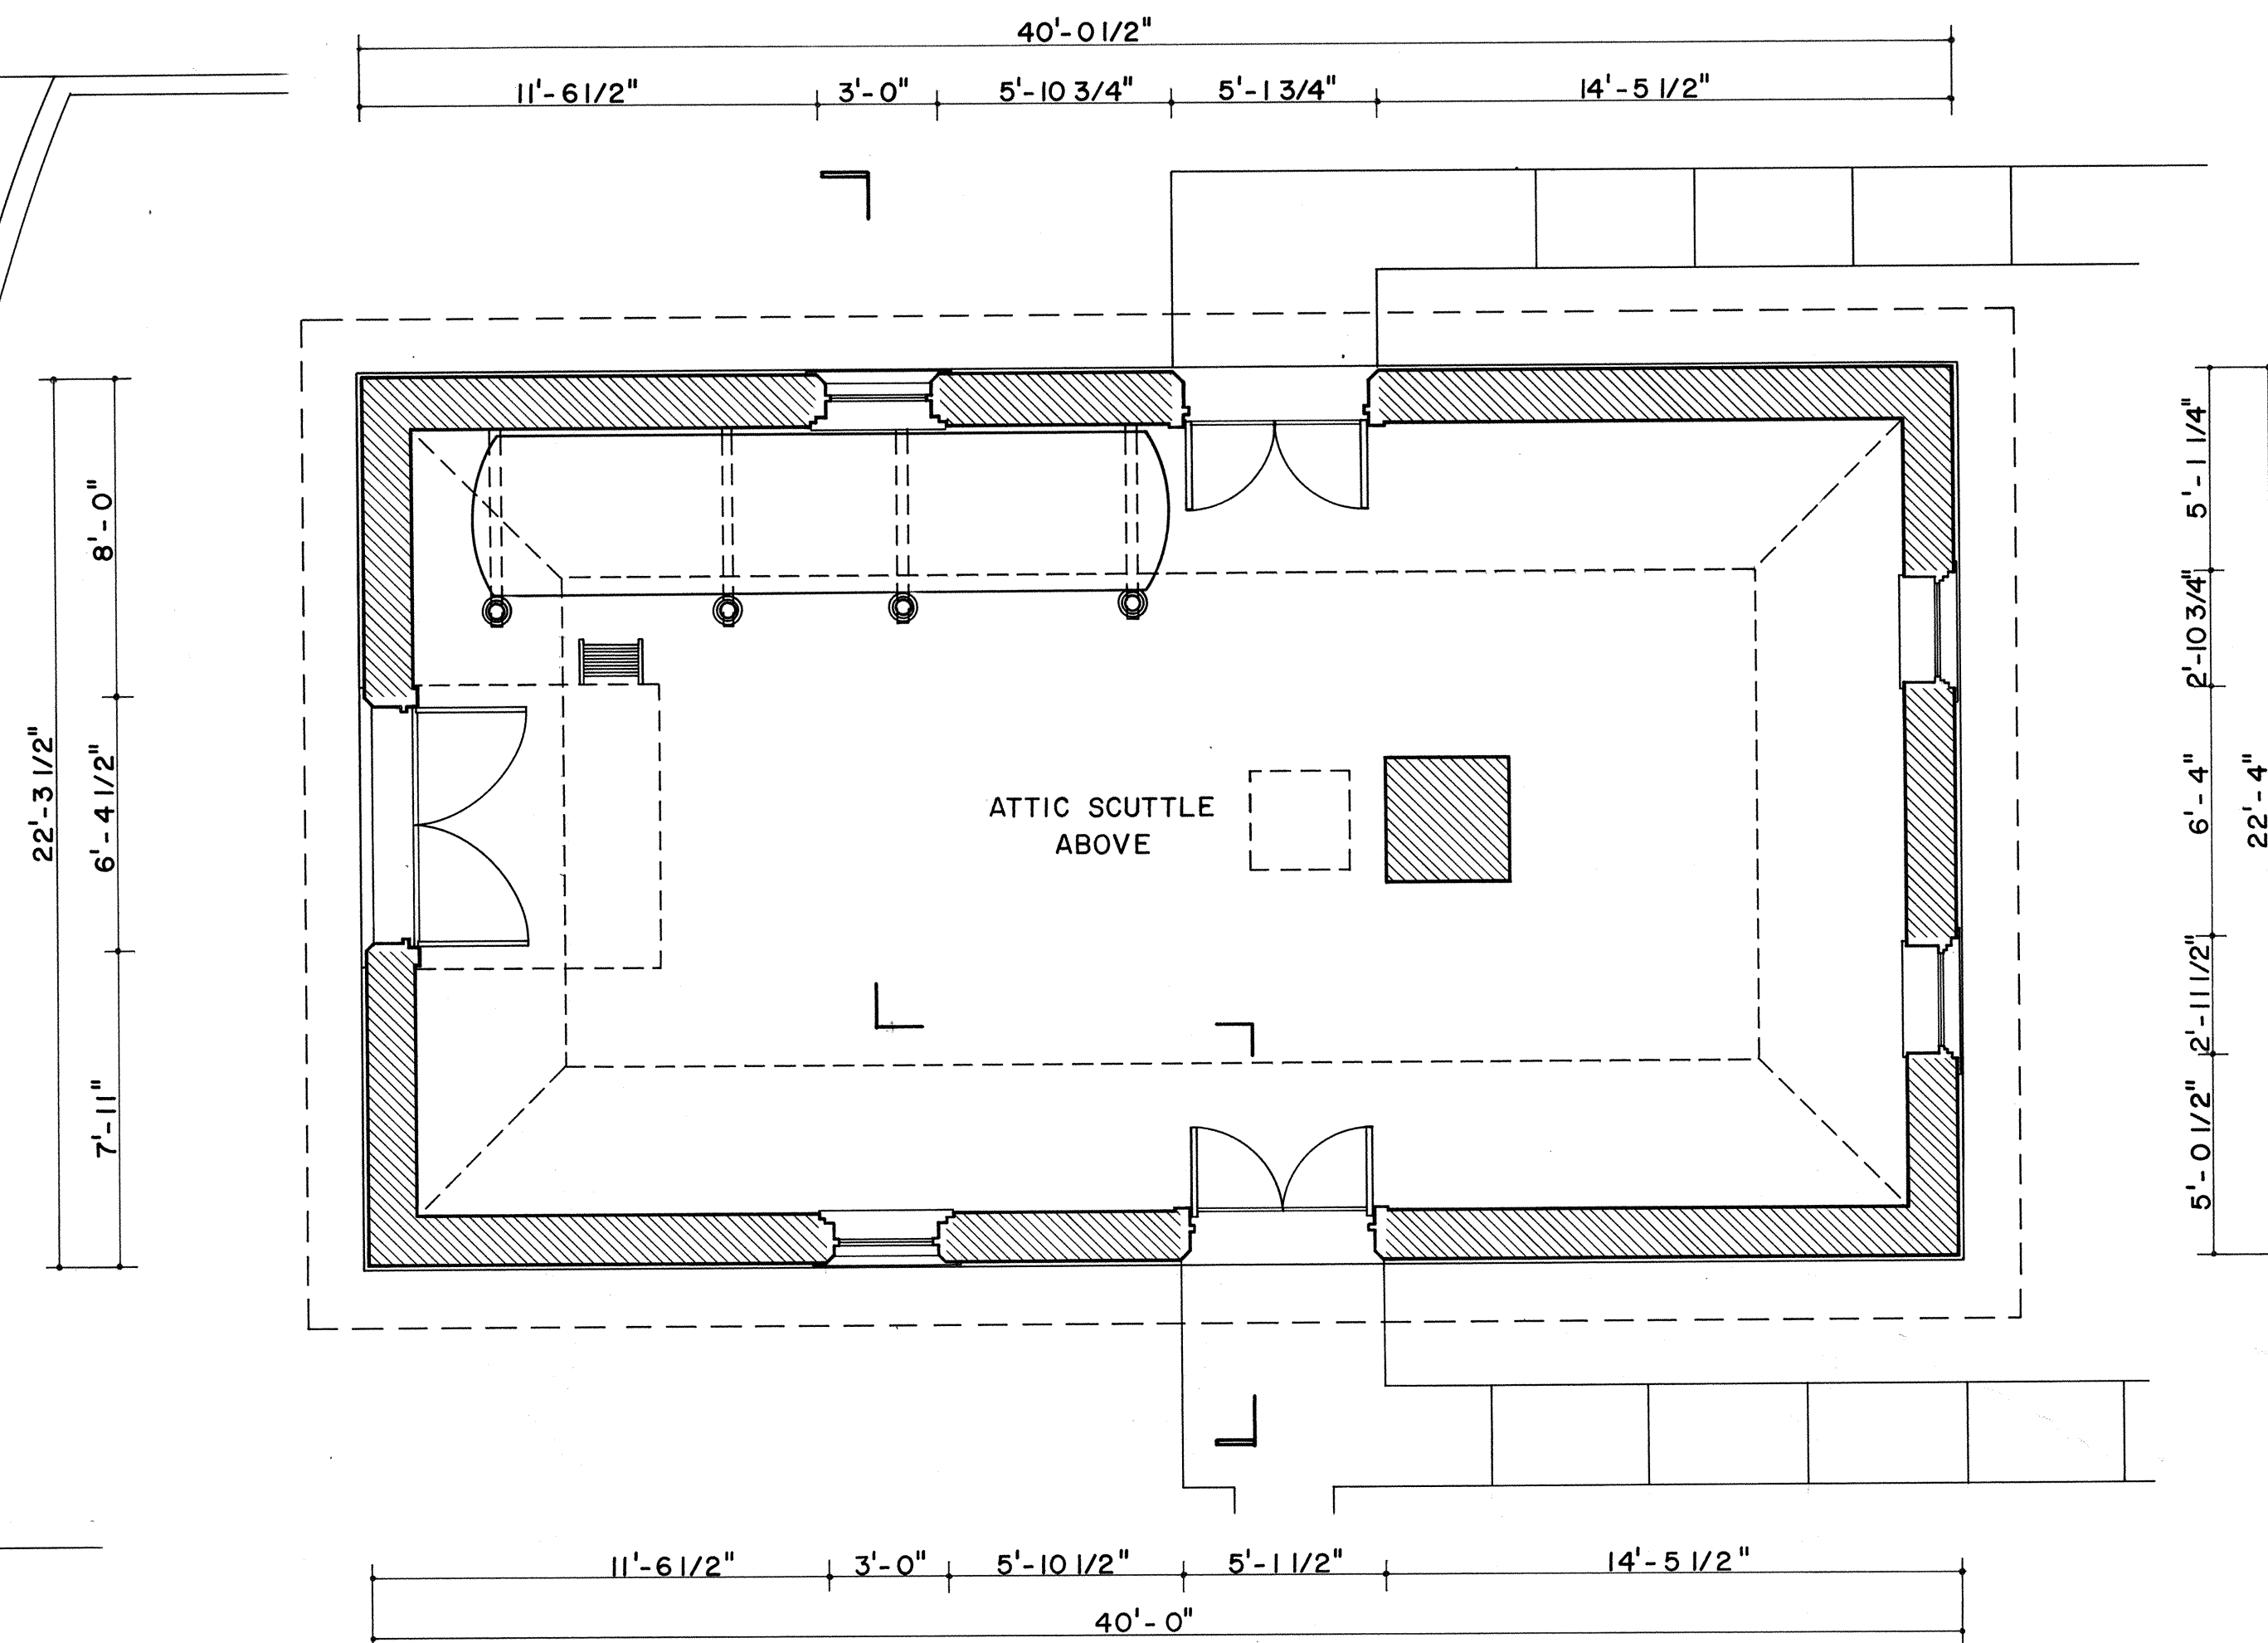

FLOOR PLAN

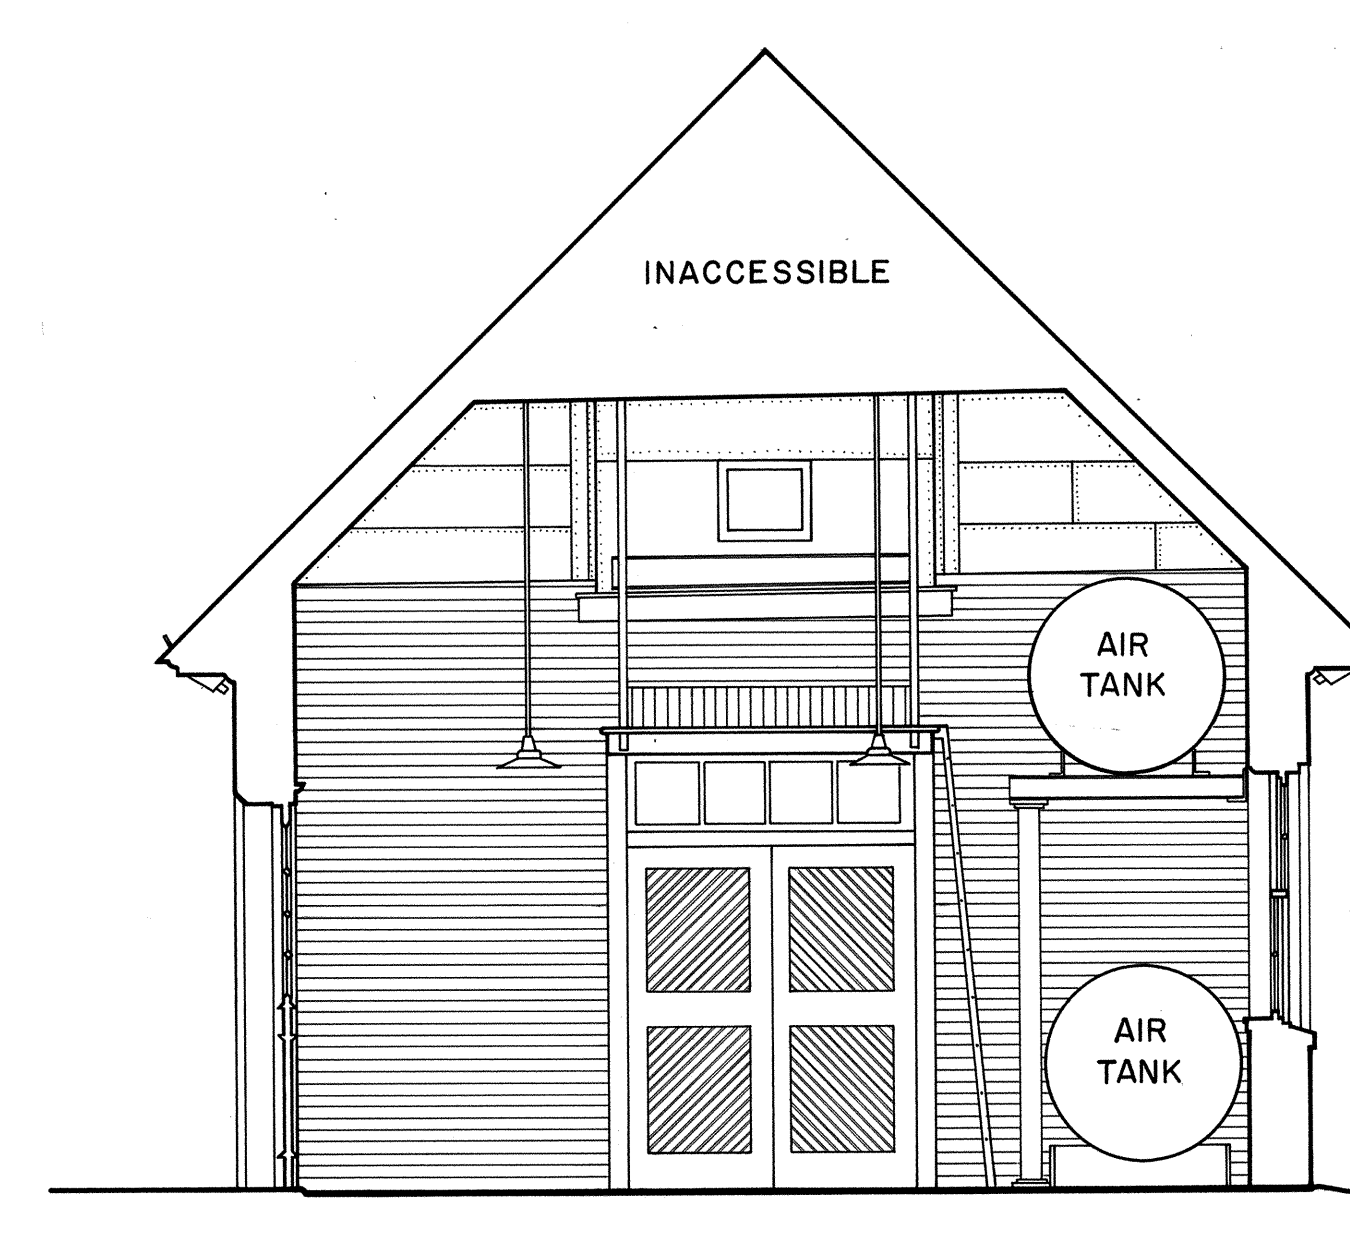

23'-9 1/2" TOP OF ROOF
16'-6 1/2" CEILING
0'-0" FINISH FLOOR

FEET 1/4" = 1'-0" 0 1 2 3 4 5 10
METERS 1:48 0 1 2 3

SECTION

