

CRATER LAKE ADMINISTRATIVE COMPLEX, ADMINISTRATION BLDG.
(Headquarters, Mabel S. Eager Building)
Munson Valley, Rim Drive off State Hwy. 62
Crater Lake National Park
Crater Lake
Klamath County
Oregon

HABS No. OR ~~144-A~~
162

HABS
ORE
18-CRALA
3A-

PHOTOGRAPHS

WRITTEN HISTORICAL AND DESCRIPTIVE DATA

Historic American Buildings Survey
National Park Service
Western Region
Department of the Interior
San Francisco, California 94102

NATIONAL PARK SERVICE
Department of the Interior

CRATER LAKE ADMINISTRATIVE COMPLEX,
ADMINISTRATION BUILDING
HABS No. OR-144-A
(Page 1)

HABS
ORE
18-CRALA
3A-

STATE Oregon	COUNTY Klamath	TOWN OR VICINITY Crater Lake
HISTORIC NAME OF STRUCTURE (include source for name) Crater Lake Administrative Complex, Administration Building (Historic Building Inventory, 1984)		HABS NO. OR-144-A ¹⁶²
SECONDARY OR COMMON NAMES OF STRUCTURE Headquarters; Merel S. Sager Building		
COMPLETE ADDRESS (for rural sites describe location) Munson Valley, Crater Lake National Park, Oregon		
DATE OF CONSTRUCTION (include source) 1934-35 (Historic Building Inventory, 1984)	ARCHITECT(S) (include source) Designed by NPS Branch of Plans & Design in San Francisco, Original plans are initialed "S.D." (Hist. Bldg. Inventory, 1984)	
SIGNIFICANCE (architectural and historical, include original use of structure) NPS Landscape Architect Francis G. Lange described the Administration Building in his final field report for 1935 as "one of the most attractive structures of its kind in any of our national parks." It is the keystone of the group of rustic stone structures built at Crater Lake's administrative head- quarters from 1926-1935, exemplifying in its use of native materials, colors and forms that harmonize with its environment, the principles of the rustic style of park architecture developed STYLE (if appropriate) by the NPS' San Francisco Branch of Plans and Designs. Rustic		
MATERIAL OF CONSTRUCTION (include structural systems) Wood-frame construction set on partial concrete foundation		
SHAPE AND DIMENSIONS OF STRUCTURE (sketched floor plans on separate sheet acceptable) Rectangle; 6498 square feet		
EXTERIOR FEATURES OF NOTE see attached sheet		
INTERIOR FEATURES OF NOTE (describe floor plans if not sketched) see attached sheet		
MAJOR ALTERATIONS AND ADDITIONS, WITH DATES 1959; covered A-frame entrance portico added to main doors and steps (south elevation); major rehabilitation of entire bldg. in 1986-87; including addition of snow tunnel on west.		
PRESENT CONDITION AND USE Excellent; Administrative Offices		
OTHER INFORMATION AS APPROPRIATE Building renamed c. 1987 for NPS Landscape Architect Merel Sager.		
SOURCES OF INFORMATION (include listing on National Register, State Registers, etc.) Draft National Register Nomination for the Historic Resources of Crater Lake National Park, by Pat Erigero, 1984 (revised by Stephanie Toothman in 1988). Historic Building Inventory, Crater Lake National Park, 1984 (revised in 1988)		
COMPILER, AFFILIATION Gretchen Luxenberg, National Park Service	DATE October, 1988	

CRATER LAKE ADMINISTRATION COMPLEX, ADMINISTRATION
BUILDING (Headquarters, Mere S. Sager Bldg)
HABS No. OR-144-A (page 2)
162


EXTERIOR FEATURES OF NOTE

1-½ stories with partial basement; steeply-pitched gable roof with extended eaves supported by squared outriggers; gable-roofed extensions off east and west elevations are set back on north elevation but nearly flush with main section on south; wood-shake roof; shed-roofed dormers on south and north; native boulders used on lower exterior; horizontal wood siding at gable ends; wood shingle siding on dormers; cut stone central chimney on north slope; main entry on south has tri-partite multi-paned fixed sash and french doors; multi-paned metal casement windows throughout; heavy timber lintels above lower level windows; new snow tunnel on west has boulder piers supporting wood-shingled gable roof.

INTERIOR FEATURES OF NOTE (describe floor plans if not sketched)

Prior to the 1986-87 rehabilitation, 1st floor housed a public area, post office, superintendent's office, first aid and restrooms and administrative offices. Interior finishes were 1 x 4 and 1 x 8 T & G V-joint paneling on walls, concrete floor and exposed ceiling beams. Original dark wood moldings were painted in 1970s. Open wood stairway to 2nd floor. Original wrought-iron light fixtures, probably built by E.C.W.- CCC workers are extant. In 1986-87, interior was redesigned, original fixtures and details restored.


CRATER LAKE ADMINISTRATION COMPLEX, ADMINISTRATION
 BUILDING (Headquarters, Merel S. Sager Bldg)
 HABS No. OR-144-A (page 3)

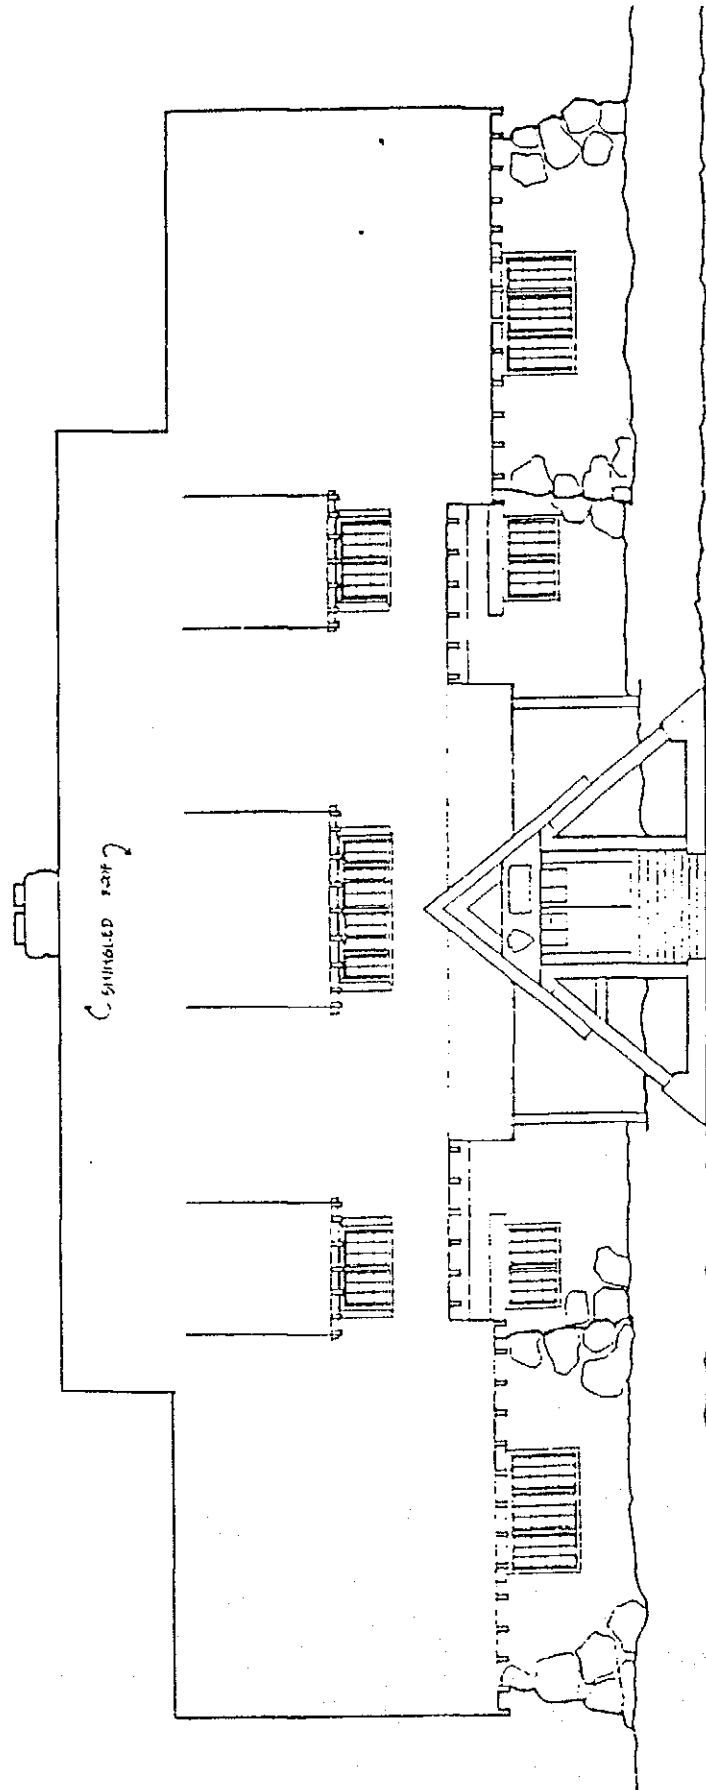

ADMINISTRATION BLDG.


SCALE IN FEET
 0 10 20

CRATER LAKE ADMINISTRATIVE COMPLEX, ADMINISTRATION
 BUILDING (Headquarters, Merel S. Sager Bldg)
 HABS No. OR-144-A (page 4)
 162

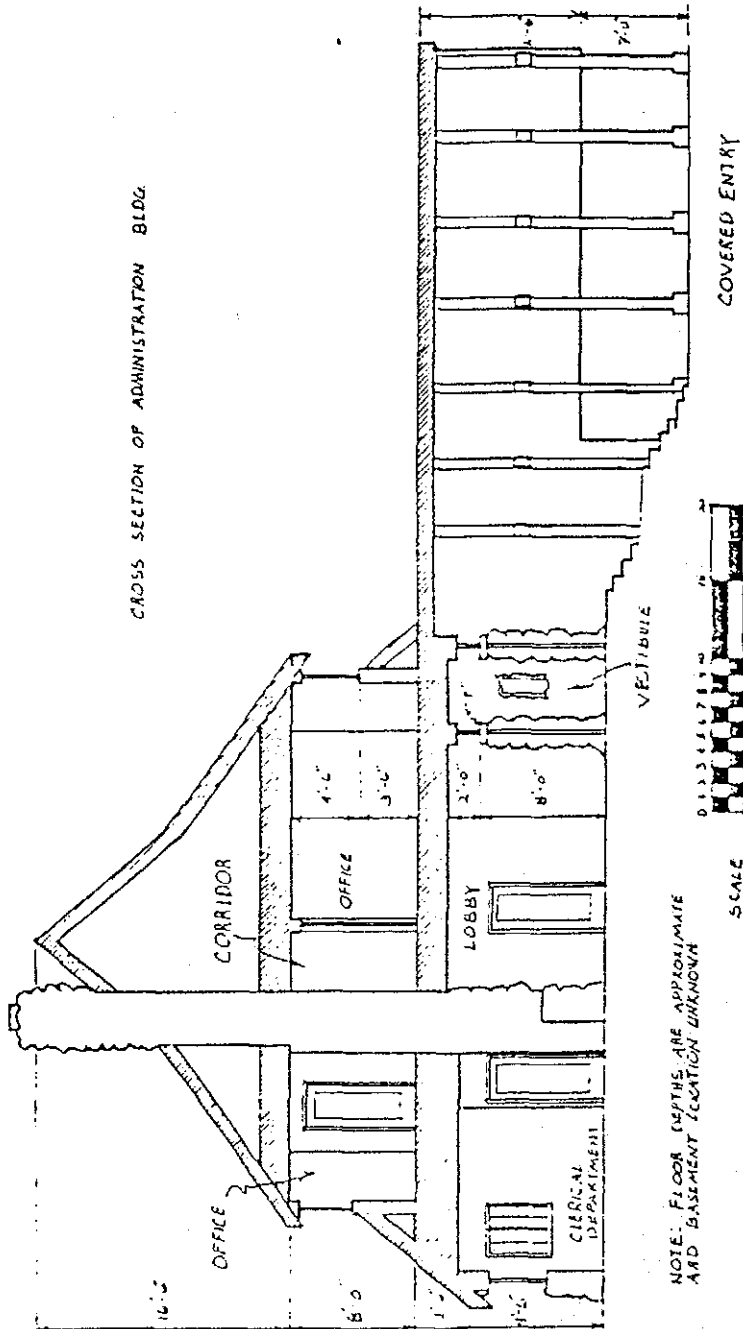


CRATER LAKE ADMINISTRATIVE COMPLEX, ADMINISTRATION
 BUILDING (Headquarters, Meryl S. Sager Bldg)
 HABS No. OR-144-A (page 5)

ADMINISTRATION BUILDINGS

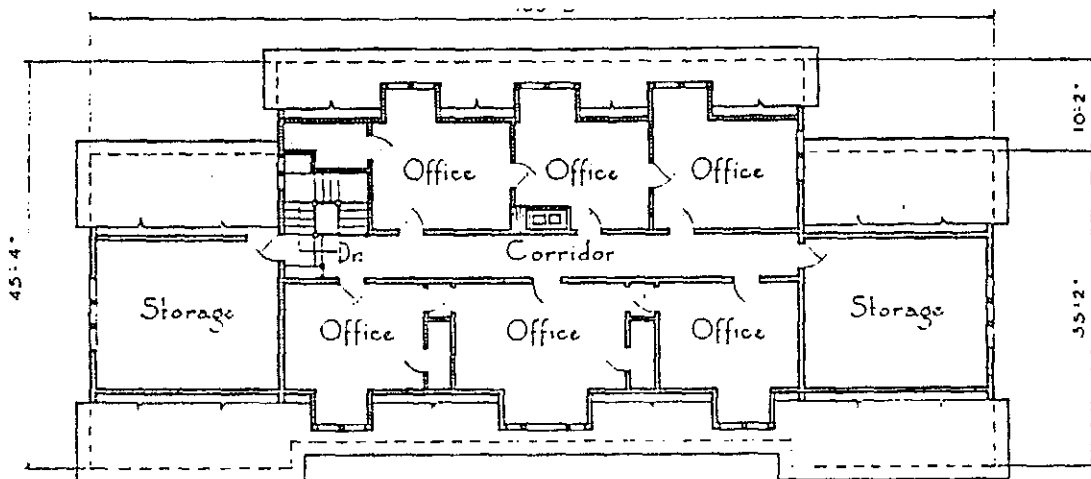

SECOND FLOOR PLAN

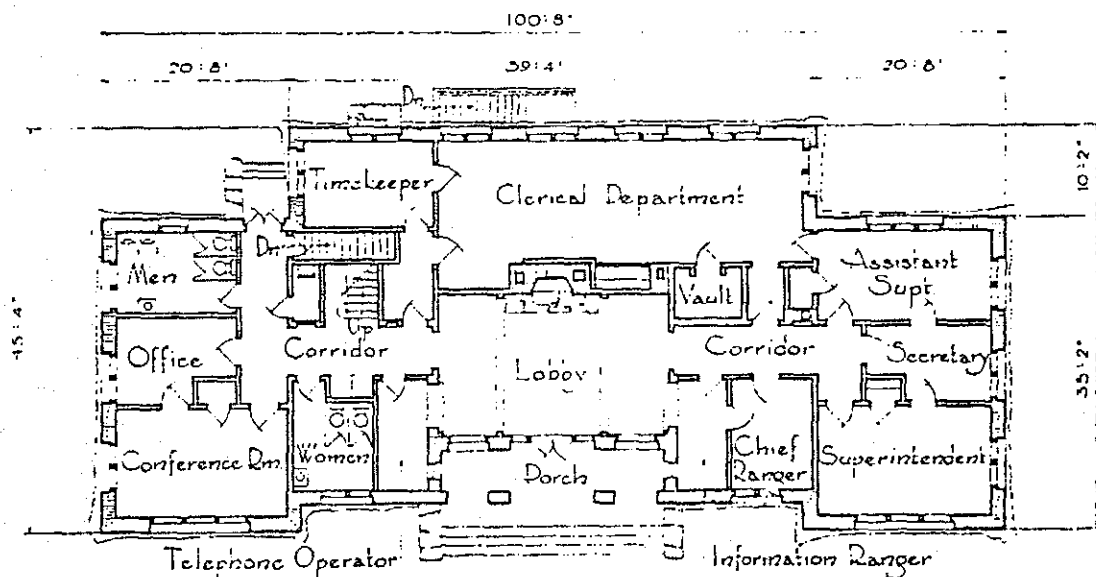


FIRST FLOOR PLAN

Scale 1/4" = 1'-0"

CRATER LAKE ADMINISTRATIVE COMPLEX, ADMINISTRATION
BUILDING (Headquarters, Merel S. Sager Bldg)
HABS No. OR-144-A (page 7)

162


ADMINISTRATIVE BUILDING
HABS 144-A

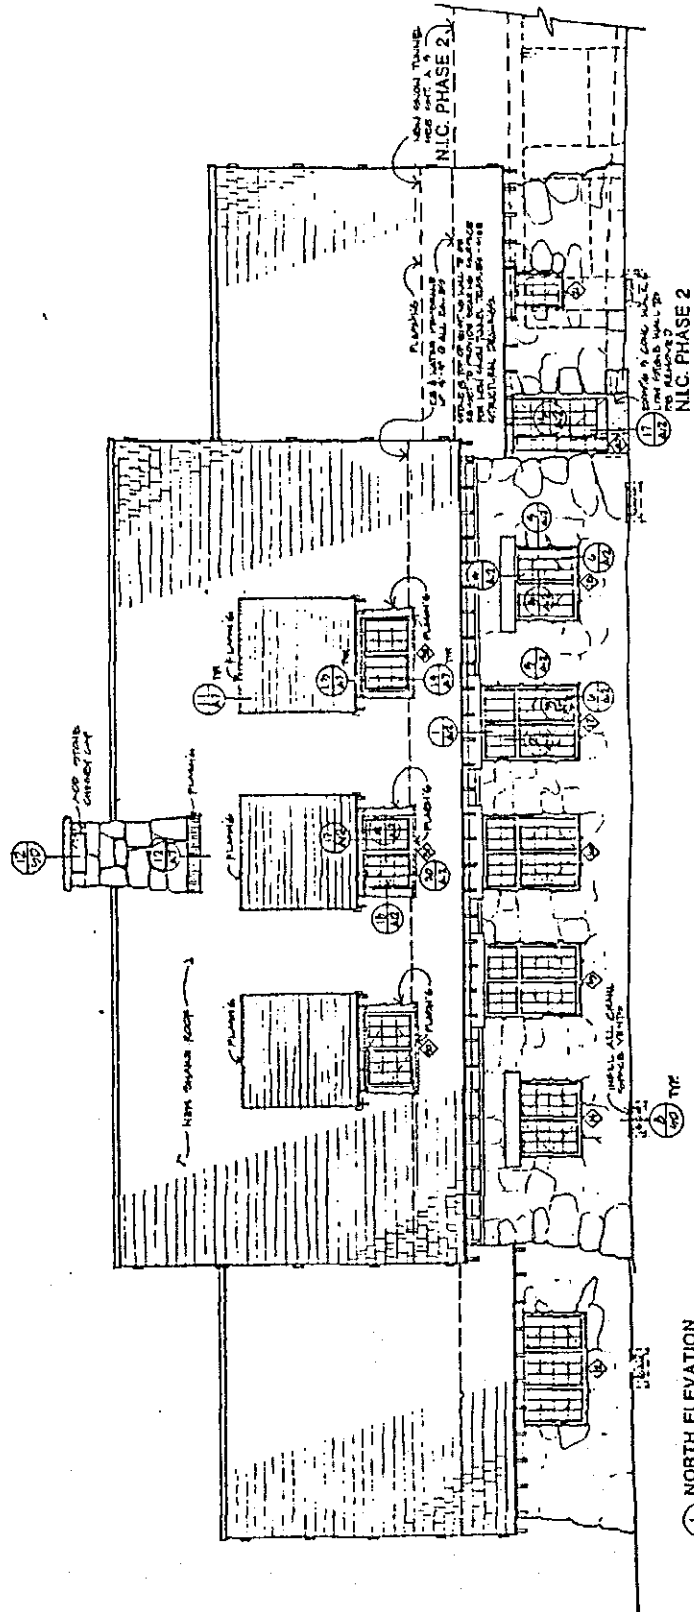

① NORTH ELEVATION
1/4" = 1'-0"

		SCALE OF SHEET 1/4" = 1'-0"	
SHEET NO. 108 41033		NORTH ELEVATION	
SHEET NO. 12		A 8	

762

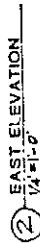


1602

[illegible]



1871

LAN

NO

ADMINISTRATION BUILDING
HABS NO. OR-144-A

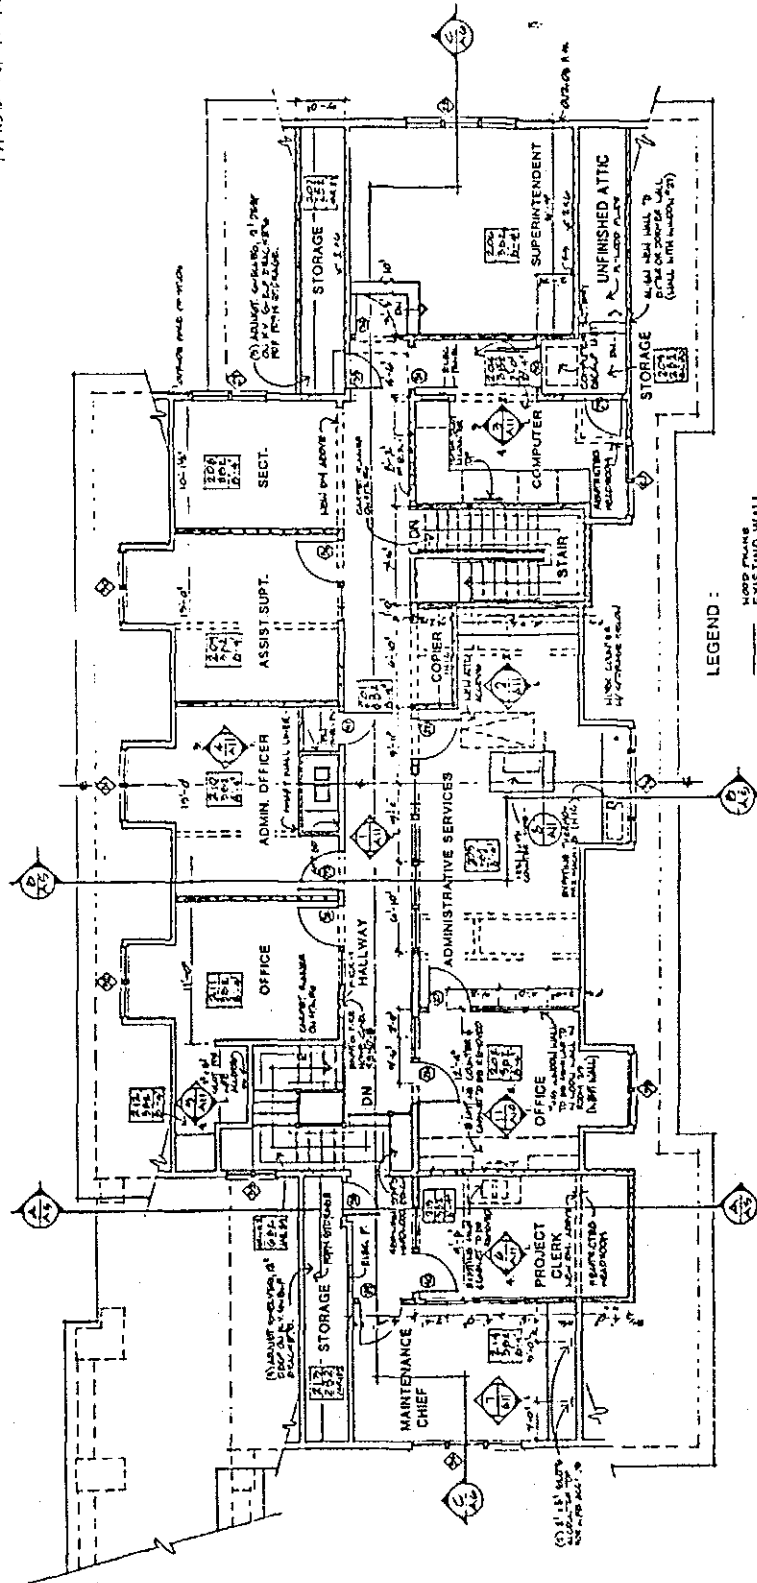

LEGEND :

- EXISTING WALL
- EXISTING WALL TO REMAIN
- NEW WALL

		0 4 8 1" = 4'-0" TITLE OF SHEET
UPPER FLOOR PLAN		108 4708
A 3		3/21/82
3/21/82		3/21/82

HABS
ORE
15-CRALA,
3A-

HISTORIC AMERICAN BUILDINGS SURVEY

INDEX TO PHOTOGRAPHS

Crater Lake Administrative Complex, HABS No. OR-144-A
Administration Building (Headquarters, 162
Merel S. Sager Building)
Munson Valley, Rim Drive off State Hyw 62
Crater Lake National Park
Crater Lake
Klamath County
Oregon

Zaik/Miller/DiBenedetto, Photographer July 1984 (OR-144-A-1
through OR-144-A-4) 162

Gretchen Luxenberg, Photographer September 1988 (OR-144-A-5
through OR-144-A-8) 162

Cathy A. Gilbert, Photographer July 1989 (OR-144-A-9) 162

Note: Photographs Nos. OR-144-A-1 through OR-144-A-8 are photo-
copies of photographs. Original photographs are located in the
National Park Service Pacific Northwest Regional Office, Seattle,
California.

OR-144-A-1 162	VIEW OF SOUTH FACADE, LOOKING NORTH
OR-144-A-2 162	VIEW OF EAST FACADE, LOOKING WEST
OR-144-A-3 162	VIEW OF NORTH FACADE, LOOKING SOUTH
OR-144-A-4 162	VIEW OF WEST FACADE, LOOKING EAST
OR-144-A-5 162	VIEW OF SOUTH FACADE, LOOKING NORTH
OR-144-A-6 162	VIEW OF NORTHEAST FACADE, LOOKING SOUTHWEST
OR-144-A-7 162	VIEW OF NORTHWEST FACADE, LOOKING SOUTHEAST
OR-144-A-8 162	VIEW OF SOUTHWEST FACADE, LOOKING NORTHEAST
OR-144-A-9 162	VIEW OF SOUTH FACADE, LOOKING NORTH





HRBS NO. OR-144-A-2: 6. 2. A-2.



HABS NO. 95-HH-A-3 113-A-3



HARVEY, OR. - 177-A-4 (62-4-4)



HM65 NO. OR-144-A-5 142-A-5



1970 No. 10. Log Cabin, 1/2 mile N. of





HAB. NO. CR-111-B-6, 7, 8-9



HABS No. OR-144-A-9 162-A-9