

BRIGHT ANGEL LODGE, CABIN NO. 6174-6177
Grand Canyon National Park
Grand Canyon Village, South Rim
Grand Canyon National Park
Coconino County
Arizona

HABS No. AZ-136-E

HABS
ARIZ
3-GRACAN,
12E-

PHOTOGRAPHS

REDUCED COPIES OF MEASURED DRAWINGS


HISTORIC AMERICAN BUILDINGS SURVEY
National Park Service
U.S. Department of the Interior
1849 C St. NW
Washington, DC 20240

2'-6" (0.76 M) 14'-5 3/4" (4.41 M) 16'-5 1/8" (5.01 M)



FLOOR PLAN

SCALE

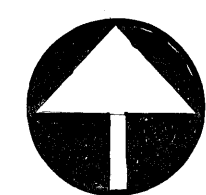


0 1 2 3 4 5 6 7 8 9 10
FEET 3/8" = 1'-0"
0 1 2 3
METERS 1:32

INTERIOR MATERIALS

PLANK FLOORS
WOOD PANELING IN ROOMS
PAINTED WOOD TRIM IN ROOMS
PAINTED PLASTER WALLS IN BATHS

EXTERIOR MATERIALS

BOARD AND BATTEN AS INDICATED
CLAPBOARD WALLS AS INDICATED
RUBBLE ROCK AND MORTAR FOUNDATION
ROUGH SHINGLE ROOF
GREEN PAINTED DOORS AND WINDOW FRAMES
ALL OTHER SURFACES STAINED

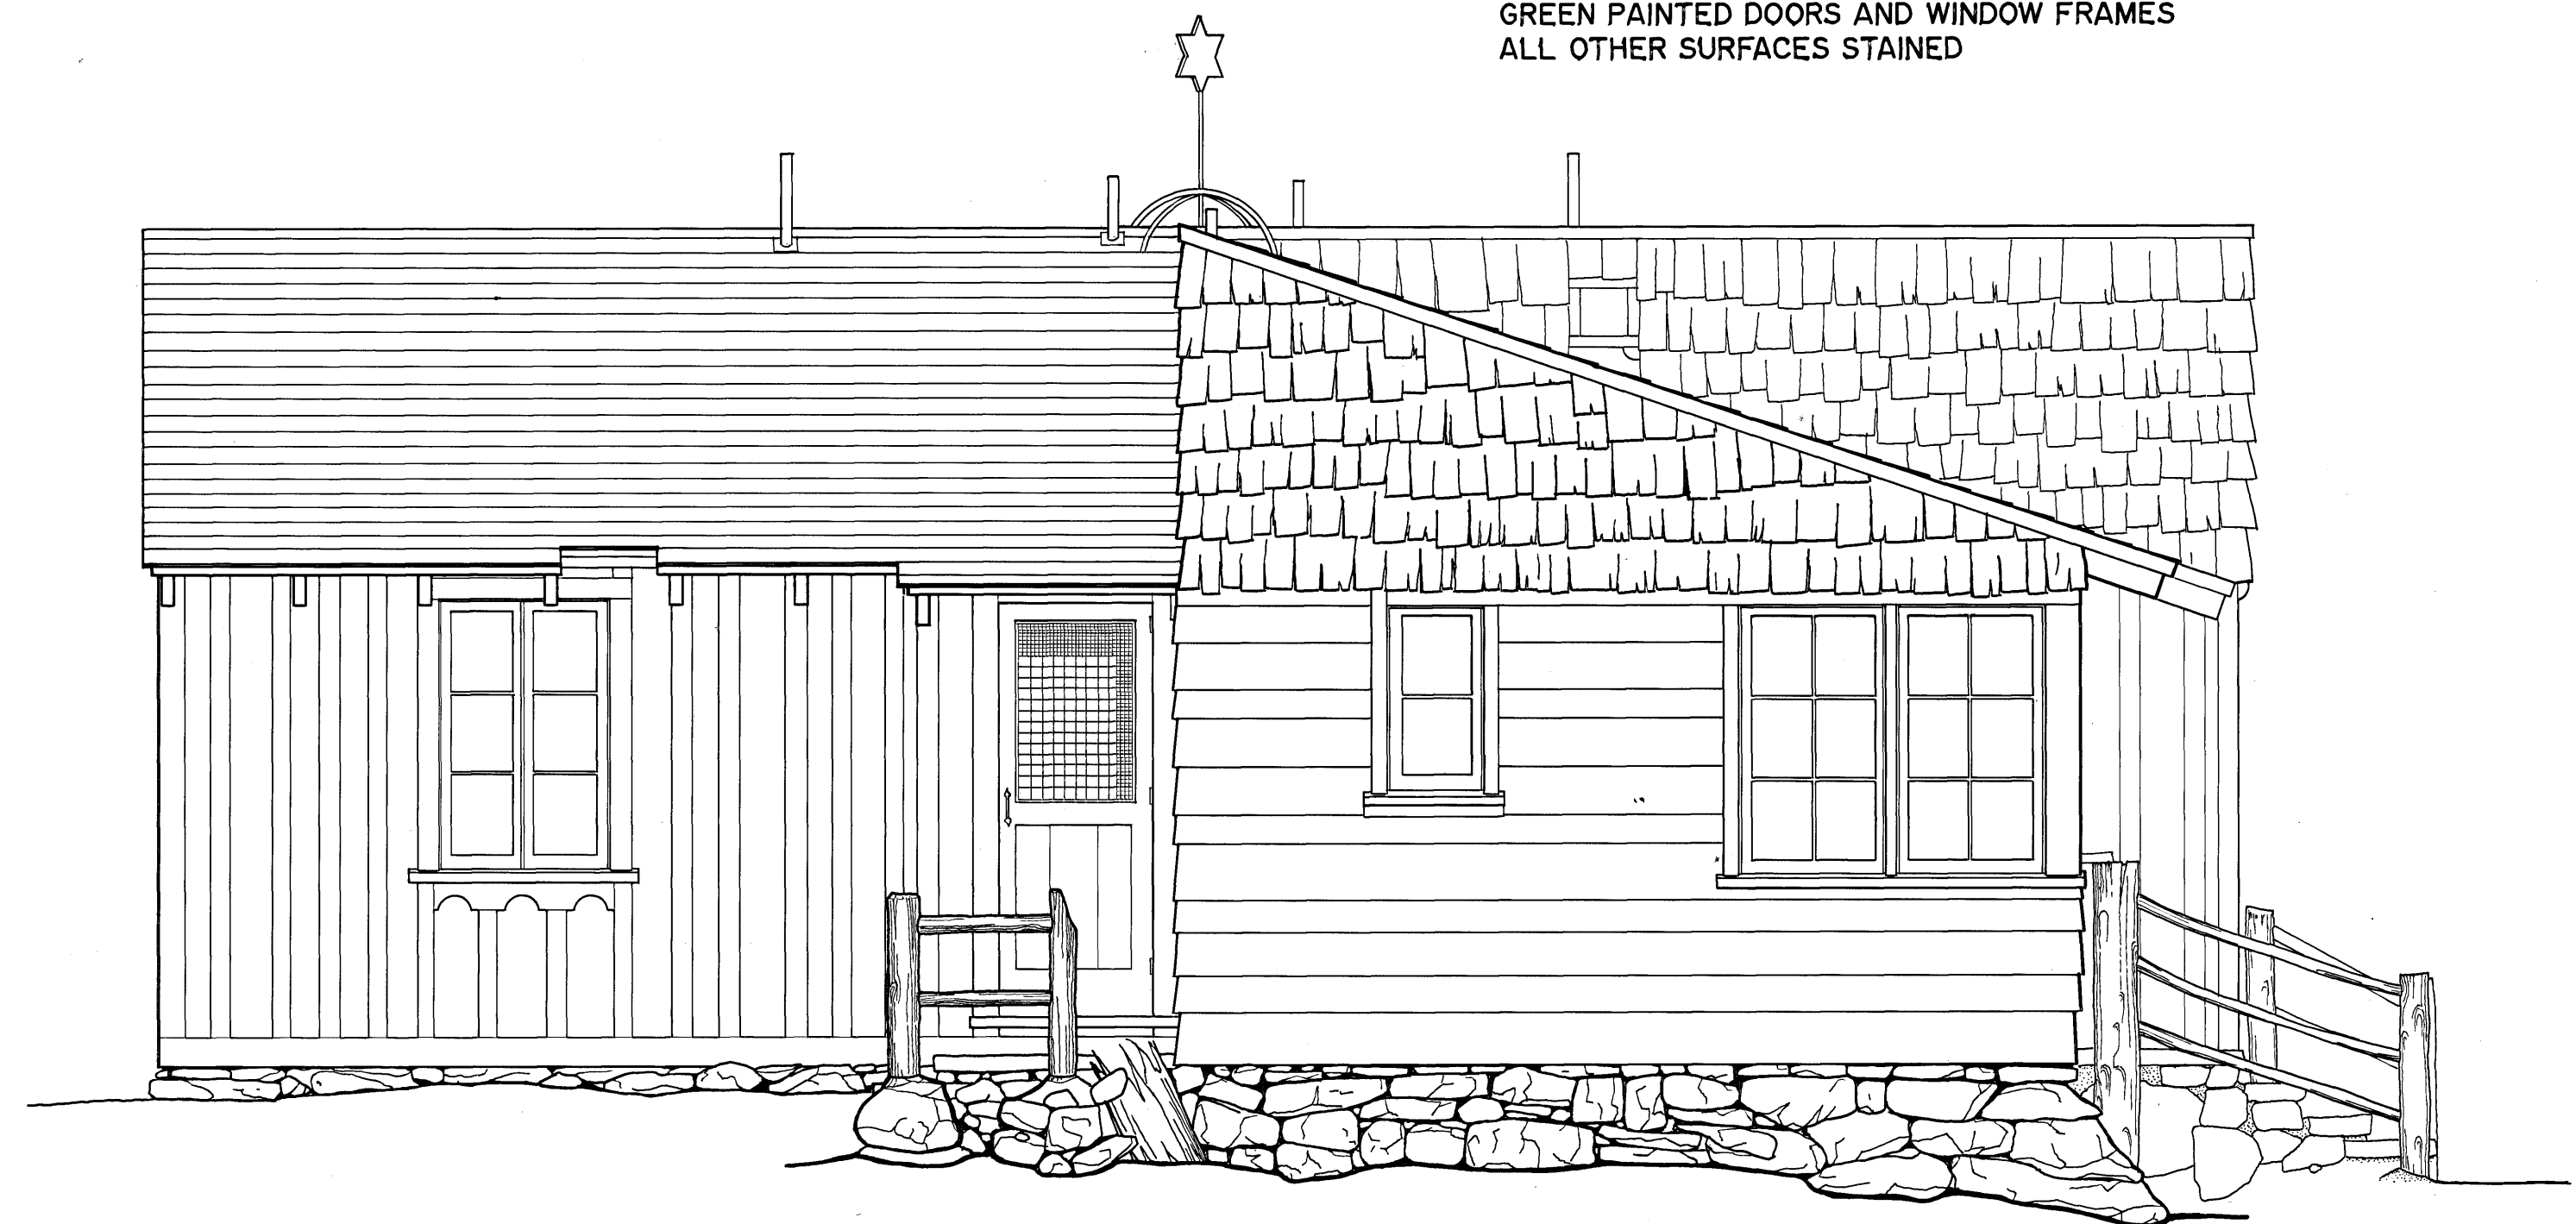

WEST ELEVATION



SOUTH ELEVATION

HABS
ARIZ
3-GRACAN,
12E-

HISTORIC AMERICAN BUILDINGS SURVEY

INDEX TO PHOTOGRAPHS

Bright Angel Lodge, Cabin No. 6174-6177
Grand Canyon Village, South Rim
Grand Canyon National Park
Coconino County
Arizona

HABS No. AZ-136-E

Richard Frear, Photographer October 1982

- AZ-136-E-1 VIEW LOOKING NE WITH SHELTER (HABS No. AZ-136-F) ON LEFT,
CABIN NO. 6174-6177 IN THE MIDDLE AND CABIN No. 6187 (HABS No.
AZ-136-J) ON THE RIGHT
- AZ-136-E-2 VIEW OF CABIN LOOKING SE
- AZ-136-E-3 VIEW OF CABIN LOOKING SOUTH SHOWING ENTRY TO ROOM No.
6174
- AZ-136-E-4 VIEW OF CABIN LOOKING SE SHOWING ENTRY TO ROOM No. 6176
- AZ-136-E-5 CLOSE-UP VIEW OF WINDOW ON EAST SIDE OF CABIN
- AZ-136-E-6 INTERIOR VIEW OF ROOM No. 6174-6177 LOOKING SOUTH
- AZ-136-E-7 INTERIOR VIEW OF ROOM No. 6174-6177 LOOKING NORTH

HHQS No. A2-136-E-1



PIABS No. AZ-136-E-2



HABS No. A2-136-E-3



HAQS No. AZ-136-E-4



HABS No. A2-136-E-5



HHAS No. A2-136-E-6



HABS No. AZ-136-E-2

