

TOWN OF DYE, BUILDING S1
(Dye False Front)
Klondike Gold Rush National Historical Park
Skagway vicinity
Municipality of Skagway Borough
Alaska

HABS AK-16-A
HABS AK-16-A

REDUCED COPIES OF MEASURED DRAWINGS


HISTORIC AMERICAN BUILDINGS SURVEY
National Park Service
U.S. Department of the Interior
1849 C Street NW
Washington, DC 20240

ADDENDUM TO:
TOWN OF DYEA, BUILDING S1
(Dyea False Front)
Klondike Gold Rush National Historical Park
Skagway vicinity
Municipality of Skagway Borough
Alaska


HABS AK-16-A
HABS AK-16-A

FIELD RECORDS

HISTORIC AMERICAN BUILDINGS SURVEY
National Park Service
U.S. Department of the Interior
1849 C Street NW
Washington, DC 20240

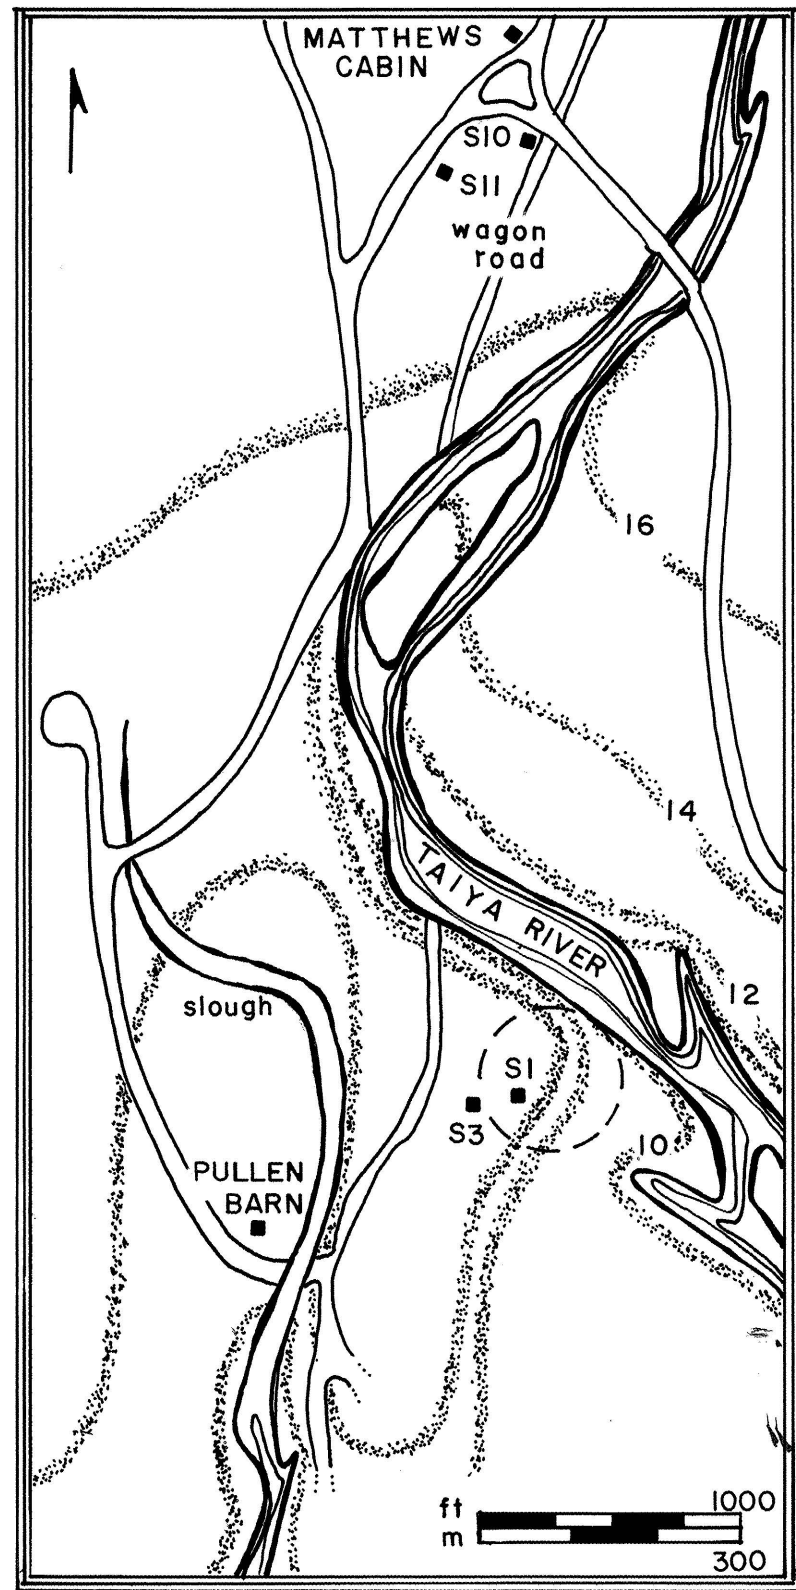


DYEA (S1)
SOURCE: CAROLINE D. CARLEY REPORT (1981)

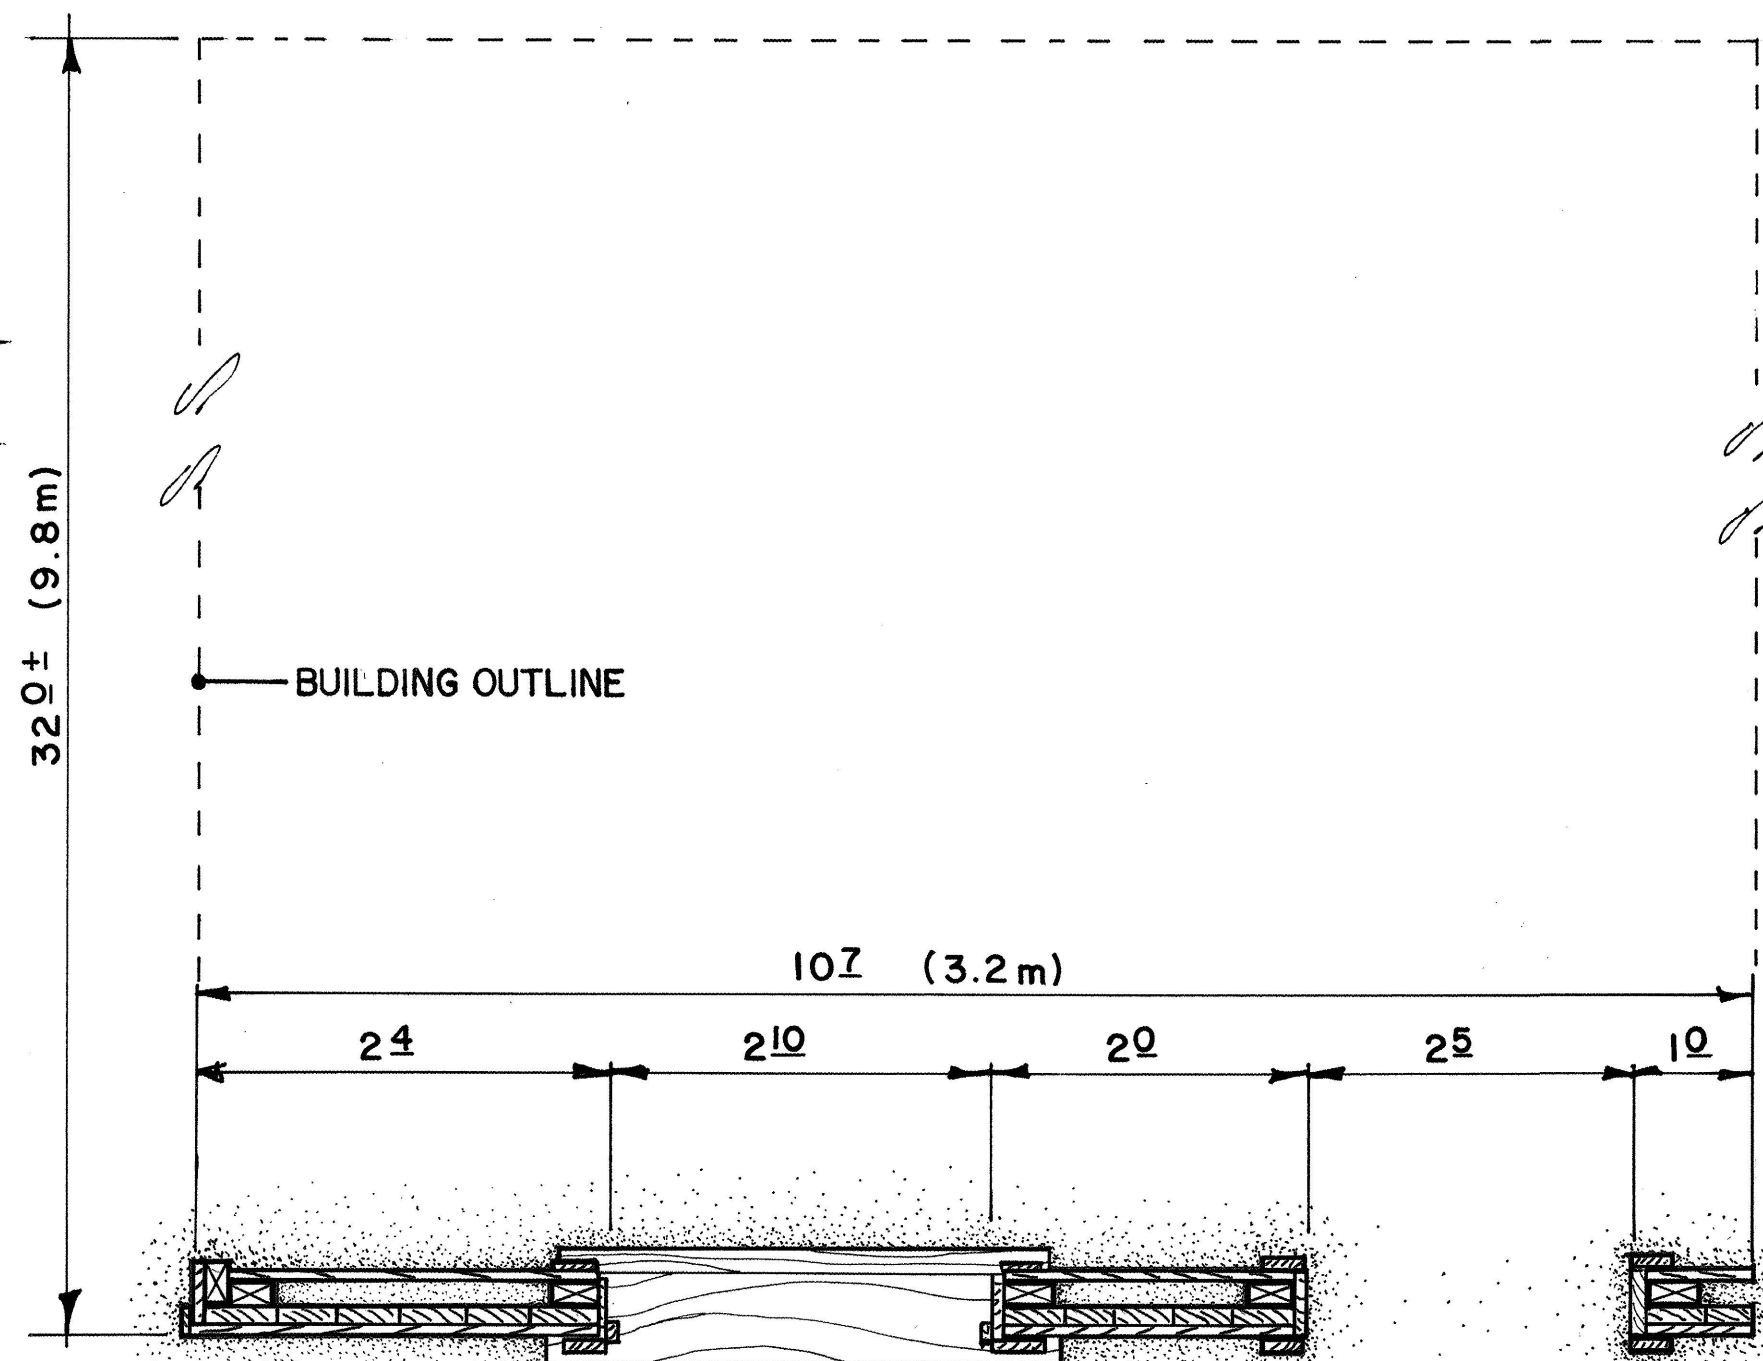

FLOOR PLAN
SCALE: $\frac{3}{4}'' = 1'-0''$

ft 10
m 3.0

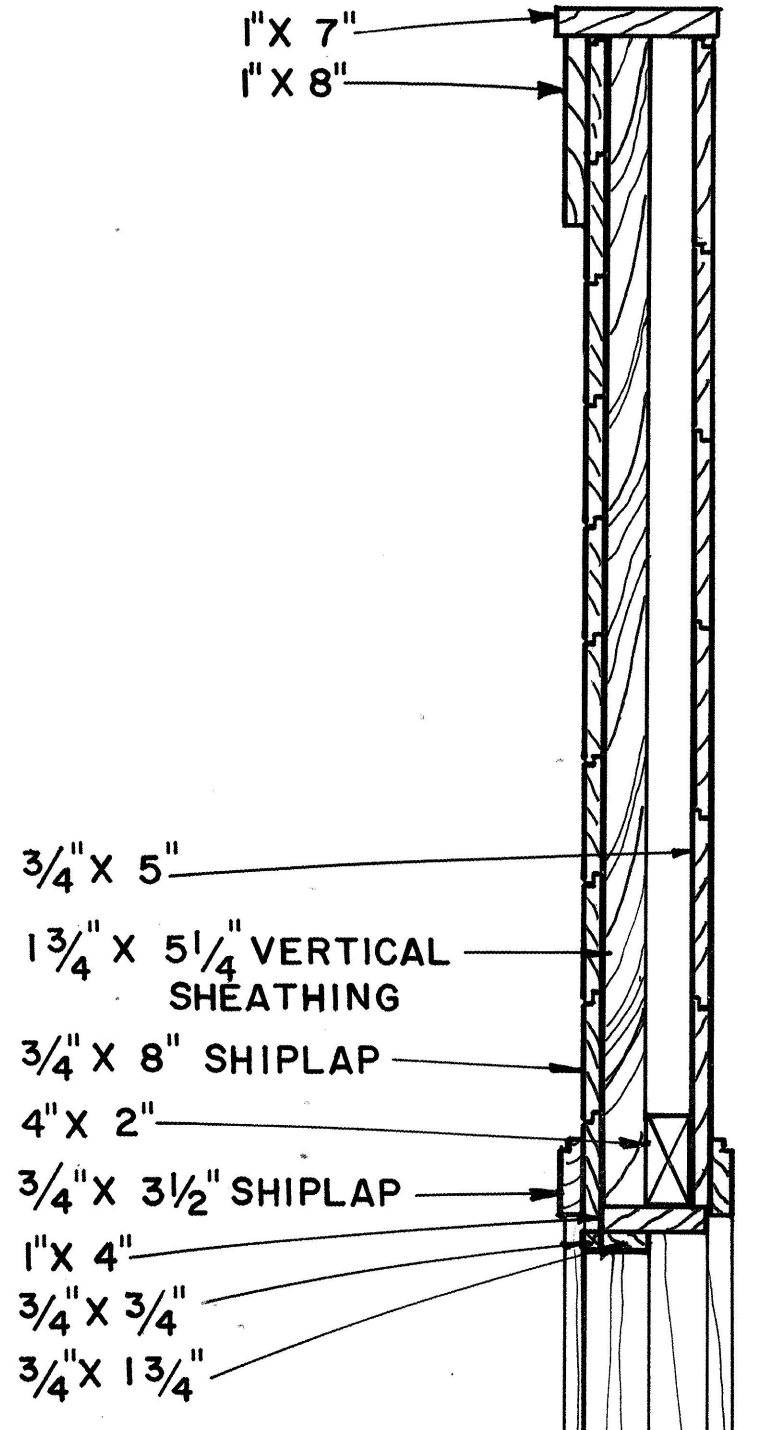


WALL SECTION SCALE: $\frac{1}{2}'' = 1'-0''$

ft 3
m 1.0



INTERIOR ELEVATION
SCALE: $\frac{3}{4}'' = 1'-0''$

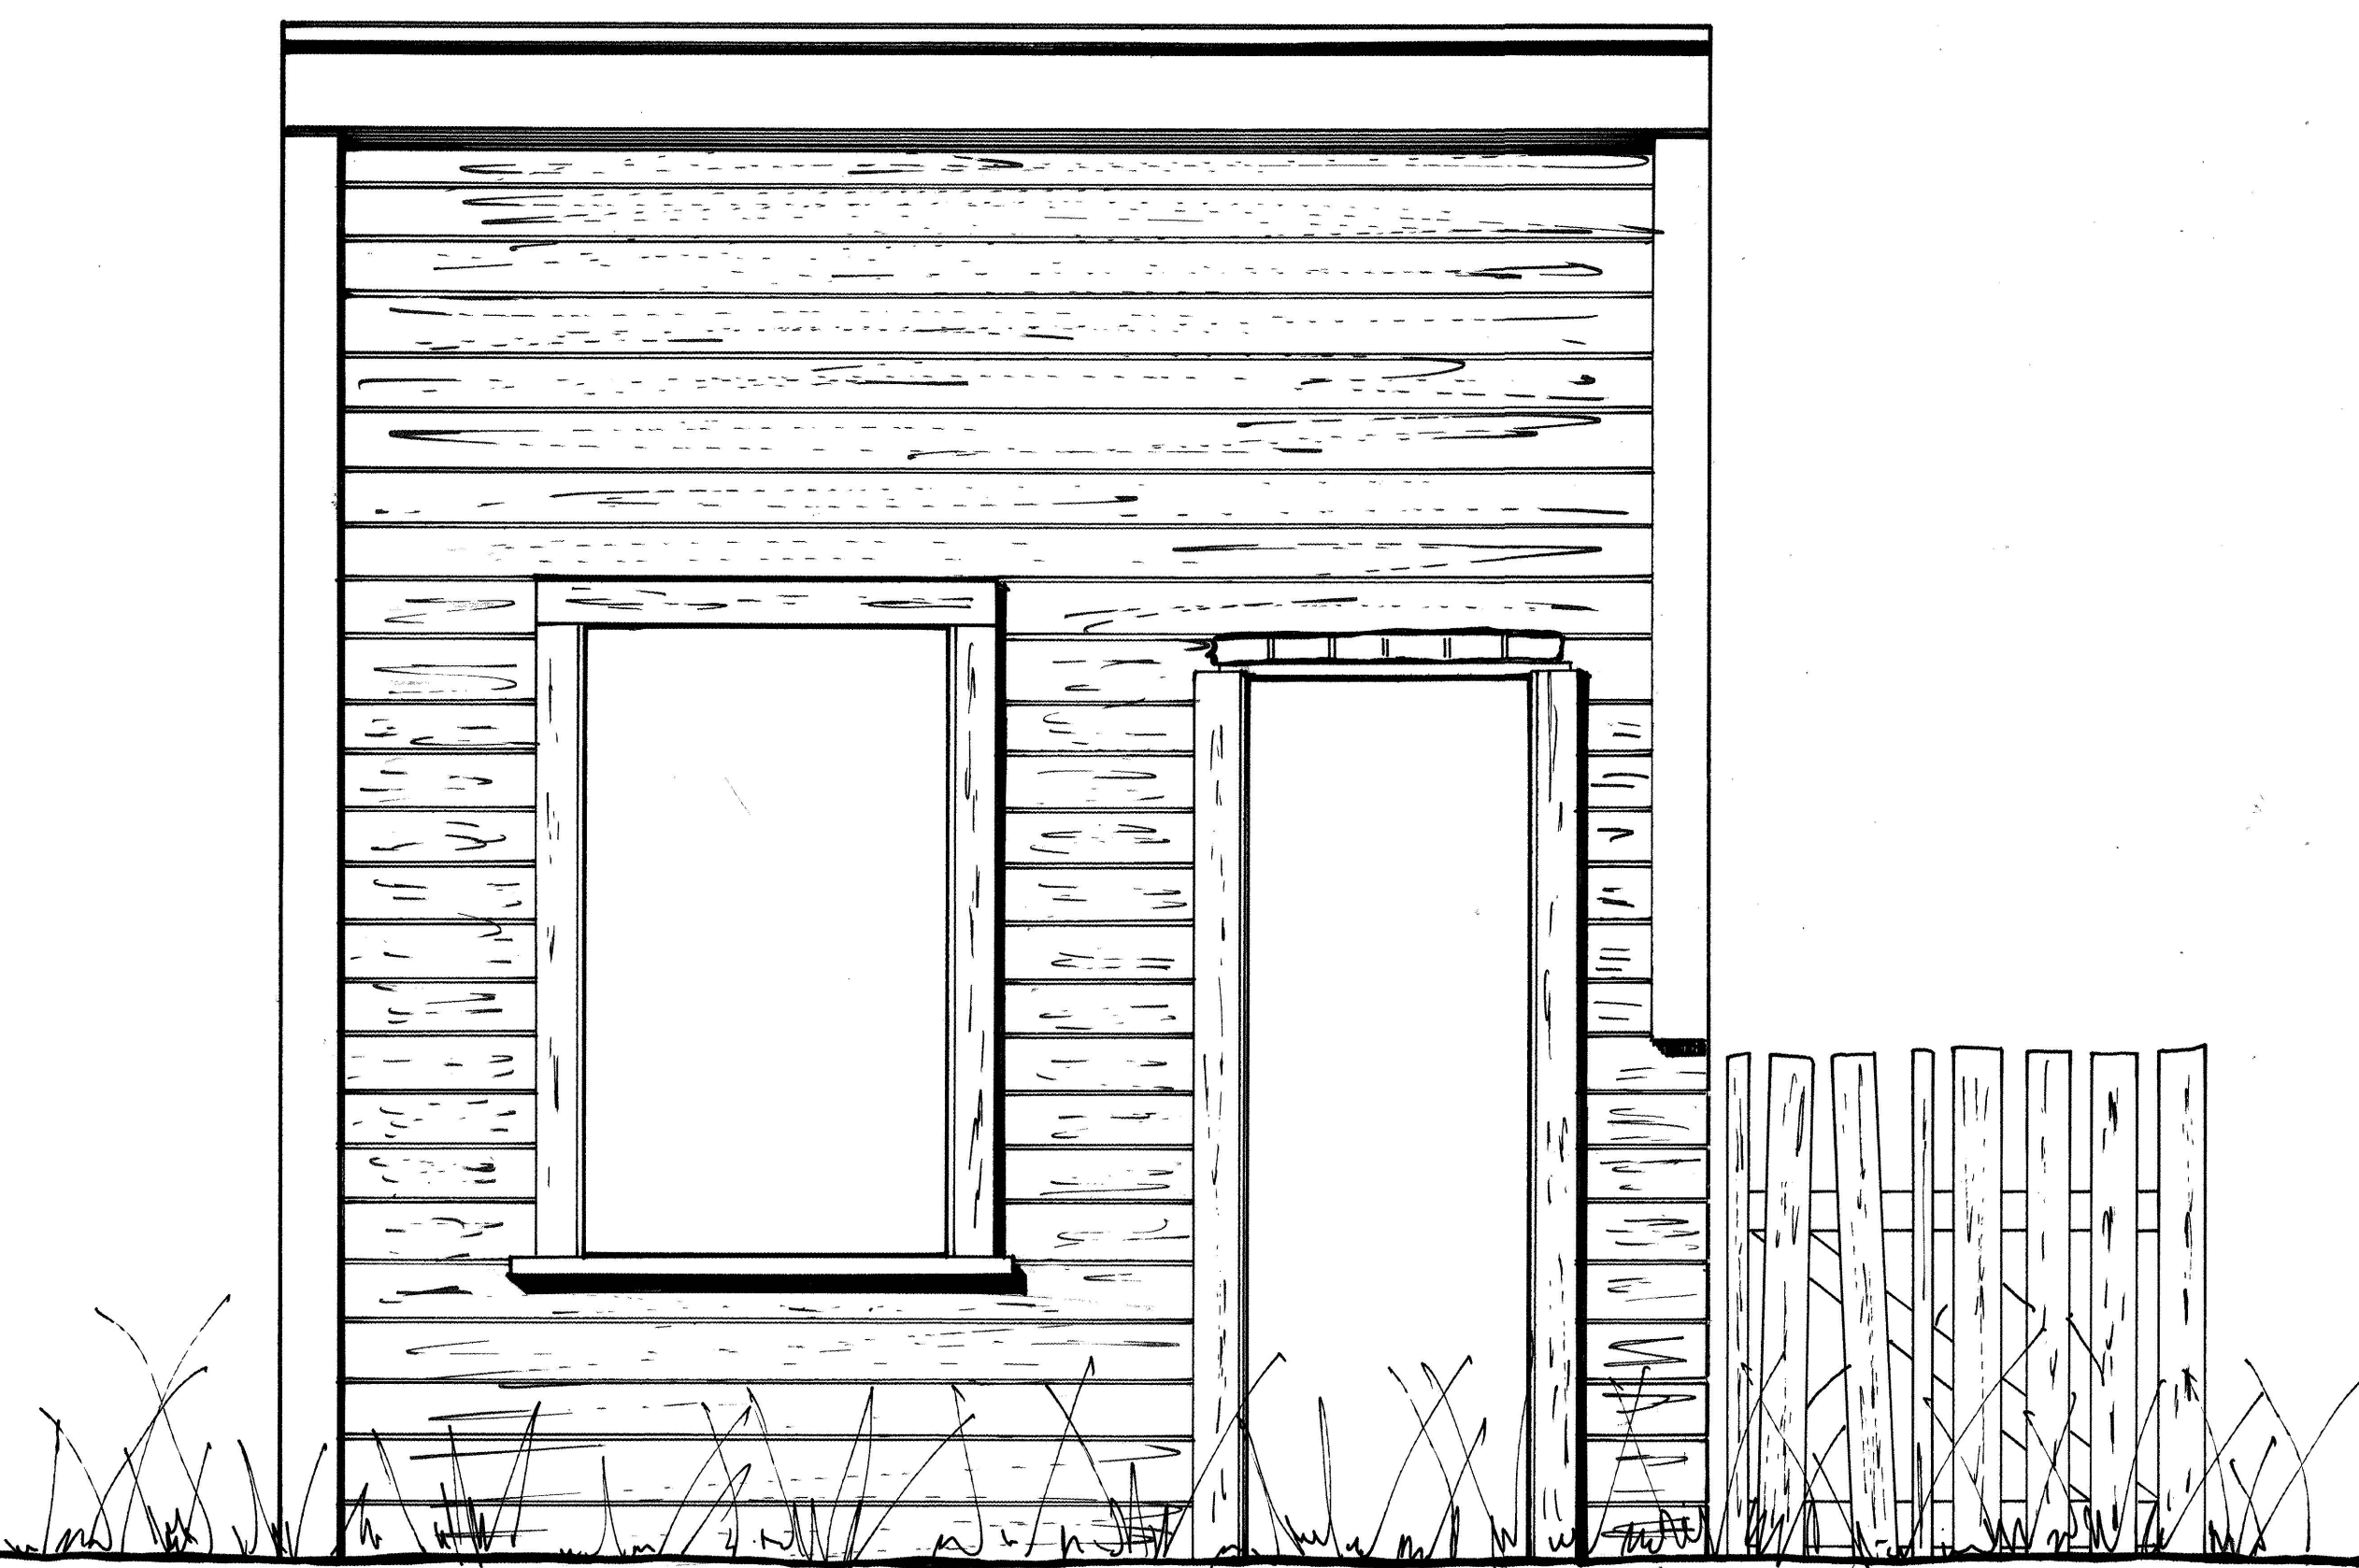

FALSE FRONT ELEVATION
SCALE: $\frac{3}{4}'' = 1'-0''$