

Au Sable Light Station, Single Keepers Dwelling
Grand Marais Vicinity
Alger County
Michigan


HABS No. MI-317-A

HABS
MICH,
2-GRAMAY,
1-A-



REDUCED COPIES OF MEASURED DRAWINGS

Historic American Buildings Survey
National Park Service
Mid-Atlantic Regional Office
Department of the Interior
Philadelphia, Pennsylvania 19106

BASEMENT PLAN

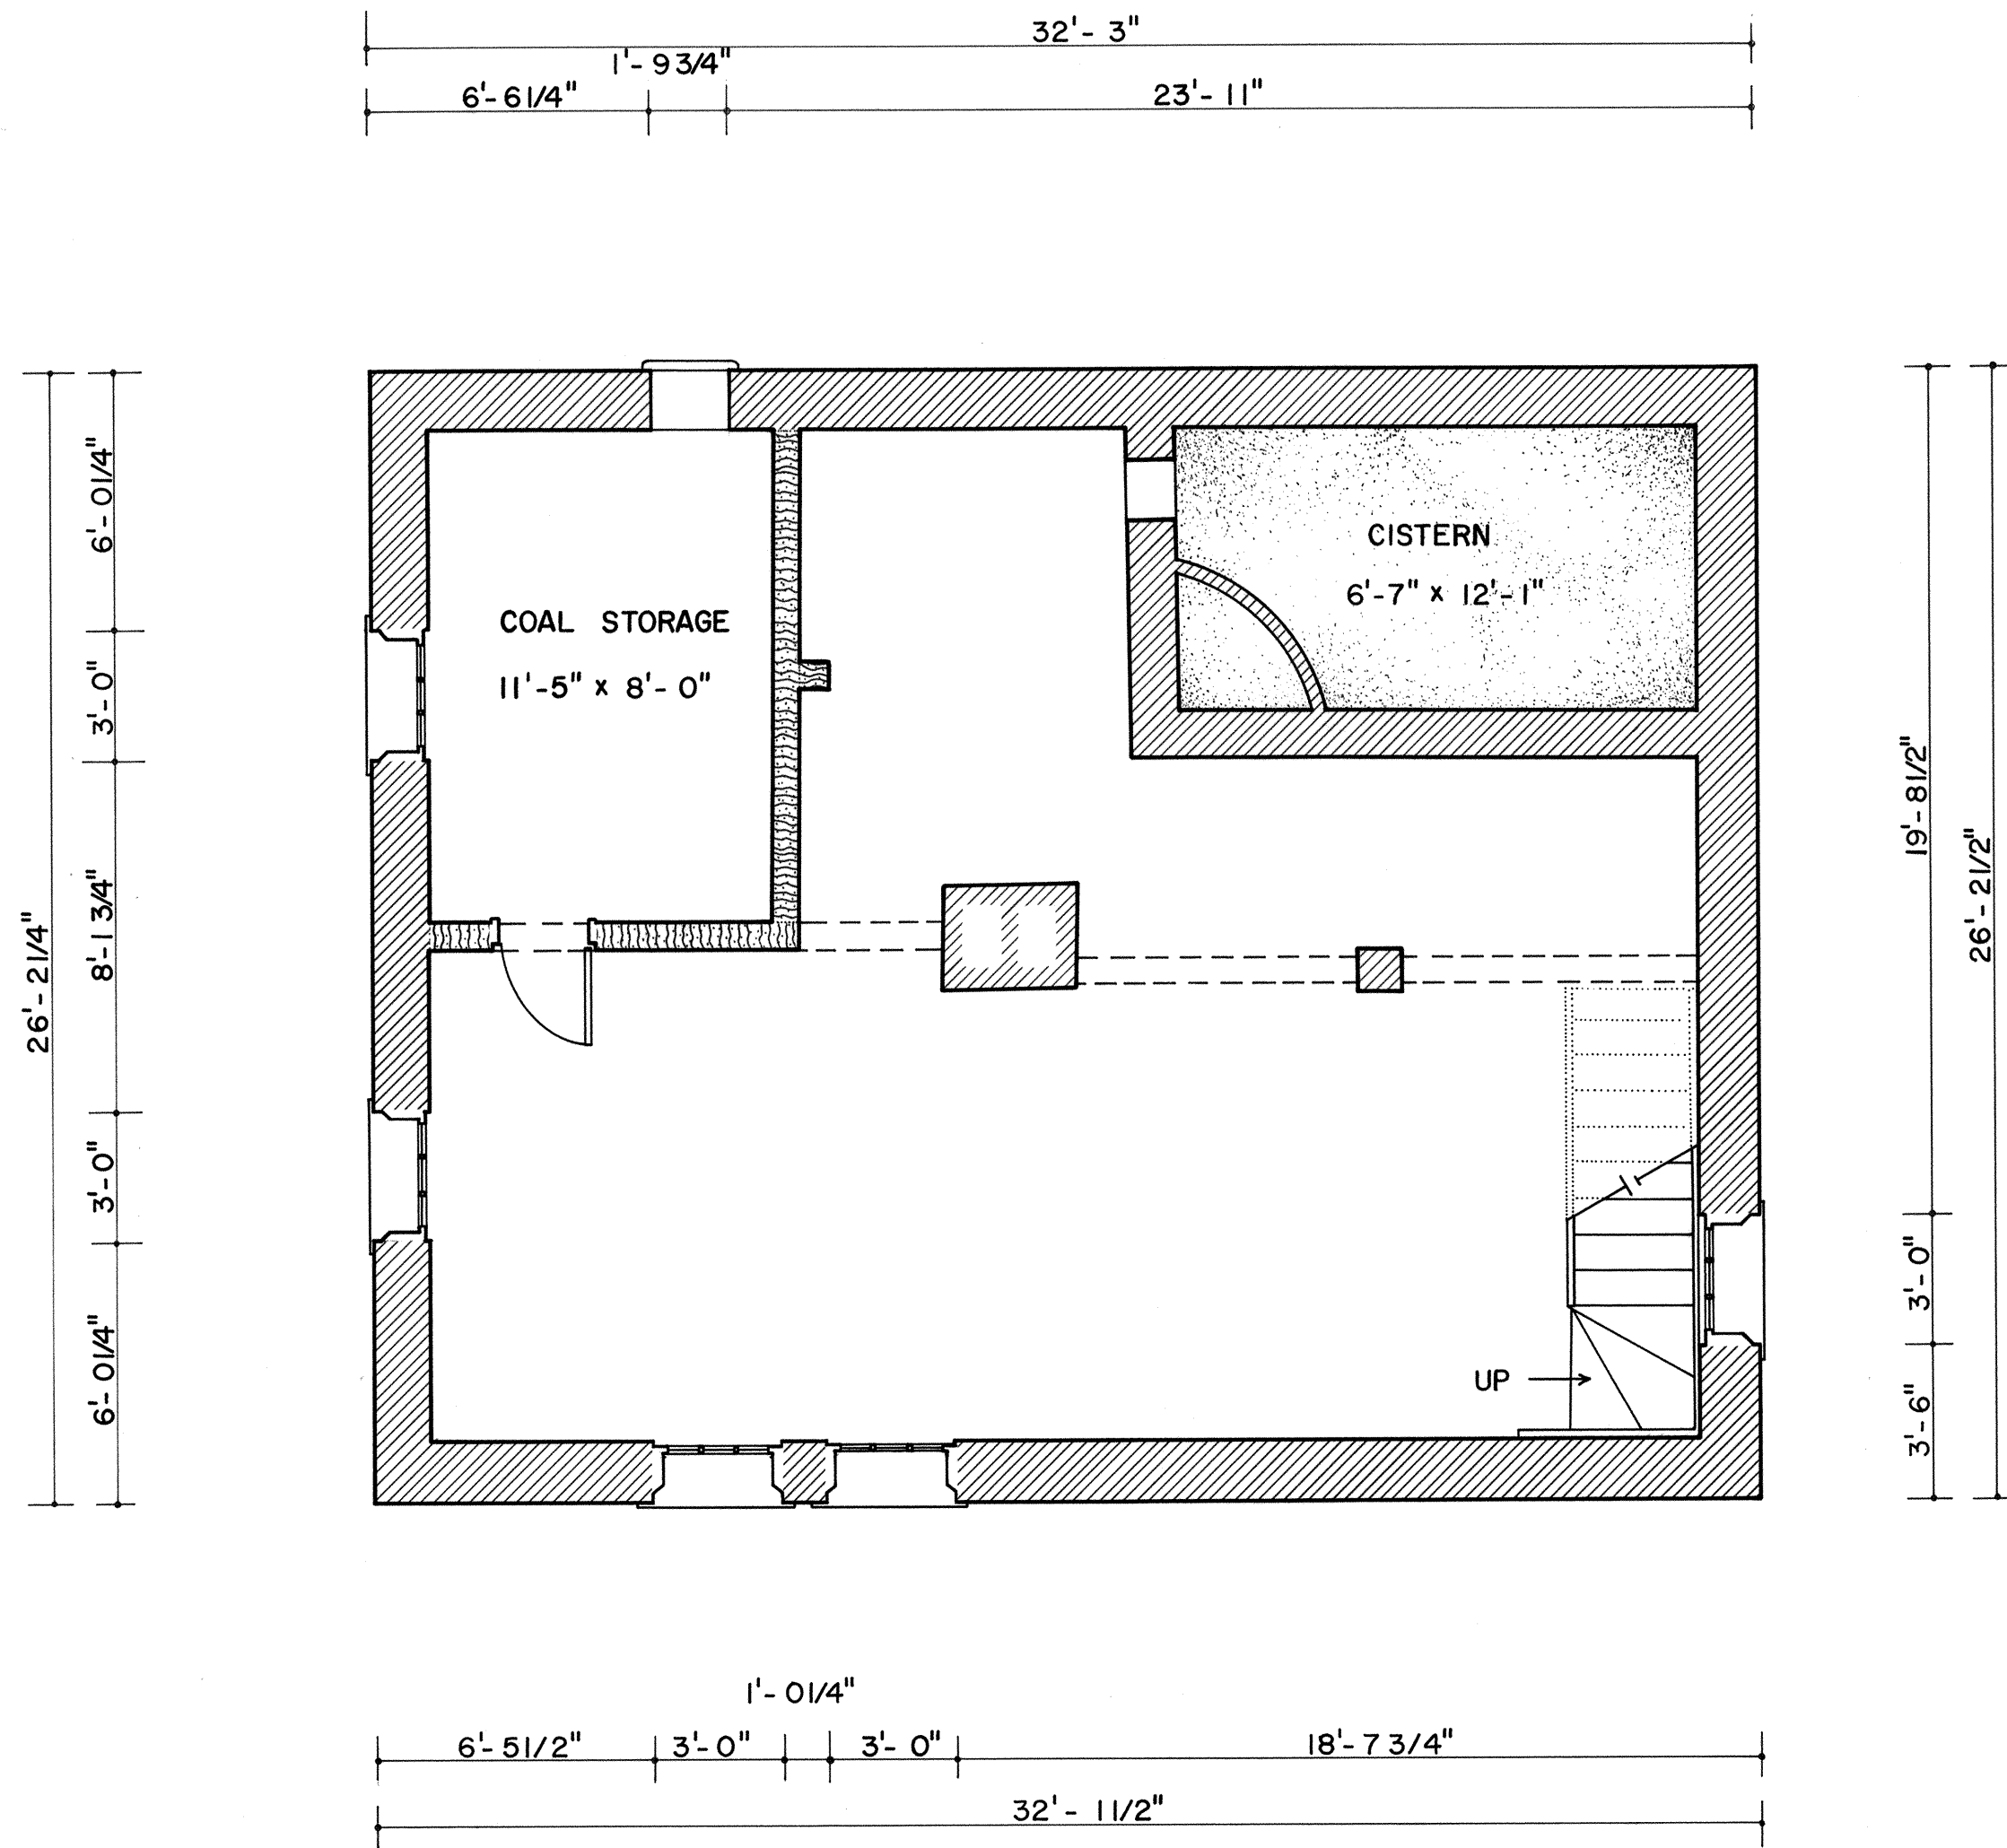

SECOND FLOOR PLAN

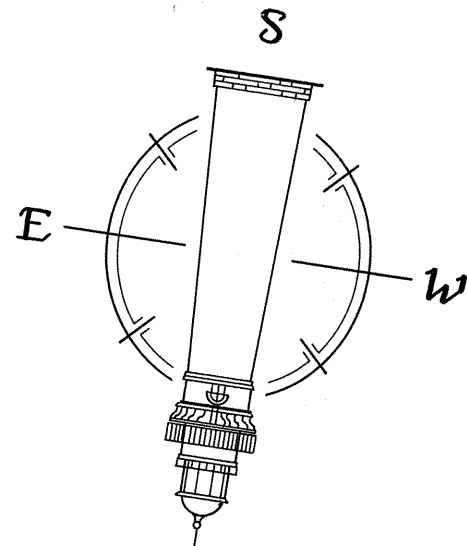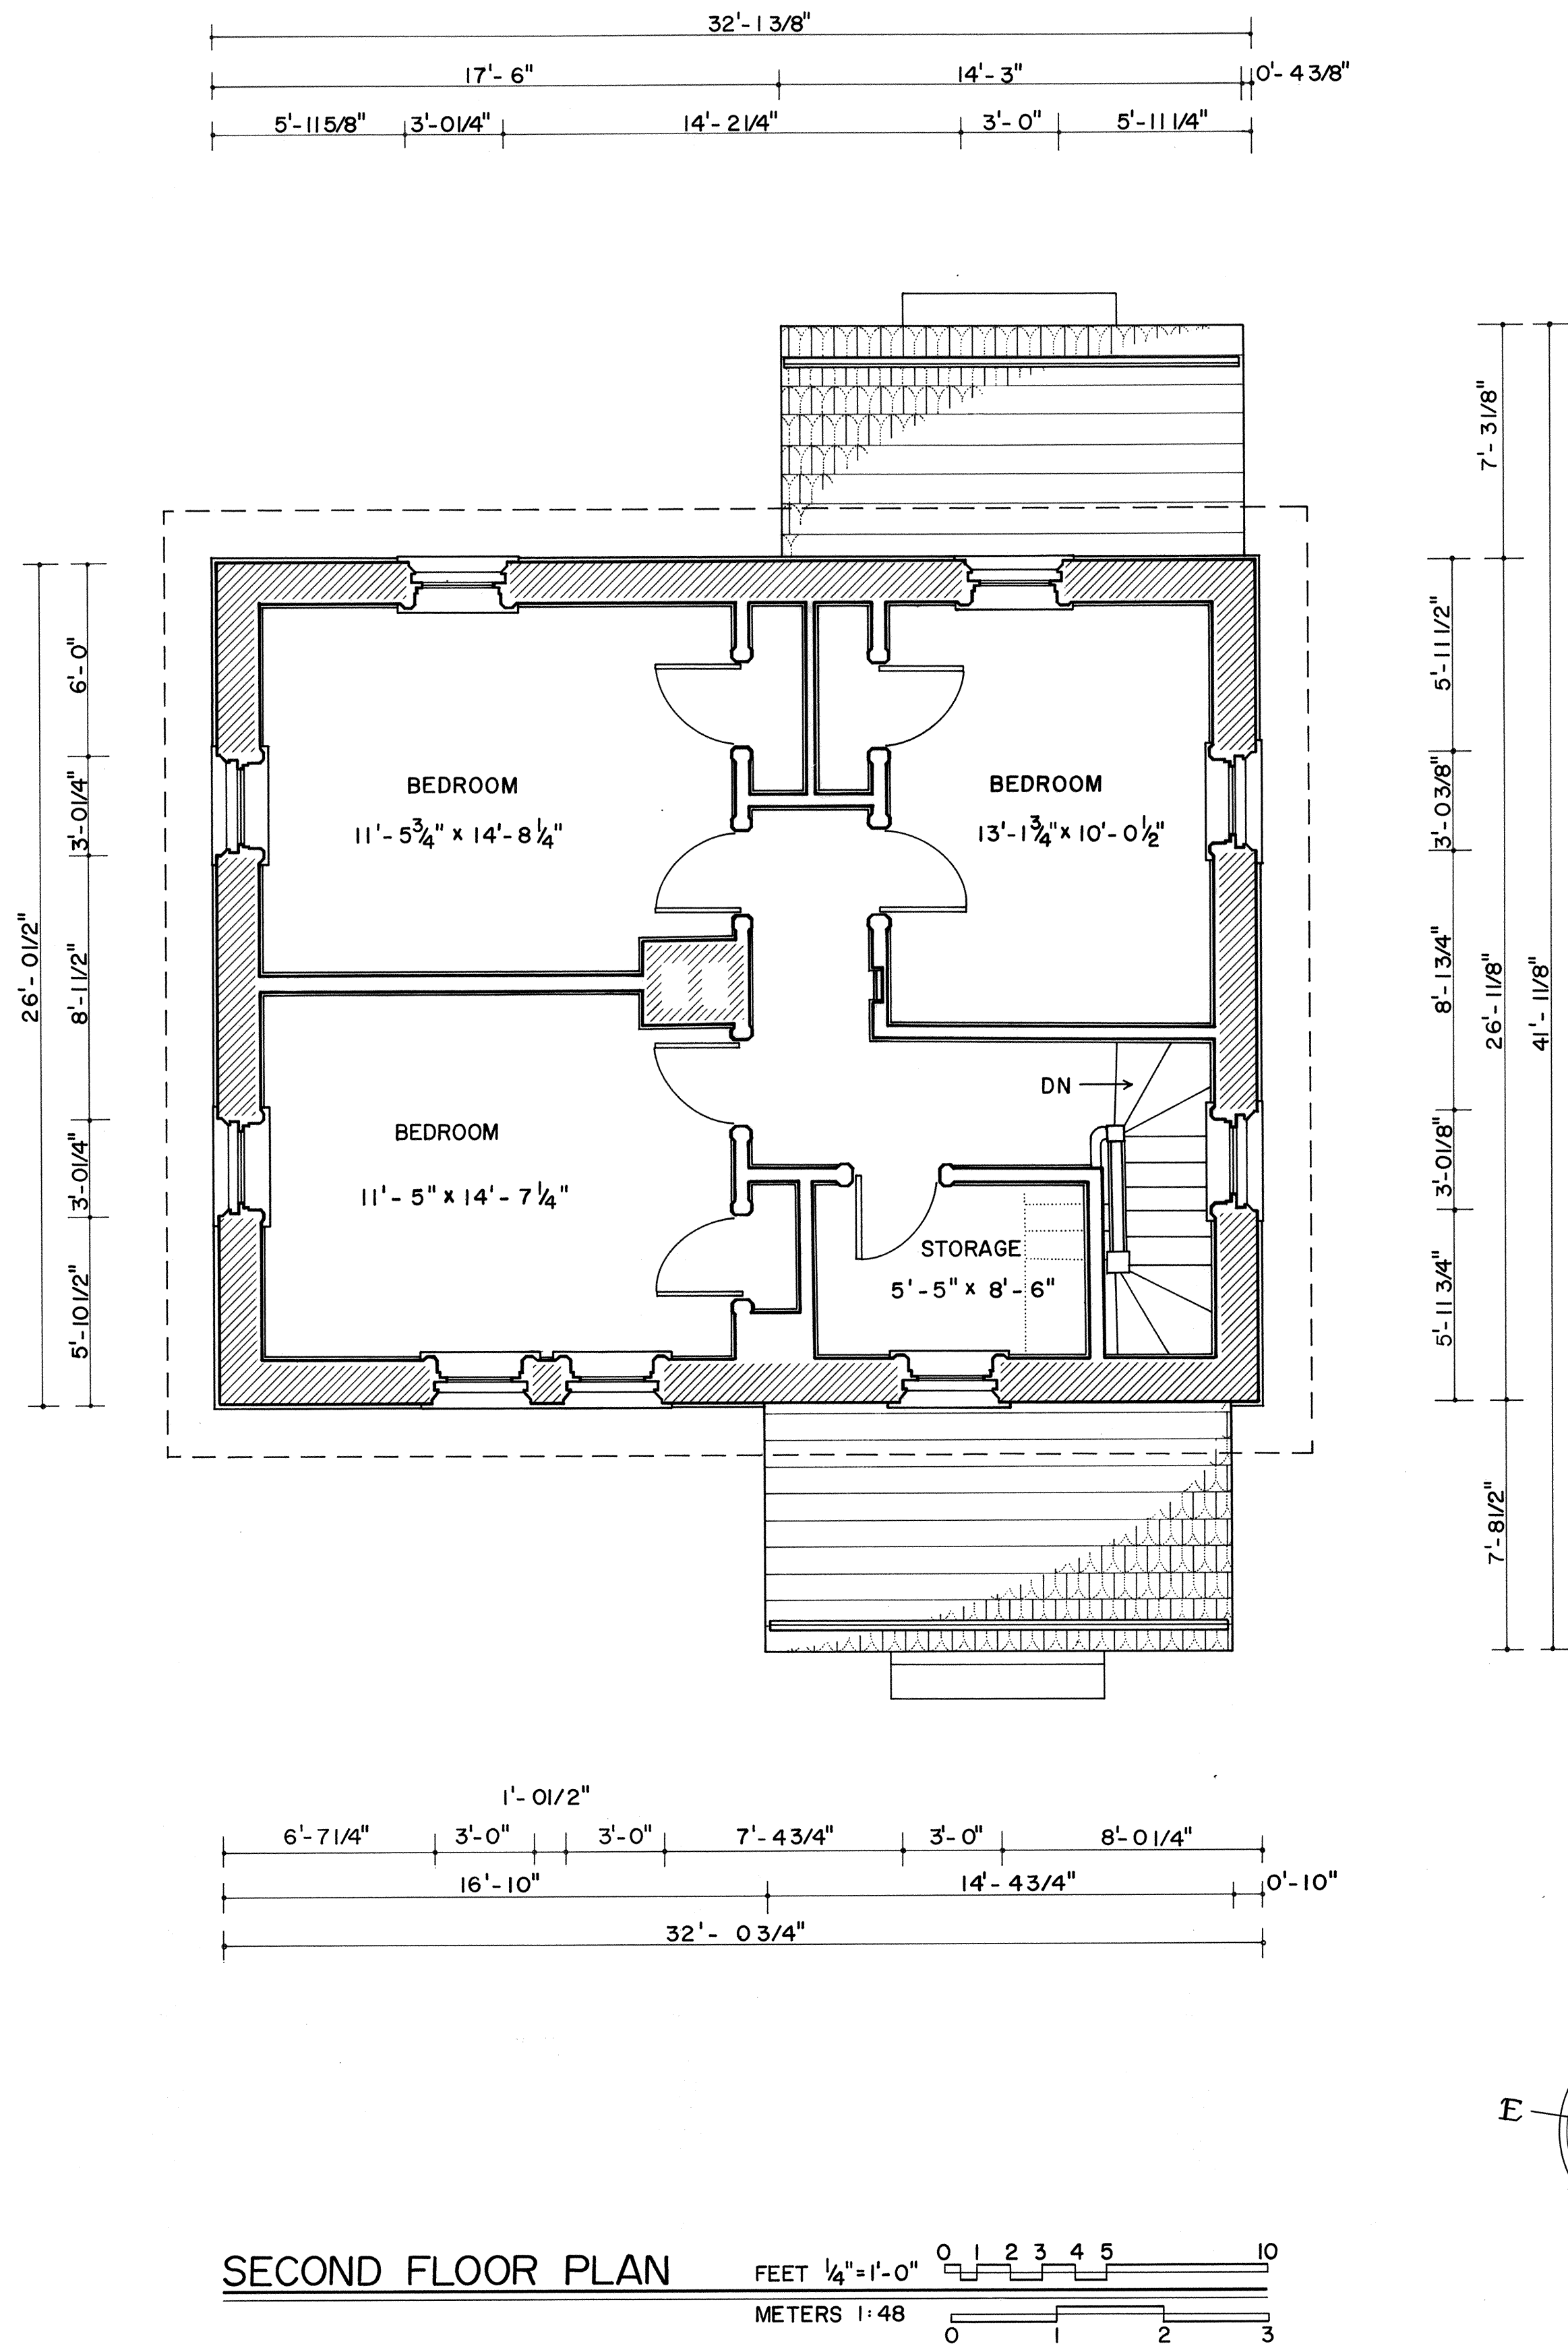




NORTH ELEVATION

26'-0 1/4"
5'-11 1/2"
3'-0"
8'-1 1/4"
3'-0"
5'-11 1/2"

32'-0 1/2"
18'-5 1/4"
12'-4 3/4"
1'-2 1/2"
5'-11 1/2"
3'-0 1/8"
6'-2 5/8"
2'-0 1/4"
3'-3"
3'-0 1/4"
2'-4 1/2"
3'-4"
2'-10 1/4"

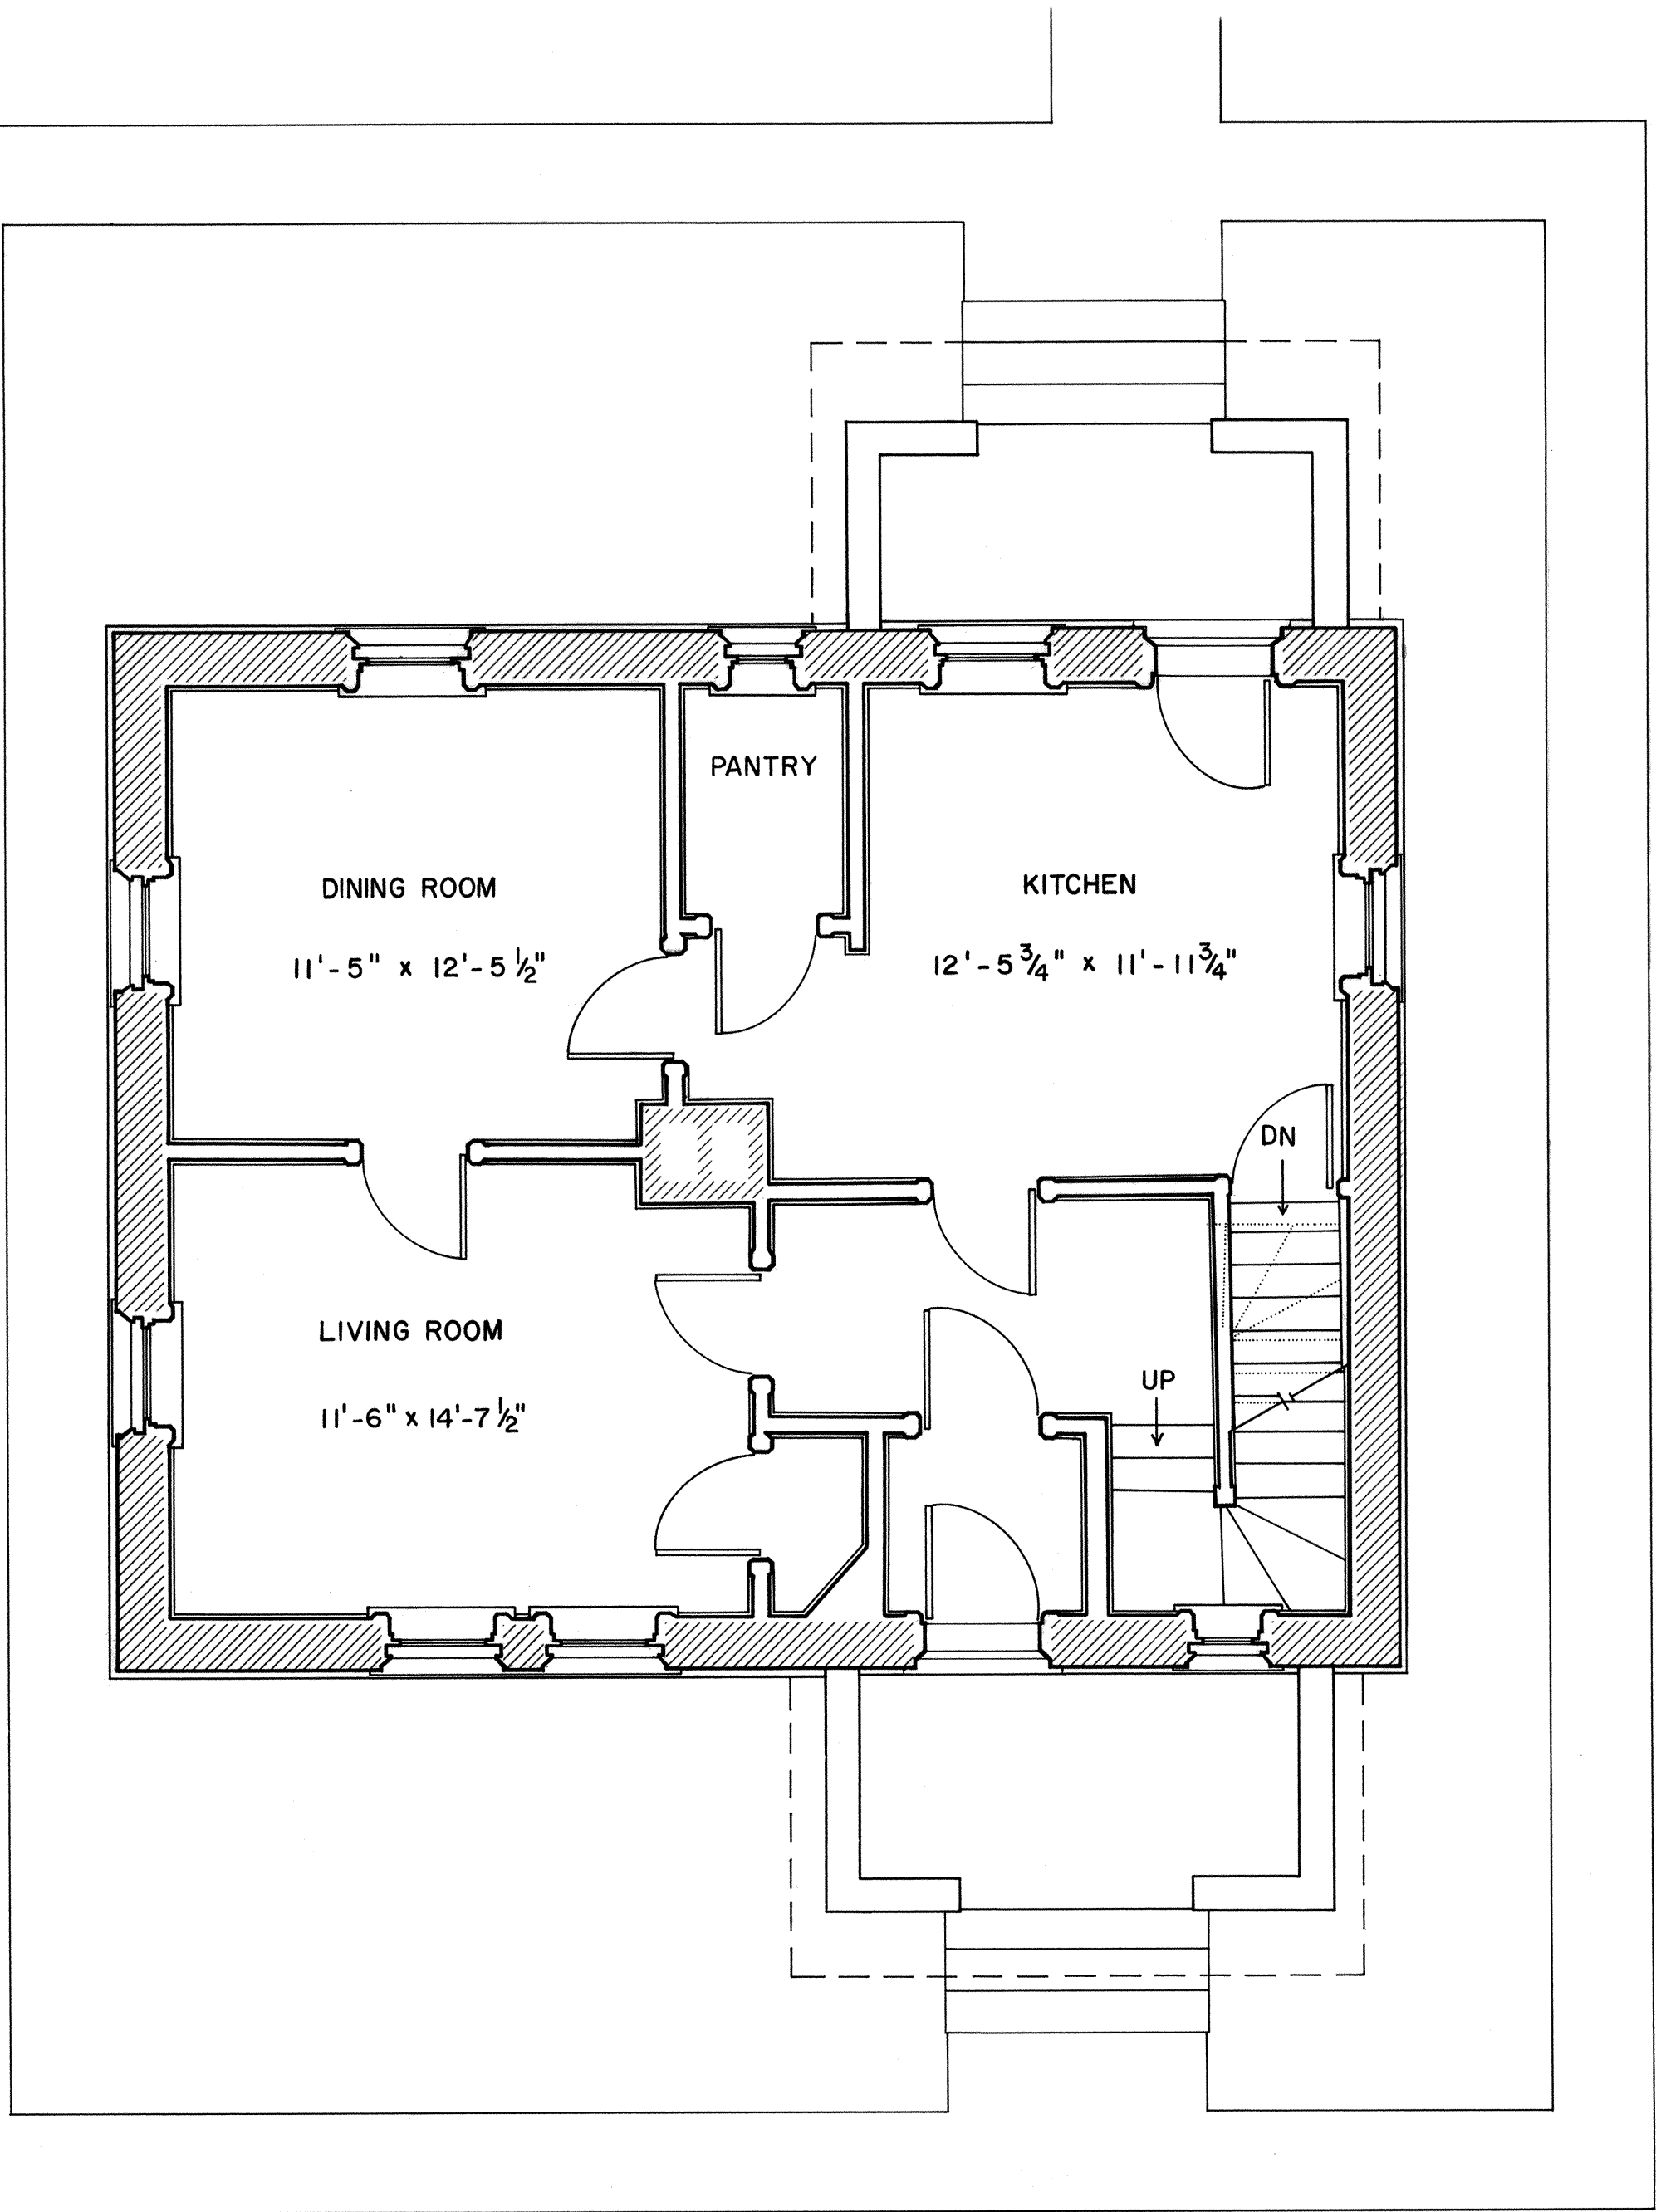



6'-0 1/2"
17'-0 3/4"
3'-0 1/4"
5'-11 3/4"
26'-0 3/4"
37'-4 1/2"
5'-3 1/4"

1'-0 1/2"
6'-7 1/2"
3'-0"
3'-0"
6'-3 3/8"
3'-3 3/4"
3'-5 5/8"
2'-0"
3'-3 1/2"
1'-10 1/8"
17'-9 1/2"
12'-4 5/8"
32'-0 1/4"

FIRST FLOOR PLAN

FEET 1/4" = 1'-0"
METERS 1:48

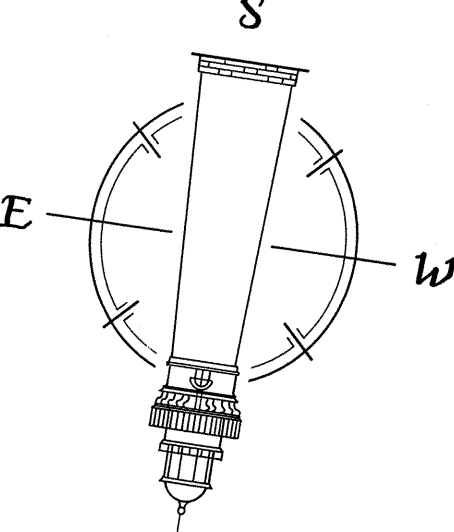

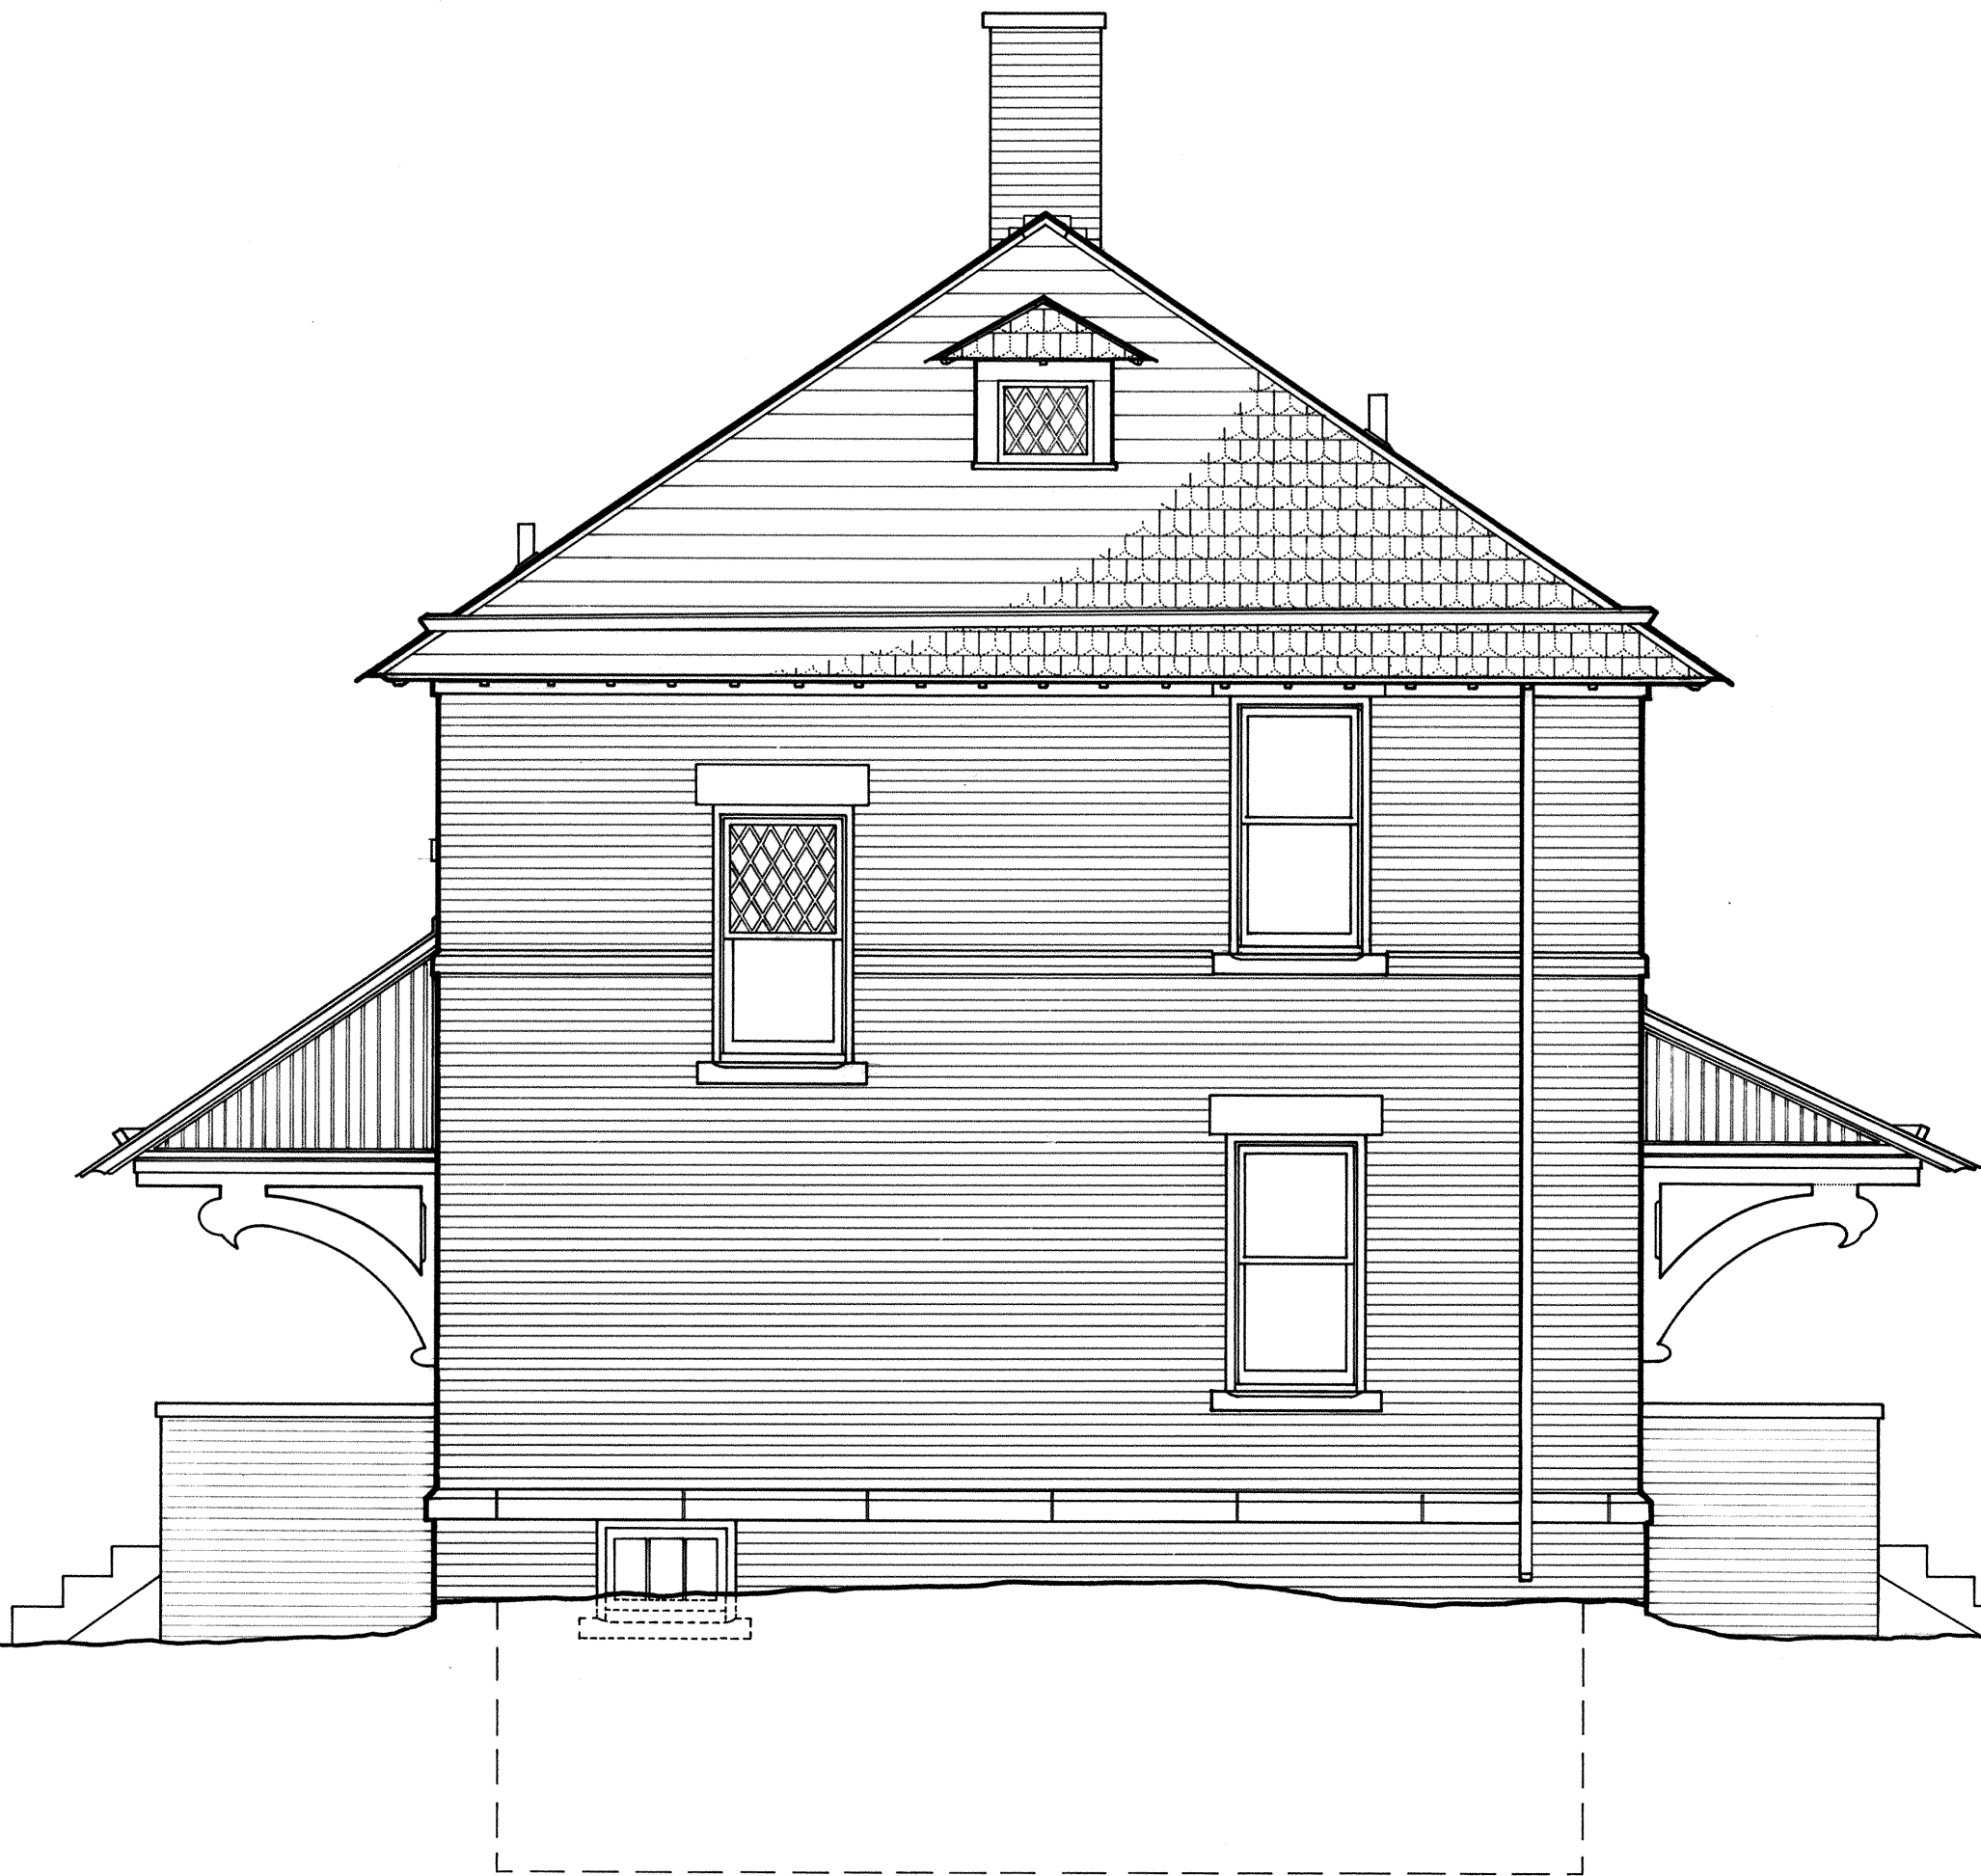

WEST ELEVATION



SOUTH ELEVATION

31'-10"	TOP OF CHIMNEY
26'-8"	TOP OF ROOF
25'-11"	TOP OF DORMER
17'-3"	BOTTOM OF BRICK COURSING
0'-0"	FIRST FLOOR
-8'-3"	BASEMENT FLOOR

