


Au Sable Light Station, Boathouse
Grand Marais Vicinity
Alger County
Michigan

HABS No. MI-317-C


HABS
MICH,
2-GRAMAY,
1-C-

REDUCED COPIES OF MEASURED DRAWINGS


Historic American Buildings Survey
National Park Service
Mid-Atlantic Regional Office
Department of the Interior
Philadelphia, Pennsylvania 19106

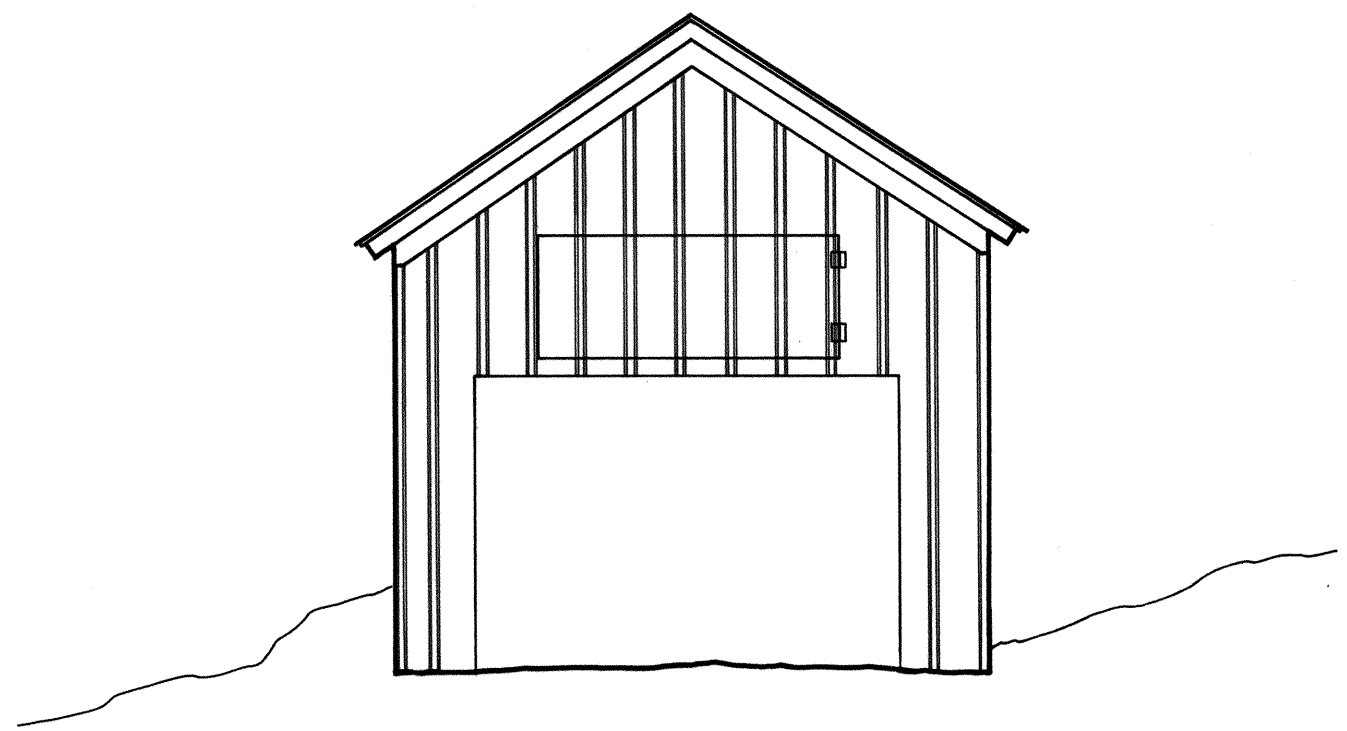


NORTHEAST ELEVATION

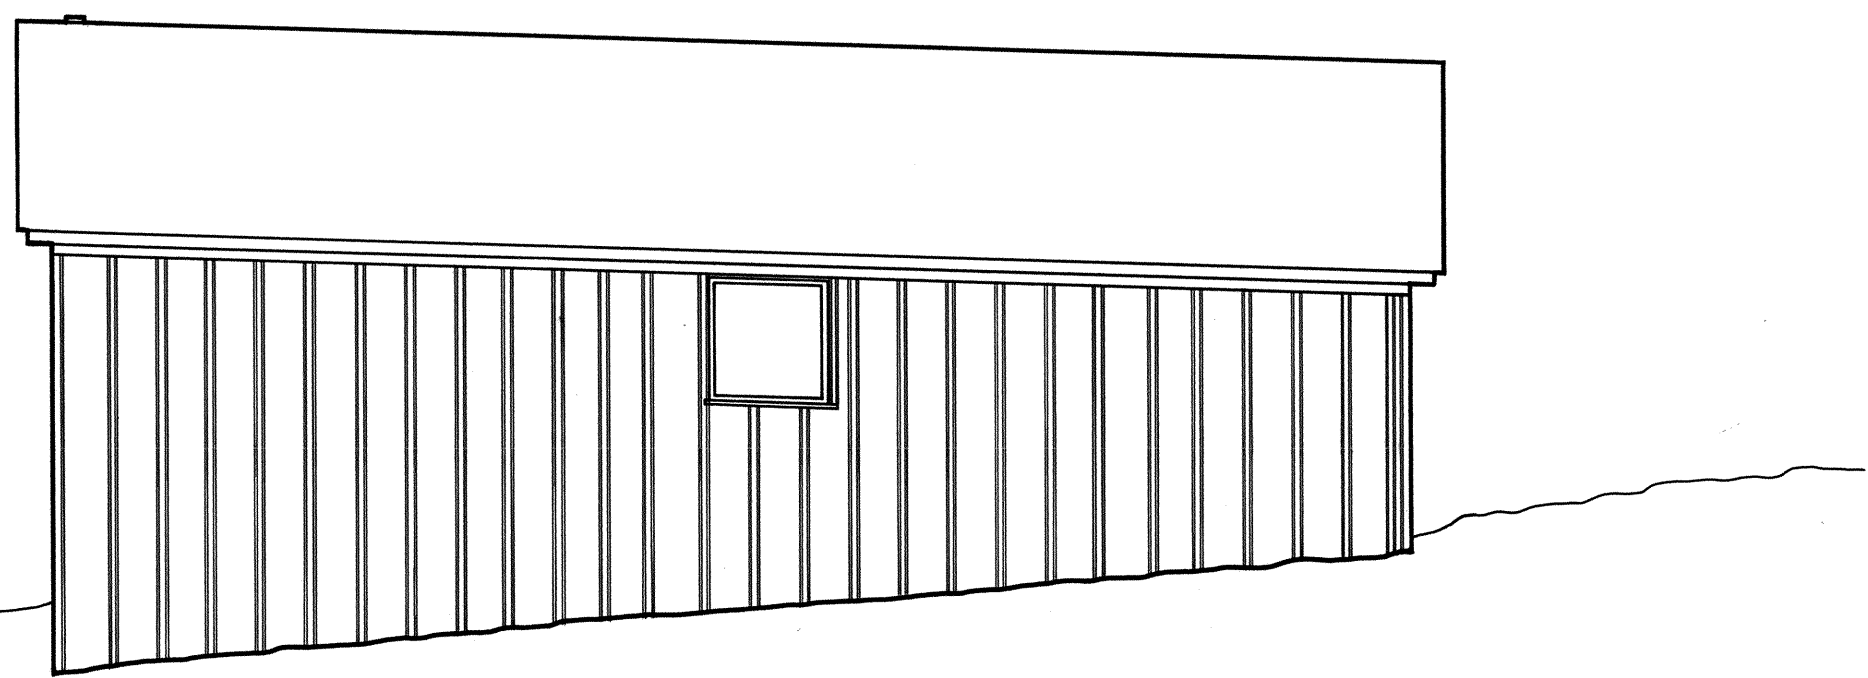

NORTHWEST ELEVATION

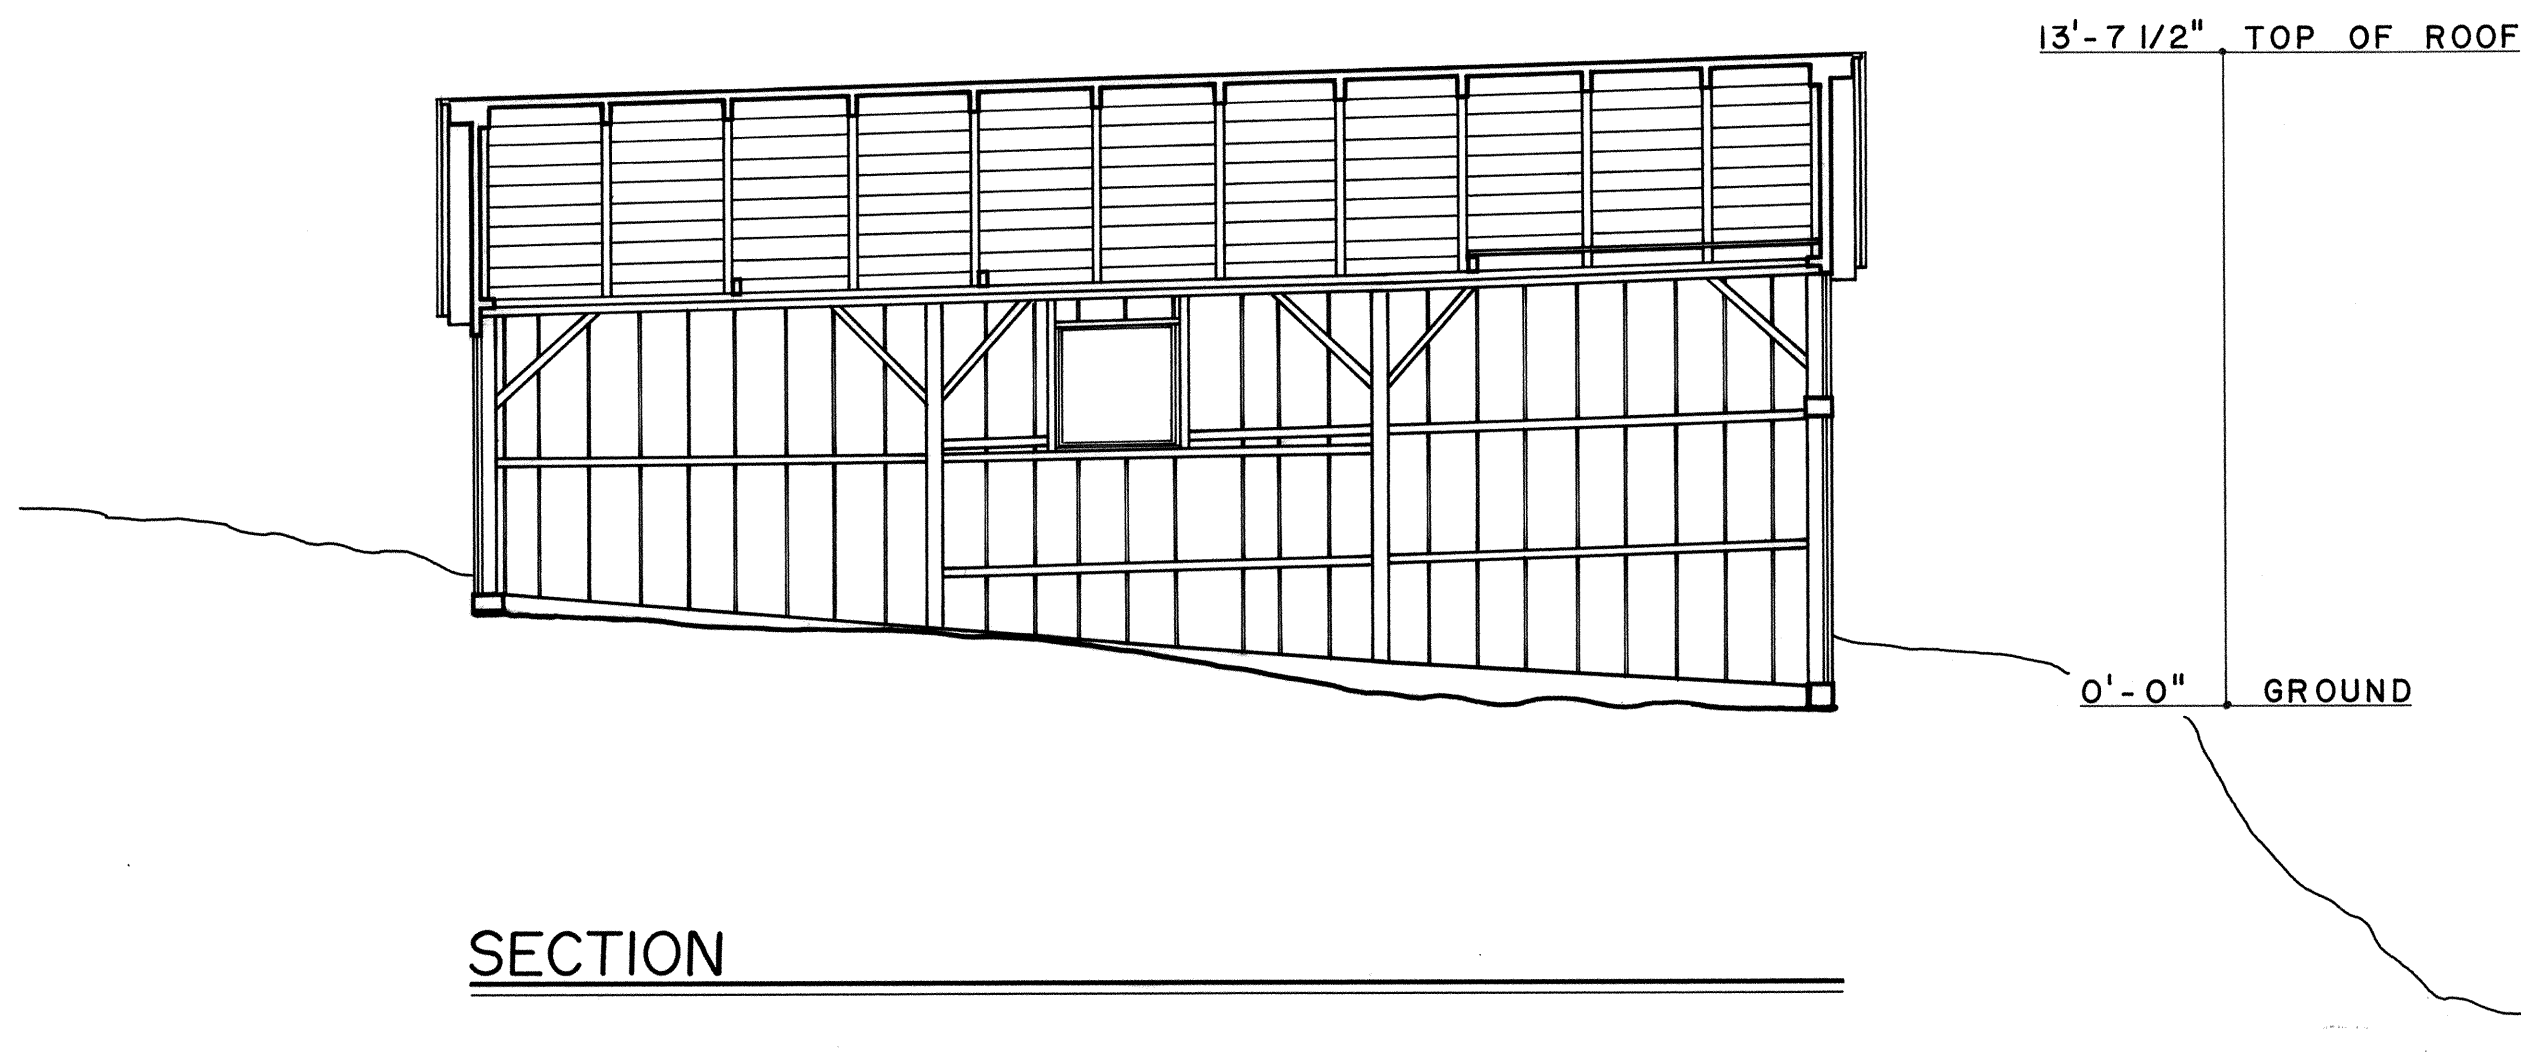

SECTION

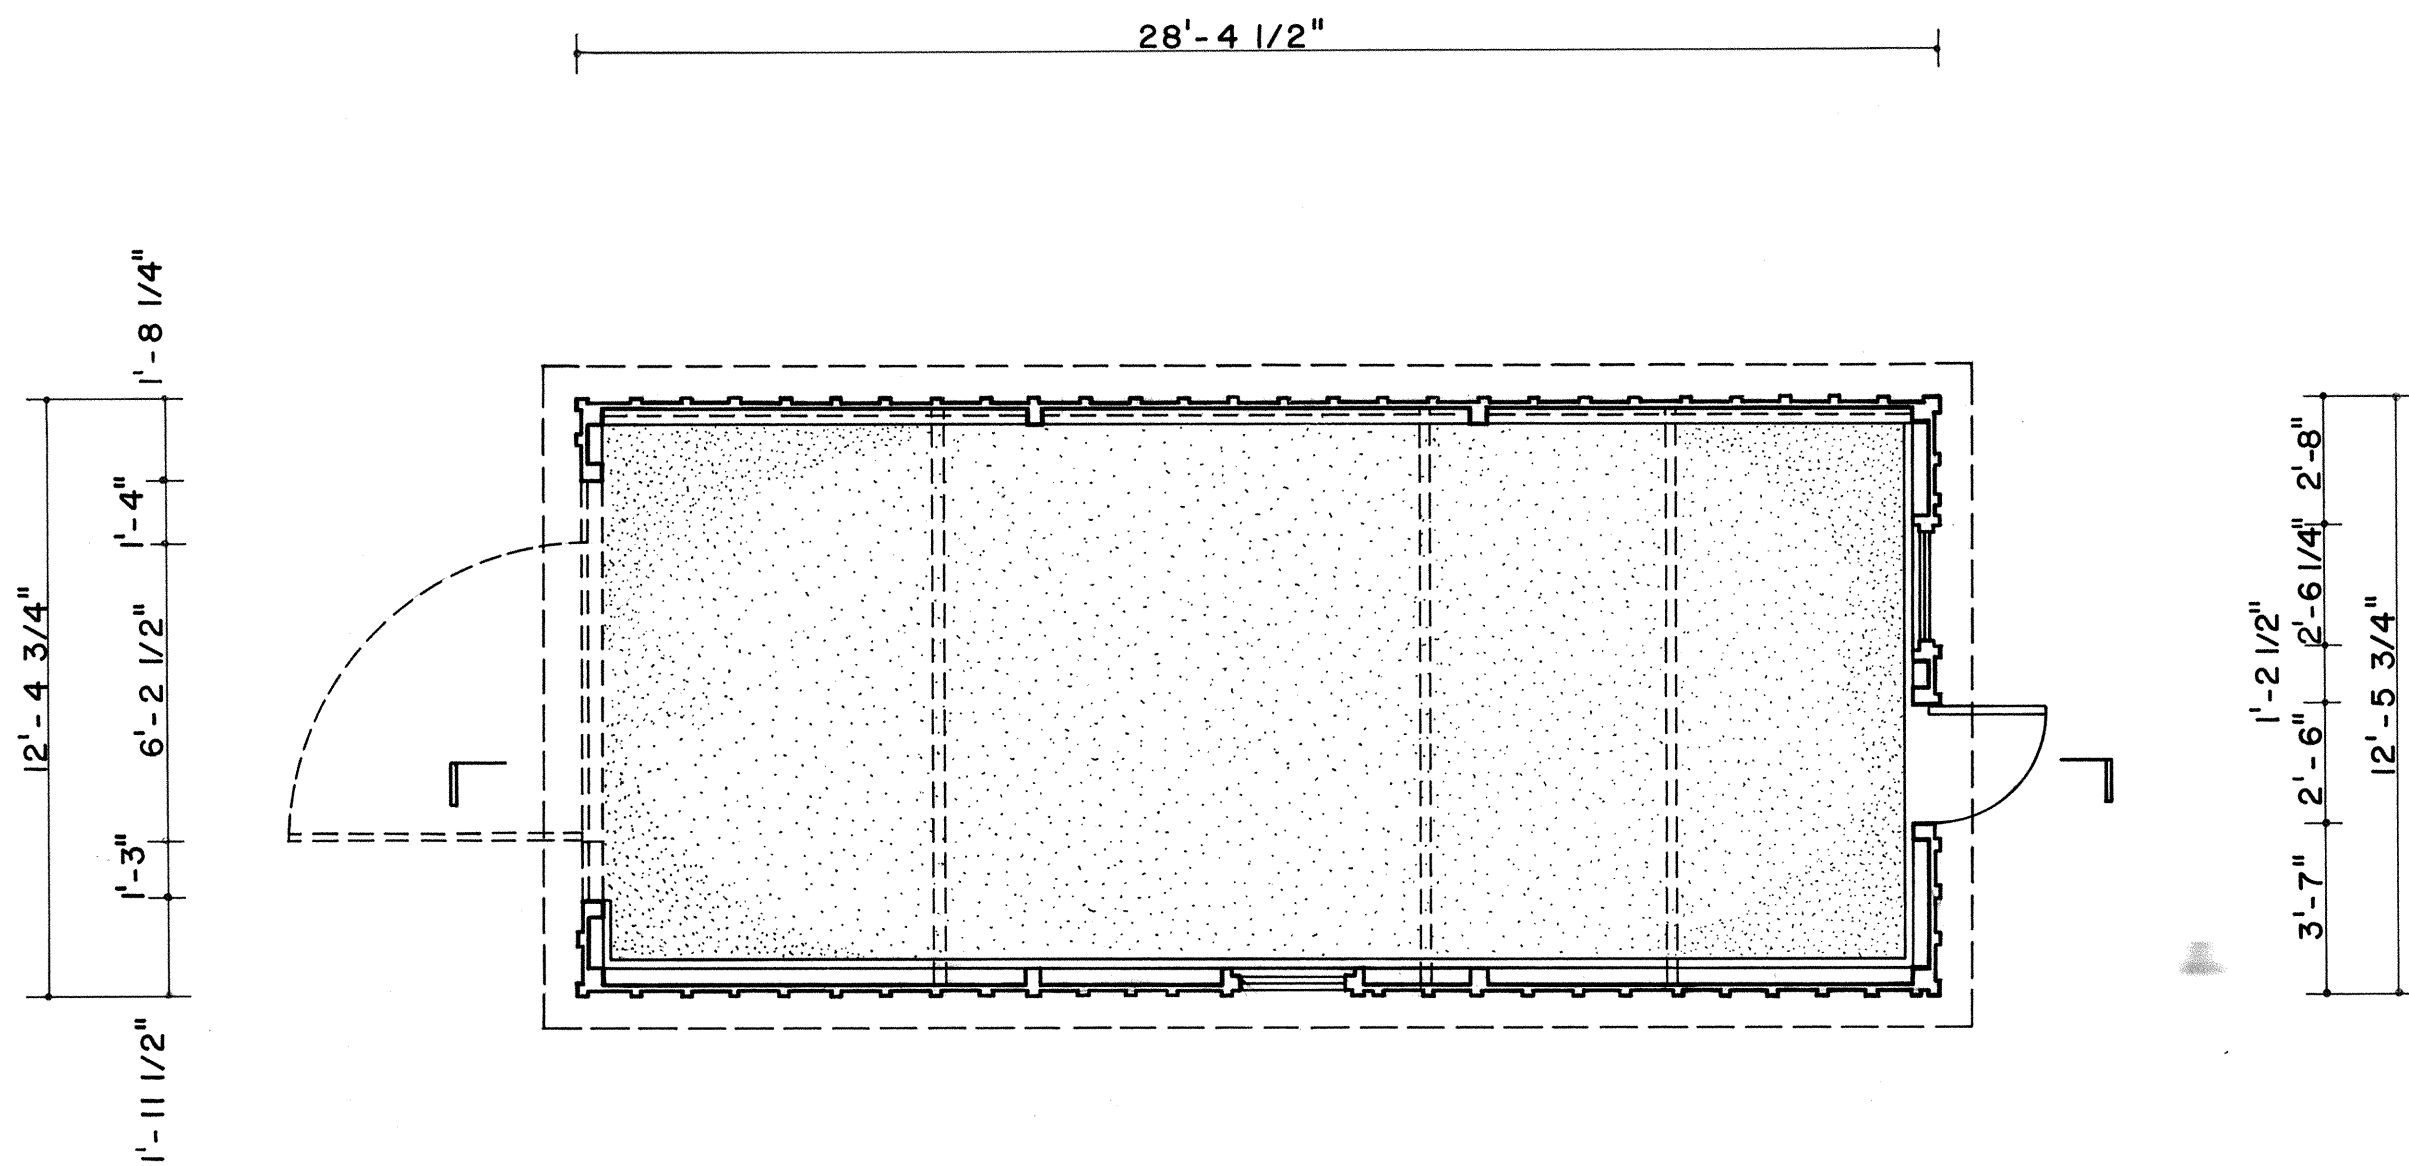

FLOOR PLAN

FEET $\frac{1}{4}'' = 1'-0''$
METERS 1:48

